
SITE CALCULATIONS

SITE AREA; 941 m² DWELLING; 214 m² SOFTSCAPE; 580.2 m² HARDSCAPE; 147.4 m²

TOTAL LANDSCAPE AREA (% OF ALLOTMENT SIZE); 61% FRONT YARD LANDSCAPE AREA 17% FRONT YARD <24 METRES WIDE

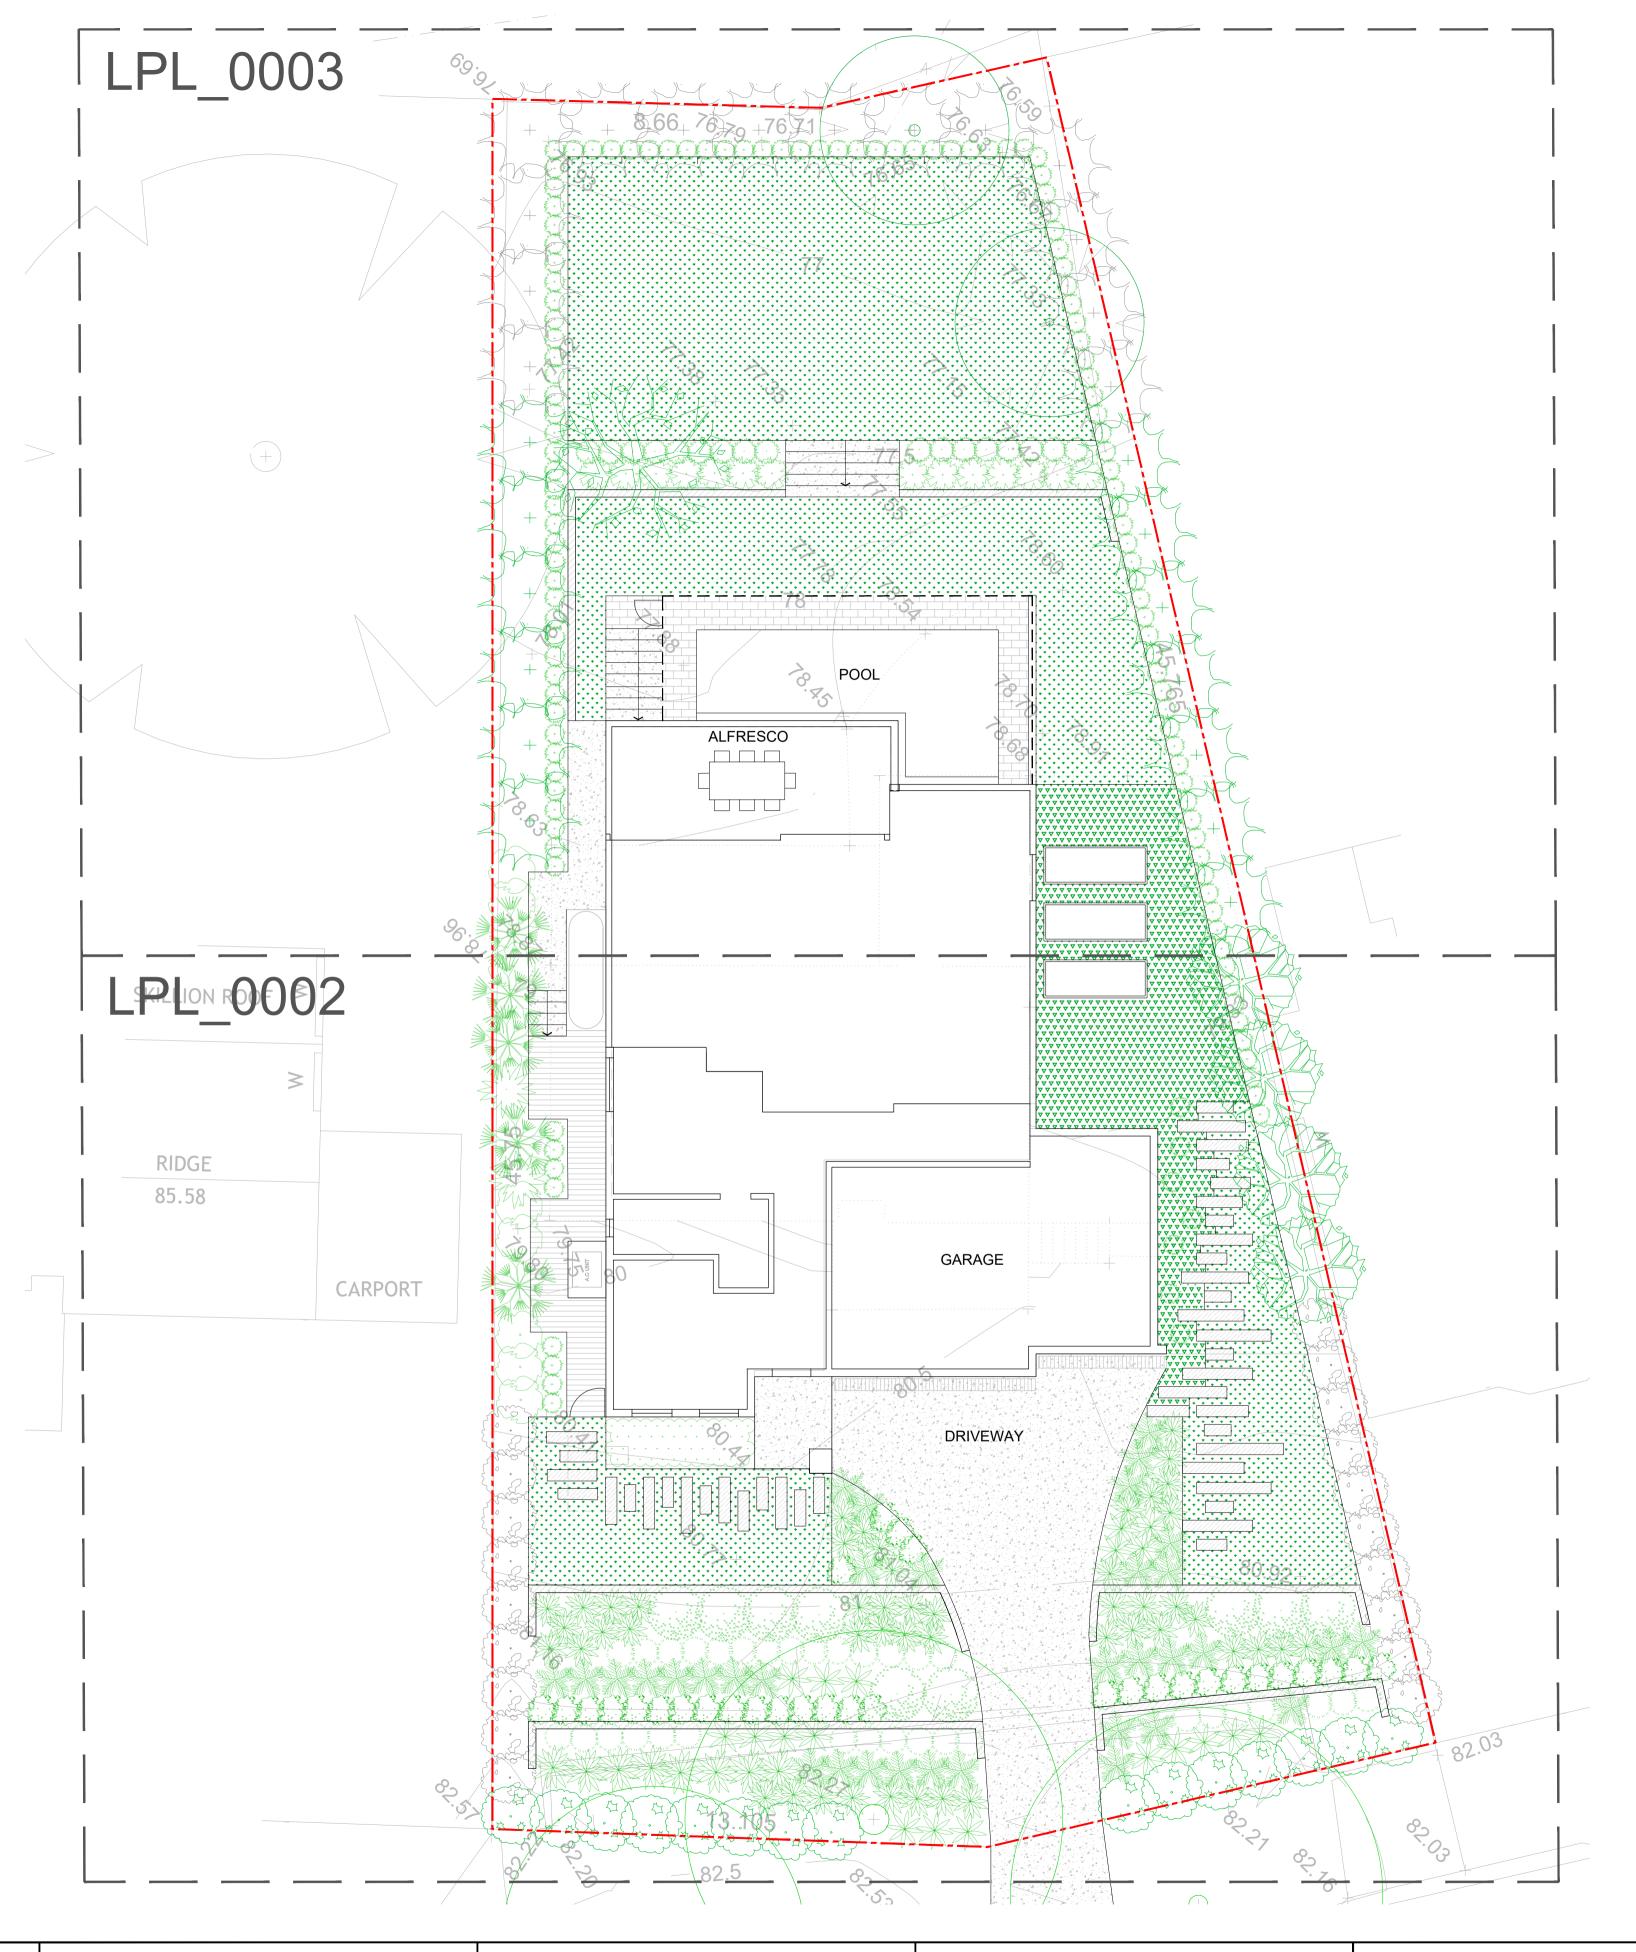

PLANTING SCHEDULE

CODE	BOTANICAL NAME	COMMON NAME	SIZE	QTY
TREES				
Can Ere	Cupaniopsis anacardioides Elaeocarpus reticulatus	Tuckeroo Blueberry Ash	45L 45L	1 4
SCREEN PI	_ANTING			
Cel Dlu Mpa Sni Vod	Chamaedorea elegans Dypsis lutescens Murraya paniculata Strelitzia nicolai Viburnum odoratissimum	Parlour Palm Golden Cane Palm Orange Jessamine Wild Banana Sweet Viburnum	200mm 200mm 200mm 200mm 140mm	2 7 14 5 20
MIXED PLA	NTING			
Ael Ahe Ccn Dar	Aspidistra elatior Actinotus helianthi Convolvulus cneorum Dichondra argentea	Cast Iron Plant Flannel Flower Silver Bush Silver Falls	200mm 140mm 140mm 140mm	17 31 14 34
SHRUBS				
LDB SRe Wfr	Leucadendron salignum 'Devils Blush' Syzygium 'Resilience' Westringia fruticosa	Leucadendrom Devils Blush Lilly Pilly Coastal Rosemary	200mm 200mm 200mm	39 27 9
GRASSES /	GROUND COVERS			
CCI FgI LTa	Casuarina glauca 'Cousin It' Festuca glauca Lomandra longifolia 'tanika'	Casuarin Cousin It Blue Fescue Lomandra Tanika	140mm 140mm 140mm	33 19 119




1. DO NOT SCALE DRAWINGS. USE FIGURED DIMENSIONS ONLY.

3. CHECK AND VERIFY LEVELS AND DIMENSIONS ON SITE PRIOR TO

COMMENCEMENT OF ANY WORK.
4. THIS DRAWING IS COPYWRIGHT OF LONEPINE LANDSCAPES

4. THIS DRAWING IS COPYWRIGHT OF LONEPINE LANDSCAPES	C	CONCEPT DE
5. THIS DRAWING MAY NOT BE REPRODUCED, ALTERED OR TRANSMITTED IN	В	FOR CLIENT
ANY FORM WITHOUT PERMISSION.	Α	PRELIMINARY
	REV	DESCRIPTION
6. THIS DRAWING ISSUE IS NOT FOR CONSTRUCTION		DECORUM THOS
		1


D C B A	DEVELOPMENT APPLICATION CONCEPT DESIGN SUBMISSION FOR CLIENT APPROVAL PRELIMINARY	24.07.19 14.05.19 12.04.19 25.03.19	
RE\	DESCRIPTION	DATE	

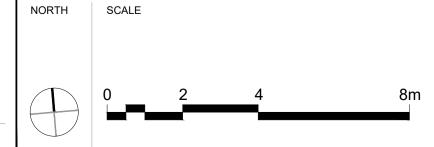



PROJECT JOSH AND DEBORAH SHEIN 35 WESLEY STREET **ELANORA HEIGHTS**


DRAWING TITLE SITE PLAN

DEVELOPMENT APPLICATION ED 1:100 PROJECT NUMBER DRAWING NUMBER D LPL_0001 LPL_1113

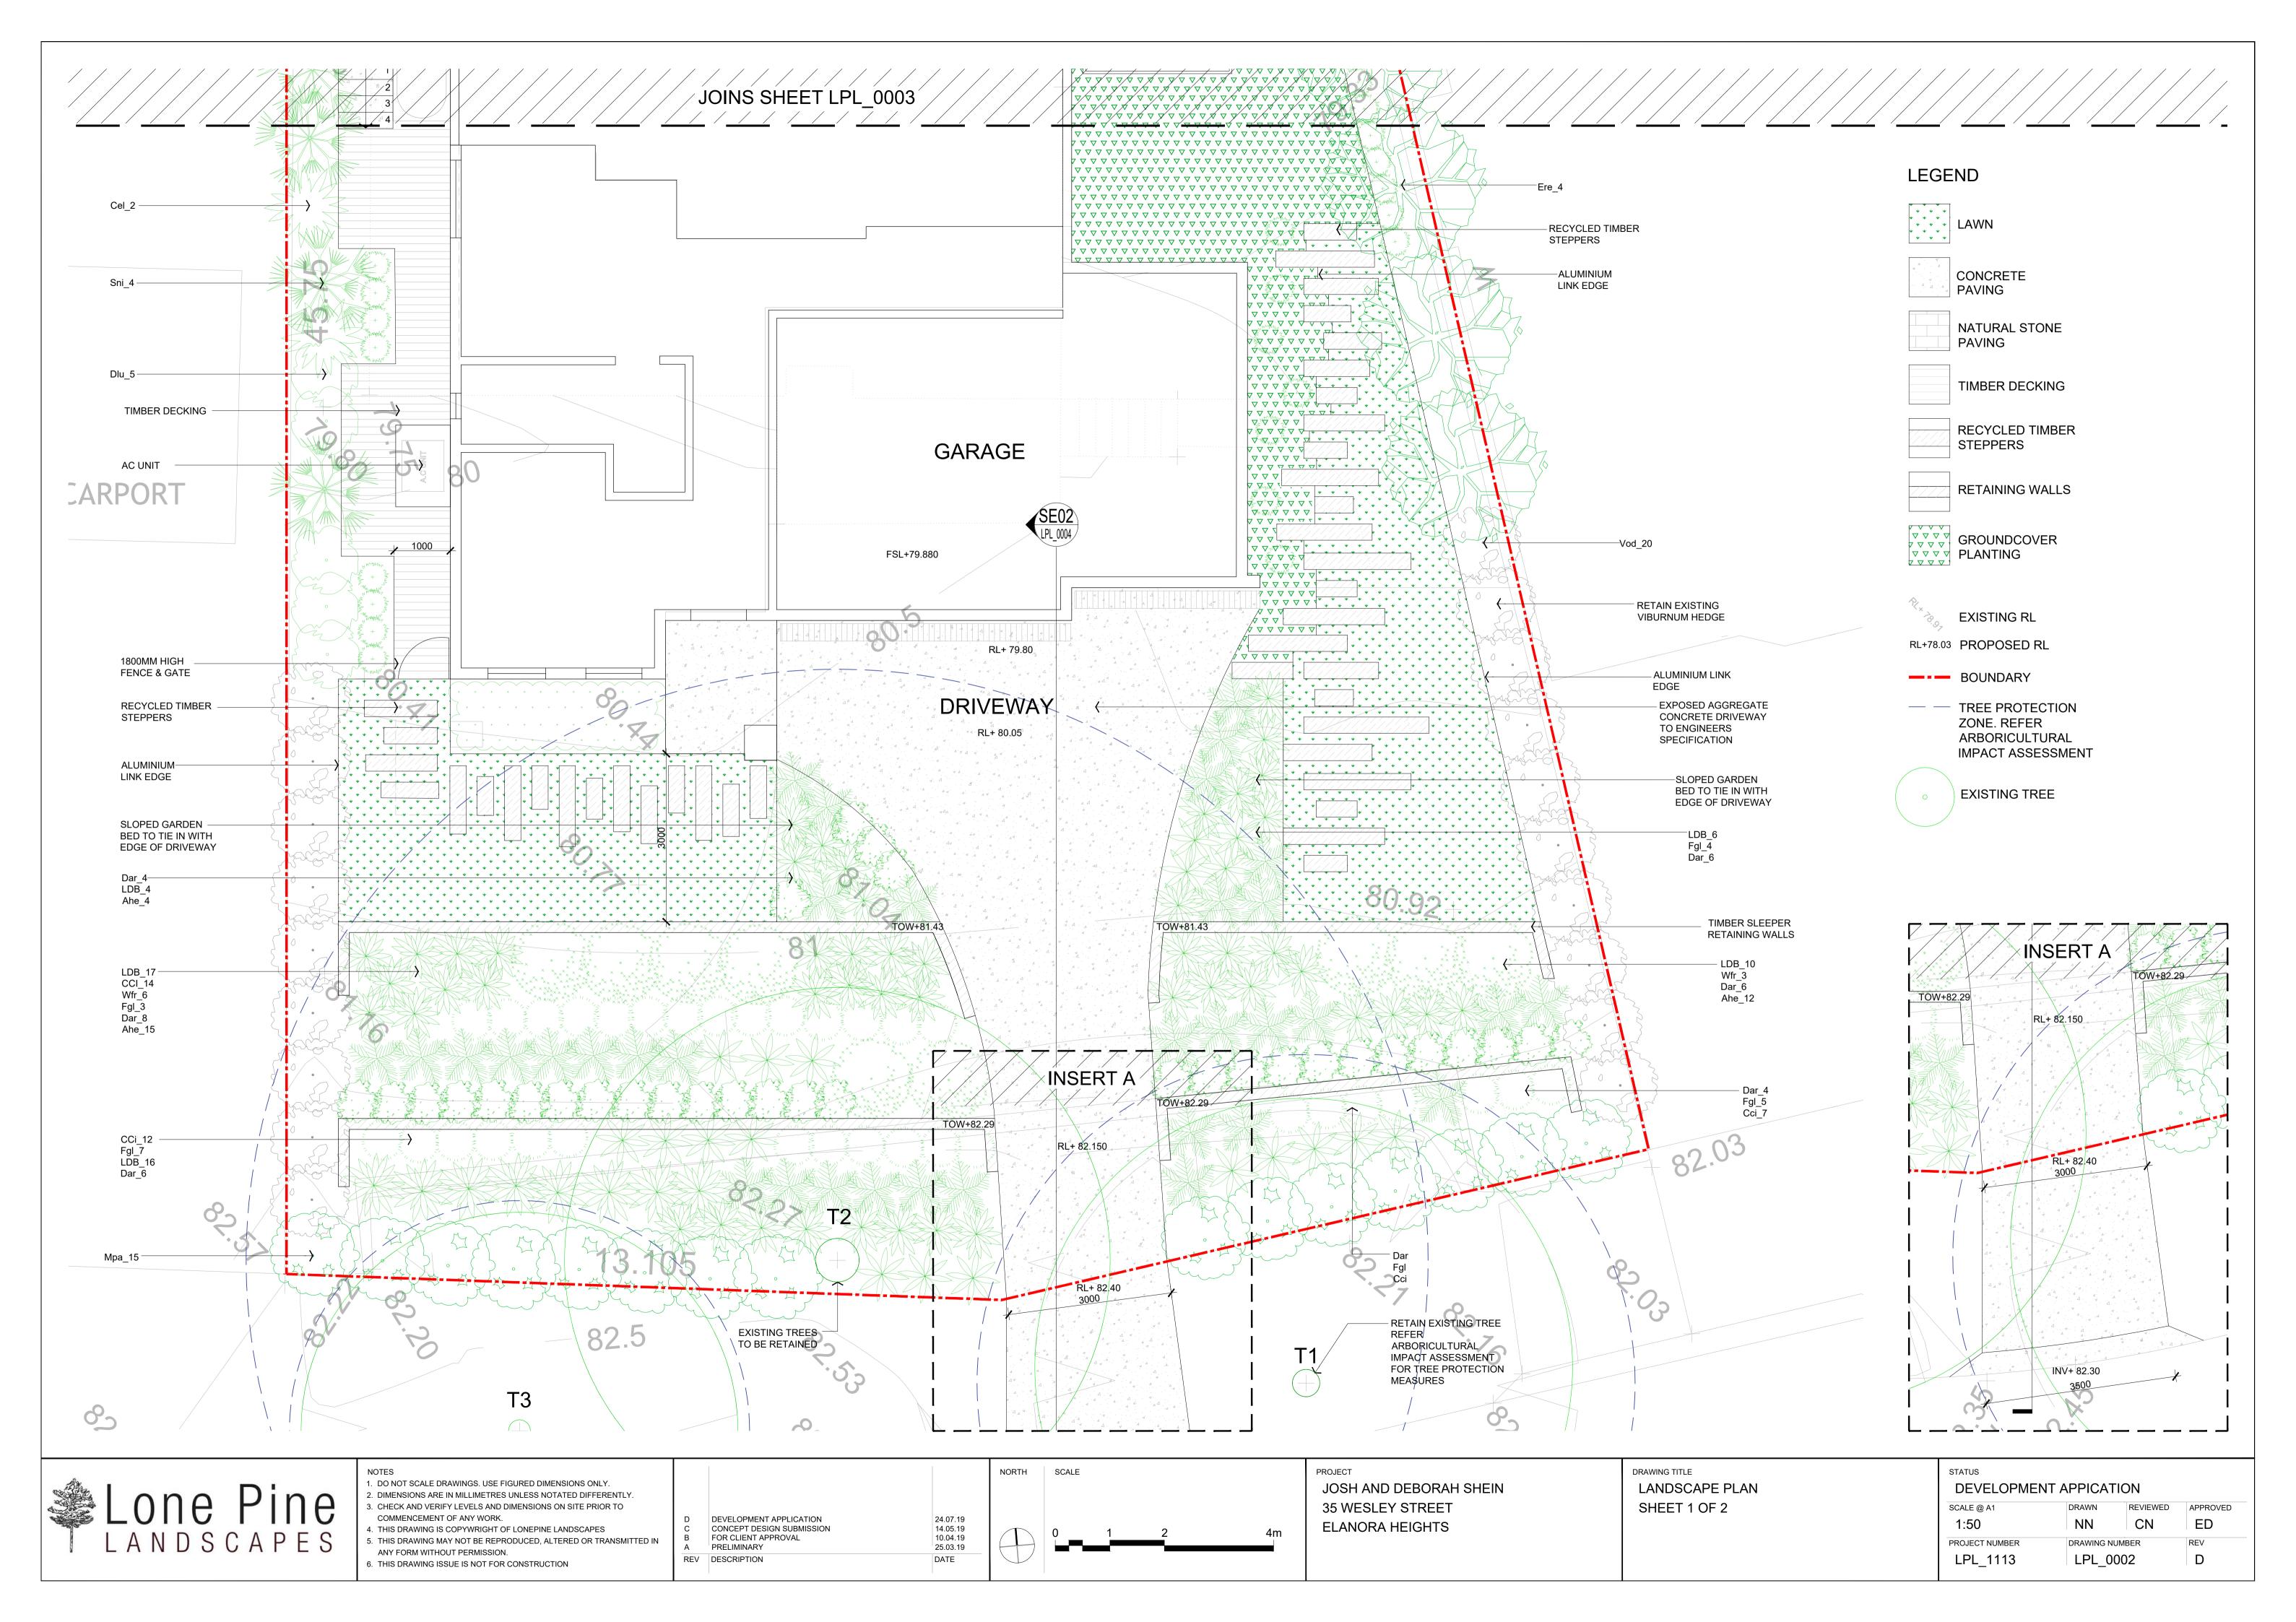

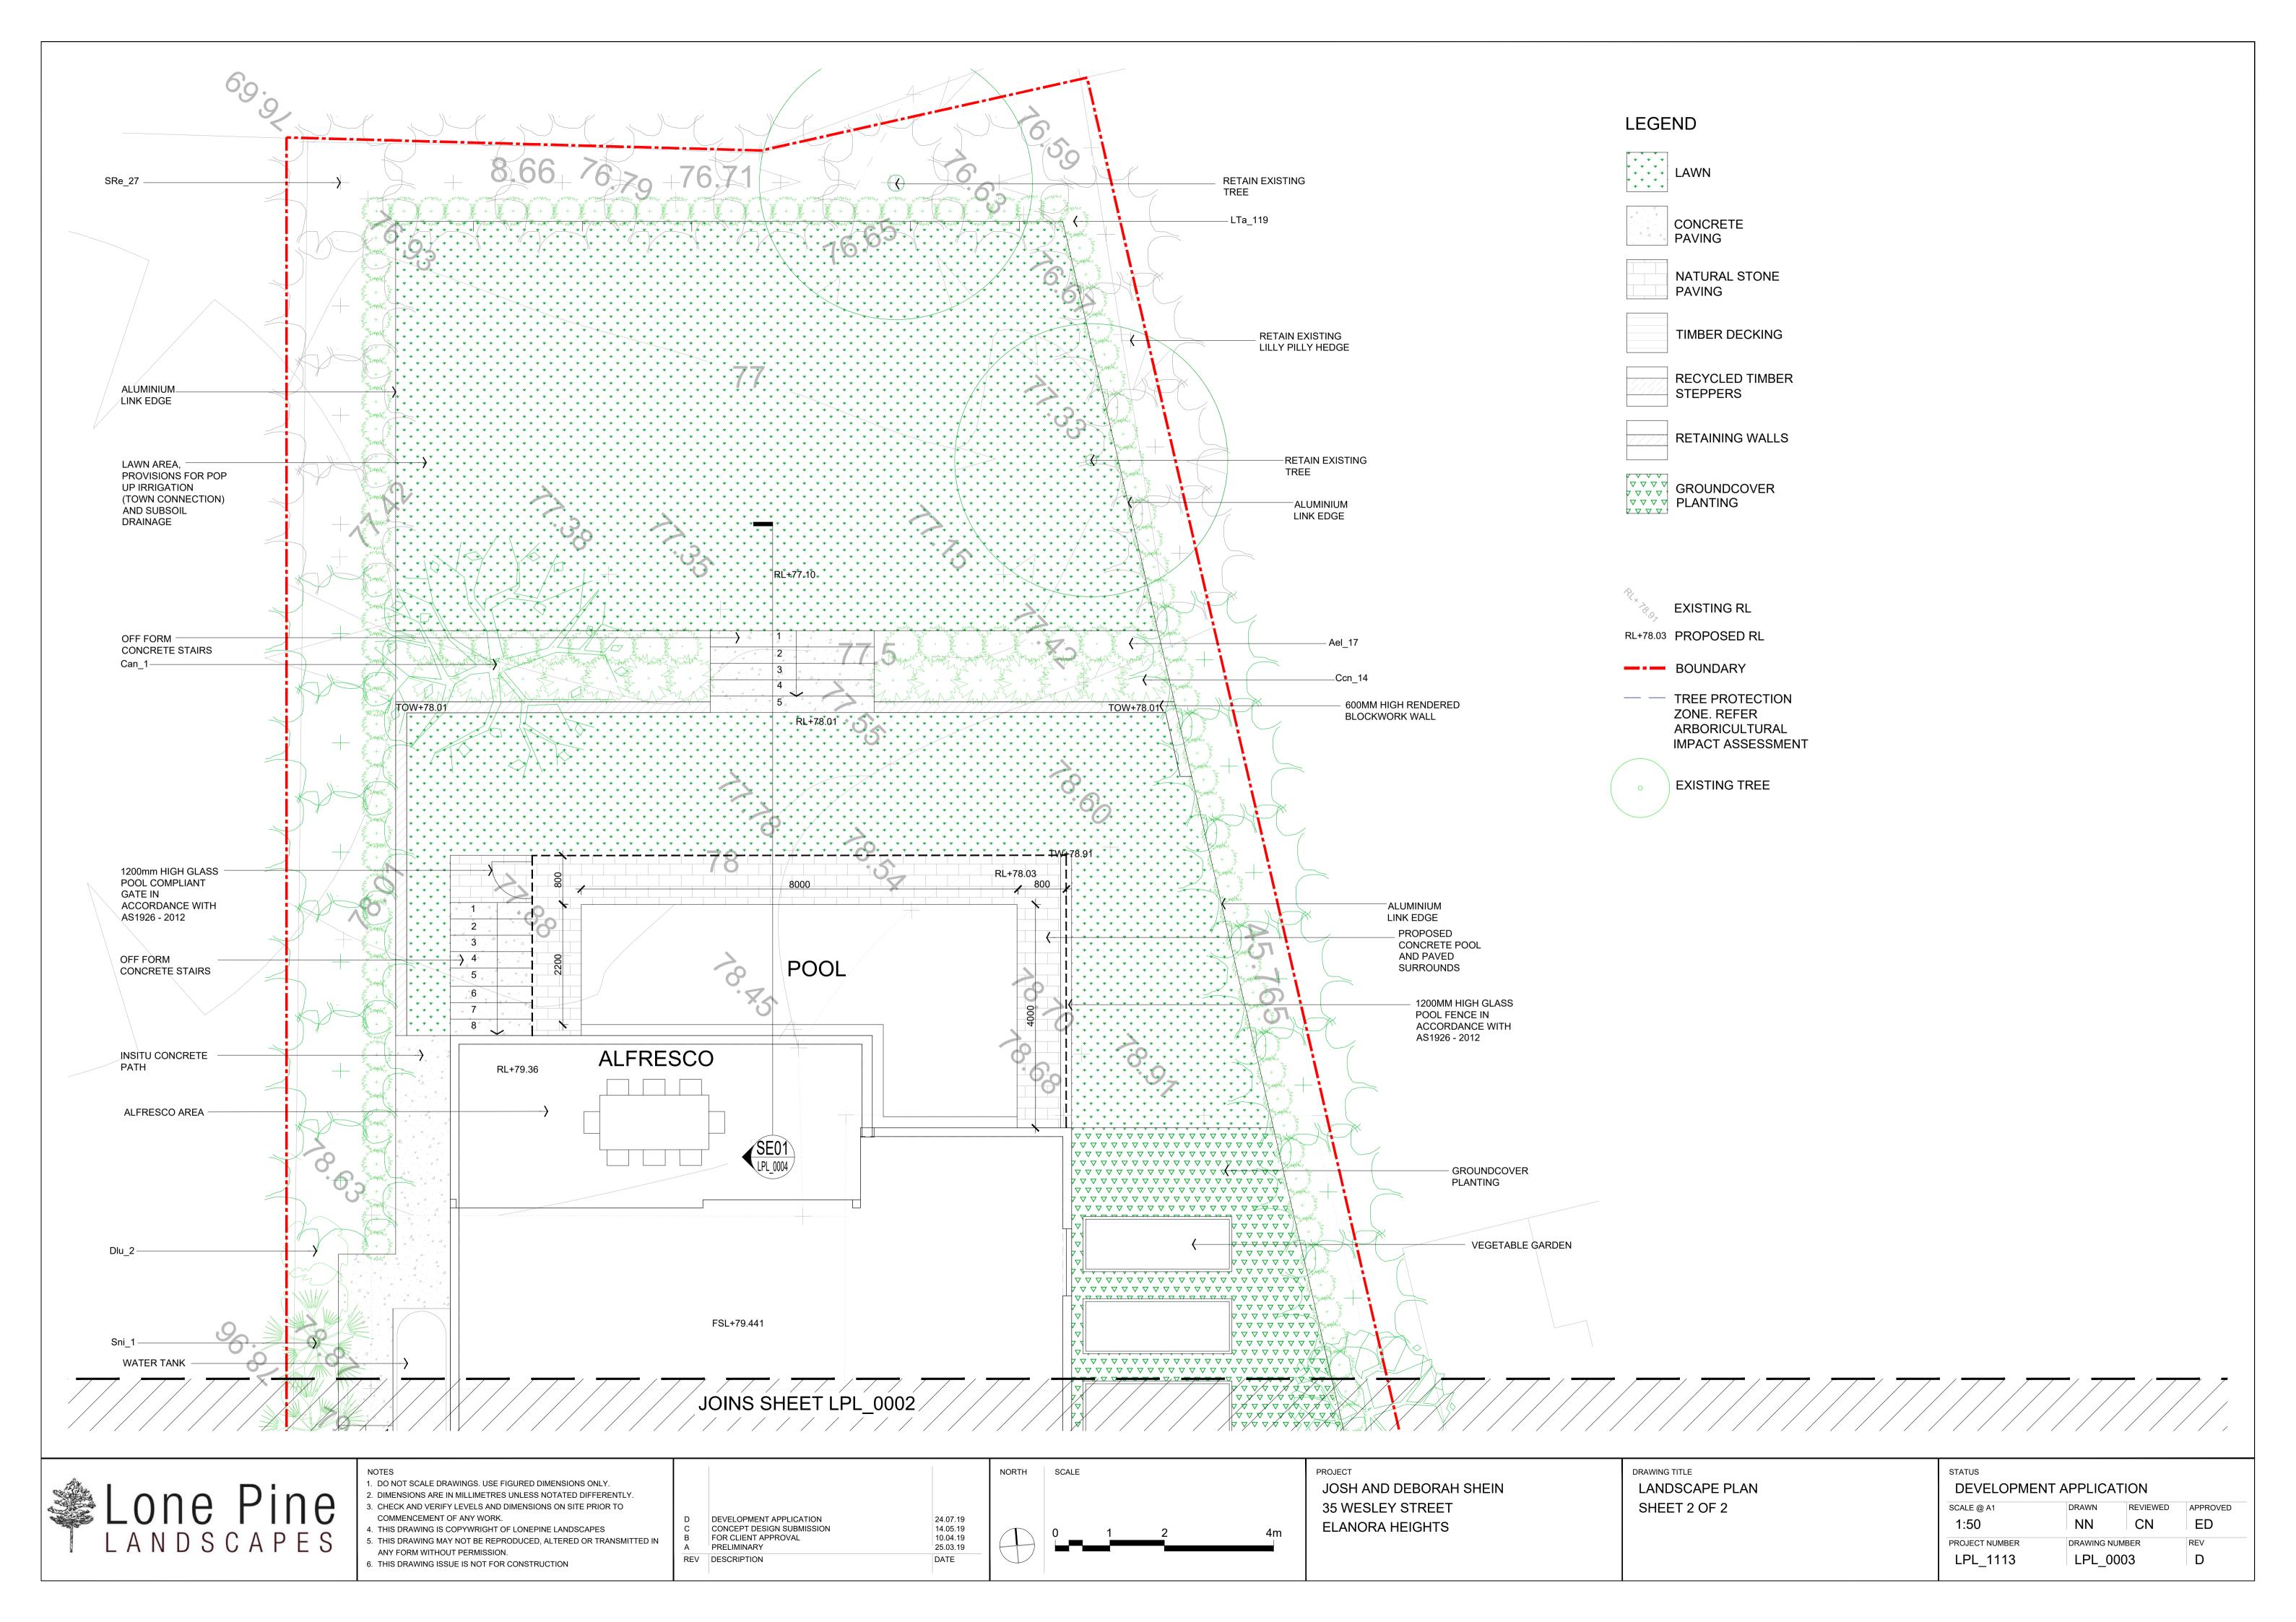

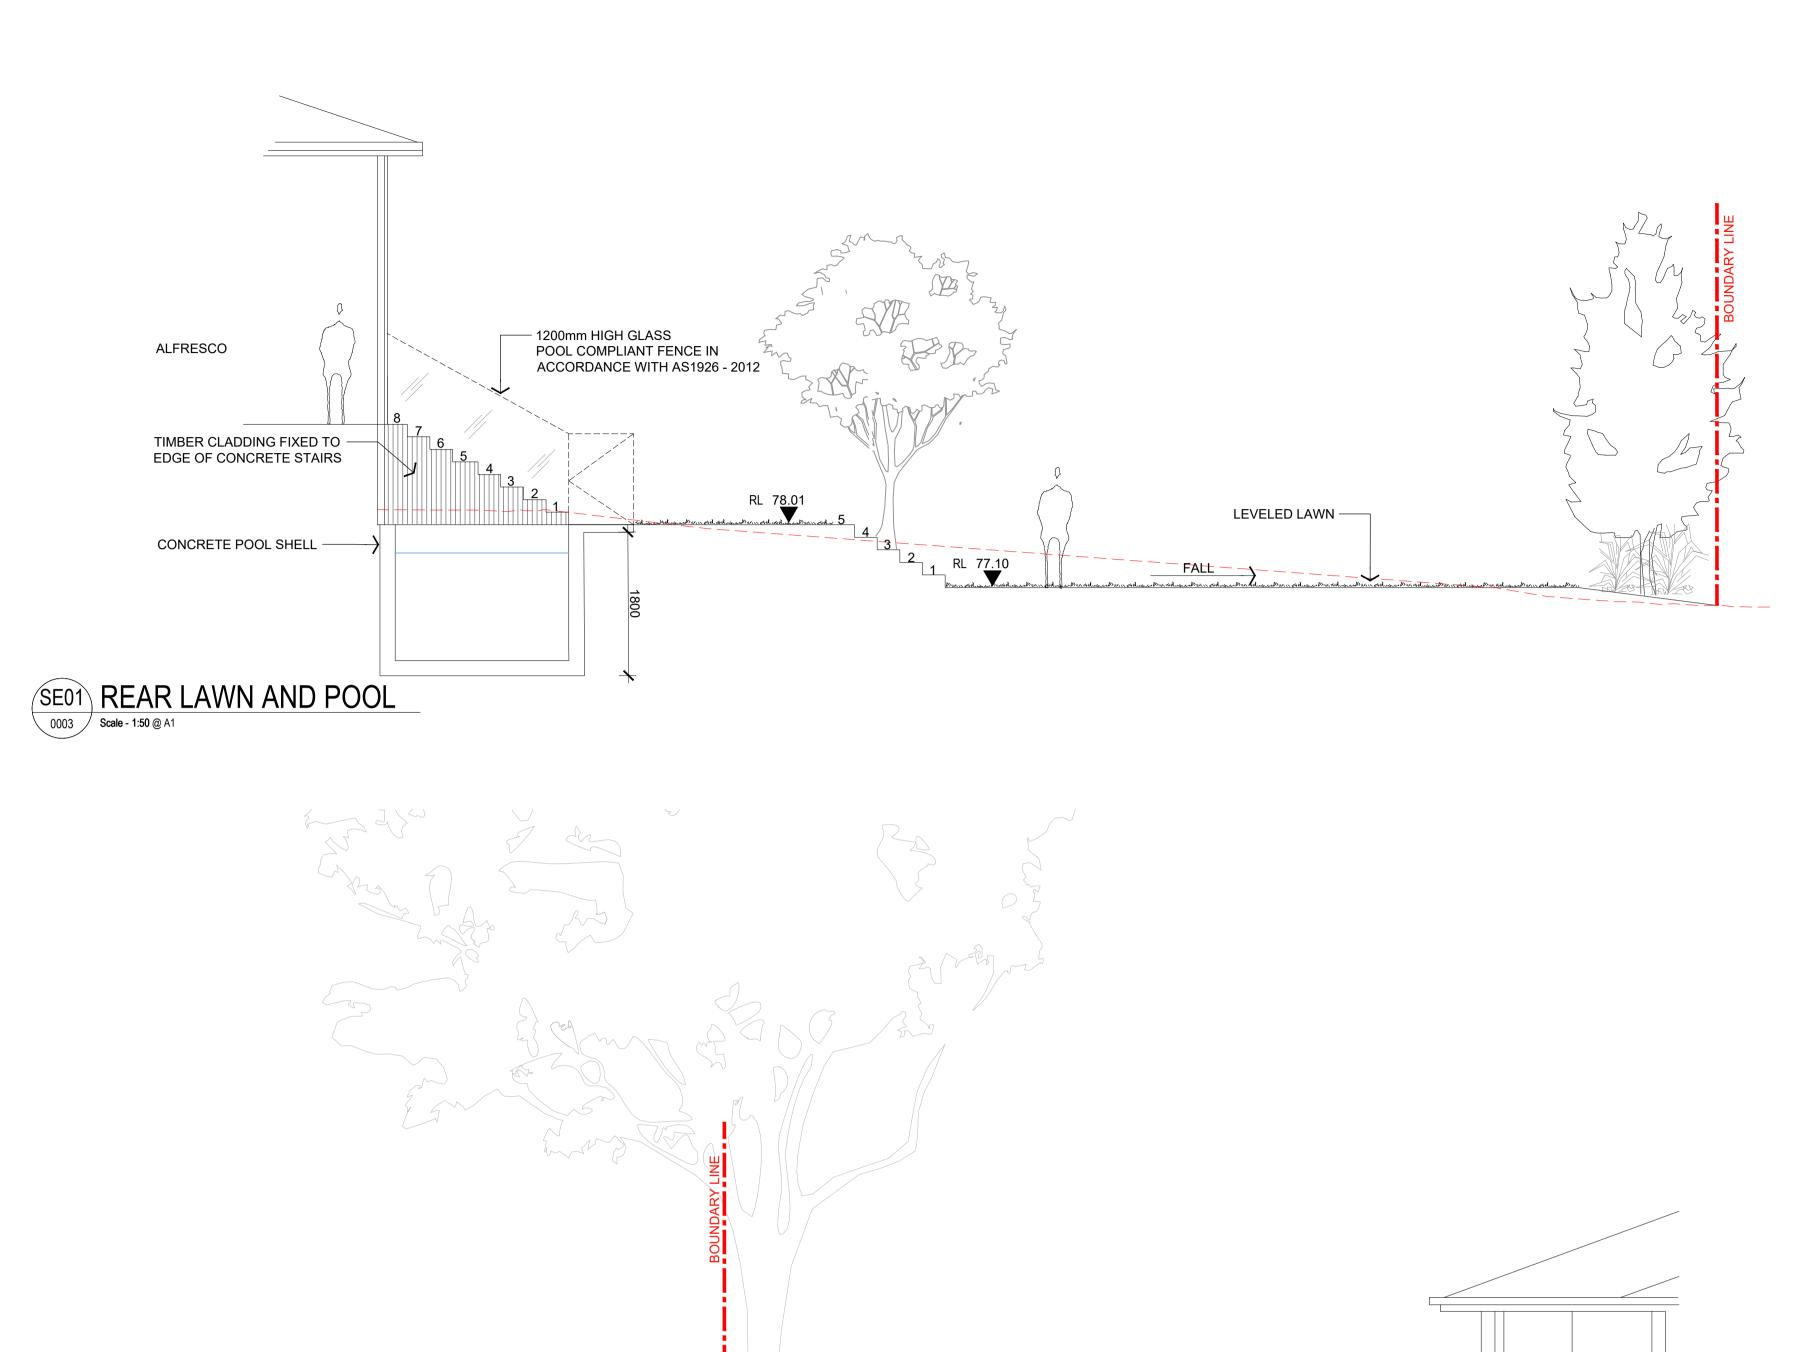

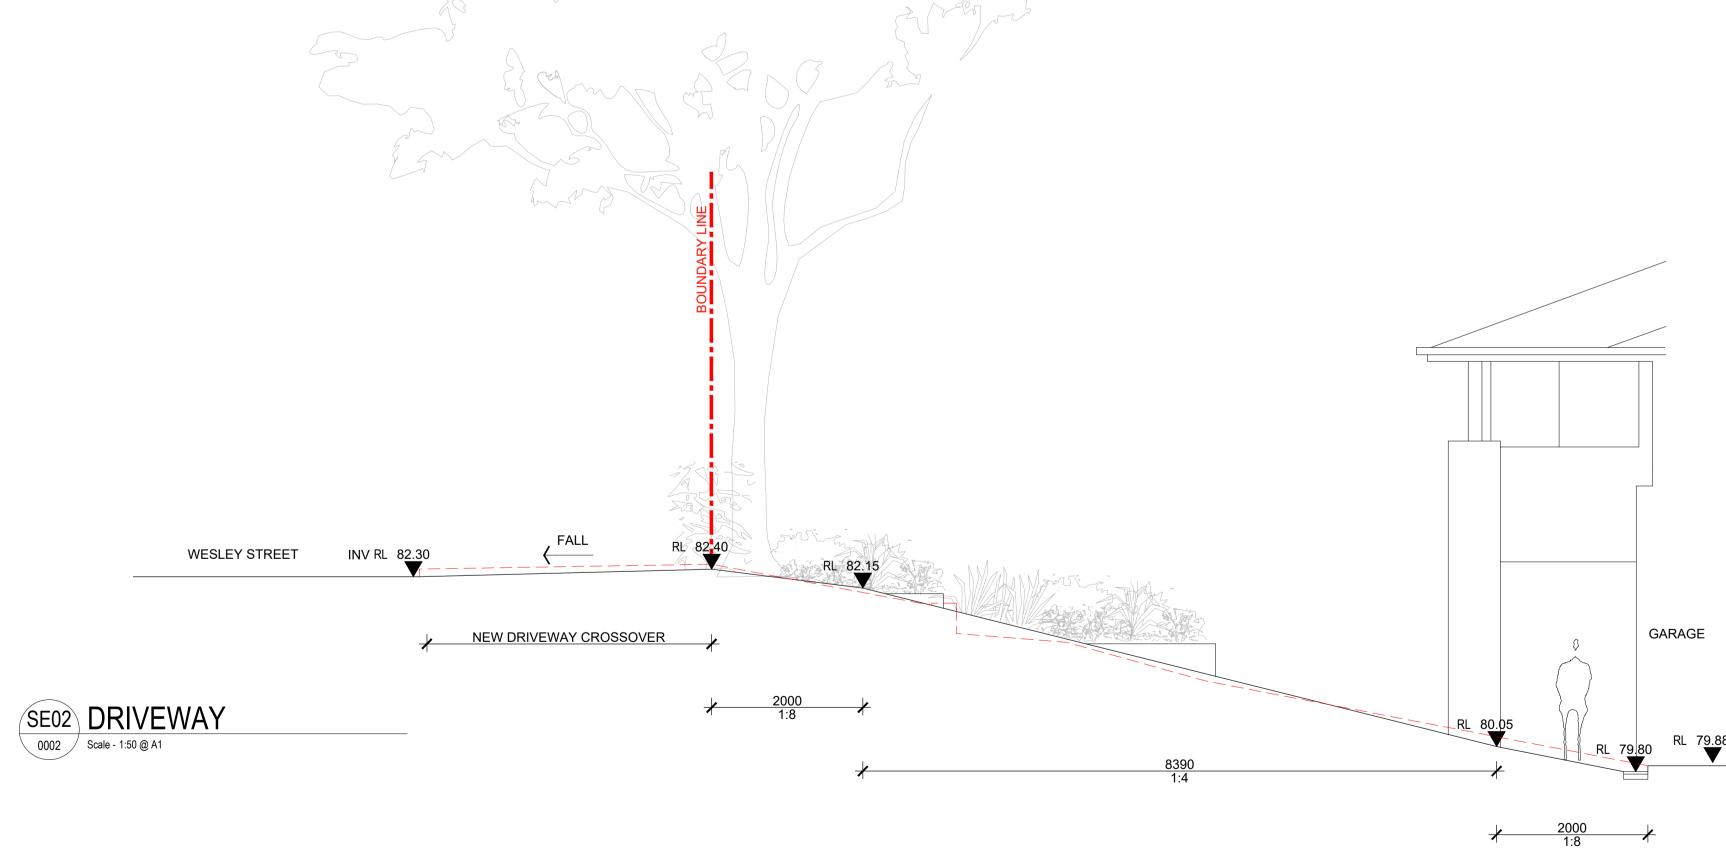

	Lone Pine	
	LANDSCAPES	

DO NOT SCALE DRAWINGS. USE FIGURED DIMENSIONS ONLY.
 DIMENSIONS ARE IN MILLIMETRES UNLESS NOTATED DIFFERENTLY.
 CHECK AND VERIFY LEVELS AND DIMENSIONS ON SITE PRIOR TO


COMMENCEMENT OF ANY WORK.

4. THIS DRAWING IS COPYWRIGHT OF LONEPINE LANDSCAPES

5. THIS DRAWING MAY NOT BE REPRODUCED, ALTERED OR TRANSMITTED IN

5. THIS DRAWING MAY NOT BE REPRODUCED, ALTERED OR TRANSM ANY FORM WITHOUT PERMISSION.6. THIS DRAWING ISSUE IS NOT FOR CONSTRUCTION

	DEVELOPMENT APPLICATION CONCEPT DESIGN SUBMISSION FOR CLIENT APPROVAL PRELIMINARY	24.07.19 14.05.19 10.04.19 25.03.19
V	DESCRIPTION	DATE

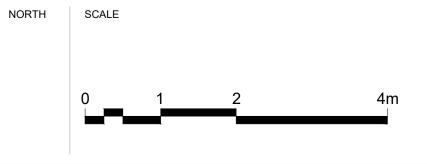

JOSH AND DEBORAH SHEIN
35 WESLEY STREET
ELANORA HEIGHTS

DRAWING TITLE

LANDSCAPE SECTIONS

STATUS DEVELOPMENT APPLICATION				
DEVELOR MENT ALL ELOATION				
SCALE @ A1	DRAWN	REVIEWED	APPROVED	
1:50	NN	CN	ED	
PROJECT NUMBER	DRAWING NUMBER LPL_0004		REV	
LPL_1113			D	