


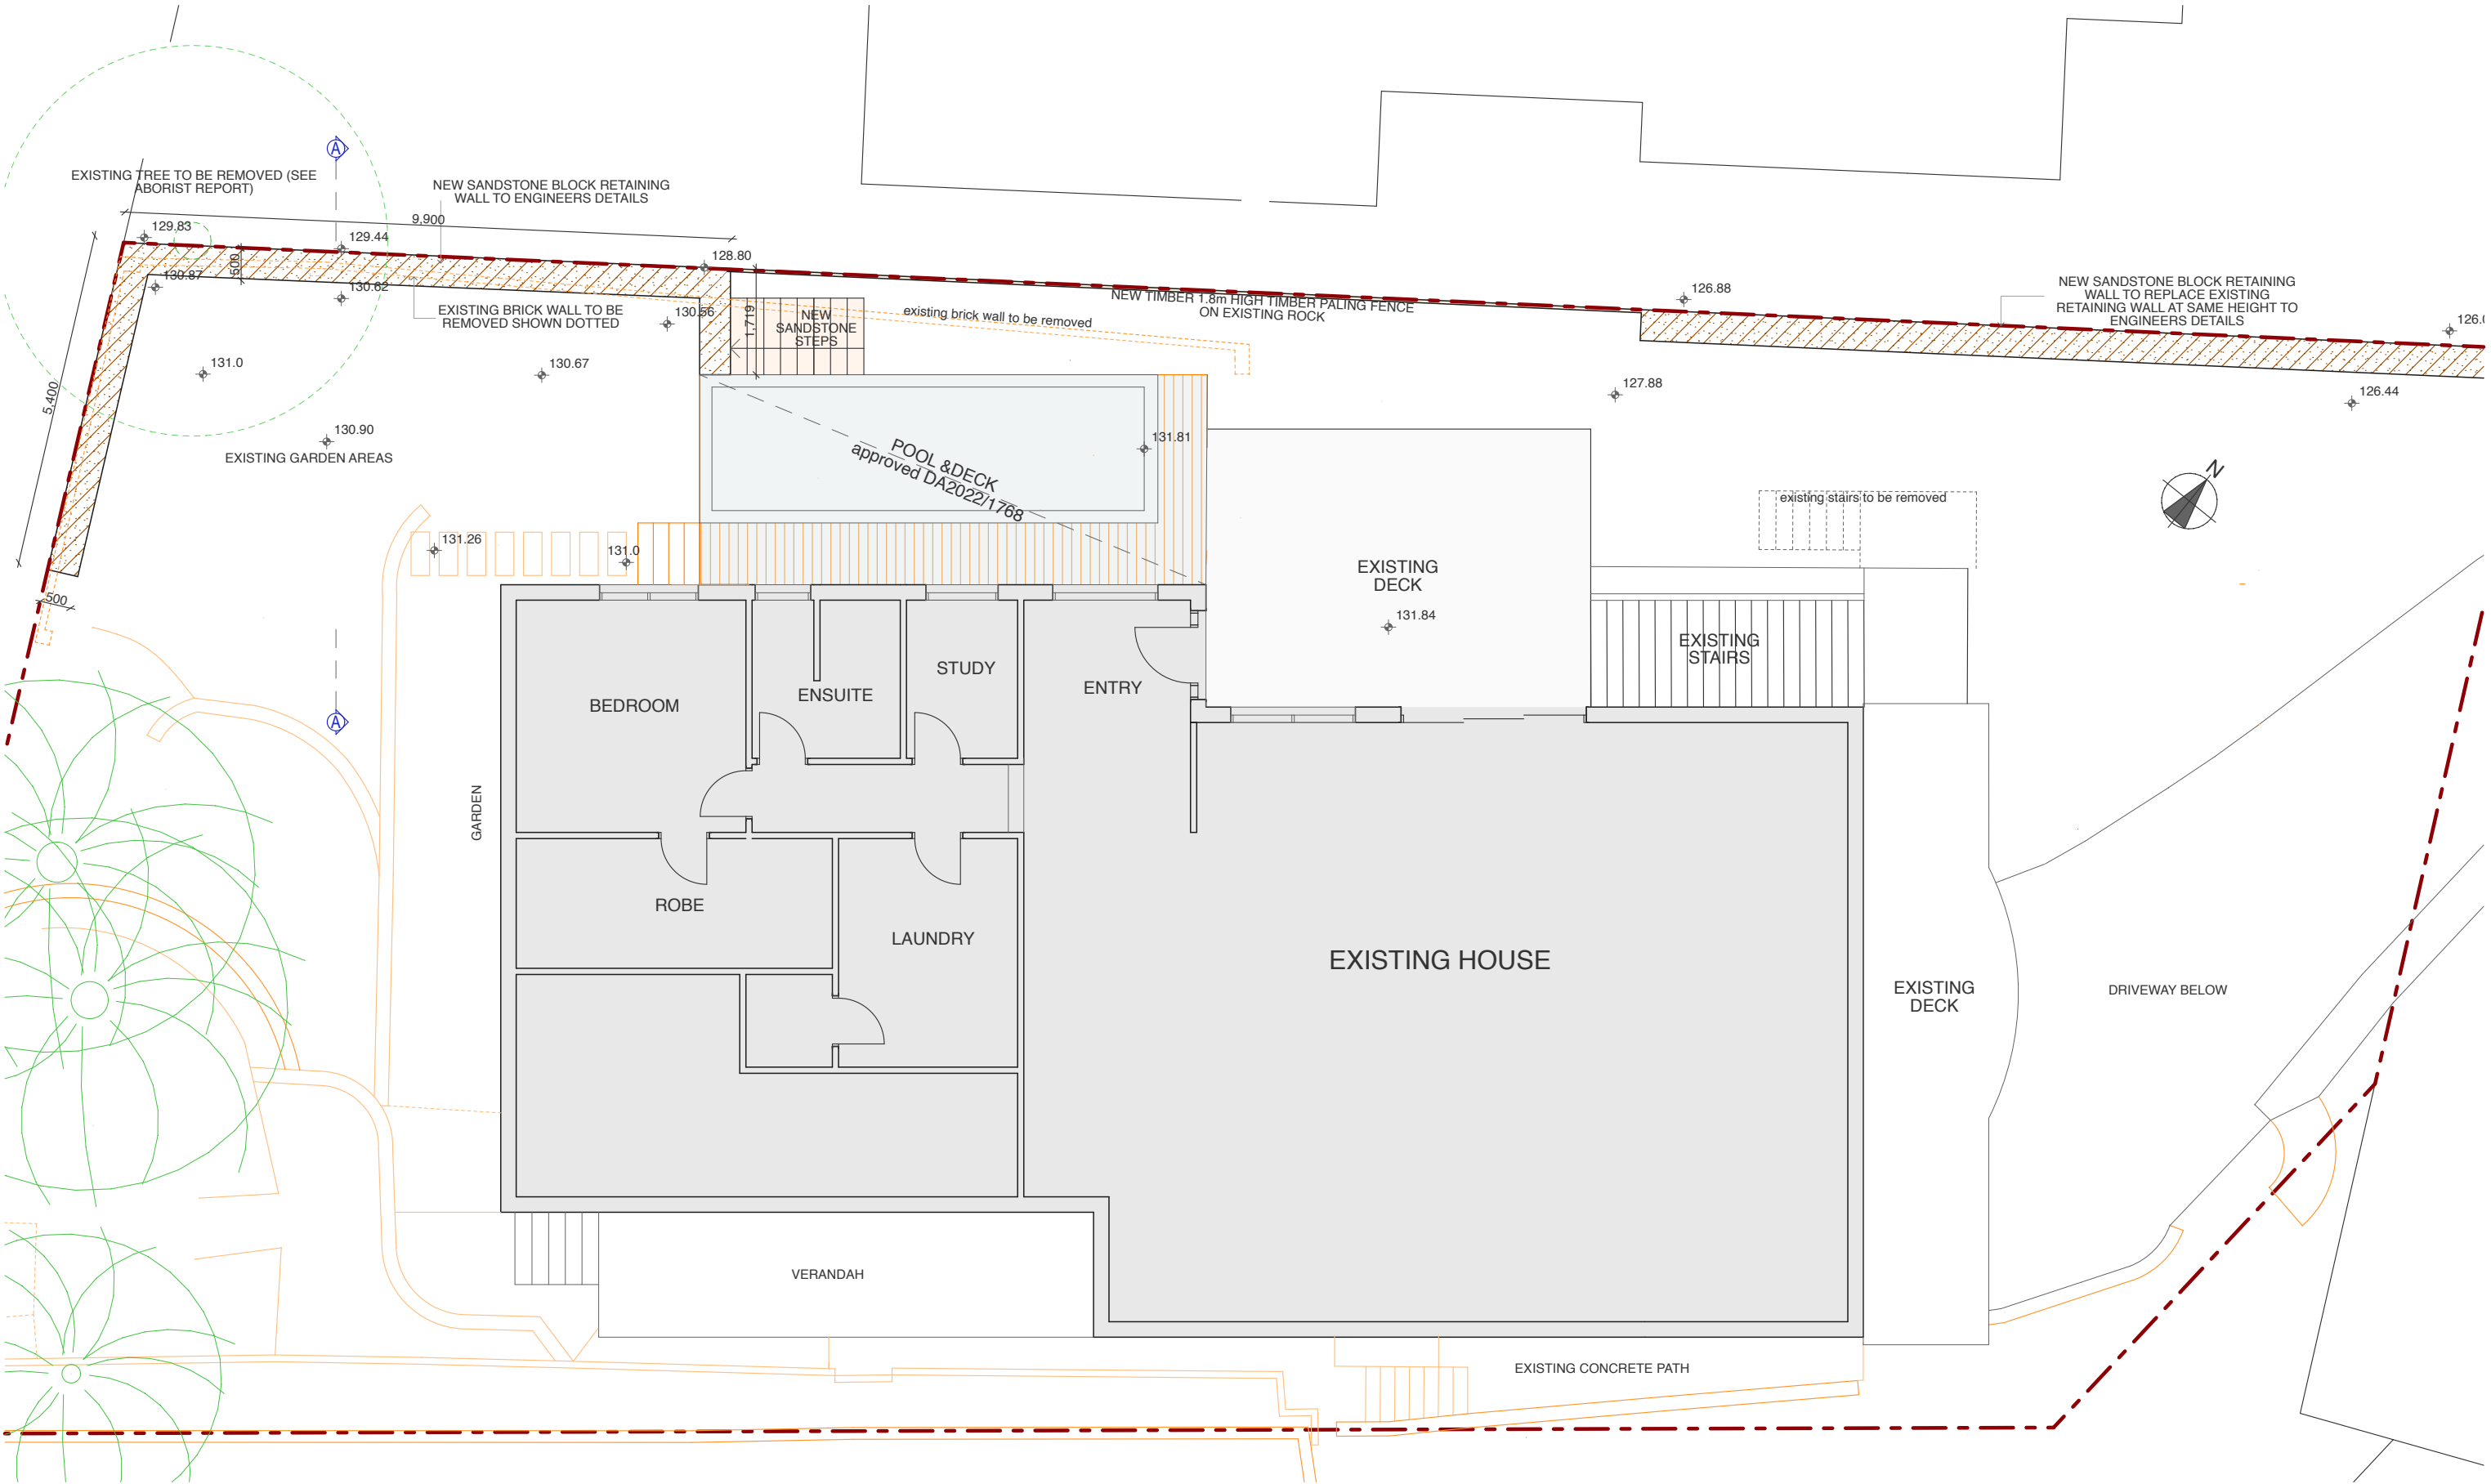


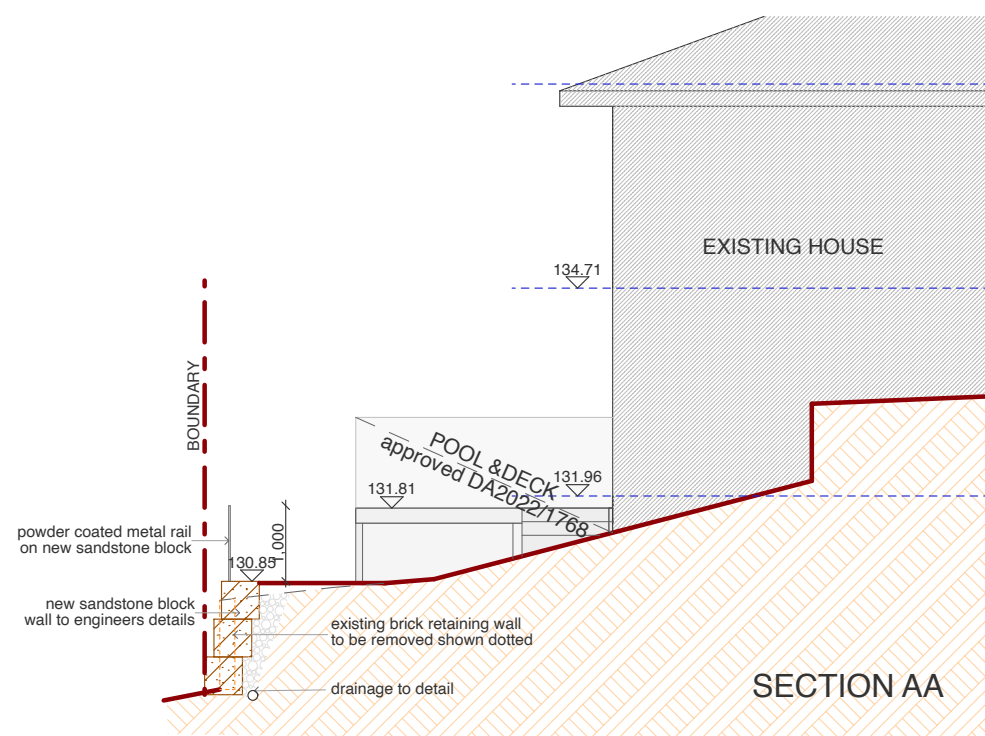

AMENDMENTS	JO WILLMORE DESIGNS 11 Hudson Parade Clareville NSW 2107 (02) 9918 2479 ABN 27 370 370 173	PROPOSED RETAINING WALL for: J. Brunker at: LOT 16, DP 236420, 32 Loblay Crescent BILGOLA PLATEAU, 2107	drawing title	date: JUNE 2023
			FLOOR PLAN	scale: 1:100 (A3)
			NOTE: Use figured dimension only. Do not scale off drawings . All levels and dimensions to be verified prior to construction of work	drawing number RW DA-02

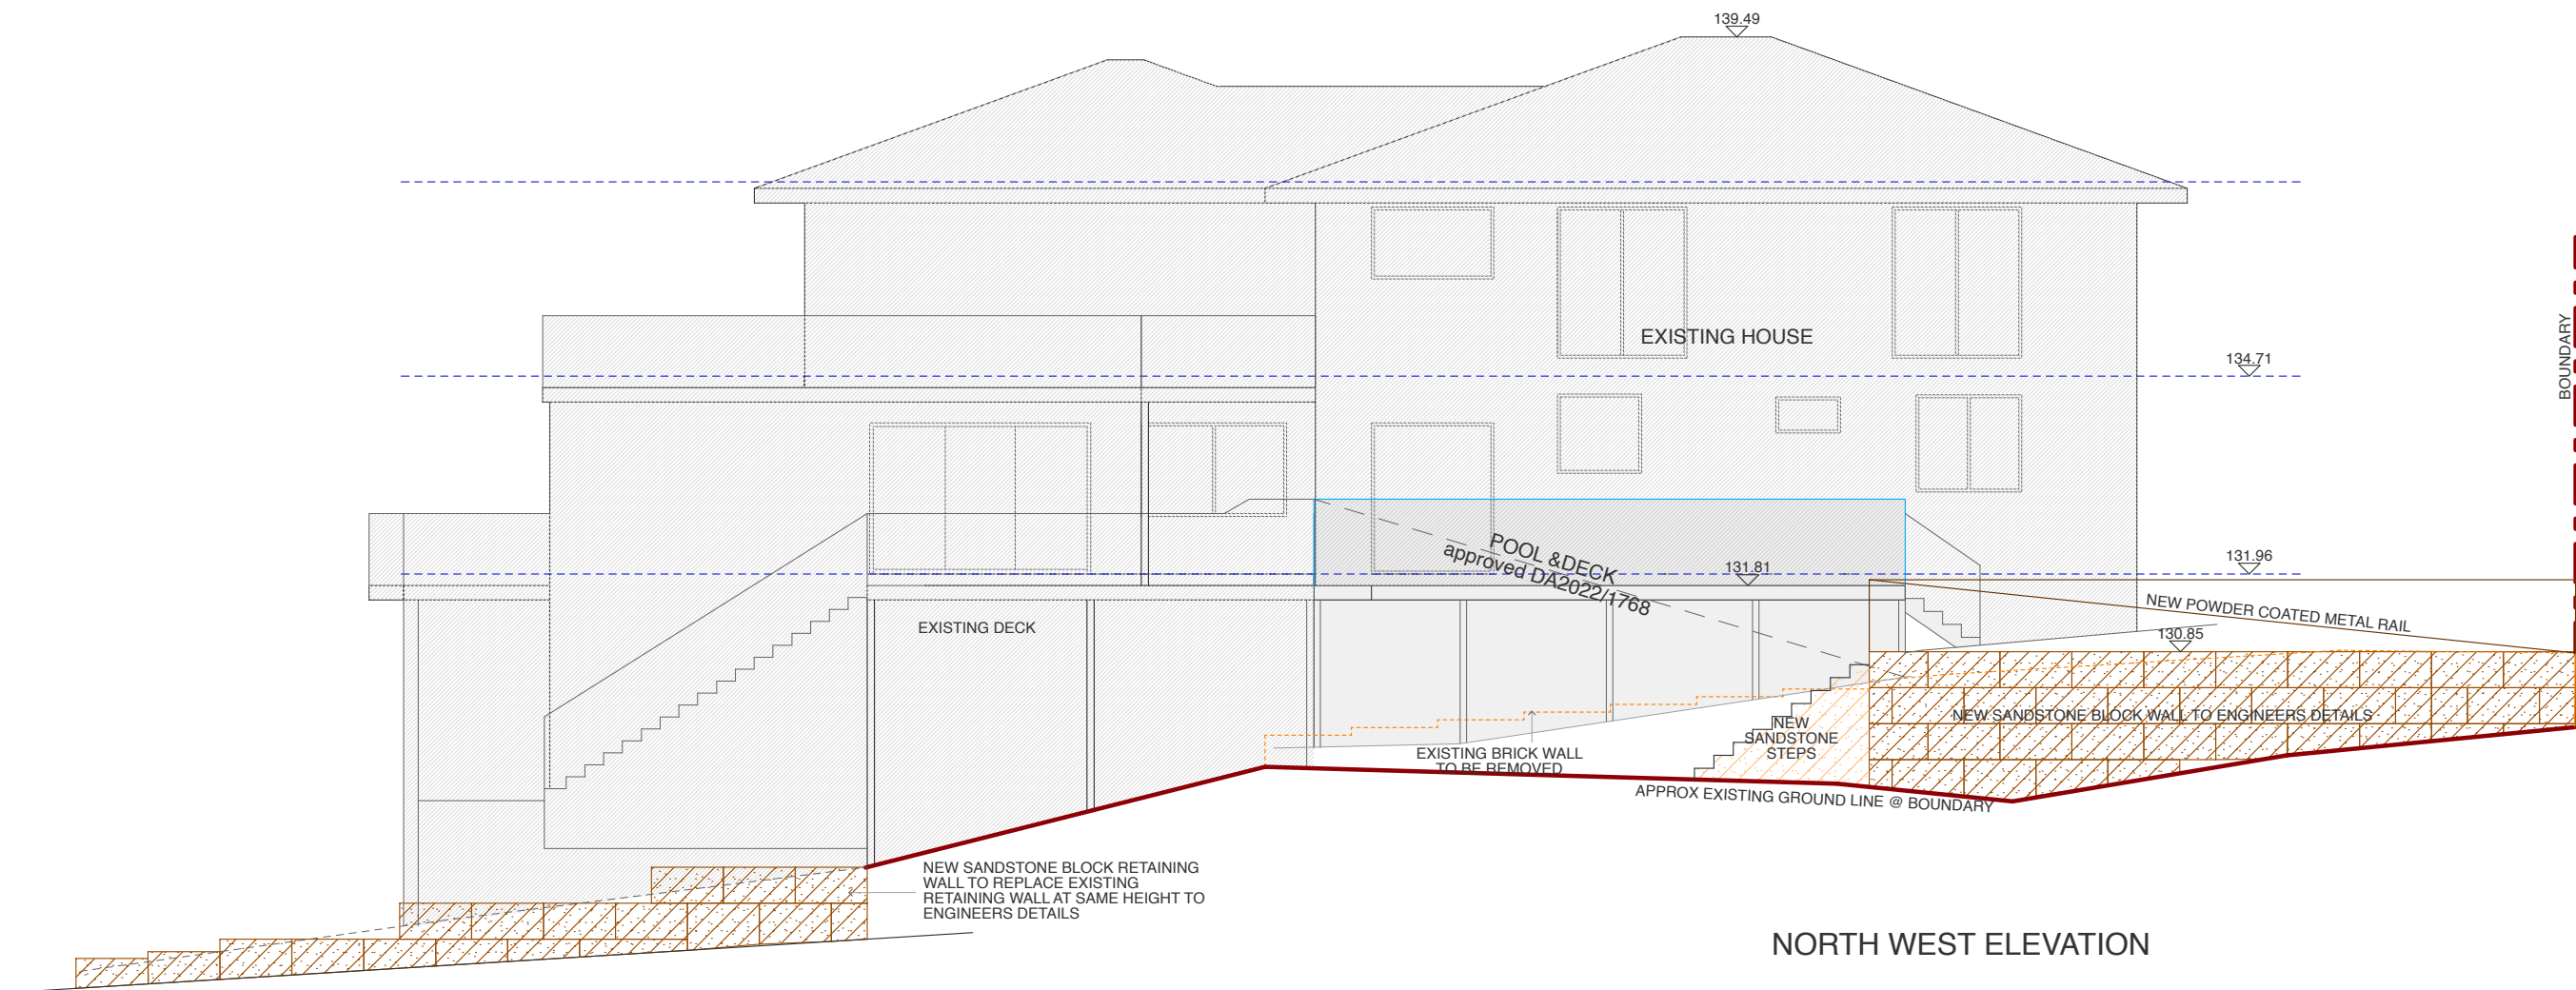


AMENDMENTS	JO WILLMORE DESIGNS 11 Hudson Parade Clareville NSW 2107 (02) 9918 2479 ABN 27 370 370 173	PROPOSED RETAINING WALL for: J. Brunker at: LOT 16, DP 236420, 32 Loblay Crescent BILGOLA PLATEAU, 2107	drawing title	date: JUNE 2023
			ELEVATION & SECTION	scale: 1:100 (A3)
			NOTE: Use figured dimension only. Do not scale off drawings . All levels and dimensions to be verified prior to construction of work	drawing number RW DA-03

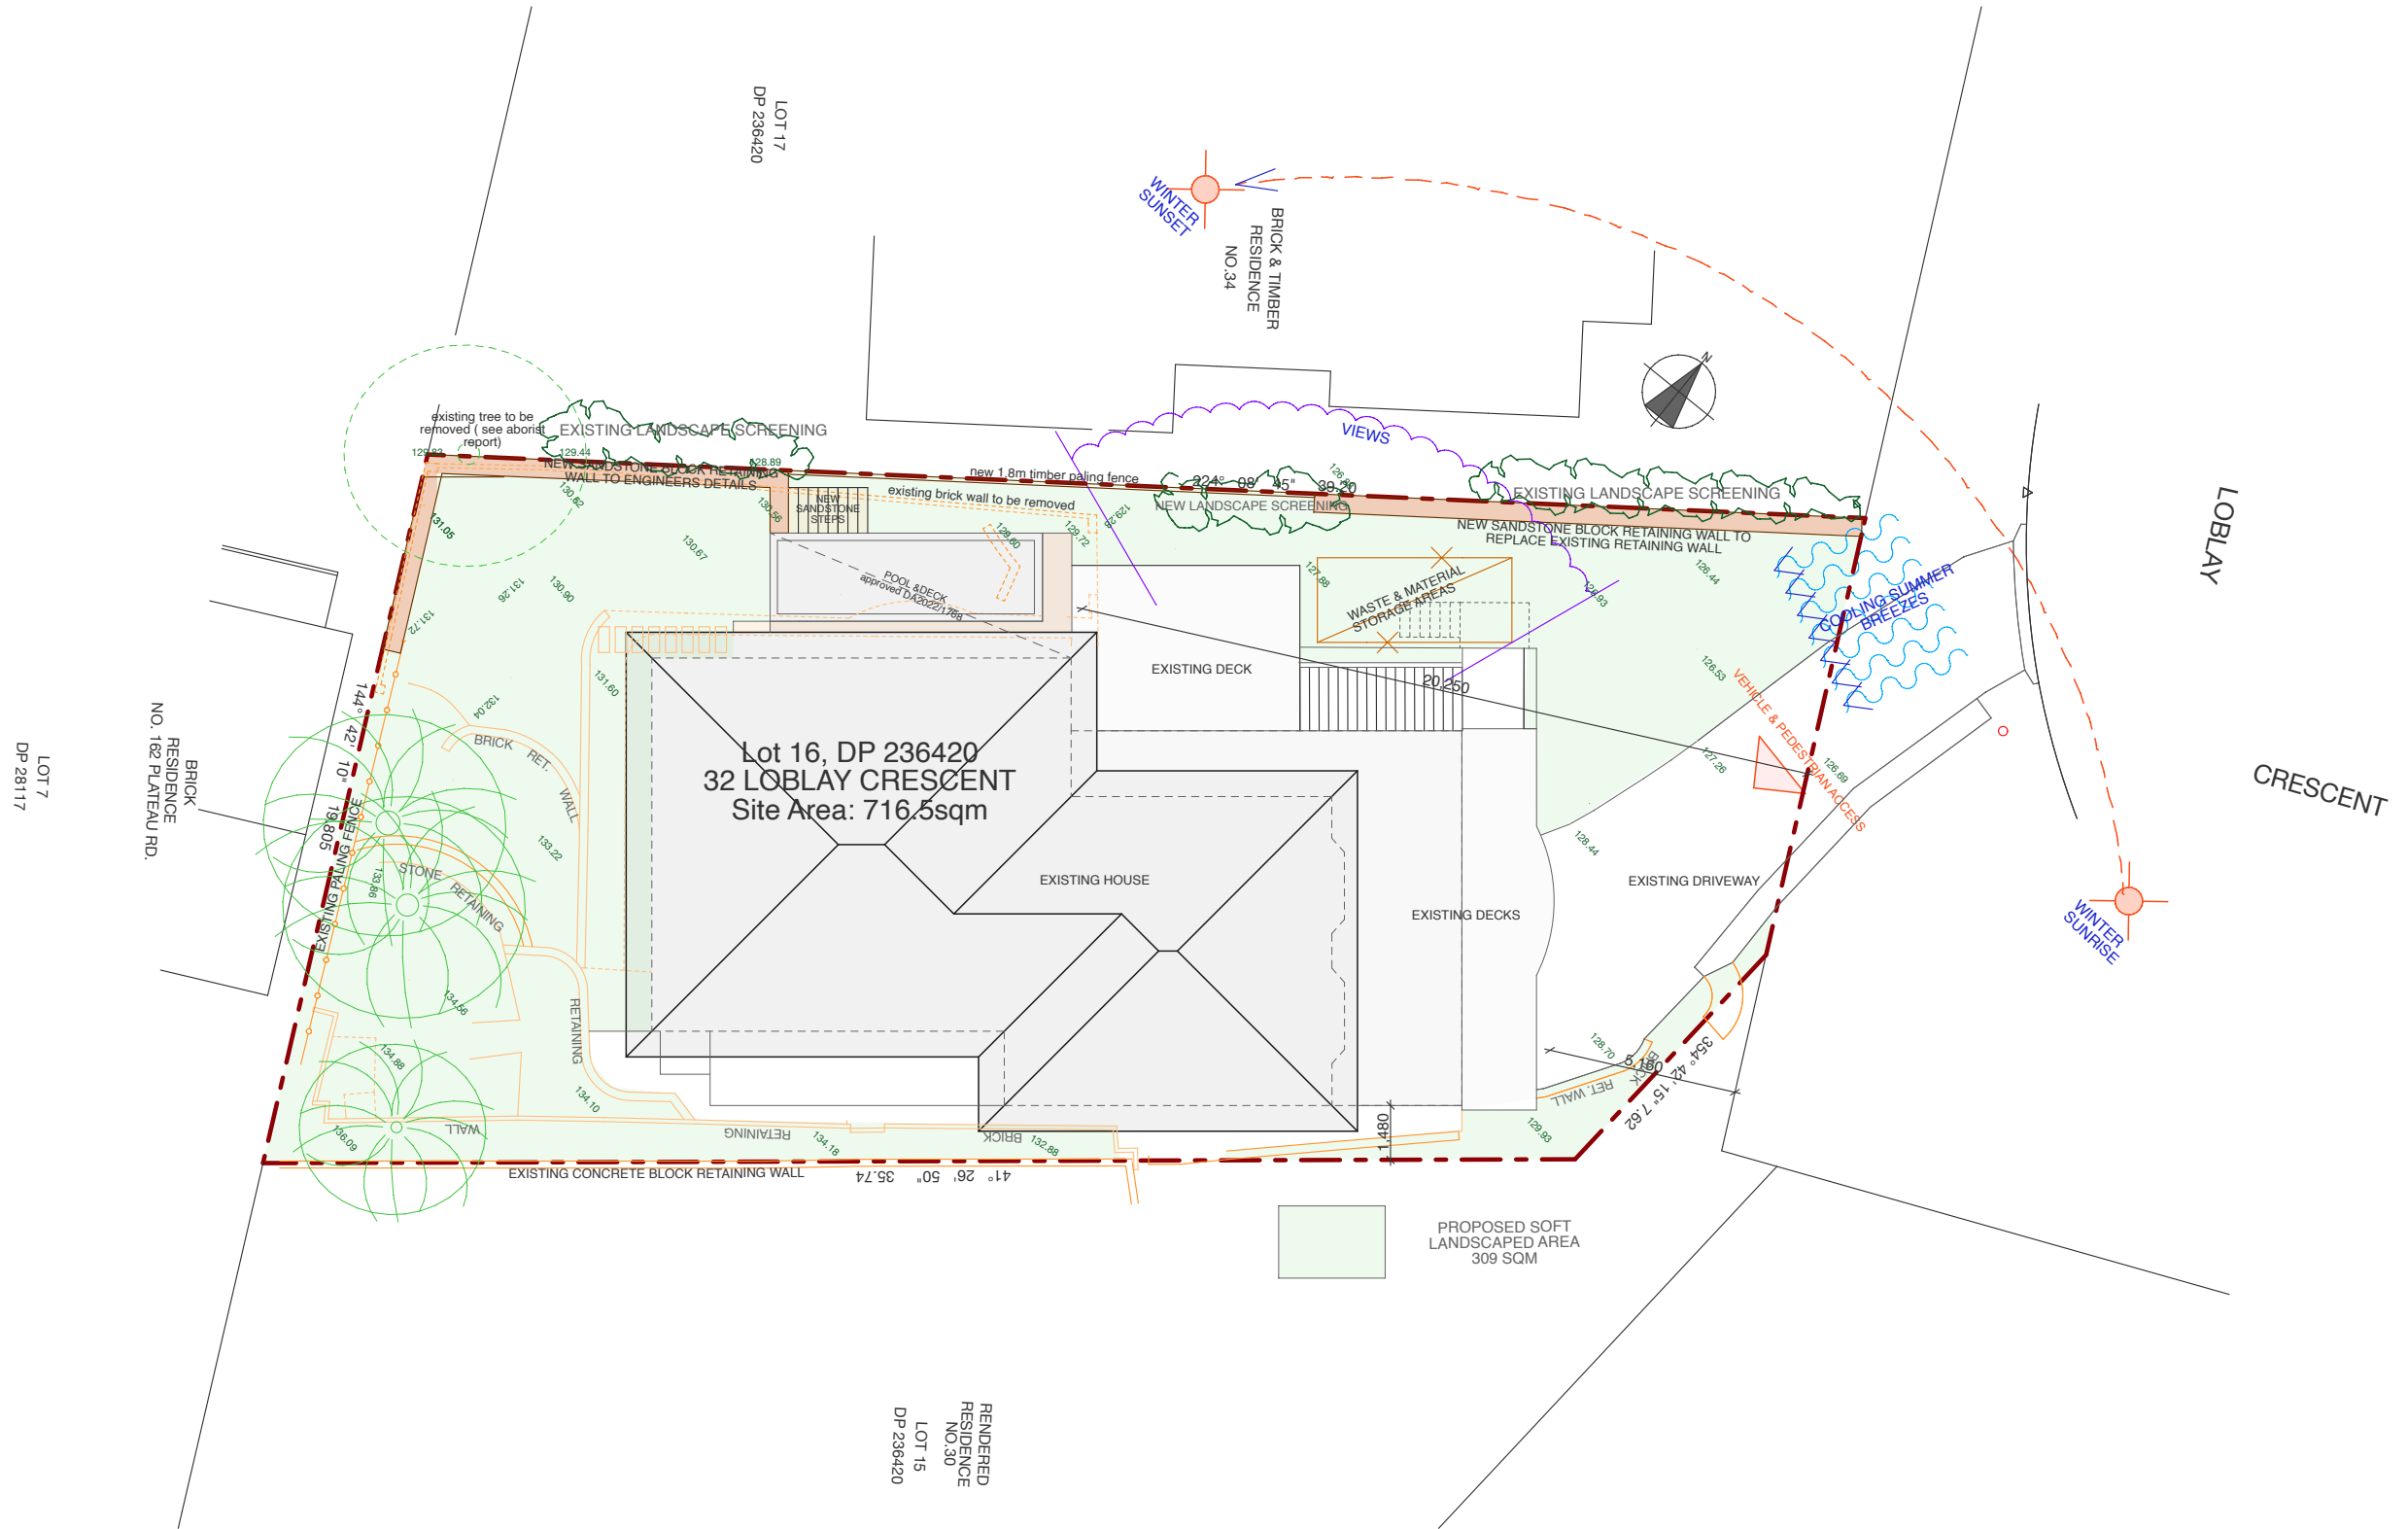

AMENDMENTS	JO WILLMORE DESIGNS 11 Hudson Parade Clareville NSW 2107 (02) 9918 2479 ABN 27 370 370 173	PROPOSED ALTERATIONS AND ADDITIONS for: J. Brunker at: LOT 16, DP 236420, 32 Loblay Crescent BILGOLA PLATEAU, 2107	drawing title SITE ANALYSIS	date: JUNE 2023 scale: 1:200 (A3)
			NOTE: Use figured dimension only. Do not scale off drawings . All levels and dimensions to be verified prior to construction of work	drawing number RW DA-04

LOT 16 IN D.P. 236420
AT No.32 LOBLAY CRES., BILGOLA PLATEAU.
SCALE 1:100@A1 DATUM A.H.D.
SITE AREA = 716.5 M SQ.

CRESCENT

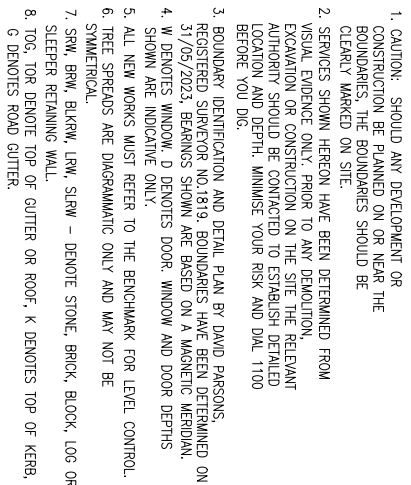

DP SURVEYING

REGISTERED LAND & ENGINEERING SURVEYORS
55 WHALE BEACH RD, AVALON BEACH 2107
PHONE : 0414183220
EMAIL : dpsurveysurveying.com.au
DATE : 31 MAY, 2023
MY REF : 3444