



CALCULATIONS		
SITE AREA:	461.7 m ²	-
EXISTING LANDSCAPE AREA:	244.80 m ²	<i>UNCHANGED</i>
PROPOSED LANDSCAPE AREA:	244.80 m ²	<i>UNCHANGED</i>

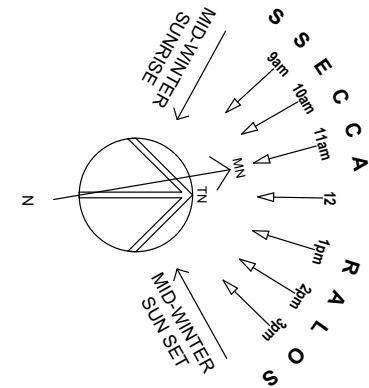

DA2020/1376


ISSUE DATE	REV	DESCRIPTION	PROJECT	DRAWING TITLE
28/09/2020	A	DEVELOPMENT APPLICATION	UPPER STOREY ADDITION DEVELOPMENT APPLICATION 38 CARRINGTON PARADE, CURL CURL NSW LOT 25 DP 14040	SITE PLAN
				SCALE 1:200 @ A3
				DRAWN BY L71NR
				PLOT DATE 24/10/2020
			FOR BILL JONES	DRAWING NO. 2026
				REVISION DA.01
				A

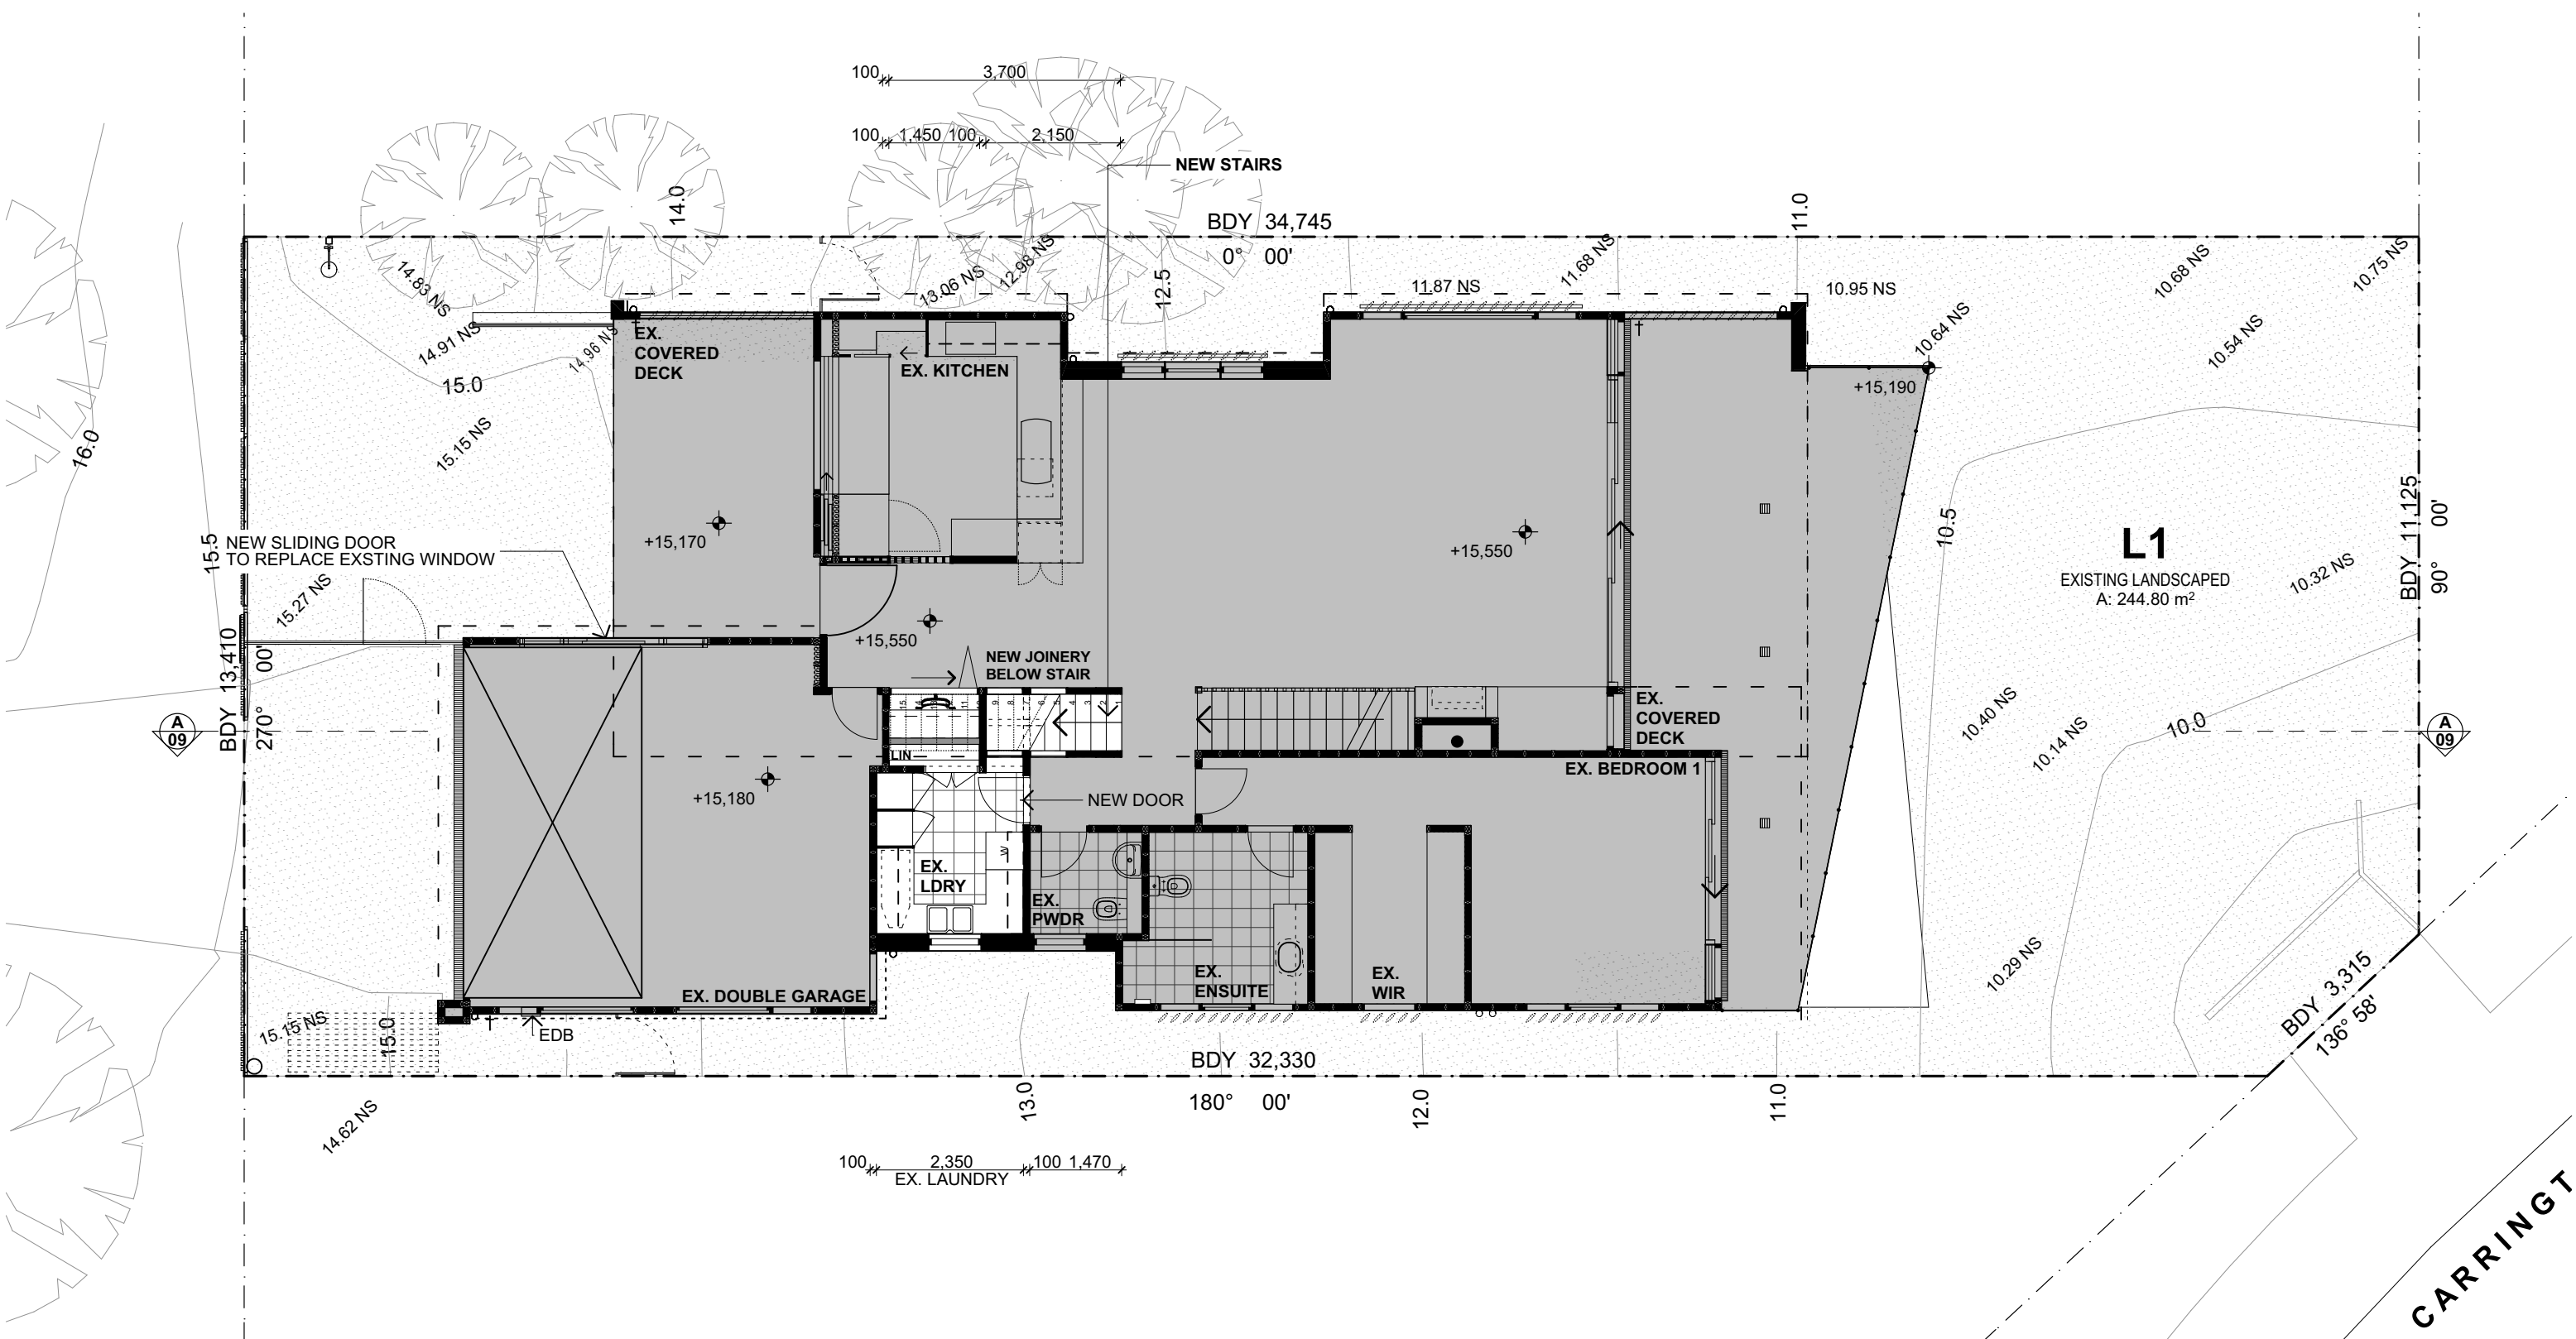

01 FIRST FLOOR 1:100

THIS PLAN IS TO BE READ IN CONJUNCTION WITH THE CONDITIONS OF DEVELOPMENT CONSENT


DA2020/1376

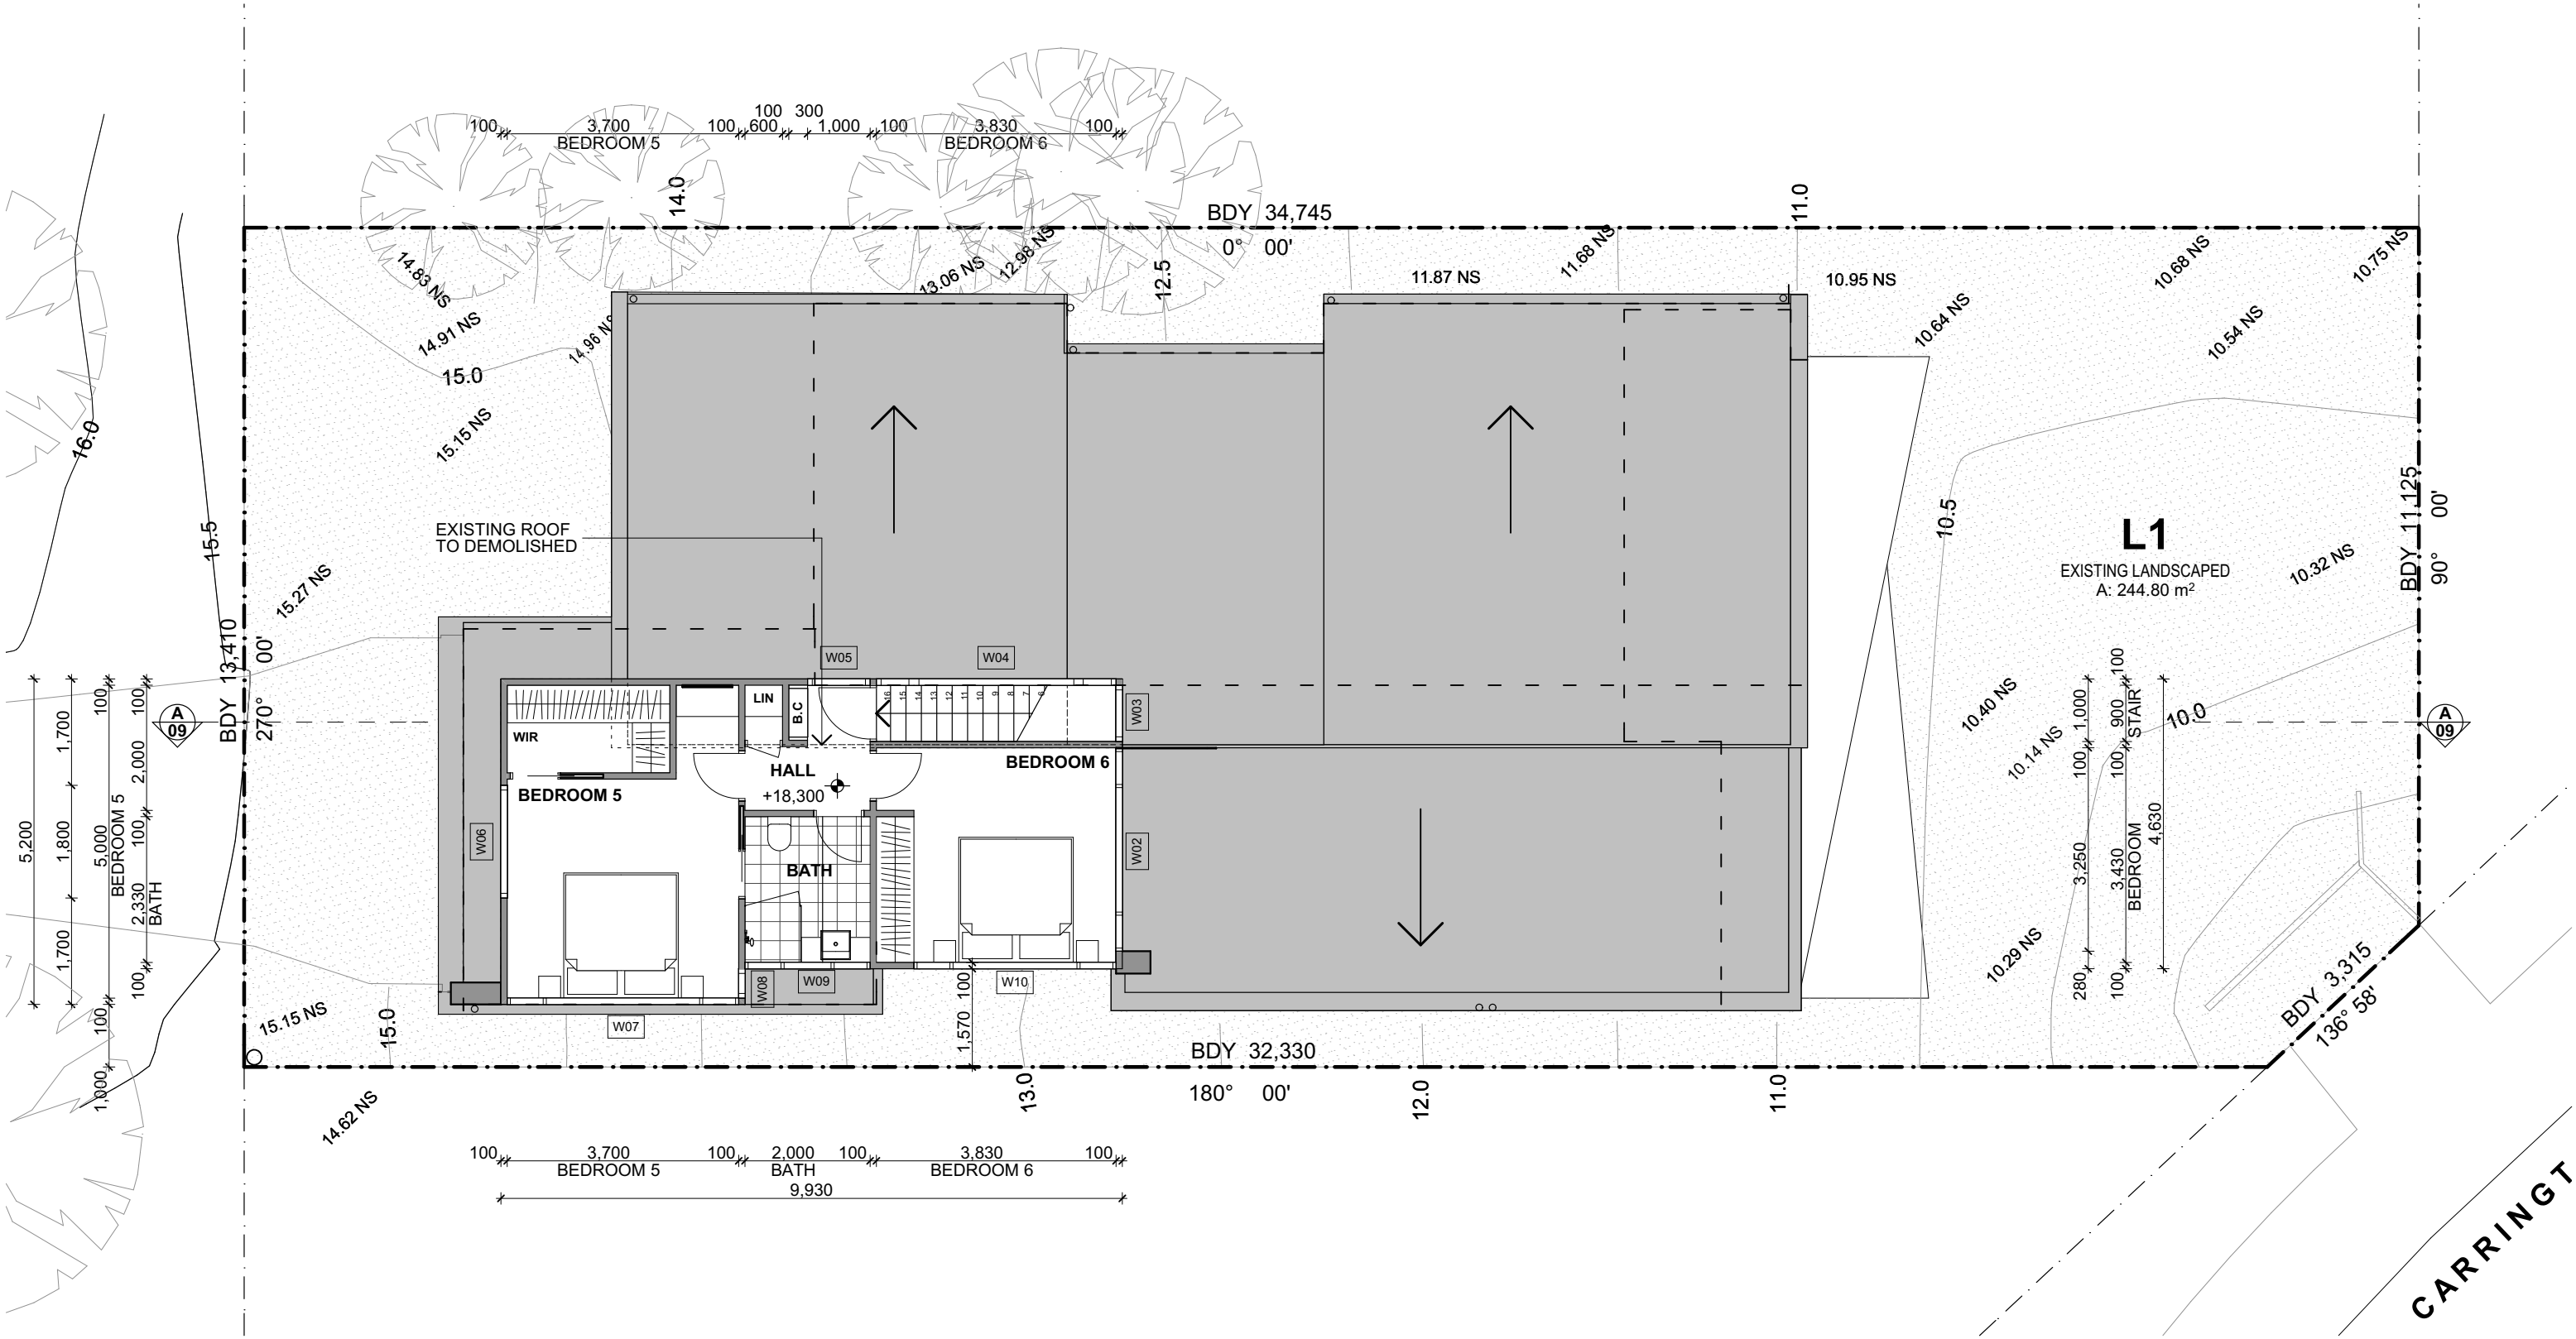

01 SECOND FLOOR 1:100

THIS PLAN IS TO BE READ IN CONJUNCTION WITH THE CONDITIONS OF DEVELOPMENT CONSENT


DA2020/1376

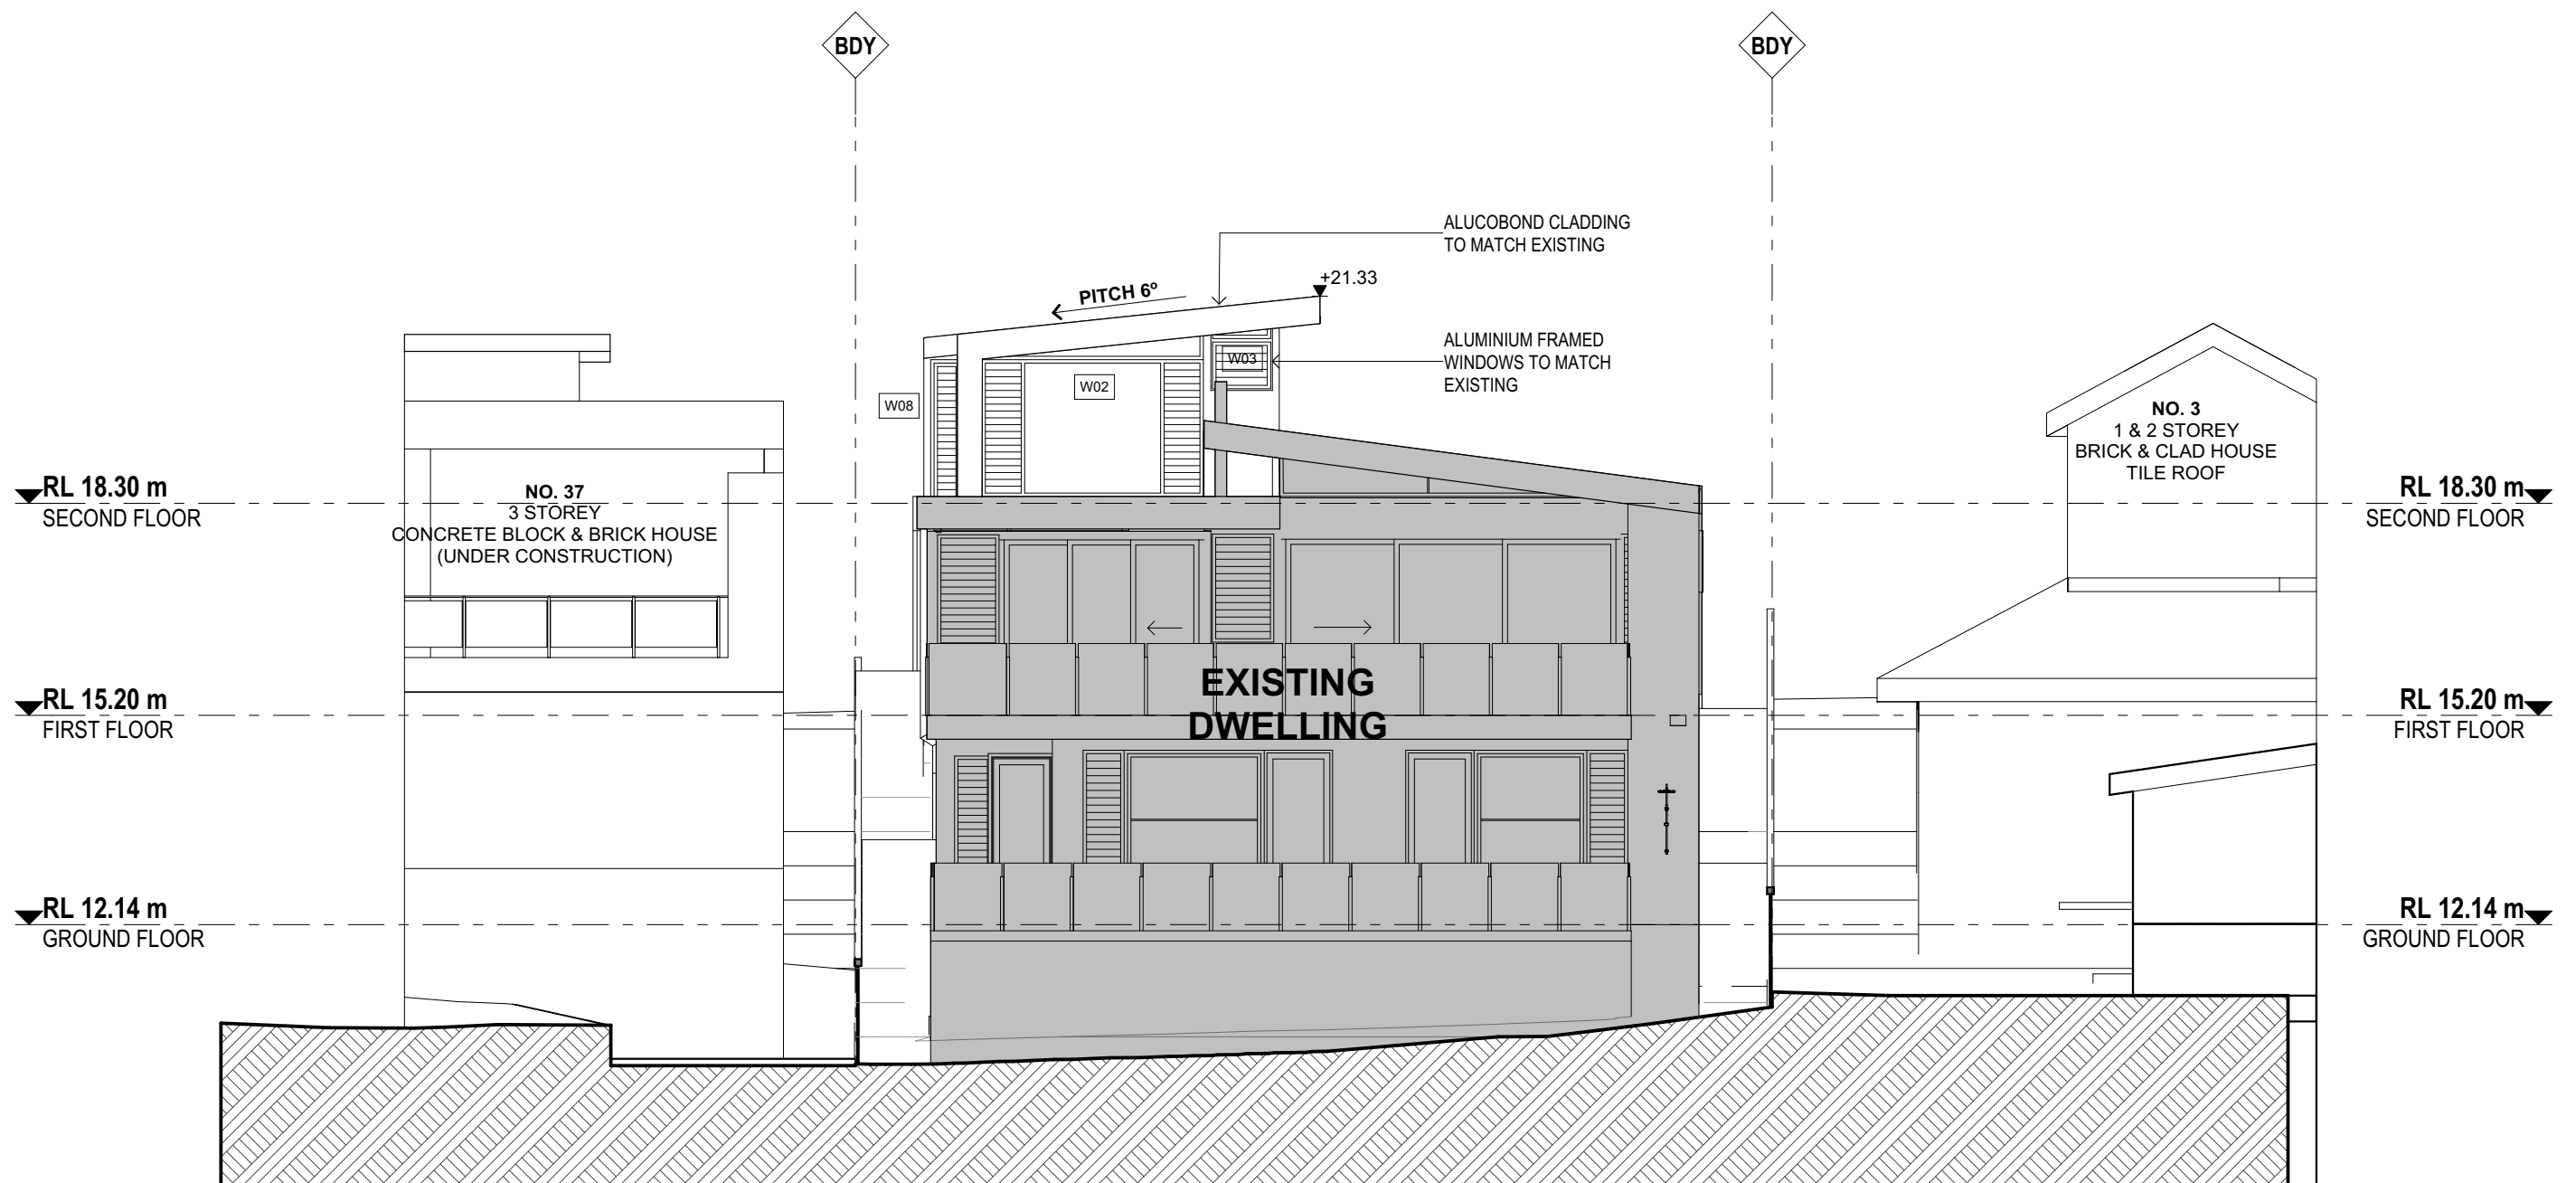

01 NORTH ELEVATION 1:100

THIS PLAN IS TO BE READ IN CONJUNCTION WITH THE CONDITIONS OF DEVELOPMENT CONSENT

DA2020/1376

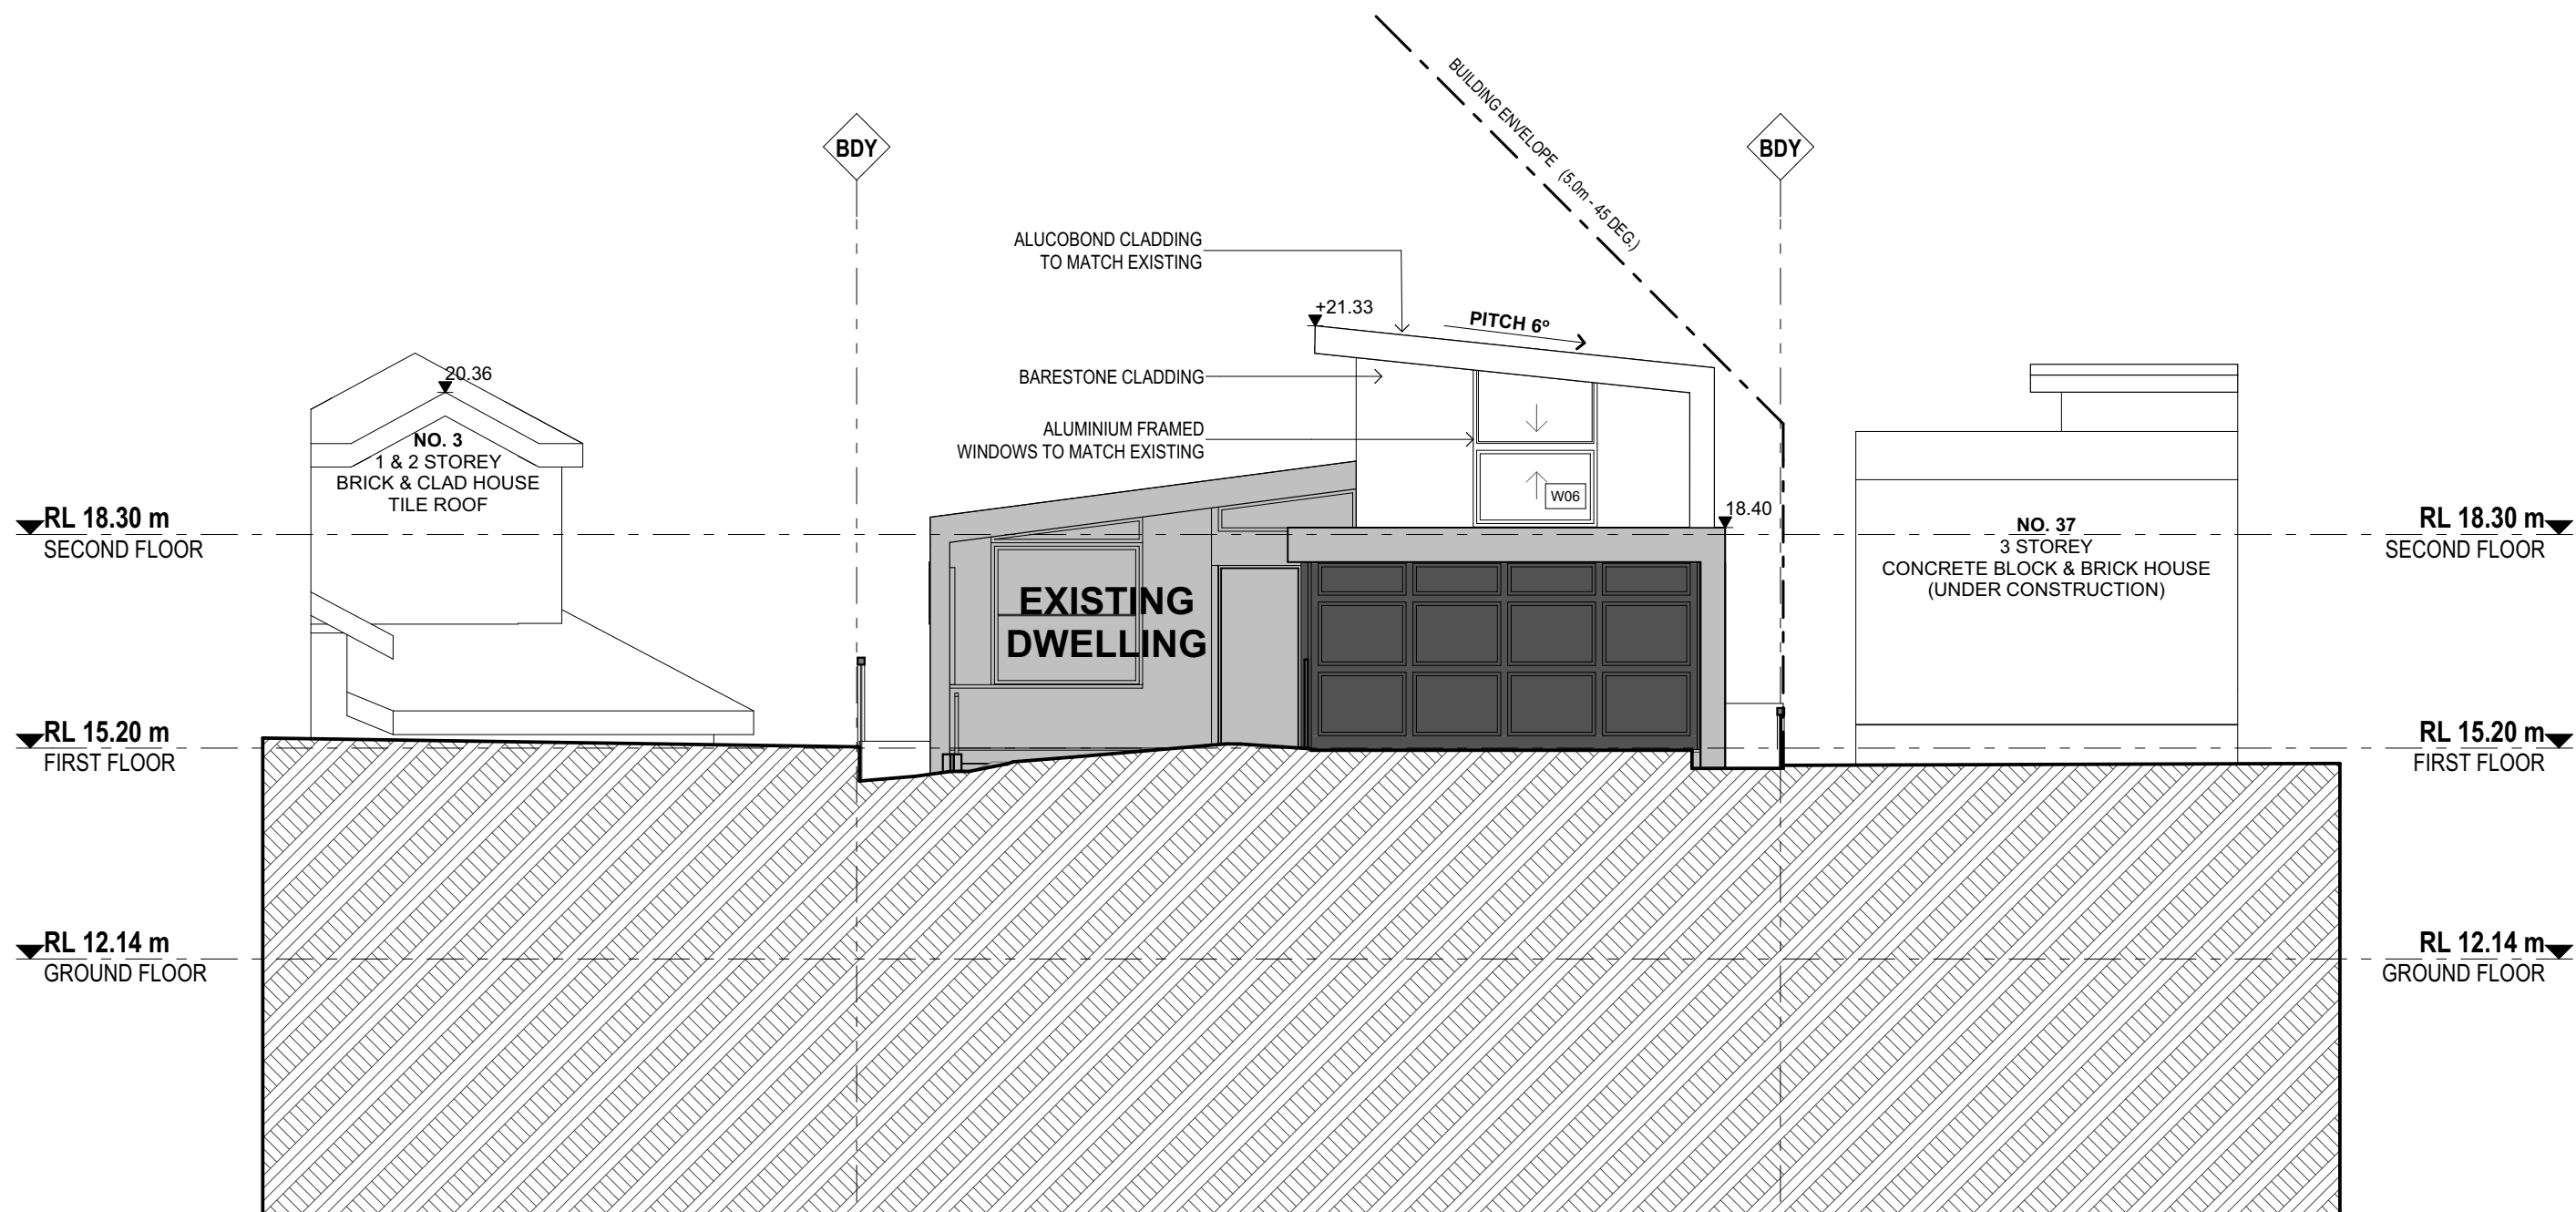


01 SOUTH ELEVATION 1:100

 northern
beaches
council

**THIS PLAN IS TO BE READ IN
CONJUNCTION WITH
THE CONDITIONS OF DEVELOPMENT
CONSENT**

DA2020/1376

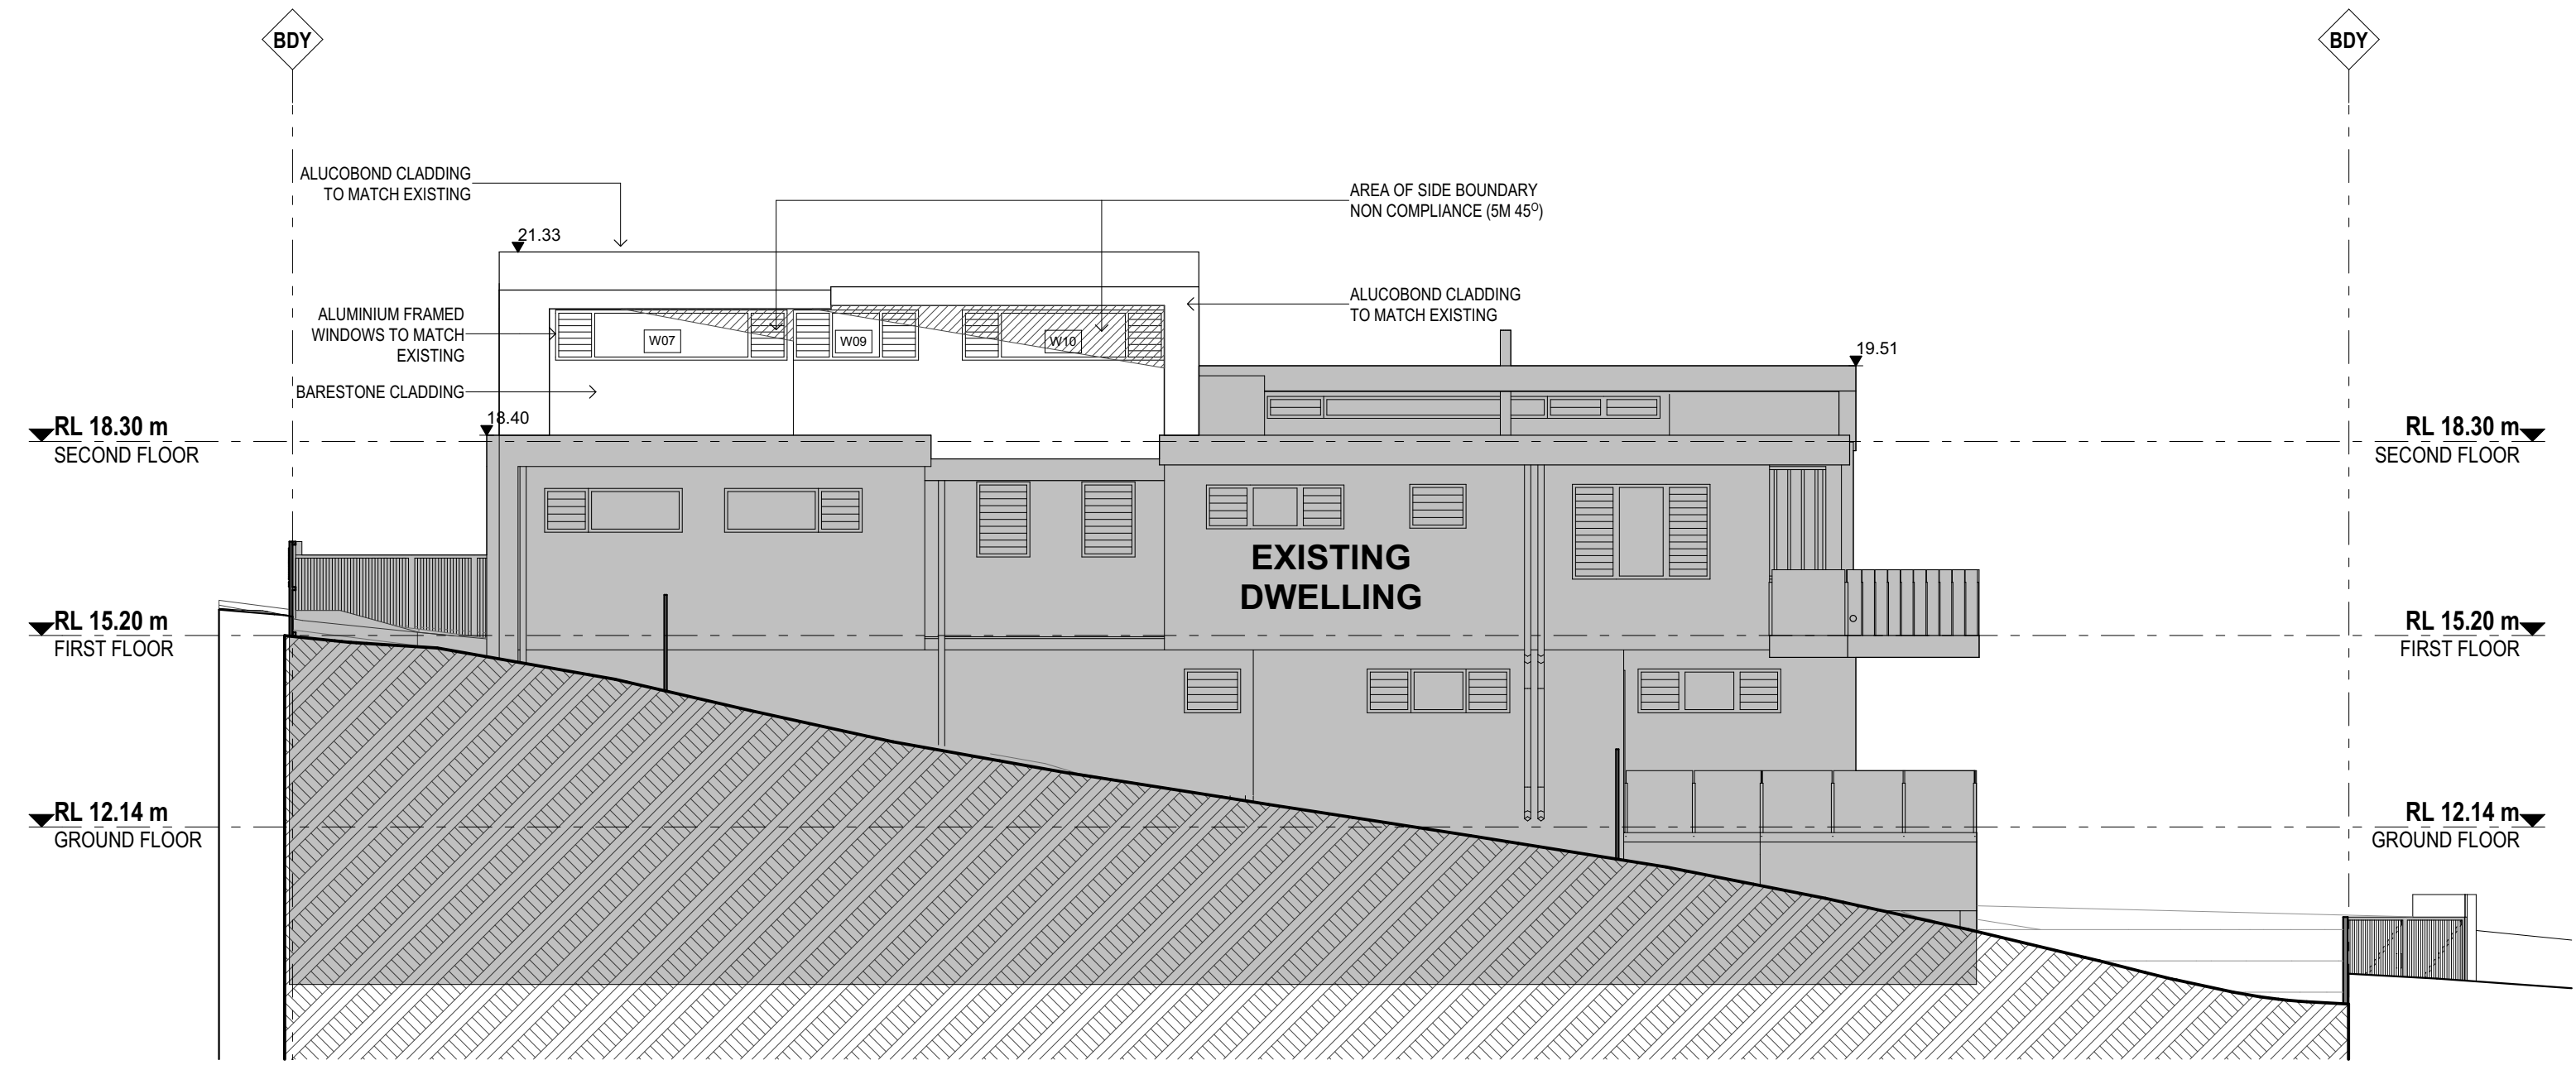


01 EAST ELEVATION 1:100



northern
beaches
council

THIS PLAN IS TO BE READ IN
CONJUNCTION WITH
THE CONDITIONS OF DEVELOPMENT
CONSENT

DA2020/1376

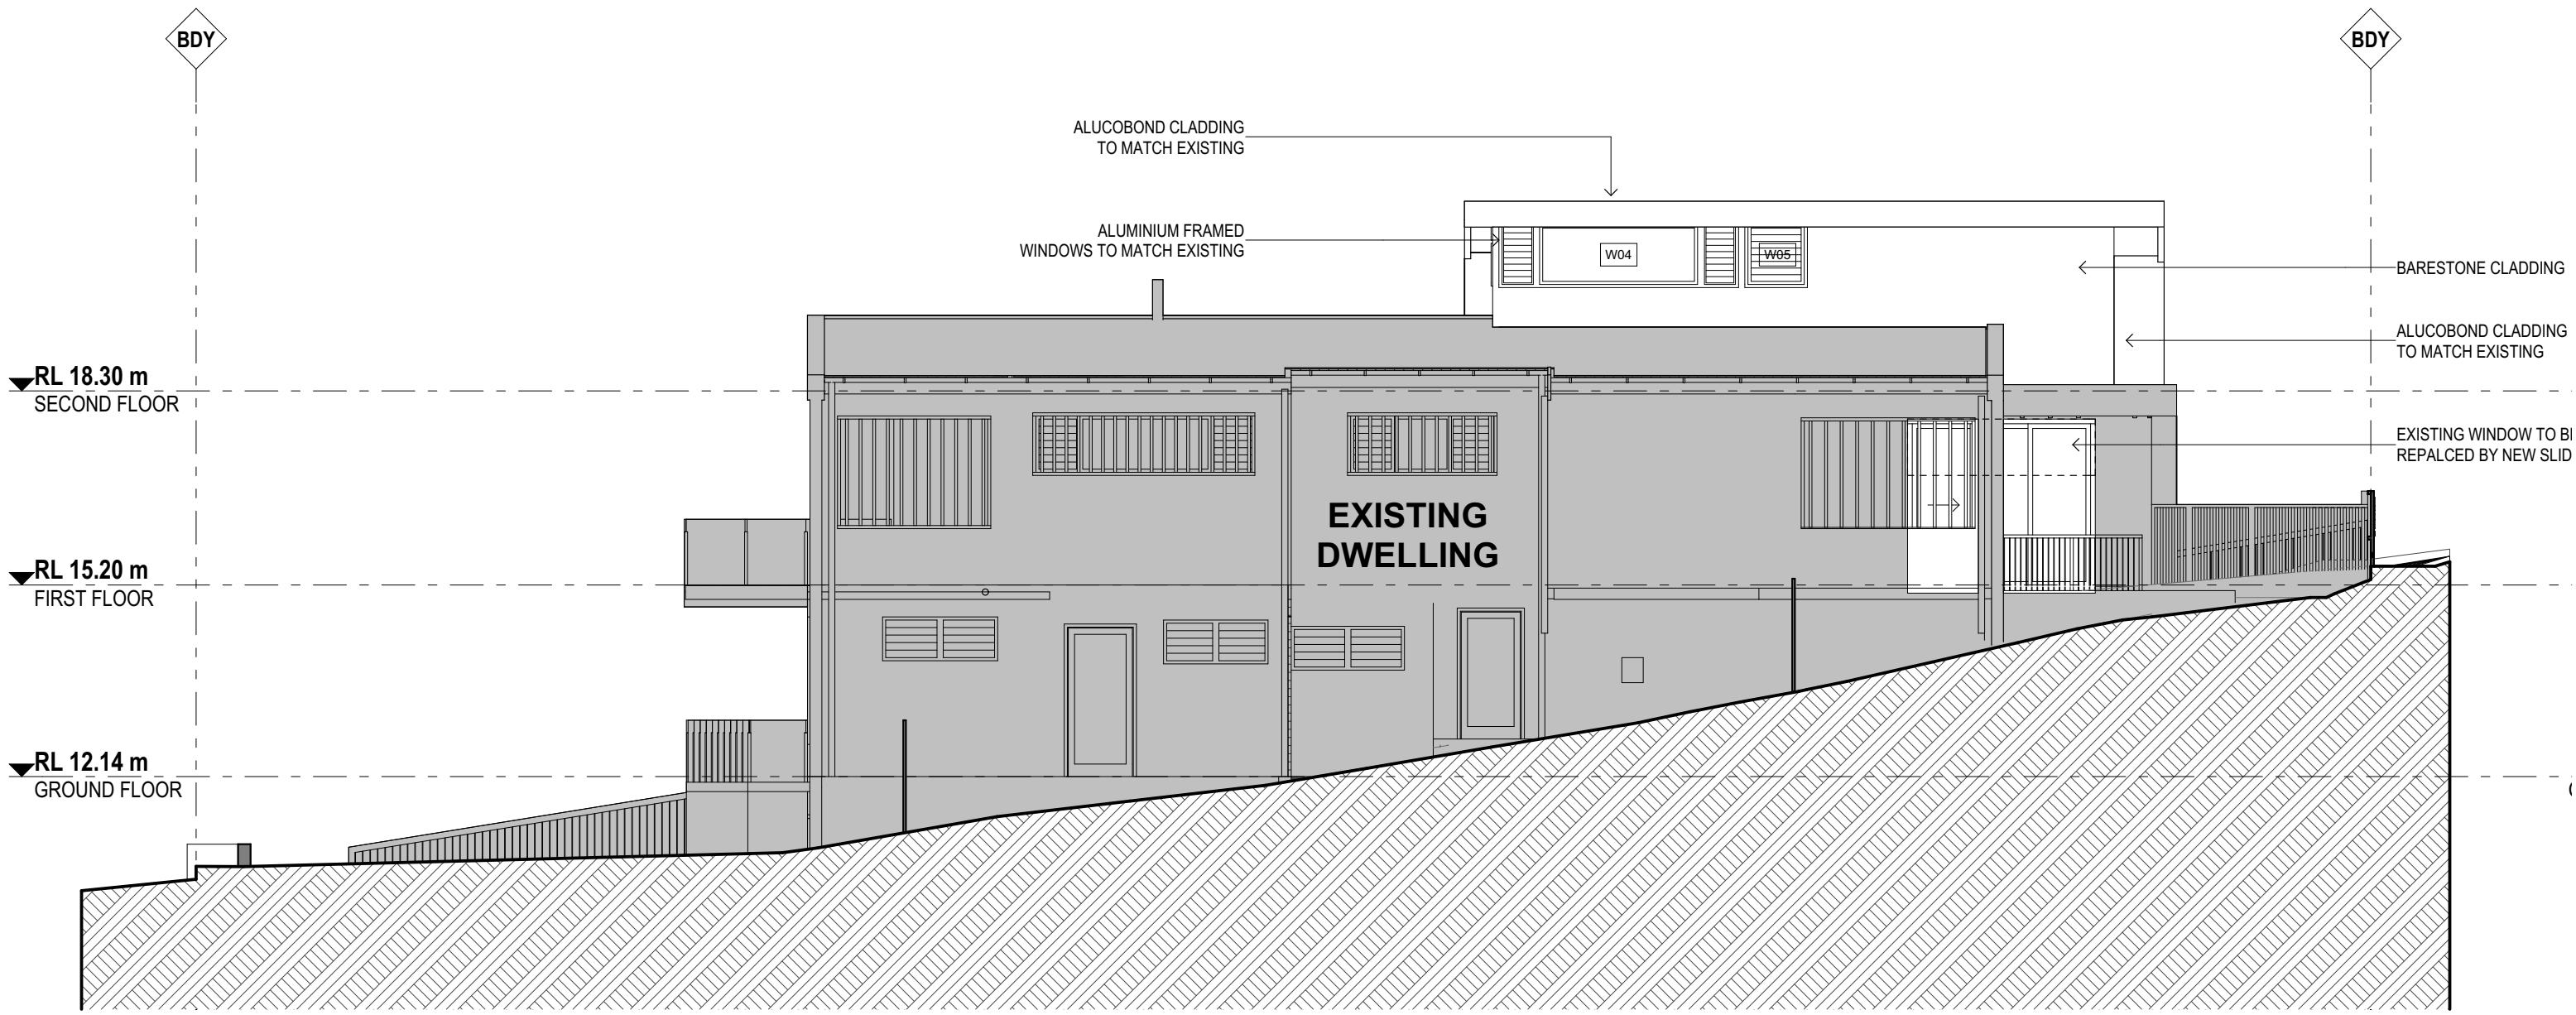


01 WEST ELEVATION 1:100



THIS PLAN IS TO BE READ IN
CONJUNCTION WITH
THE CONDITIONS OF DEVELOPMENT
CONSENT

DA2020/1376

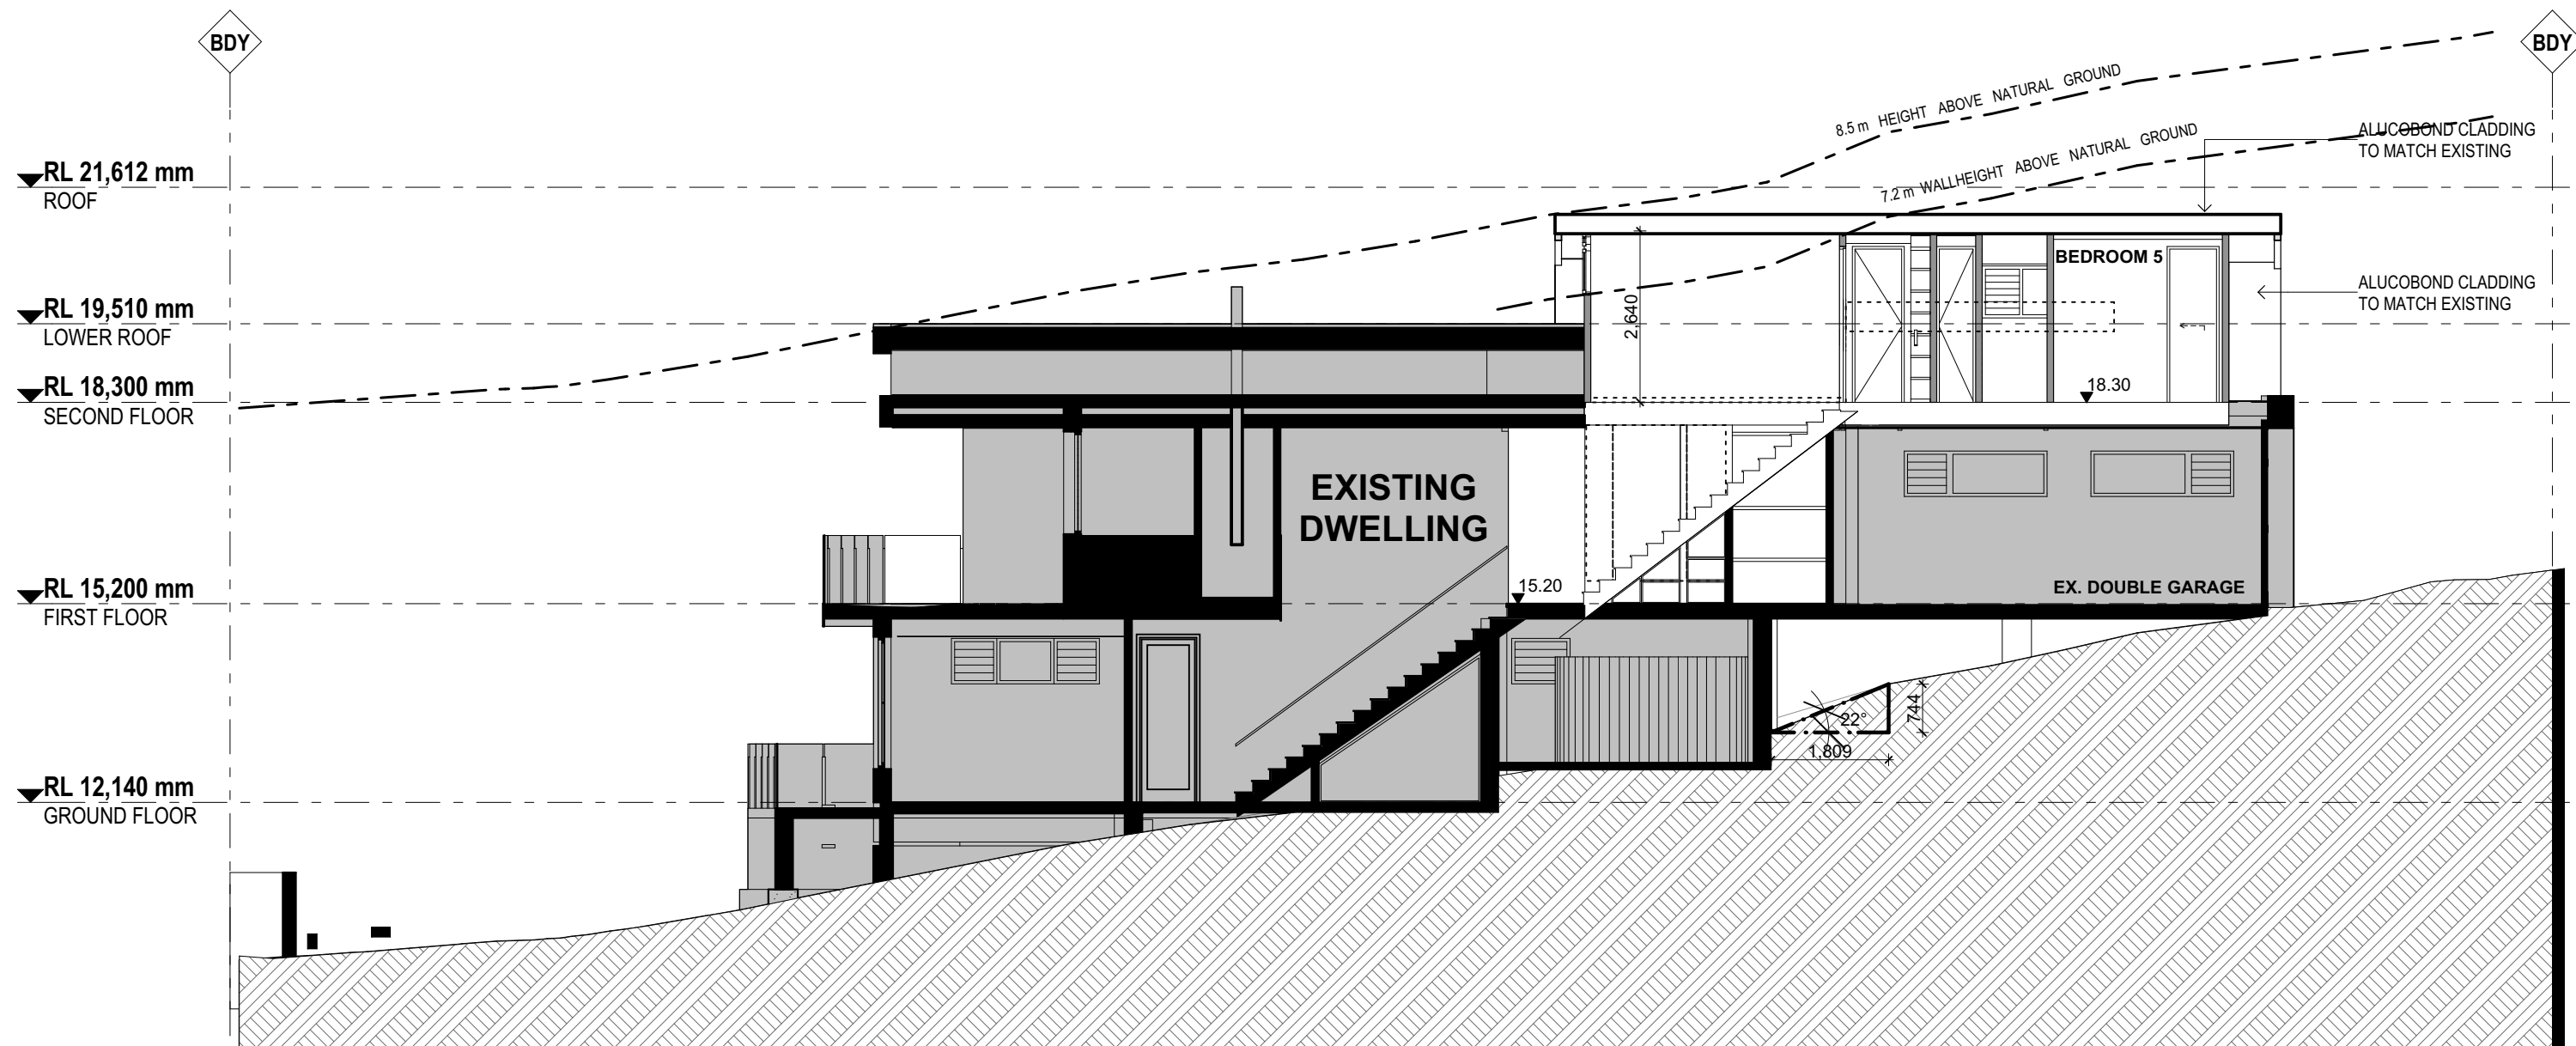

01 SECTION A 1:100



northern
beaches
council

**THIS PLAN IS TO BE READ IN
CONJUNCTION WITH
THE CONDITIONS OF DEVELOPMENT
CONSENT**

DA2020/1376