


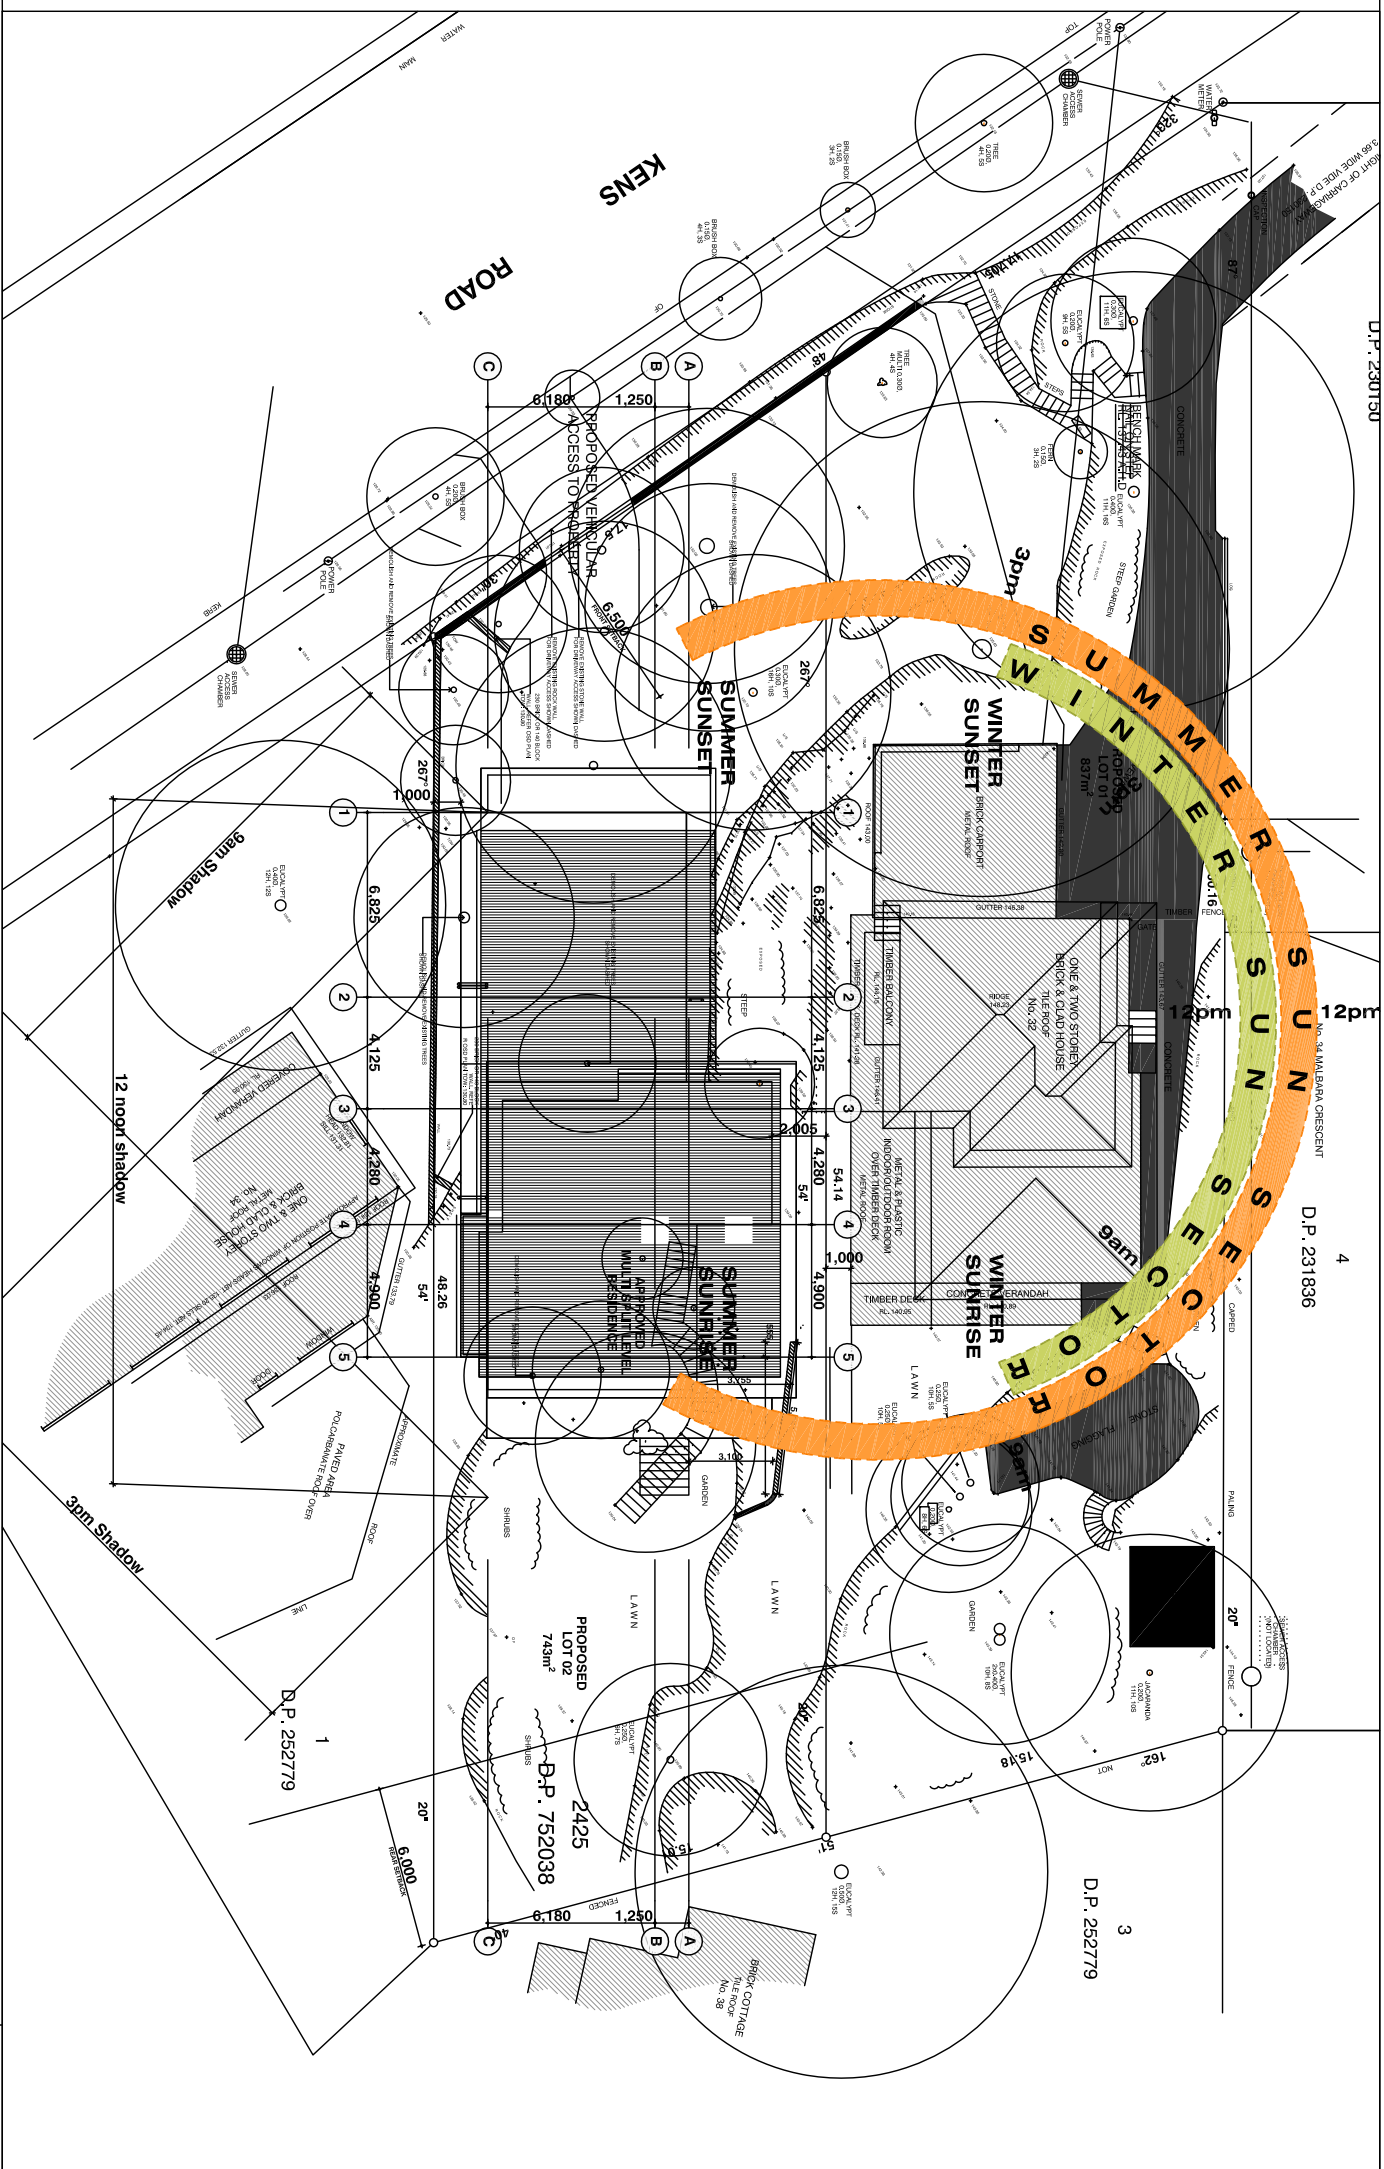

D.P. 230150

4

D.P. 231836

3

D.P. 252779

C.V.M.A. ARCHITECTS ABN 7198
T: 0293450984 M: 0403 313 035 K: 79 COOPER STREET MAROUBRA NSW 2035 W: C.V.M.A.Architects.com.au

ISSUE REVISIONS DATE

Contractor to verify all dimensions on site before commencing work.
C.V.M.A. Architects is to be notified of any discrepancies in the
dimensions and setting out of the work. Copyright of designs shown
hereon is retained by this office. Authority is required for any
reproduction.

cvma_architects
ARCHITECTURE • INTERIORS

C.V.M.A. ARCHITECTS

DRAWING SITE PLAN SITE ANALYSIS PLAN

PROJECT NEW HOUSE

ADDRESS 32 A KENS ROAD FRENCHS FOREST 2086

CLIENT N ZIEZEV

DRAWN BY


SCALE 1:200@A3

JOB NO

DRAWING NO DA-02

REVISION C



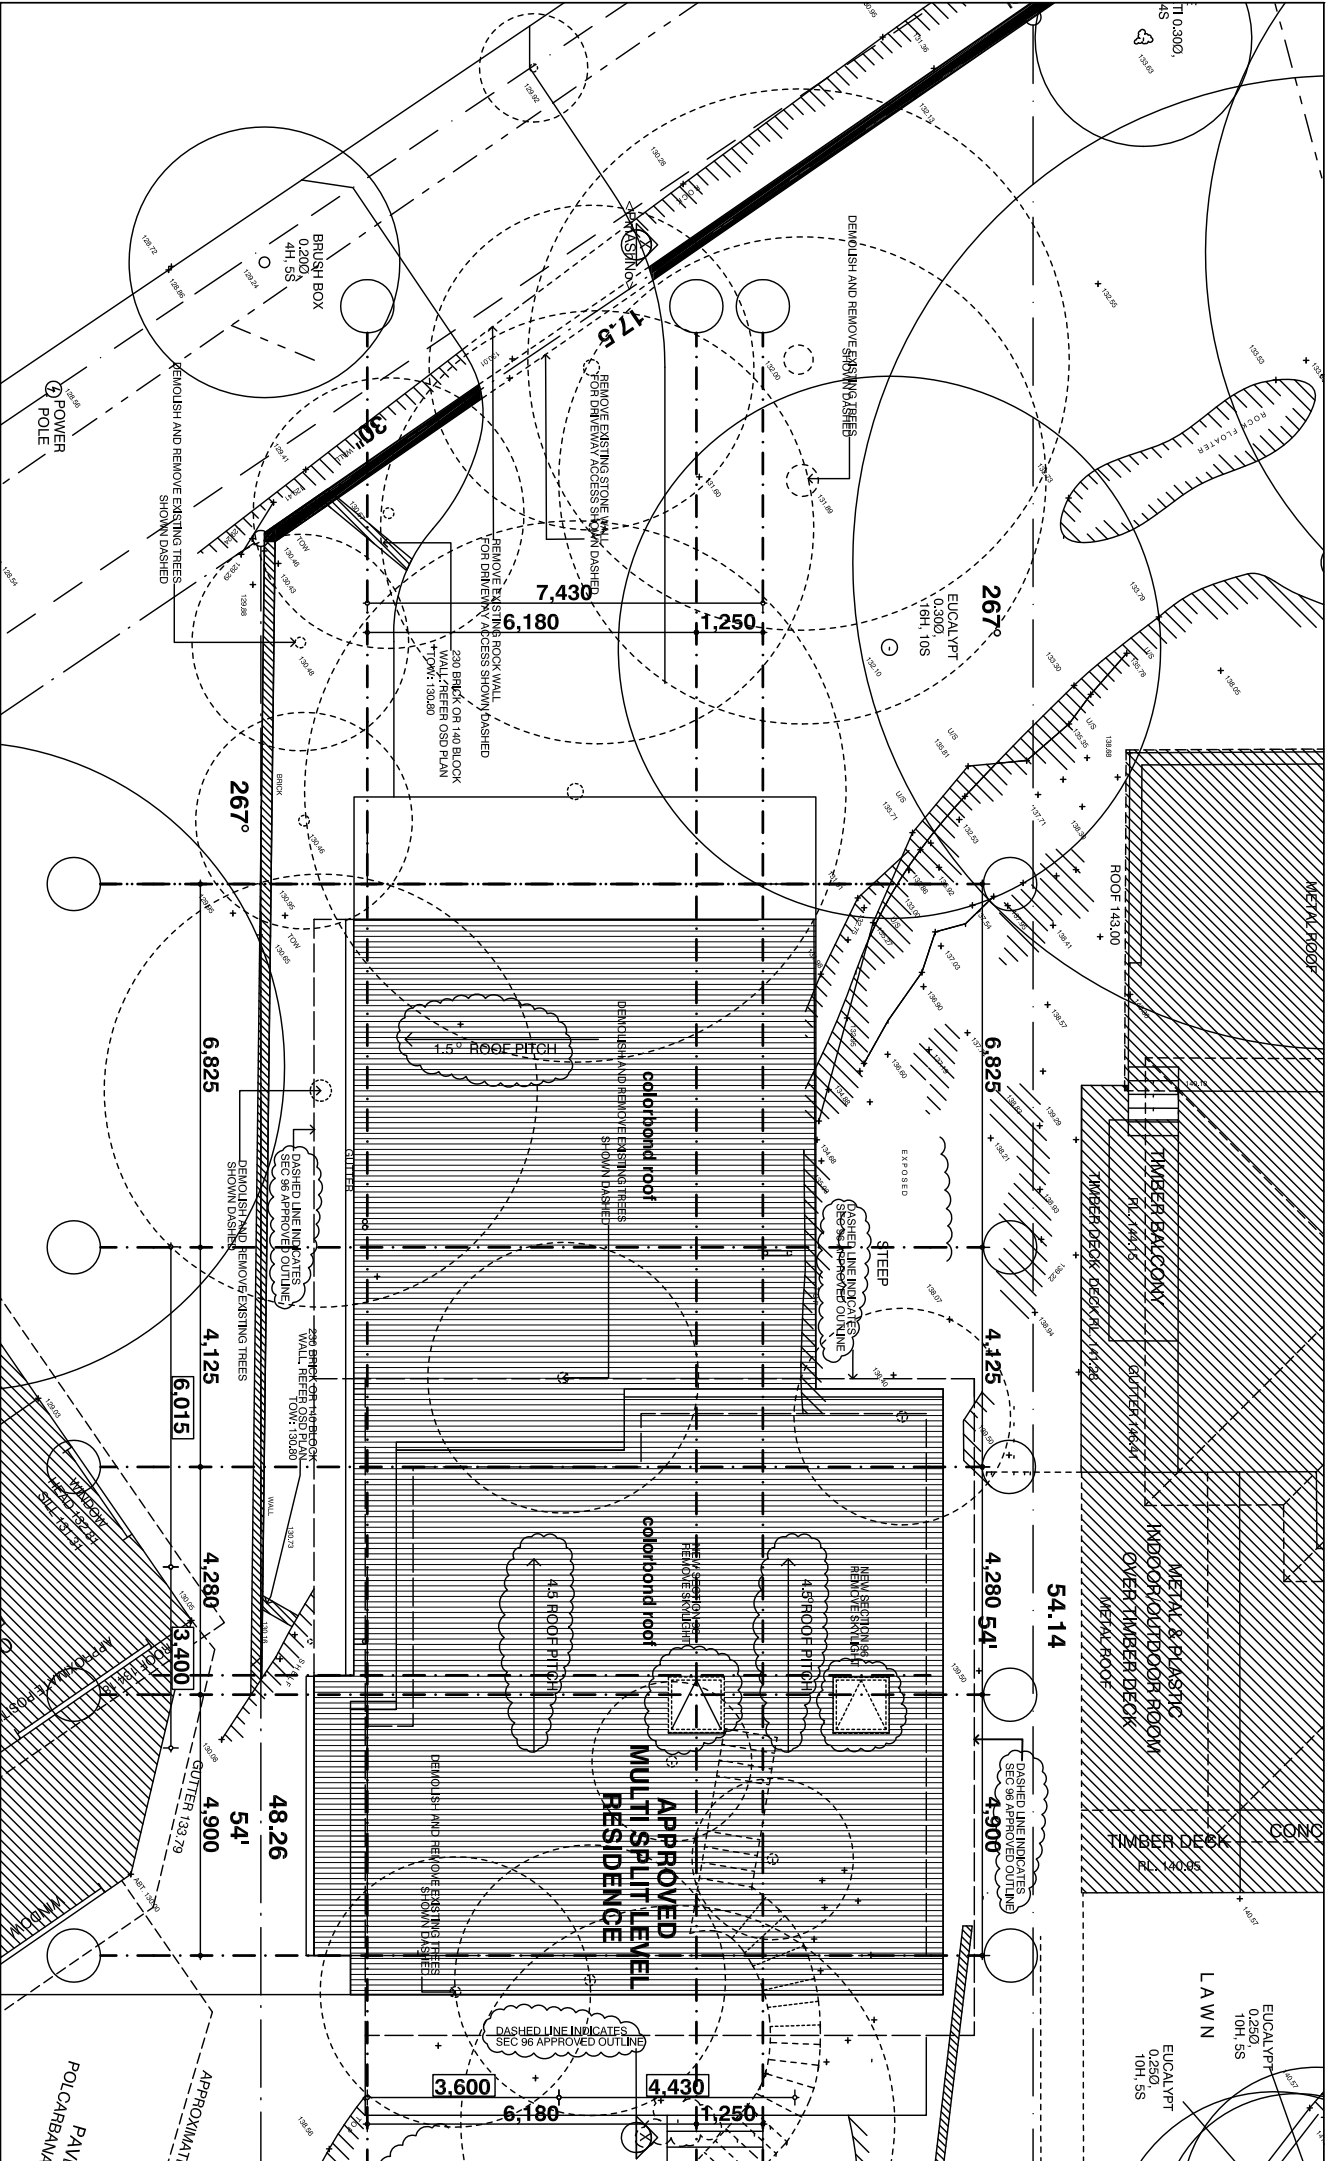

ROOF PLAN SCALE 1:100

C V M A A R C H I T E C T S A B N 7188
T: 0293450984 M: 0403 313 035 R: 79 COOPER STREET MARLBOROUGH NSW 2035 W: CVMARCHITECTS.COM.AU

ISSUE	REVISIONS	DATE
C	SECTION 96	12/02/2016
Contracted to supply all dimensions on site before commencing work.		
C V M A Architects is a registered architectural firm in New South Wales.		
All dimensions and settings are to be confirmed on site. Copyright of designs shown hereon is retained by this office. Authority is required for any reproduction.		

cvma architects
ARCHITECTURE • INTERIORS


C V M A A R C H I T E C T S

DRAWING	ROOF PLAN
PROJECT	NEW HOUSE
ADDRESS	32 A KENS ROAD FRENCHS FOREST 2086
CLIENT	N ZIEZEV

DRAWN BY AC
SCALE 1:100@A3

JOB NO	REVISION
DRAWING NO DA-04.1	C



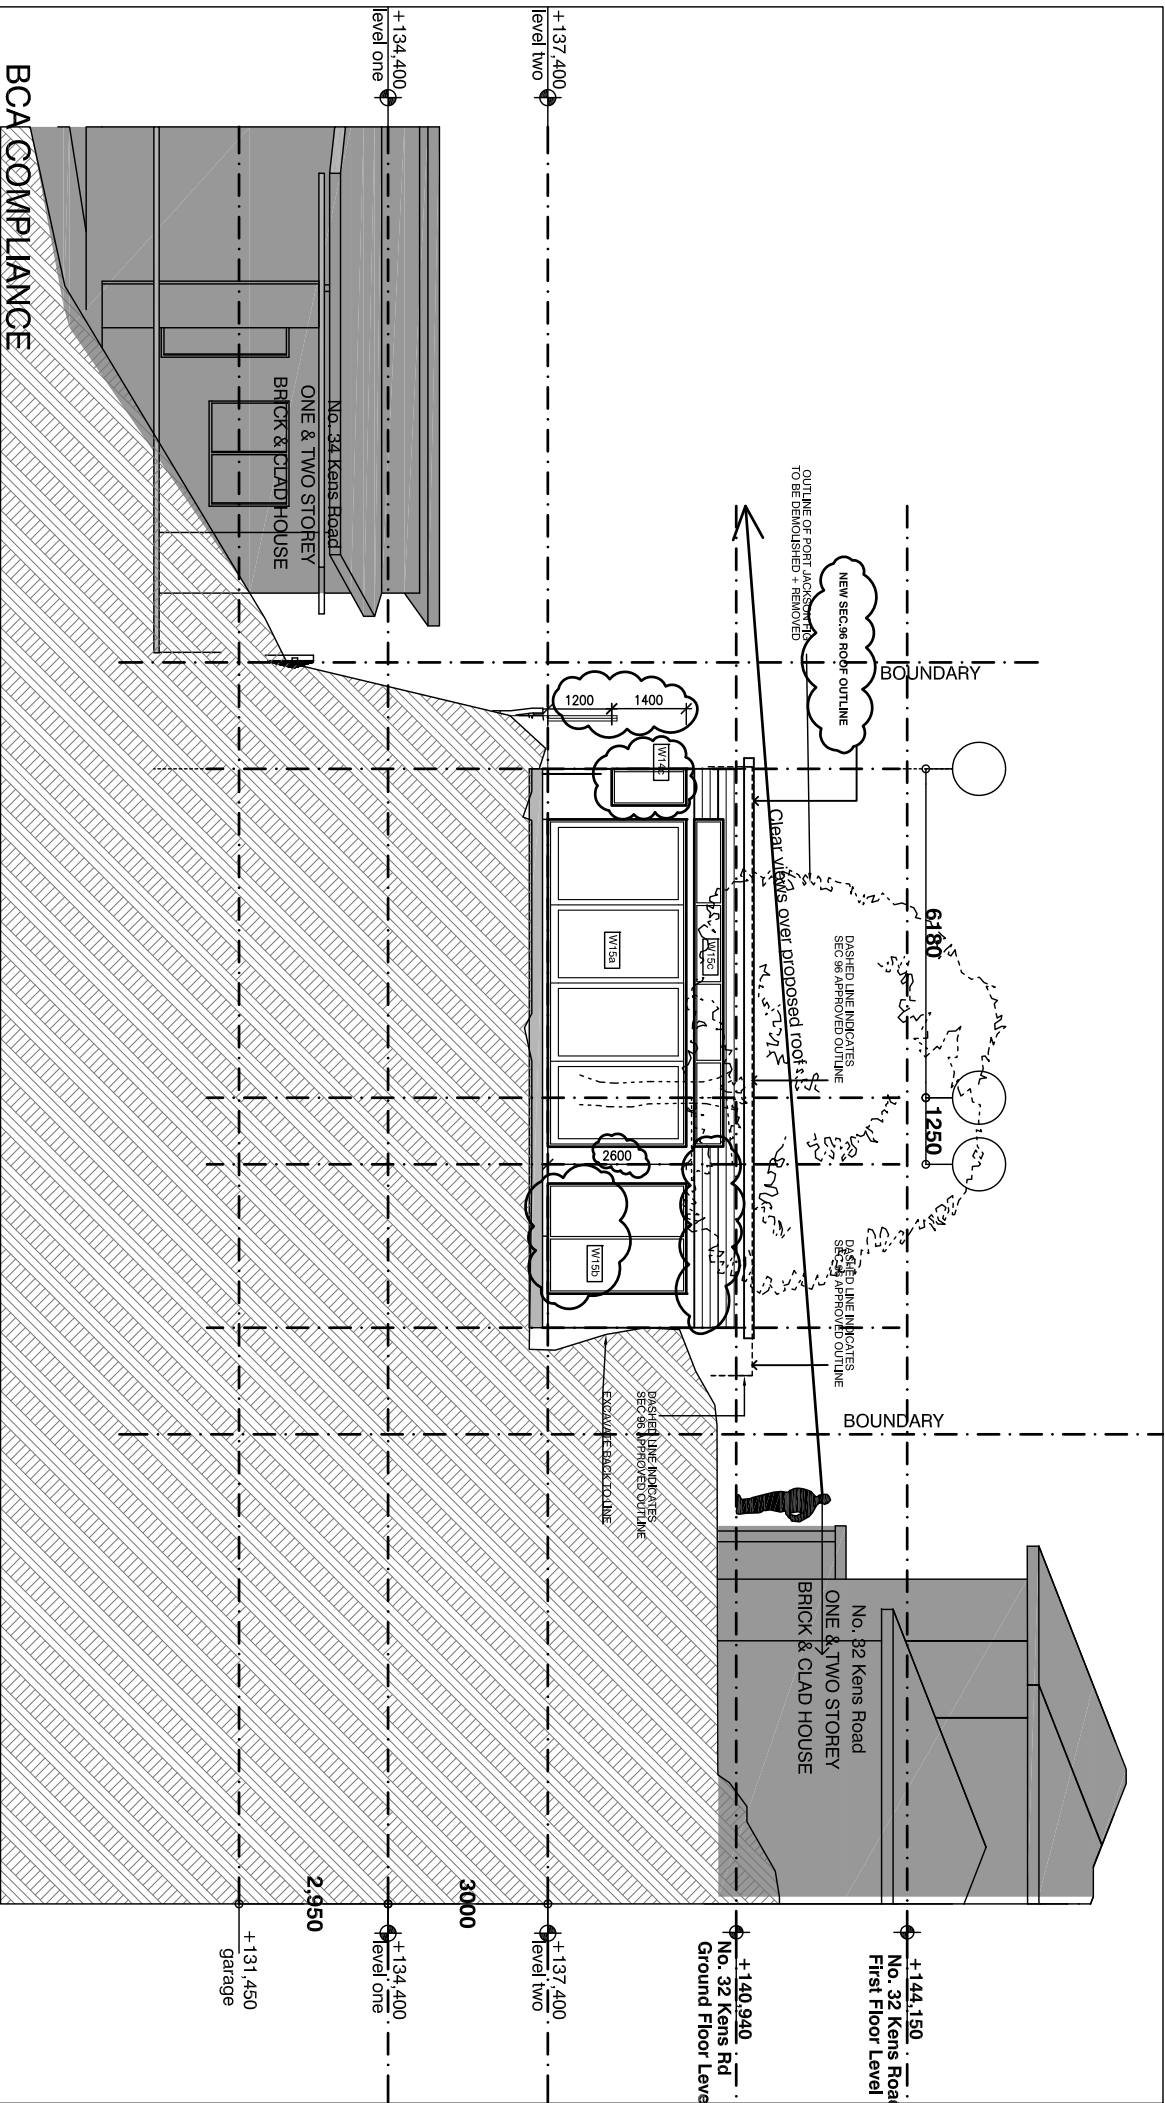

ALL WORKS TO COMPLY WITH BCA REQUIREMENTS
INSTALL SMOKE DETECTORS IN ACCORDANCE
WITH THE BCA, ASS786

EAST ELEVATION SCALE 1:100

C V M A A R C H I T E C T S A B N 7188			
t: 0293450984 m: 0403 313 035 a: 79 COOPER STREET MAROUBRA NSW 2035 w: CVMARCHITECTS.COM.AU			
Contracted to verify all dimensions on site before commencing work.			
C V M A Architects is a registered architectural firm in NSW.			
Dimensions and setting out of the work. Copyright of designs shown			
hereon is retained by this office. Authority is required for any			
reproduction.			
ISSUE	REVISIONS	DATE	
C	SECTION 96	12/02/2016	

cvma architects
ARCHITECTURE • INTERIORS

C V M A A R C H I T E C T S			
DRAWING	WEST ELEVATION	DRAWN BY	AC
PROJECT	NEW HOUSE	SCALE	1:100@A3
ADDRESS	32 A KENS ROAD FRENCHS FOREST 2086	JOB NO	
CLIENT	N ZIEZEV	DRAWING NO	DA-05.1
		REVISION	C



