


The site plan for Greville Primary School is divided into several key areas:

- Top Section:** Labeled "Location of Grevillea Caley". It shows a row of numbered lots (12-27) and various structures including a "TOP HOUSE", "MUSIC CENTRE", "COLET HOUSE CLASSROOM 2", "LIBRARY", "COLET HOUSE CLASSROOM 1", "MACLAREN HALL", "STAFF WORKROOM", "STAFF COMMON ROOM", and "TOILETS".
- Left Section:** Features a "PUBLIC BRIDLE TRAIL" and a "NEW PLAY AREA" with a note: "Refer to Landscape drawings for new levels, planters and planting varieties". It also shows an "EORA PLAYGROUND" and a "NEW ART ROOM".
- Center Section:** Contains a "GARRIGAL QUADRANGLE" with a note: "Total site area of school site = 1.179ha". It also shows "LOT 1 D.P. 601101" and "LOT 101 D.P. 874509".
- Bottom Section:** Shows the "CHISHOLM HOUSE GROUND FLOOR", "SHAKESPEARE HOUSE GROUND FLOOR", and "ADMIN BUILDING GROUND FLOOR". It includes a "NEW UNDERCOVER PLAY AREA", a "BUS STOP", and a "FIRE HYDRANT".
- Right Section:** Shows a "MAIN VEHICLE ENTRANCE" and a "PEDESTRIAN ENTRANCE".
- Boundaries:** The site is bounded by "BOUNDARY 34.78m", "BOUNDARY 24.45m", "BOUNDARY 8.47m", and "BOUNDARY 100.59m".
- Other Features:** A "CROSSING" is shown at the bottom, and a "T.A.F.E. LAND" area is indicated on the right.

The floor plan for Level 1 shows four main areas. On the left, 'EXTENSIONS TO CHISHOLM HOUSE LEVEL 1' includes 'CLASSROOM 1' and 'CLASSROOM 2'. To its right is 'CHISHOLM HOUSE LEVEL 1', which contains a large open space and a staircase. A central 'LIFT' is located between Chisholm House and Shakespeare House. To the right of the lift is 'SHAKESPEARE HOUSE LEVEL 1', also featuring a large open space and a staircase. On the far right is 'PLATO HOUSE LEVEL 1', which includes a large open space and a staircase. The plan also shows various corridors and smaller rooms connecting these main areas.

Coloured area denotes
new building and landscape
work

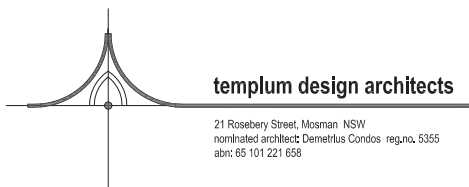


**John Colet School
Extension to Chisholm House**

A4 Notification Plan


scale: NTS at A4

date: 12/11/2019


drawing no: **DA-0000** rev: A

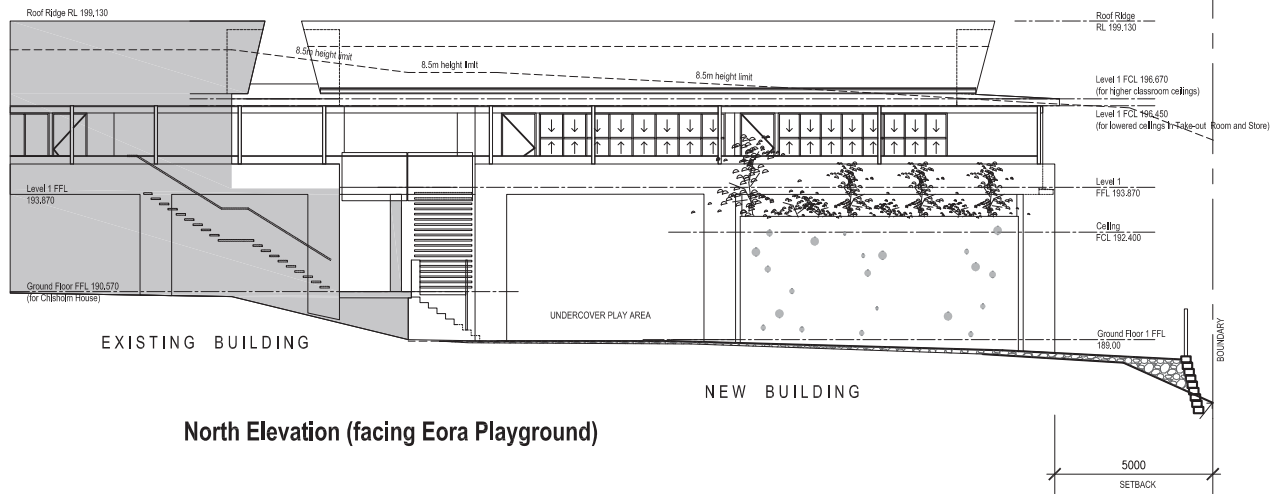

North Elevation (facing Eora Playground)

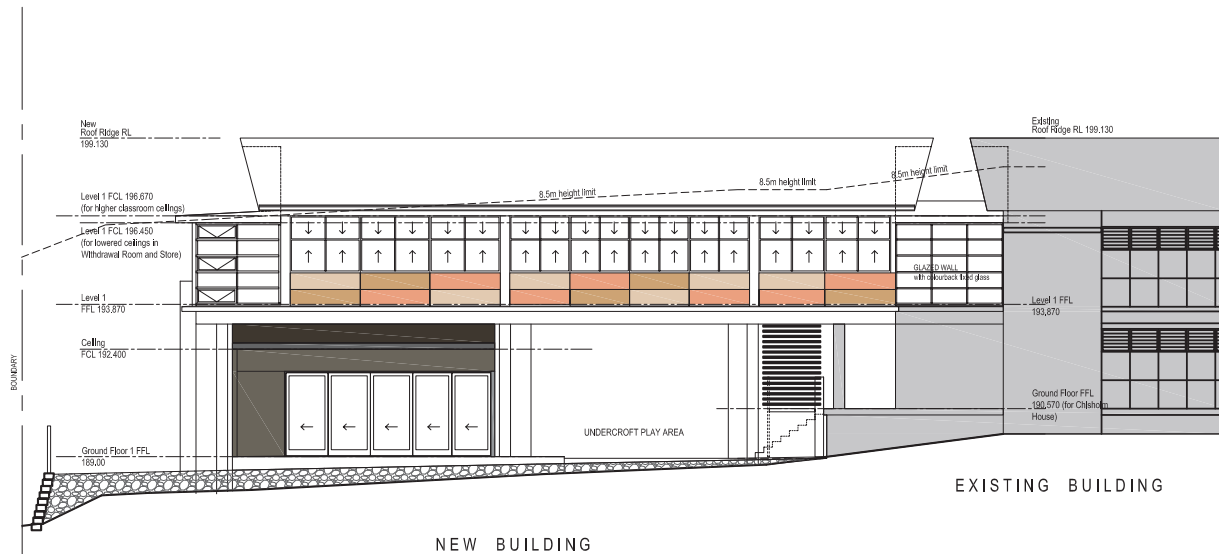

South Elevation (facing Wyatt Avenue)

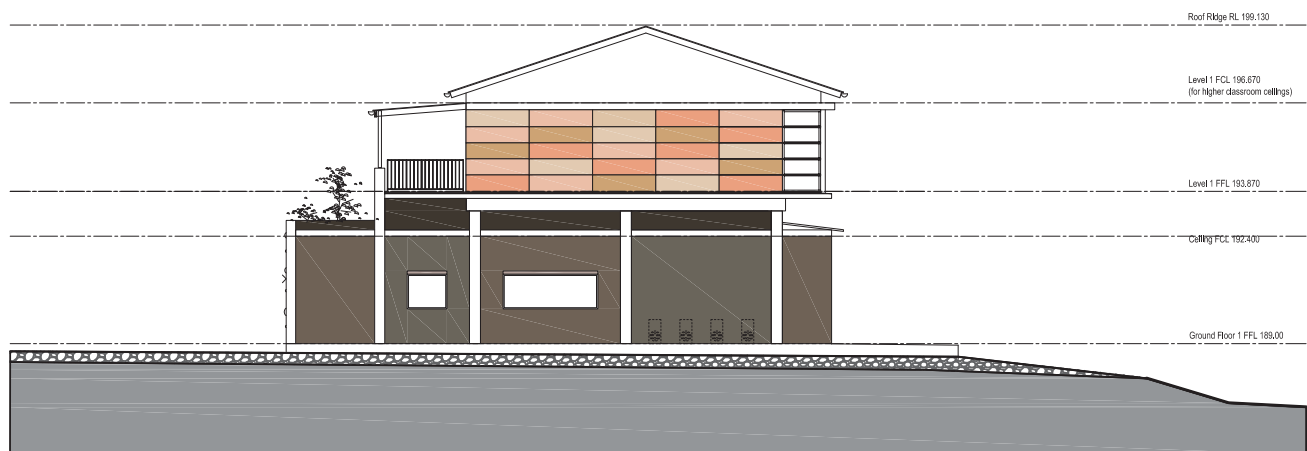

West Elevation (facing Bridle Trail)