



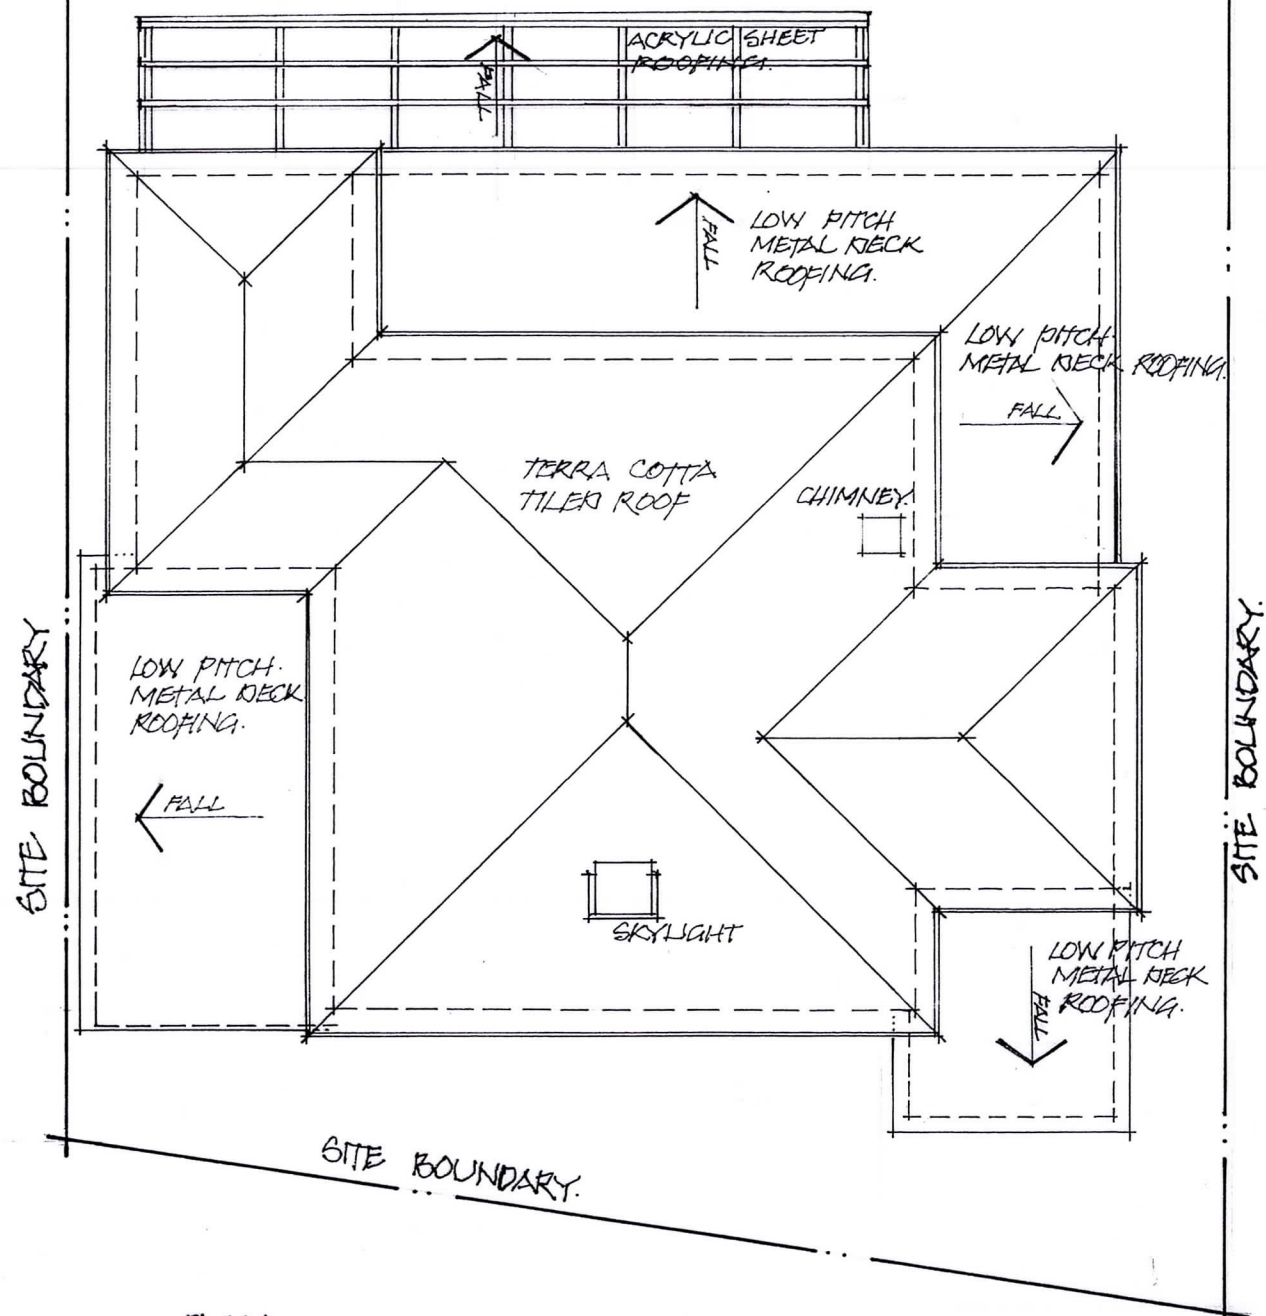


northern
beaches
council

THIS PLAN IS TO BE READ IN
CONJUNCTION WITH
THE CONDITIONS OF DEVELOPMENT
CONSENT

DA2019/0401

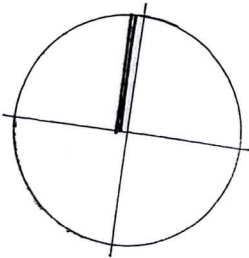

PLAN 1:100
EXISTING ROOF




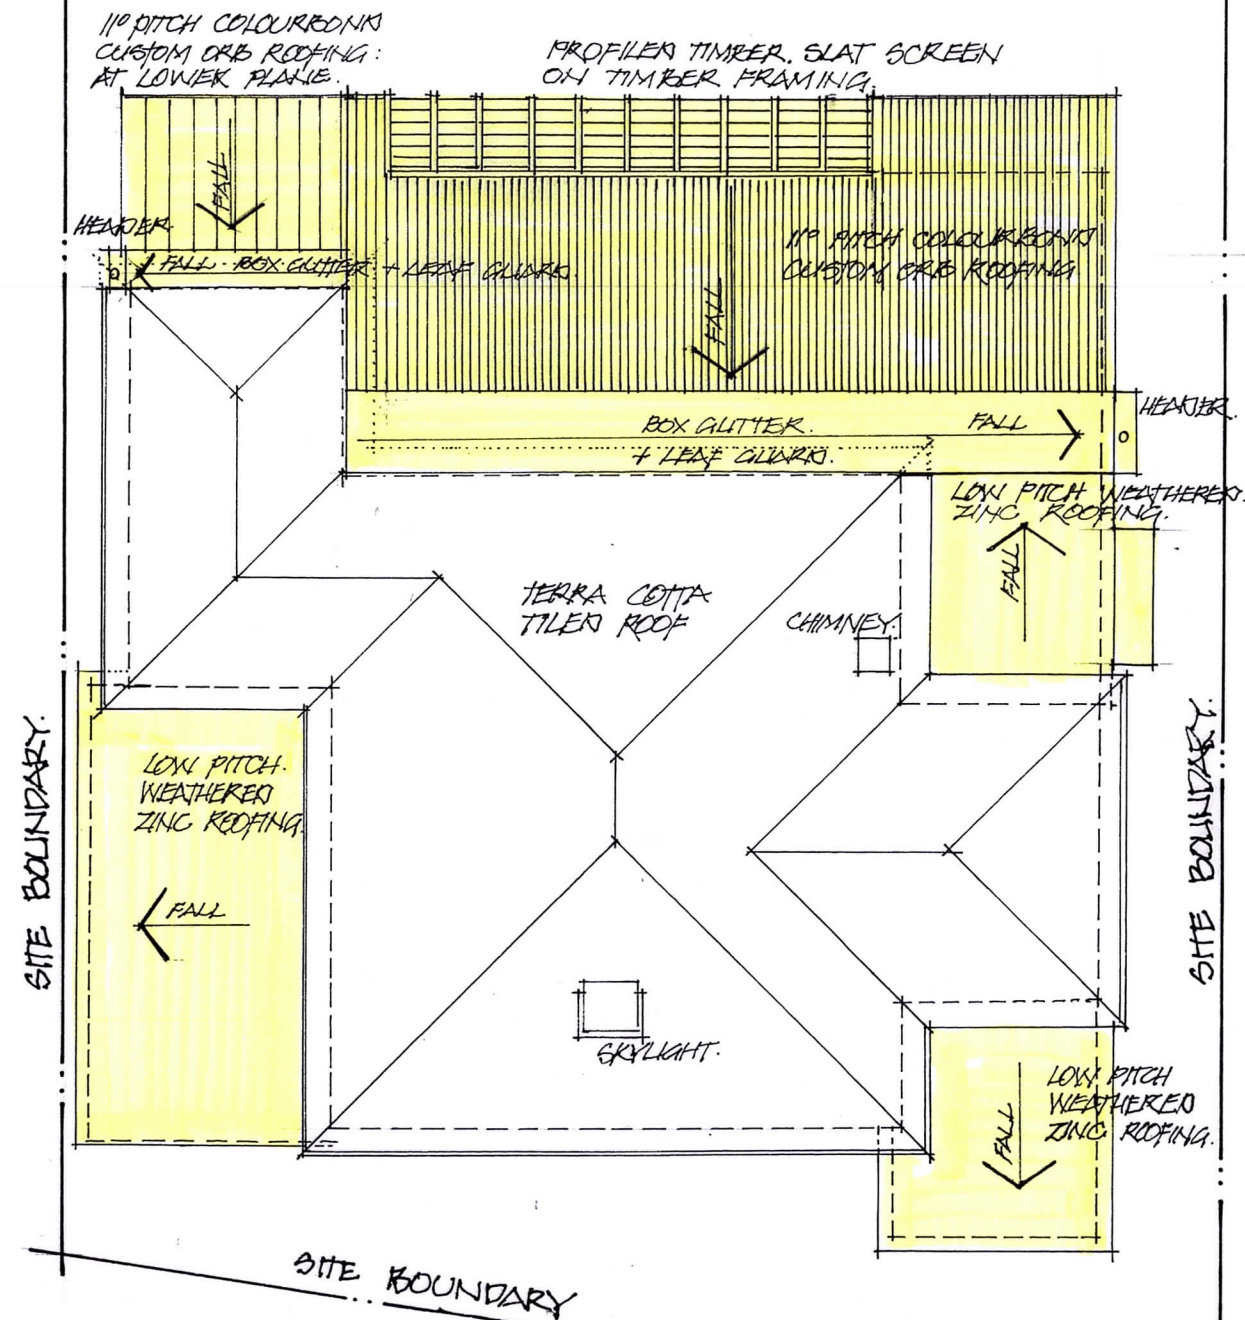


PLAN 1:100
PROPOSED ROOF

ADDITIONS AND ALTERATION
53 ANZAC AVENUE
COLLAROY NSW 2097
MR + MRS J. ROTHWELL
ROOF PLANS

WILLIAM FITZSIMONS
ARCHITECTURE PTY LIMITED
27A CRANE LODGE PLACE
PALM BEACH NSW 2108
T) 9974 1122
F) 9974 2227
M) 0438 418 122
E) wjfitson@beyond.net.au
ABN 96112181688
REG. NO 3911
FEBRUARY 2019

DRAWING NO 17.06.DA 4

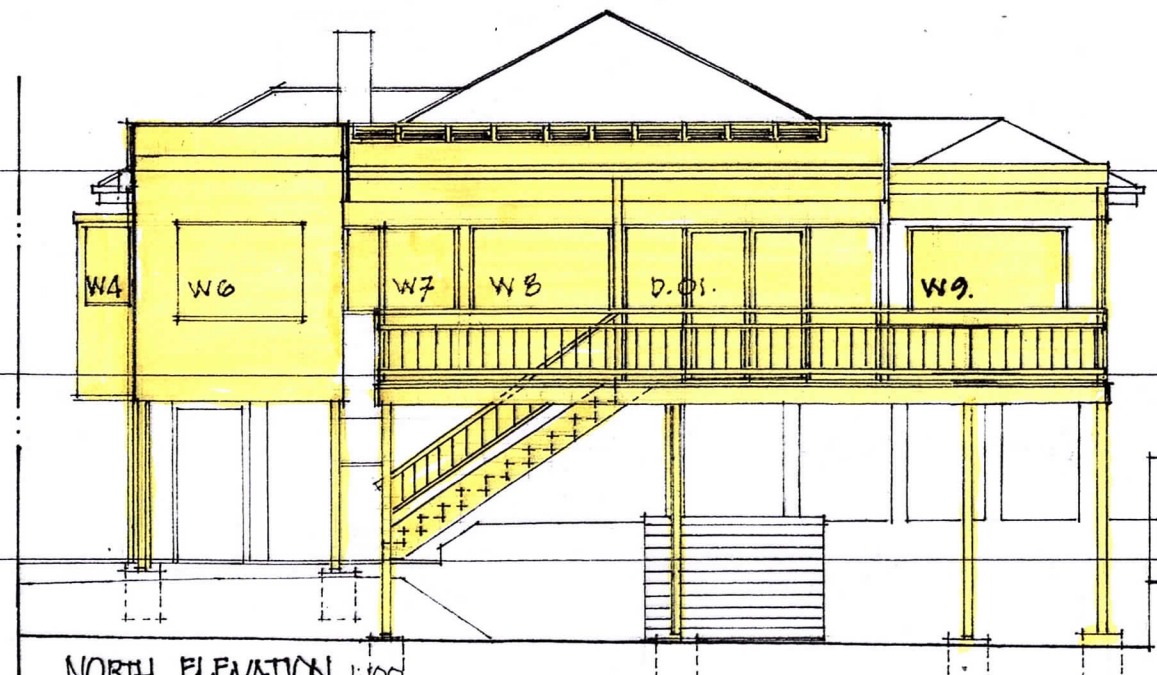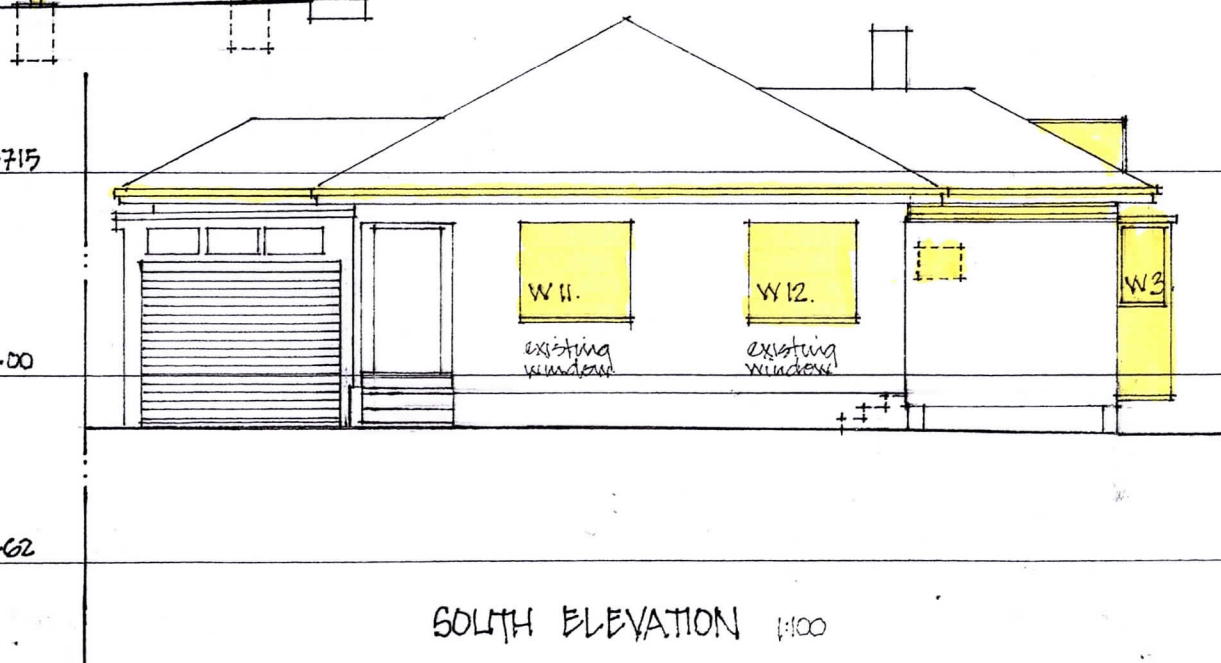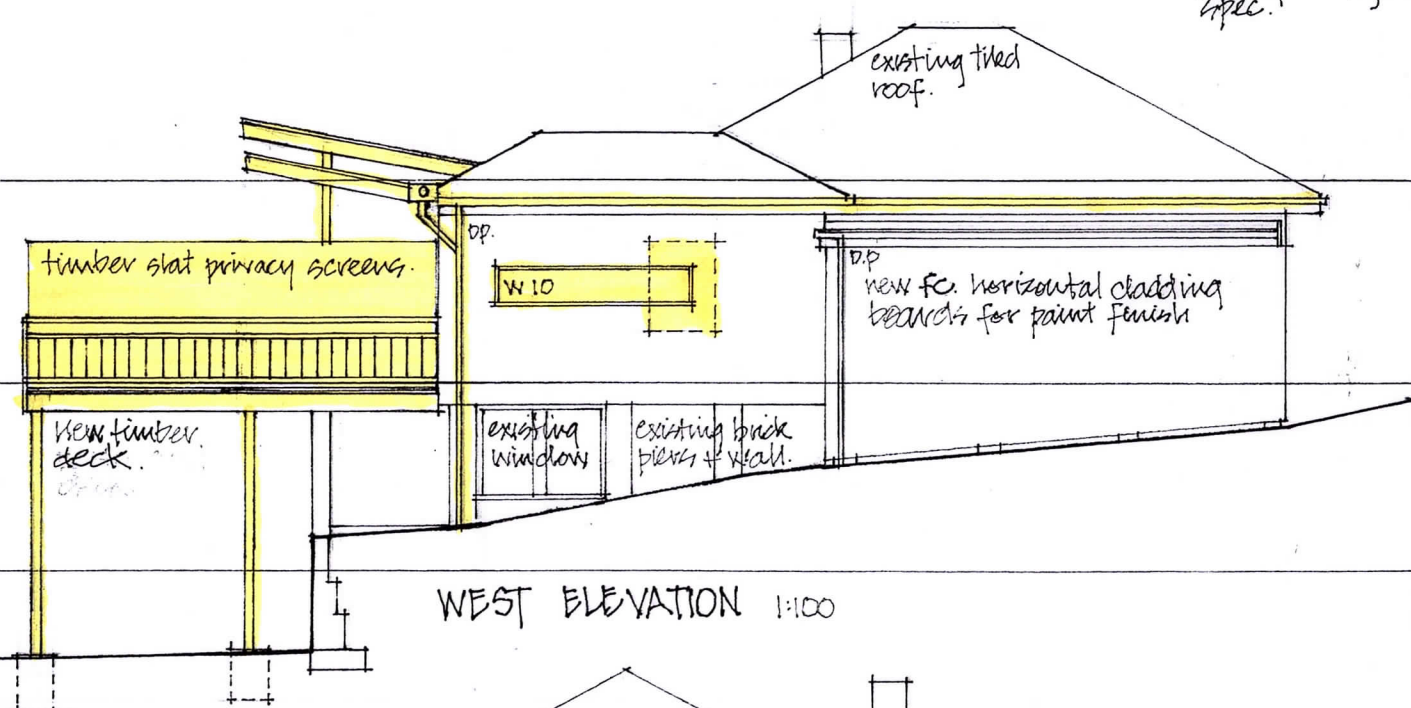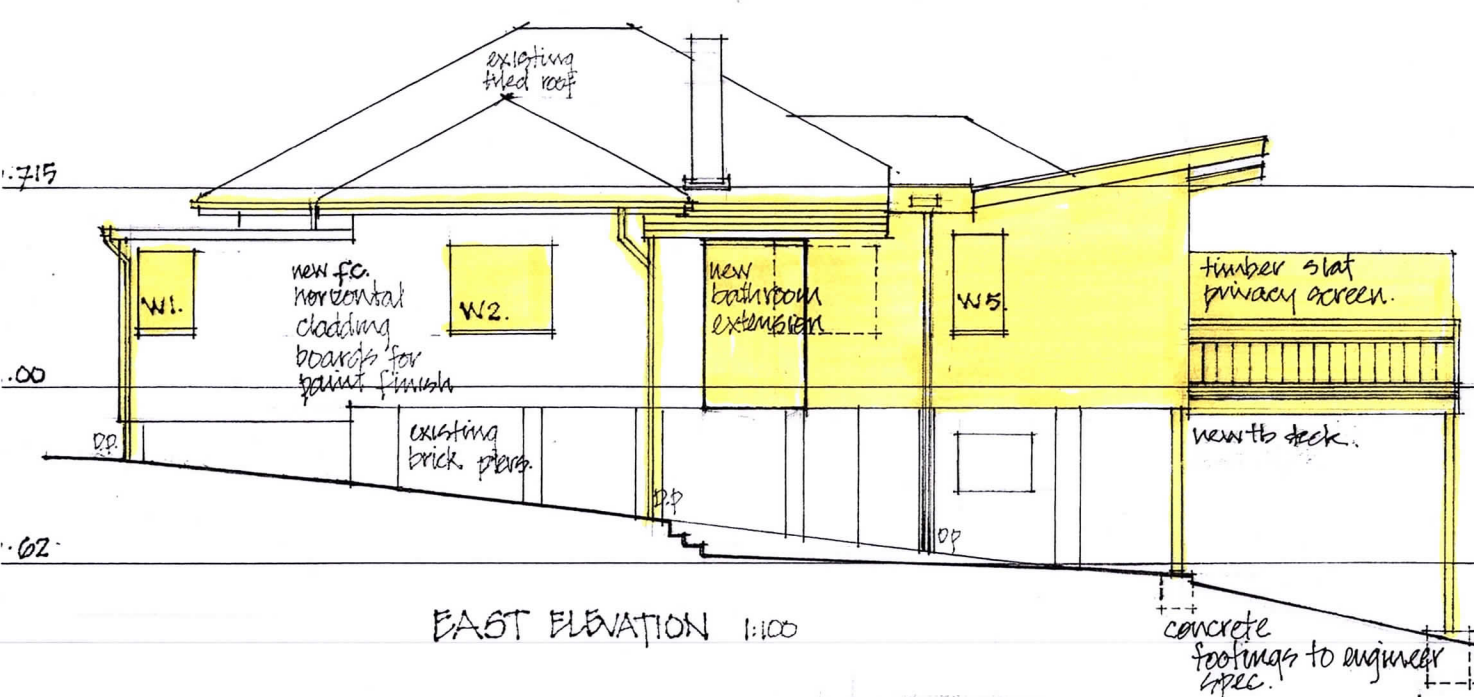


 northern
beaches
council
**THIS PLAN IS TO BE READ IN
CONJUNCTION WITH
THE CONDITIONS OF DEVELOPMENT
CONSENT**
 DA2019/0401

ADDITIONS AND ALTERATIONS
 53 ANZAC AVENUE
 COLLAROY NSW 2097
 MR+MRS J. ROTHWELL
 ELEVATIONS AND SECTION.

WILLIAM FITZSIMONS
 ARCHITECTURE PTY LIMITED
 27A CRANE LODGE PLACE
 PALM BEACH NSW 2108
 T) 9374 1422
 F) 9374 2827
 M) 0438 418 122
 E) wifonwb@bigpond.net.au
 ABN 96112481688
 REG. NO 3911
 FEBRUARY 2019
 DRAWING NO 17.06.DA 5.