



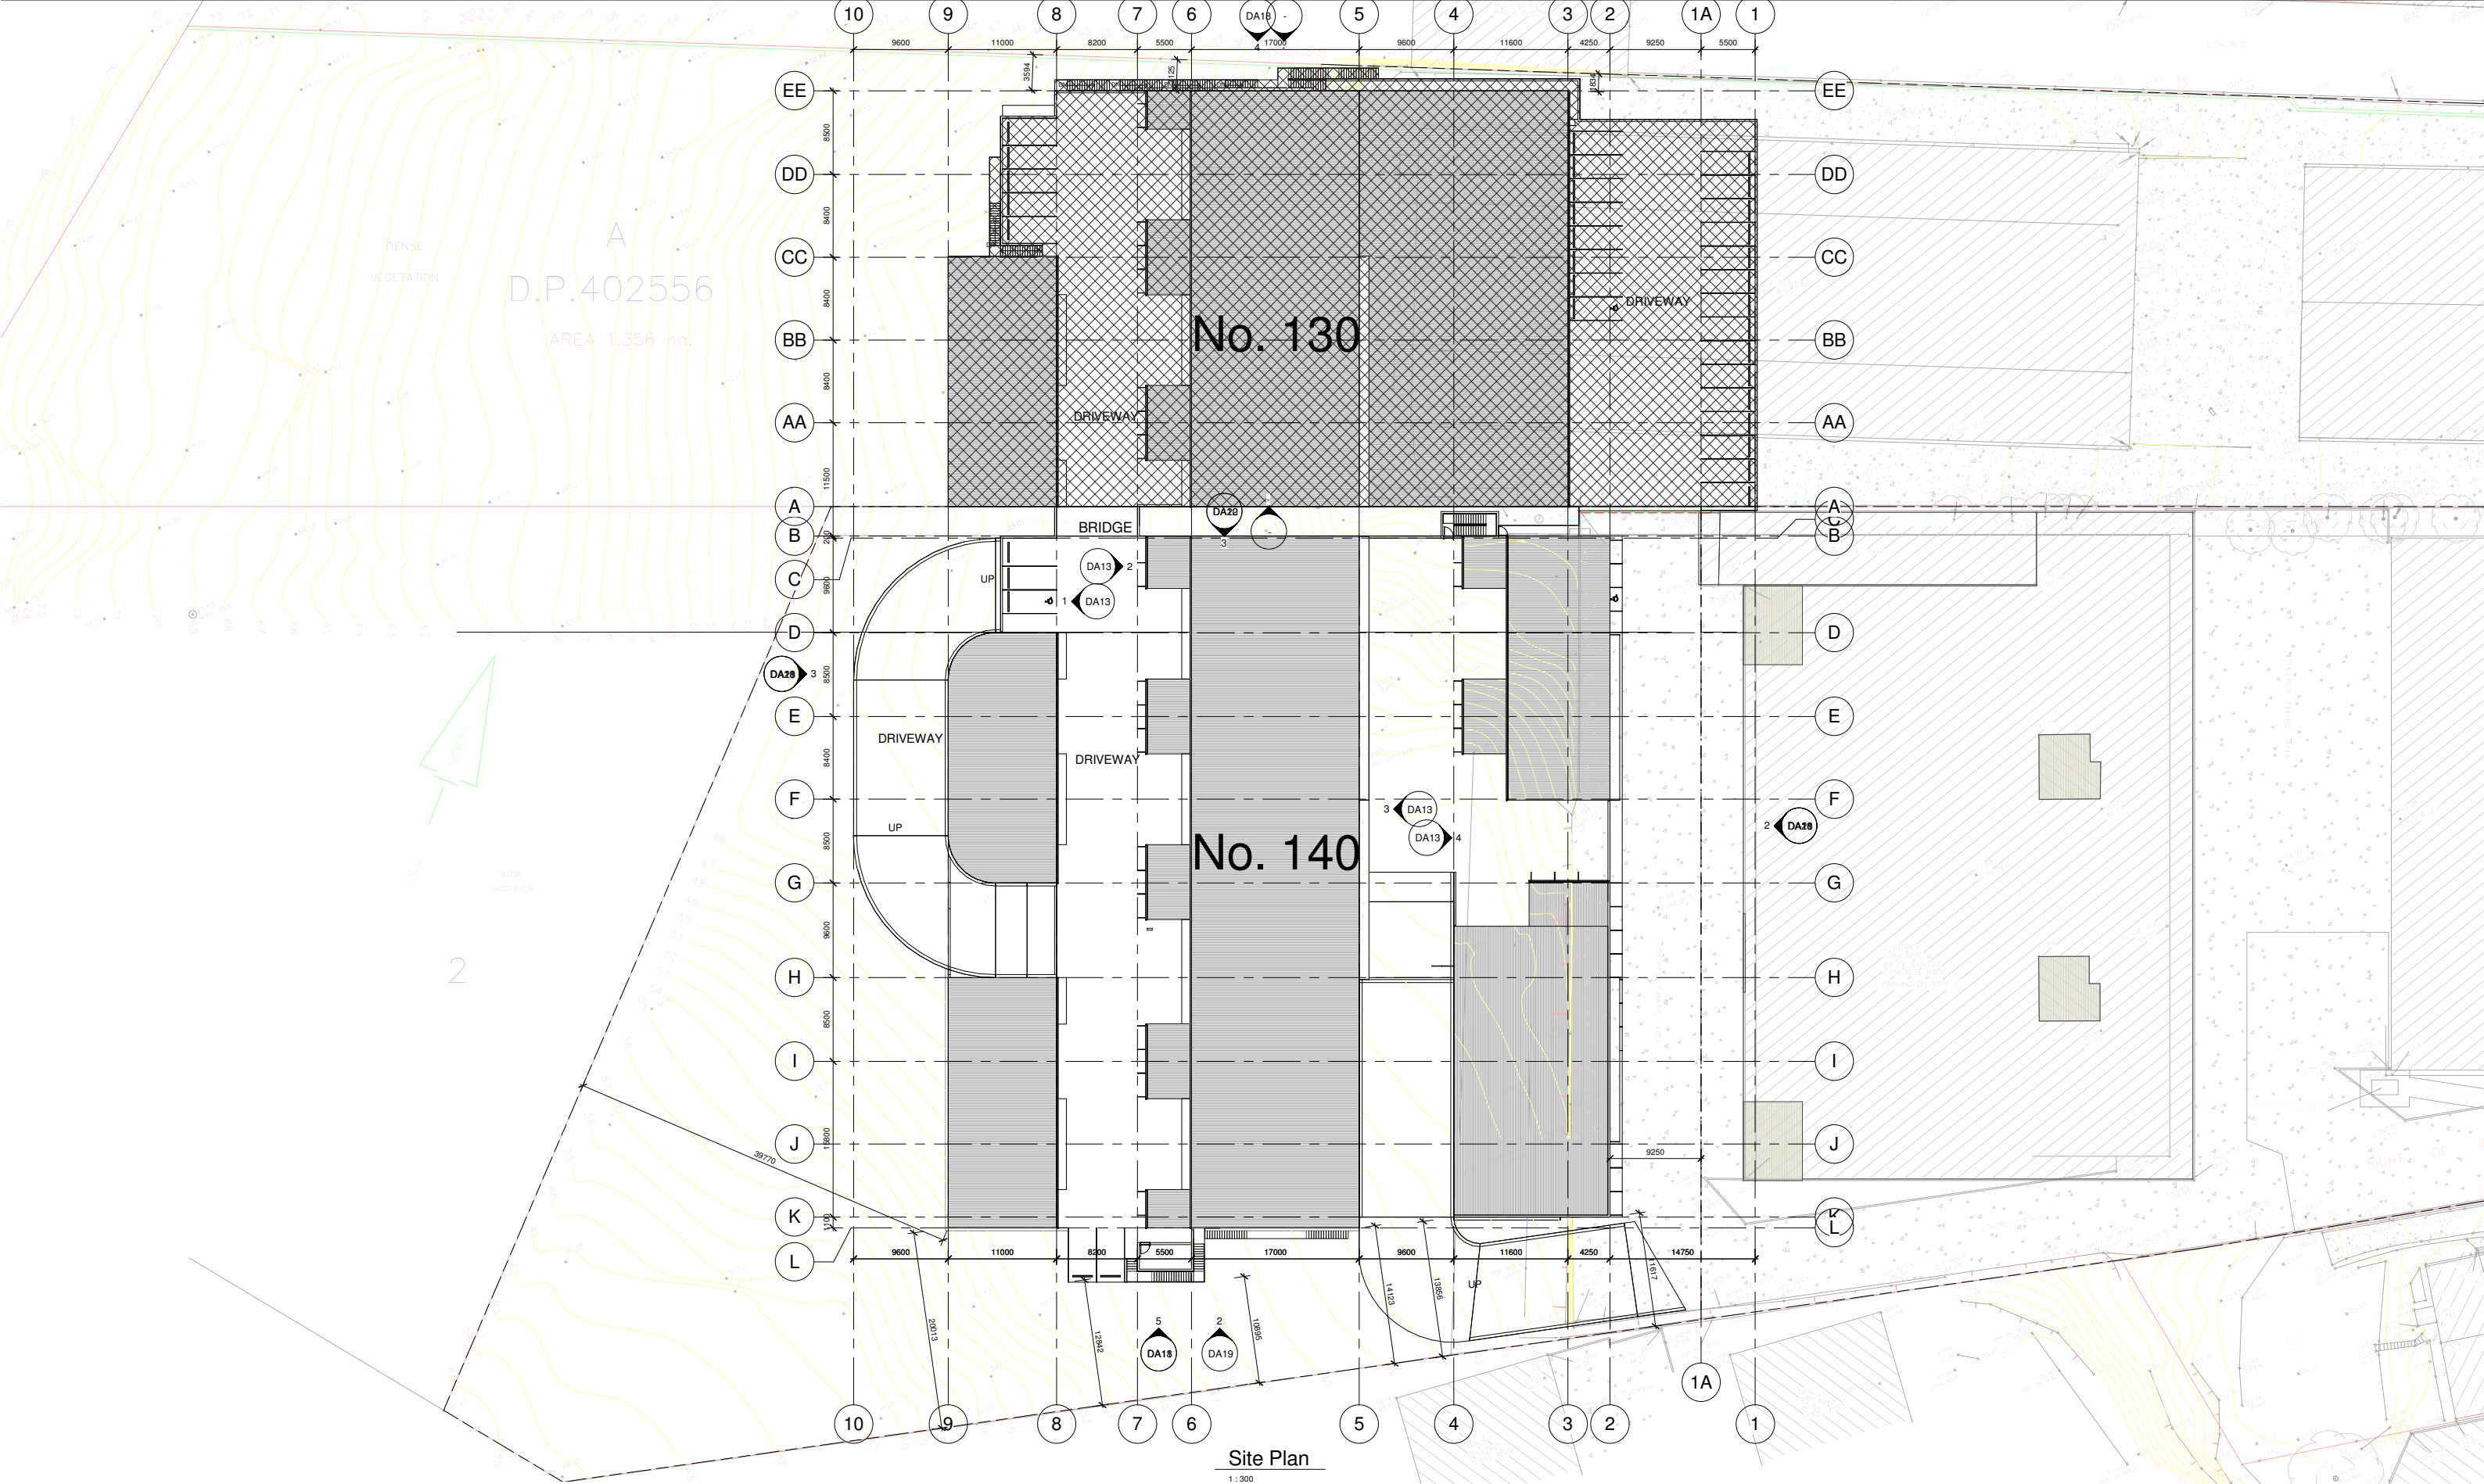

Site Plan
1:300

 


LEECH HARMON ARCHITECTS




NOMINATED ARCHITECT: DENIS LEECH REG NO. 3980
INCORPORATED IN NSW ABN 49 002 517 875
SUITE 4, 9 FOAMCREST AVE NEWPORT BEACH NSW 2106
TELEPHONE: (02) 9997 7288 EMAIL: dleech@bigpond.net.au


FIGURE DIMENSIONS TO BE TAKEN IN PREFERENCE TO SCALING. BUILDER TO CHECK ALL DIMENSIONS PRIOR TO CONSTRUCTION		
No.	Description	Date

Project Address
140 Old Pittwater Road,
Brookvale NSW 2100

Project Details
New Industrial Complex
For
Stewart Investments Pty. Ltd.

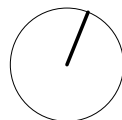Sheet Name Site Plan		Project Number 570	
	Drawn by A.B.	Drawing No. DA01	Revision Number
	Checked by D.L.		
	Date 18 December 2018	Scale	1:100 @ A1 1:200 @ A3

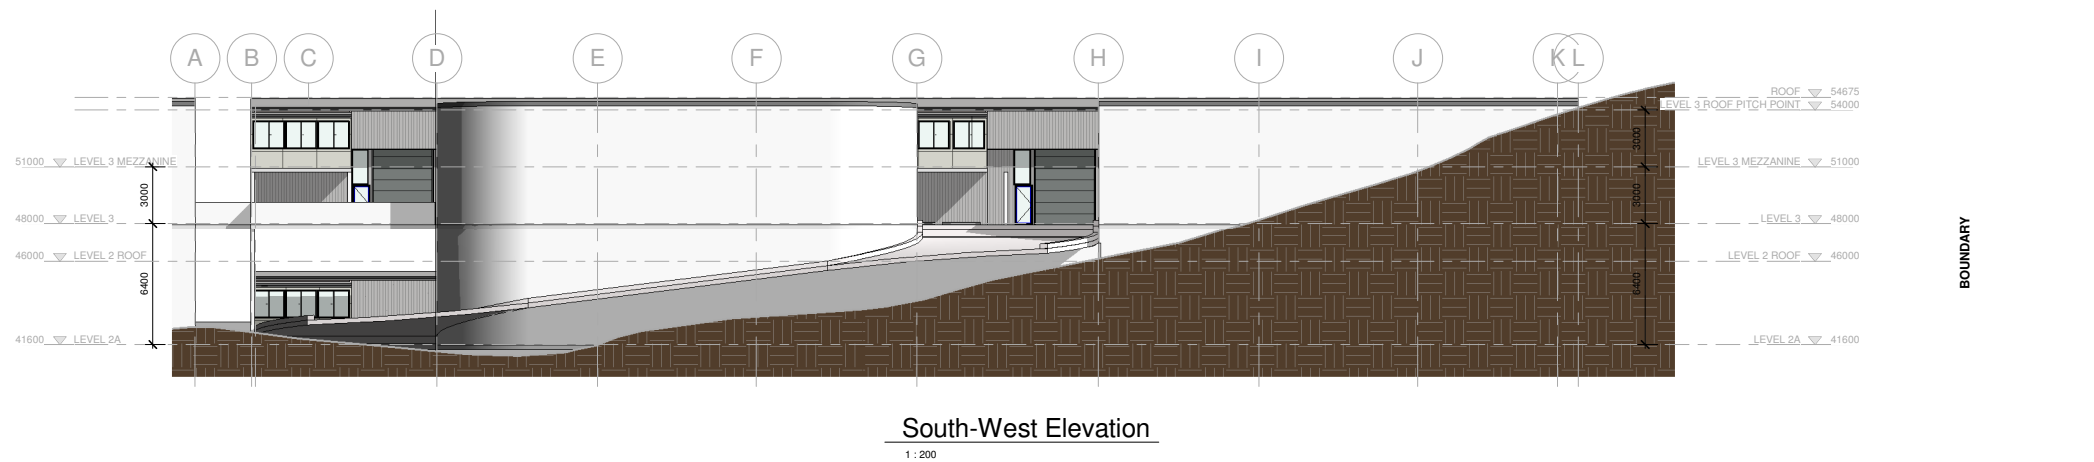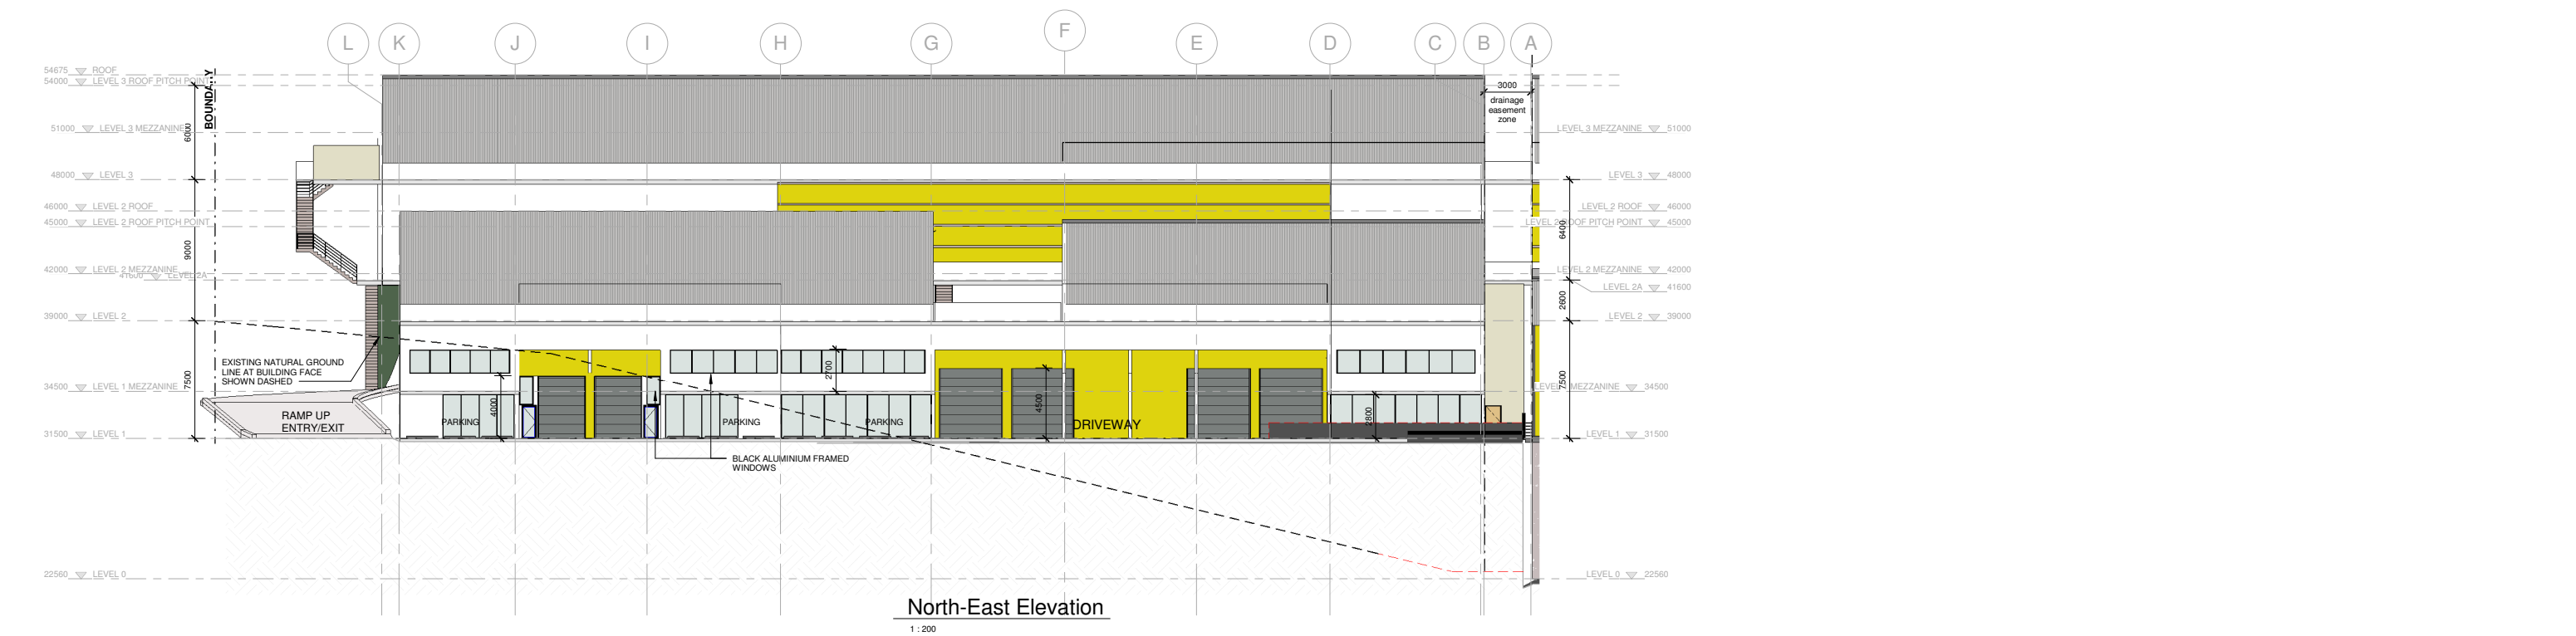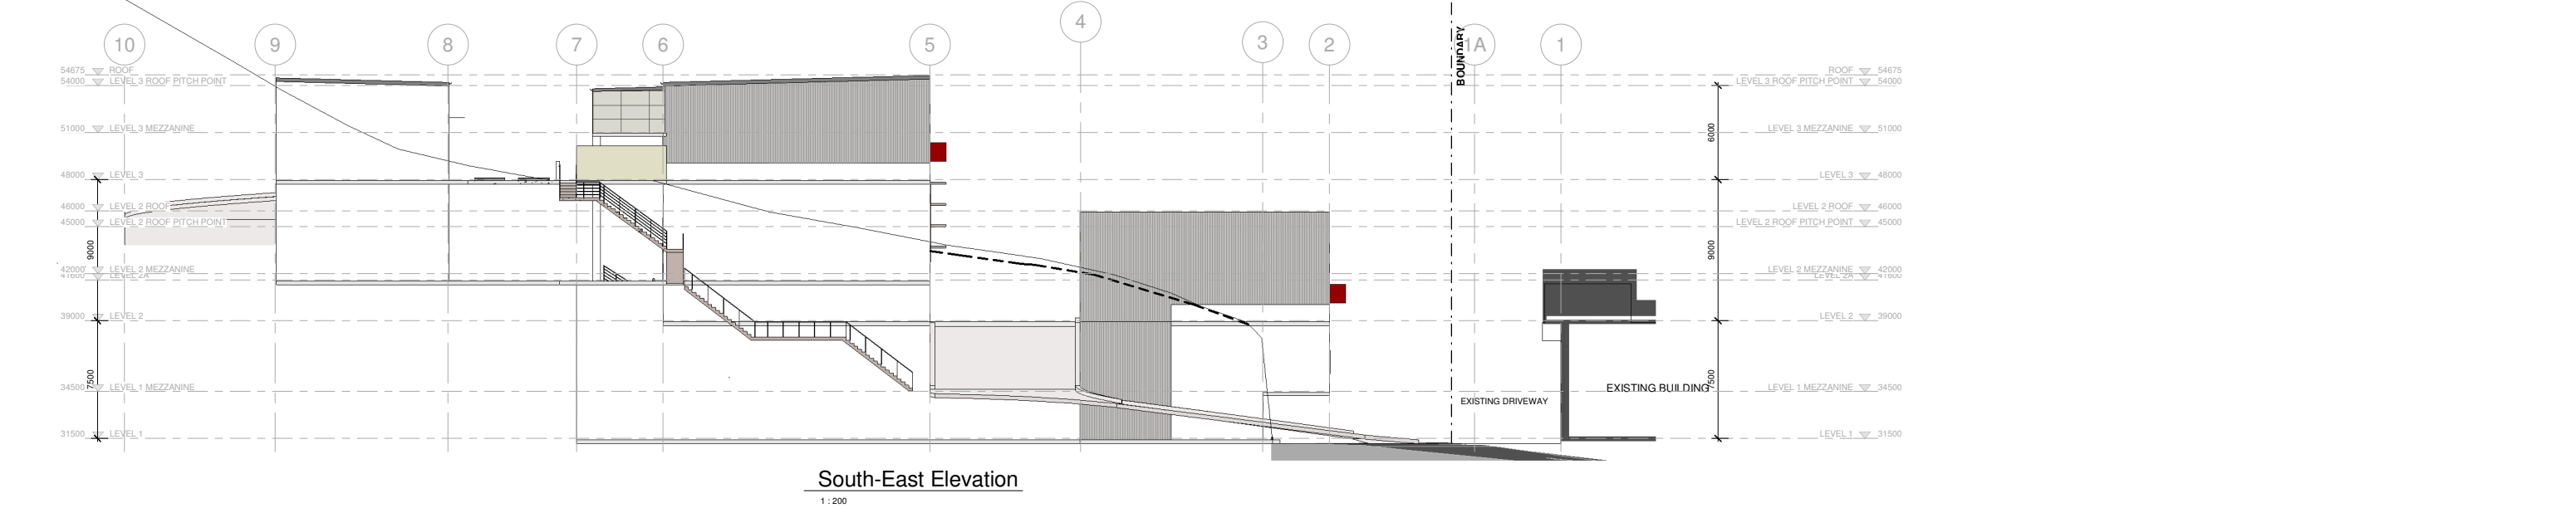

 

LEECH HARMON ARCHITECTS



NOMINATED ARCHITECT: DENIS LEECH REG NO. 3980
INCORPORATED IN NSW ABN 49 002 517 875
SUITE 4, 9 FOAMCREST AVE NEWPORT BEACH NSW 2106
TELEPHONE: (02) 9997 7288 EMAIL: dleech@bigpond.net.au

FIGURE DIMENSIONS TO BE TAKEN IN PREFERENCE TO SCALING. BUILDER TO CHECK ALL DIMENSIONS PRIOR TO CONSTRUCTION		
No.	Description	Date

Project Address
140 Old Pittwater Road,
Brookvale NSW 2100

Project Details
New Industrial Complex
For
Stewart Investments Pty. Ltd.

Sheet Name Elevations - Sheet 1			Project Number 570
	Drawn by A.B.	Drawing No. DA11	Revision Number
	Checked by DL		
	Date 18 December 2018	Scale 1:100 @ A1 1:200 @ A3	

 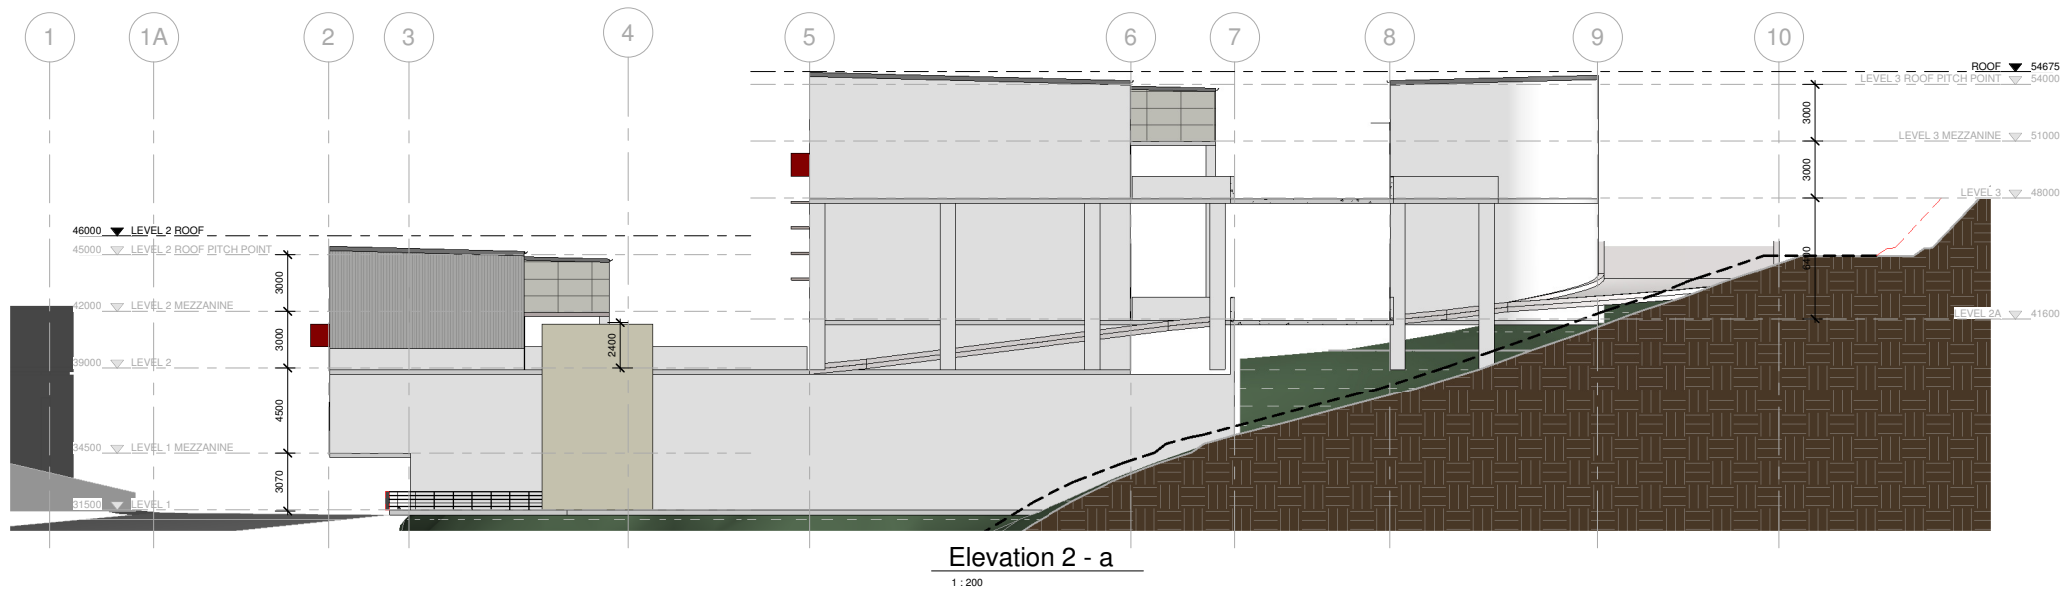

NOMINATED ARCHITECT: DENIS LEECH REG NO. 3980
INCORPORATED IN NSW ABN 49 002 517 875
SUITE 4, 9 FOAMCREST AVE NEWPORT BEACH NSW 2106
TELEPHONE: (02) 9997 7288 EMAIL: dleech@bigpond.net.au

FIGURE DIMENSIONS TO BE TAKEN IN PREFERENCE TO SCALING.
BUILDER TO CHECK ALL DIMENSIONS PRIOR TO CONSTRUCTION

No.	Description	Date

Project Address
140 Old Pittwater Road,
Brookvale NSW 2100

Project Details
New Industrial Complex
For
Stewart Investments Pty. Ltd.

Sheet Name

Elevations - Sheet 2

Project Number

570

Drawn by A.B.

Drawing No.

DA12


Revision Number

Checked by DL

Date
18 December 2018

Scale

1:100 @ A1
1:200 @ A3

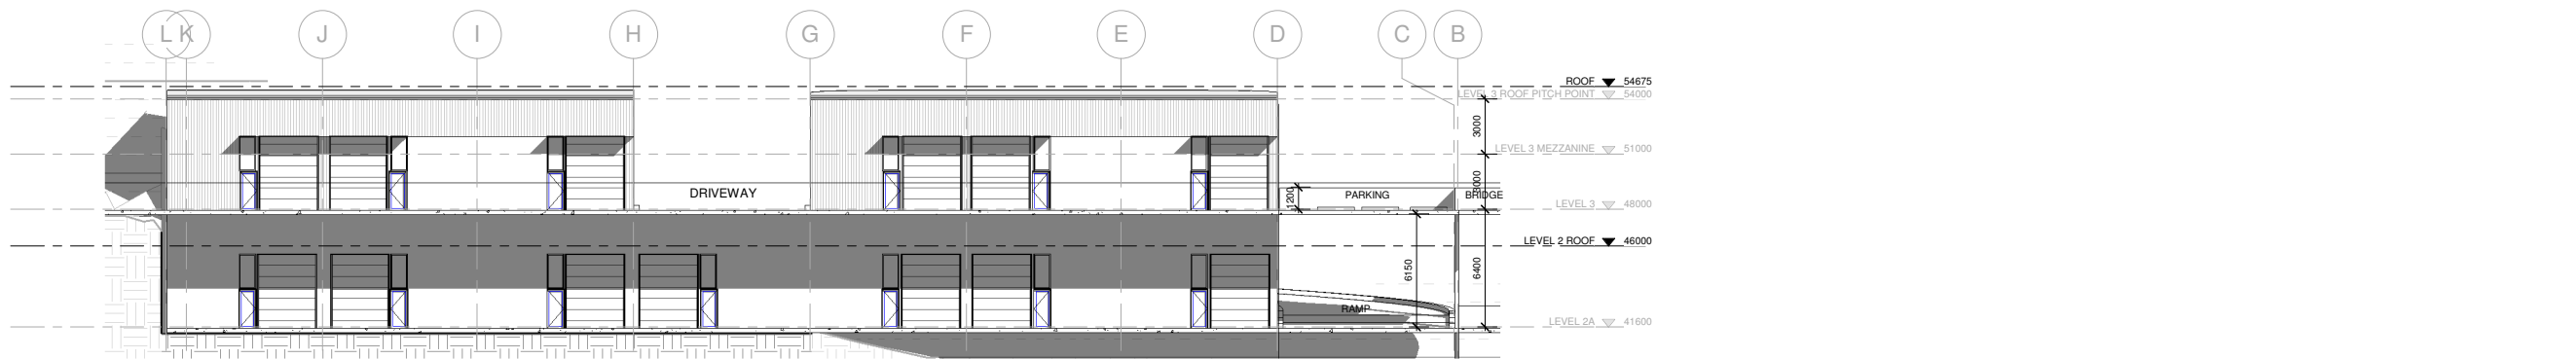


Elevation 3 - a

1 : 200




Elevation 4 - a

1 : 200

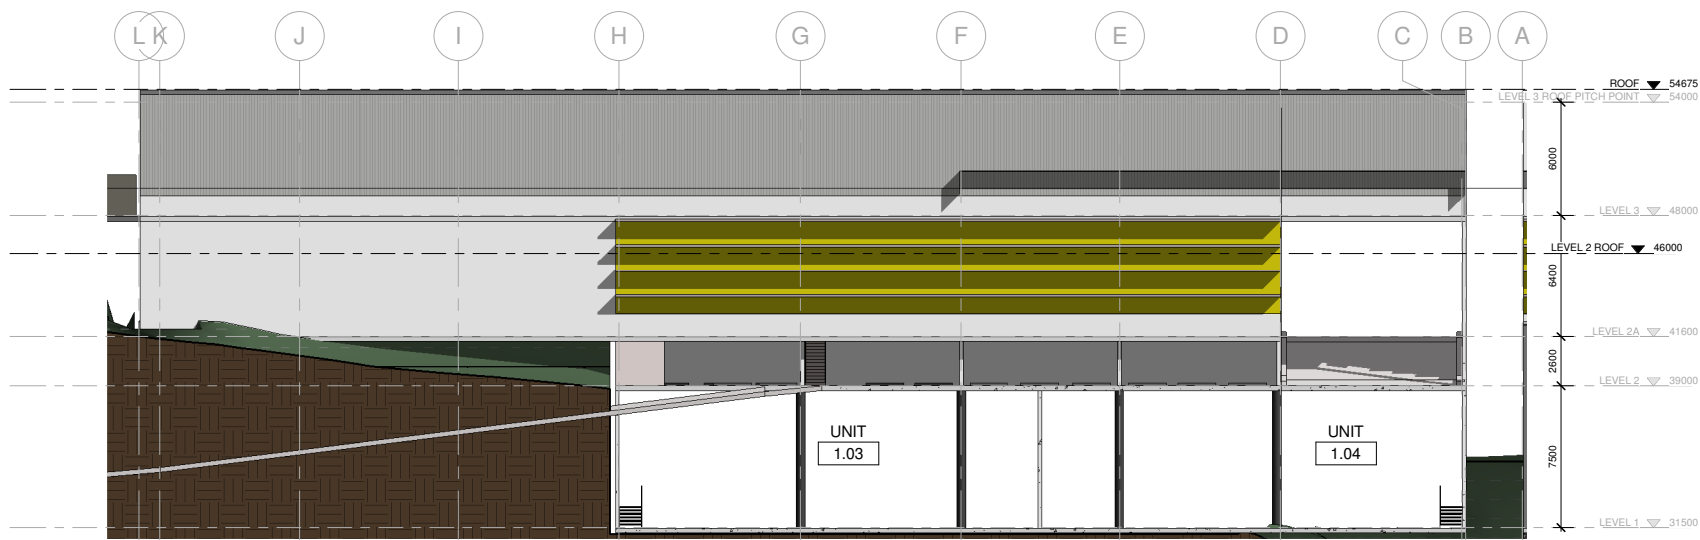


Elevation 5 - a

1 : 200

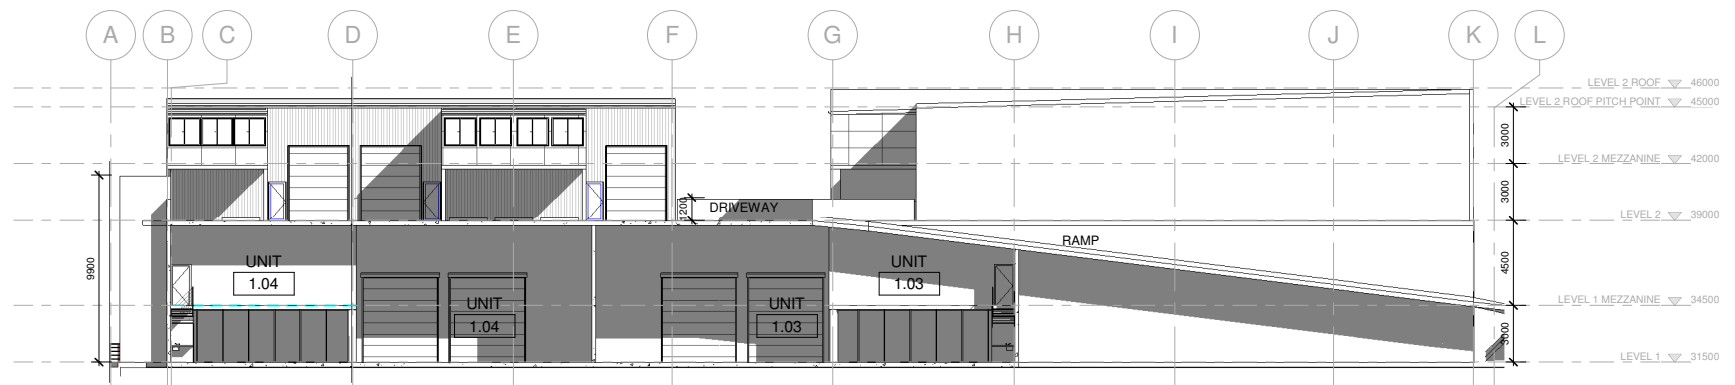

Elevation 6 - a

1 : 200

 

LEECH HARMON ARCHITECTS

NOMINATED ARCHITECT: DENIS LEECH REG NO. 3980
INCORPORATED IN NSW ABN 49 002 517 875
SUITE 4, 9 FOAMCREST AVE NEWPORT BEACH NSW 2106
TELEPHONE: (02) 9997 7288 EMAIL: dleech@bigpond.net.au

FIGURE DIMENSIONS TO BE TAKEN IN PREFERENCE TO SCALING.
BUILDER TO CHECK ALL DIMENSIONS PRIOR TO CONSTRUCTION

No.	Description	Date

Project Address
140 Old Pittwater Road,
Brookvale NSW 2100

Project Details
New Industrial Complex
For
Stewart Investments Pty. Ltd.

Sheet Name

Elevations - Sheet 3

Project Number

570

Drawn by A.B.

Drawing No.

DA13

Revision Number

Checked by D.L.

Date
18 December 2018

Scale

1:100 @ A1
1:200 @ A3