



Waste Management Plan Pg 1

Storage of Turf

IRIS STREET

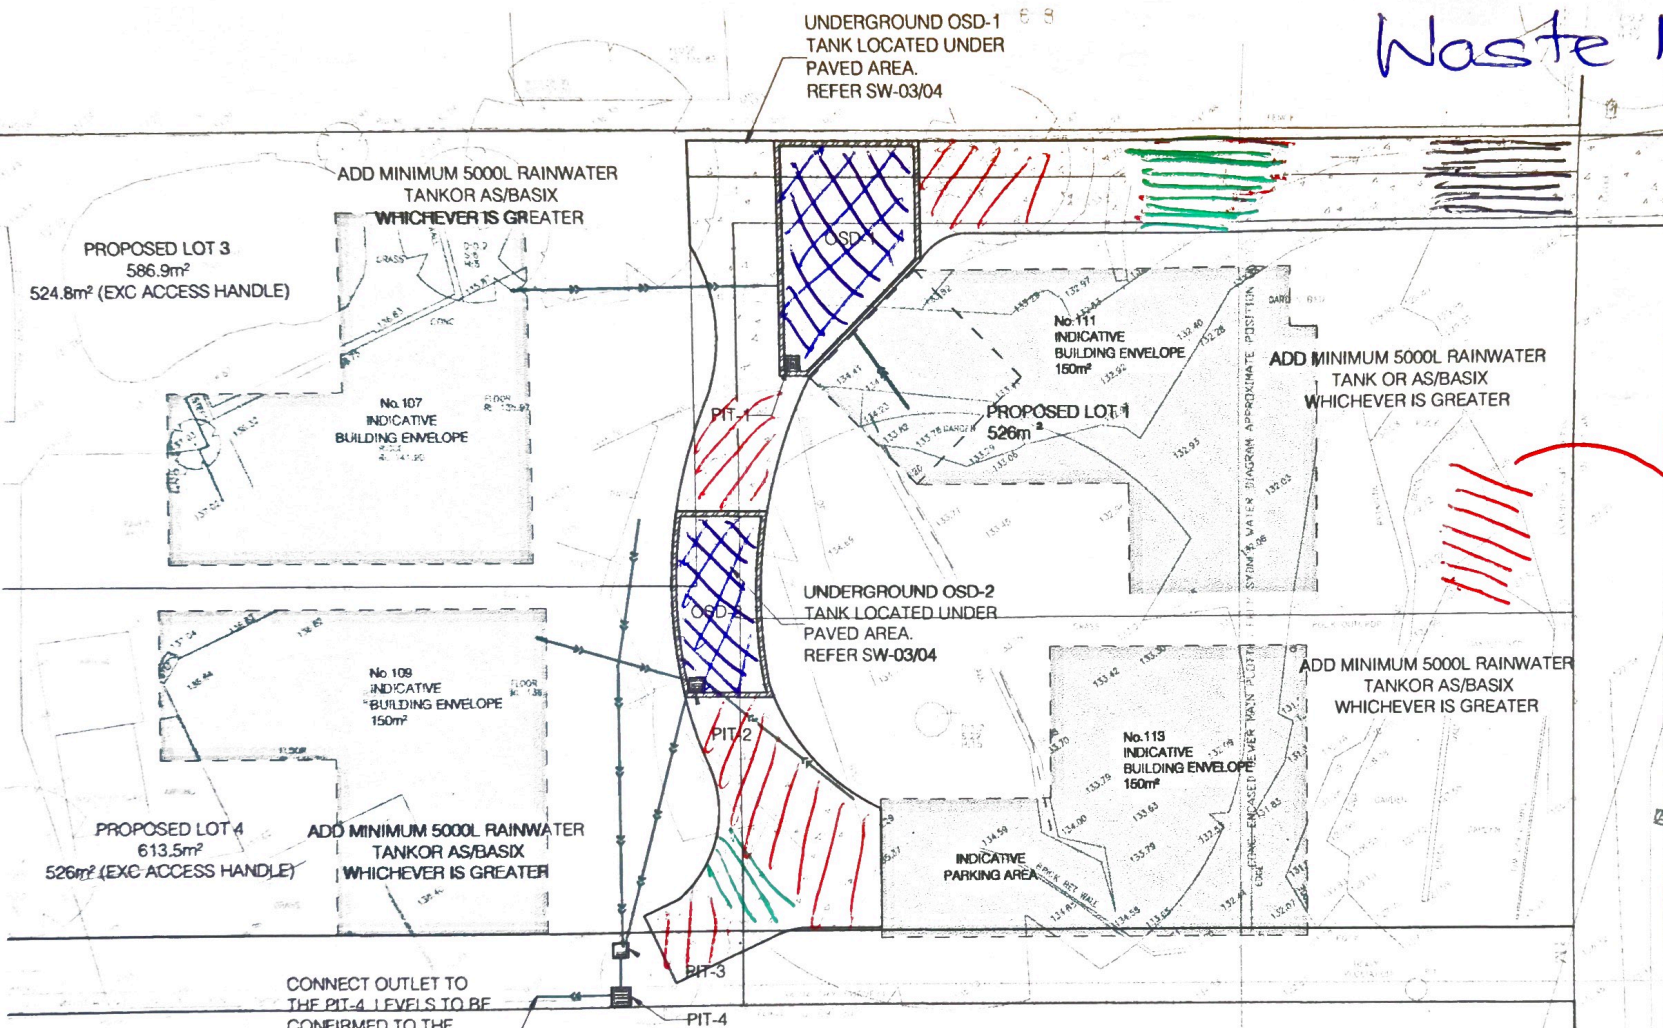

PIT SCHEDULE				
No.	Pit-Size	LL	ILin	ILout
1	450x450	135.00	134.00	134.00
2	450x450	135.00	133.50	133.50
3	600x600	135.90	133.20	133.20

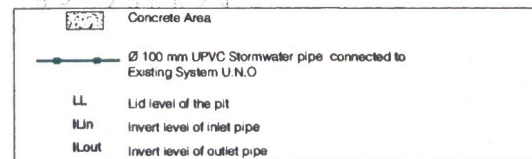

STORMWATER DRAINAGE PLAN

LE 1:200

T: 02 810 49780
E: info@tpc.org.au
A: 13/95 Birch Street, Concord Park NSW 2100
W: www.tpc.org.au

CONSULTANTS:

REV DATE DESCRIPTION

1	06/04/23	
2	11/04/23	
3	14/04/23	

COUNCIL:
DRAWN BY:
DESIGNED BY:
CLIENT:

Northern Beaches Council
D.B.
R.D.

DRAWING TITLE: Stormwater Drainage Plan

SITE ADDRESS: 107 Iris St, Beacon Hill NSW 2100
LOT: 18 | SEC: - | DP: 19022
ISSUED FOR: CDC
PROJECT: Proposed Dwelling

SCALE: 1:200 @ A3 DATE: 14/04/23 REV: R1 SHEET NO: SW-01




This drawing is copyright and is the property of Technical Projects Consultants Pty Ltd and must not be used without authorisation

14/04/23 23-031

Waste Management Plan Pg 2 of 2

Writing in Red = existing levels

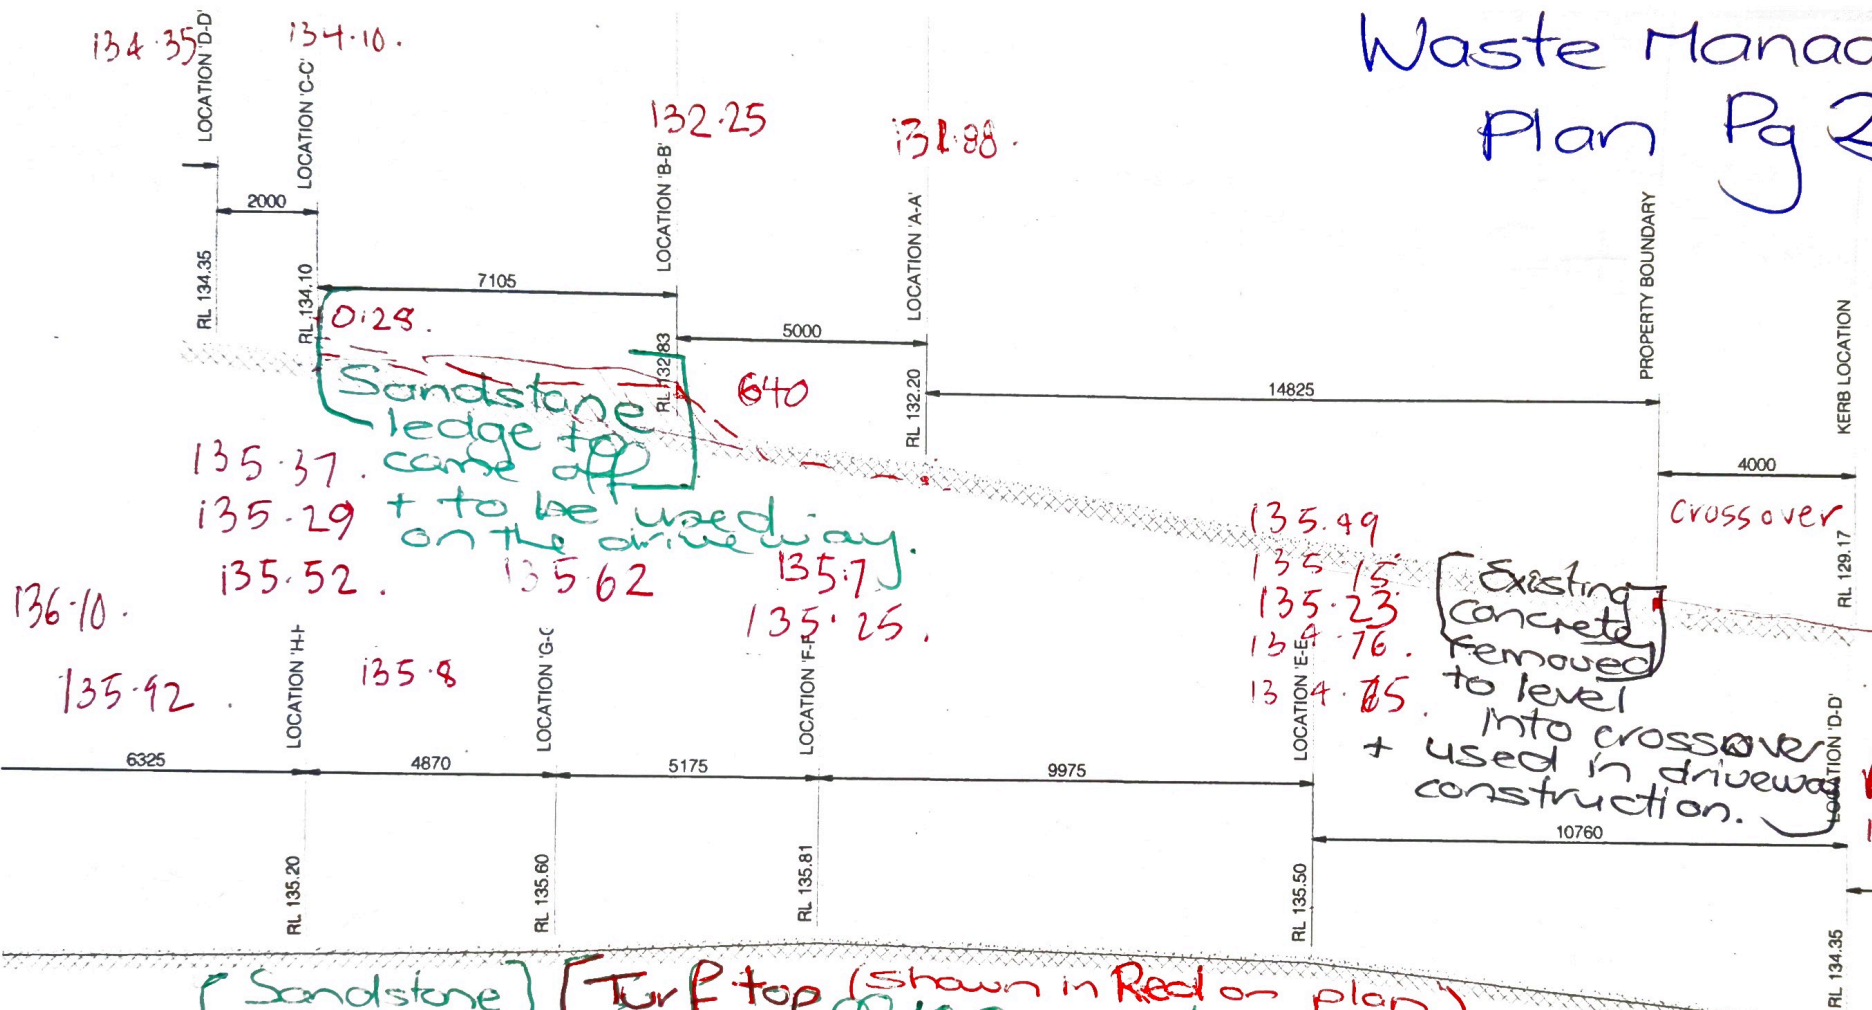

Sandstone topping to come off + used on Driveway base

Grp top (shown in Red on plan) to come off 100mm + be reutilised elsewhere.

OSD - 31.5m³ Sandy soil

OSD - 34.3m³ Topsoil + Soil

SECTION 1:20 DR05



T: 02 810 49780
E: info@tpc-eng.com.au
A: 13/25 Burch Street, Concord Park NSW 2100
W: www.tpc-eng.com.au

CONSULTANTS:

This drawing is copyright and is the property of Technical Projects Consultants Pty. Ltd. and must not be used without authorization.

REV DATE DESCRIPTION

1	14/03/23	
2	31/03/23	
3	14/04/23	

COUNCIL:

Northern Beaches Council

DRAWN BY:

D.B

DESIGNED BY:

R.D

CLIENT:

DRAWING TITLE:

Stormwater Drainage Plan

SITE ADDRESS: 107 Iris St, Beacon Hill NSW 2100

LOT: 18 | SEC: - | DP: 19022

ISSUED FOR: CDC

PROJECT: Proposed Dwelling

SCALE: 1:20 @ A3

DATE: 14/04/23

REV: R3

SHEET NO: DR06

PROJECT NO: 23-031