




northern
beaches
council


THIS PLAN IS TO BE READ IN
CONJUNCTION WITH
THE CONDITIONS OF DEVELOPMENT
CONSENT

DA2021/2165


QUIRK STREET

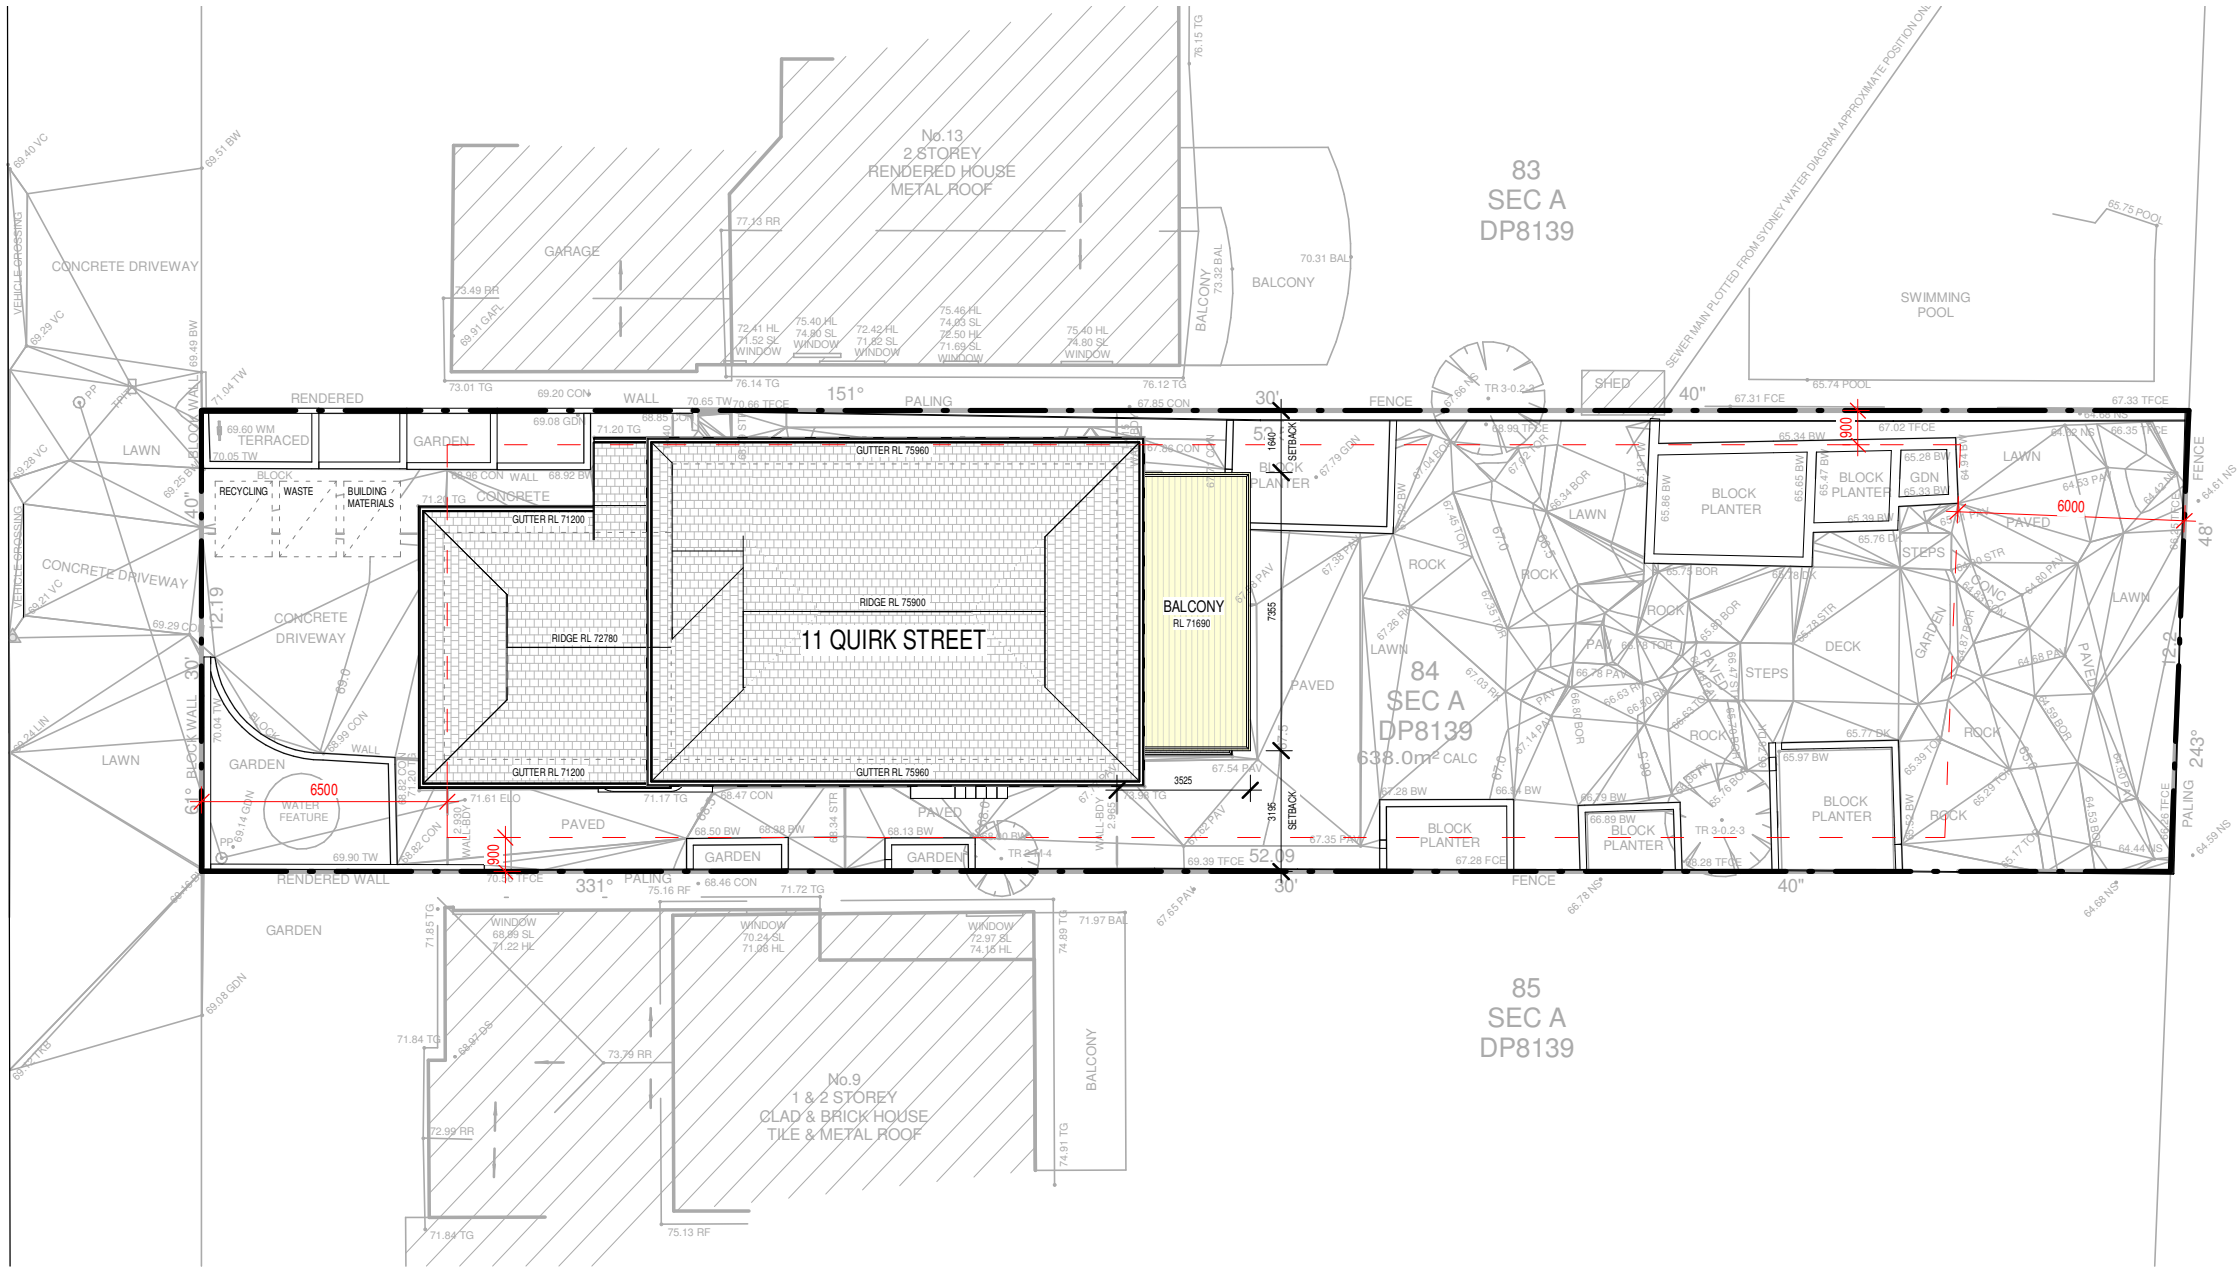

STORMWATER NOTES:
CONNECT TO EXISTING STORMWATER SYSTEM IF REQUIRED. ANY EXISTING SYSTEM IS TO
BE IDENTIFIED AND ASSESSED / CERTIFIED AS OPERATING SATISFACTORILY BY A LICENSED
PLUMBER DURING CONSTRUCTION WITH ALL DAMAGED COMPONENTS TO BE REPAIRED.

 

- DEMOLISHED
- HIDDEN
- OVERHEAD
- EXISTING
- PROPOSED
- NEW WORKS

 

DRAWINGS NOT TO BE SCALED. USE FIGURED DIMENSIONS ONLY. CHECK ALL DIMENSIONS ON SITE. ELECTRONIC COPIES OF DRAWINGS SHOULD BE VERIFIED AGAINST PRINTED COPIES TO ENSURE NO LOSS OF INFORMATION. IF IN DOUBT ASK


 Martin Vestergaard Designs ARCHITECTURAL DRAFTSMAN / INTERIOR DESIGNER M. 0435 499 289 E. MARTINVESTERGAARD1@OUTLOOK.COM	SURVEY CMS SURVEYORS PTY LTD E: INFO@CMSSURVEYORS.COM.AU P: 02 9971 4802	PLANNER VAUGHAN MILLIGHAN DEVELOPMENT CONSULTING E: VMDC@BIGPOND.NET.AU P: 9999 4922	GEOTECH HODGSON CONSULTING ENGINEERS E: INFO.HODGSONENGINEERING@GMAIL.COM M: 0410 664 359	PROJECT ALTERATIONS & ADDITIONS 11 QUIRK STREET, DEE WHY, NSW, 2099	A IS	26/10/2021 DATE	DA COMMENTS	JOB NUM# 02	DRAWN BY MV	CHK. BY MV	PAGE SIZE A3
	PROJECT NAME 11 QUIRK STREET		SCALE As indicated								
	DRAWING NAME SITE / ROOF / STORMWATER PLAN		DRAWING NUMBER A 01 -A								



northern
beaches
council

THIS PLAN IS TO BE READ IN
CONJUNCTION WITH
THE CONDITIONS OF DEVELOPMENT
CONSENT

DA2021/2165

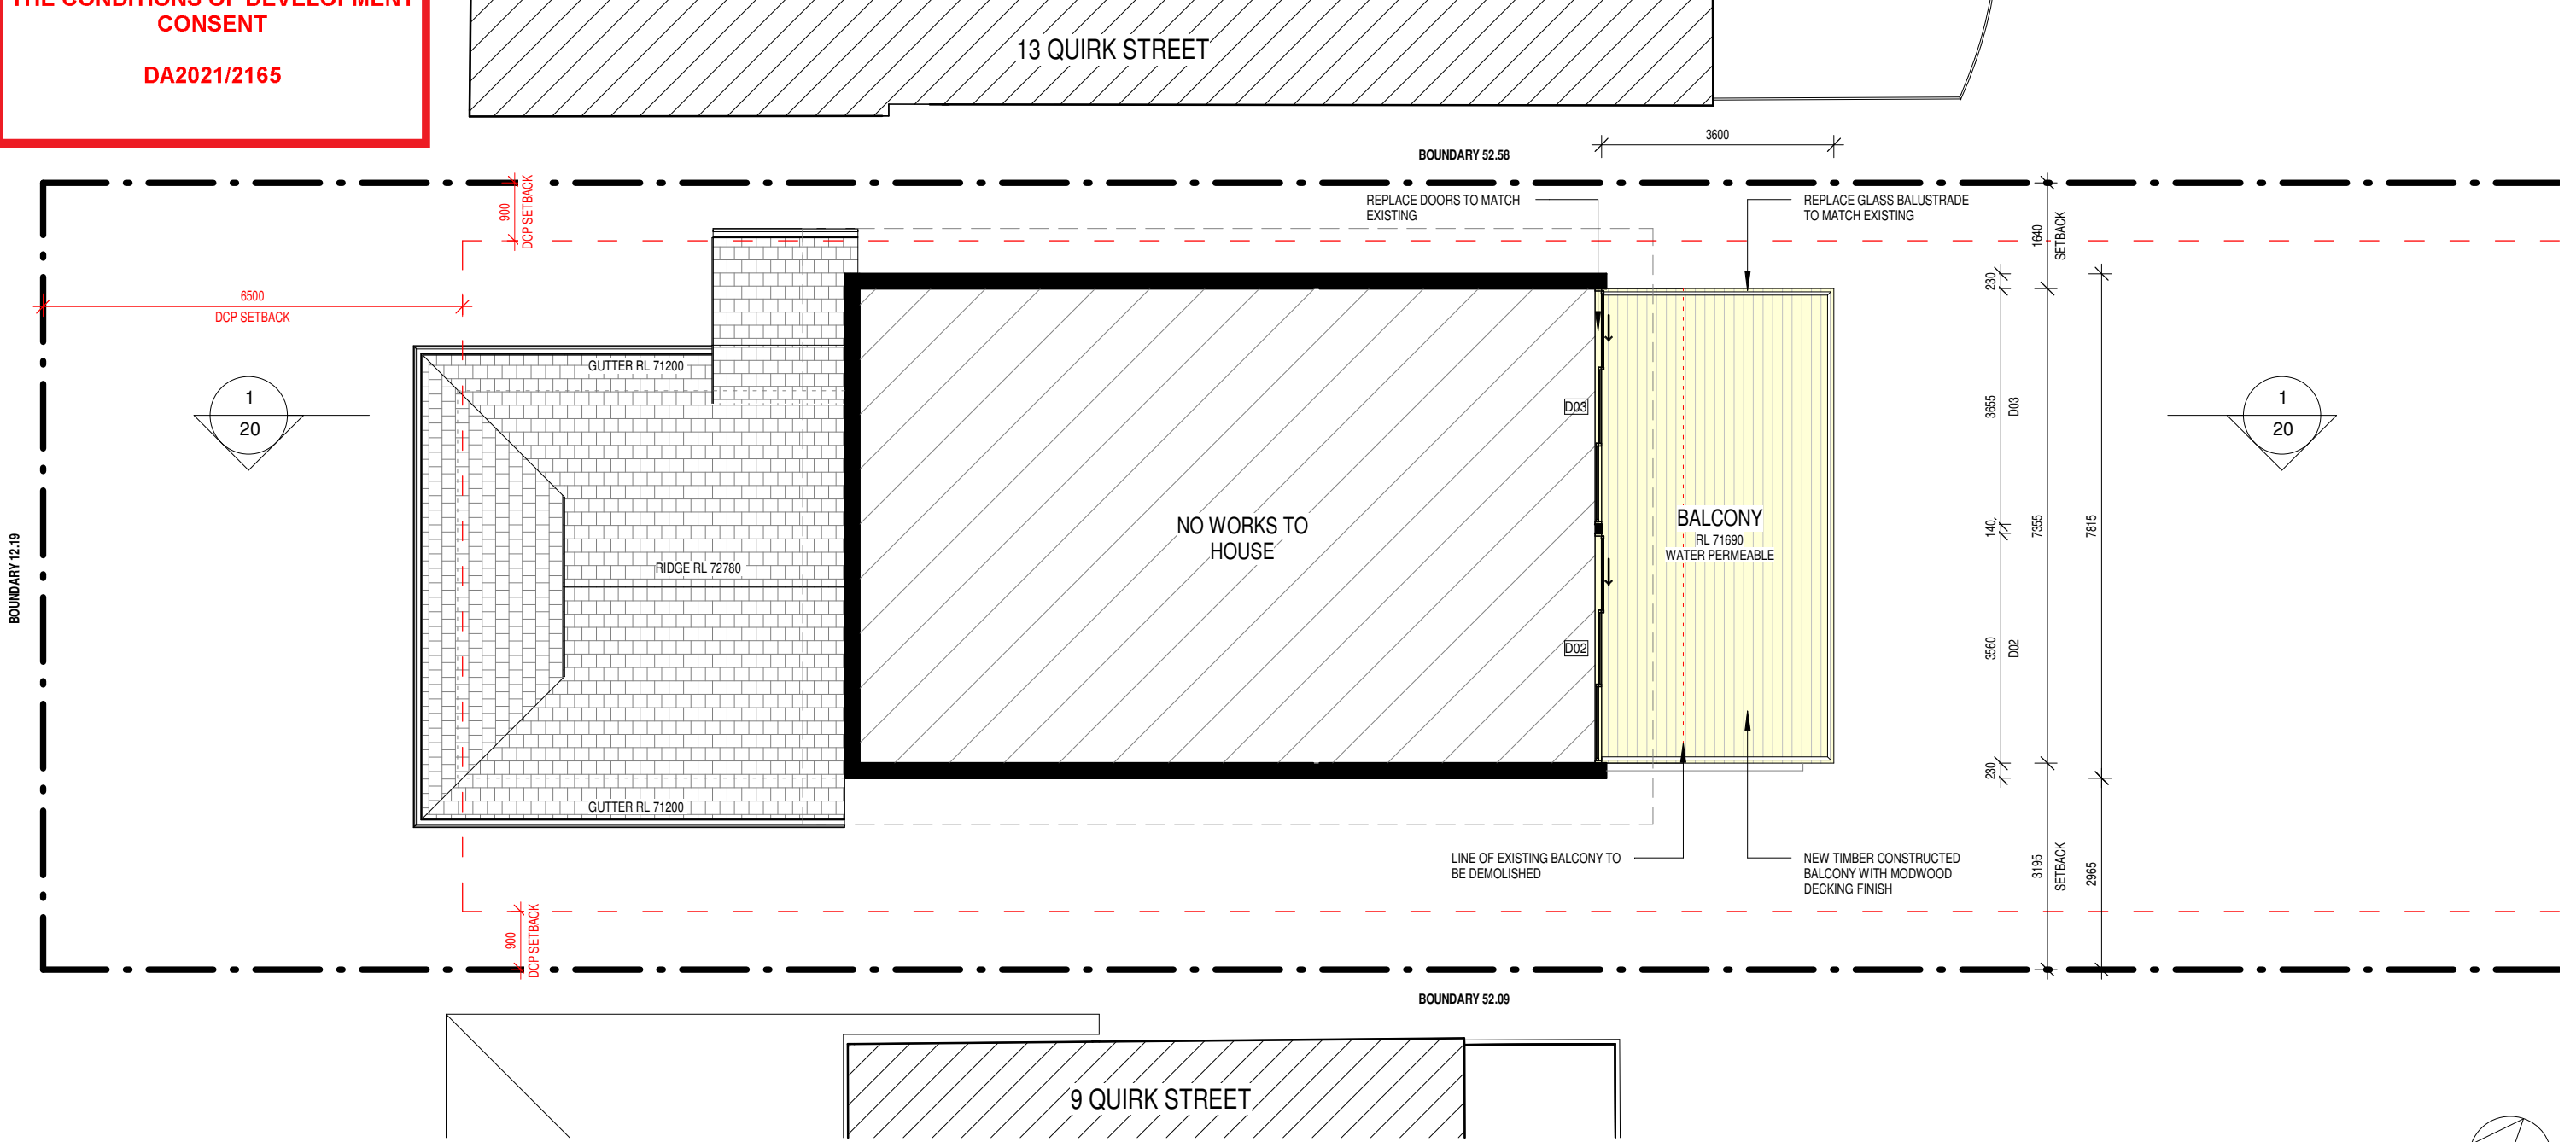


1

10 | 03

FIRST FLOOR PLAN

1 : 100

 

--- DEMOLISHED

--- HIDDEN

--- OVERHEAD

--- EXISTING

--- PROPOSED

--- NEW WORKS

0

5

10 m

DRAWINGS NOT TO BE SCALED. USE FIGURED DIMENSIONS ONLY. CHECK ALL DIMENSIONS ON SITE. ELECTRONIC COPIES OF DRAWINGS SHOULD BE VERIFIED AGAINST PRINTED COPIES TO ENSURE NO LOSS OF INFORMATION. IF IN DOUBT ASK


 Martin Vestergaard Designs ARCHITECTURAL DRAFTSMAN / INTERIOR DESIGNER M. 0435 499 289 E. MARTINVESTERGAARD1@OUTLOOK.COM	SURVEY CMS SURVEYORS PTY LTD E: INFO@CMSSURVEYORS.COM.AU P: 02 9971 4802	PLANNER VAUGHAN MILLIGHAN DEVELOPMENT CONSULTING E: VMDC@BIGPOND.NET.AU P: 9999 4922	GEOTECH HODGSON CONSULTING ENGINEERS E: INFO.HODGSONENGINEERING@GMAIL.COM M: 0410 664 359	PROJECT ALTERATIONS & ADDITIONS 11 QUIRK STREET, DEE WHY, NSW, 2099	A IS 26/10/2021 DATE DA COMMENTS	JOB NUM# 02 DRAWN BY MV CHK. BY MV PAGE SIZE A3	PROJECT NAME 11 QUIRK STREET SCALE 1 : 100	DRAWING NAME FIRST FLOOR PLAN / DEMOLITION DRAWING NUMBER A 03 -A
				CLIENT ANITA RUTKIS P: 0416 754 447 E: ANITARUTKIS@BIGPOND.COM				



northern
beaches
council

THIS PLAN IS TO BE READ IN
CONJUNCTION WITH
THE CONDITIONS OF DEVELOPMENT
CONSENT

DA2021/2165

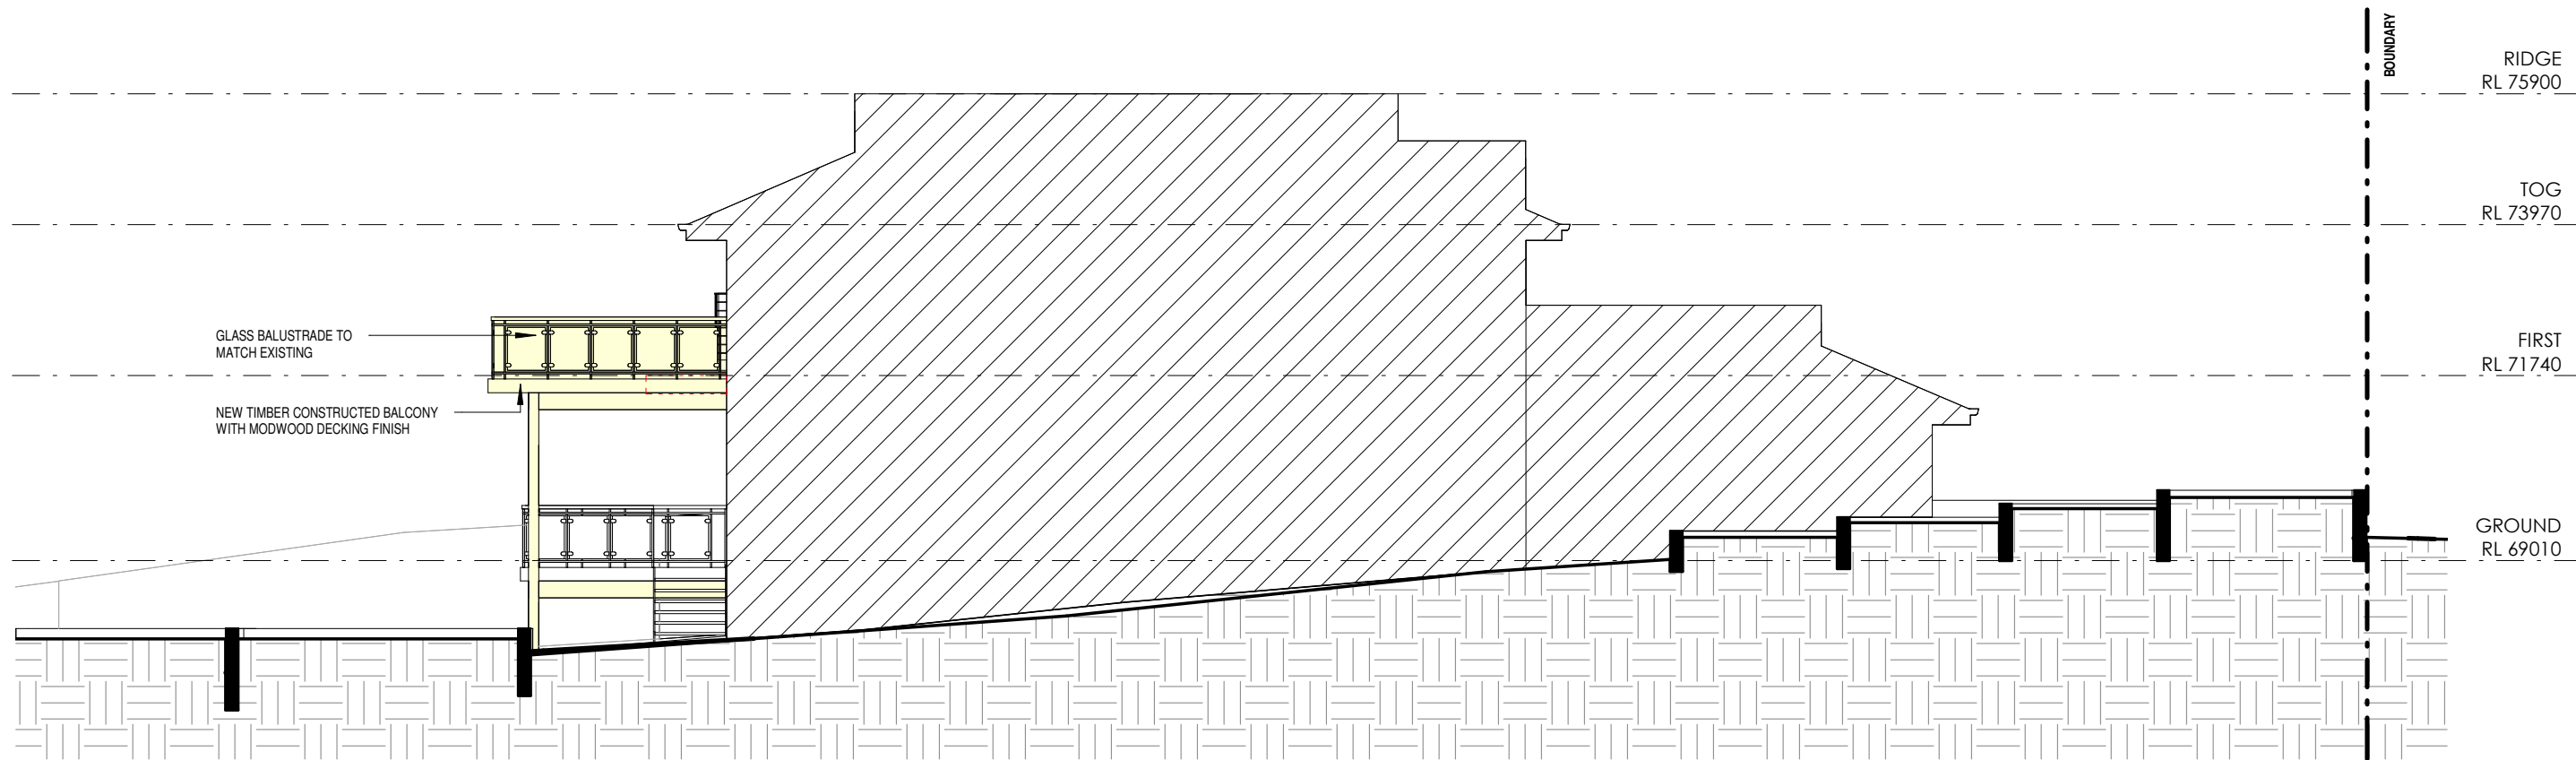

1 EAST ELEVATION

10 1 : 100



DRAWINGS NOT TO BE SCALED. USE FIGURED DIMENSIONS ONLY. CHECK ALL DIMENSIONS ON SITE. ELECTRONIC COPIES OF DRAWINGS SHOULD BE VERIFIED AGAINST PRINTED COPIES TO ENSURE NO LOSS OF INFORMATION. IF IN DOUBT ASK


 Martin Vestergaard Designs ARCHITECTURAL DRAFTSMAN / INTERIOR DESIGNER M. 0435 499 289 E. MARTINVESTERGAARD1@OUTLOOK.COM	SURVEY CMS SURVEYORS PTY LTD E: INFO@CMSSURVEYORS.COM.AU P: 02 9971 4802	PLANNER VAUGHAN MILLIGHAN DEVELOPMENT CONSULTING E: VMDC@BIGPOND.NET.AU P: 9999 4922	GEOTECH HODGSON CONSULTING ENGINEERS E: INFO.HODGSONENGINEERING@GMAIL.COM M: 0410 664 359	PROJECT ALTERATIONS & ADDITIONS 11 QUIRK STREET, DEE WHY, NSW, 2099	A	26/10/2021	DA	JOB NUM#	DRAWN BY	CHK. BY	PAGE SIZE
	02	MV	MV	A3							
	PROJECT NAME		SCALE								
	11 QUIRK STREET		1 : 100								
	DRAWING NAME		DRAWING NUMBER								
ELEVATIONS		A 10 -A									



northern
beaches
council

THIS PLAN IS TO BE READ IN
CONJUNCTION WITH
THE CONDITIONS OF DEVELOPMENT
CONSENT

DA2021/2165

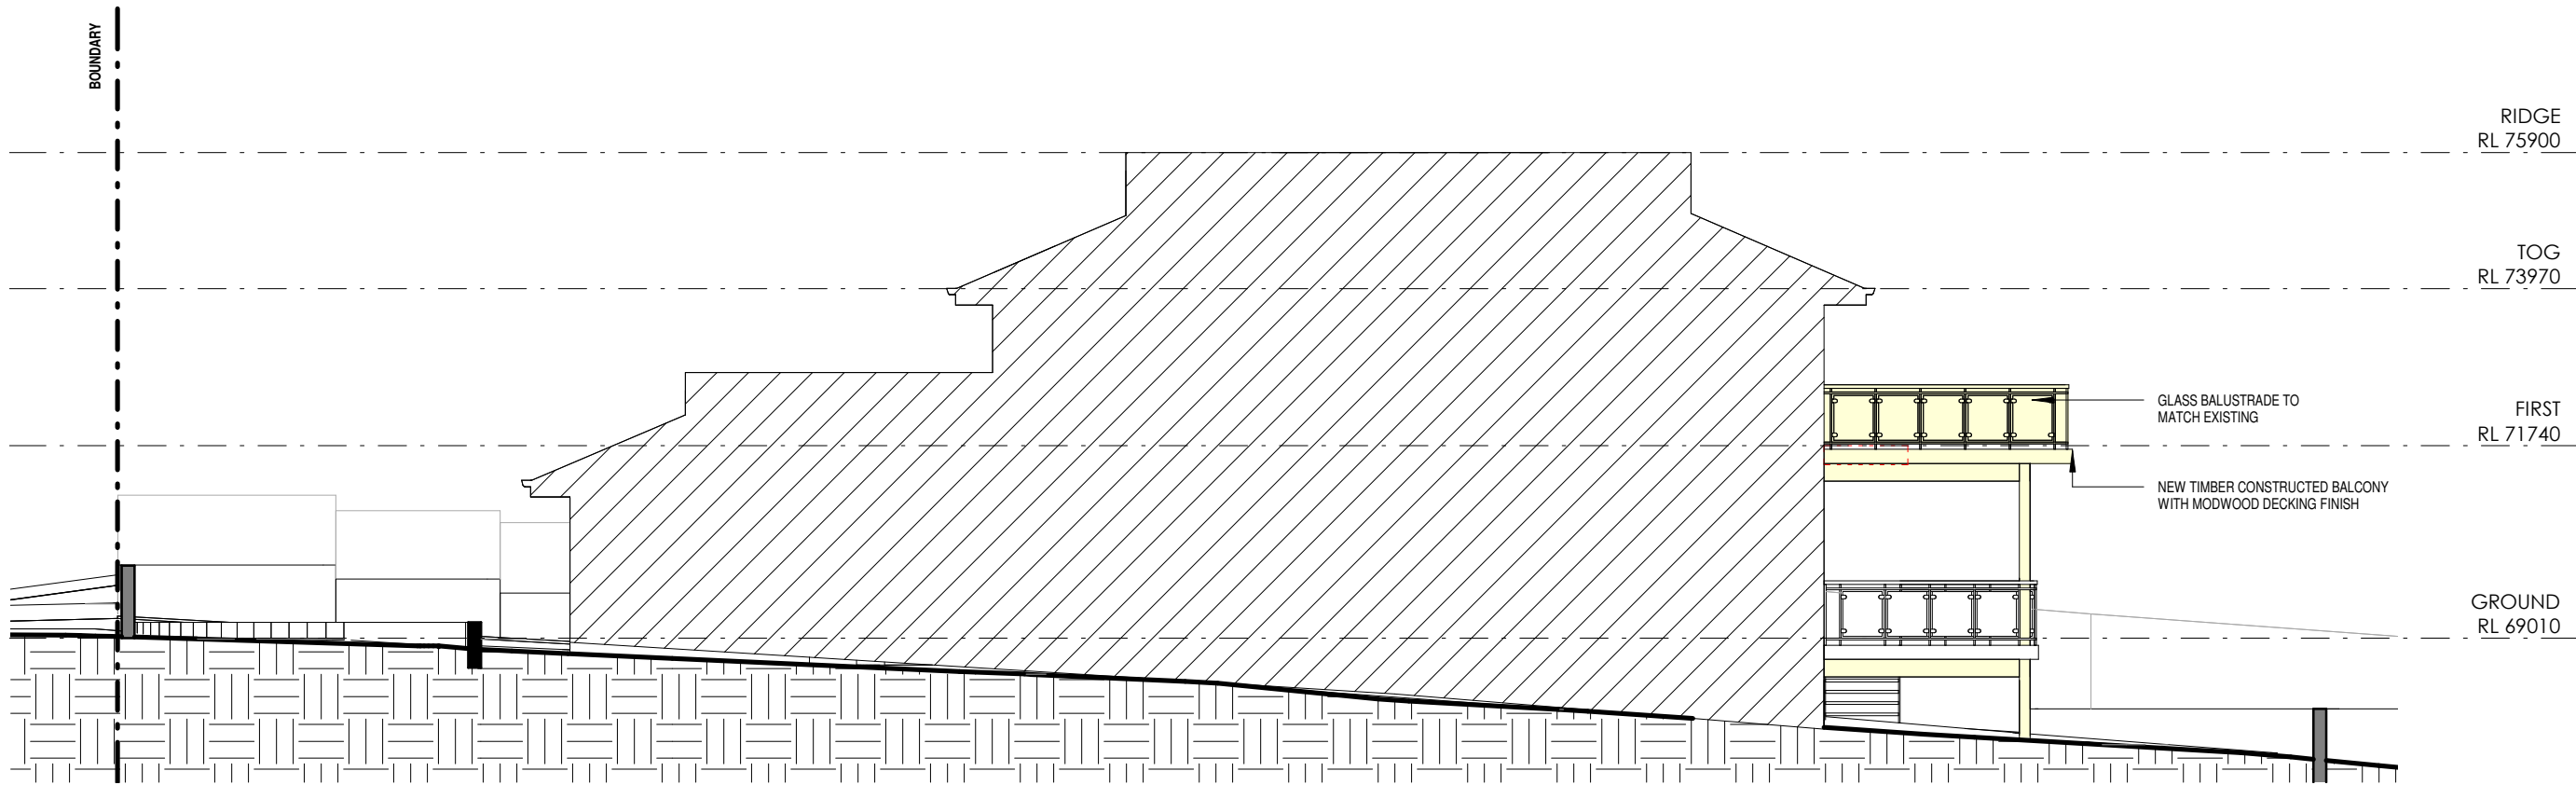

1

WEST ELEVATION

11

1 : 100

- DEMOLISHED
- HIDDEN
- OVERHEAD
- █

EXISTING
- █

PROPOSED
- █

NEW WORKS

DRAWINGS NOT TO BE SCALED. USE FIGURED DIMENSIONS ONLY. CHECK ALL DIMENSIONS ON SITE. ELECTRONIC COPIES OF DRAWINGS SHOULD BE VERIFIED AGAINST PRINTED COPIES TO ENSURE NO LOSS OF INFORMATION. IF IN DOUBT ASK




 Martin Vestergaard Designs ARCHITECTURAL DRAFTSMAN / INTERIOR DESIGNER M. 0435 499 289 E. MARTINVESTERGAARD1@OUTLOOK.COM	SURVEY CMS SURVEYORS PTY LTD E: INFO@CMSSURVEYORS.COM.AU P: 02 9971 4802	PLANNER VAUGHAN MILLIGHAN DEVELOPMENT CONSULTING E: VMDC@BIGPOND.NET.AU P: 9999 4922	GEOTECH HODGSON CONSULTING ENGINEERS E: INFO.HODGSONENGINEERING@GMAIL.COM M: 0410 664 359	PROJECT ALTERATIONS & ADDITIONS 11 QUIRK STREET, DEE WHY, NSW, 2099	A	26/10/2021	DA	JOB NUM#	DRAWN BY	CHK. BY	PAGE SIZE
								02	MV	MV	A3
								PROJECT NAME			SCALE
								11 QUIRK STREET			1 : 100
				CLIENT ANITA RUTKIS P: 0416 754 447 E: ANITARUTKIS@BIGPOND.COM				DRAWING NAME			DRAWING NUMBER
					IS	DATE	COMMENTS	ELEVATIONS			A 11 -A



northern
beaches
council

THIS PLAN IS TO BE READ IN
CONJUNCTION WITH
THE CONDITIONS OF DEVELOPMENT
CONSENT

DA2021/2165

 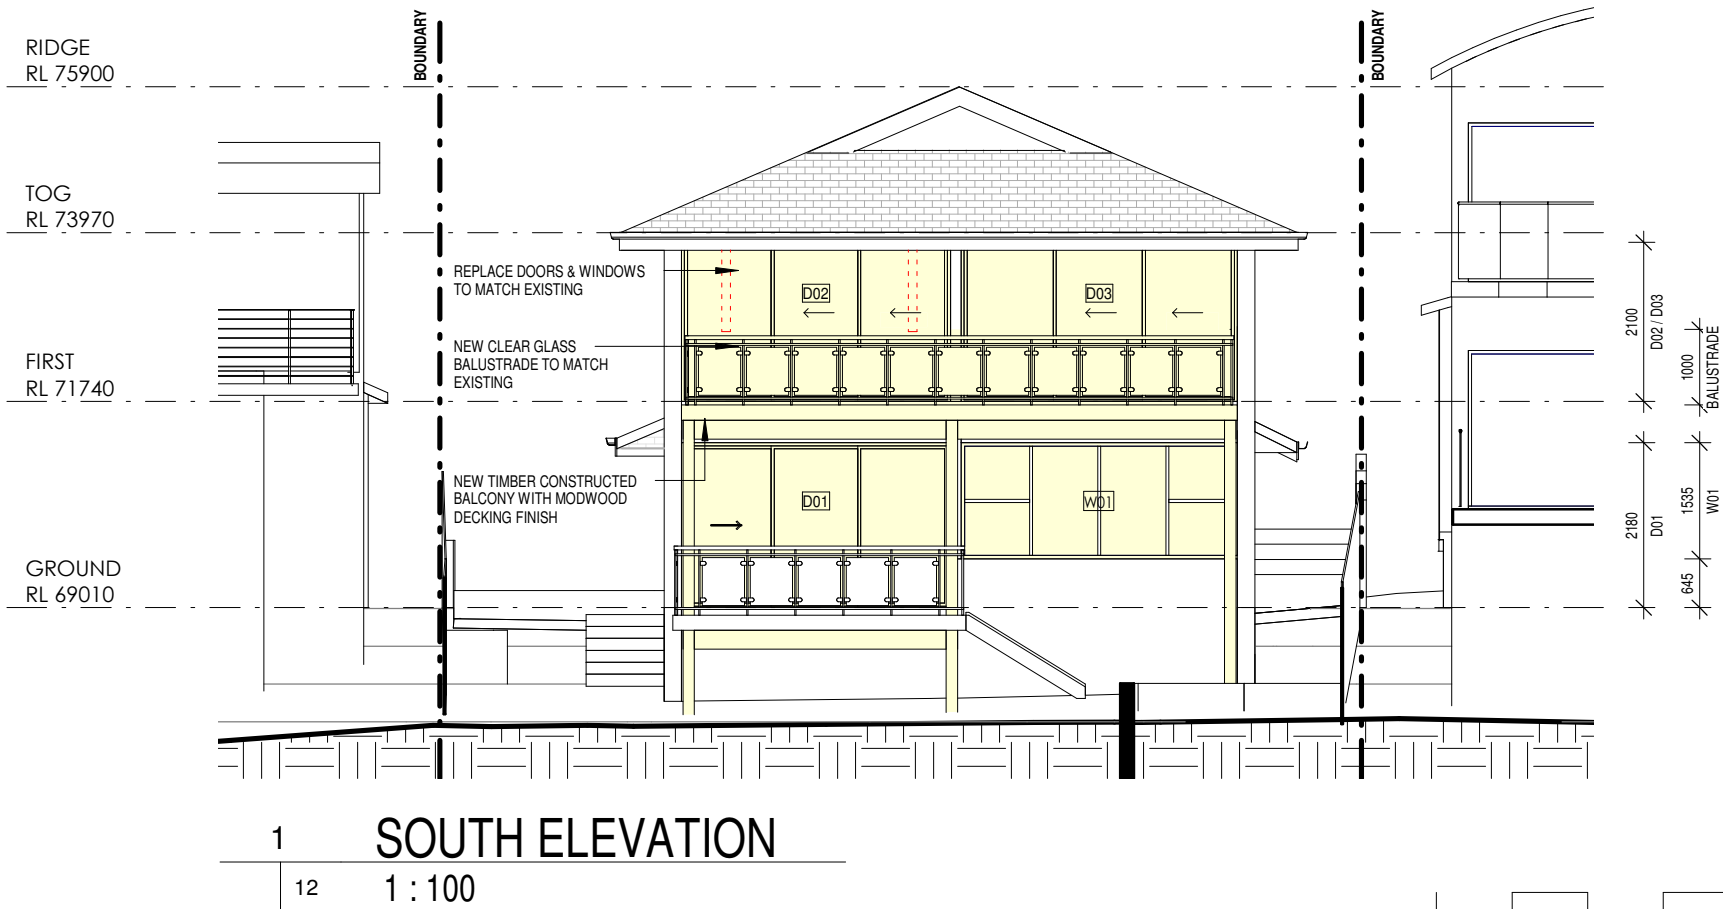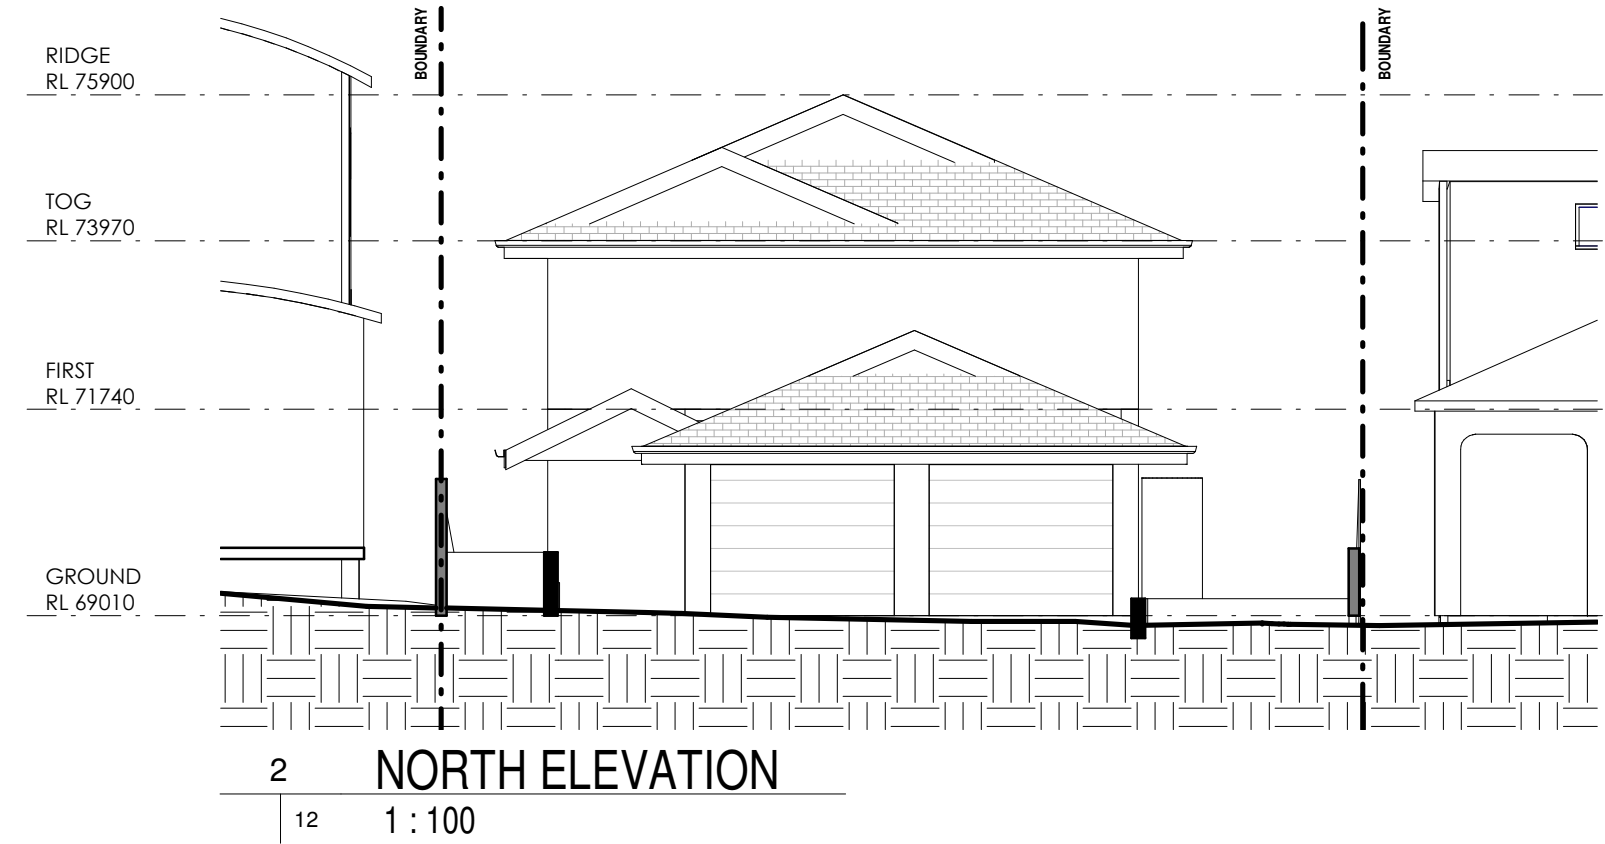


- DEMOLISHED
- HIDDEN
- OVERHEAD
- EXISTING
- PROPOSED
- NEW WORKS

DRAWINGS NOT TO BE SCALED. USE FIGURED DIMENSIONS ONLY. CHECK ALL DIMENSIONS ON SITE. ELECTRONIC COPIES OF DRAWINGS SHOULD BE VERIFIED AGAINST PRINTED COPIES TO ENSURE NO LOSS OF INFORMATION. IF IN DOUBT ASK

Martin Vestergaard Designs ARCHITECTURAL DRAFTSMAN / INTERIOR DESIGNER M. 0435 499 289 E. MARTINVESTERGAARD1@OUTLOOK.COM <td> SURVEY CMS SURVEYORS PTY LTD E: INFO@CMSSURVEYORS.COM.AU P: 02 9971 4802 </td> <td> PLANNER VAUGHAN MILLIGHAN DEVELOPMENT CONSULTING E: VMDC@BIGPOND.NET.AU P: 9999 4922 </td> <td> GEOTECH HODGSON CONSULTING ENGINEERS E: INFO.HODGSONENGINEERING@GMAIL.COM M: 0410 664 359 </td> <td> PROJECT ALTERATIONS & ADDITIONS 11 QUIRK STREET, DEE WHY, NSW, 2099 </td> <td rowspan="4">A</td> <td rowspan="4">26/10/2021</td> <td rowspan="4">DA</td> <td> JOB NUM# 02 </td> <td> DRAWN BY MV </td> <td> CHK. BY MV </td> <td> PAGE SIZE A3 </td>	SURVEY CMS SURVEYORS PTY LTD E: INFO@CMSSURVEYORS.COM.AU P: 02 9971 4802	PLANNER VAUGHAN MILLIGHAN DEVELOPMENT CONSULTING E: VMDC@BIGPOND.NET.AU P: 9999 4922	GEOTECH HODGSON CONSULTING ENGINEERS E: INFO.HODGSONENGINEERING@GMAIL.COM M: 0410 664 359	PROJECT ALTERATIONS & ADDITIONS 11 QUIRK STREET, DEE WHY, NSW, 2099	A	26/10/2021	DA	JOB NUM# 02	DRAWN BY MV	CHK. BY MV	PAGE SIZE A3		
								PROJECT NAME 11 QUIRK STREET		SCALE 1 : 100			
								DRAWING NAME ELEVATIONS		DRAWING NUMBER A 12 -A			

**THIS PLAN IS TO BE READ IN
CONJUNCTION WITH
THE CONDITIONS OF DEVELOPMENT
CONSENT**

DA2021/2165

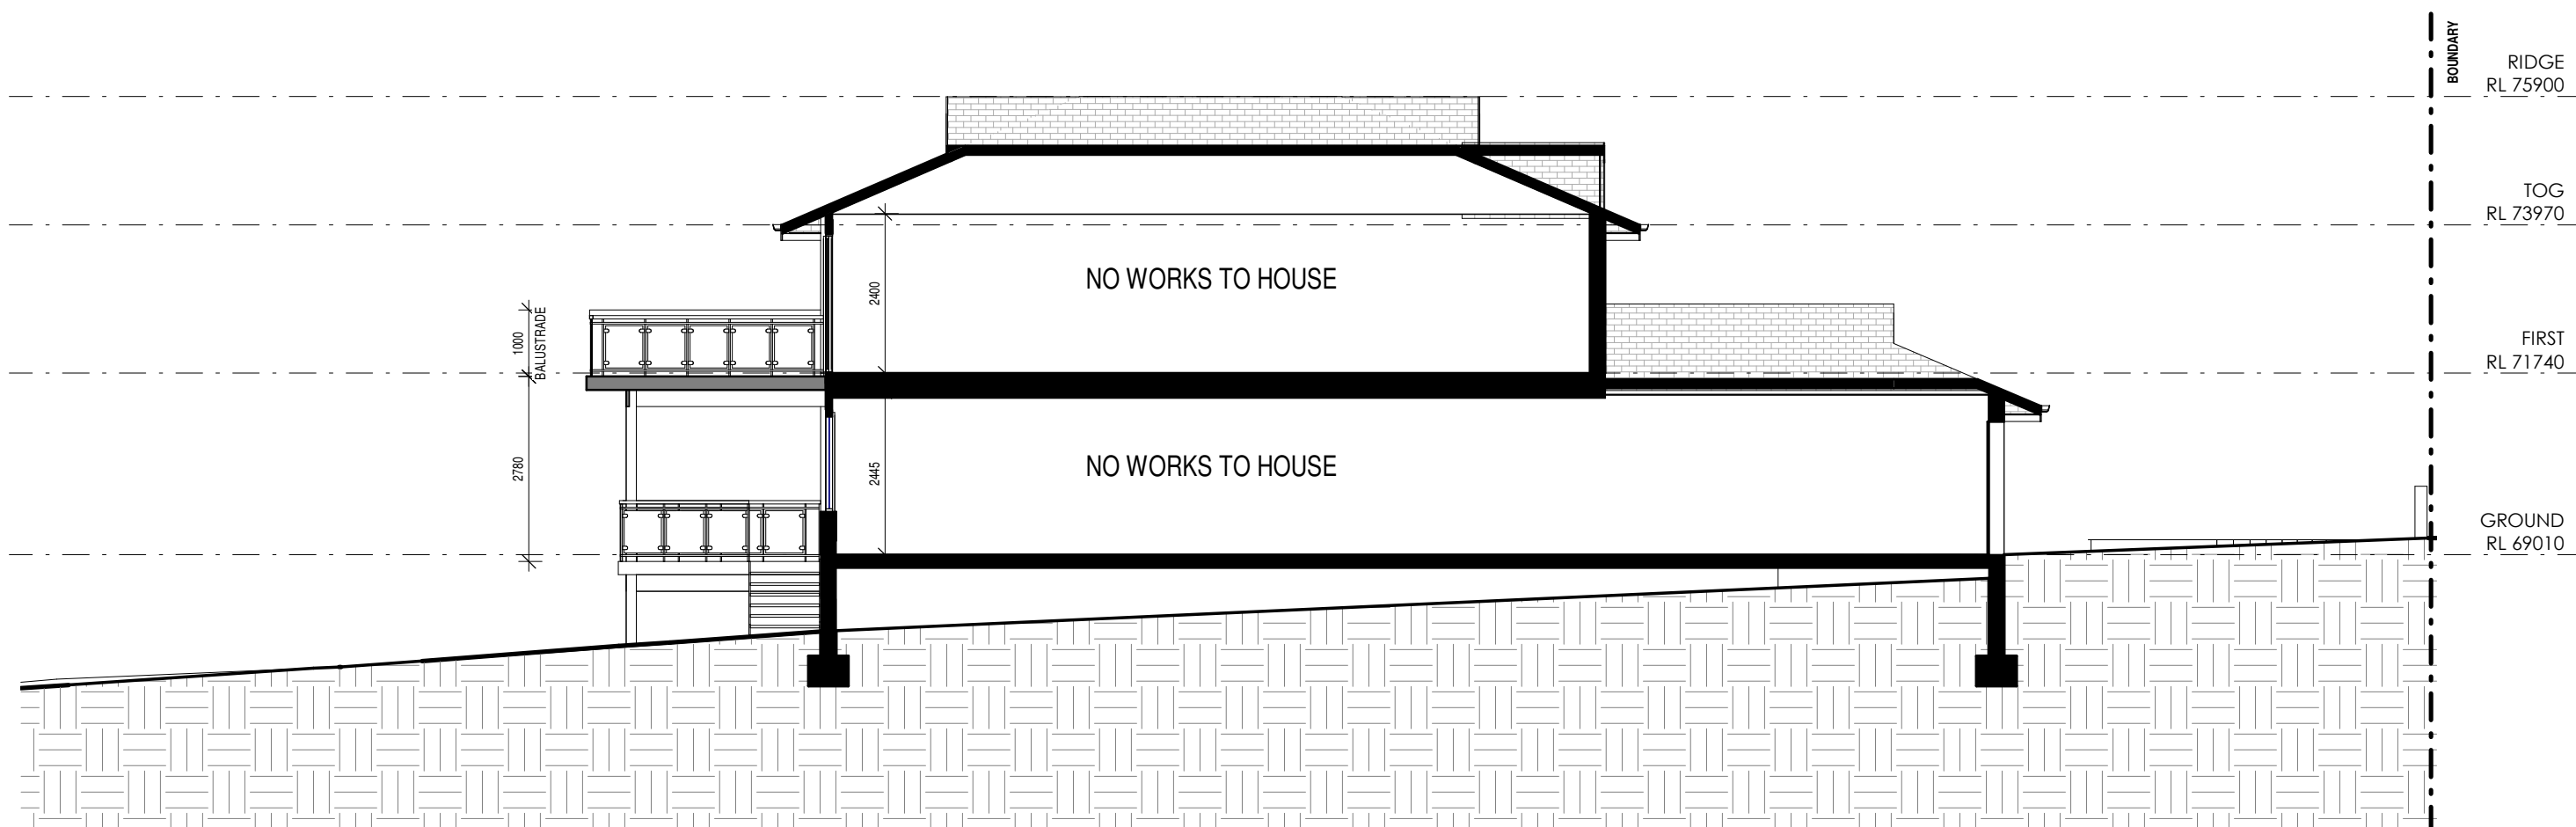

1	SECTION 1	
2	20	1 : 100

- - - - DEMOLISHED
 - - - - HIDDEN
 — — — OVERHEAD
 ■ EXISTING
 ■ PROPOSED
 ■ NEW WORKS

DRAWINGS NOT TO BE SCALED. USE FIGURED DIMENSIONS ONLY. CHECK ALL DIMENSIONS ON SITE. ELECTRONIC COPIES OF DRAWINGS SHOULD BE VERIFIED AGAINST PRINTED COPIES TO ENSURE NO LOSS OF INFORMATION. IF IN DOUBT ASK