
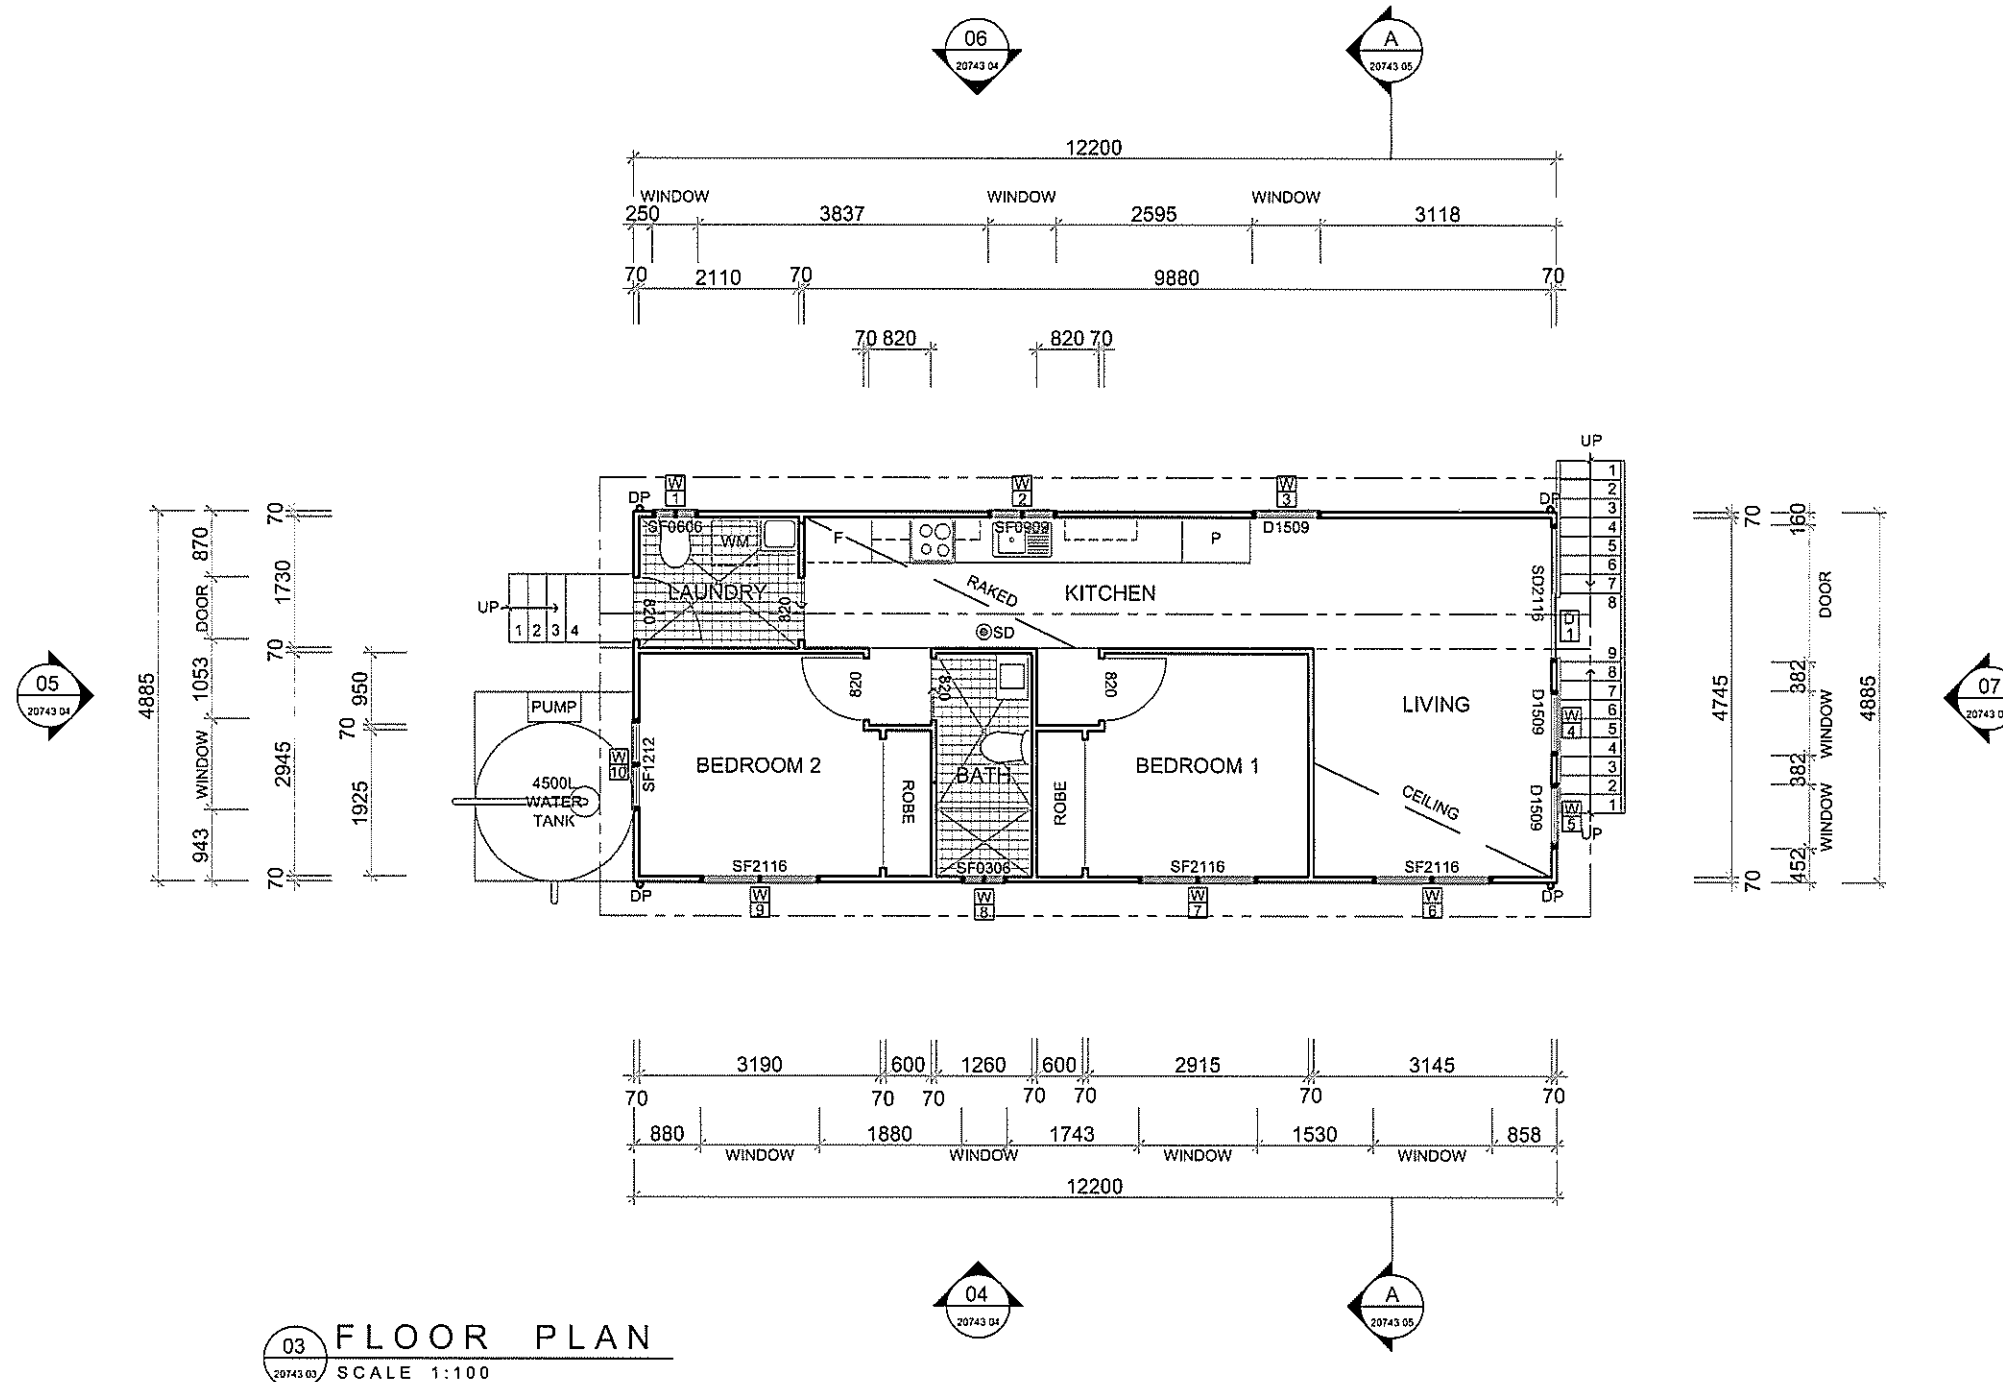


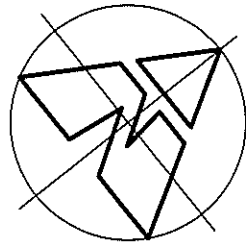

03 FLOOR PLAN
SCALE 1:100

This drawing supersedes any previous concept drawings. Please check carefully prior to signing.

Figured dimensions only to be used. DO NOT SCALE from drawing. All dimensions are to be verified on site prior to commencement of work. This drawing remains the property of Ian Cubitts Classic Home Improvements and is subject to copyright.

CURRENT ISSUE				Proposed		Lot No.	DP No.
17/05/16	DA ISSUE	MY	E	SECONDARY DWELLING		31	789083
18/12/15	DA ISSUE	DI	D	for		Date	Sheet
30/09/15	DA ISSUE	MY	C	BORIS PANOV		17/04/15	03 of 07
19/08/15	DA ISSUE	ER	B	At Site Address		Job no.	Drg No.
21/04/15	DA ISSUE	MY	A	31A QUEENS AVENUE, AVALON		20743	20743 03
Date	Amendment	Drawn	Issue				

Ian Cubitt's
CLASSIC HOME IMPROVEMENTS
152 Russell Street Emu Plains NSW 2750 Ph: (02)4735-2944
www.classichomeimprovements.com.au Lic. 66902C

Checked
V2

Drawn
E.Reyes

At Site Address

31A QUEENS AVENUE, AVALON

