


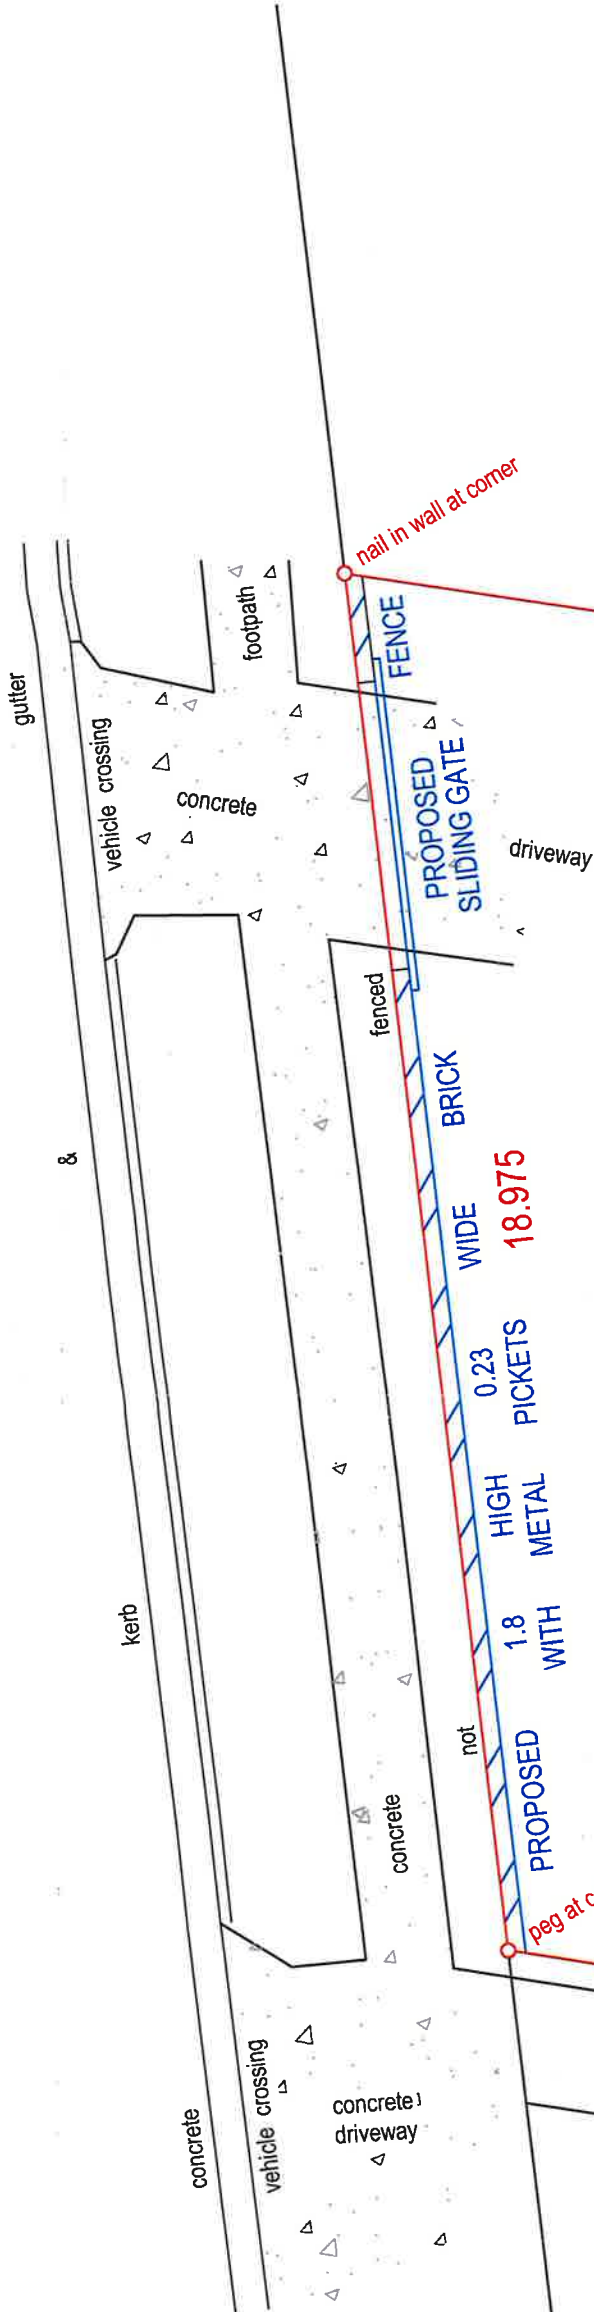

STREET

COOK



11
clad residence
no.15

C2
two storey
brick residence
tile roof no.17

11
12
clad residence
no.19

COPYRIGHT © VINCE MORGAN SURVEYORS

NO PART OF THIS DRAWING MAY BE REPRODUCED, COMMUNICATED, STORED IN A RETRIEVAL SYSTEM OR TRANSMITTED IN ANY FORM, WITHOUT THE WRITTEN PERMISSION OF THE COPYRIGHT OWNER EXCEPT AS PERMITTED BY THE COPYRIGHT ACT 1968.

ANY PERMITTED DOWNLOADING, ELECTRONIC STORAGE, DISPLAY, PRINT, COPY, REPRODUCTION, COMMUNICATION OF THIS DRAWING SHOULD CONTAIN NO ALTERATION OR ADDITION TO THE ORIGINAL DRAWING.

THIS NOTICE MUST NOT BE ERASED

vince morgan
SURVEYORS

Vince Morgan (Surveyors) Pty Ltd
77 UNION ROAD PENRITH
PO BOX 4156 PENRITH PLAZA 2750
Ph 47215293
email mail@vmsurvey.com.au
www.vincemorgansurveyors.com.au

ABN 52 065 060 808

DATUM:	DATE: 13-05-19
ORIGIN:	SCALE: 1:100@A3
SOURCE:	CONTOUR INTERVAL:
DRAWN: M.Perkins	CHECKED:

CLIENT:
STRATI
CONSTRUCTIONS

LOT(S): C2 / D.P.375329
STREET ADDRESS: No.17 COOK STREET
LOCATION: FORESTVILLE
LOCAL GOVT: NORTHERN BEACHES

DRAWING TITLE:
SITE PLAN FOR
PROPOSED
FENCE

PLAN No.
22358T
ISSUE:
SHEET: 1
OF: 1