




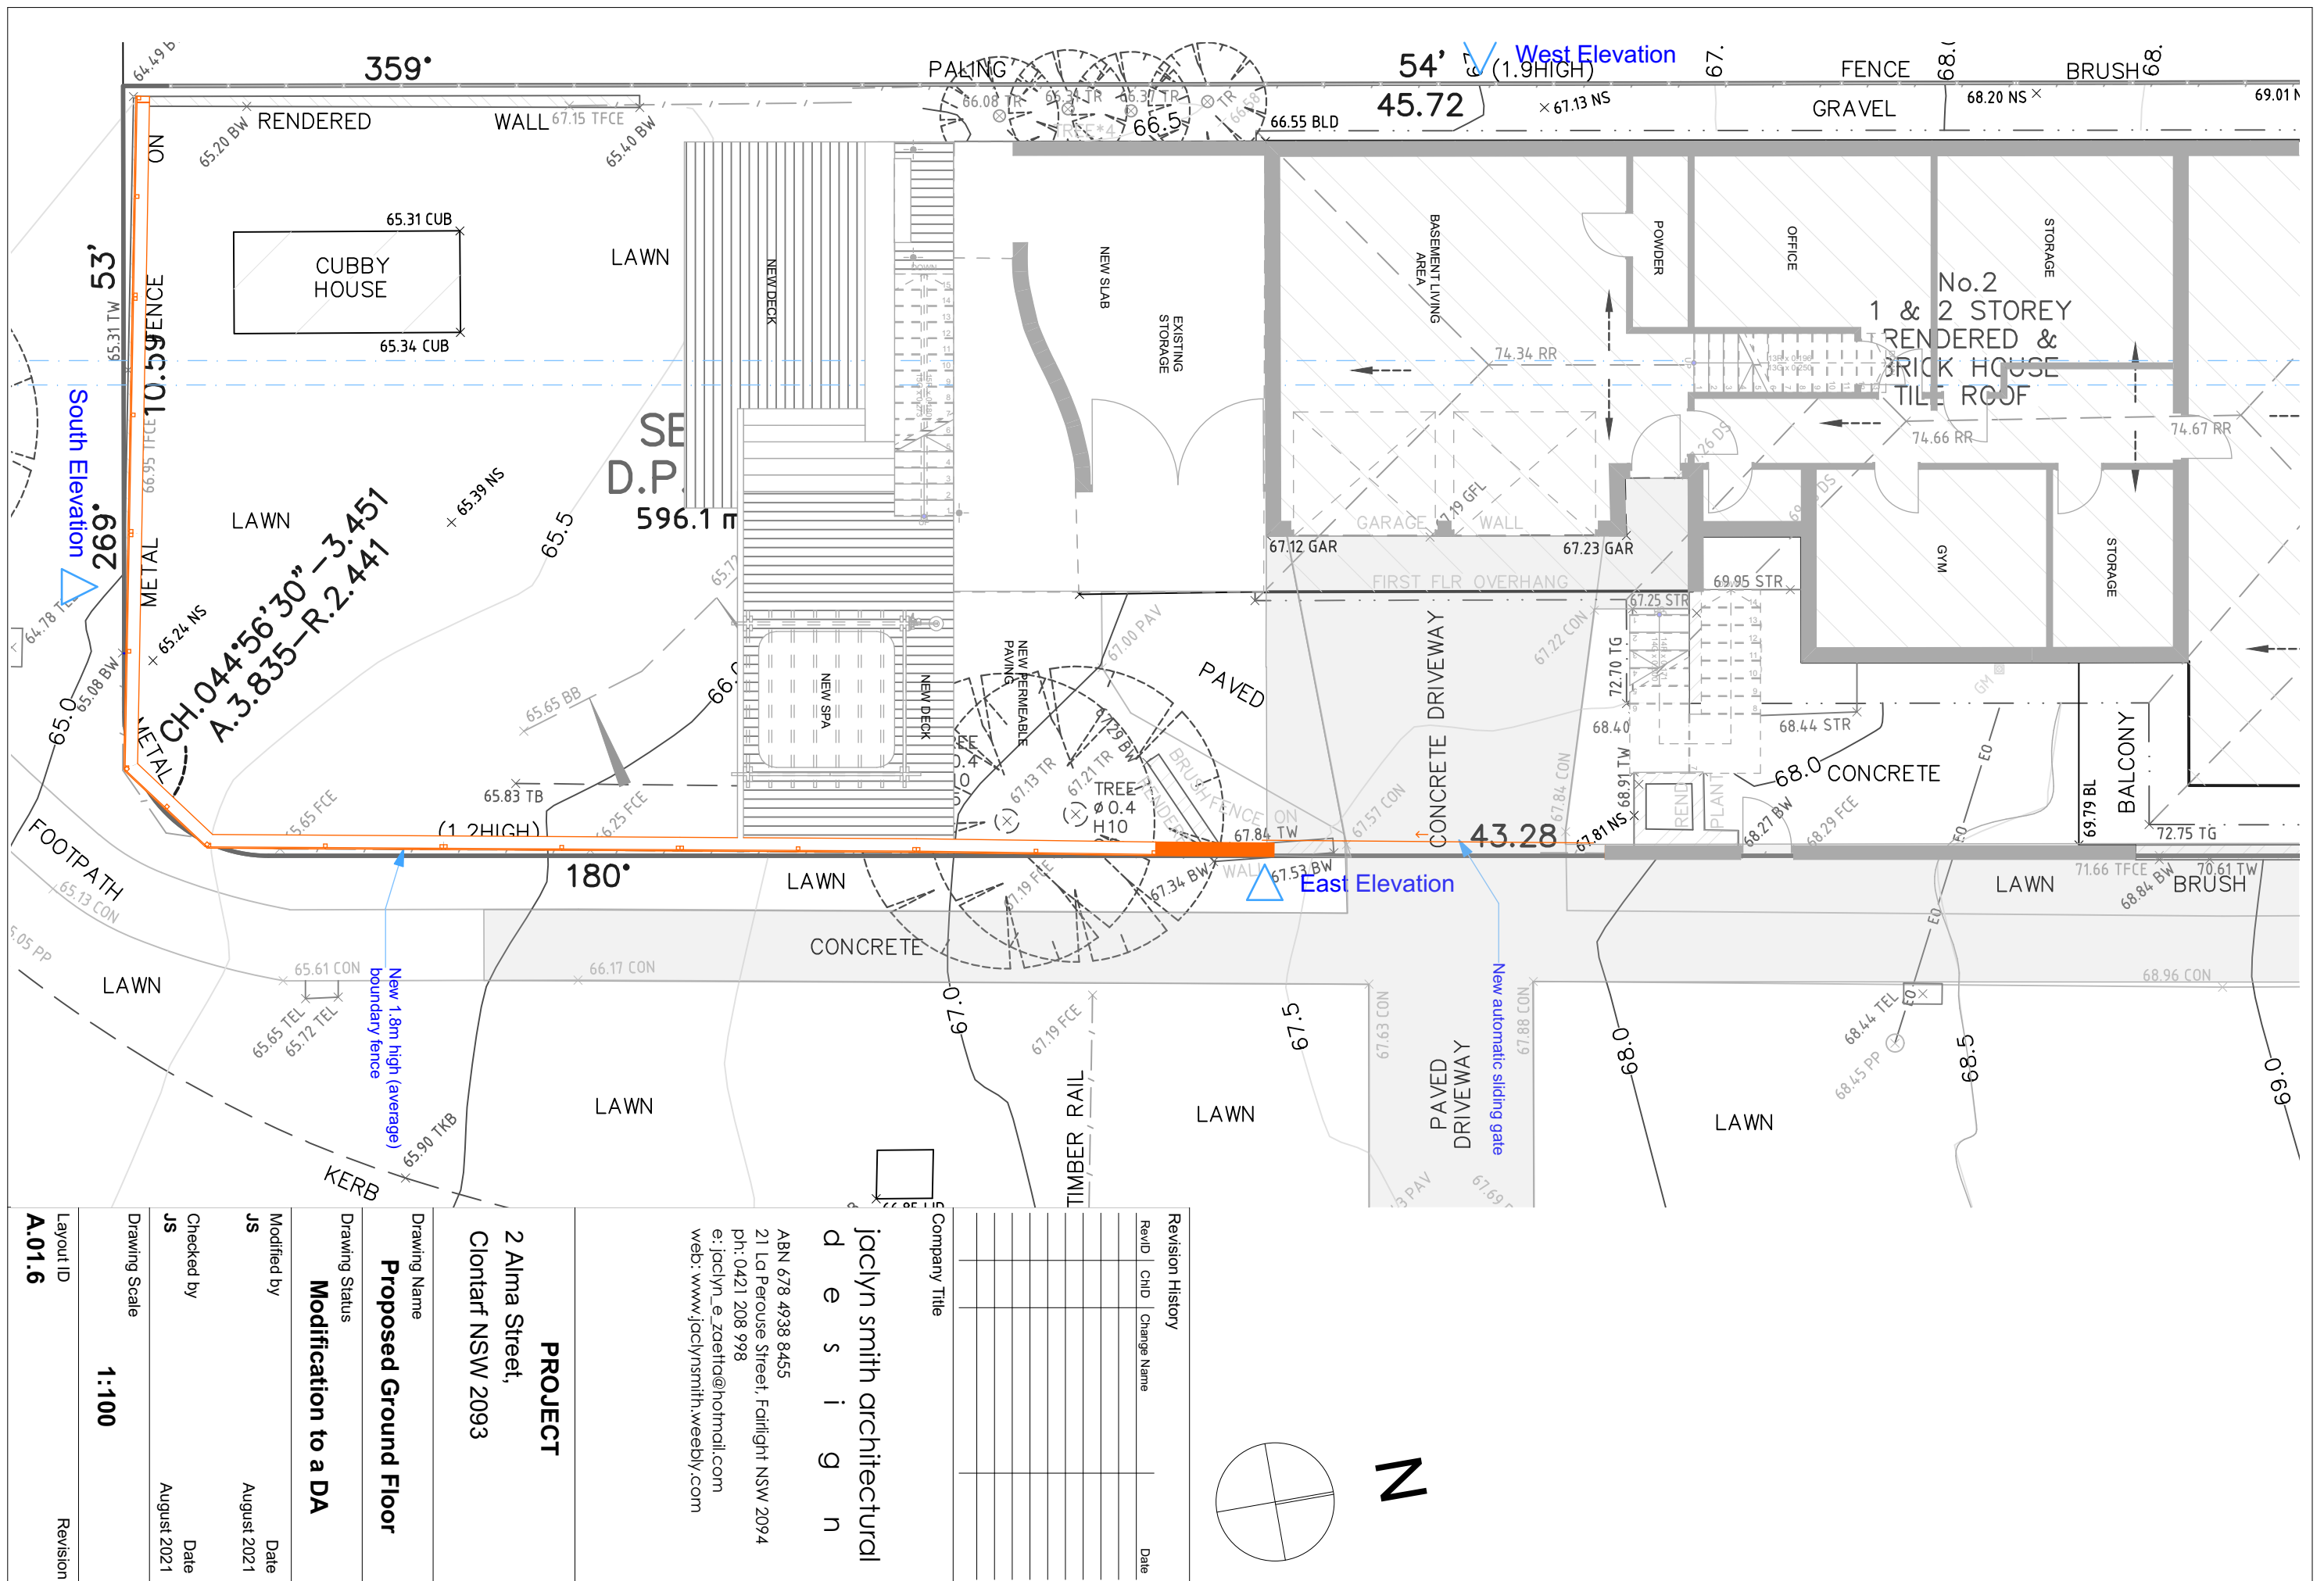

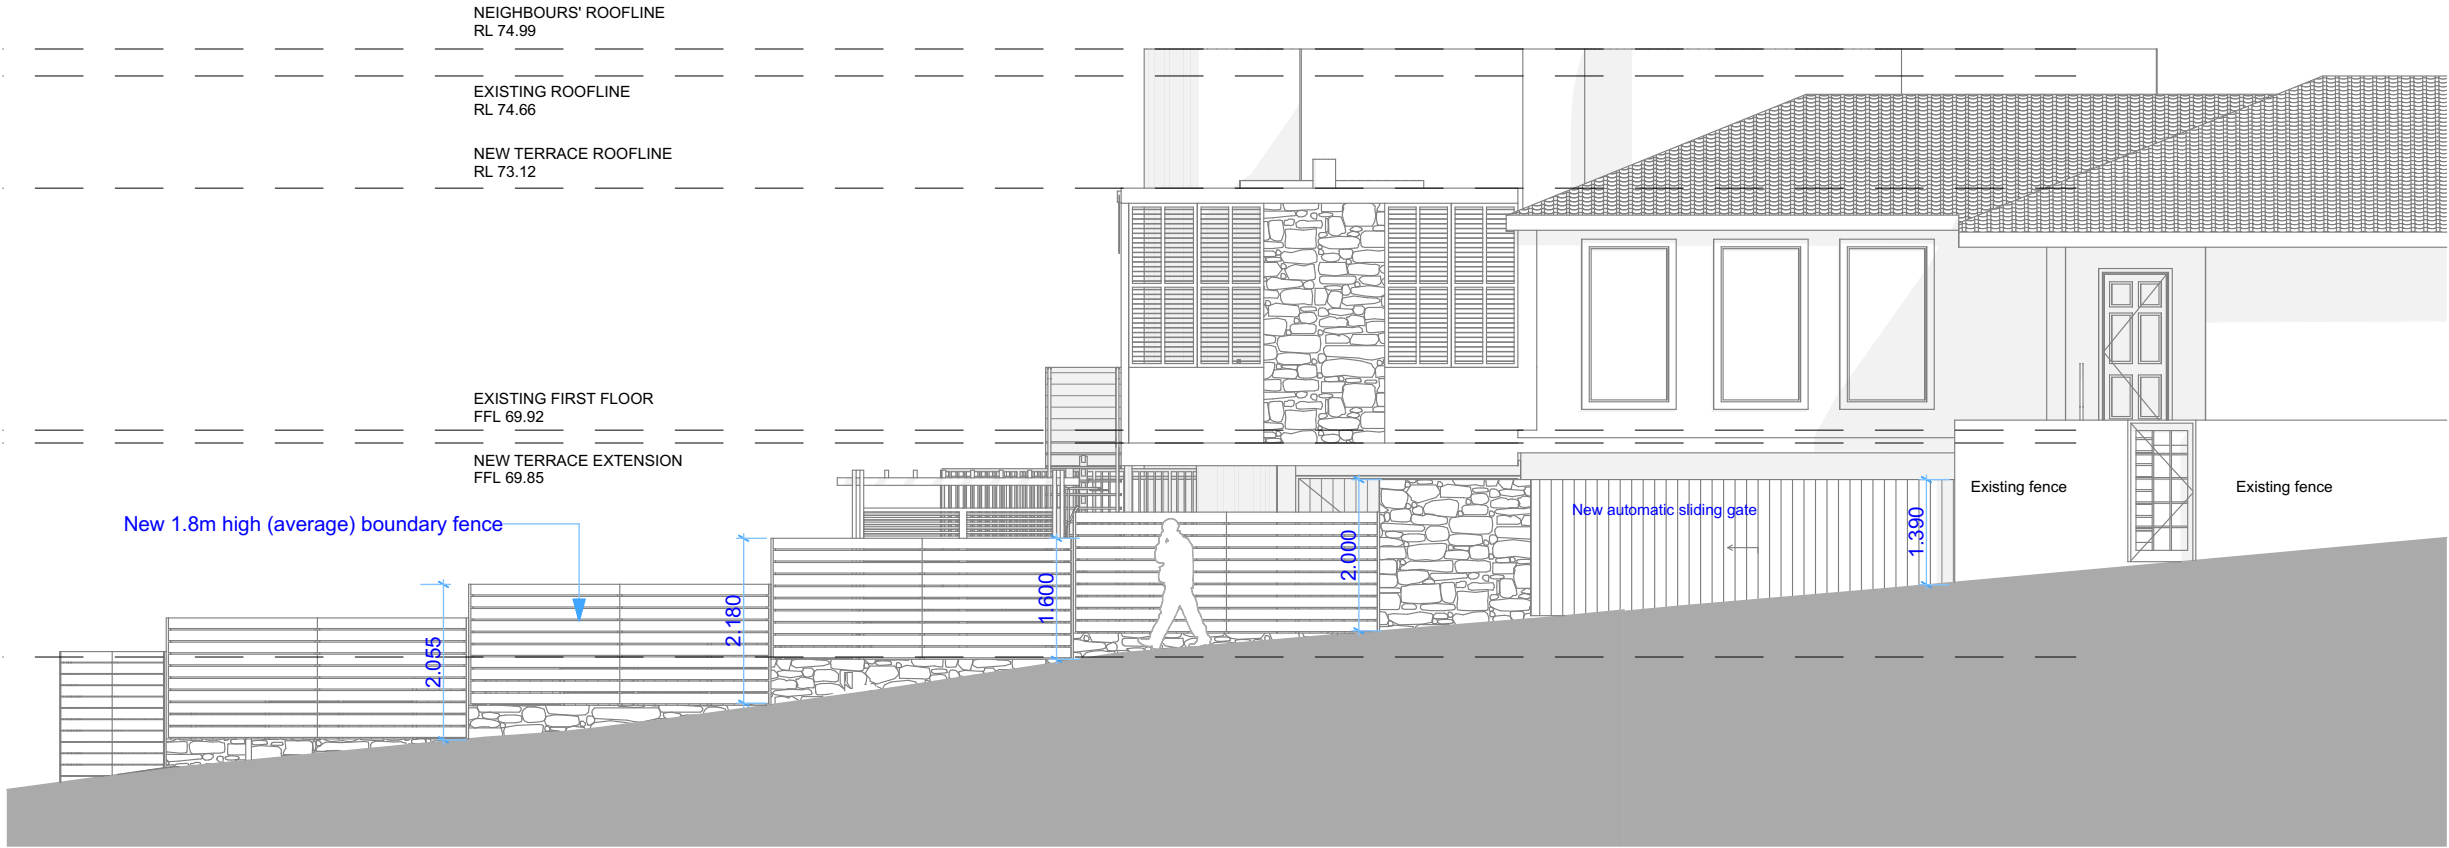

East Elevation

1:100

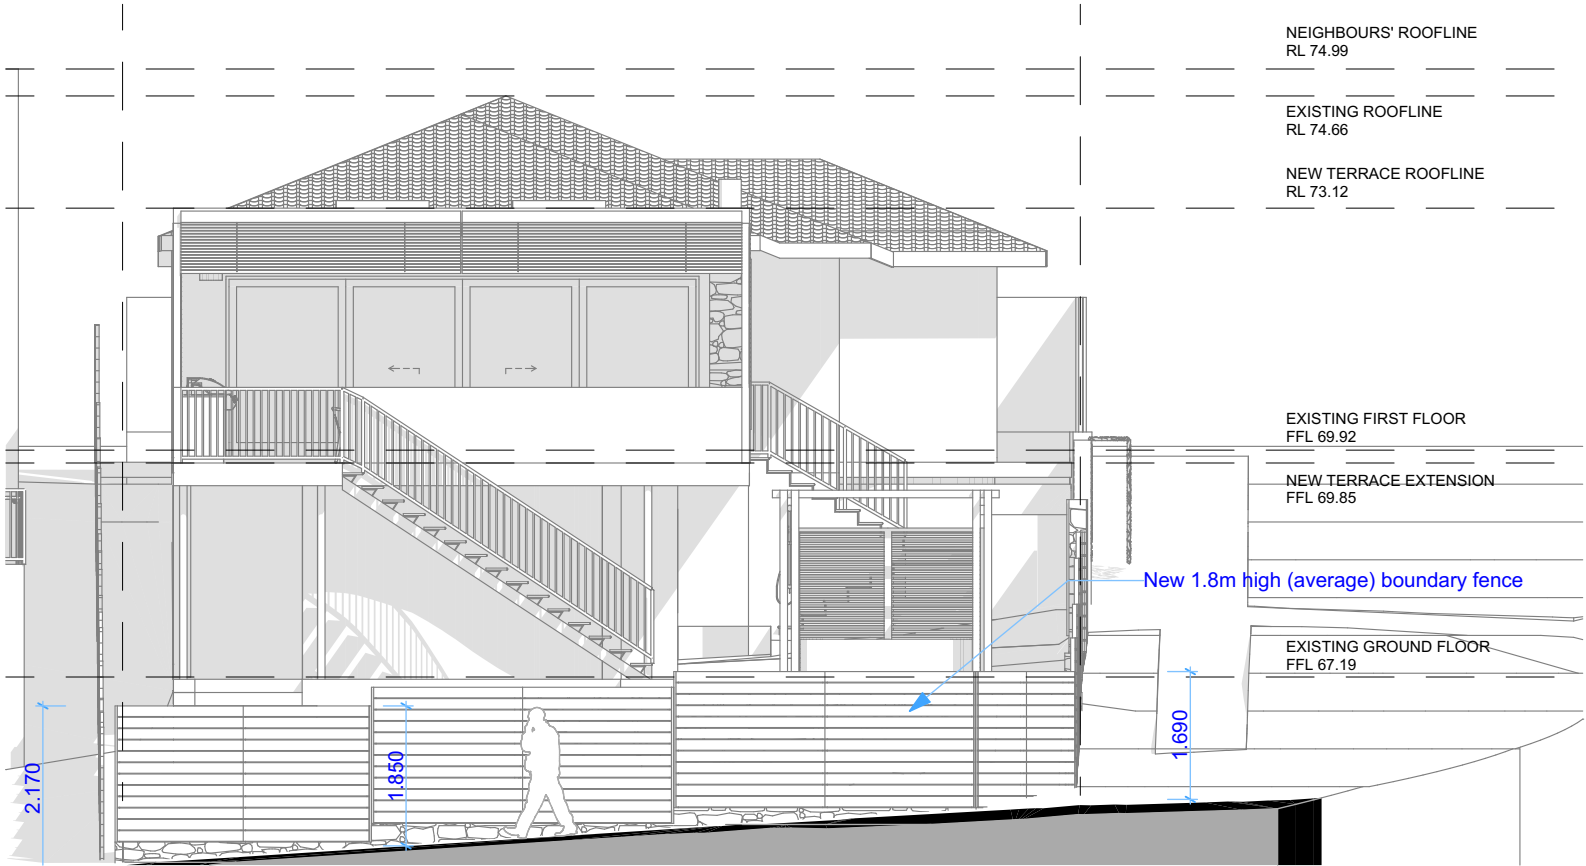

South

1:100

Revision History			
RevID	ChID	Change Name	Date

Company Title

jaclyn smith architectural
d e s i g n

ABN 678 4938 8455
21 La Perouse Street, Fairlight NSW 2094
ph: 0421 208 998
e: jaclyn_e_zatta@hotmail.com
web: www.jaclynsmith.weebly.com

PROJECT

2 Alma Street,
Clontarf NSW 2093

Drawing Name

South , East Elevation

Drawing Status

Modification to a DA

Modified by

JS

Date

August 2021

Checked by

JS

Date

August 2021

Drawing Scale

1:100

Layout ID

A.02.2

Revision