


CHARLES STREET

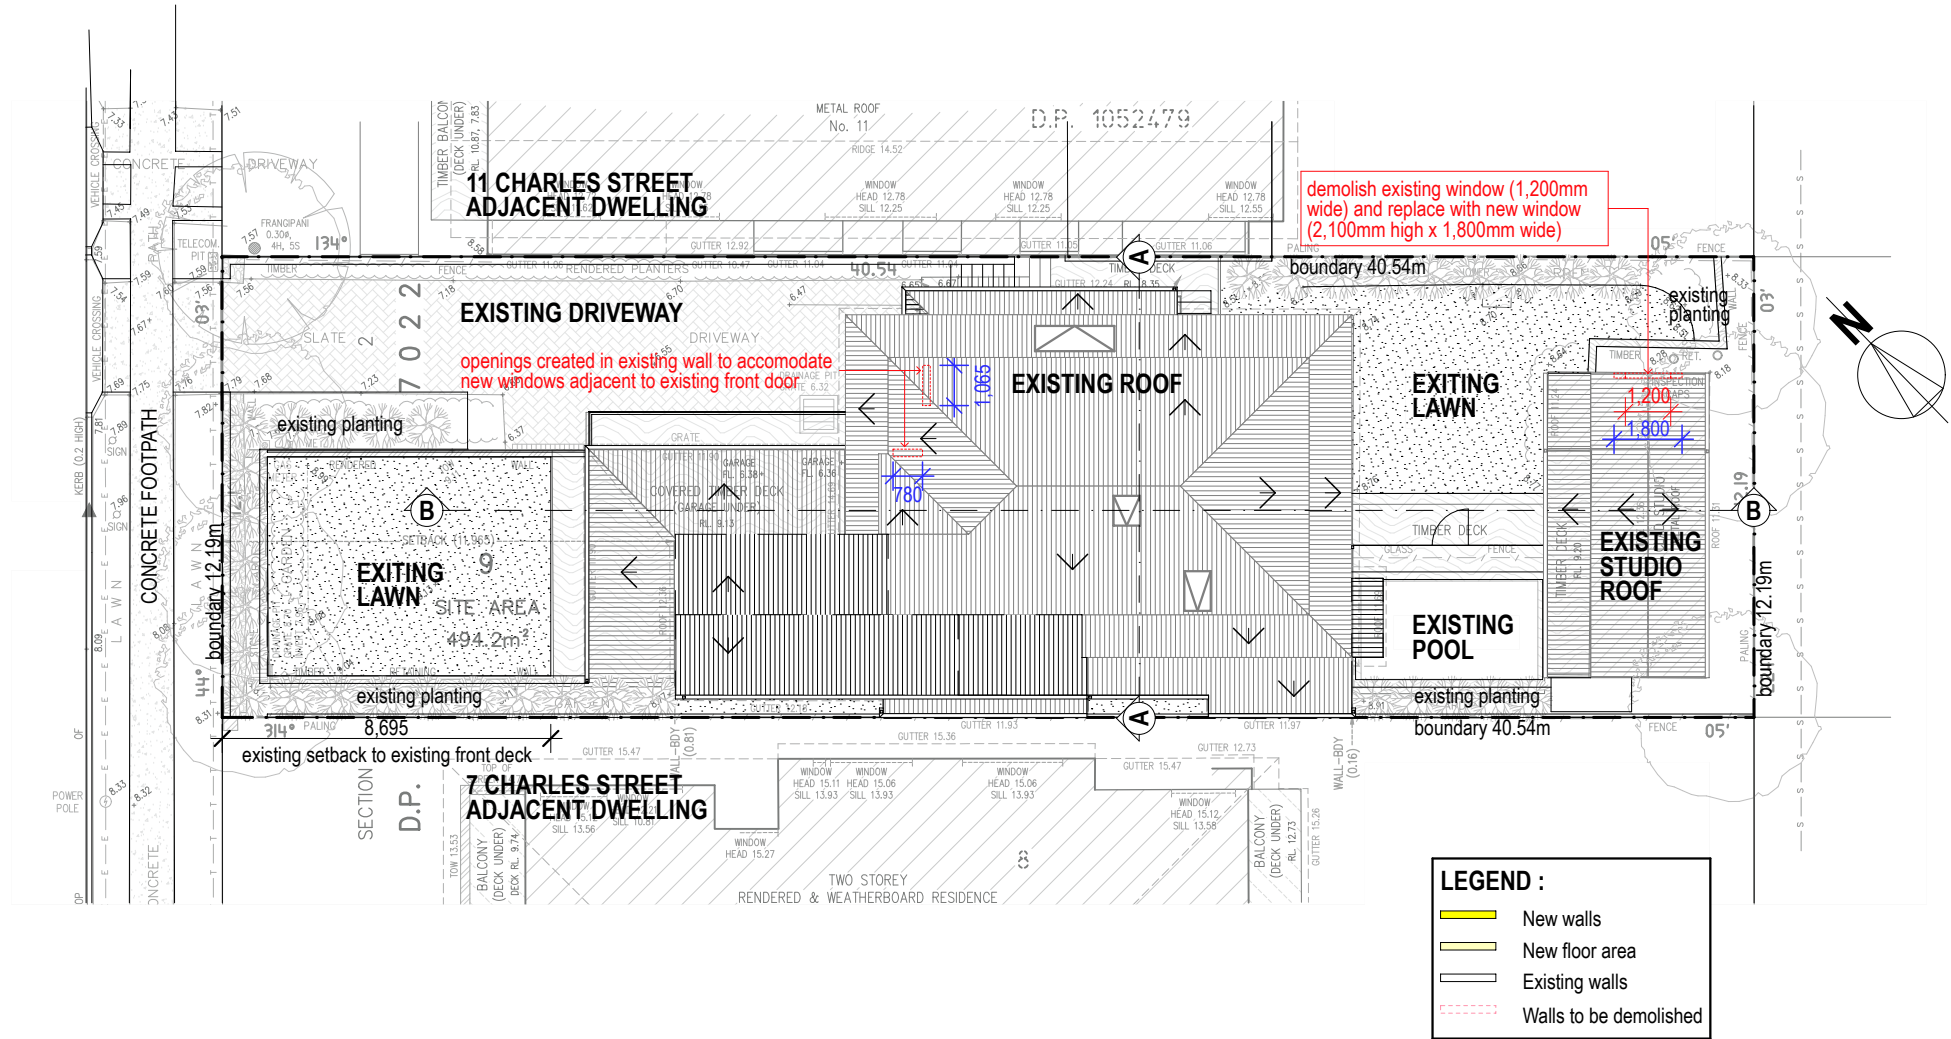

DEVELOPMENT APPLICATION


NOTIFICATION SITE PLAN

PROPOSED ALTERATIONS AND ADDITIONS TO EXISTING DWELLING AT 9 CHARLES STREET, FRESHWATER




1 LAKESIDE ROAD, NARRABEEN, NSW, 2101 • TELEPHONE 02 99073226 • EMAIL jsa@bigpond.net.au

Scale: 1:200	Drawing No: 202005/DA2001	Plot Date: 6/10/20
--------------	---------------------------	--------------------

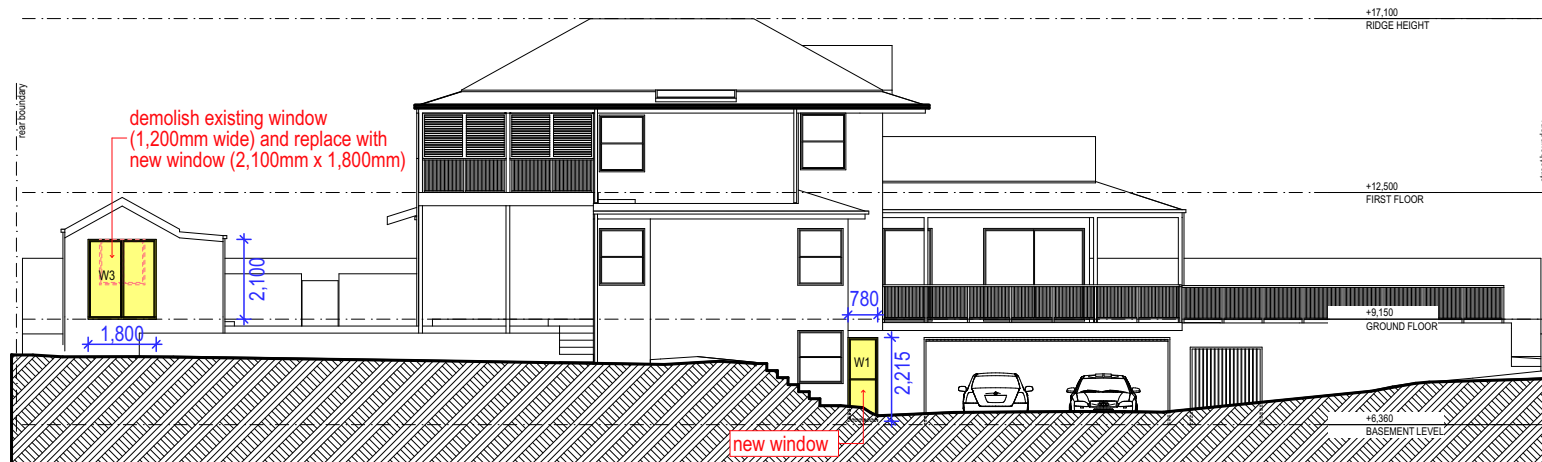

NORTH EAST ELEVATION

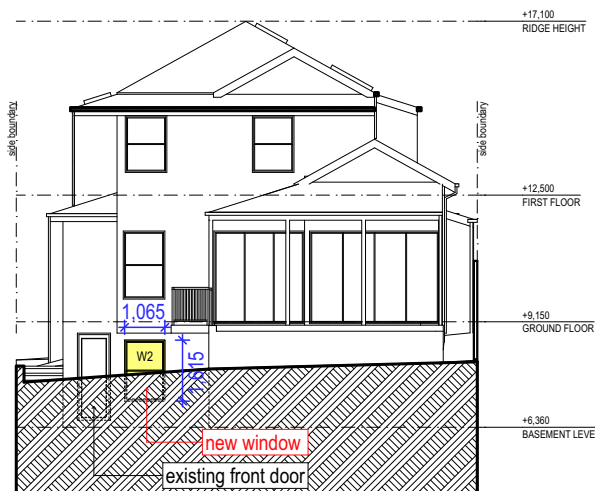

NORTH WEST (STREET) ELEVATION

DEVELOPMENT APPLICATION

NOTIFICATION ELEVATIONS

PROPOSED ALTERATIONS AND ADDITIONS TO EXISTING DWELLING AT 9 CHARLES STREET, FRESHWATER

Stewart
DESIGN STUDIO

1 LAKESIDE ROAD, NARRABEEN, NSW, 2101 • TELEPHONE 02 99073226 • EMAIL jsa@bigpond.net.au

Scale: 1:200

Drawing No: 202005/DA2002

Plot Date: 6/10/20