



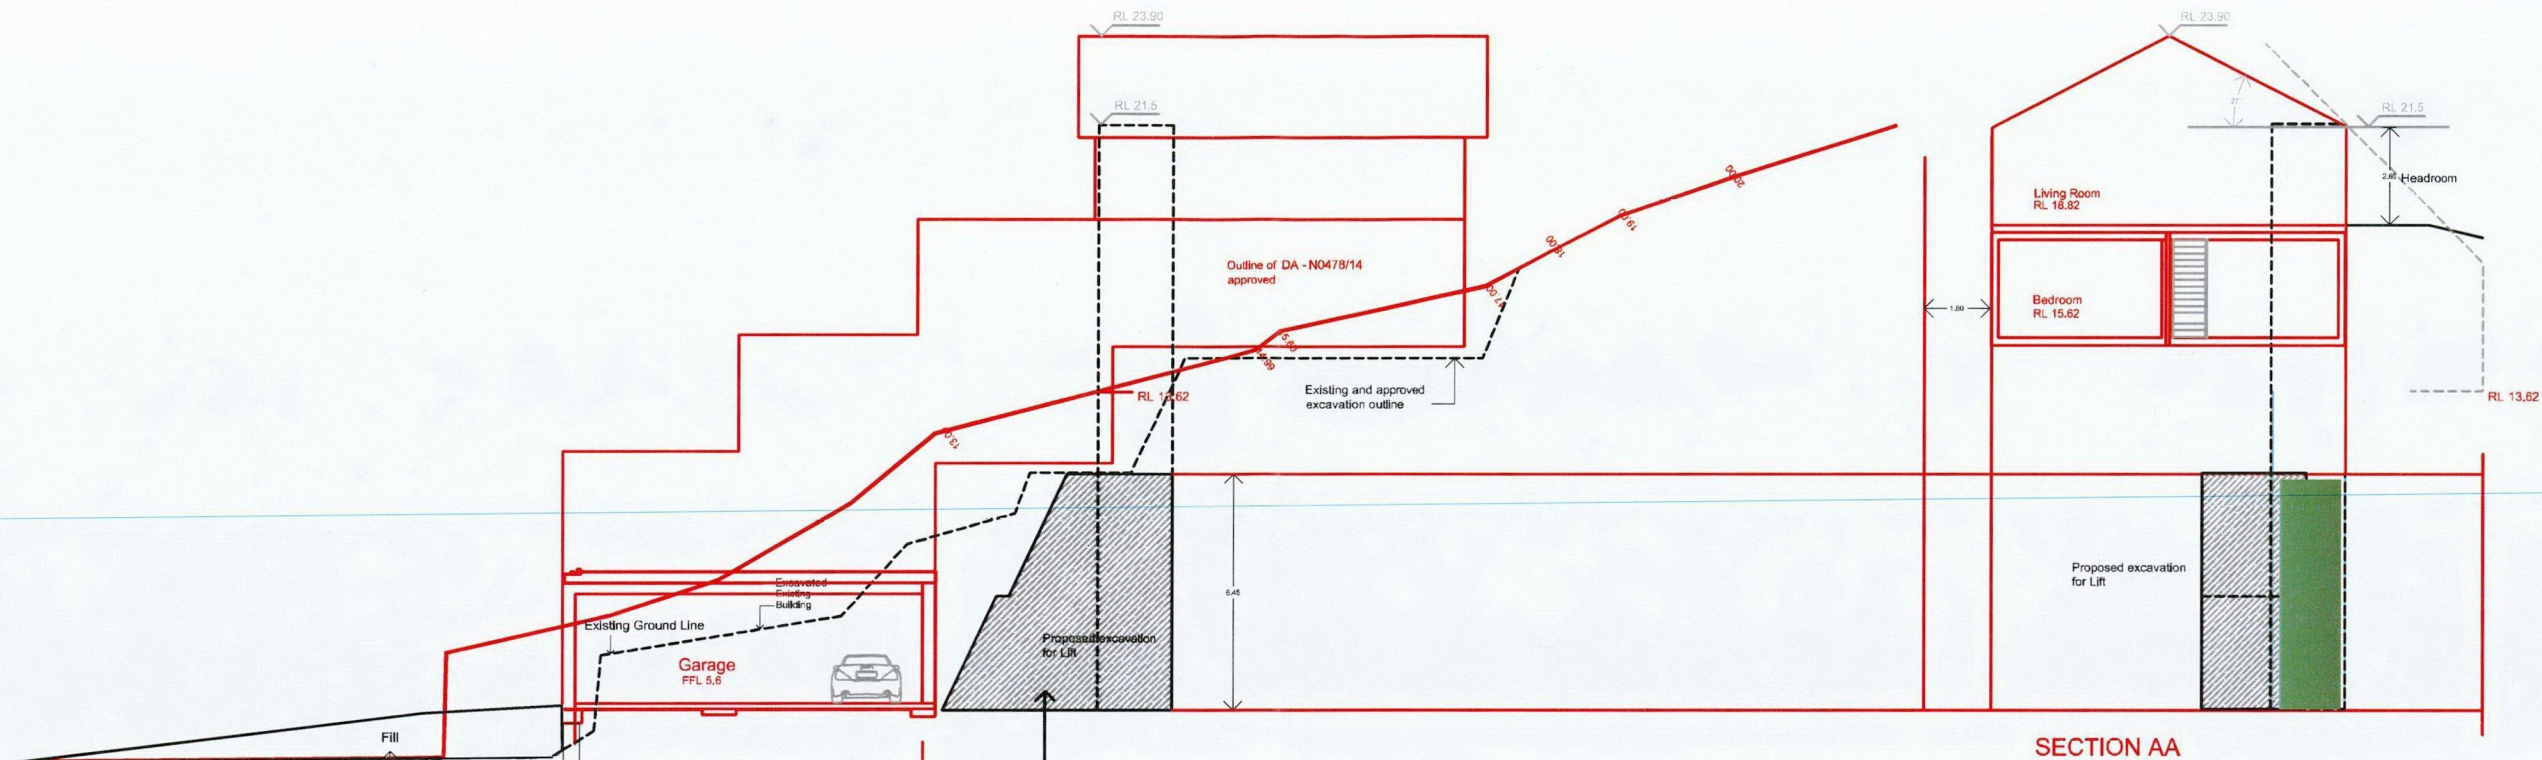

SECTION AA


NOTES:
Excavation for the lift is in rock as evident from the core drill profile in report. Support walls are proposed as Dintel allowing working to the excavation wall in accordance with Geotechnical and Structural engineers direction. A substantial amount of the general excavation material has already been effected by the existing building as evidenced in the dotted line following the slope and the requirements of additional excavation for construction of the approved plans under DA 104/2016. In particular the excavation for the lift proposal is for two levels only as a consequence and as shown in Cross Section BB. Excavation for the lift is proposed after the main structure for the house is in place to effectively eliminate visual or noise effects. The process for the lift excavation is as follows:

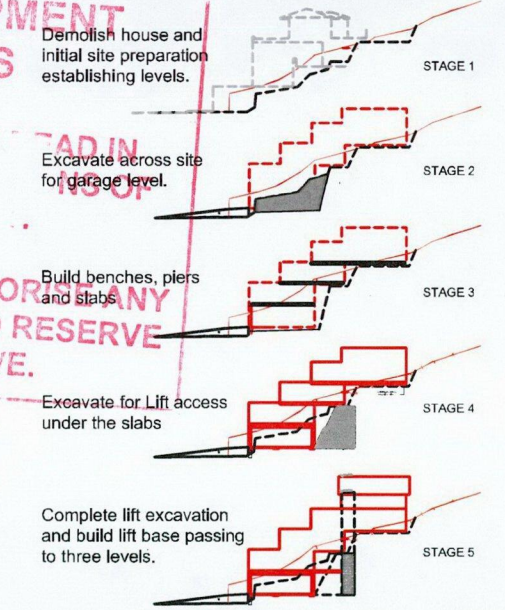

CROSS SECTION BB


Volume of Fill is 40m3

Volume of excavation is 90m3
Volume of Fill is 40m3
Total 50m3 removed to waste

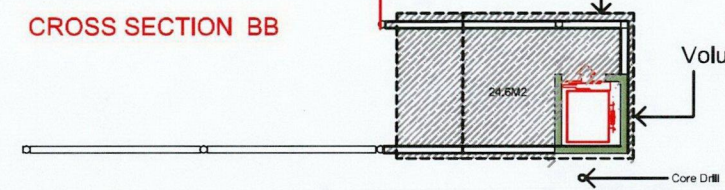

PLAN


**APPROVED DEVELOPMENT
CONSENT PLANS**
**NOTE: THESE PLANS MUST BE READ IN
CONJUNCTION WITH THE DEVELOPMENT CONSENT**
**THIS APPROVAL DOES NOT AUTHORISE ANY
WORKS ON THE ADJACENT ROAD RESERVE
OR ANY COUNCIL RESERVE.**

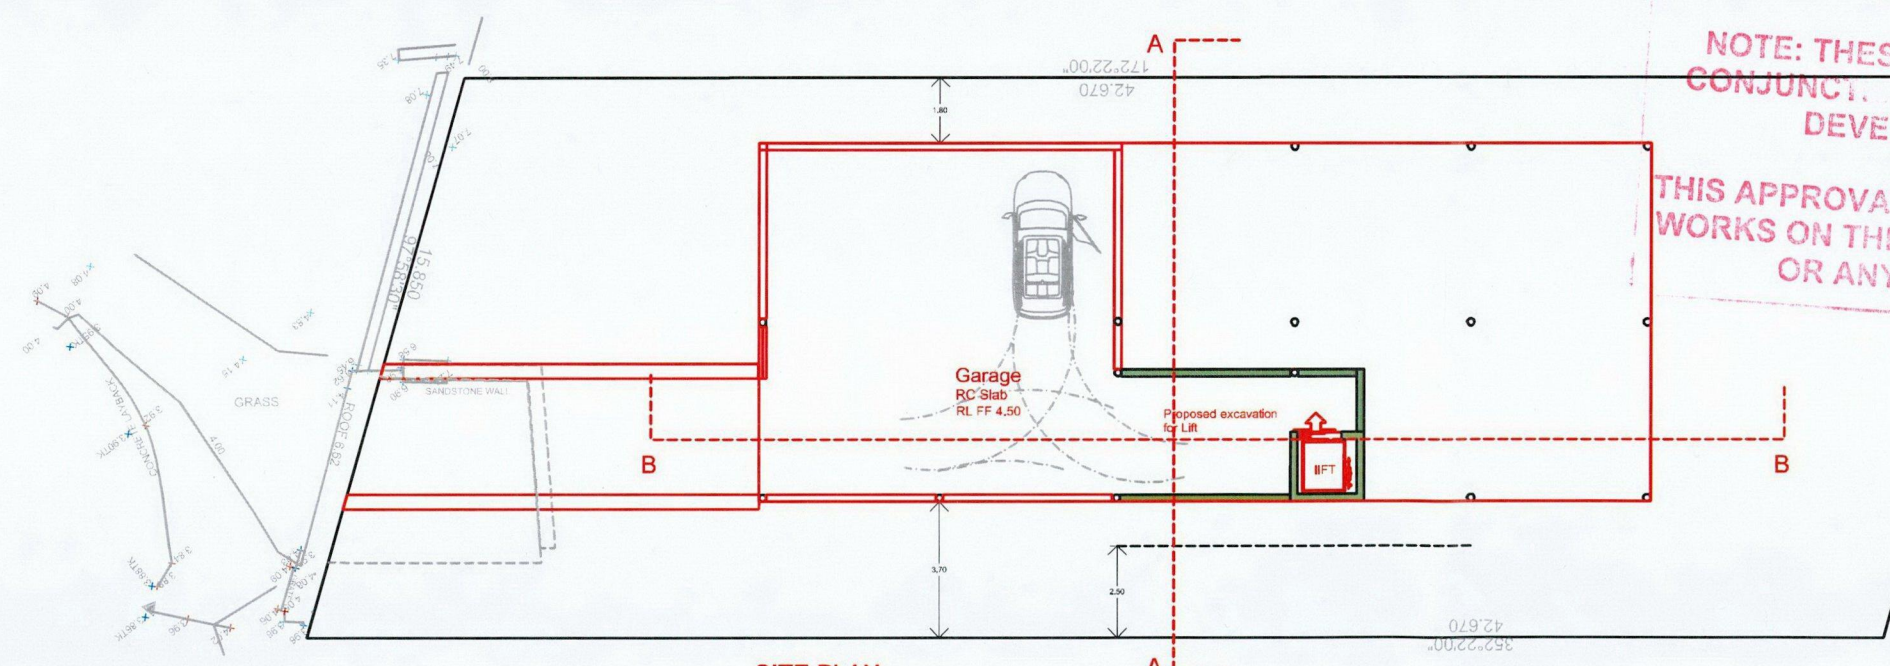


SITE PLAN

**BJP/G/LIFT AMENDMENT
DEVELOPMENT APPLICATION**

NOVEMBER 2016
JOB No.
Lot 6 D.P. 11552
LGA Northern Beaches
SCALE 1:100@A1

 


A NEW HOUSE 7 Beach Road PALM BEACH

 


BJP
ARCHITECTS
1012 BARRENJOEY ROAD PALM BEACH
N.S.W. 2108 02 99743205 0439 483 997
arkhouse @ bigpond.com


DA - N0303/16

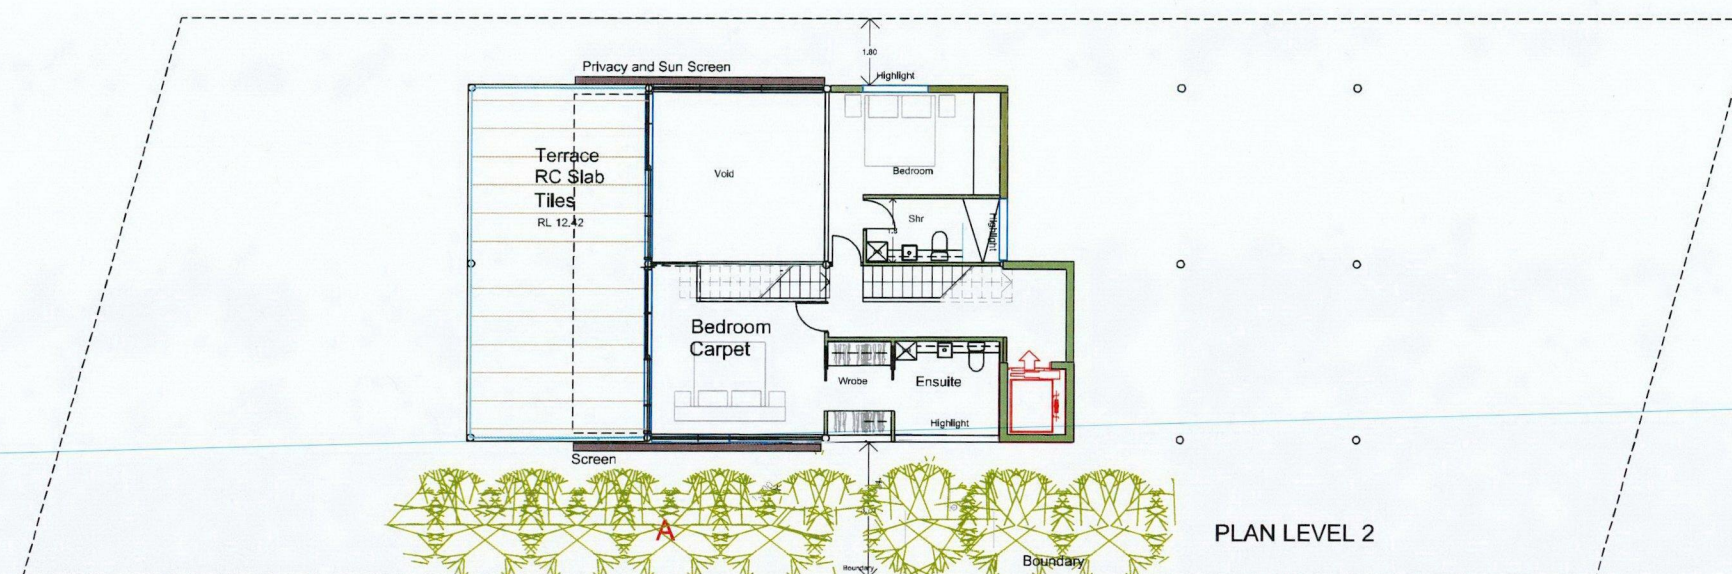

PLAN LEVEL 2

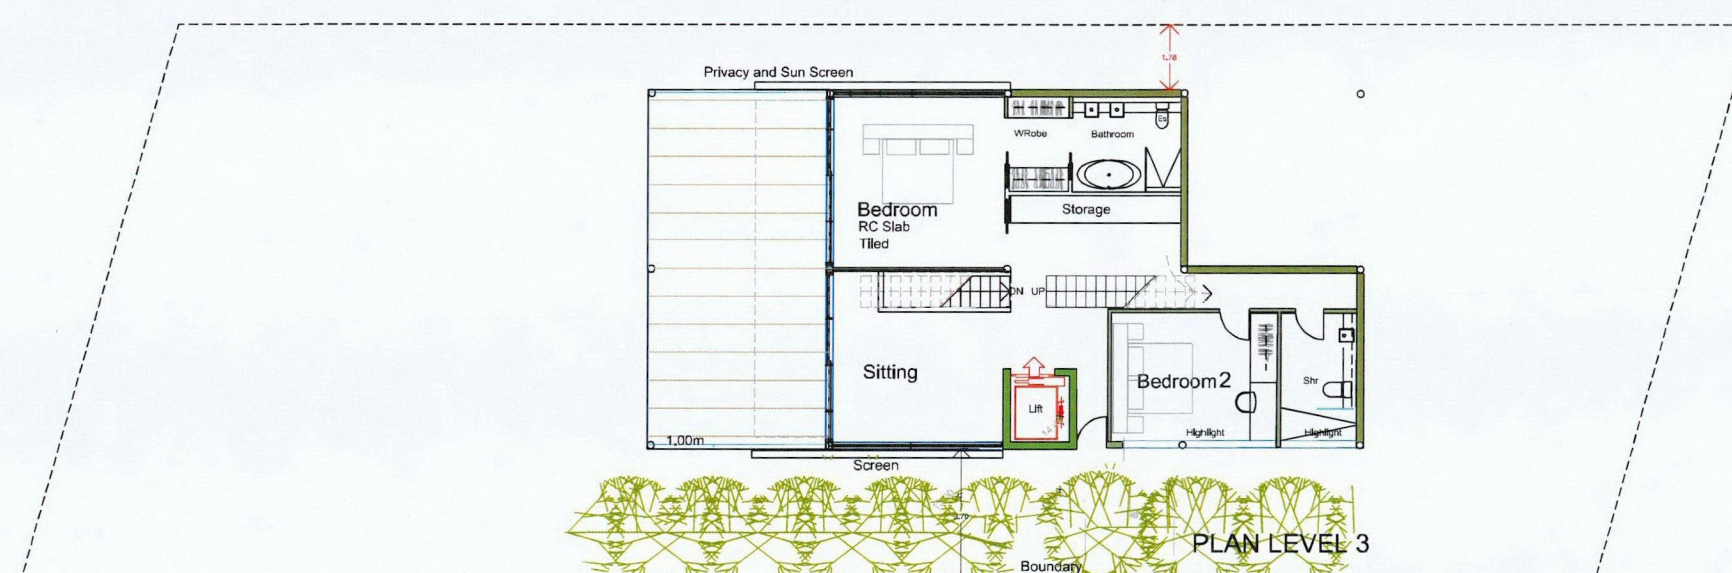

PLAN LEVEL 3

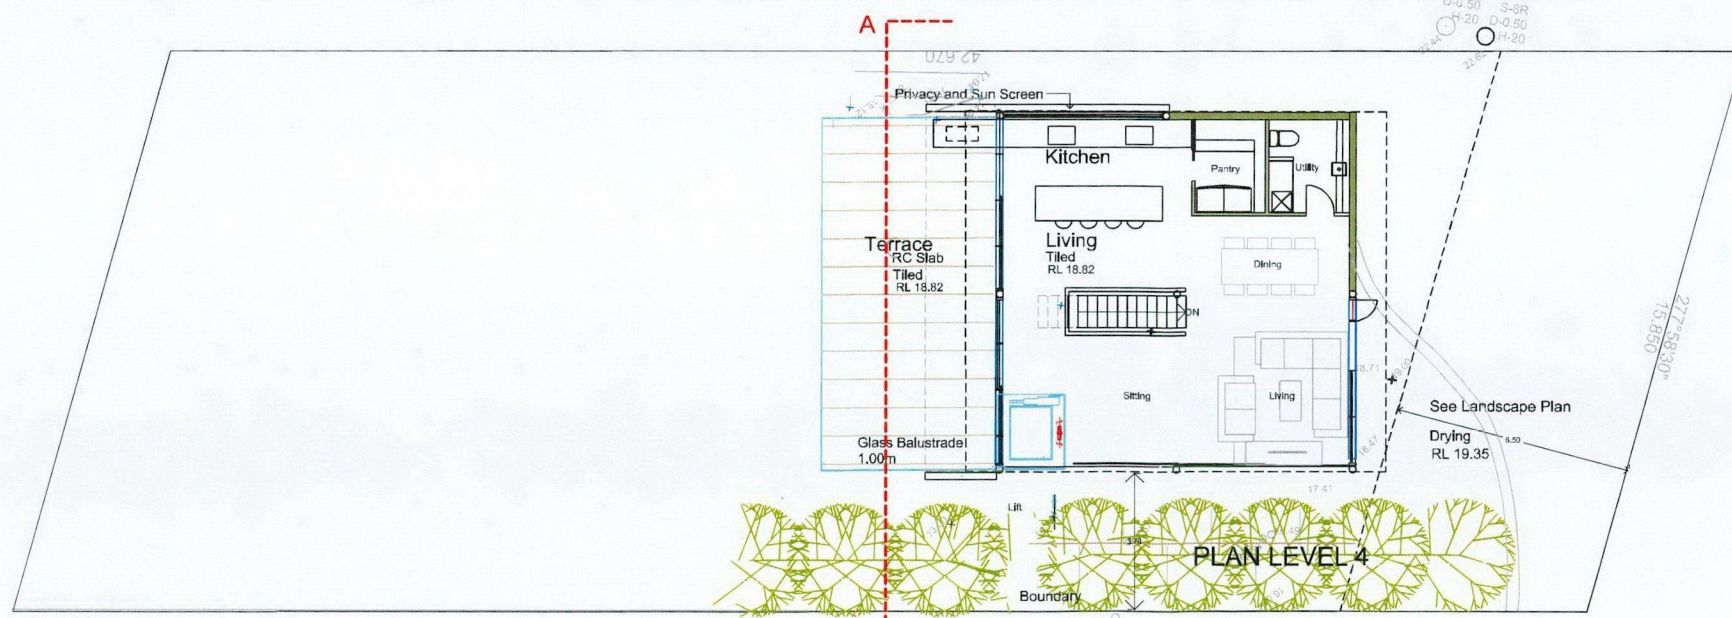

PLAN LEVEL 4


**APPROVED DEVELOPMENT
CONSENT PLANS**

NOTE: THESE PLANS MUST BE READ IN
CONJUNCTION WITH THE CONDITIONS OF
DEVELOPMENT CONSENT.

THIS APPROVAL DOES NOT AUTHORISE ANY
WORKS ON THE ADJACENT ROAD RESERVE
OR ANY COUNCIL RESERVE.

SCALE 1:100@A1

A NEW HOUSE 7 Beach Road PALM BEACH

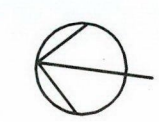

BJP/G/LIFT AMENDMENT PLAN
DEVELOPMENT APPLICATION

BJP
ARCHITECTS
1012 BARRENJOEY ROAD PALM BEACH
N.S.W. 2108 02 99743205 0439 483 997
arkhouse @ bigpond.com

NOVEMBER 2016
JOB No.
Lot 6 D.P. 11552
LGA Northern Beaches
SCALE 1:100@A1

DA - N0303/16