

MATERIAL STOCKPILE

BOUNDARY

MILHAM

D B

0.15 HIGH CONCRETE KERB

VEHICLE CROSSING

VEHICLE CROSSING

= Existing

The builder shall check and verify all dimensions and verify all errors and omissions to the Designer. Do not scale from the drawings. Drawings shall not be used for construction purposes until issued by the Designer for construction. Drawings and design is subject to copyright and may not be reproduced without prior written consent by Northern Beaches Designs.



 Northern beaches *designs*


Postal address: P O Box 870, Narrabeen NSW 2101
Office: 28 Cook Terrace, Mona Vale
M 0432 125 244. Member no. BDA 2479-18

Project : Additions & Alterations
DA
28 Milham Cres, Forestville
Lot 15 Section 36 in DP 758421 - 1005.3m²
Client : Private Residence
Drawing : - **Site Analysis Plan & Was**

Site Analysis Plan

1:200

Drawn/Designed : PB/MW	Date : 280819
Project Number : 1923	Scale : 1:200 @ A3
Drawing No. : DA3	Issue :

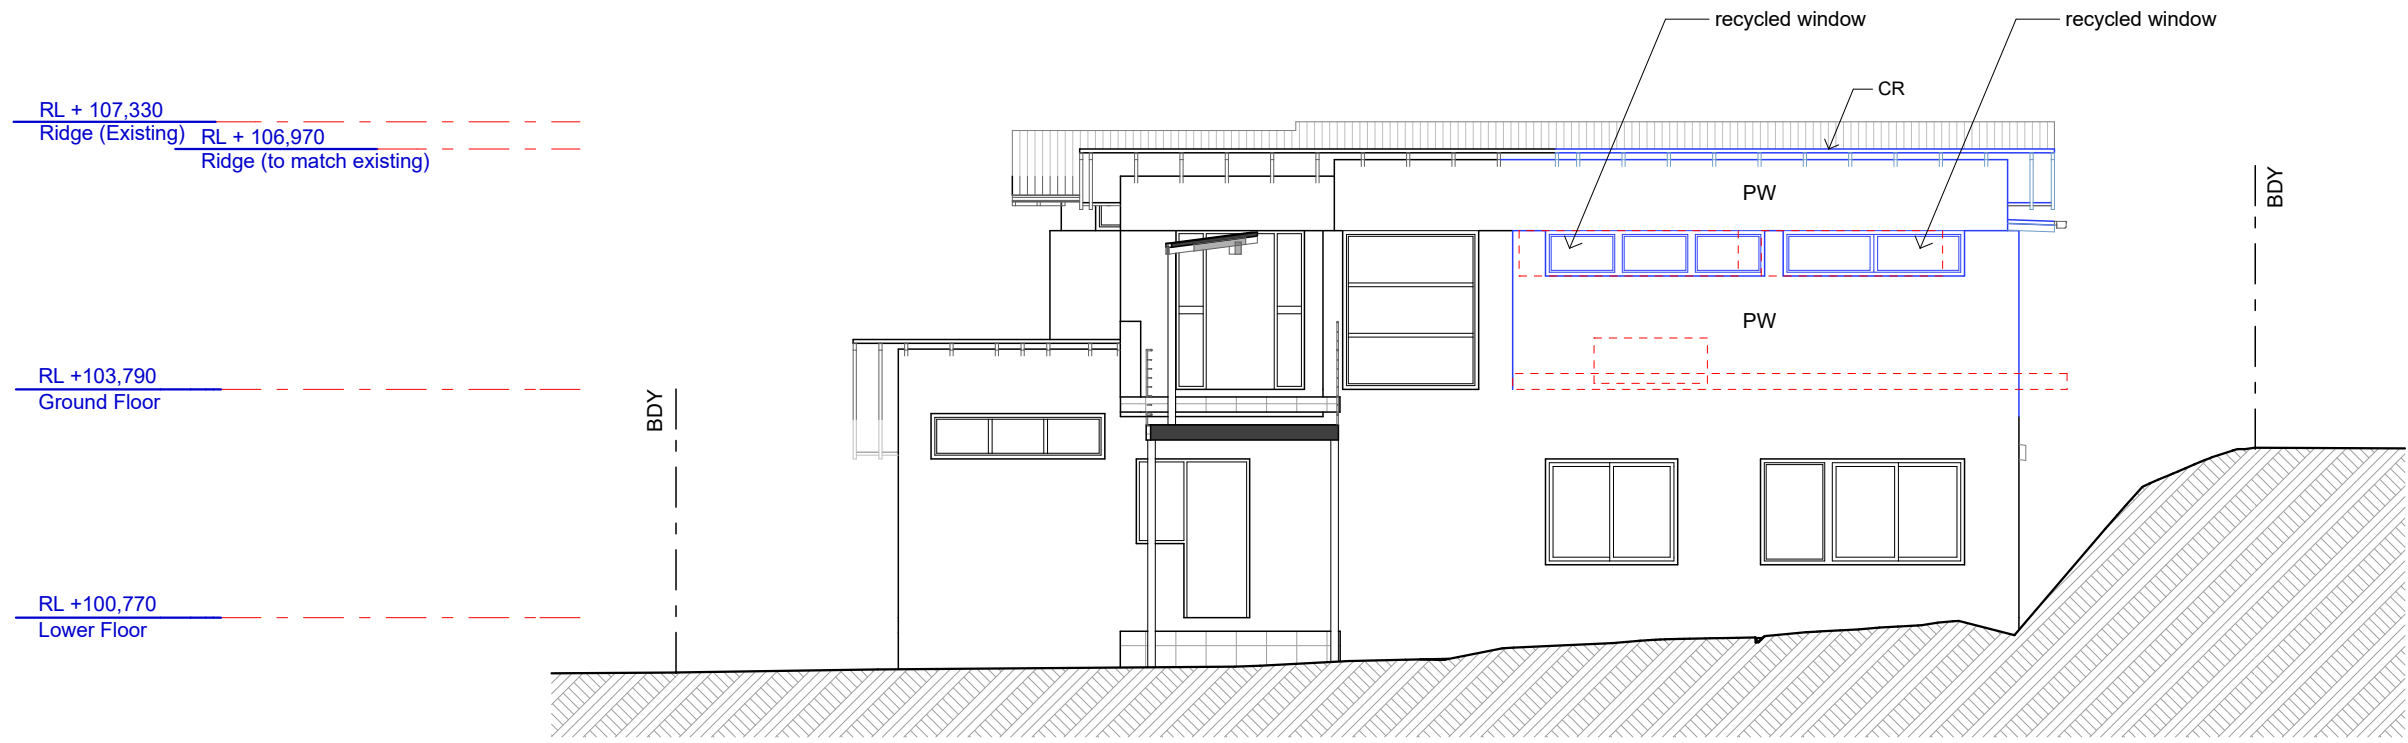


South West Elevation
1:100

- LEGEND**
- CR New roof construction BAL 29
 - PW New wall construction BAL 19
 - AW Aluminium window



North East Elevation
1:100

 


Date :	Issue :	Description :


The builder shall check and verify all dimensions and verify all errors and omissions to the Designer. Do not scale from the drawings. Drawings shall not be used for construction purposes until issued by the Designer for construction. Drawings and design is subject to copyright and may not be reproduced without prior written consent by Northern Beaches Designs.




Project : Additions & Alterations
DA
28 Milham Cres, Forestville
Lot 15 Section 36 in DP 758421 - 1005.3m²
Client : Private Residence
Drawing : - Elevations, NE, SW

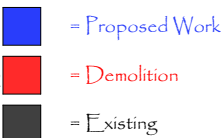

Drawn/Designed : PB/MW
Project Number : 1923
Drawing No. : DA7
Date : 280819
Scale : 1:100 @ A3
Issue :

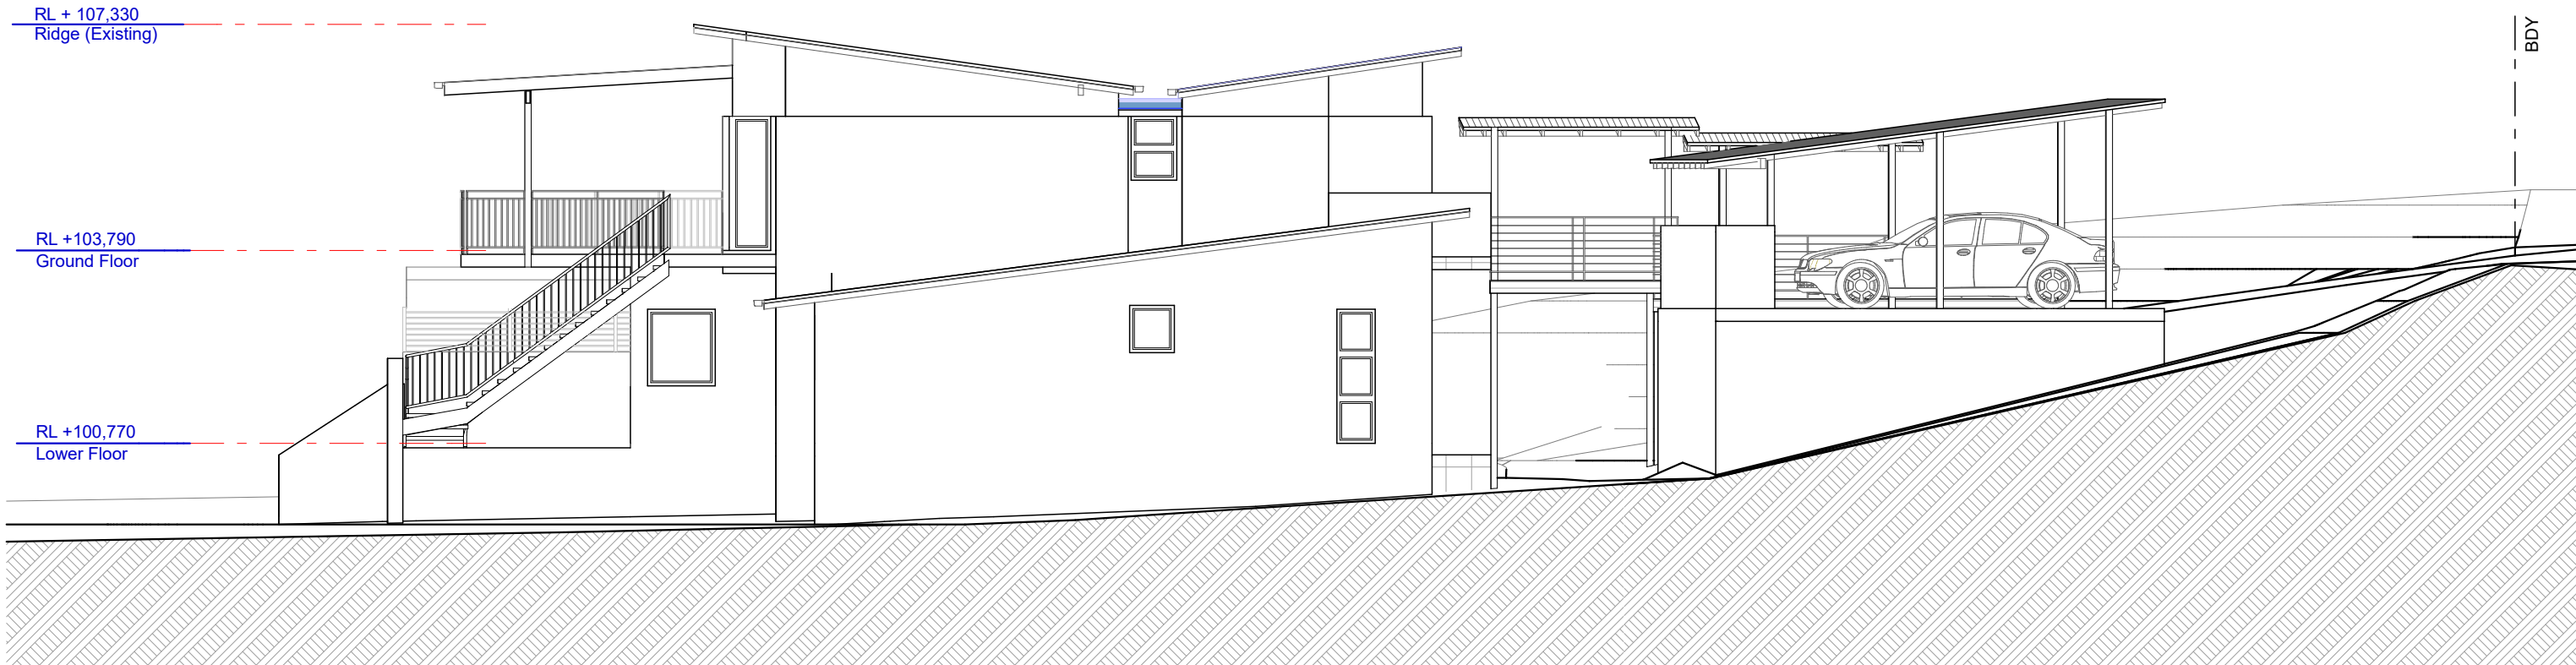

North West Elevation
1:100

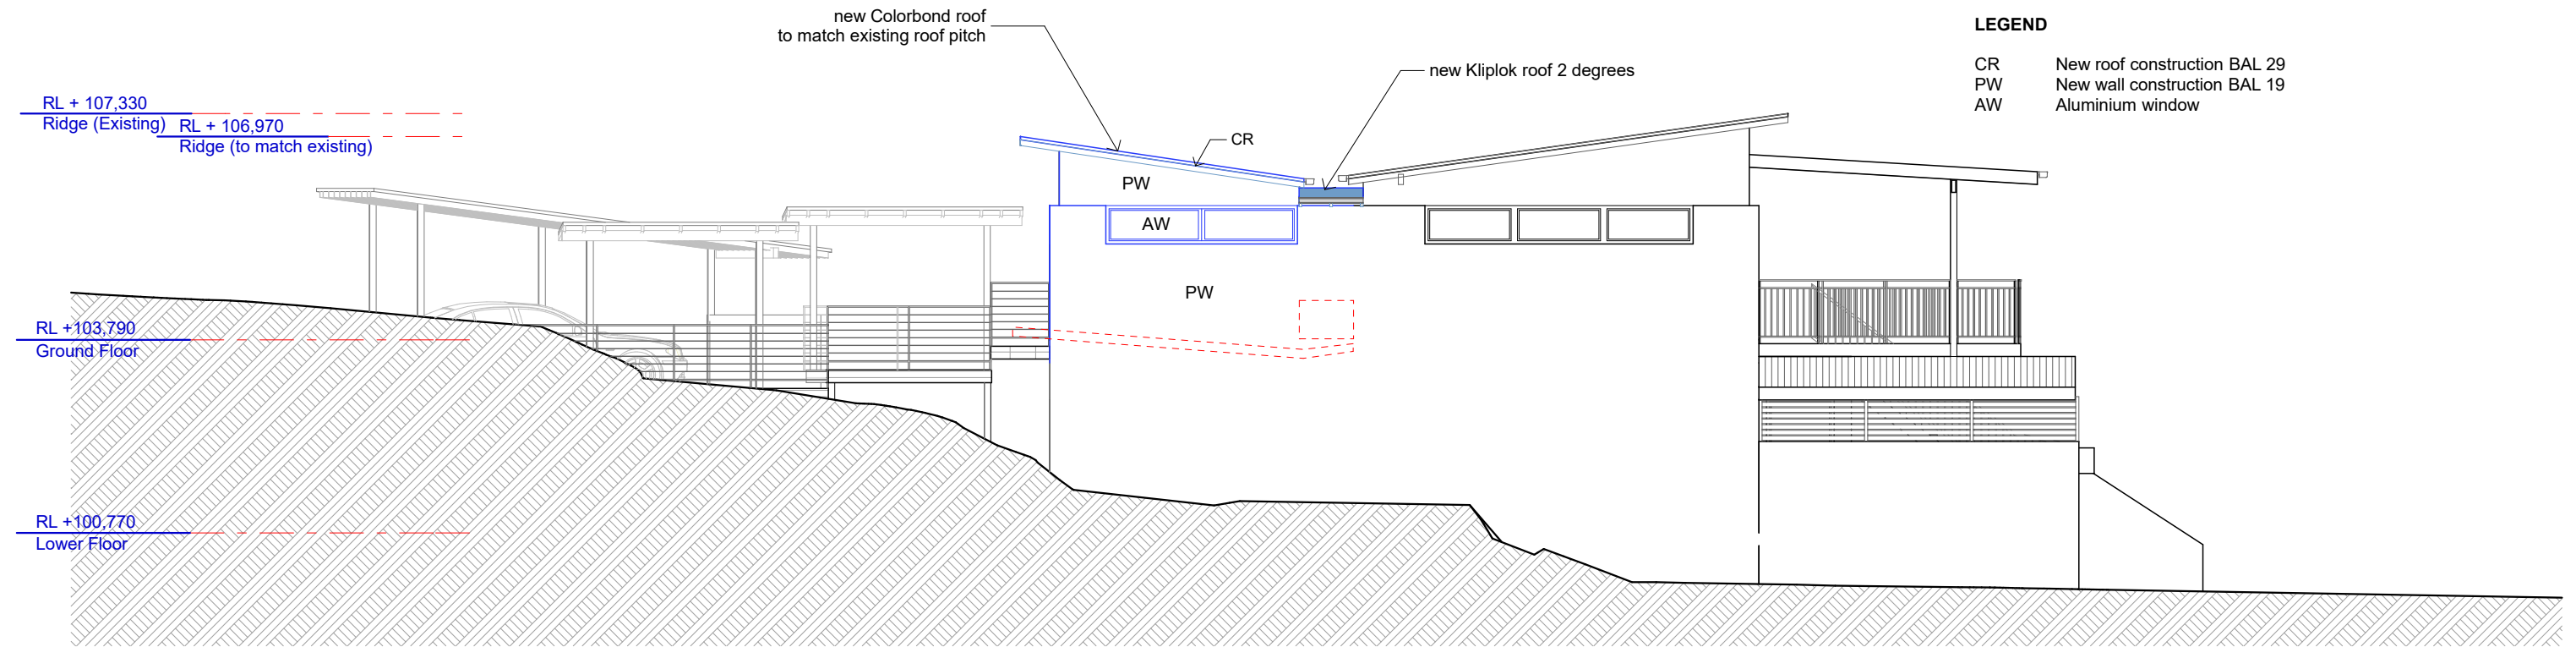

LEGEND

- CR New roof construction BAL 29
- PW New wall construction BAL 19
- AW Aluminium window

South East Elevation
1:100




Date :	Issue :	Description :

The builder shall check and verify all dimensions and verify all errors and omissions to the Designer. Do not scale from the drawings. Drawings shall not be used for construction purposes until issued by the Designer for construction. Drawings and design is subject to copyright and may not be reproduced without prior written consent by Northern Beaches Designs.



Project : Additions & Alterations
DA
28 Milham Cres, Forestville
Lot 15 Section 36 in DP 758421 - 1005.3m2
Client : Private Residence
Drawing : - Elevations, NW, SE

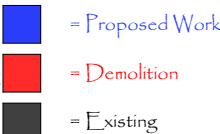

Drawn/Designed : PB/MW
Project Number : 1923
Drawing No. : DA8
Date : 280819
Scale : 1:100 @ A3
Issue :