


NORTHERN BEACHES
COUNCIL

THIS PLAN IS TO BE READ IN
CONJUNCTION WITH

Endorsement Date: 20/11/2018

MOD2018/0500

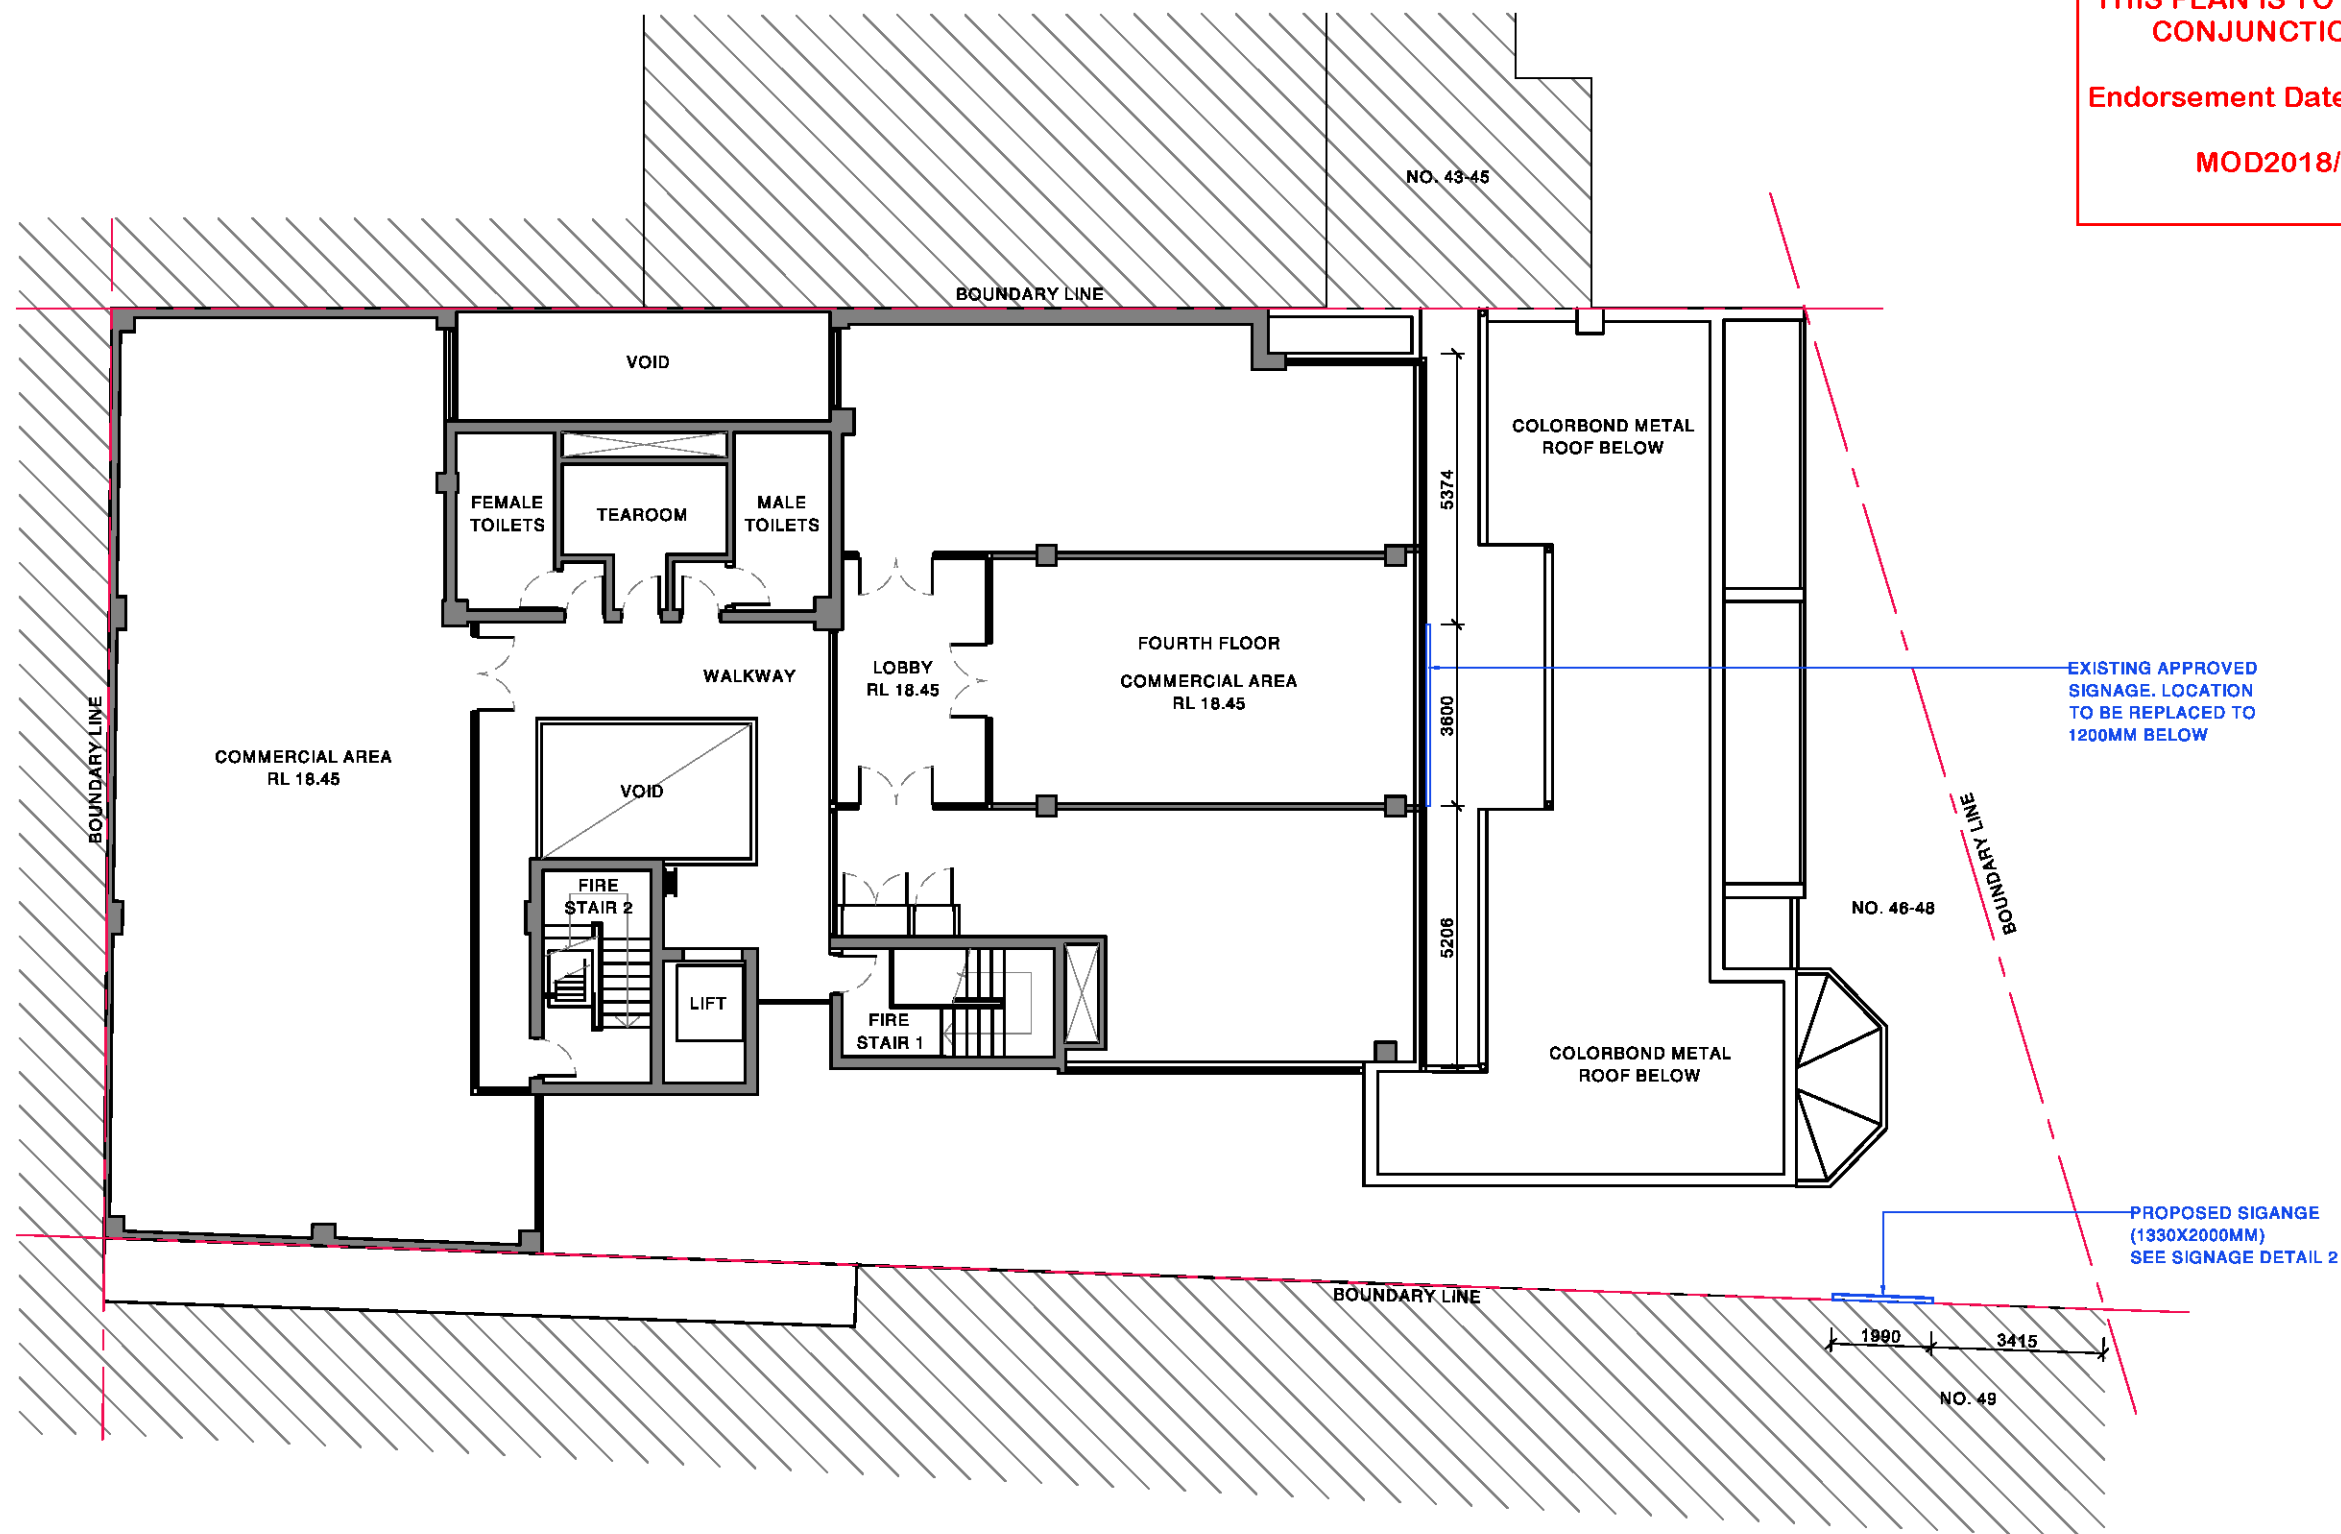


WWW.OREDISEIGN.COM.AU • 1300 788 520 • info@orodesign.com.au

Generally the builder shall comply with the requirement of the local authorities and adhere to the provision of the Building Code Australia, Building Service [N.S.W.] and the relevant Standards Associations of Australia. All dimensions shown on the drawing are to be checked on site before work commence, any queries are to be directed to the design authority. Figure dimensions ONLY are to be used, with no direct scaling from the drawings allowed. All levels are to be checked and verified on site before building work commence. This drawing is the copyright and is the property of ORO Interior & Architecture DESIGN and may not be used without written ORO DESIGN' approval.

ISSUE	DESCRIPTION	BY	DATE
B	FOR DA	EF	28.08.18
A	FOR REVIEW	EF	21.08.18
AMENDMENT			

PROJECT NAME & ADDRESS	
46-48 MANLY DA SIGNAGE	
46-48 EAST ESPLANADE, MANLY, NSW, 2095	
DRAWING TITLE	
SITE PLAN / FLOOR PLAN	

DRAWING STATUS	
FOR DA	
DATE	28.08.2018
SCALE	1 : 50 @ A3
DRAWING NO.	A4.1
AREA	N/A
ISSUE NO.	B

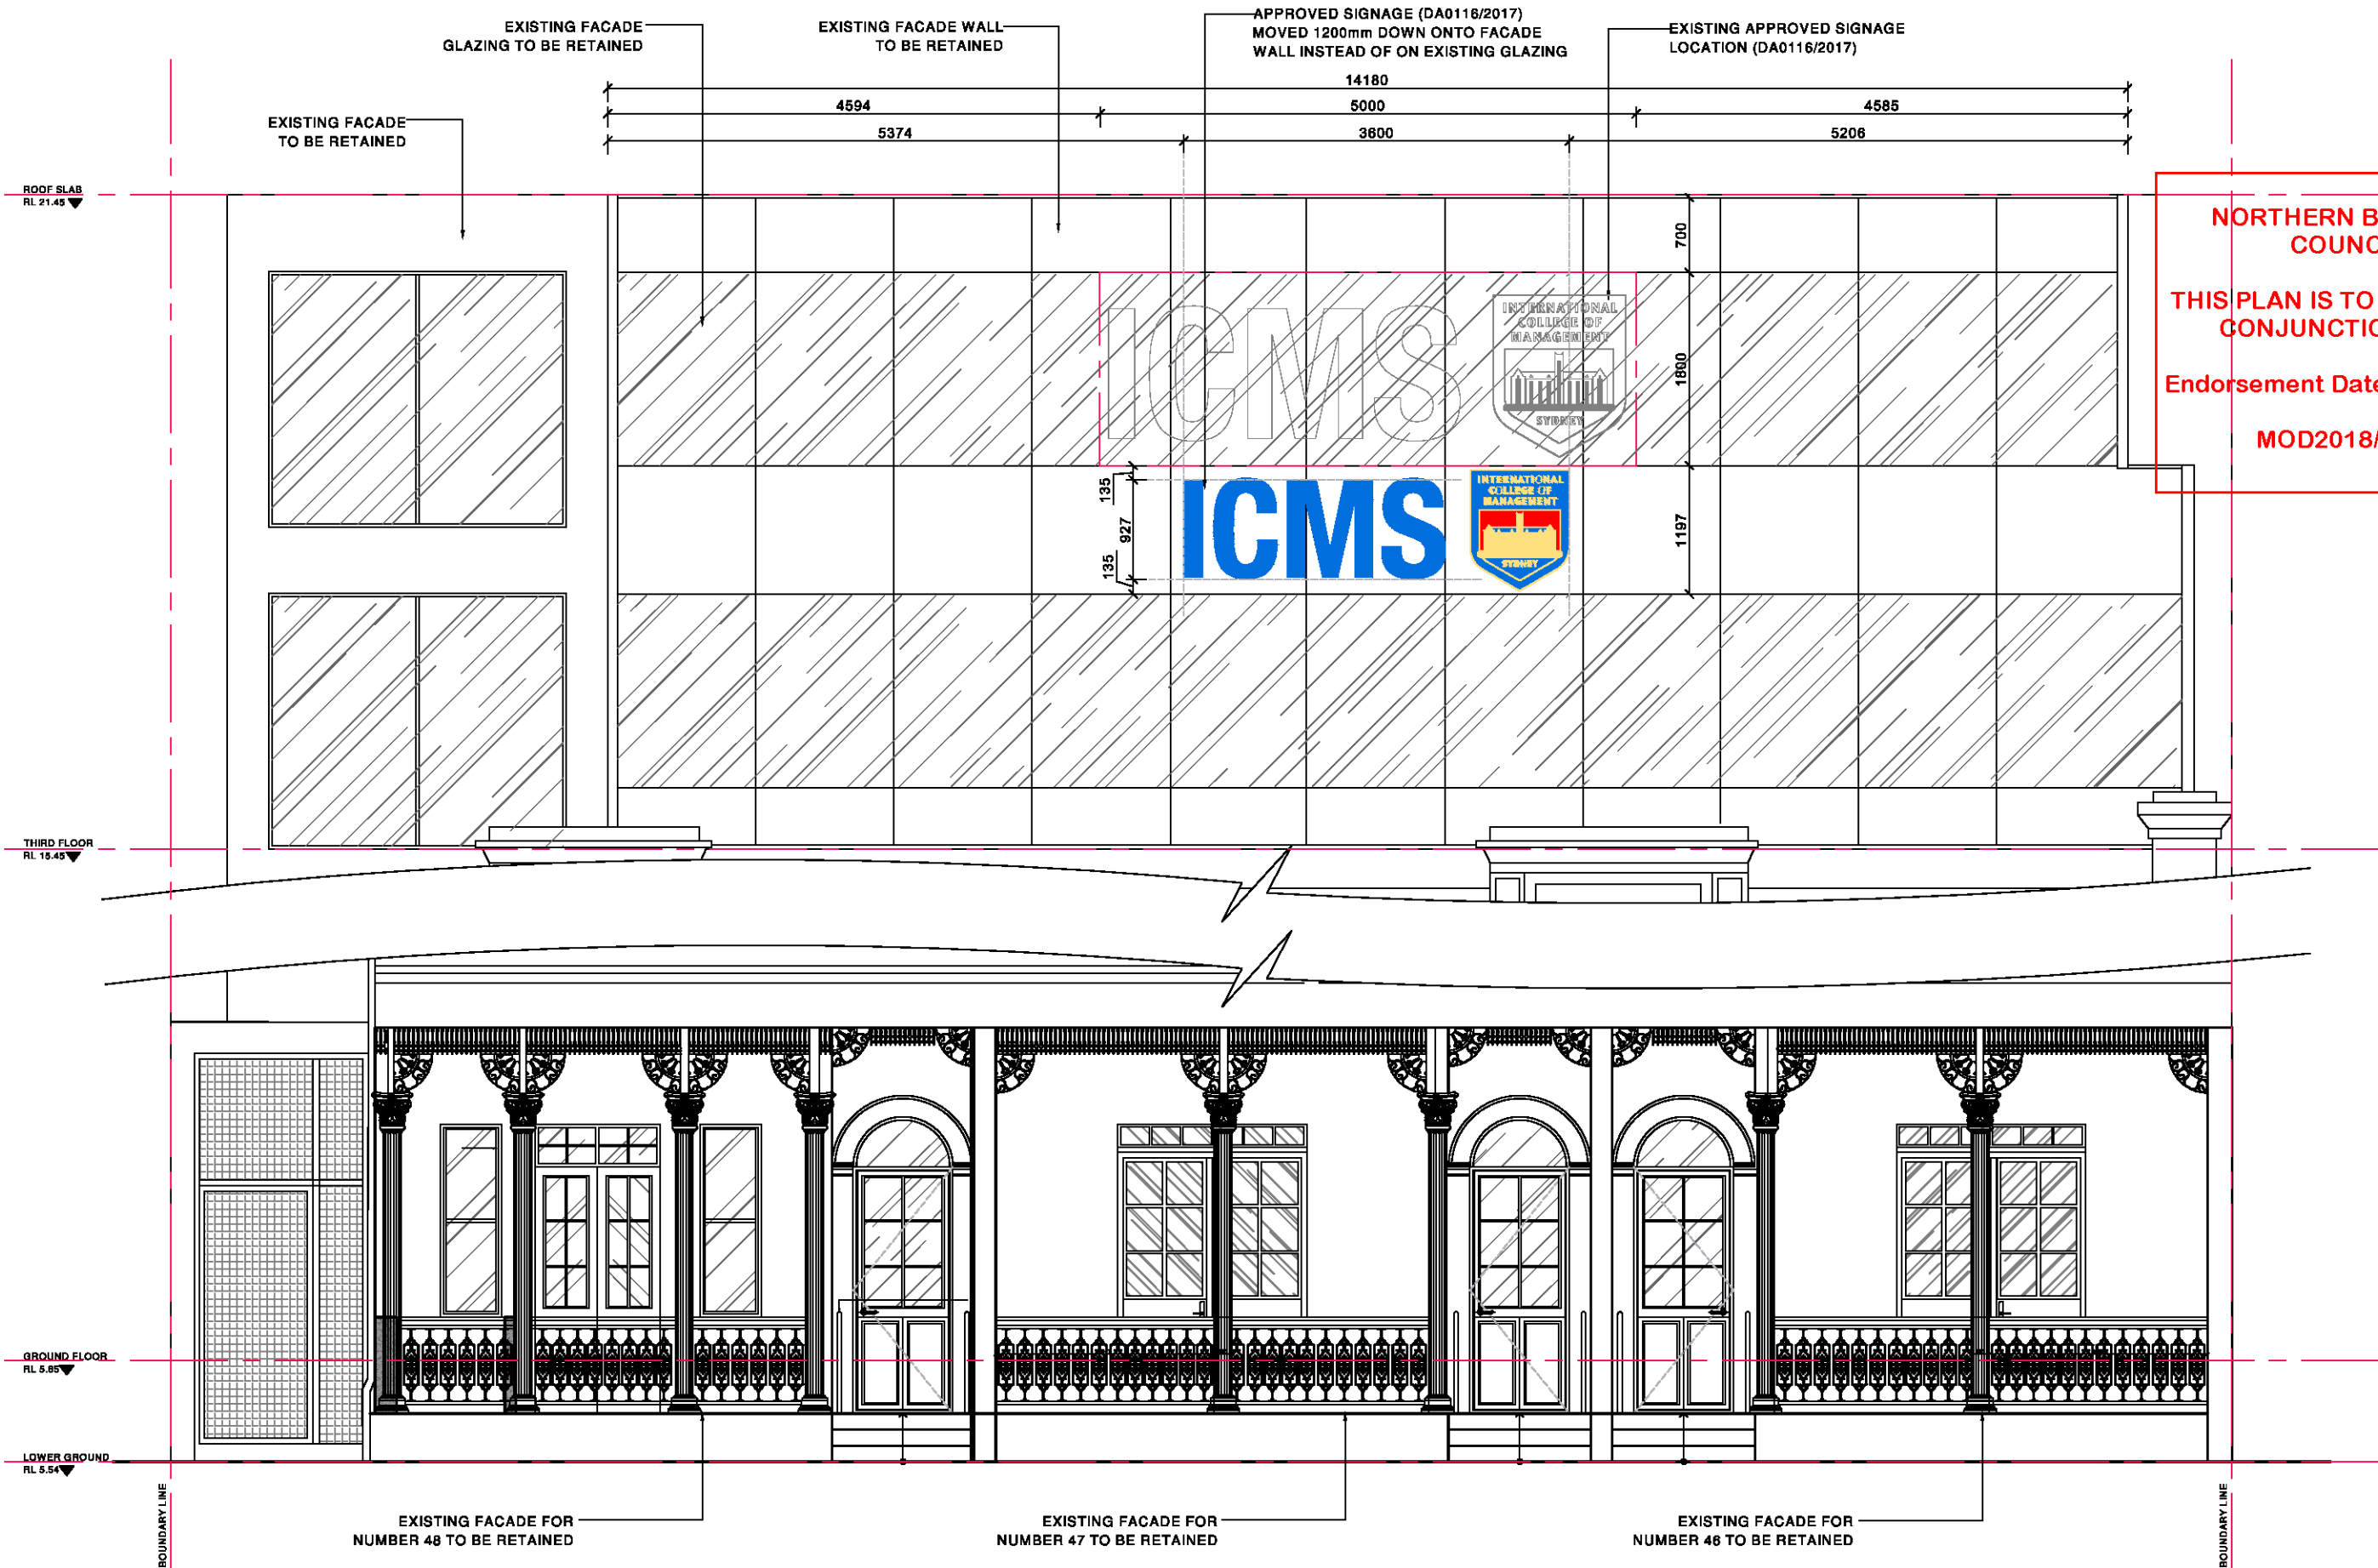

NORTHERN BEACHES
COUNCIL

THIS PLAN IS TO BE READ IN
CONJUNCTION WITH

Endorsement Date: 20/11/2018

MOD2018/0500

ISSUE	DESCRIPTION	BY	DATE
B	FOR DA	EF	28.08.18
A	FOR REVIEW	EF	21.08.18
AMENDMENT			

PROJECT NAME & ADDRESS	
46-48 MANLY DA SIGNAGE	
46-48 EAST ESPLANADE, MANLY, NSW, 2095	
DRAWING TITLE	
ELEVATION B	

DRAWING STATUS		
FOR DA		
DATE	28.08.2018	AREA
SCALE	1 : 60 @ A3	N/A
DRAWING NO.	A5.2	ISSUE NO.
		B