


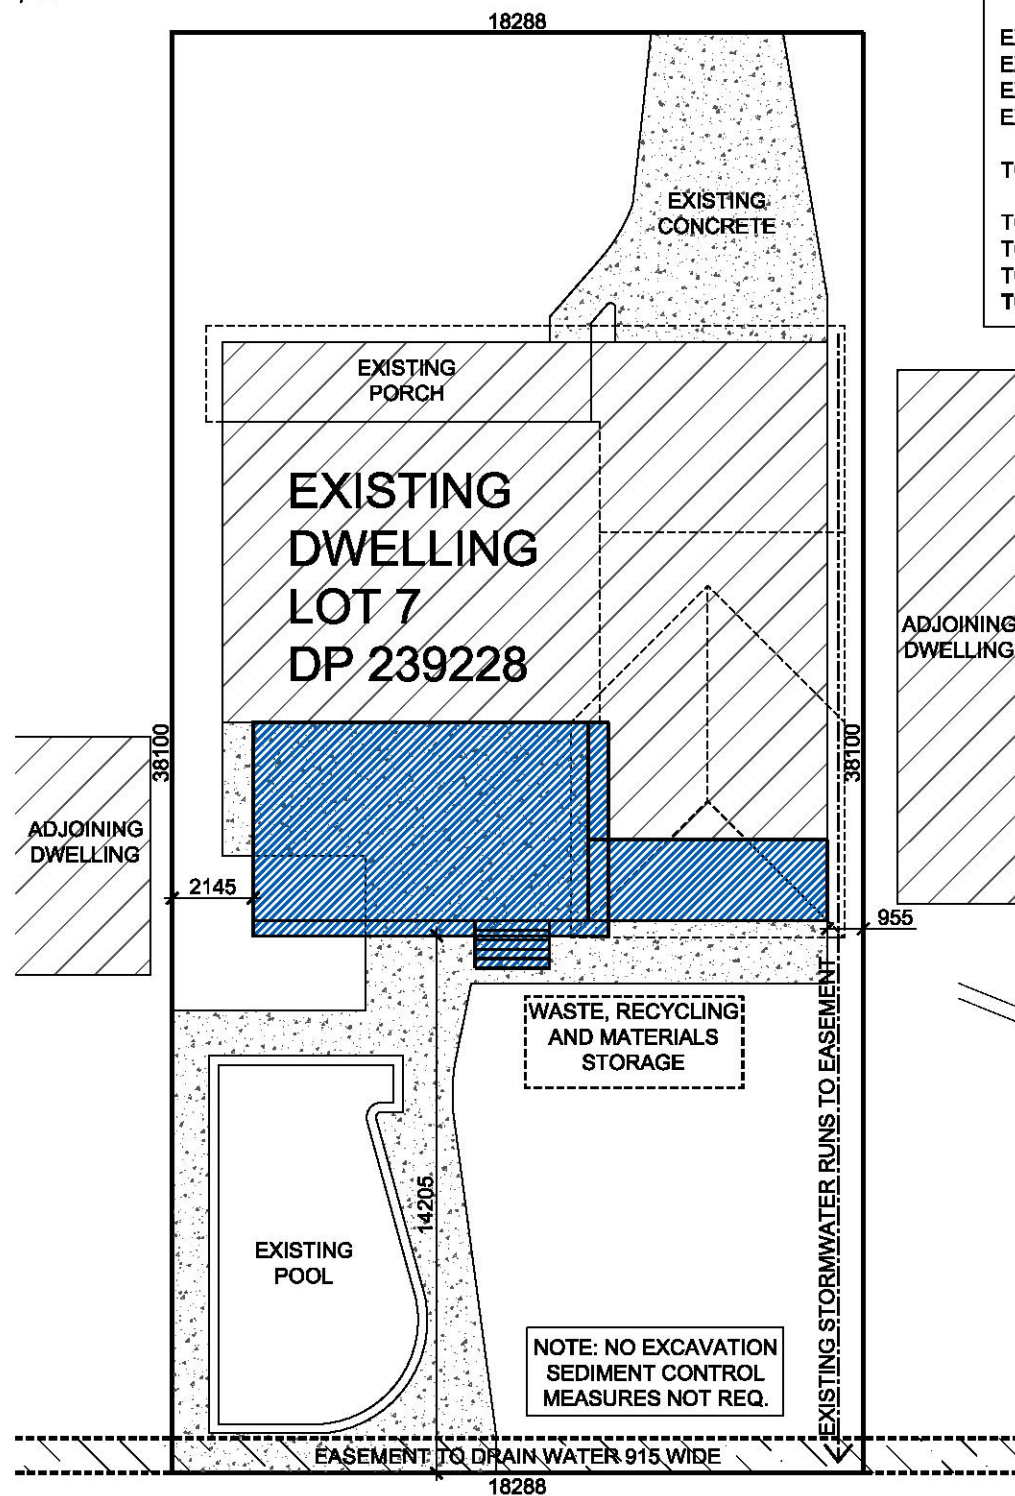

## SITE PLAN / SITE ANALYSIS

| SITE ANALYSIS                         |                               |
|---------------------------------------|-------------------------------|
| TOTAL SITE AREA                       | 696m <sup>2</sup>             |
| EXISTING DWELLING                     | 173m <sup>2</sup>             |
| EXISTING DRIVEWAY & CONCRETE          | 153m <sup>2</sup>             |
| EXISTING PORCH                        | 20m <sup>2</sup>              |
| EXISTING POOL                         | 51m <sup>2</sup>              |
| TOTAL EXISTING IMPERVIOUS AREA        | 397m <sup>2</sup>             |
| TOTAL AREA OF PROPOSED                | 65m <sup>2</sup>              |
| TOTAL NEW IMPERVIOUS AREA             | 6m <sup>2</sup>               |
| TOTAL PROPOSED IMPERVIOUS AREA        | 403m <sup>2</sup> (58%)       |
| <b>TOTAL PROPOSED LANDSCAPED AREA</b> | <b>293m<sup>2</sup> (42%)</b> |

**SCHEDULE OF COLOURS  
AND FINISHES**


**BEAMS AND POSTS SHALL BE:  
MONUMENT**

**MONUMENT®**

**GUTTERING SHALL BE:  
MONUMENT**

**MONUMENT®**


**ROOFING SHALL BE:  
BASALT / WHITE**

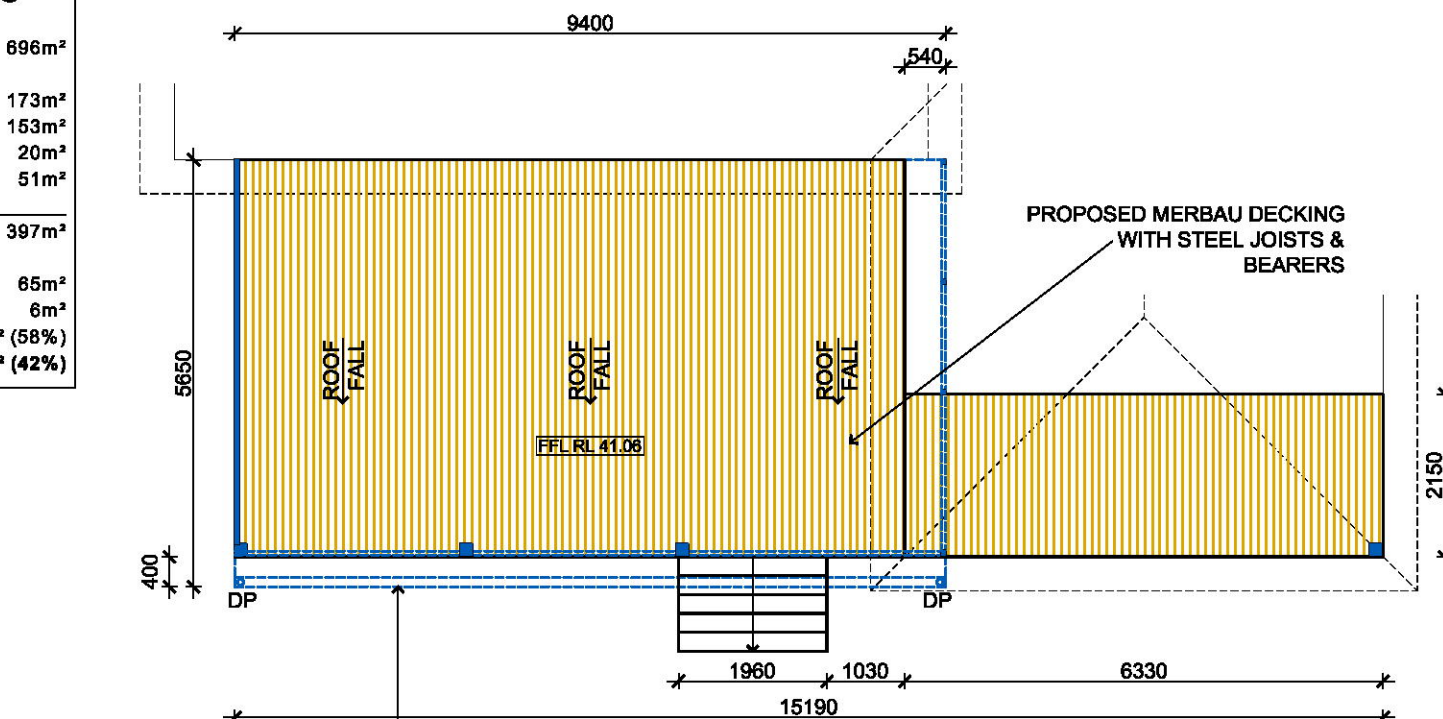

## FLOOR PLAN (LAYOUT)

THIS PLAN TO BE READ IN CONJUNCTION WITH  
DA2017/ 0904


NORTHERN BEACHES COUNCIL

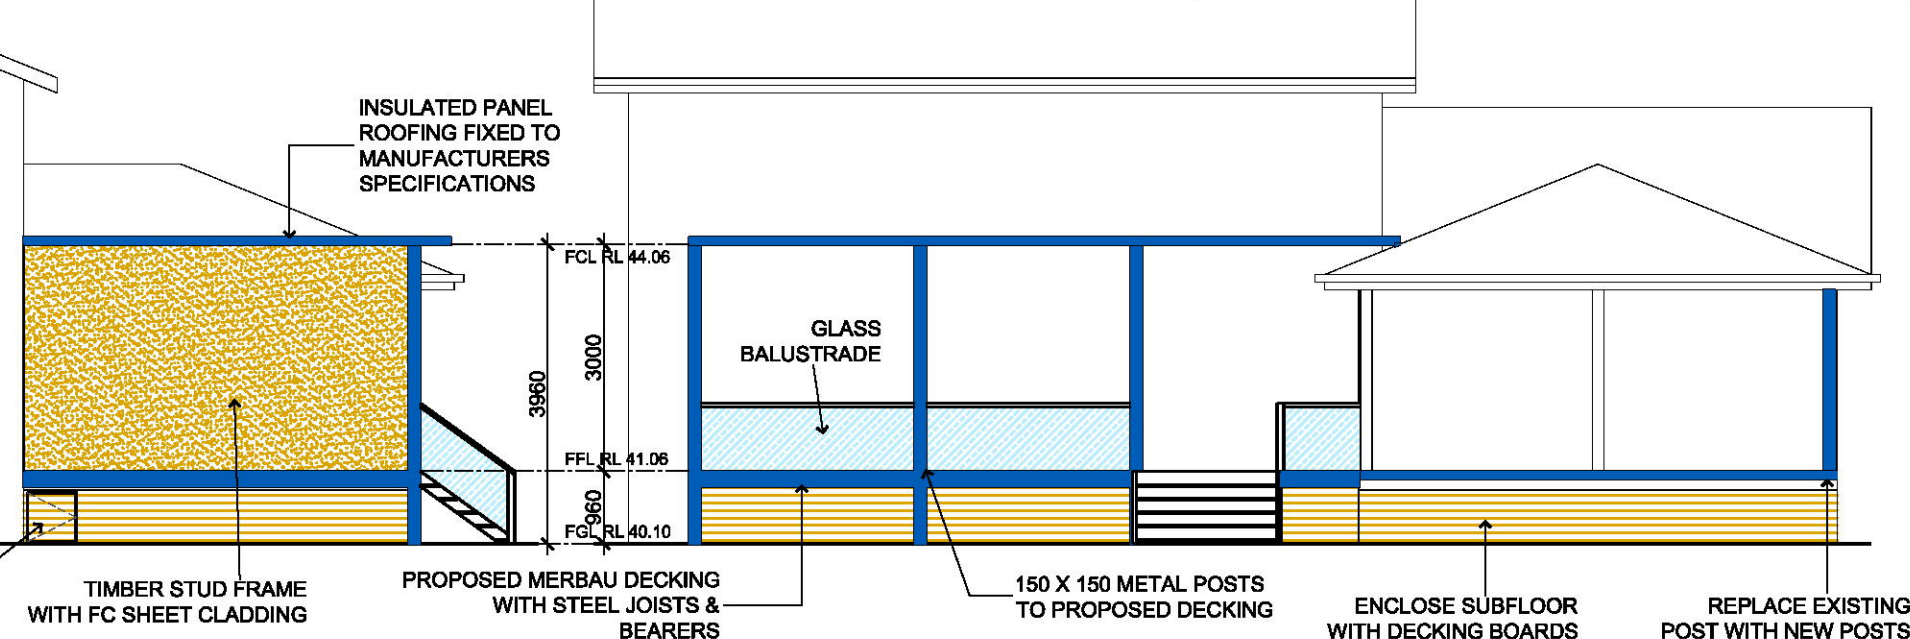

**SOUTH ELEVATION (SIDE)**  
SCALE 1 : 100

**EAST ELEVATION (REAR)**  
SCALE 1 : 100

Copyright © This drawing remains the property of WILLCO CONSULTING and may not be reproduced without prior consent. DO NOT SCALE from drawing. All dimensions are in millimetres and are to be verified on site prior to construction.
 
|          |                   |       |   |   |                    |                                                      |           |            |          |  |
|----------|-------------------|-------|---|---|--------------------|------------------------------------------------------|-----------|------------|----------|--|
|          |                   |       |  <p>83 Blackbutt Crescent Pennant Hills<br/>Licence No: 274944c ABN: 22169612202<br/><a href="mailto:admin@urbanexteriors.com.au">admin@urbanexteriors.com.au</a><br/>P: 02 9446 7308 M: 0415 993 632</p> |  <p>ARCHITECTURAL SERVICES - BUILDING DESIGN<br/>A: P.O BOX 334 ST CLAIR NSW 2759<br/>E: <a href="mailto:admin@willco.net.au">admin@willco.net.au</a><br/>P: 0433 710 662 F: 02 9670 4361</p> | PROPOSED           | AT SITE ADDRESS                                      | LOT       | DP         | SEC      |  |
|          |                   |       |   |   |                    |                                                      |           |            |          |  |
| 07.09.17 | Revised DA issue  | C     |   |   |                    |                                                      |           |            |          |  |
| 24.08.17 | DA issue          | B     |   |   |                    |                                                      |           |            |          |  |
| 06.07.17 | Preliminary issue | A     |   |   |                    |                                                      |           |            |          |  |
| DATE     | AMENDMENT         | ISSUE |   |   | FOR CLIENT         | DRAWING                                              | SCALE     | DATE       | DRAWN    |  |
|          |                   |       |   |   | MR. AND MRS. SILVA | SITE PLAN / SITE ANALYSIS<br>FLOOR PLAN / ELEVATIONS | 1:100/200 | 06.07.17   | LTN      |  |
|          |                   |       |   |   |                    |                                                      | JOB NO    | DRAWING NO | SHEET NO |  |
|          |                   |       |   |   |                    |                                                      | SILVA     | SILVA-01   | 1 OF 3   |  |