


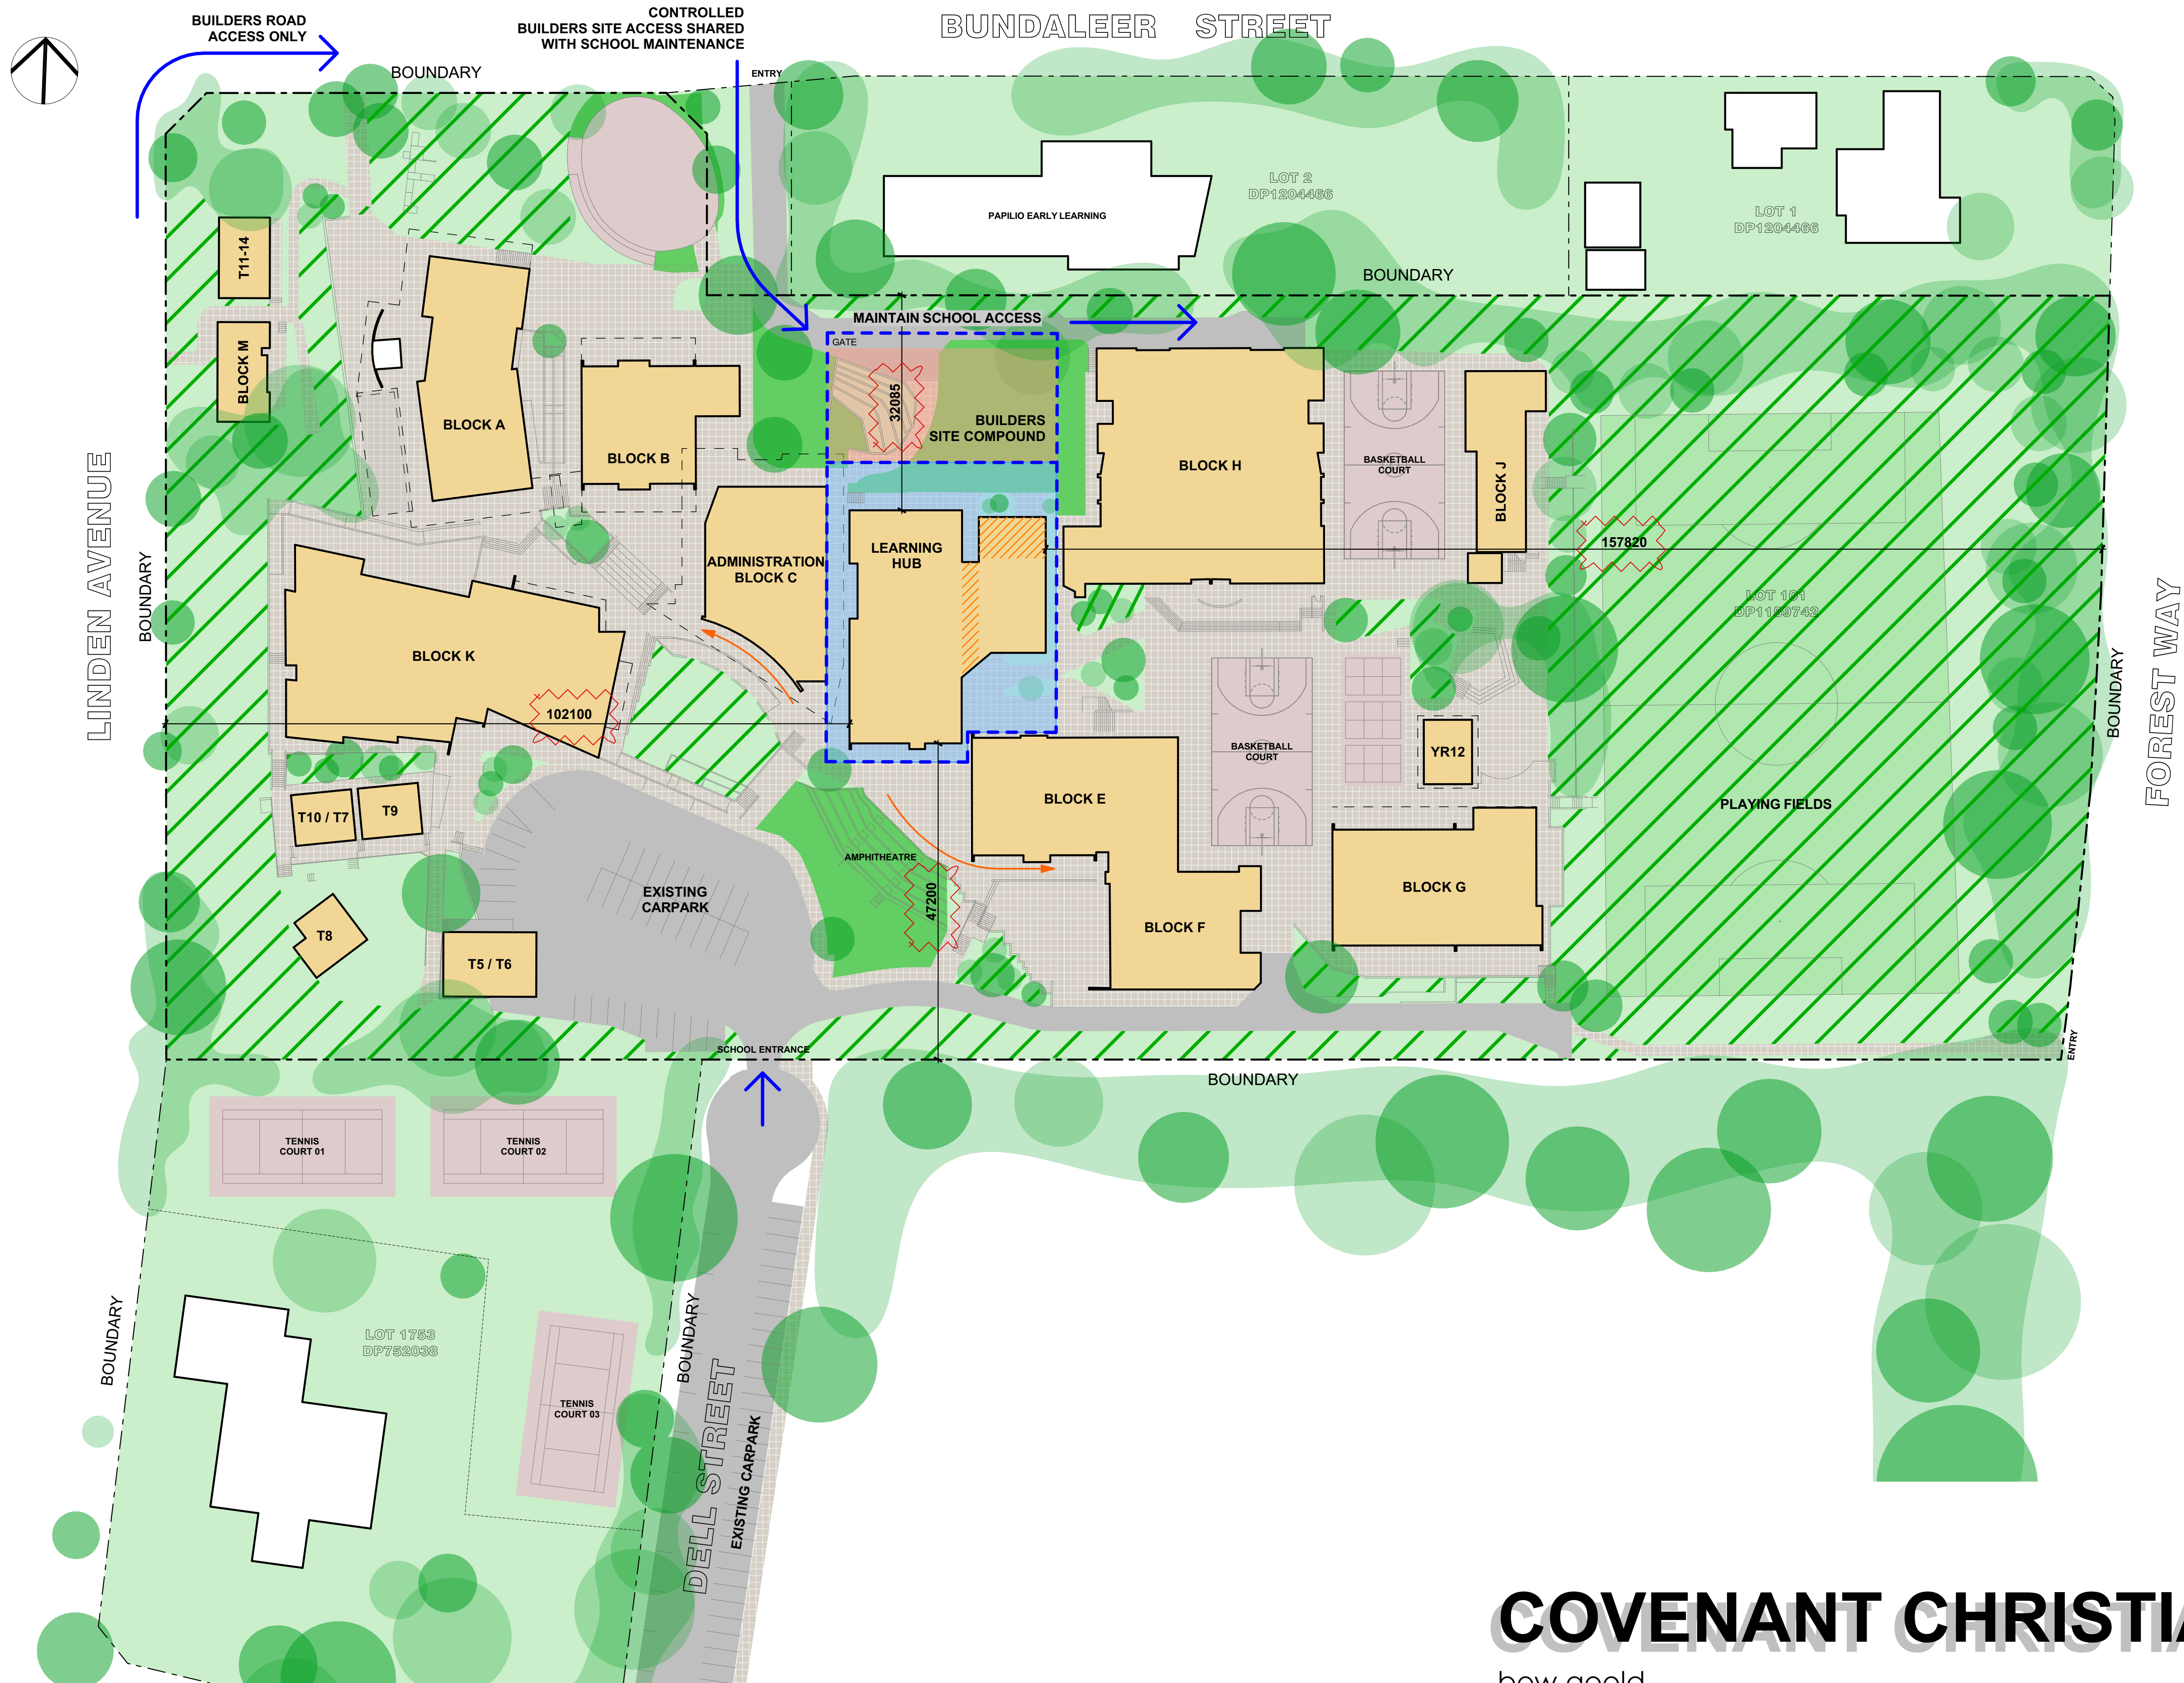

- KEY**
- CONSTRUCTION SITE
 - BUILDERS SITE COMPOUND
 - CONSTRUCTION FENCE
 - SCHOOL ACCESS

OPEN SPACE	
	SITE 35150m2
	EXISTING FOOTPRINT 6722m2
EXISTING = 28,428m2 80.9% SITE	
	ADDITIONAL FOOTPRINT 102m2
PROPOSED = 28,326m2 80.5% SITE	
LANDSCAPED	
	SITE 35150m2
	LANDSCAPE 14566m2
EXISTING = 41.5% SITE	
PROPOSED DEVELOPMENT DOES NOT ALTER LANDSCAPED AREA	

COVENANT CHRISTIAN SCHOOL

bow goold
architects

Bow Goold Pty Ltd architects
ACN 117541830
bowgoold.com.au


107 Smith Street, Summer Hill NSW 2130
p 02 9798 4492 | e simon@bowgoold.com.au

COVER PAGE DA00 - Rev C
SITE ANALYSIS


& CONSTRUCTION TRAFFIC MANAGEMENT PLAN (CTMP)

REV A - 17 MAY 2023 / ISSUE FOR DA
REV B - 28 AUG 2023 / TABLE ADDED
REV C - 05 FEB 2024 / SETBACK ADDED



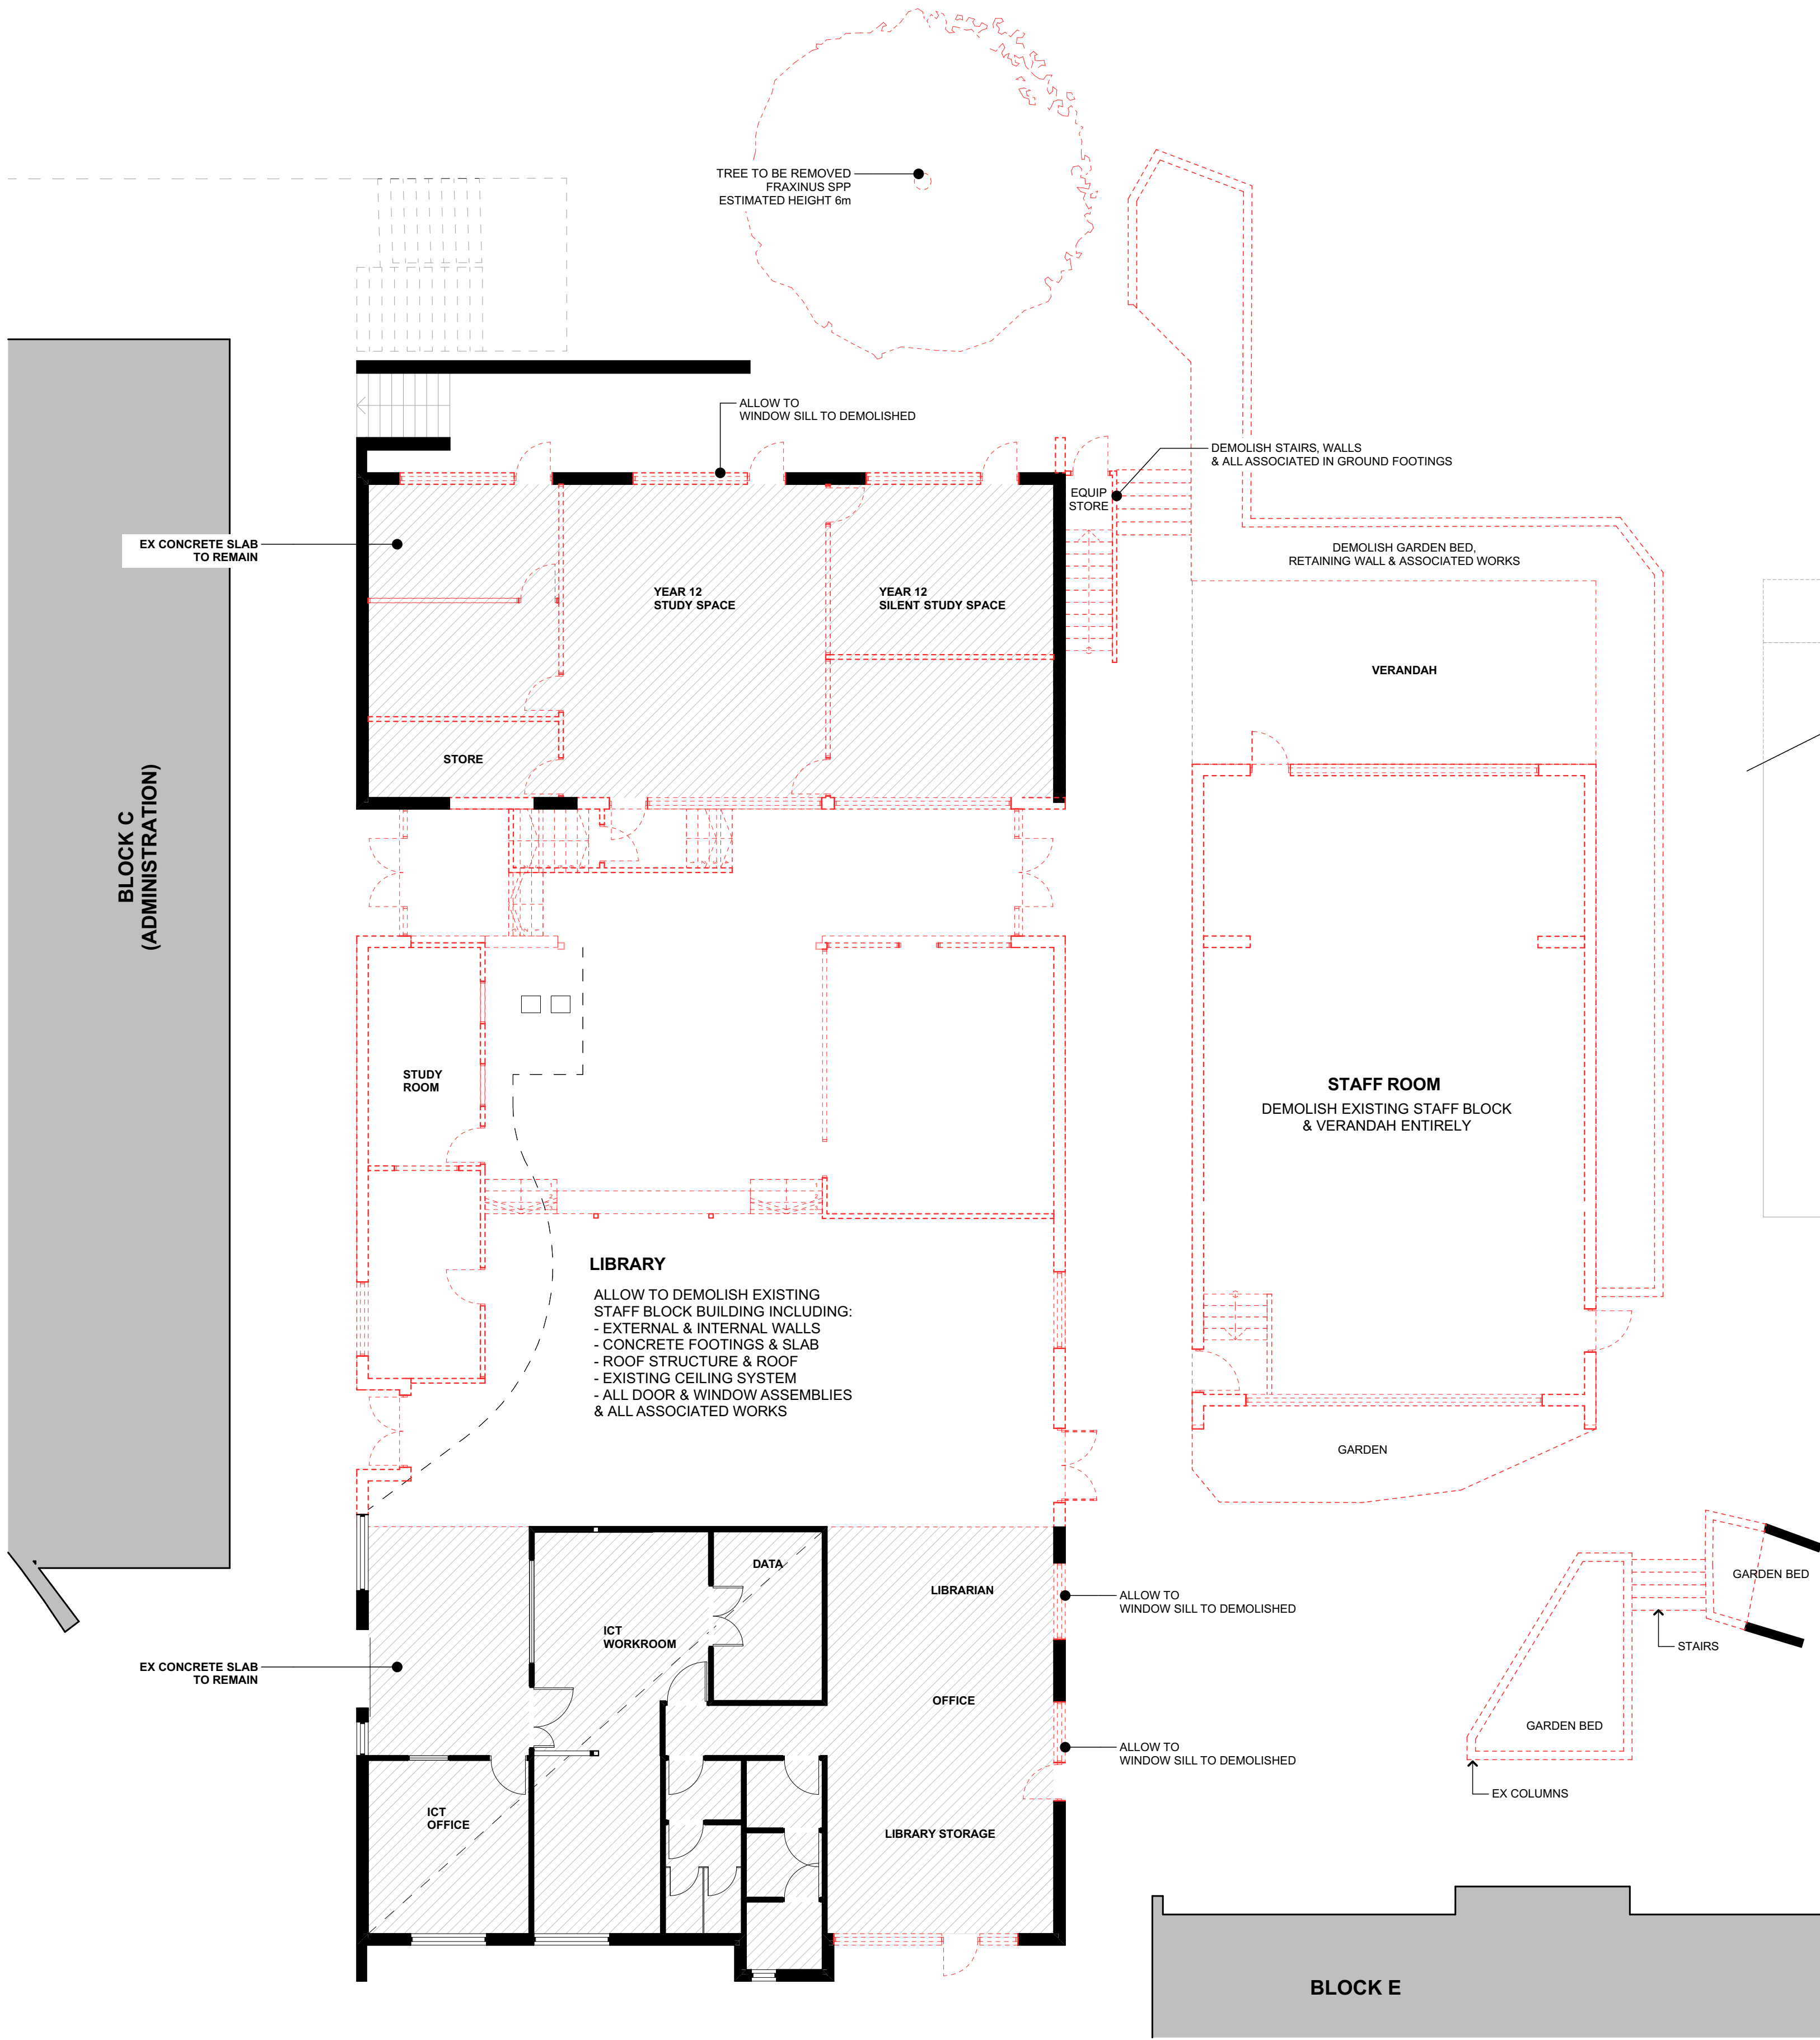

1 Ground Floor - Demolition
1:100

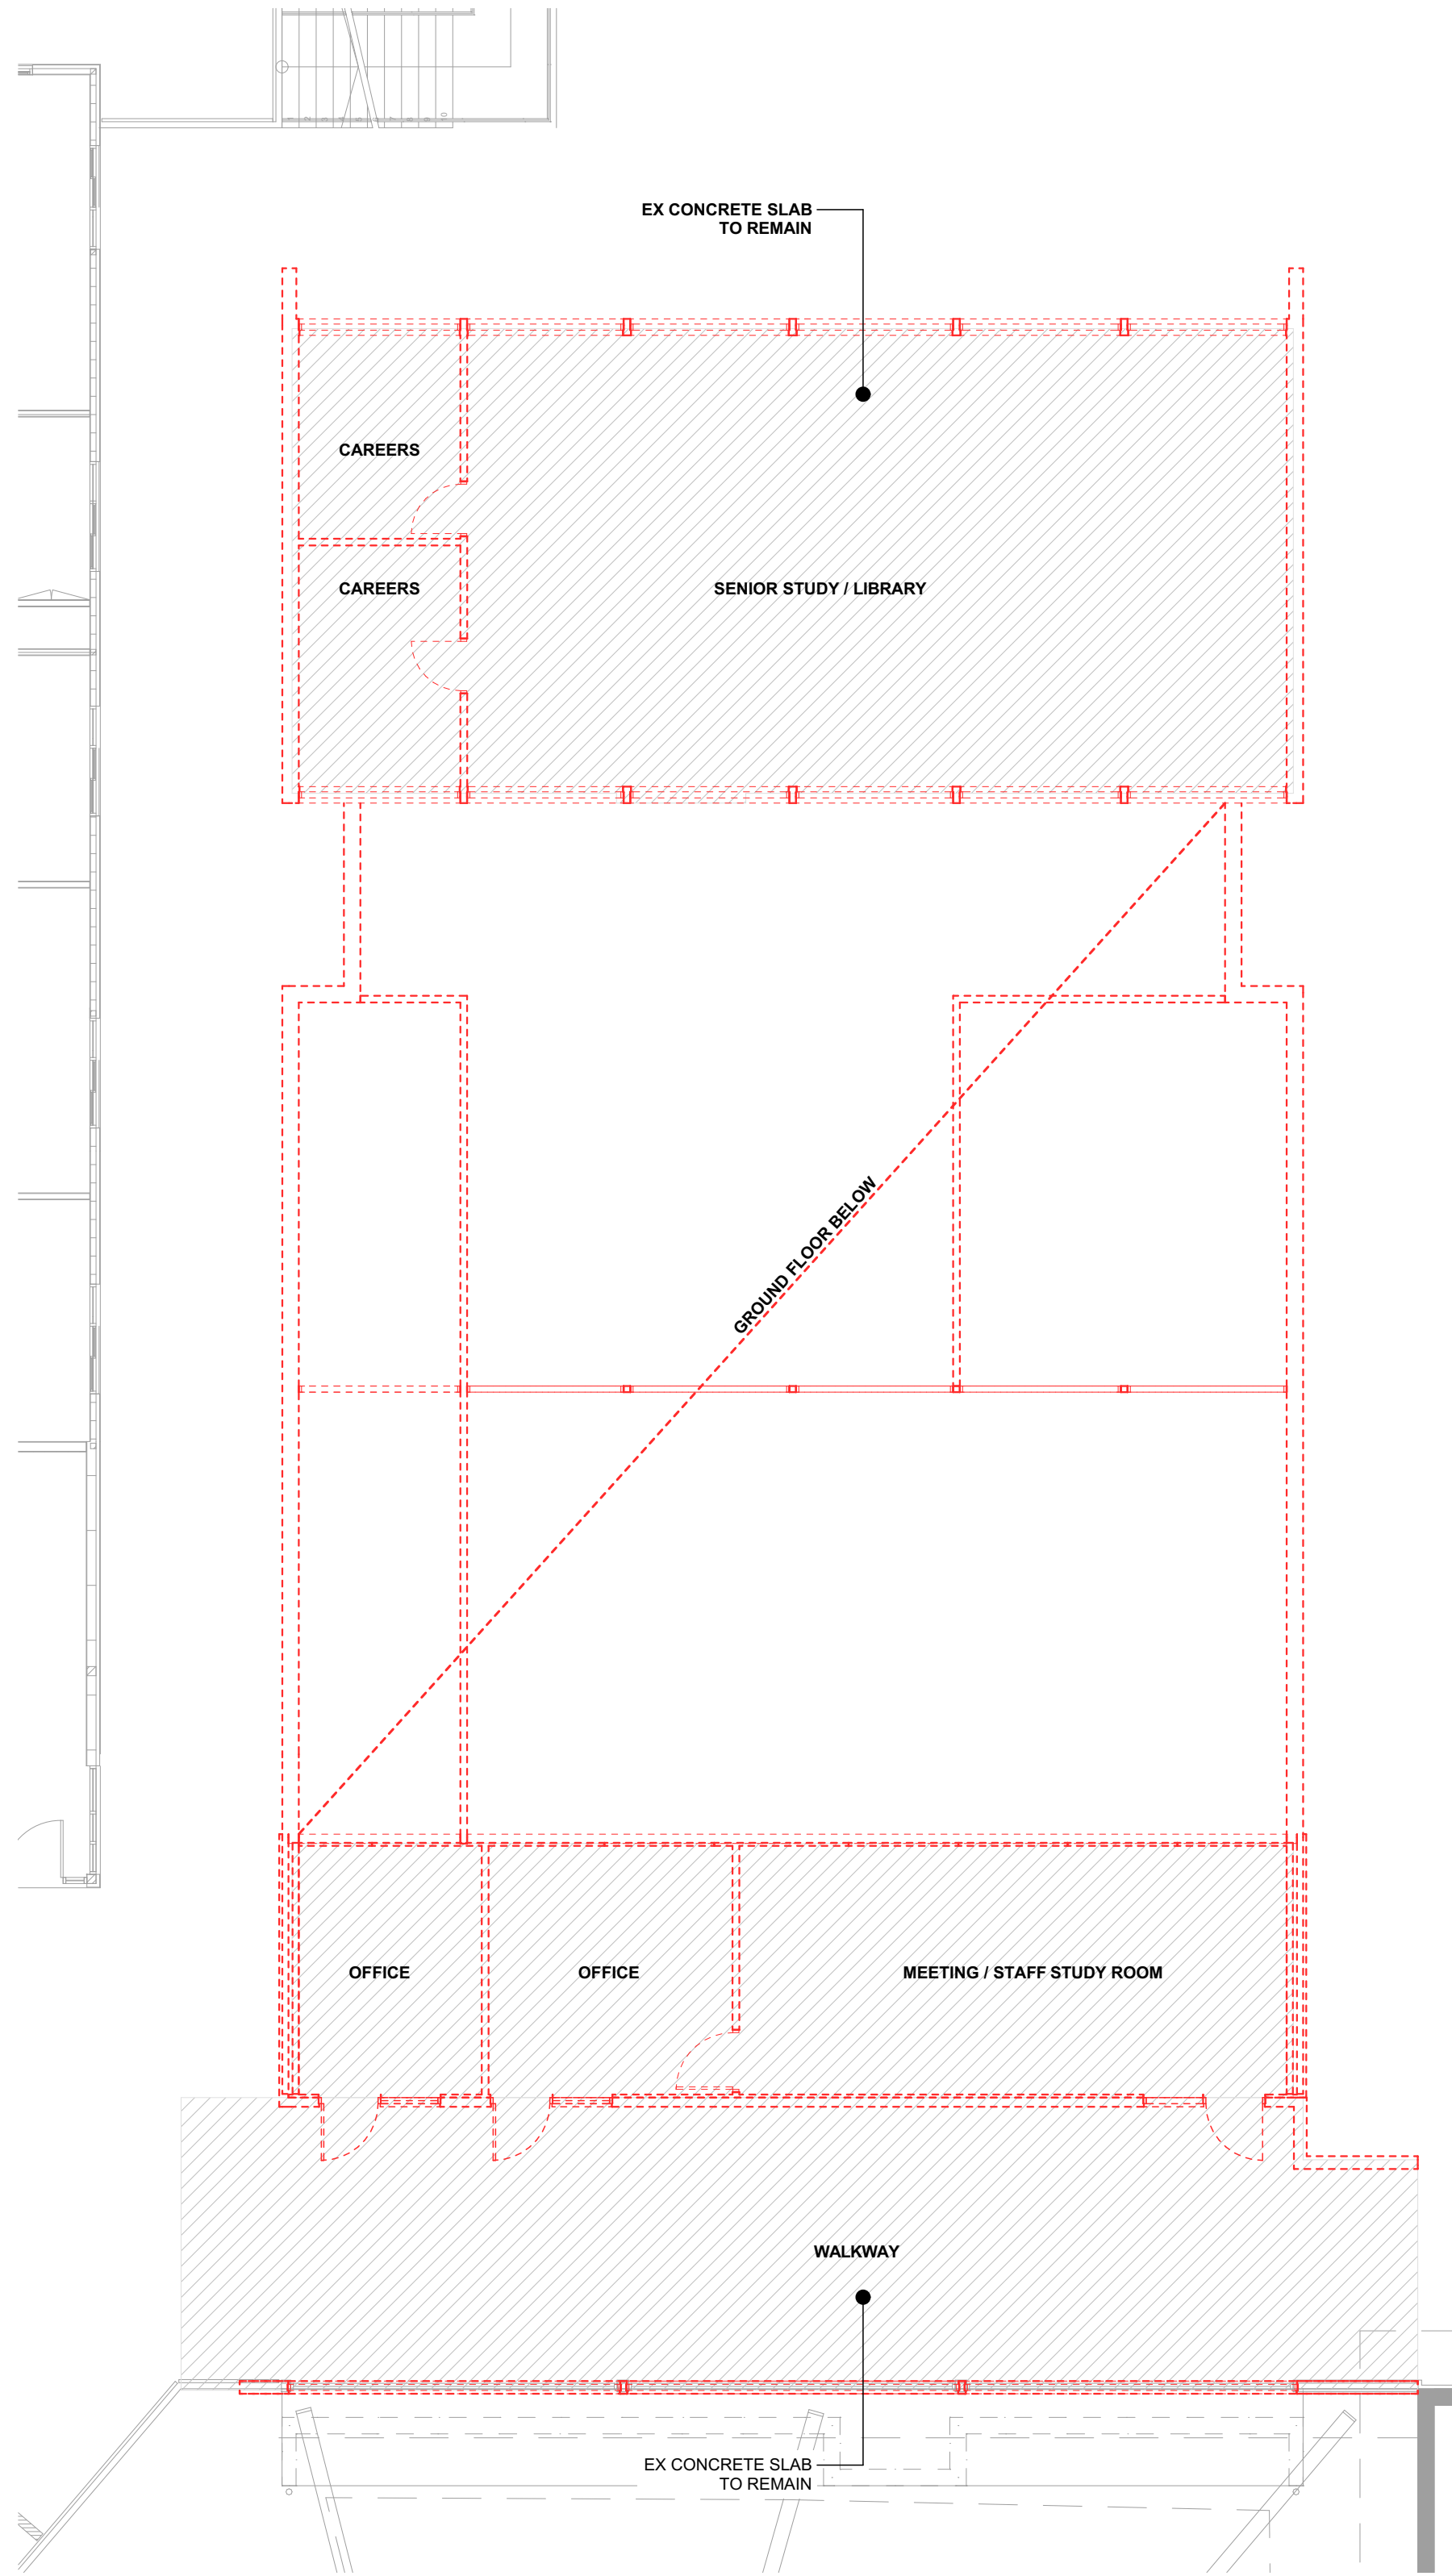

2 First Floor - Demolition
1:100


KEY

- EXISTING STRUCTURE
- EXISTING STRUCTURE TO BE DEMOLISHED
- TREE TO BE REMOVED

NOTE
The Builder shall check all dimensions and levels on site prior to construction. Notify any errors, discrepancies or omissions to the architect. Refer to written dimensions only. Do not scale drawings. Drawings shall not be used for construction purposes until issued for construction. This drawing reflects a design by Bow Gould Pty. architects and is to be used only for work when authorised in writing by Bow Gould Pty. architects.
All boundaries and contours are subject to survey drawing W-01. All levels to Australian Height Data. It is the contractors responsibility to confirm all measurements on site and locations of any services prior to work on site.
All documents here within are subject to Australian Copyright Laws.

RevID	Description	Date
A	ISSUE FOR DA	17.05.2023

bow gould
architects
Bow Gould Pty Ltd architects
ACN 117541830 | bowgould.com.au
107 Smith Street, Summer Hill NSW 2130
p 02 9788 4462 | e aaron@bowgould.com.au

 

Drawn | Checked VL - SG
Plot Date: 17/05/2023
Project NO: 2222
Project Status: DA
Client: Covenant Christian School
Site: 212 Forest Way, Belrose NSW 2085

DRAWING TITLE :
**DEVELOPMENT APPLICATION
Demolition Plans**
PROJECT NAME :
Covenant Christian School

REVISION NO.
A
DRAWING NO.
DA-02


FOR DA 17 MAY 2023
NOTE: ALL DRAWINGS TO BE PRINTED IN COLOUR



- KEY**
- EXISTING STRUCTURE
 - EXISTING BRICK WALL TO RECEIVE 9mm CFC SHEETING / TOP HATS
 - REINFORCED CONCRETE SLAB
 - RAISED FLOOR - TIMBER STRUCTURE
 - REINFORCED CONCRETE BLOCKWORK
 - EXTERNAL - 9mm CFC SHEETING / TOP HATS, INTERNAL - 150mm STEEL STUD & PLASTERBOARD
 - EXTERNAL - 9mm CFC SHEETING / TOP HATS, 2 HOURS FIRE RATED PLASTERBOARD, INTERNAL - 150mm STEEL STUD, 2 HOURS FIRE RATED PLASTERBOARD & MAXIPANEL CLADDING
 - STEEL FRAME ROOF/ PURLINS SPANDEK METAL DECK ROOF
 - 92mm STEEL STUD & PLASTERBOARD
 - 150mm STEEL STUD & PLASTERBOARD
 - ALUMINIUM FRAMED WINDOWS
 - CONCRETE COLUMN



3 Perspective

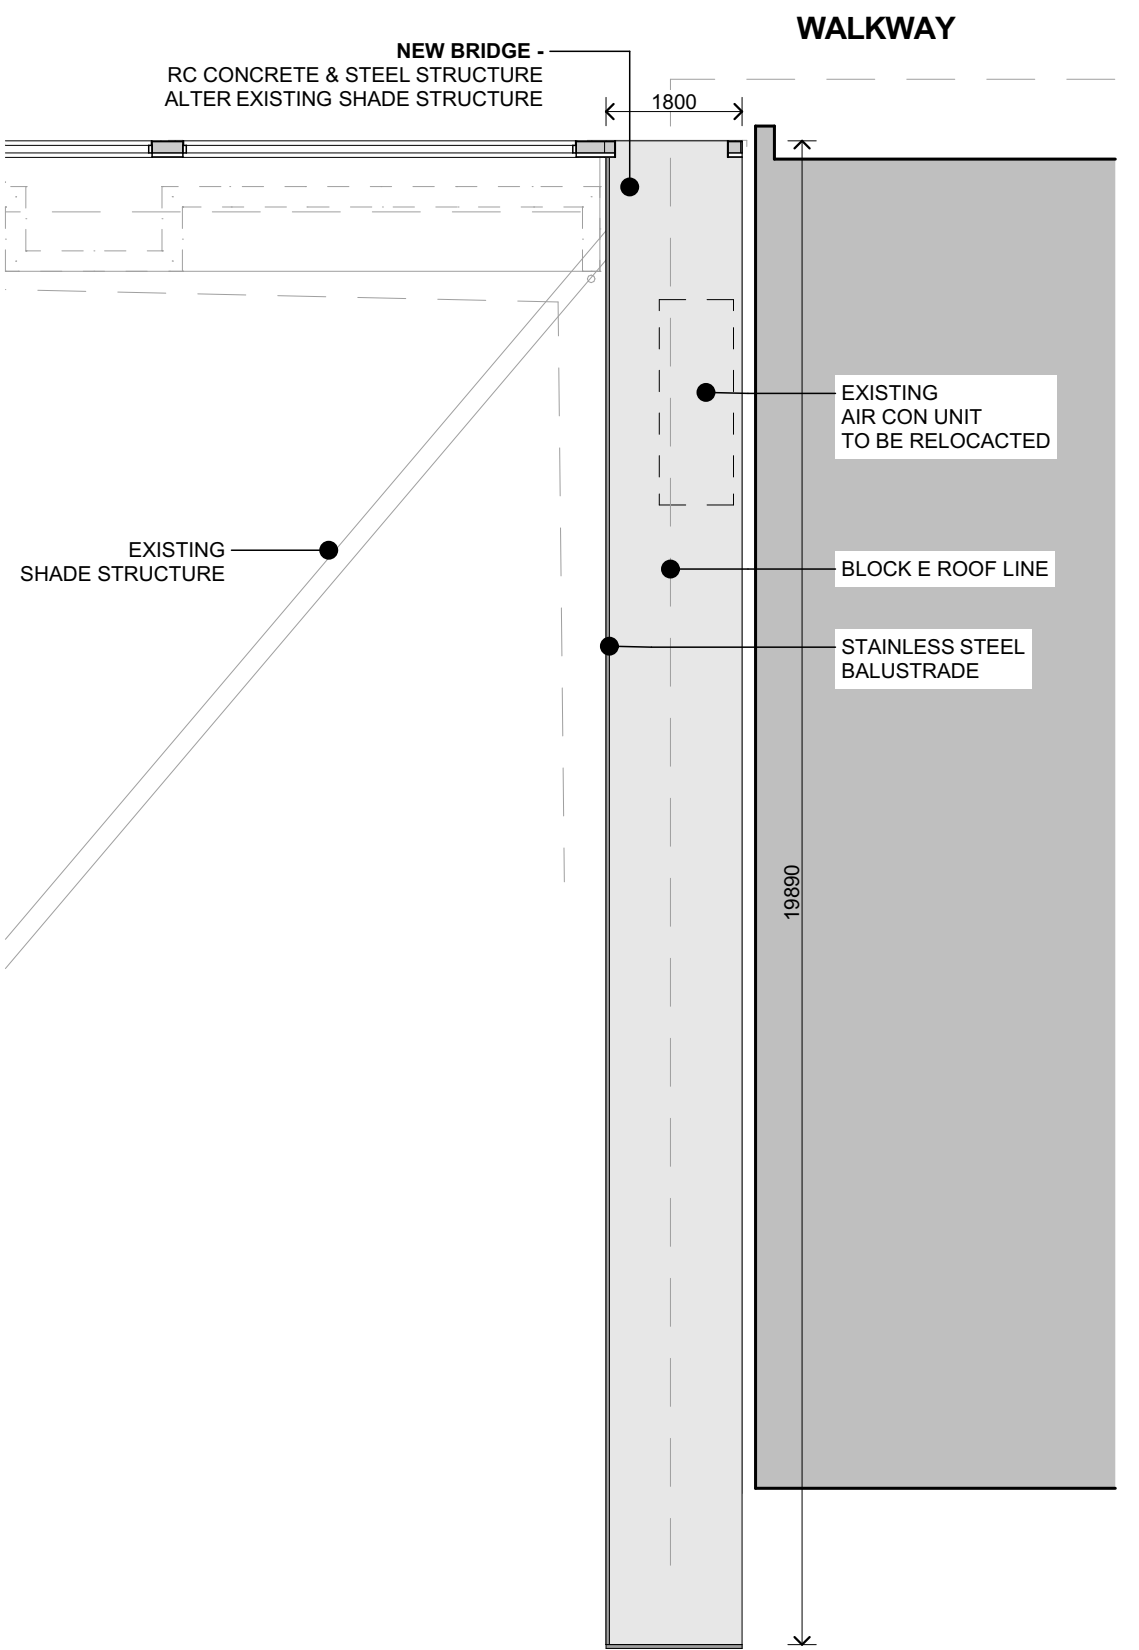


2 Bridge Location Plan 1:100

NOTE
The Builder shall check all dimensions and levels on site prior to construction. Notify any errors, discrepancies or omissions to the architect. Refer to written dimensions only. Do not scale drawings. Drawings shall not be used for construction purposes until issued for construction. This drawing reflects a design by Bow Gould Pty. architects and is to be used only for work when authorised in writing by Bow Gould Pty. architects.
All boundaries and contours are subject to survey drawing W-01. All levels to Australian Height Data. It is the contractors responsibility to confirm all measurements on site and locations of any services prior to work on site.
All documents here within are subject to Australian Copyright Laws.

RevID	Description	Date
A	ISSUE FOR DA	17.05.2023

bow gould
architects
Bow Gould Pty Ltd architects
ACN 117541830 | bowgould.com.au
107 Smith Street, Summer Hill NSW 2130
p 02 9798 4462 | e aaron@bowgould.com.au

 


Drawn | Checked VL - SG
Plot Date: 17/05/2023
Project NO: 2222
Project Status: DA
Client: Covenant Christian School
Site: 212 Forest Way, Belrose NSW 2085

DRAWING TITLE :
DEVELOPMENT APPLICATION
First Floor
PROJECT NAME :
Covenant Christian School


REVISION NO.
A
DRAWING NO.
DA-04

FOR DA 17 MAY 2023
NOTE: ALL DRAWINGS TO BE PRINTED IN COLOUR

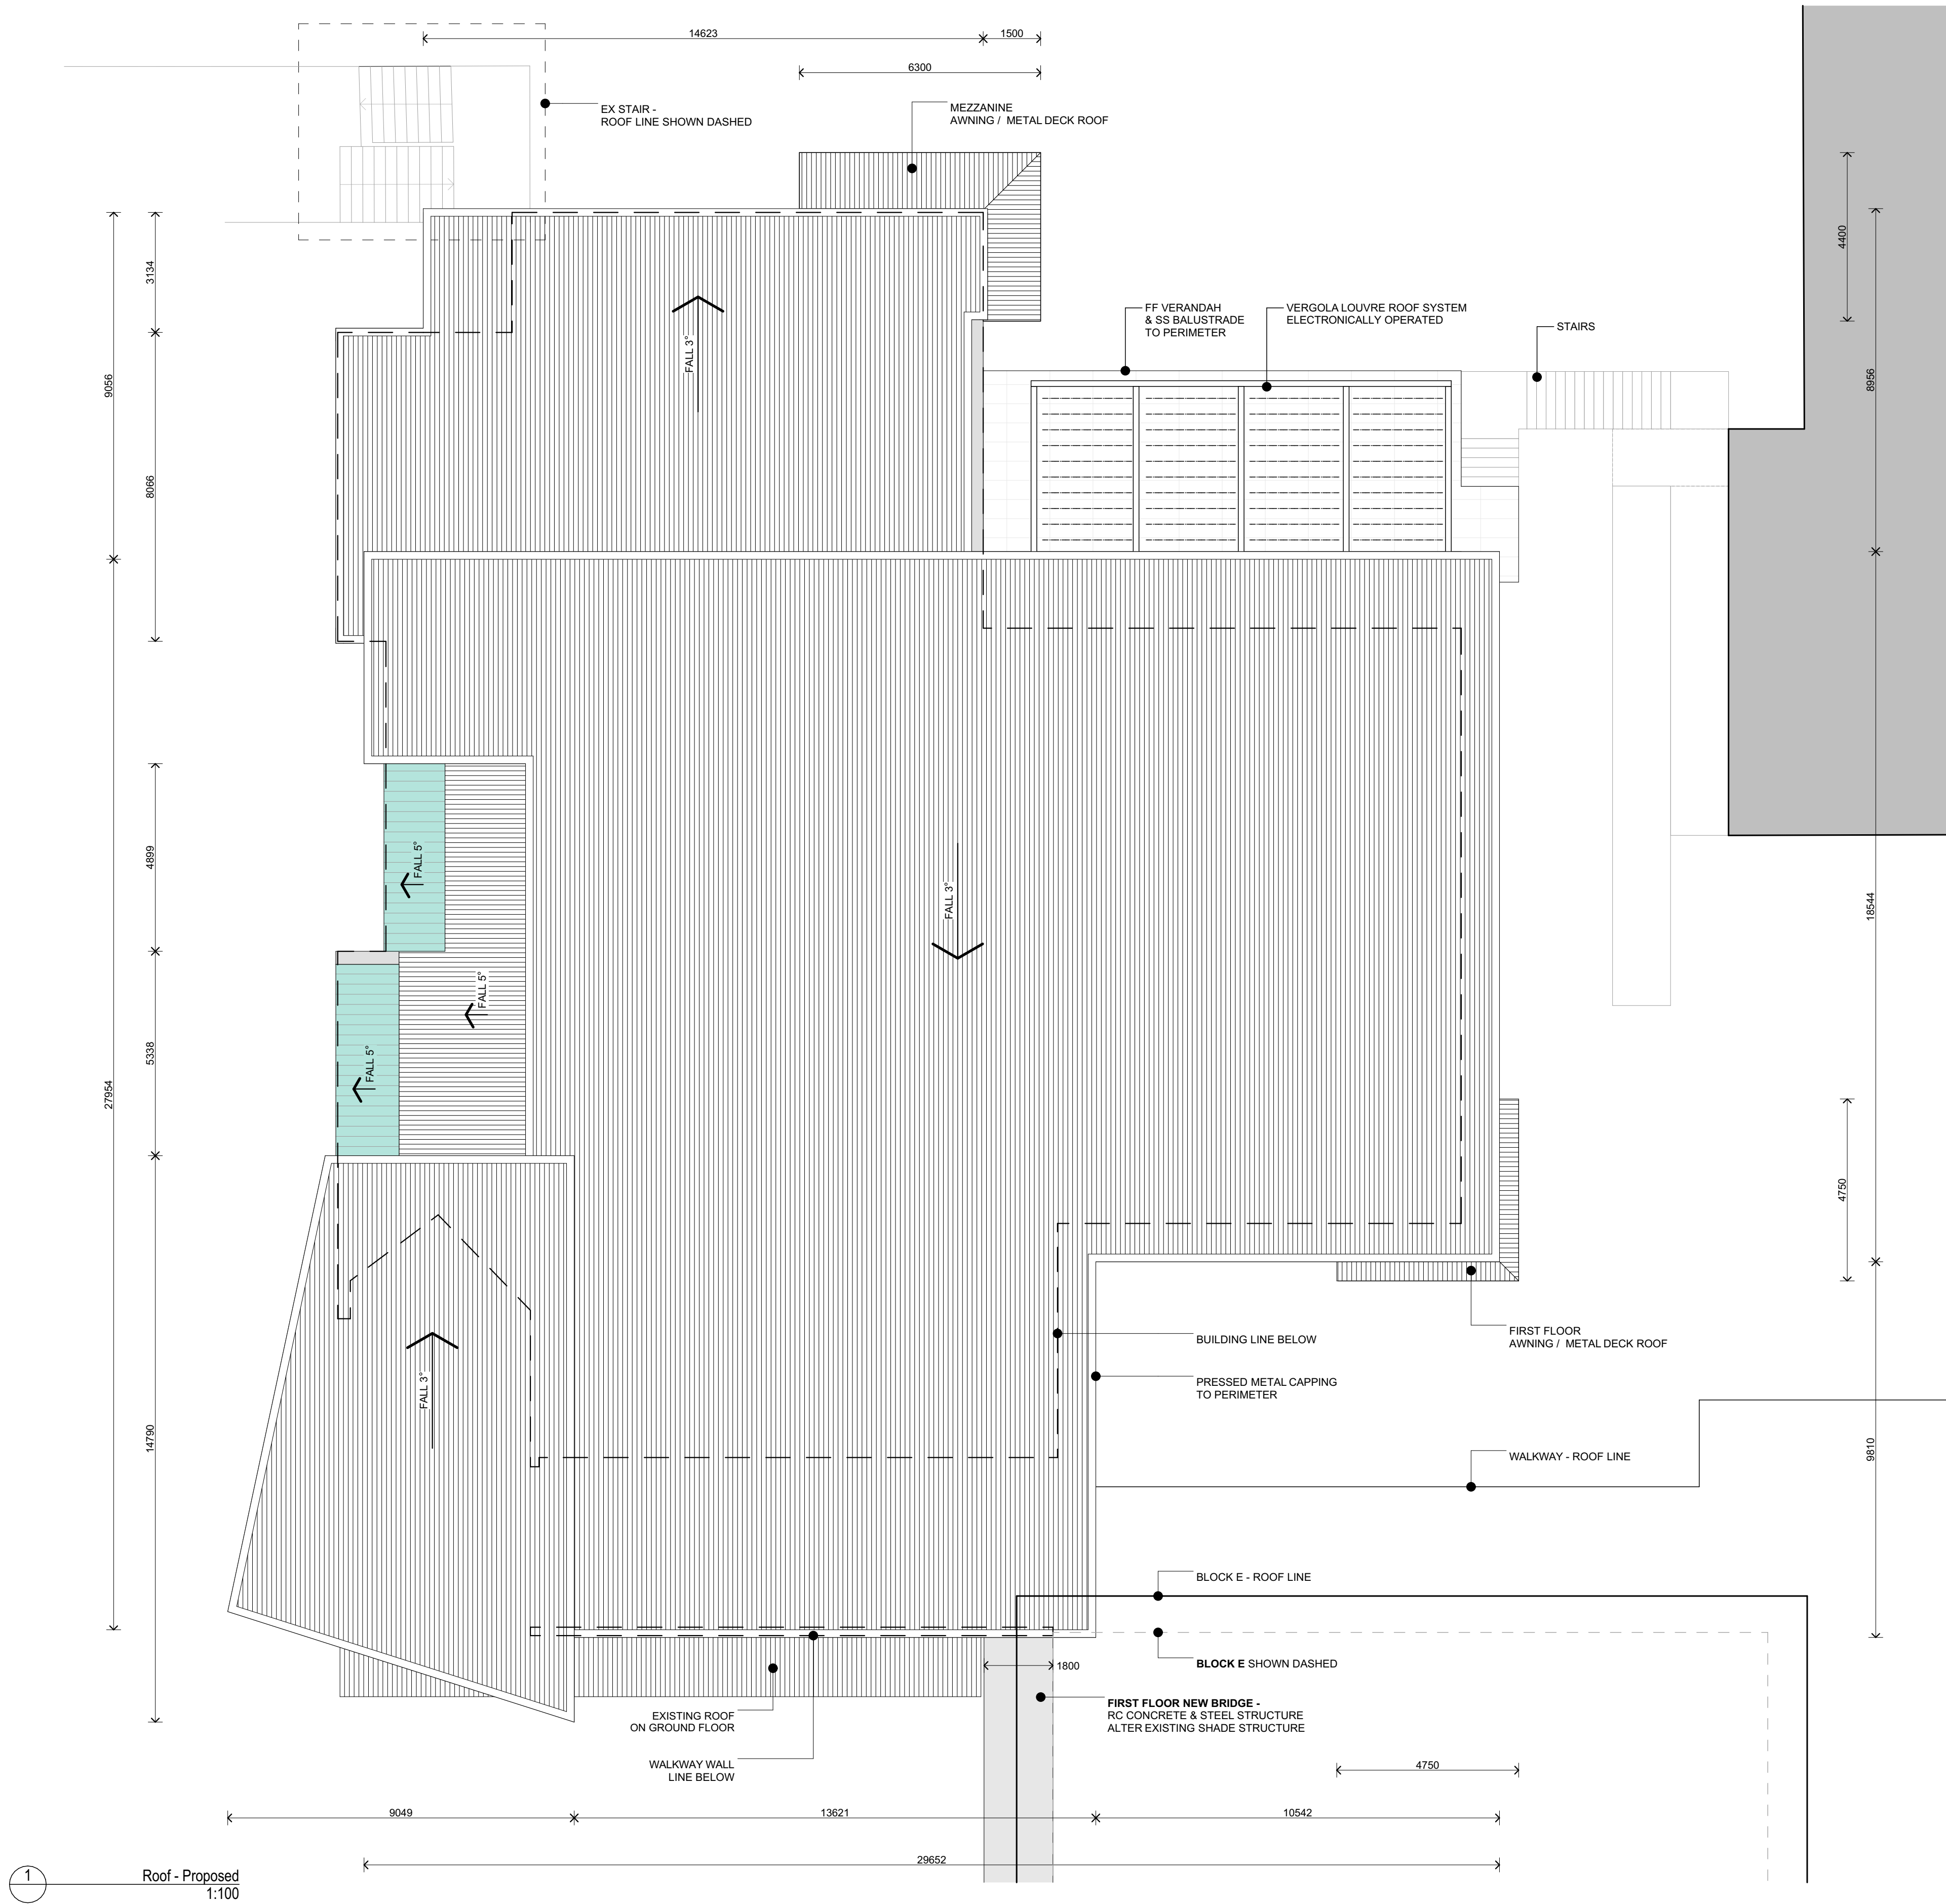

1 Roof - Proposed
1:100

- KEY
- ROOF SPANDEK COLORBOND METAL SHEETING
 - ROOF - GLASS
 - PARAPET WALL - CFC CLADDING
- ALLOW FOR HALF ROUND GUTTER & DOWNPIPES

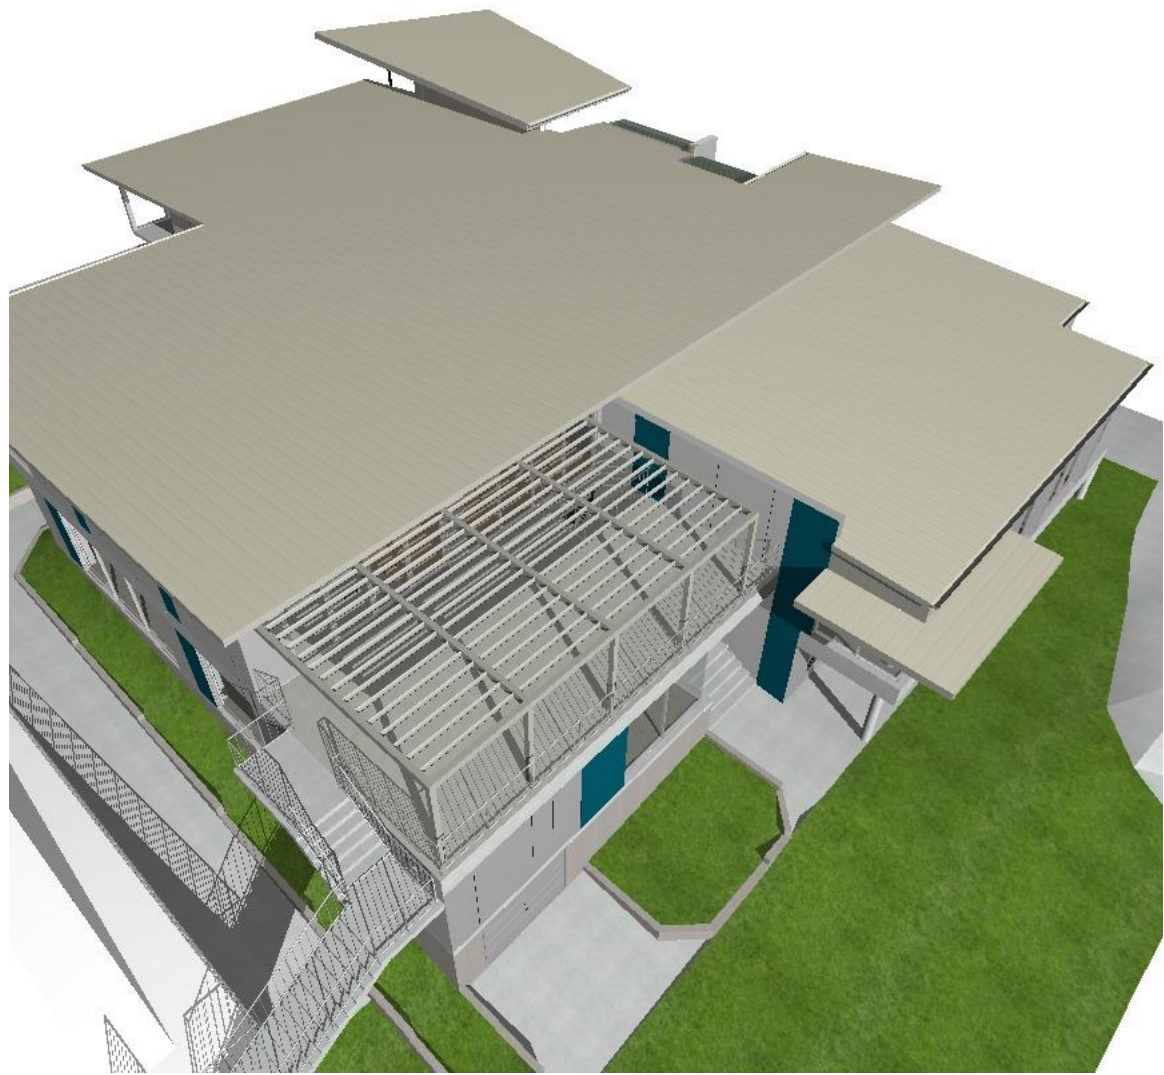

2 Perspective




3 Perspective

NOTE
The Builder shall check all dimensions and levels on site prior to construction. Notify any errors, discrepancies or omissions to the architect. Refer to written dimensions only. Do not scale drawings. Drawings shall not be used for construction purposes until issued for construction. This drawing reflects a design by Bow Gould Pty Ltd architects and is to be used only for work when authorised in writing by Bow Gould Pty Ltd architects.
All boundaries and contours are subject to survey drawing W-01. All levels to Australian Height Data. It is the contractors responsibility to confirm all measurements on site and locations of any services prior to work on site.
All documents here within are subject to Australian Copyright Laws.

RevID	Description	Date
A	ISSUE FOR DA	17.05.2023

bow gould
architects
Bow Gould Pty Ltd architects
ACN 117541830 | bowgould.com.au
107 Smith Street, Summer Hill NSW 2130
p 02 9798 4462 | e aaron@bowgould.com.au

 


Drawn | Checked VL - SG
Plot Date: 17/05/2023
Project NO: 2222
Project Status: DA
Client: Covenant Christian School
Site: 212 Forest Way, Belrose NSW 2085


DRAWING TITLE :
DEVELOPMENT APPLICATION
Roof Plan
PROJECT NAME :
Covenant Christian School

REVISION NO.
A
DRAWING NO.
DA-05

FOR DA 17 MAY 2023
NOTE: ALL DRAWINGS TO BE PRINTED IN COLOUR

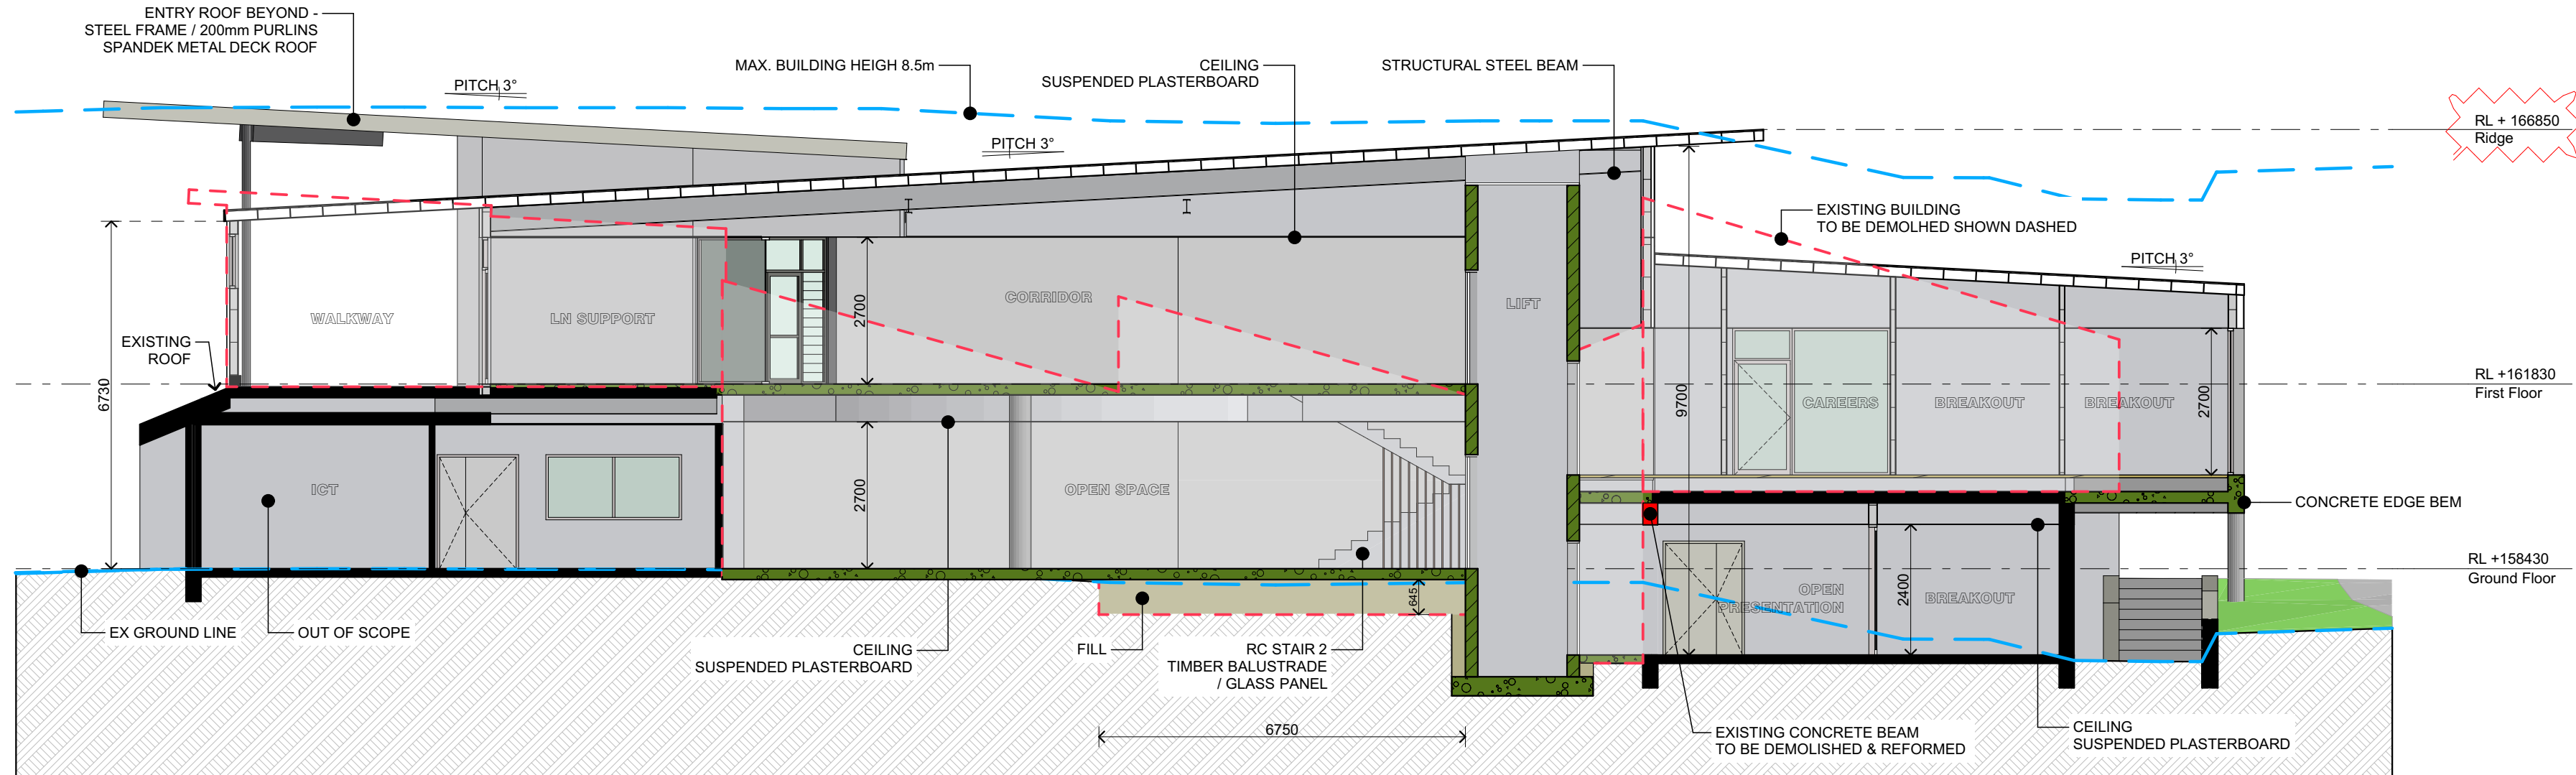


1 Section
1:100

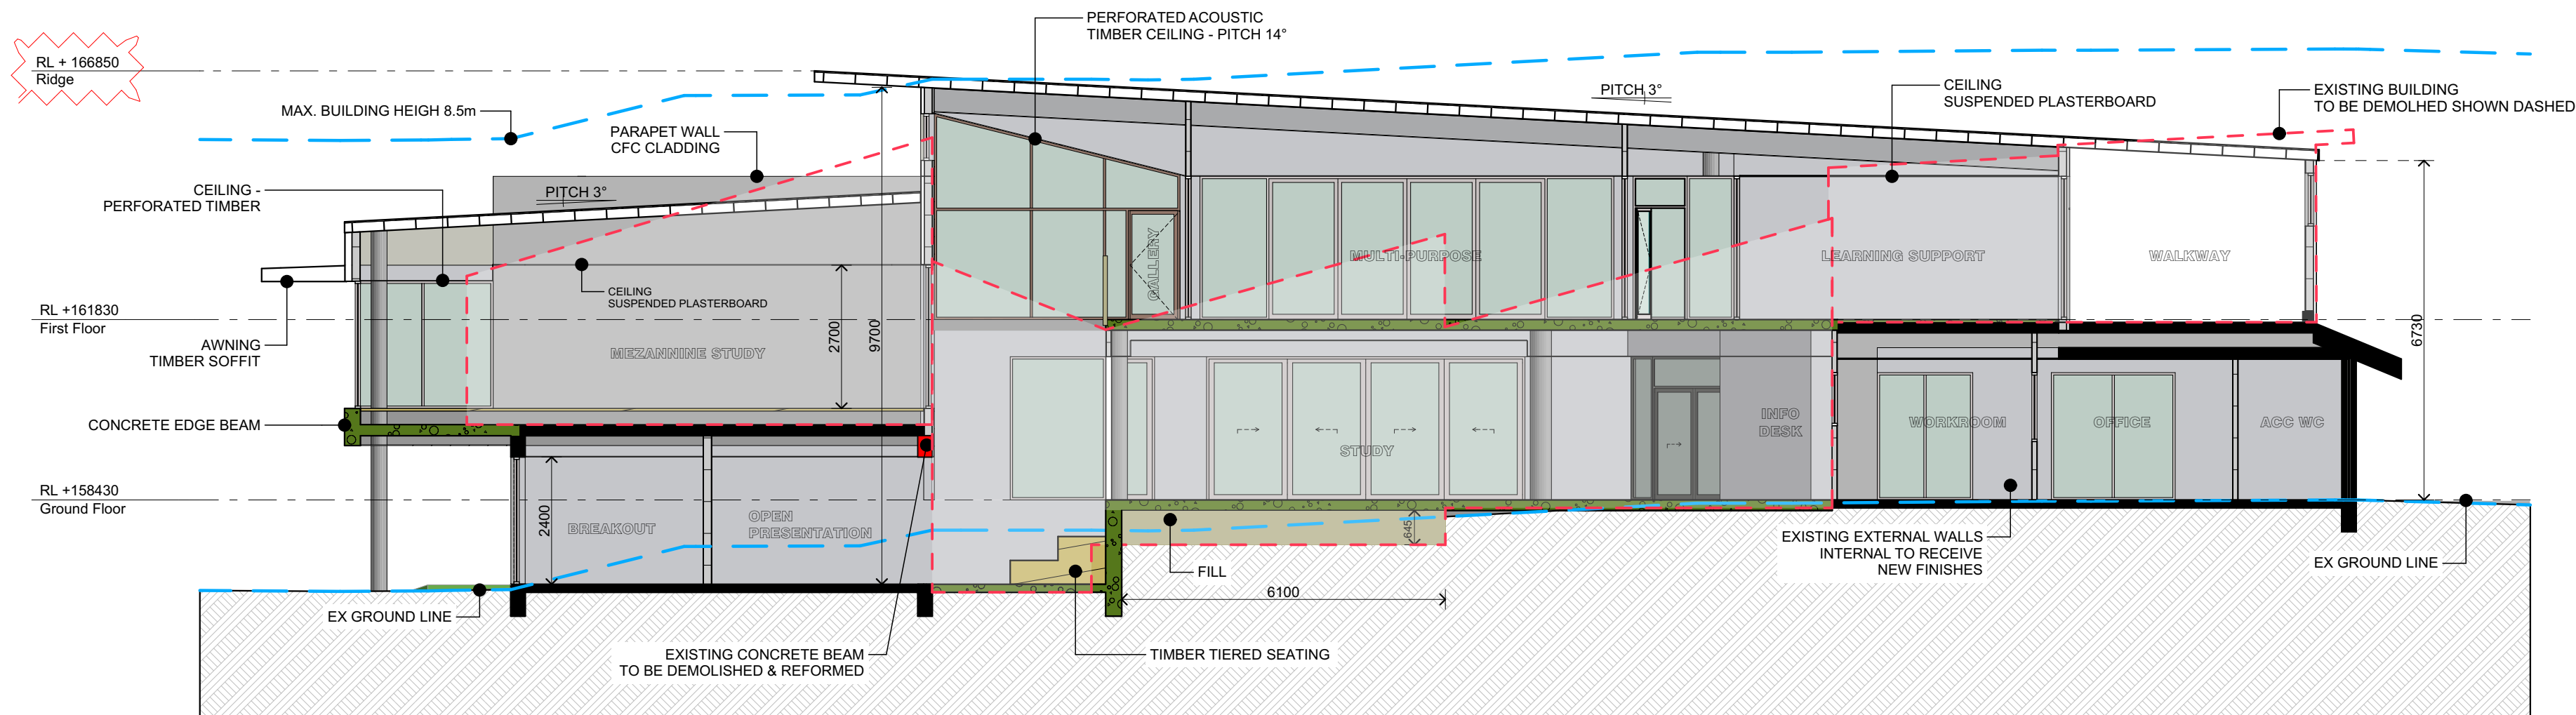

2 Section
1:100

KEY

- EXISTING STRUCTURE
- REINFORCED CONCRETE SLAB
- RAISED FLOOR - TIMBER STRUCTURE
- REINFORCED CONCRETE BLOCKWORK
- EXTERNAL - 9mm CFC SHEETING / TOP HATS,
INTERNAL - 150mm STEEL STUD & PLASTERBOARD
- EXTERNAL - 9mm CFC SHEETING / TOP HATS,
2 HOURS FIRE RATED PLASTERBOARD
INTERNAL - 150mm STEEL STUD,
2 HOURS FIRE RATED PLASTERBOARD & MAXIPANEL CLADDING
- STEEL FRAME ROOF / PURLINS
SPANDEK METAL DECK ROOF
- 92mm STEEL STUD & PLASTERBOARD
- 150mm STEEL STUD & PLASTERBOARD
- ALUMINIUM FRAMED WINDOWS
- CONCRETE COLUMN
- FILL
- EARTH

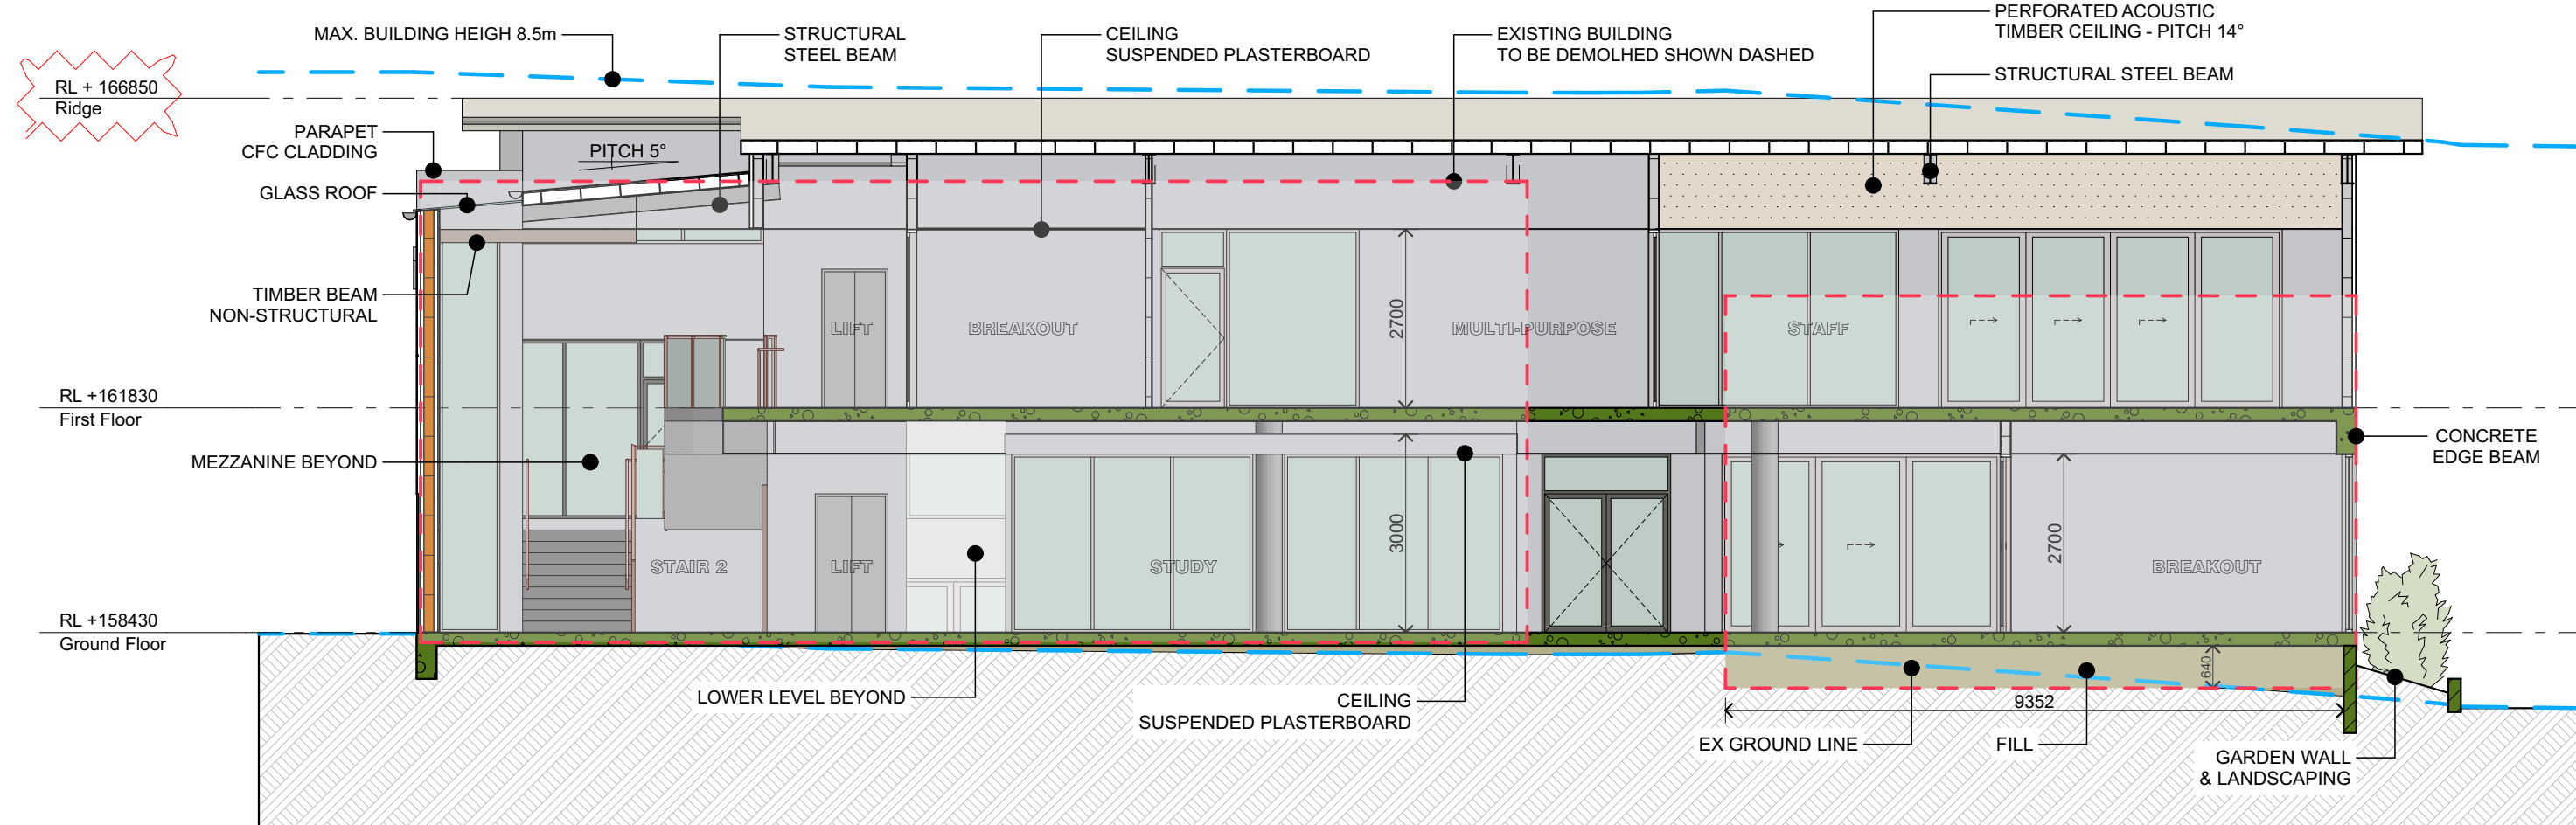

3 Section
1:100



PERSPECTIVE - ENTRY / WALKWAY
FOR REFERENCE ONLY



PERSPECTIVE - GALLERY
FOR REFERENCE ONLY



PERSPECTIVE - STAFF / VERANDAH
FOR REFERENCE ONLY



PERSPECTIVE - ENTRY VOID
FOR REFERENCE ONLY

NOTE
The Builder shall check all dimensions and levels on site prior to construction. Notify any errors, discrepancies or omissions to the architect. Refer to written dimensions only. Do not scale drawings. Drawings shall not be used for construction purposes until issued for construction. This drawing reflects a design by Bow Gould Pty Ltd architects and is to be used only for work when authorised in writing by Bow Gould Pty Ltd architects.
All boundaries and contours are subject to survey drawing W-01. All levels to Australian Height Data. It is the contractors responsibility to confirm all measurements on site and locations of any services prior to work on site.
All documents here within are subject to Australian Copyright Laws.

RevID	Description	Date
A	ISSUE FOR DA	03.09.2023
B	ADDITIONAL DIMENSIONS ADDED	28.08.2023
C	ROOF RIDGE LEVEL ADDED	05.02.2024


bow gould
architects
Bow Gould Pty Ltd architects
ACN 117541830 | bowgould.com.au
107 Smith Street, Summer Hill NSW 2130
p 02 9798 4462 | e aaron@bowgould.com.au

Drawn | Checked VL - SG
Plot Date: 5/02/2024
Project NO: 2222
Project Status: DA
Client: Covenant Christian School
Site: 212 Forest Way, Belrose NSW 2085


DRAWING TITLE :
DEVELOPMENT APPLICATION
Sections
PROJECT NAME :
Covenant Christian School

REVISION NO.
C
DRAWING NO.
DA-06

FOR DA 05 FEB 2024
NOTE: ALL DRAWINGS TO BE PRINTED IN COLOUR

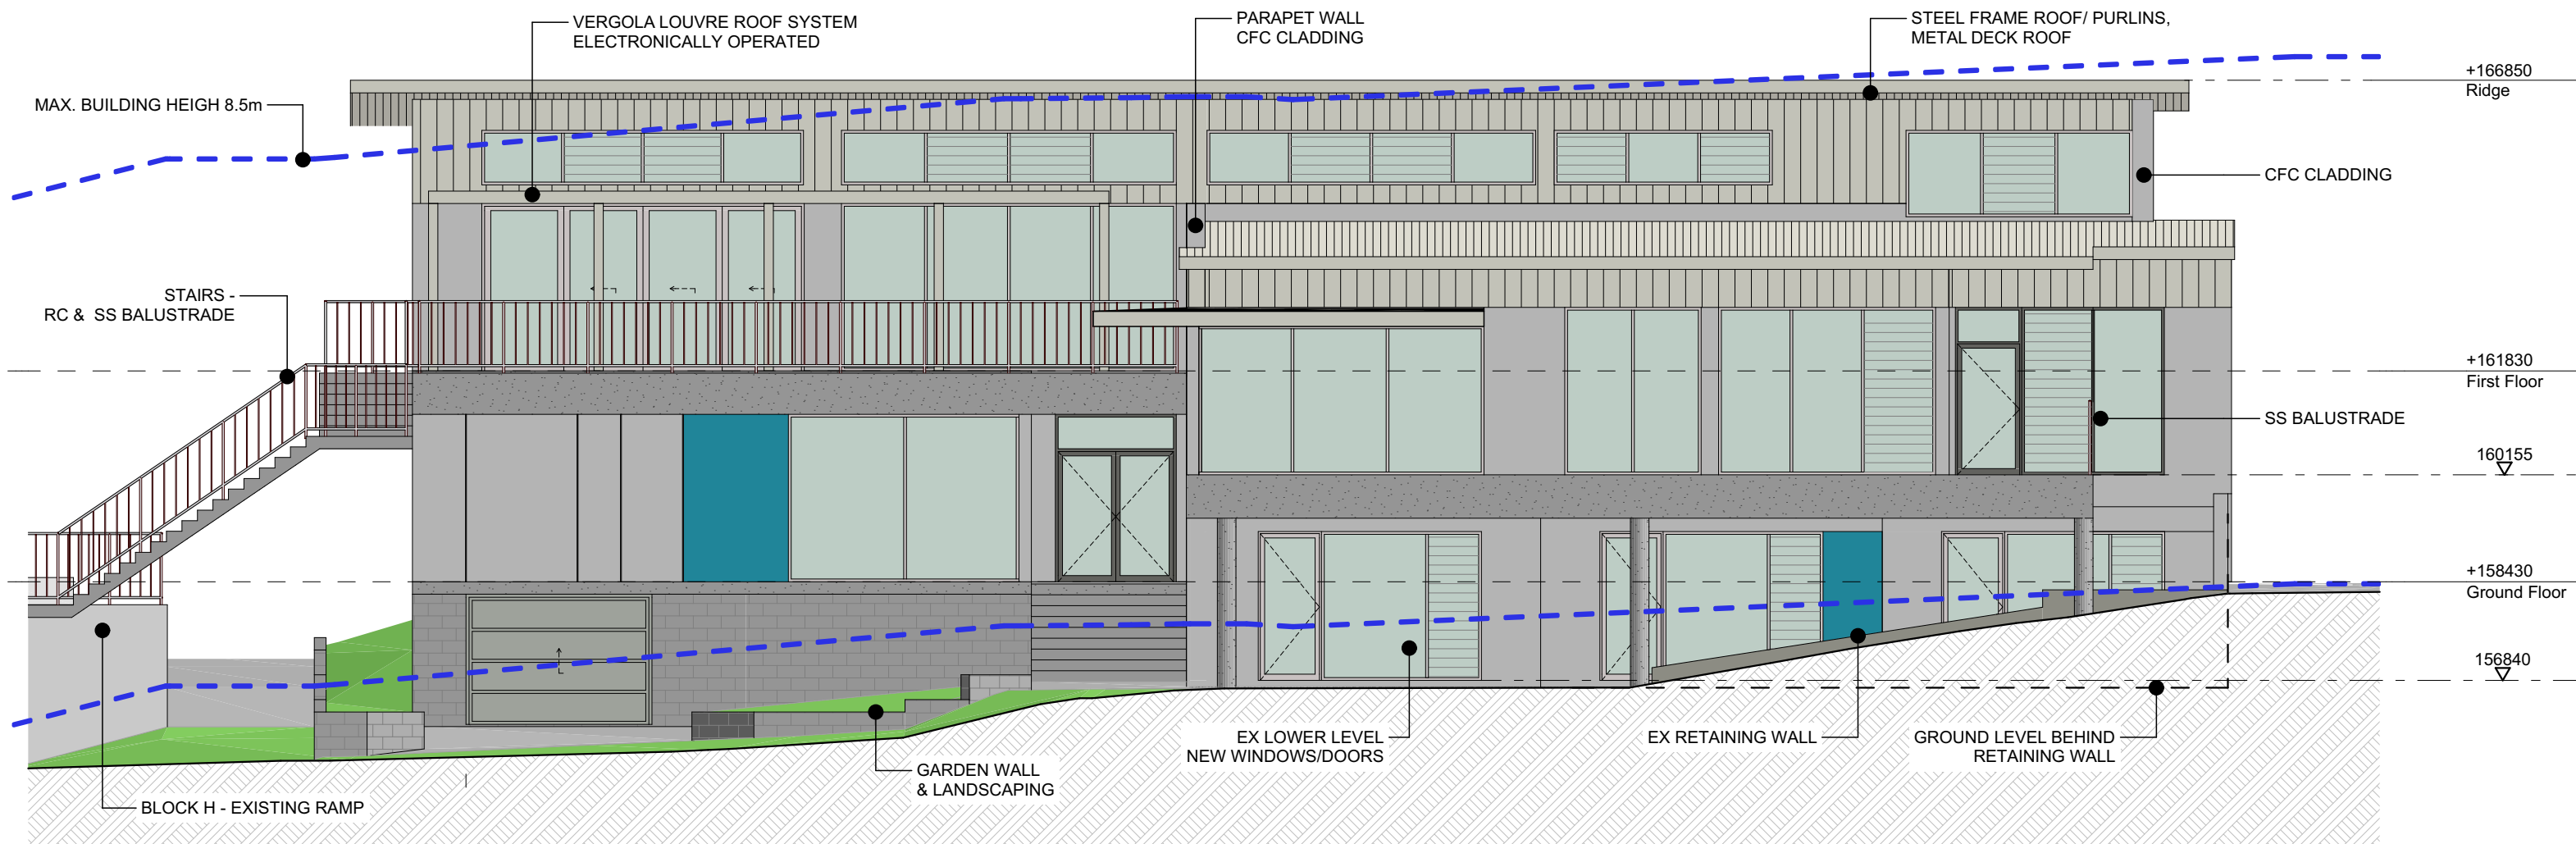


1 North Elevation
1:100

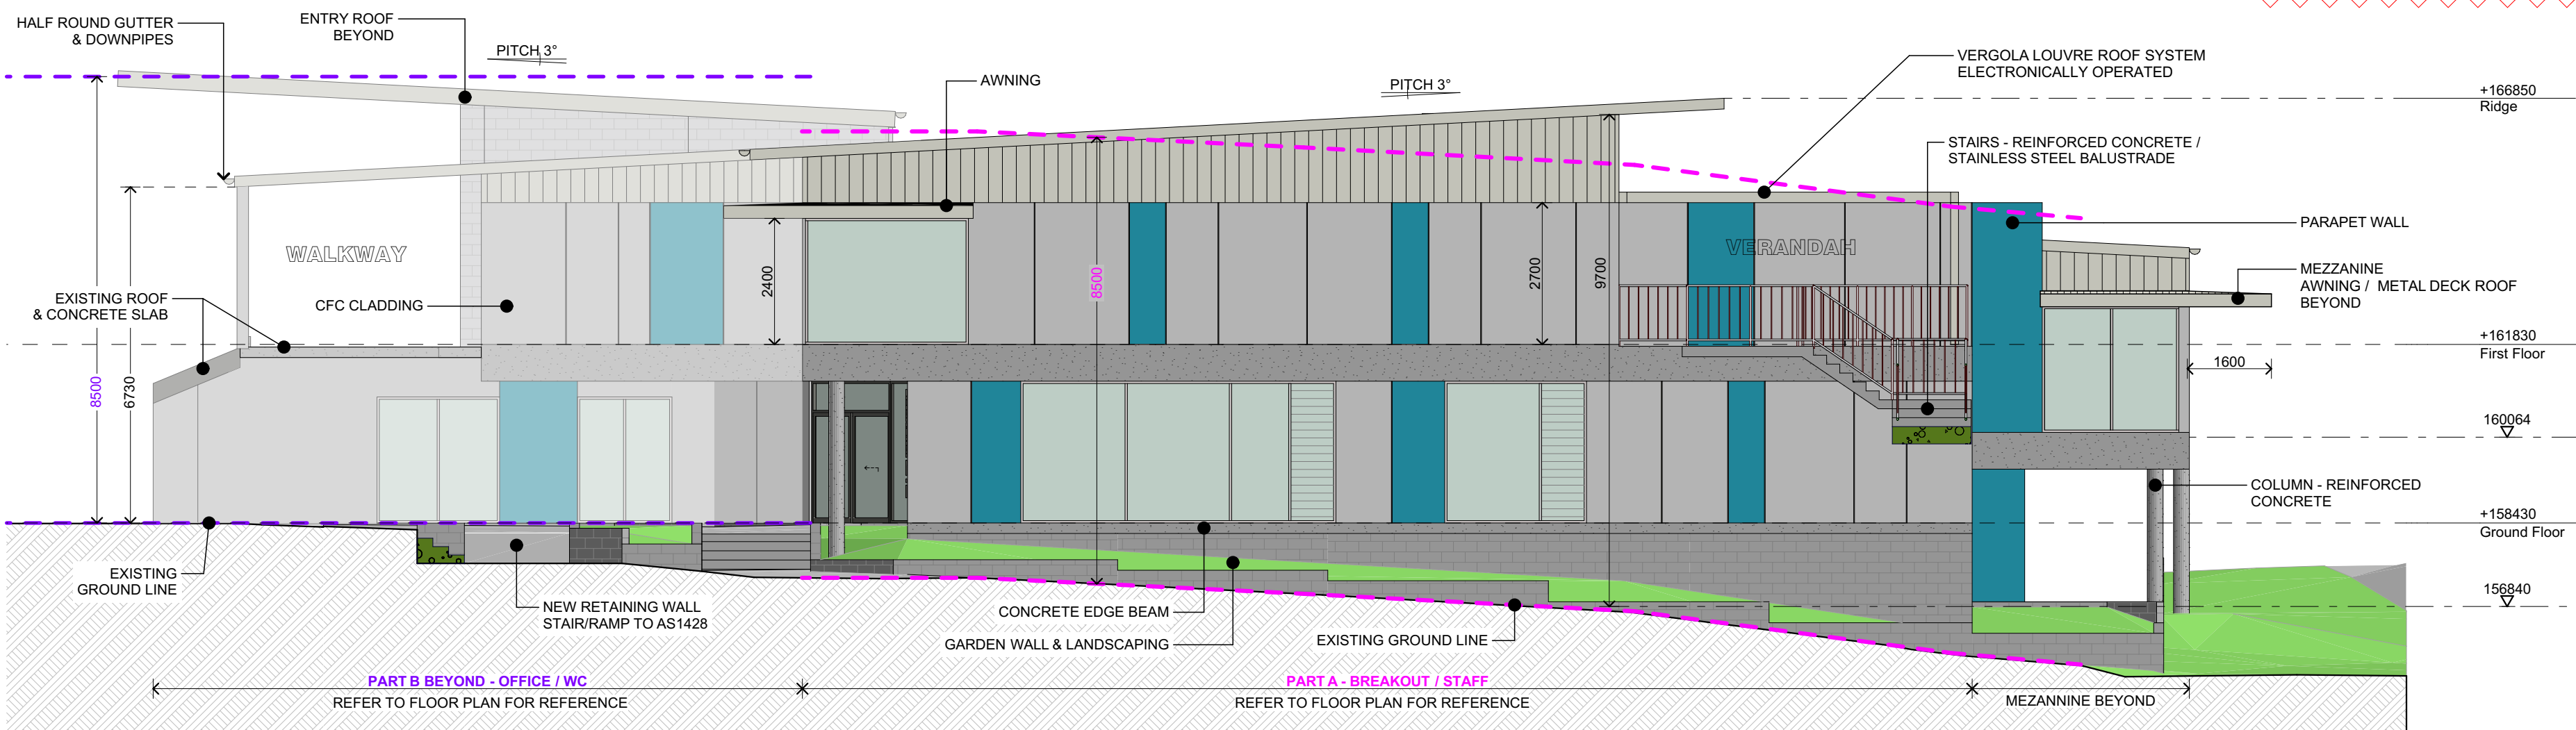

2 East Elevation
1:100

- KEY**
- CFC CLADDING - PAINTED FINISH
COLOUR TO MATCH EX SCHOOL CLADDING
 - CONCRETE EDGE BEAM
 - CONCRETE BLOCKWORK - GARDEN WALL
 - WALL CLADDING
FILDERS FINESSE COLORBOND METAL SHEETING
 - ROOF
SPANDEK COLORBOND METAL SHEETING
 - GLAZING - DOORS & WINDOWS
 - LOUVRE GLAZING - WINDOWS

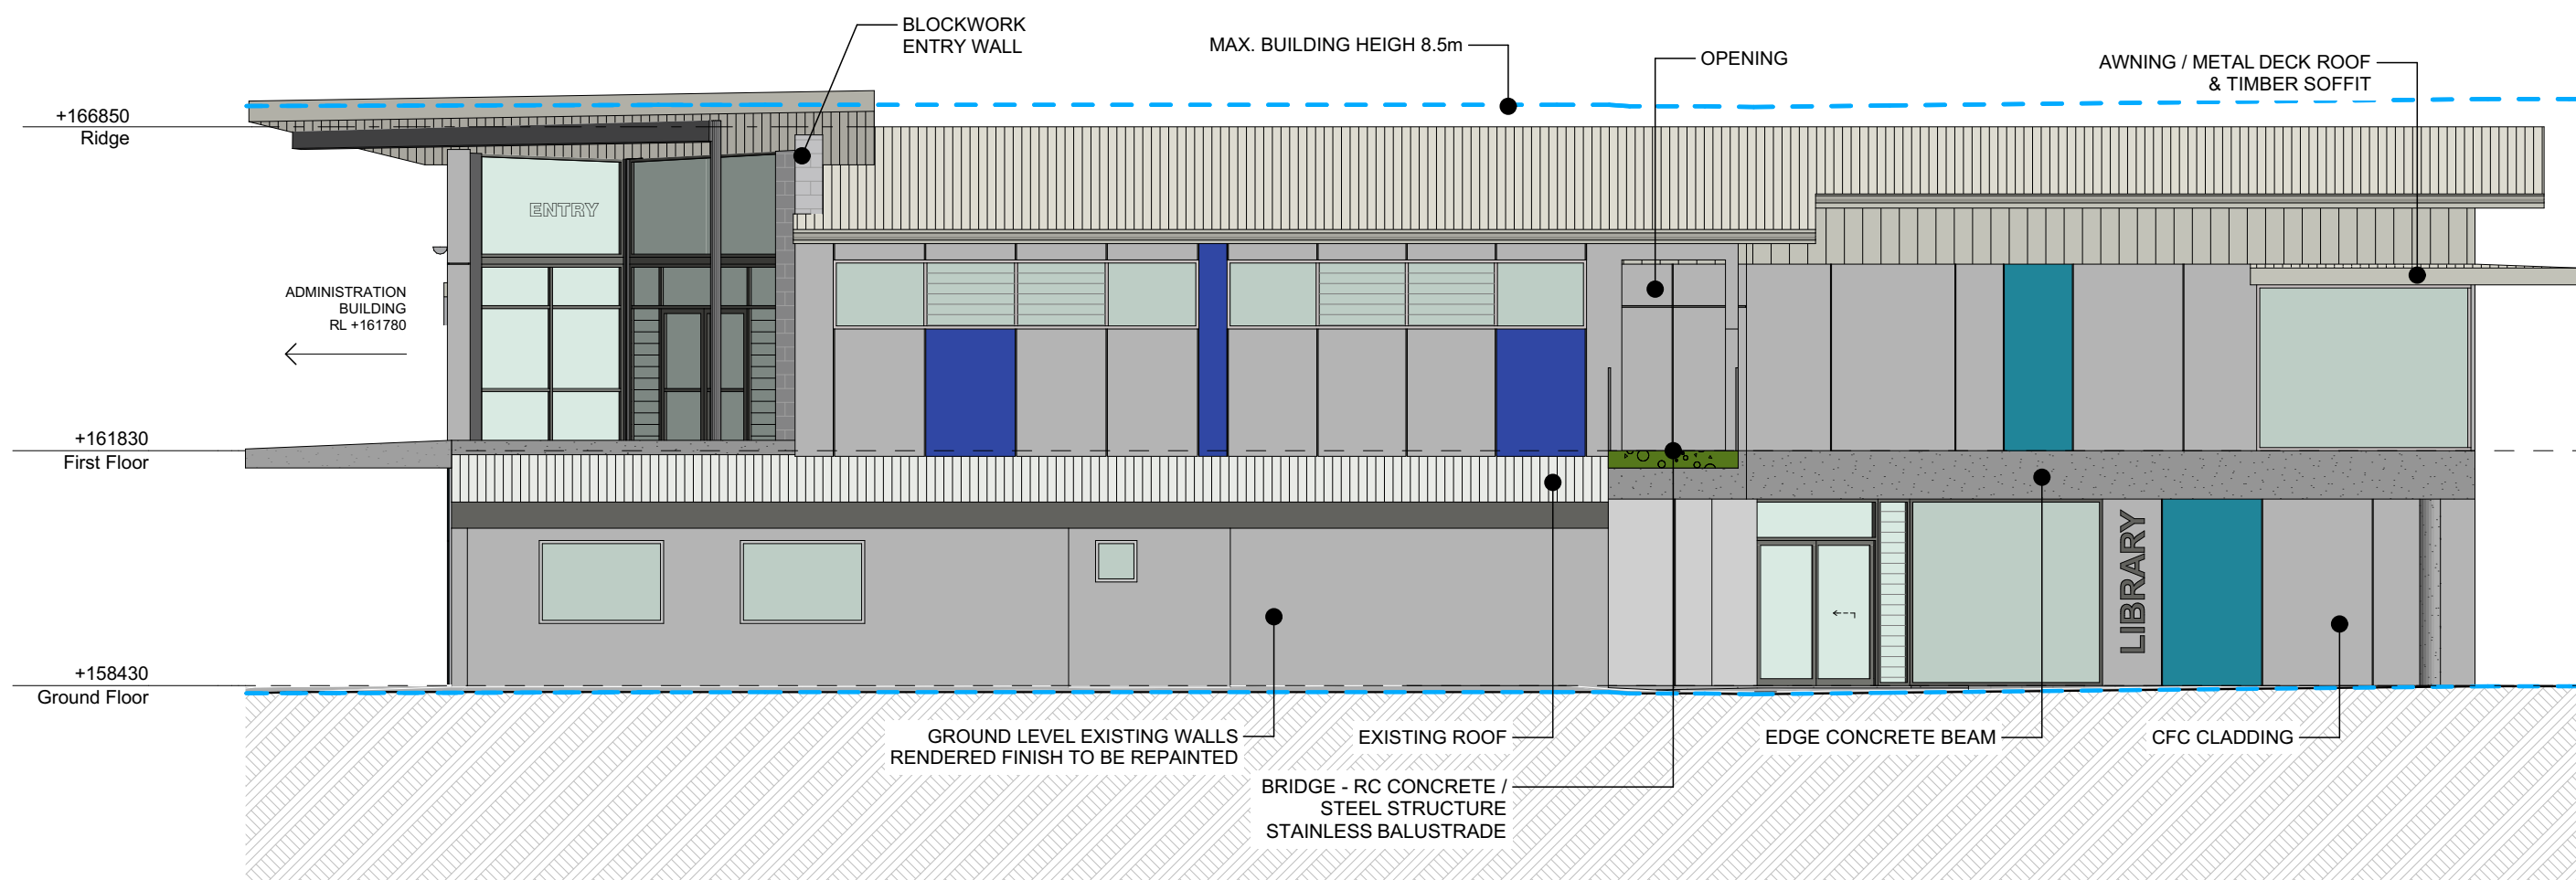

3 East Elevation
1:100



4 Perspective - Max. 8.5m



5 Perspective



6 Perspective



7 Perspective



8 Perspective

NOTE
The Builder shall check all dimensions and levels on site prior to construction, notify any errors, discrepancies or omissions to the architect. Refer to written dimensions only. Do not scale drawings. Drawings shall not be used for construction purposes until issued for construction. This drawing reflects a design by Bow Gould Pty Ltd architects and is to be used only for work when authorised in writing by Bow Gould Pty Ltd architects.
All boundaries and contours are subject to survey drawing W-01. All levels to Australian Height Data. It is the contractors responsibility to confirm all measurements on site and locations of any services prior to work on site.
All documents here within are subject to Australian Copyright Laws.

RevID	Description	Date
A	ISSUE FOR DA	03.05.2023
B	8.5m BUILDING HEIGHT LINE & ROOF RIDGE LEVEL ADDED	05.02.2024








bow gould
architects
Bow Gould Pty Ltd architects
ACN 117541830 | bowgould.com.au
107 Smith Street, Summer Hill NSW 2130
p 02 9798 4462 | e aaron@bowgould.com.au

Drawn | Checked VL - SG
Plot Date: 5/02/2024
Project NO: 2222
Project Status: DA
Client: Covenant Christian School
Site: 212 Forest Way, Belrose NSW 2085

DRAWING TITLE :
DEVELOPMENT APPLICATION
Elevations & Perspectives
PROJECT NAME :
Covenant Christian School

REVISION NO.
B
DRAWING NO.
DA-07

FOR DA 05 FEB 2024
NOTE: ALL DRAWINGS TO BE PRINTED IN COLOUR

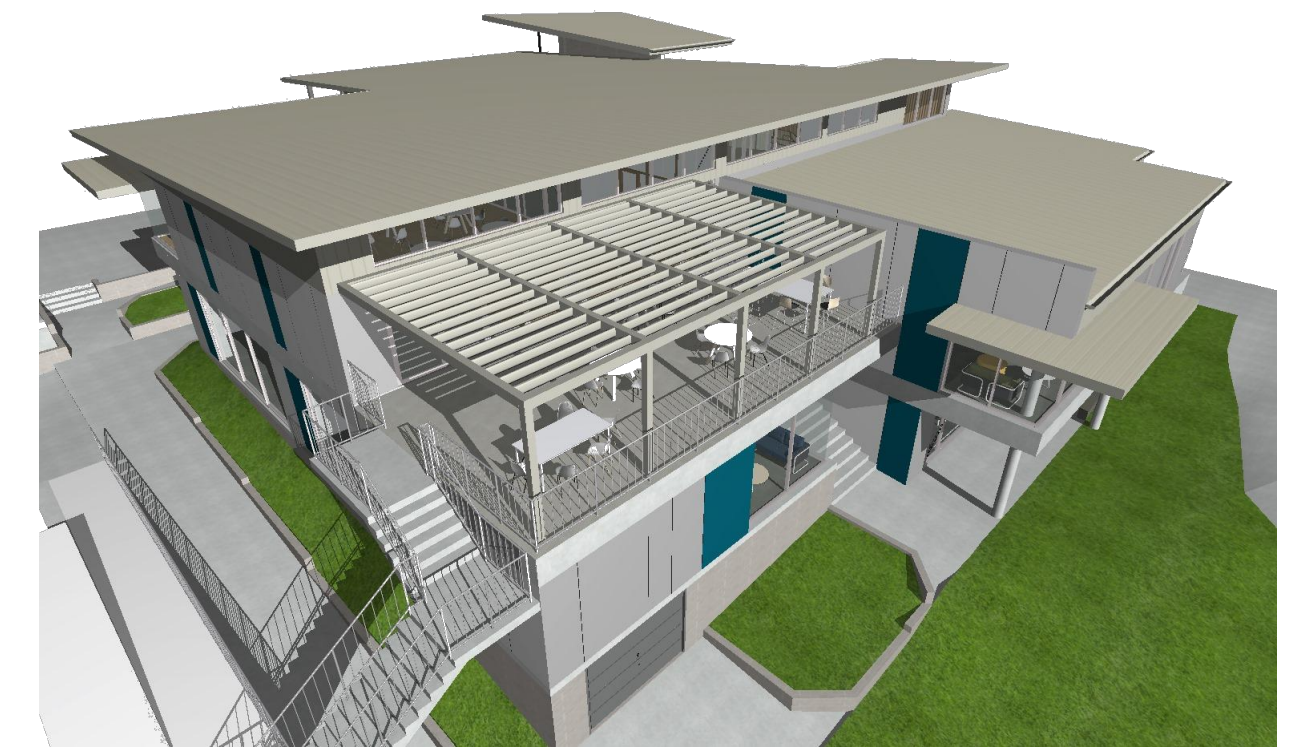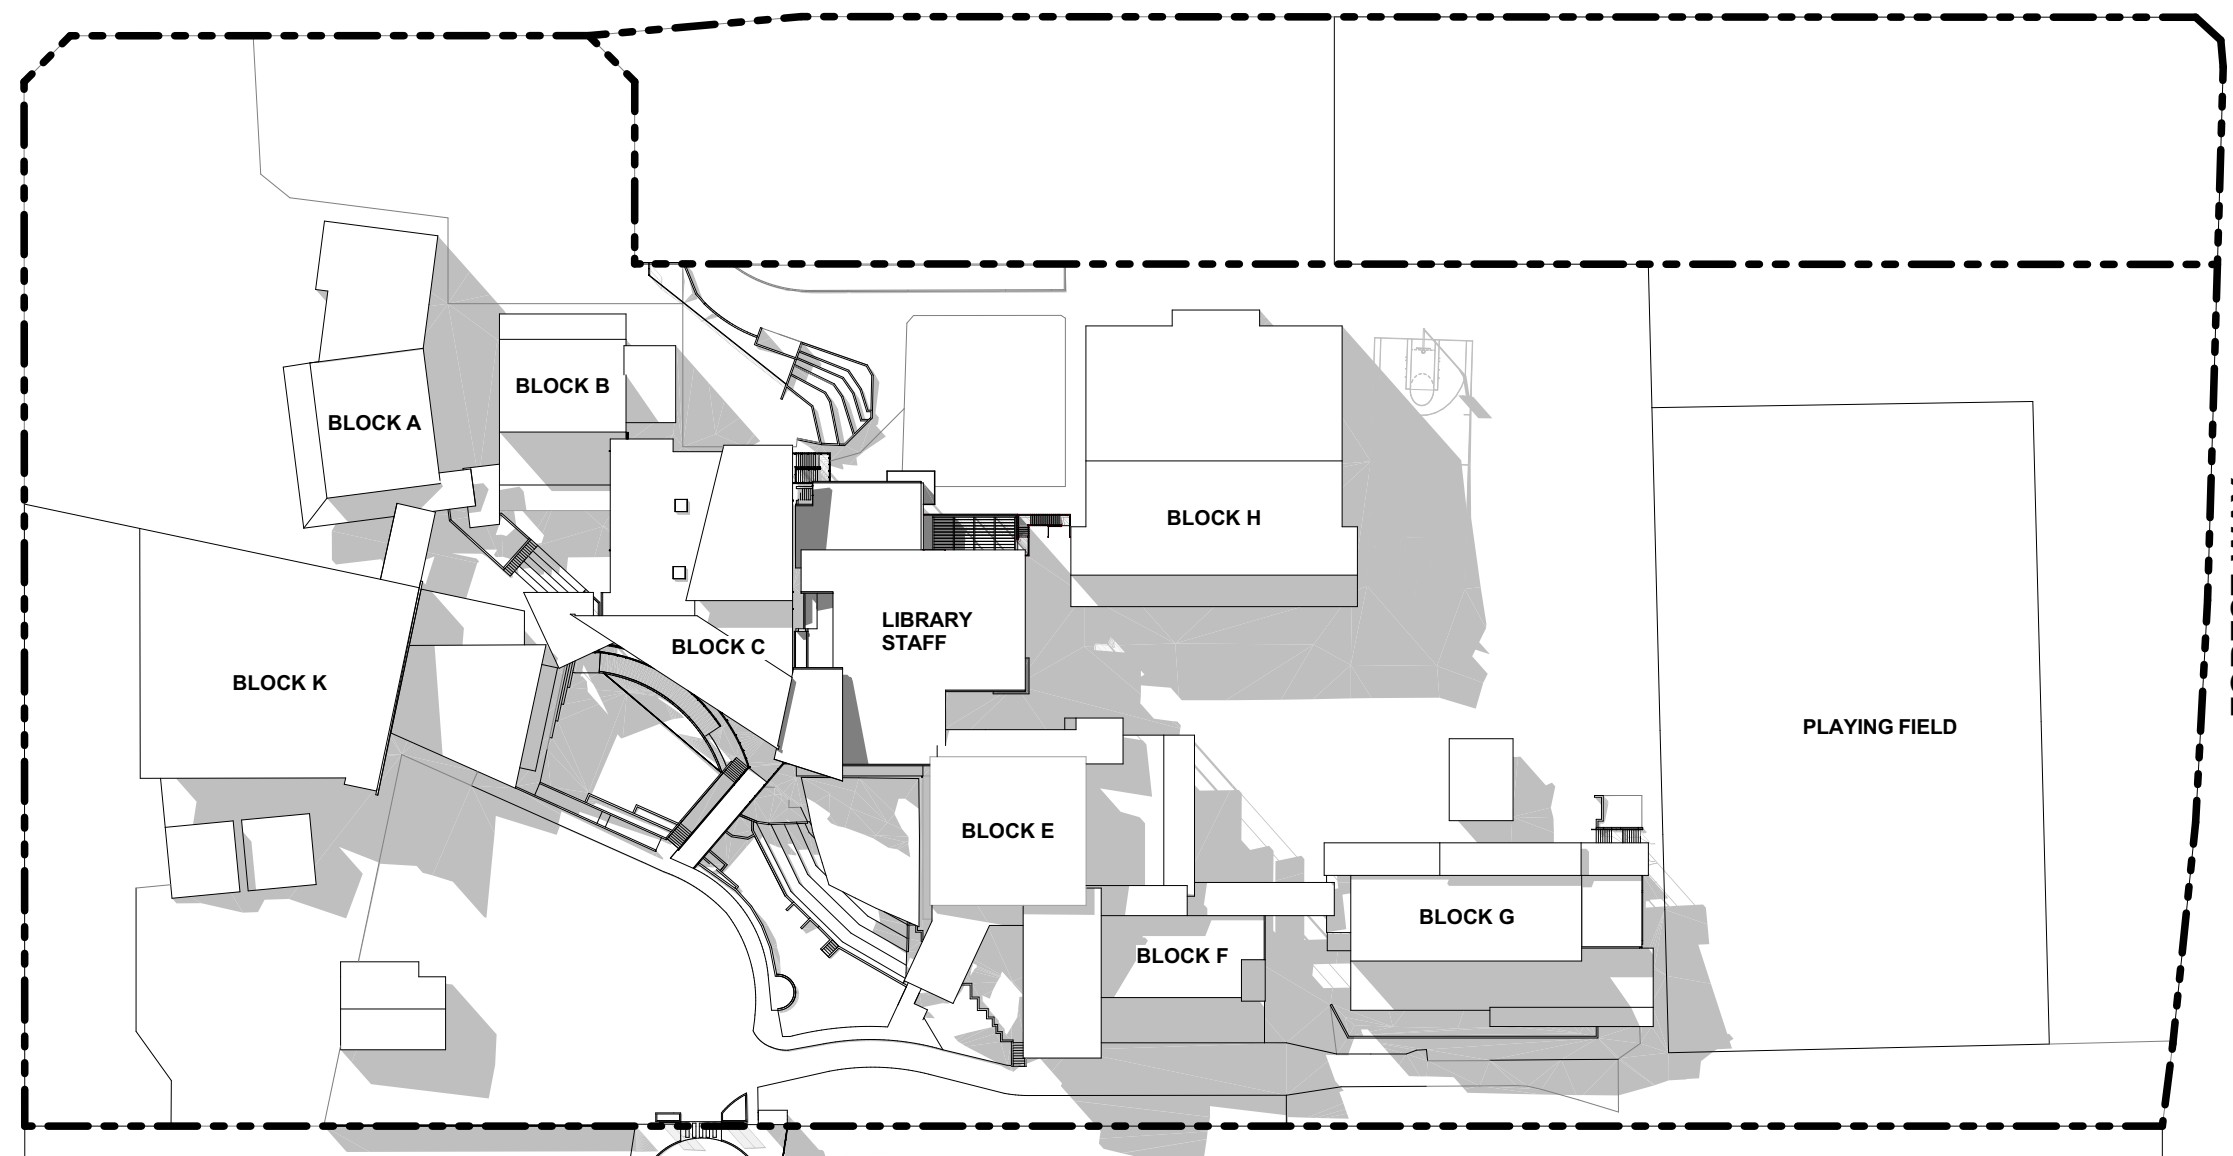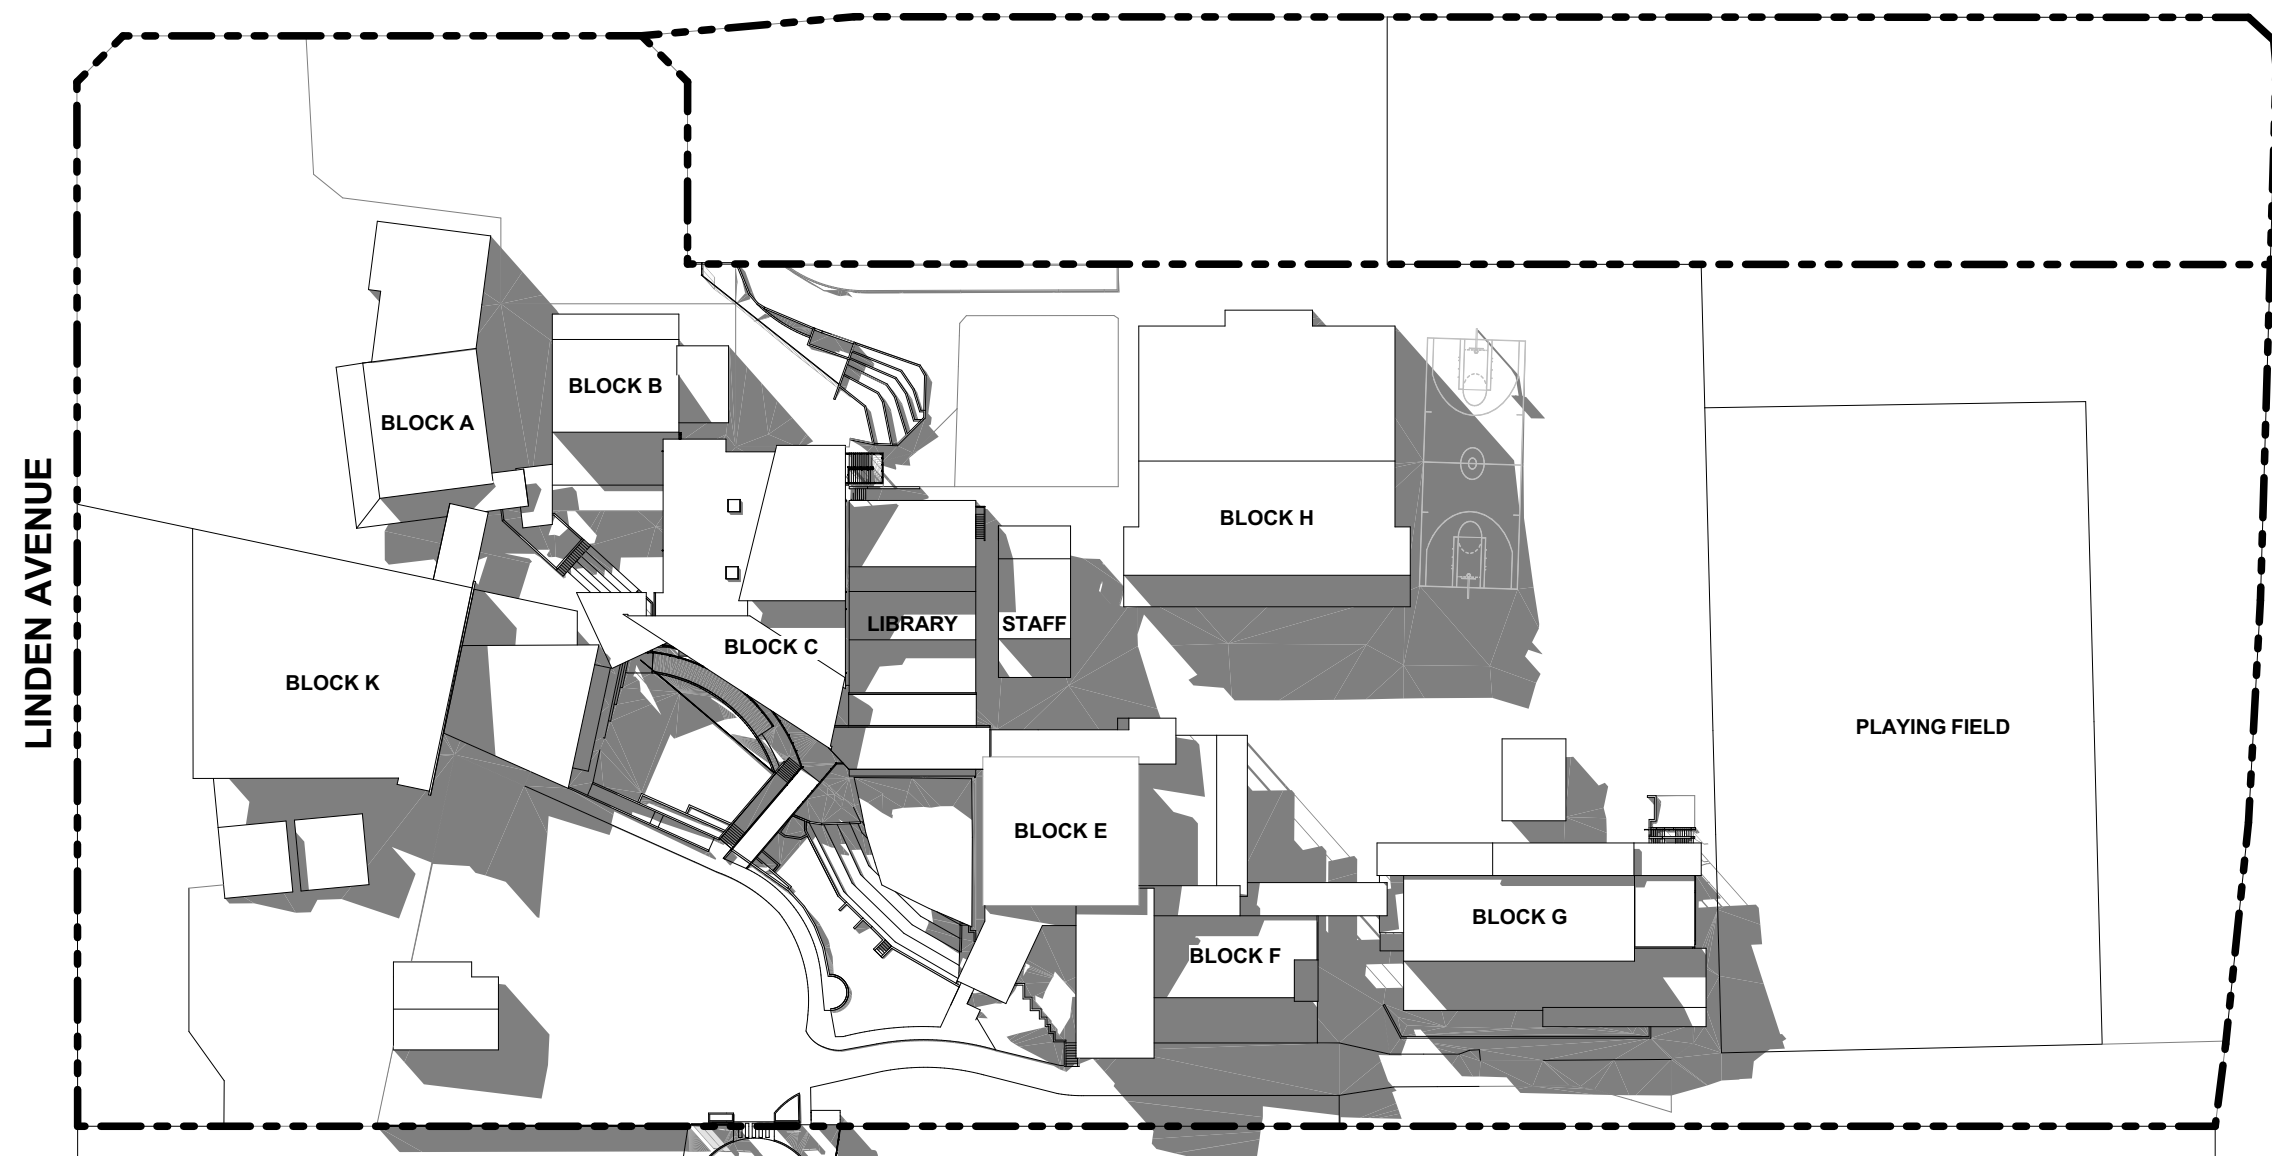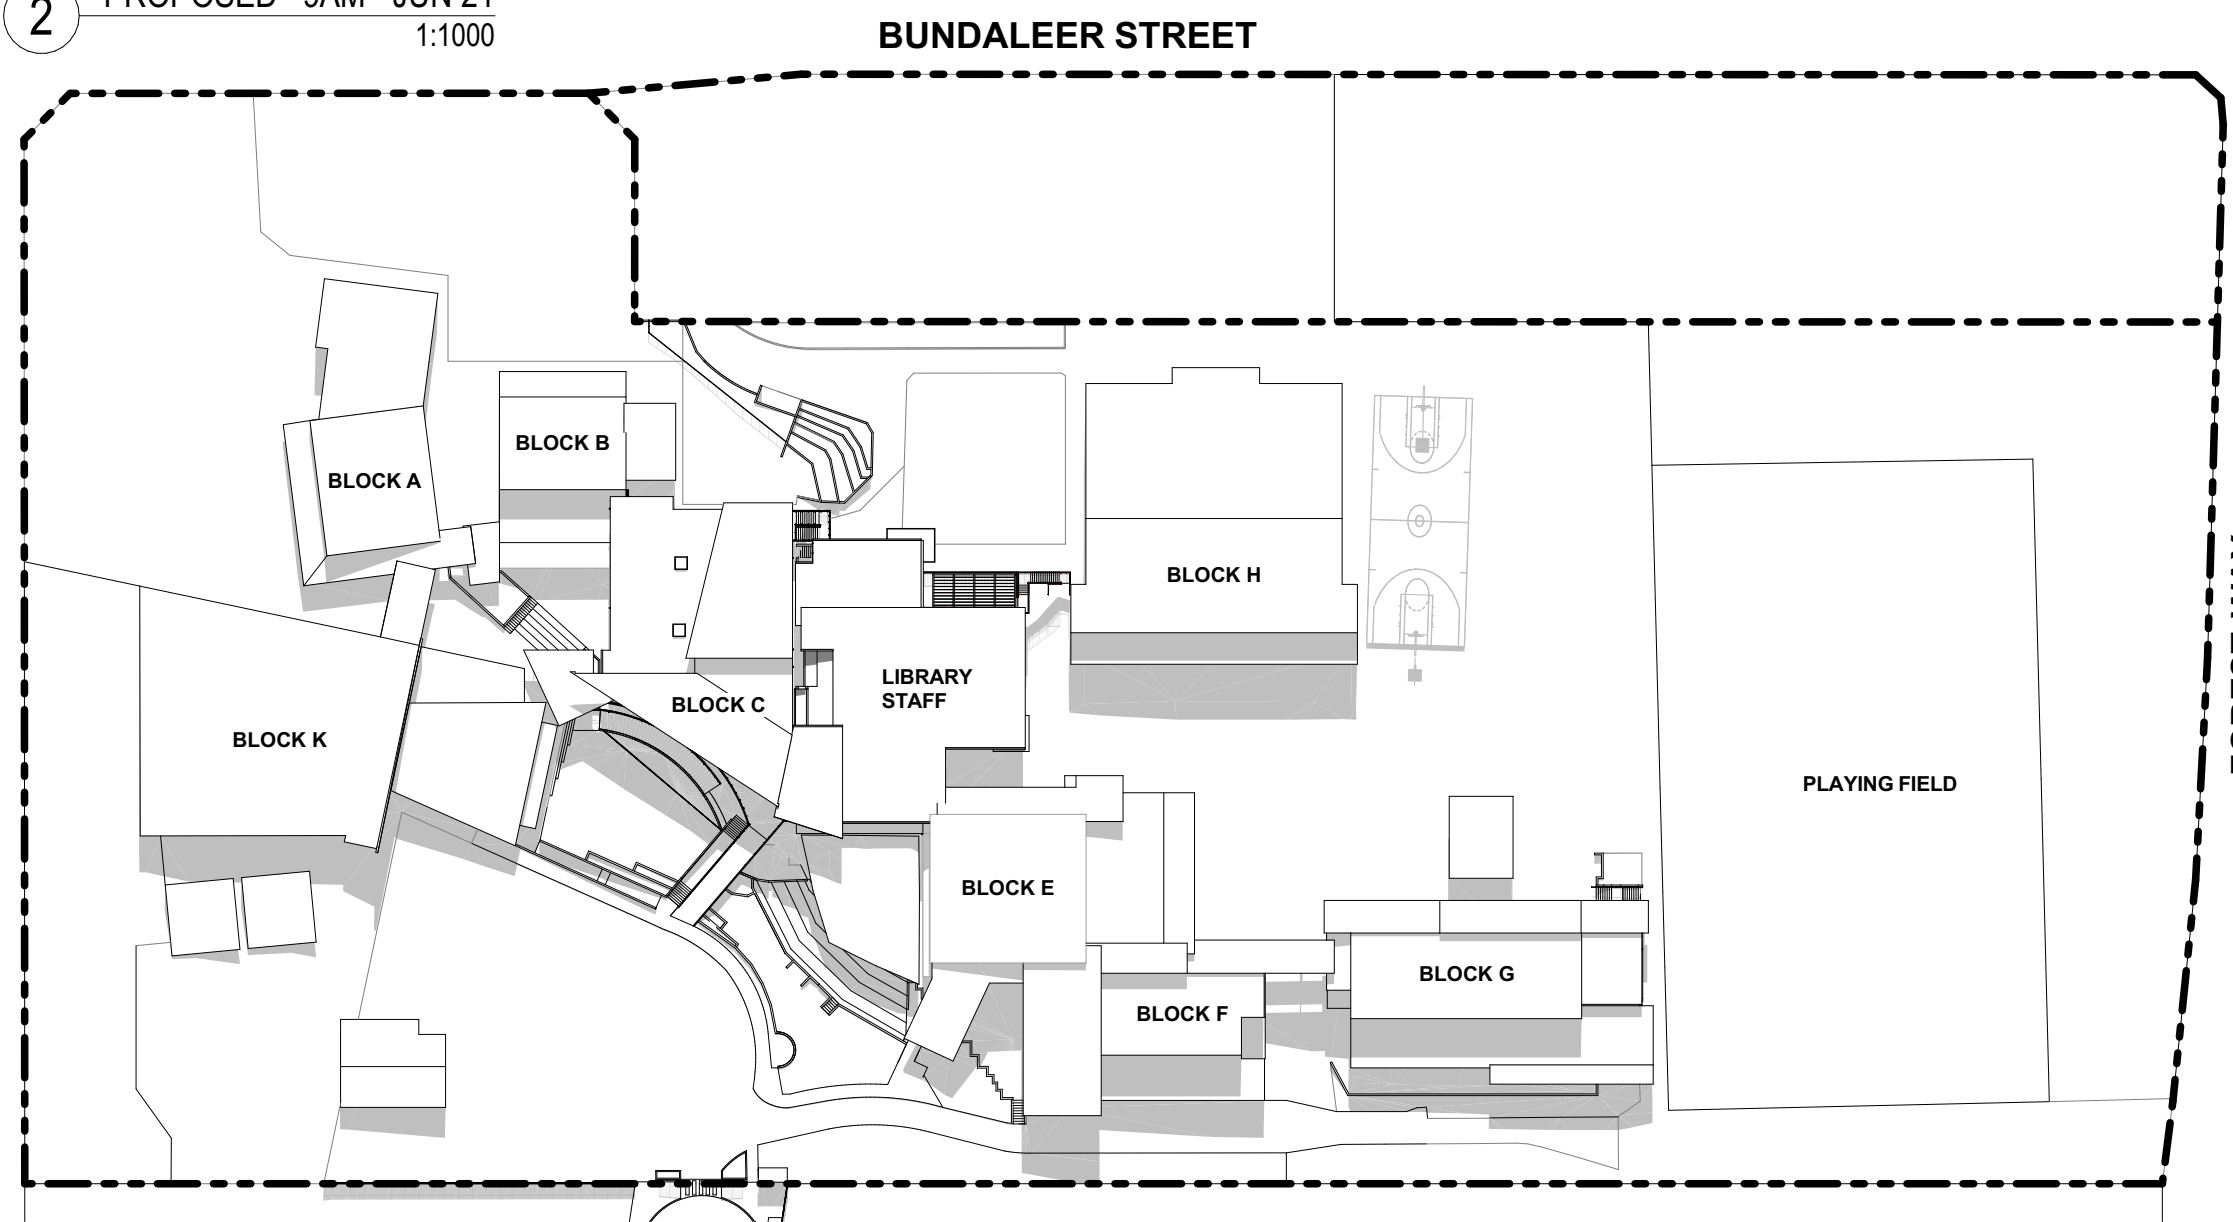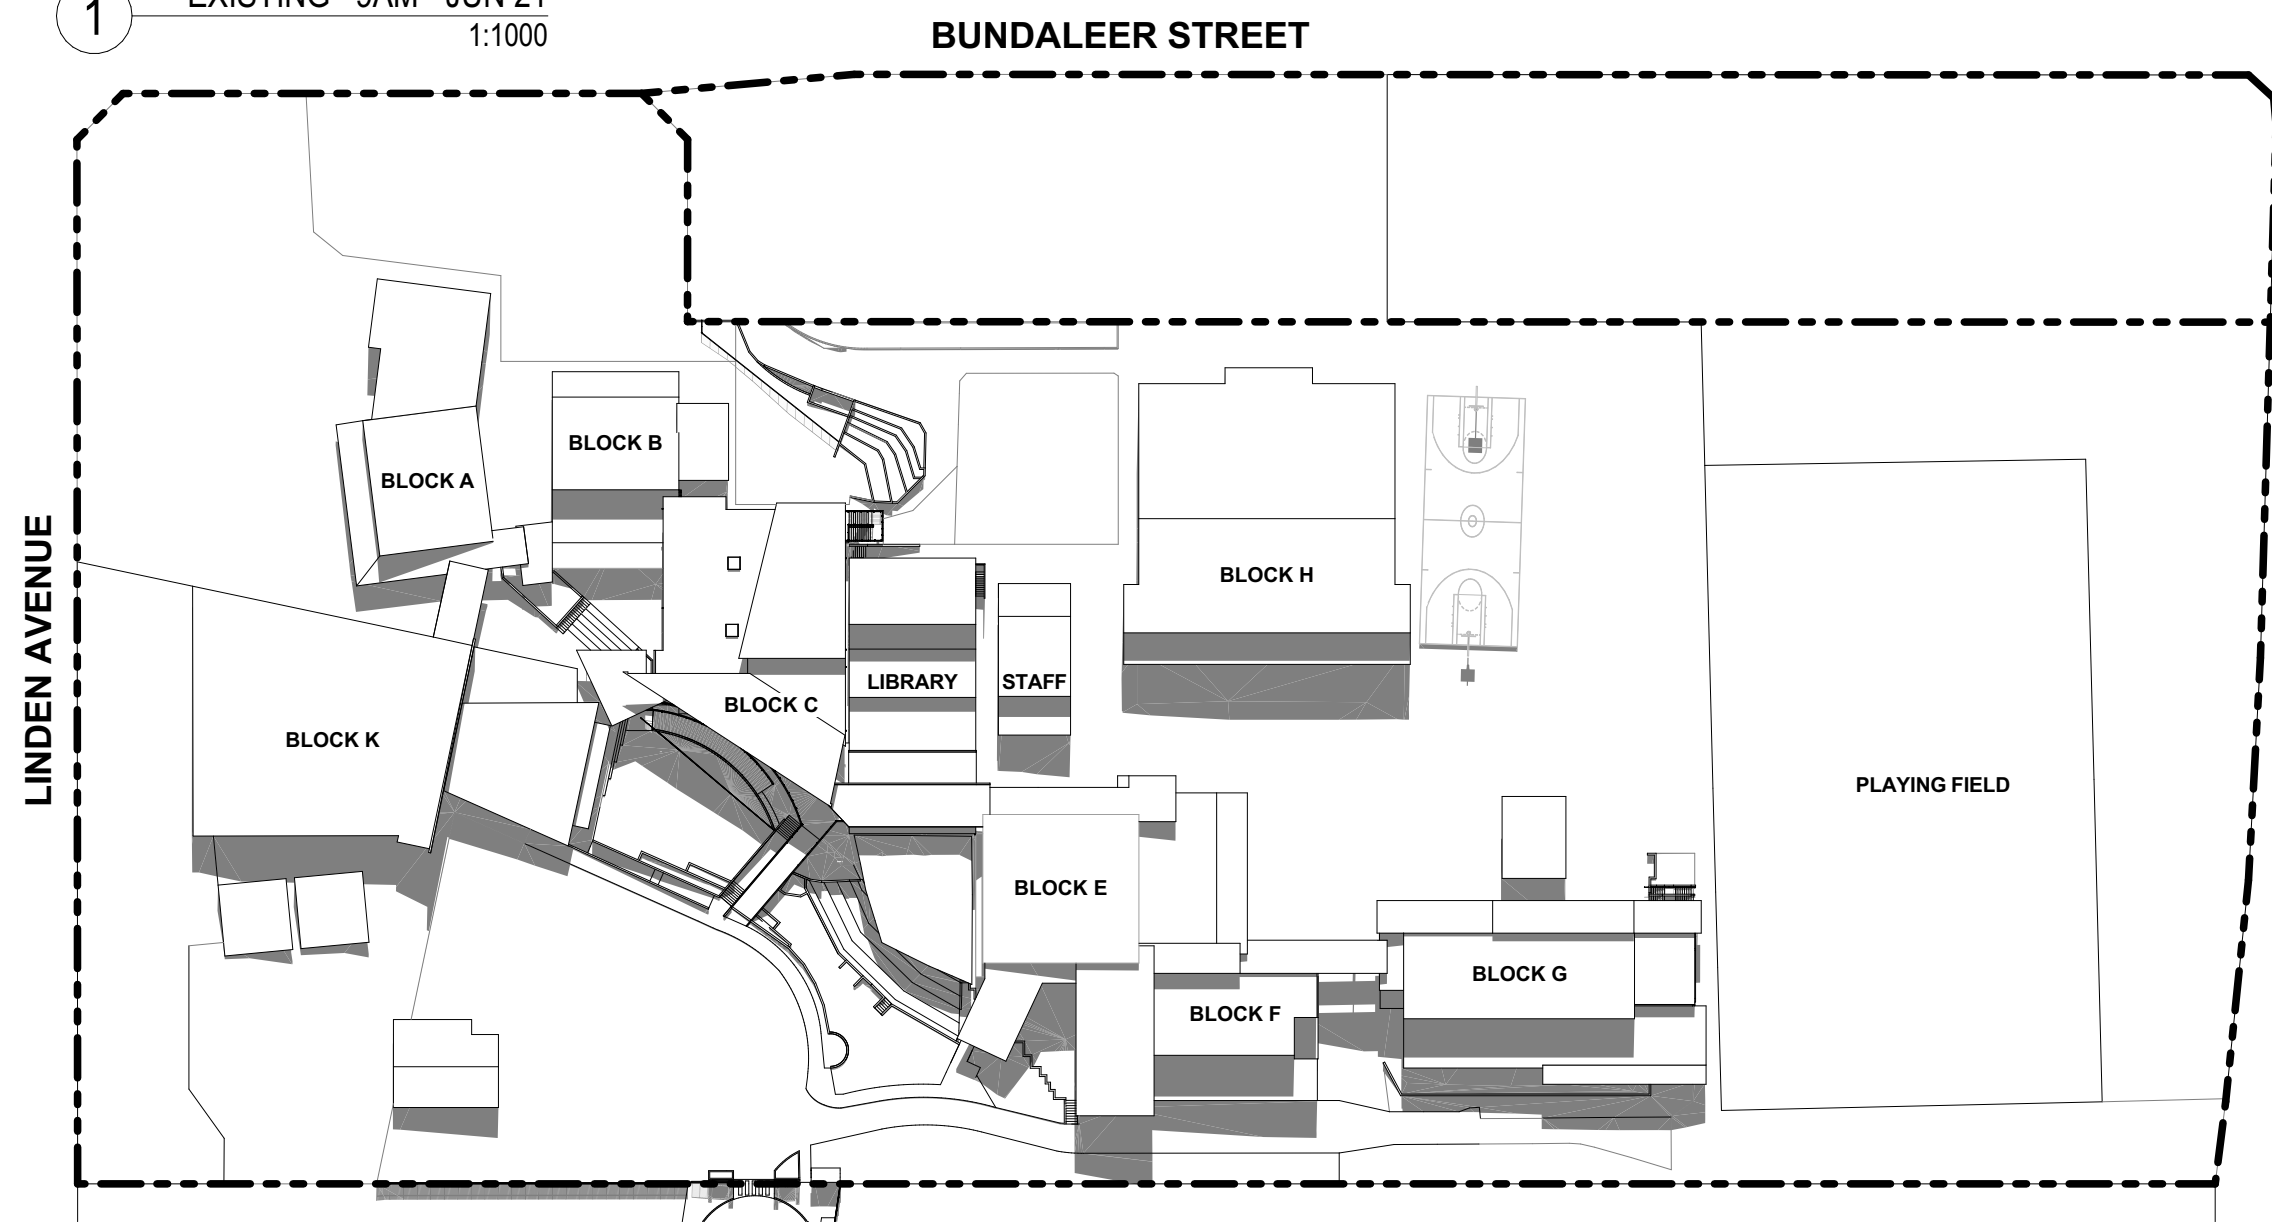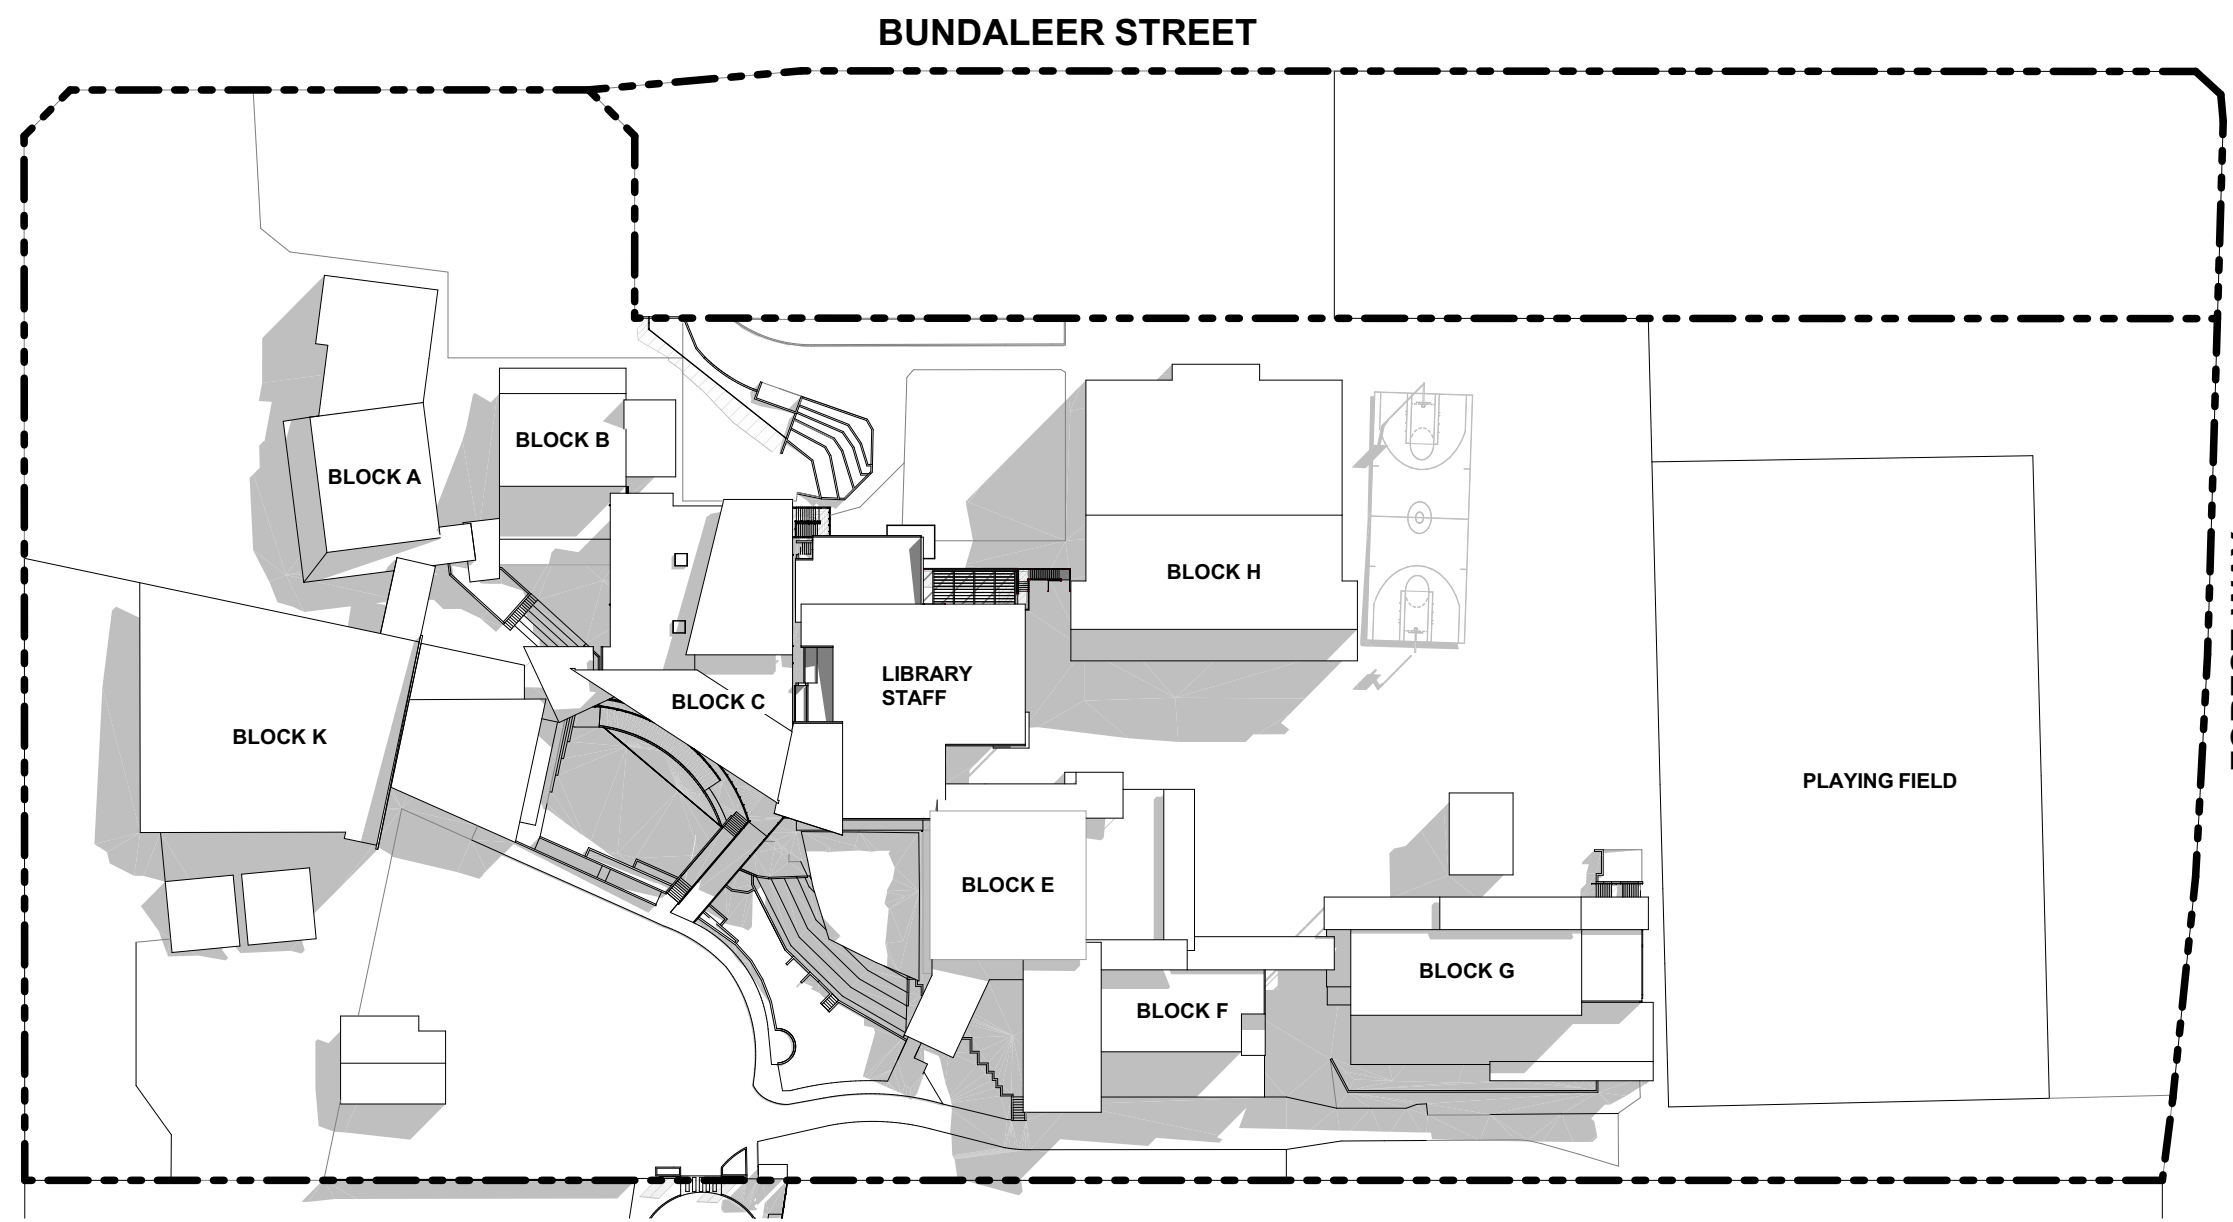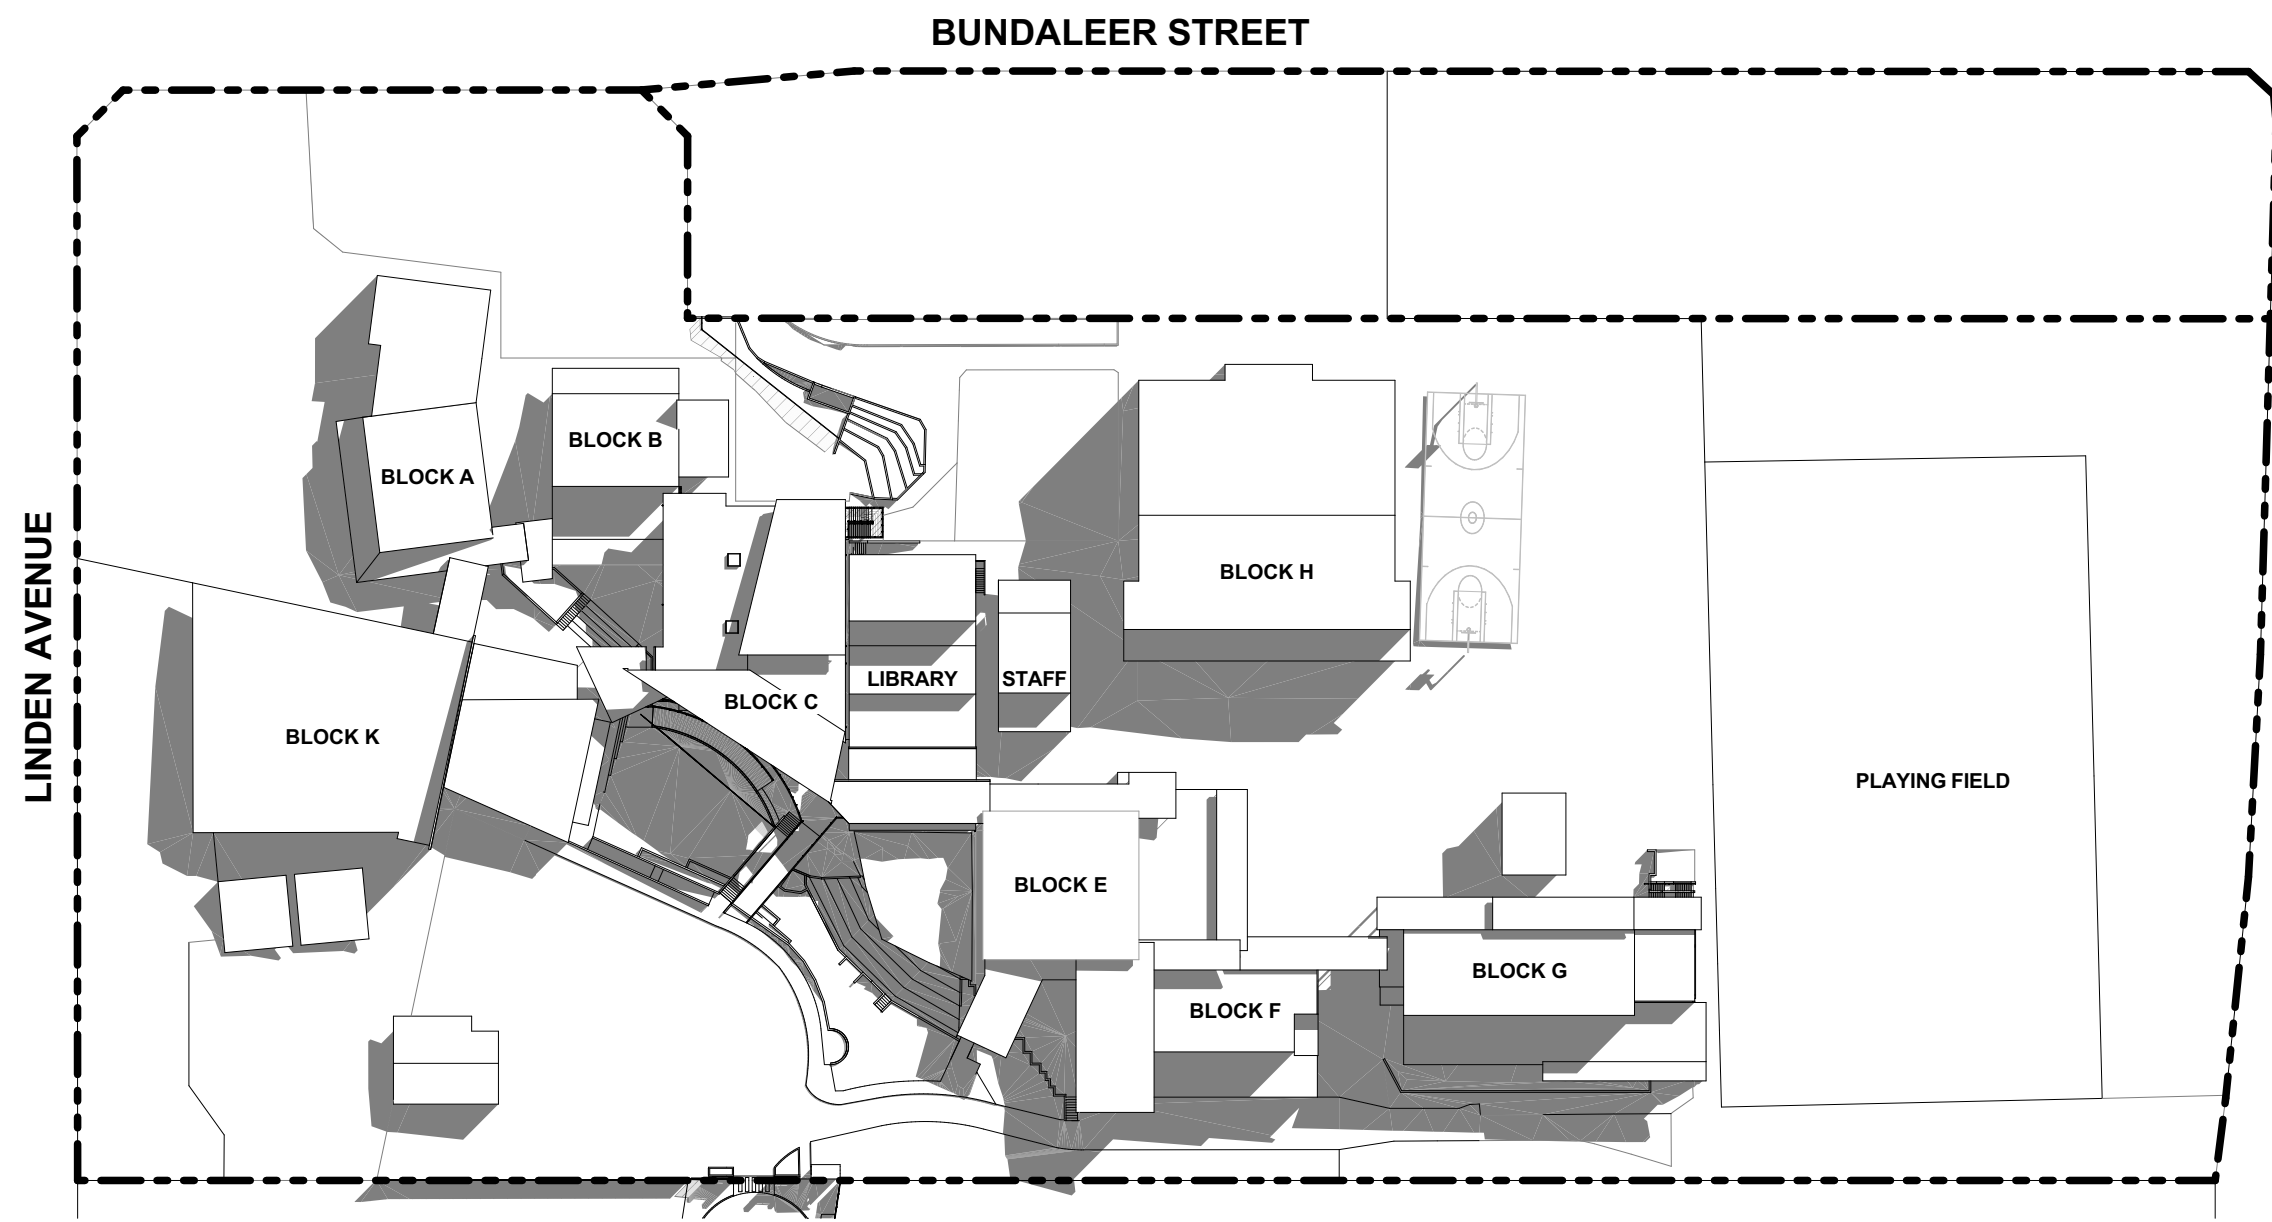

7 Perspective



8 Perspective



9 Perspective




10 Perspective

NOTE
The Builder shall check all dimensions and levels on site prior to construction. Notify any errors, discrepancies or omissions to the architect. Refer to written dimensions only. Do not scale drawings. Drawings shall not be used for construction purposes until issued for construction. This drawing reflects a design by Bow Gould PL architects and is to be used only for work when authorised in writing by Bow Gould PL architects.
All boundaries and contours are subject to survey drawing W-01. All levels to Australian Height Data. It is the contractor's responsibility to confirm all measurements on site and locations of any services prior to work on site.
All documents here within are subject to Australian Copyright Laws.

RevID	Description	Date
A	ISSUE FOR DA	02.05.2023

bow gould
architects
Bow Gould Pty Ltd architects
ACN 117541830 | bowgould.com.au
107 Smith Street, Summer Hill NSW 2130
p 02 9788 4402 | e aaron@bowgould.com.au

 

Drawn | Checked VL - SG
Plot Date: 2/05/2023
Project NO: 2222
Project Status: DA
Client: Covenant Christian School
Site: 212 Forest Way, Belrose NSW 2085

DRAWING TITLE :
**DEVELOPMENT APPLICATION
Shadow Diagrams**
PROJECT NAME :
Covenant Christian School

REVISION NO.
A
DRAWING NO.
DA-08

FOR DA 02 MAY 2023
NOTE: ALL DRAWINGS TO BE PRINTED IN COLOUR