
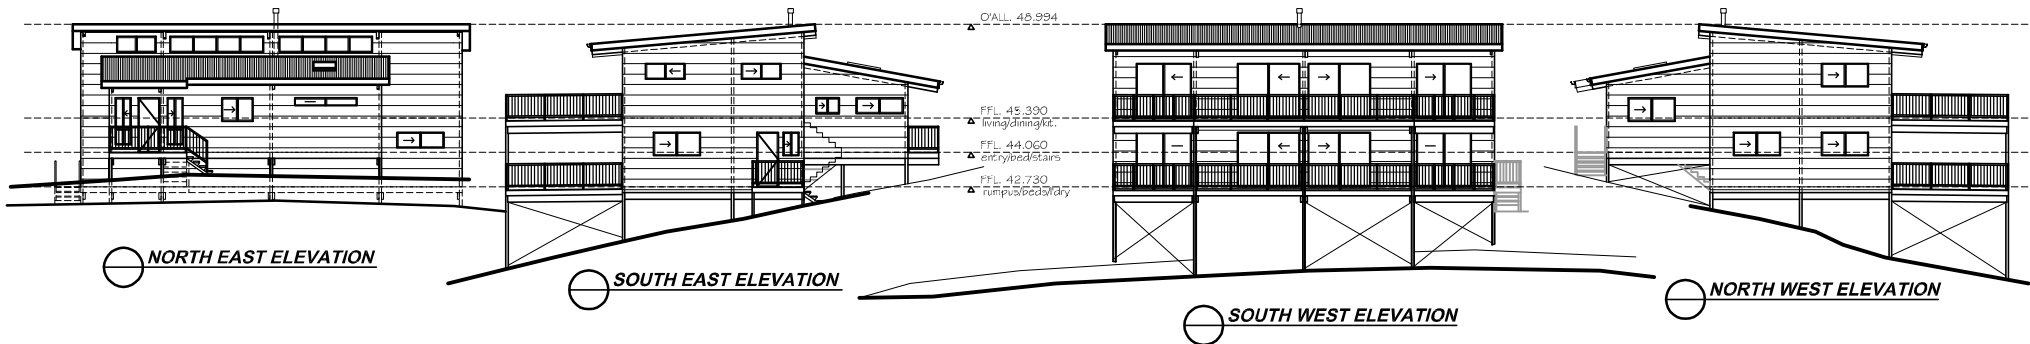


SITE PLAN
scale 1:400

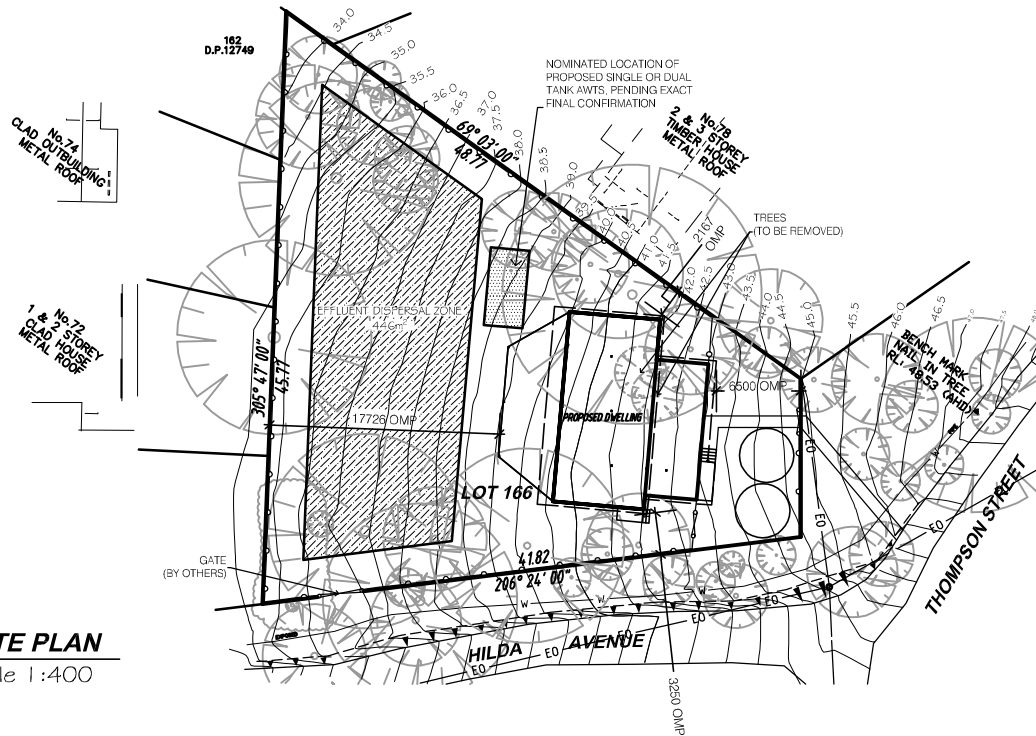

EZY HOMES AUSTRALIA PTY. LTD.
A/T/F EZY HOMES UNIT TRUST
P.O. Box 175 Beenleigh QLD. 4207
Ph: (07) 3807 0937 Fax: (07) 3382 6339
Lic No.: 1041791 ABN: 37 571 717 674
www.ezyhomes.com.au

Builder

**Edmund & Maria
Burke**

Client

**Lot 166 (No.131)
Thompson Street
Scotland Island, NSW**

Project

Amendment List
01 Preliminary Draft 15.02.19 AS
02 Waste Water Design 12.03.19 JR

Drawing Title

Notification Plan

166Thompson
Job No.

A Shrestha
Drawn by

12.03.19
Date

1:200 @ A3
Scale

12
Sheet