


SITE SUMMARY

NORTHERN BEACHES COUNCIL		
SITE AREA	710m²	
GROSS FLOOR AREA		
	EXISTING	PROPOSED
LOWER GROUND FLOOR	117m²	117m²
GROUND FLOOR	127m²	127m²
FIRST FLOOR	46m²	46m²
GARAGE	45m²	45m²
TOTAL	188.5m²	188.5m²
LANDSCAPING		
	MIN. REQUIRED 40% / 284m²	
EXISTING	UNCHANGED	
PROPOSED	UNCHANGED	

TWO STOREY
BRICK & WEATHERBOARD
TILE ROOF RESIDENCE

COLLARROY BEACH

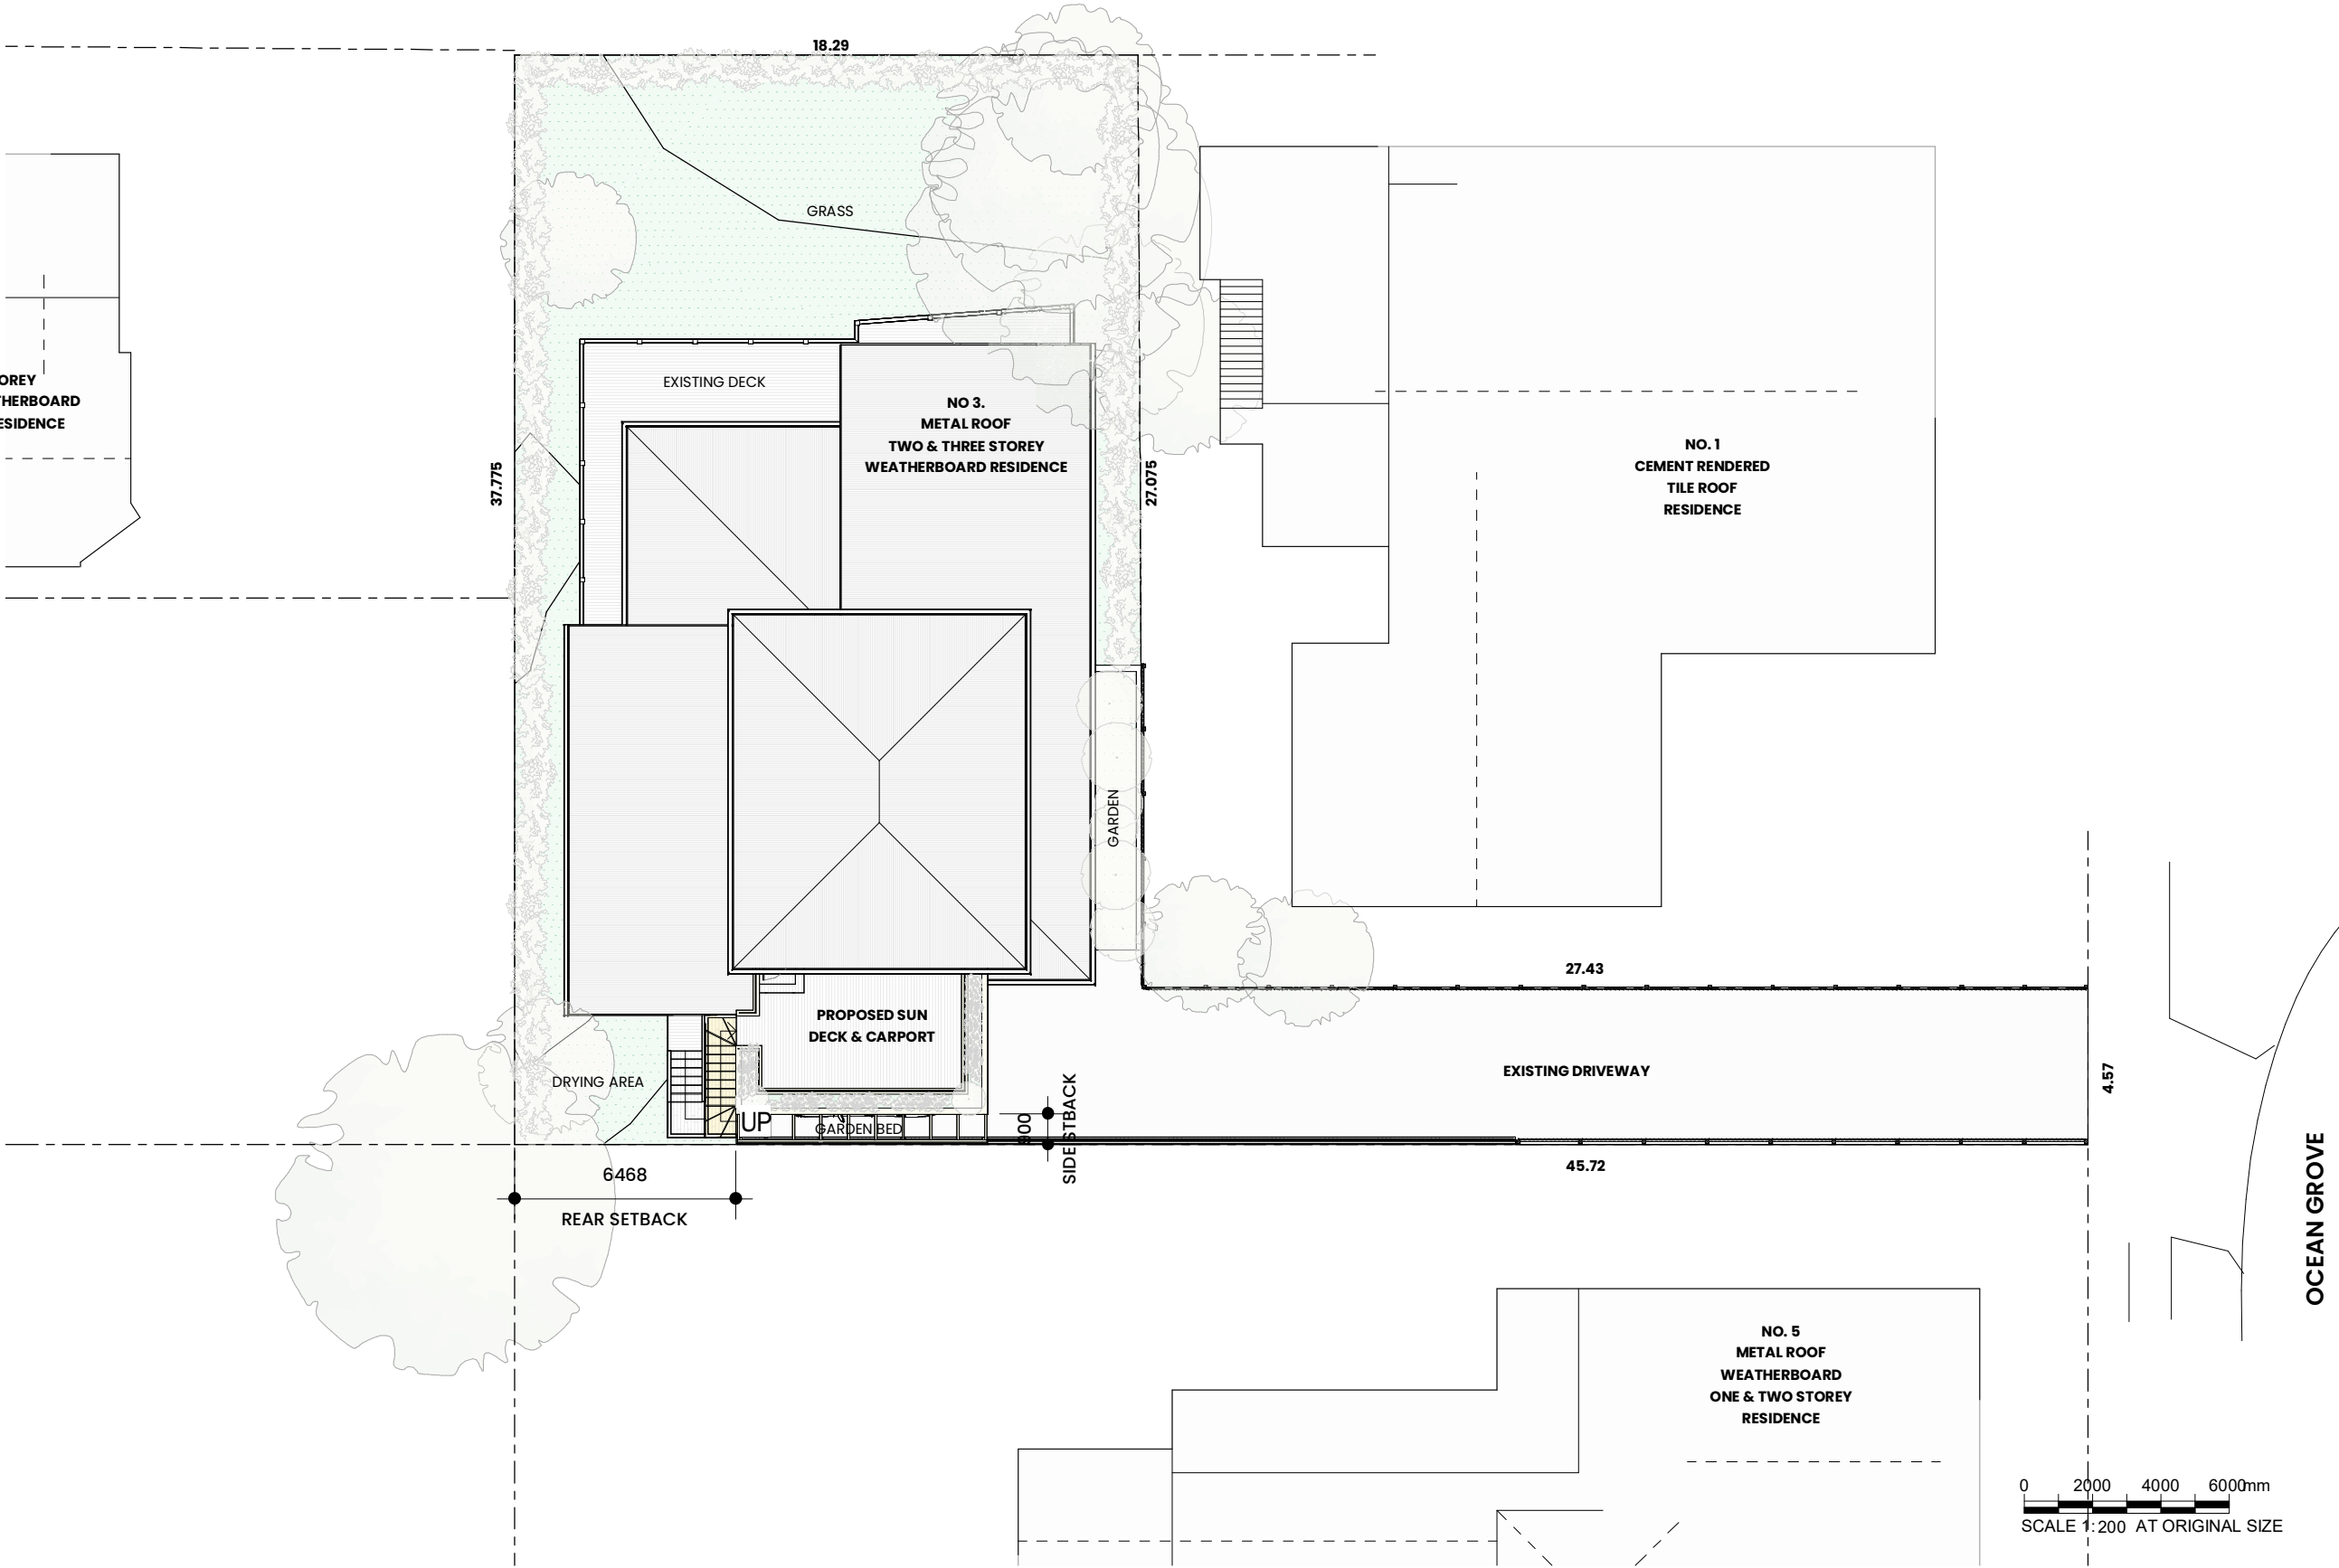

SITE PLAN

scale 1 : 200

DEVELOPMENT APPLICATION


Notes

- 1) Do not scale from drawing, use marked dimensions and levels. To be read in conjunction with all consultants' documentation.
Ark Design is to be immediately notified of any discrepancies.
2) Contractor to verify all dimensions, coordinate services and components prior to commencement of site work or off-site fabrication and installation.
3) All construction must be built to minimum requirement set outs by the Building Code of Australia and relevant Australian Standards.
Ark Design is to be notified immediately of any discrepancies to the above, and confirmation sought.
4) Copyright on this drawing and design retained by Arkh Design.

Rev	Description	Date
1	ISSUED TO CLIENT FOR REVIEW	17.10.24
2	ISSUED TO CLIENT FOR REVIEW	05.08.25
3	ISSUED TO COUNCIL FOR DA	19.08.25



arkh design

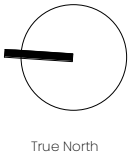

Drawn: JO	Checked: JO	w. www.arkhdesignstudio.com e. jon@arkhdesignstudio.com p. +61 450 446 299
-----------	-------------	--

Project
2405
3 OCEAN GROVE
Client
GRAHAM DICKSON
Address
3 OCEAN GROVE
COLLARROY NSW 2097

Drawing Title SITE PLAN			
NOT FOR CONSTRUCTION			
Scale 1 : 200	@A3	Date: 19.08.25	
2405 Project no.	DA Drawing Phase.	A008 Drawing No.	3 Rev



SOUTH ELEVATION
scale 1 : 100

DEVELOPMENT APPLICATION

Notes

1) Do not scale from drawing, use marked dimensions and levels. To be read in conjunction with all consultants' documentation.
Arkh Design is to be immediately notified of any discrepancies.
2) Contractor to verify all dimensions, coordinate services and components prior to commencement of site work or off-site fabrication and installation.
3) All construction must be built to minimum requirement set outs by the Building Code of Australia and relevant Australian Standards.
Arkh Design is to be notified immediately of any discrepancies to the above, and confirmation sought.
4) Copyright on this drawing and design retained by Arkh Design.

Rev	Description	Date
1	ISSUED TO CLIENT FOR REVIEW	17.10.24
2	ISSUED TO CLIENT FOR REVIEW	05.08.25
3	ISSUED TO COUNCIL FOR DA	19.08.25



arkh design

True North

Drawn: JO

Checked: JO

w. www.arkhdesignstudio.com
e. jon@arkhdesignstudio.com
p. +61 450 446 299

Project
2405
3 OCEAN GROVE

Client
GRAHAM DICKSON

Address
3 OCEAN GROVE
COLLARROY NSW 2097

Drawing Title
ELEVATIONS

NOT FOR CONSTRUCTION

Scale 1 : 100	@A3	Date: 19.08.25
2405 Project no.	DA Drawing Phase.	A200 Drawing No.

3
Rev

New construction

Existing unchanged

New landscaping

Existing demolished

EXTERNAL FINISHES

EF-01

EF-02

EF-03

Weatherboard Cladding


Timber Glazing

Glass Balustrade



NORTH ELEVATION

scale 1:100

 

DEVELOPMENT APPLICATION


Notes

- 1) Do not scale from drawing, use marked dimensions and levels. To be read in conjunction with all consultants' documentation.
- Arkh Design is to be immediately notified of any discrepancies.
- 2) Contractor to verify all dimensions, coordinate services and components prior to commencement of site work or off-site fabrication and installation.
- 3) All construction must be built to minimum requirement set outs by the Building Code of Australia and relevant Australian Standards.
- Arkh Design is to be notified immediately of any discrepancies to the above, and confirmation sought.
- 4) Copyright on this drawing and design retained by Arkh Design.

Rev	Description	Date
1	ISSUED TO CLIENT FOR REVIEW	17.10.24
2	ISSUED TO CLIENT FOR REVIEW	05.08.25
3	ISSUED TO COUNCIL FOR DA	19.08.25



arkh design

 

Drawn: JO

Checked: JO

w. www.arkhdesignstudio.com

e. jon@arkhdesignstudio.com

p. +61 450 446 299

Project

2405

3 OCEAN GROVE

Client

GRAHAM DICKSON

Address

3 OCEAN GROVE

COLLAROY NSW 2097

Drawing Title			
ELEVATIONS			
NOT FOR CONSTRUCTION			
Scale	1:100	@A3	Date: 19.08.25
2405	DA	A201	3
Project no.	Drawing Phase.	Drawing No.	

LEGEND

New construction

Existing unchanged

New landscaping

Existing demolished


EXTERNAL FINISHES

EF-01Weatherboard Cladding

EF-02Timber Glazing

EF-03Glass Balustrade

NO CHANGES PROPOSED TO EAST ELEVATION

 

EAST ELEVATION

scale 1:100

DEVELOPMENT APPLICATION


Notes

- 1) Do not scale from drawing, use marked dimensions and levels. To be read in conjunction with all consultants' documentation.
- Ark Design is to be immediately notified of any discrepancies.
- 2) Contractor to verify all dimensions, coordinate services and components prior to commencement of site work or off-site fabrication and installation.
- 3) All construction must be built to minimum requirement set outs by the Building Code of Australia and relevant Australian Standards.
- Ark Design is to be notified immediately of any discrepancies to the above, and confirmation sought.
- 4) Copyright on this drawing and design retained by Arkh Design.

Rev	Description	Date
1	ISSUED TO CLIENT FOR REVIEW	17.10.24
2	ISSUED TO CLIENT FOR REVIEW	05.08.25
3	ISSUED TO COUNCIL FOR DA	19.08.25



arkh design

 

Drawn: JO

Checked: JO

w. www.arkhdesignstudio.com

e. jon@arkhdesignstudio.com

p. +61 450 446 299

Project

2405

3 OCEAN GROVE

Client

GRAHAM DICKSON

Address

3 OCEAN GROVE

COLLARROY NSW 2097

Drawing Title			
ELEVATIONS			
NOT FOR CONSTRUCTION			
Scale	1:100	@A3	Date: 19.08.25
2405	DA	A202	3
Project no.	Drawing Phase.	Drawing No.	Rev

New construction

Existing unchanged

New landscaping

Existing demolished

EXTERNAL FINISHES

EF-01


EF-02

EF-03

Weatherboard Cladding

Timber Glazing

Glass Balustrade

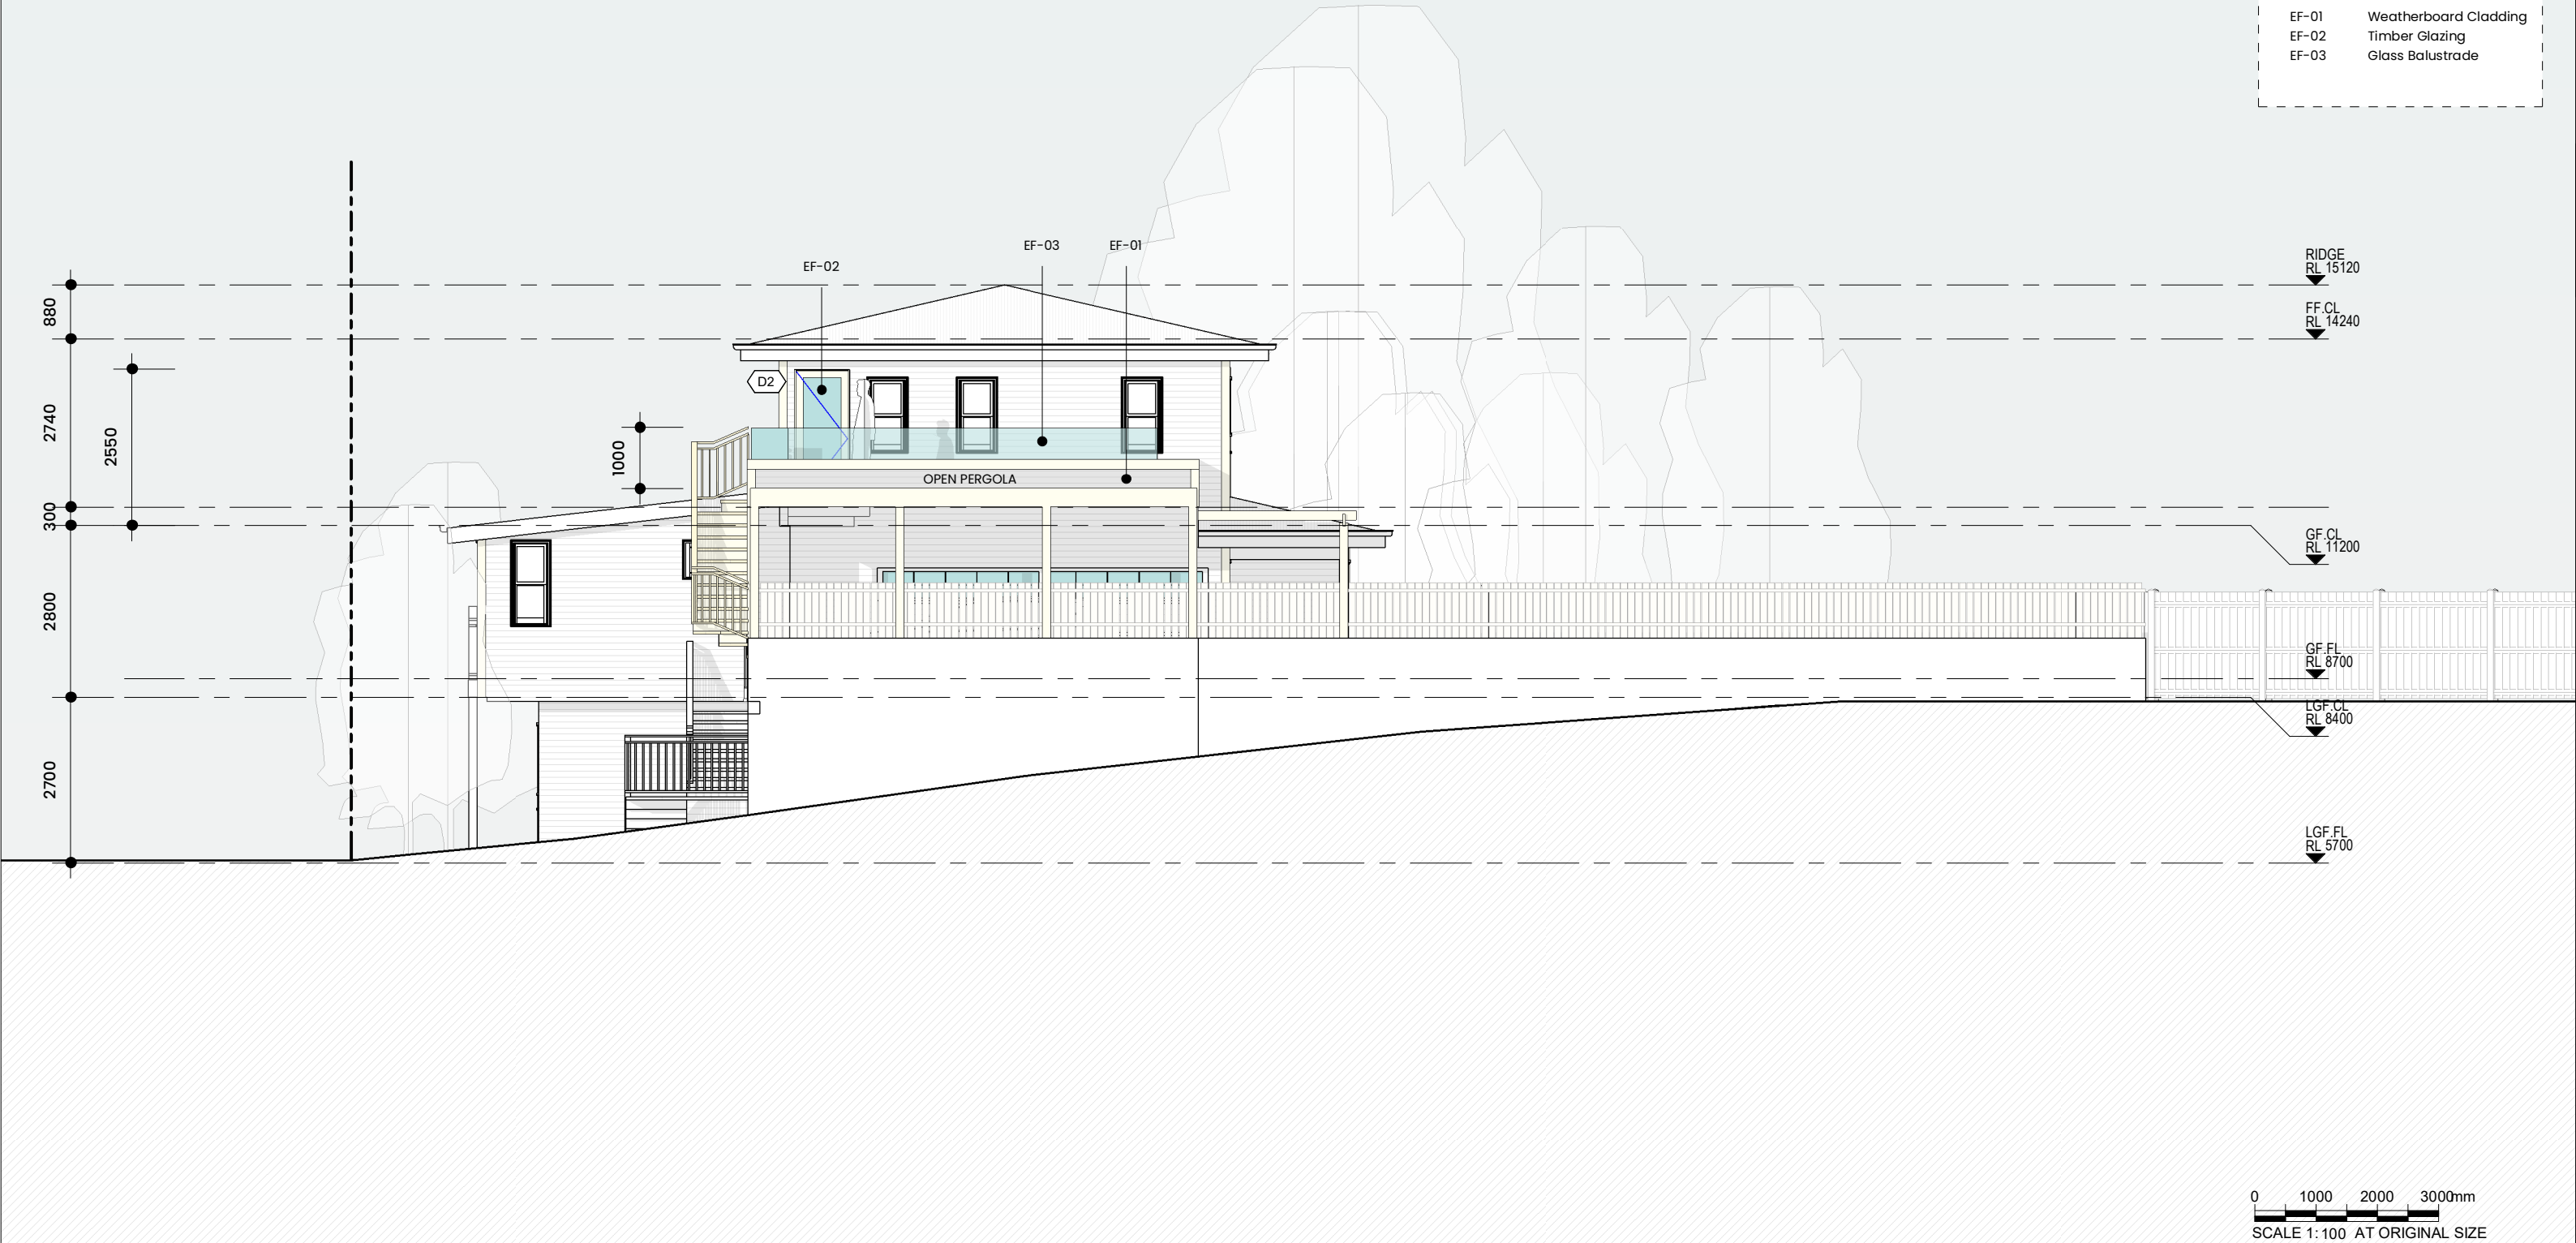

DEVELOPMENT APPLICATION


Notes

- 1) Do not scale from drawing, use marked dimensions and levels. To be read in conjunction with all consultants' documentation.
Ark Design is to be immediately notified of any discrepancies.
2) Contractor to verify all dimensions, coordinate services and components prior to commencement of site work or off-site fabrication and installation.
3) All construction must be built to minimum requirement set outs by the Building Code of Australia and relevant Australian Standards.
Ark Design is to be notified immediately of any discrepancies to the above, and confirmation sought.
4) Copyright on this drawing and design retained by Arkh Design.

Rev	Description	Date
1	ISSUED TO CLIENT FOR REVIEW	17.10.24
2	ISSUED TO CLIENT FOR REVIEW	05.08.25
3	ISSUED TO COUNCIL FOR DA	19.08.25



arkh design

 

Drawn: JO
Checked: JO
w. www.arkhdesignstudio.com
e. jon@arkhdesignstudio.com
p. +61 450 446 299

Project
2405
3 OCEAN GROVE
Client
GRAHAM DICKSON
Address
3 OCEAN GROVE
COLLARROY NSW 2097

Drawing Title ELEVATIONS			
NOT FOR CONSTRUCTION			
Scale	1:100	@A3	Date: 19.08.25
Project no.	2405	Drawing Phase. DA	Drawing No. A203
			Rev 3