


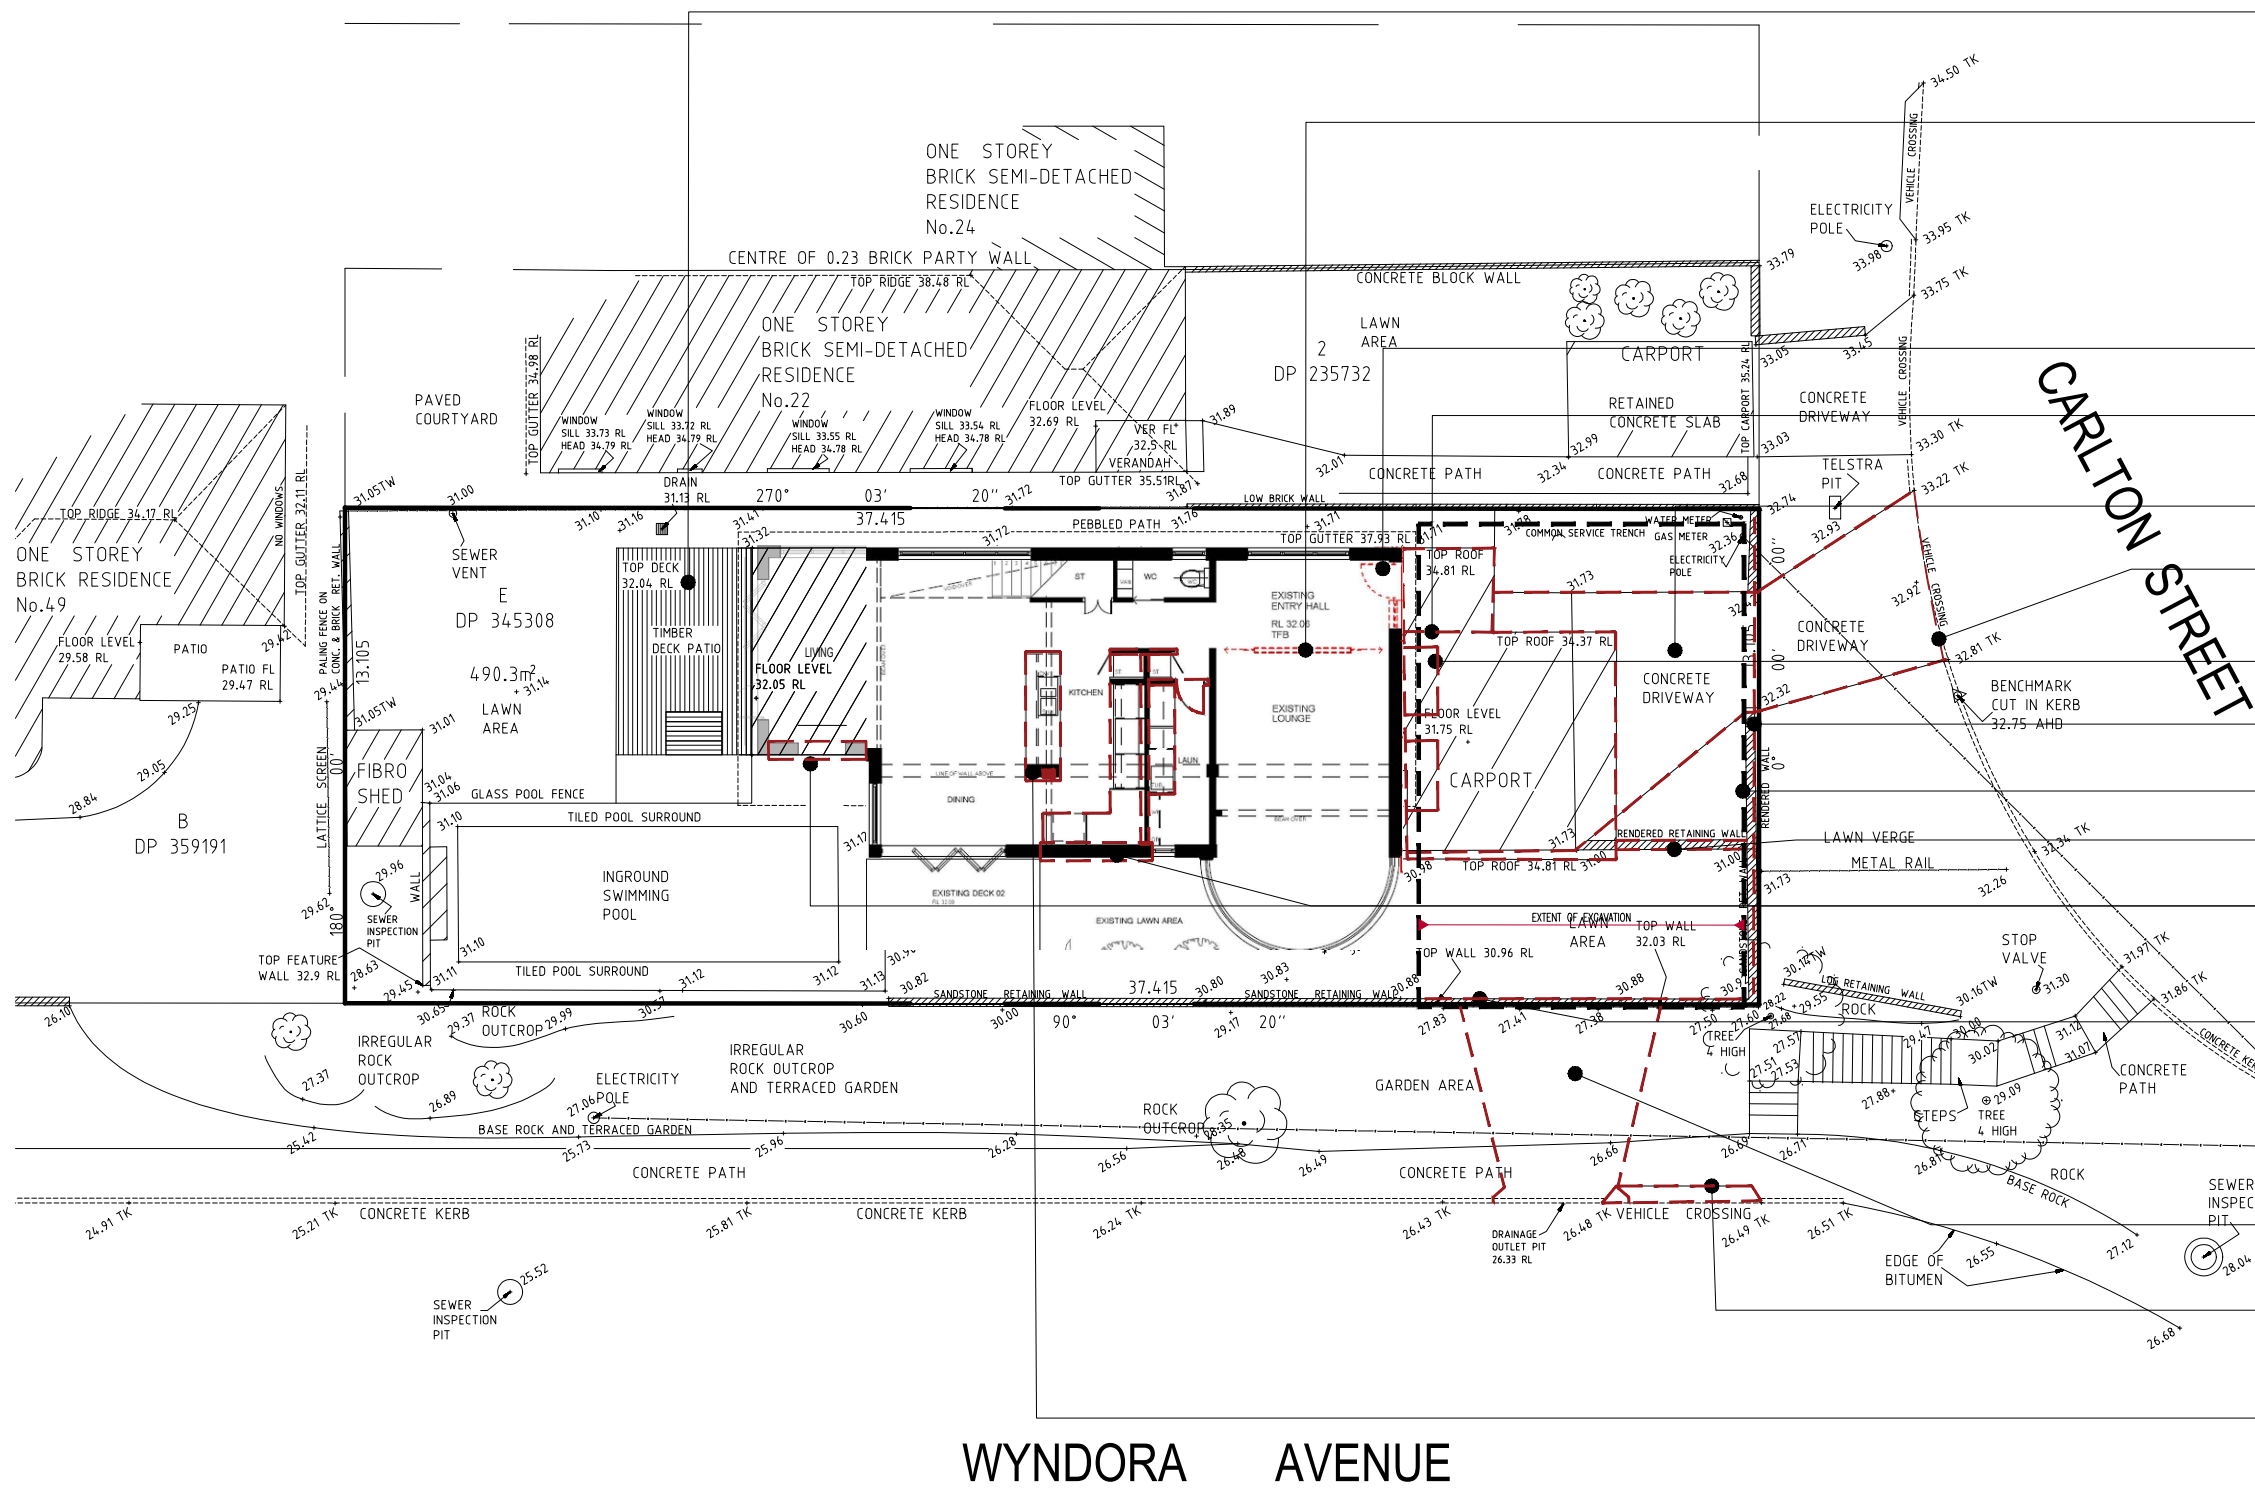

- REMOVE EXISTING AWNING AND REPLACE WITH OPERABLE LOUVRE ROOF
- REMOVE EXISTING INTERNAL WALL
- DEMOLISH EXISTING FLOOR AT ENTRY HALL, KITCHEN, LAUNDRY, DINING AND LIVING AREA
- REMOVE EXISTING ACCESS ENTRY
- REMOVE EXISTING CARPORT ACCESS CANOPY AND CONCRETE SLAB
- REMOVE CONCRETE DRIVEWAY
- REMOVE VEHICLE CROSSING TO COUNCIL REQUIREMENTS
- REMOVE EXISTING TIMBER STORAGE
- REMOVE EXISTING FENCE WALL
- EXCAVATION AREA
- REMOVE EXISTING RETAINING WALL
- REMOVE PART OF EXISTING WALL TO ADD PROPOSED WINDOWS
- REMOVE PART OF EXISTING SANDSTONE WALL
- REMOVE EXISTING VEGETATION FOR NEW DRIVEWAY
- REMOVE EXISTING LAYBACK & REINSTATE KERB
- REMOVE EXISTING COLUMN AS PER ENG'S DETAIL

ALL DIMENSIONS & LEVELS TO BE CHECKED ON SITE BY CONTRACTOR PRIOR TO CONSTRUCTION. ALL BOUNDARIES & CONTOURS SUBJECT TO SURVEY. ALL RIGHTS RESERVED. THIS DRAWING MAY NOT BE REPRODUCED OR TRANSMITTED, IN PART OR IN WHOLE WITHOUT THE PERMISSION OF CRAWFORD ARCHITECTS PTY LTD

THIS DRAWING IS NOT TO BE USED FOR CONSTRUCTION UNLESS APPROVED BY A DIRECTOR OF CRAWFORD ARCHITECTS PTY LTD

© CRAWFORD ARCHITECTS PTY LTD 2017
SUITE 3.01, LEVEL 3.80 MOUNT STREET
NORTH SYDNEY, NSW 2060 AUSTRALIA
ABN 56 120 779 106
NOMINATED ARCHITECTS:
TONY GRAY 5303 & PAUL GOOSELL 6726


P 02 9660 3644 www.crawford.com.au
E arch@crawford.com.au

01	21/02/21	PLAN ISSUE
ISSUE	DATE	AMENDMENTS

CLIENT
Alex J Bullen
Manisha R Bullen

PROJECT
PROPOSED ALTERATIONS &
ADDITIONS TO RESIDENCE
20 CARLTON ST. FRESHWATER

TITLE
DEMOLITION PLAN

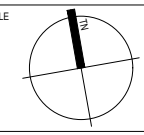

SCALE
SCALE 1:200 @ A3

APPROVED
DRAWN PAS-HJ
CHECKED



DATE Feb 2021
STATUS DA


PROJECT NUMBER
17092

DRAWING NUMBER
A110

ISSUE
01



 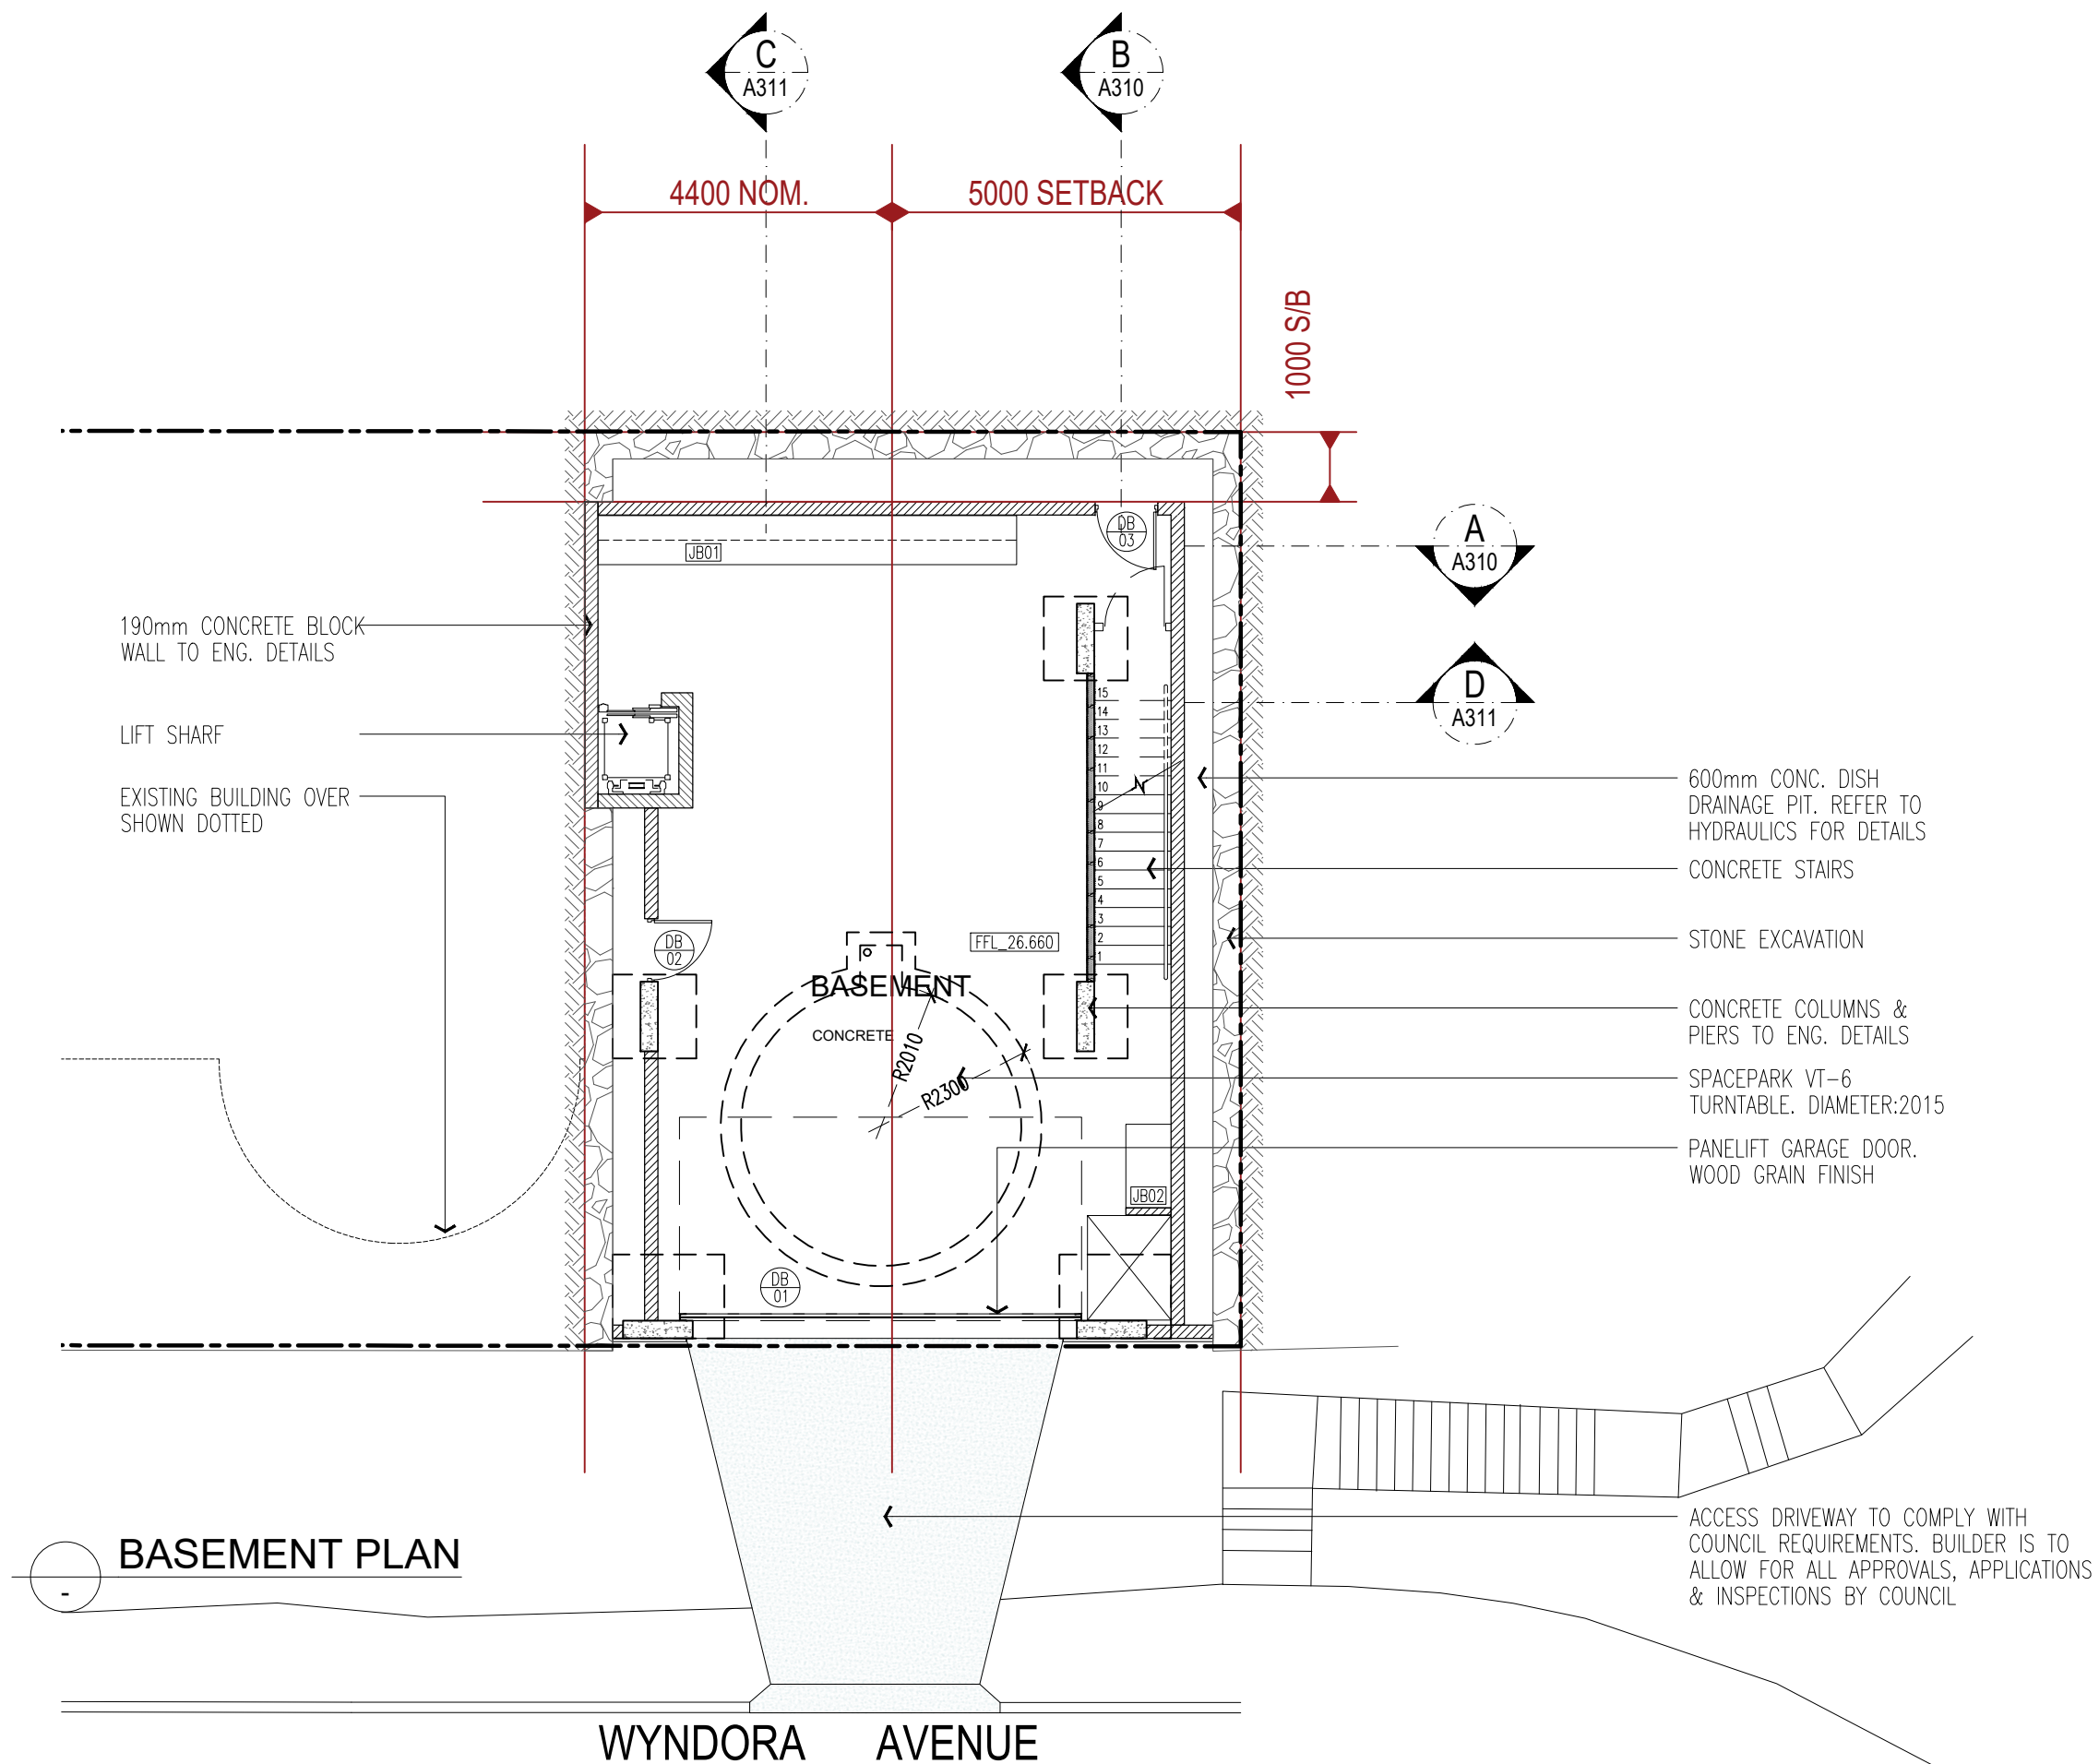

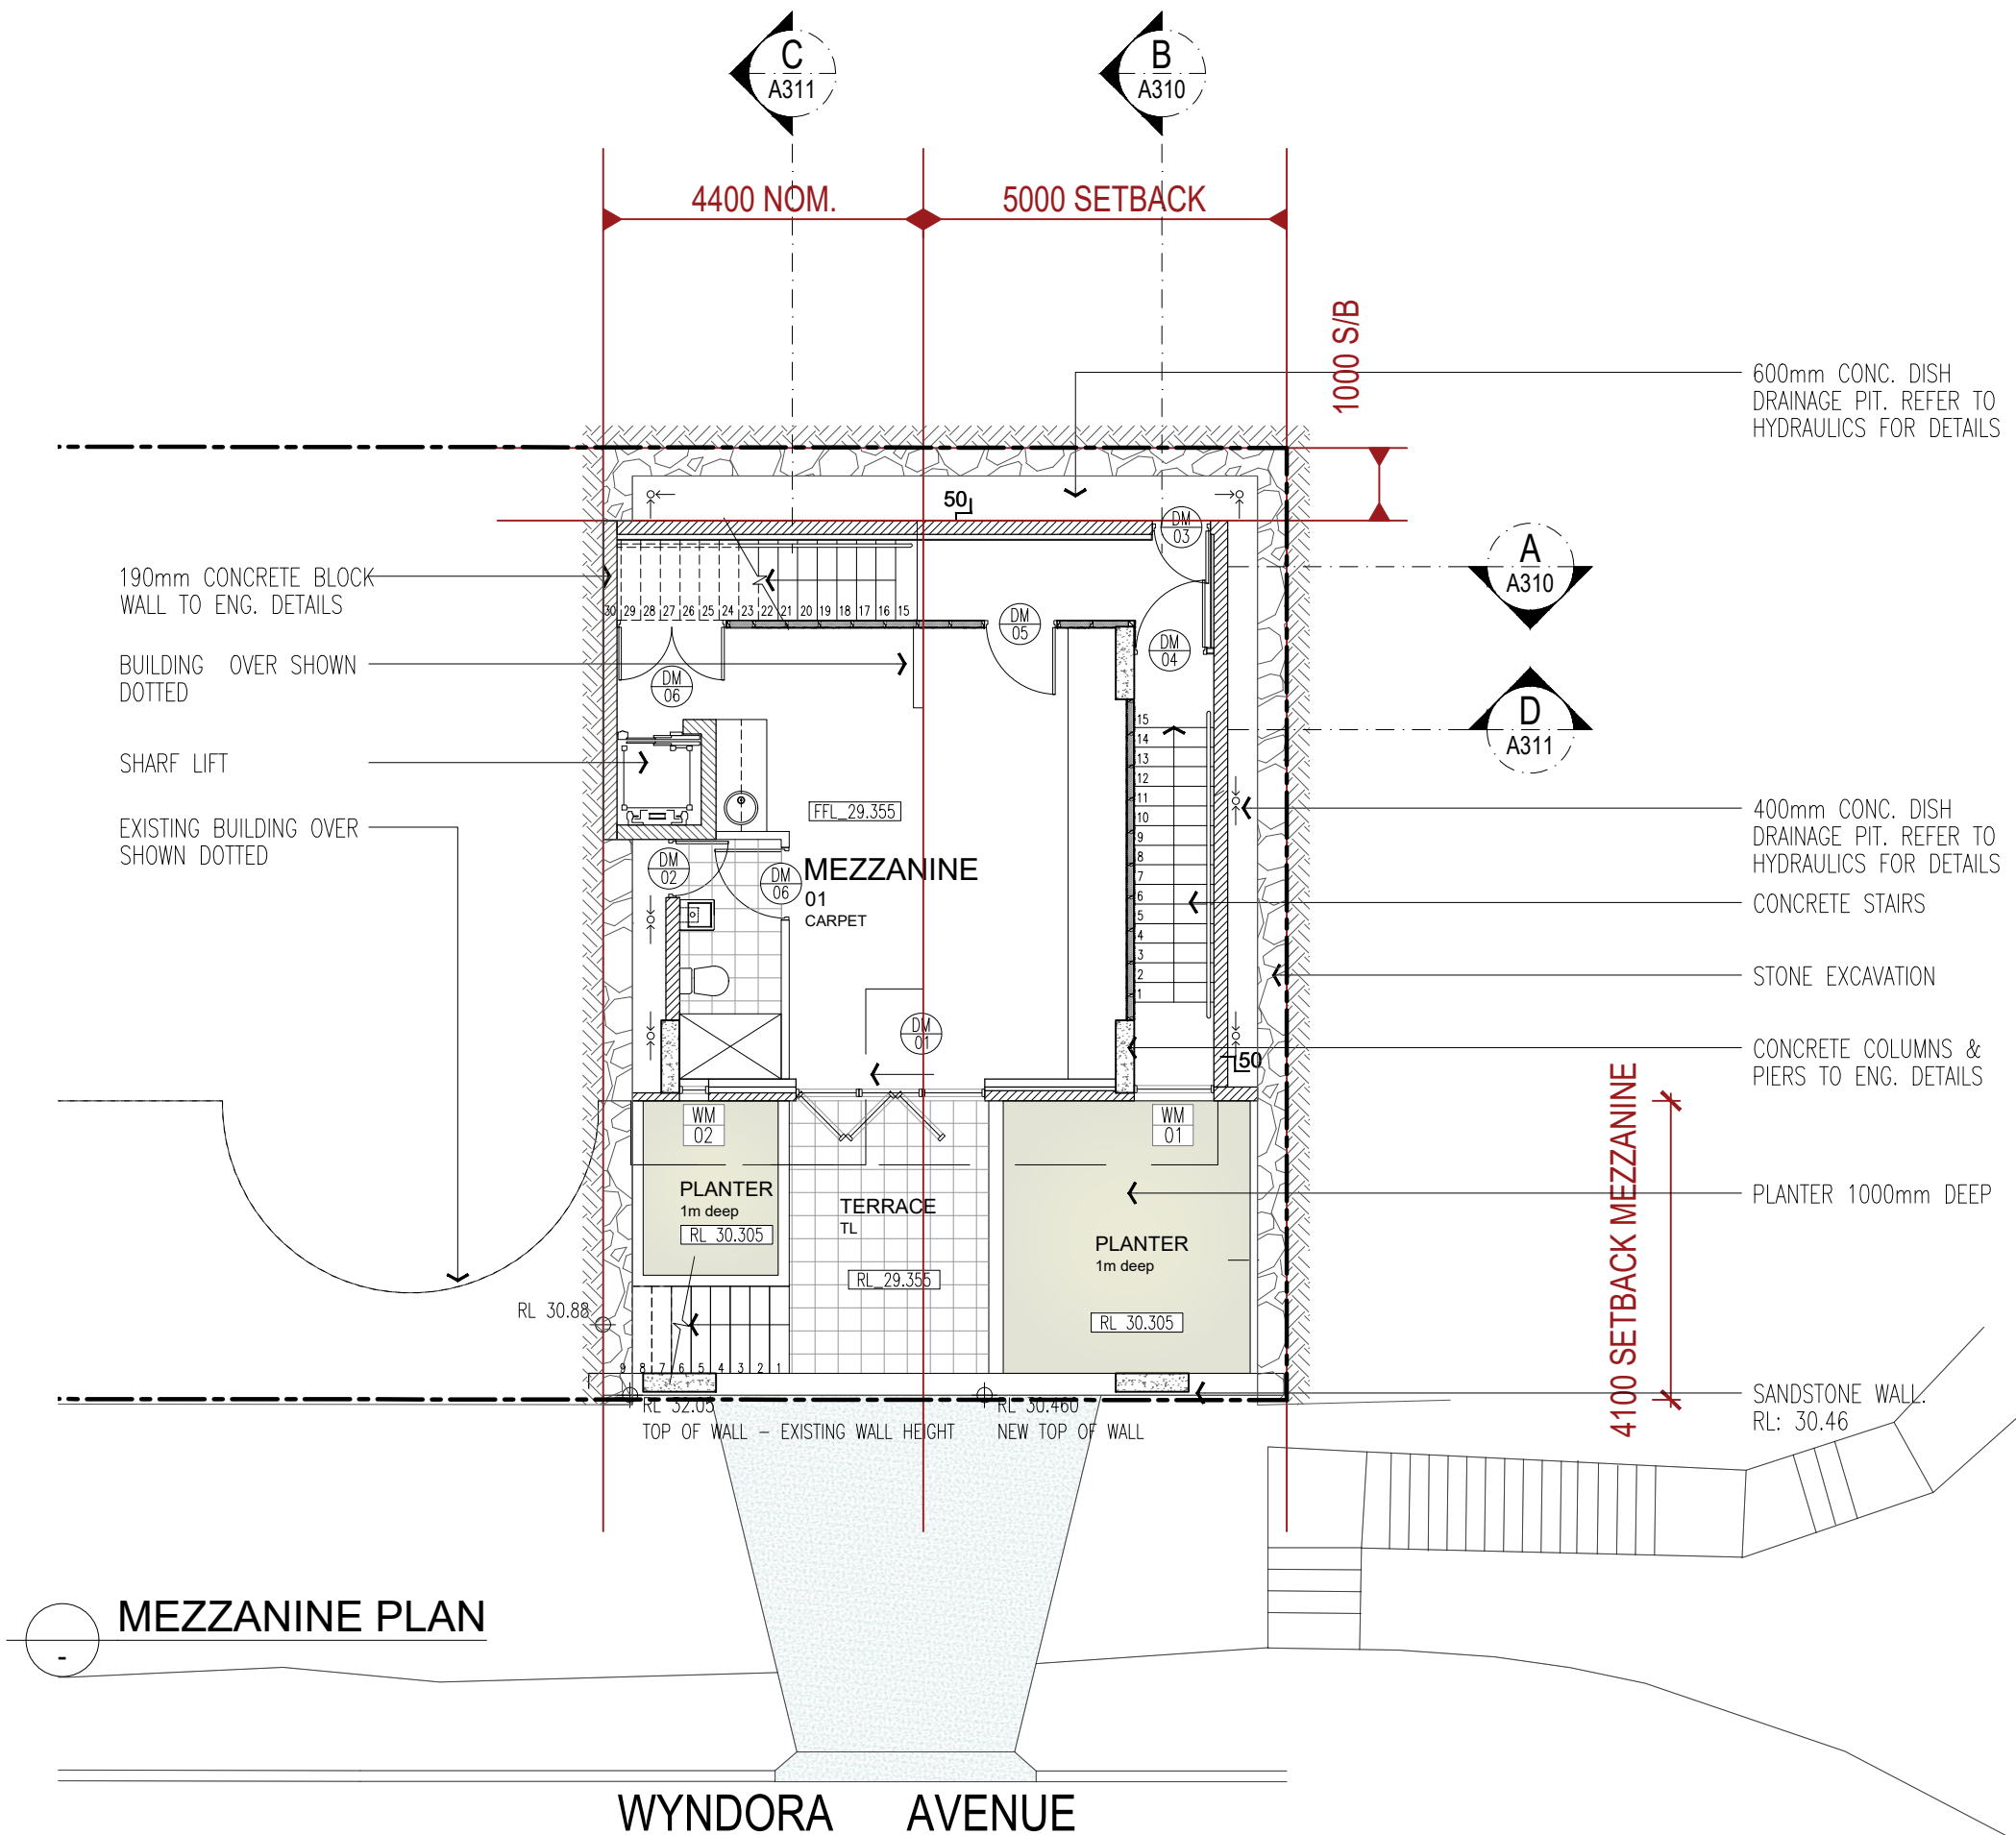


MEZZANINE PLAN

WYNDORA AVENUE

CLIENT
MANISHA & ALEX BULLEN

PROJECT
PROPOSED ADDITIONS AND
ALTERATIONS TO EXIST. HOUSE
20 CARLTON ST. FRESHWATER
CLIENT ADDRESS

TITLE
MEZZANINE PLAN

 


SCALE SCALE 1:100 @ A3
APPROVED
DRAWN PASHU
CHECKED
DATE OCTOBER 2017
STATUS DA

PROJECT NUMBER
17092


DRAWING NUMBER
A201

ISSUE
01

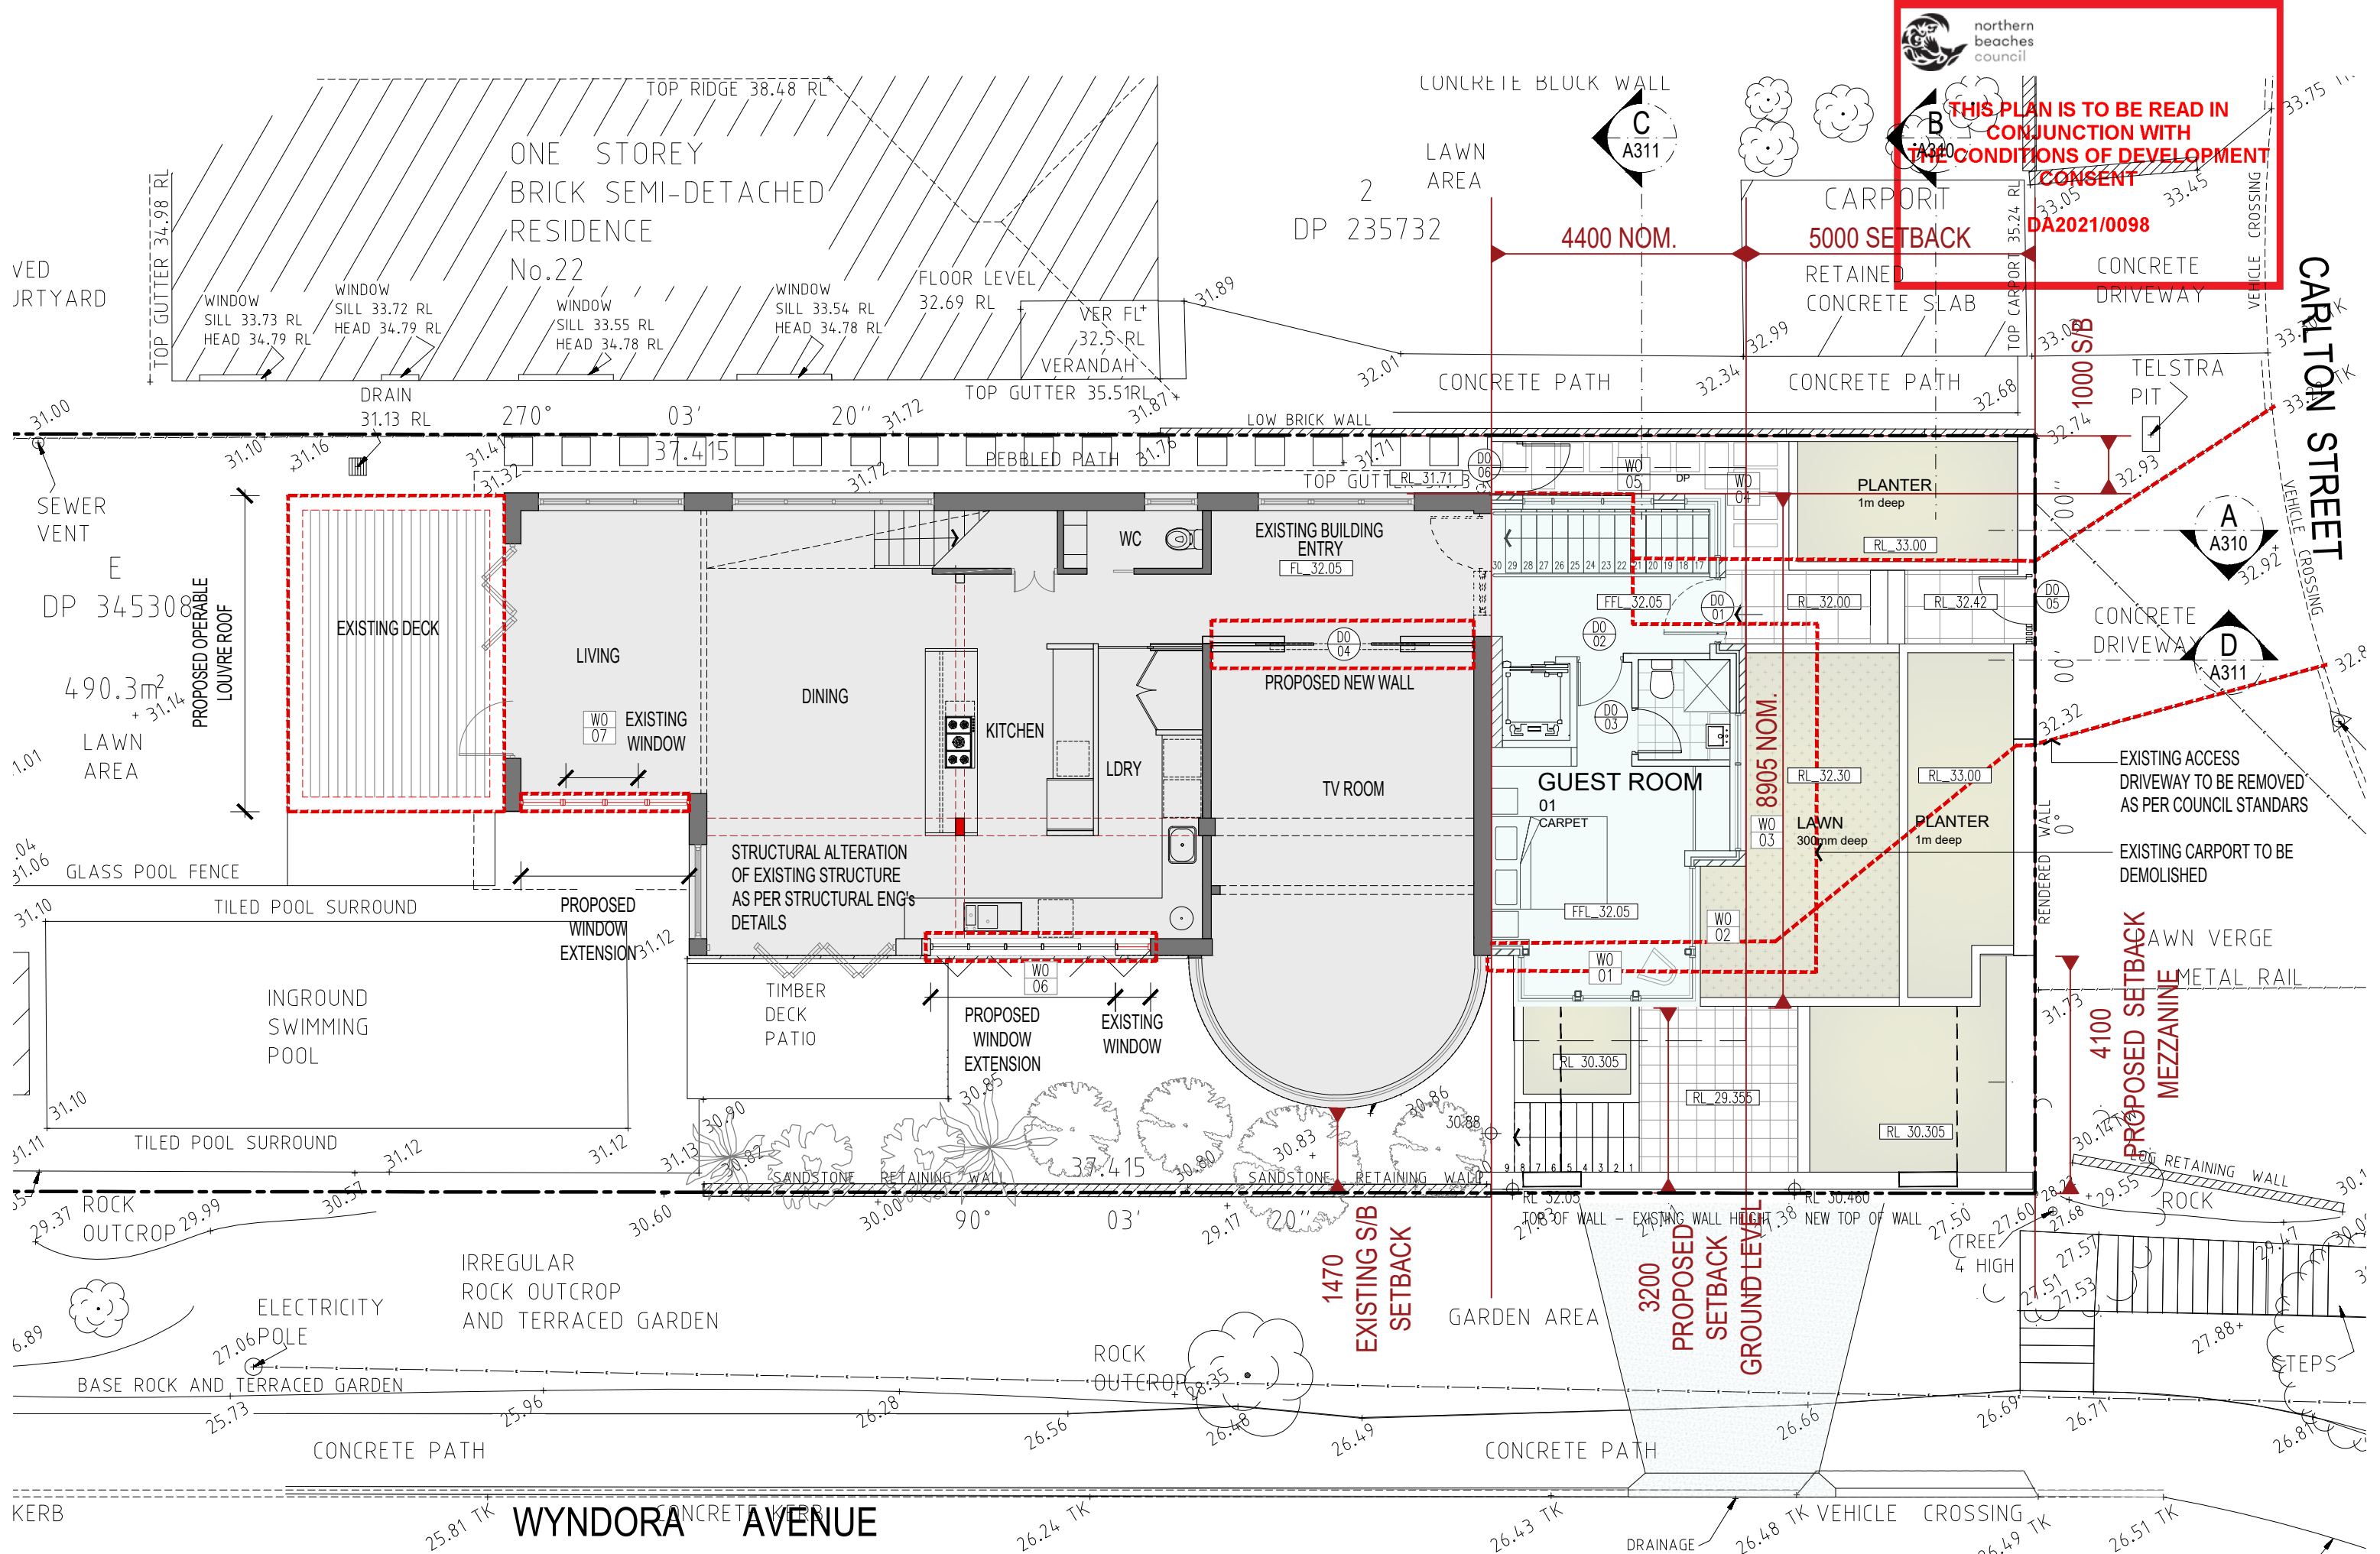



THIS PLAN IS TO BE READ IN
CONJUNCTION WITH
THE CONDITIONS OF DEVELOPMENT
CONSENT

DA2021/0098

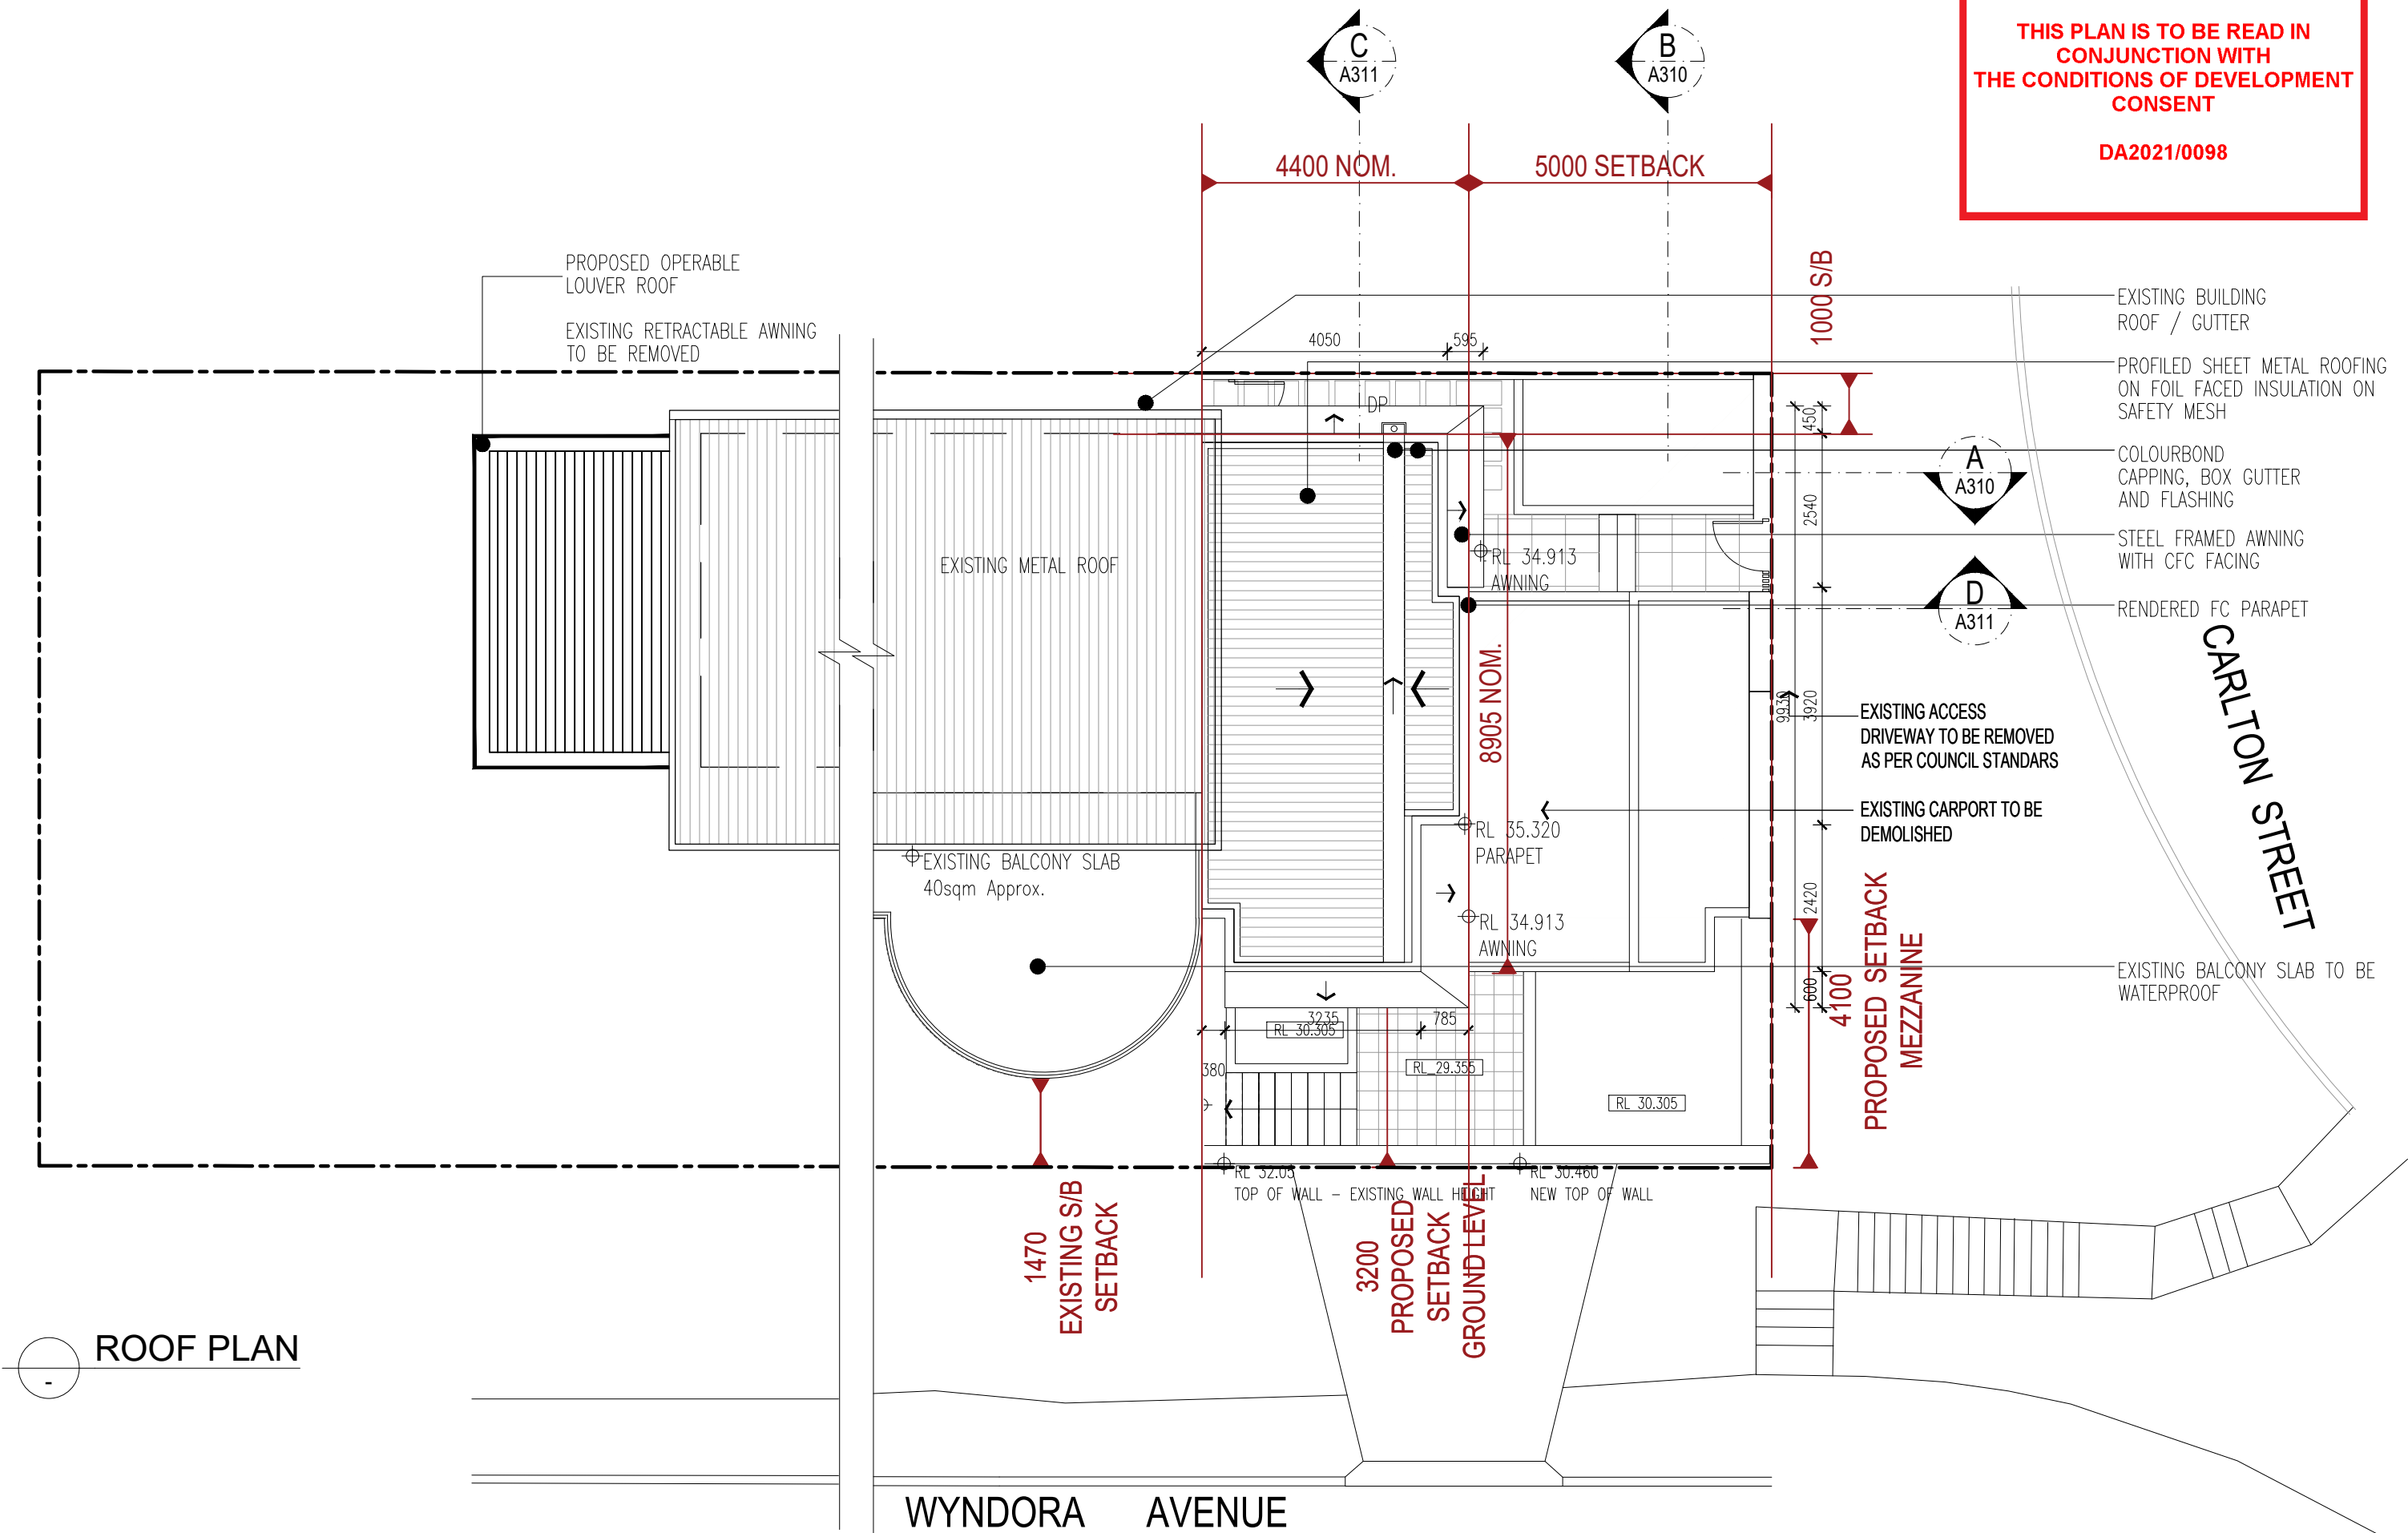

ROOF PLAN

 

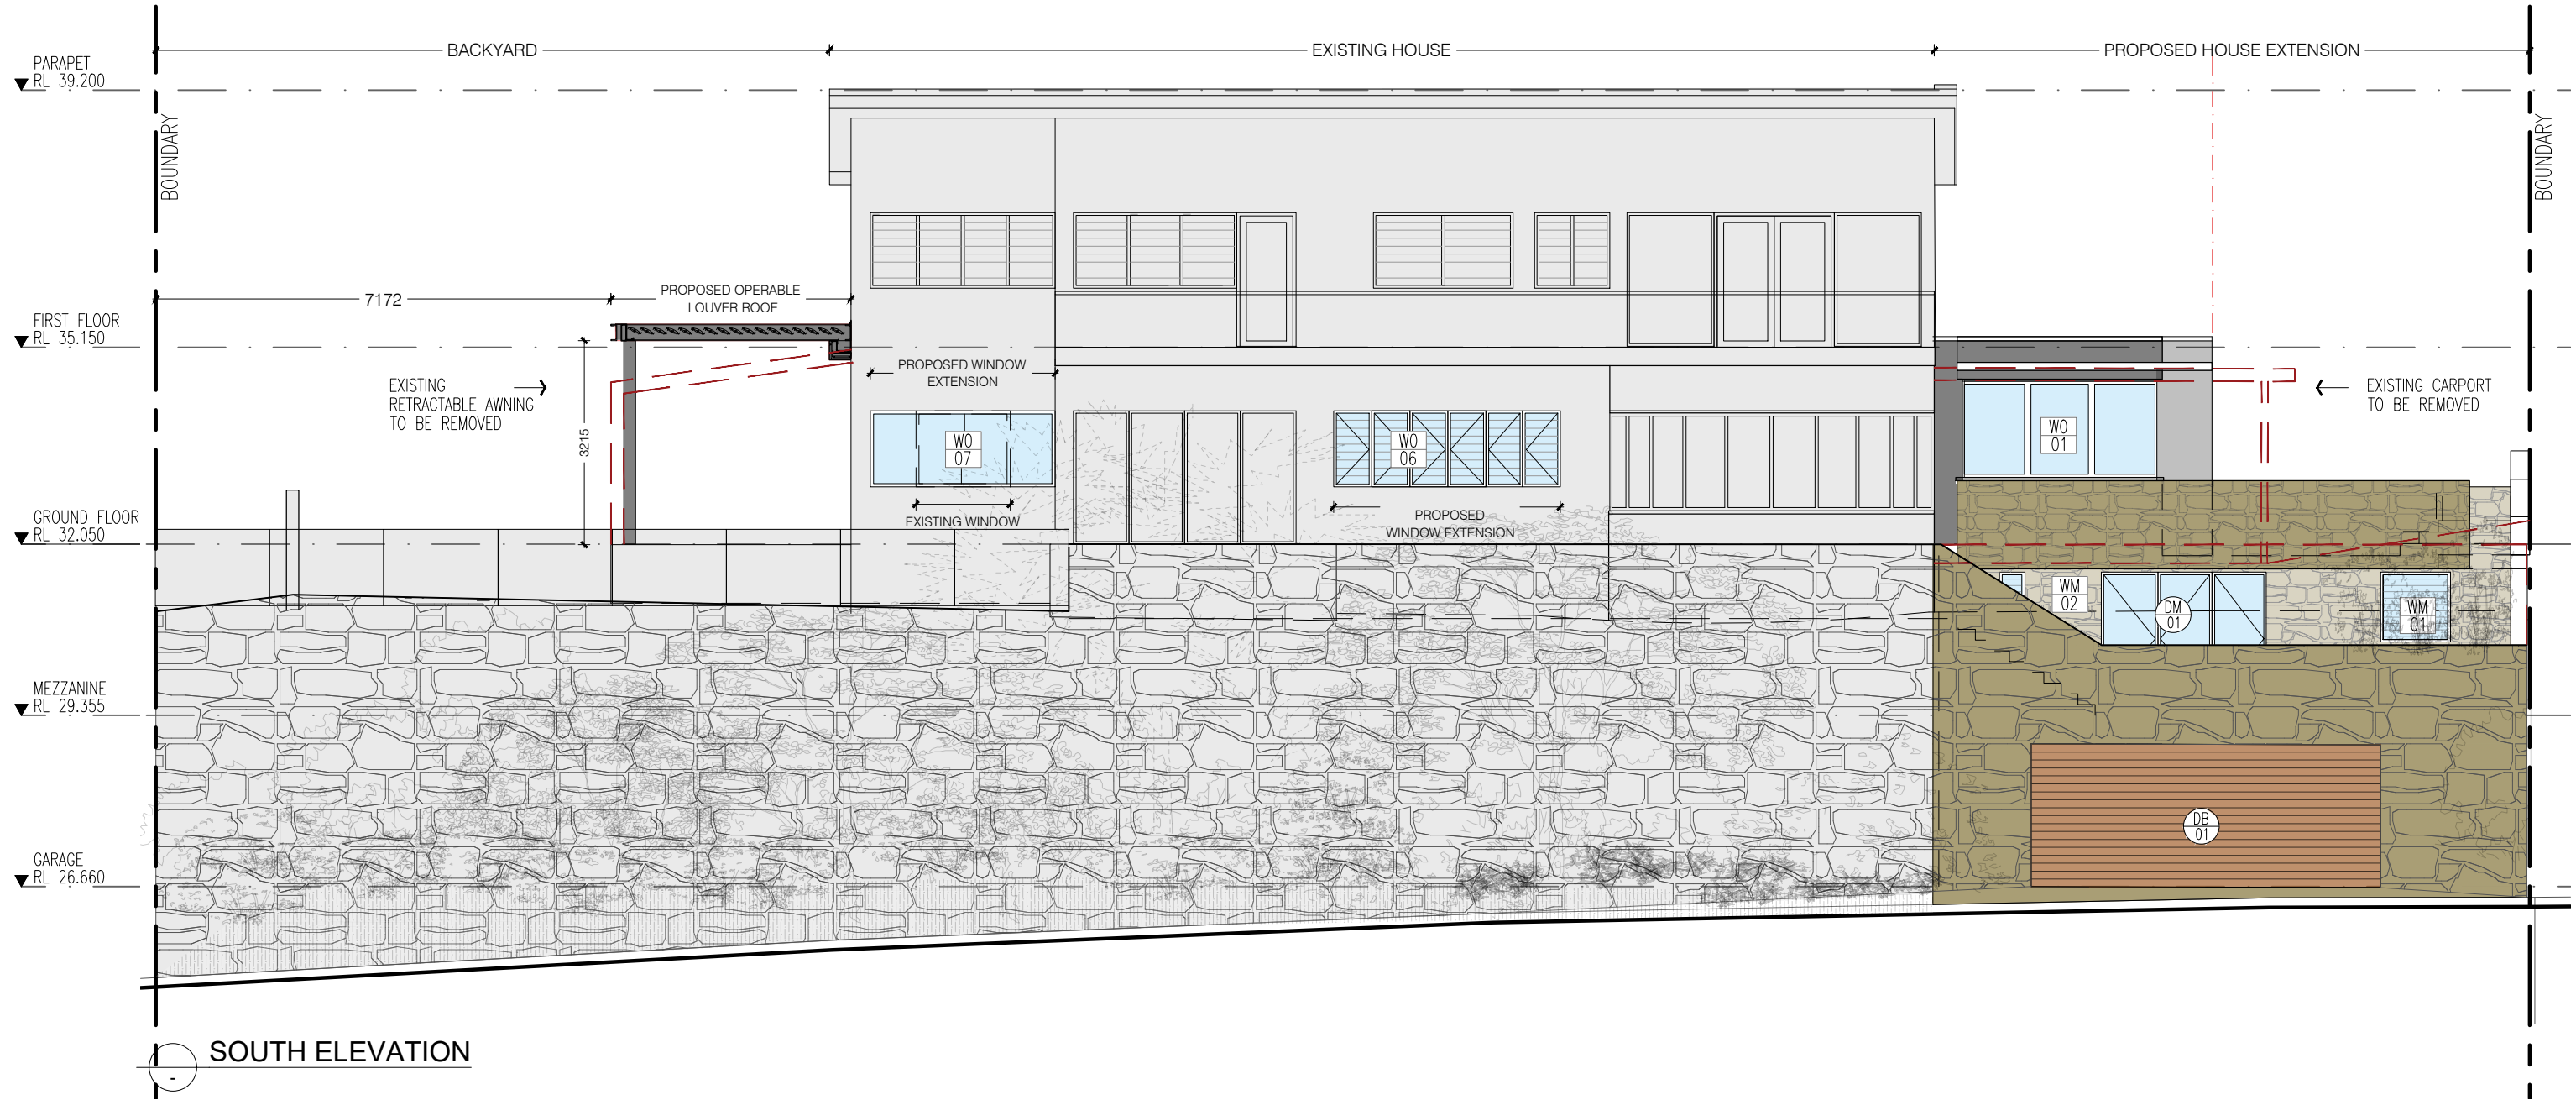

ALL DIMENSIONS & LEVELS TO BE CHECKED ON SITE BY CONTRACTOR PRIOR TO CONSTRUCTION. ALL BOUNDARIES & CONTOURS SUBJECT TO SURVEY. ALL RIGHTS RESERVED. THIS DRAWING MAY NOT BE REPRODUCED OR TRANSMITTED, IN PART OR IN WHOLE WITHOUT THE PERMISSION OF CRAWFORD ARCHITECTS PTY LTD

THIS DRAWING IS NOT TO BE USED FOR CONSTRUCTION UNLESS APPROVED BY A DIRECTOR OF CRAWFORD ARCHITECTS PTY LTD

© CRAWFORD ARCHITECTS PTY LTD 2017
SUITE 3 01, LEVEL 3 90 MOUNT STREET
NORTH SYDNEY, NSW 2060 AUSTRALIA
ABN: 56 120 779 106
NOMINATED ARCHITECTS:
TONY GRAY 5303 & PAUL GODSELL 6726

P 02 9660 3644 www.crawford.com.au
E arch@crawford.com.au

01	21/02/02	PLAN ISSUE
ISSUE	DATE	AMENDMENTS

CLIENT
MANISHA & ALEX BULLEN

PROJECT
PROPOSED ADDITIONS AND
ALTERATIONS TO EXIST. HOUSE
20 CARLTON ST. FRESHWATER

CLIENT_ADDRESS

TITLE
SOUTH ELEVATION
TO WYNDORA AVENUE

SCALE SCALE 1:100 @ A3

APPROVED HJ
DRAWN CHECKED

DATE OCTOBER 2017
STATUS DA


PROJECT NUMBER DRAWING NUMBER
17092 A300

ISSUE
01


 crawford
architects

**THIS PLAN IS TO BE READ IN
CONJUNCTION WITH
THE CONDITIONS OF DEVELOPMENT
CONSENT**


DA2021/0098

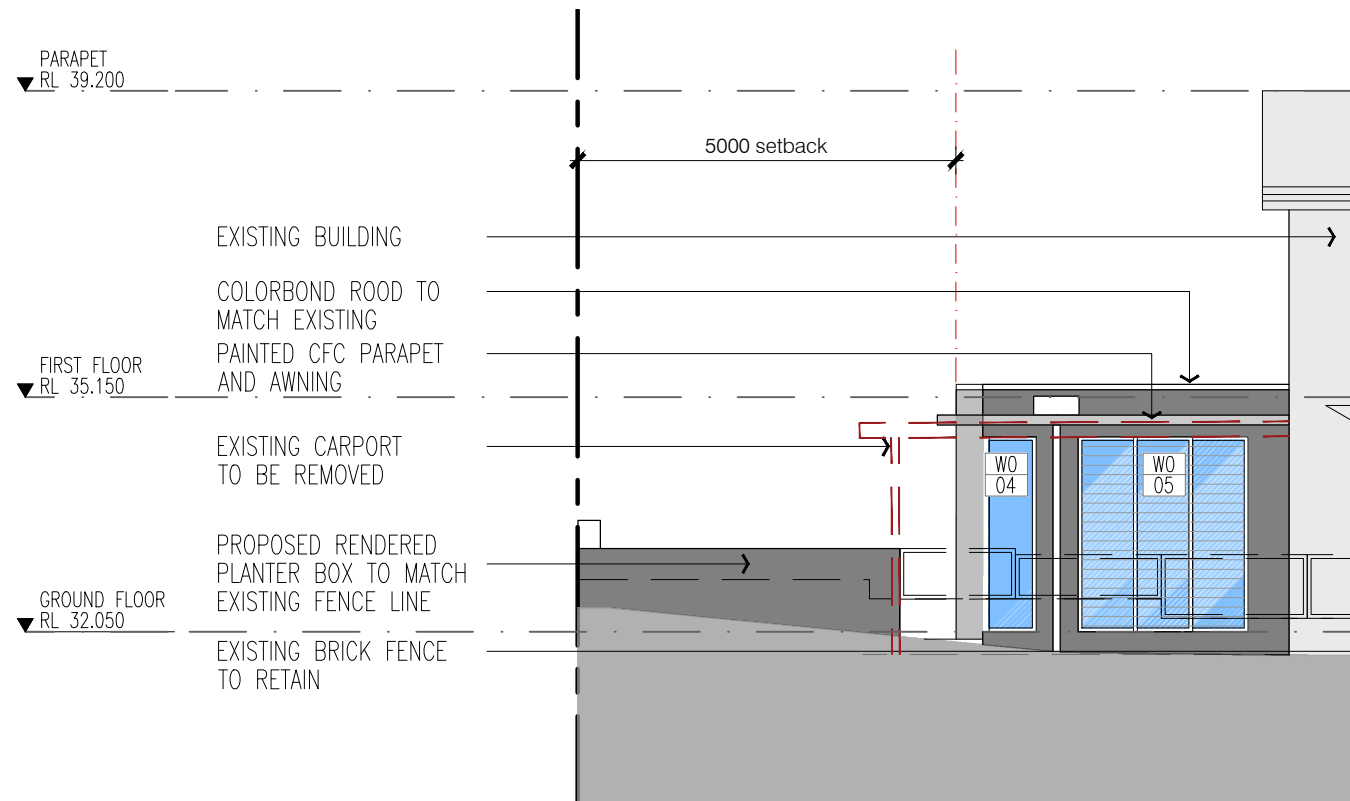

NORTH ELEVATION

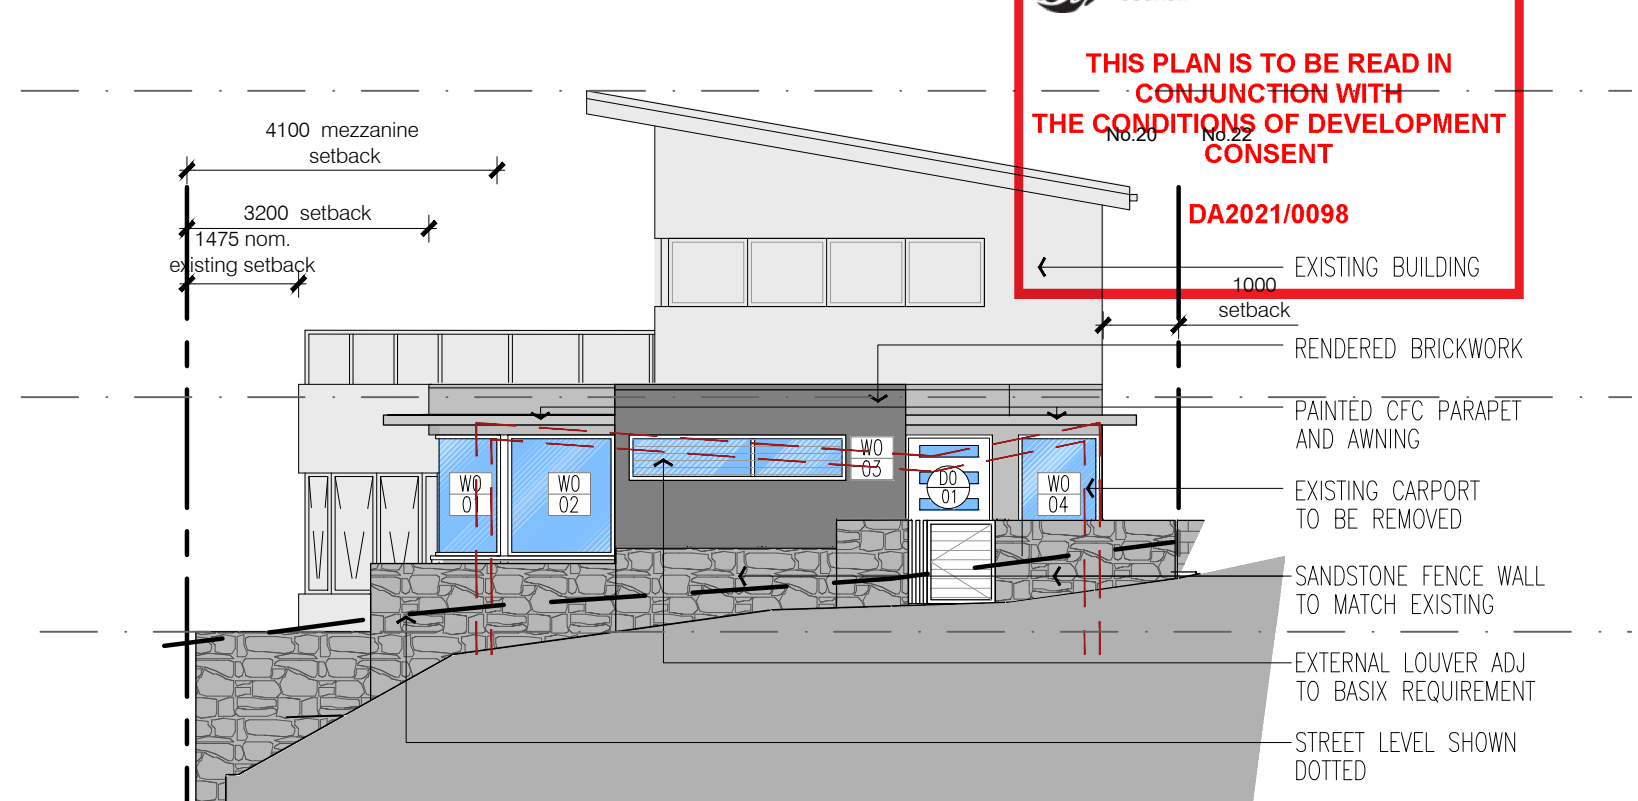

EAST ELEVATION

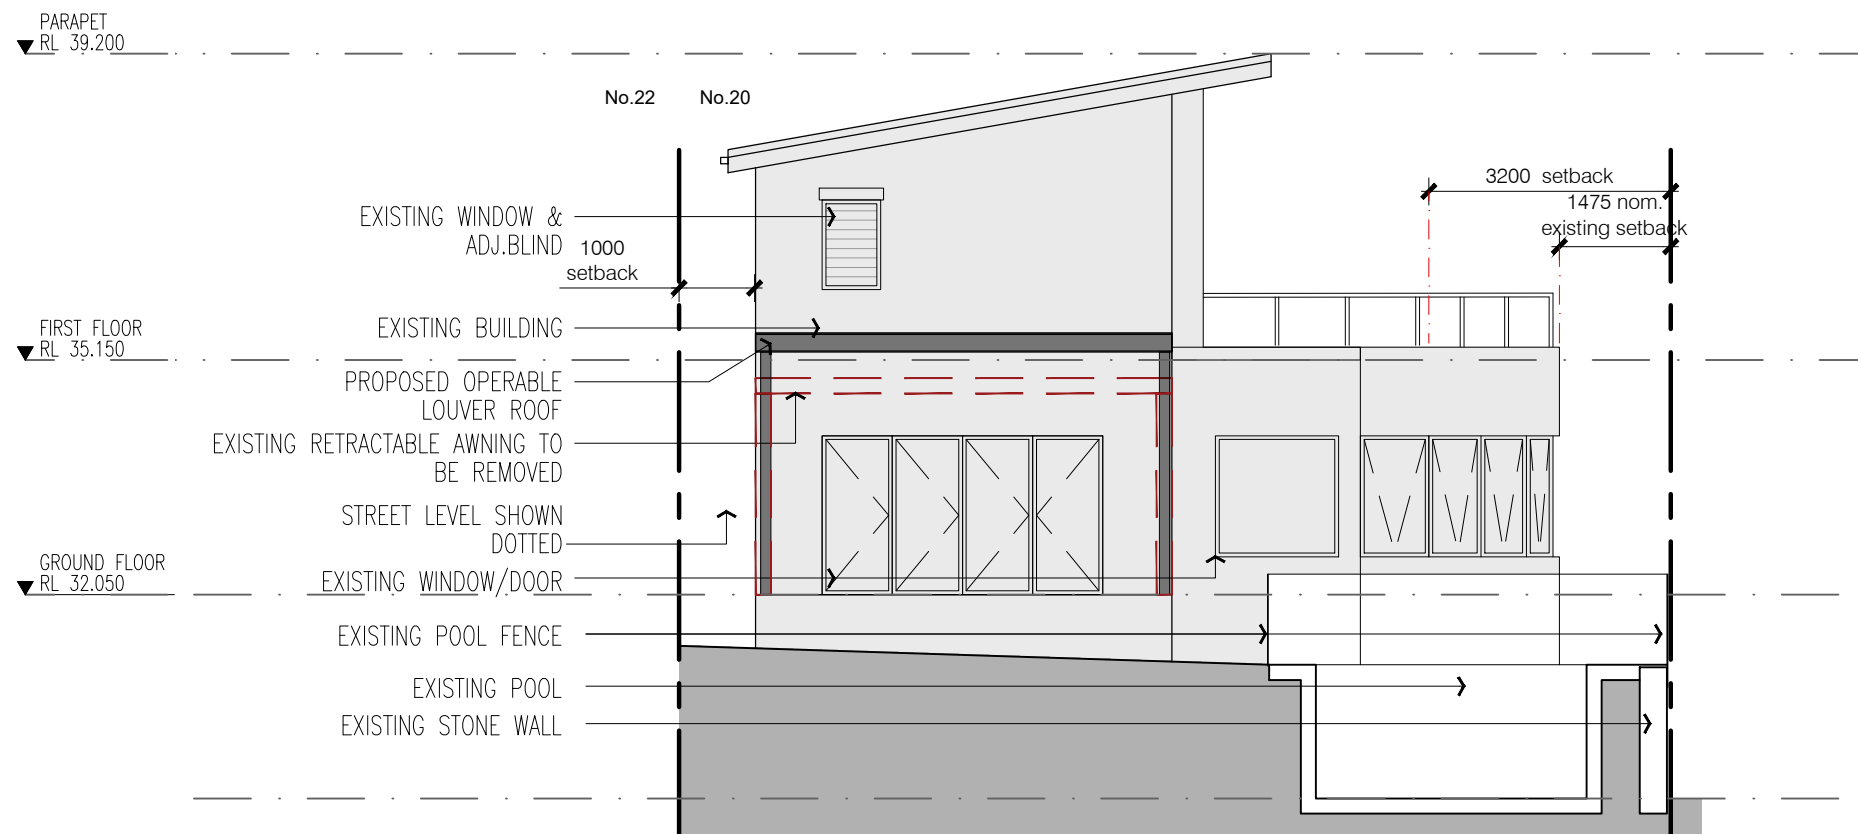

WEST ELEVATION

ALL DIMENSIONS & LEVELS TO BE CHECKED ON SITE BY
CONTRACTOR PRIOR TO CONSTRUCTION. ALL BOUNDARIES &
CONTOURS SUBJECT TO SURVEY. ALL RIGHTS RESERVED. THIS
DRAWING MAY NOT BE REPRODUCED OR TRANSMITTED, IN PART
OR IN WHOLE WITHOUT THE PERMISSION OF CRAWFORD
ARCHITECTS PTY LTD

© CRAWFORD ARCHITECTS PTY LTD 2017
SUITE 3.01, LEVEL 3.90 MOUNT STREET
NORTH SYDNEY, NSW 2060 AUSTRALIA
ABN: 56 120 779 106
NOMINATED ARCHITECTS:
TONY GRAY 5303 & PAUL GODSELL 6726

P 02 9660 3644 www.crawford.com.au
E arch@crawford.com.au

01	21/02/02	PLAN ISSUE
ISSUE	DATE	AMENDMENTS

CLIENT
MANISHA & ALEX BULLEN

PROJECT
**PROPOSED ADDITIONS AND
ALTERATIONS TO EXIST. HOUSE
20 CARLTON ST. FRESHWATER**

CLIENT ADDRESS

TITLE
**NORTH, EAST &
WEST ELEVATIONS**

SCALE SCALE 1:100 @ A3

APPROVED
DRAWN PAS-HJ
CHECKED

DATE OCTOBER 2017
STATUS DA

PROJECT NUMBER DRAWING NUMBER



17092

A301

ISSUE


01

crawford
architects

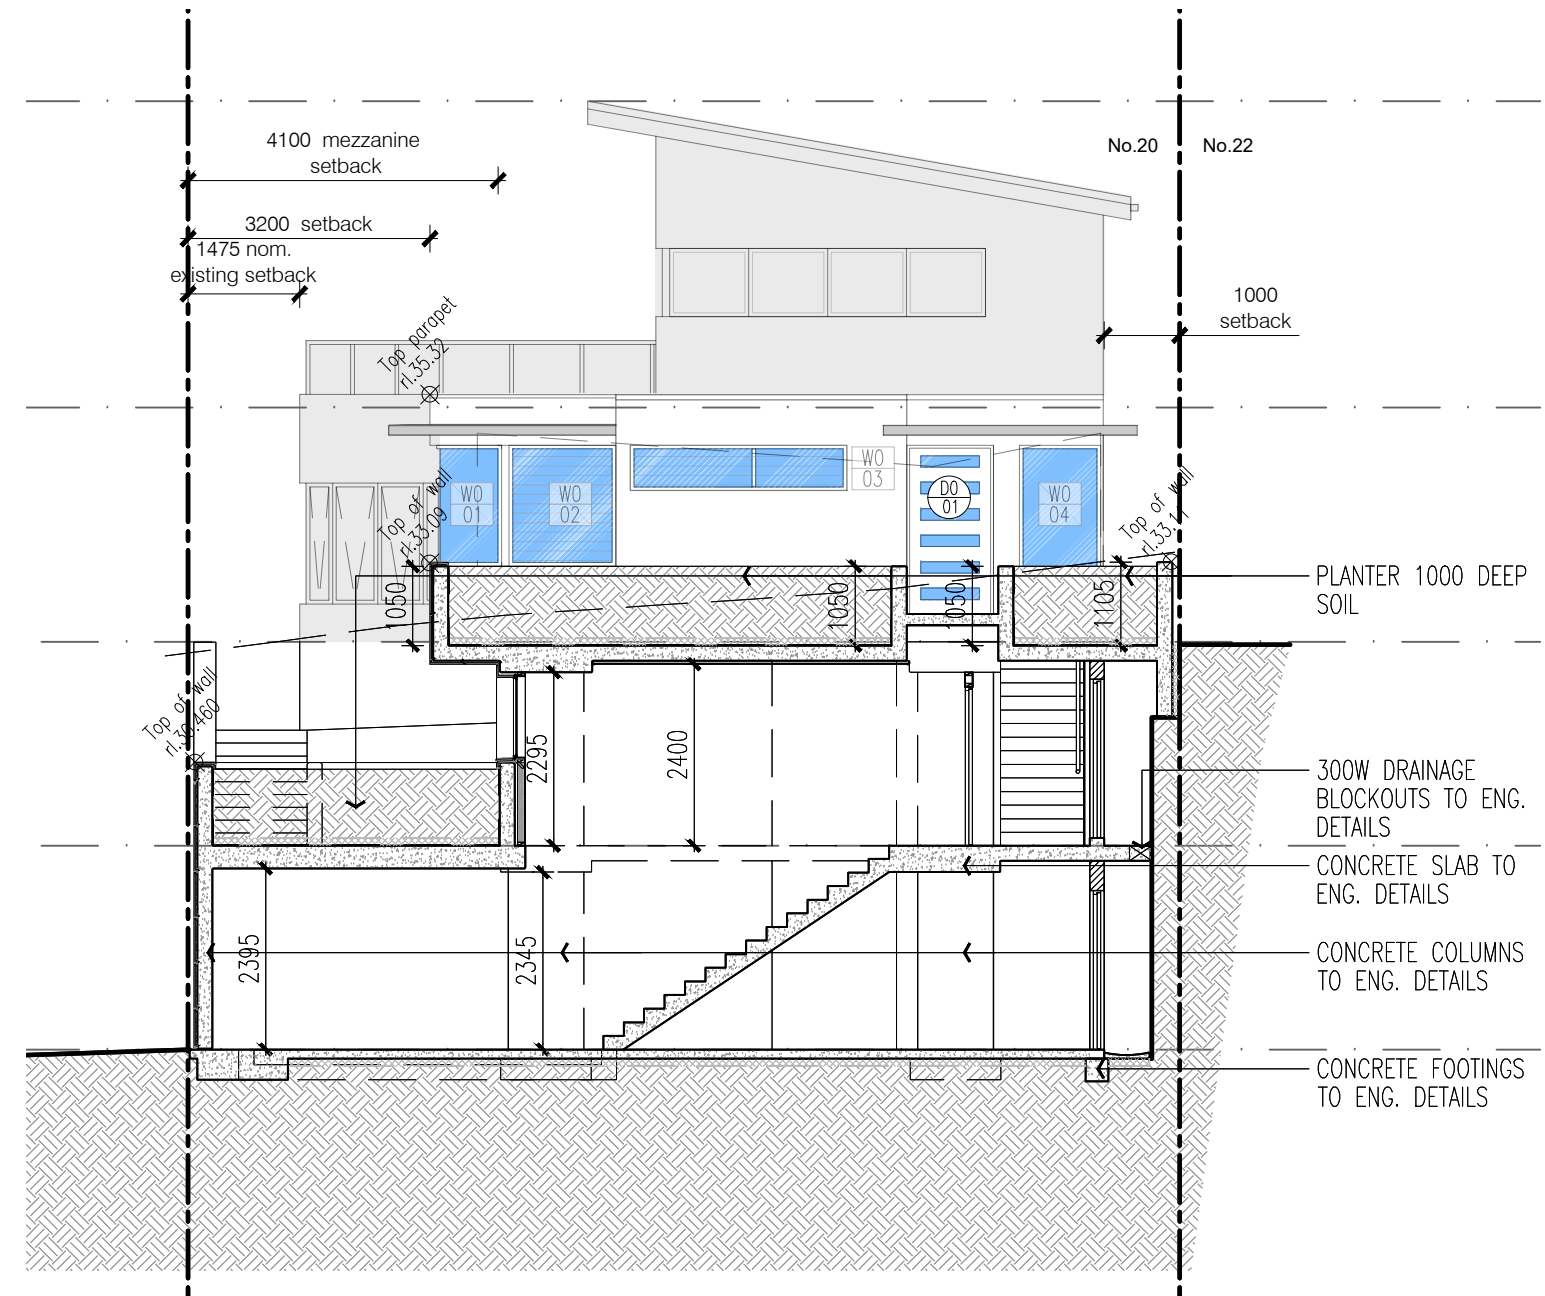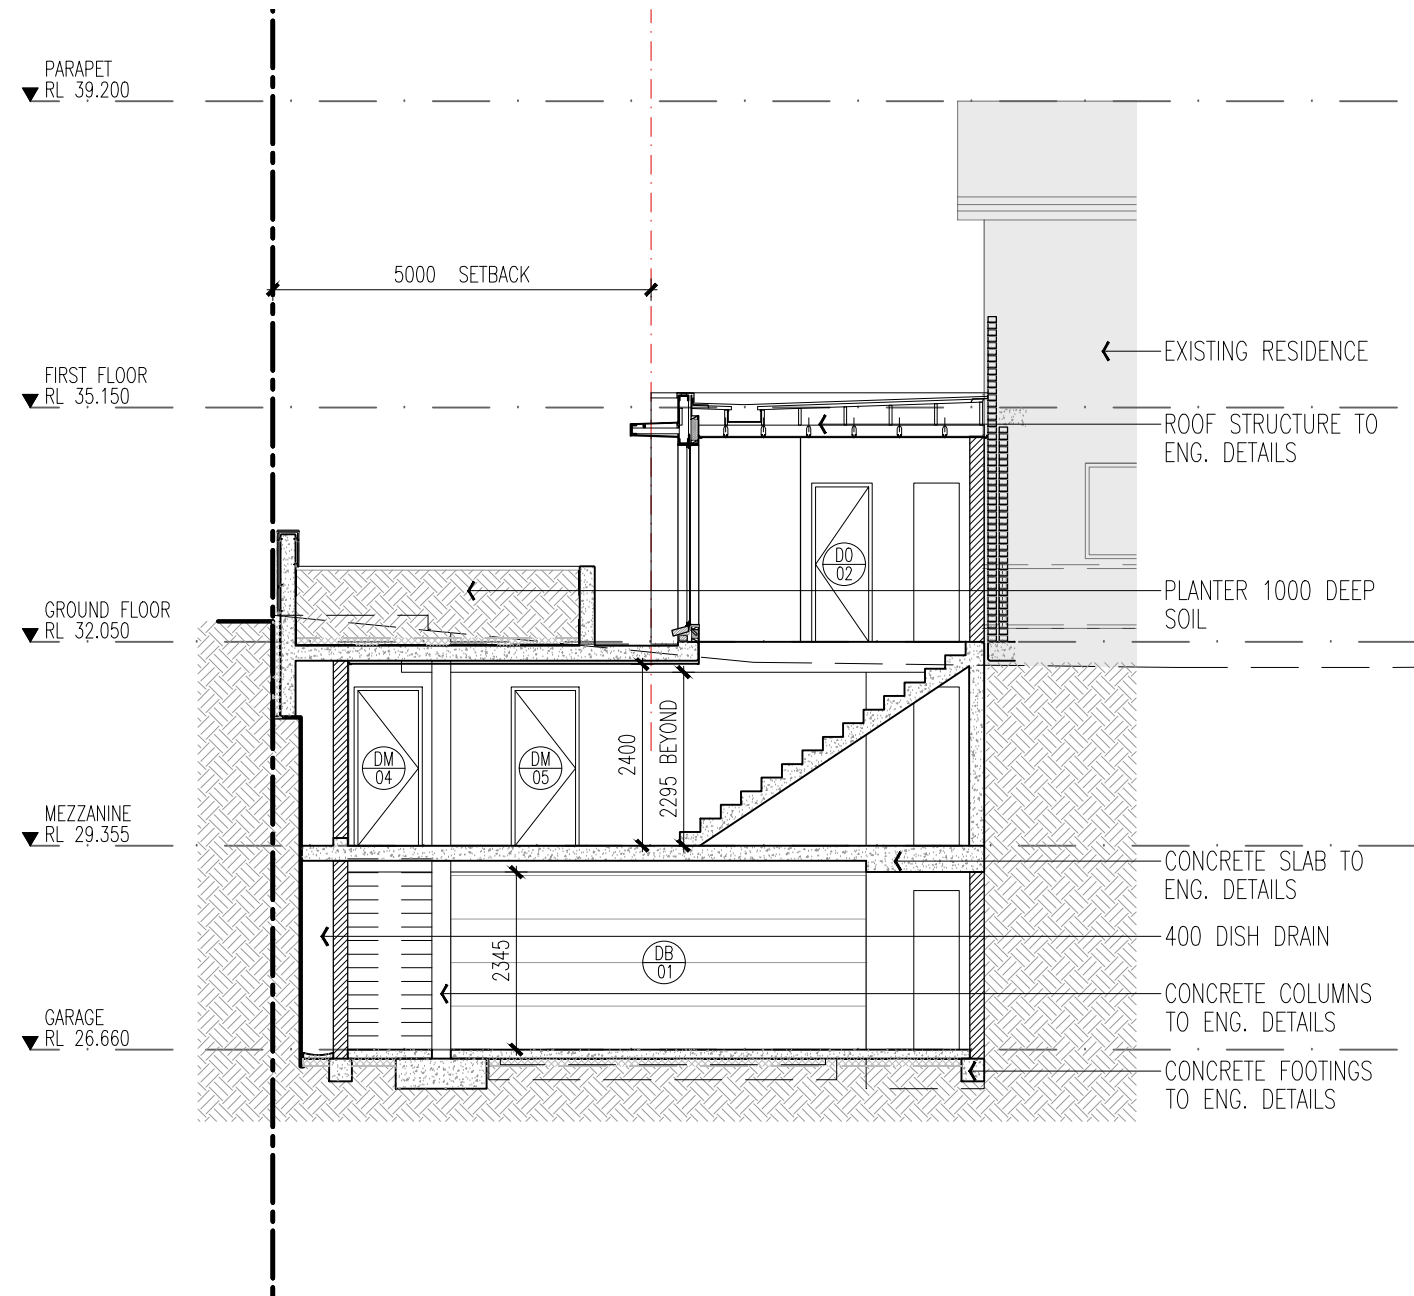


SECTION A-A

SECTION B-B

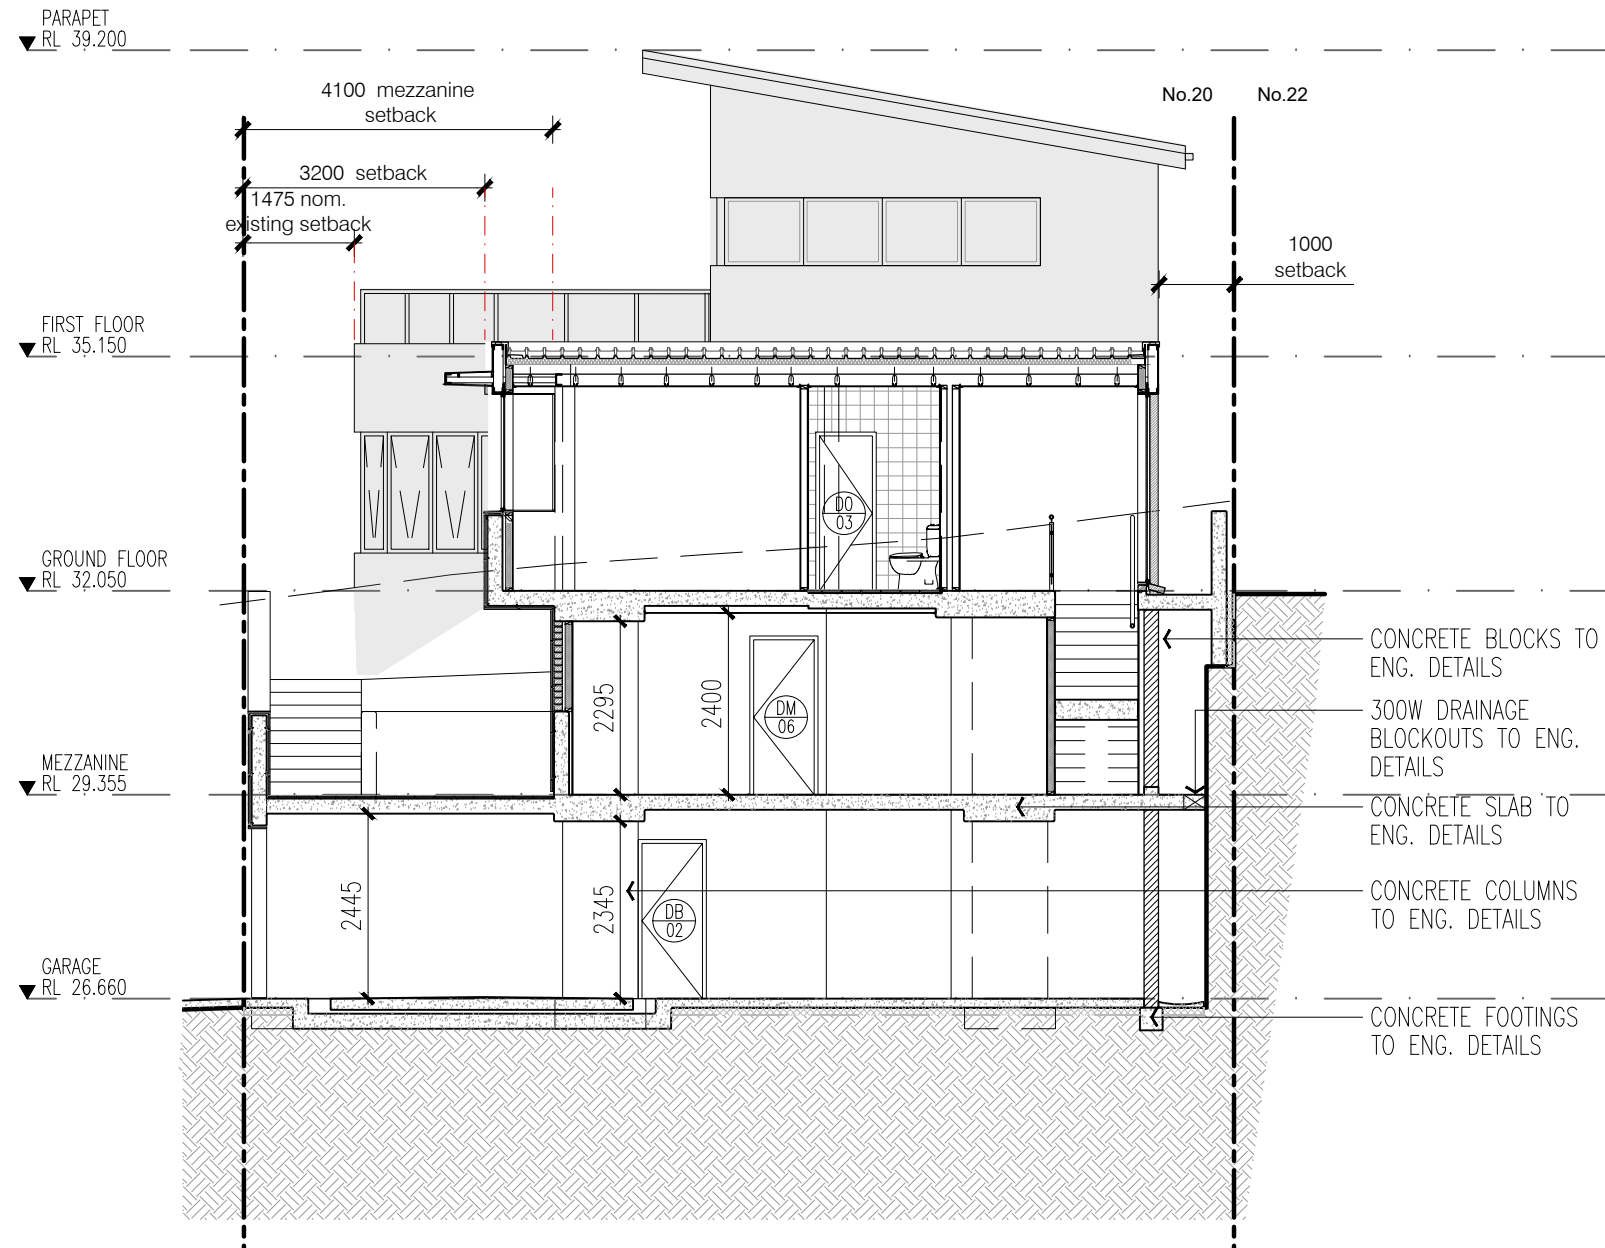

SECTION C-C

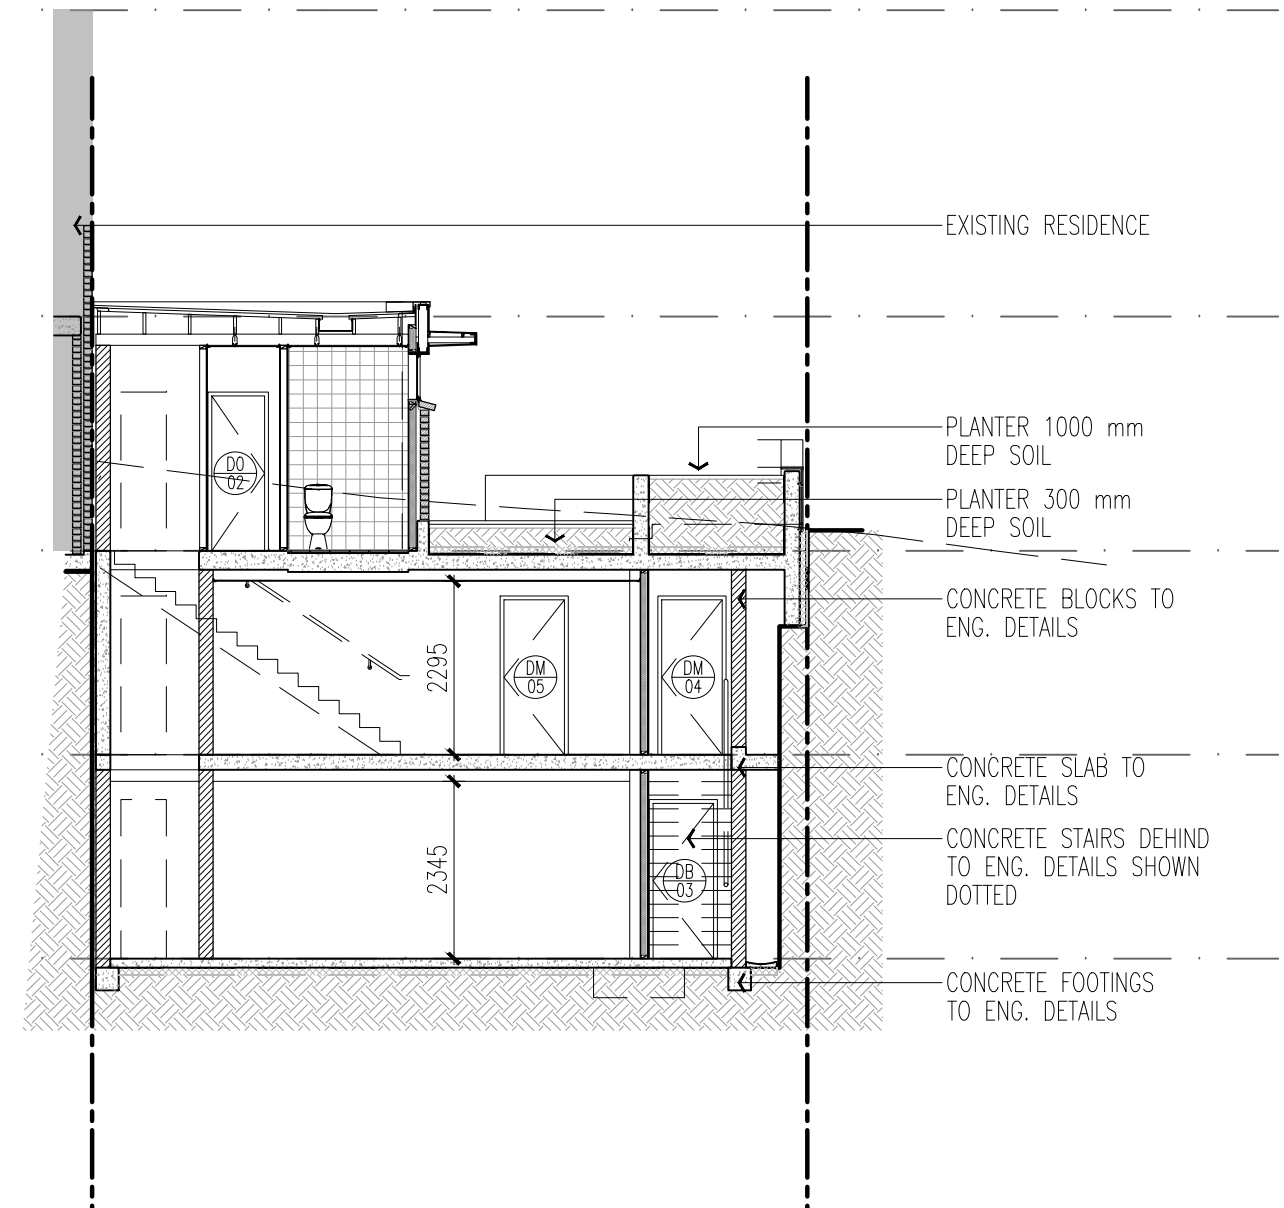

SECTION D-D