
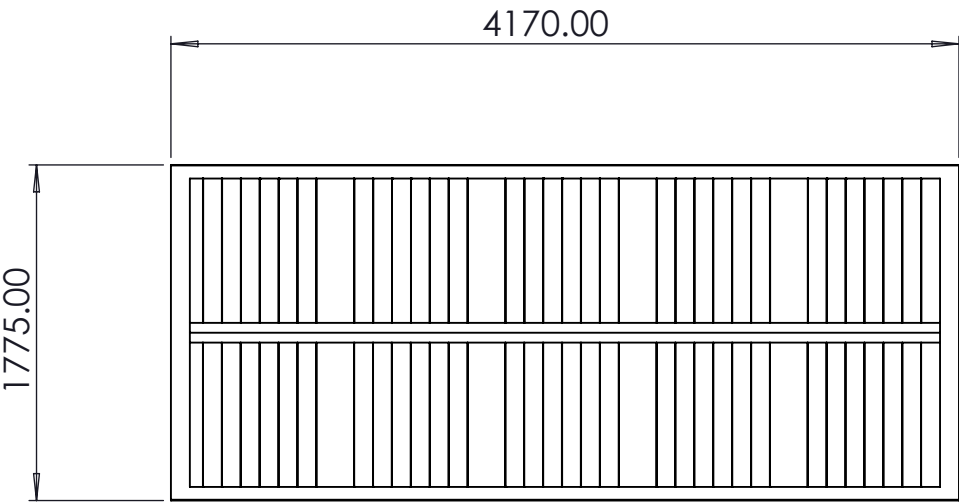
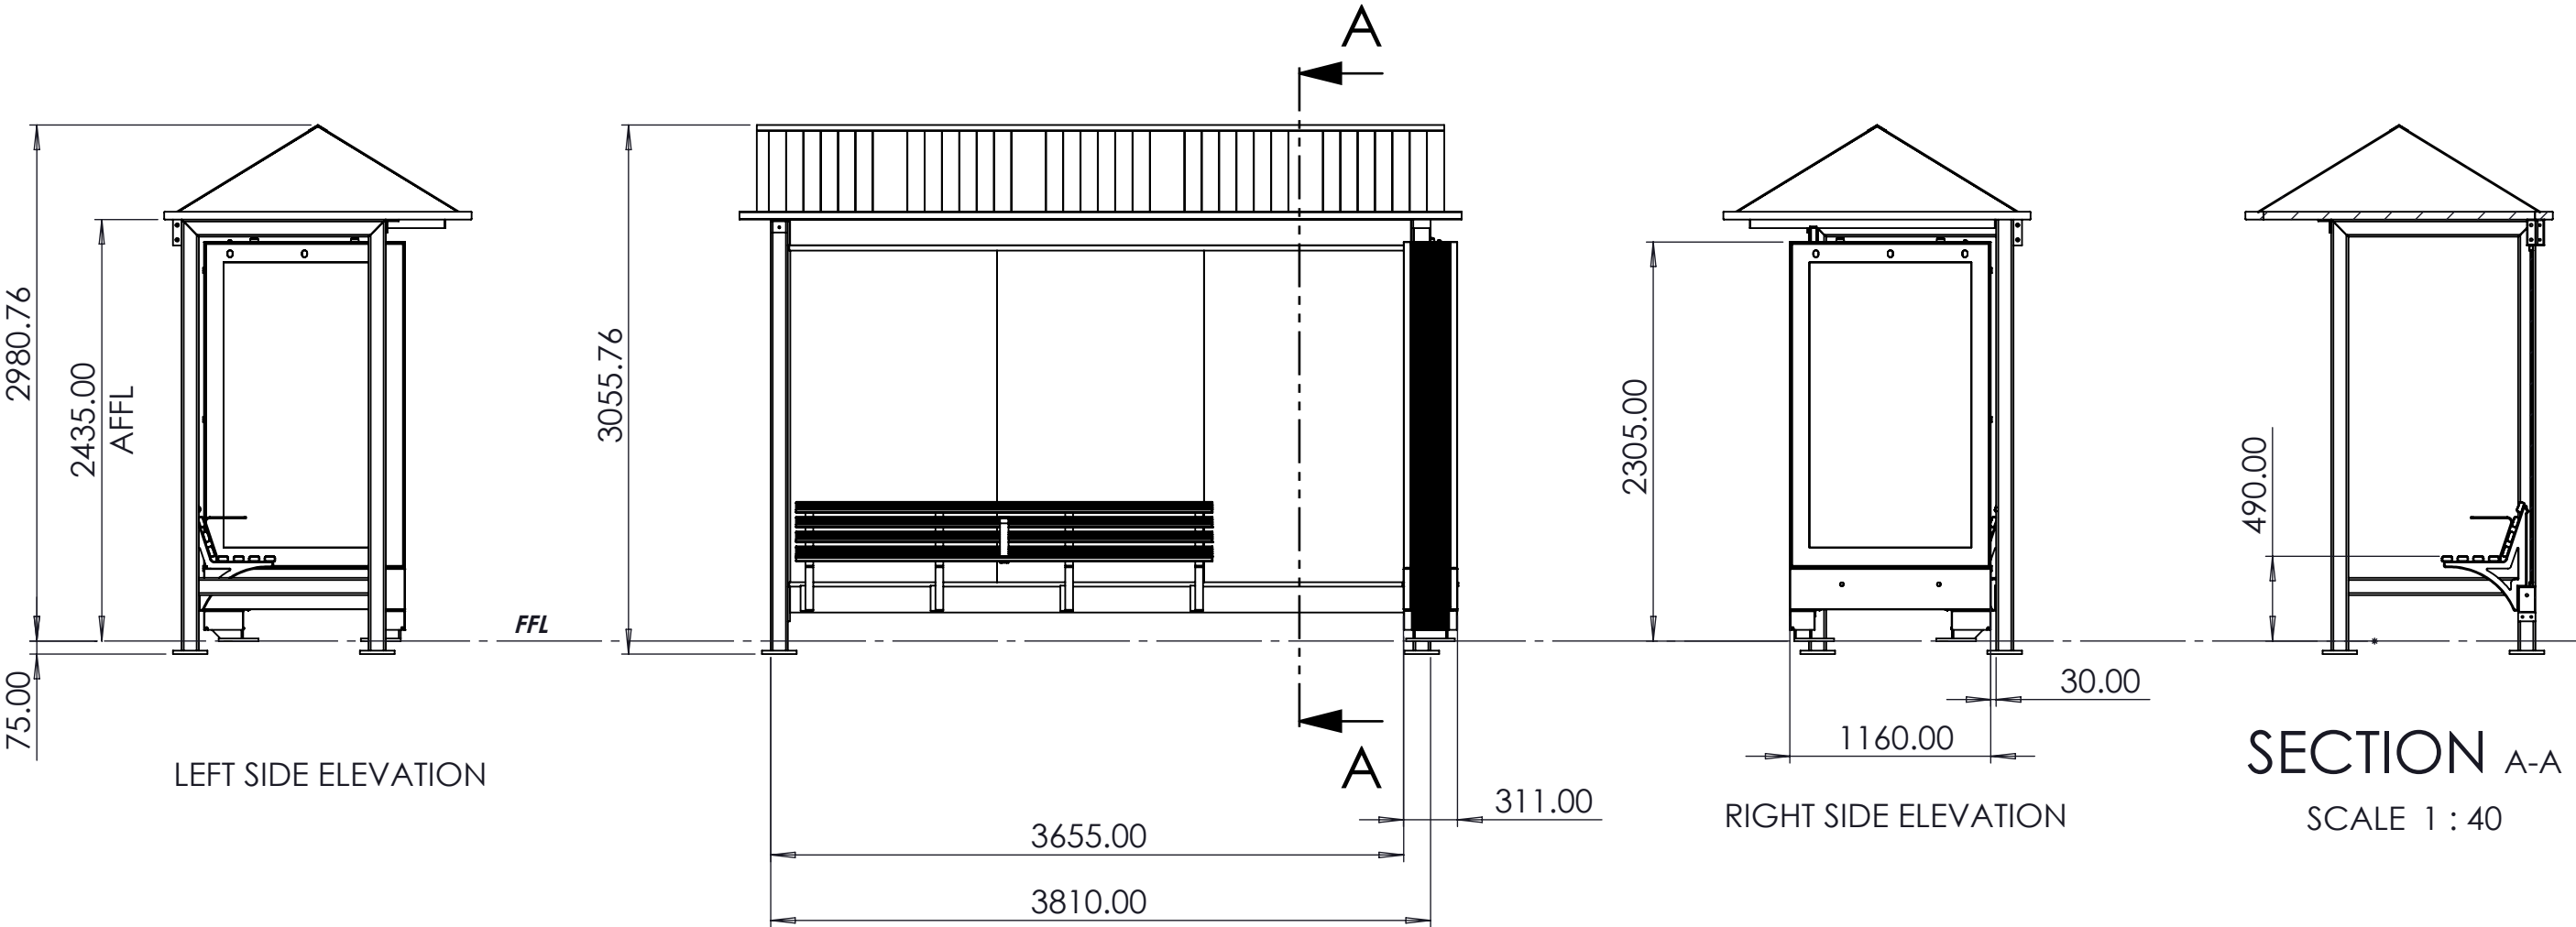


<div>UNLESS OTHERWISE SPECIFIED: DIMENSIONS ARE IN MILLIMETERS = XX = INDICATES DIMENSION SYMMETRIC ABOUT CENTRELINE</div>		<div>TOLERANCES: LINEAR: ± 0.5mm ANGULAR: ± 0.5°</div>		<div>DRAWN: PD</div>		<div>DATE: 19/03/2025</div>		<div><div><div><div>ooh!</div><div>Level 2, 73 Miller Street North Sydney, NSW 2060</div></div><div><div>TITLE:</div><div>PITCHED ROOF METRO - EXISTING STATIC/STATIC</div></div></div></div>		<div>DRAWING NO: 000 Pitched Roof Metro Ad (Metrolite) 01</div>					
<div>CAD GENERATED DRAWING DO NOT MANUALLY UPDATE DO NOT SCALE DRAWING</div>		<div></div>		<div>REVISION: -</div>		<div>DATE: -</div>									
				<div>CHECKED: -</div>		<div>DATE: -</div>				<div>DRAWING TYPE: Fabrication Drawing</div>		<div>MATERIAL:</div>		<div>FINISH: -</div>	
8		7		6		5		4		3		2		1	



TOP ELEVATION



FRONT ELEVATION

SECTION A-A
SCALE 1 : 40

<div>UNLESS OTHERWISE SPECIFIED: DIMENSIONS ARE IN MILLIMETERS = XX = INDICATES DIMENSION SYMMETRIC ABOUT CENTRELINE</div> <div>CAD GENERATED DRAWING DO NOT MANUALLY UPDATE DO NOT SCALE DRAWING</div>	<div>TOLERANCES: LINEAR: ± 0.5mm ANGULAR: ± 0.5°</div> <div></div>	<div>DRAWN: PD</div>	<div>DATE: 19/03/2025</div>	<div> Level 2, 73 Miller Street North Sydney, NSW 2060</div>	<div>TITLE: PITCHED ROOF METRO - E-BOX UPGRADE DIGITAL/DIGITAL</div>	<div>DRAWING NO: 000 Pitched Roof Metro Ad (Metrolite) 01</div>			
		<div>REVISION: -</div>	<div>DATE: -</div>						
		<div>CHECKED: -</div>	<div>DATE: -</div>						
8	7	6	5	4	3	2	1		

