

FOR THE OWNERS

SP 14402

## DRAWING SCHEDULE.

DA-A01-B EXISTING SITE PLAN AND SITE ANALYSIS PLAN.

DA-A02-B PROPOSED SITE PLAN

DA-A03-C PROPOSED PLAN AT GFL LEVEL

DA-A04-C PROPOSED PLAN AT FIRST FL LEVEL

DA-A05-B PROPOSED PLAN AT SECOND FL LEVEL

DA-A06-A PROPOSED PLAN AT THIRD FL LEVEL

DA-A07-A ROOF PLAN

DA-A08-C SECTION AA

DA-A09-C SECTION BB

DA-A10-B SECTION CC

DA-A11-C WEST AND EAST ELEVATIONS

DA-A12-C PROPOSED S ELEVATION

DA-A13-C EXTERNAL FINISHES WEST AND EAST ELEVATIONS

DA-DEM-01-A DEMOLITION PLAN, WASTE AND MATERIAL STORAGE, SEDIMENT AND EROSION CONTROL MEASURES

KUBANYI ARCHITECTS NSW REG 4087 DEP 0000592
LEVEL 1, 122 VICTORIA ROAD DRUMMOYNE 2047
PH 0412 500 240 JUDITHKUBANYI@IINET.NET.AU

B 25.7.2023 amended drawing issue.

DRWG No DA.AO-C

Scale NTS

Date April 14 2023 Drawn jk

ISSUE DA

С

7.8.2023 amended drawing issue- OSD added .

PROPOSED ALTERATIONS TO FRONT FENCE AND ENTRY AND UNIT 4 BALCONY AND ASSOCIATED WORKS AT 8 OCEAN ROAD MANLY 2095 SP 14402




EXISTING VIEW FROM OCEAN ROAD google earth streetview




EXISTING ENTRY TO SITE FROM OCEAN ROAD



CONDITION OF FRONT FENCE

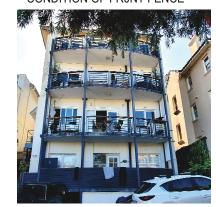

EAST ELEVATION. rear of building

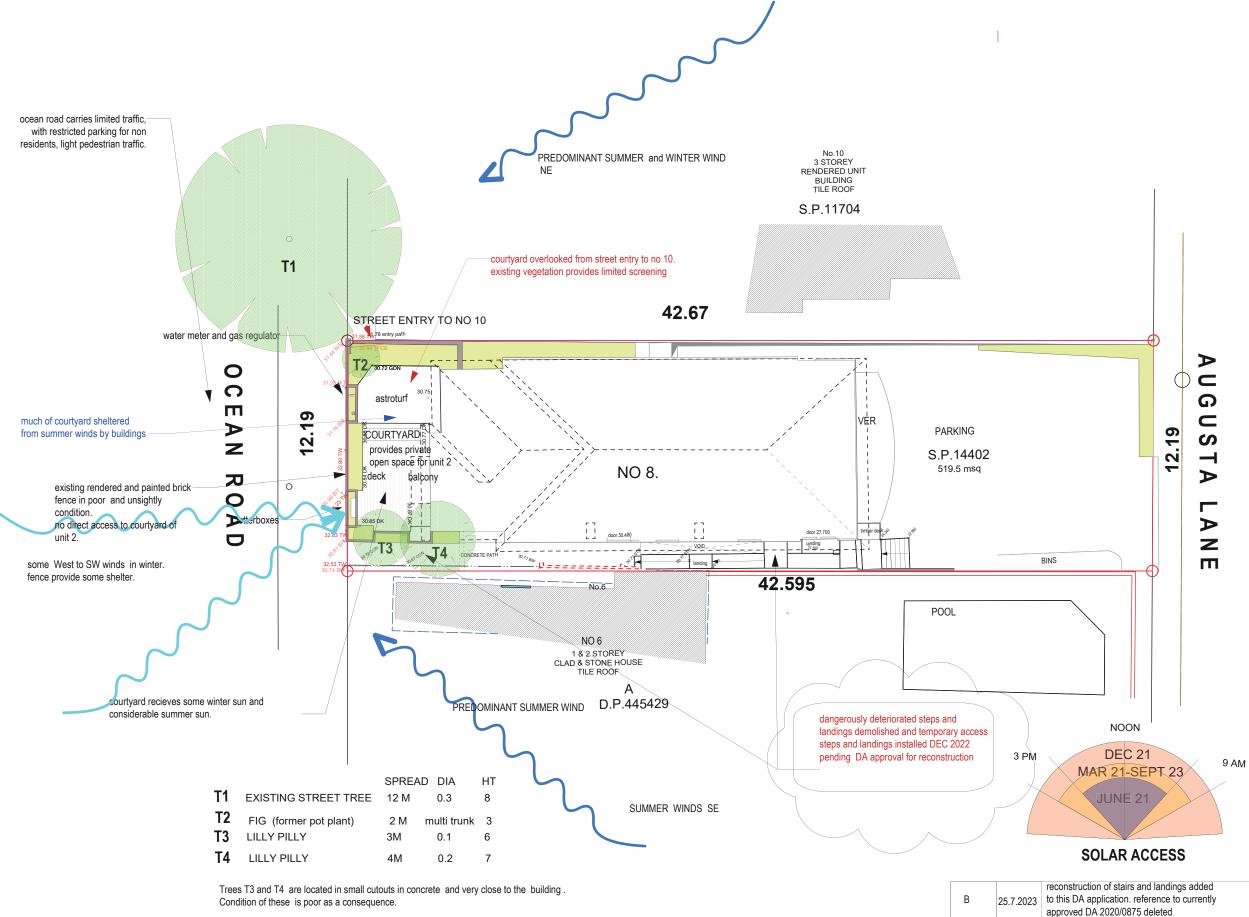

Scale 1:200

Date

April 14 2023

PROPOSED ALTERATIONS TO FRONT FENCE AND ENTRY
AND UNIT 4 BALCONY
AT 8 OCEAN ROAD
MANLY 2095
SP 14402


FOR THE OWNERS SP 14402 KUBANYI ARCHITECTS NSW REG 4087 DEP 0000592 LEVEL 1, 122 VICTORIA ROAD DRUMMOYNE 2047 PH 0412 500 240 JUDITHKUBANYI@IINET.NET.AU

issue


DA


DRWG No DA-A01-B EXISTING SITE PLAN and


SITE ANALYSIS

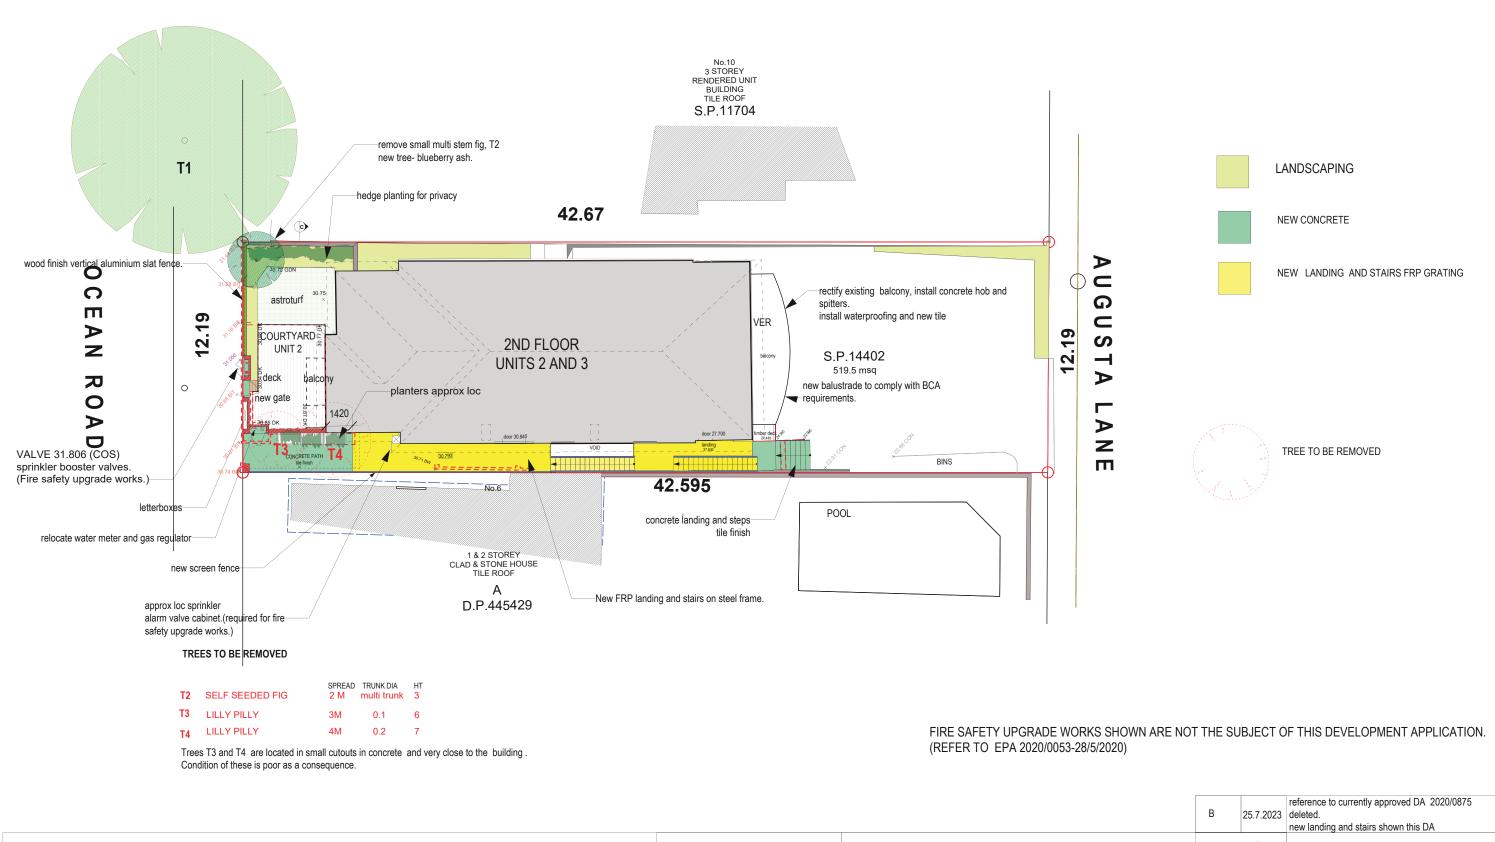


KUBANYI ARCHITECTS NSW REG 4087 DEP 0000592 PROPOSED ALTERATIONS TO FRONT FENCE AND ENTRY **DRWG No DA-02-B** LEVEL 1, 122 VICTORIA ROAD DRUMMOYNE 2047 FOR AND UNIT 4 BALCONY PH 0412 500 240 JUDITHKUBANYI@IINET.NET.AU **PROPOSED SITE PLAN** THE OWNERS AT 8 OCEAN ROAD SP 14402 Scale Drawn Date issue **MANLY 2095** April 14 2023 DA SP 14402

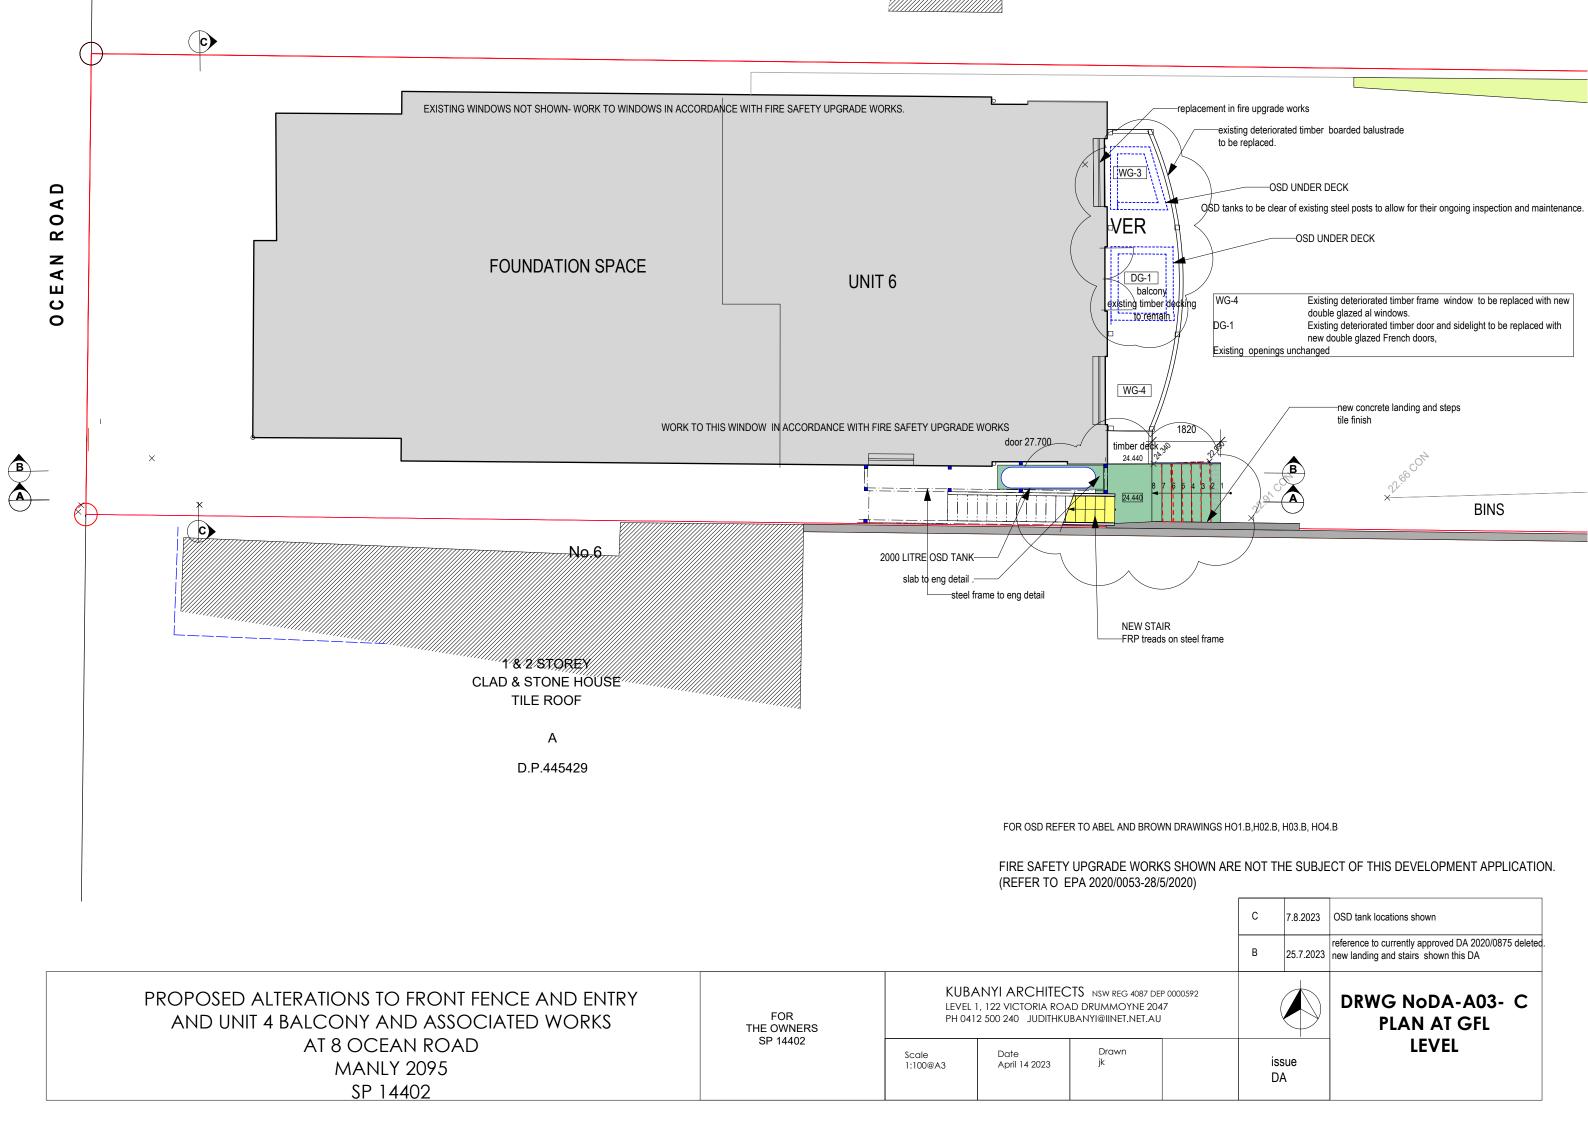

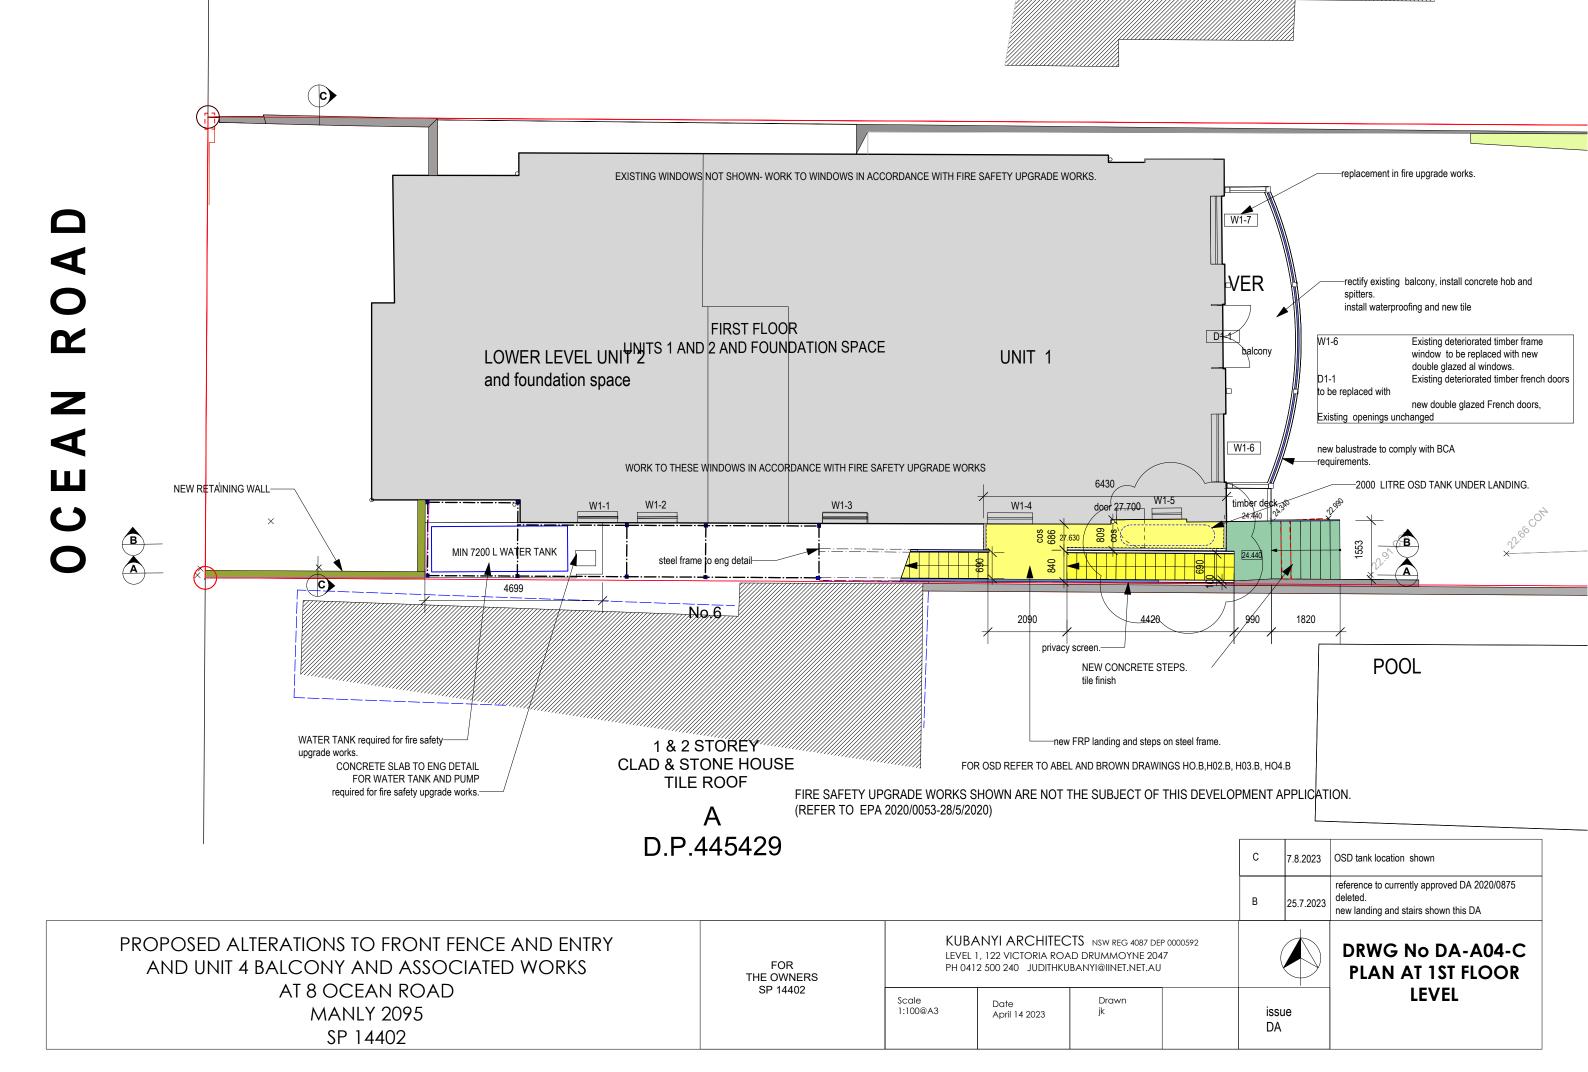

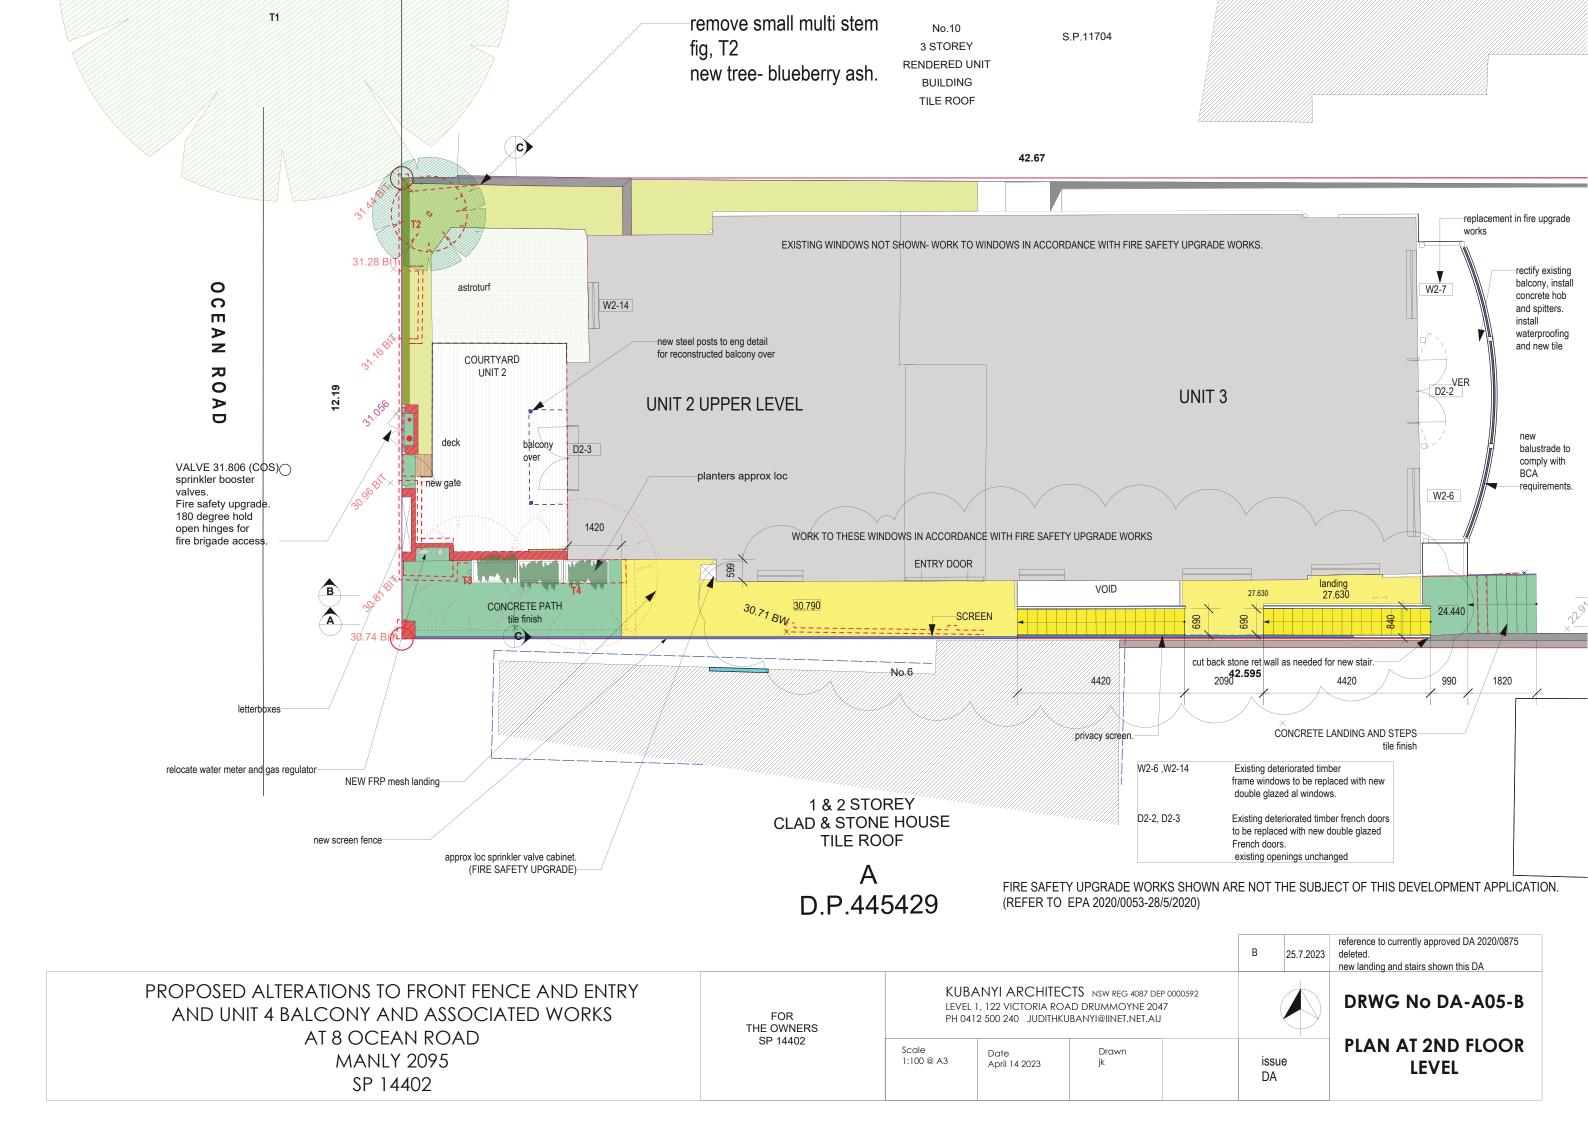

PROPOSED ALTERATIONS TO FRONT FENCE AND ENTRY KUBANYI ARCHITECTS NSW REG 4087 DEP 0000592 DRWG No DA-A06-A LEVEL 1, 122 VICTORIA ROAD DRUMMOYNE 2047 AND UNIT 4 BALCONY AND ASSOCIATED WORKS FOR PH 0412 500 240 JUDITHKUBANYI@IINET.NET.AU THE OWNERS AT 8 OCEAN ROAD SP 14402 **3RD FLOOR PLAN** Scale : 1:100@ A3 **MANLY 2095** Date issue April 14 2023 DA SP 14402

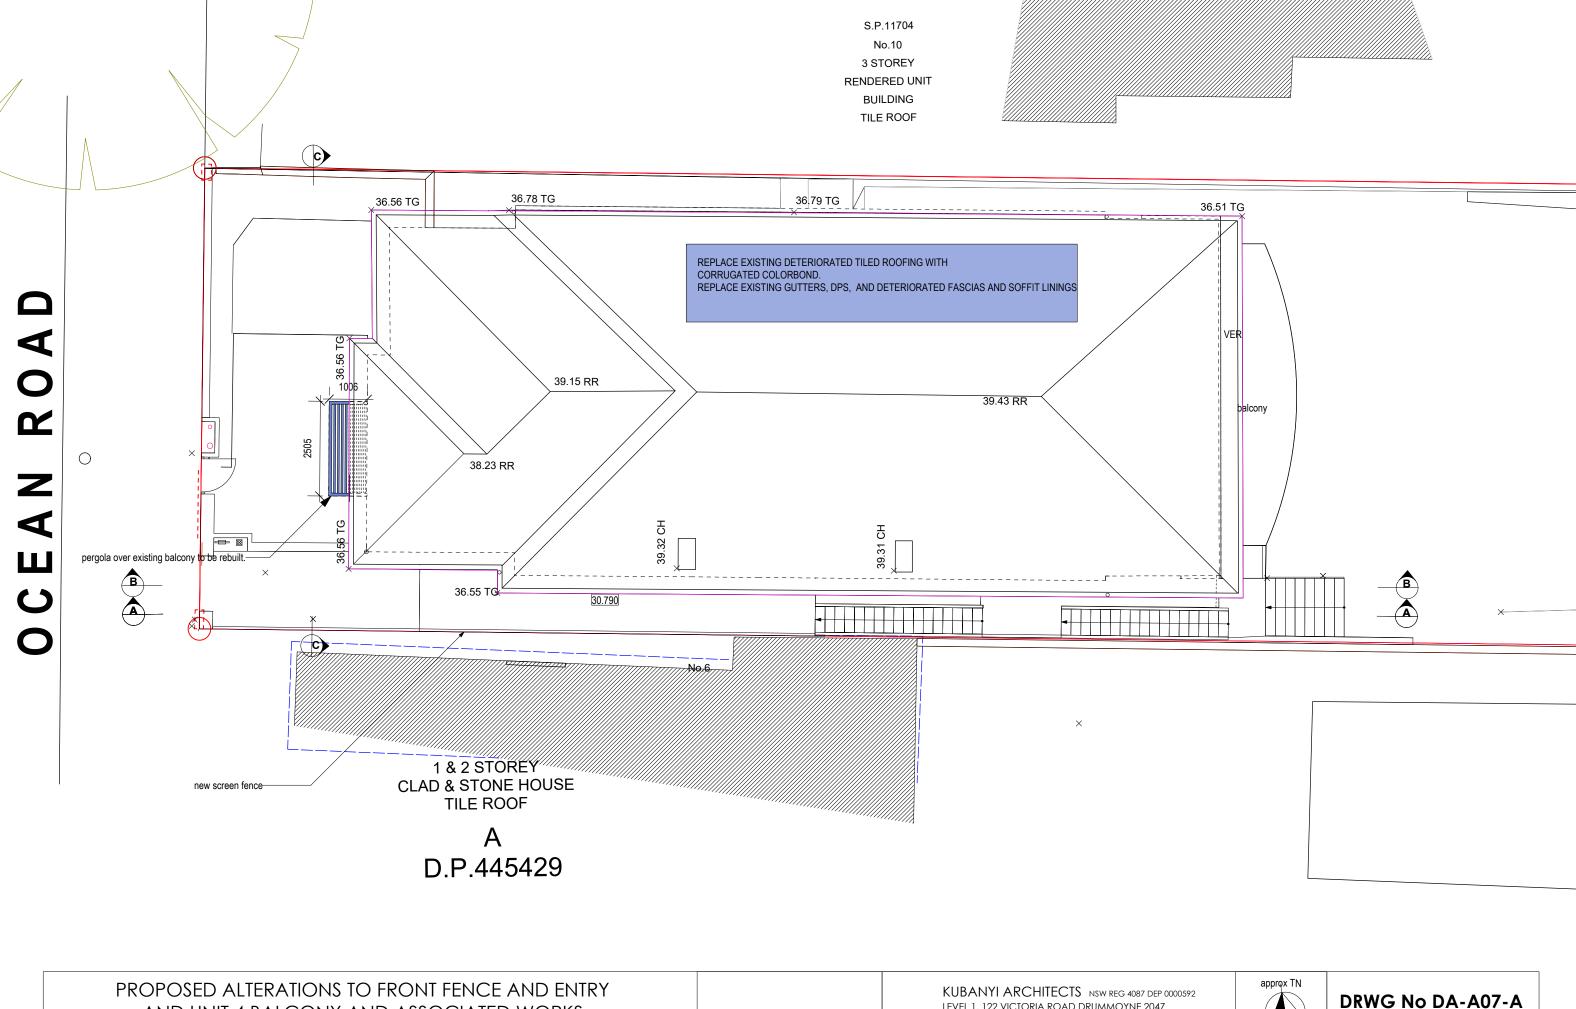

AND UNIT 4 BALCONY AND ASSOCIATED WORKS AT 8 OCEAN ROAD **MANLY 2095** SP 14402


FOR THE OWNERS SP 14402

LEVEL 1, 122 VICTORIA ROAD DRUMMOYNE 2047 PH 0412 500 240 JUDITHKUBANYI@IINET.NET.AU

Scale 1:100@A3

April 14 2023


**ROOF PLAN** issue

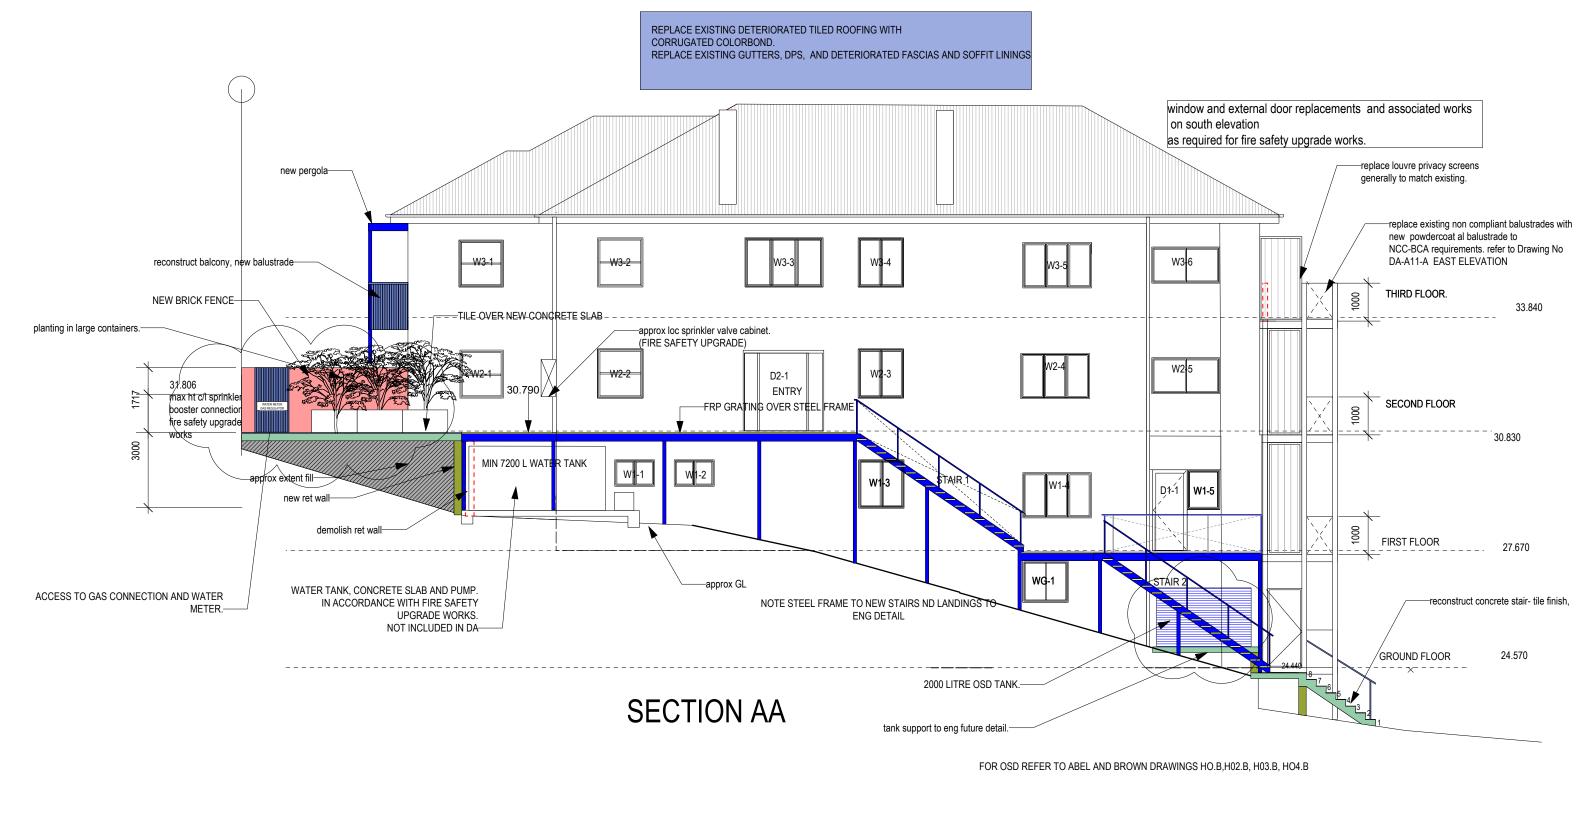

FIRE SAFETY UPGRADE WORKS SHOWN ARE NOT THE SUBJECT OF THIS DEVELOPMENT APPLICATION. (REFER TO EPA 2020/0053-28/5/2020)

7.8.2023 OSD tank location shown

reference to currently approved DA 2020/0875 25.7.2023 deleted new landing and stairs shown this DA front fence ht reduced. PROPOSED ALTERATIONS TO FRONT FENCE AND ENTRY KUBANYI ARCHITECTS NSW REG 4087 DEP 0000592 DRWG No DA-A08- C LEVEL 1, 122 VICTORIA ROAD DRUMMOYNE 2047 AND UNIT 4 BALCONY AND ASSOCIATED WORKS FOR PH 0412 500 240 JUDITHKUBANYI@IINET.NET.AU THE OWNERS AT 8 OCEAN ROAD SP 14402 **SECTION A-A** Scale **MANLY 2095** issue April 14 2023 SP 14402

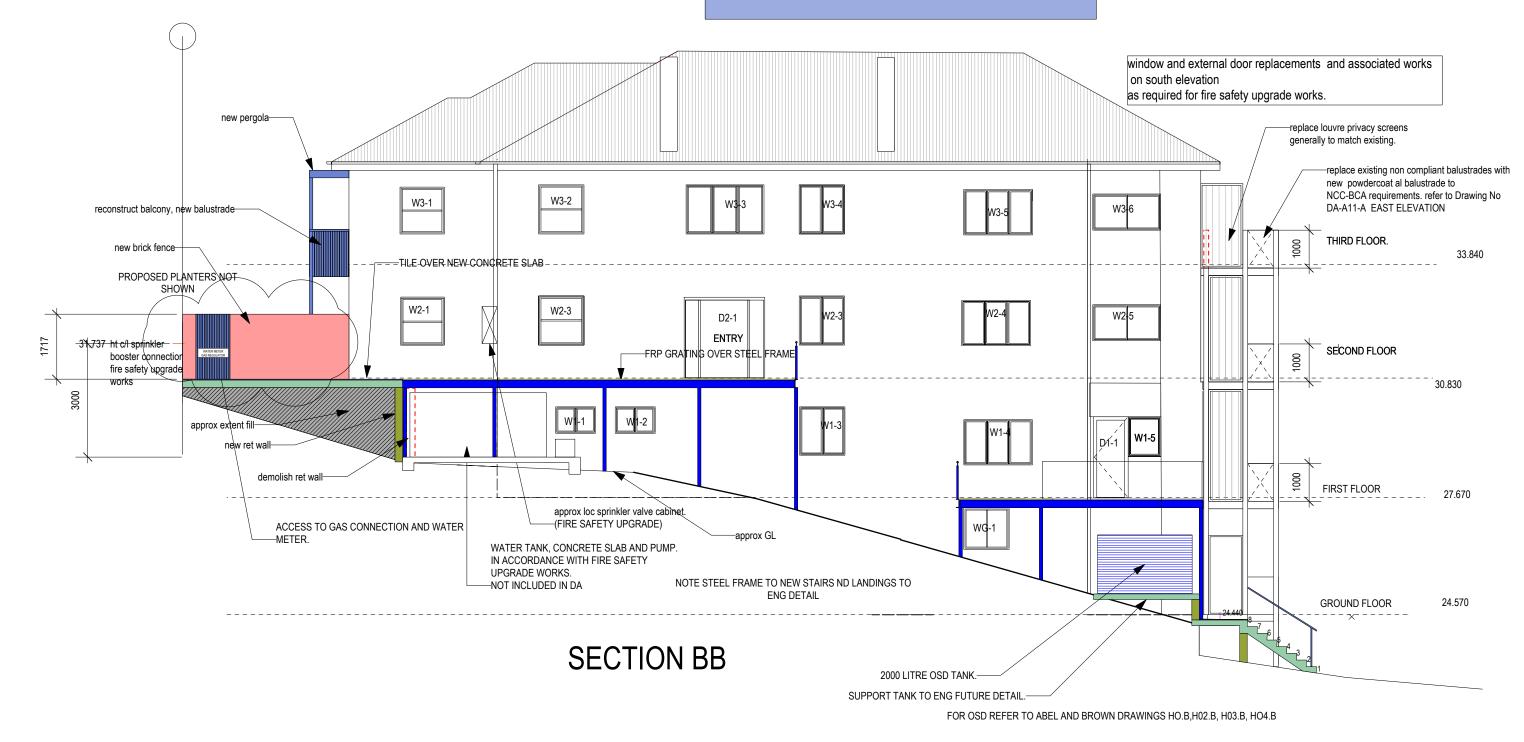


FIRE SAFETY UPGRADE WORKS SHOWN ARE NOT THE SUBJECT OF THIS DEVELOPMENT APPLICATION. (REFER TO EPA 2020/0053-28/5/2020)

7.8.2023


OSD tank location shown

					B 25.7.2023	reference to currently approved DA 2020/0875 deleted.new landing and stairs shown this DA . front fence height reduced.
PROPOSED ALTERATIONS TO FRONT FENCE AND ENTRY AND UNIT 4 BALCONY	FOR THE OWNERS SP 14402	KUBANYI ARCHITECTS NSW REG 4087 DEP 0000592 LEVEL 1, 122 VICTORIA ROAD DRUMMOYNE 2047 PH 0412 500 240 JUDITHKUBANYI@IINET.NET.AU				DRWG No DA-A09-C SECTION B-B
AT 8 OCEAN ROAD  MANLY 2095  SP 14402		Scale 1:100@A3	Date April 14 2023	Drawn jk	issue DA	

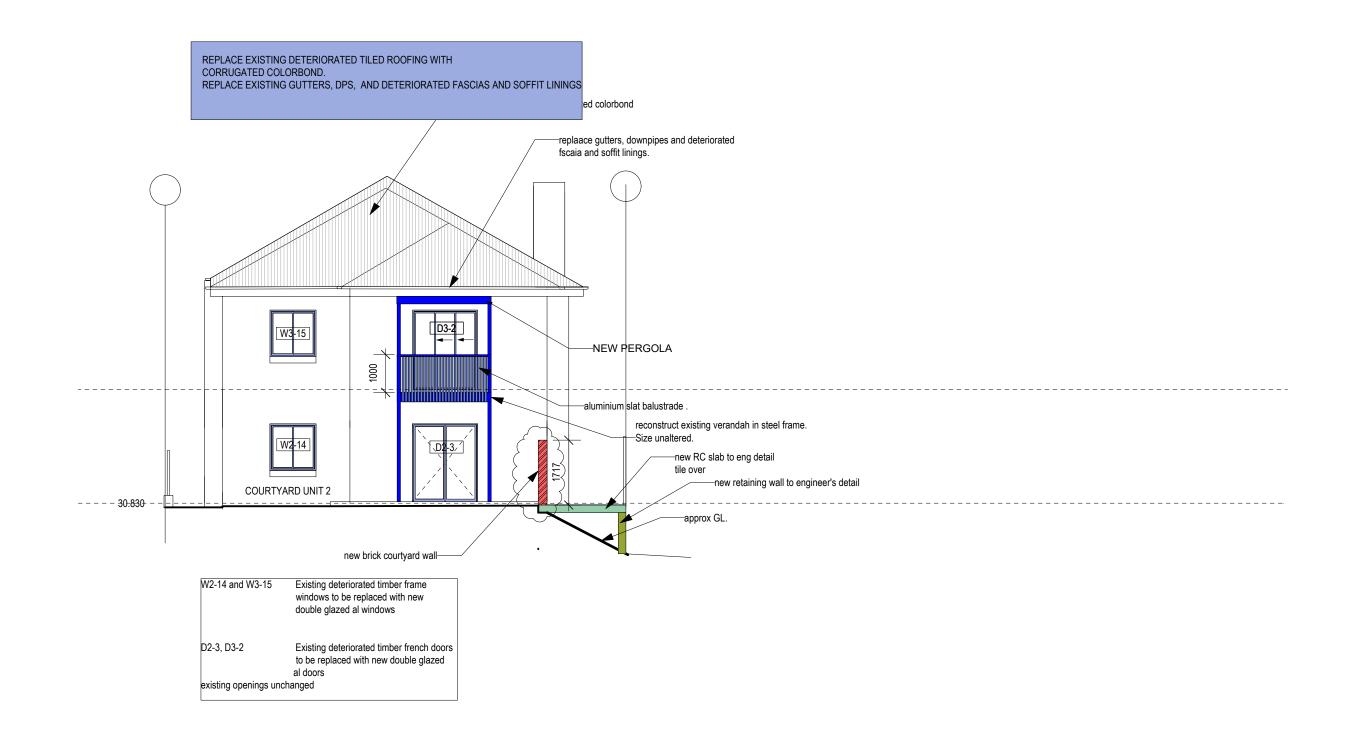


FIRE SAFETY UPGRADE WORKS SHOWN ARE NOT THE SUBJECT OF THIS DEVELOPMENT APPLICATION. (REFER TO EPA 2020/0053-28/5/2020)


						B 25.7.2023 Front fence height reduced.		
PROPOSED ALTERATIONS TO FRONT FENCE AND ENTRY AND UNIT 4 BALCONY AND ASSOCIATED WORKS	FOR THE OWNERS SP 14402	KUBANYI ARCHITECTS NSW REG 4087 DEP 0000592 LEVEL 1, 122 VICTORIA ROAD DRUMMOYNE 2047 PH 0412 500 240 JUDITHKUBANYI@IINET.NET.AU					DRWG No DA-A10- B	
AT 8 OCEAN ROAD  MANLY 2095  SP 14402		Scale 1:100@A3	Date April 14 2023	Drawn jk		issue DA	SECTION C-C	

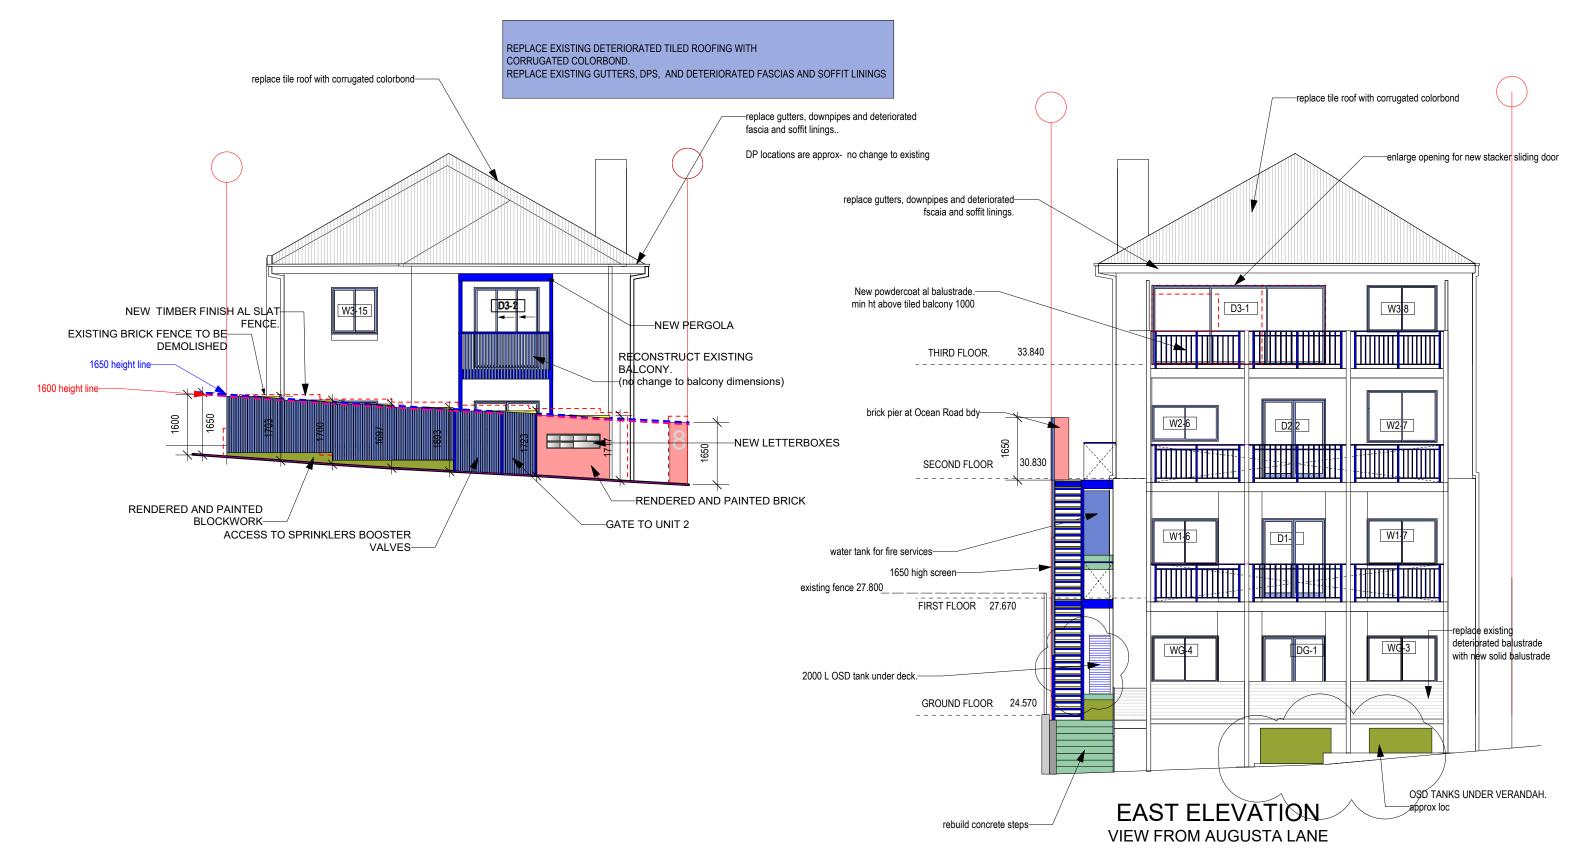

FOR OSD REFER TO ABEL AND BROWN DRAWINGS HO.B, H02.B, H03.B, H04.B

FIRE SAFETY UPGRADE WORKS SHOWN ARE NOT THE SUBJECT OF THIS DEVELOPMENT APPLICATION.  (REFER TO EPA 2020/0053-28/5/2020)						7.8.2023 25.7.2023	OSD tank location shown reference to currently approved DA 2020/0875 deleted. New landing and stairs shown this DA Front fence height reduced
PROPOSED ALTERATIONS TO FRONT FENCE AND ENTRY AND UNIT 4 BALCONY AND ASSOCIATED WORKS AT 8 OCEAN ROAD MANLY 2095 SP 14402	FOR THE OWNERS	KUBANYI ARCHITECTS NSW REG 4087 DEP 0000592 LEVEL 1, 122 VICTORIA ROAD DRUMMOYNE 2047 PH 0412 500 240 JUDITHKUBANYI@IINET.NET.AU				DRWG No DA-A11-C	
	SP 14402	Scale 1:100@A3	Date April 14 2023	Drawn jk	iss DA		EAST AND WEST ELEVATIONS

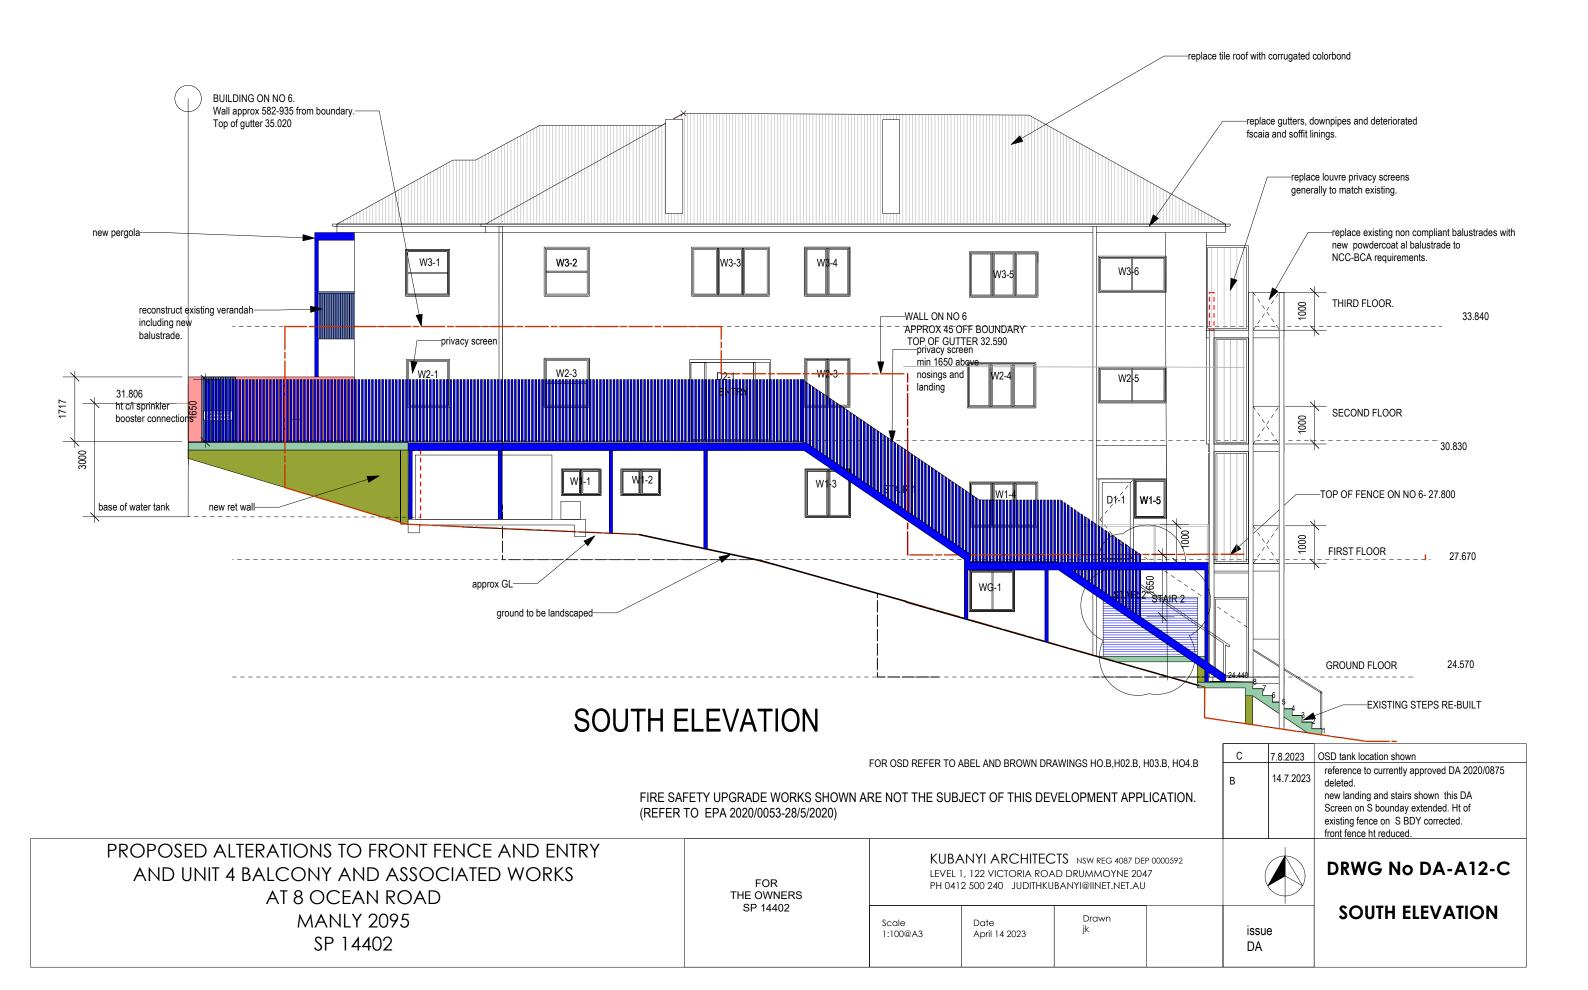

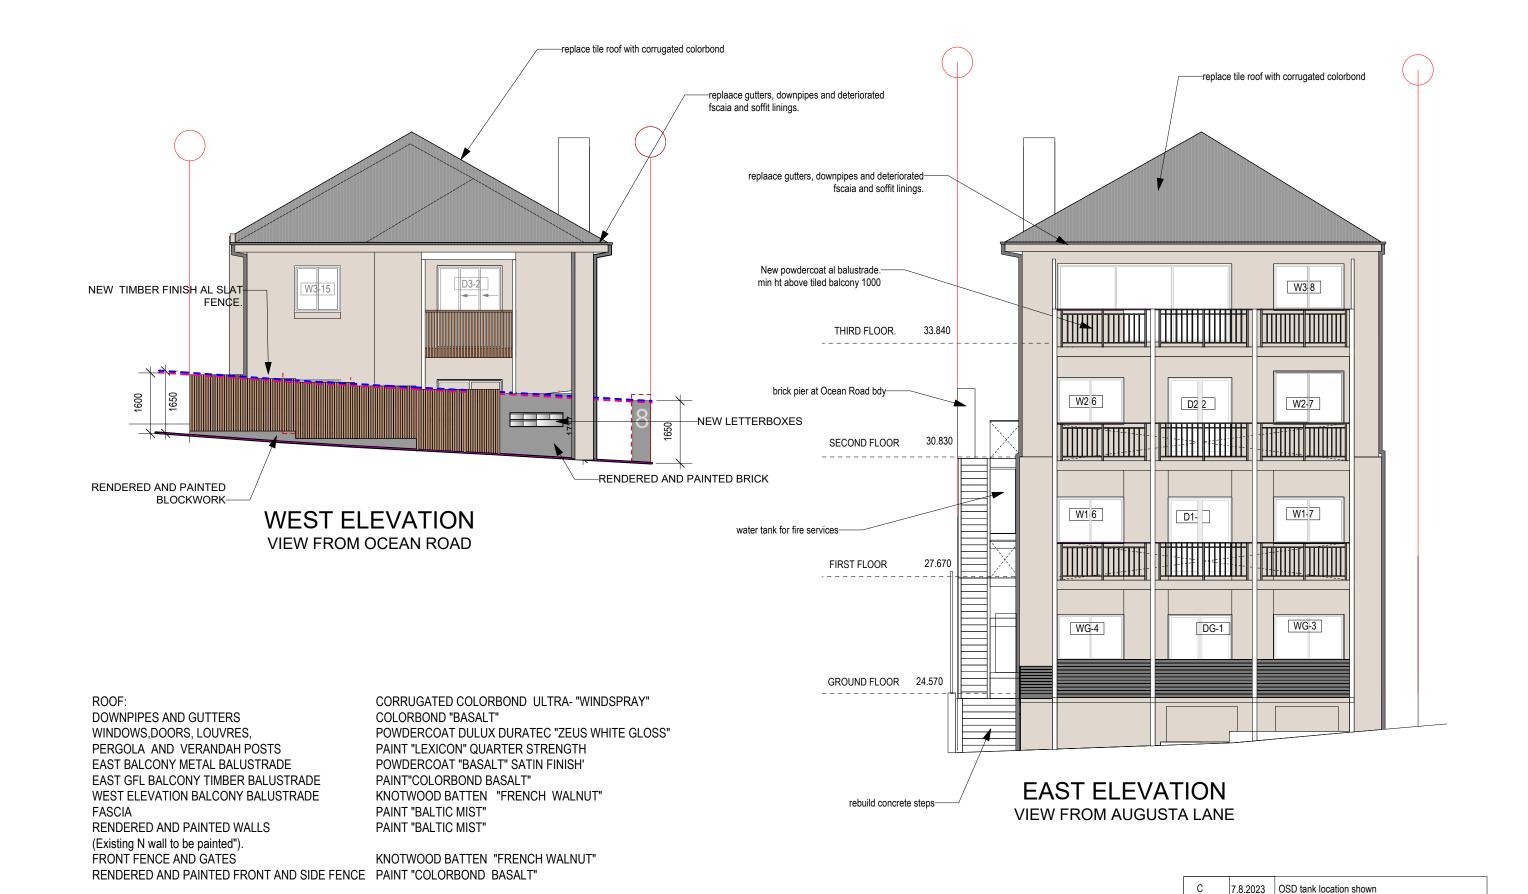

PROPOSED ALTERATIONS TO FRONT FENCE AND ENTRY AND UNIT 4 BALCONY AND ASSOCIATED WORKS AT 8 OCEAN ROAD **MANLY 2095** SP 14402

FOR THE OWNERS SP 14402

KUBANYI ARCHITECTS NSW REG 4087 DEP 0000592 LEVEL 1, 122 VICTORIA ROAD DRUMMOYNE 2047 PH 0412 500 240 JUDITHKUBANYI@IINET.NET.AU

25.7.2023

В

**DRWG No DA-A13-C** 

Front fence height reduced

**EXTERNAL FINISHES** issue **EAST & WEST ELEVATION** DA

1:100 @A3 April 14 2023

Scale

Drawn

