


NO. 10 PARK STREET, MONA VALE


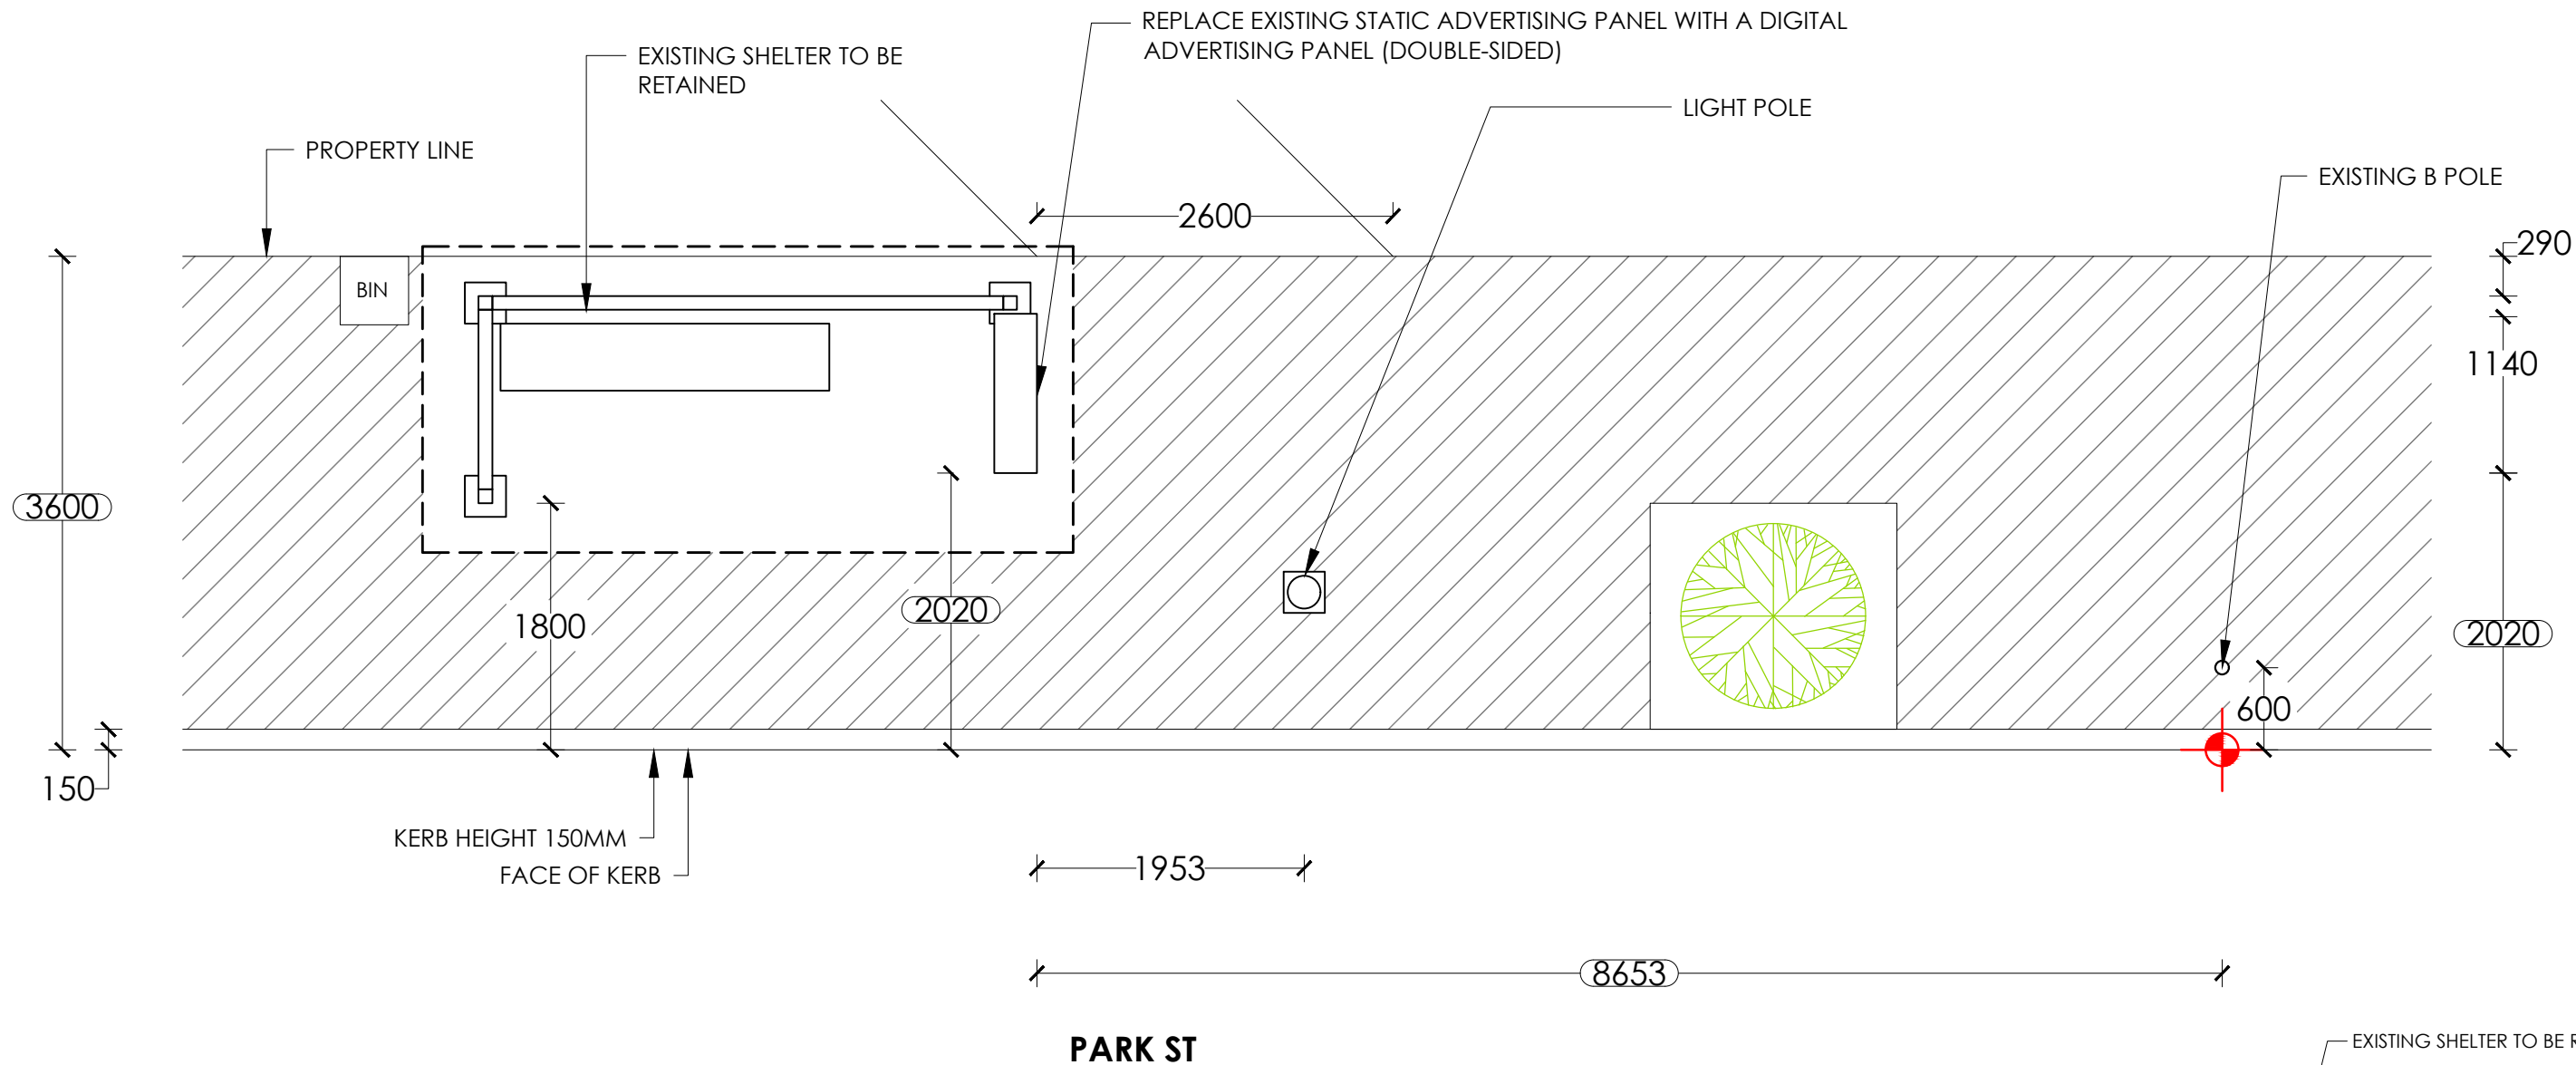


- NOTES:**
1. Retrofit digital screen
 2. Existing shelter to remain.
 3. Reinstate all disturbed areas to match existing, refer hatch legend.

NOTE:
PROPOSED CONFIG - DIGITAL/DIGITAL

SURVEY		TRANSITION TABLE	
1	4.1		
2	1.0		
3	0.5		

- LEGEND:**
- EXISTING PAVERS/CONCRETE
 - GRASS
 - NEW PAVERS/CONCRETE
 - SET OUT POINT

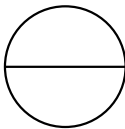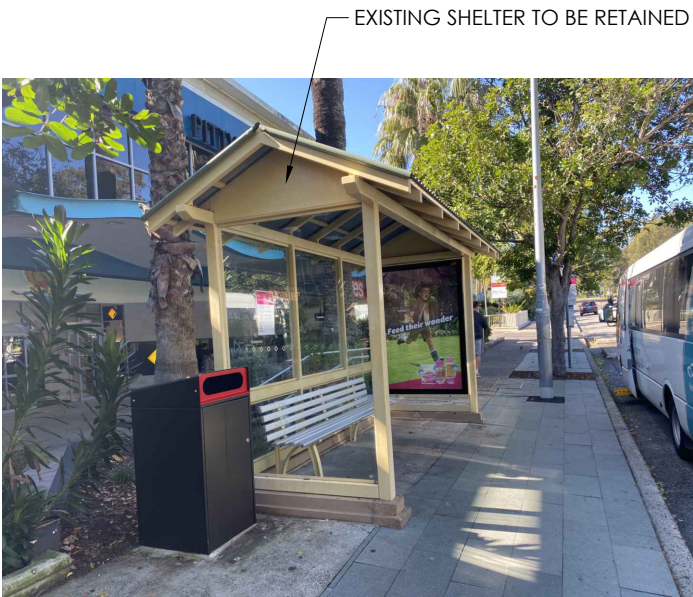

PROPOSED
SCALE 1:50

SITE ADDRESS : IN FRONT OF NO. 10 PARK STREET, MONA VALE


SITE # : 22840

BUS STOP: B1 (209716)



PAPER SIZE: A3				SCALE	DRAWING NO.
				1:50	101
	A	19/03/25	AL	REV NO.	DATE
	REV.	DATE	INT.	A	19/03/25

NO. 48 KALANG ROAD, ELANORA HEIGHTS

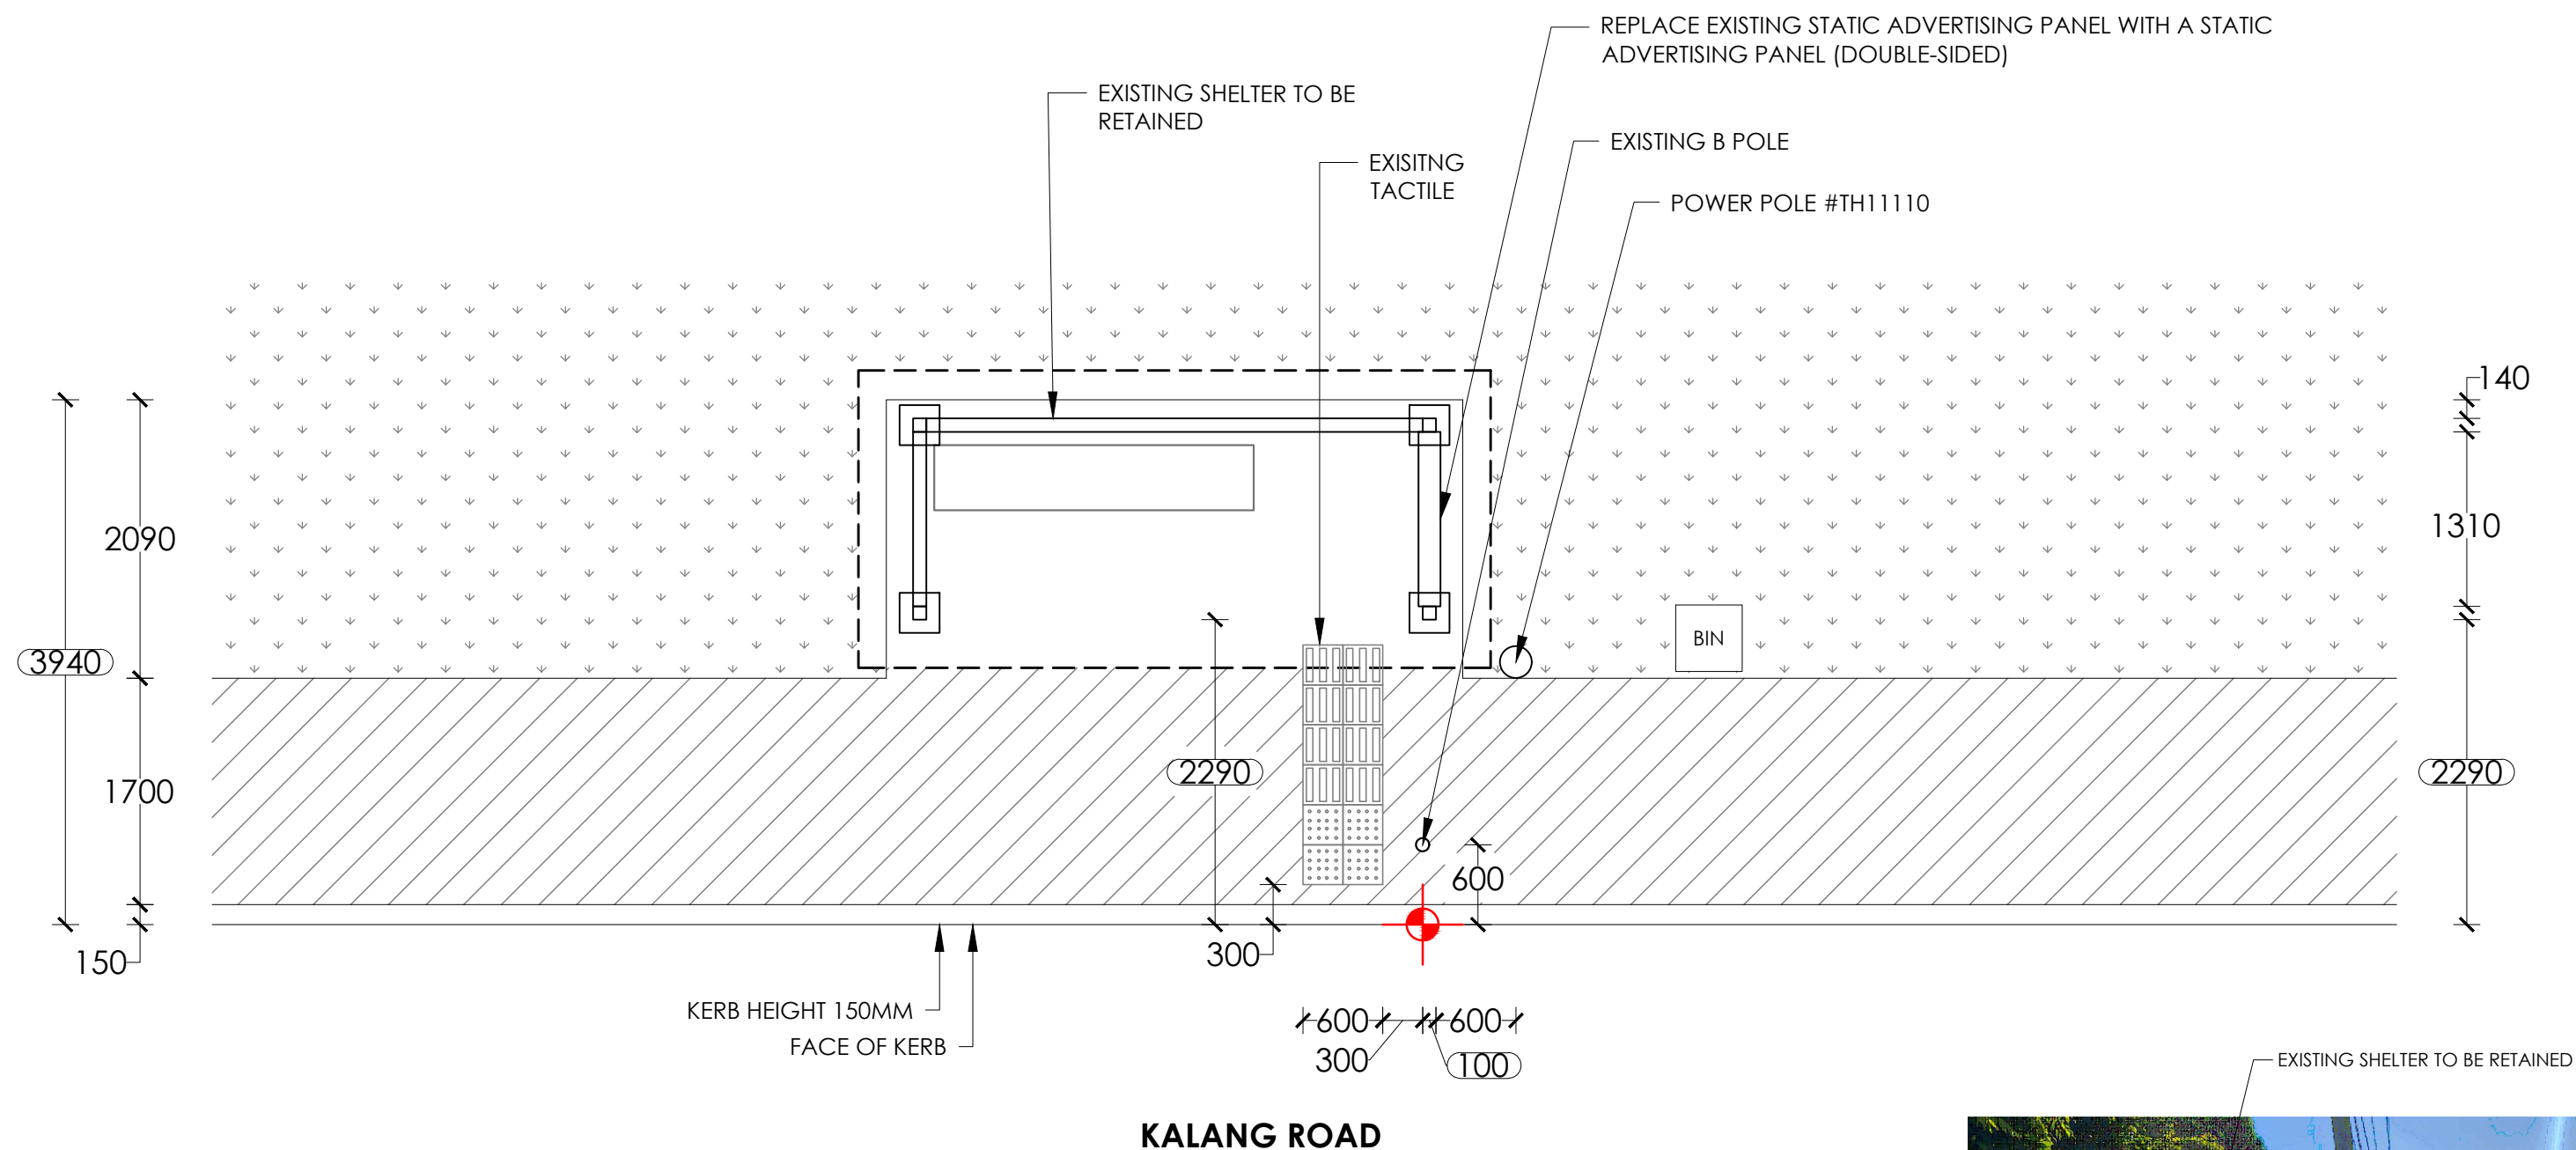

NOTES:

1. Retrofit static screen
2. Existing shelter to remain.
3. Reinstate all disturbed areas to match existing, refer hatch legend.

NOTE:

PROPOSED CONFIG - STATIC/STATIC

SURVEY	
1	↓ 3.7
2	↓ 9.6
3	0.3



LEGEND:

- EXISTING PAVERS/CONCRETE

GRASS

NEW PAVERS/CONCRETE

SET OUT POINT

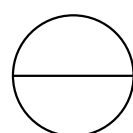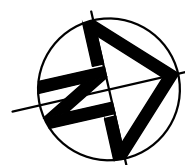

PROPOSED

SCALE 1:50

SITE ADDRESS : IN FRONT OF NO. 48 KALANG ROAD, ELANORA HEIGHTS

SITE # : 22867


BUS STOP: B3 (210195)



PAPER SIZE: A3

			SCALE 1:50	DRAWING NO. 101
B	20/03/25	SYN		REV NO. B
A	25/07/17	AT		
REV	DATE	INT		

NO. 12 JACKSONS ROAD, WARRIEWOOD

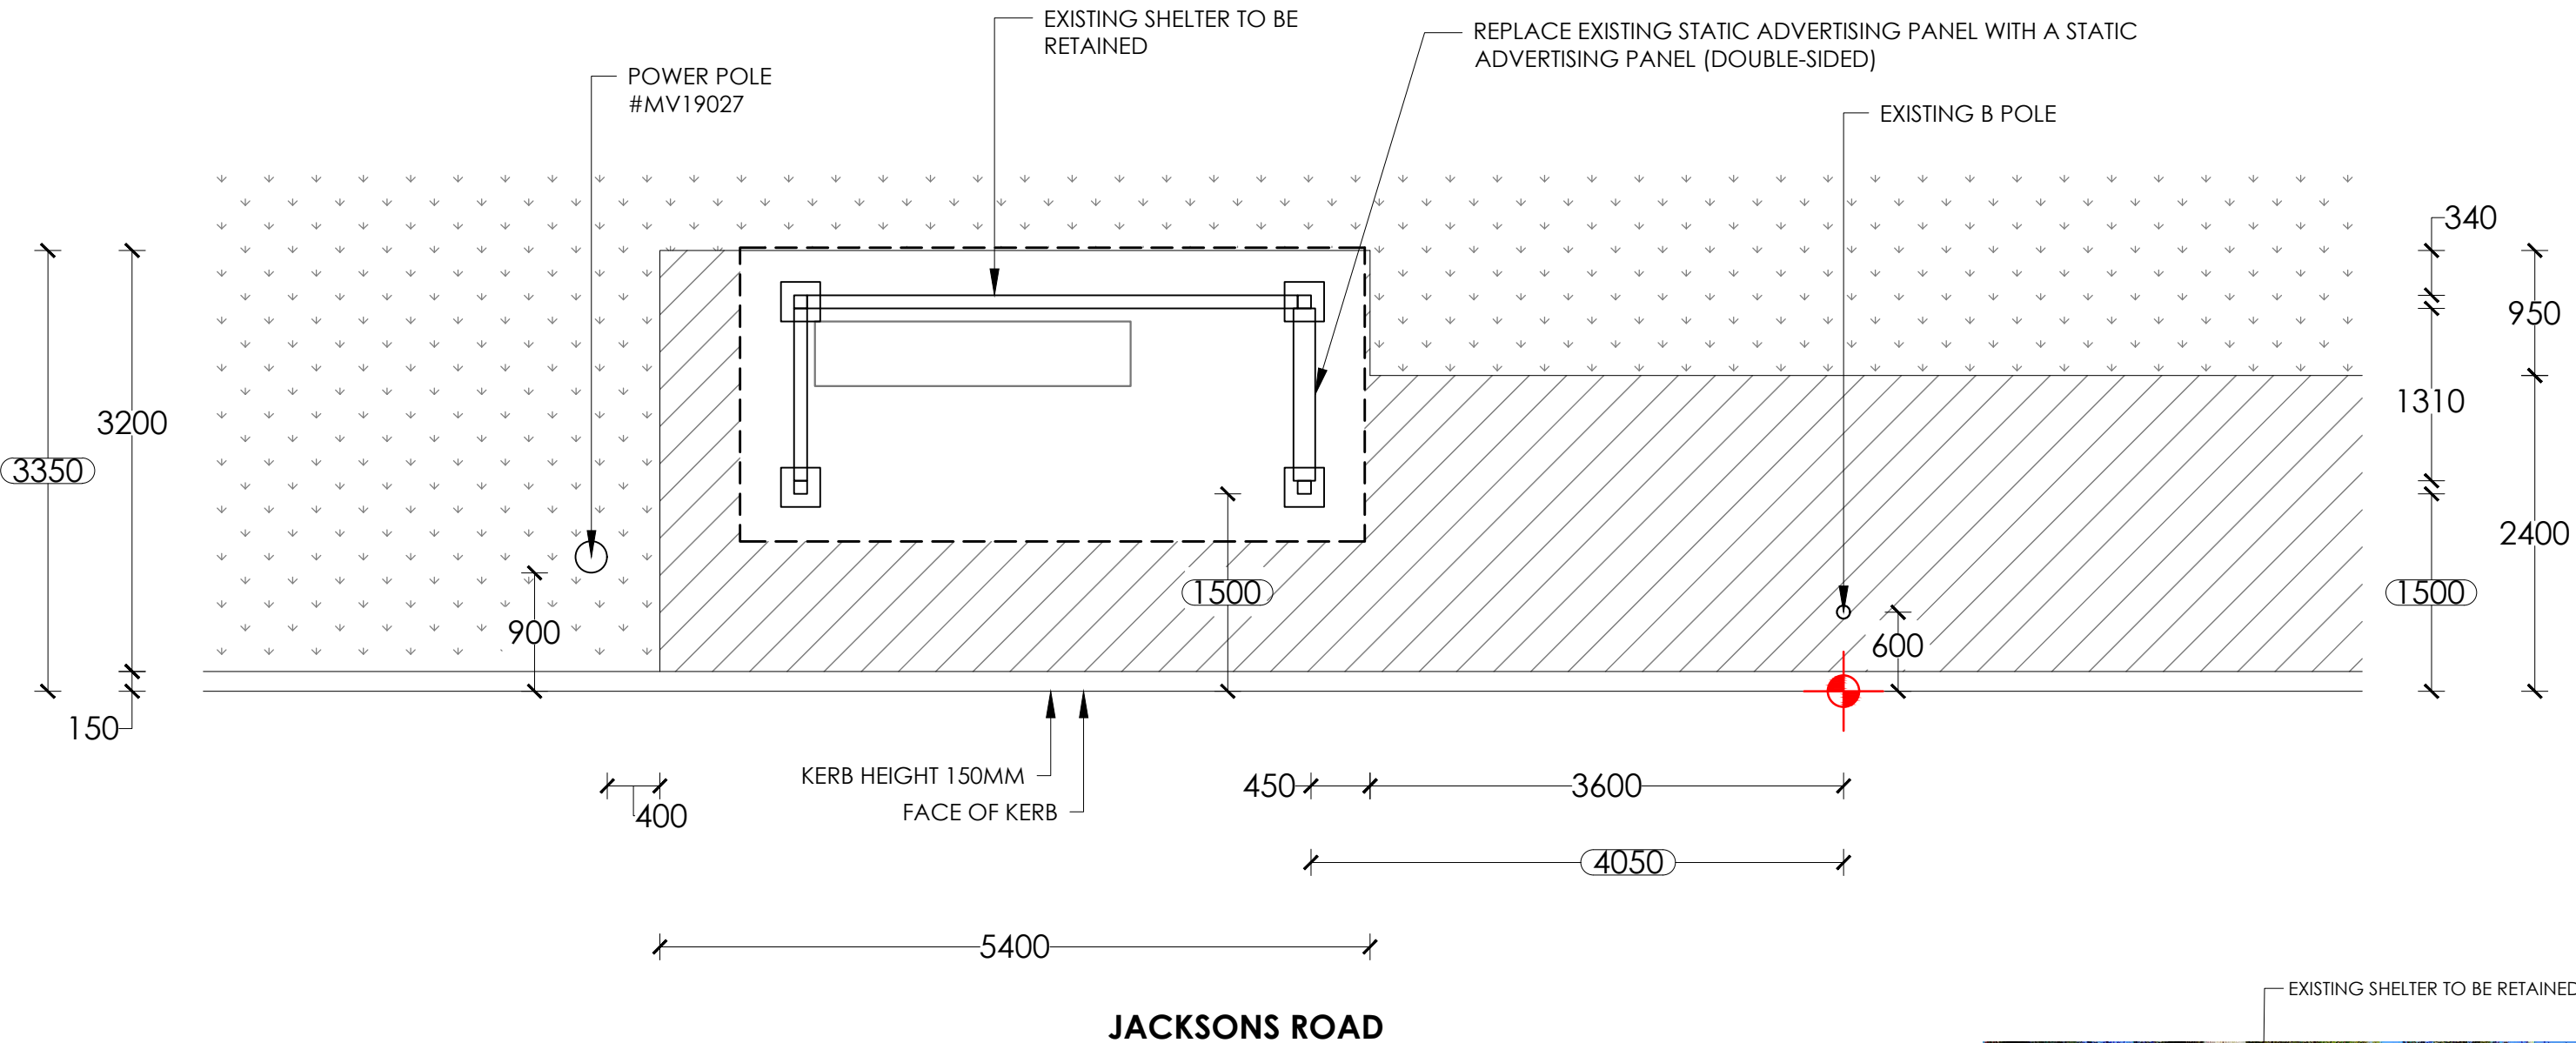


- NOTES:**
1. Retrofit static screen
 2. Existing shelter to remain.
 3. Reinstate all disturbed areas to match existing, refer hatch legend.

NOTE:
PROPOSED CONFIG - STATIC/STATIC

SURVEY		TRANSITION TABLE	
1	1.2		
2	0.8		
3	0.5		


LEGEND:

- EXISTING PAVERS/CONCRETE
- GRASS
- NEW PAVERS/CONCRETE
- SET OUT POINT

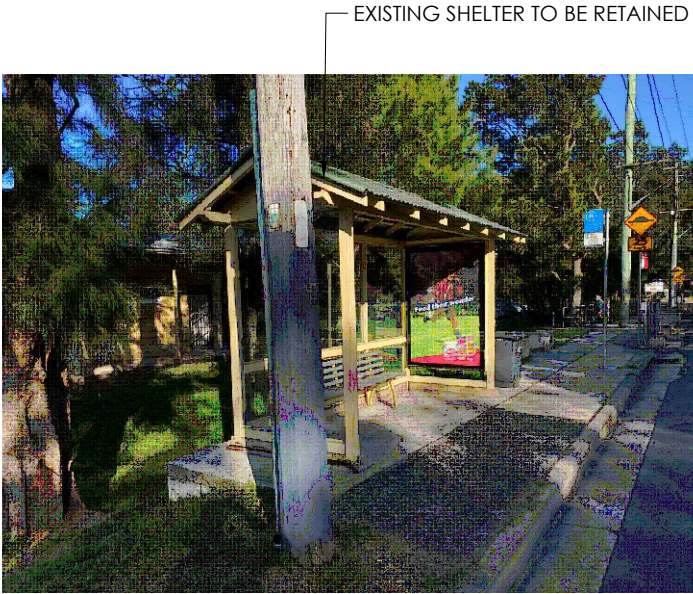


PROPOSED
SCALE 1:50

SITE ADDRESS : OPPOSITE OF NO. 12 JACKSONS ROAD, WARRIEWOOD			PAPER SIZE: A3				SCALE	DRAWING NO.
SITE # : 22870	BUS STOP: B4 (210122)			B	18/07/25	PD	1:50	101
				A	20/03/25	SYN	REV NO.	DATE
				REV.	DATE	INT.	B	18/07/25

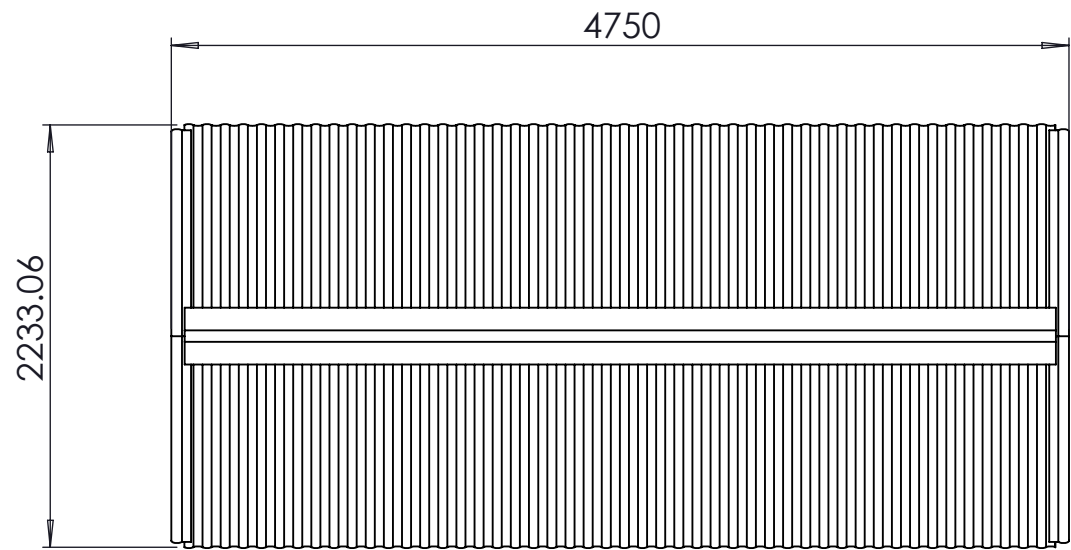

TOP ELEVATION

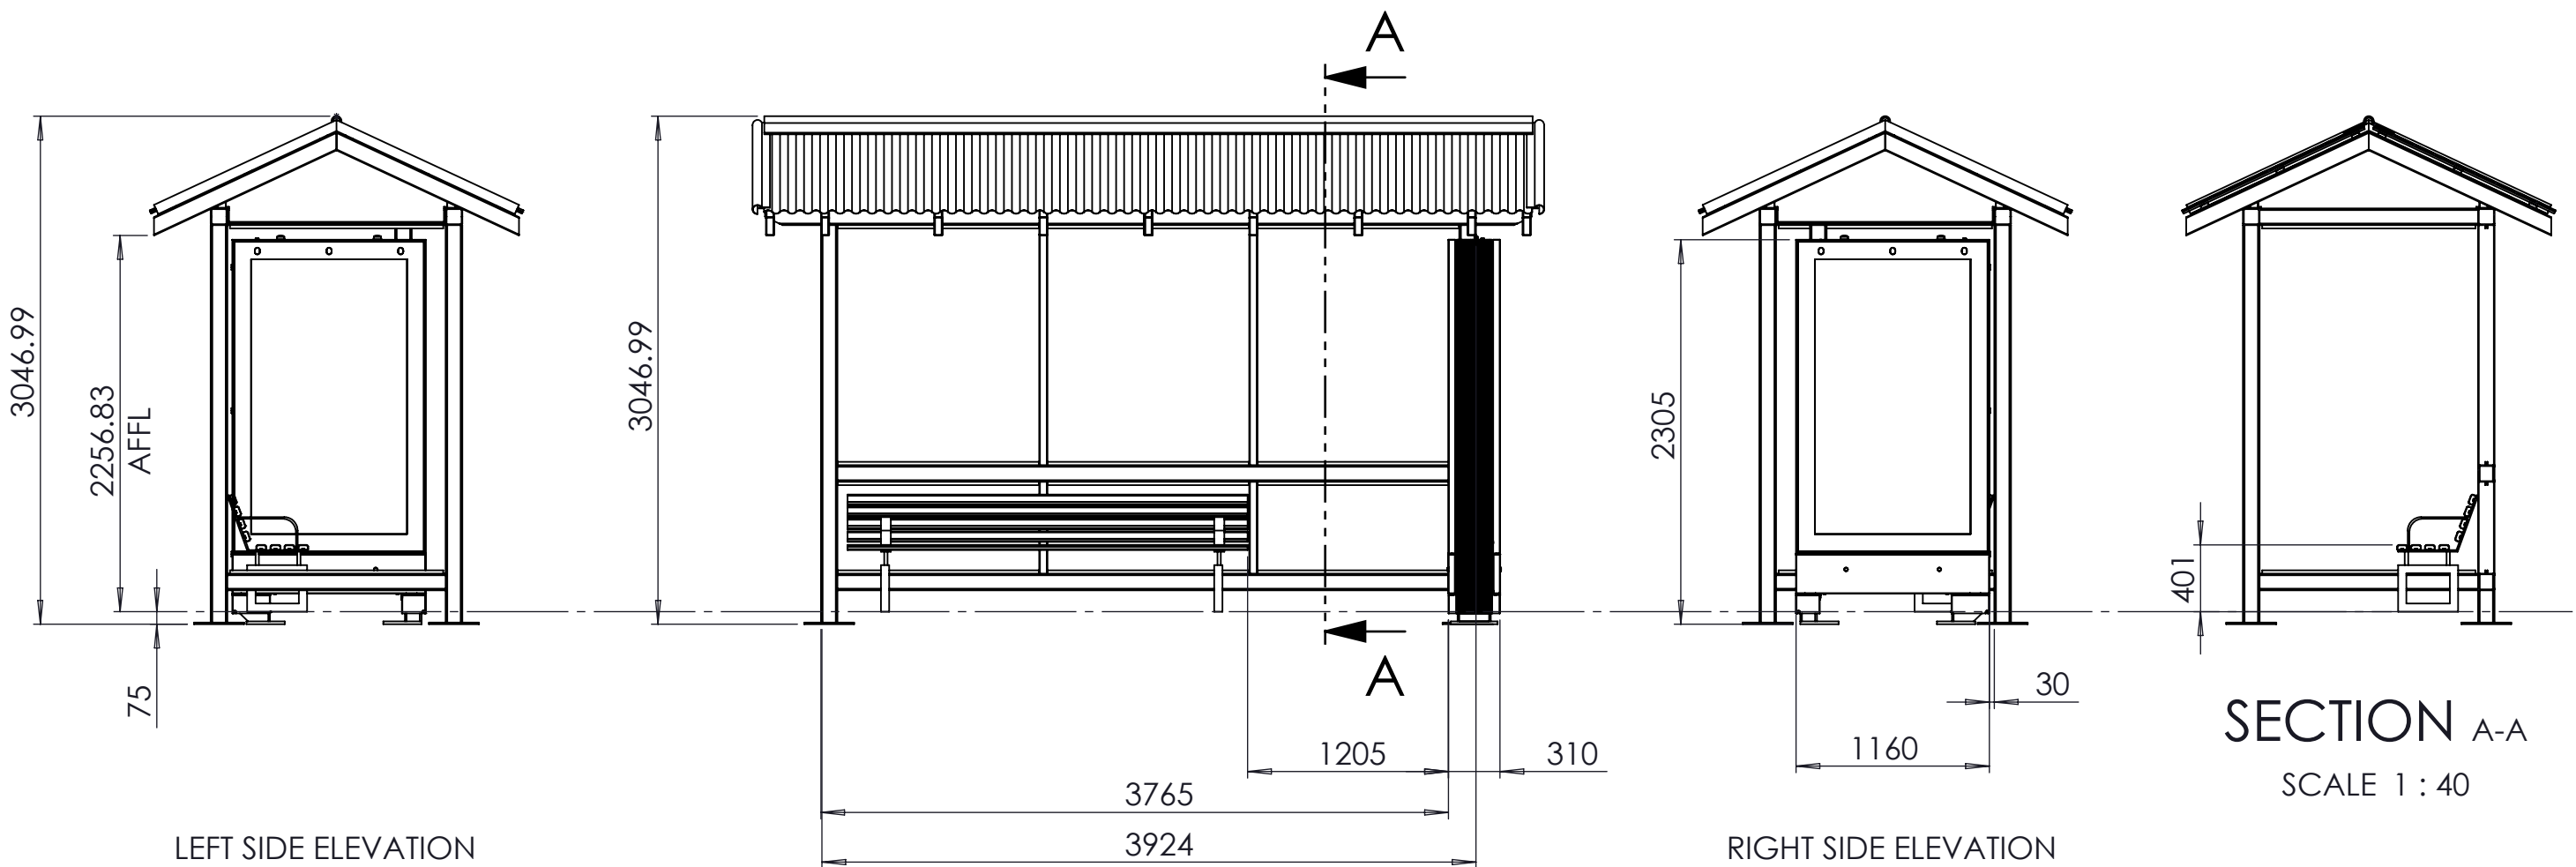



LEFT SIDE ELEVATION

FRONT ELEVATION


RIGHT SIDE ELEVATION

SECTION A-A
SCALE 1 : 40

 
UNLESS OTHERWISE SPECIFIED: DIMENSIONS ARE IN MILLIMETERS = XX = INDICATES DIMENSION SYMMETRIC ABOUT CENTRELINE	TOLERANCES: LINEAR: $\pm 0.5\text{mm}$ ANGULAR: $\pm 0.5^\circ$	DRAWN: PD	DATE: 28/02/2025	 Level 2, 73 Miller Street North Sydney, NSW 2060	TITLE: PITTWATER - EBOX UPGRADE DIGITAL/DIGITAL	DRAWING NO: C-000-100185-01				
		REVISION: -	DATE: -							
		CHECKED: -	DATE: -							
CAD GENERATED DRAWING DO NOT MANUALLY UPDATE DO NOT SCALE DRAWING					DRAWING TYPE: Fabrication Drawing	MATERIAL:	FINISH: -	SIZE: A3	SCALE: 1:50	SHEET: 1

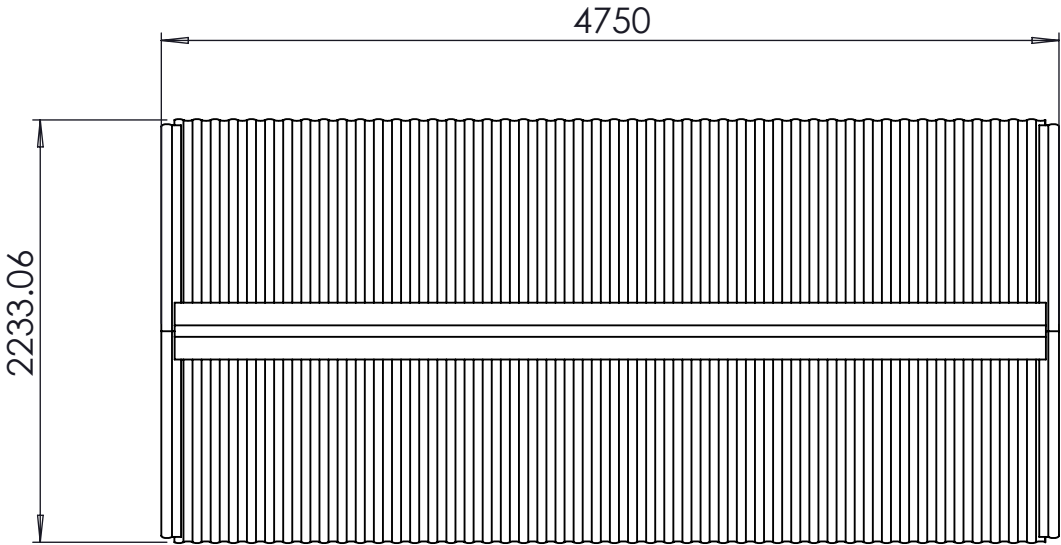


TOP ELEVATION

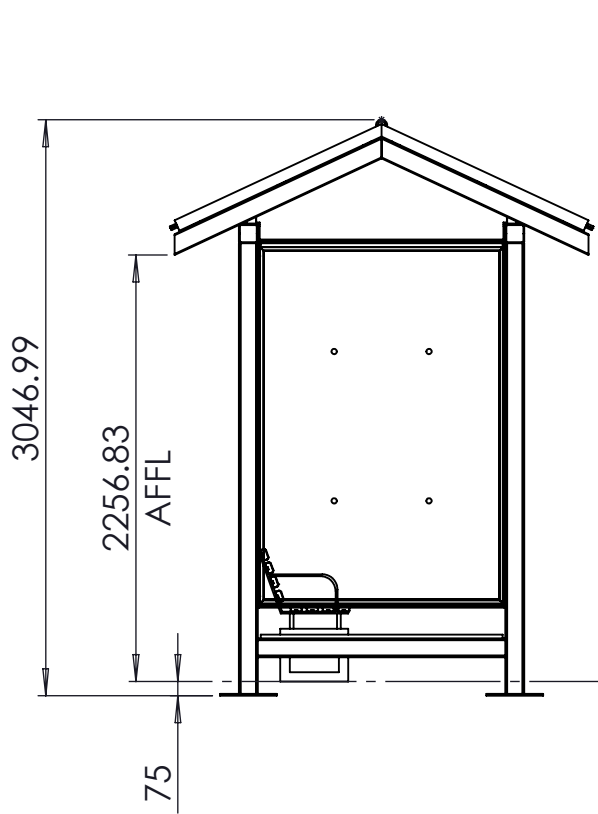


LEFT SIDE ELEVATION

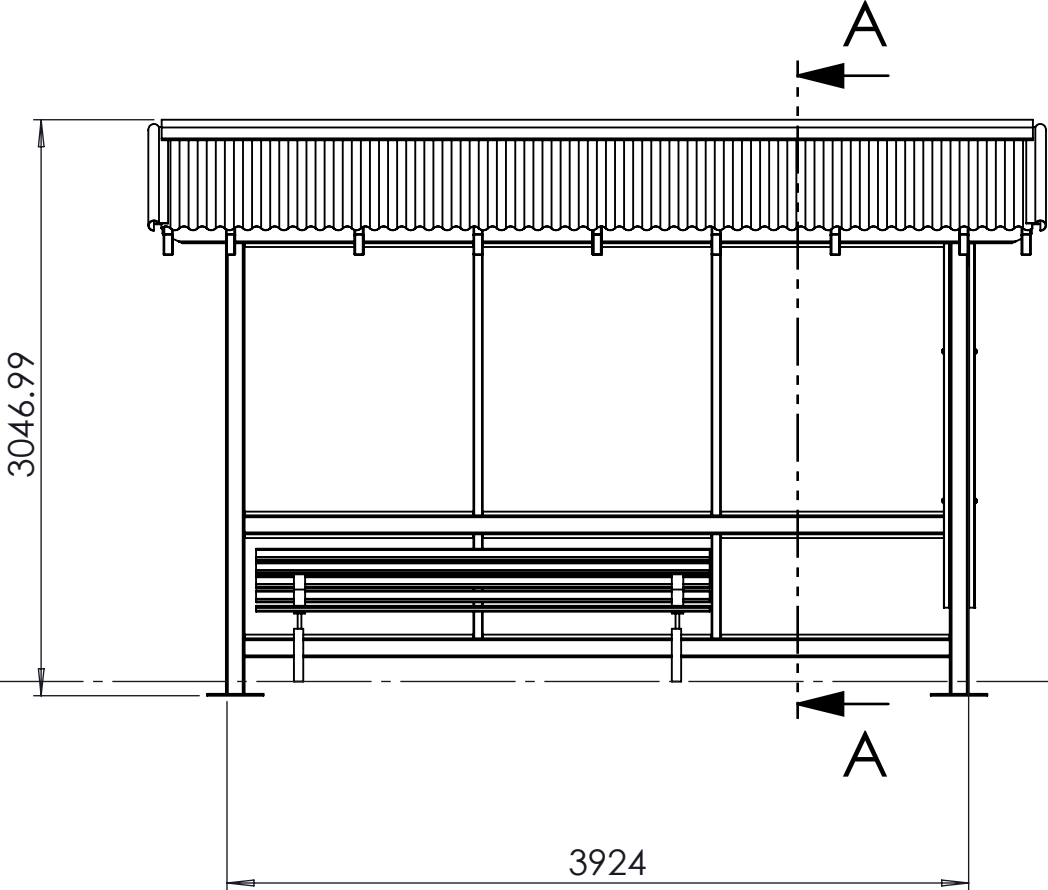

FRONT ELEVATION

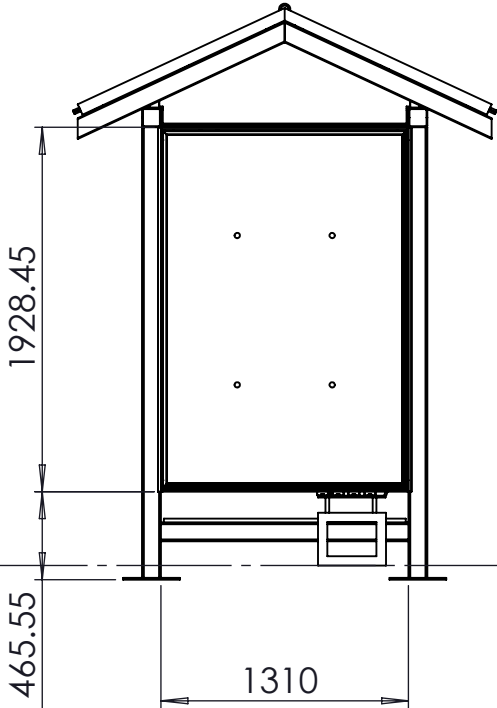

RIGHT SIDE ELEVATION

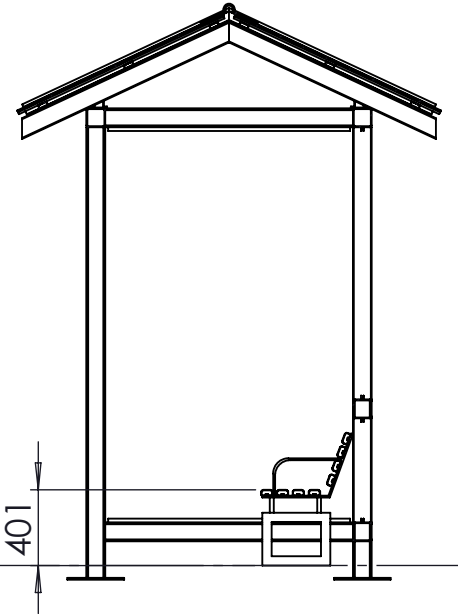

SECTION A-A
SCALE 1 : 40

UNLESS OTHERWISE SPECIFIED: DIMENSIONS ARE IN MILLIMETERS = XX = INDICATES DIMENSION SYMMETRIC ABOUT CENTRELINE	TOLERANCES: LINEAR: ± 0.5mm ANGULAR: ± 0.5° 	DRAWN: PD	DATE: 28/02/2025	 Level 2, 73 Miller Street North Sydney, NSW 2060	TITLE: PITTWATER - EXISTING STATIC/STATIC		DRAWING NO: C-000-100185-01			
		REVISION: -	DATE: -		DRAWING TYPE: Fabrication Drawing	MATERIAL:	FINISH: -	SIZE: A3	SCALE: 1:50	SHEET: 3
		CHECKED: -	DATE: -							