



 northern
beaches
council

THIS PLAN IS TO BE READ IN
CONJUNCTION WITH
THE CONDITIONS OF DEVELOPMENT
CONSENT

DA2022/0312

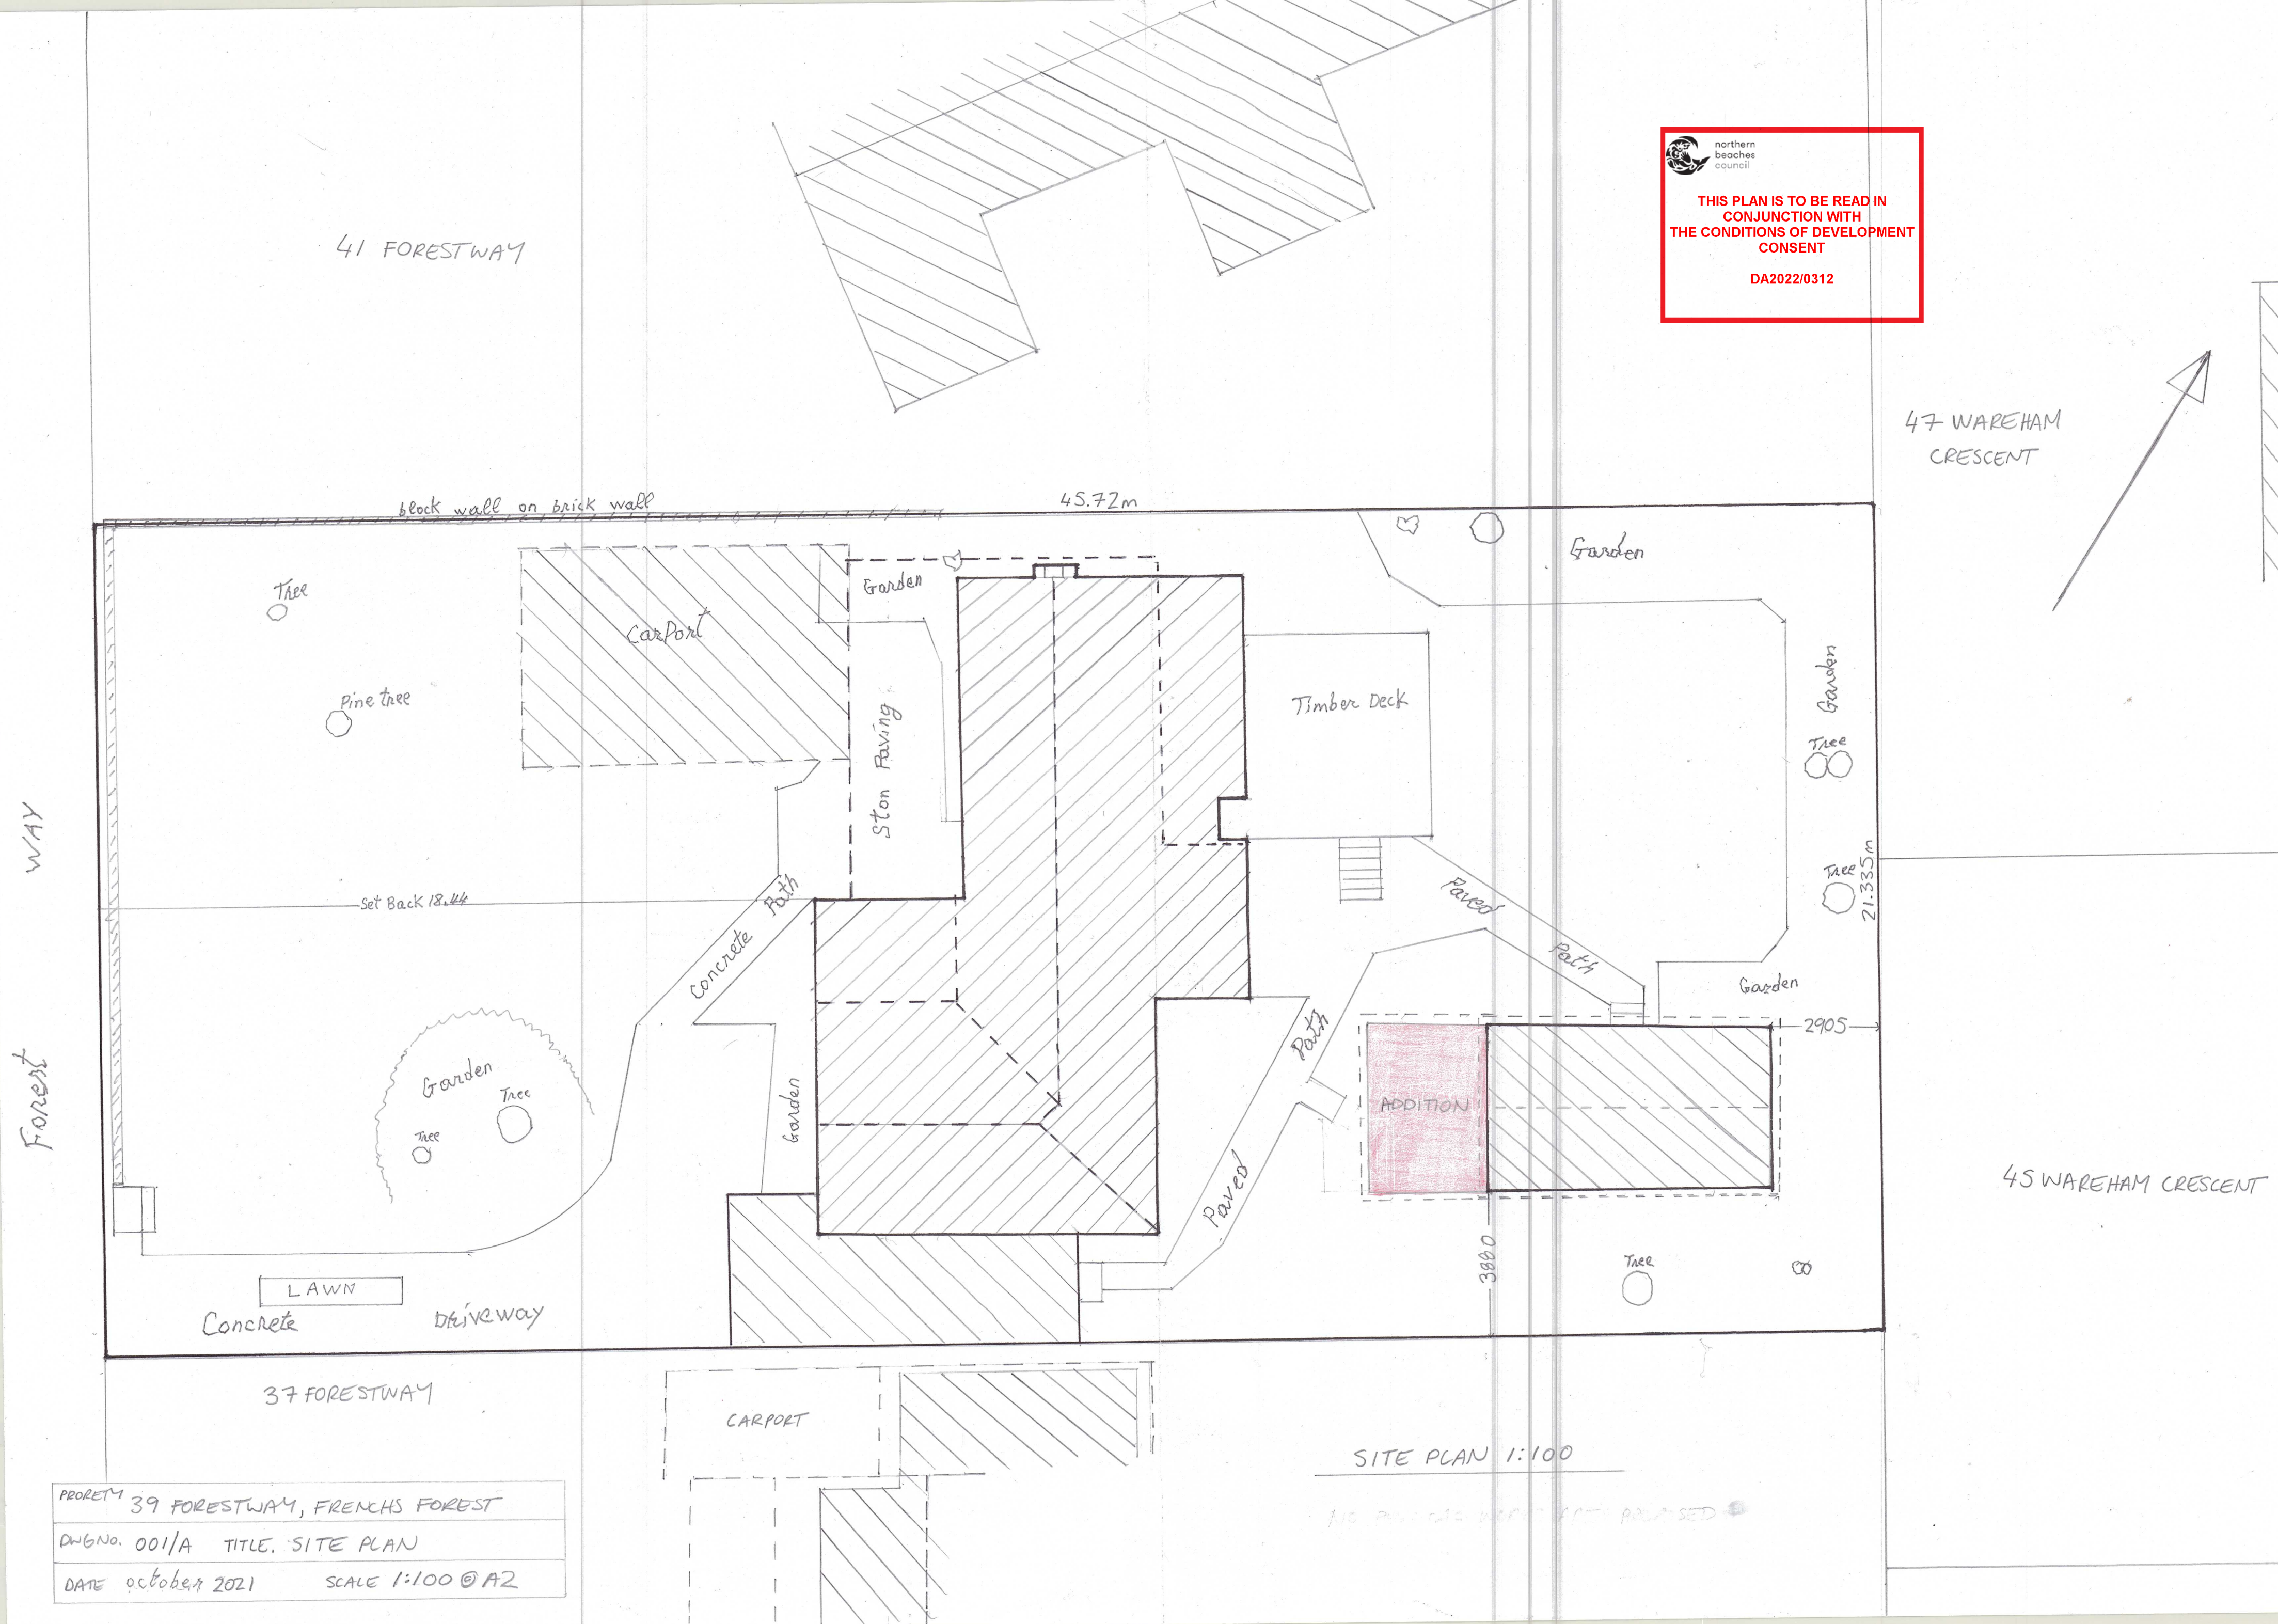

PROJECT	39 FORESTWAY, FRENCHS FOREST
DWG NO.	001/A TITLE: SITE PLAN
DATE	OCTOBER 2021 SCALE 1:100 @ A2

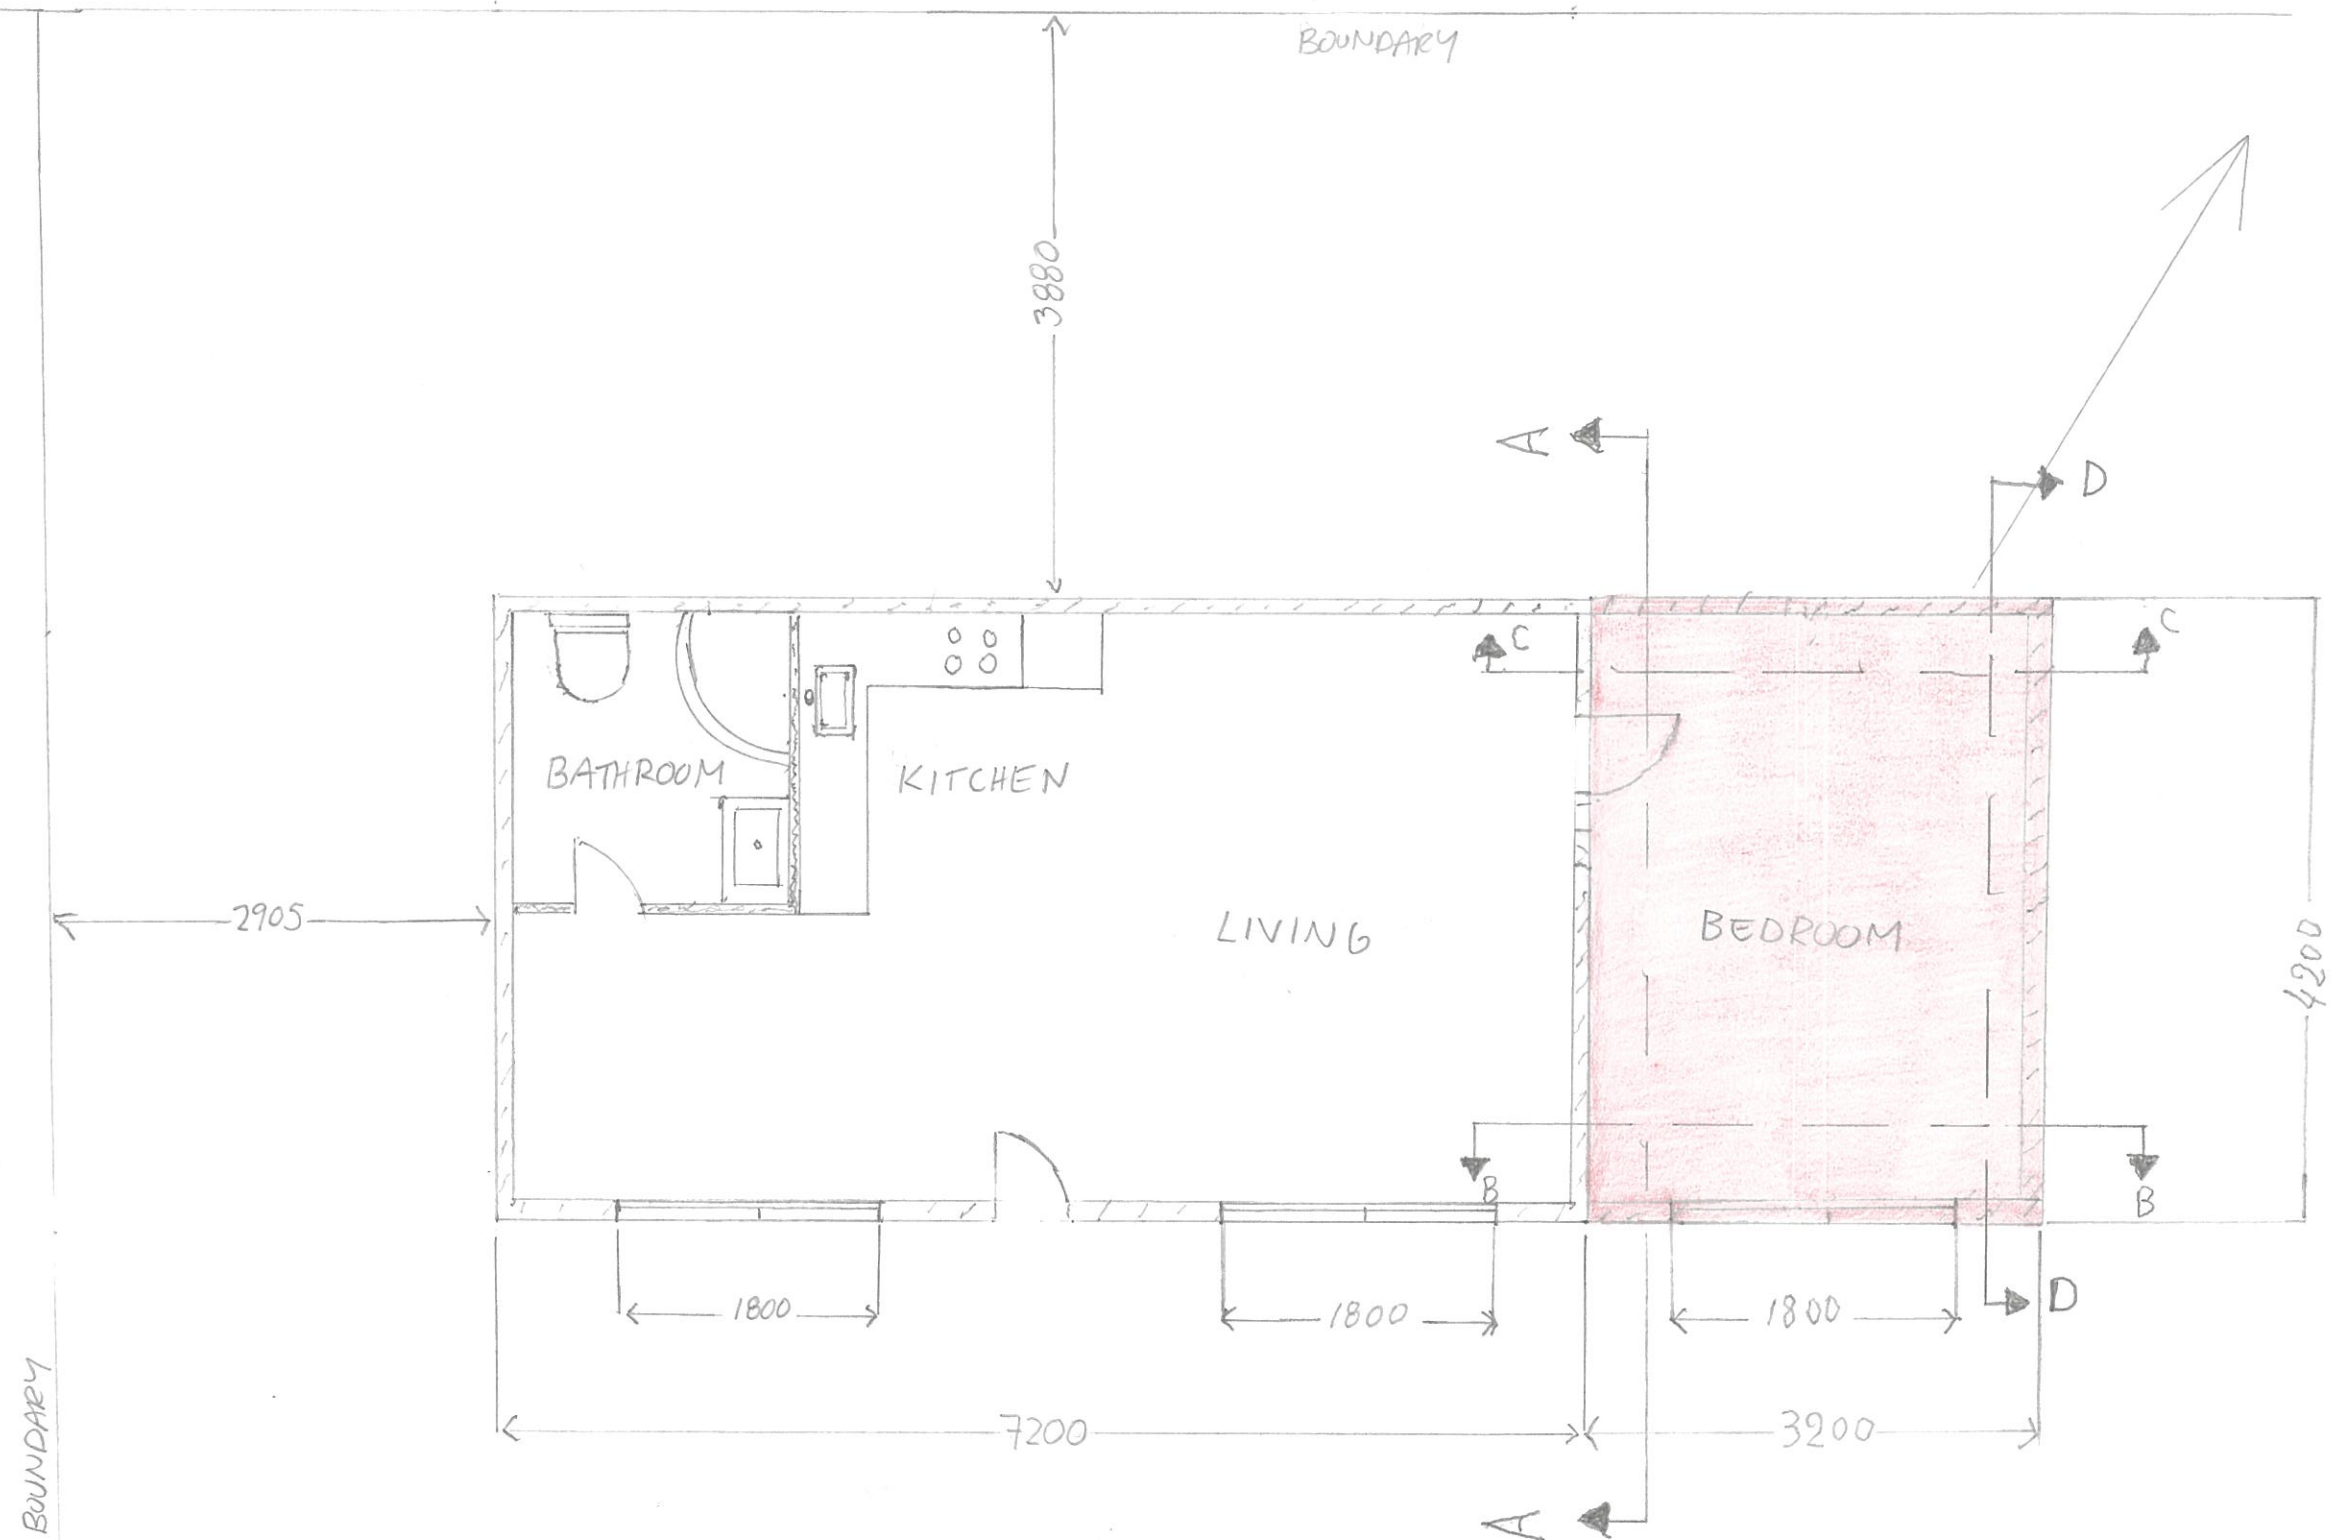

PROPOSED FLOOR PLAN 1:200



THIS PLAN IS TO BE READ IN
CONJUNCTION WITH
THE CONDITIONS OF DEVELOPMENT
CONSENT


DA2022/0312

PROPERTY 39 FORESTWAY, FRENCHS FOREST
DWG No. 001/A TITLE. PROPOSED FLOOR PLAN
DATE October 2021 SCALE 1:200 @ A3

RIDGE LEVEL
RL 145.91

CEILING LEVEL
RL 145.21

FLOOR LEVEL RL 141.60
existing Ground Level RL 142.91

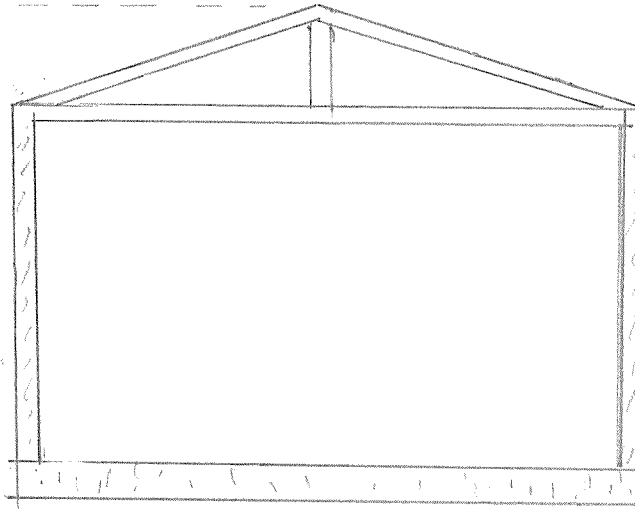

SECTION D


PROPERTY	39 FORESTWAY, FRENCH FOREST
DWG NO.	007/A TITLE. SECTION D
DATE.	MARCH / 2022
SCALE	1:200 @ A4



northern
beaches
council

**THIS PLAN IS TO BE READ IN
CONJUNCTION WITH
THE CONDITIONS OF DEVELOPMENT
CONSENT**

DA2022/0312

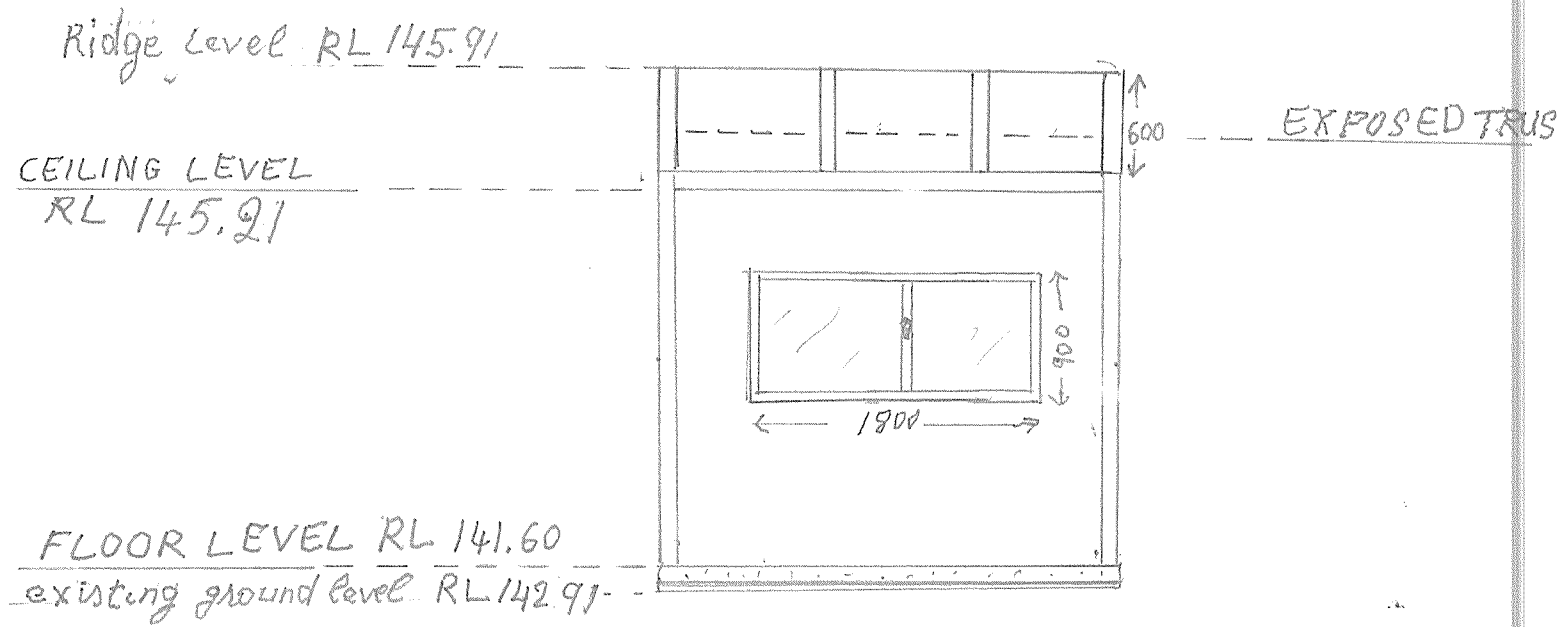

SECTION B



northern
beaches
council

**THIS PLAN IS TO BE READ IN
CONJUNCTION WITH
THE CONDITIONS OF DEVELOPMENT
CONSENT**


DA2022/0312

PROPERTY	39 FORESTWAY, FRENCHS FOREST
DWG NO.	005/A TITLE. SECTION B
DATE	MARCH 2022
SCALE	1:200 @ A4

Ridge Level RL 145.91

CEILING LEVEL
RL 145.21

FLOOR LEVEL RL 141.60
existing ground Level RL 142.91

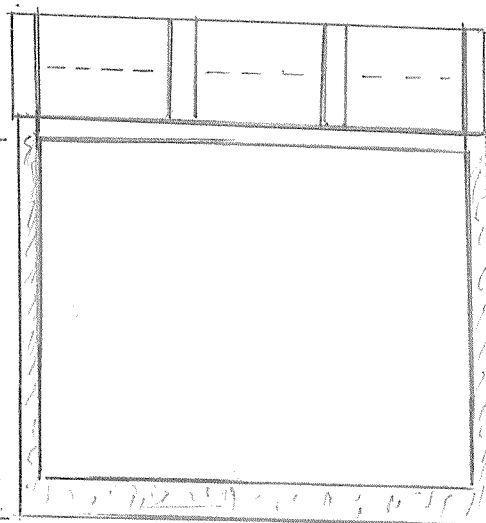

SECTION C



northern
beaches
council


**THIS PLAN IS TO BE READ IN
CONJUNCTION WITH
THE CONDITIONS OF DEVELOPMENT
CONSENT**

DA2022/0312

PROPERTY 39 FORESTWAY, FRENCHS FOREST

DWG NO. 006/A TITLE. SECTION C

DATE MARCH 12 2022 SCALE 1:200 @ A4

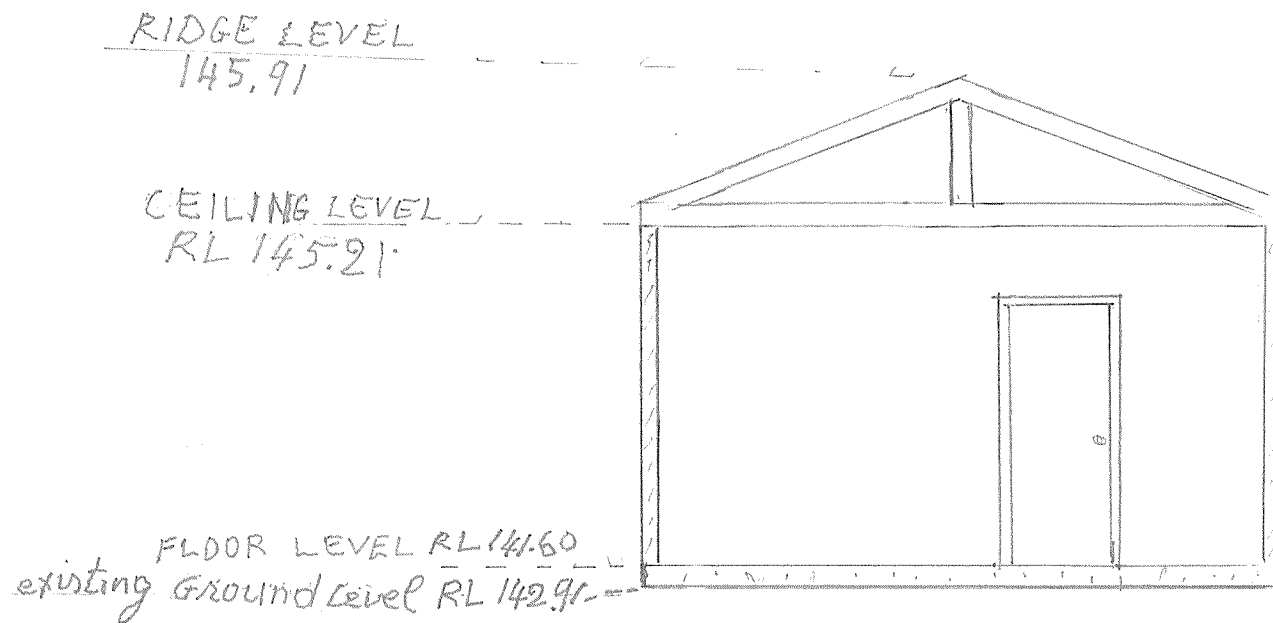

SECTION A



northern
beaches
council


**THIS PLAN IS TO BE READ IN
CONJUNCTION WITH
THE CONDITIONS OF DEVELOPMENT
CONSENT**

DA2022/0312

PROPERTY 39 FORESTWAY, FRENCHS FOREST

DWGNO. 004/A TITLE. SECTION A

DATE MARCH 2022 SCALE. 1:200 @ A4

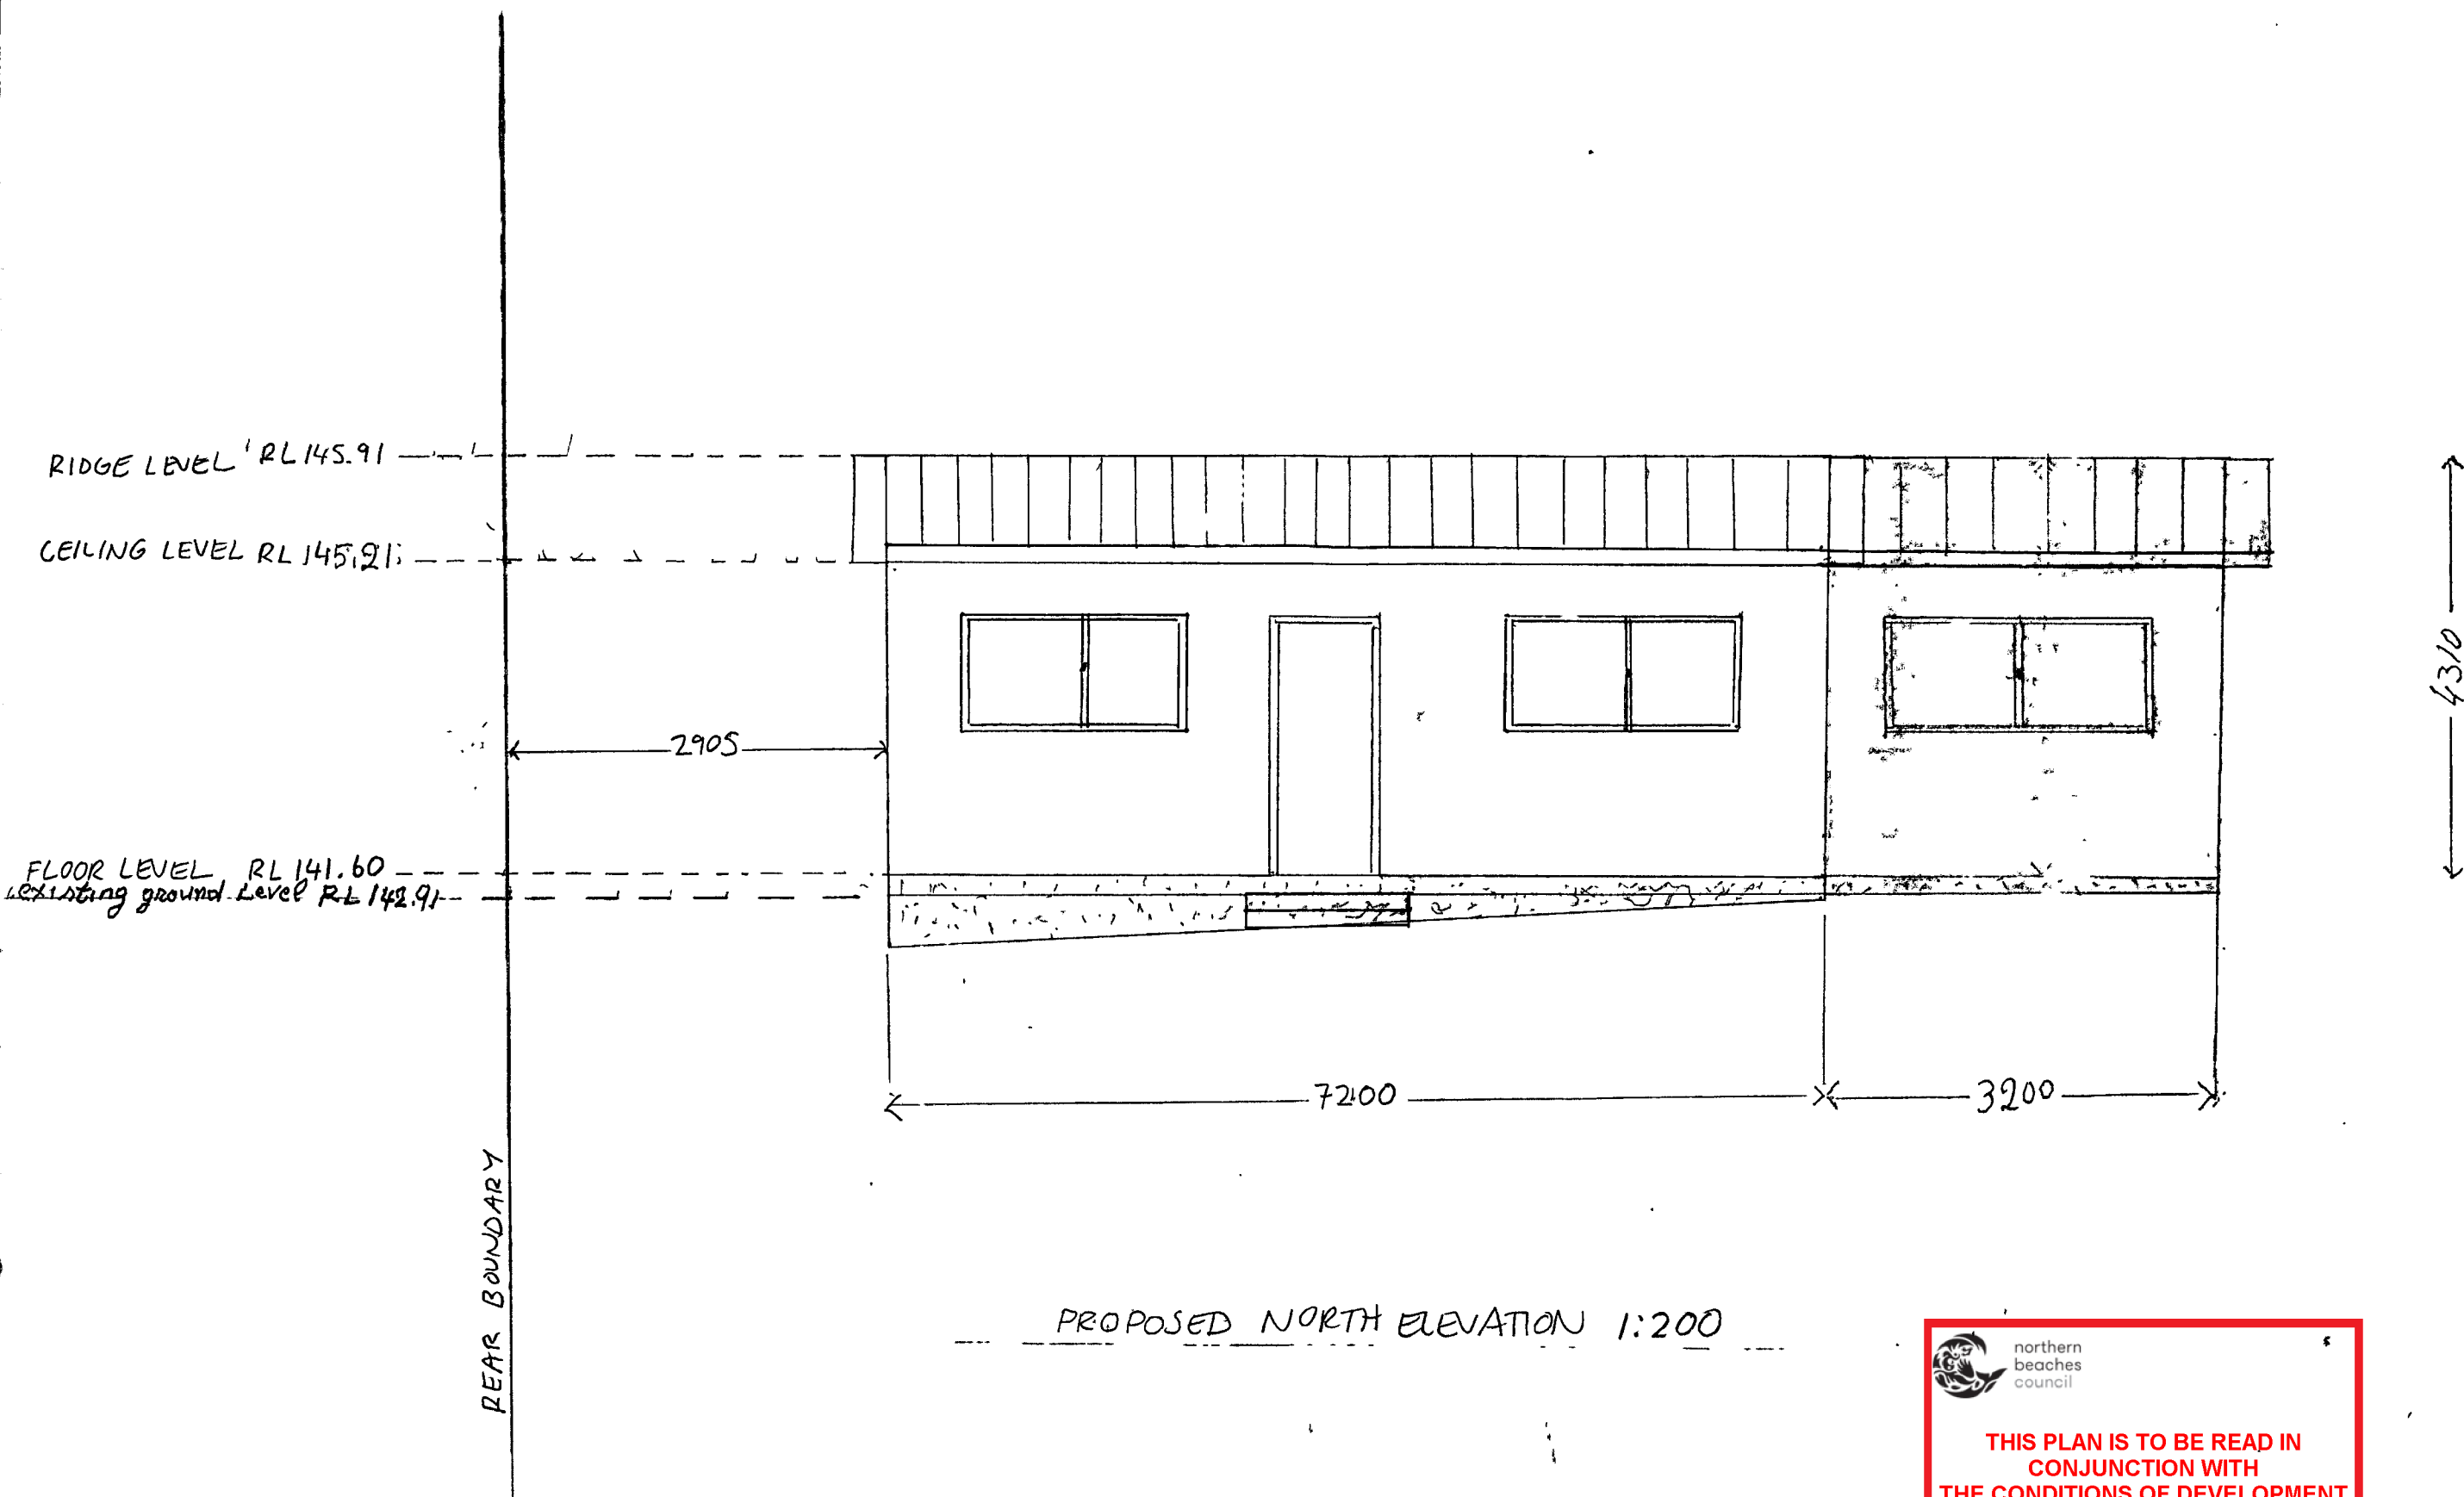

PROPERTY 39 FORESTWAY, FRENCHS FOREST

DWG NO. 003/A TITLE. PROPOSED NORTH ELEVATION

DATE March 2022 SCALE 1:200 @ A3






northern
beaches
council

THIS PLAN IS TO BE READ IN
CONJUNCTION WITH
THE CONDITIONS OF DEVELOPMENT
CONSENT

DA2022/0312

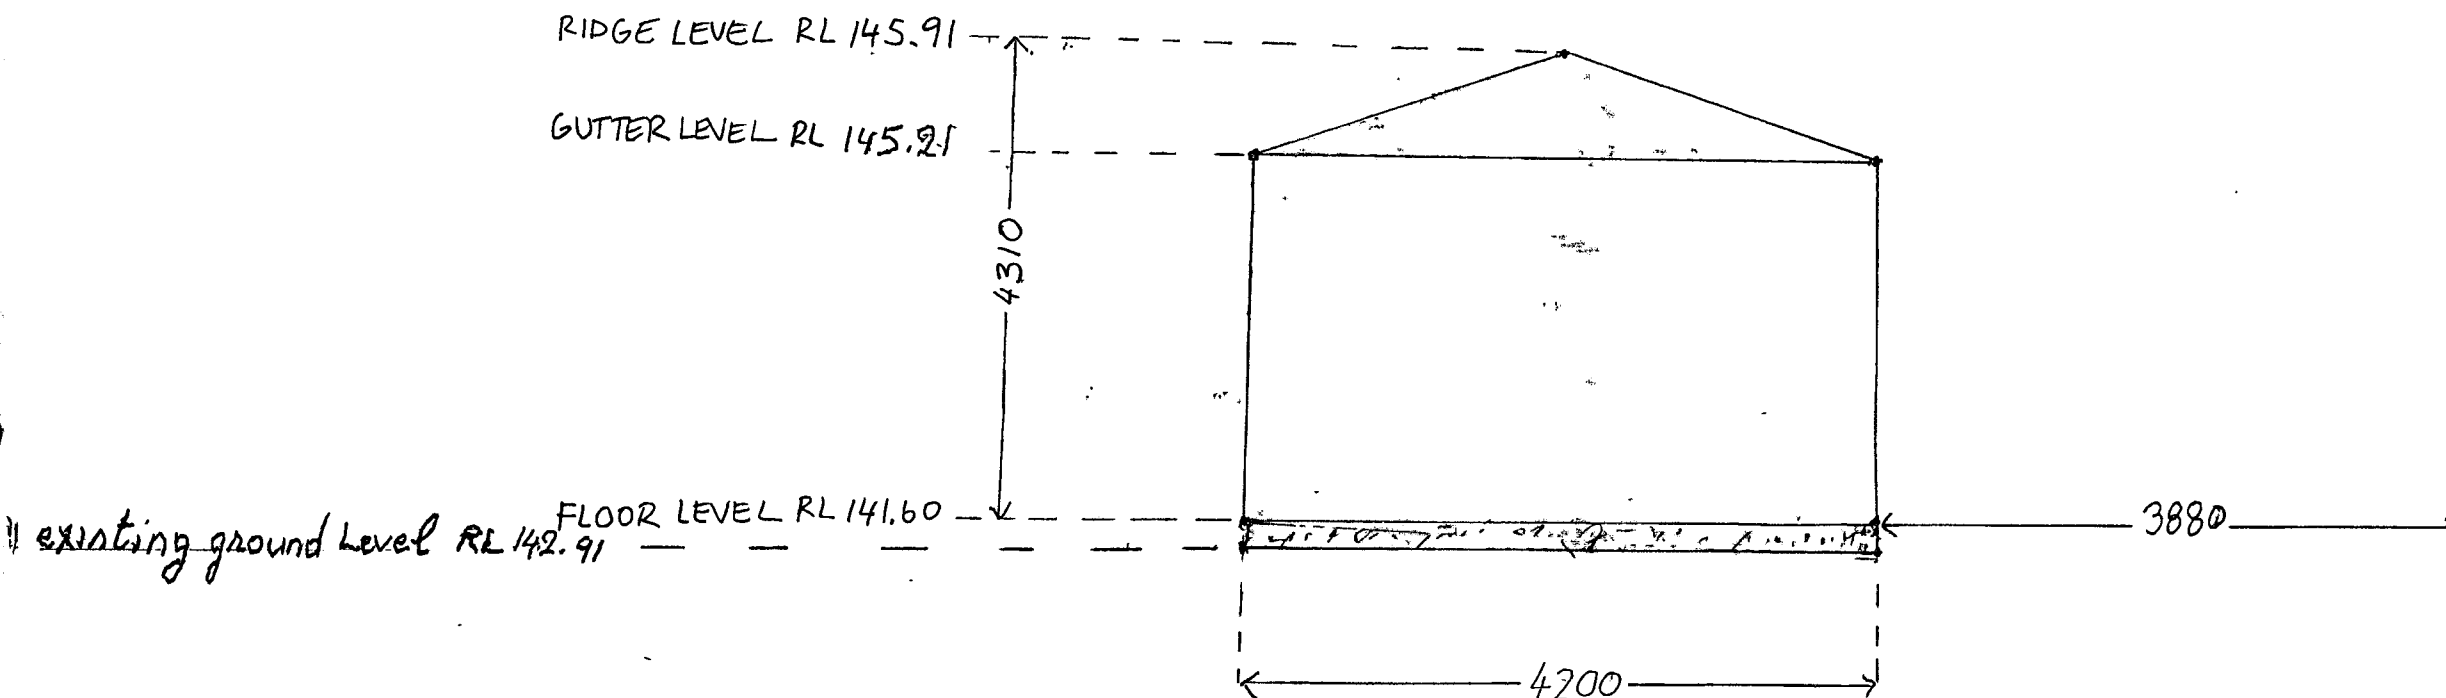


PROPOSED WEST ELEVATION 1:200

PROPERTY 39 FORESTWAY, FRENCHS FOREST

DWG No. 005/A TITLE. PROPOSED WEST ELEVATION

DATE MARCH 2022 SCALE 1:200 @ A3

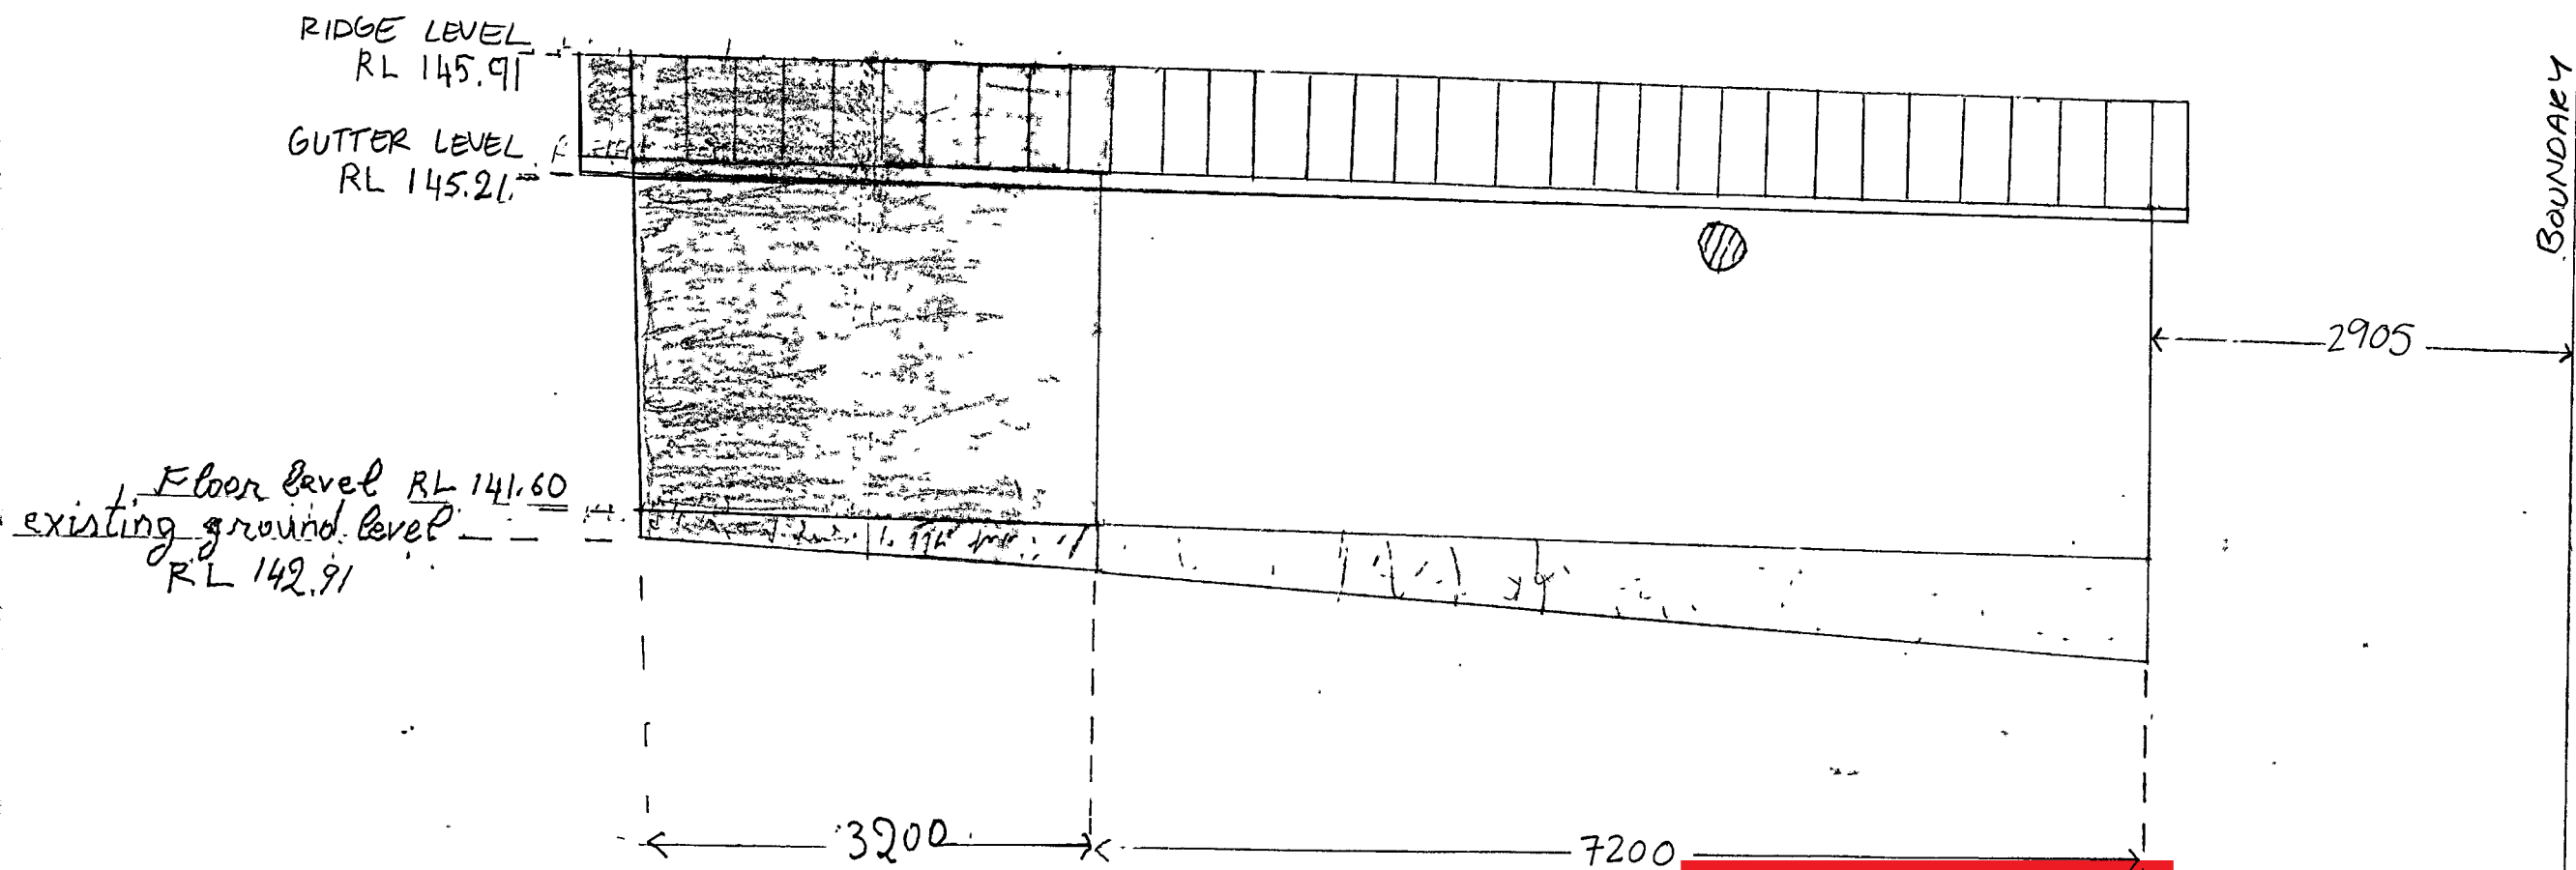

PROPOSED SOUTH ELEVATION 1:200



northern
beaches
council

THIS PLAN IS TO BE READ IN
CONJUNCTION WITH
THE CONDITIONS OF DEVELOPMENT
CONSENT

DA2022/0312

PROPERTY 39 FORESTWAY, FRENCHS FOREST

DWG No. 004/A TITLE: PROPOSED SOUTH ELEVATION

DATE March 2022

SCALE: 1:200 @ A3