

STORMWATER MANAGEMENT PLAN

PROPOSED DWELLING

No.1 HAREWOOD PLACE, WARRIEWOOD

GENERAL NOTES:

1.
- THESE PLANS REMAIN THE PROPERTY OF NY CIVIL ENGINEERING PTY LTD AND ARE SUBJECT TO COPYRIGHT
2.
- ALL DIMENSIONS IN MILLIMETERS UNLESS OTHERWISE STATED. ALL REDUCED LEVELS (SURFACE LEVELS, INVERT LEVELS) AND CHAINAGES ARE IN METERS UNLESS OTHERWISE STATED. DO NOT SCALE OFF THE DRAWINGS, SCALES ARE AS SHOWN, USE FIGURED DIMENSIONS.
3.
- THIS PLAN IS TO BE READ IN JUNCTION WITH LATEST ARCHITECTURAL, STRUCTURAL, UTILITY AND LANDSCAPE PLANS IN ADDITION TO ANY RELEVANT GEOTECHNICAL, SOIL CLASSIFICATION OR REF/ENVIRONMENTAL REPORTS. ENGINEER IS TO BE NOTIFIED OF ANY DISCREPANCIES QUOTED ON THIS PLAN.
4.
- ALL WORKS SHALL BE CARRIED OUT TO LOCAL COUNCIL'S DEVELOPMENT CONTROL PLAN AND SPECIFICATIONS, ASINZS 3500.3 AND B.C.A.
5.
- ALL LEVELS SHALL RELATE TO THE ESTABLISHED BM, PM AND/OR LM. ALL EXISTING SERVICES ARE TO BE VERIFIED FOR LOCATION AND DEPTH PRIOR TO COMMENCEMENT OF ANY WORK. CONTRACTOR TO NOTIFY DESIGNER OF ANY DISCREPANCIES OF SERVICE LEVELS QUOTED ON THIS PLAN. ALL SURVEY INFORMATION, BUILDING AND FINISHED SURFACE LEVELS SHOWN IN THESE DRAWINGS ARE BASED ON LEVELS OBTAINED FROM DRAWINGS BY OTHERS.
6.
- IT IS THE RESPONSIBILITY OF THE CONTRACTOR TO OBTAIN ANY PRIOR APPROVAL REQUIRED FROM COUNCIL WITH RESPECT TO POTENTIAL IMPACT ON TREES FOR ANY WORKS SHOWN ON THIS DRAWING PRIOR TO THE COMMENCEMENT OF WORKS. NO TREES SHALL BE REMOVED WITHOUT THE WRITTEN PERMISSION OF COUNCIL.
7.
- THE CONTRACTOR SHALL TAKE ALL DUE CARE TO USE THE ABSOLUTE MINIMUM AREA FOR CONSTRUCTION AND THAT NO UNDUE DAMAGE IS DONE TO THE EXISTING VEGETATION.
8.
- THE CONTRACTOR SHALL COMPLY WITH CONDITIONS, AND SPECIFICATION OF COUNCIL AND ALL ACTS OF THE NSW EPA.
9.
- THE CONTRACTOR SHALL TAKE ALL REASONABLE CARE TO PROTECT EXISTING SERVICES. DAMAGED SERVICES SHALL BE REPAIRED AT THE CONTRACTOR'S EXPENSE.
10.
- ALL NEW WORK IS TO MAKE A SMOOTH JUNCTION WITH EXISTING WORK.
11.
- SUITABLE WARNING SIGNS AND BARRICADES ARE TO BE PROVIDED IN ACCORDANCE WITH THE AUSTRALIAN STANDARDS AND AS DIRECTED BY THE RELEVANT AUTHORITY.
12.
- SERVICES SHOWN ARE INDICATIVE ONLY FROM AVAILABLE INFORMATION AND THE TIME OF SITE INVESTIGATION (IF ANY). THE BUILDER IS TO NOTIFY ENGINEER OF ANY DISCREPANCIES QUOTED ON THIS PLAN.
13.
- RESTORE ALL TRAFFIC AREAS TO PRE EXISTING CONDITION. FOR ALL SURFACES OTHER THAN IN TRAFFIC AREAS RESTORE DISTURBED SURFACES TO PRE-EXISTING CONDITION AND COMPACT AS SPECIFIED.
14.
- RESTORE ALL AUTHORITY OWNED AREAS TO COUNCIL AND/OR AUTHORITY STANDARD AND SPECIFICATION.
15.
- THE WORK AS CONSTRUCTED WORKS SHALL BE INSPECTED BY THE ENGINEER, MINIMUM 48 HOURS NOTICE SHALL BE PROVIDED FOR ALL INSPECTION REQUESTS.
16.
- THE DESIGN PLANS HEREIN ARE SUBJECT TO COUNCIL APPROVAL PRIOR TO CONSTRUCTION.
17.
- WORK AS CONSTRUCTED DRAWINGS TO BE REQUESTED AND RECEIVED IN CAD/DWG FILE TYPE AND HARD COPY 'RED LINE' MARKUP FROM CONSTRUCTOR FOR VERIFICATION AND CERTIFICATION.

ROOF STORMWATER DRAINAGE NOTES:

1.
- ALL DOWN PIPES TO BE MINIMUM DN90 OR 100x50MM FOR GUTTERS SLOPE 1:500 AND STEEPER AS PER AS 3500.3 - 3.7.8
2.
- ALL ROOF GUTTERS TO HAVE OVERFLOW PROVISION IN ACCORDANCE WITH AS 3500.3 AND SECTIONS 3.5.3, 3.7.5 AND APPENDIX G OF AS 3500.3.
3.
- ALL DOWNPIPES TO BE FITTED VERTICALLY TO THE SOLE OF EAVES GUTTERS, RAINHEAD AND/OR SUMP.
4.
- ALL DOWNPIPES TO DRAIN INTO RAINWATER TANK AND OR PIT PRIOR TO DISCHARGE OFFSITE UNLESS PRIOR APPROVAL IS OBTAINED FROM COUNCIL IN WRITING OR NOTED OTHERWISE ON THIS PLAN.
5.
- ALL EAVES GUTTERS TO BE SIZED FOR ARI 20 - AS PER AS 3500.3 - 3.5 AND APPENDIX H.
6.
- ROOF DRAINAGE INSTALLATION TO BE IN ACCORDANCE TO AS 3500.3 SECTION 4.

STORMWATER DRAINAGE NOTES:

- PIPE SIZE:
1.
- THE MINIMUM PIPE SIZE SHALL BE:
- 1.1.
- DN90 FOR ALL DOWNPIPES;
- 1.2.
- DN100 WHERE THE LINE ONLY RECEIVES ROOF STORMWATER RUNOFF, OR;
- 1.3.
- DN100 WHERE THE LINE RECEIVES RUNOFF FROM PAVED OR UNPAVED AREAS.

- PIPE GRADE:
1.
- THE MINIMUM PIPE GRADE SHALL BE:
- 1.1.
- FOR DN100 - DN150 - 1.00%
- 1.2.
- FOR DN225 - 0.50%
- 1.3.
- FOR DN300 - 0.45%
- 1.4.
- FOR DN375 - 0.35%

- STANDARD COVER:
1.
- MINIMUM PIPE COVER FOR PVC PIPES SHALL BE AS PER AS 3500.3 TABLE 6.2.5:
- 1.1.
- NOT SUBJECT TO VEHICULAR LOADING:
- 1.1.1.
- WITHOUT PAVEMENT SINGLE DWELLINGS - 100mm
- 1.1.2.
- WITHOUT PAVEMENT OTHER THAN SINGLE DWELLINGS - 300mm
- 1.1.3.
- WITH PAVEMENT (BRICK/PAVERS) AND/OR UNREINFORCED CONCRETE - 100mm
- 1.2.
- SUBJECT TO VEHICULAR LOADING:
- 1.2.1.
- ROADS (SEALED) - 600mm
- 1.2.2.
- ROADS (UNSEALED) - 750mm
- 1.2.3.
- OTHER THAN ROADS (WITH PAVEMENT) - 100mm
- 1.2.4.
- OTHER THAN ROADS (WITHOUT PAVEMENT) - 450mm

- PIPE INSTALLATION
1.
- PIPES AND FITTINGS FOR STORMWATER DRAINAGE SHALL BE AS FOLLOWS:
- 1.1.
- FOR PIPE SIZES UP TO DN225 - PVC WITH SOLVENT WELDED JOINTS (IN GROUND).
- 1.2.
- FOR PIPE SIZES GREATER THAN DN225 - RCP WITH RUBBER RING JOINTS.
- 1.3.
- FOR LARGER PIPE DEPTHS AS SPECIFIED IN AS 3500.3 - RCP WITH RUBBER RING JOINTS.
- 1.4.
- FOR PIPES AND FITTINGS FOR SUBSOIL DRAINAGE SHALL BE SLOTTED PVS WITH SOLVENT WELDED JOINTS MINIMUM DN150.
2.
- FOR GRATED DRAINS SHALL BE MINIMUM DN150 IN NON-TRAFFICABLE ZONES AND DN225 IN TRAFFICABLE ZONES.
3.
- LAY AND JOINT ALL PIPES IN ACCORDANCE WITH THE MANUFACTURING RECOMMENDATIONS AND:
- 3.1.
- AS 3725-1989 - LOADS ON BURIED CONCRETE PIPES
- 3.2.
- AS 2566 - 1988 - BURIED FLEXIBLE PIPELINES
- 3.3.
- AS 1597.2 - 1996 - PRECAST REINFORCED CONCRETE BOX CULVERTS
- 3.4.
- AS 3500 - 1990 NATIONAL PLUMBING AND DRAINAGE CODE - PART 2 SANITARY PLUMBING AND SANITARY DRAINAGE - SYDNEY WATER REQUIREMENTS.
4.
- ALLOW TO TEST ALL PIPES AND PITS TO MANUFACTURERS REQUIREMENTS.

CONNECTIONS TO STORMWATER SYSTEMS UNDER BUILDINGS:
IN ACCORDANCE WITH AS 3500.3 SECTION 9.2

CONNECTIONS TO COUNCIL STORMWATER SYSTEMS:
CONNECTION TO COUNCIL STORMWATER SYSTEM TO BE IN ACCORDANCE TO LOCAL COUNCIL DCP AND STANDARDS. NO CONNECTIONS TO BE MADE UNTIL PROPER PERMIT/APPROVALS ARE OBTAINED FROM LOCAL COUNCIL IN WRITING.

WARNING:
EXISTING SERVICES SHOWN ON THESE PLANS ARE NOT GUARANTEED COMPLETE OR CORRECT AND FURTHER INFORMATION IS REQUIRED FROM THE RELEVANT AUTHORITY AND FIELD INVESTIGATION AND ARE TO BE VERIFIED BY THE CONTRACTOR PRIOR TO CONSTRUCTION.

LEGEND

SURFACE INLET PIT		GRATED TRENCH DRAIN	
SURFACE INLET PIT (WITH ENVIROPOD 200 MICRON)		ABSORPTION TRENCH	
ACCESS GRATE (WITH GROSS POLLUTANT TRAP)		PROPOSED ROOF GUTTER FALL	
450 SQUARE INTERVAL	450 X 450	PROPOSED DOWNPIPE SPREADER	
GRATE LEVEL = 75.50	SL 75.50	STORMWATER PIPE 100mm DIA. MIN. UNO	
INVERT LEVEL = RL 75.20	IL 75.20	SUBSOIL PIPE	
PROPOSED DOWNPIPE 90mm DIA. OR 100mm x 50mm MIN.		EXISTING STORMWATER PIPE	
NATURAL GROUND FINISHED DESIGN LEVEL	×	INSPECTION RISER	
		RAINWATER HEAD	

STORMWATER PIT/STRUCTURES NOTES:

- PIT SIZES AND DEPTHS:
1.
- PIT SIZES WILL BE AS FOLLOWS:
- | DEPTH (mm) | MIN. PIT SIZE (mm) |
|------------|---------------------------|
| UP TO 450 | 350x350 |
| 450 – 600 | 450x450 |
| 600 – 900 | 600x600 |
| 900 – 1200 | 600x900 |
| 1200+ | 900x900 (WITH STEP IRONS) |
- PIT DESIGNS:
1.
- TRENCH DRAINS: CONTINUOUS TRENCH DRAINS ARE TO BE MIN. DN150 AND MIN. 100mm DEPTH. THE BARS OF THE GRATE ARE TO BE PARALLEL TO THE DIRECTION OF SURFACE FLOW.
2.
- STEP IRONS: PITS BETWEEN 1.2m AND 6m ARE TO HAVE STEP IRONS IN ACCORDANCE WITH AS 1657. FOR PITS GREATER THAN 6m OTHER MEANS OF ACCESS MUST BE PROVIDED.
3.
- PLASTIC/PVC PITS: PVC PITS WILL ONLY BE PERMITTED IF THEY ARE MAX. 450x450 AND MAX. 450mm DEPTH AS WELL AS BEING HEAVY DUTY.
4.
- IN-SITU PITS: IN-SITU PITS ARE TO BE CONSTRUCTED ON A CONCRETE BED OF AT LEAST 150mm THICK. THE WALLS ARE TO BE DESIGNED TO MEET THE MINIMUM REQUIREMENTS OF CLAUSE 4.6.3 OF AS 3500.4. PITS DEEPER THAN 1.8m SHALL BE CONSTRUCTED WITH REINFORCED CONCRETE.
5.
- GRATES: GRATES ARE TO BE GALVANIZED STEEL GRID TYPE. GRATES ARE TO BE OF HEAVY-DUTY TYPE IN AREAS WHERE THEY MAY BE SUBJECT TO VEHICLE LOADING.

- INSTALLATION NOTES:
1.
- ALL PIPES INTO PITS TO BE CUT FLUSH WITH PIT WALL.
2.
- ALL PITS THAT ARE INSTALLED AT GREATER THAN 600mm DEEP TO BE MIN. 600x600 PIT.
3.
- GRATED COVERS ON PITS GREATER THAN 600mm TO BE HINGED.
4.
- BASE OF PIT TO BE SAME LEVEL OF INVERT OF OUTLET.
5.
- OUTLET PIPE FROM ANY PIT TO BE 20mm LOWER THAN INLET PIPE/S



APPROVED BY
NADER ZAKI
MIEAust CPEng NER

☎ 0413 942 613
✉ admin@nycivilengineering.com.au
🌐 www.nycivilengineering.com.au

REVISION	DRAWN	DESCRIPTION	DATE
A	CN	ISSUED FOR DA	29.09.2023

DRAWING TITLE
DETAILS, NOTES & LEGEND
PROJECT TITLE
PROPOSED DWELLING No.1 HAREWOOD PLACE WARRIEWOOD

SHEET SIZEA3	JOB REFERENCE E230574
DESIGNED YR	
CHECKED NZ	DRAWING No. D1
ISSUE A	No. IN SET 9
SCALE -	

AREA CALCULATIONS		
TOTAL SITE AREA	855.4	m ²
EXISTING DEVELOPMENT		
ROOF AREA	266.5	m ²
PAVED AREA	0.0	m ²
DRIVEWAY AREA	69.0	m ²
IMPERVIOUS AREA	335.50	m ²
TOTAL IMPERVIOUS AREA PERCENTAGE	39.22	%
PROPOSED DEVELOPMENT		
PROPOSED ROOF AREA	342.0	m ²
PROPOSED PAVED AREA	0.0	m ²
PROPOSED DRIVEWAY AREA	33.0	m ²
TOTAL IMPERVIOUS AREA	375.00	m ²
TOTAL IMPERVIOUS AREA PERCENTAGE	43.84	%

DRAINAGE PIPE LEGEND

- SUBSOIL DRAINAGE PIPE
- DRAINAGE PIPES TO RAINWATER TANK
- DRAINAGE PIPES VIA GRAVITY
- CHARGED DRAINAGE PIPES
- 65mm DIA CLASS 12 PUMP LINE

a

a

a

RWT

RWT

RWT

CH

CH

CH

NOTE: ALL IN GROUND PIPES TO BE 100mm DIA PVC UNO

RAINWATER RE-USE TANK - RWT

(AS PER BASIX REQUIREMENTS)

SIZE: 2 x 6,500 LITRES (MIN)

SLIMLINE TANK BY "DESIGNER TANKS" OR SIMILAR

(3200L x 1050W x 2090H)

INSTALL TO MANUFACTURES SPECIFICATIONS, AS3500 AND COUNCIL REQUIREMENTS

- FOR RE-USE AS SPECIFIED BY BASIX CERTIFICATE
- ENSURE TOP OF TANK IS MIN 0.5m BELOW ROOF GUTTERS TO ENSURE SUFFICIENT HEAD FOR THE SYSTEM
- TANK TO BE INSTALLED BY LICENSED PLUMBER IN ACCORDANCE WITH AS/NZS 3500:2003 AND NSW CODE OF PRACTICE PLUMBING AND DRAINAGE 2006

INSPECTION RISER (IR)

PROVIDE 'SCREW CAP' INSPECTION RISER AT LOWEST POINT OF 'CHARGED LINES'

NOTE: ENSURE ANY PROPOSED PAVING IS GRADED SO THAT IT IS NOT IMPACTING ADJOINING PROPERTIES.

NOTE: ALL GRATED DRAINS TO BE 100mm WIDE U.N.O.

OSD WARRANT

LGA - NORTHERN BEACHES COUNCIL

SOURCE - WATER MANAGEMENT DEVELOPMENT POLICY

ONSITE STORMWATER DISPOSAL REQUIREMENTS REGION 1

"PROPERTIES WITHIN REGION 1 REQUIRE AN OSD FACILITY TO BE INSTALLED WHERE THE DEVELOPMENT RESULTS IN ADDITIONAL HARD (IMPERVIOUS) SURFACE AREA OF GREATER THAN 50m²"

EXISTING SITE AREA = 335m²

PROPOSED SITE AREA = 375m²

INCREASE IN IMPERVIOUS AREA < 50m²

THEREFORE OSD NOT REQUIRED

HAREWOOD PLACE

PLANS ARE FOR CONCEPT ONLY
AND NOT FOR CONSTRUCTION

APPROVED BY

NADER ZAKI
MIEAust CPEng NER

0413 942 613

admin@nycivilengineering.com.au

www.nycivilengineering.com.au

REVISION	DRAWN	DESCRIPTION	DATE
A	CN	ISSUED FOR DA	29.09.2023

DRAWING TITLE

STORMWATER MANAGEMENT
LOWER FLOOR PLAN

PROJECT TITLE

PROPOSED DWELLING
No.1 HAREWOOD PLACE
WARRIEWOOD

SHEET SIZE	A3	JOB REFERENCE	E230574
DESIGNED	YR	DRAWING No.	D2
CHECKED	NZ	No. IN SET	9
ISSUE	A		
SCALE	1:200		



DRAINAGE PIPE LEGEND

- SUBSOIL DRAINAGE PIPE
- DRAINAGE PIPES TO RAINWATER TANK
- DRAINAGE PIPES VIA GRAVITY
- CHARGED DRAINAGE PIPES
- 65mm DIA CLASS 12 PUMP LINE

NOTE: ALL IN GROUND PIPES TO BE 100mm DIA PVC UNO

NOTE: ALL GRATED DRAINS TO BE 100mm WIDE U.N.O.

HAREWOOD PLACE

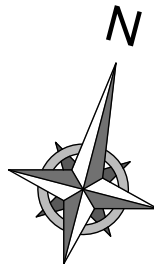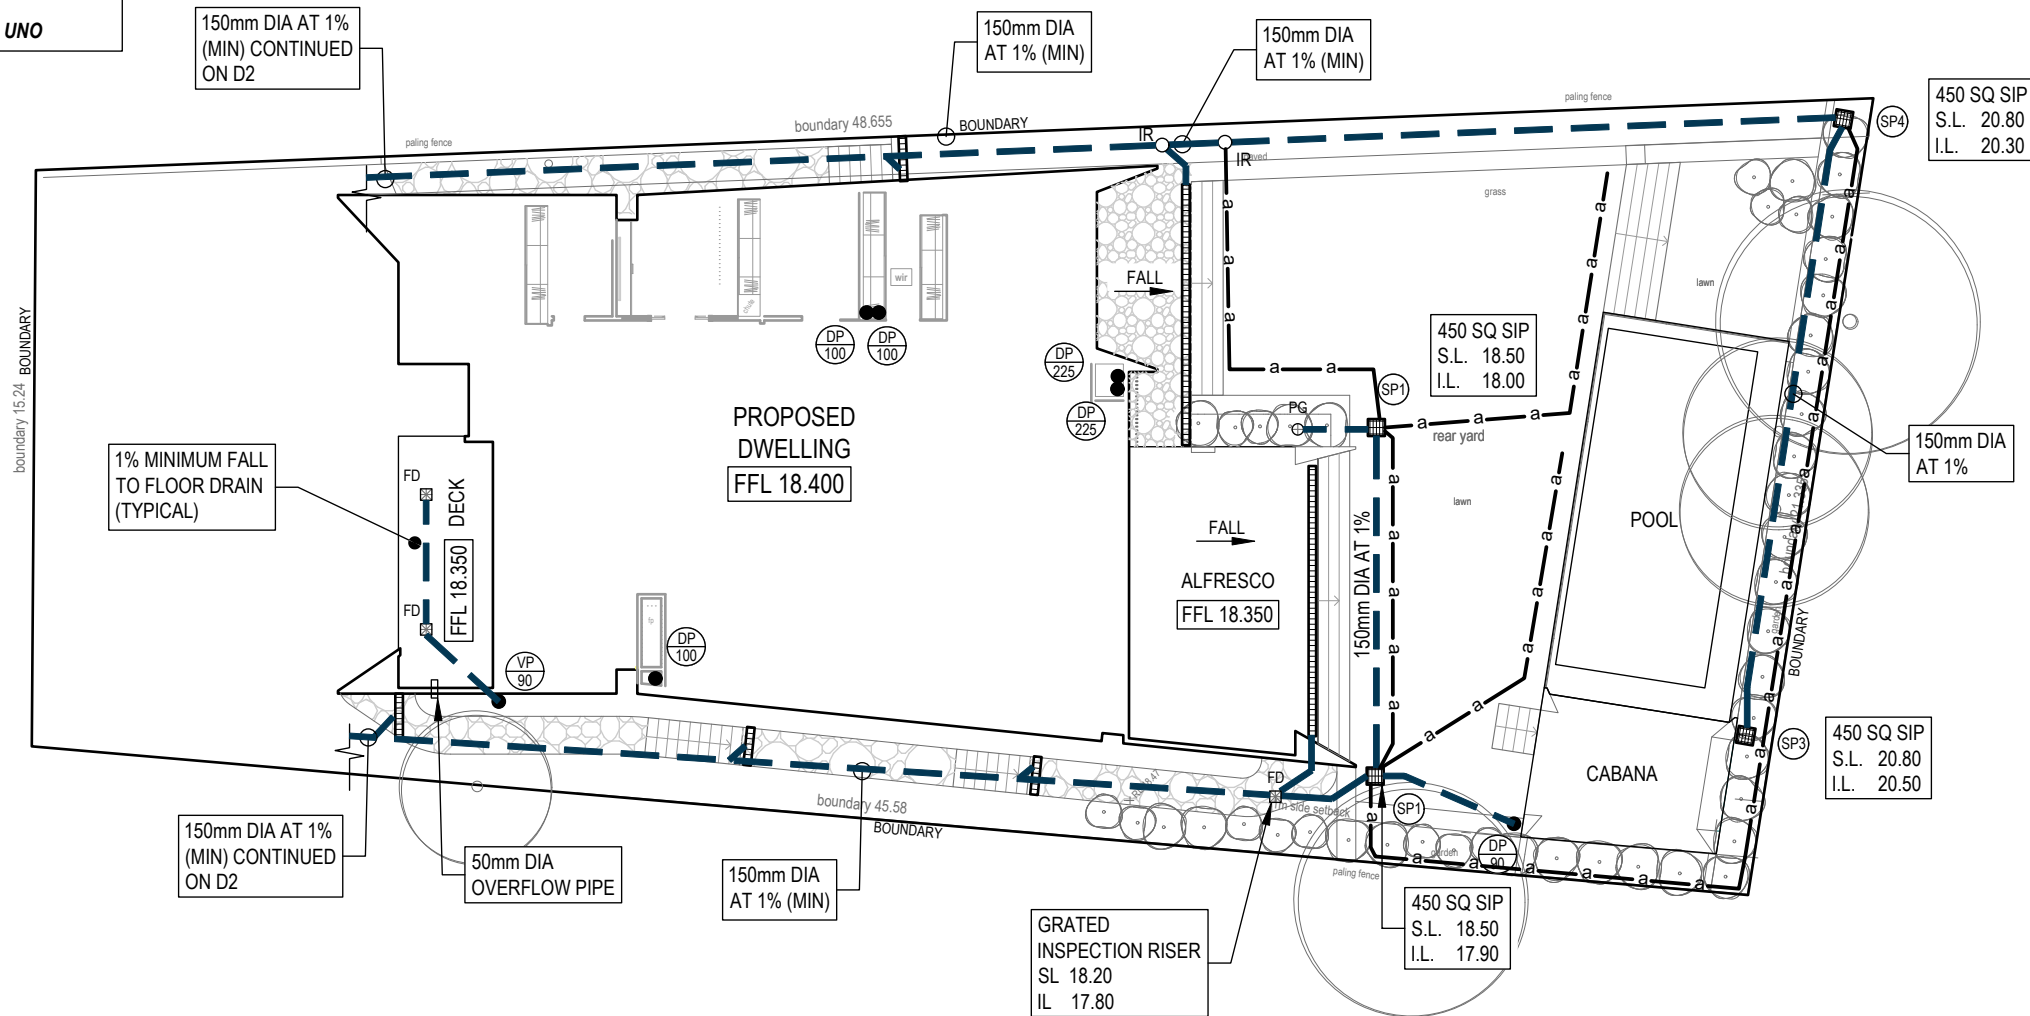


PLANS ARE FOR CONCEPT ONLY
AND NOT FOR CONSTRUCTION



APPROVED BY	REVISION	DRAWN	DESCRIPTION	DATE	DRAWING TITLE	SHEET SIZEA3	JOB REFERENCE
NADER ZAKI MIEAust CPEng NER	A	CN	ISSUED FOR DA	29.09.2023	STORMWATER MANAGEMENT UPPER FLOOR PLAN	DESIGNED YR	E230574
					PROJECT TITLE	CHECKED NZ	DRAWING No. D3
					PROPOSED DWELLING No.1 HAREWOOD PLACE WARRIEWOOD	ISSUE A	No. IN SET 9
						SCALE 1:200	

SPS 100mm Square Push-in Floor Drain

100mm
Square

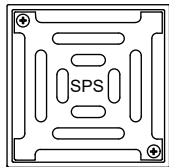


- Square grate available in 316 stainless steel. 304 grade available by special order.
- O-ring spigot pushes into 50mm or 80mm PVC pipe only.

Specification codes:

Q100SR (50mm, satin 316SS)
Q100SR4 (50mm, polished 304SS)
Q100/80SR (80mm, satin 316SS)
Q100/80SR4 (80mm, polished 304SS)

50mm outlet
80mm outlet

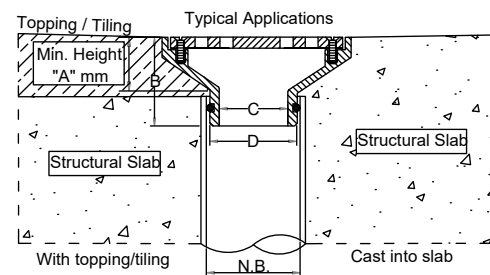


N.B	A	B	C	D
50mm	25	46	42	50
80mm	18	50	64	72

*For flow rate data please refer to appendix.

FLOOR DRAIN - FD

NTS

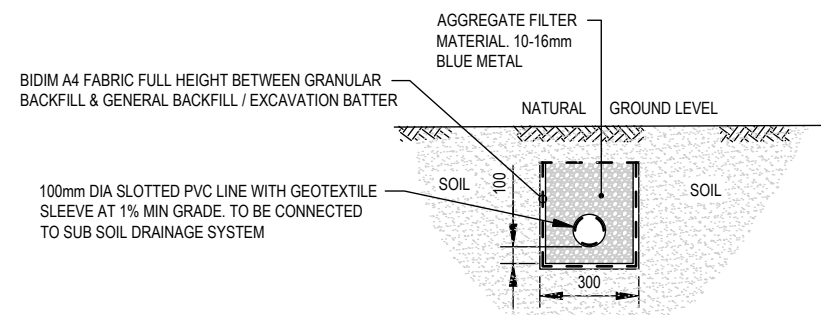


SUB-SOIL DRAINAGE (AG.LNE)

NTS

SPS Truflor 100mm & 150mm RWO with All-purpose Planter Box Adapter

Specification code:

TIA100PB (100mm CI body with planter box adapter)
TIA150PB (150mm CI body with planter box adapter)

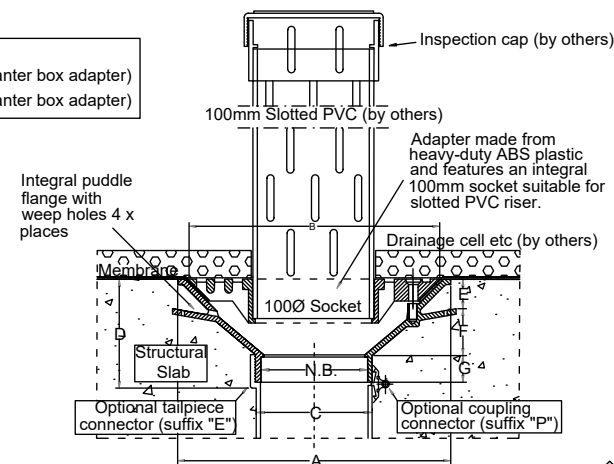


Dimensions (mm)

N.B	A	B	C	D	E	F	G
100	260	240	103	106	28	45	25
150	260	240	151	86	28	37	25


PLANTER GRATE - PG

NTS

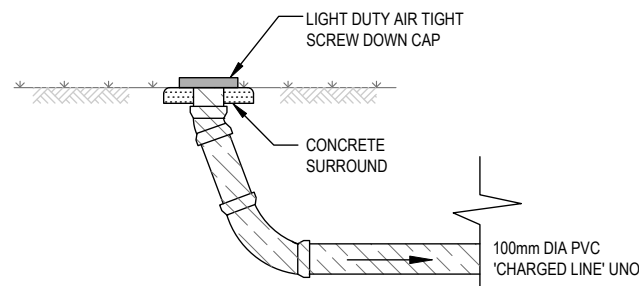


INSPECTION RISER - IR

NTS

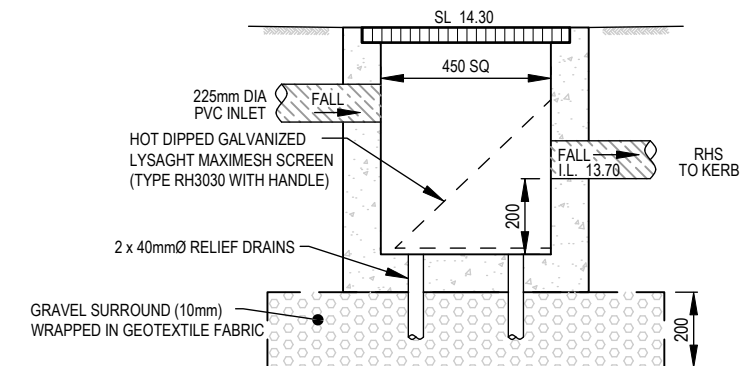

SEDIMENT CONTROL PIT - SP3


1:20

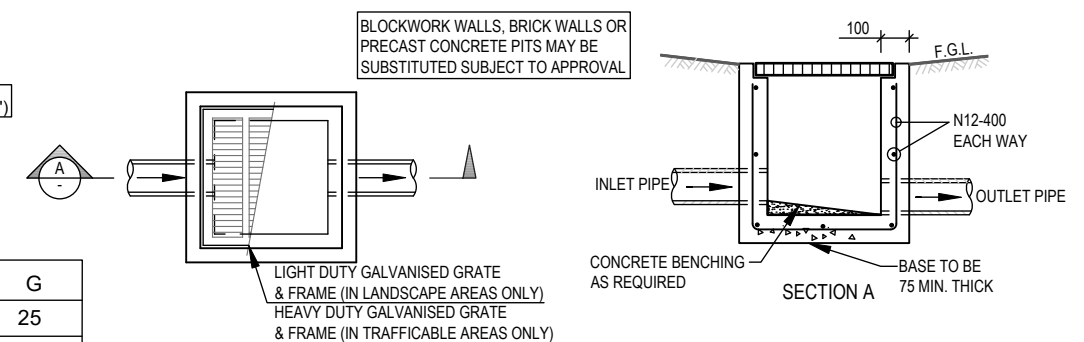

TYPICAL PIT (SIP)


NTS

NOTE:
ALL PROPOSED SITE PITS ARE TO BE CONSTRUCTED IN CONCRETE CAST IN SITU. PLASTIC OR BRICK PITS ARE NOT ACCEPTABLE. HOWEVER, 'COUNCIL MAY CONSIDER PRE-CAST UNITS IF THE UNITS ARE PLACED ON A SOLID BASE OF GRAVEL OR CONCRETE OF 75mm THICK AND BACKFILL UP TO HALF THE DEPTH OF THE PIT SURROUND WITH CONCRETE.

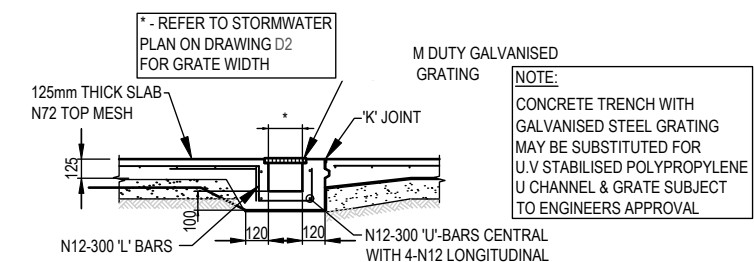

GRADED DRAIN


NTS

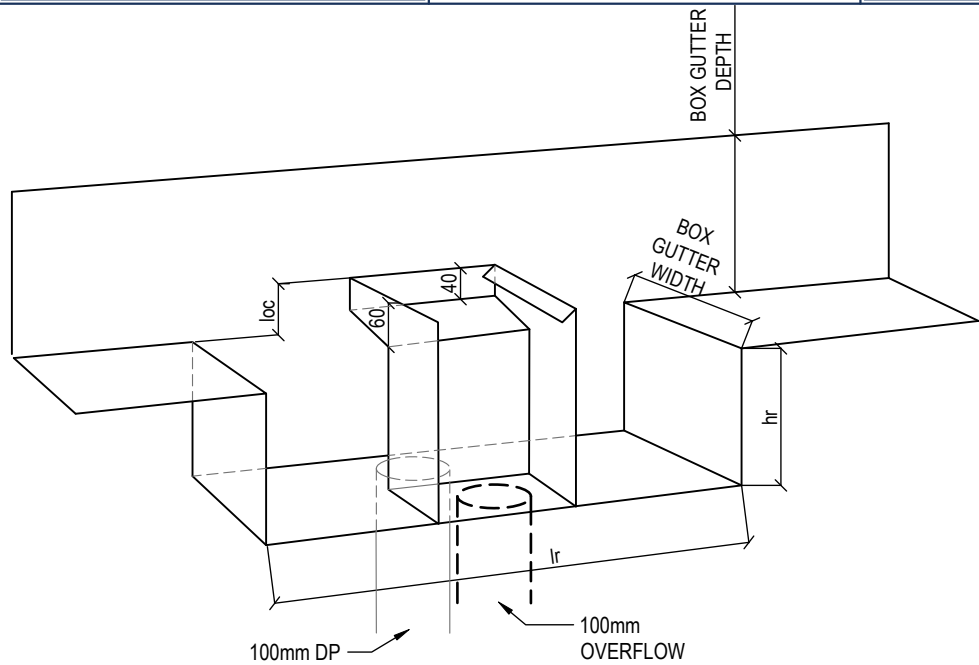

SUMP DETAIL (INTERNAL OVERFLOW)


NTS

DIMENSIONS (mm)		
	BOX GUTTER #1	BOX GUTTER #2
CATCHMENT AREA TO DOWNPIPE	35m ² - 3.5L/s	310m ² - 25L/s
WIDTH OF BOX GUTTER	300	700
DEPTH OF BOX GUTTER (AT HP)	110	130
DEPTH OF BOX GUTTER (AT SUMP)	160	210
SLOPE OF BOX GUTTER	1:200	1:200
SUMP WIDTH	300	700
SUMP LENGTH (lr)	600	700
SUMP DEPTH (hr)	150	150
CRITICAL DEPTH (loc)	30	35
DOWNPIPE DIA	100	225
ROOF DRAINAGE DESIGNED FOR 100 YEAR ARI STORM EVENT (I = 267 mm/hr)		

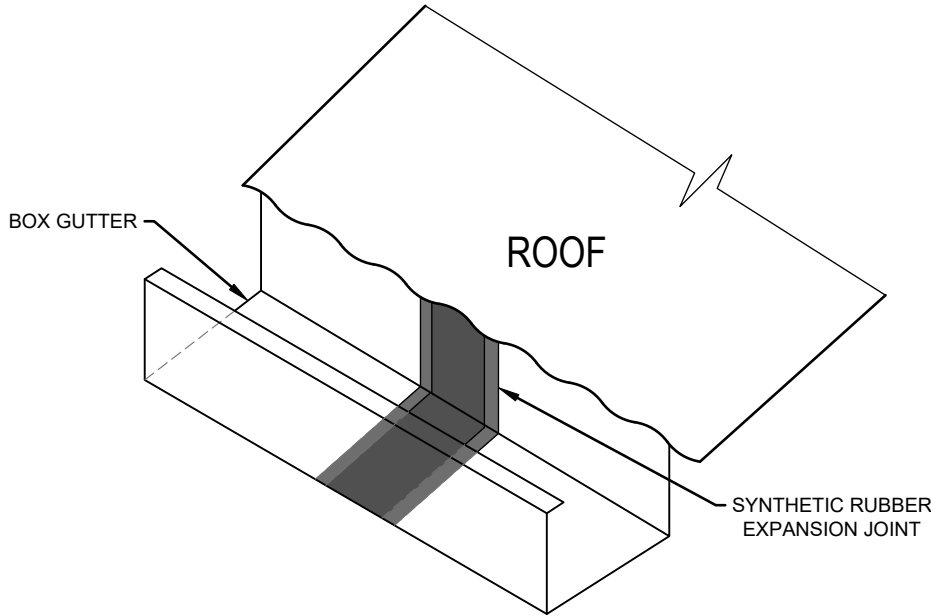

BOX GUTTER - SYNTHETIC RUBBER EXPANSION JOINT

NTS

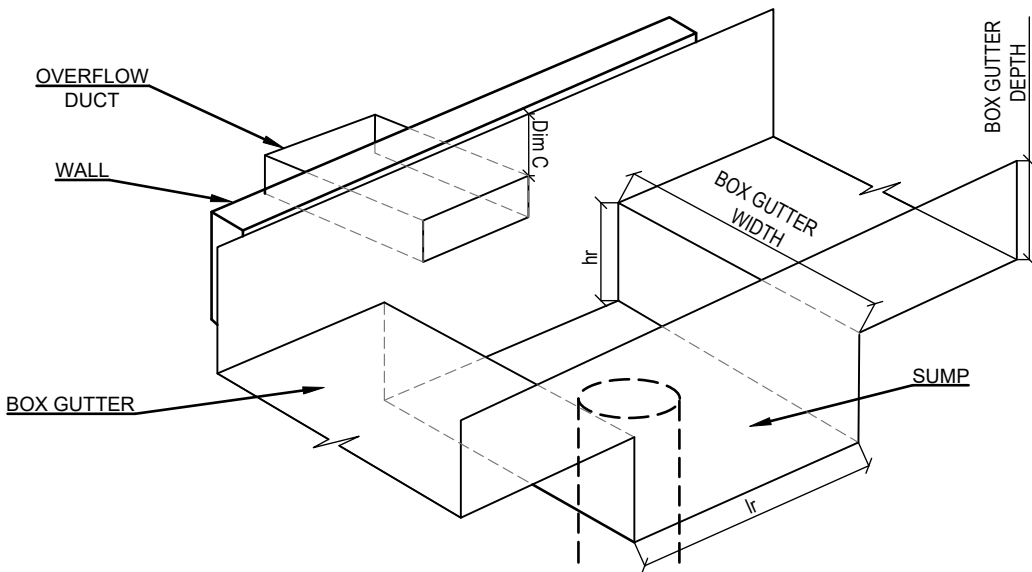


SUMP DETAIL

NTS

DIMENSIONS (mm)	
	BOX GUTTER #3
CATCHMENT AREA TO DOWNPIPE	15m ² - 1.1L/s
WIDTH OF BOX GUTTER	200
DEPTH OF BOX GUTTER (AT HP)	90
DEPTH OF BOX GUTTER (AT SUMP)	110
SLOPE OF BOX GUTTER	1:200
SUMP WIDTH	200
SUMP LENGTH (lr)	400
SUMP DEPTH (hr)	50
OVERFLOW WIDTH	200
OVERFLOW DEPTH	40
DIMENSION C	40
DOWNPIPE DIA	90
ROOF DRAINAGE DESIGNED FOR 100 YEAR ARI STORM EVENT (I = 267 mm/hr)	

AS3500.3:2021 BOX GUTTER REQUIREMENTS				
MATERIALS	BASE METAL THICKNESS (mm)	MAXIMUM LENGTH BETWEEN EXPANSION JOINTS (m)		MINIMUM EXPANSION SPACE (mm)
		ONE END FIXED AND ONE END FREE TO MOVE	BOTH ENDS FREE TO MOVE	
ALUMINIUM	0.90	12	24	50
	1.00	12	24	
COPPER	0.60	9	18	50
	0.80	15	30	
	1.00	26	52	
STEEL	0.55	20	40	50
	0.75	25	50	
STAINLESS STEEL	0.55	20	40	50
PVC		10	20	30
ZINC	0.80	10	20	50
LAP JOINTS: FOR METAL GUTTERS WITH LAPS BETWEEN 20 mm TO 25 mm THE LAP SHALL BE FULLY SEALED. WIDER LAPS SHALL BE SEALED AND FASTENED AT EACH END OF THE LAP RATHER THAN FILLING THE TOTAL AREA.				
GRADIENTS: GRADIENTS SHALL BE NOT FLATTER THAN 1:200 FOR SOLE WIDTHS EQUAL TO OR LESS THAN 600 mm WIDE. DEVIATIONS FROM THESE GRADIENTS SHALL BE SMOOTH AND NOT CAUSE PERMANENT PONDING.				
OUTLETS: OUTLETS SHALL DISCHARGE THROUGH EITHER A RAINHEAD OR A SUMP.				


SHEET SIZE	A3	JOB REFERENCE E230574
DESIGNED	YR	
CHECKED	NZ	DRAWING No. D8
ISSUE	A	
SCALE	1:200	No. IN SET 9

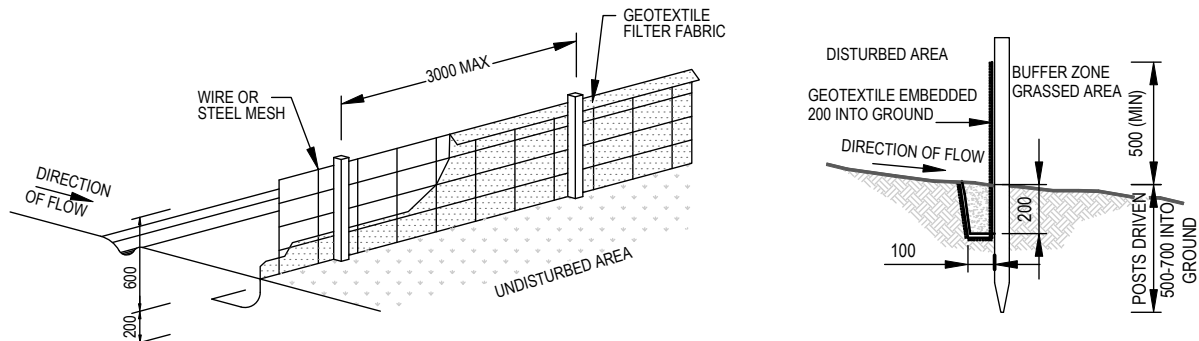

SEDIMENT FENCE DETAIL
NTS

CONSTRUCTION NOTES:


1. CONSTRUCT SEDIMENT FENCES AS CLOSE AS POSSIBLE TO BEING PARALLEL TO THE CONTOURS OF THE SITE, BUT WITH SMALL RETURNS AS SHOWN IN THE DRAWING TO LIMIT THE CATCHMENTS AREA OF ANY ONE SECTION. THE CATCHMENTS AREA SHOULD BE SMALL ENOUGH TO LIMIT WATER FLOW IF CONCENTRATED AT ONE POINT TO 50 LITRES PER SECOND IN THE DESIGN STORM EVENT, USUALLY THE 10 YEAR EVENT.
2. CUT A 150mm DEEP TRENCH ALONG THE UPSLOPE LINE OF THE FENCE FOR THE BOTTOM OF THE FABRIC TO BE ENTRENCHED.
3. DRIVE 1.5m LONG STAR PICKETS INTO GROUND AT 2.5m INTERVALS (MAX) AT THE DOWNSLOPE EDGE OF THE TRENCH. ENSURE ANY STAR PICKETS ARE FITTED WITH SAFETY CAPS.
4. FIX SELF-SUPPORTING GEOTEXTILE TO THE UPSLOPE SIDE OF THE POSTS ENSURING IT GOES TO THE BASE OF THE TRENCH. FIX THE GEOTEXTILE WITH WIRE TIES OR AS RECOMMENDED BY THE MANUFACTURER. ONLY USE GEOTEXTILE SPECIFICALLY PRODUCED FOR SEDIMENT FENCING. THE USE OF SHADE CLOTH FOR THIS PURPOSE IS NOT SATISFACTORY.
5. JOIN SECTIONS OF FABRIC AT A SUPPORT POST WITH 150mm OVERLAP.
6. BACKFILL THE TRENCH OVER THE BASE OF THE FABRIC AND COMPACT IT THOROUGHLY OVER THE GEOTEXTILE.

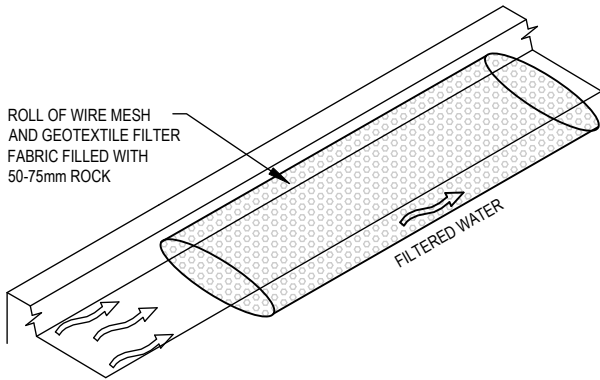

MESH AND GRAVEL FILTER
NTS

CONSTRUCTION NOTES:


1. INSTALL FILTERS TO KERB INLETS ONLY AT SAG POINTS
2. FABRICATE A SLEEVE MADE FROM GEOTEXTILE OR WIRE MESH LONGER THAN THE LENGTH OF THE INLET PIT AND FILL IT WITH 25mm TO 50mm GRAVEL.
3. FORM AN ELLIPTICAL CROSS-SECTION ABOUT 150mm(h) x 400mm(w).
4. PLACE THE FILTER AT THE OPENING LEAVING AT LEAST 100mm SPACE BETWEEN IT AND THE KERB INLET. MAINTAIN THE OPENING WITH SPACER BLOCKS.
5. FORM A SEAL WITH THE KERB TO PREVENT SEDIMENT BYPASSING THE FILTER.
6. SANDBAGS FILLED WITH GRAVEL CAN SUBSTITUTE FOR THE MESH OR GEOTEXTILE PROVIDING THEY ARE PLACED SO THAT THEY FIRMLY ABUT EACH OTHER AND SEDIMENT-LADEN WATERS CANNOT PASS BETWEEN.

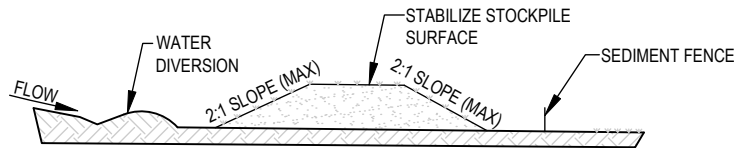

STOCKPILE
NTS

NOTE:


1. PLACE STOCKPILES MORE THAN 2 (PREFERABLY 5) METERS FROM EXISTING VEGETATION, CONCENTRATED WATER FLOW, ROADS AND HAZARD AREAS.
2. CONSTRUCT ON THE CONTOUR AS LOW, FLAT, ELONGATED MOUNDS.
3. WHERE THERE IS SUFFICIENT AREA, TOPSOIL STOCKPILES SHALL BE LESS THAN 2 METERS IN HEIGHT.
4. WHERE THEY ARE TO BE IN PLACE FOR MORE THAN 10 DAYS, STABILIZE FOLLOWING THE APPROVED ESCP OR SWMP TO REDUCE THE C-FACTOR TO LESS THAN 0.10.
5. CONSTRUCT EARTH BANKS (LOW FLOW) ON THE UPSLOPE SIDE TO DIVERT WATER AROUND STOCKPILES AND SEDIMENT FENCES 1 TO 2 METERS ON THE DOWNSLOPE.

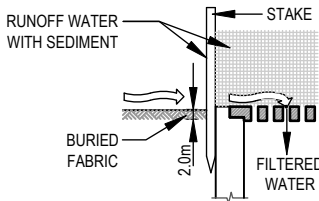

SEDIMENT BARRIER AROUND PIT
NTS

CONSTRUCTION NOTES:

1. FABRICATE A SEDIMENT BARRIER MADE FROM GEOTEXTILE OR STRAW BALES.
2. FOLLOW STRAW FILTER AND SEDIMENT FENCE FOR INSTALLATION PROCEDURES FOR THE STRAW BALES OR GEOFABRIC. REDUCE THE PICKET SPACING TO 1 METRE CENTRES.
3. IN WATERWAYS, ARTIFICIAL SAG POINTS CAN BE CREATED WITH SANDBAGS OR EARTH BANKS AS SHOWN IN THE DRAWING.
4. DO NOT COVER THE INLET WITH GEOTEXTILE UNLESS THE DESIGN IS ADEQUATE TO ALLOW FOR ALL WATERS TO BYPASS IT.

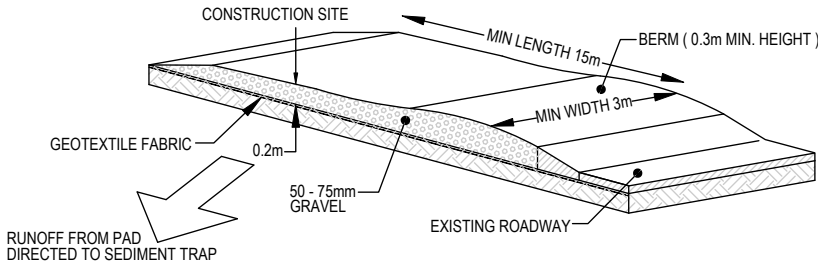

STABILIZED SITE ACCESS
NTS

CONSTRUCTION NOTES:

1. STRIP THE TOPSOIL, LEVEL THE SITE AND COMPACT THE SUBGRADE
2. COVER THE AREA WITH NEEDLE-PUNCHED GEOTEXTILE
3. CONSTRUCT A 200mm THICK PAD OVER THE GEOTEXTILE USING ROAD BASED OR 30mm AGGREGATE
4. ENSURE THE STRUCTURE IS AT LEAST 15m LONG OR TO BUILD ALIGNMENT AND AT LEAST 3 METERS WIDE.
5. WHERE A SEDIMENT FENCE JOINS ONTO THE STABILIZED ACCESS, CONSTRUCT A HUMP IN THE STABILIZED ACCESS TO DIVERT WATER TO THE SEDIMENT FENCE.

REVISION	DRAWN	DESCRIPTION	DATE
A	CN	ISSUED FOR DA	29.09.2023

DRAWING TITLE
SEDIMENT CONTROL DETAILS
PROJECT TITLE
PROPOSED DWELLING No.1 HAREWOOD PLACE WARRIEWOOD

SHEET SIZEA3	JOB REFERENCE E230574
DESIGNED YR	DRAWING No. D9
CHECKED NZ	No. IN SET 9
ISSUE A	
SCALE AS NOTED	