


AMENDMENTS
26.10.2021 MOVE LIFT APPROX 2.6m NORTH
AND RELOCATE WALKWAY

PROVIDE PRIVACY SCREEN TO
SOUTH SIDE OF WALKWAY

RAMP WALKWAY TO ALLOW TO
LOWER HEIGHT OF PROPOSED LIFT

REDUCE LIFT SHAFT HEIGHT,
DEPTH AND WIDTH

03.11.2021 REMOVE LIFT AND WALKWAY

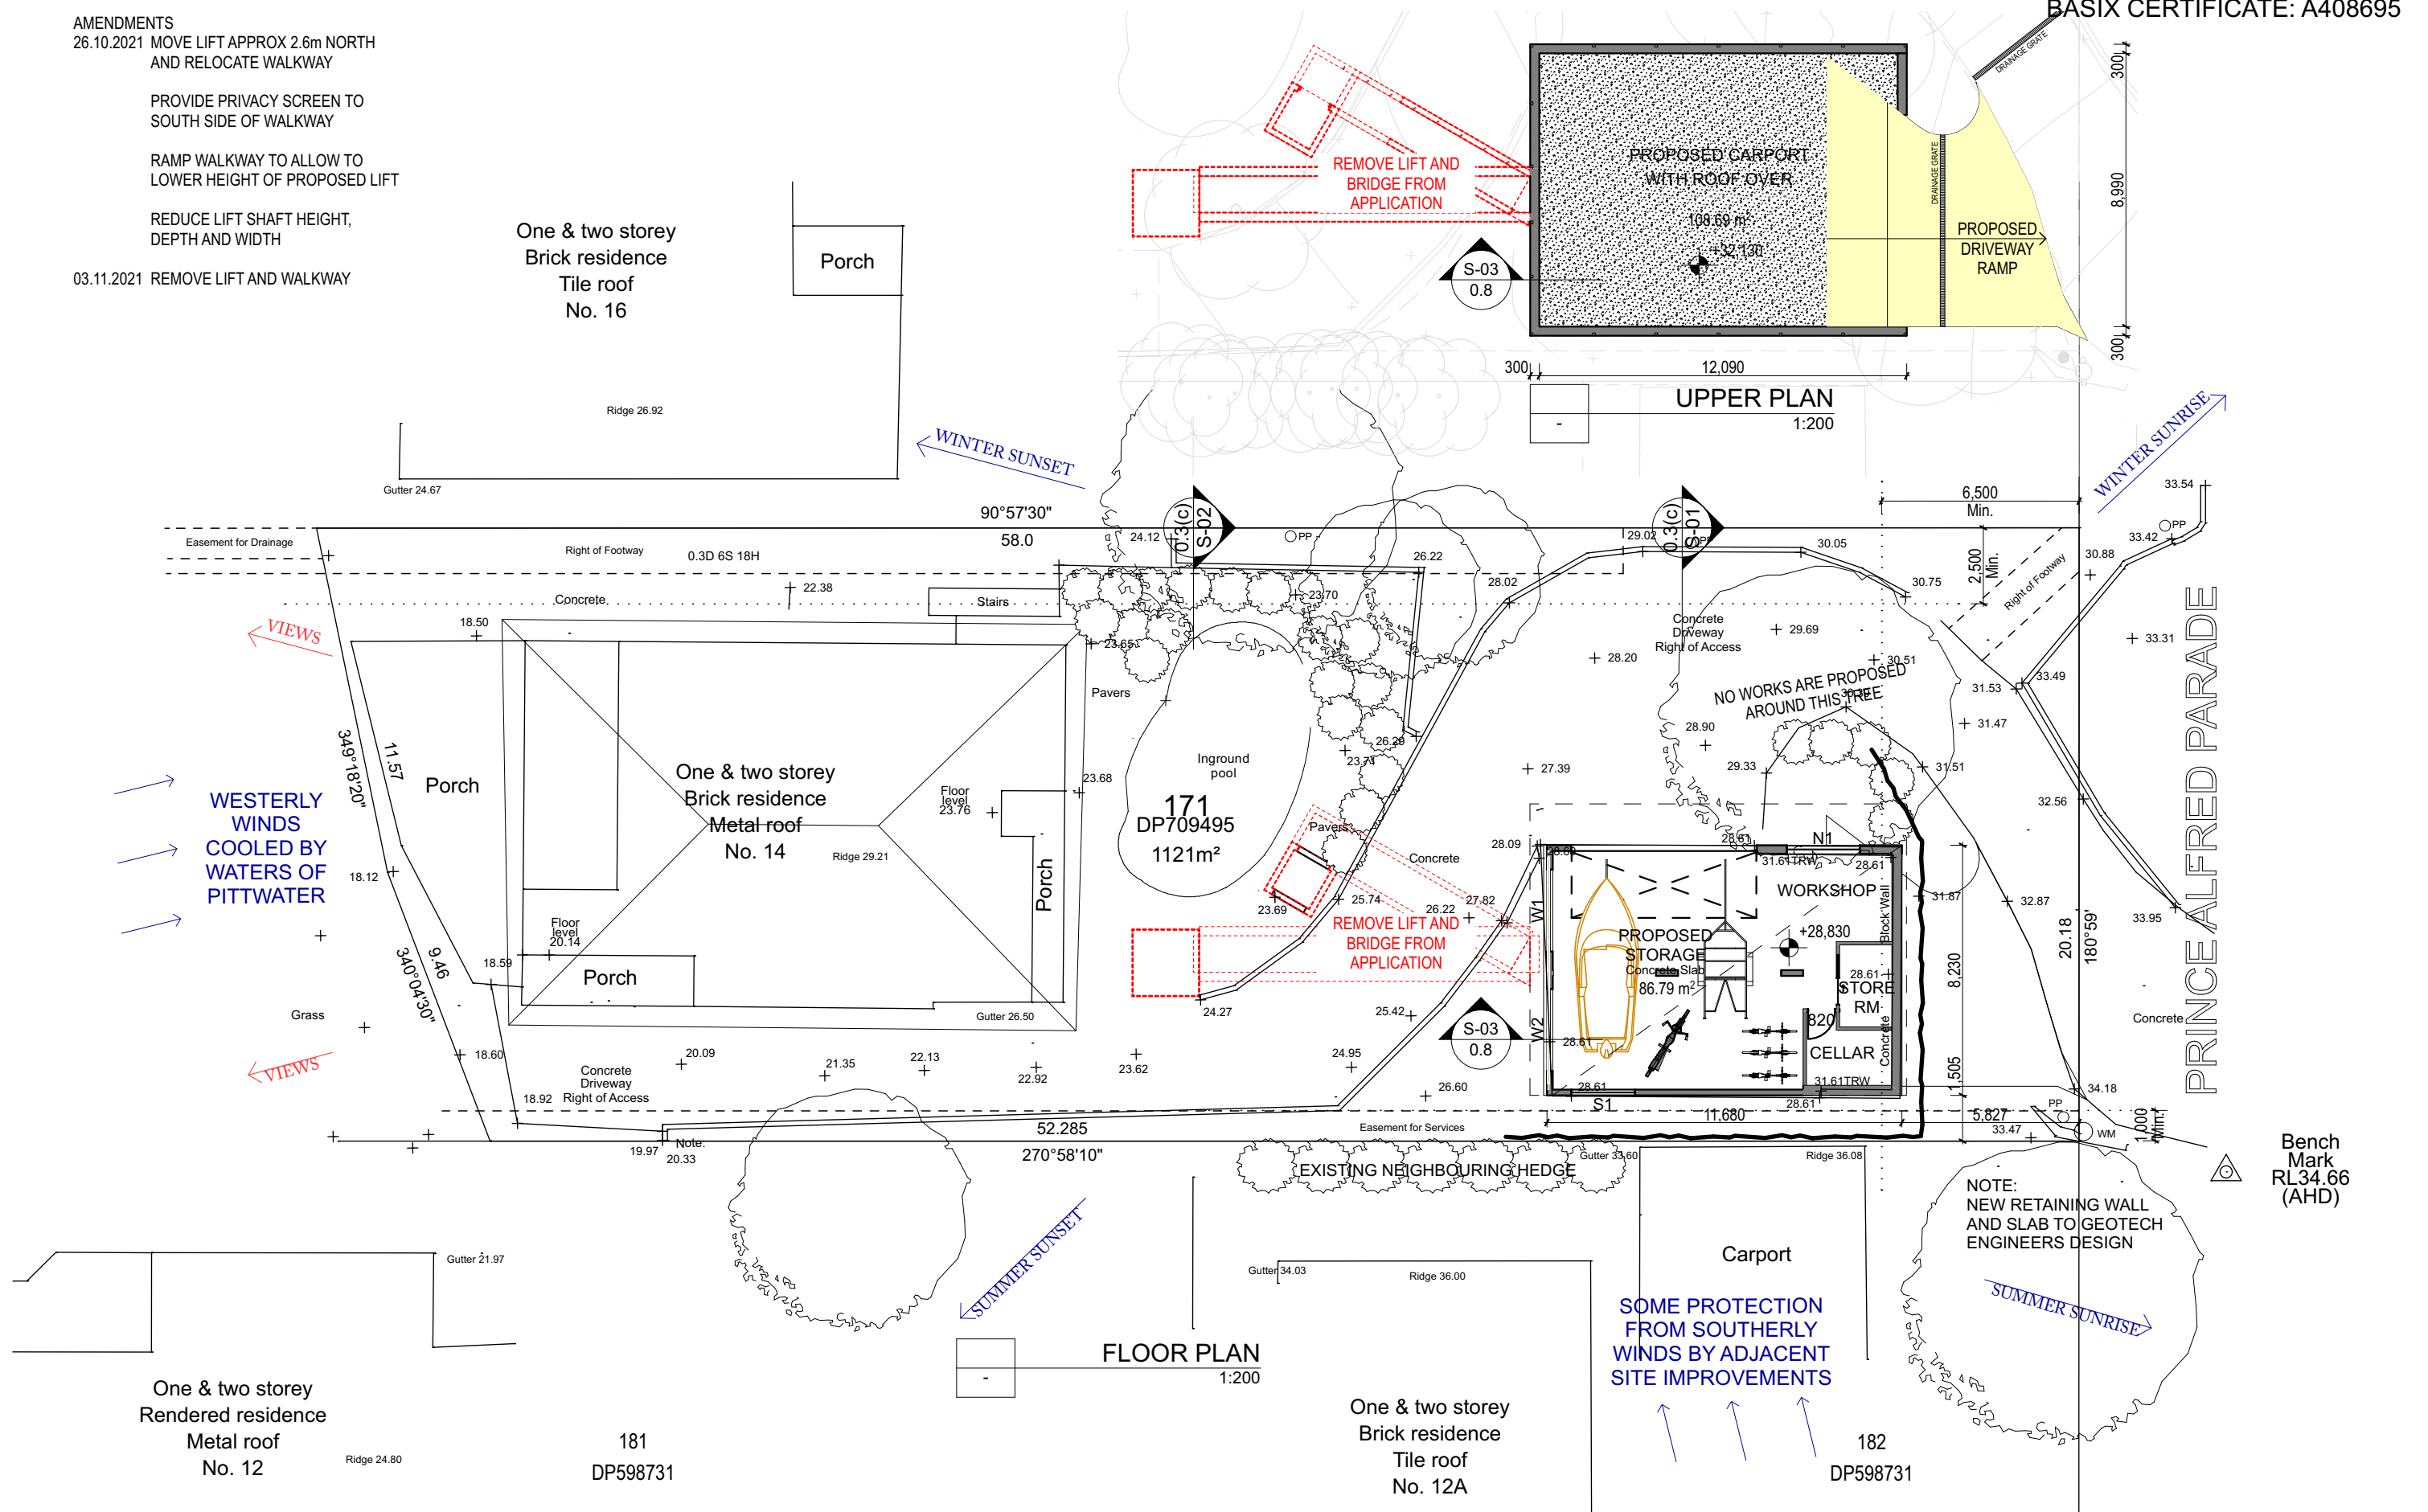

NOTE:
THESE DRAWINGS ARE BASED ON INFORMATION
PROVIDED BY THE CLIENT AND ARE NOT FOR
CONSTRUCTION.

THEY ARE NOT TO BE USED FOR JOINERY DESIGN OR FOR
ACCURATE ORDER OF MATERIALS

Project PROPOSED CARPORT, STORAGE & LIFT

Address LOT 171, DP 709495,
14 PRINCE ALFRED PARADE NEWPORT

For **VALLACK**

Scale: 1:200 @ A3

Status: DA/BC

Plot Date: 3/11/21



Drawing Title:

SITE / FLOOR PLANS

Project No:
14PA

Drawing No:

0.1(c)

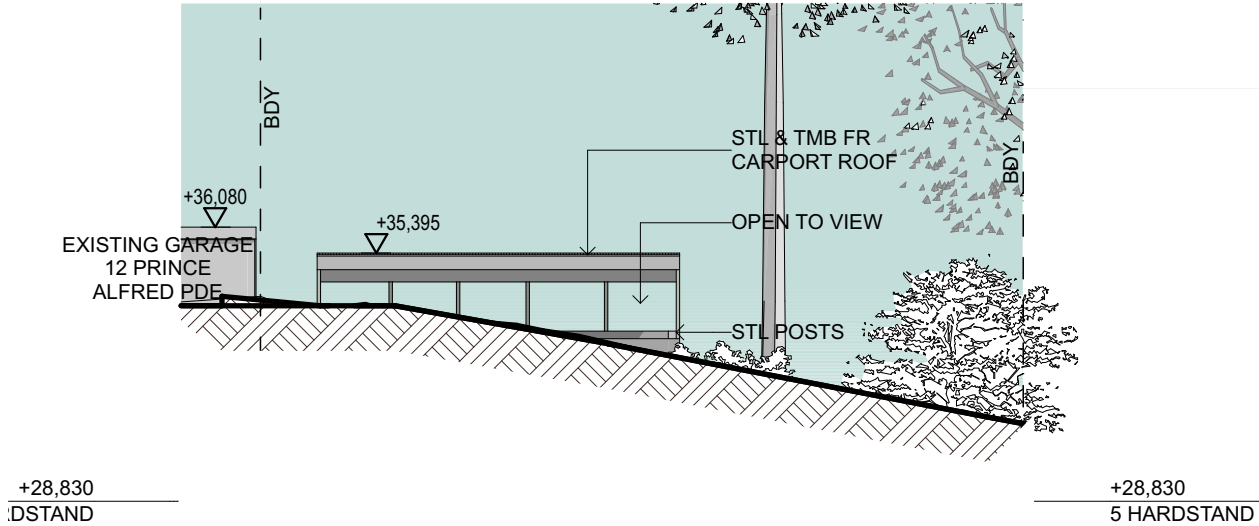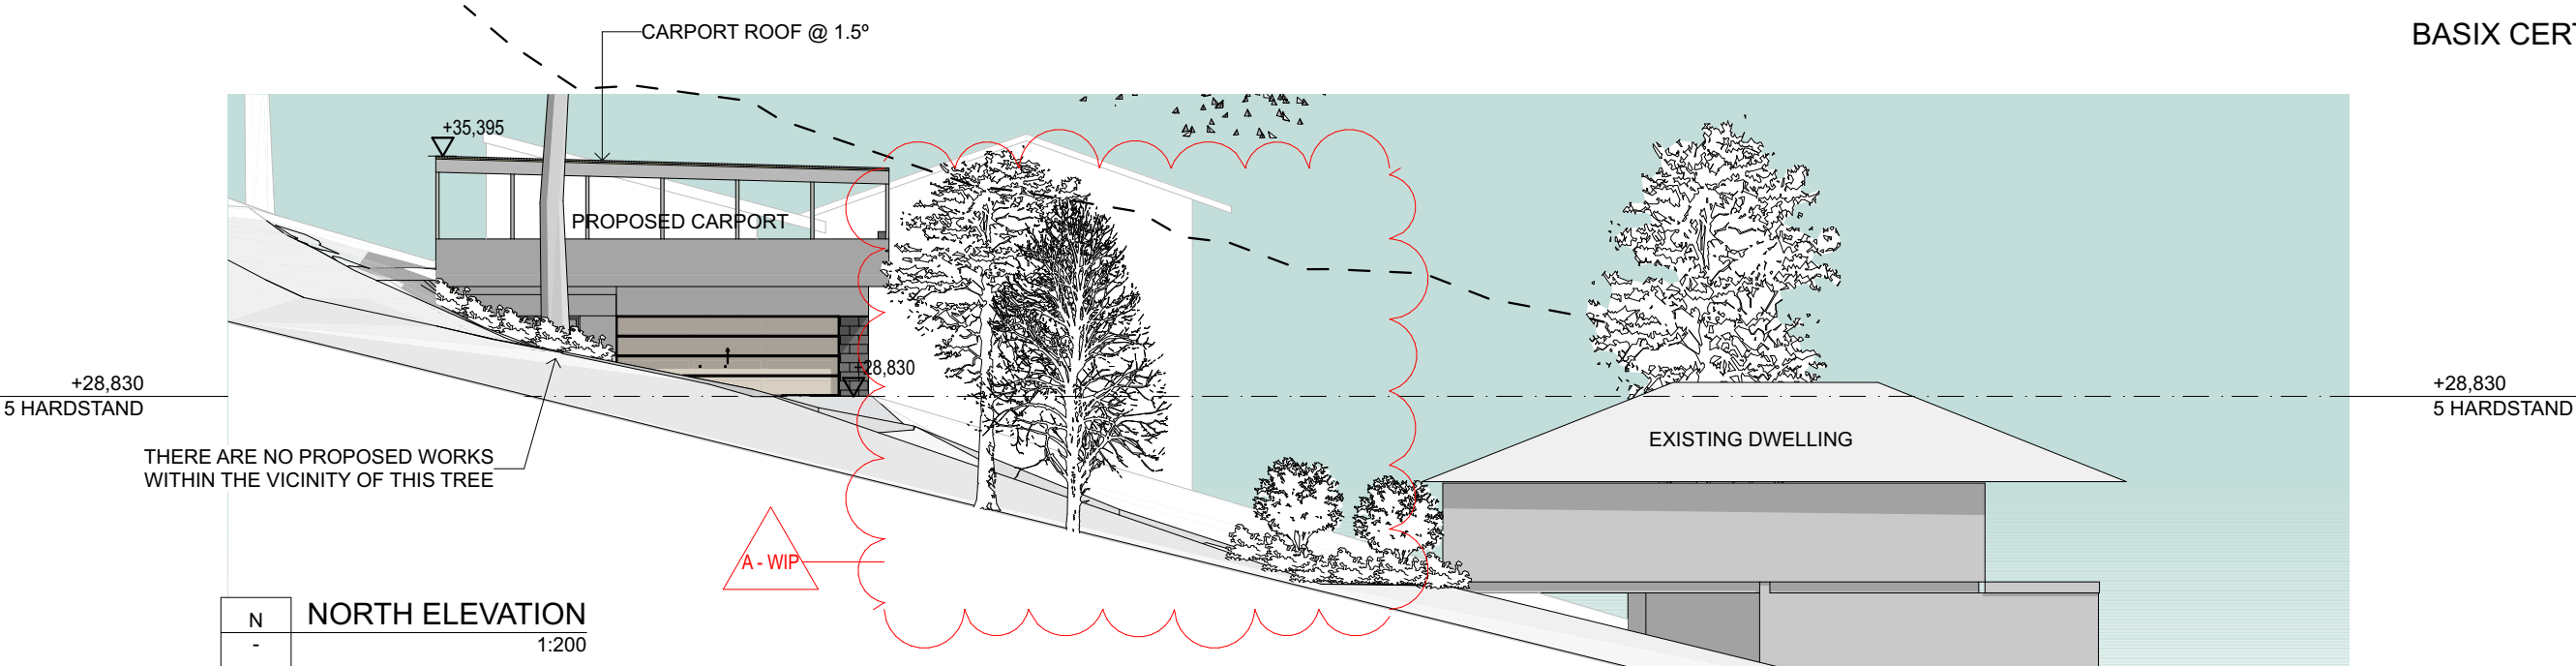


E EAST ELEVATION 1:200

- AMENDMENTS
- 26.10.2021 MOVE LIFT APPROX 2.6m NORTH AND RELOCATE WALKWAY
 - PROVIDE PRIVACY SCREEN TO SOUTH SIDE OF WALKWAY
 - RAMP WALKWAY TO ALLOW TO LOWER HEIGHT OF PROPOSED LIFT
 - REDUCE LIFT SHAFT HEIGHT, DEPTH AND WIDTH
 - 03.11.2021 REMOVE LIFT AND WALKWAY

NOTE:
THESE DRAWINGS ARE BASED ON INFORMATION PROVIDED BY THE CLIENT AND ARE NOT FOR CONSTRUCTION.

THEY ARE NOT TO BE USED FOR JOINERY DESIGN OR FOR ACCURATE ORDER OF MATERIALS

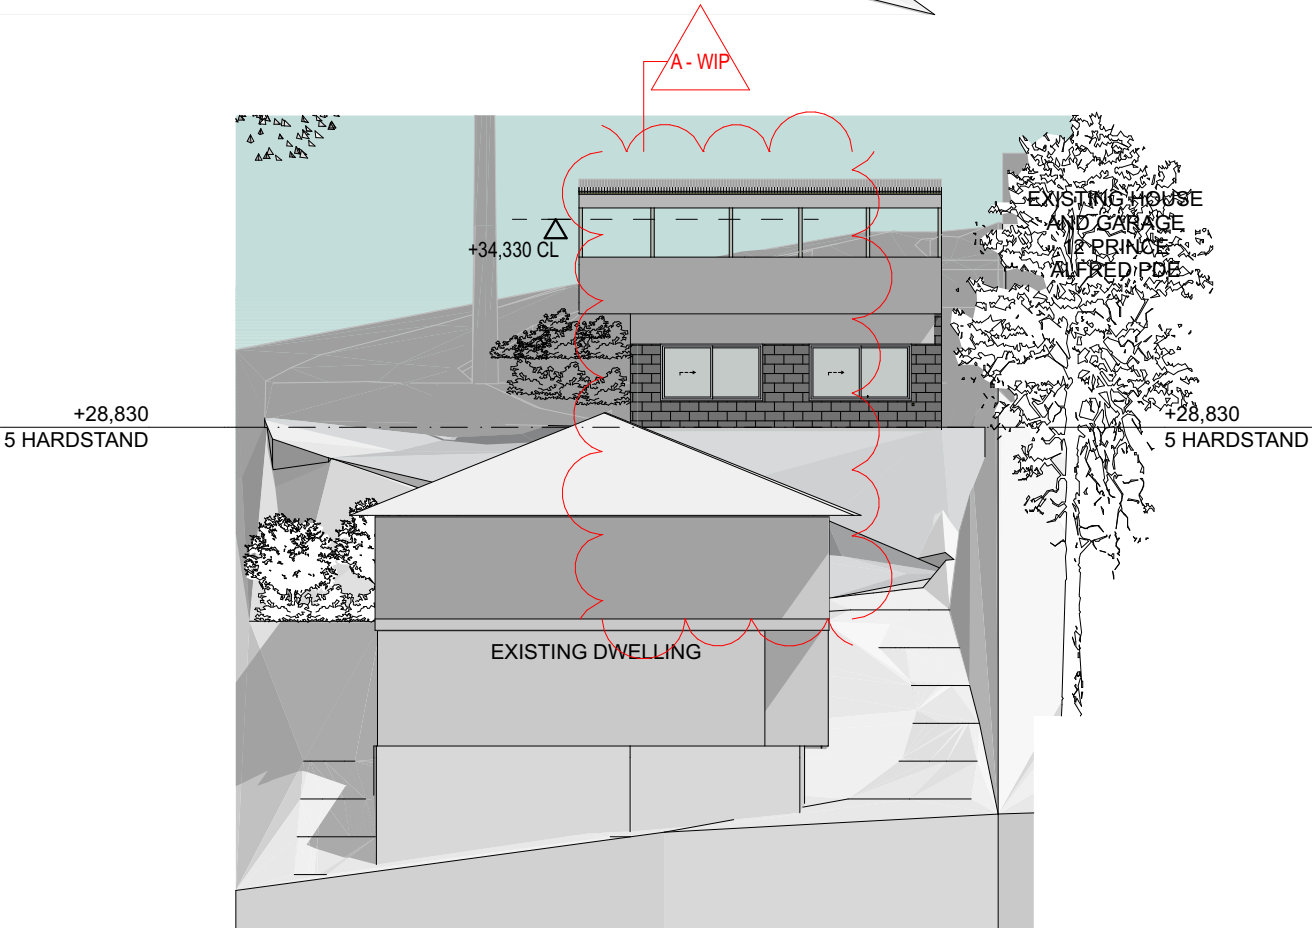


W WEST ELEVATION 1:200

Project PROPOSED CARPORT, STORAGE & LIFT
Address LOT 171, DP 709495, 14 PRINCE ALFRED PARADE NEWPORT
For VALLACK

Scale: 1:200 @ A3
Status: DA/BC
Plot Date: 3/11/21

Drawing Title: ELEVATIONS
Project No: 14PA
Drawing No:

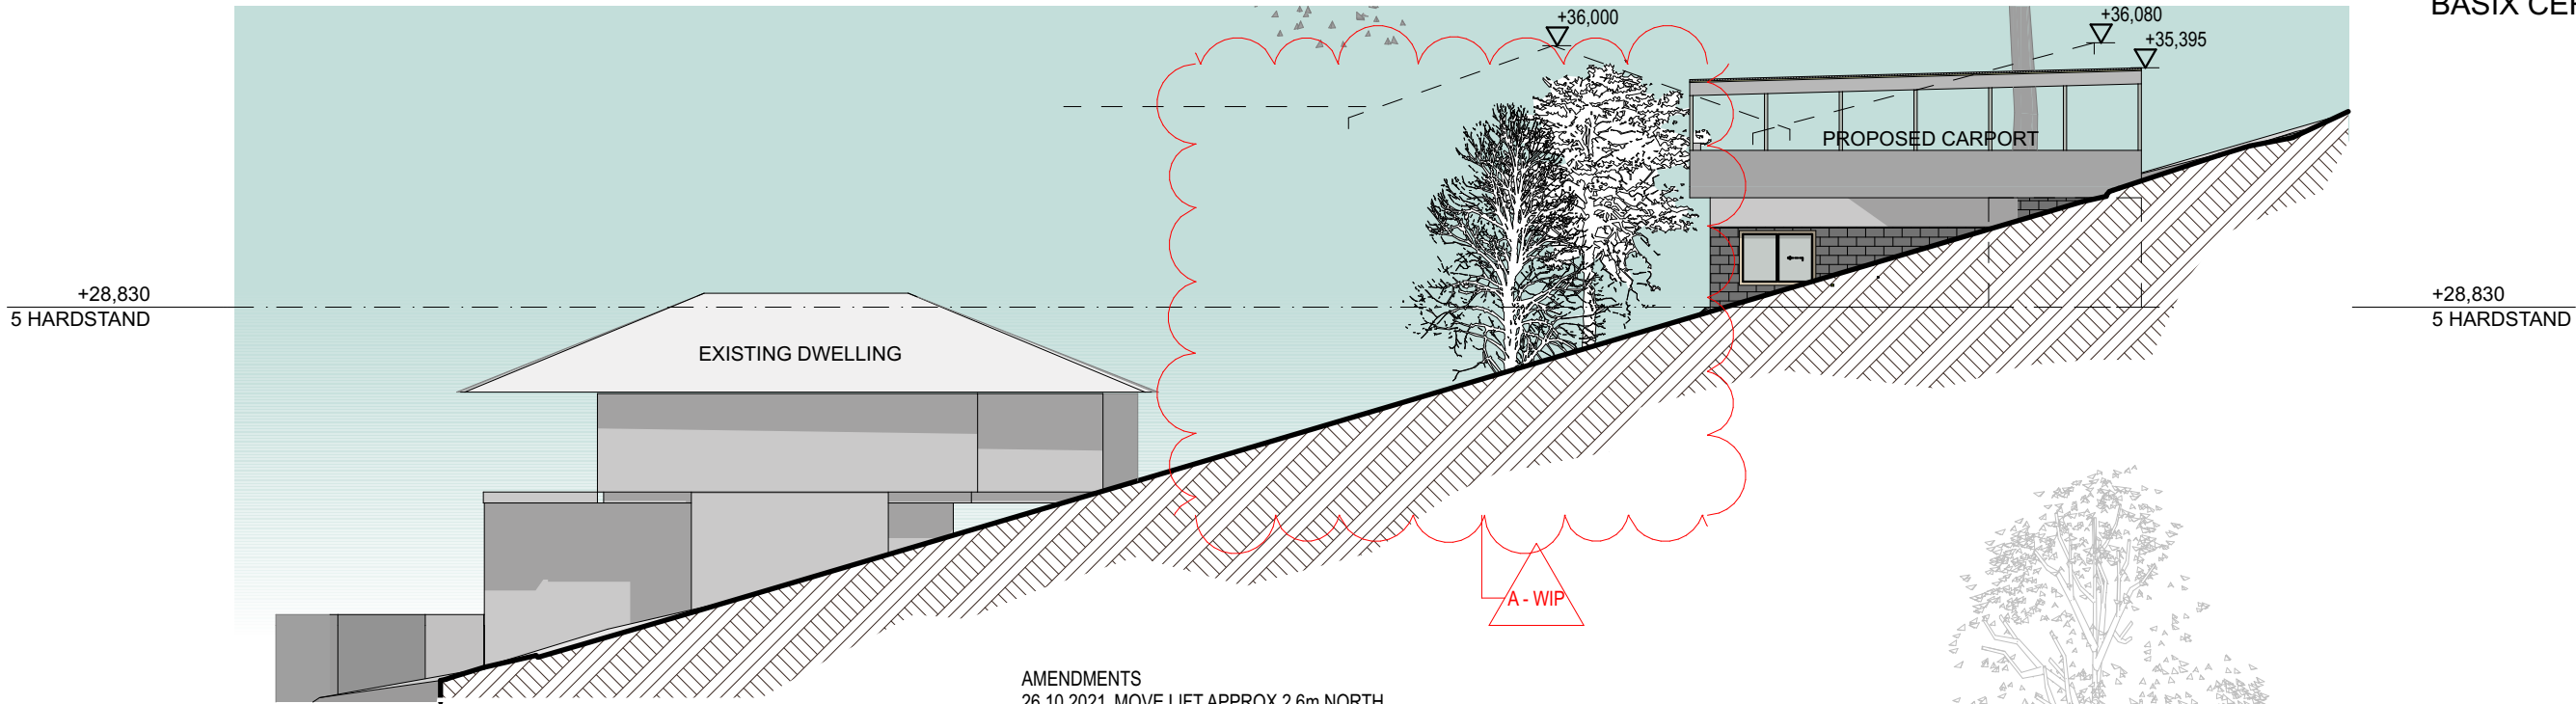

S SOUTH ELEVATION
- 1:200


AMENDMENTS
26.10.2021 MOVE LIFT APPROX 2.6m NORTH
AND RELOCATE WALKWAY

PROVIDE PRIVACY SCREEN TO
SOUTH SIDE OF WALKWAY

RAMP WALKWAY TO ALLOW TO
LOWER HEIGHT OF PROPOSED LIFT


REDUCE LIFT SHAFT HEIGHT,
DEPTH AND WIDTH

03.11.2021 REMOVE LIFT AND WALKWAY

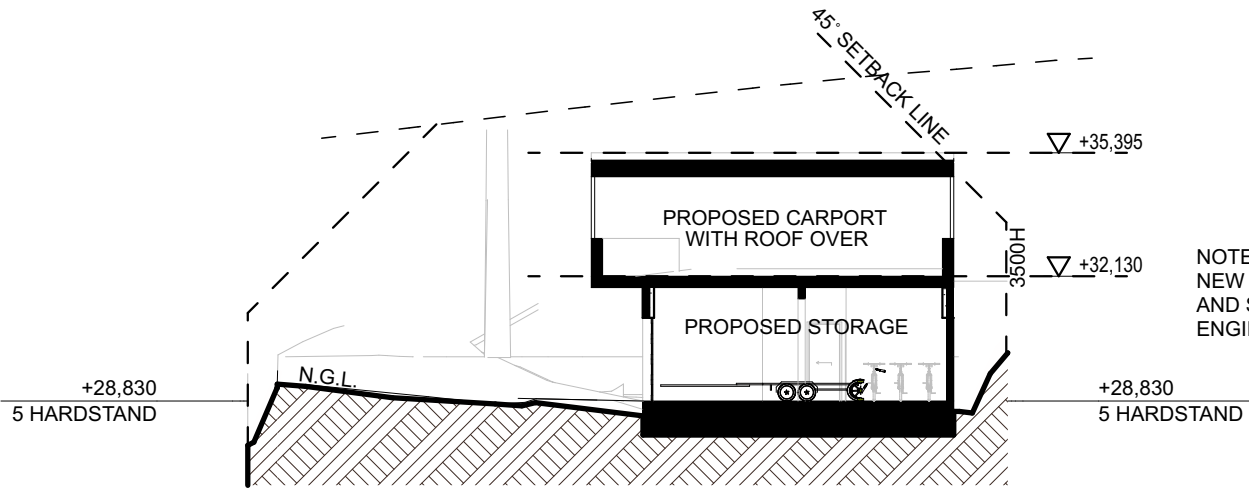

S-01 SECTION
- 1:200

NOTE:
NEW RETAINING WALL
AND SLAB TO GEOTECH
ENGINEERS DESIGN

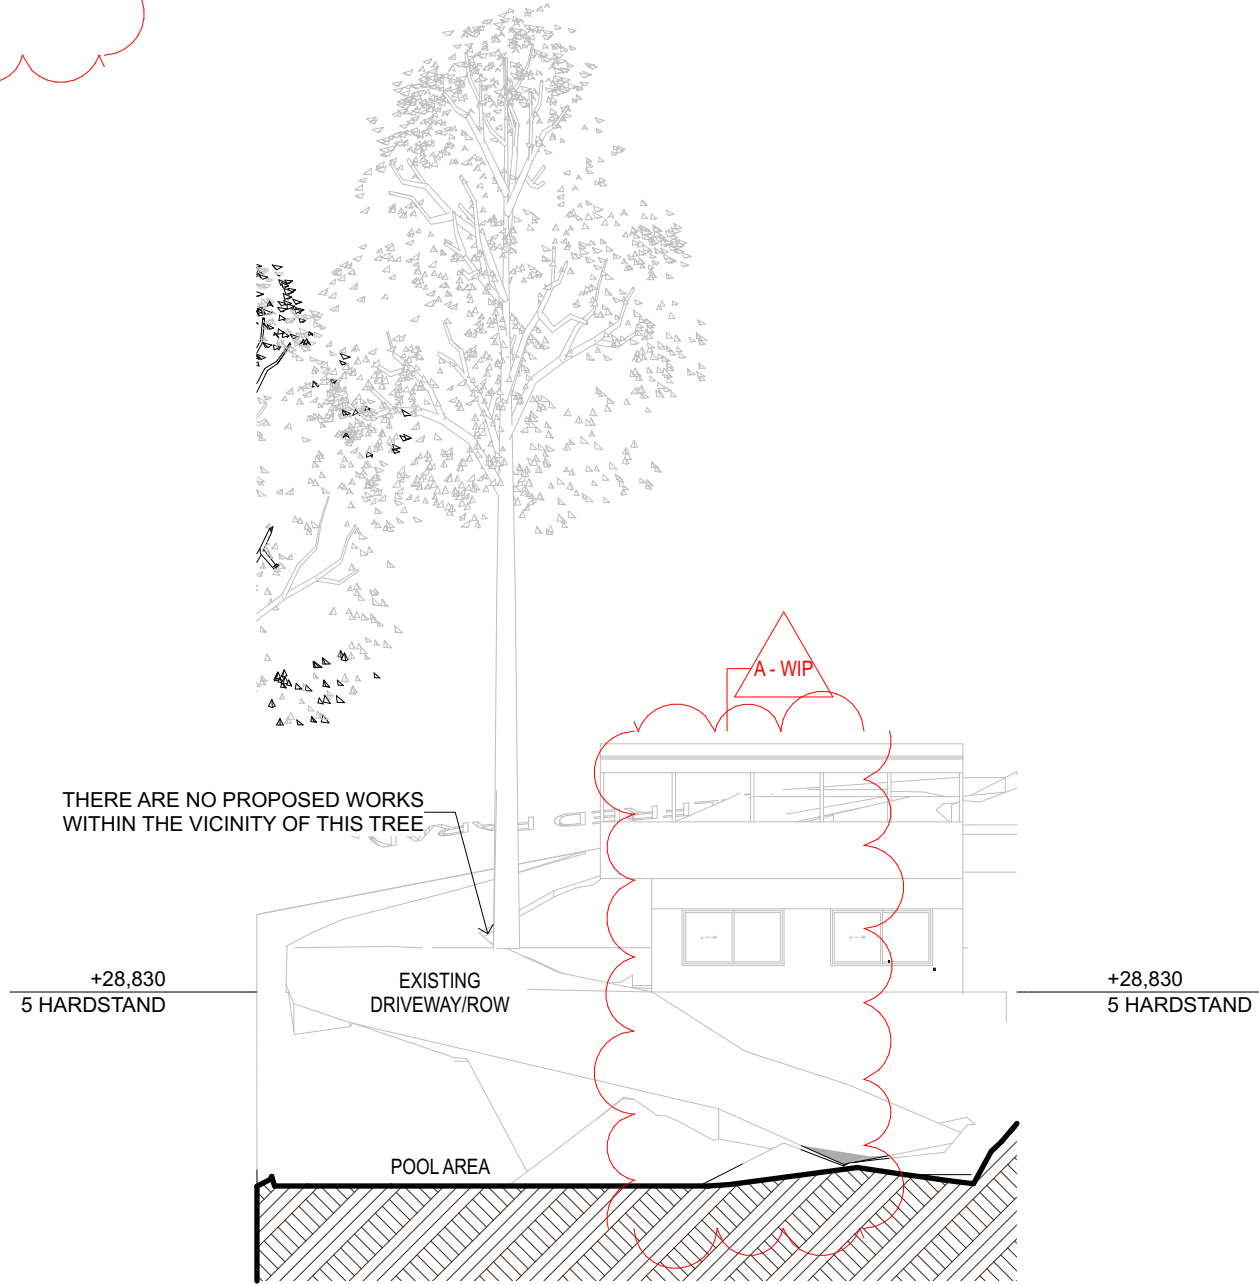

S-02 SECTION
- 1:200

NOTE:
THESE DRAWINGS ARE BASED ON INFORMATION
PROVIDED BY THE CLIENT AND ARE NOT FOR
CONSTRUCTION.

THEY ARE NOT TO BE USED FOR JOINERY DESIGN OR FOR
ACCURATE ORDER OF MATERIALS

Project PROPOSED CARPORT, STORAGE & LIFT
Address LOT 171, DP 709495,
14 PRINCE ALFRED PARADE NEWPORT
For VALLACK

Scale: 1:200 @ A3
Status: DA/BC
Plot Date: 3/11/21


Drawing Title:
SECTION / ELEVATION
Project No: 14PA
Drawing No: 0.3(c)



I certify that these shadow diagrams are based on information provided in survey drawing 1913 BY CC Surveying and NSW planning portal and show:

- location of proposed development,
- position and relationship to adjoining buildings and land
- location of all the boundaries on adjoining land
- street numbers and street address,
- details of existing and proposed shadows,
- diagrams are based on a survey plan prepared by a registered surveyor
- diagrams are drawn to true north

M. Thitchener
Matt Thitchener Architect
NSW Architects Registration 8973

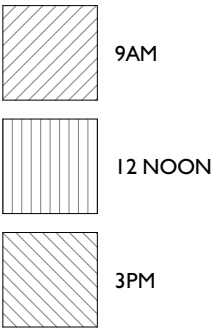

NOTE:
THESE DRAWINGS ARE BASED ON INFORMATION
PROVIDED BY THE CLIENT AND ARE NOT FOR
CONSTRUCTION.

THEY ARE NOT TO BE USED FOR JOINERY DESIGN OR FOR
ACCURATE ORDER OF MATERIALS

Project: PROPOSED CARPORT, STORAGE & LIFT
Address: LOT 171, DP 709495,
14 PRINCE ALFRED PARADE NEWPORT
For: VALLACK



Scale: 1:200 @ A3
Status: DA/BC
Plot Date: 3/11/21

Drawing Title:
21 MAR at 0900h
Project No:
14PA
Drawing No:

I certify that these shadow diagrams are based on information provided in survey drawing 1913 BY CC Surveying and NSW planning portal and show:

- location of proposed development,
- position and relationship to adjoining buildings and land
- location of all the boundaries on adjoining land
- street numbers and street address,
- details of existing and proposed shadows,
- diagrams are based on a survey plan prepared by a registered surveyor
- diagrams are drawn to true north


Matt Thitchener Architect
NSW Architects Registration 8973

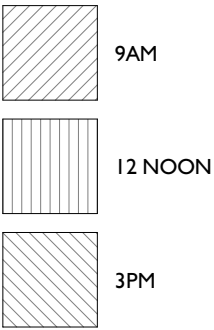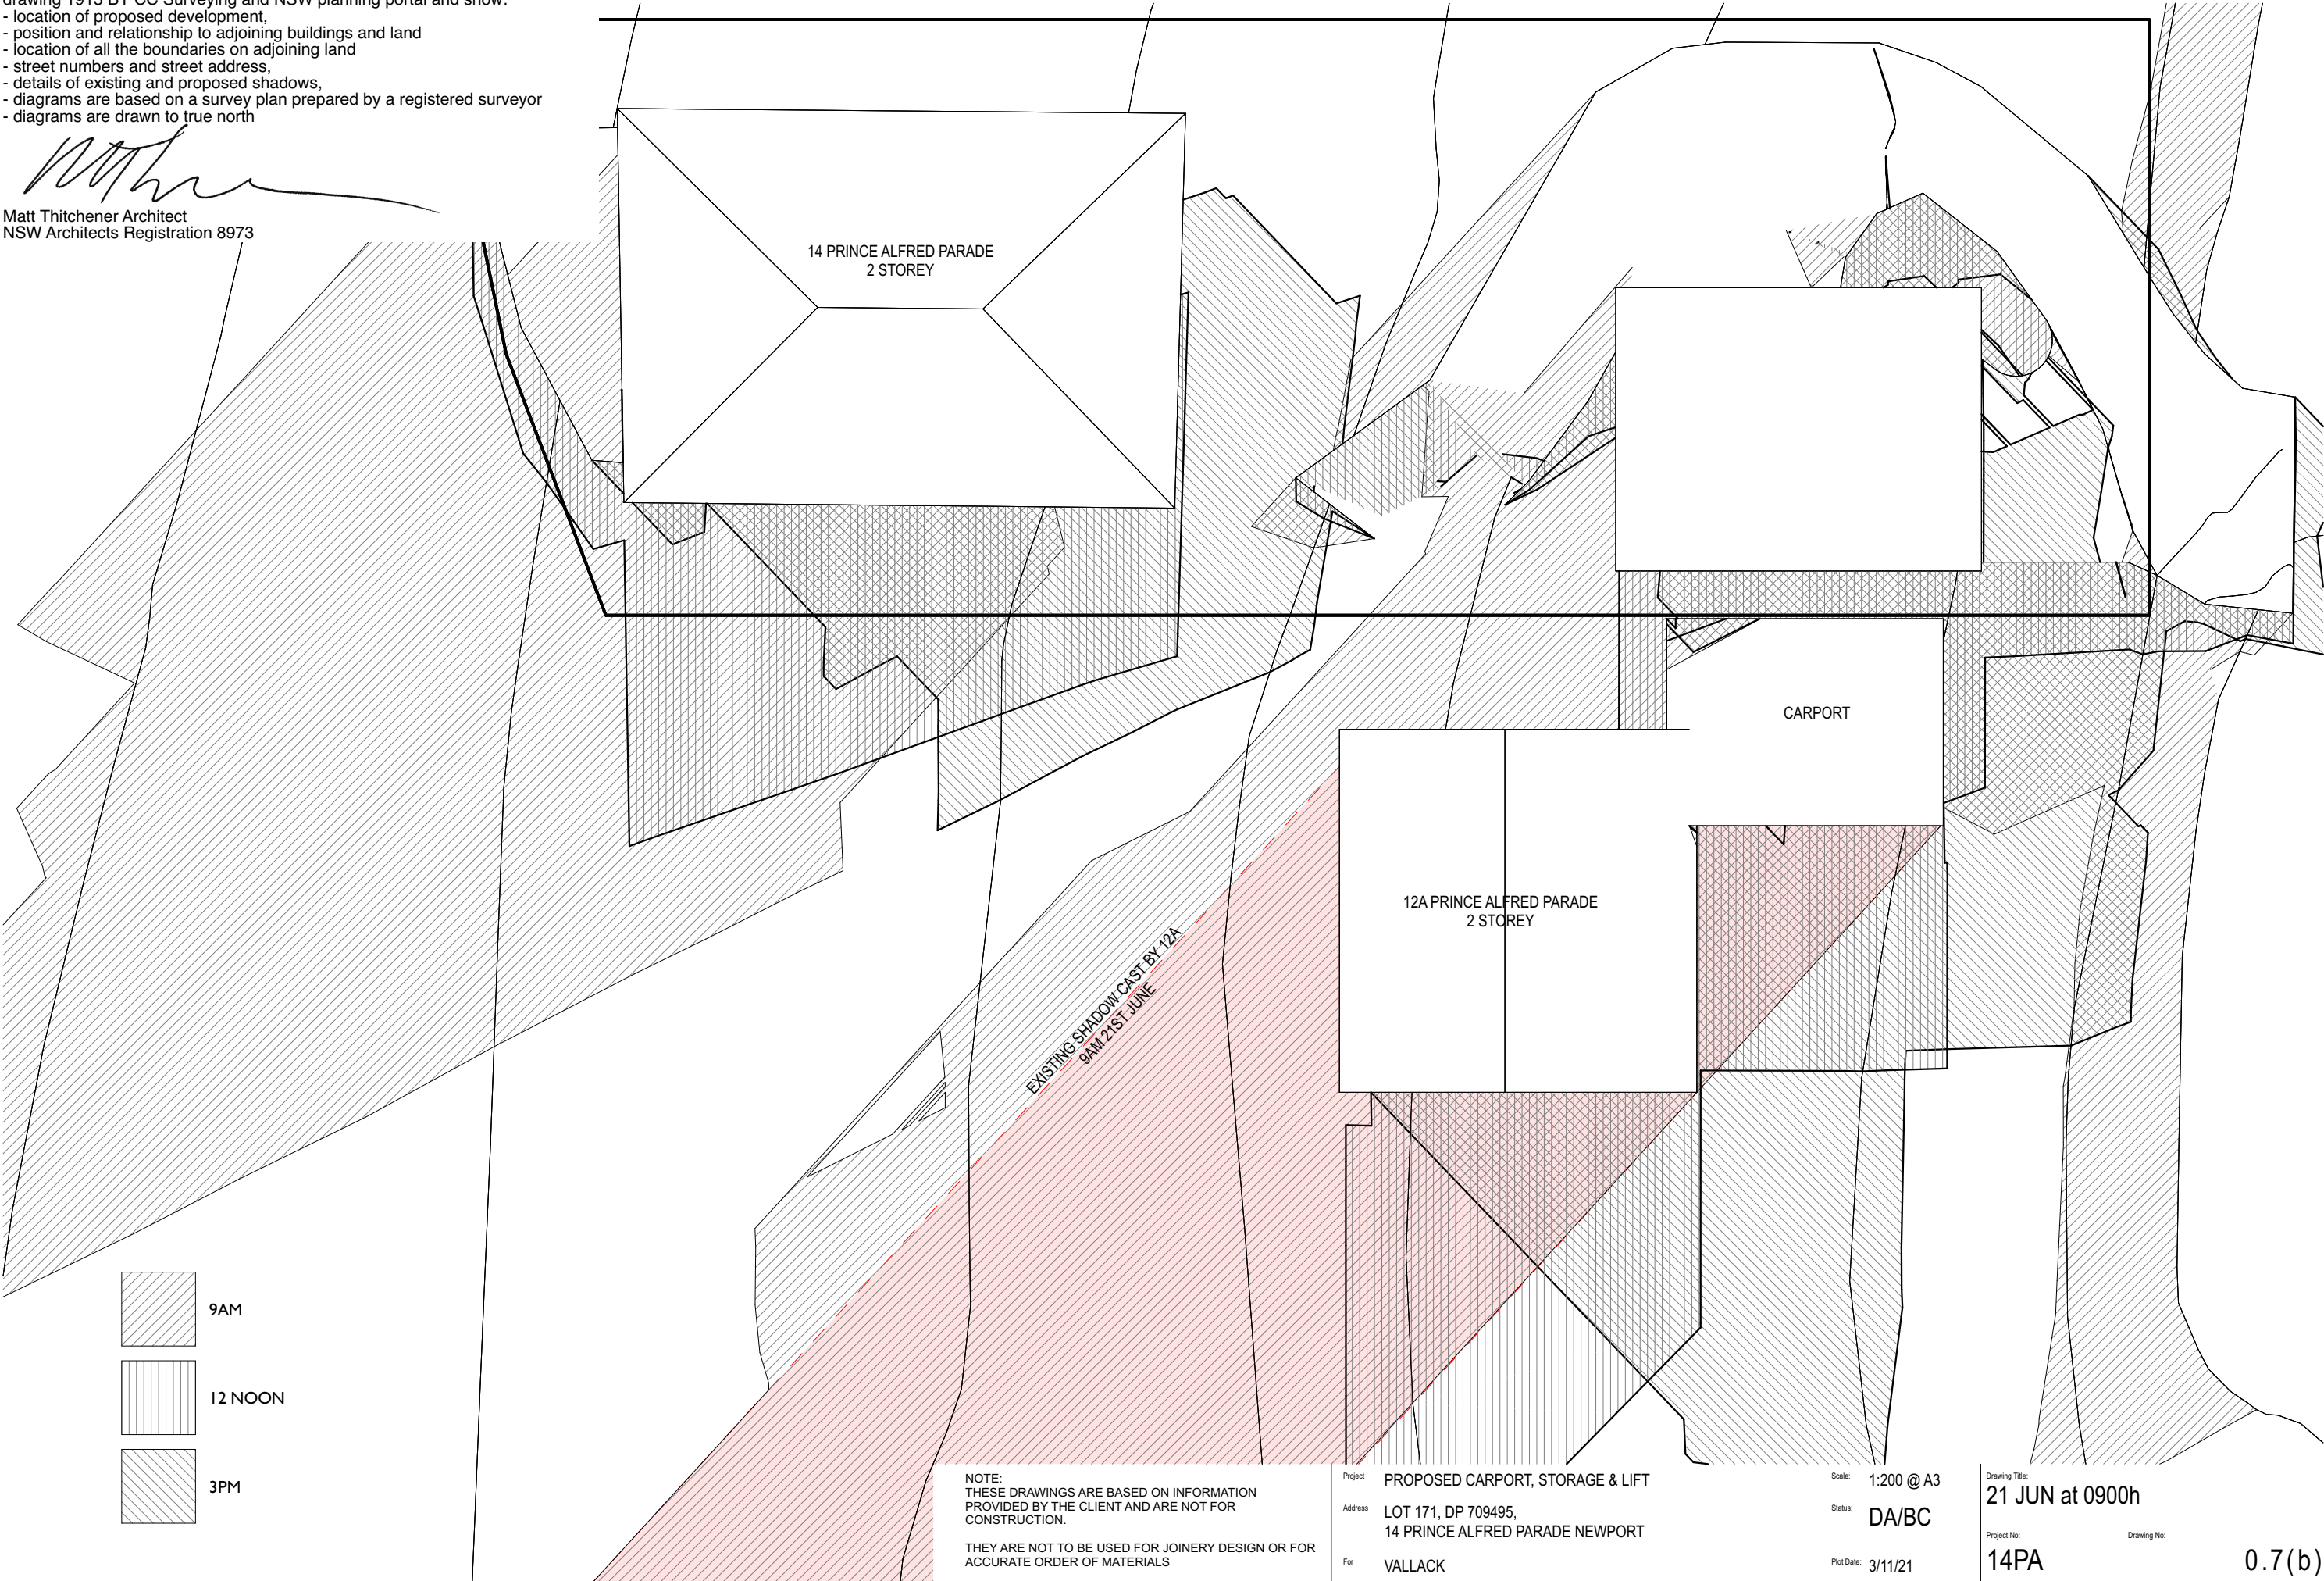


NOTE:
THESE DRAWINGS ARE BASED ON INFORMATION
PROVIDED BY THE CLIENT AND ARE NOT FOR
CONSTRUCTION.

THEY ARE NOT TO BE USED FOR JOINERY DESIGN OR FOR
ACCURATE ORDER OF MATERIALS

Project PROPOSED CARPORT, STORAGE & LIFT
Address LOT 171, DP 709495,
14 PRINCE ALFRED PARADE NEWPORT
For VALLACK

Scale: 1:200 @ A3
Status: DA/BC
Plot Date: 3/11/21

Drawing Title:
21 JUN at 0900h
Project No: 14PA
Drawing No: 0.7(b)

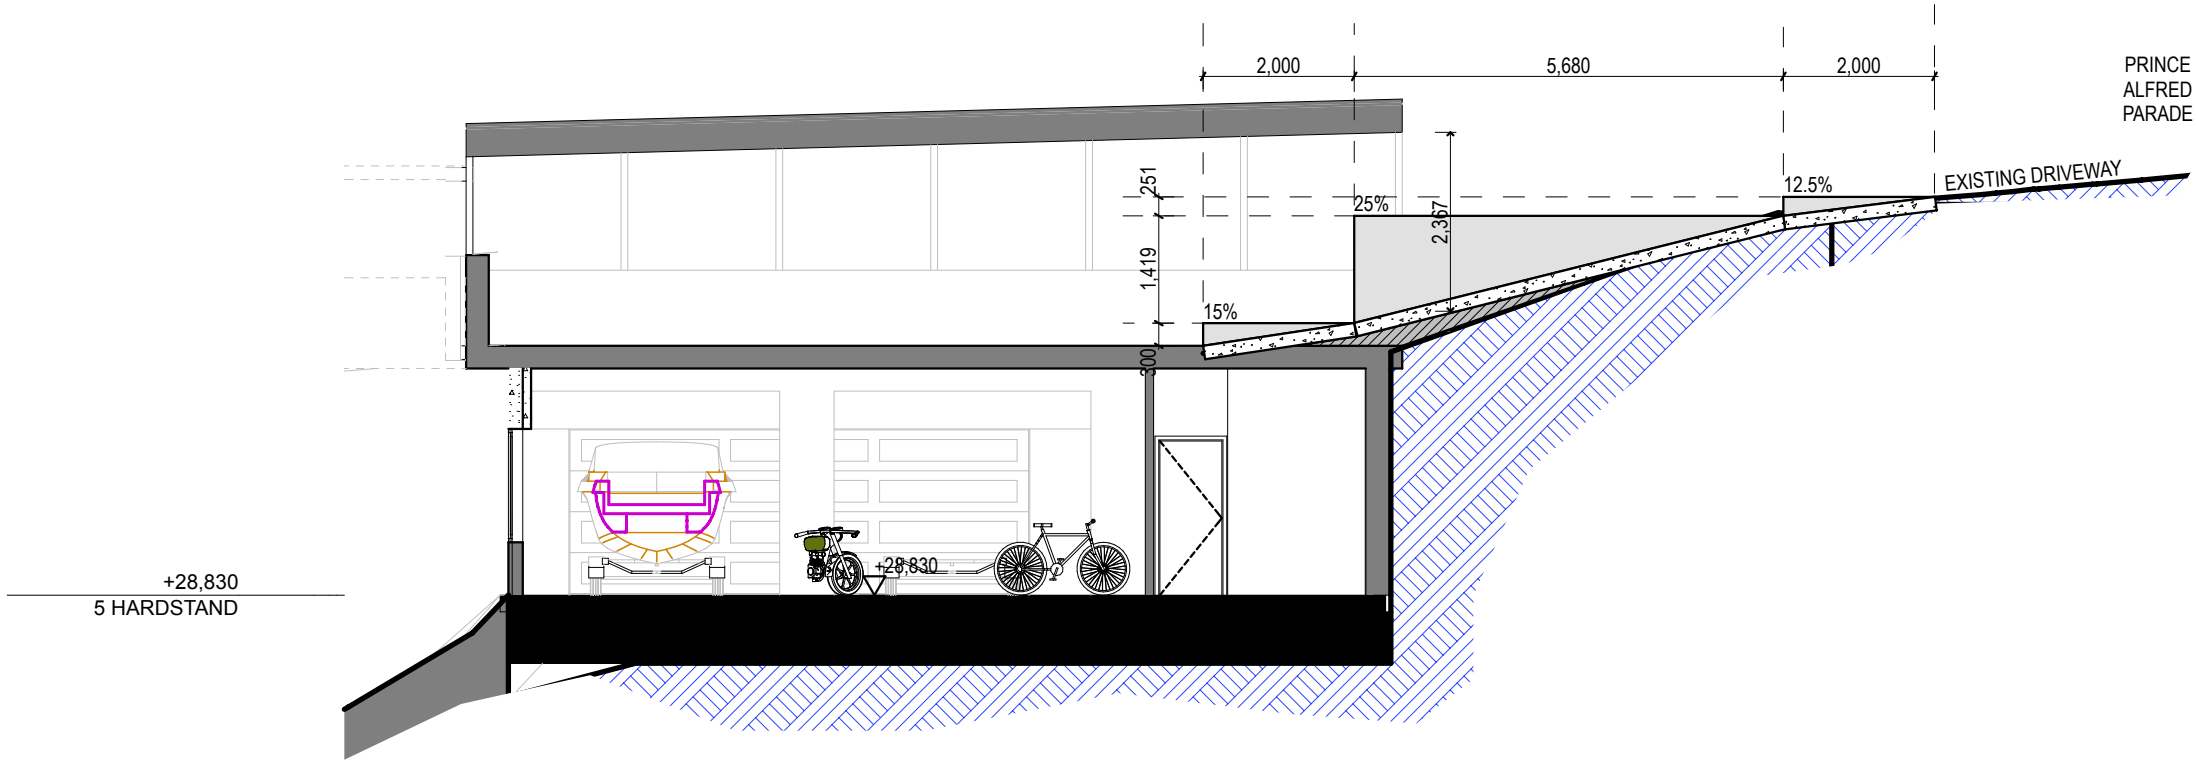

S-03 DW SECTION
1:100

NOTE:
THESE DRAWINGS ARE BASED ON INFORMATION
PROVIDED BY THE CLIENT AND ARE NOT FOR
CONSTRUCTION.

THEY ARE NOT TO BE USED FOR JOINERY DESIGN OR FOR
ACCURATE ORDER OF MATERIALS

Project PROPOSED CARPORT, STORAGE & LIFT
Address LOT 171, DP 709495,
14 PRINCE ALFRED PARADE NEWPORT
For VALLACK

Scale: 1:100 @ A3
Status: DA/BC
Plot Date: 28/10/21

Drawing Title:
DRIVEWAY LONGSECTION
Project No:
14PA
Drawing No: