

MANLY WHARF


FELONS BARREL HALL SOLID FUEL EXHAUST




LOCATION OF PROPOSED BARREL HALL SOLID FUEL EXHAUST

Sheet Number	Sheet Name	Current Revision
D.99.00	COVER PAGE & SITE PLAN	3
D.99.01	ROOF PLANS - EXISTING AND PROPOSED	3
D.99.02	ELEVATIONS - EXISTING AND PROPOSED	3
D.99.03	AXONOMETRIC - DEMOLITION AND PROPOSED	3
D.99.04	SECTION AND DIAGRAM	3

Issue	Description	Date
3	FOR APPROVAL	27.06.25
2	FOR REVIEW	17.06.25
1	FOR REVIEW	12.06.25

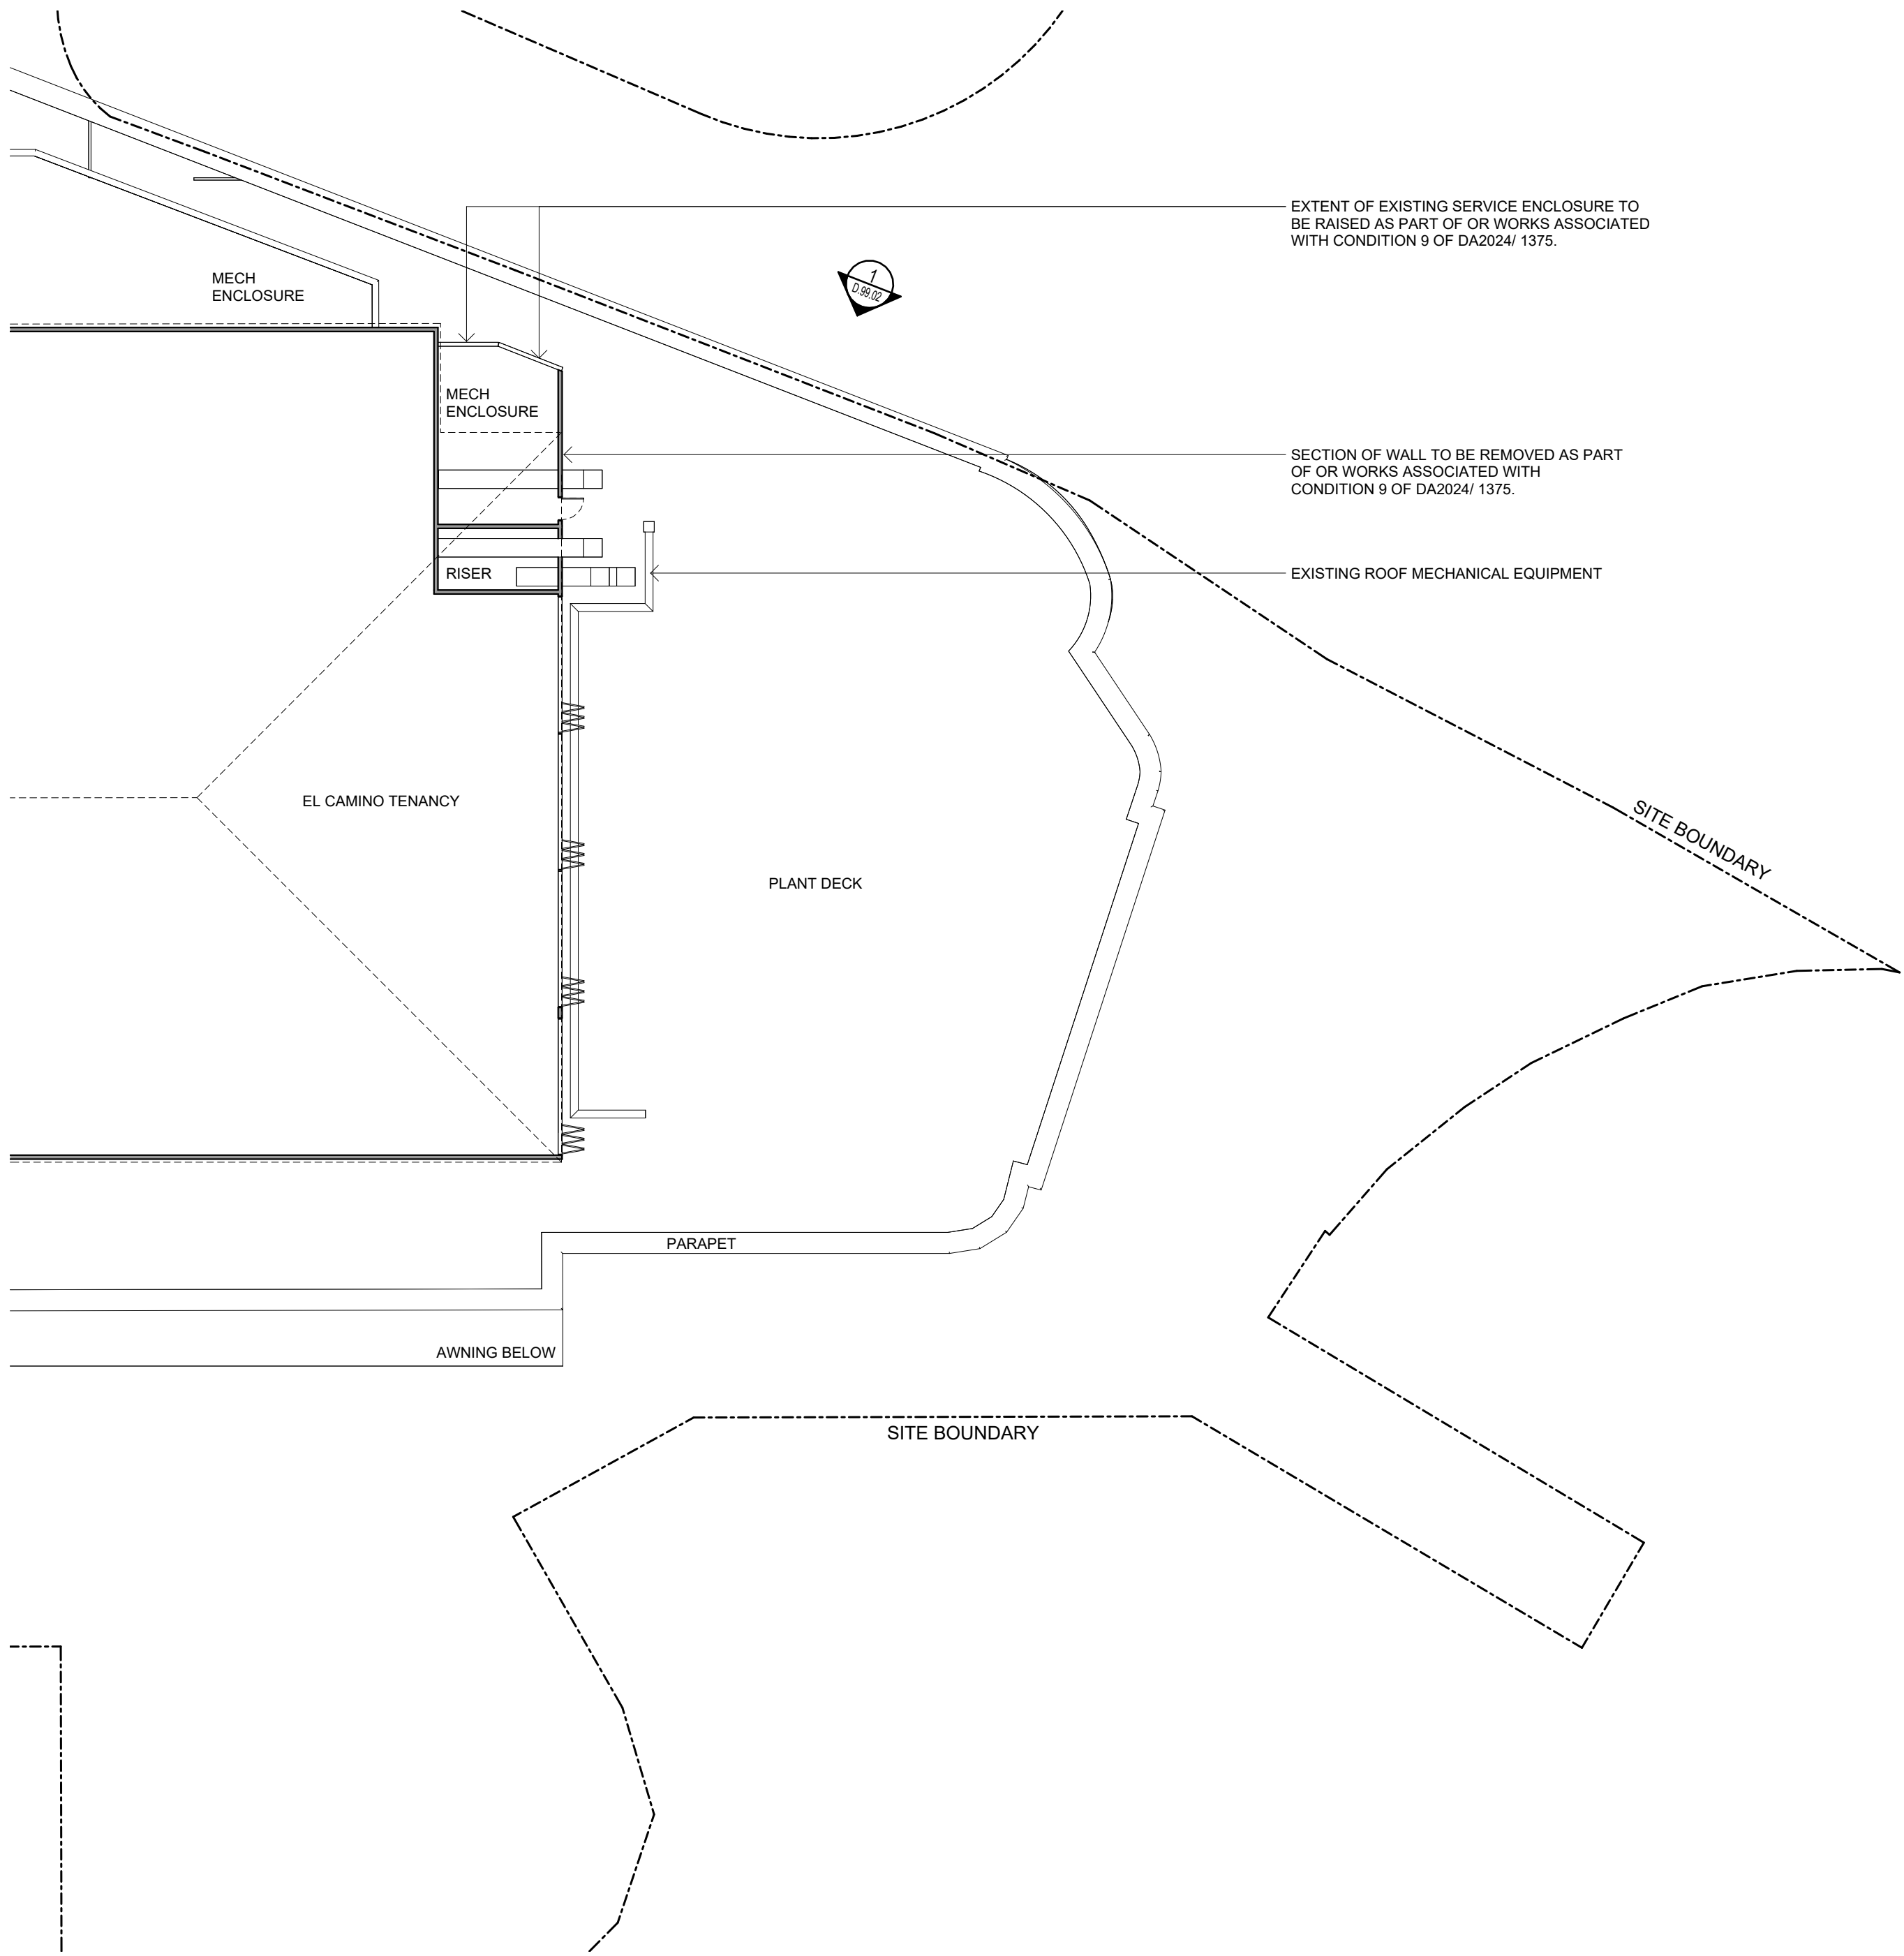


2
10.02.01
LEVEL 1 - MECH PLAN - EXISTING PLAN
SCALE 1 : 200

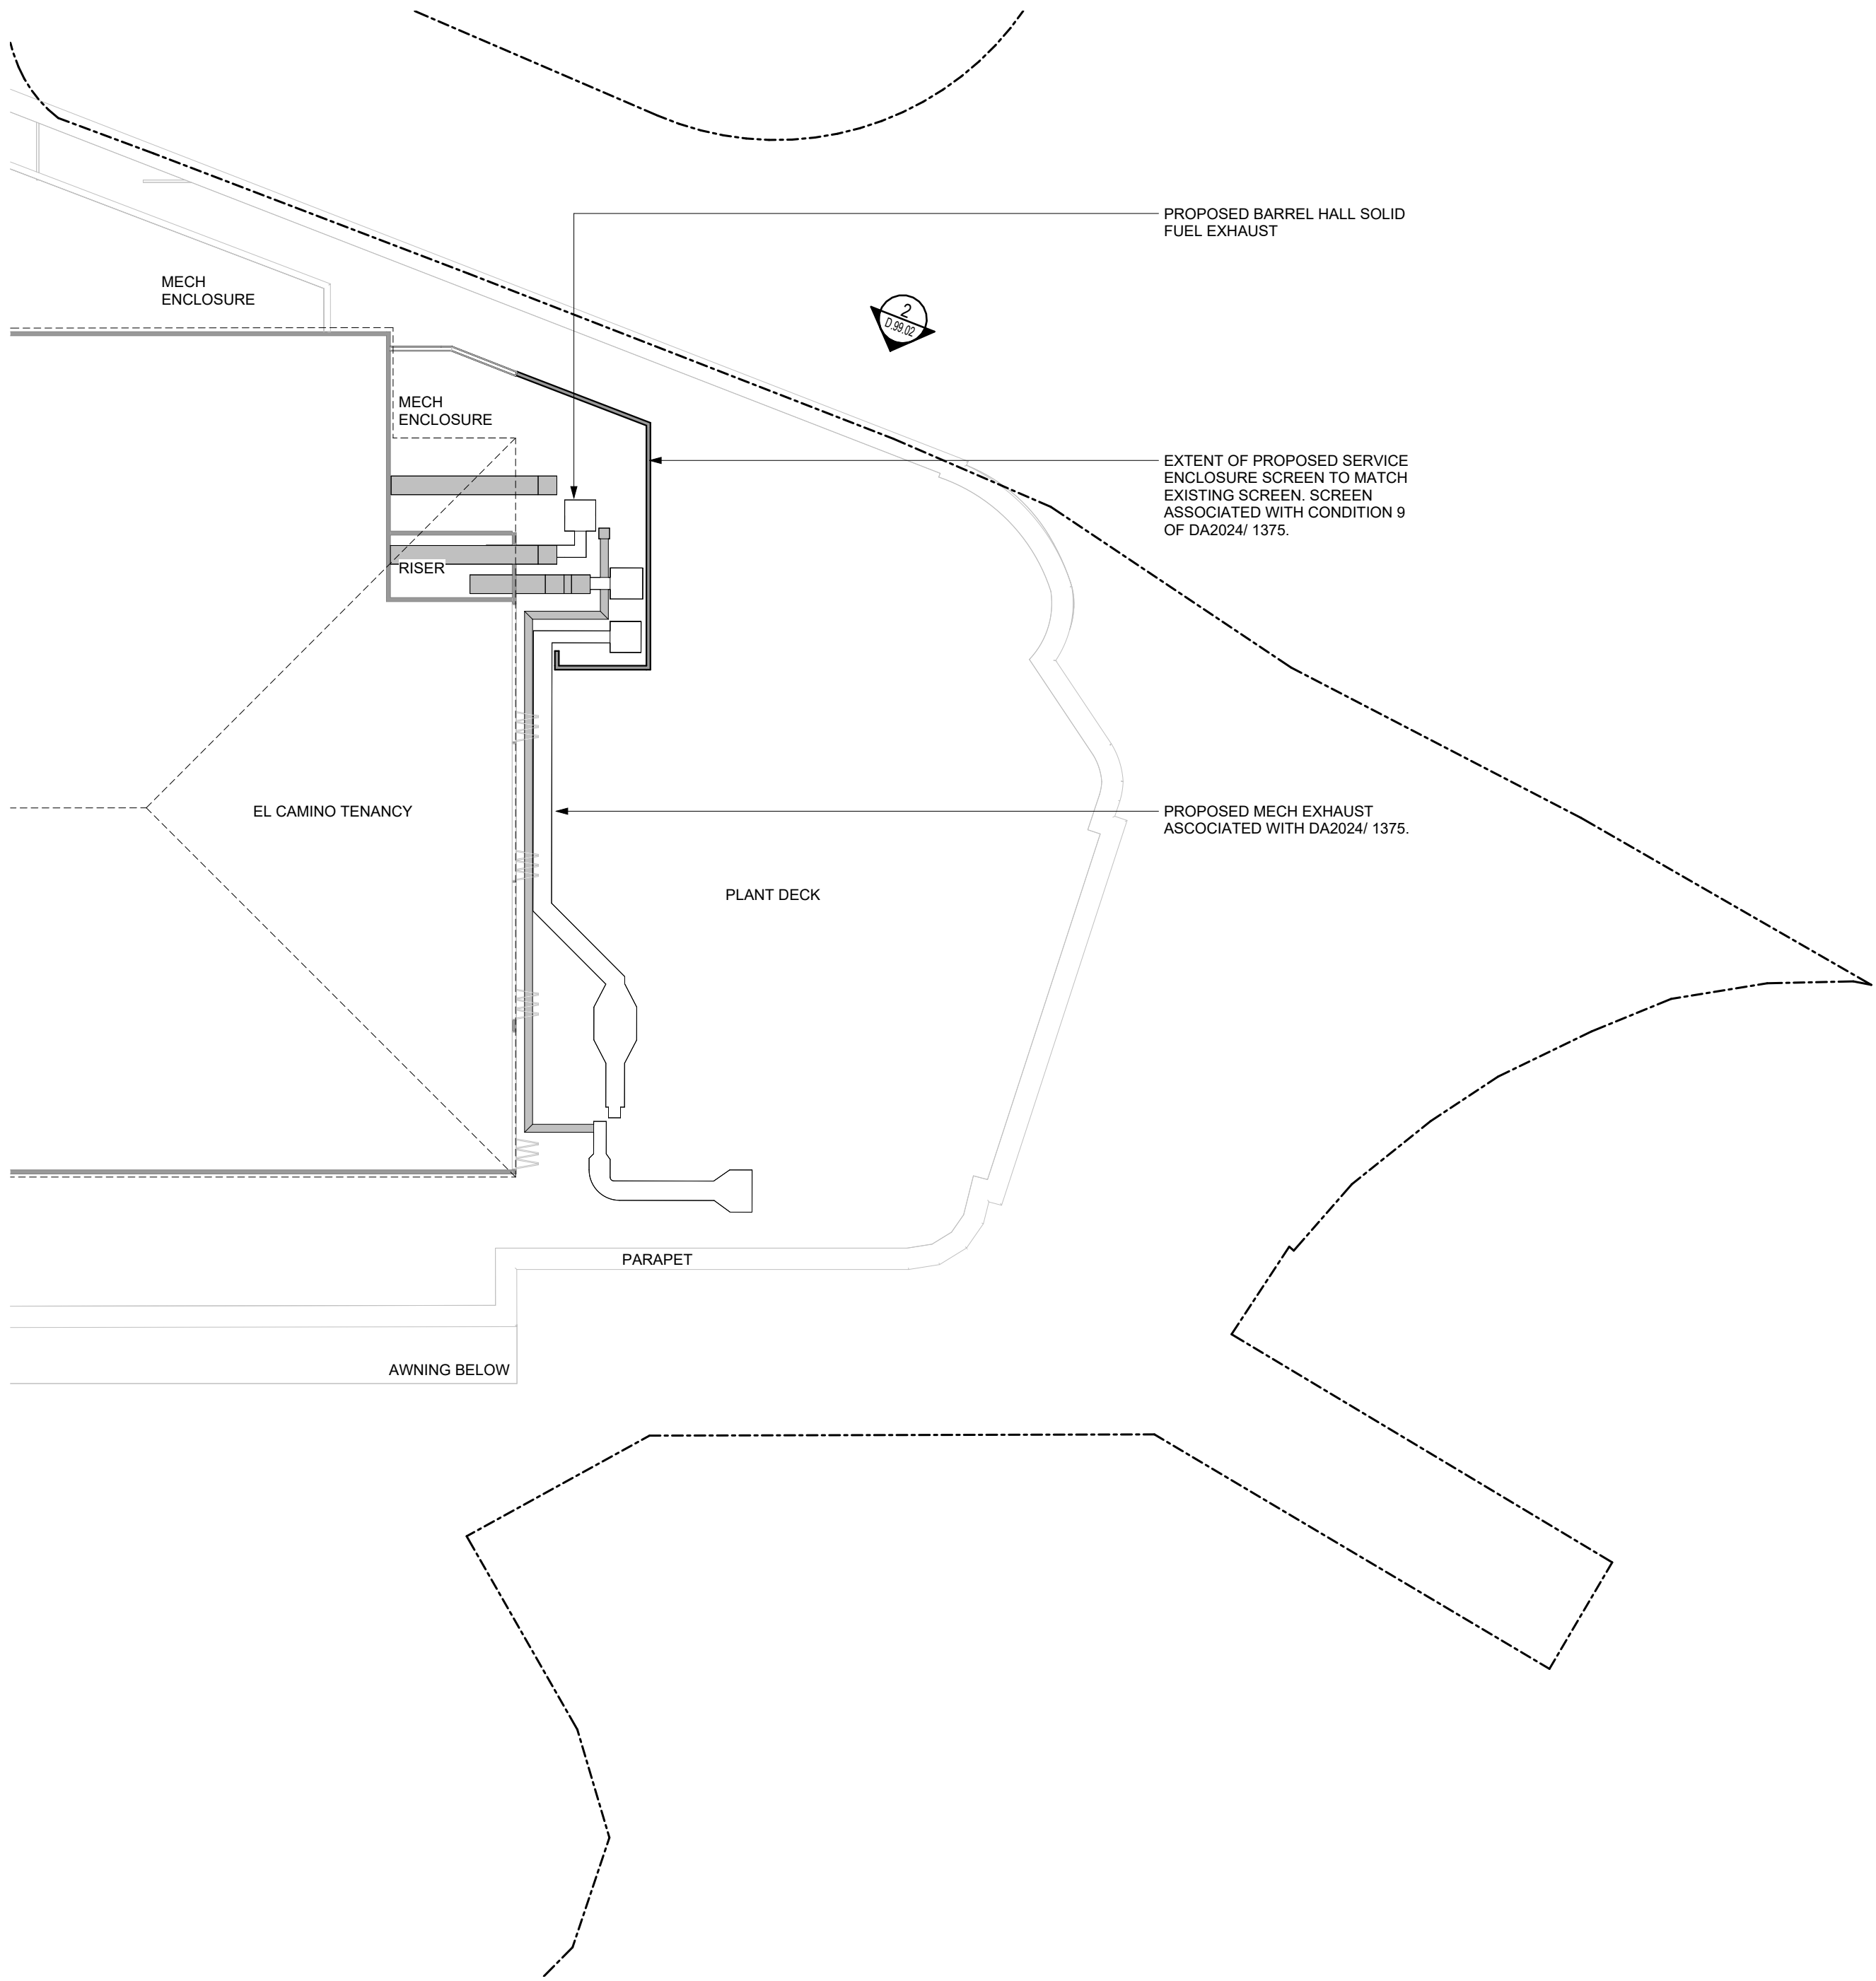


1
10.02.01
LEVEL 1 - MECH PLAN - PROPOSED DEMO PLAN
SCALE 1 : 200

Issue	Description	Date
3	FOR APPROVAL	27.06.25
2	FOR REVIEW	17.06.25
1	FOR REVIEW	12.06.25

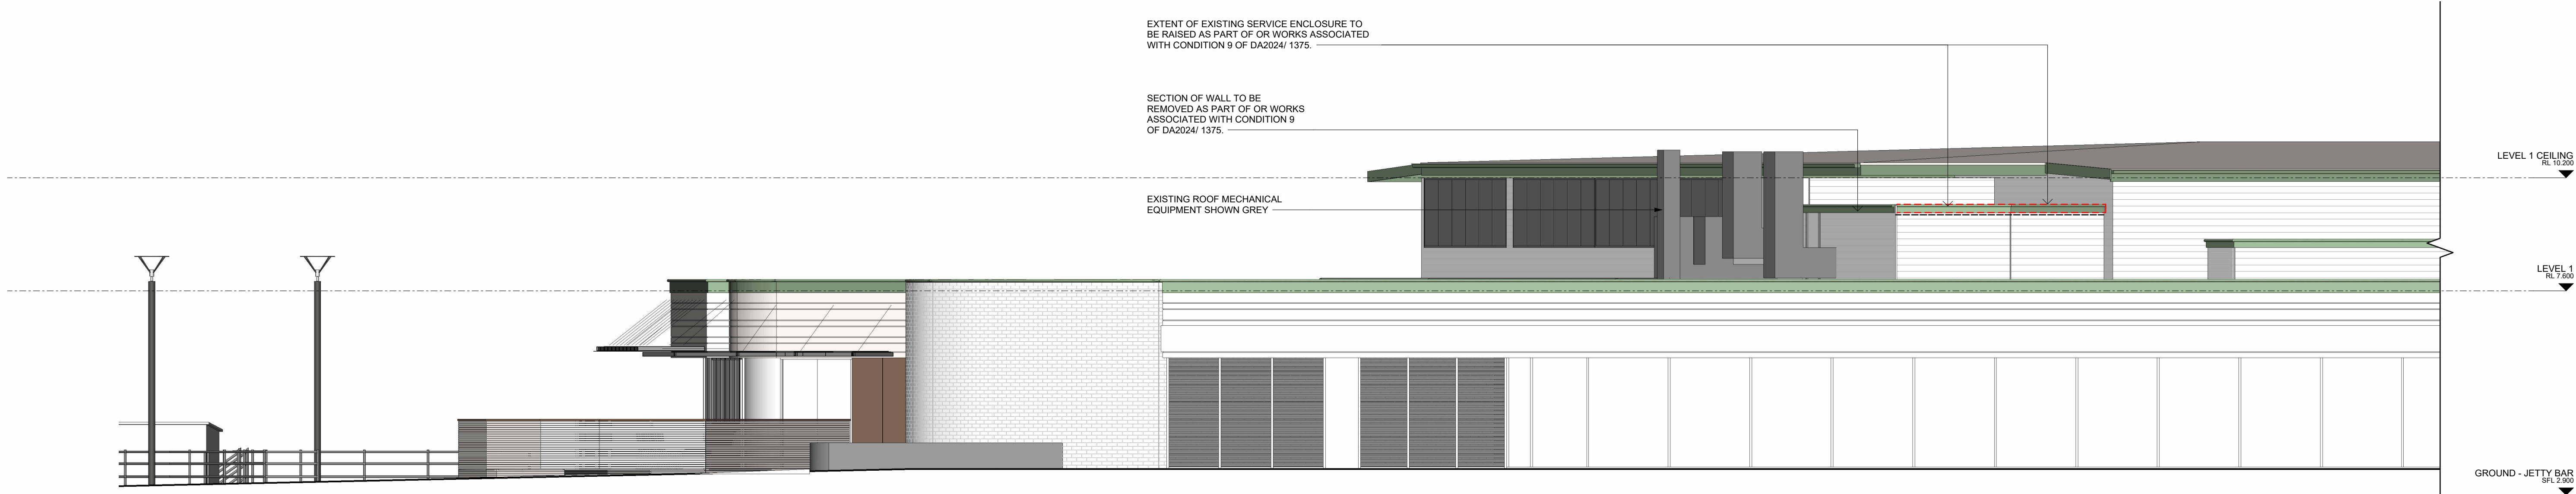


1
D.99.01
ELEVATION - EAST ESPLANADE - DEMOLITION
SCALE: 1 : 75

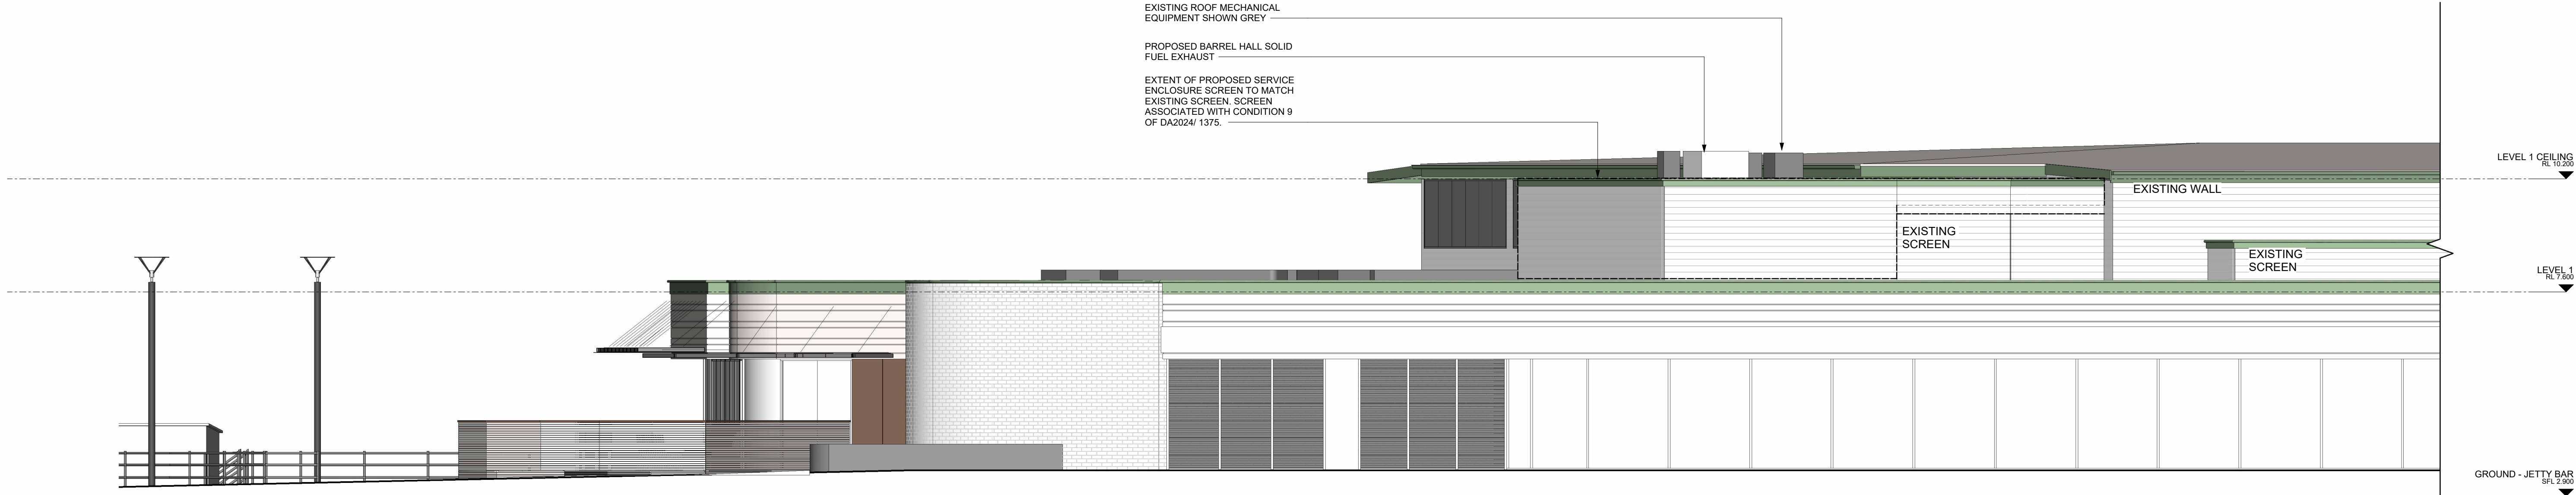


2
D.99.01
ELEVATION - EAST ESPLANADE - PROPOSED
SCALE: 1 : 75

Issue	Description	Date
3	FOR APPROVAL	27.06.25
2	FOR REVIEW	17.06.25
1	FOR REVIEW	12.06.25

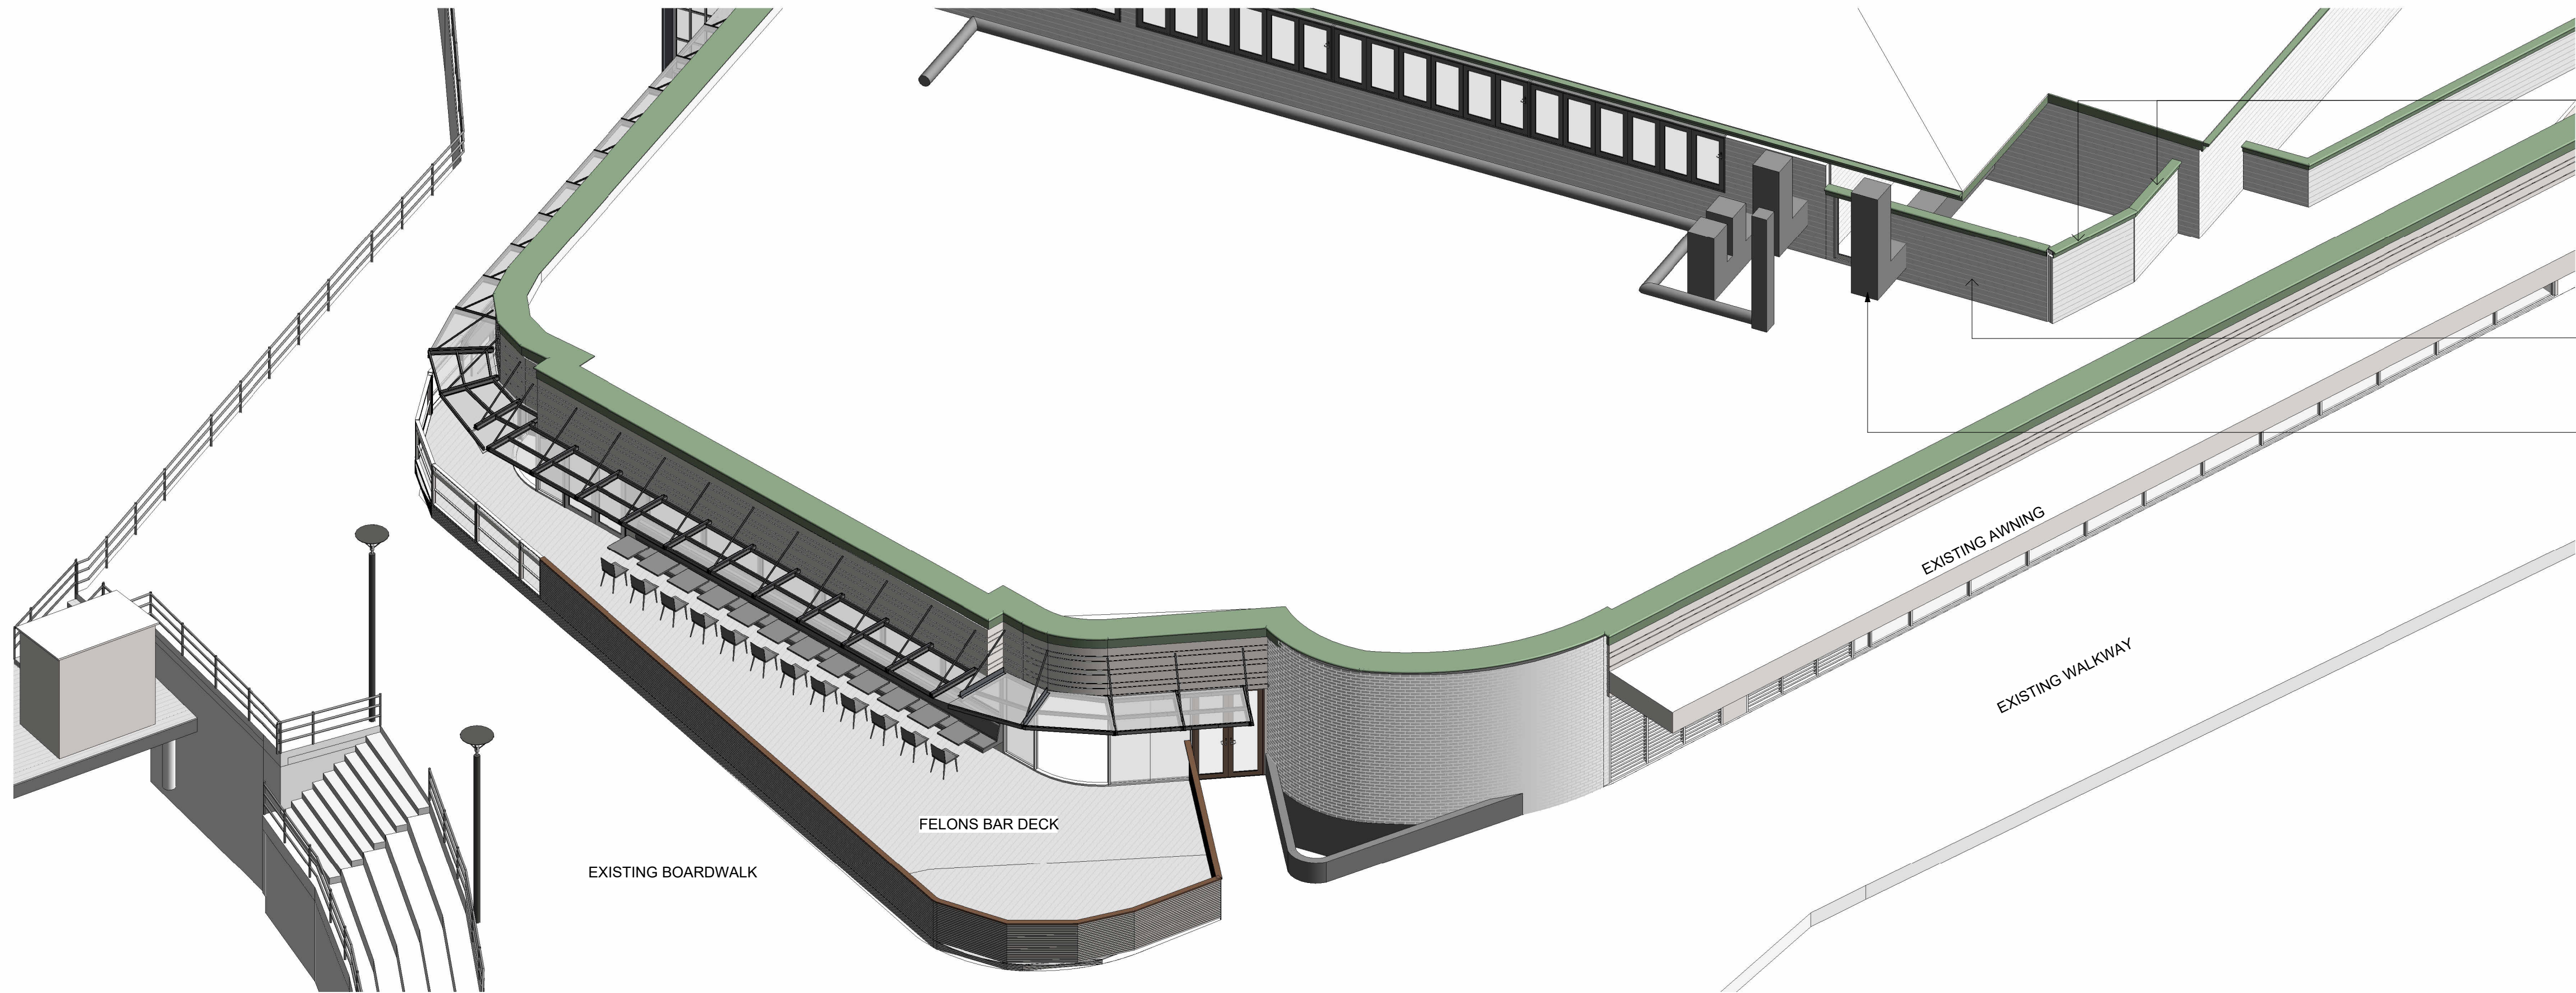



1
AXONOMETRIC - EXISTING SERVICE ENCLOSURE
SCREEN
SCALE

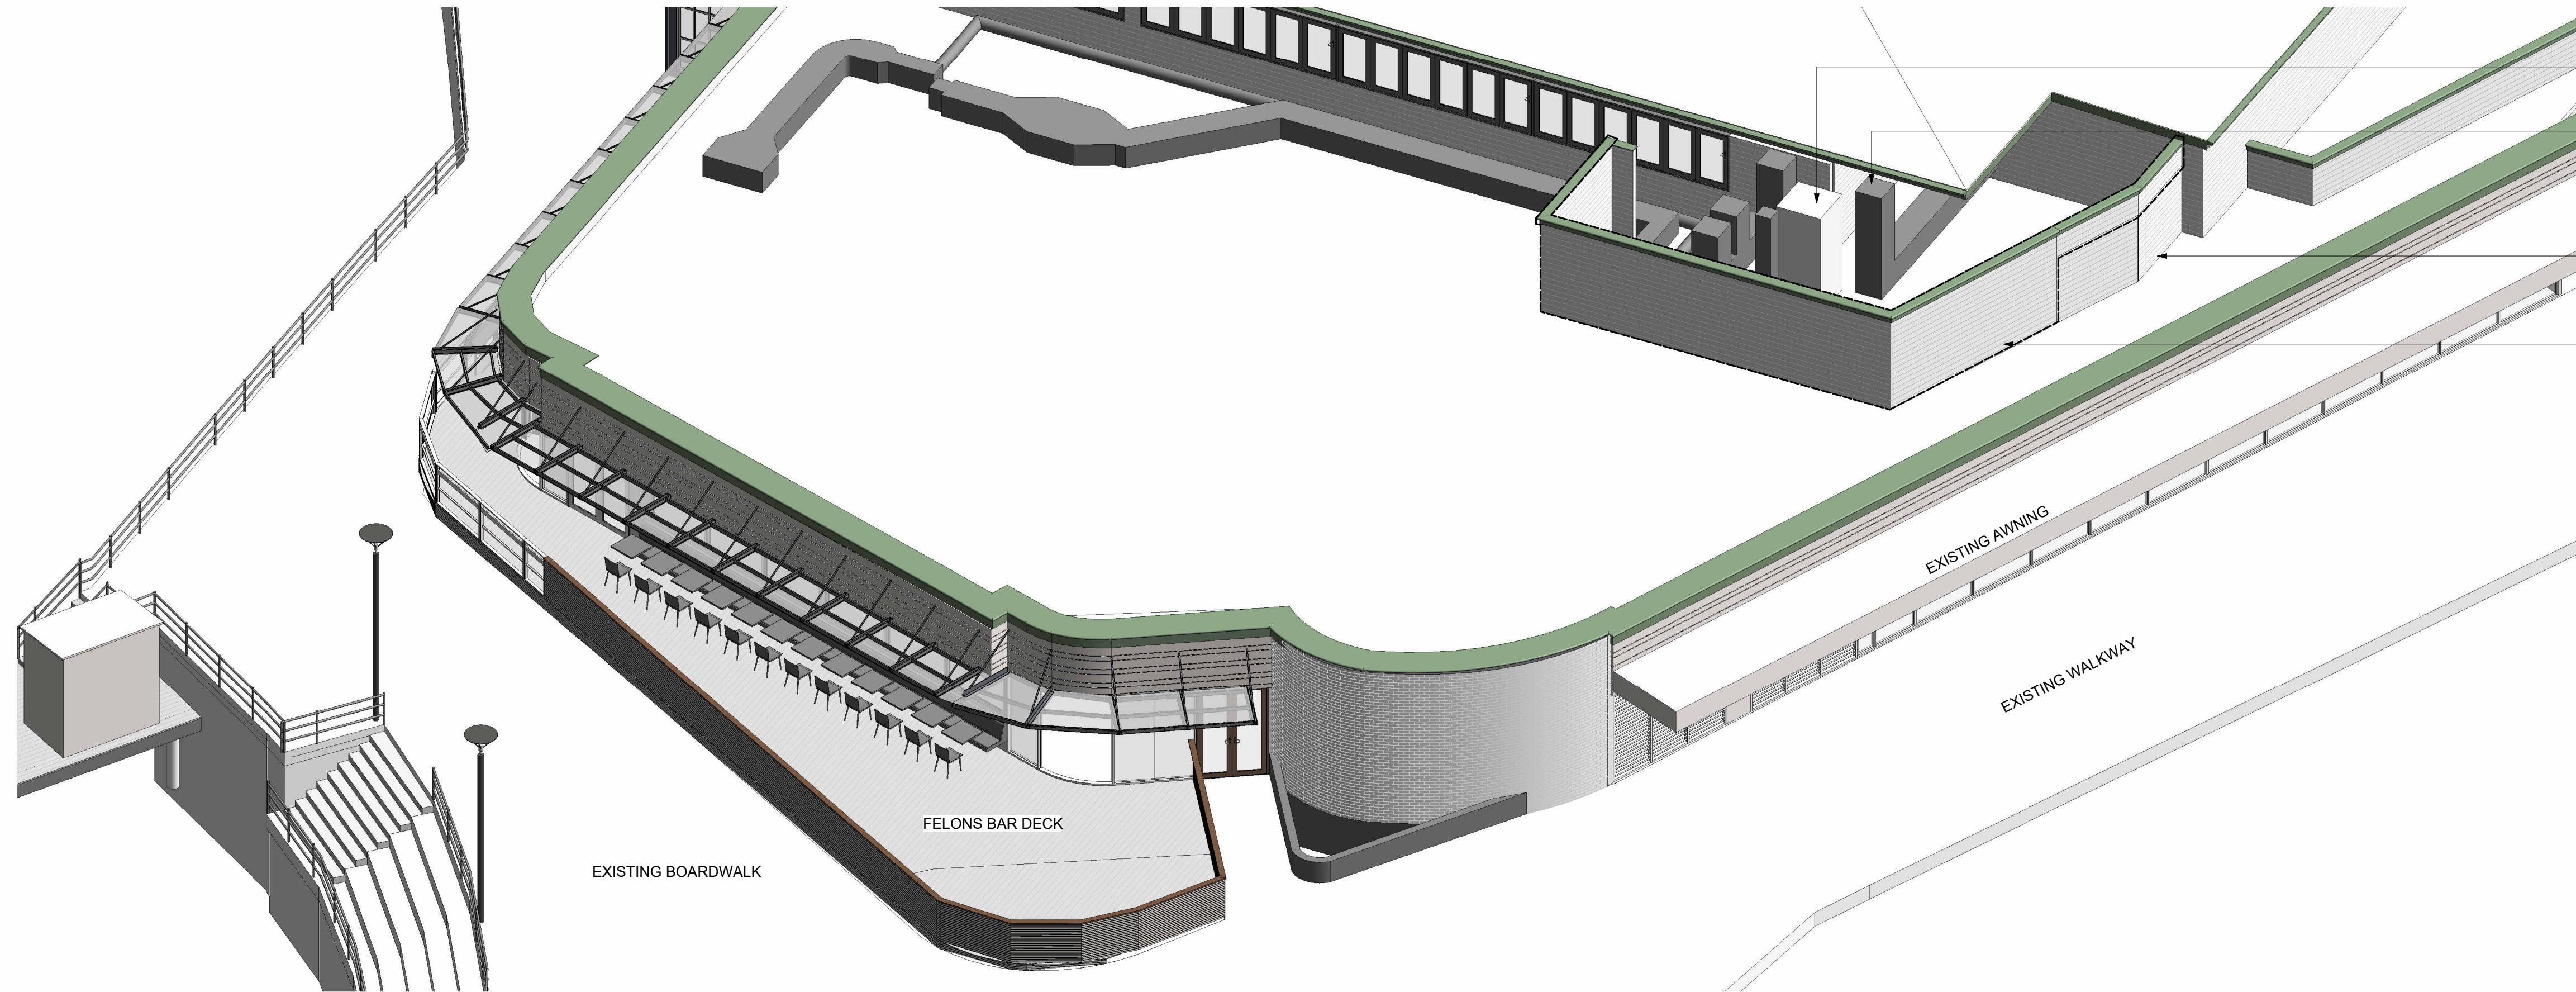


2
AXONOMETRIC - PROPOSED SERVICE ENCLOSURE
SCREEN
SCALE

Issue	Description	Date
3	FOR APPROVAL	27.06.25
2	FOR REVIEW	17.06.25
1	FOR REVIEW	12.06.25

 

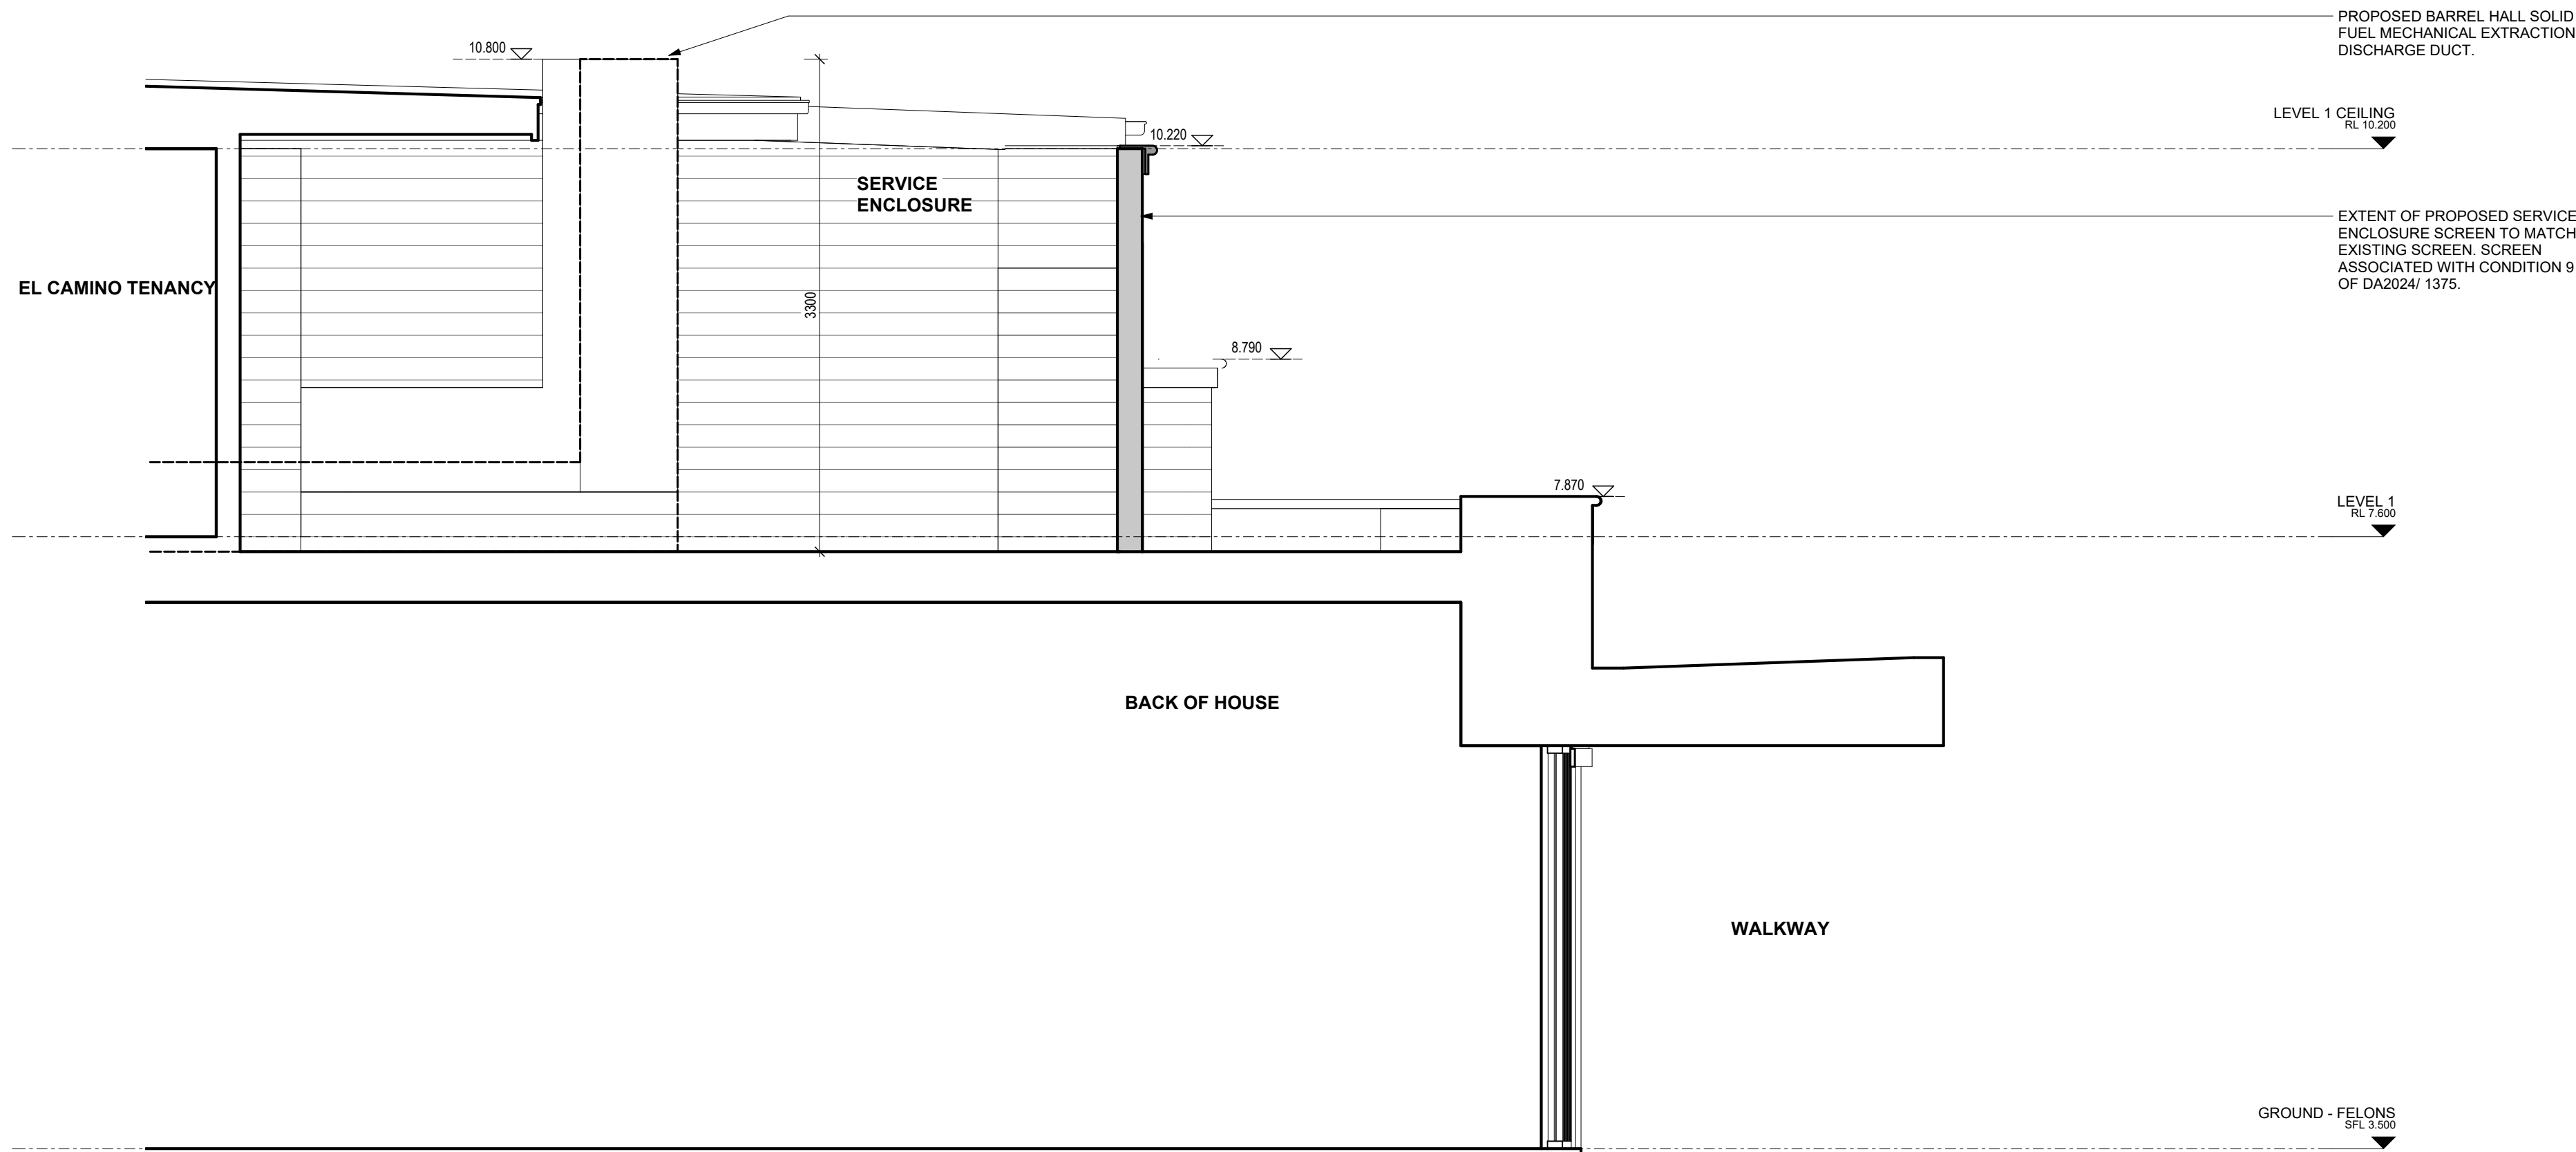

1
DETAIL SECTION - LEVEL 1 BARREL HALL EXHAUST DISCHARGE
SCALE: 1:30

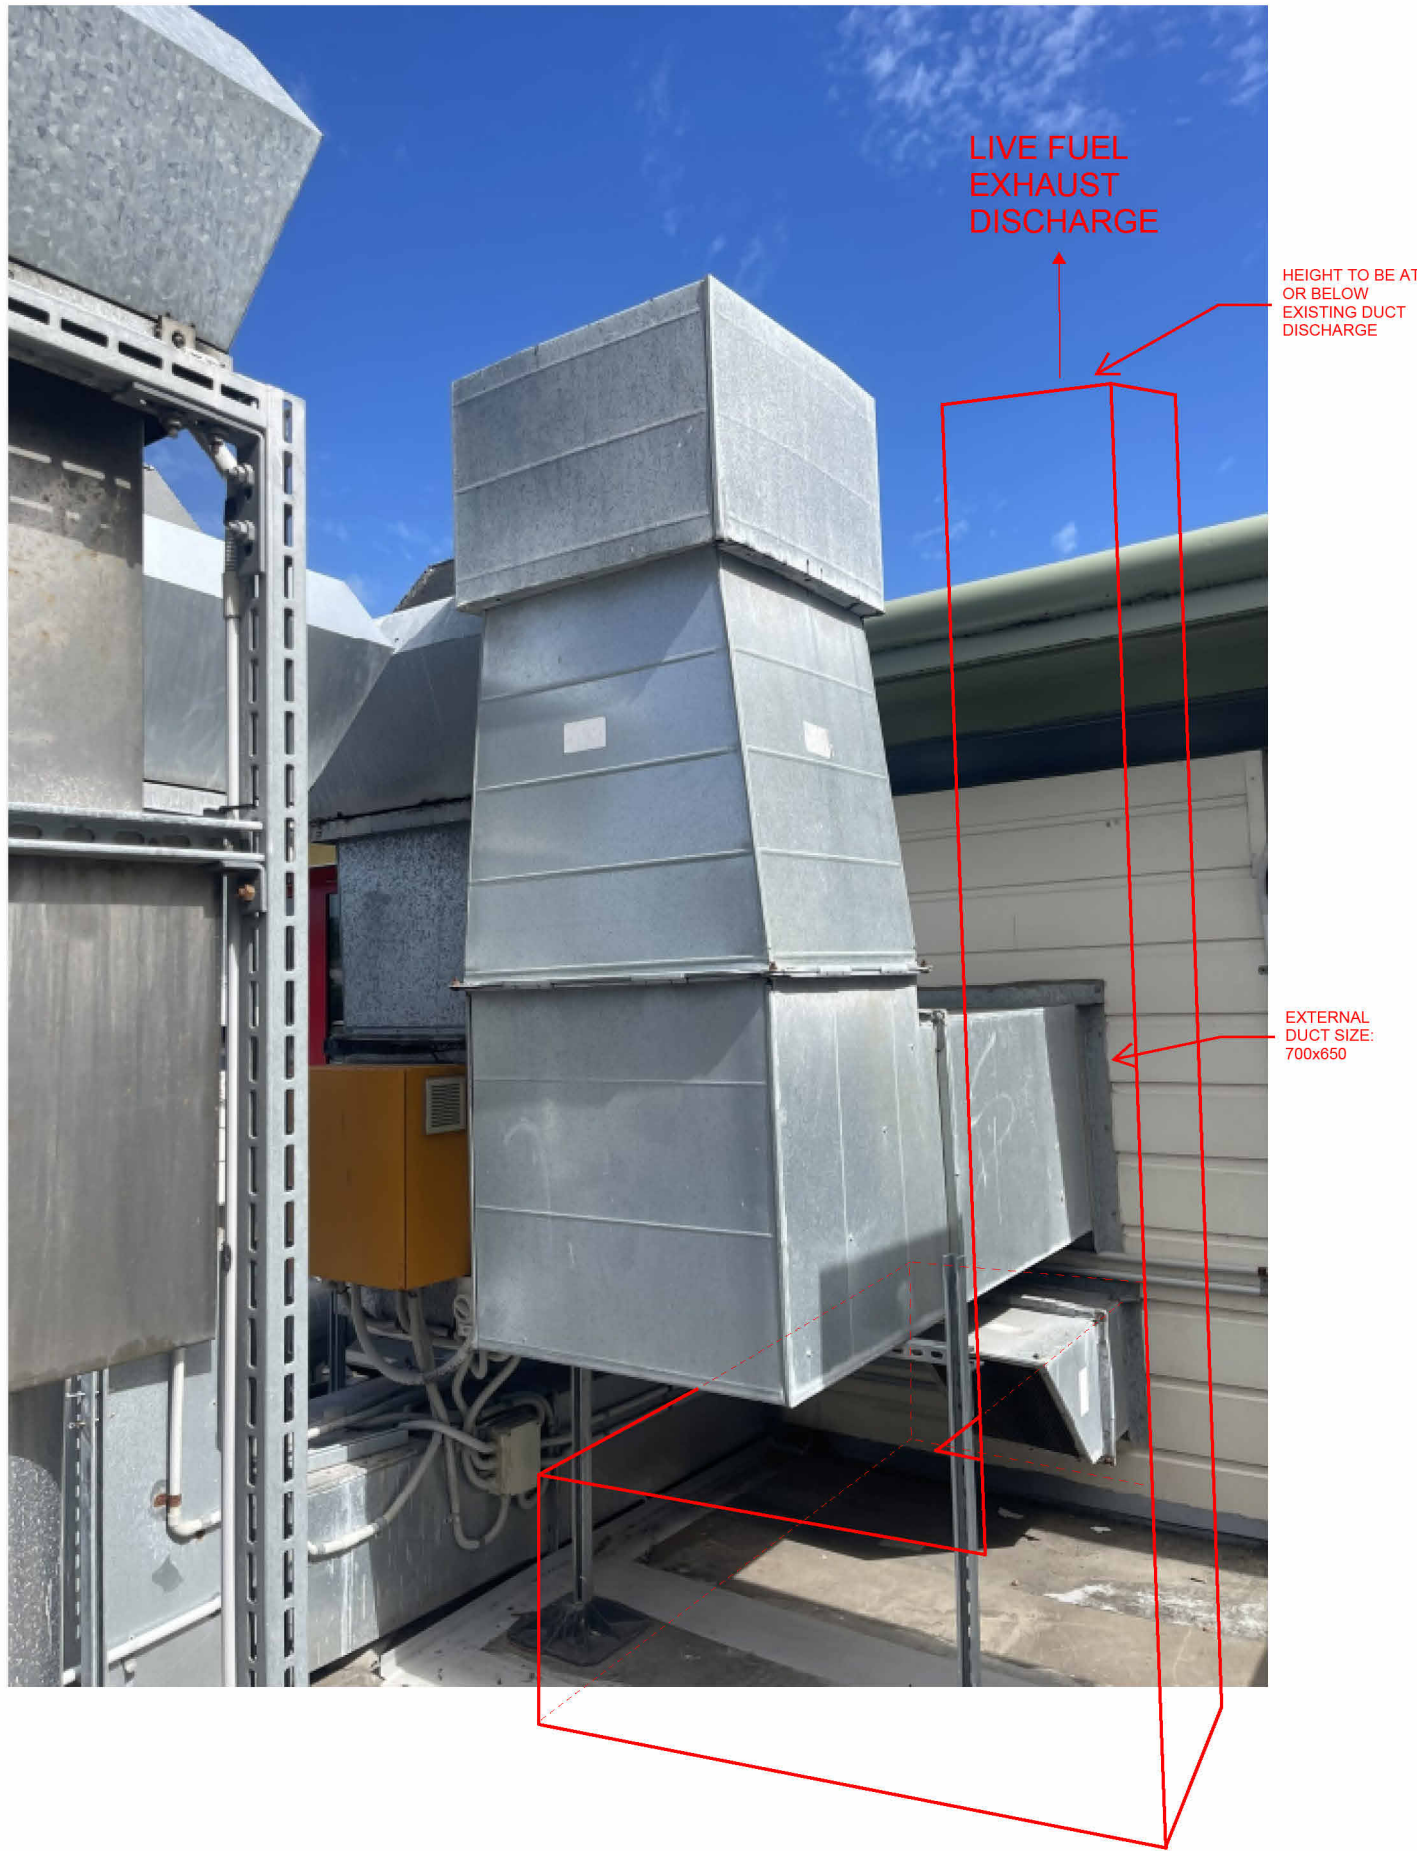

2
DIAGRAM - BARREL HALL EXHAUST
SCALE: 1:30

Issue	Description	Date
3	FOR APPROVAL	27.06.25
2	FOR REVIEW	17.06.25
1	FOR REVIEW	12.06.25