


Section - 96

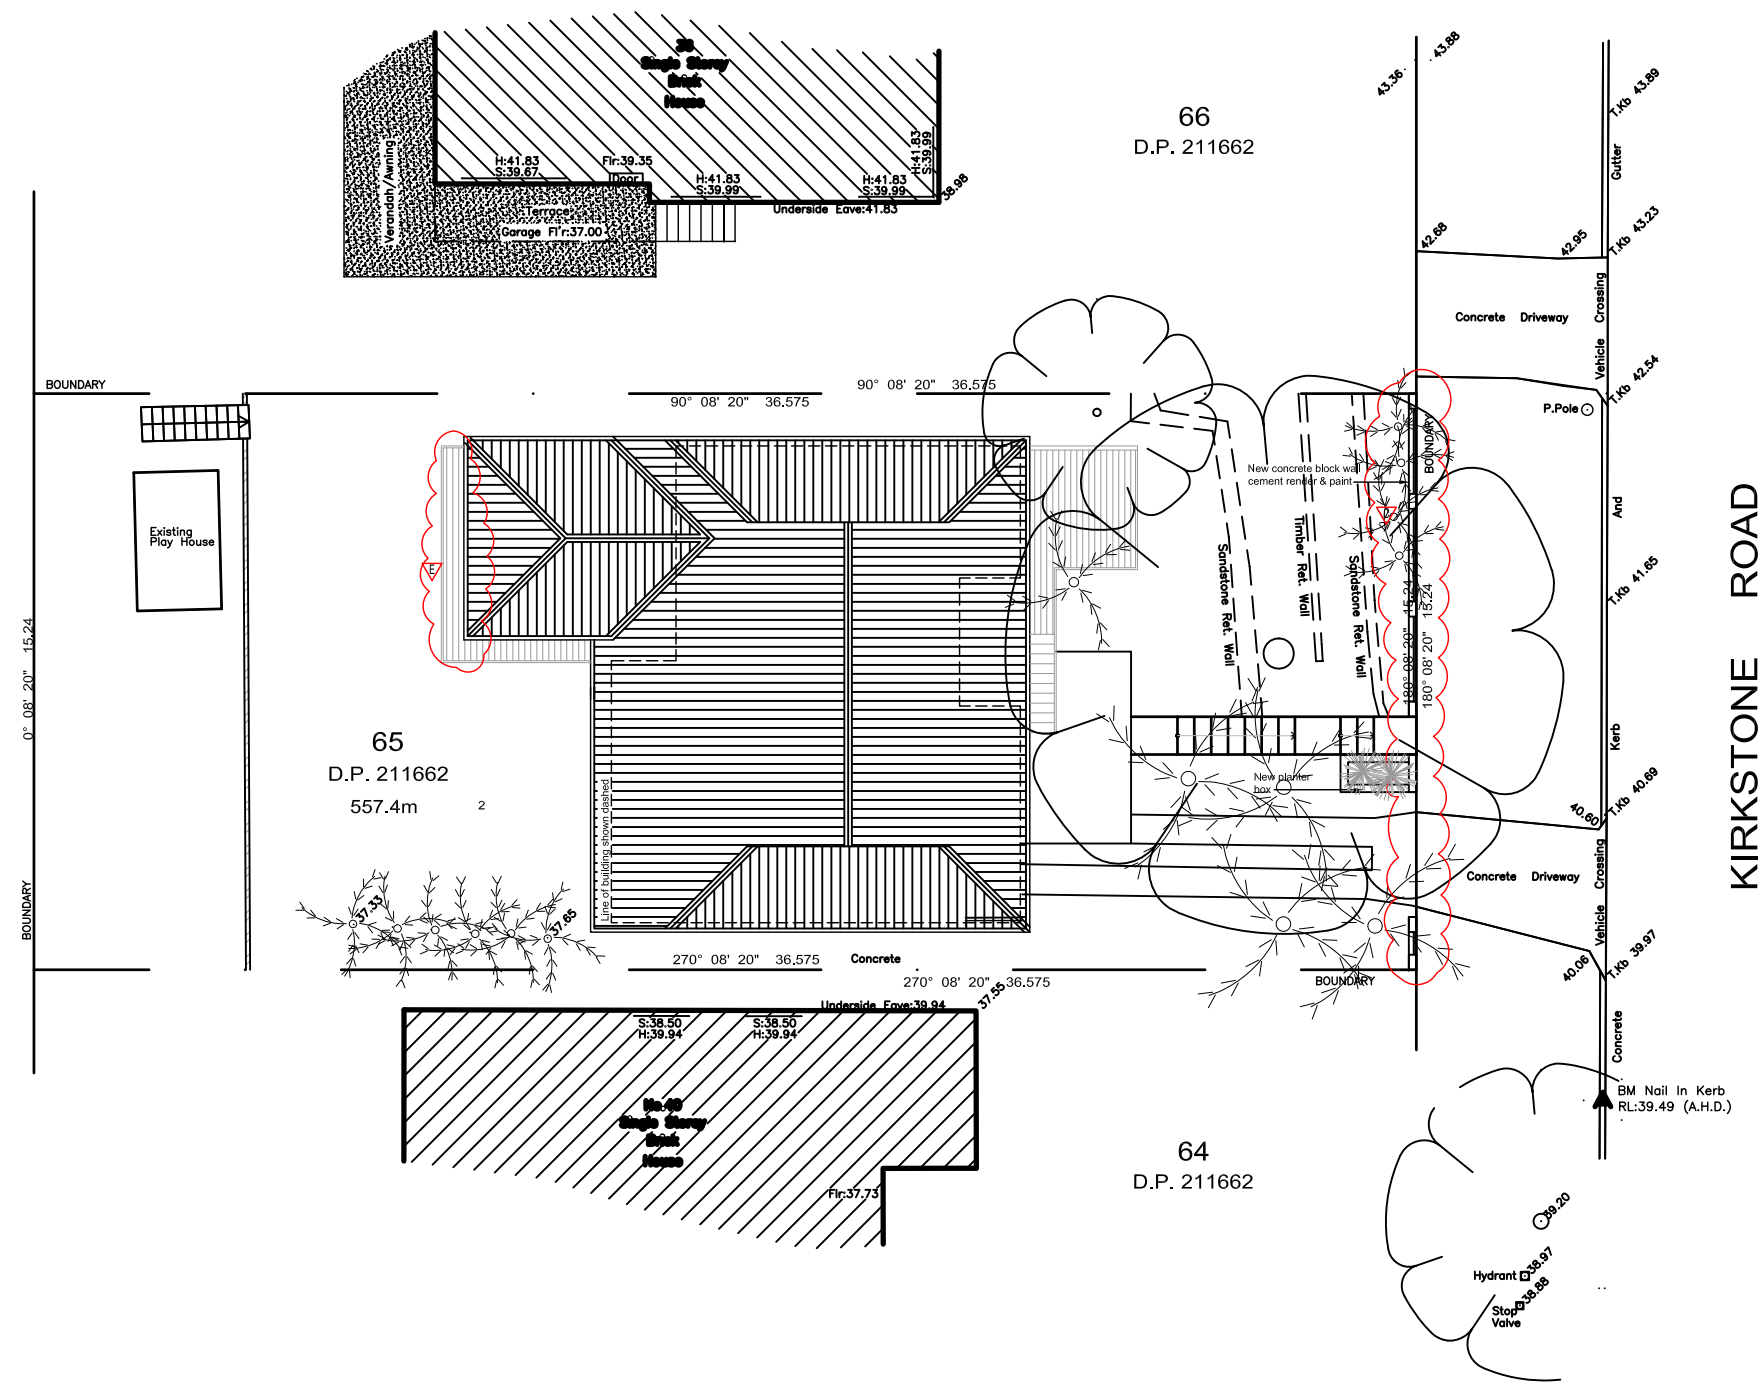


THIS PLAN TO BE READ IN
CONJUNCTION WITH

MOD2014/0154

WARRINGAH COUNCIL


1 Site Plan
1:200

revision	
15-07-14	A - wall to align with external wall B - New window & sun hood C - New concrete block and timber fence wall D - Rumpus room E - Deck's length increased

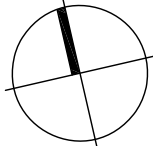

project	Section 96 38 Kirkstone Road, Wheeler Heights	scale	1:200	date	15-07-14
drawing	Site Plan	drawing no.	A - 01		

Section - 96

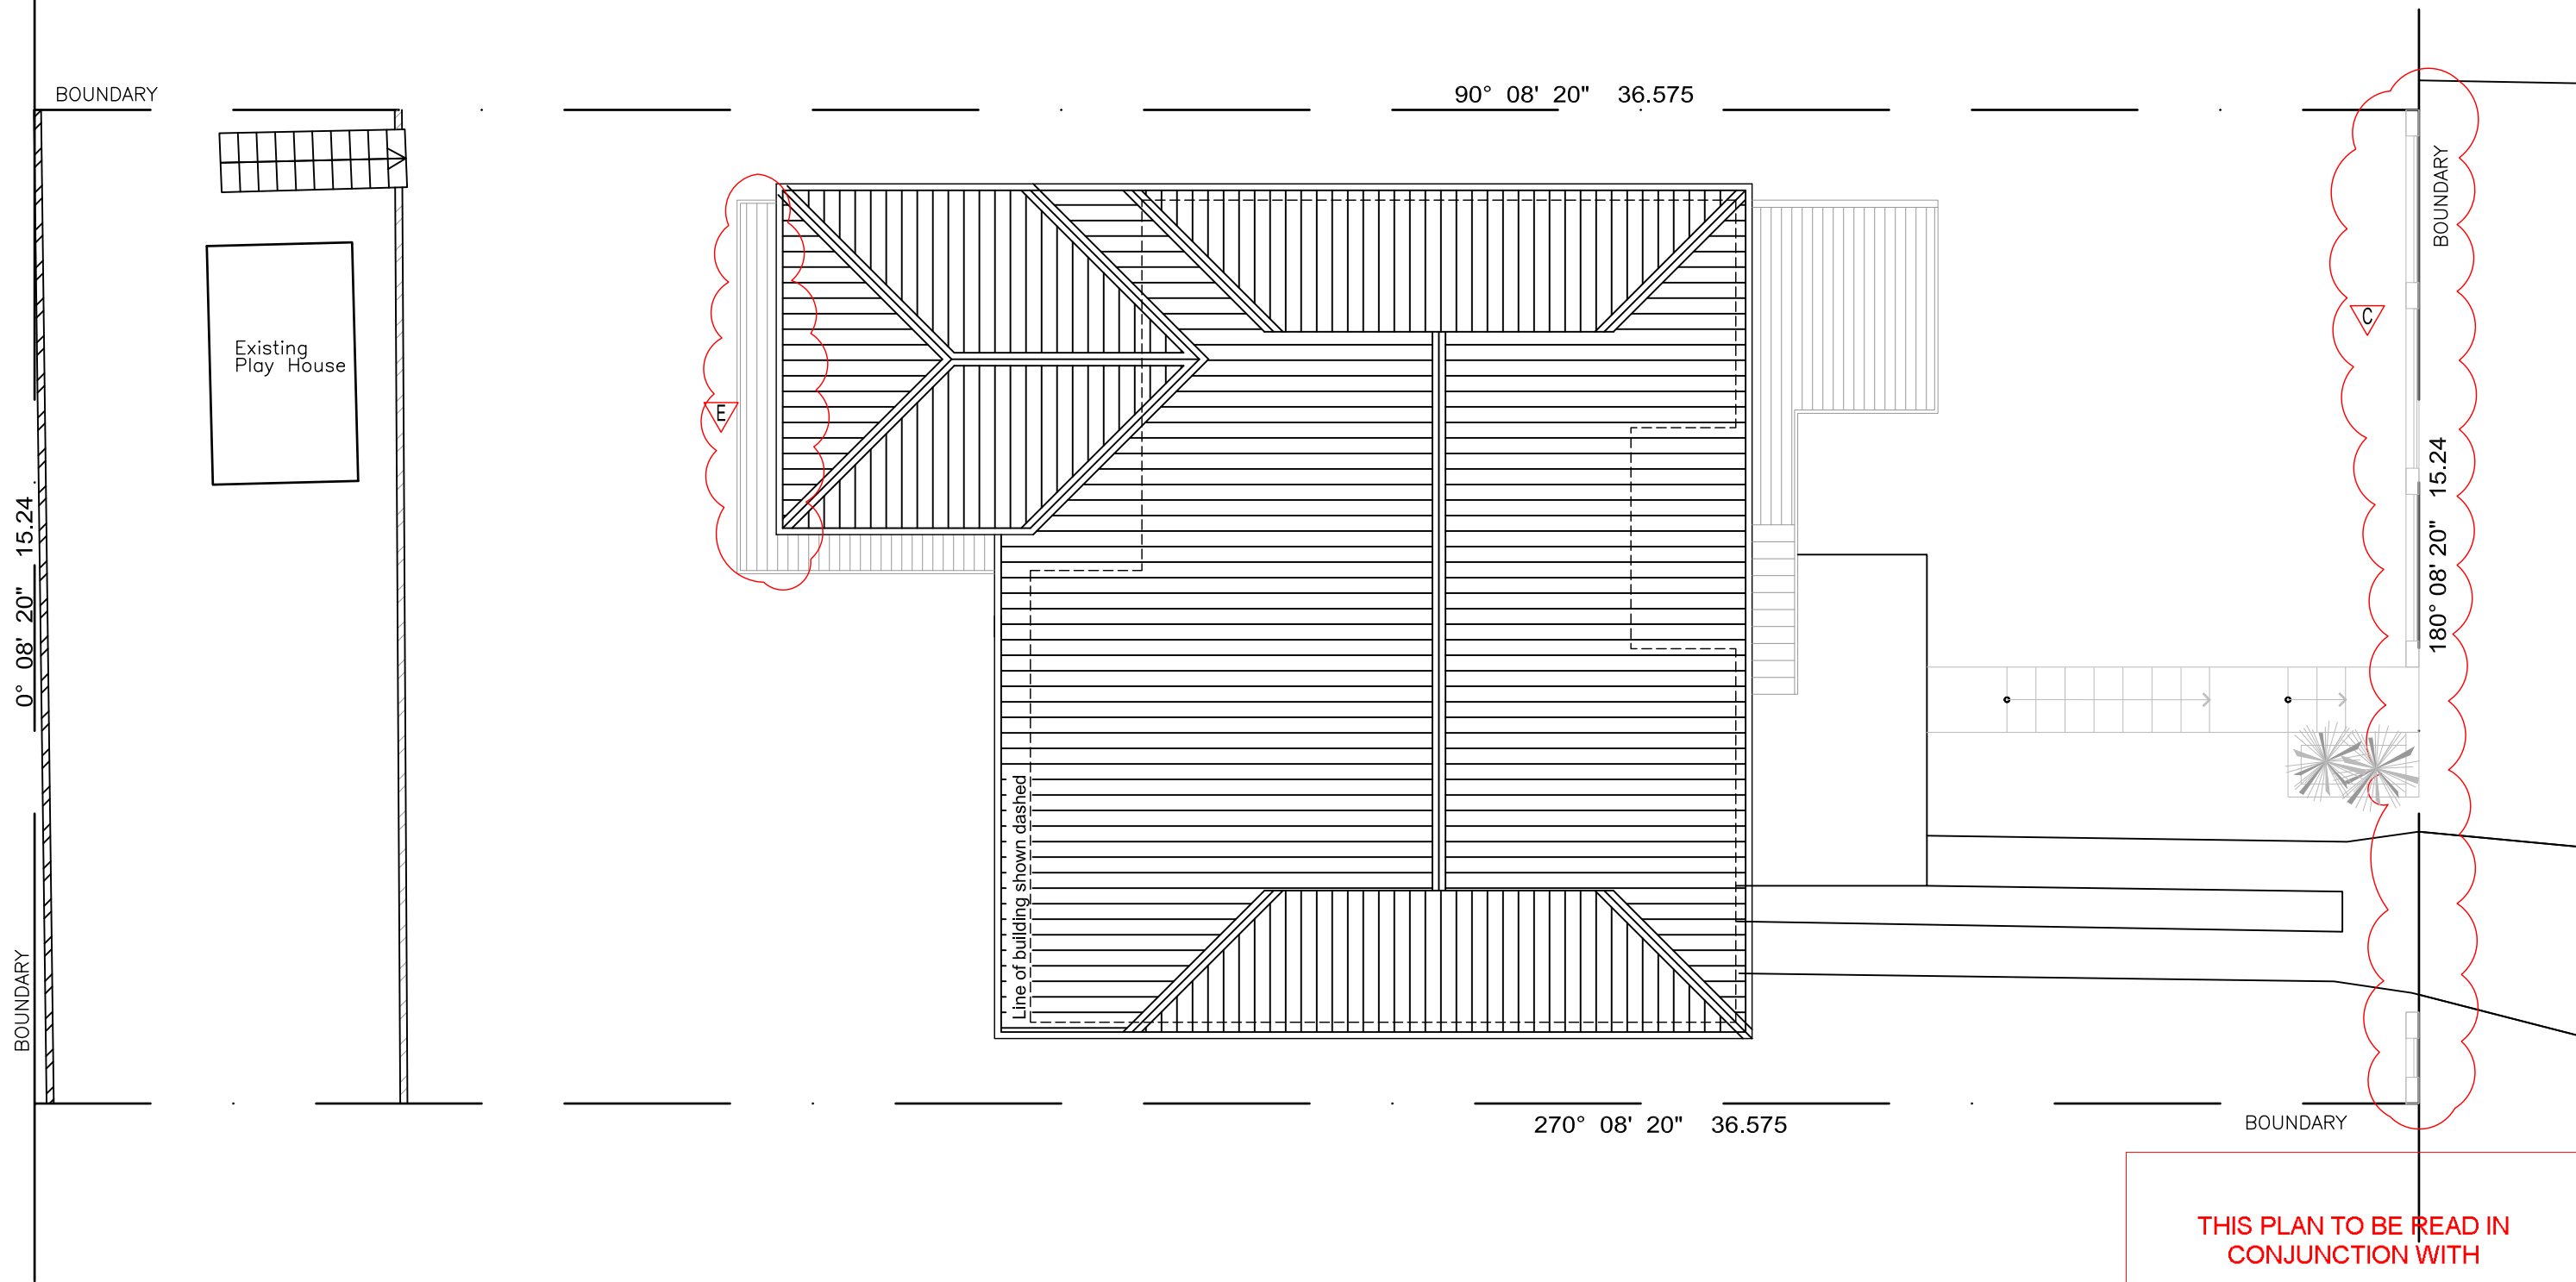


THIS PLAN TO BE READ IN
CONJUNCTION WITH

MOD2014/0154

WARRINGAH COUNCIL

1 Roof Plan
1:100


revision	
15-07-14	A - wall to align with external wall B - New window & sun hood C - New concrete block and timber fence wall D - Rumpus room E - Deck's length increased

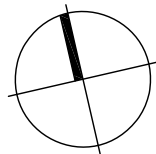


project Section 96
38 Kirkstone Road, Wheeler Heights
drawing Roof Plan

scale	date
1:100	15-07-14
drawing no.	
A - 04	

Section - 96

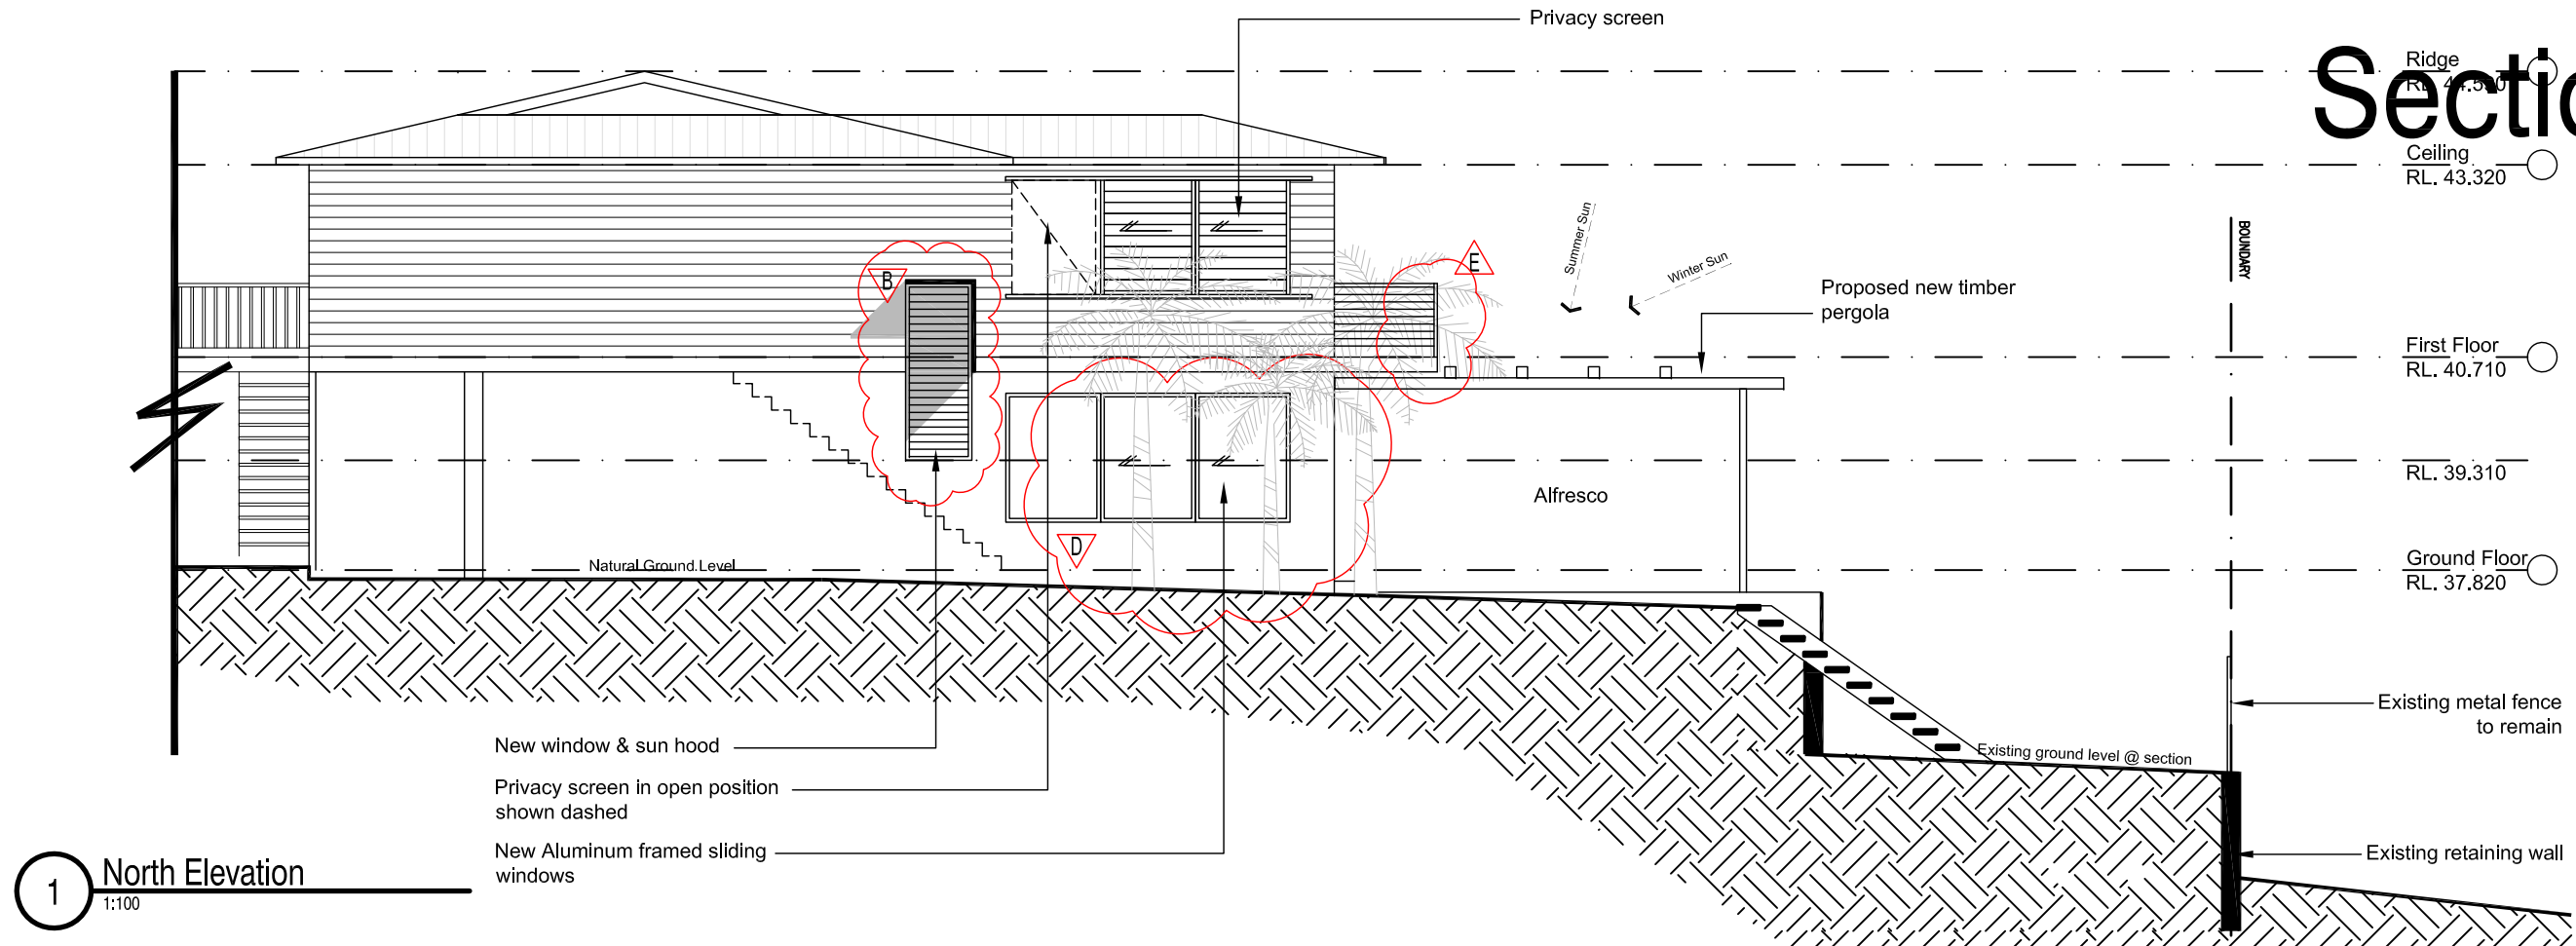

1 North Elevation
1:100

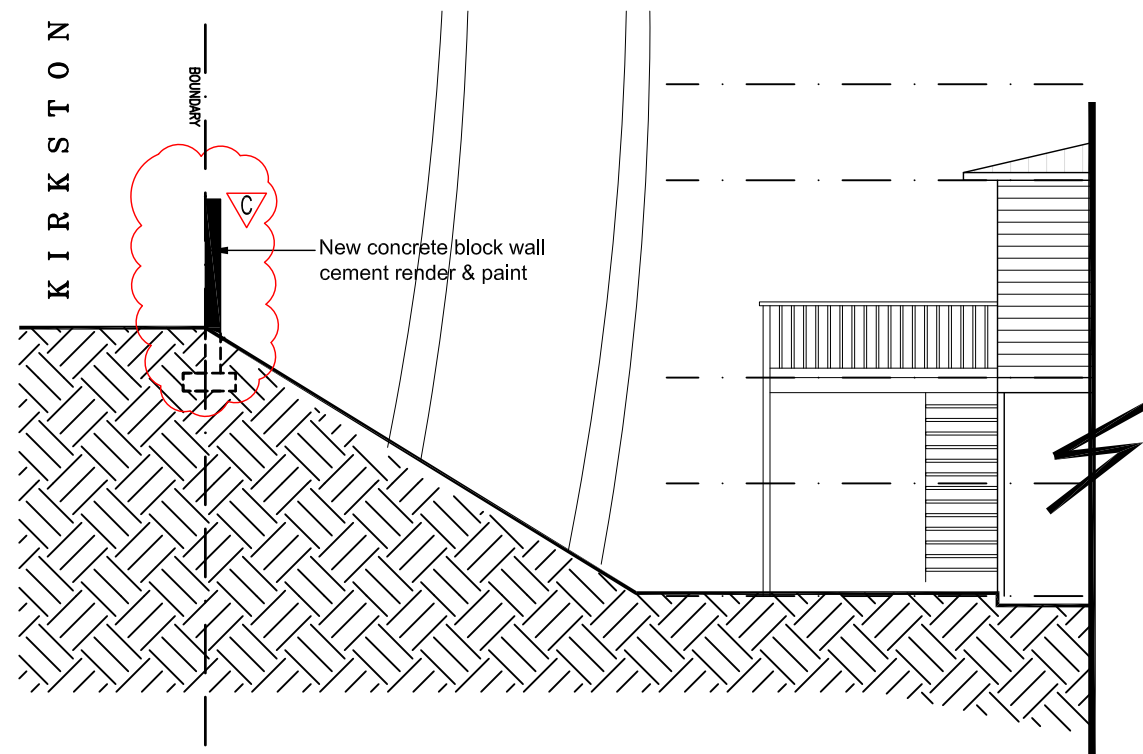

2 North Elevation
1:100

THIS PLAN TO BE READ IN
CONJUNCTION WITH

MOD2014/0154


WARRINGAH COUNCIL

revision	
15-07-14	A - wall to align with external wall B - New window & sun hood C - New concrete block and timber fence wall D - Rumpus room E - Deck's length increased


project	Section 96 38 Kirkstone Road, Wheeler Heights
drawing	Elevations - Sheet 1

scale	date
1:100	15-07-14
drawing no.	A - 05

Section - 96

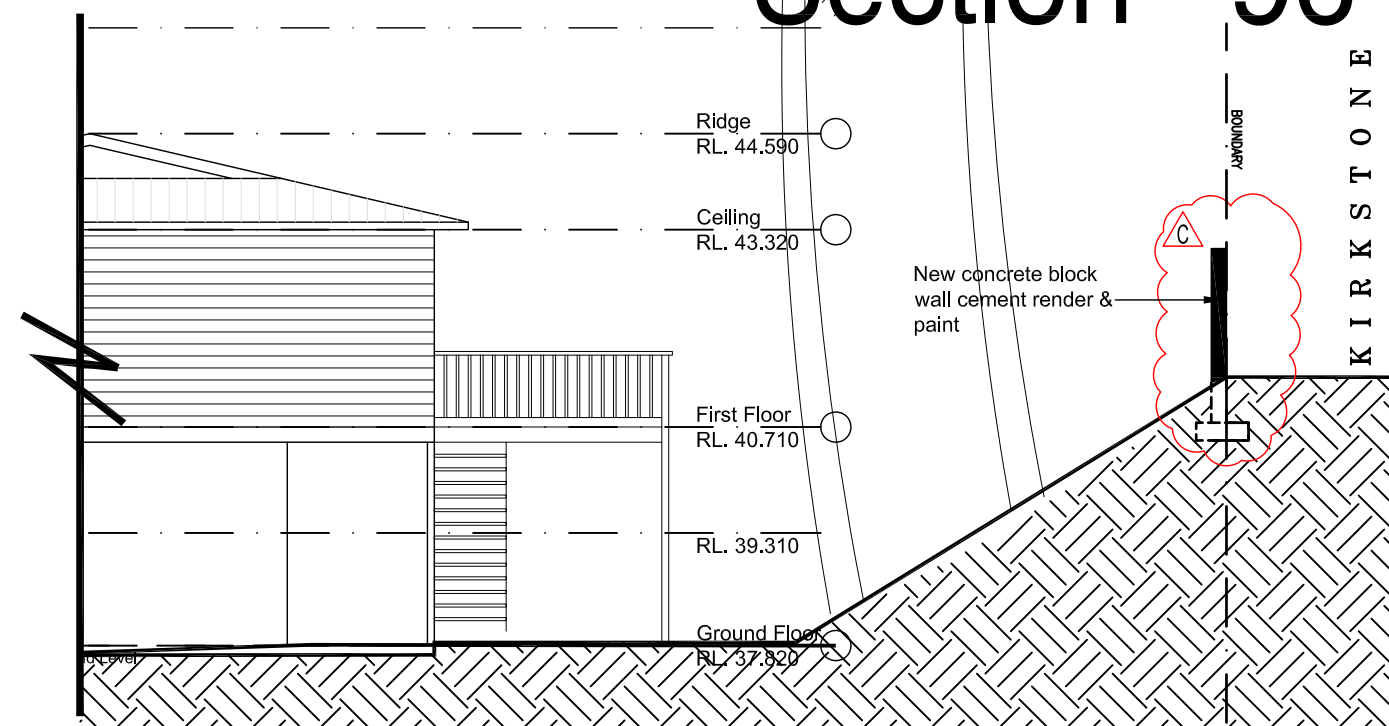

1 South Elevation
1:100

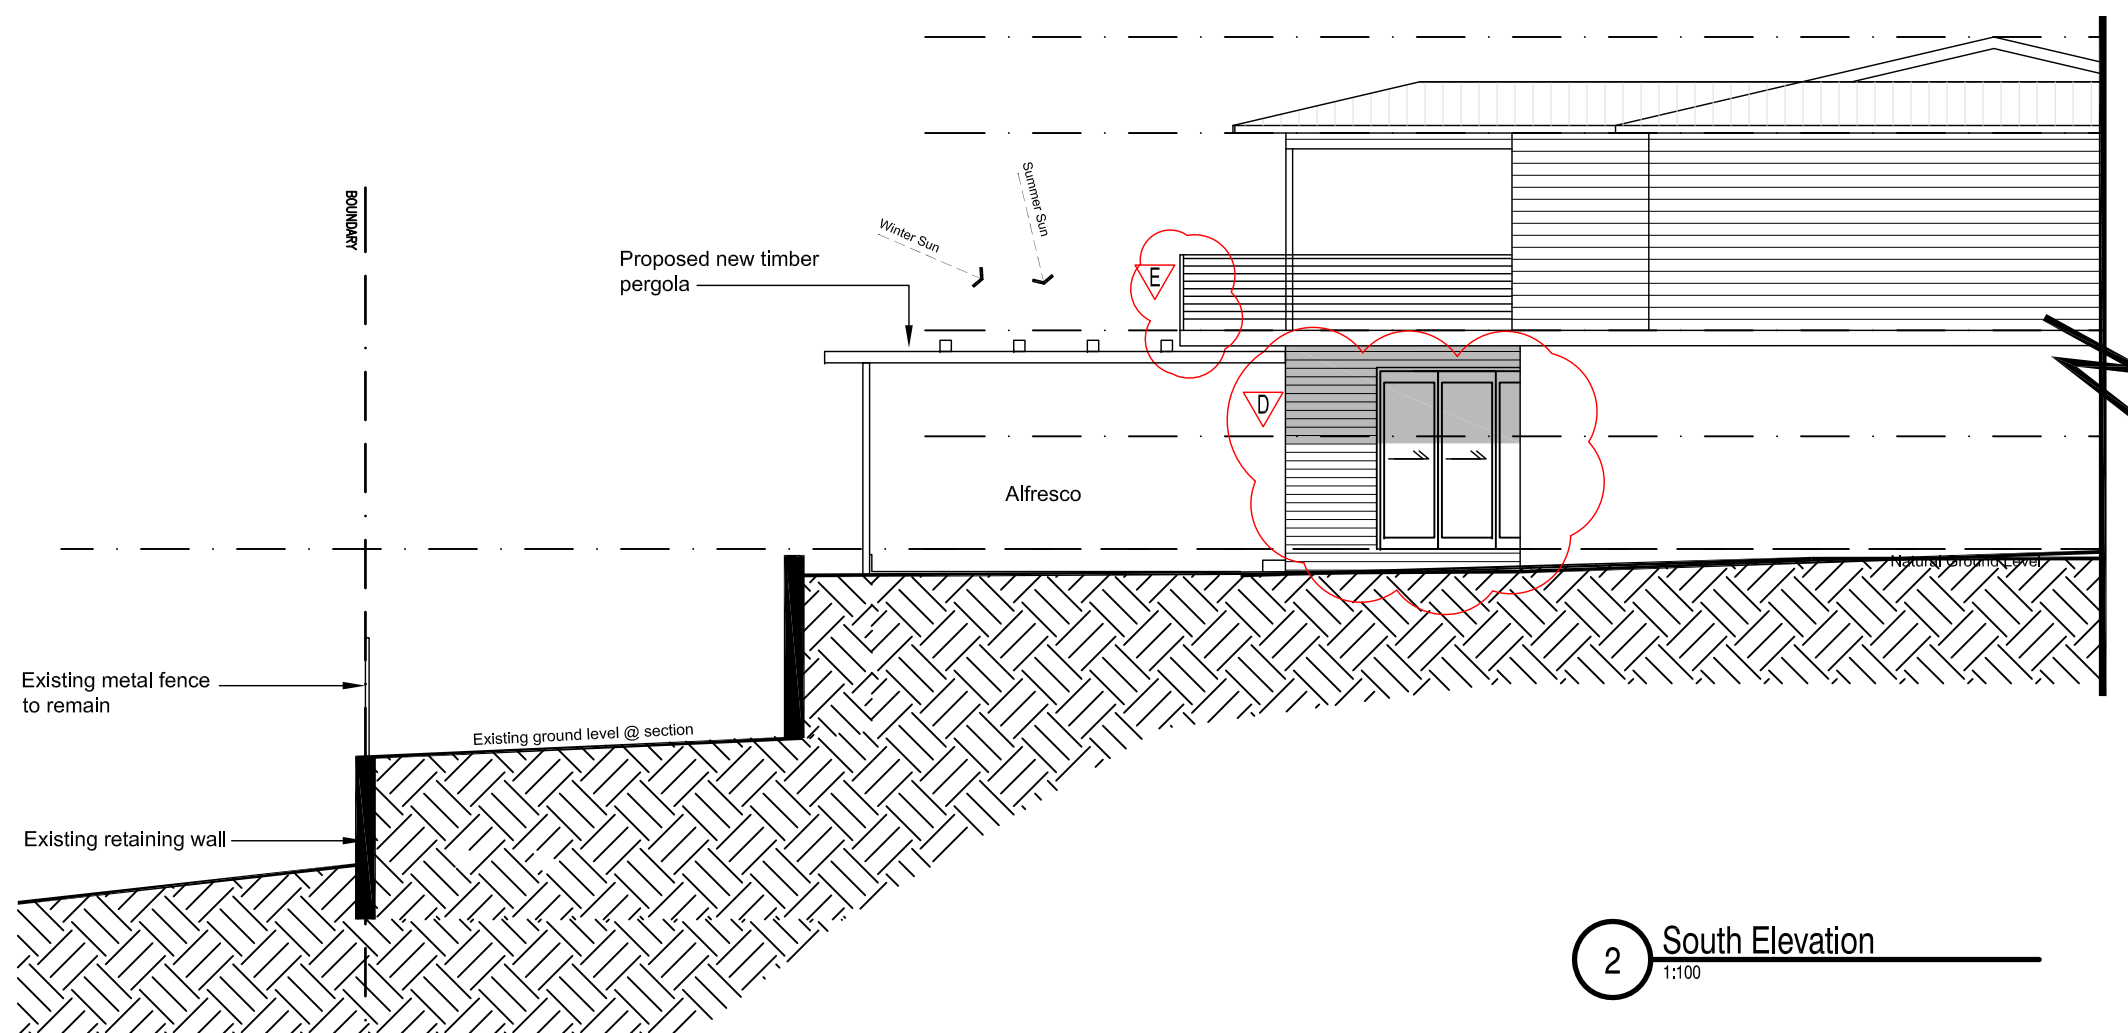

2 South Elevation
1:100

THIS PLAN TO BE READ IN
CONJUNCTION WITH

MOD2014/0154


WARRINGAH COUNCIL

revision	
15-07-14	A - wall to align with external wall B - New window & sun hood C - New concrete block and timber fence wall D - Rumpus room E - Deck's length increased


project	Section 96 38 Kirkstone Road, Wheeler Heights
drawing	Elevations - Sheet 2

scale	date
1:100	15-07-14
drawing no.	A - 06

Section - 96

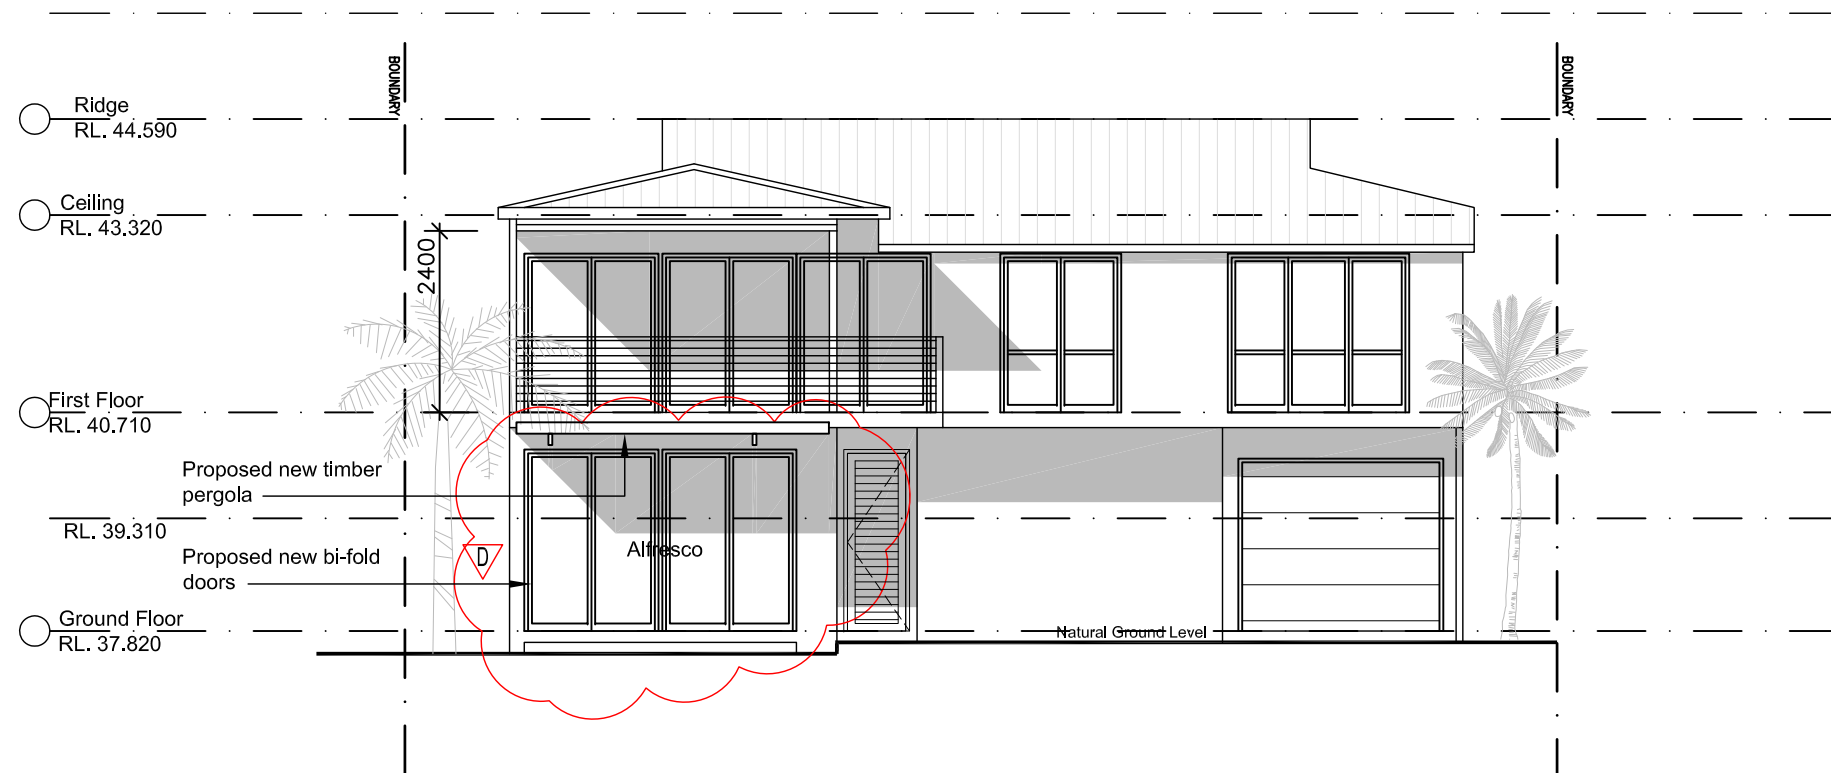

1 West Elevation
1:100

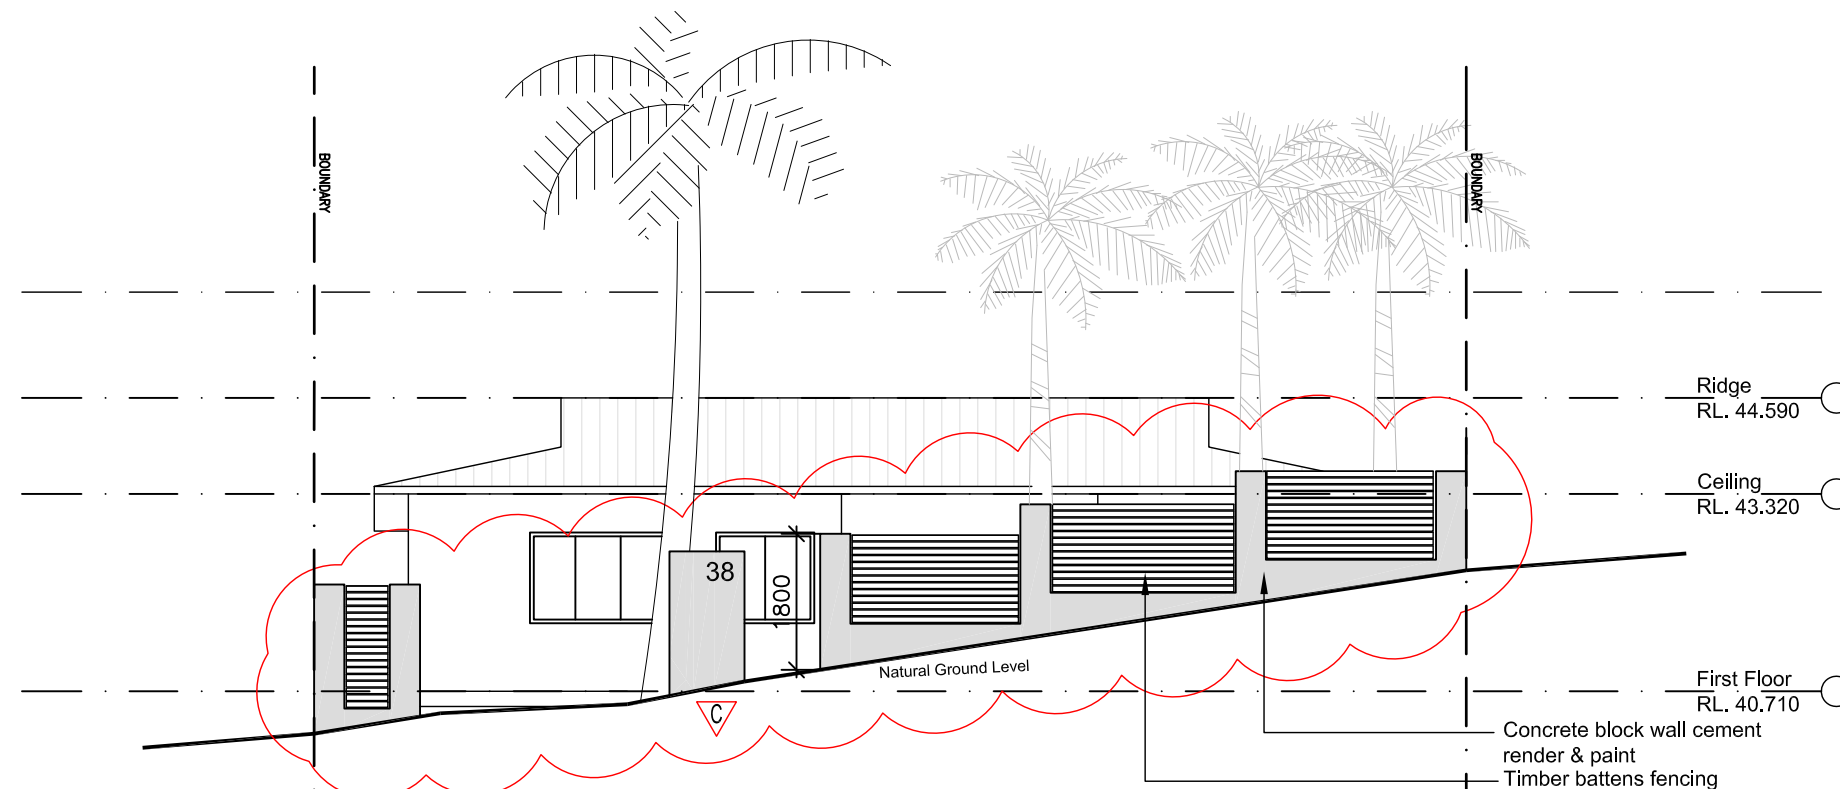

2 East Elevation - Kirkstone Rd.
1:100

THIS PLAN TO BE READ IN
CONJUNCTION WITH
MOD2014/0154
WARRINGAH COUNCIL

revision	
15-07-14	A - wall to align with external wall B - New window & sun hood C - New concrete block and timber fence wall D - Rumpus room E - Deck's length increased

project	Section 96 38 Kirkstone Road, Wheeler Heights
drawing	Elevations - Sheet 3

scale	date
1:100	15-07-14
drawing no.	A - 07