




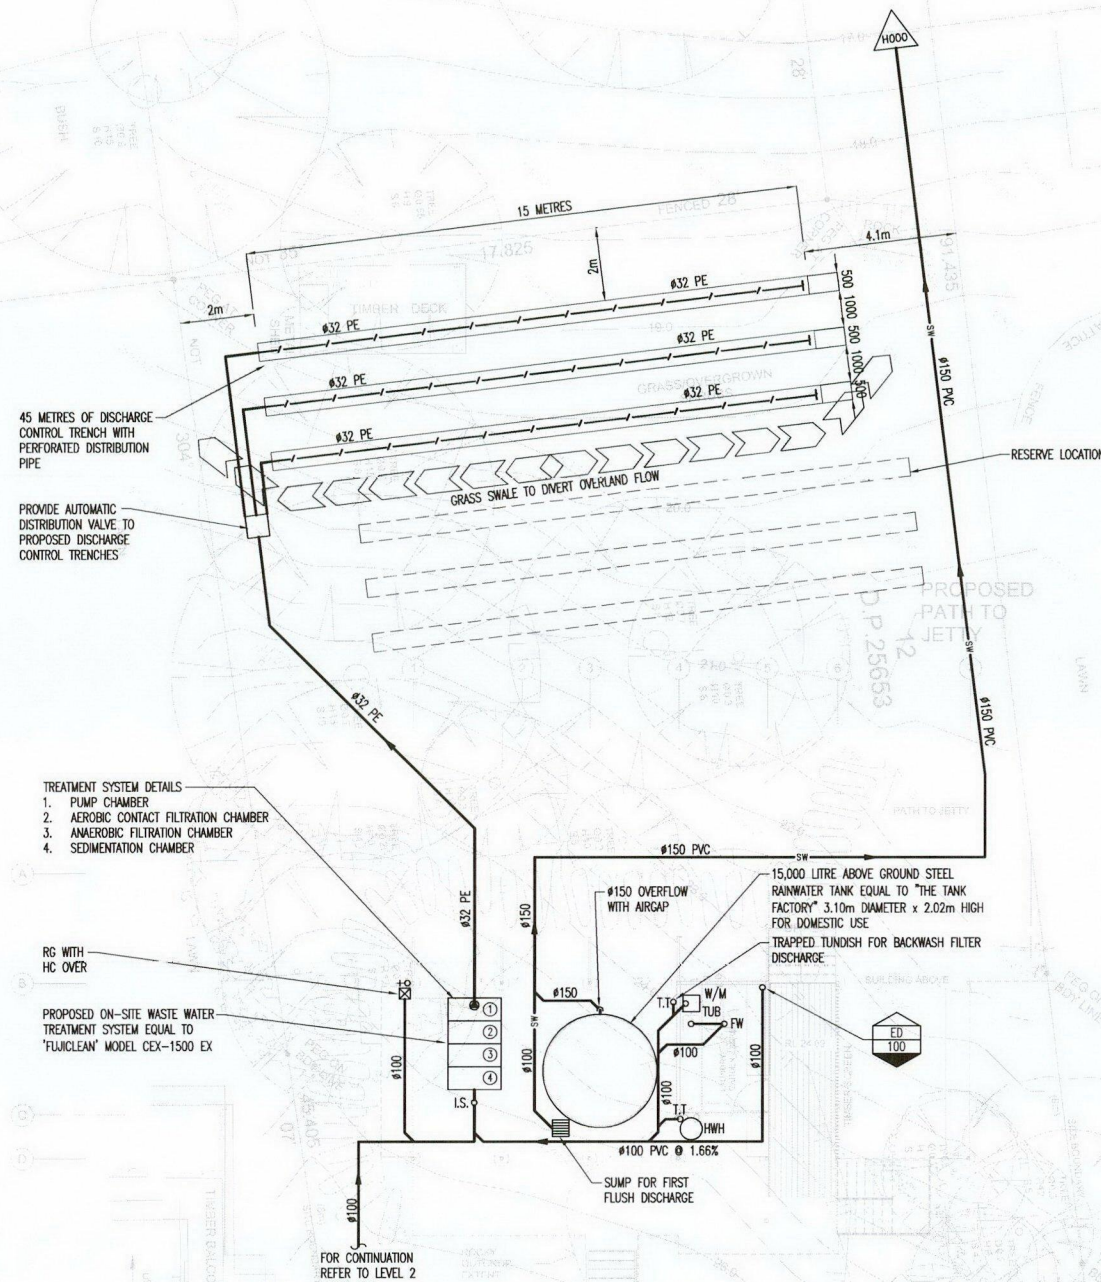

PART SITE PLAN DRAINAGE SERVICES
SCALE 1:100

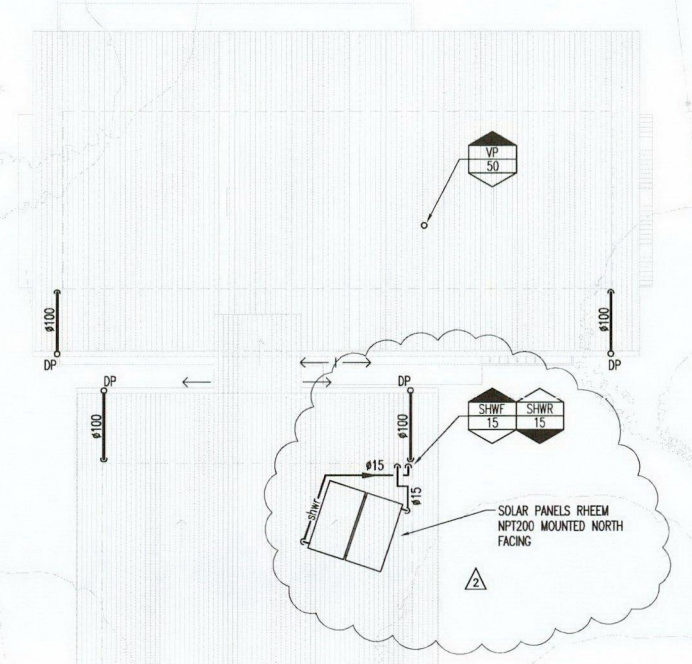


ROOF PLAN
SCALE 1:100

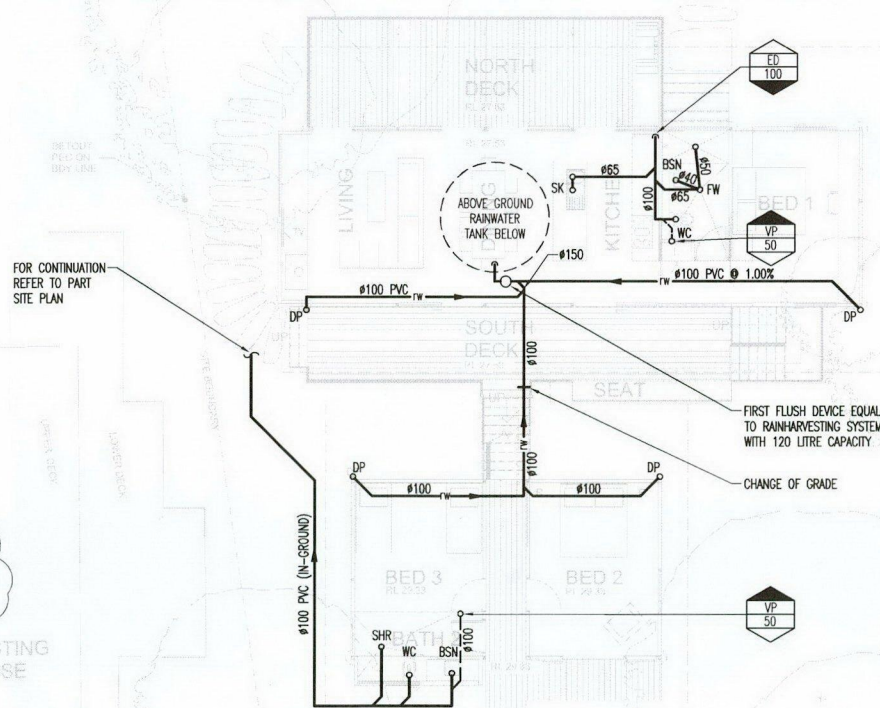

LEVEL 2 FLOOR PLAN DRAINAGE SERVICES
SCALE 1:100

PLEASE NOTE:

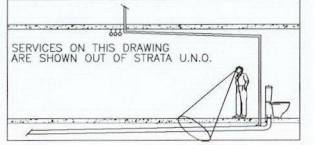

DATE	No.	AMENDMENT	ISSUE
04.07.16	2	RAINWATER TANKS & SOLAR PANELS LOCATION AMENDED	B
05.02.16	1	TENDER ISSUE	A

THIS DRAWING IS COPYRIGHT AND THE PROPERTY OF
GLENN HAIG & PARTNERS

ARCHITECT :
TROPPO ARCHITECTS
35 CORKWOOD CRESCENT
SUFFOLK PARK NSW 2481

CLIENT :
DAVID EPSTEIN

PROJECT :
PROPOSED RESIDENCE
34 COASTERS RETREAT
KU-RING-GAI CHASE NSW


GLENN HAIG & Partners
Hydraulic + Fire Consultants
Suite 7/70 First Avenue
Sawtell, NSW, 2452
P.O. Box 192, Sawtell, NSW, 2452
Phone: (02) 6658 2444
Fax: (02) 6658 2455
Mobile: 0413 308 660
E-mail: office@glennhaig.com.au

TITLE :
HYDRAULIC SERVICES
FLOOR PLANS & PART SITE
PLAN DRAINAGE SERVICES

Date :	JAN 2016	Drawn :	JD
Scales :	1:100 @ A1	Checked :	GH
Job No. :	162739	Cad File No. :	162739H101
		Drawing No. :	H101