



SITE PLAN

DEVELOPMENT APPLICATION

22 June 2022

New deck and pool surround
Lot 161 DP752017 Kanangra Road Terrey Hills NSW 2084
Site plan 1:200@ A1

Gregory Holman Architect NSW 4581

gholman@seidler.net.au m0438004004

NOTES:
BEARINGS SHOWN RELATE TO MGA NORTH.
LIMITED SURVEYING DATA, IF ANY CONSTRUCTION
IS UNDERTAKEN IN THE PROXIMITY OF THE BOUNDARIES, IT IS
RECOMMENDED THAT A SURVEYOR BE CONSULTED.
CONSTRUCTION WORKS MUST BE REFERRED TO THE
RELEVANT AGENCIES AND NOT LEVELS OF STRUCTURES
SHOWN ON THE PLAN.
THESE DIMENSIONS AND LEVELS ARE ESTIMATED
AND ARE NOT TO BE USED FOR CONSTRUCTION.
THESE DIMENSIONS AND LEVELS ARE FOR INFORMATION
ONLY AND SHOULD BE CHECKED FOR ACCURACY.
THESE DIMENSIONS AND LEVELS ARE FOR INFORMATION
ONLY AND SHOULD BE CHECKED FOR ACCURACY.
THESE DIMENSIONS AND LEVELS ARE FOR INFORMATION
ONLY AND SHOULD BE CHECKED FOR ACCURACY.

REV.	DATE	REVISIONS


DATE:	22/06/2022
CONTR. INTERVAL:	0.5 METRE
ORIGIN OF LEVELS:	RL 110.000 A.M.D.

SURVEYOR:	T.S.
DRAWN:	S.K.
CHECKED:	T.S.
APPROVED:	A.D.F.

CLIENT:	TERREY HILLS
LOCATION:	NORTHERN BEACHES

REFERENCE No.	79017
PLAN No.	79017.dwg
DATE	22/07/2019
SHEET No.	1
SHEETS	1

01a

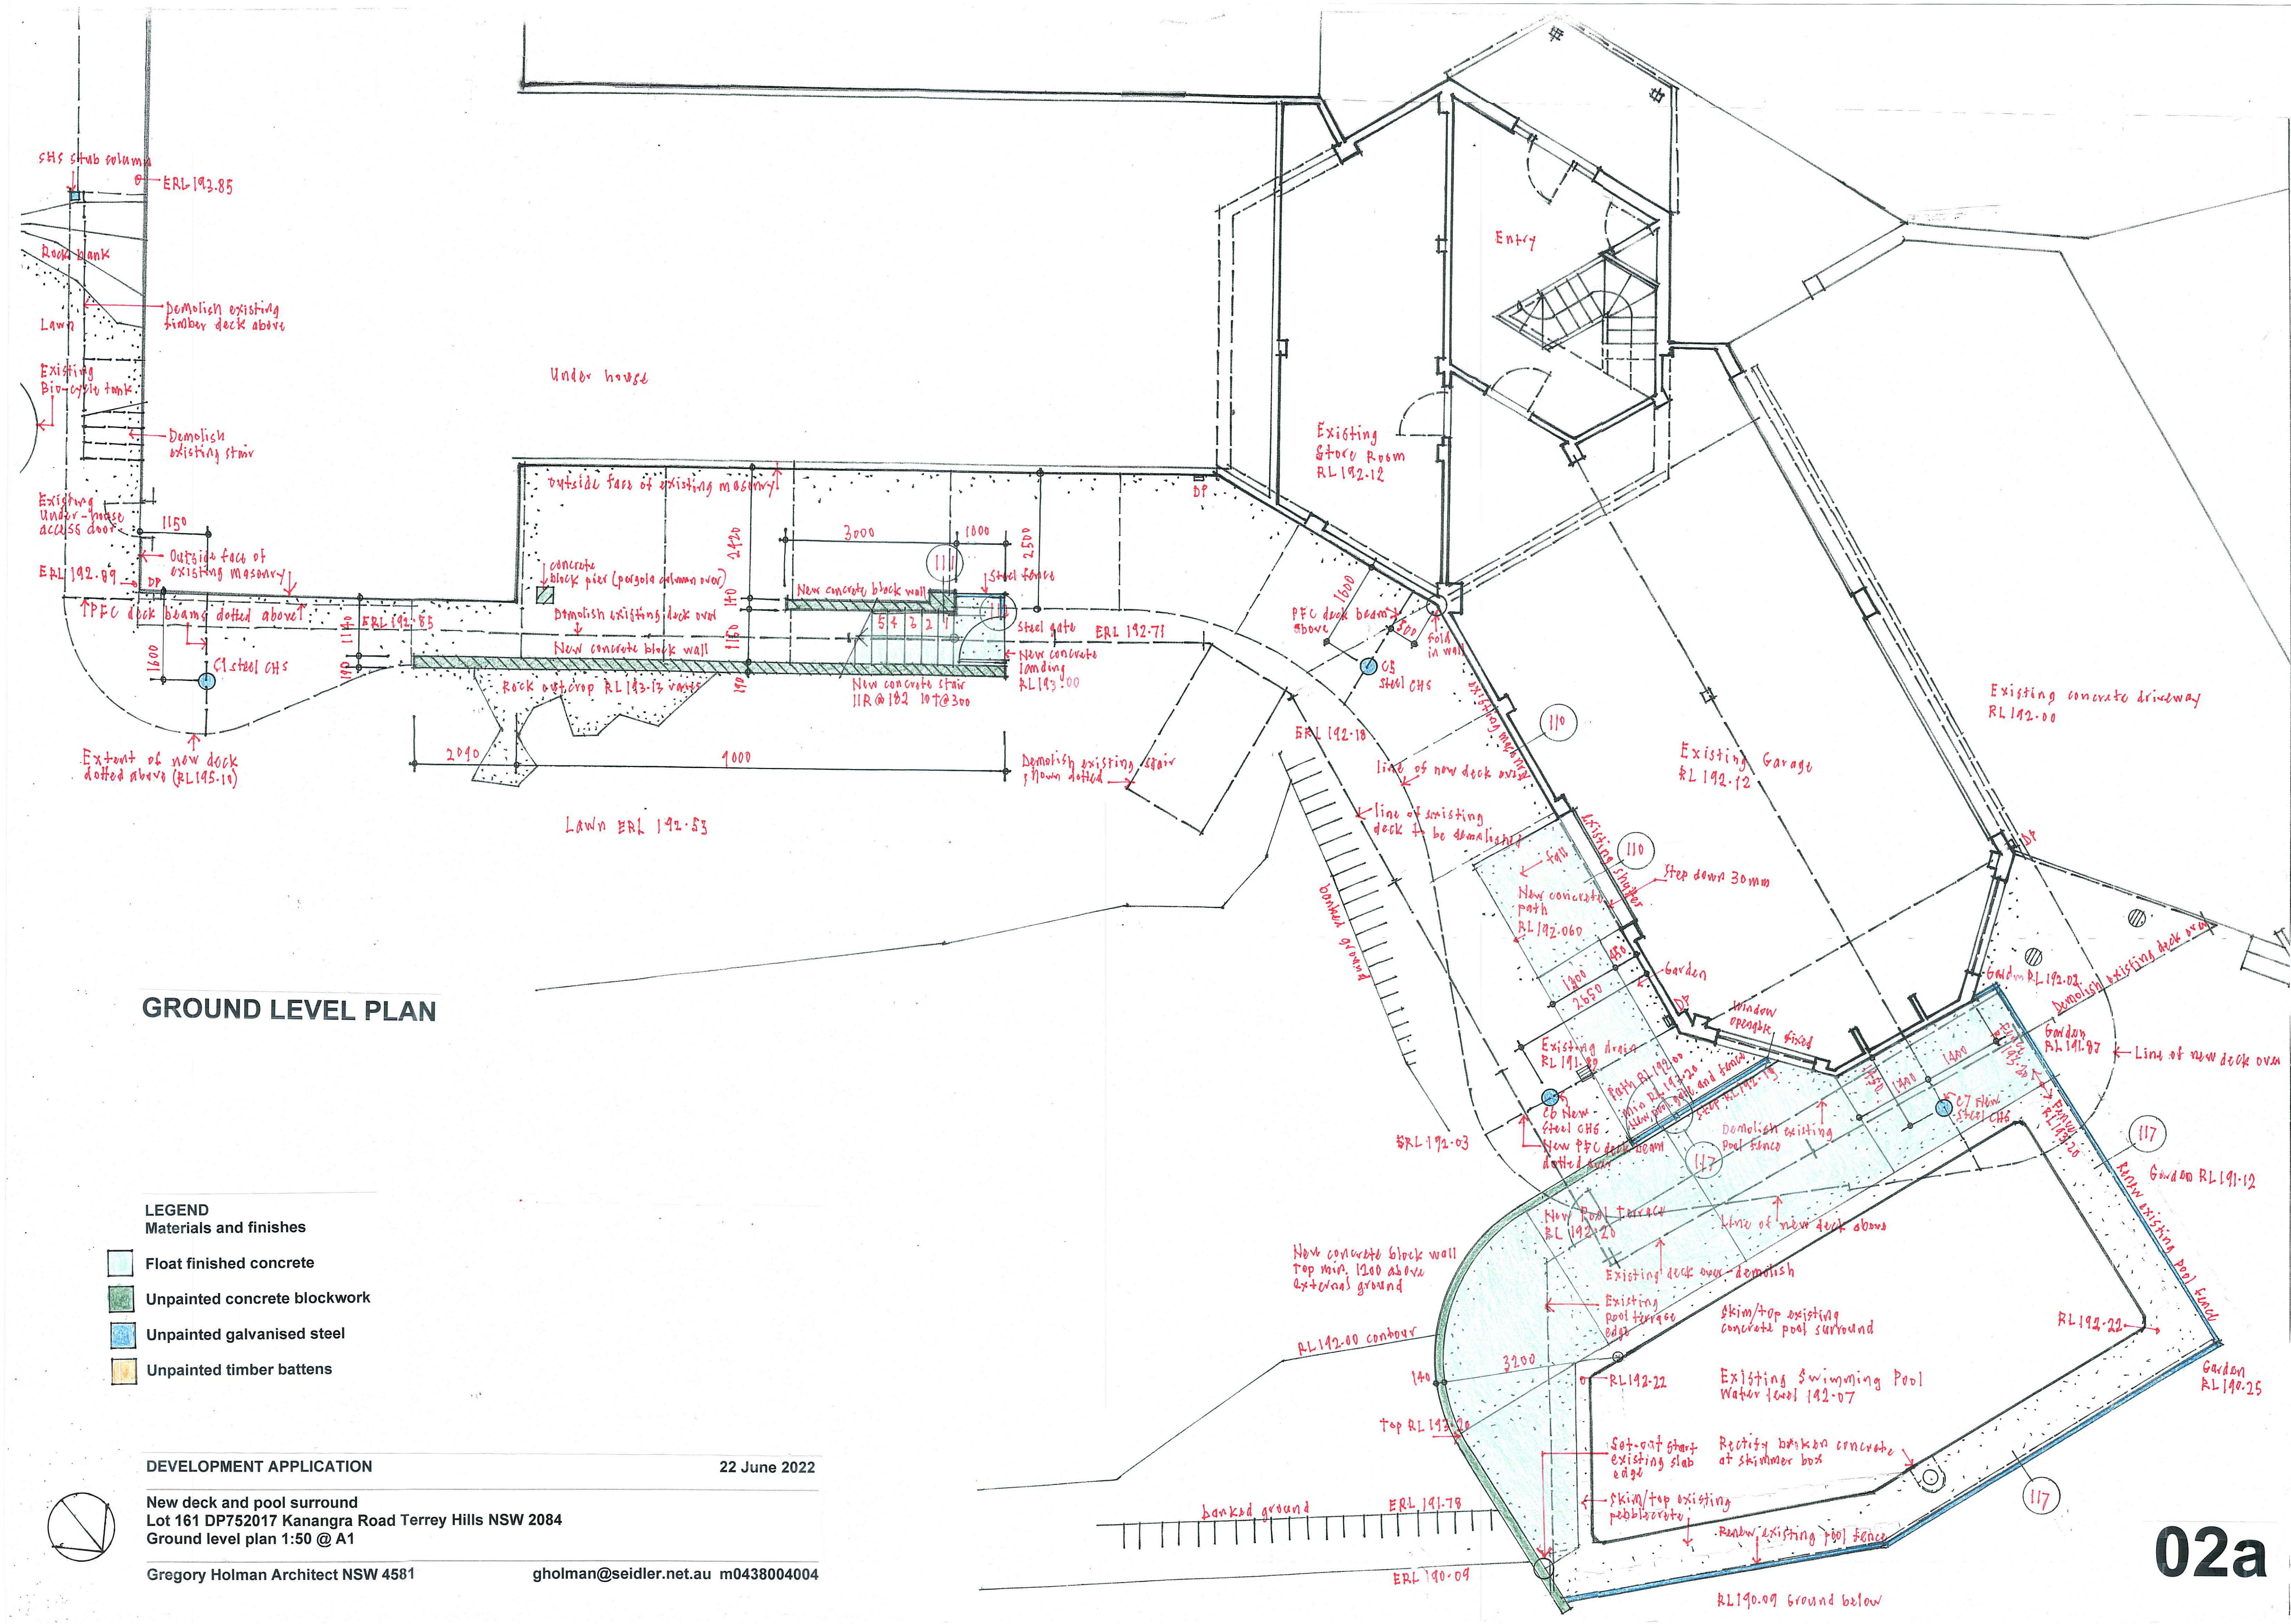


GROUND LEVEL PLAN


- LEGEND
Materials and finishes
- Float finished concrete
 - Unpainted concrete blockwork
 - Unpainted galvanised steel
 - Unpainted timber battens

DEVELOPMENT APPLICATION
22 June 2022


New deck and pool surround
Lot 161 DP752017 Kanangra Road Terrey Hills NSW 2084
Ground level plan 1:50 @ A1

Gregory Holman Architect NSW 4581
gholman@seidler.net.au m0438004004

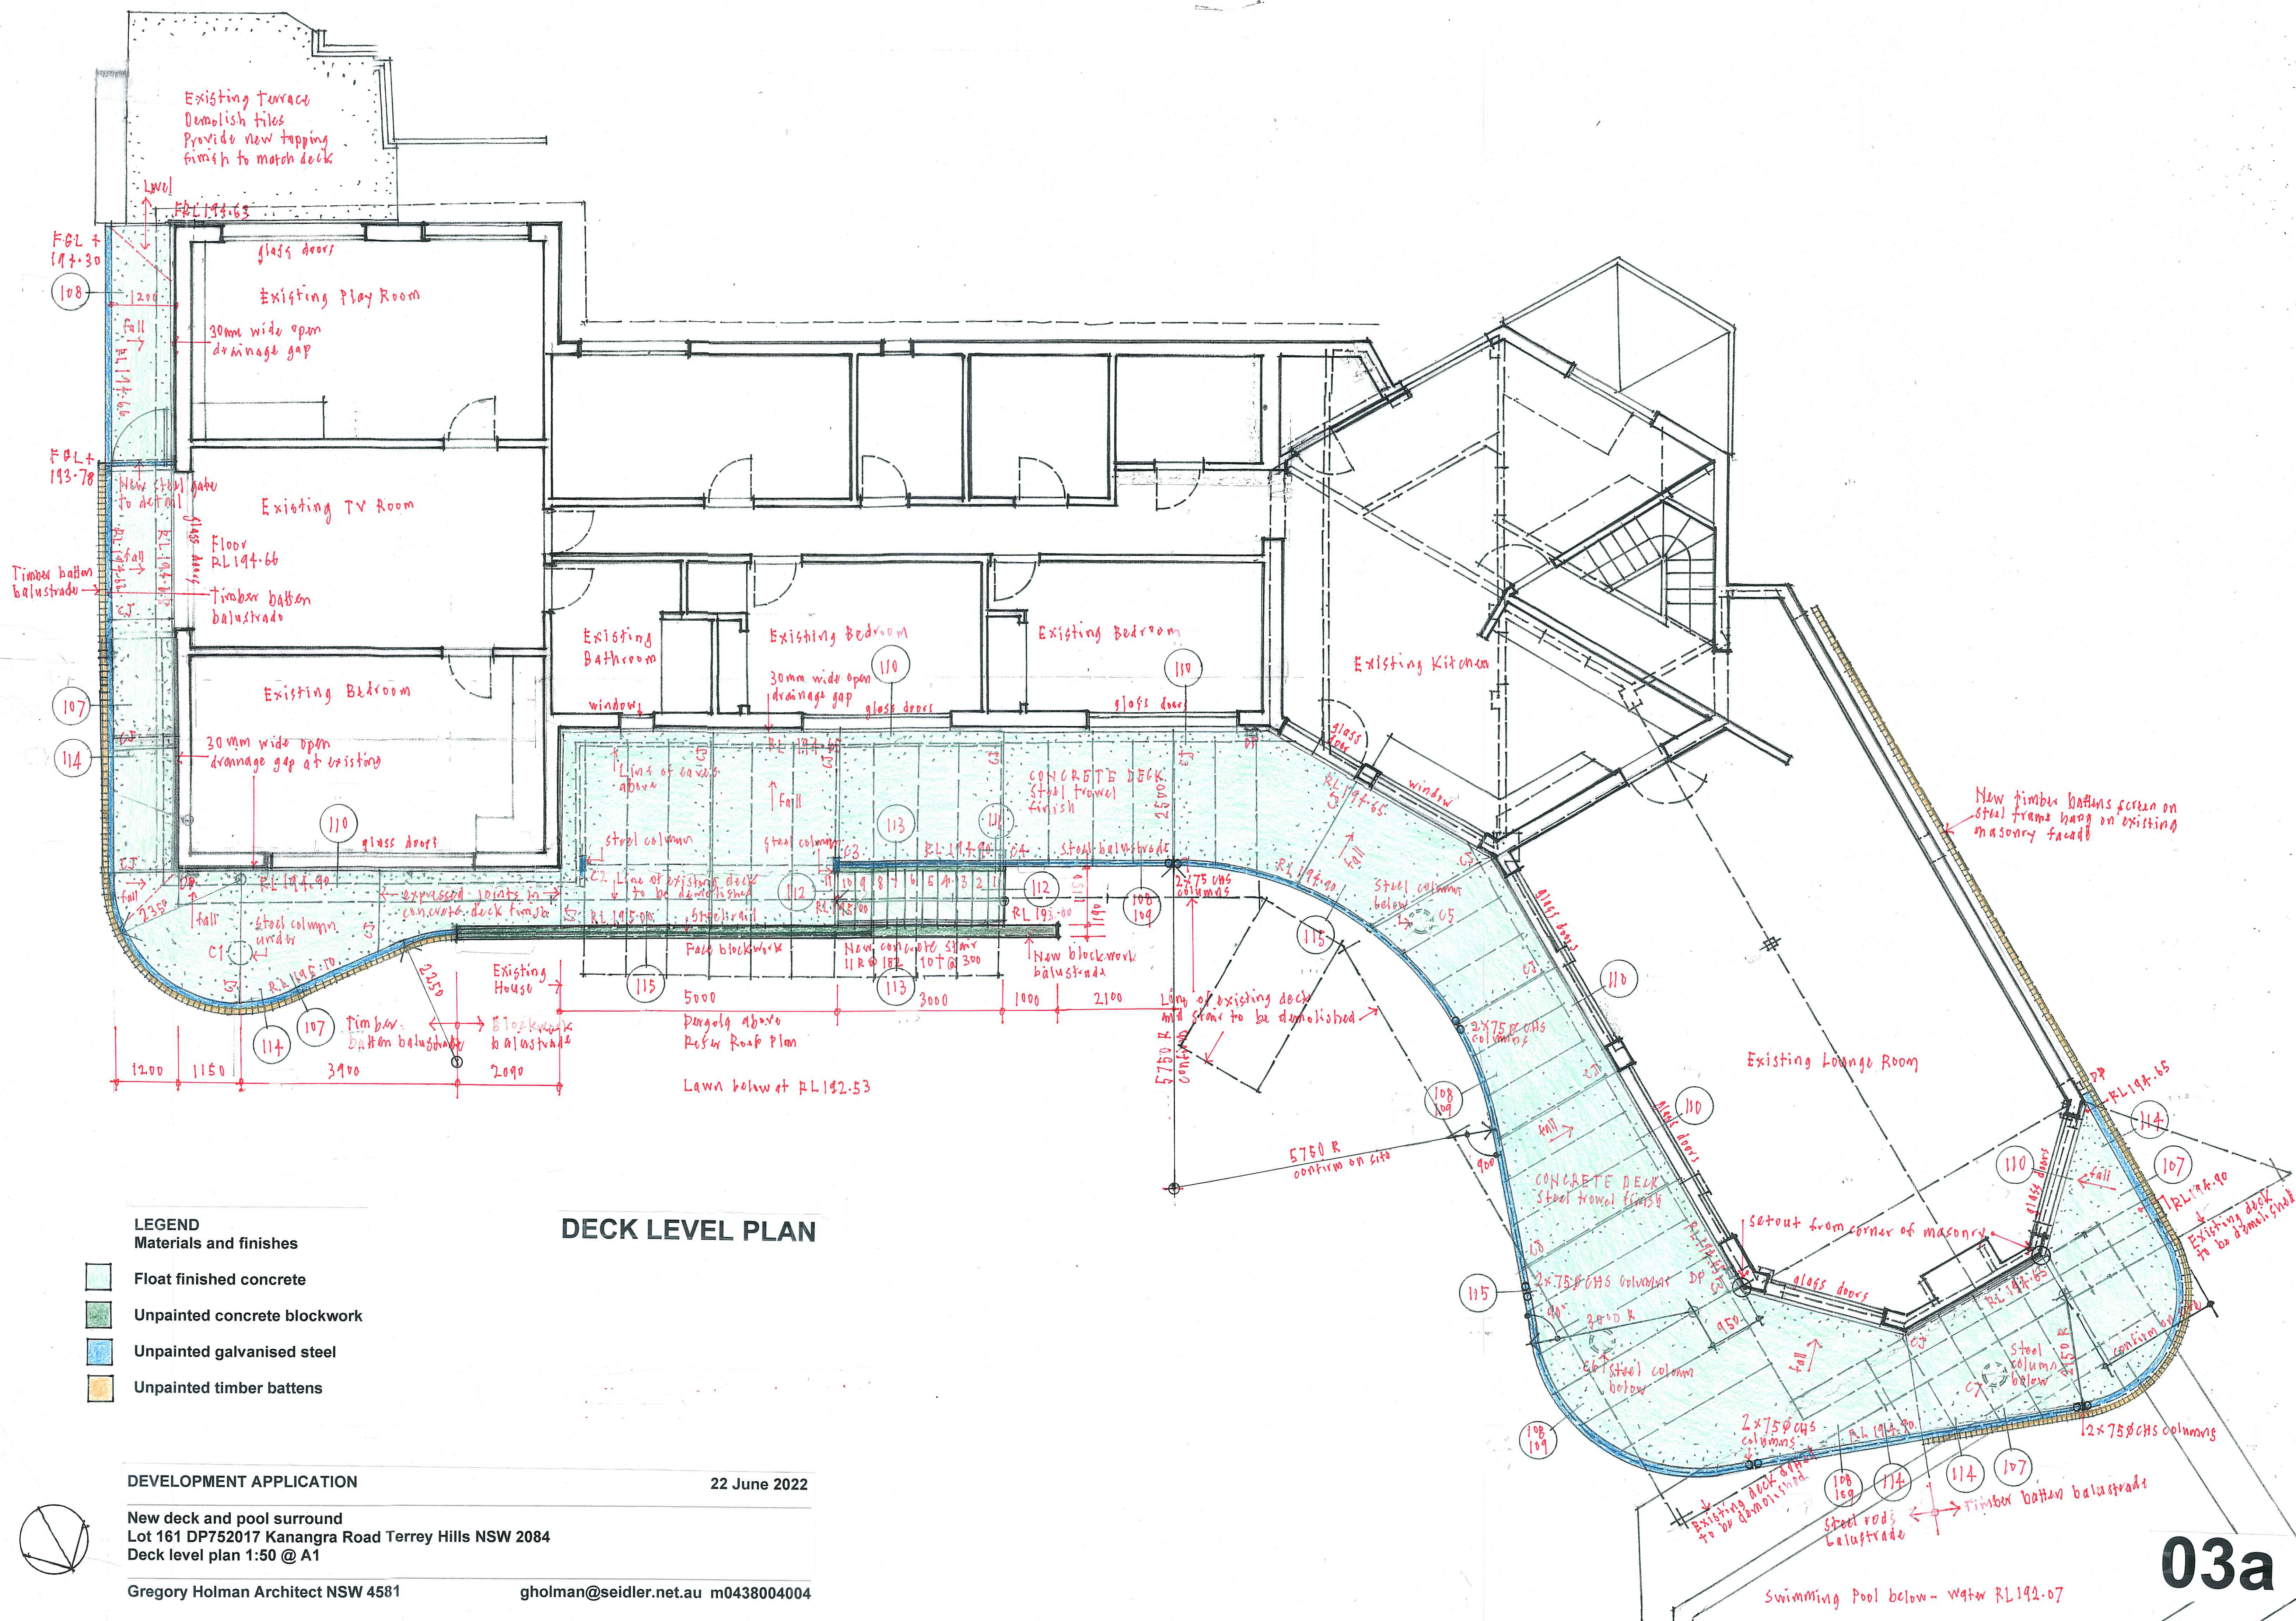


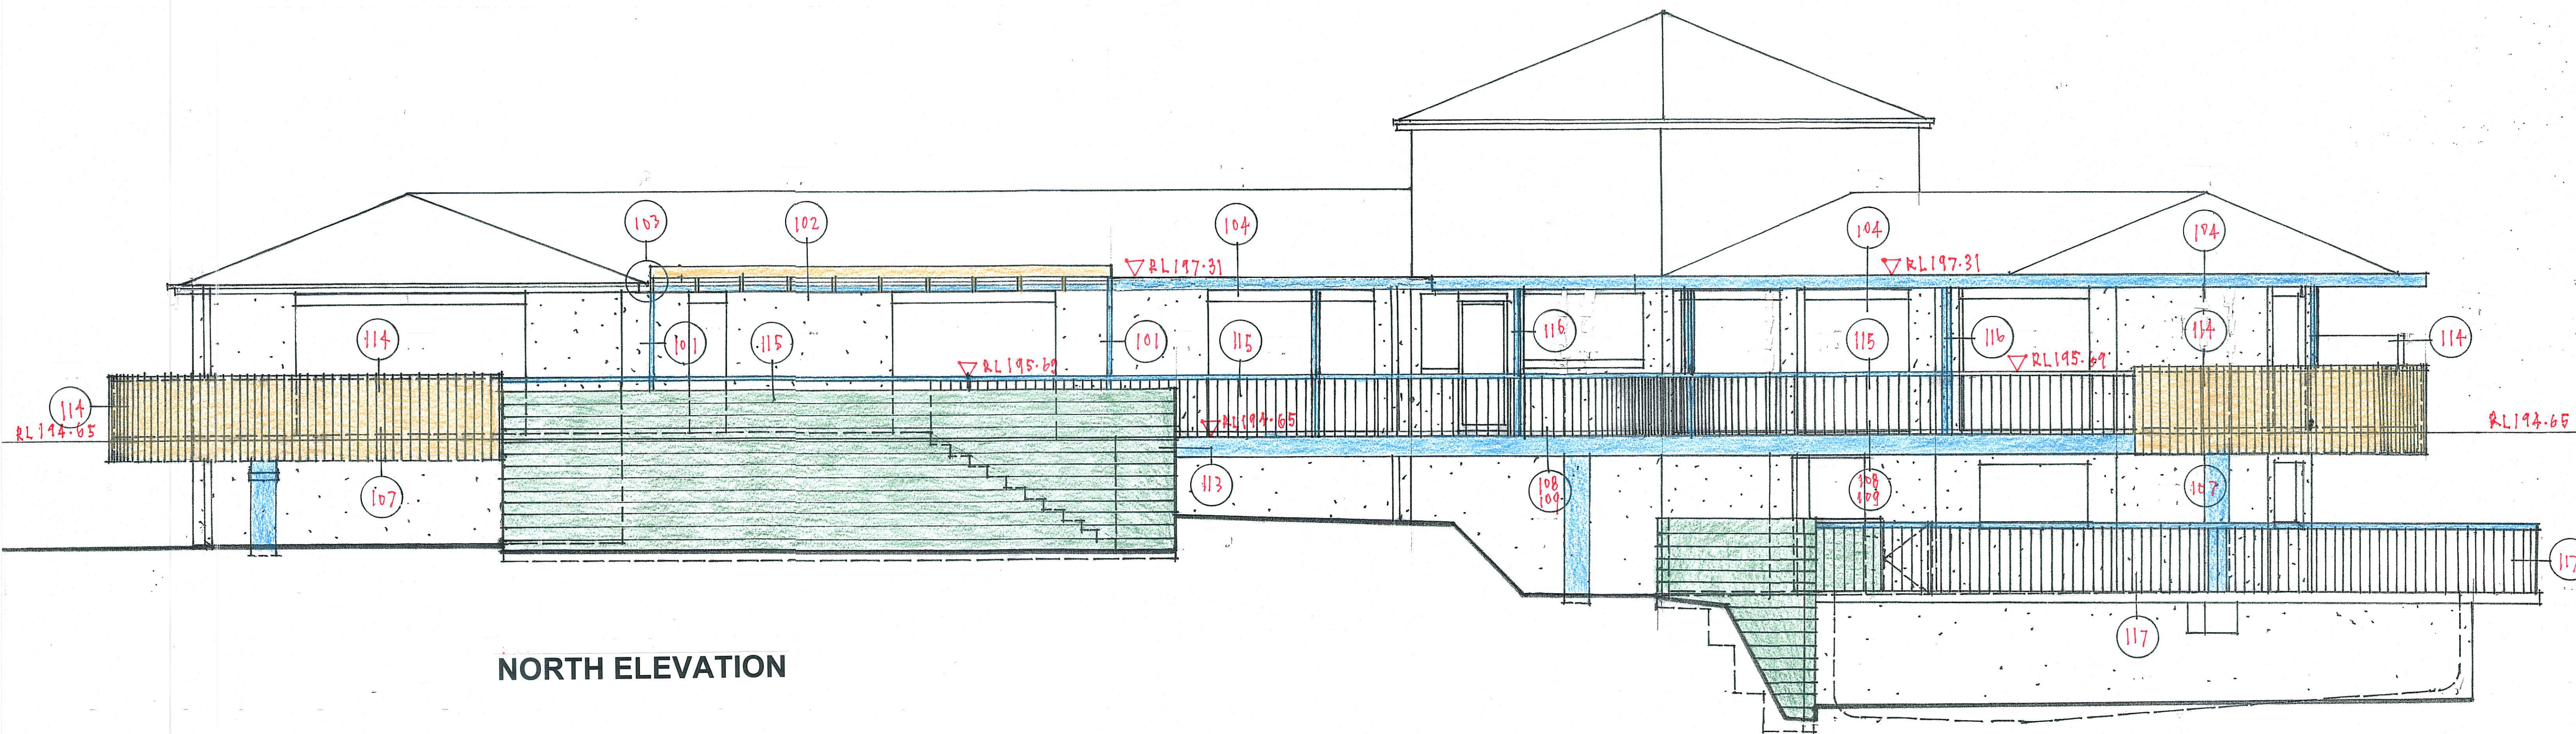

NORTH ELEVATION

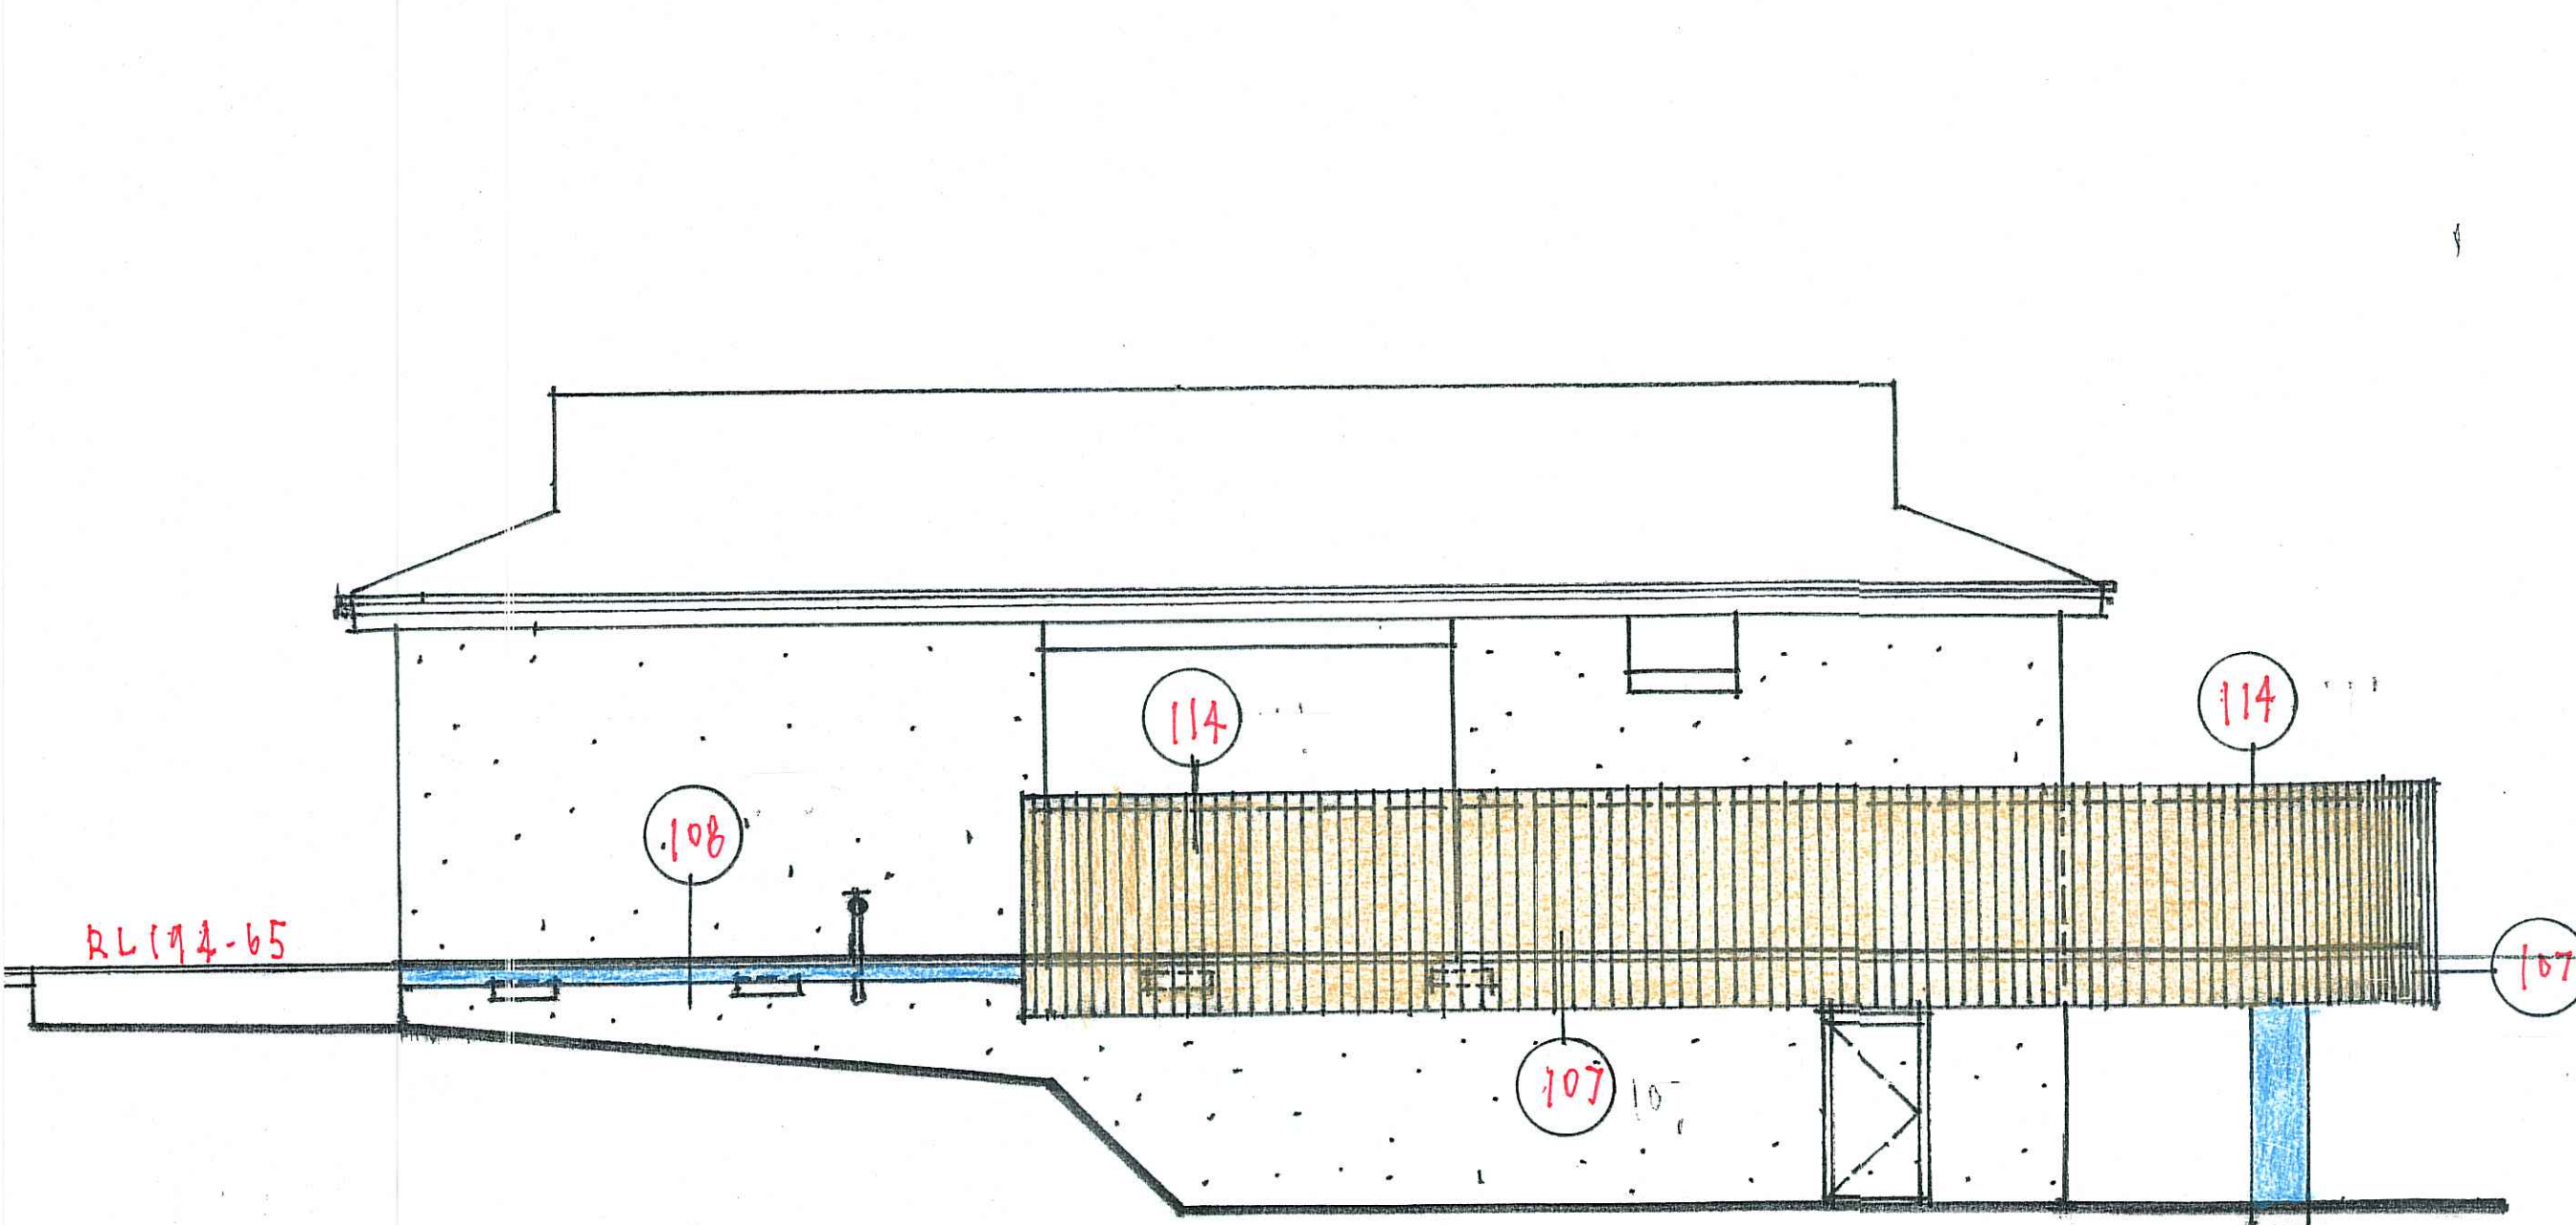

EAST ELEVATION

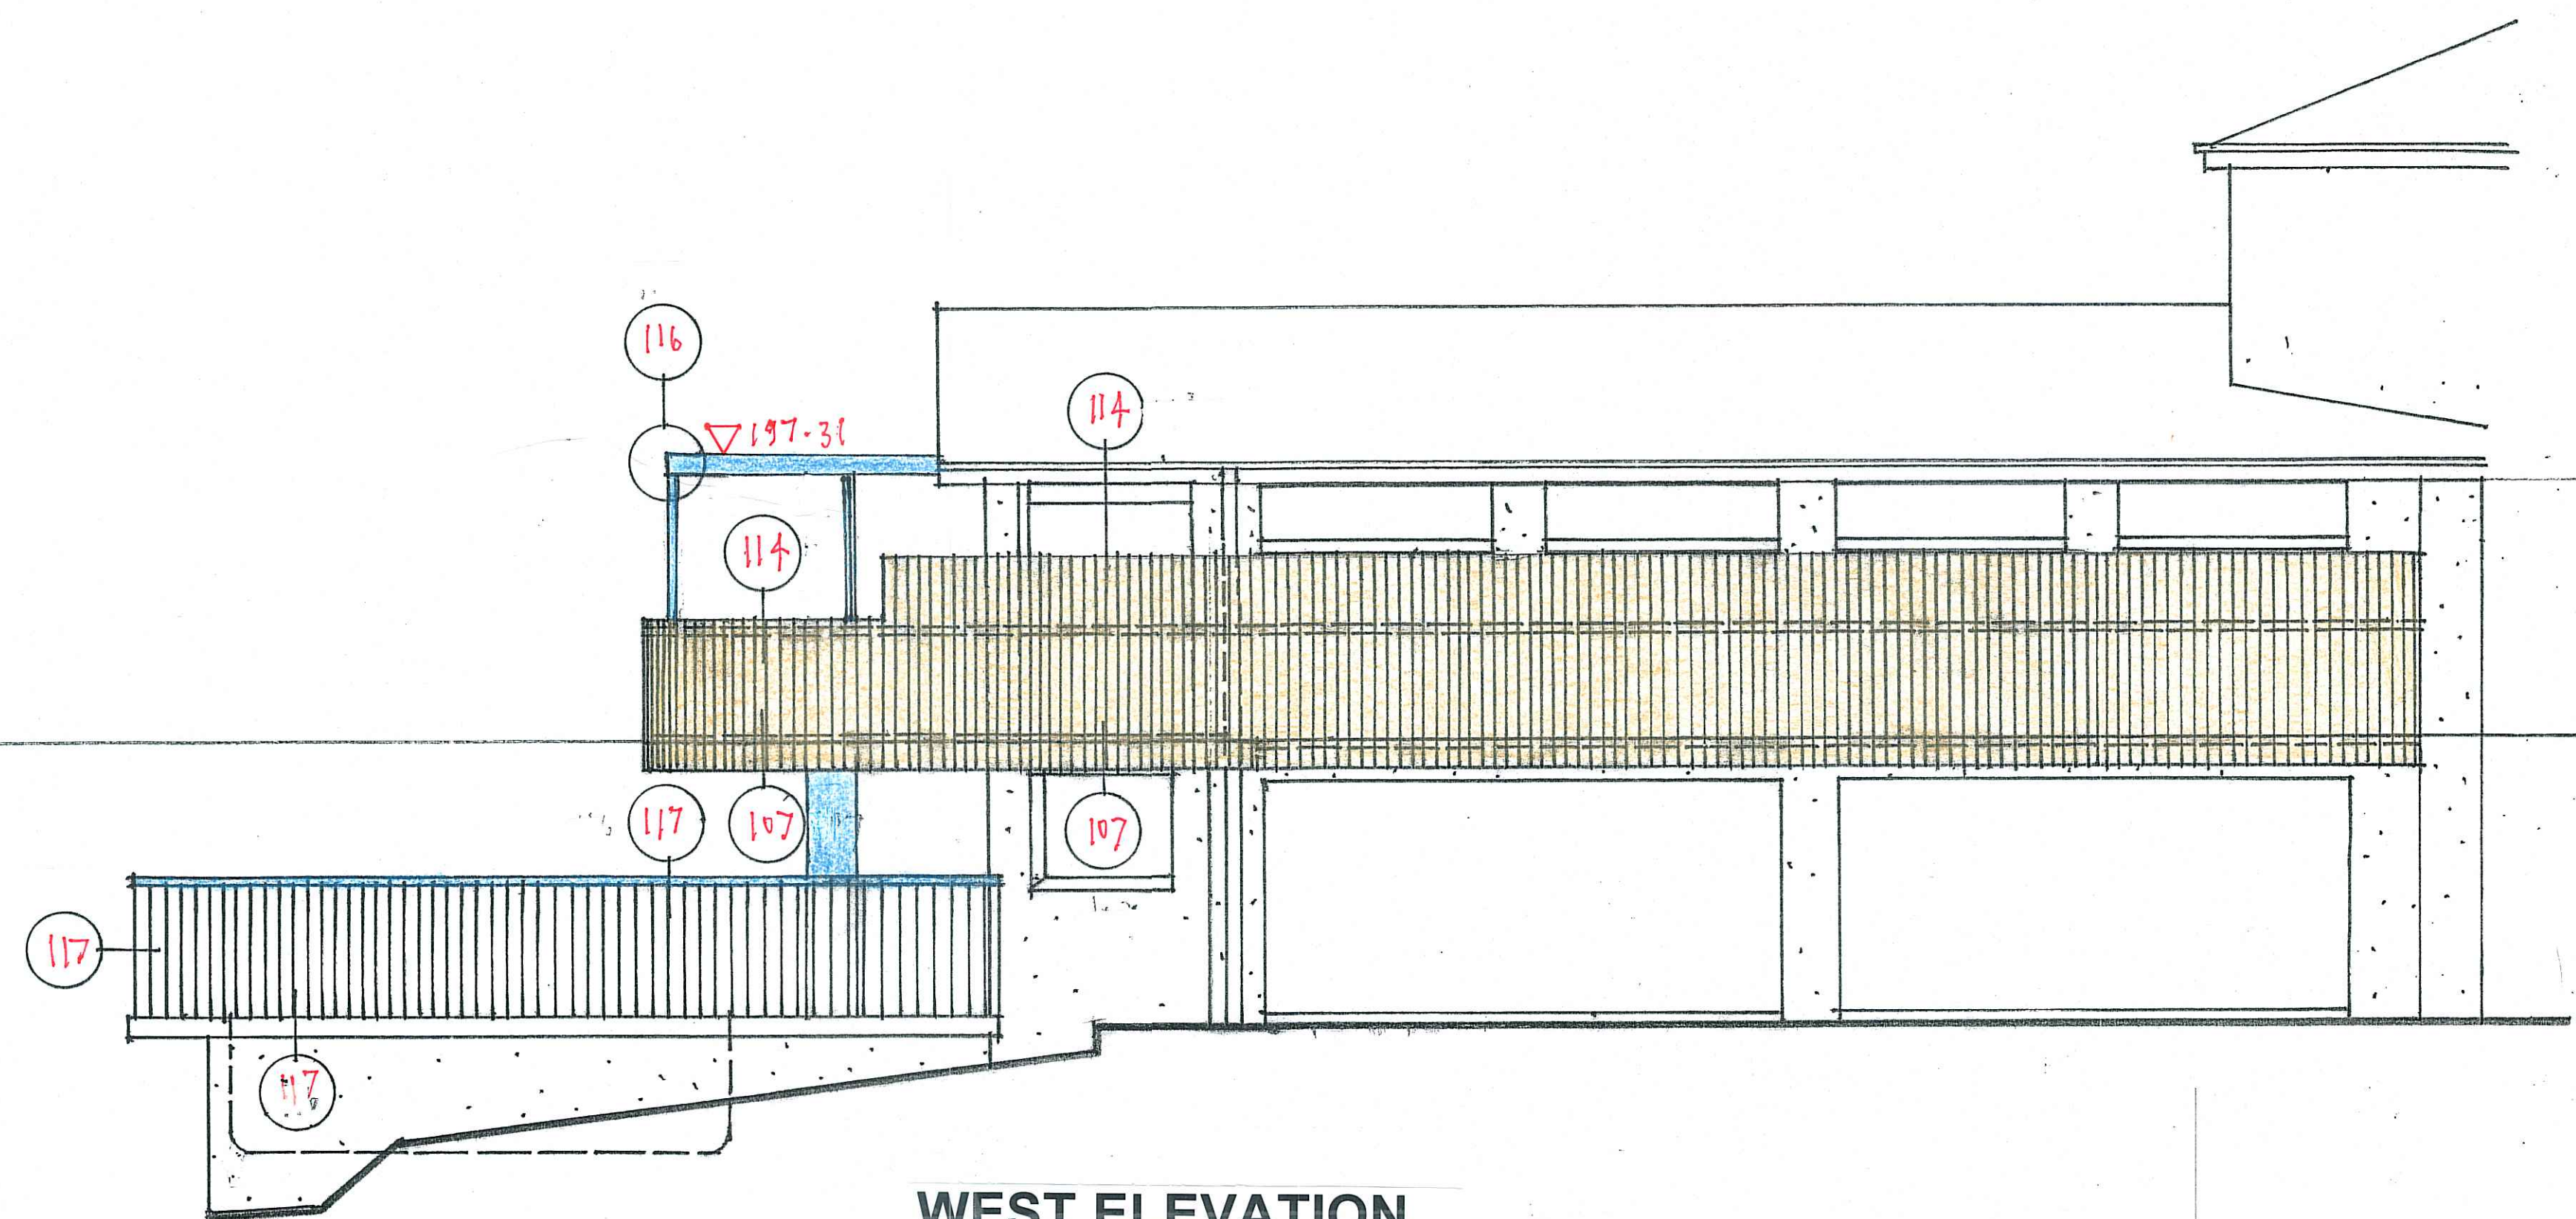

WEST ELEVATION

LEGEND

Materials and finishes

- Float finished concrete
- Unpainted concrete blockwork
- Unpainted galvanised steel
- Unpainted timber battens

DEVELOPMENT APPLICATION

22 June 2022

New deck and pool surround
Lot 161 DP752017 Kanangra Road Terrey Hills NSW 2084
Elevations 1:50 @ A1

Gregory Holman Architect NSW 4581

gholman@seidler.net.au m0438004004

05a