


THIS PLAN TO BE READ IN
CONJUNCTION WITH

MOD2014/0024

WARRINGAH COUNCIL

S96 APPLICATION

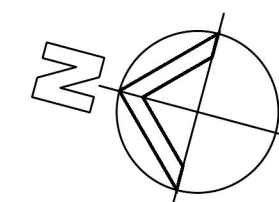


Sargood
PATHWAY TO INDEPENDENCE

SARGOOD CENTRE
1 Brissenden Avenue
Collaroy NSW 2097

SITE PLAN

CAD Reference
1148_SARGOOD/DWG FILES/PLOT

Dimensioned Drawings to take precedence over scaling. Contractor to verify all dimensions on site before construction. All inconsistencies to be reported to the Architect immediately. This drawing and its contents remain the copyright of WMK Architecture Pty Ltd ©

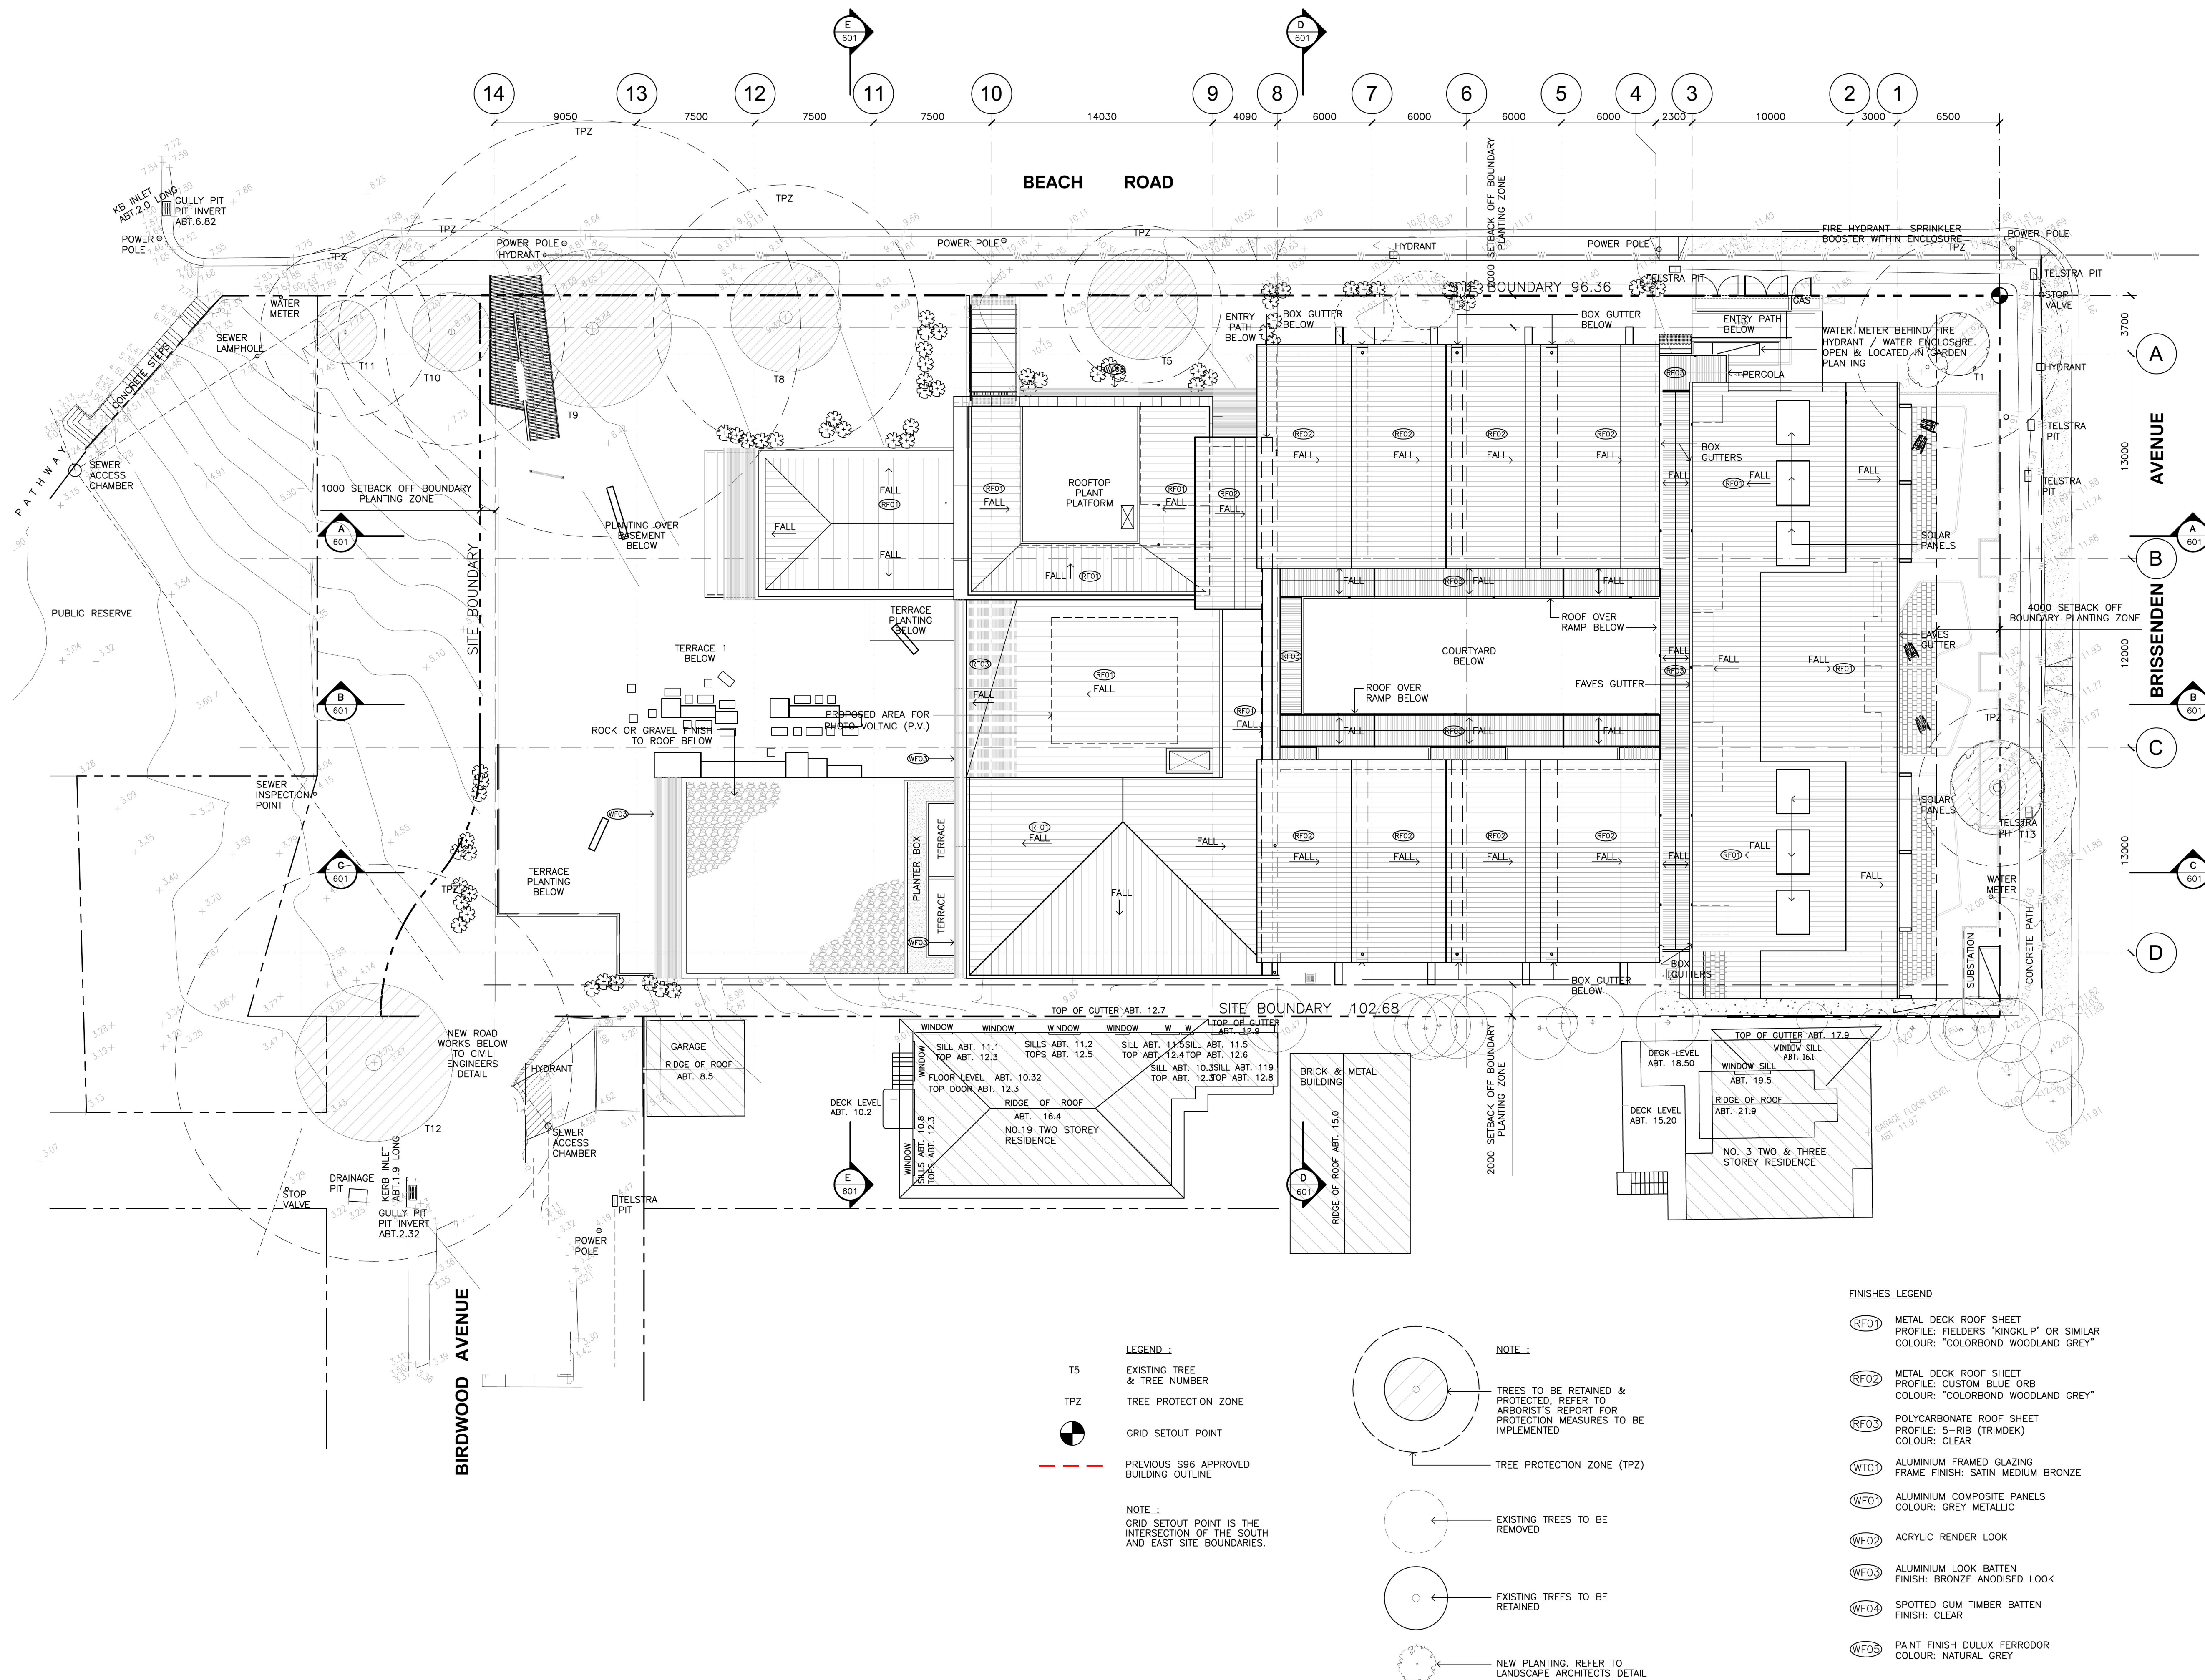

Issue	Description	Date
1	PRELIMINARY ISSUED FOR REVIEW	06.03.12
2	CLIENT REVIEW	13.03.12
3	ISSUED FOR COUNCIL PRE-DA	27.03.12
4	ISSUED FOR CLIENT REVIEW	02.04.12
5	GENERAL UPDATE	11.04.12
6	COLOUR ADDED	16.04.12
7	ISSUED TO CONSULTANTS	27.04.12
8	95% REVIEW	11.05.12
9	RAMP & STORE ROOM REVISED	16.05.12
10	CLIENT REQUESTED DESIGN CHANGES	15.06.12
11	FOR CLIENT SIGN OFF	25.06.12
12	ISSUE FOR FINAL REVIEW	29.06.12
13	ISSUE FOR SECTION 96	03.07.12
14	UPDATED FOR S96 APPLICATION	19.11.13
15	ISSUED FOR S96 APPLICATION	13.12.13
16	ISSUED FOR S96 APPLICATION	29.01.14

THIS PLAN TO BE READ IN
CONJUNCTION WITH
MOD2014/0024
WARRINGAH COUNCIL

S96 APPLICATION



WMK Architecture
L1 348-348 Kent Street
Sydney NSW 2000
Telephone 02 9299 0401
Facsimile 02 9299 0402
wmkarchitecture.com
ABN 25 082 956 929

Client



Project


SARGOOD CENTRE
1 Brissenden Avenue
Collaroy NSW 2097


Title

BASEMENT FLOOR PLAN

Drawing No.	DA-100	Issue	16
Scale	1:200	Drawing Size	A1
Project No.	1148	Date	JULY 2012
		Drawn By	RG
CAD Reference			
1148_SARGOOD/DWG FILES/PLOT			

Dimensioned Drawings to take precedence over scaling. Contractor to verify all dimensions on site before construction. All inconsistencies to be reported to the Architect immediately. This drawing and its contents remain the copyright of WMK Architecture Pty Ltd ©

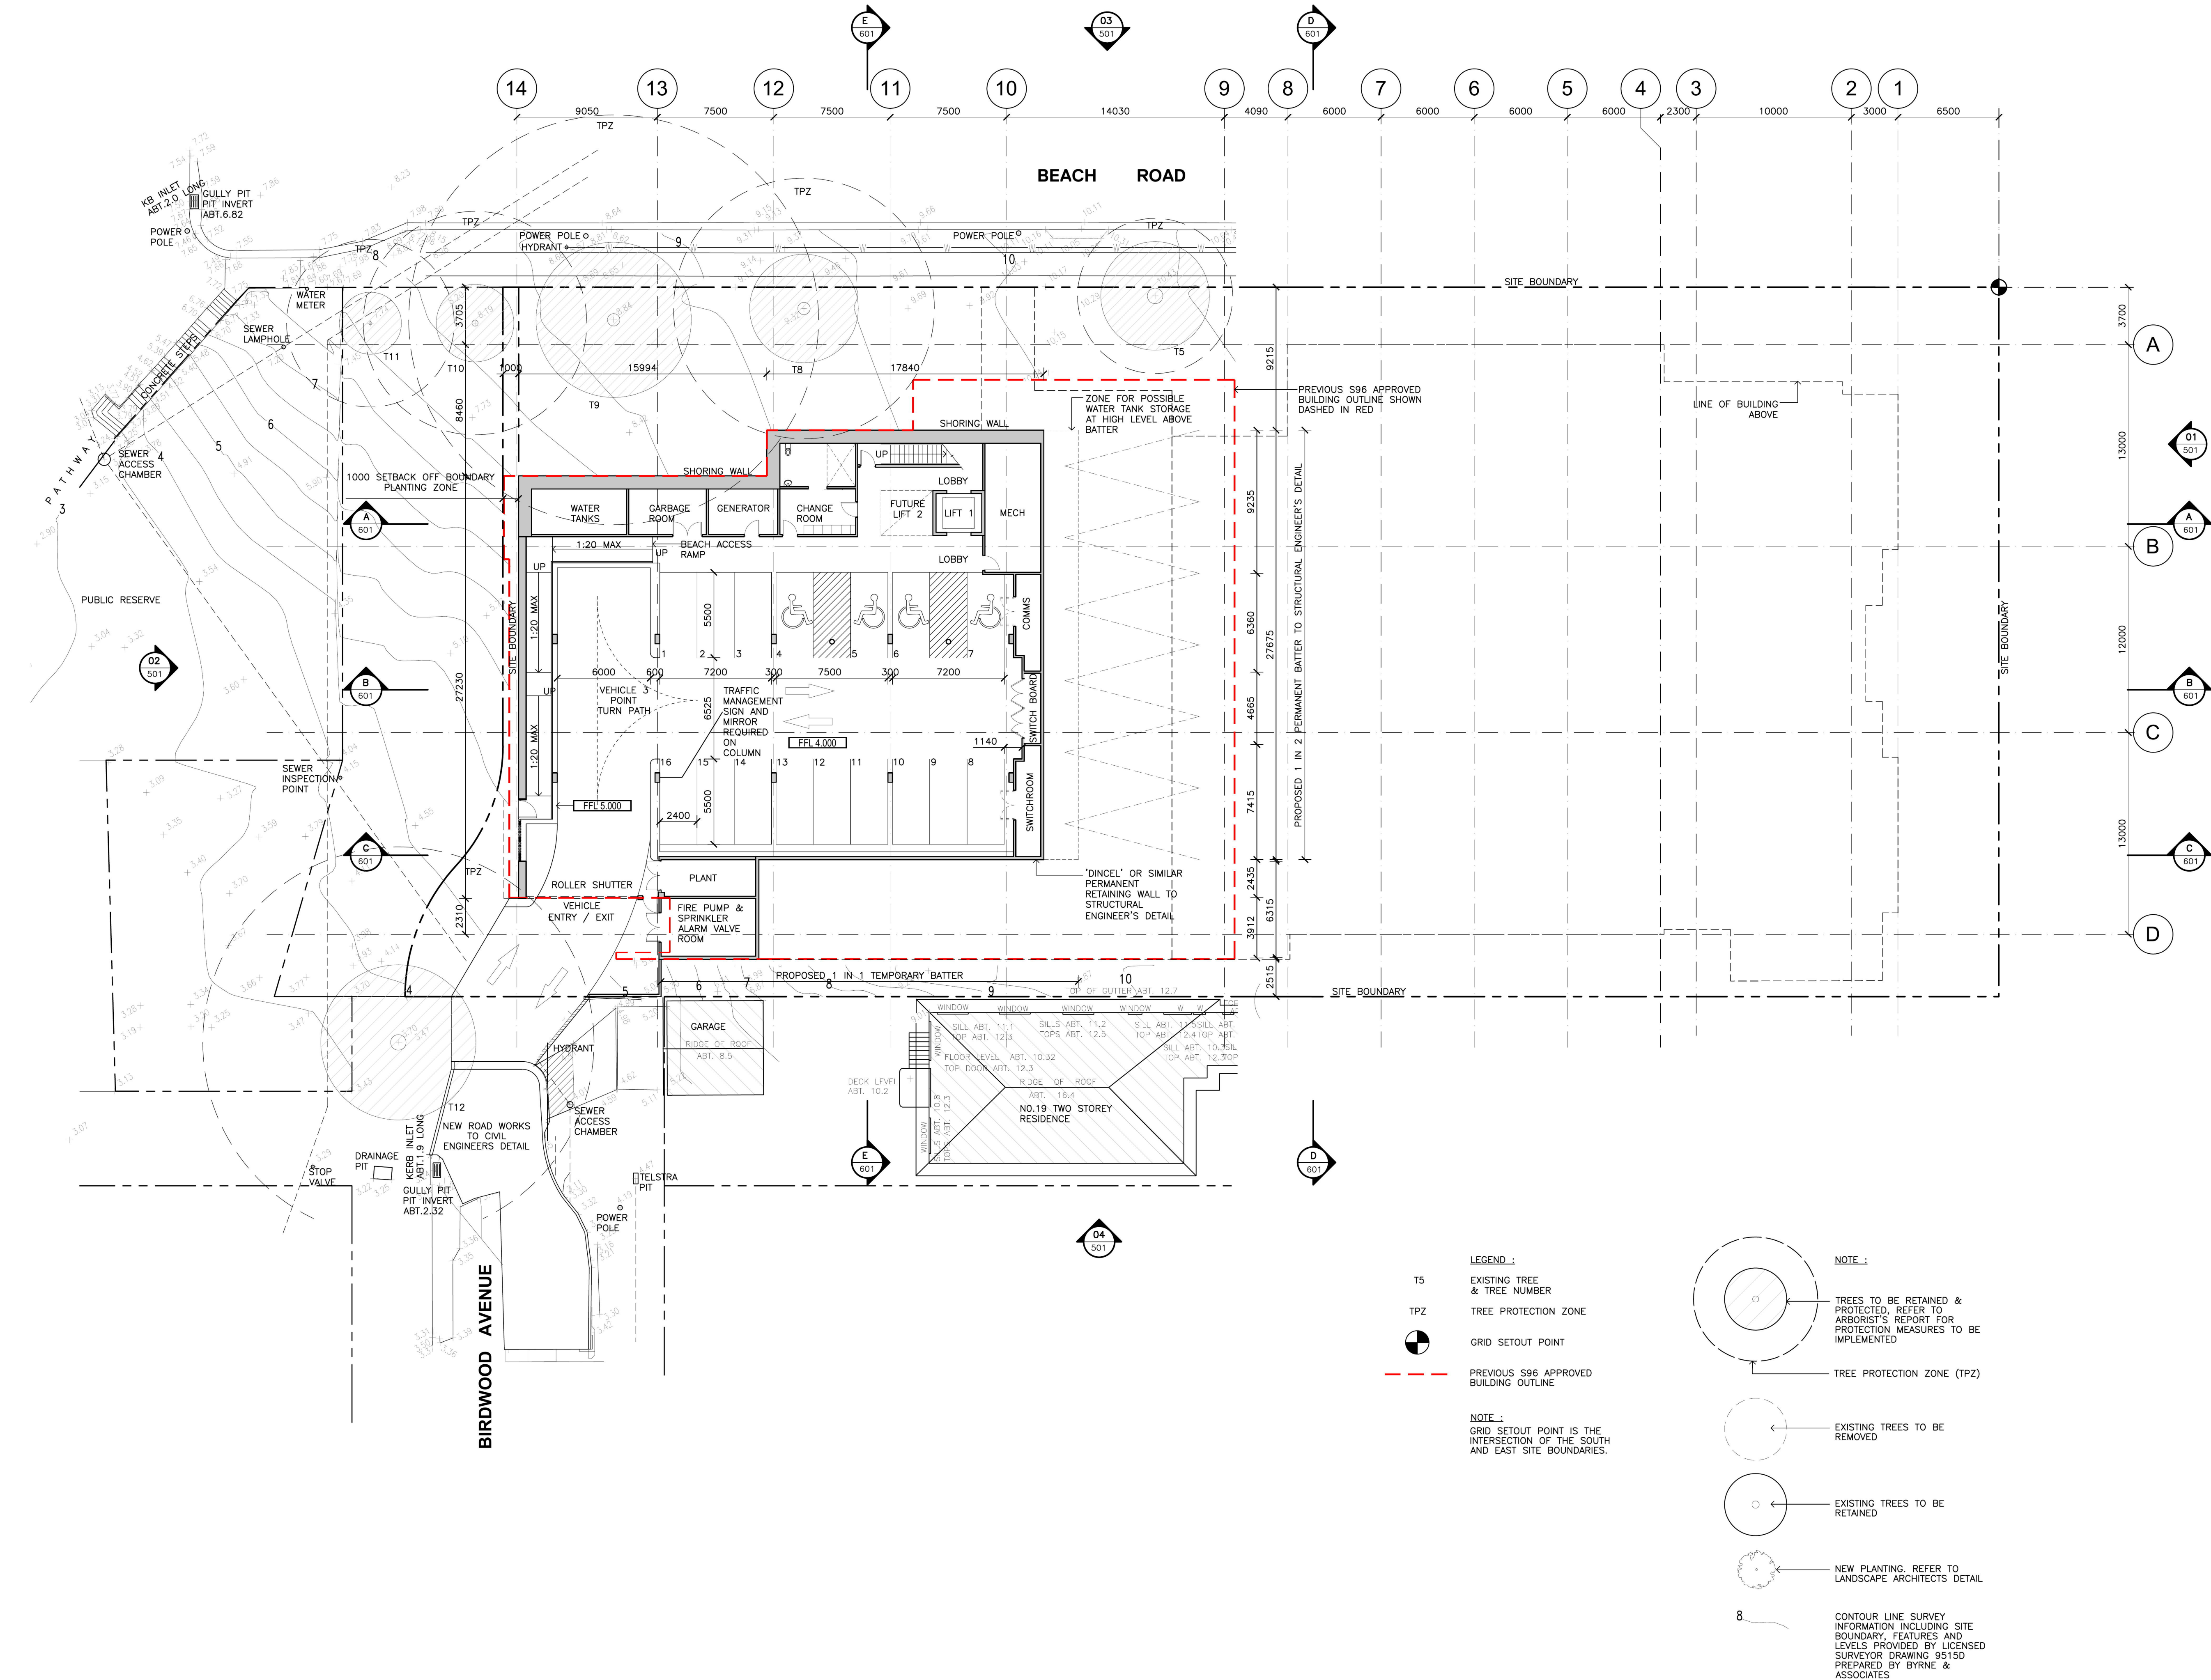

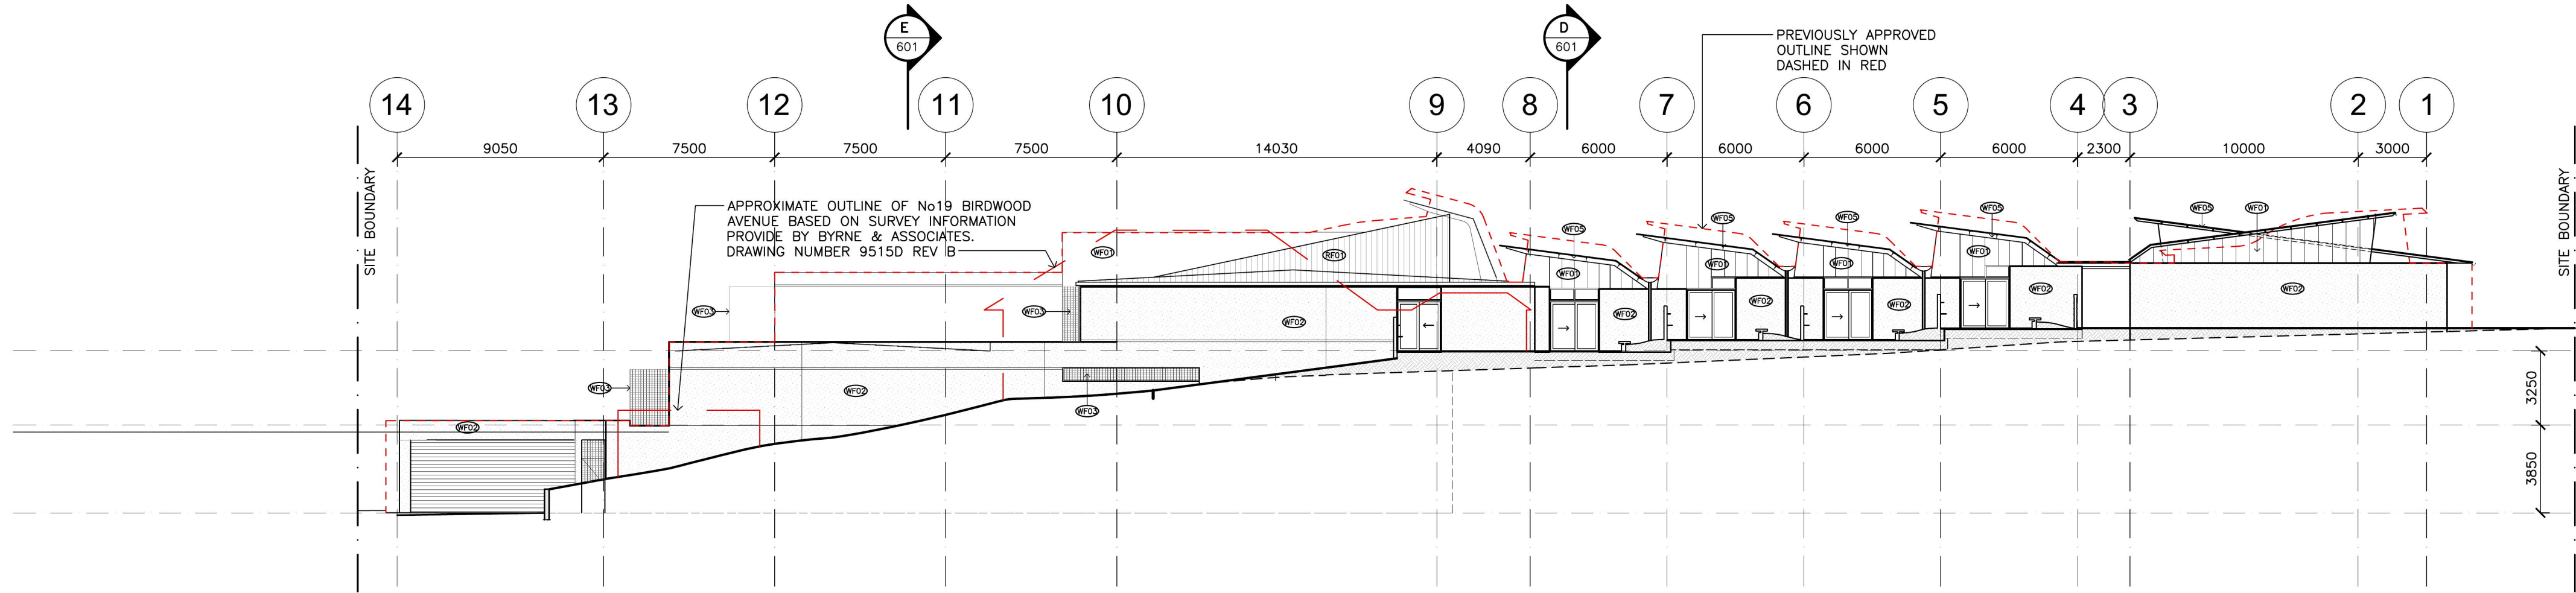

04 WEST ELEVATION
101 1:200

- FINISHES LEGEND**
- (RF01) METAL DECK ROOF SHEET
PROFILE: FIELDERS 'KINGKLIP' OR SIMILAR
COLOUR: "COLORBOND WOODLAND GREY"
 - (RF02) METAL DECK ROOF SHEET
PROFILE: CUSTOM BLUE ORB
COLOUR: "COLORBOND WOODLAND GREY"
 - (RF03) POLYCARBONATE ROOF SHEET
PROFILE: 5-RIB (TRIMDEK)
COLOUR: CLEAR
 - (WTO1) ALUMINIUM FRAMED GLAZING
FRAME FINISH: SATIN MEDIUM BRONZE
 - (WFO1) ALUMINIUM COMPOSITE PANELS
COLOUR: GREY METALLIC
 - (WFO2) ACRYLIC RENDER LOOK
 - (WFO3) ALUMINIUM LOOK BATTEN
FINISH: BRONZE ANODISED LOOK
 - (WFO4) SPOTTED GUM TIMBER BATTEN
FINISH: CLEAR
 - (WFO5) PAINT FINISH DULUX FERRODOR
COLOUR: NATURAL GREY

Issue	Description	Date
1	PRELIMINARY ISSUED FOR REVIEW	06.03.12
2	CLIENT REVIEW	13.03.12
3	ISSUED FOR COUNCIL PRE-DA	27.03.12
4	ISSUED FOR CLIENT REVIEW	02.04.12
5	GENERAL UPDATE	11.04.12
6	COLOUR ADDED	16.04.12
7	ISSUED TO CONSULTANTS	27.04.12
8	95% REVIEW	11.05.12
9	EAST & NORTH ELEVATION UPDATED	15.05.12
10	EAST & NORTH ELEVATION UPDATED	17.05.12
11	ISSUE FOR SECTION 96	03.07.12
12	UPDATED FOR SECTION 96	19.11.13
13	PROFILE FOR No.19 BIRDWOOD AVE ADDED	10.12.13
14	ISSUED FOR SECTION 96	13.12.13
15	ISSUED FOR S96 APPLICATION	29.01.14

THIS PLAN TO BE READ IN
CONJUNCTION WITH
MOD2014/0024
WARRINGAH COUNCIL

S96 APPLICATION



Client



Project


SARGOOD CENTRE
1 Brissenden Avenue
Collaroy NSW 2097

Title


ELEVATIONS

Drawing No. DA-501	Issue 15
Scale 1:200	Drawing Size A1
Project No. 1148	Date JULY 2012
	Drawn By KS
CAD Reference	


Dimensioned Drawings to take precedence over scaling. Contractor to verify all dimensions on site before construction. All inconsistencies to be reported to the Architect immediately. This drawing and its contents remain the copyright of WMK Architecture Pty Ltd ©

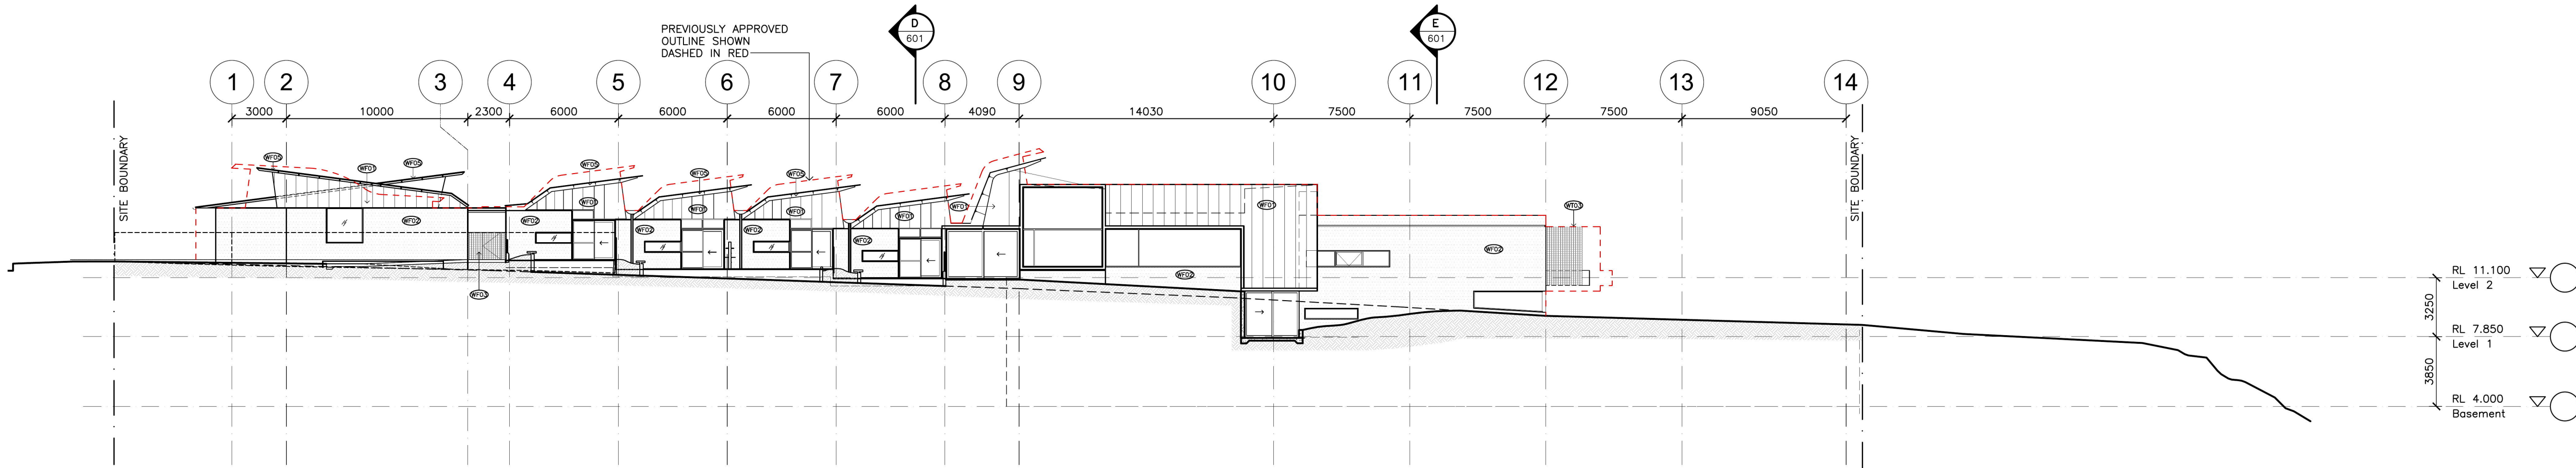

03 EAST ELEVATION
101 BEACH ROAD 1:200

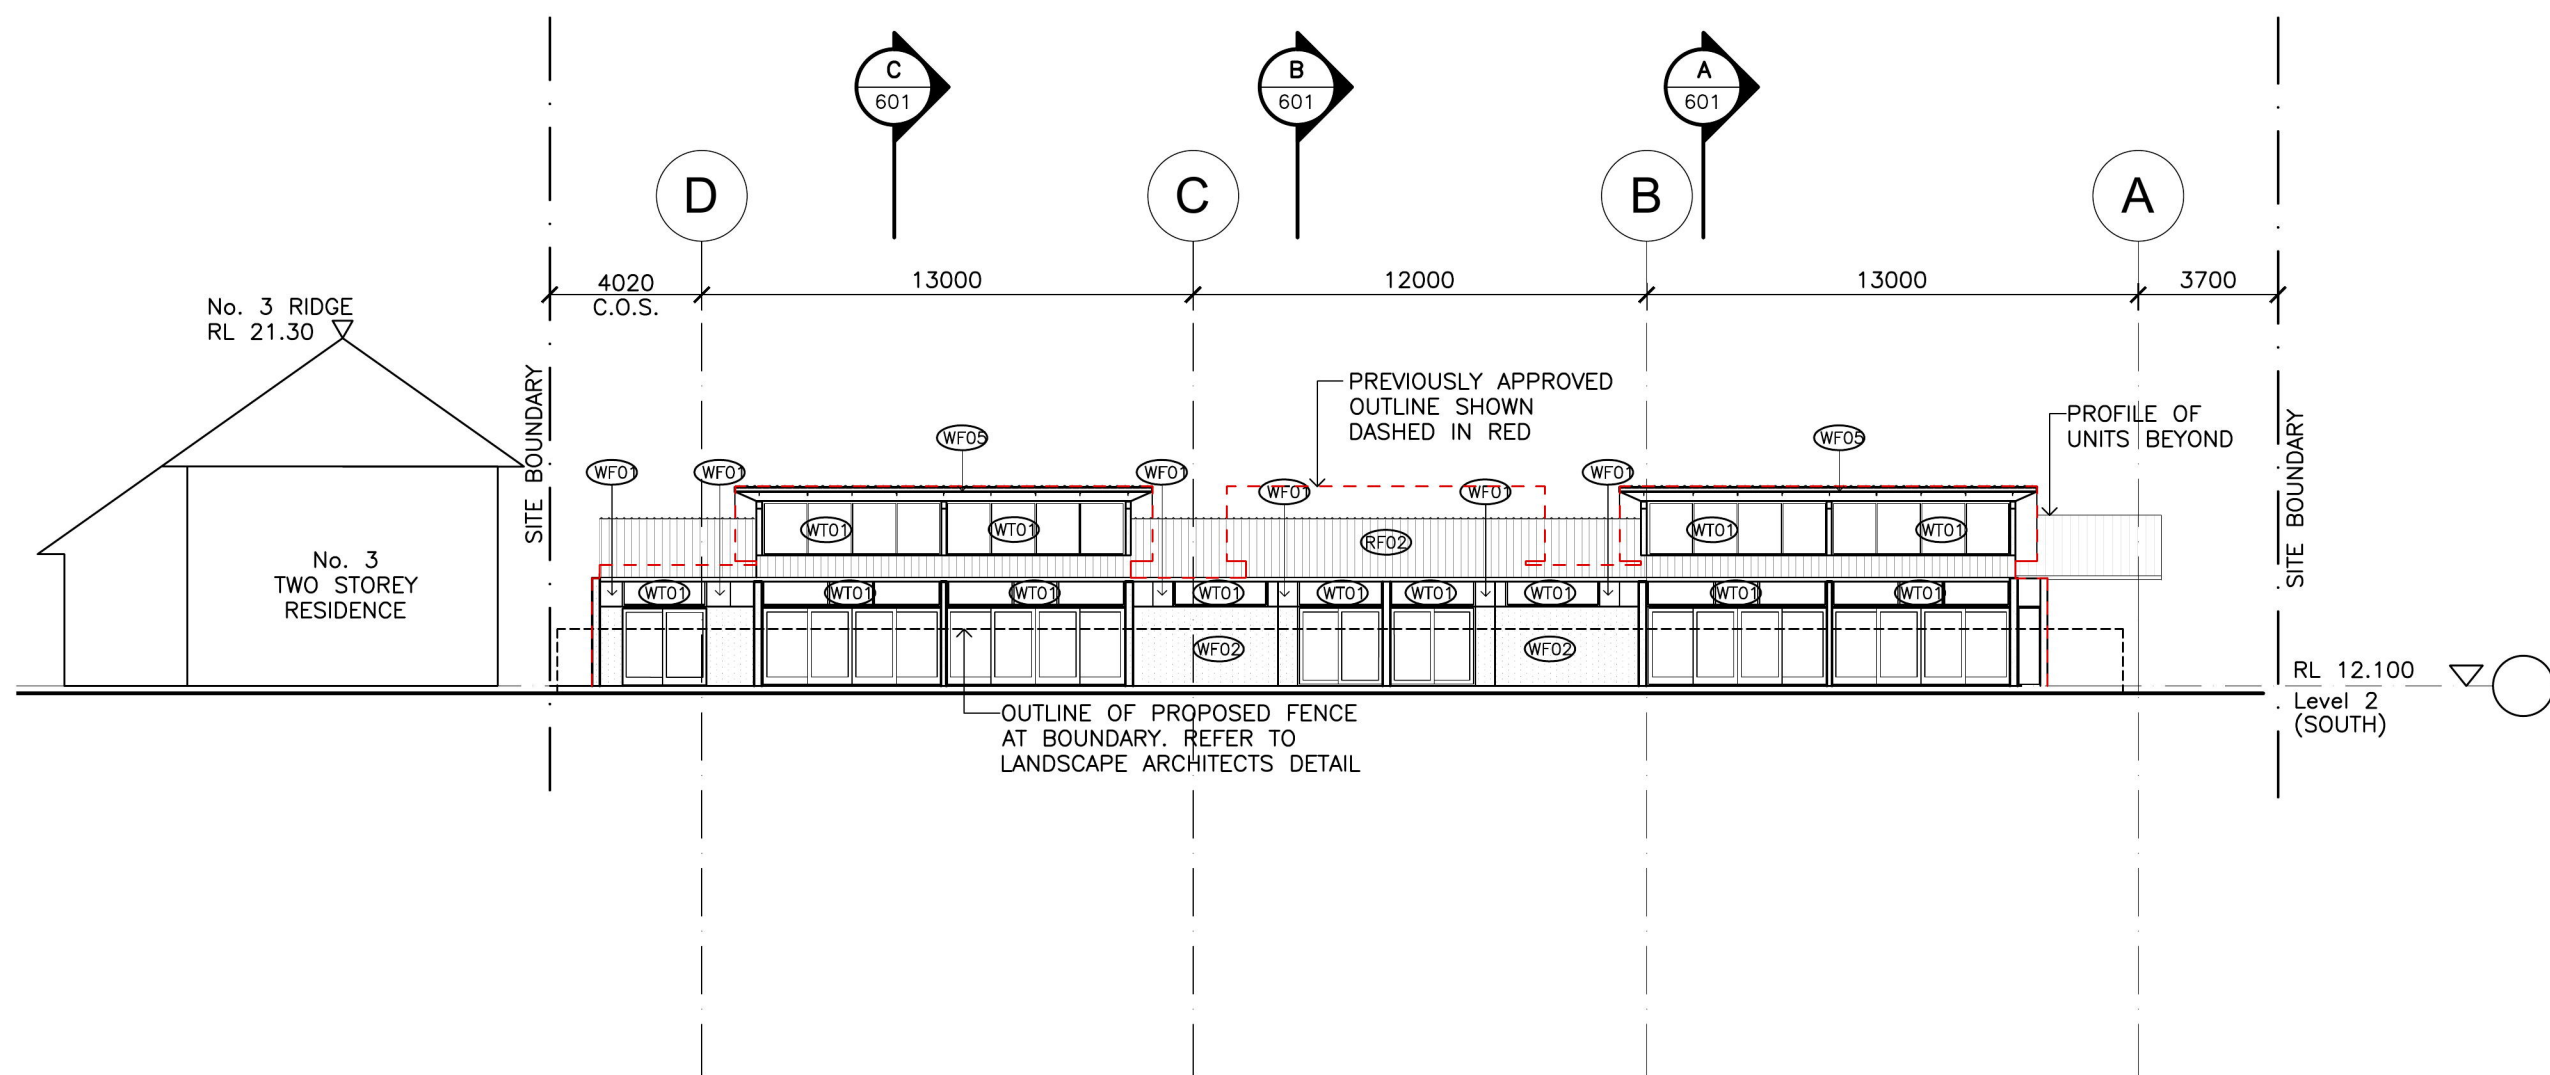

01 SOUTH ELEVATION
101 BRISSENDEN AVE 1:200

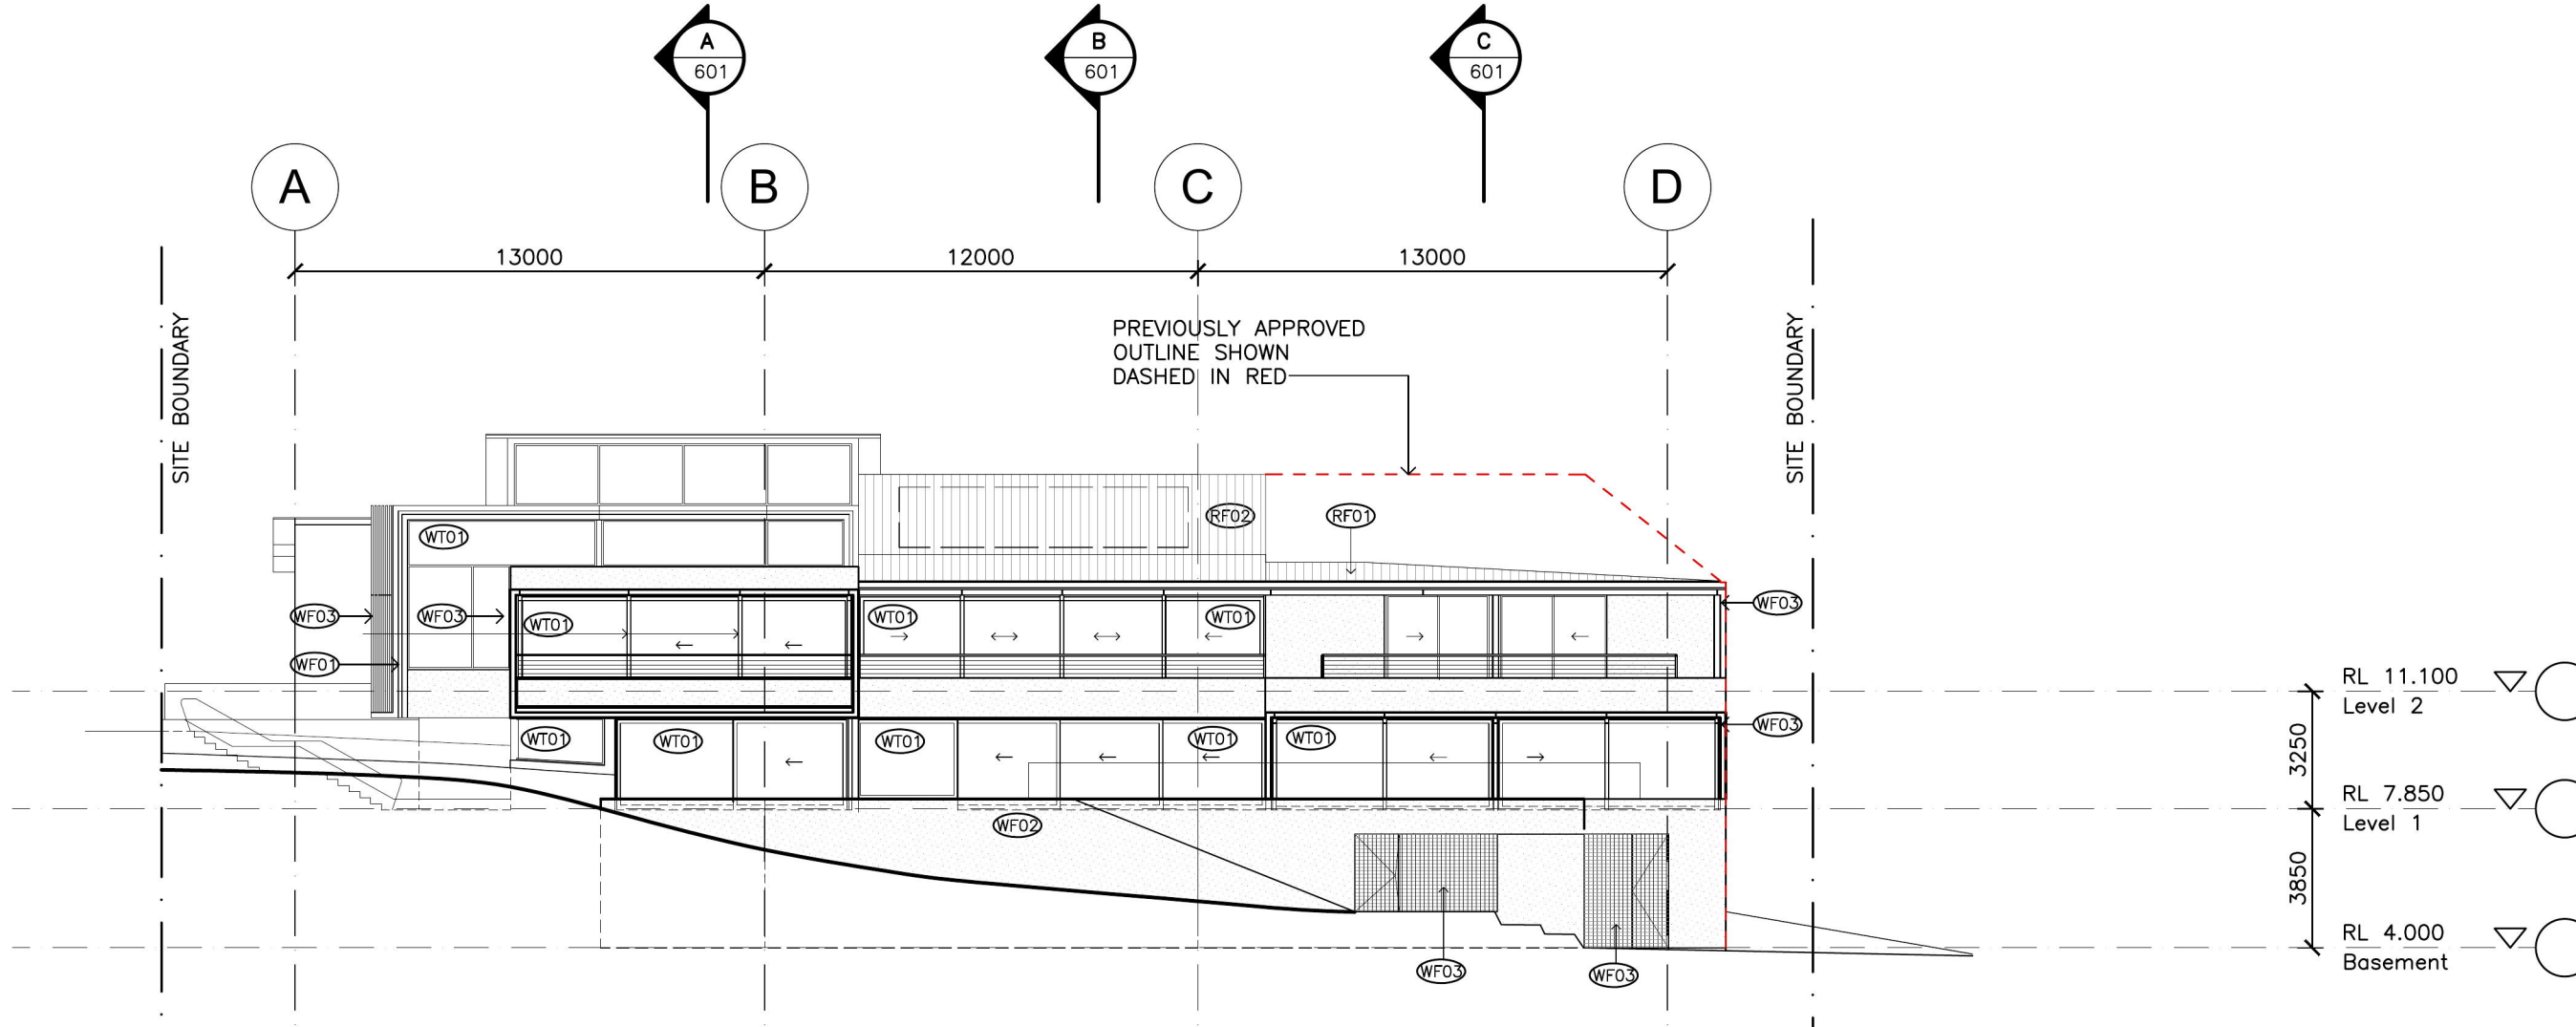

02 NORTH ELEVATION
101 COLLAROY BEACH 1:200