


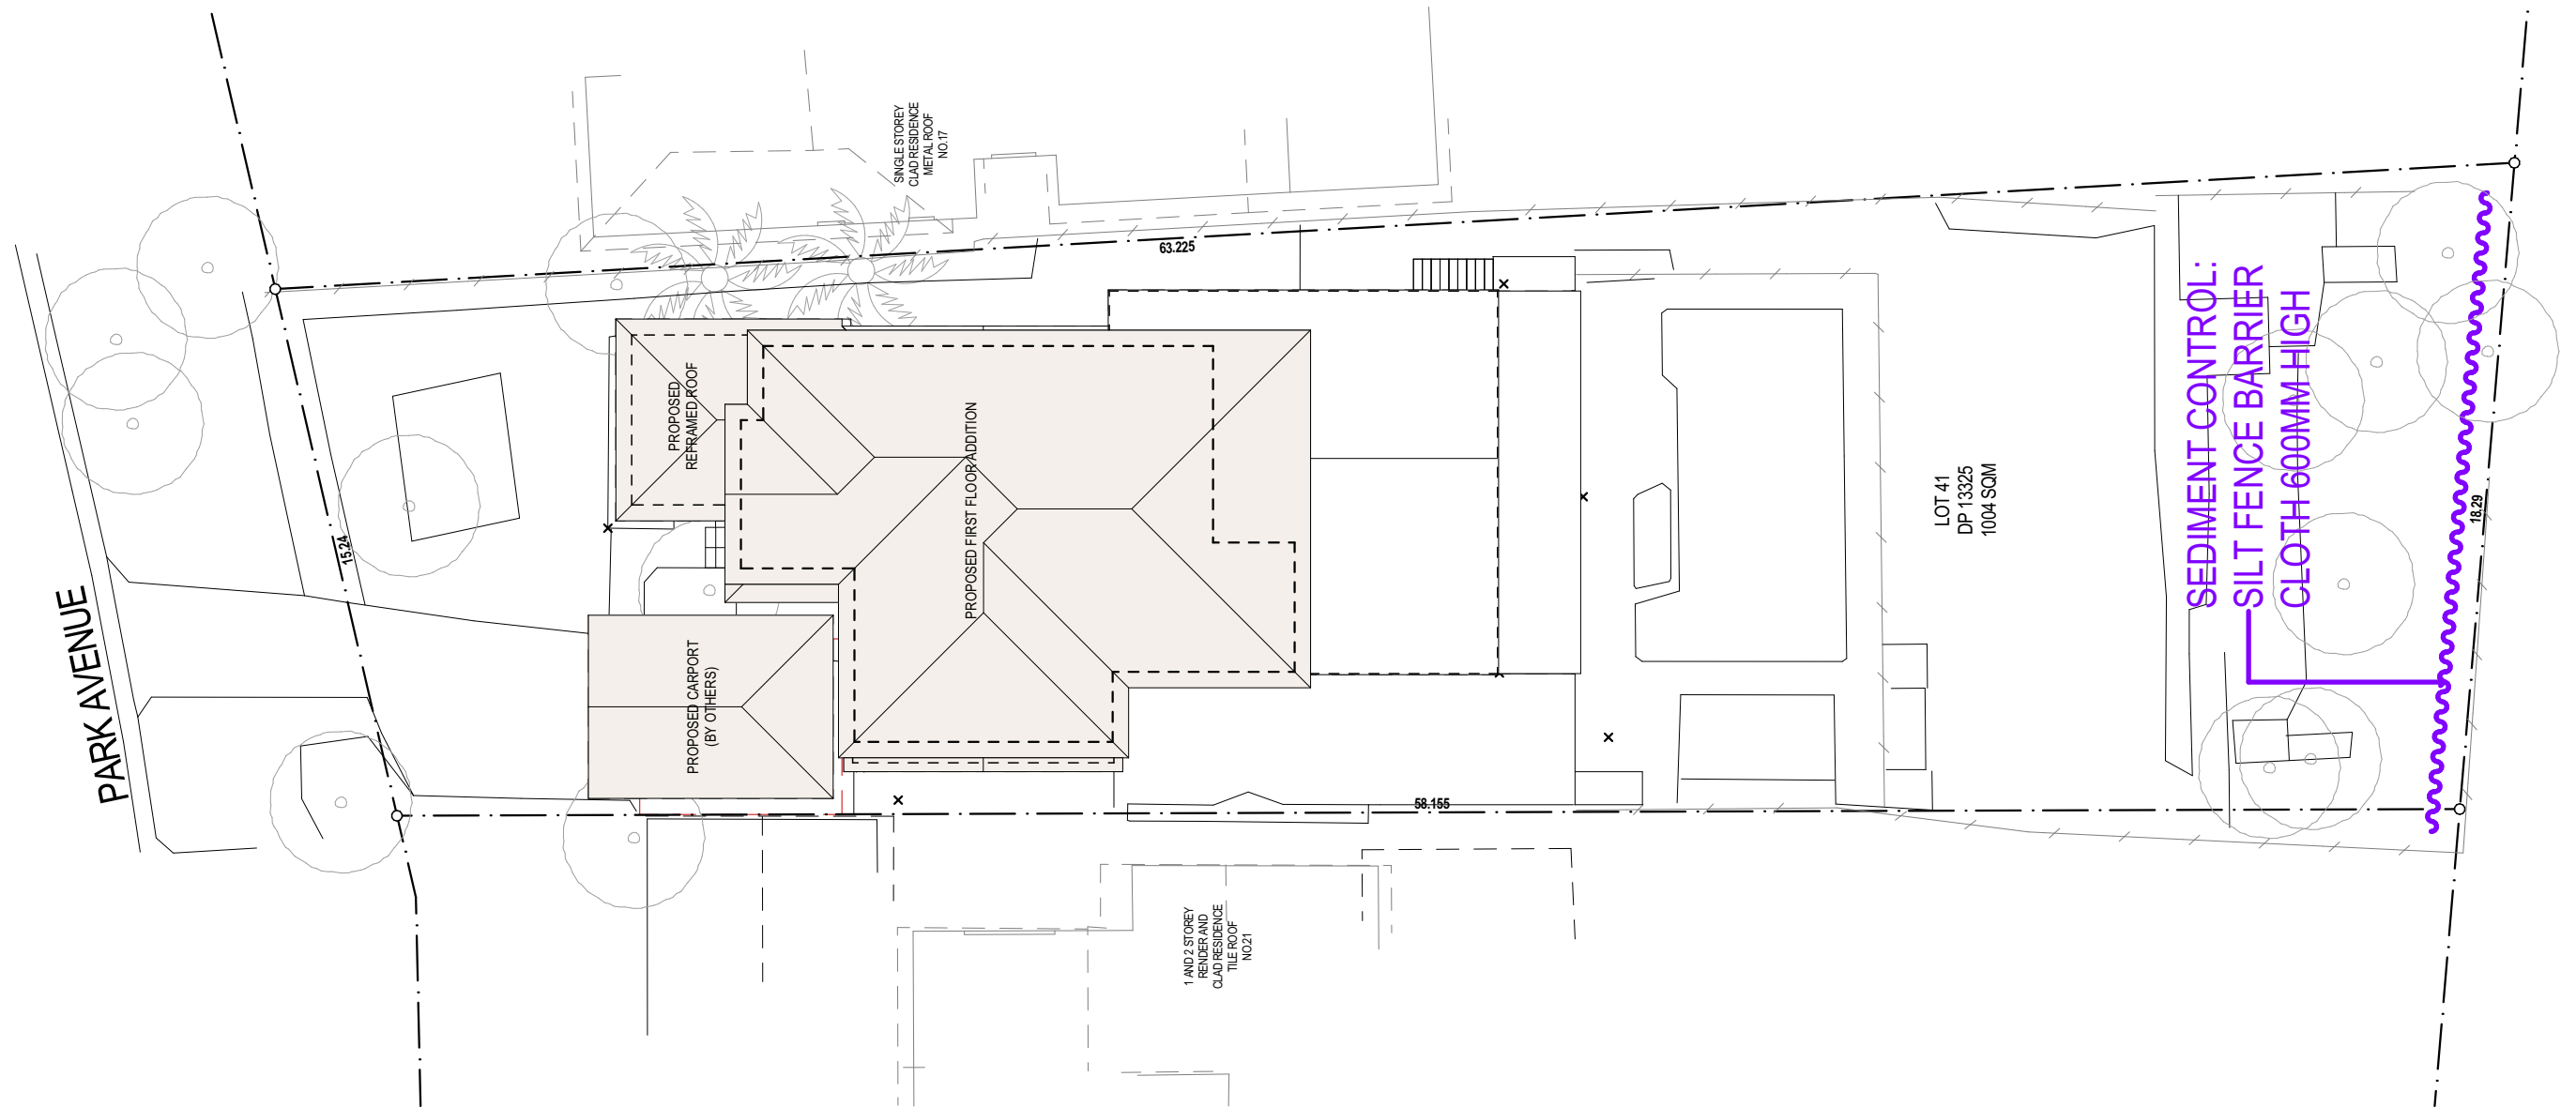

ADD-STYLE
HOME ADDITIONS
Upstairs Specialists

5/319 CONDOMINE ST MANLY VALE 2093 P: (02) 9907 9055 E: info@addstyle.com.au

Proposed Additions at:
19 Park Avenue, Avalon Beach NSW 2107

DRAWING TITLE SEDIMENT AND EROSION CONTROL PLAN

SCALE 1:200 **DRAWN BY** GK

DRAWING NO.

3202 DA 1

ISSUE

A

A	For Council	13/10/23	GK
NO.	REVISION	DATE	BY