




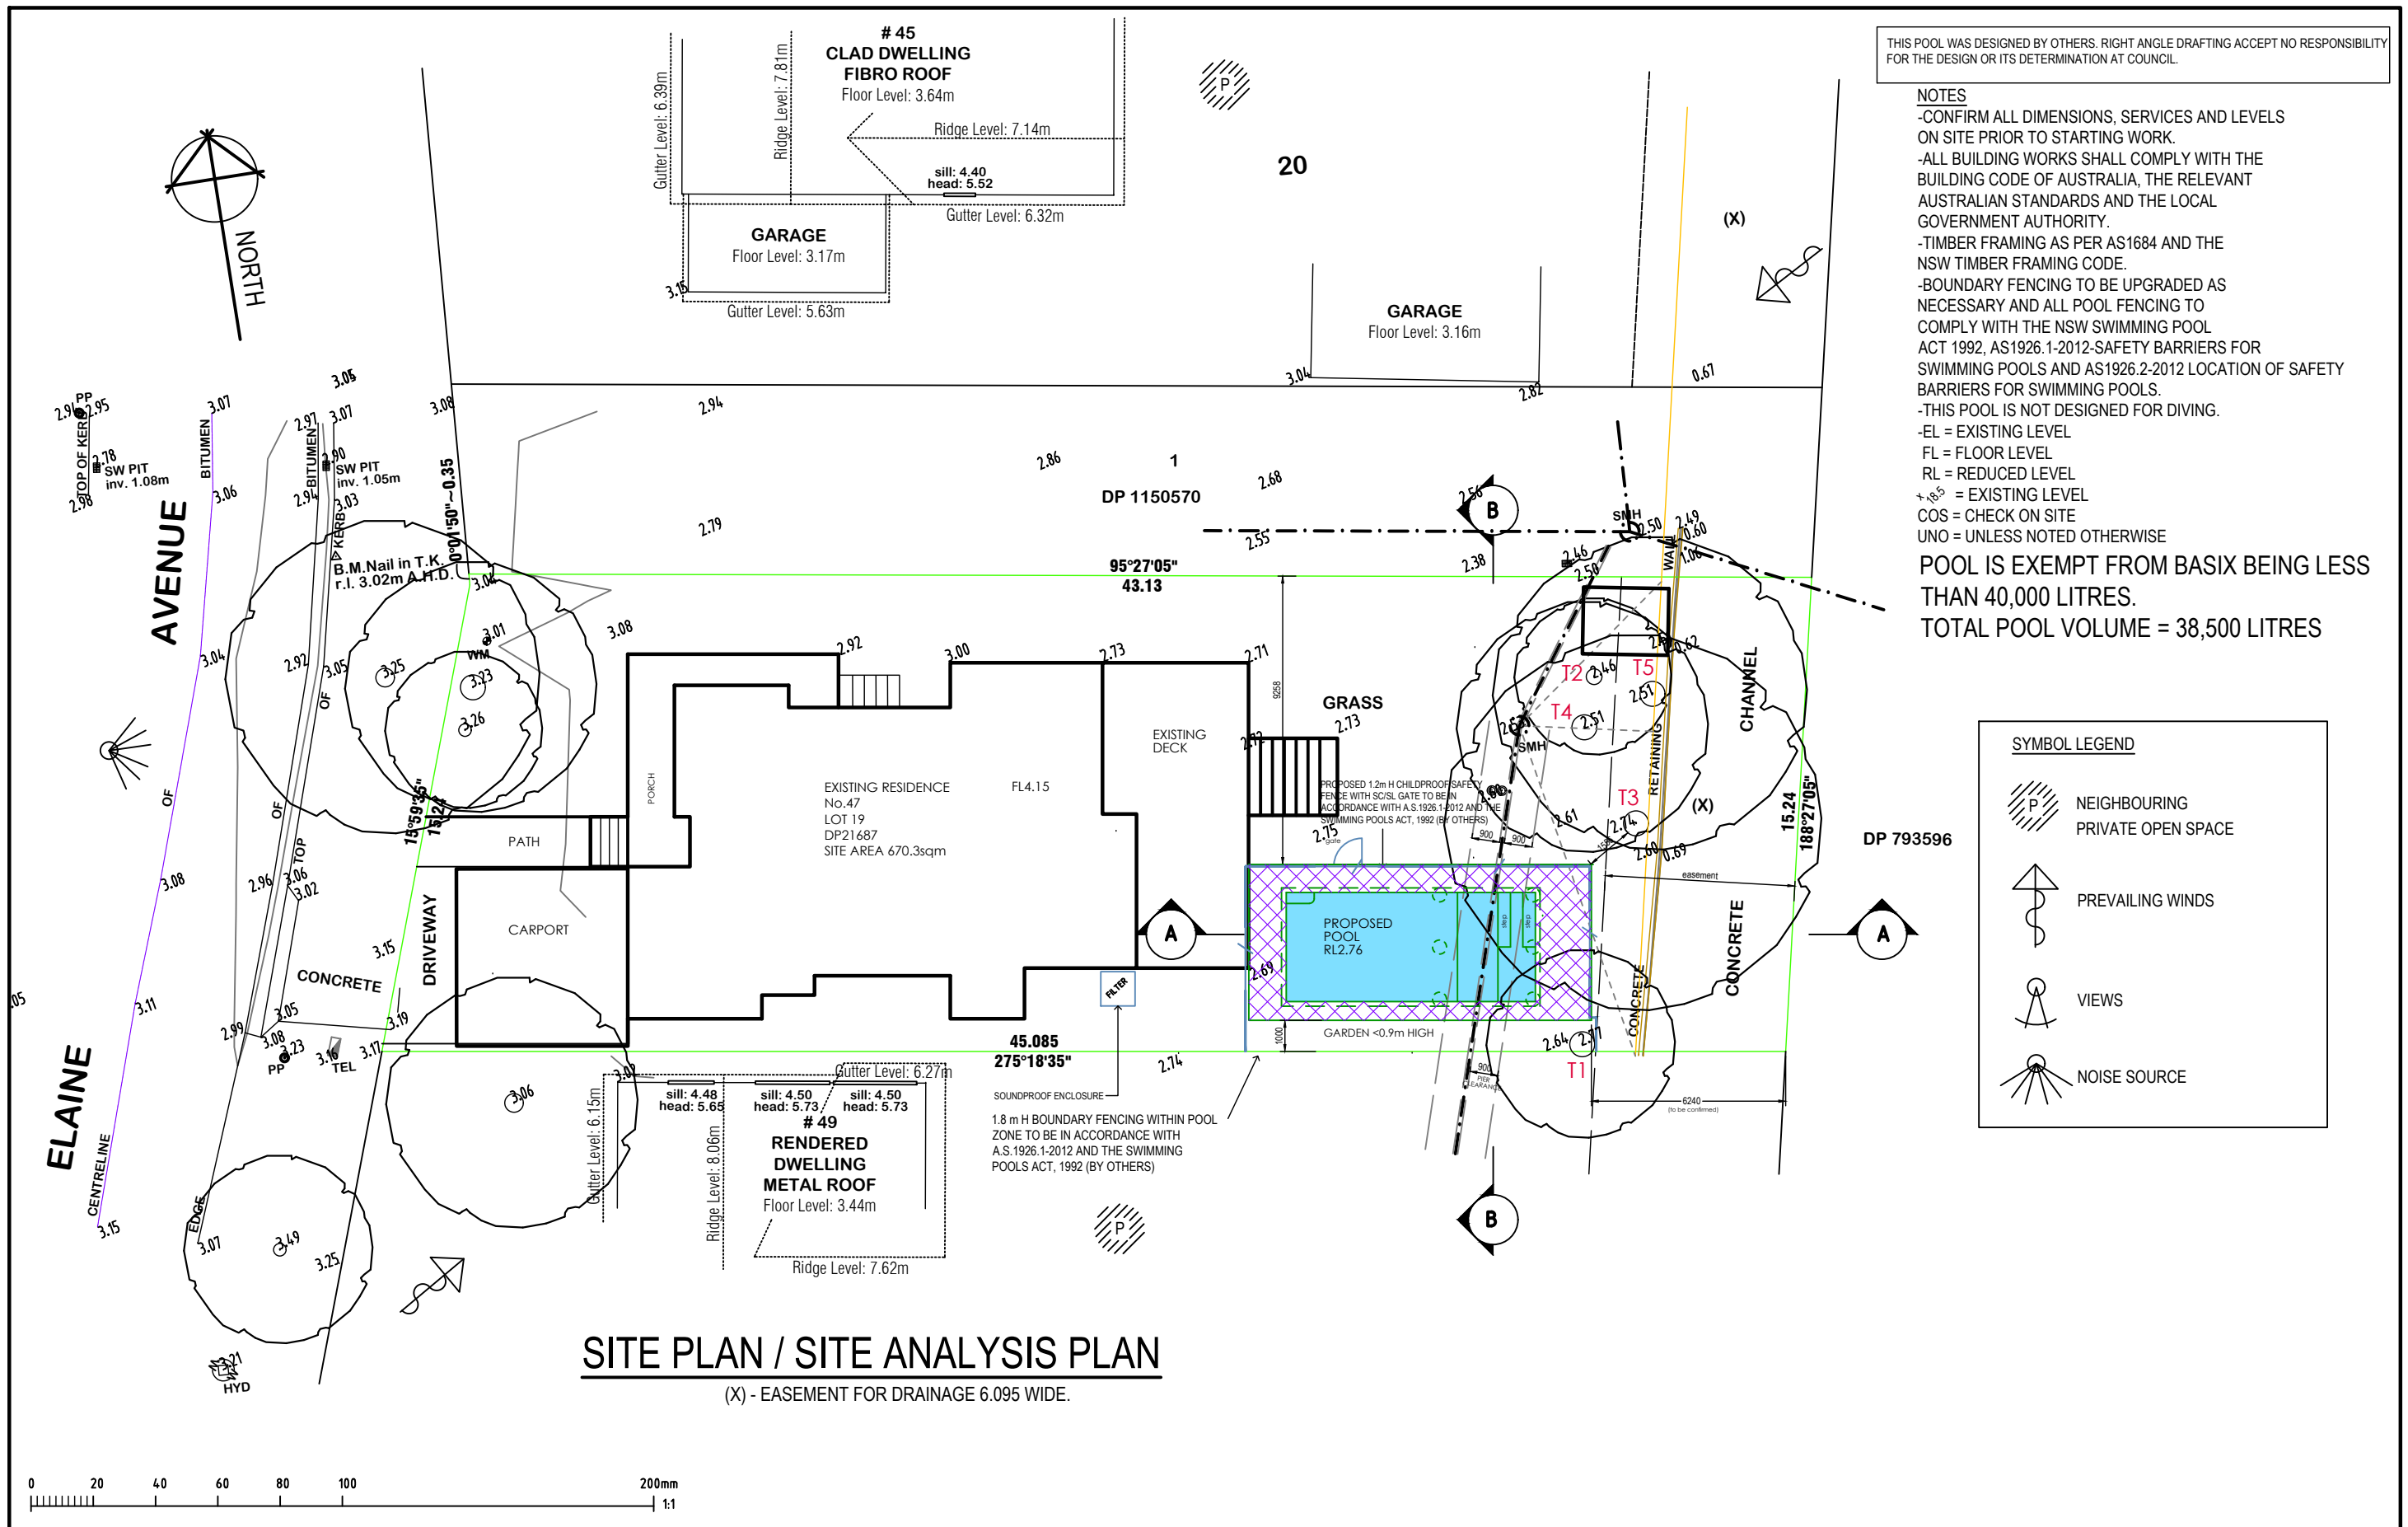

 RIGHT ANGLE DESIGN & DRAFTING PTY LTD ROBYN GOOD HORTICULTURE CERT III ASSOC. DIPLOMA STRUCTURAL ENGINEERING NZCO ARCHITECTURAL DRAUGHTING P.O. Box 1049 SURRY HILLS 2010 PH: 8399-0072 EMAIL: info@rightangledesign.com.au ABN: 70 150 745 556	REVISIONS: A 07.03.23 - POOL REVISED & LOWERED	PROPOSED POOL & ASSOCIATED WORKS JAMES AND ALICIA CAMPBELL LOT 19 DP21687 No. 47 ELAINE AVENUE AVALON BEACH 2107	DWG NAME
			SITE PLAN / SITE ANALYSIS PLAN
			DATE
			MAR 2021
			SCALE AT A3
			1:200
			JOB NUMBER
			RADD21026
			DWG NUMBER
			P1

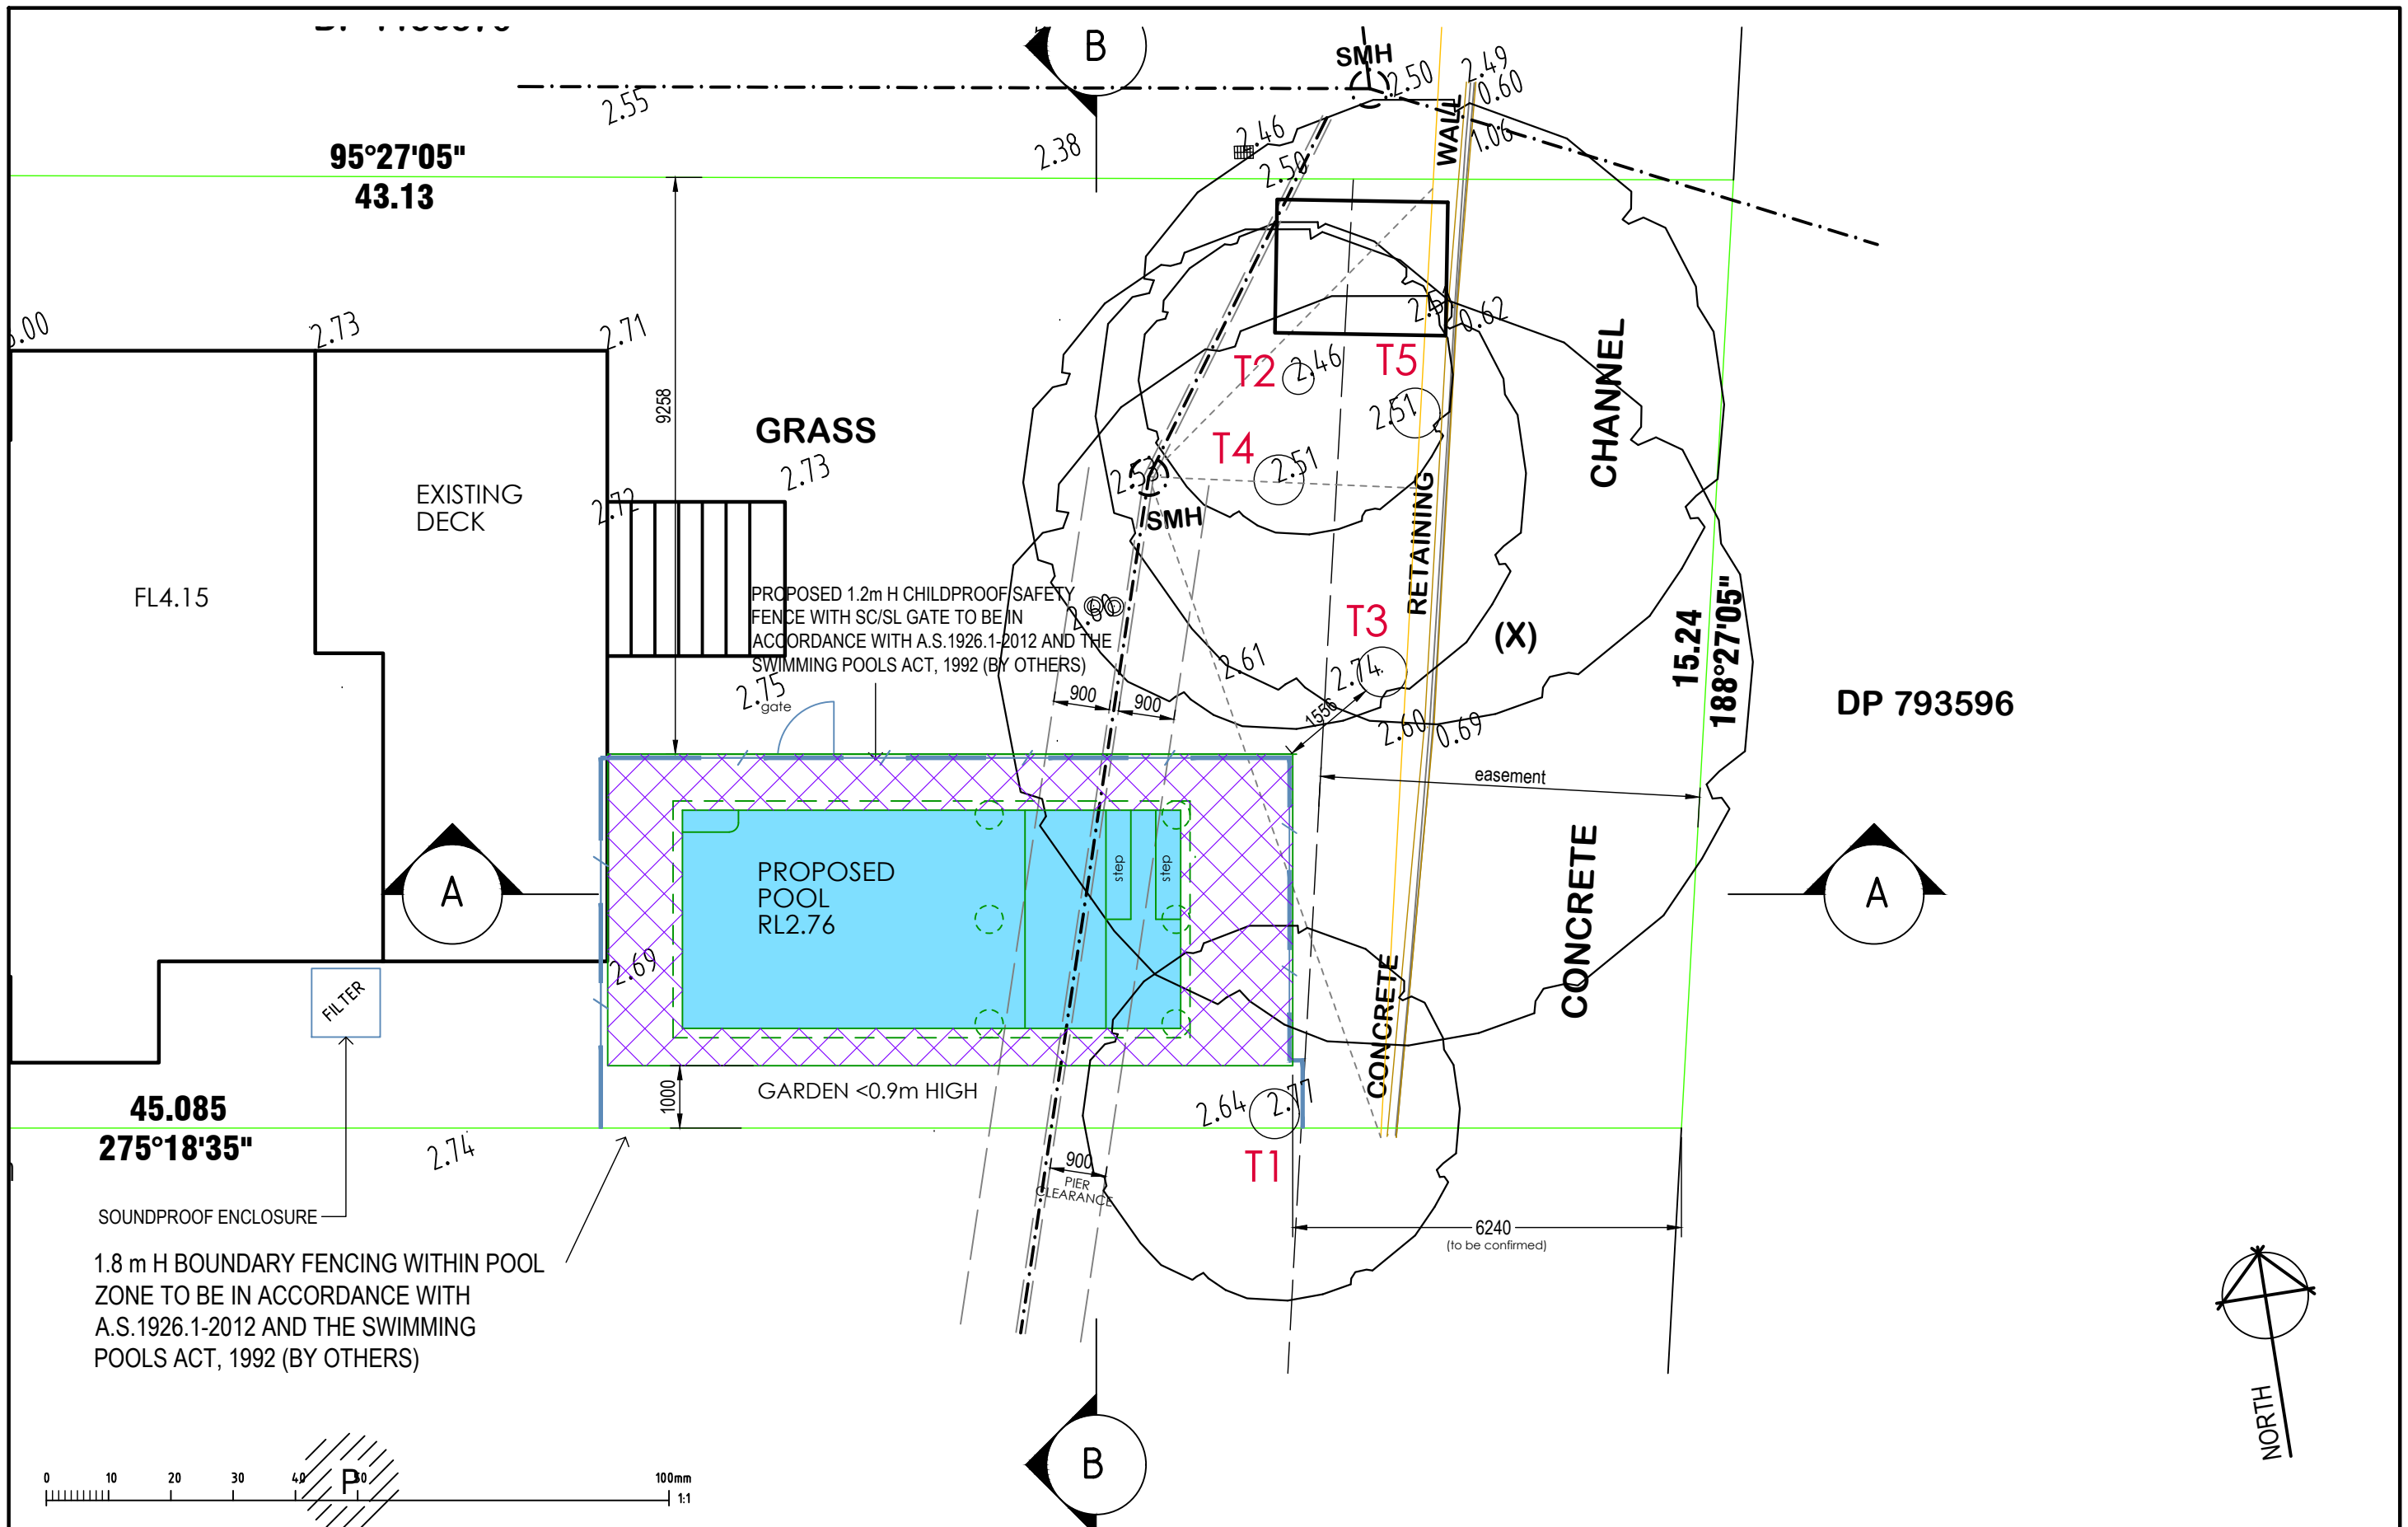


 RIGHT ANGLE DESIGN & DRAFTING PTY LTD ROBYN GOOD HORTICULTURE CERT III ASSOC. DIPLOMA STRUCTURAL ENGINEERING NZCQ ARCHITECTURAL DRAFTING P.O.Box 1049 SURRY HILLS 2010 PH: 8399-0072 EMAIL: info@rightangledesign.com.au ABN: 70 150 745 556	REVISIONS: A 07.03.23 - POOL REVISED & LOWERED	PROPOSED POOL & ASSOCIATED WORKS JAMES AND ALICIA CAMPBELL LOT 19 DP21687 No. 47 ELAINE AVENUE AVALON BEACH 2107	DWG NAME PLAN AT REAR YARD			
				DATE	SCALE AT A3	JOB NUMBER
			MAR 2021	1:100	RADD21026	P2 ^A

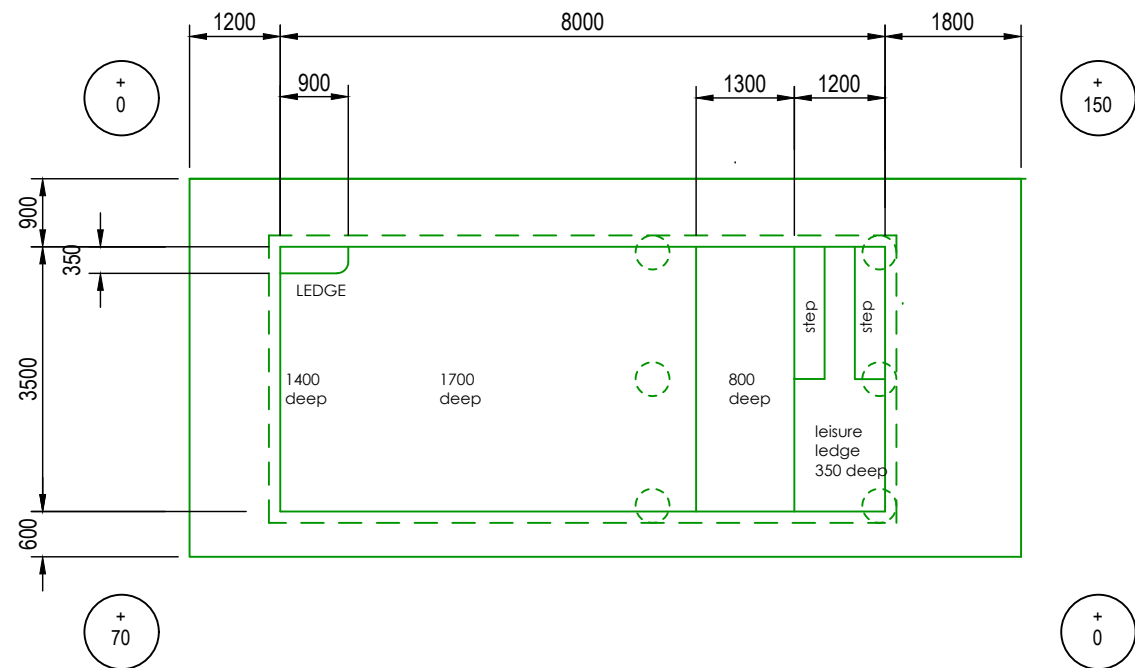


POOL PLAN


+ 100 DENOTES TOP OF POOL RELATIVE TO NATURAL GROUND LEVEL

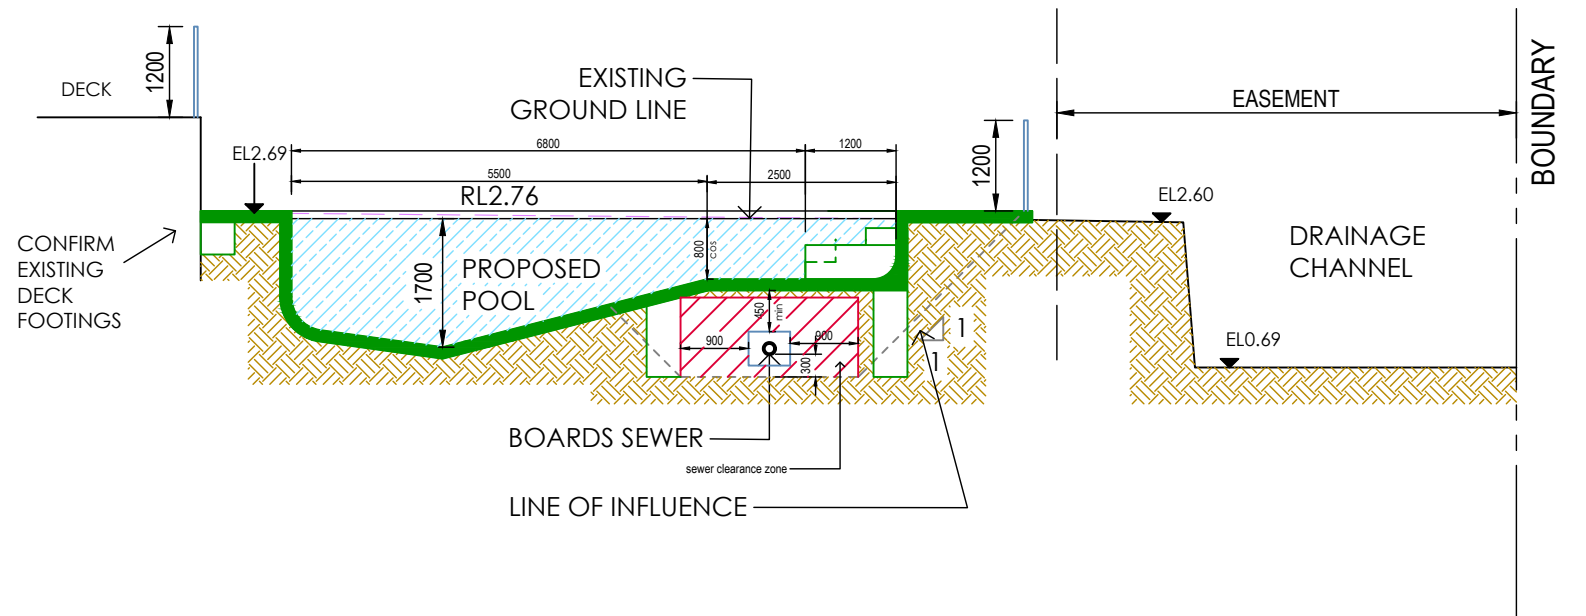

SECTION A-A

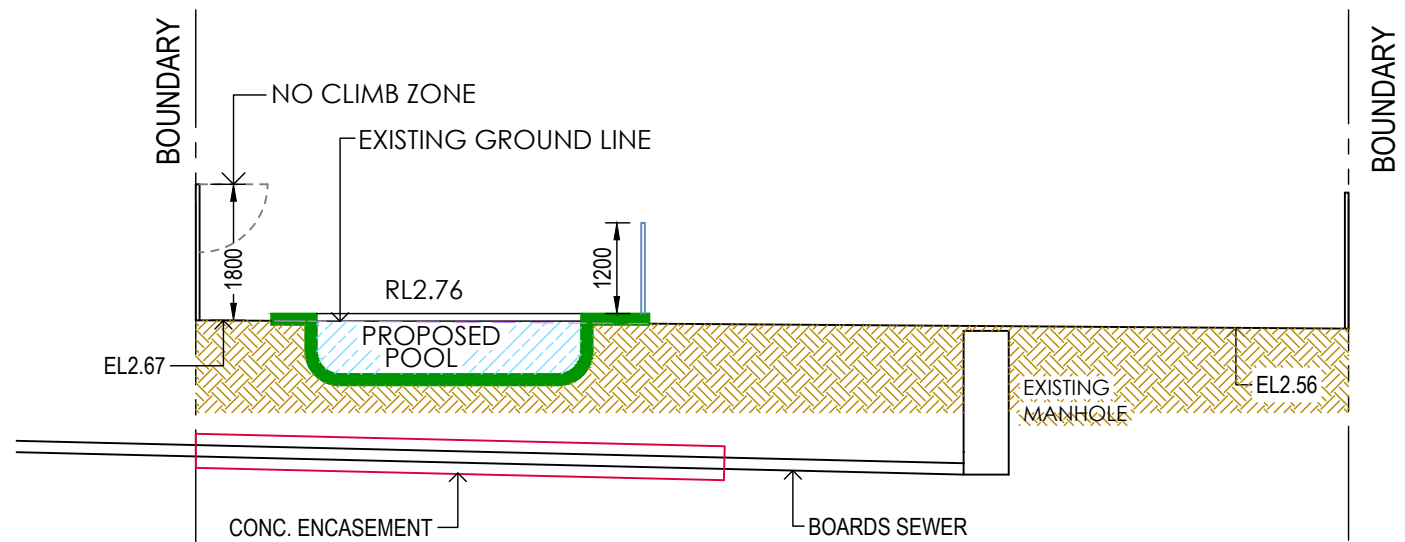

SECTION B-B

 

**RIGHT ANGLE DESIGN
& DRAFTING PTY LTD**



ROBYN GOOD
HORTICULTURE CERT III
ASSOC. DIPLOMA STRUCTURAL ENGINEERING
NZCD ARCHITECTURAL DRAUGHTING
P.O. Box 1049 SURRY HILLS 2010
PH: 8399-0072
EMAIL: info@rightangledesign.com.au
ABN: 70 150 745 556

REVISIONS:
A 07.03.23 - POOL REVISED & LOWERED

PROPOSED POOL & ASSOCIATED WORKS
JAMES AND ALICIA CAMPBELL
LOT 19 DP21687
No. 47 ELAINE AVENUE
AVALON BEACH 2107

DWG NAME
POOL PLAN AND SECTIONS

DATE	SCALE AT A3	JOB NUMBER	DWG NUMBER
MAR 2021	1:100	RADD21026	P3

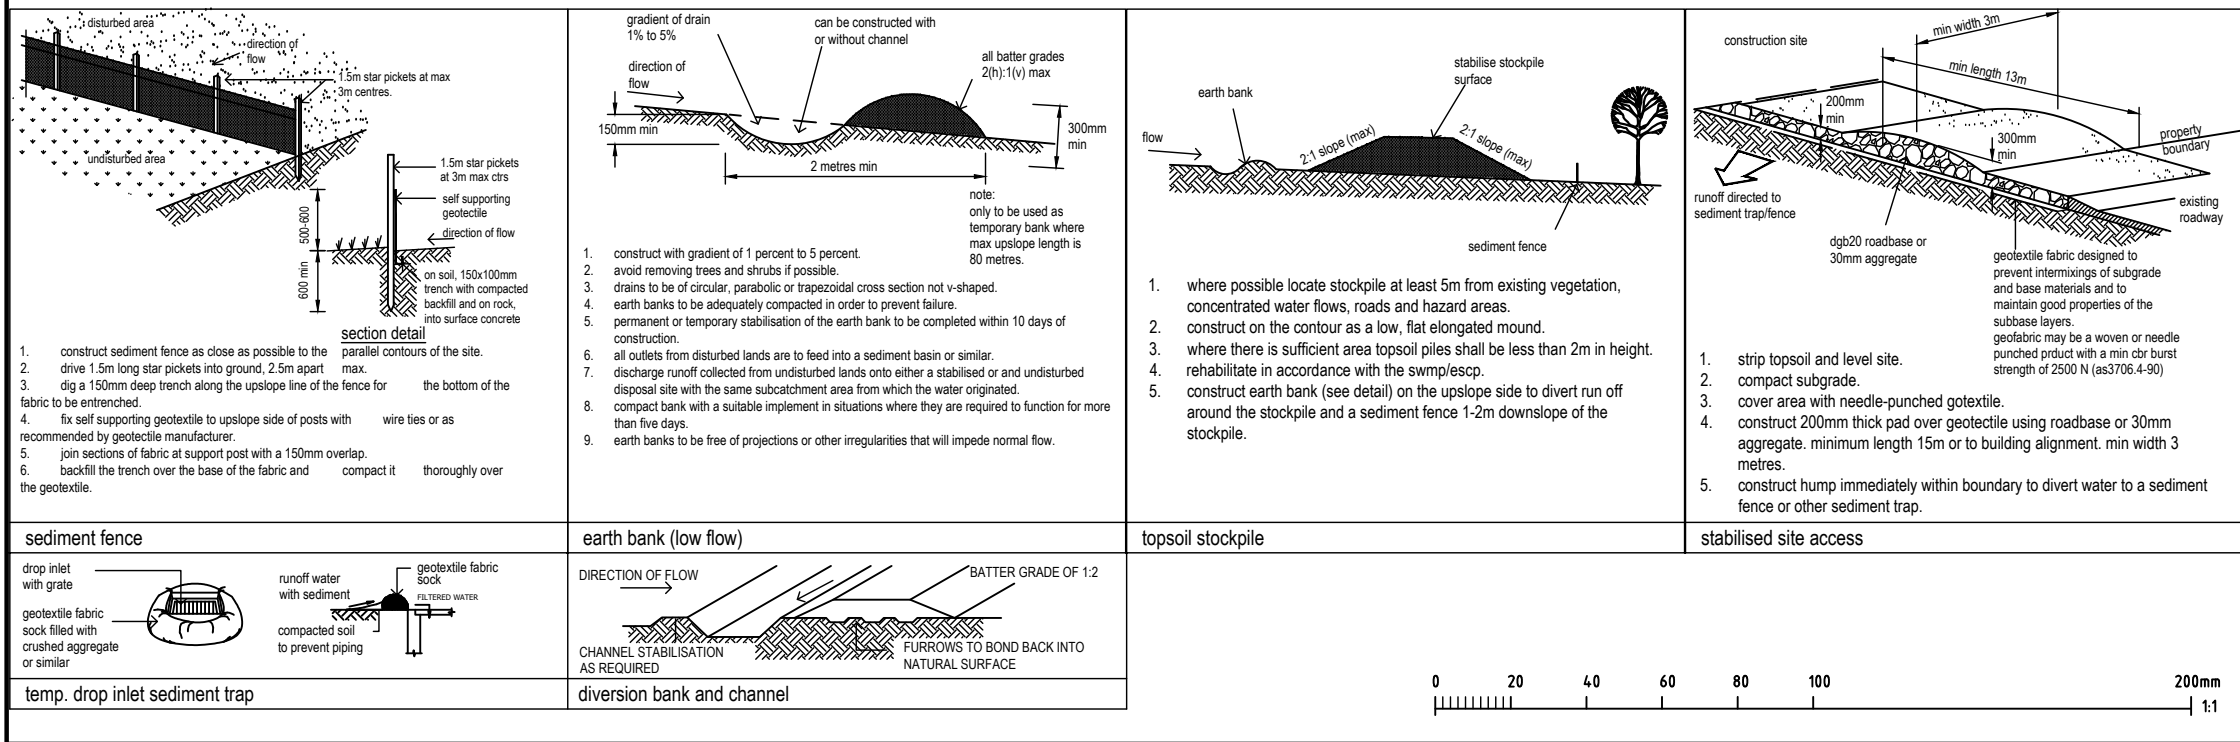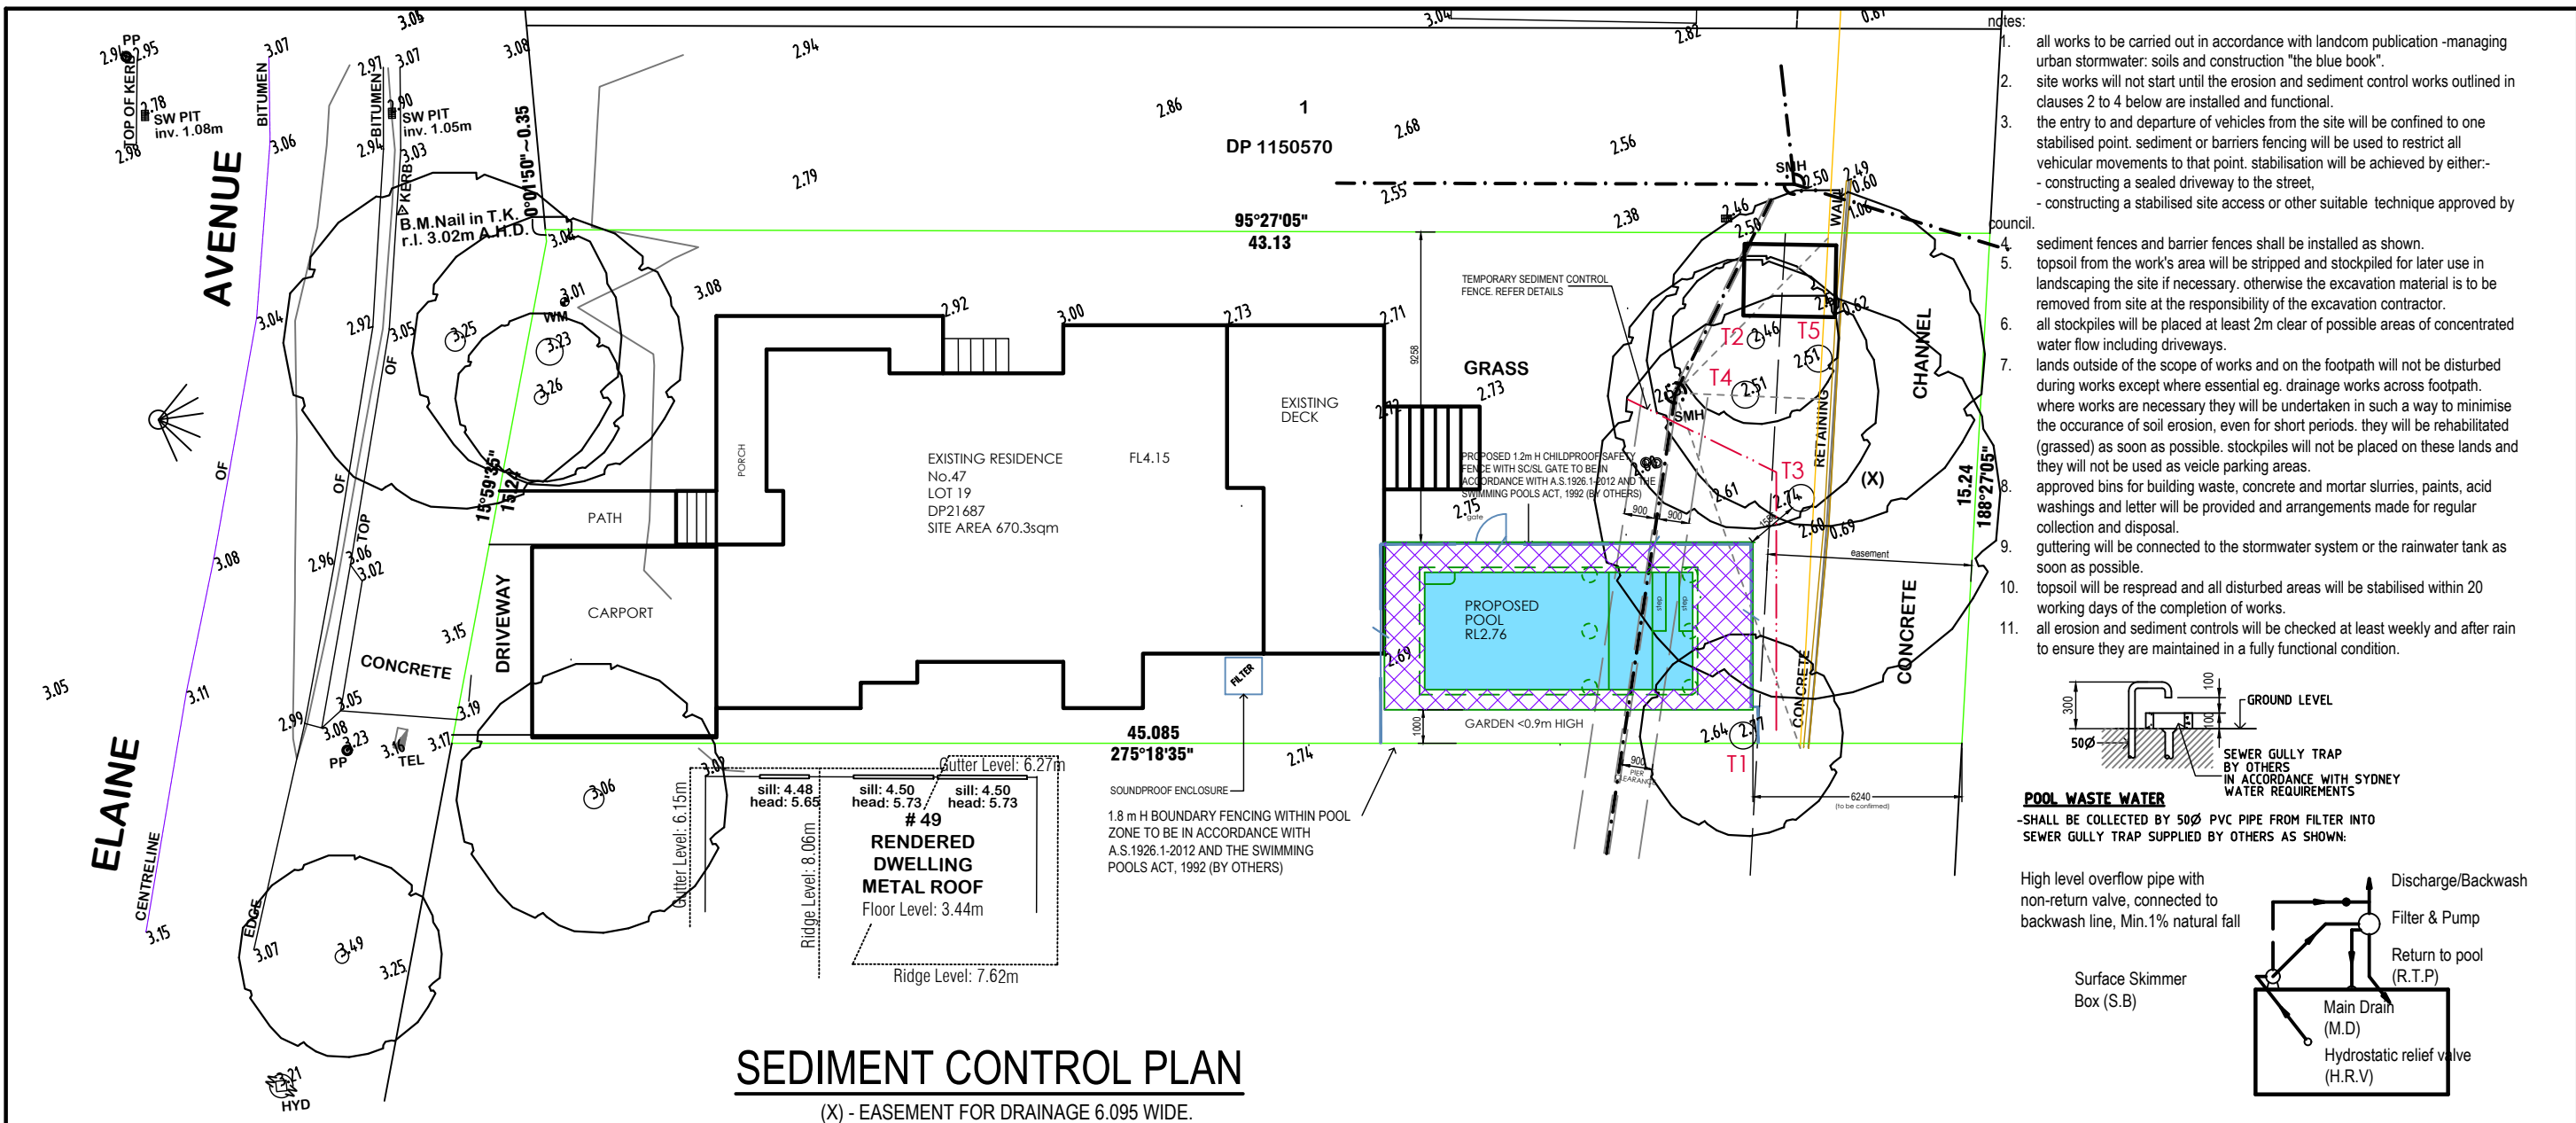

A 07.03.23 - POOL REVISED & LOWERED

RIGHT ANGLE DESIGN & DRAFTING PTY LTD

ROBYN GOOD
HORTICULTURE CERT III
ASSOC. DIPLOMA STRUCTURAL ENGINEERING
NZCD ARCHITECTURAL DRAUGHTING

P.O.Box 1048 SURRY HILLS 2010
PH: 8399-0072
EMAIL: info@rightangledesign.com.au
ABN: 70 150 745 556

PROPOSED POOL & ASSOCIATED WORKS
JAMES AND ALICIA CAMPBELL
LOT 19 DP21687
No. 47 ELAINE AVENUE
AVALON BEACH 2107

DWG NAME
SEDIMENT CONTROL PLAN

DATE	SCALE AT A3	JOB NUMBER	DWG NUMBER
MAR 2021	1:200	RADD21026	P4 ^A