





figured dimensions take precedence over scaled drawings | contractors to check and verify all levels datum and dimensions on site | all materials and workmanship to be in accordance with current written manufacturers instructions local regulations and SAA codes | conflicting information to be brought to notice of the architect and clarification sought before proceeding with any works | all drawings are not for construction and are subject to further design development, consultant input, council and legislative requirements.

legend


Fittings & finishes			
BDRY	boundary	b	basin
BCE	brick on edge	bh	bulkhead
BPB	bagged painted	cs	cavity sliding door
CCR	brickwork	dry	dryer
CCB	colorbond corrugated	dw	dishwasher
CF	roof sheeting	exh	exhaust fan
CFC	colorbond fascia	fr	freestair
CNC	concrete	fw	floor waste
CJ	control joint	hc	hollow core door
CT	ceramic tile	hr	handrail
CPT	carpet	lb	letterbox
DP	downpipe	m	mirror
DP&S	downpipe & spreader	mw	microwave
EGL	existing ground line	oh	overhead
EMB	electrical meterboard	p	pantry
F1	finish 1	ref	refrigerator
F2	finish 2	rh	rangehood
F3	finish 3	sc	solid core door
F4	finish 4	sh	soap holder
F5	finish 5	ss	stainless steel sink
FB	face brick	st	stove
FC	face cement	shwr	shower
FLL	finished floor level	t	tub
F	fixed glass	tr	towel rail
FGL	finished ground line	trh	toilet role holder
GM	gas meter	typ	typical
HWS	hot water service	wc	water closet
HG	half-round gutter	wm	washing machine
PB	plasterboard	v	vent pipe
SC	solder course	uo	under bench oven
TFB	timber floor boards	wo	wall oven
WM	water meter		

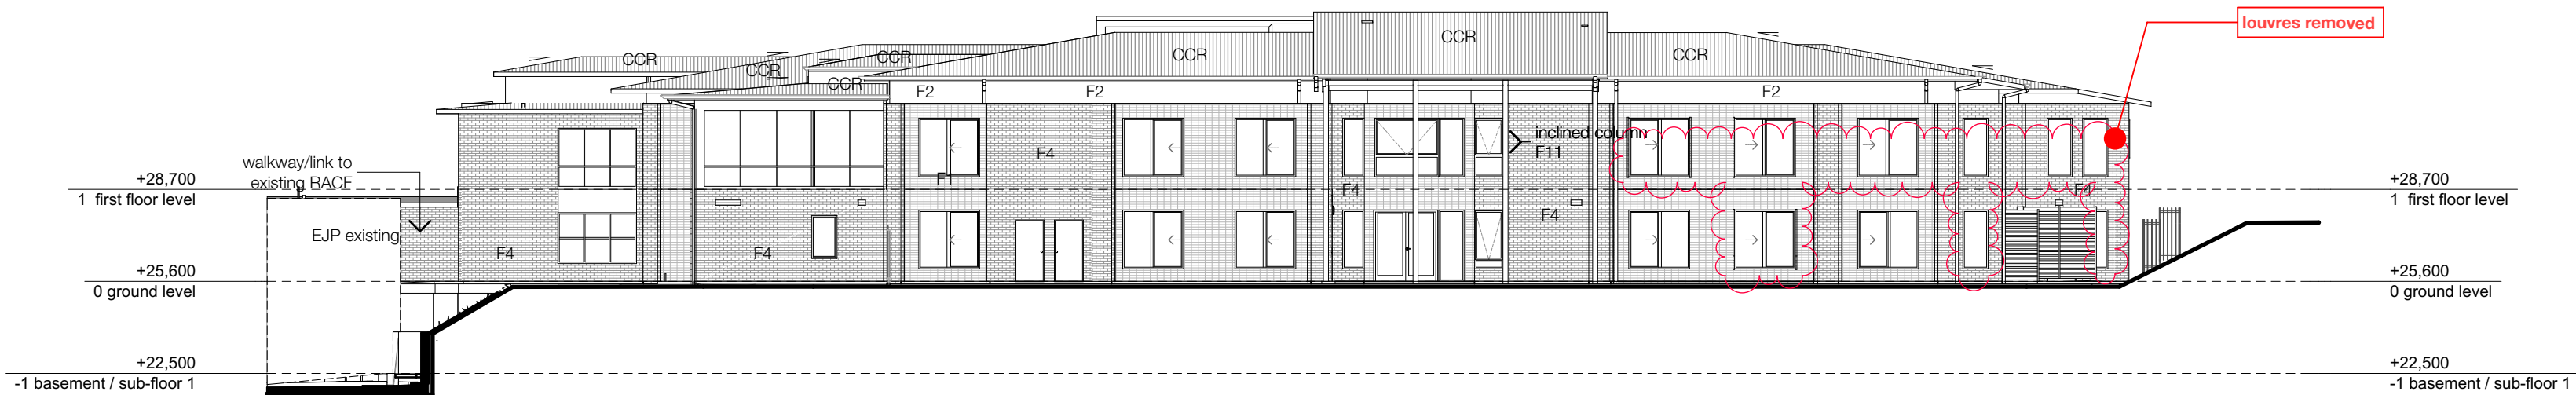

01 | North Elevation
1:200

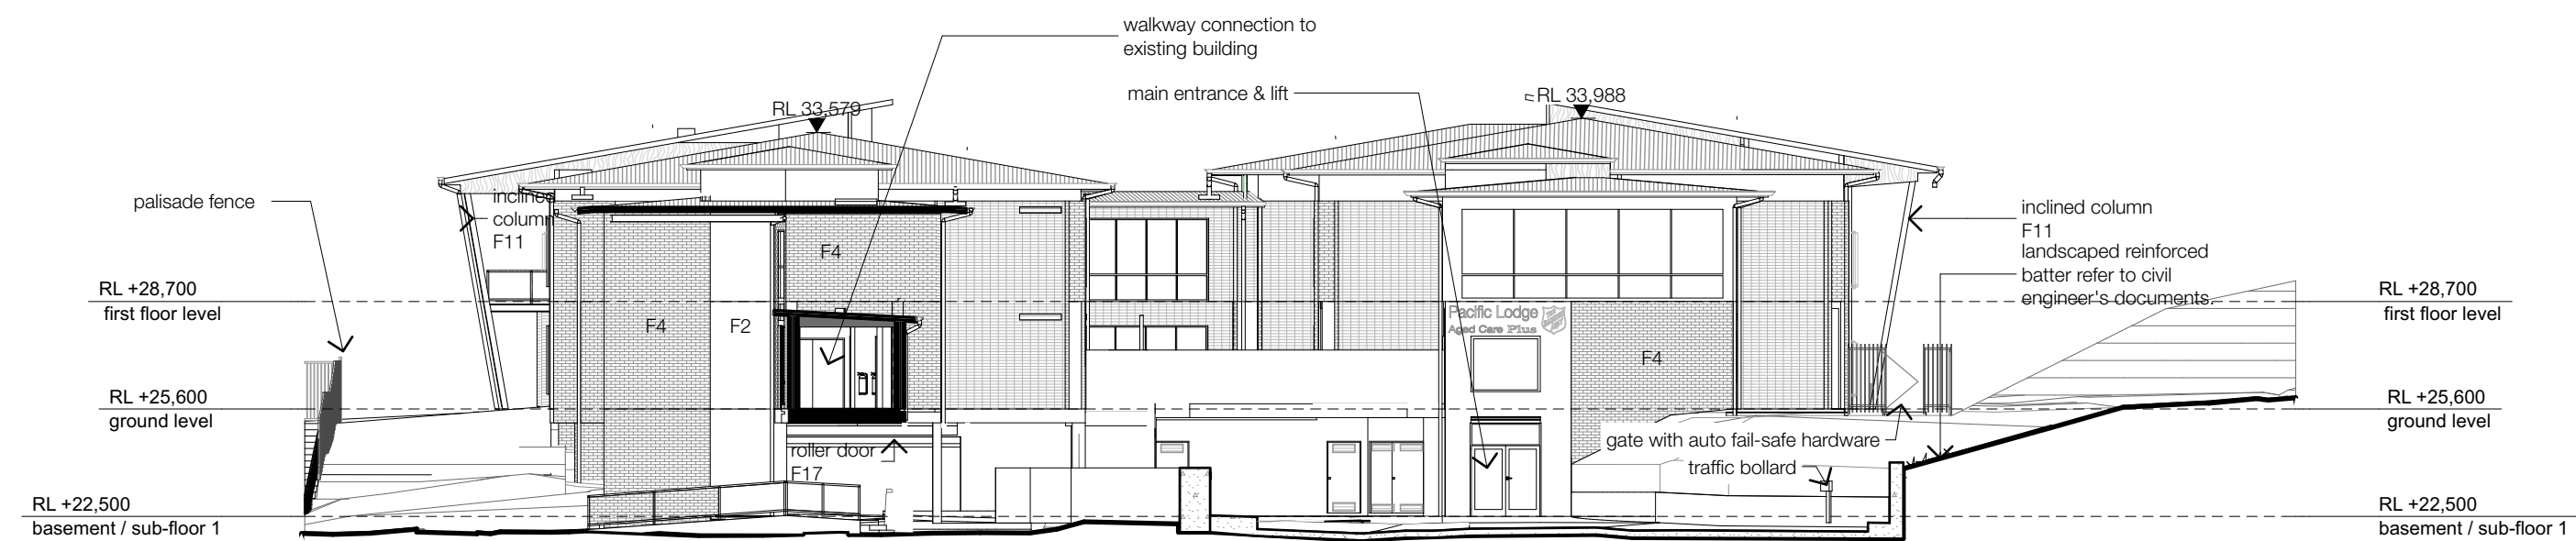

02 | East Elevation
1:200

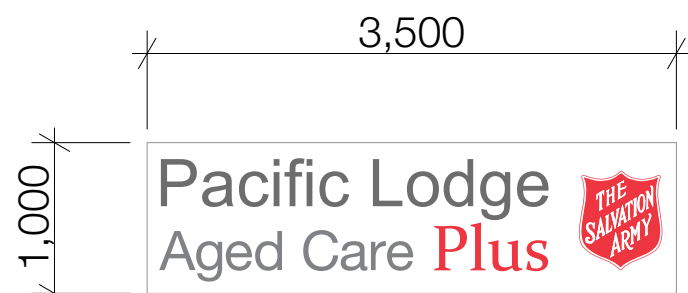

03 | aged care plus logo
1:50

29/05/19	f	section 4.55 application to council
04/08/17	e	issue for S96
28/07/17	d	issue for S96
02/09/15	c	issue for DA
17/08/15	b	issue for coordination
05/08/15	a	preliminary issue for section J
date	issue	amendment

north & east
elevations

pacific lodge aged care
the salvation army aged care plus,
COLLAROY

project reference: SAL12066
drawn: JC | SN | SL
checked: ST | AE | JC
scale: 1:200, 1:50 @ a2







figured dimensions take precedence over scaled drawings | contractors to check and verify all levels datum and dimensions on site | all materials and workmanship to be in accordance with current written manufacturers instructions local regulations and SAA codes | conflicting information to be brought to notice of the architect and clarification sought before proceeding with any works | all drawings are not for construction and are subject to further design development, consultant input, council and legislative requirements.

legend

Fittings & finishes			
BDRY	boundary	b	basin
BCE	brick on edge	bh	bulkhead
BPB	bagged painted brickwork	cs	cavity sliding door
CCR	colorbond corrugated roof sheeting	dry	dryer
CF	colorbond facia	dw	dishwasher
CFC	colorbond facia cement	exh	exhaust fan
CNC	concrete	f	floor
CJ	control joint	hc	hollow core door
CT	ceramic tile	hr	handrail
CFT	carpet	lb	letterbox
DP	downpipe	m	mirror
DP&S	downpipe & spreader	mw	microwave
ESL	existing ground line	o/h	overhead
EMB	electrical meterboard	p	pantry
F1	finish 1	ref	refrigerator
F2	finish 2	rh	rangehood
F3	finish 3	sc	solid core door
F4	finish 4	sh	soap holder
F5	finish 5	ss	stainless steel sink
FB	face brick	st	stove
FC	face cement	shwr	shower
FLL	finished floor level	t	tub
F	fixed glass	tr	toilet rail
FGL	finished ground line	trh	toilet role holder
GM	gas meter	typ	typical
HWS	hot water service	wc	water closet
HG	half-round gutter	wm	washing machine
PB	plasterboard	v	vent pipe
SC	solder course	uo	under bench oven
TFB	timber floor boards	wo	wall oven
WM	water meter		

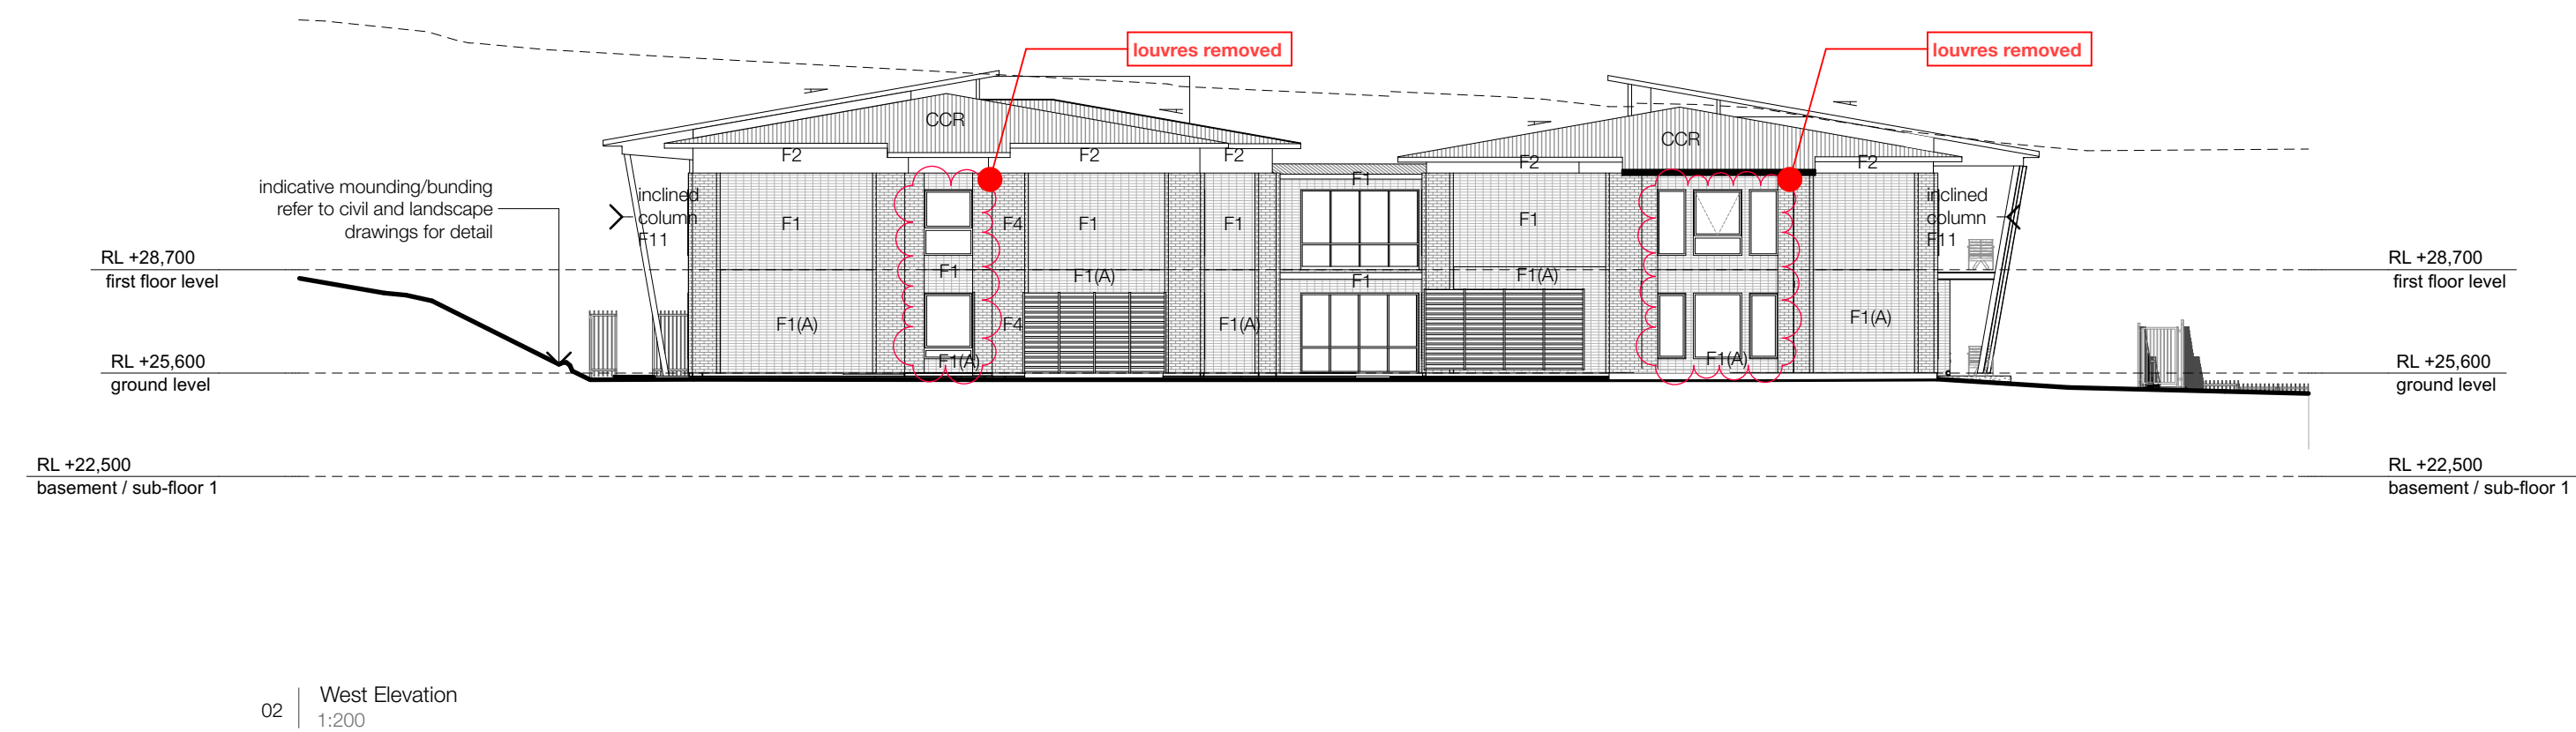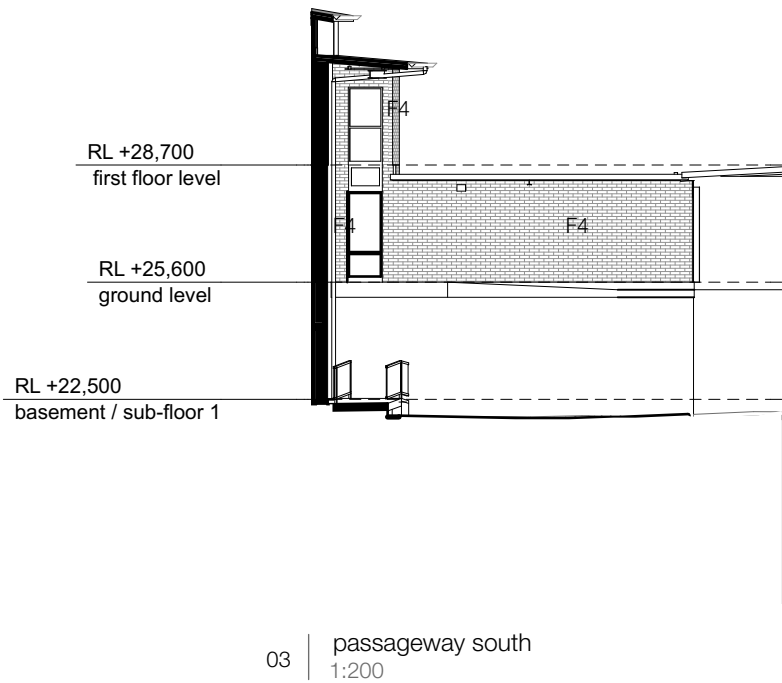

29/05/19	e	section 4.55 application to council
04/08/17	d	issue for S96
02/09/15	c	issue for DA
17/08/15	b	issue for coordination
05/08/15	a	preliminary issue for section J
date	issue	amendment

south & west
elevations

pacific lodge aged care
the salvation army aged care plus,
COLLAROY

project reference: SAL12066
drawn: JC | SN | SL
checked: ST | AE | JC
scale: 1:200, 1:1000 @ a2

