




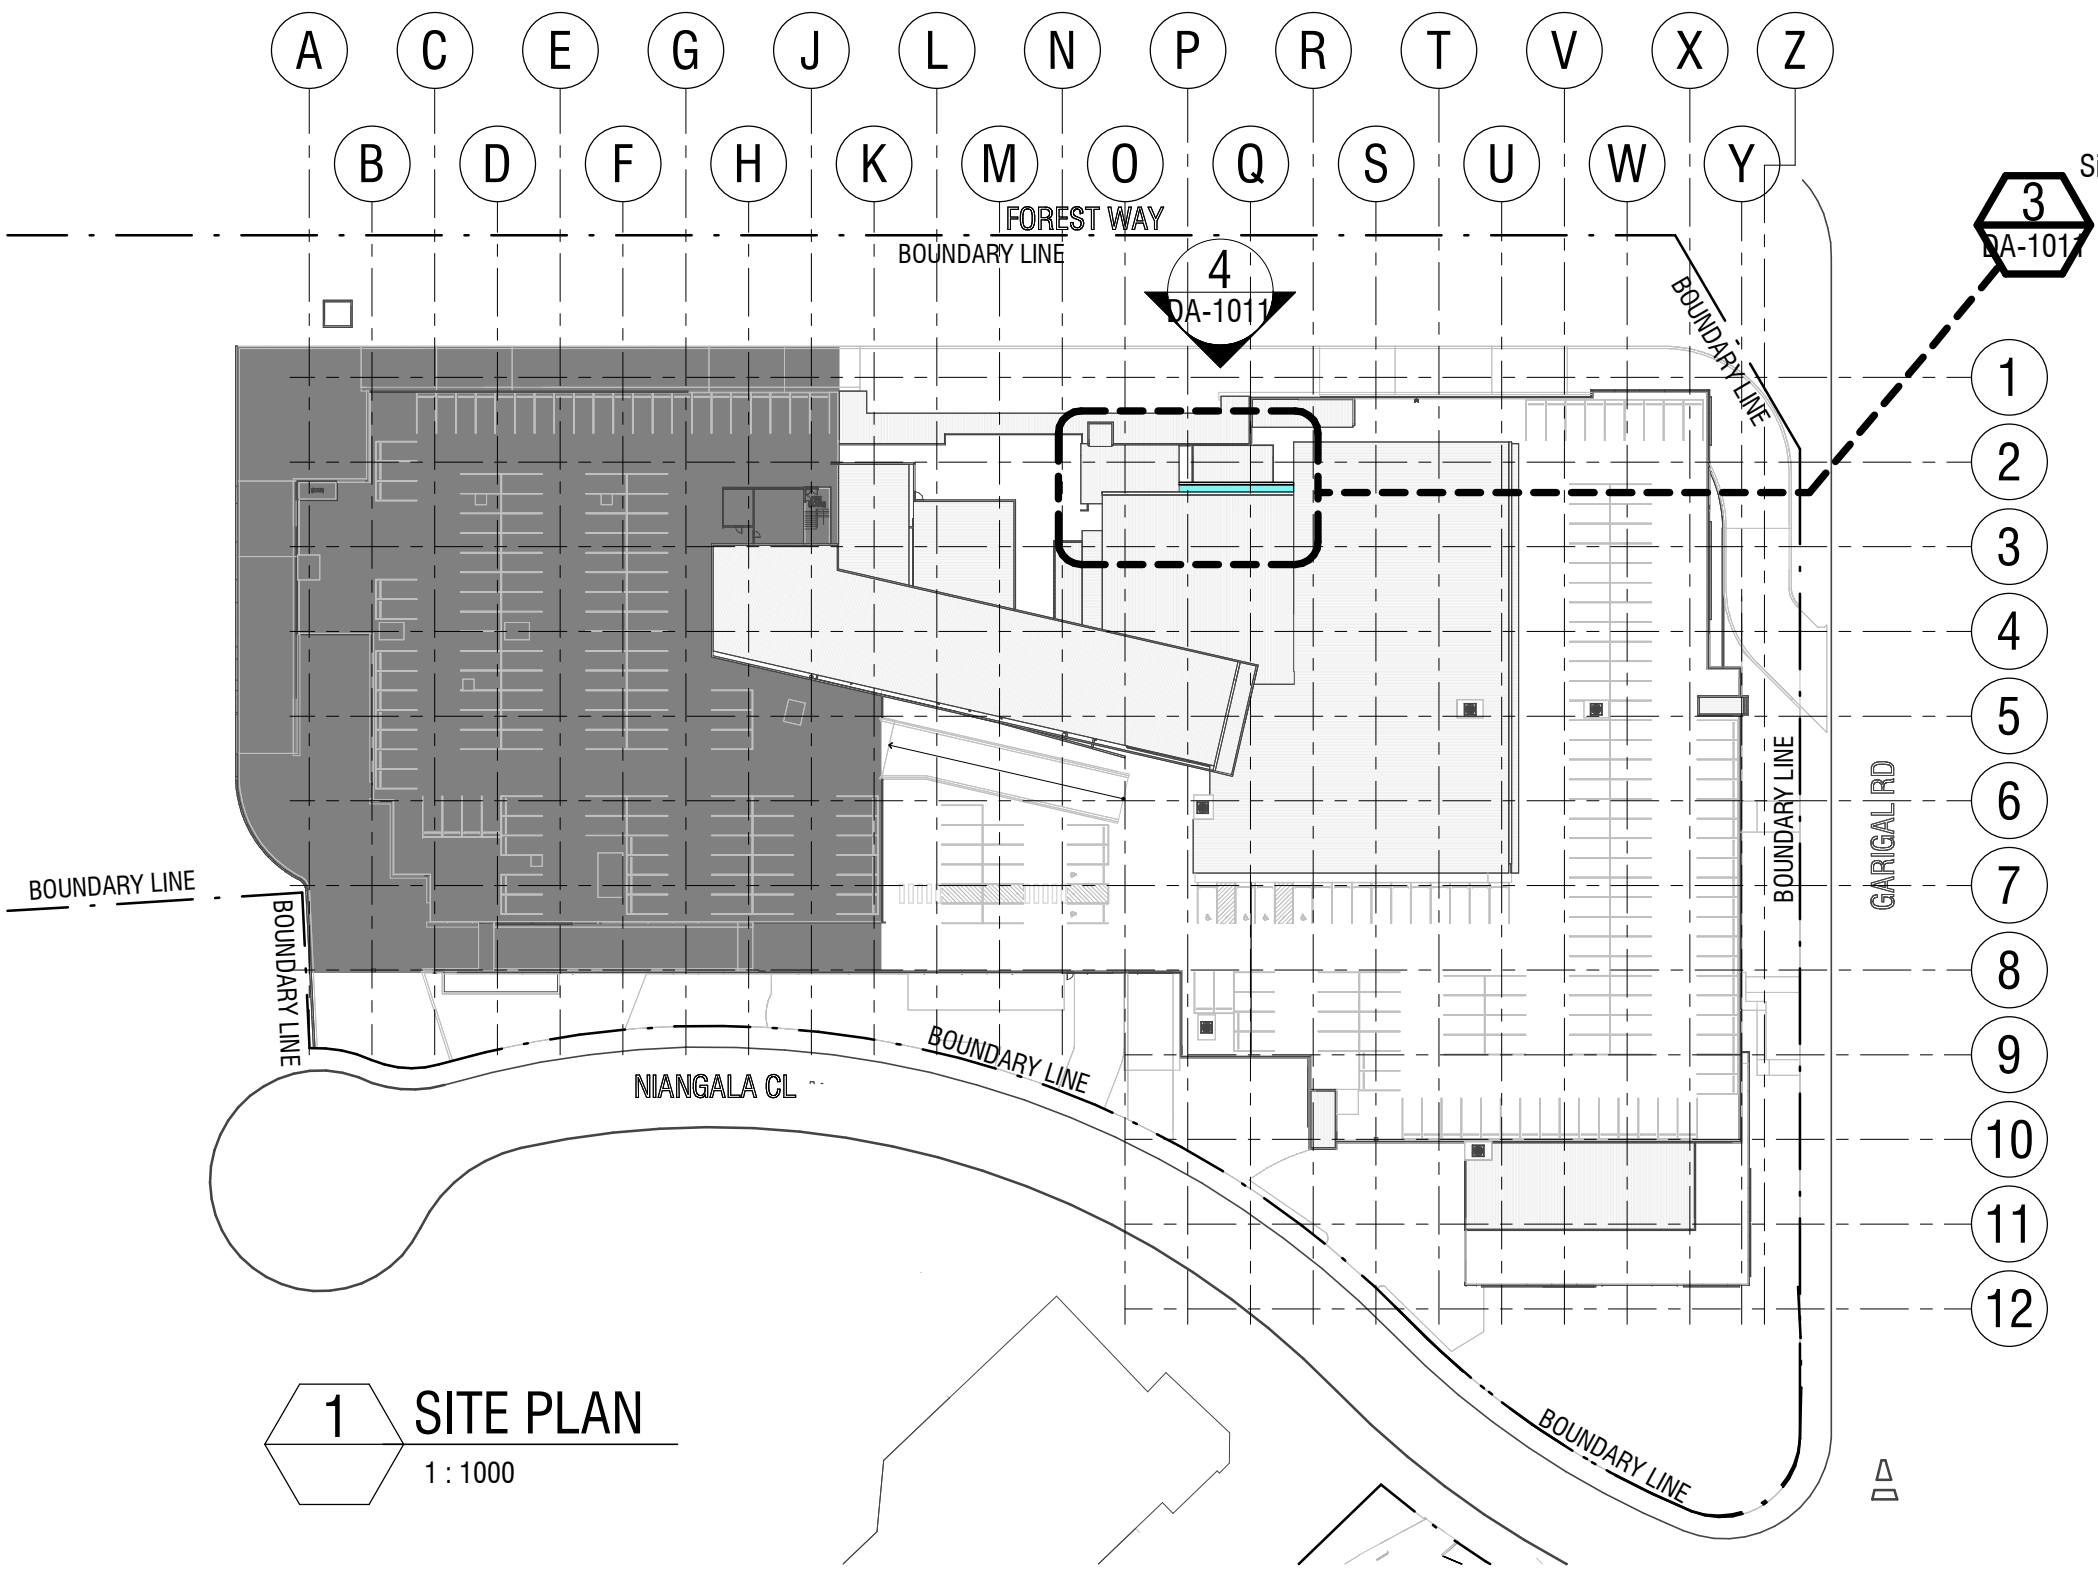


1 SITE PLAN
1 : 1000

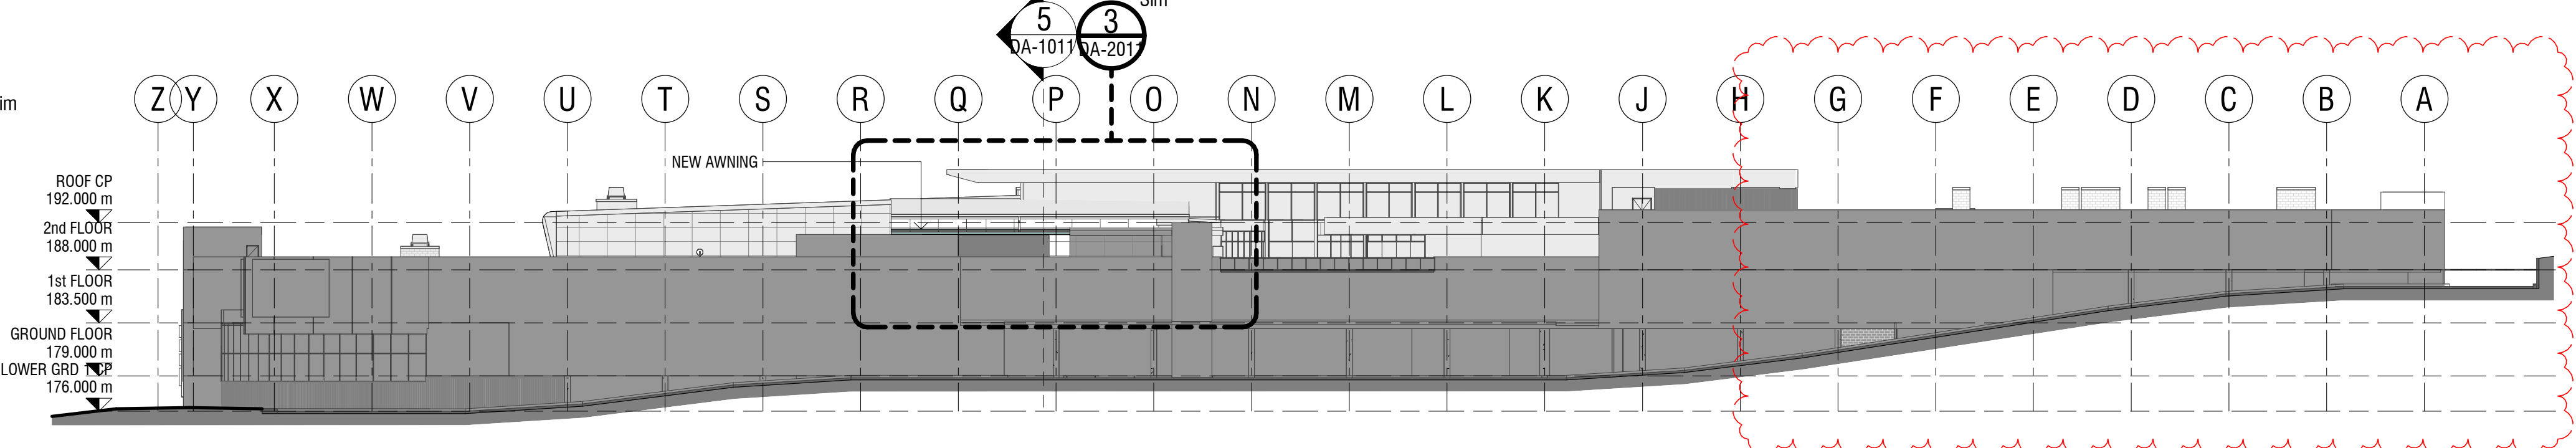


4 ELEVATION - EAST
DA-1011 1 : 400

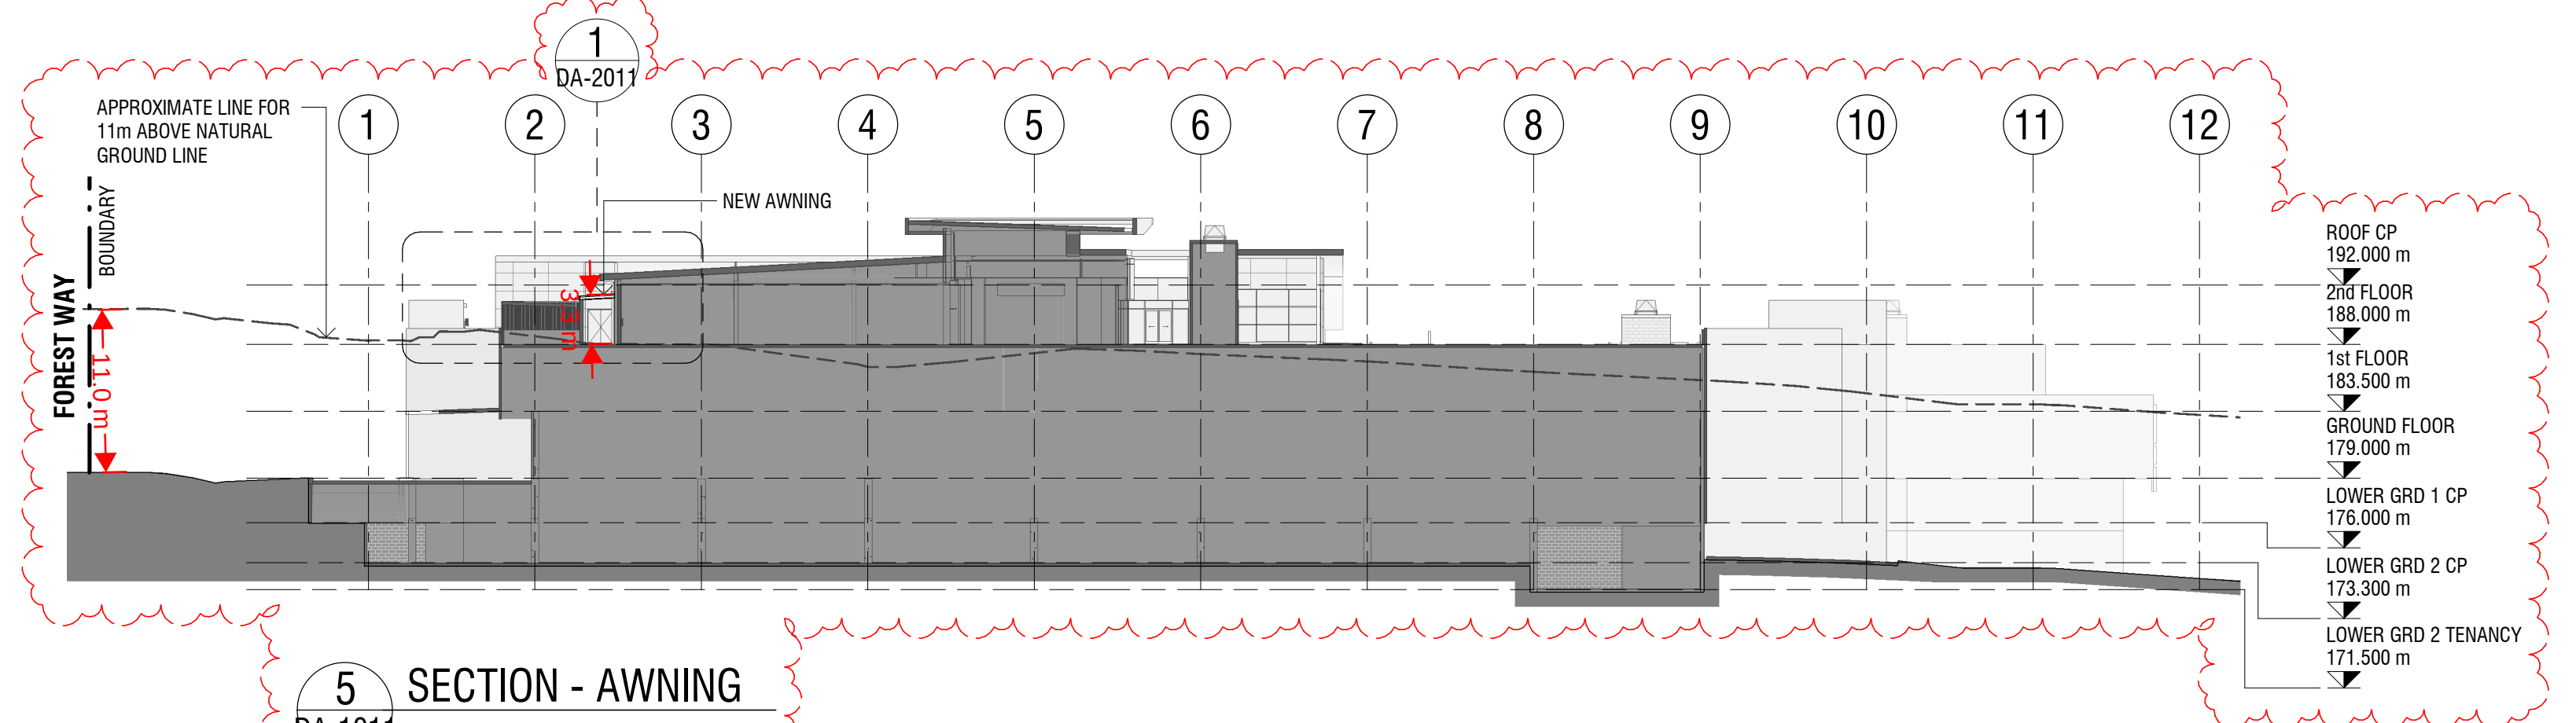

5 SECTION - AWNING
DA-1011 1 : 400

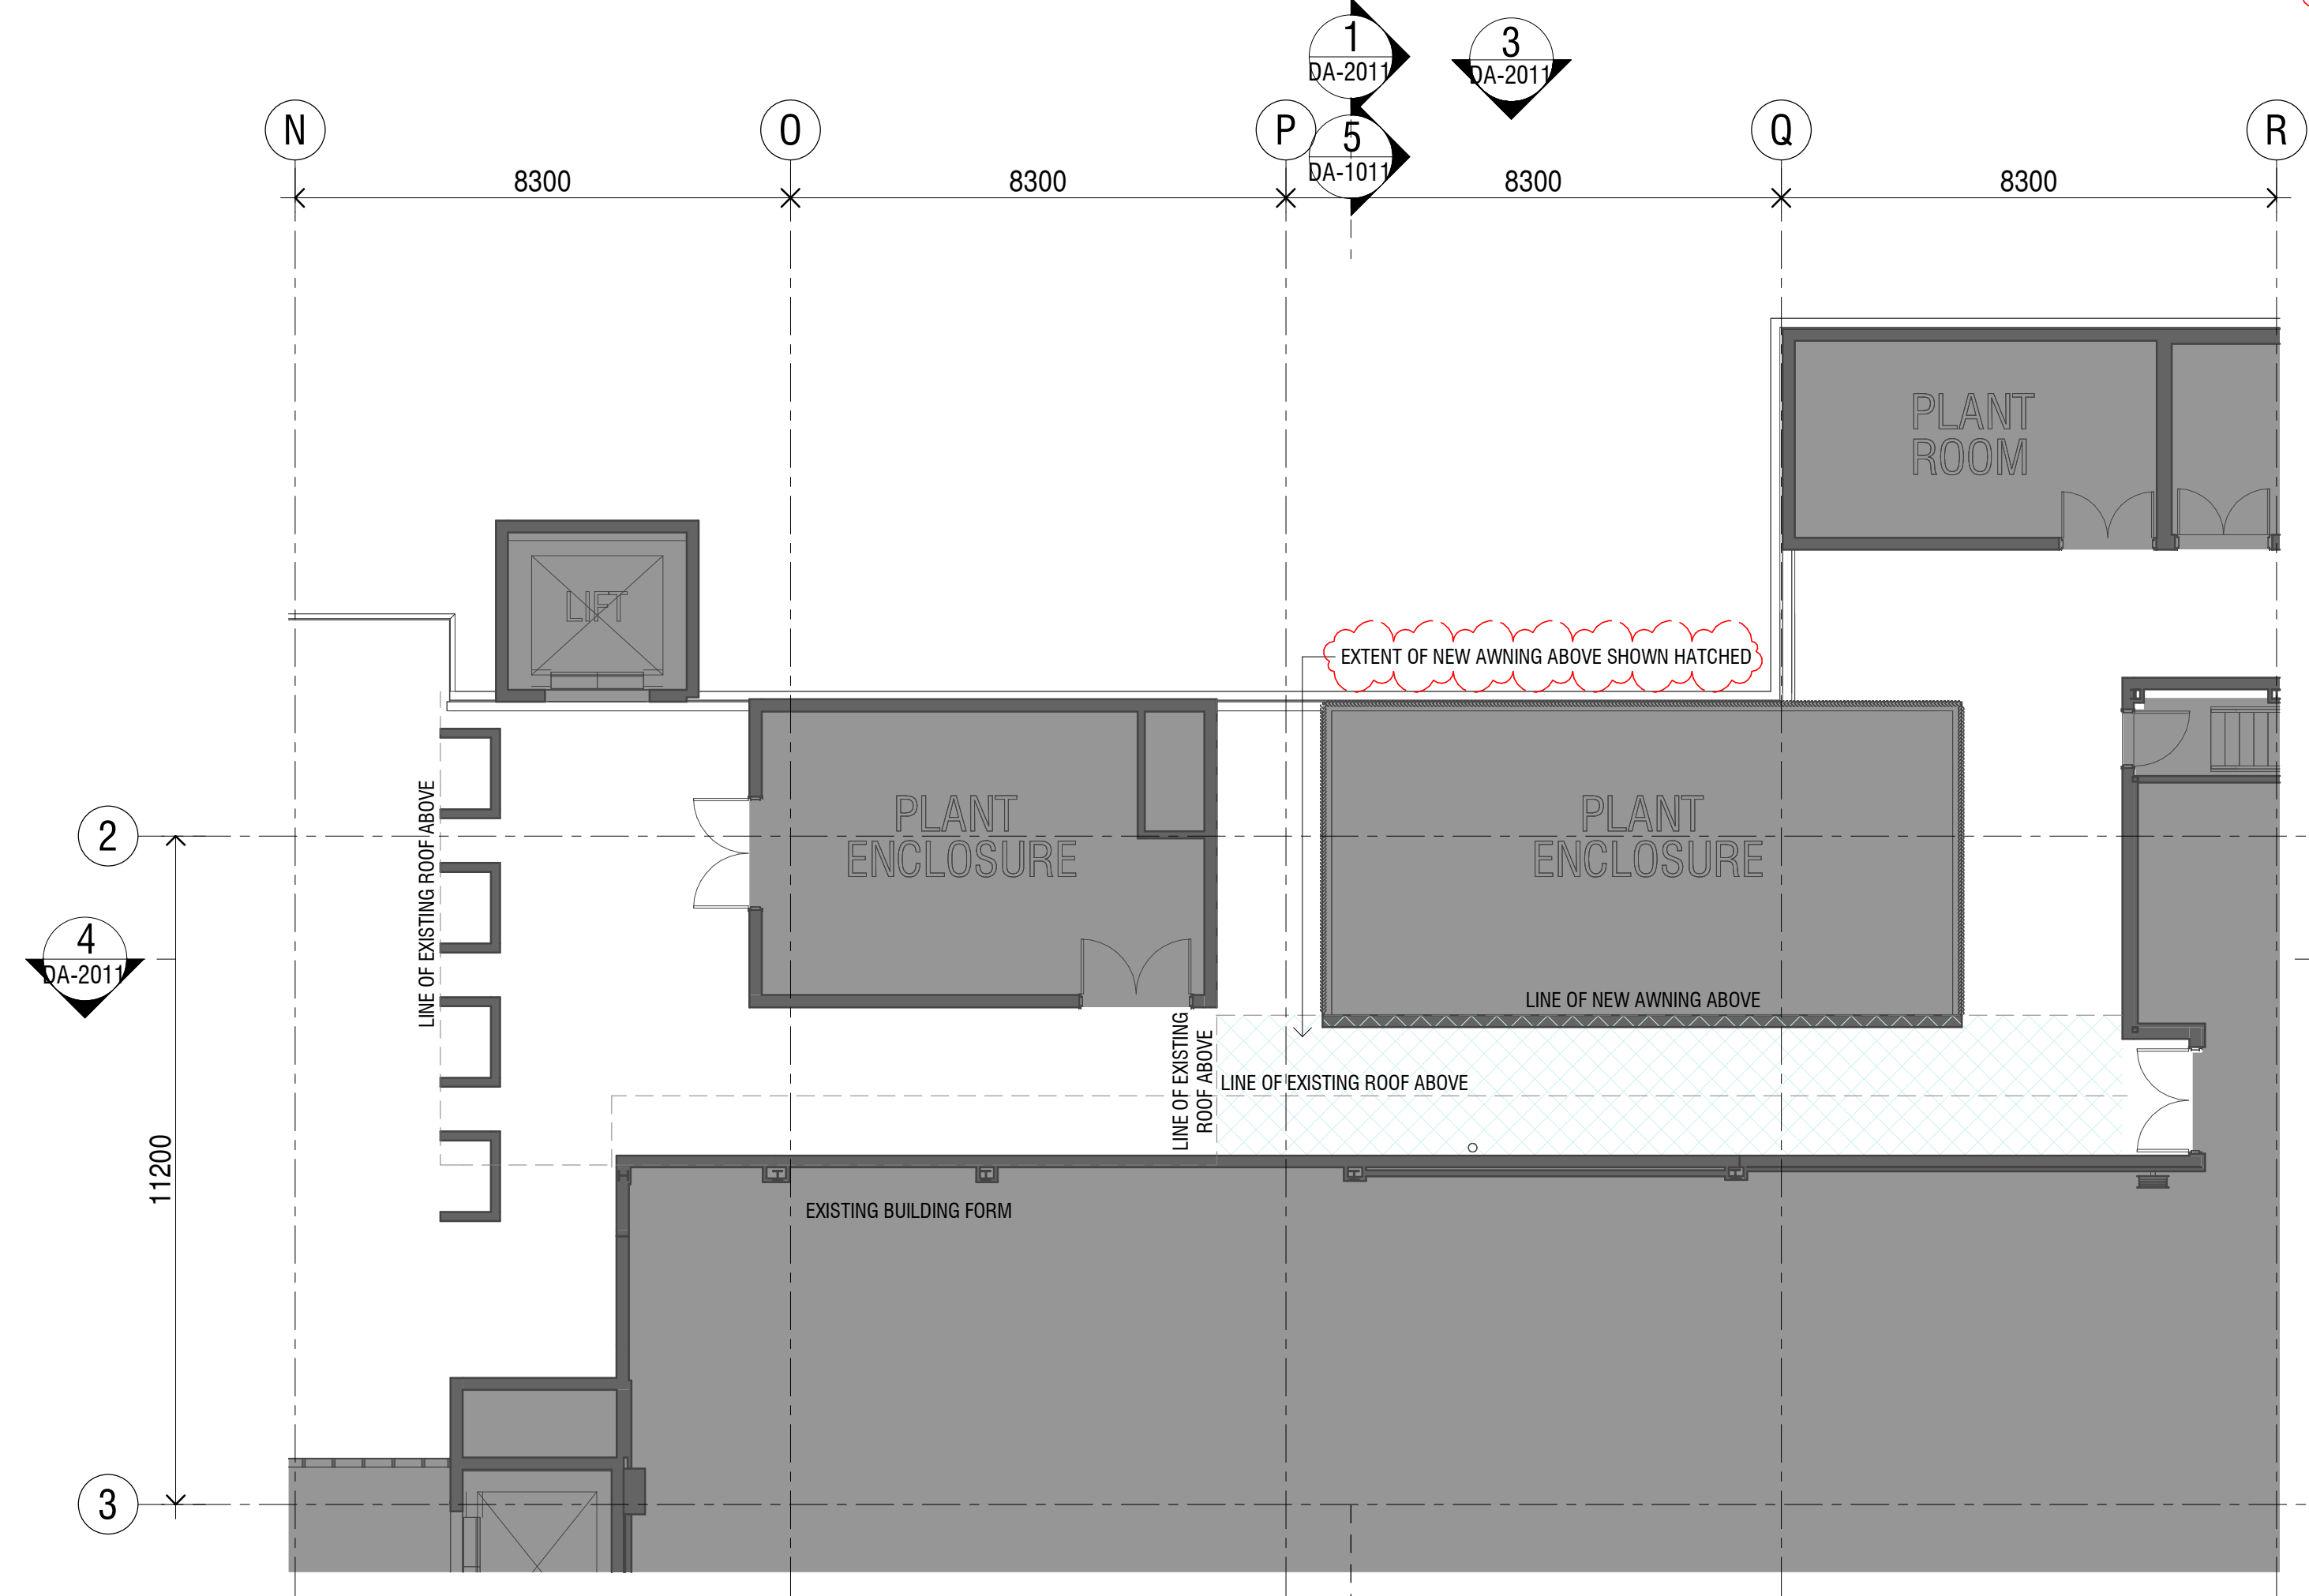

2 FLOOR PLAN - LEVEL 2 - PROPOSED
DA-1011 1 : 100

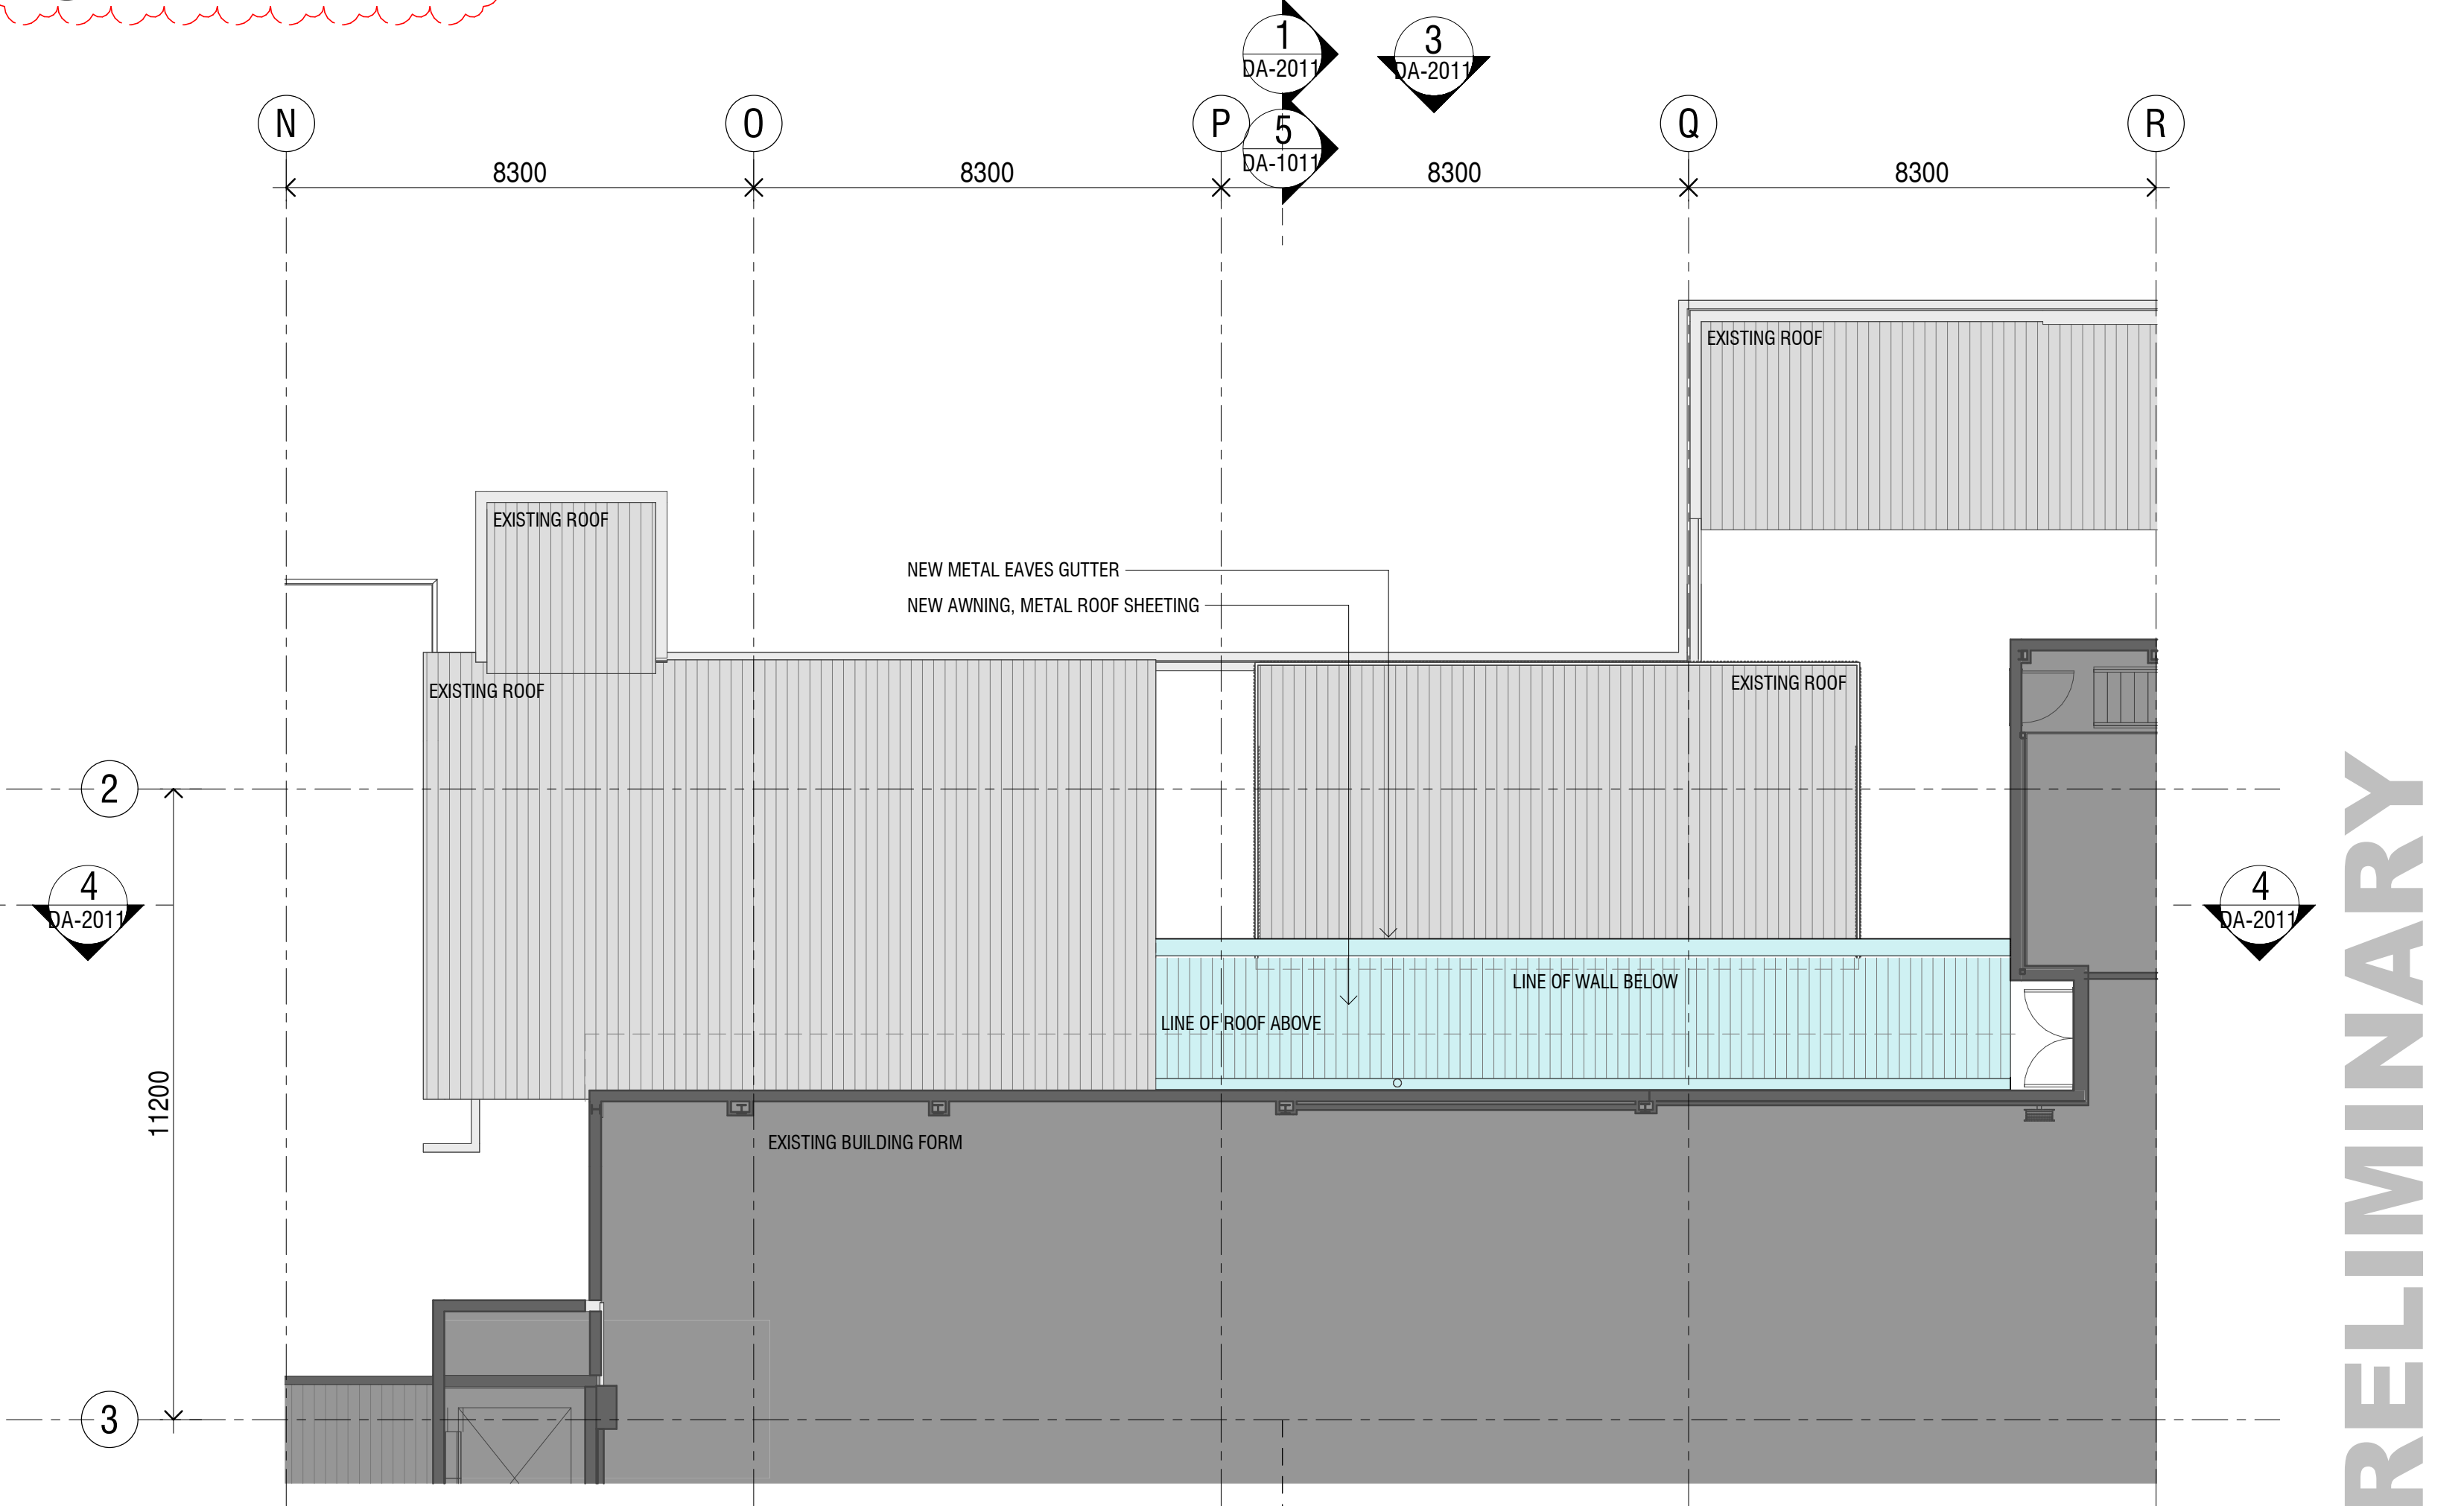

3 ROOF PLAN - LEVEL 2 - PROPOSED
DA-1011 1 : 100

LEGEND
EXPANSION OF EXISTING BUILDING ROOF AREA

Rev.	Date	Description	Iss.	Appr.
A	01.11.2023	FOR CLIENT REVIEW	DC	KC
B	07.11.2023	FOR CLIENT REVIEW	DC	KC
C	02.02.2024	FOR REVIEW	DC	KC

Do not scale this drawing. Verify all dimensions on site before commencing any work. Copyright © 2024 Buchan. This drawing remains the property of The Buchan Group Australia Pty Ltd. Reproduction in whole or in part without prior consent is forbidden.

File

Project
BELROSE SUPERCENTRE
NIANGALA CLOSE, BELROSE, NSW, 2085

Project Number
722019

Status
Date Plotted 2/02/2024 3:50:05 PM
Date Issued 02.02.2024
Scale As indicated @A1
0 10 20 30 40 50 60 M

Drawing Title
AWNING EXTENSION - PLANS

Drawing Number
DA-1011

Revision
C

BUCHAN
Brisbane Studio
+ 61 7 3859 9222 / buchangroup.com.au

PRELIMINARY