
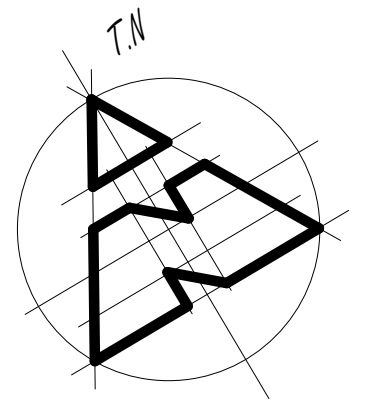


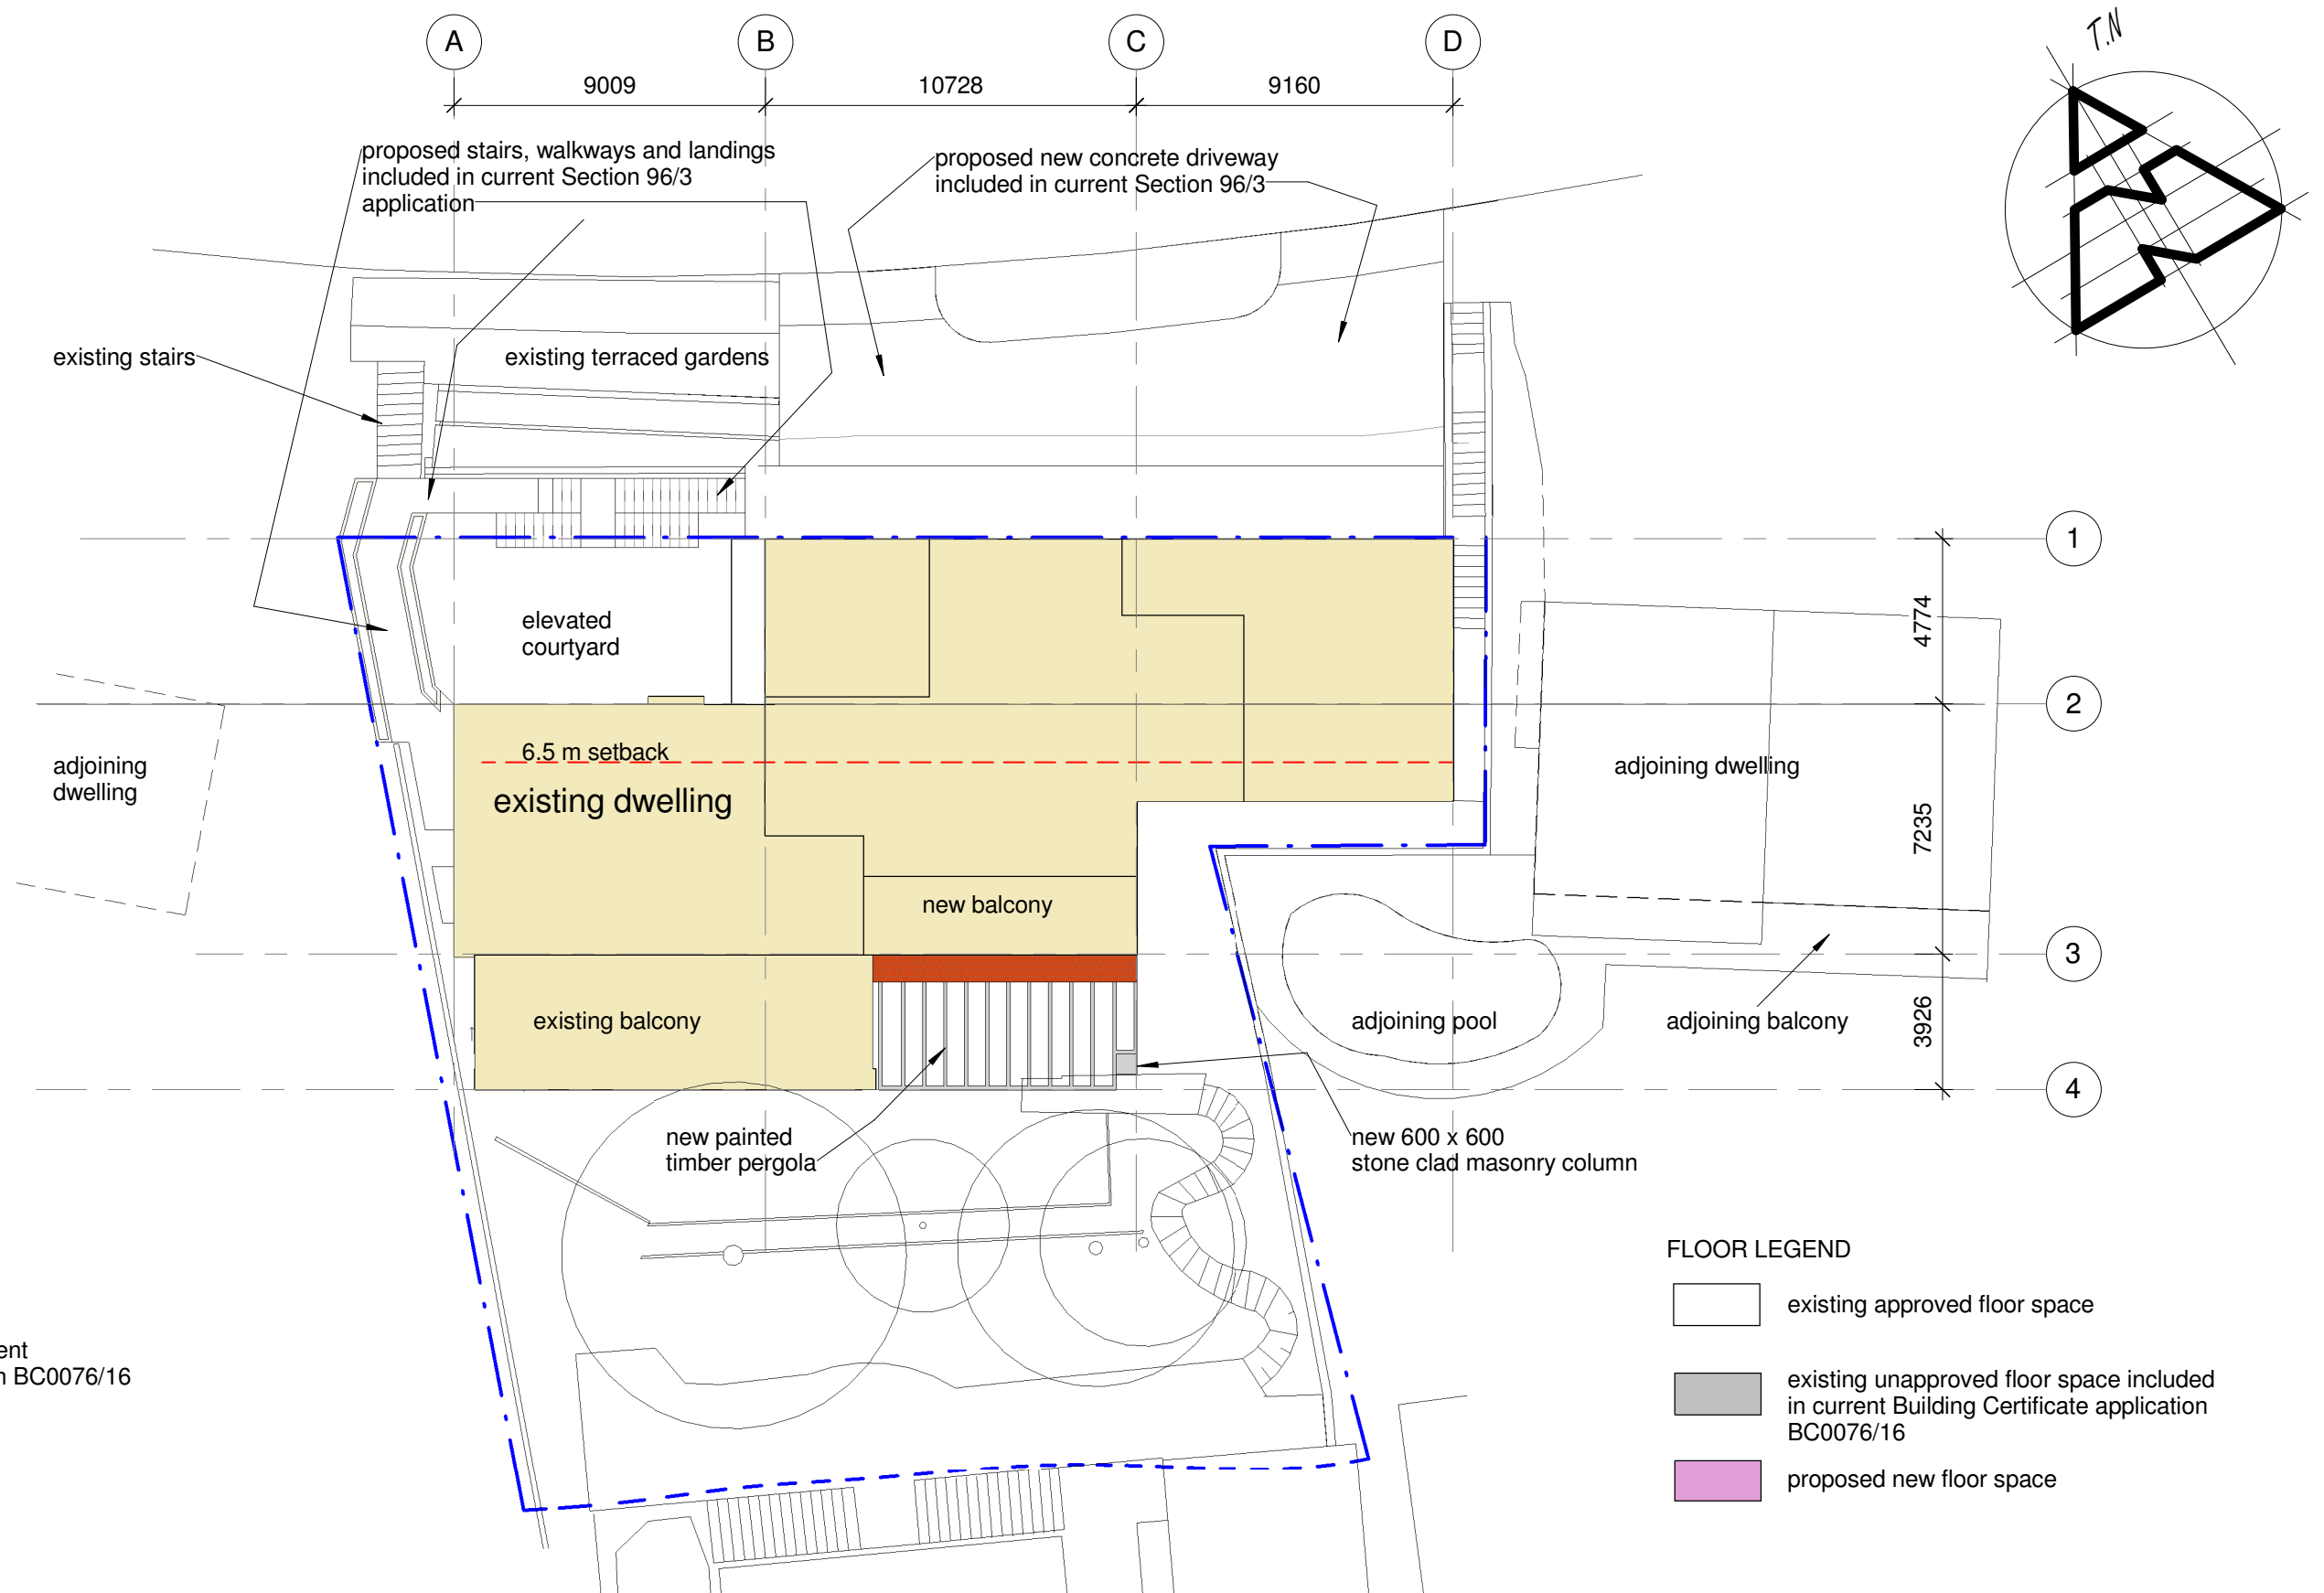

WINDOW AND DOOR LEGEND

- new
- existing

WALL LEGEND

- existing approved walls
- existing walls included in current Building Certificate application BC0076/16
- new masonry walls
- new timber walls

FLOOR LEGEND

- existing approved floor space
- existing unapproved floor space included in current Building Certificate application BC0076/16
- proposed new floor space

CONCEPT DESIGN BY DENISE GILMAN

REVISION



peterdownes
multi-award winner designs

address 77 Riviera rd, Avalon 2017
phone 9973 3312 www.peterdownes.com

PROJECT ALTERATIONS AND ADDITIONS TO
AN EXISTING DWELLING AT 975
BARRENJOEY RD, PALM BEACH
DRAWING SITE PLAN

DRAWN PD	CHECKED PD
SCALE 1 : 200	DATE 19.02.2016
DRG. No. A3 1516 10	