

Sheet List	
Sheet Name	Sheet Number
Cover	A100
Site	A101
Existing Level 0	A102
Existing Level 1	A103
Existing Level 2	A104
Existing Roof	A105
Proposed Level 0	A106
Proposed Level 1	A107
Proposed Level 2	A108
Proposed Roof	A109
Elevation 1 South East	A110
Elevation 1 North East	A111
Elevation 1 South West	A112
Elevation 1 North West	A113
Section 1	A114
Section 2	A115
Shadow Diagram 9am	A116
Shadow Diagram 12pm	A117
Shadow Diagram 3pm	A118
Stormwater concept	A119
Window and Door schedule P1	A120
Window and Door schedule P2	A121
3D VIEWS A B	A122
10M NGL OFFSET	A123
Notification Plan	A124
Notification Elevations P1	A125
Notification Elevations P2	A126

ALTERATIONS AND ADDITIONS

293 HUDSON PARADE

CLAREVILLE




ARCLAB PTY LTD	Client
A.C.N. 143472762 PO Box 1239 Newport Beach NSW 2106 Australia Telephone +61 416 886 537 email:arc@arclab.com.au www.arclab.com.au	Meagan and Alex Cockerton
Project Address	
293 Hudson Parade Clareville	

Documentation	© COPYRIGHT All works to be in accordance with Australian Standards, The Building Code of Australia, other relevant codes, and with Manufacturers' recommendations and instructions. Do not scale from drawings. Verify all dimensions on site prior to construction. The drawing is copyright and may not be used without written consent from ARCLAB PTY LTD.
Development Application	
Sheet Title	
Cover	

ISSUE/REVISION		
N.º	Date	Note
A	29.08.24	DA Submission to NBC Council

Job N.º	Sheet Number	
0275	A100	
Scale	Sheet	REV.
	A 3	A

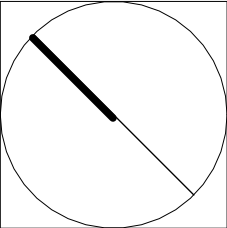



1

Site


1 : 200

SITE CALCULATIONS

Areas (existing)	
Site Area:	953.3m2
Gross floor area:	L0 - 24.5m2, L1 - 110.3m2 = 134.8m2
Impervious surface area:	354.1m2
Pervious surface area:	nil
Landscape area:	599.2m2
Areas (proposed)	
Site Area:	953.3m2
Gross floor area:	L0 - 36.1m2, L1 - 124.2m2, L2 - 45.6m2 = 205.9m2
Impervious surface area:	370.4m2
Pervious surface area:	nil
Landscape area:	582.9m2

SITE NOTES

- REMOVE EXISTING STRUCTURES ON SITE AS NOTED
- NO KNOWN WATERCOURSES ON WATERWAYS ON SITE
- PROVIDE SILATION BARRIER AS REQUIORED BY COUNCIL
- THE BUILDING SITE IS TO BE SECURED BY A SAFTEY FENCE TO PROHIBIT UNAUTHORIZED PUBLIC ACCESS DURING THE COURSE OF CONSTRUCTION
- ALL LEVELS ARE TO AHD

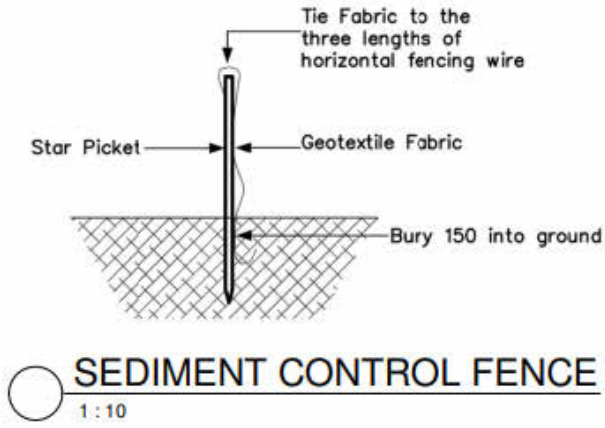

KEY

CAR ENTRY POINT

BOUNDARY

PREVAILING WINDS (summer)

PREVAILING WINDS (winter)

WINDOW TO LIVING SPACE IN ADJACENT DWELLING

EXISTING CONTOURS SLOPE OF LAND 500mm INCREMENT

SEDIMENT FENCE

IMPERVIOUS AREA

PERVIOUS AREA

LANDSCAPED DRIVEWAY


RECYCLED MATERIALS

NEW MATERIAL STOCK PILE

EXISTING TREE TO REMAIN

EXISTING LOW VEGETATION TO REMAIN

 www.arclab.com.au	ARCLAB PTY LTD A.C.N. 143472762 PO Box 1239 Newport Beach NSW 2106 Australia Telephone +61 416 886 537 email:arc@arclab.com.au www.arclab.com.au	Client	Documentation	© COPYRIGHT All works to be in accordance with Australian Standards, The Building Code of Australia, other relevant codes, and with Manufacturers' recommendations and instructions. Do not scale from drawings. Verify all dimensions on site prior to construction. The drawing is copyright and may not be used without written consent from ARCLAB PTY LTD.	ISSUE/REVISION			Job N°.	Sheet Number		
		Meagan and Alex Cockerton	Development Application		N.º	Date	Note	0275	A101		
		Project Address	Sheet Title		A	29.08.24	DA Submission to NBC Council	Scale	Sheet	REV.	
		293 Hudson Parade Clareville	Site					1 : 200	A 3	A	

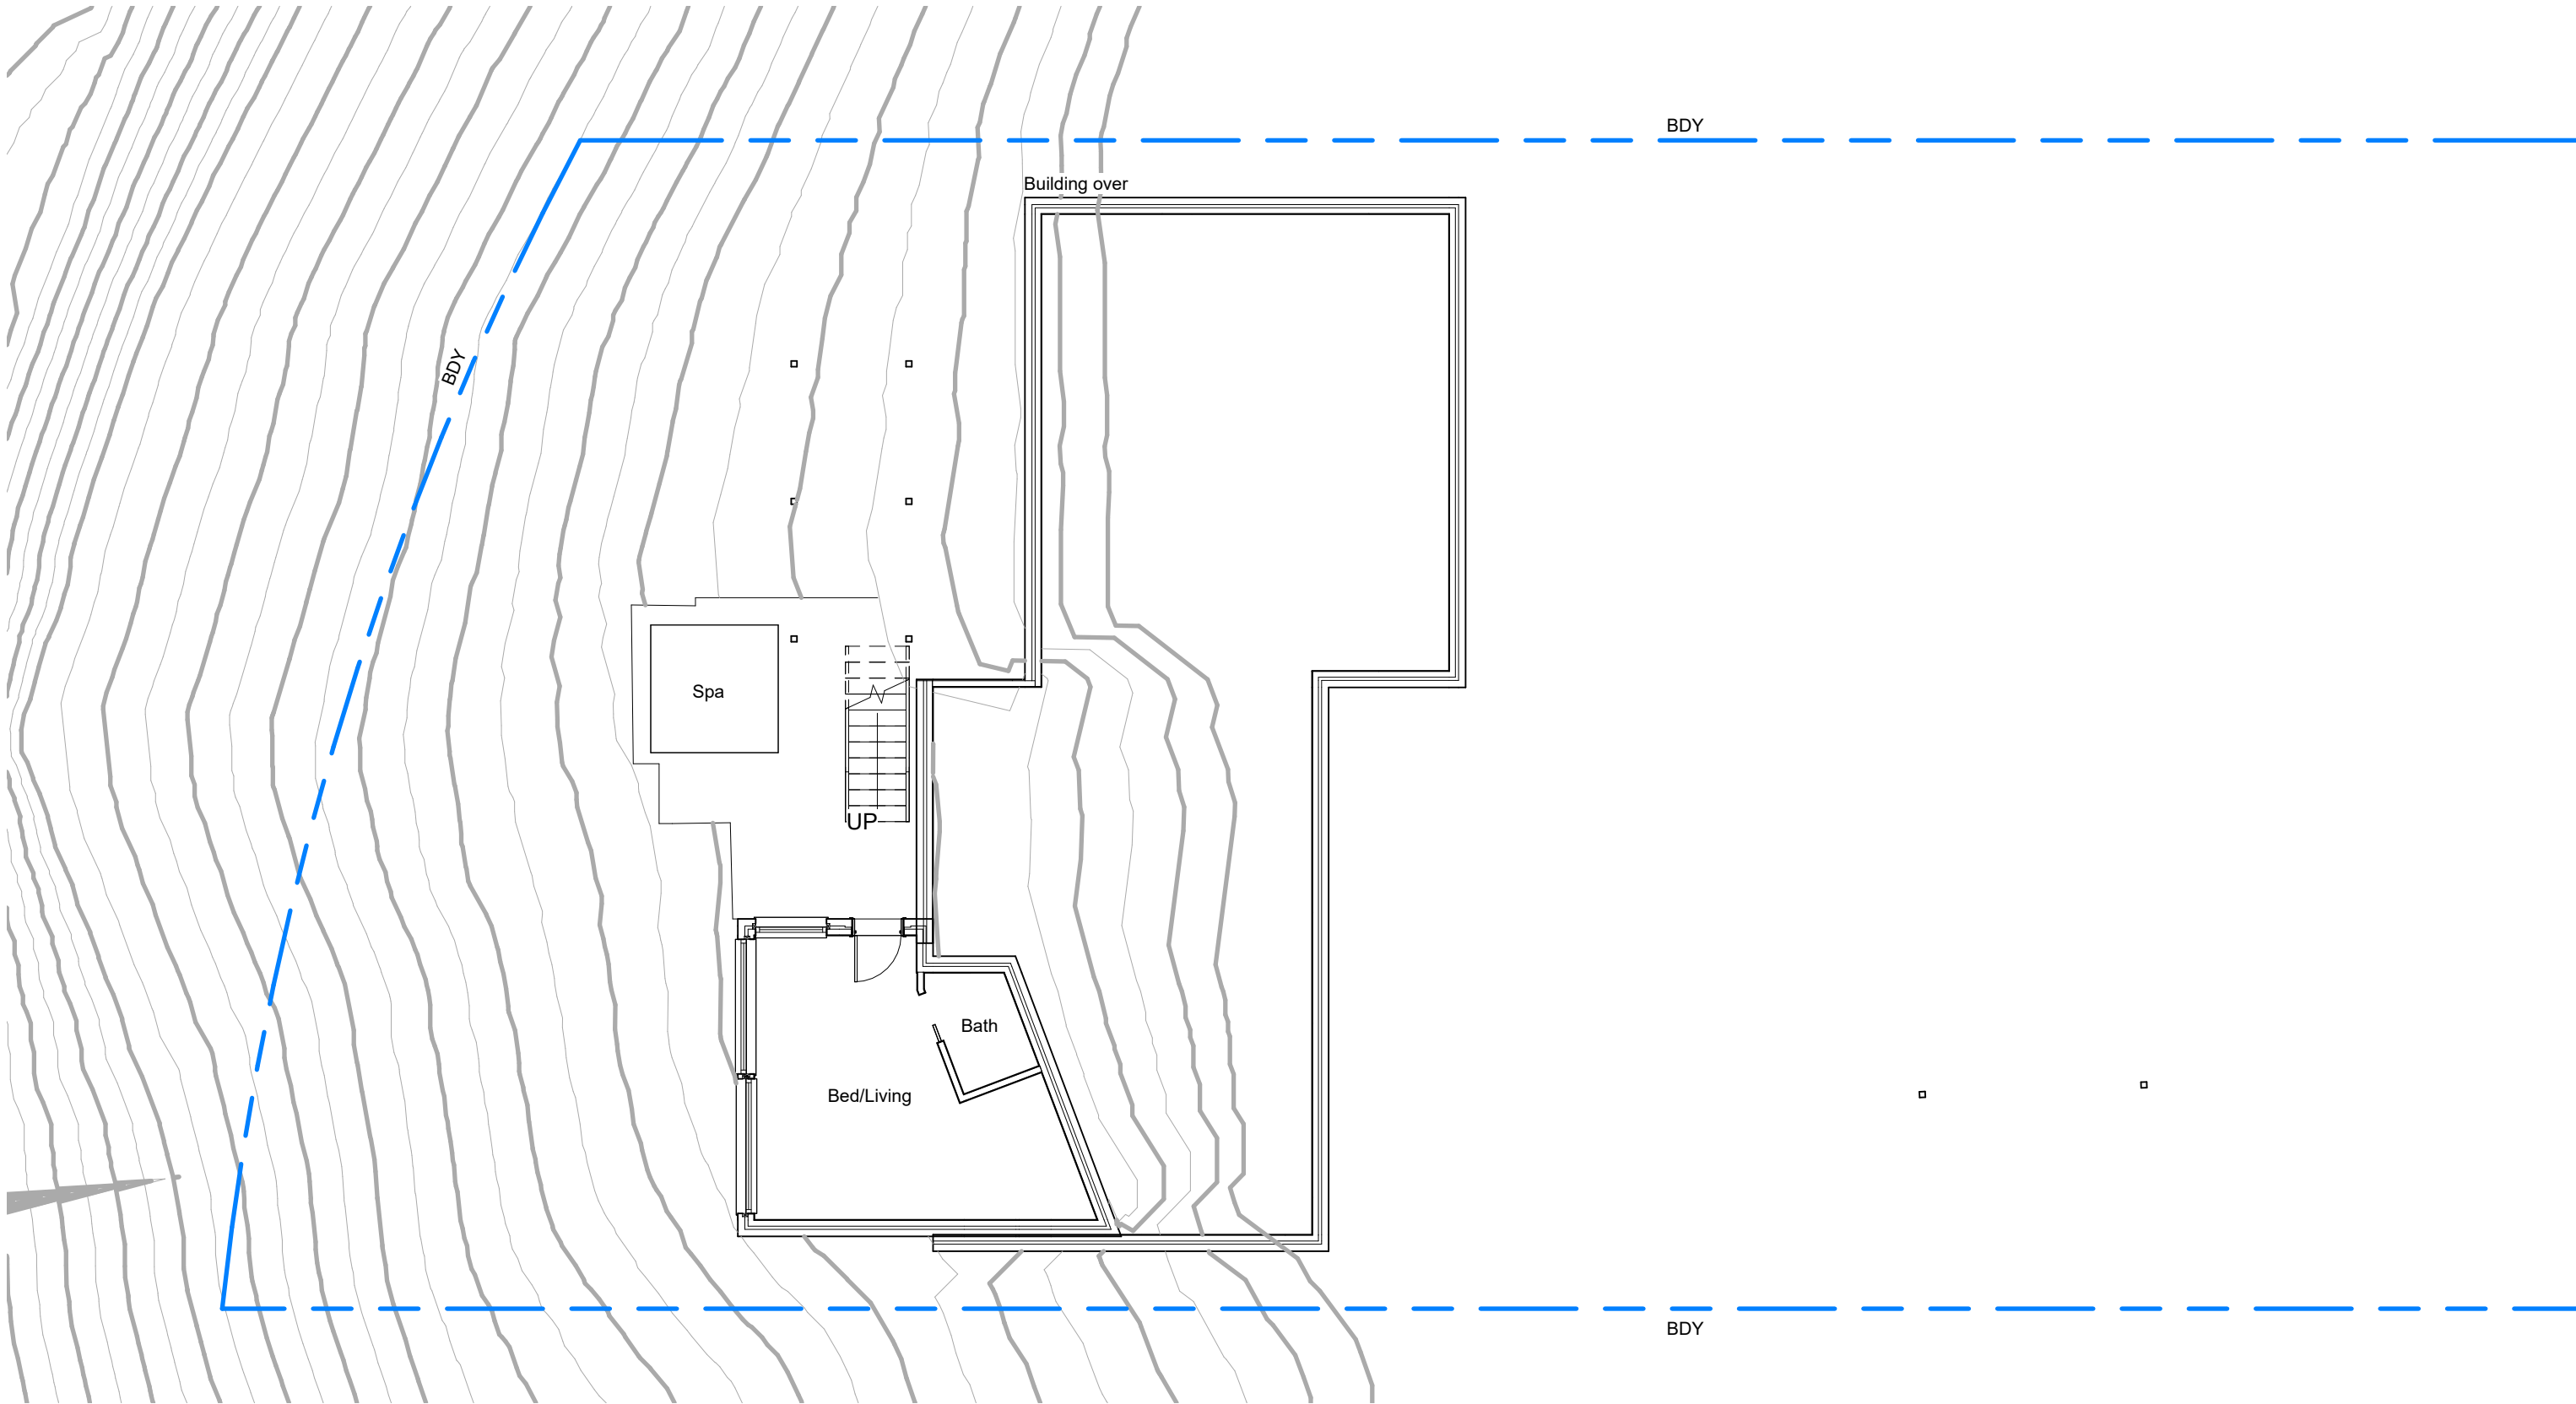


1

Ex Level 0 43. 56

1 : 100

 www.arclab.com.au	ARCLAB PTY LTD A.C.N. 143472762 PO Box 1239 Newport Beach NSW 2106 Australia Telephone +61 416 886 537 email:arc@arclab.com.au www.arclab.com.au	Client Meagan and Alex Cockerton	Documentation Development Application	© COPYRIGHT All works to be in accordance with Australian Standards, The Building Code of Australia, other relevant codes, and with Manufacturers' recommendations and instructions. Do not scale from drawings. Verify all dimensions on site prior to construction. The drawing is copyright and may not be used without written consent from ARCLAB PTY LTD.	ISSUE/REVISION			Job N°. 0275	Sheet Number A102		
		Project Address 293 Hudson Parade Clareville	Sheet Title Existing Level 0		N.º	Date	Note	Scale 1 : 100	Sheet A 3	REV. A	
					A	29.08.24	DA Submission to NBC Council				

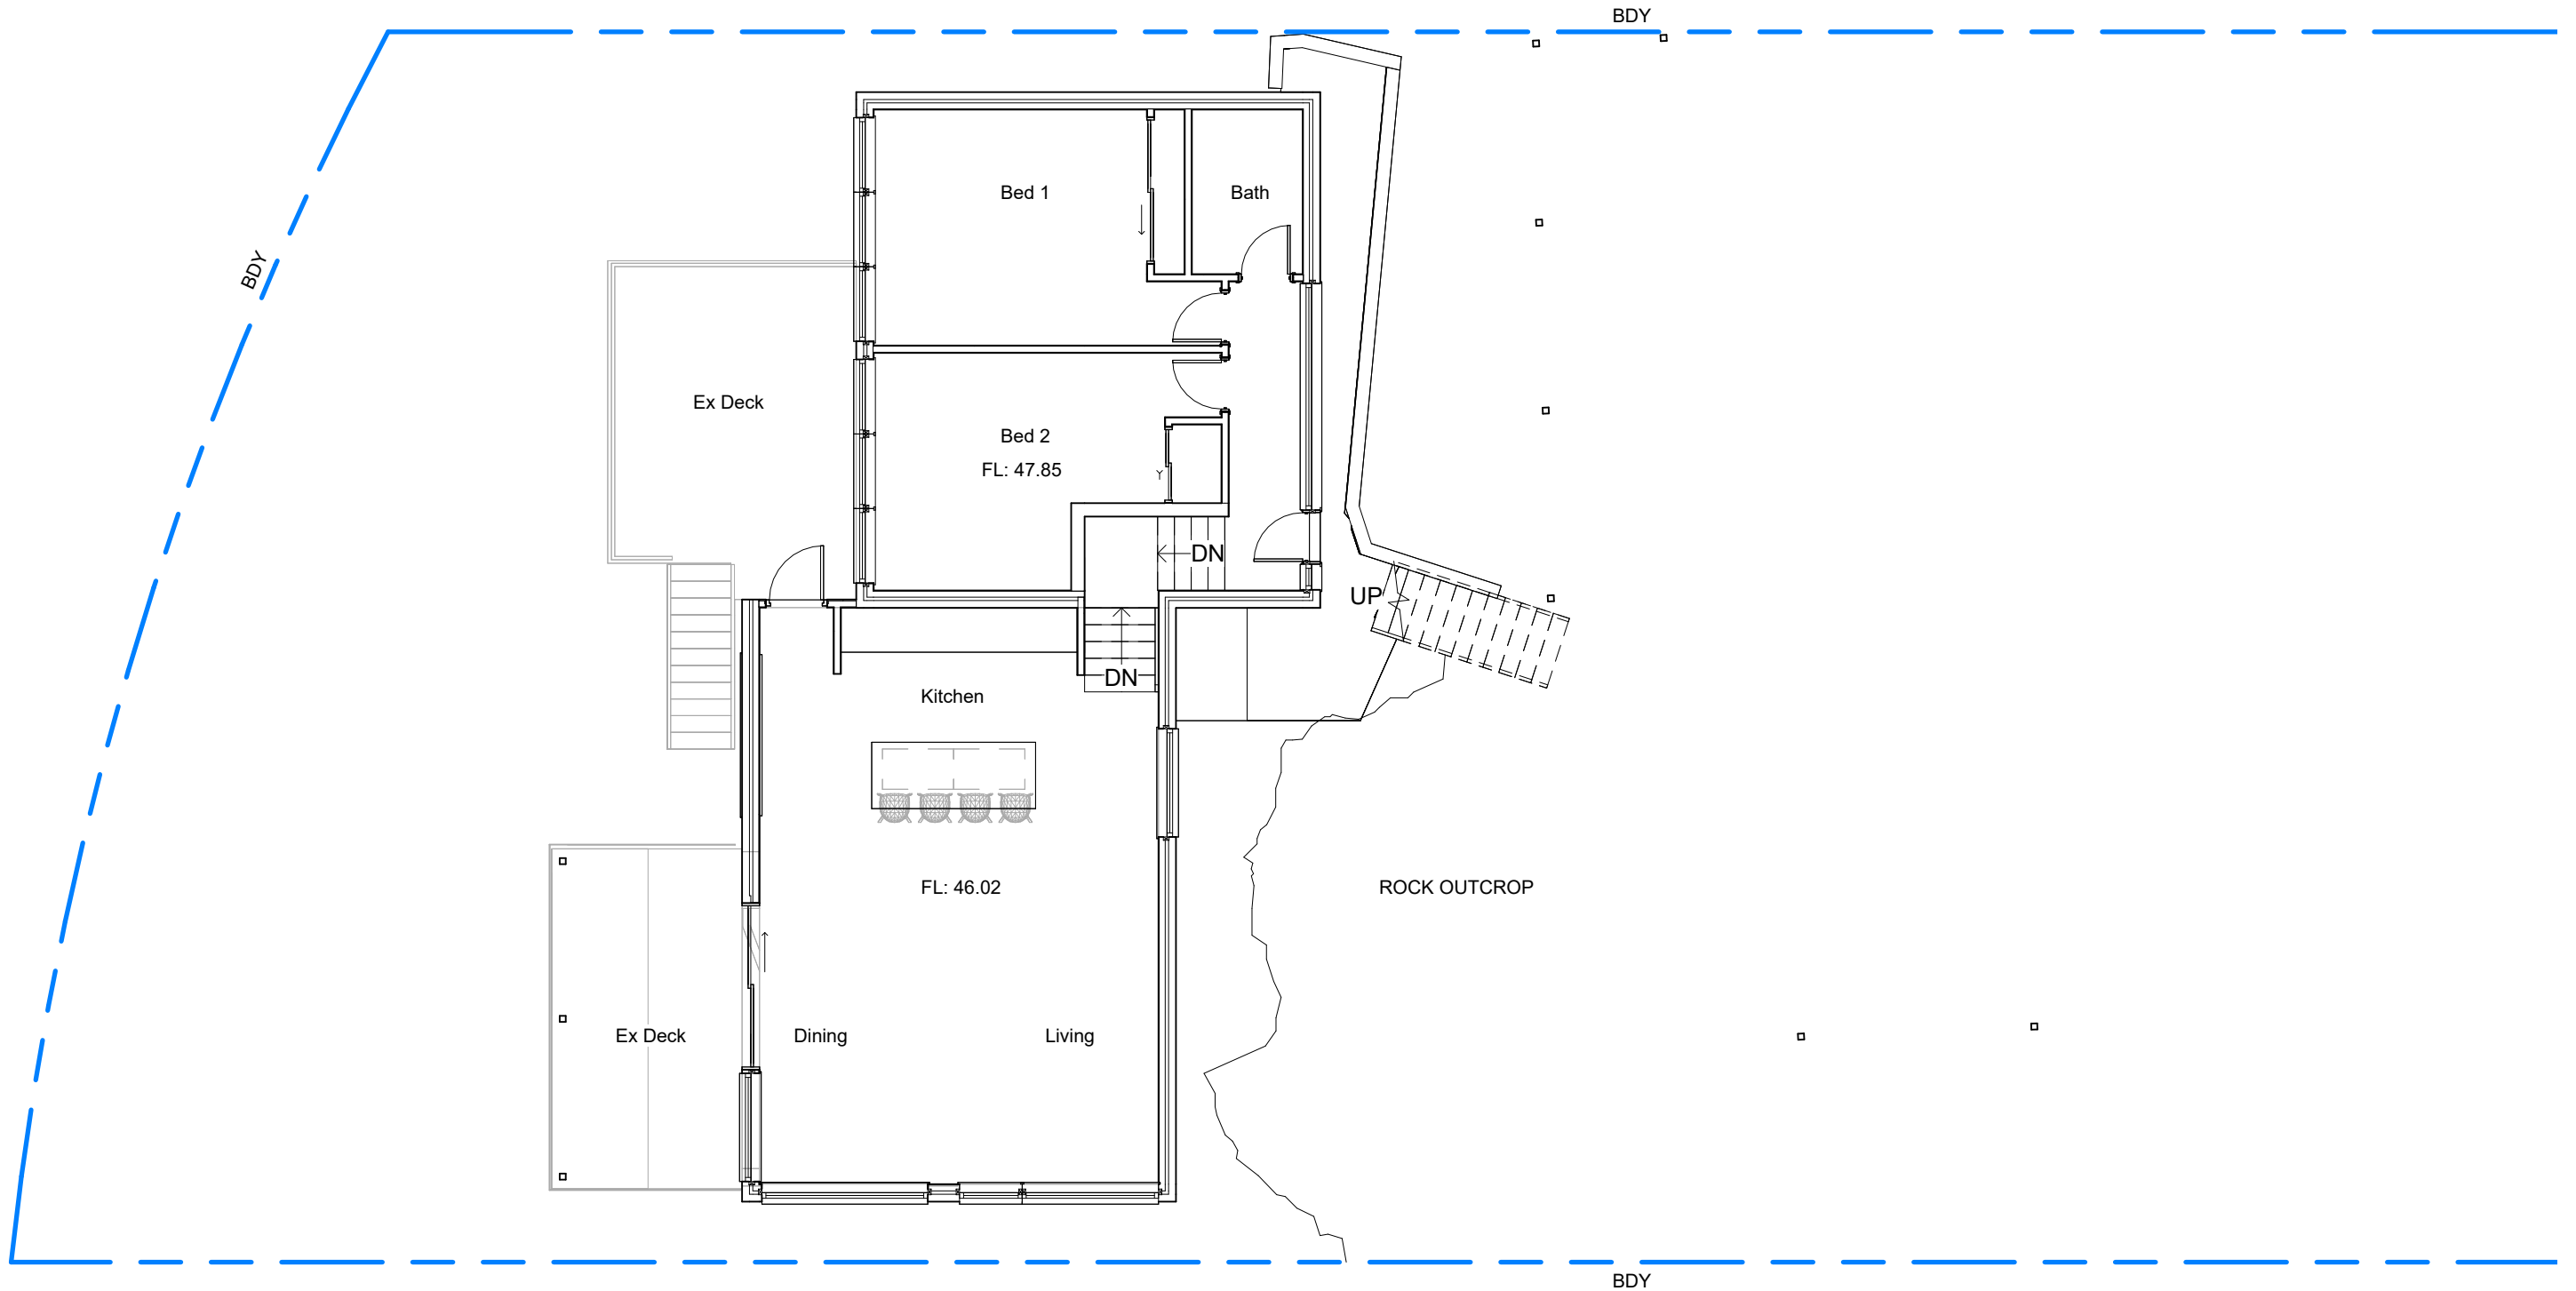


1

Ex Level 1 47.85

1 : 100

 www.arclab.com.au	ARCLAB PTY LTD A.C.N. 143472762 PO Box 1239 Newport Beach NSW 2106 Australia Telephone +61 416 886 537 email:arc@arclab.com.au www.arclab.com.au	Client Meagan and Alex Cockerton	Documentation Development Application	© COPYRIGHT All works to be in accordance with Australian Standards, The Building Code of Australia, other relevant codes, and with Manufacturers' recommendations and instructions. Do not scale from drawings. Verify all dimensions on site prior to construction. The drawing is copyright and may not be used without written consent from ARCLAB PTY LTD.	ISSUE/REVISION			Job N°.	Sheet Number			
						N.°	Date	Note	0275	A103		
		Project Address 293 Hudson Parade Clareville	Sheet Title Existing Level 1		A	29.08.24	DA Submission to NBC Council	Scale 1 : 100	Sheet A 3	REV. A		

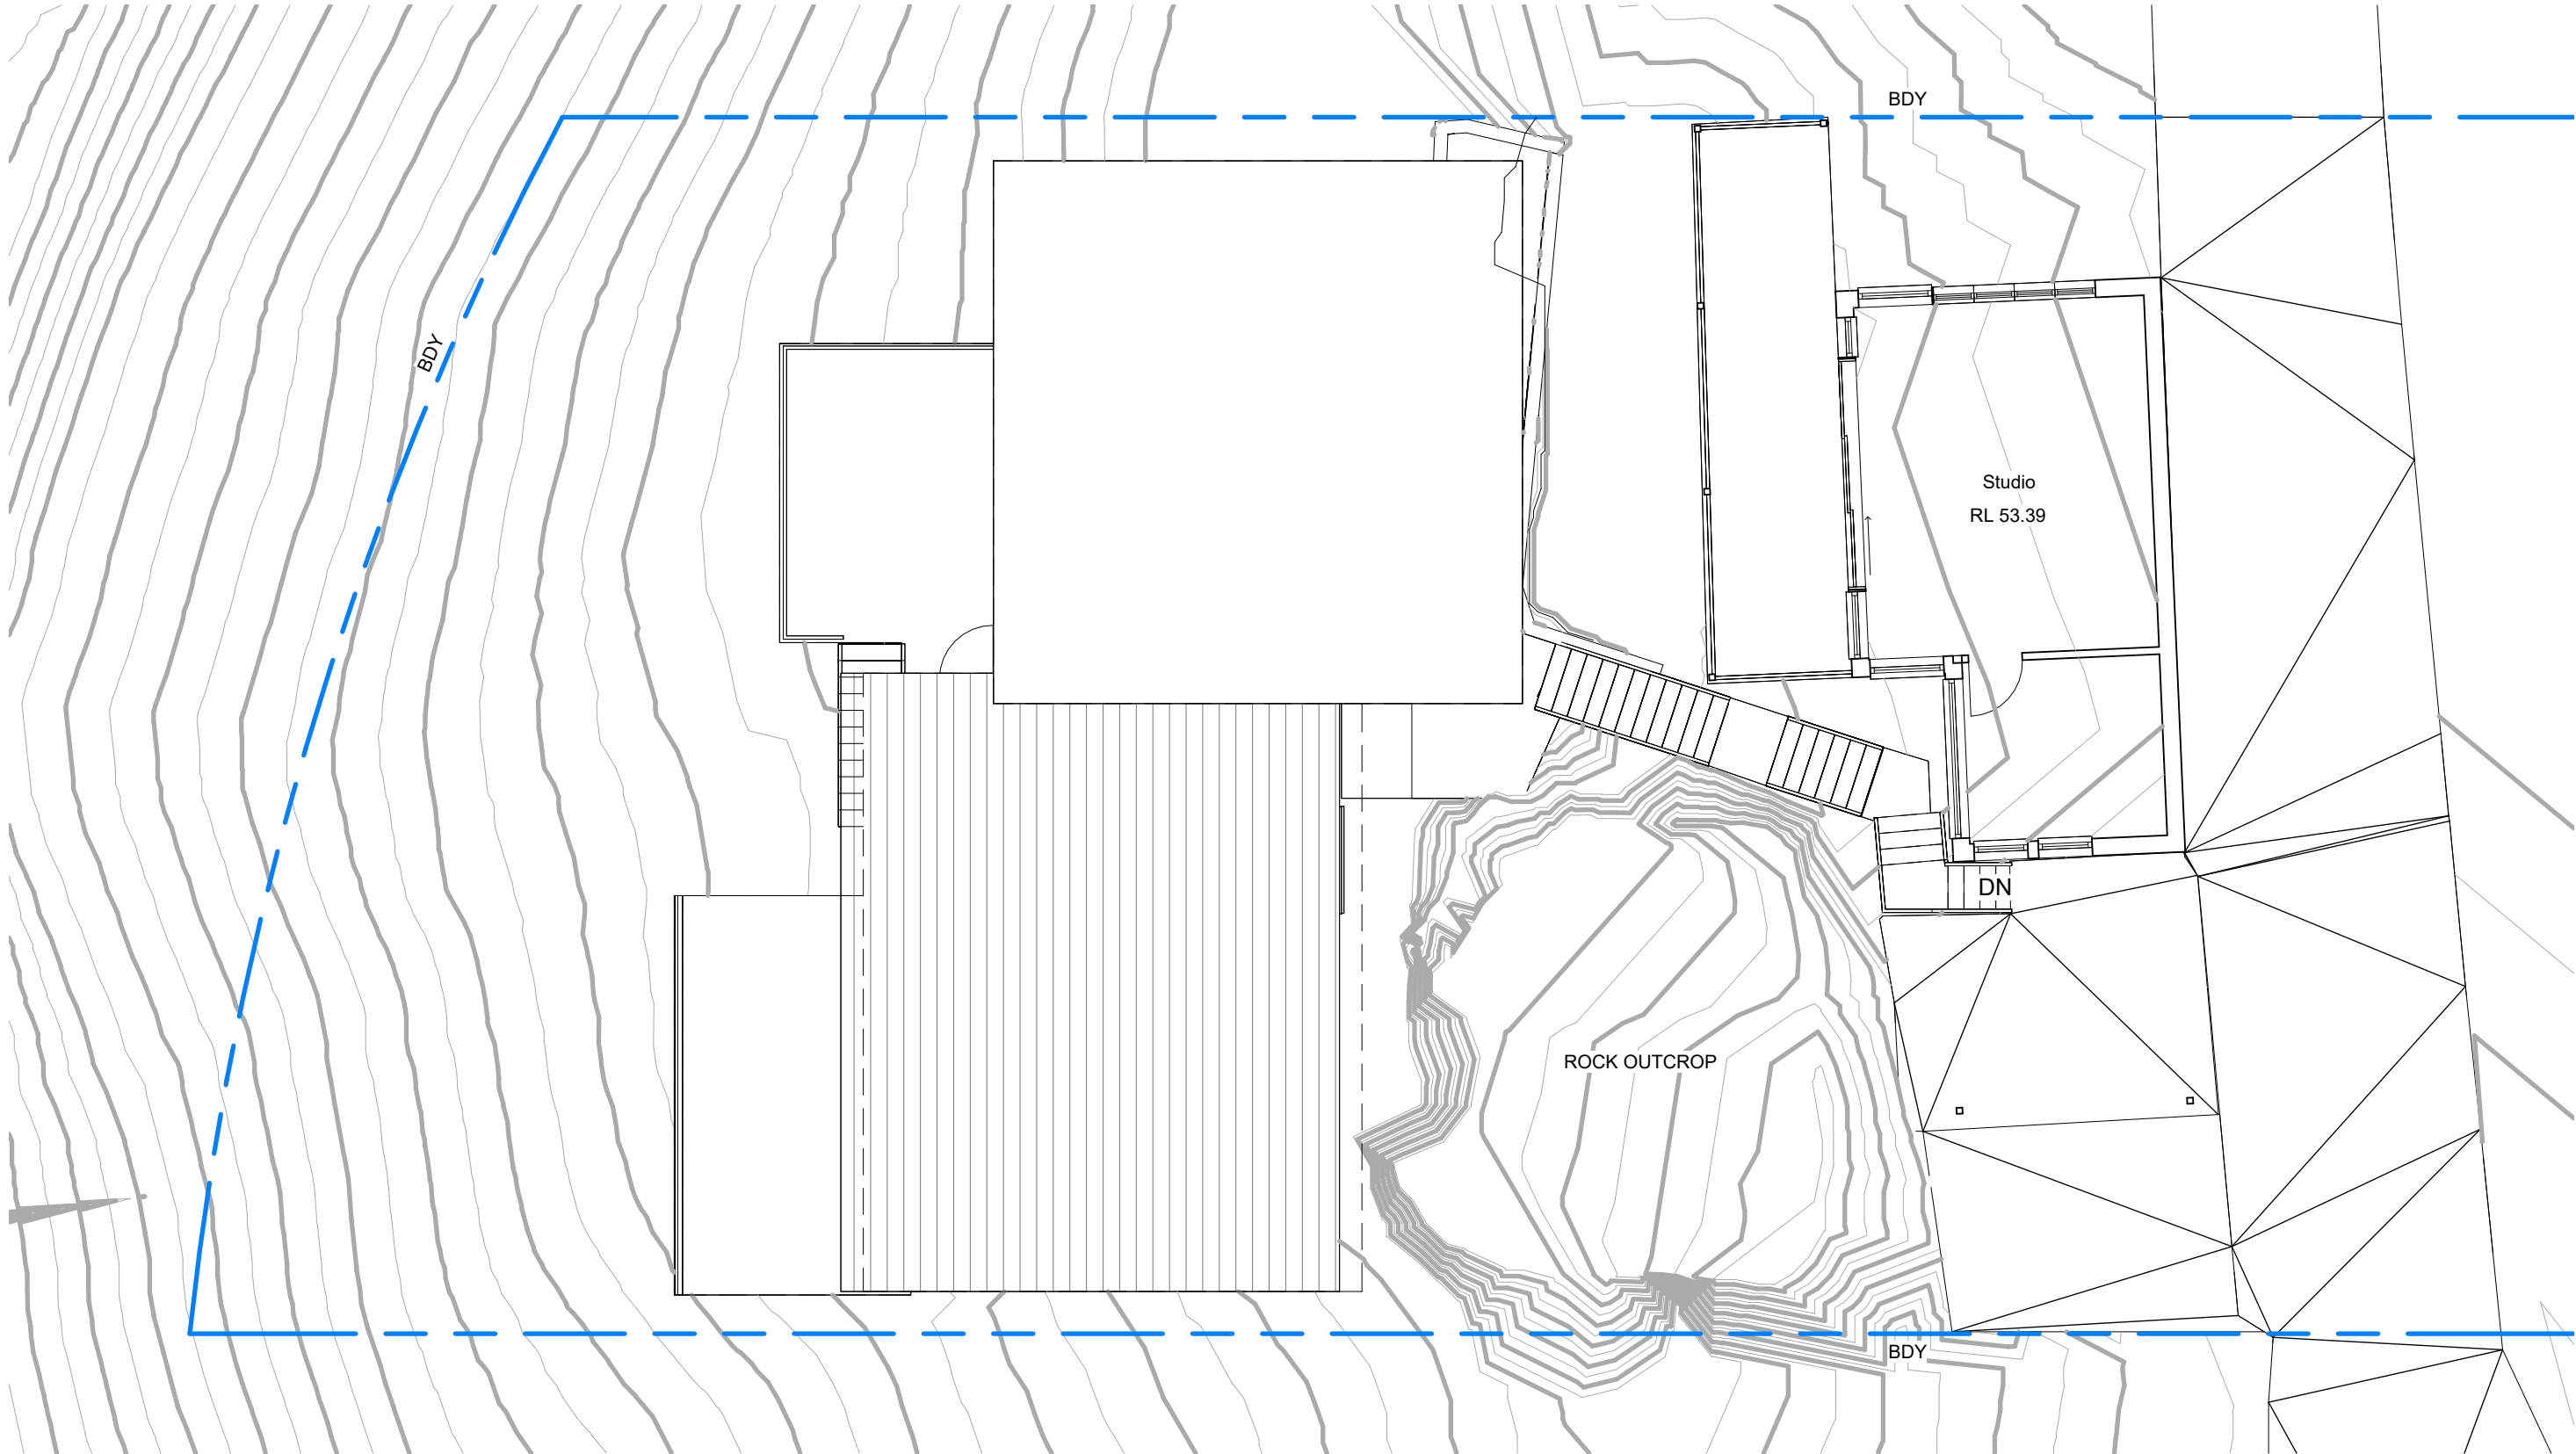


1

Ex Level S 53.39

1 : 100


 www.arclab.com.au	ARCLAB PTY LTD A.C.N. 143472762 PO Box 1239 Newport Beach NSW 2106 Australia Telephone +61 416 886 537 email:arc@arclab.com.au www.arclab.com.au	Client	Documentation	© COPYRIGHT All works to be in accordance with Australian Standards, The Building Code of Australia, other relevant codes, and with Manufacturers' recommendations and instructions. Do not scale from drawings. Verify all dimensions on site prior to construction. The drawing is copyright and may not be used without written consent from ARCLAB PTY LTD.	ISSUE/REVISION			Job N°.	Sheet Number		
		Meagan and Alex Cockerton	Development Application		N.°	Date	Note	0275	A104		
		Project Address	Sheet Title		A	29.08.24	DA Submission to NBC Council	Scale	Sheet	REV.	
		293 Hudson Parade Clareville	Existing Level 2					1 : 100	A 3	A	

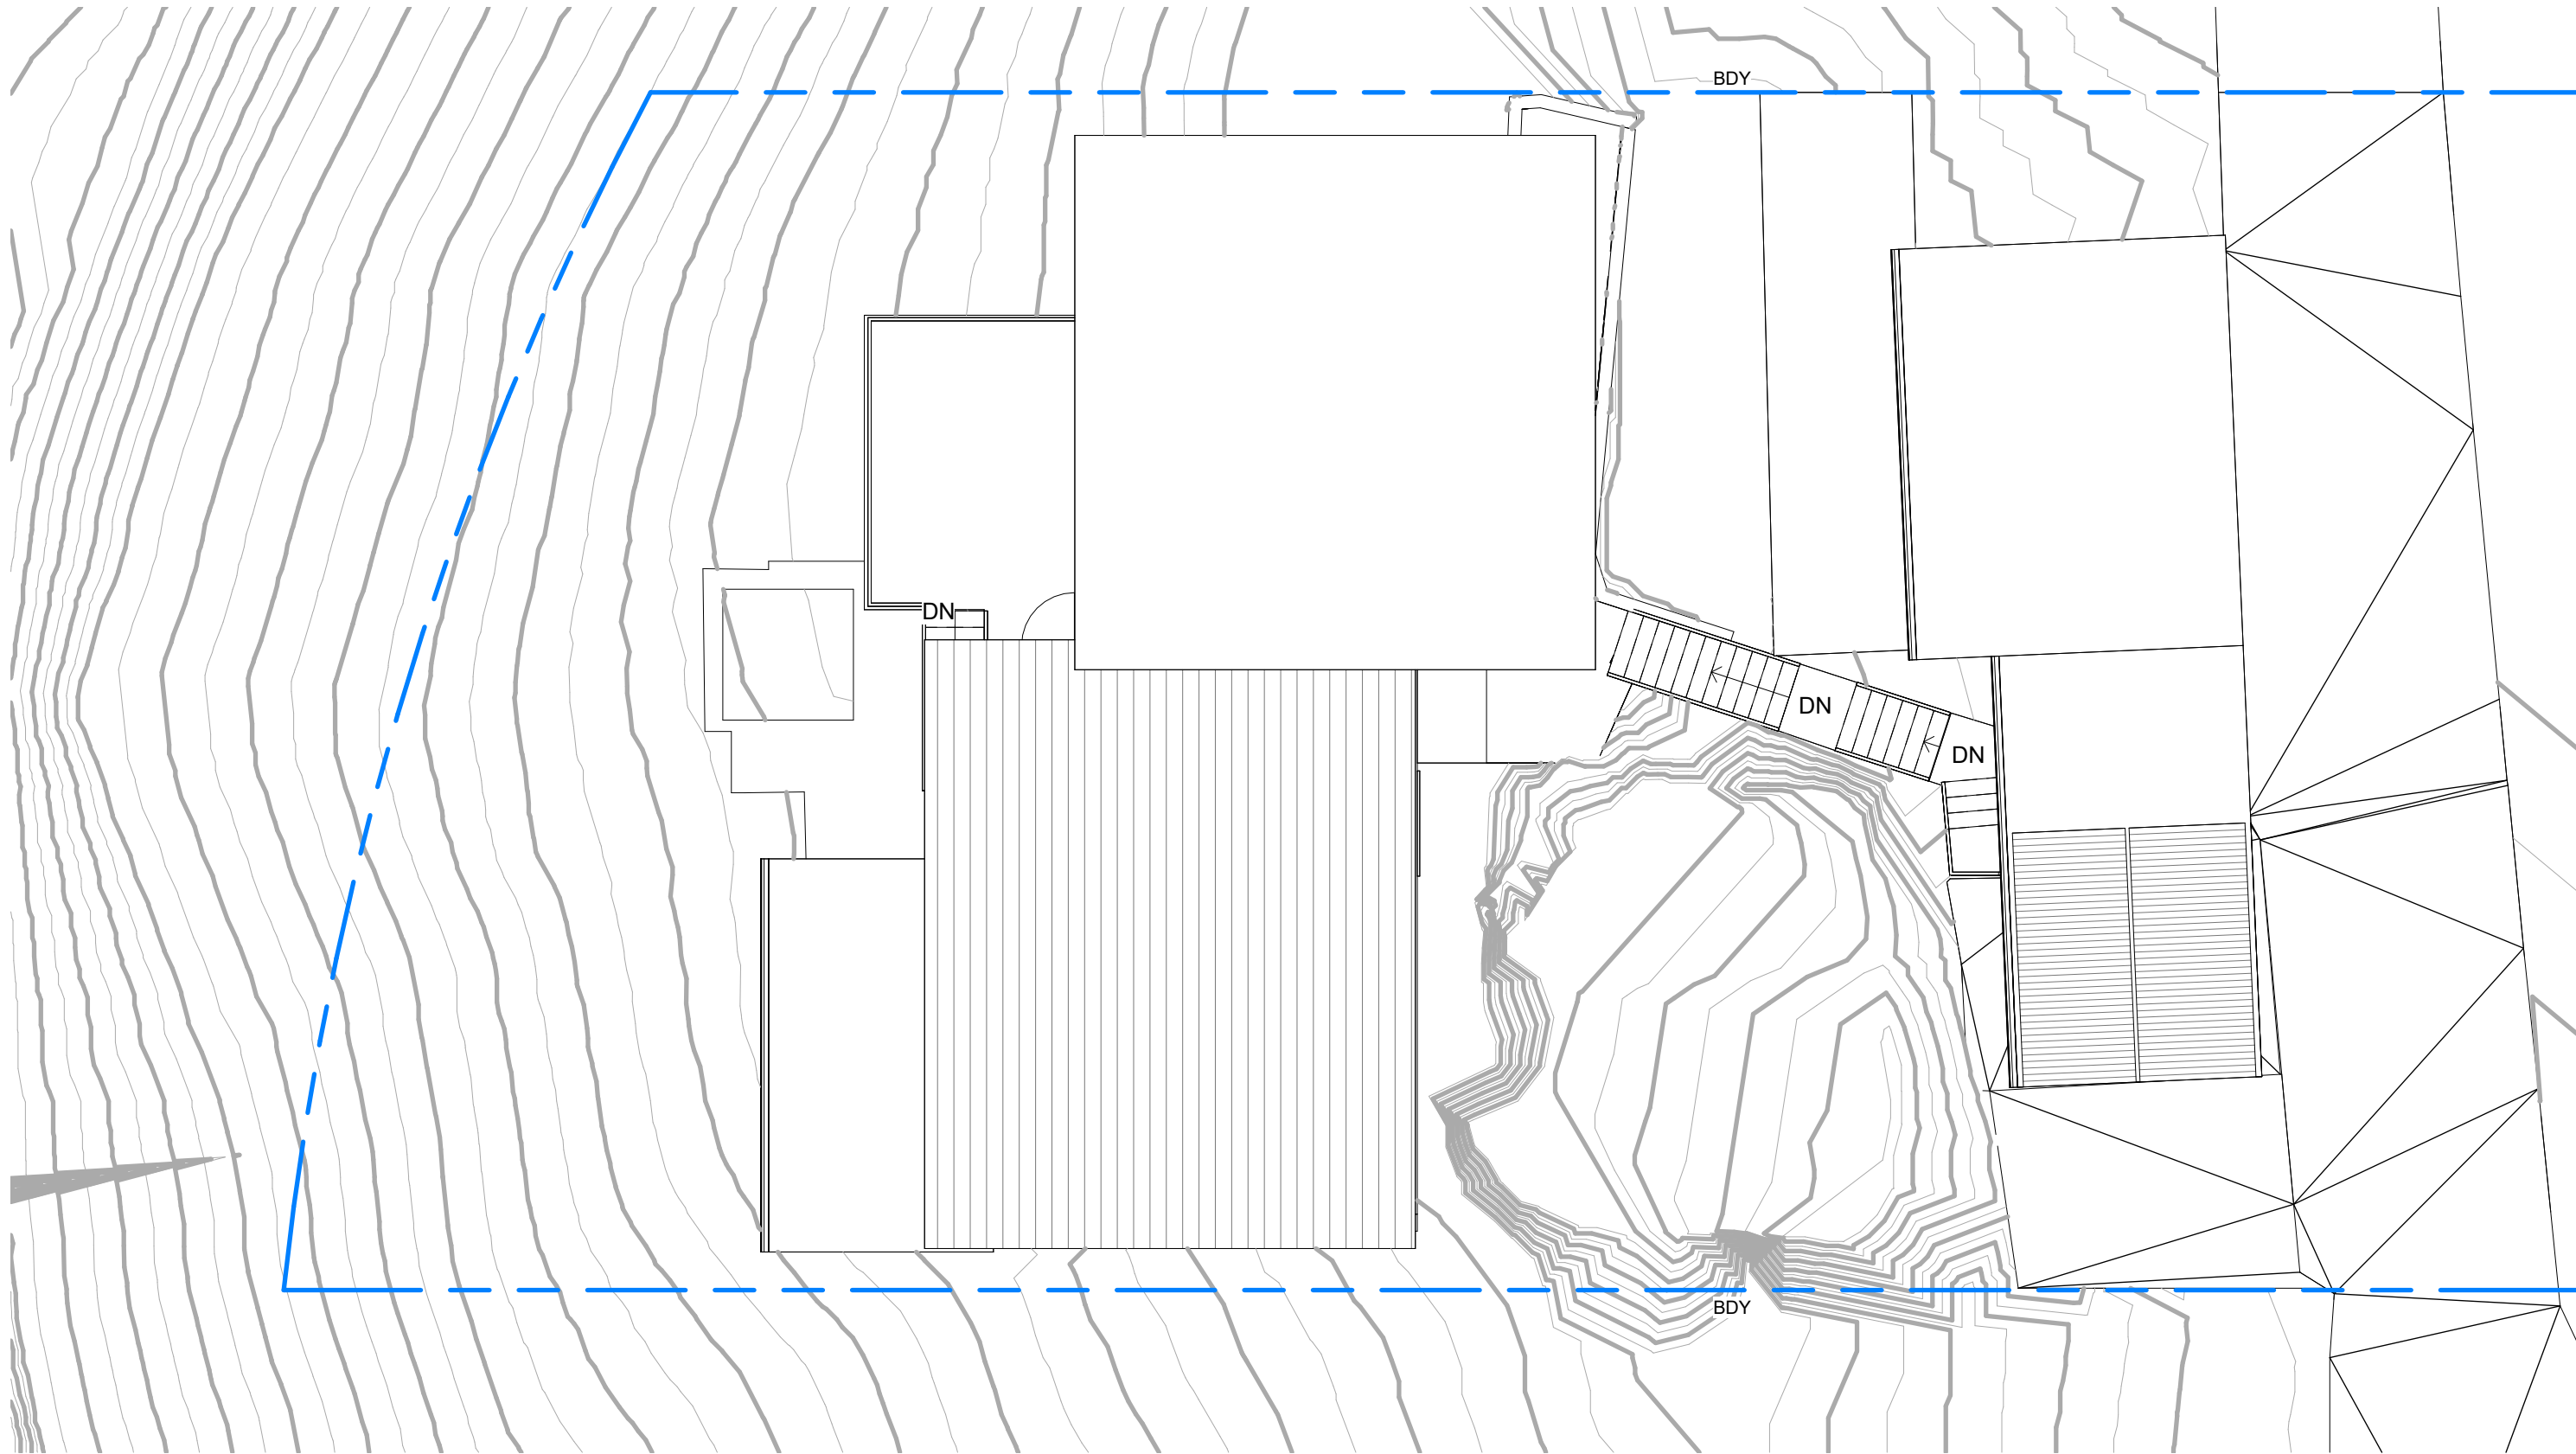


1

Ex Roof

1 : 100

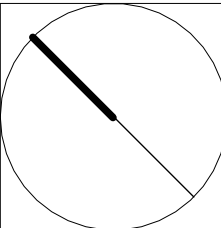
 www.arclab.com.au	ARCLAB PTY LTD A.C.N. 143472762 PO Box 1239 Newport Beach NSW 2106 Australia Telephone +61 416 886 537 email:arc@arclab.com.au www.arclab.com.au	Client Meagan and Alex Cockerton	Documentation Development Application	© COPYRIGHT All works to be in accordance with Australian Standards, The Building Code of Australia, other relevant codes, and with Manufacturers' recommendations and instructions. Do not scale from drawings. Verify all dimensions on site prior to construction. The drawing is copyright and may not be used without written consent from ARCLAB PTY LTD.	ISSUE/REVISION			Job N°.	Sheet Number			
						N.º	Date	Note	0275	A105		
						A	29.08.24	DA Submission to NBC Council				
		Project Address 293 Hudson Parade Clareville	Sheet Title Existing Roof					Scale 1 : 100	Sheet A 3	REV. A		

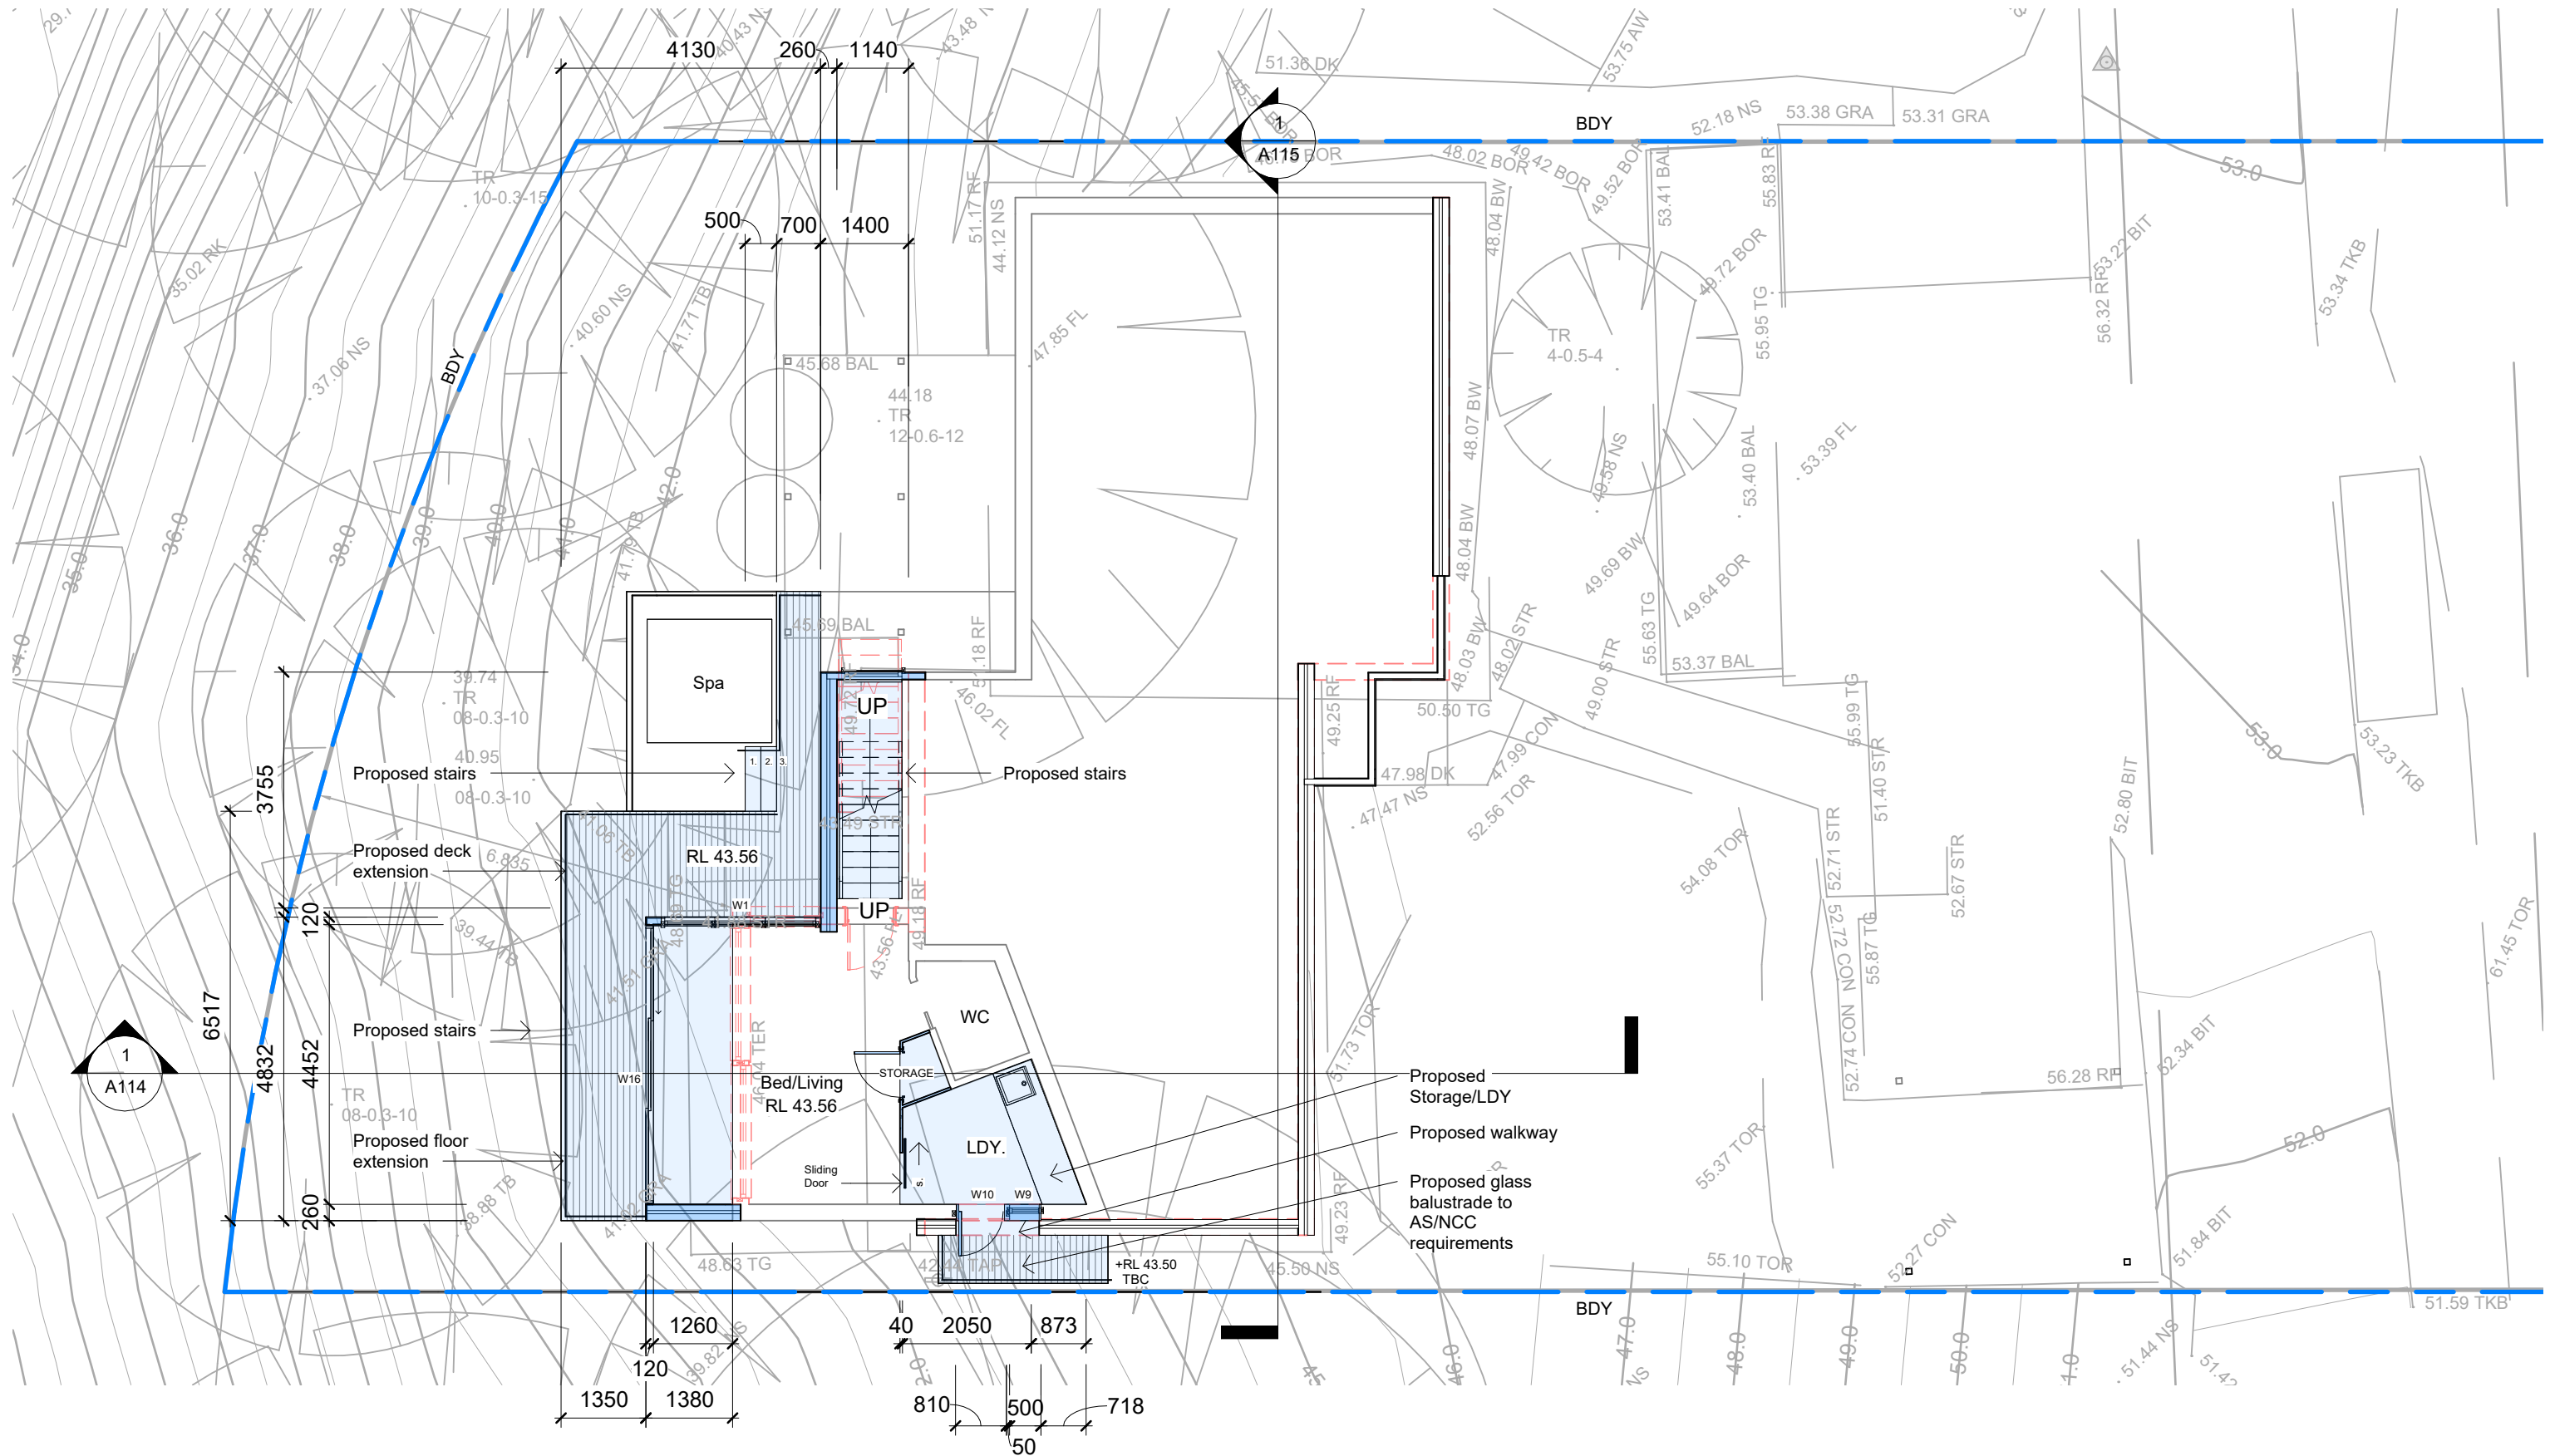


1

Proposed Level 0 43. 56

1 : 100

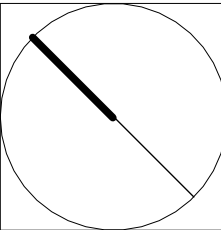 www.arclab.com.au	ARCLAB PTY LTD A.C.N. 143472762 PO Box 1239 Newport Beach NSW 2106 Australia Telephone +61 416 886 537 email:arc@arclab.com.au www.arclab.com.au	Client Meagan and Alex Cockerton	Documentation Development Application	© COPYRIGHT All works to be in accordance with Australian Standards, The Building Code of Australia, other relevant codes, and with Manufacturers' recommendations and instructions. Do not scale from drawings. Verify all dimensions on site prior to construction. The drawing is copyright and may not be used without written consent from ARCLAB PTY LTD.	ISSUE/REVISION			Job N°.	Sheet Number		
					N.º	Date	Note	0275	A106		
		Project Address 293 Hudson Parade Clareville	Sheet Title Proposed Level 0		A	29.08.24	DA Submission to NBC Council	Scale 1 : 100	Sheet A 3	REV. A	

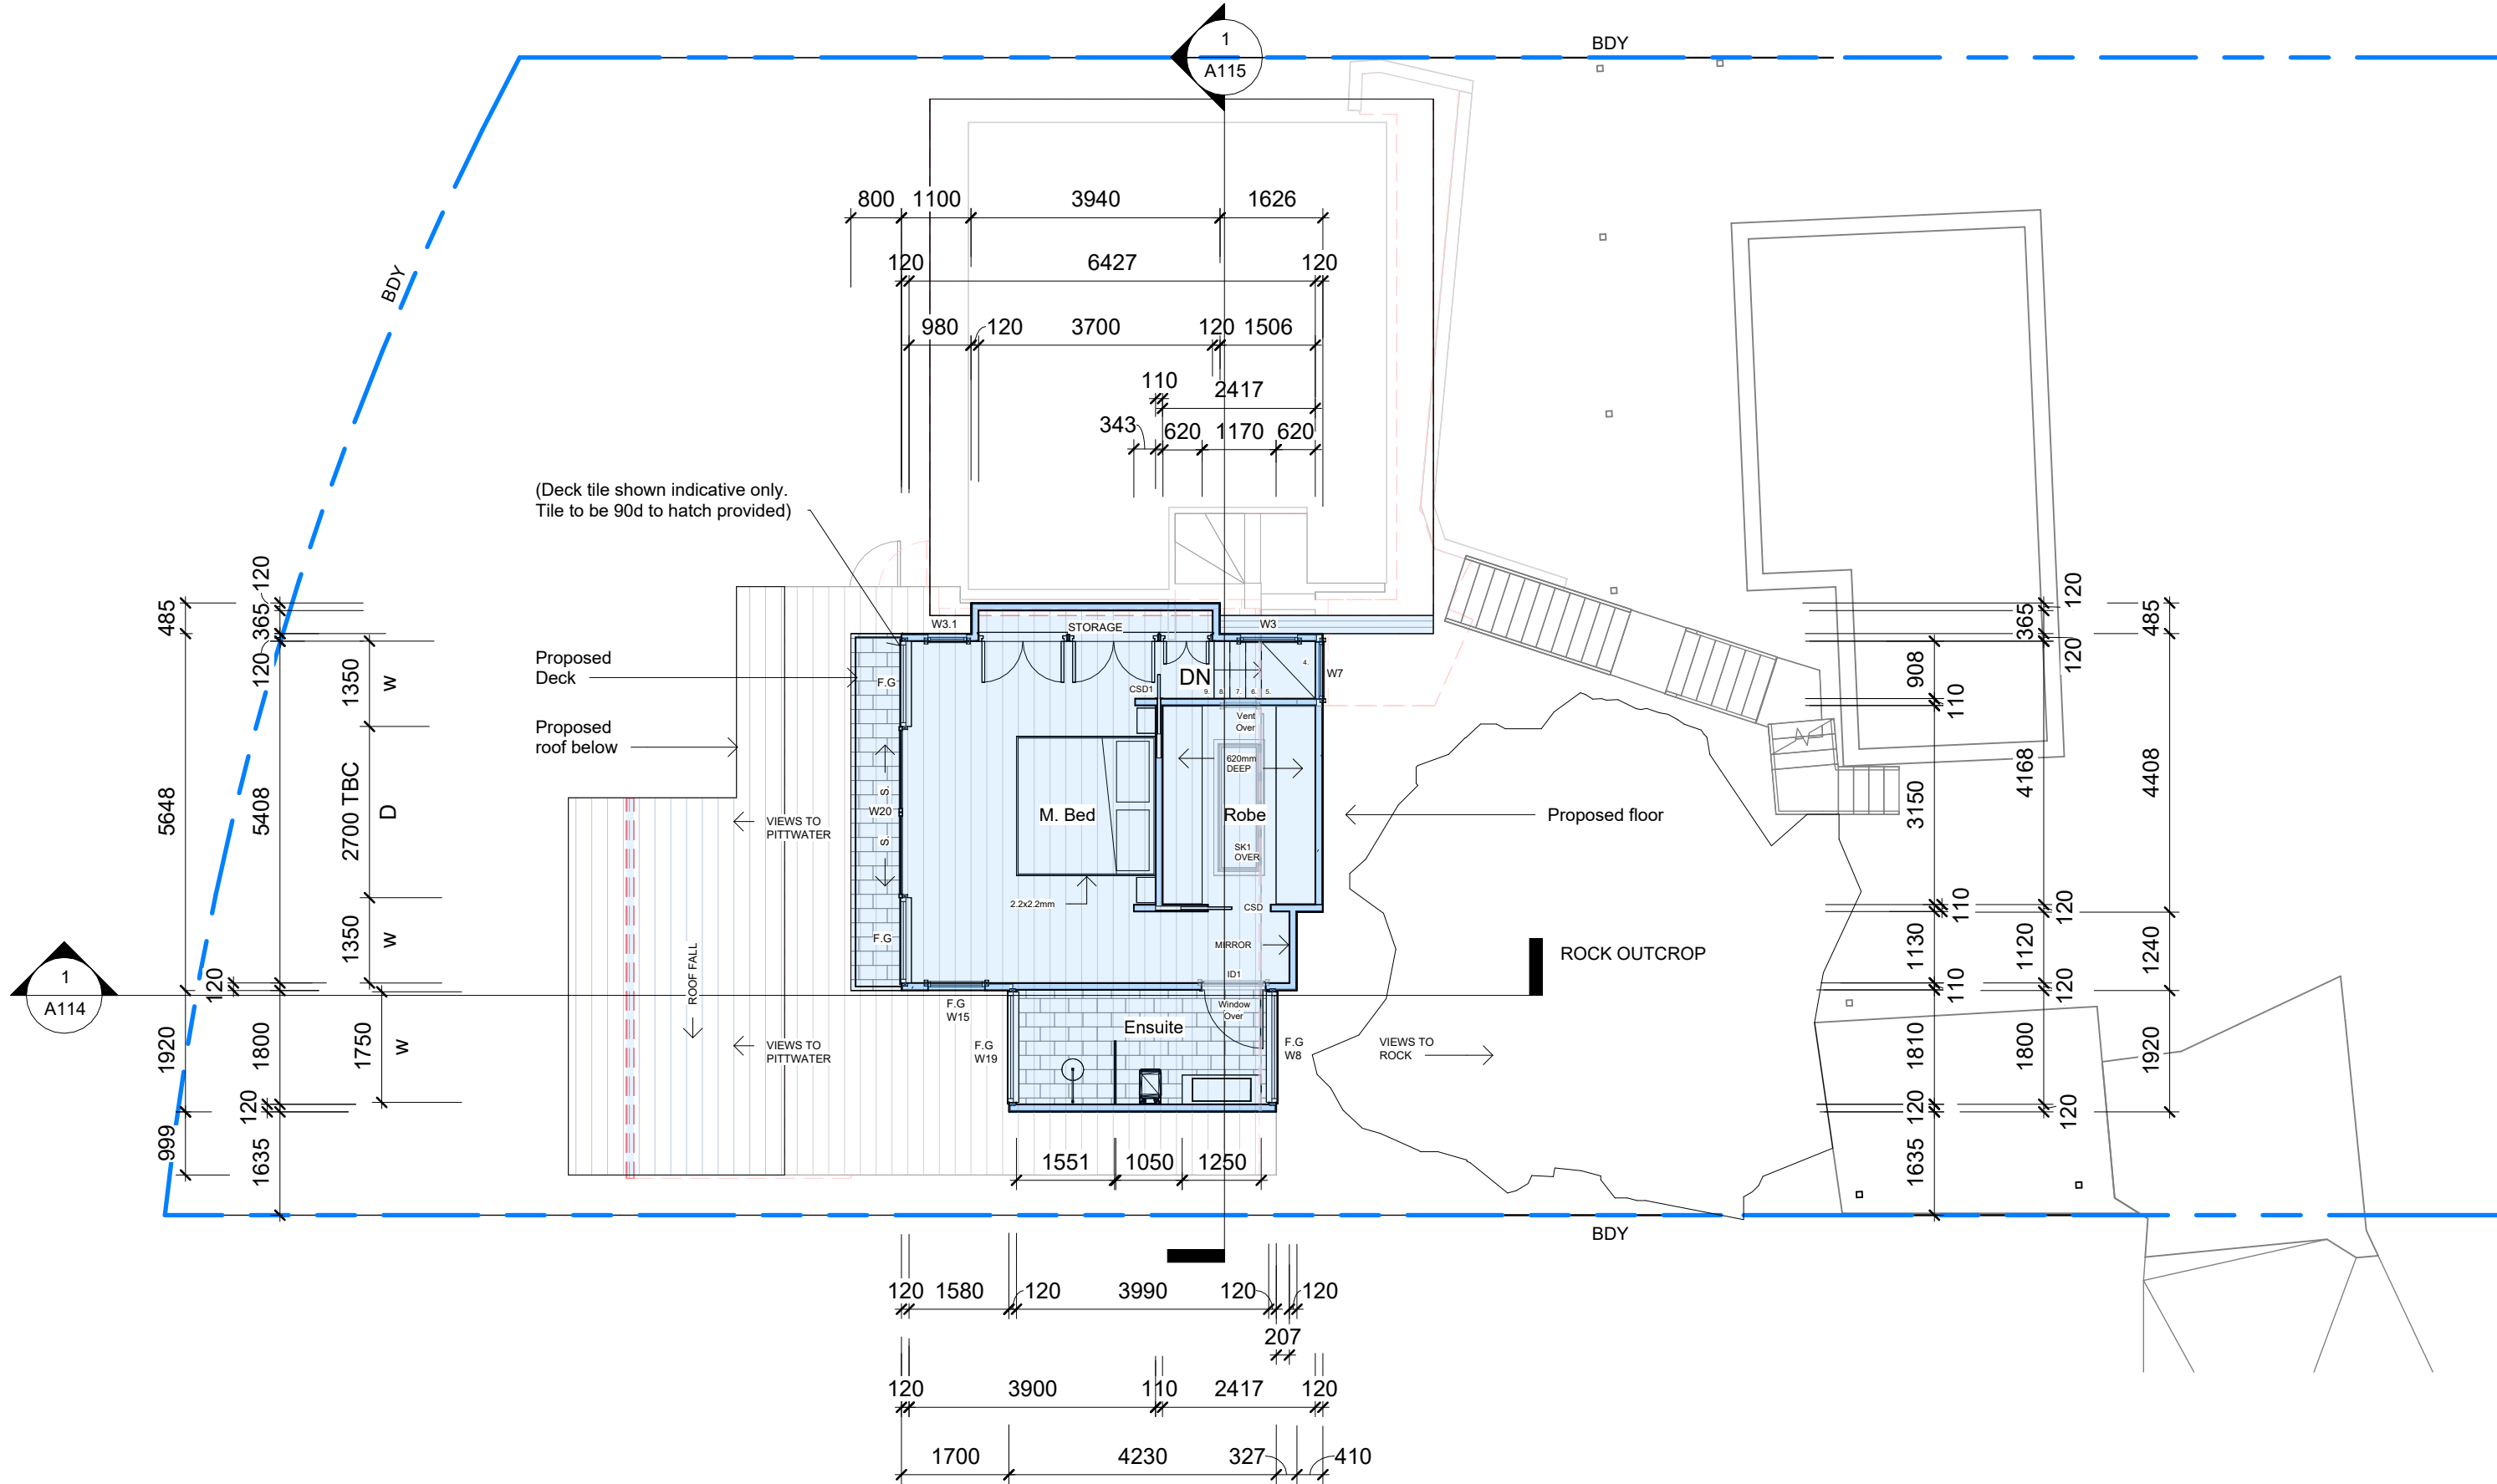

Proposed Level 2 49.46

1 : 100



ARCLAB PTY LTD
A.C.N. 143472762
PO Box 1239 Newport
Beach
NSW 2106 Australia
Telephone +61 416 886 537
email: arc@arclab.com.au
www.arclab.com.au

Client
Meagan and Alex Cockerton

Project Address
293 Hudson Parade Clareville


Documentation
Development Application


Sheet Title
Proposed Level 2

© COPYRIGHT
All works to be in accordance with Australian Standards, The Building Code of Australia, other relevant codes, and with Manufacturers' recommendations and instructions. Do not scale from drawings.
Verify all dimensions on site prior to construction.
The drawing is copyright and may not be used without written consent from ARCLAB PTY LTD.

ISSUE/REVISION		
N.º	Date	Note
A	29.08.24	DA Submission to NBC Council


Job N.º	Sheet Number	
0275	A108	
Scale	Sheet	REV.
1 : 100	A 3	A

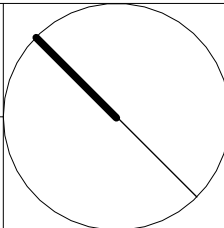


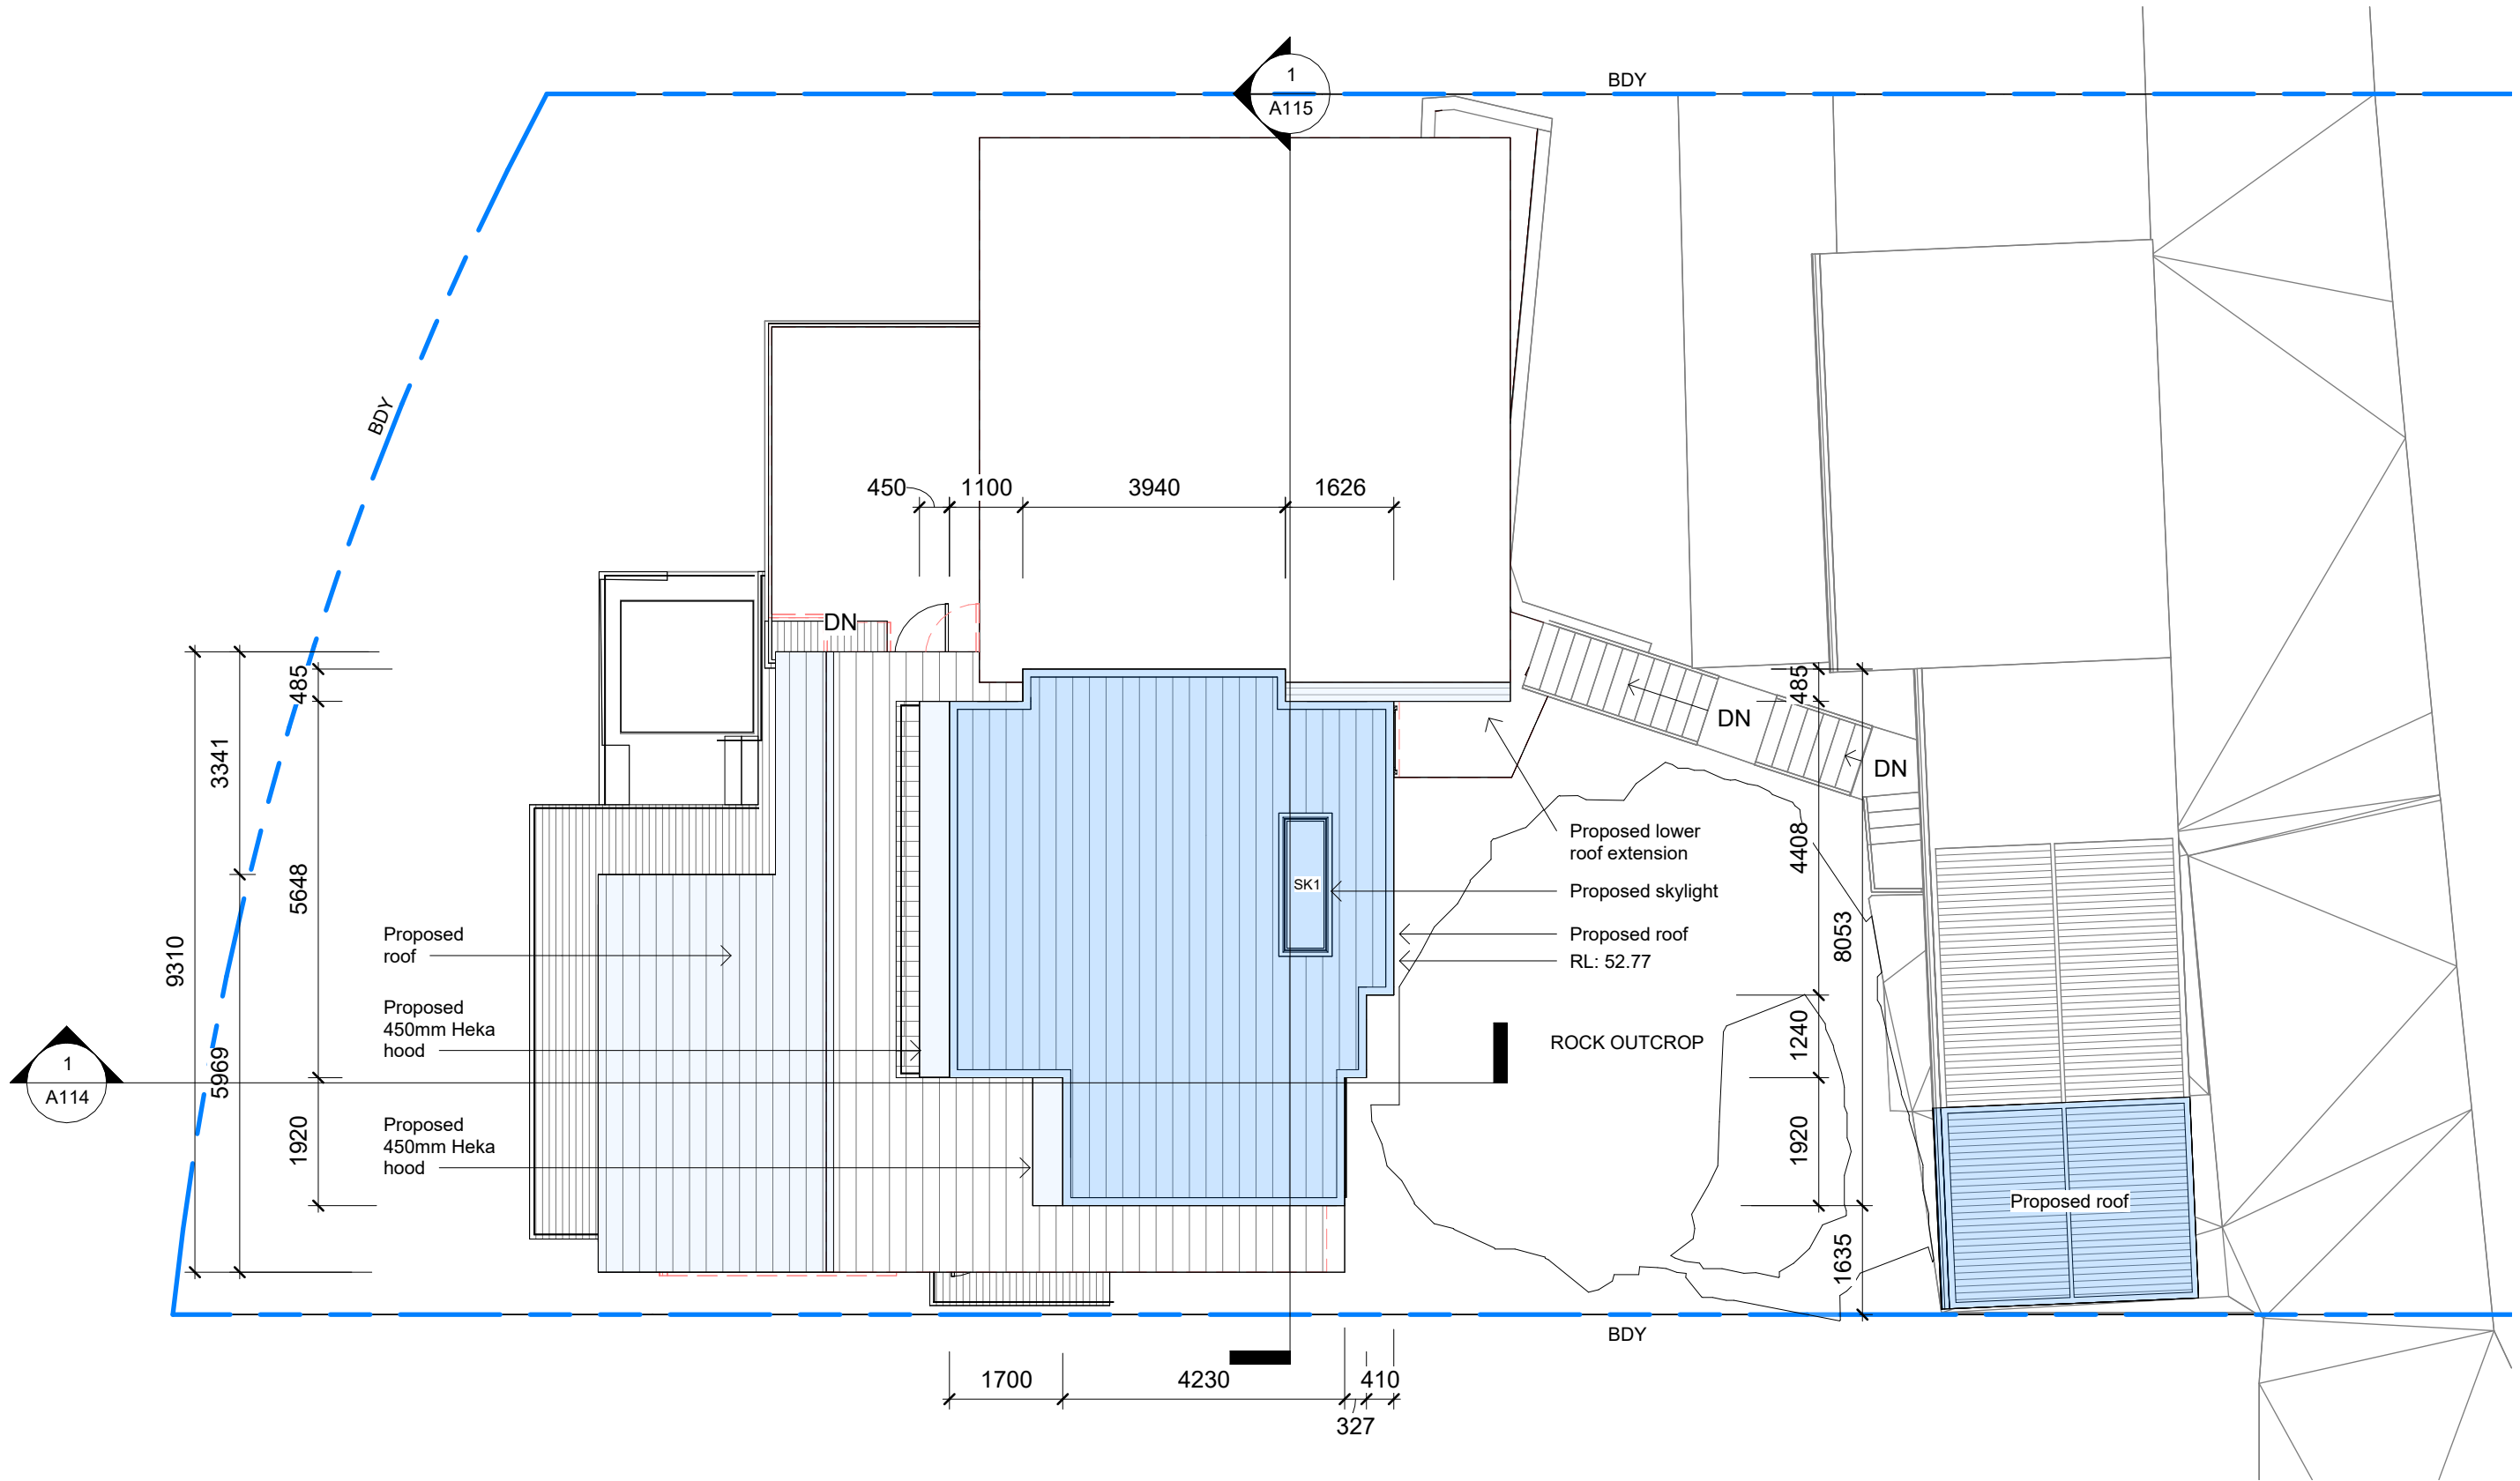

1 Proposed Roof

1 : 100

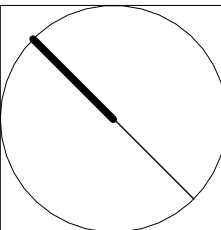
 www.arclab.com.au	ARCLAB PTY LTD A.C.N. 143472762 PO Box 1239 Newport Beach NSW 2106 Australia Telephone +61 416 886 537 email:arc@arclab.com.au www.arclab.com.au	Client	Documentation	© COPYRIGHT All works to be in accordance with Australian Standards, The Building Code of Australia, other relevant codes, and with Manufacturers' recommendations and instructions. Do not scale from drawings. Verify all dimensions on site prior to construction. The drawing is copyright and may not be used without written consent from ARCLAB PTY LTD.	ISSUE/REVISION			Job N°.	Sheet Number		
		Meagan and Alex Cockerton	Development Application		N.º	Date	Note	0275	A109		
		Project Address	Sheet Title		A	29.08.24	DA Submission to NBC Council	Scale	Sheet	REV.	
	293 Hudson Parade Clareville	Proposed Roof					1 : 100	A 3	A		

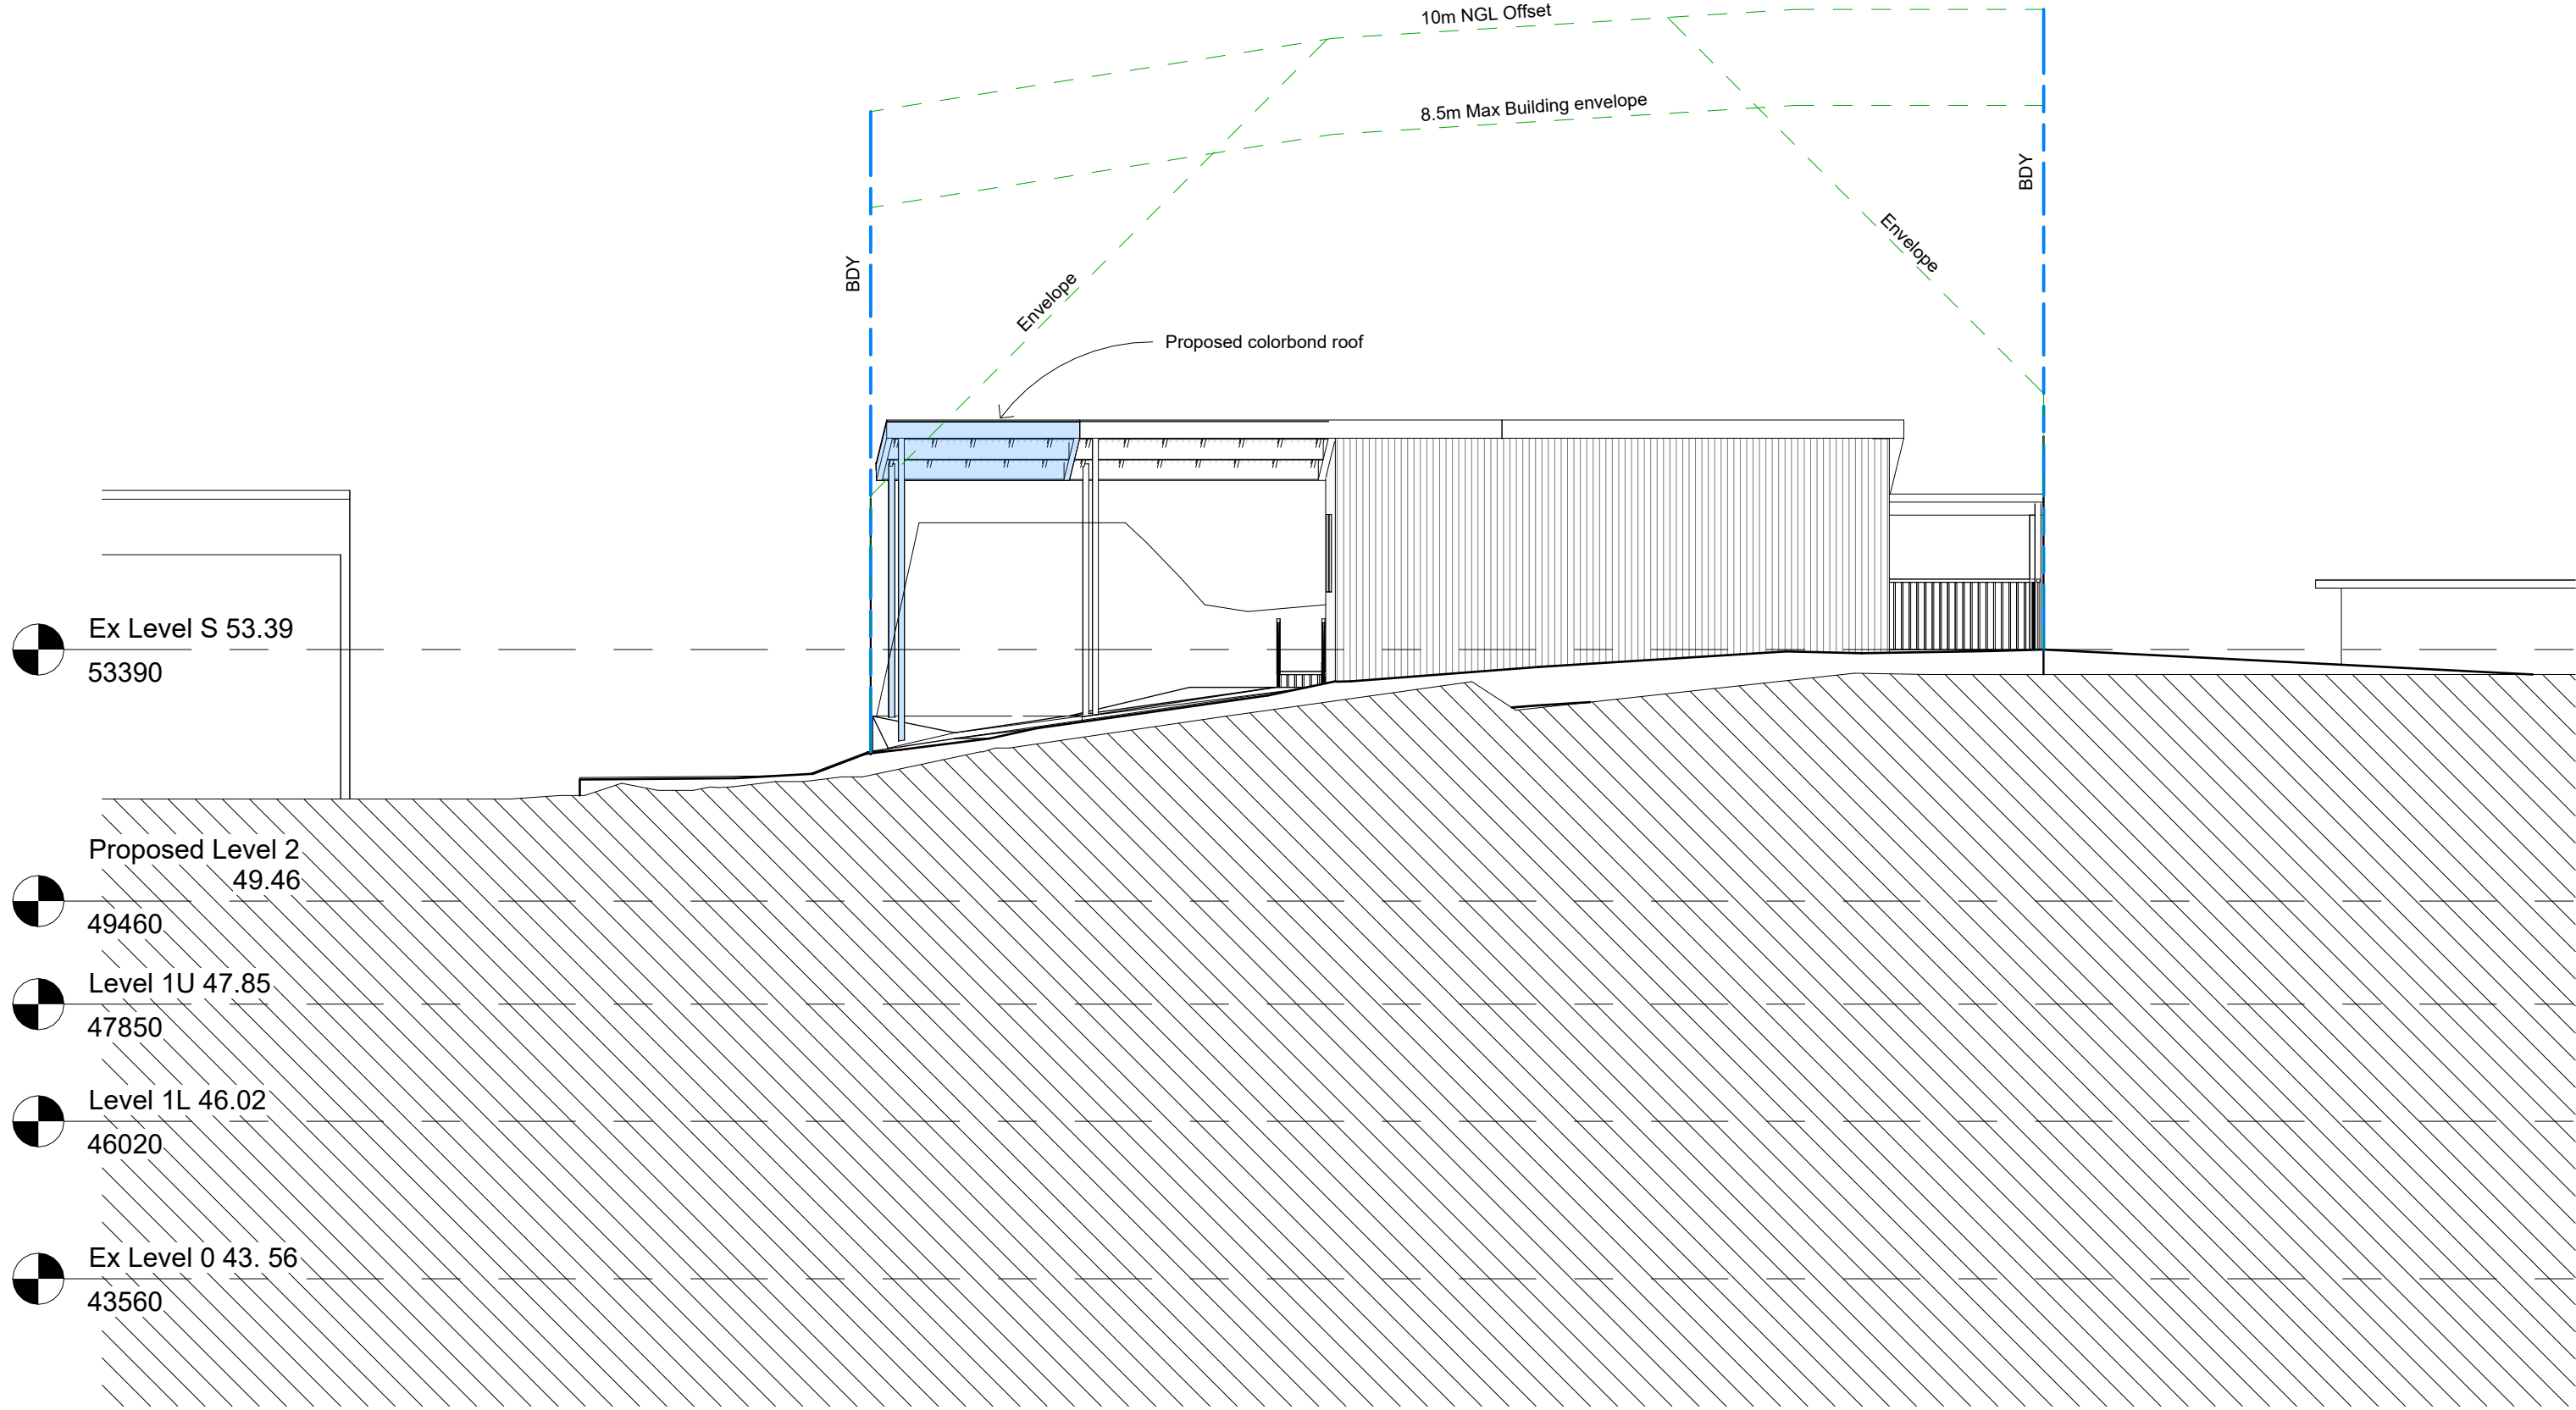


1

South East


1 : 100

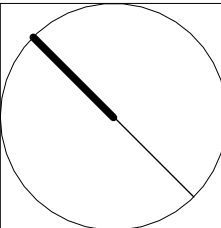
 www.arclab.com.au	ARCLAB PTY LTD A.C.N. 143472762 PO Box 1239 Newport Beach NSW 2106 Australia Telephone +61 416 886 537 email:arc@arclab.com.au www.arclab.com.au	Client	Documentation	© COPYRIGHT All works to be in accordance with Australian Standards, The Building Code of Australia, other relevant codes, and with Manufacturers' recommendations and instructions. Do not scale from drawings. Verify all dimensions on site prior to construction. The drawing is copyright and may not be used without written consent from ARCLAB PTY LTD.	ISSUE/REVISION			Job N°.	Sheet Number		
		Meagan and Alex Cockerton	Development Application		N.°	Date	Note	0275	A110		
		Project Address	Sheet Title		A	29.08.24	DA Submission to NBC Council	Scale	Sheet	REV.	
		293 Hudson Parade Clareville	Elevation 1 South East					1 : 100	A 3	A	

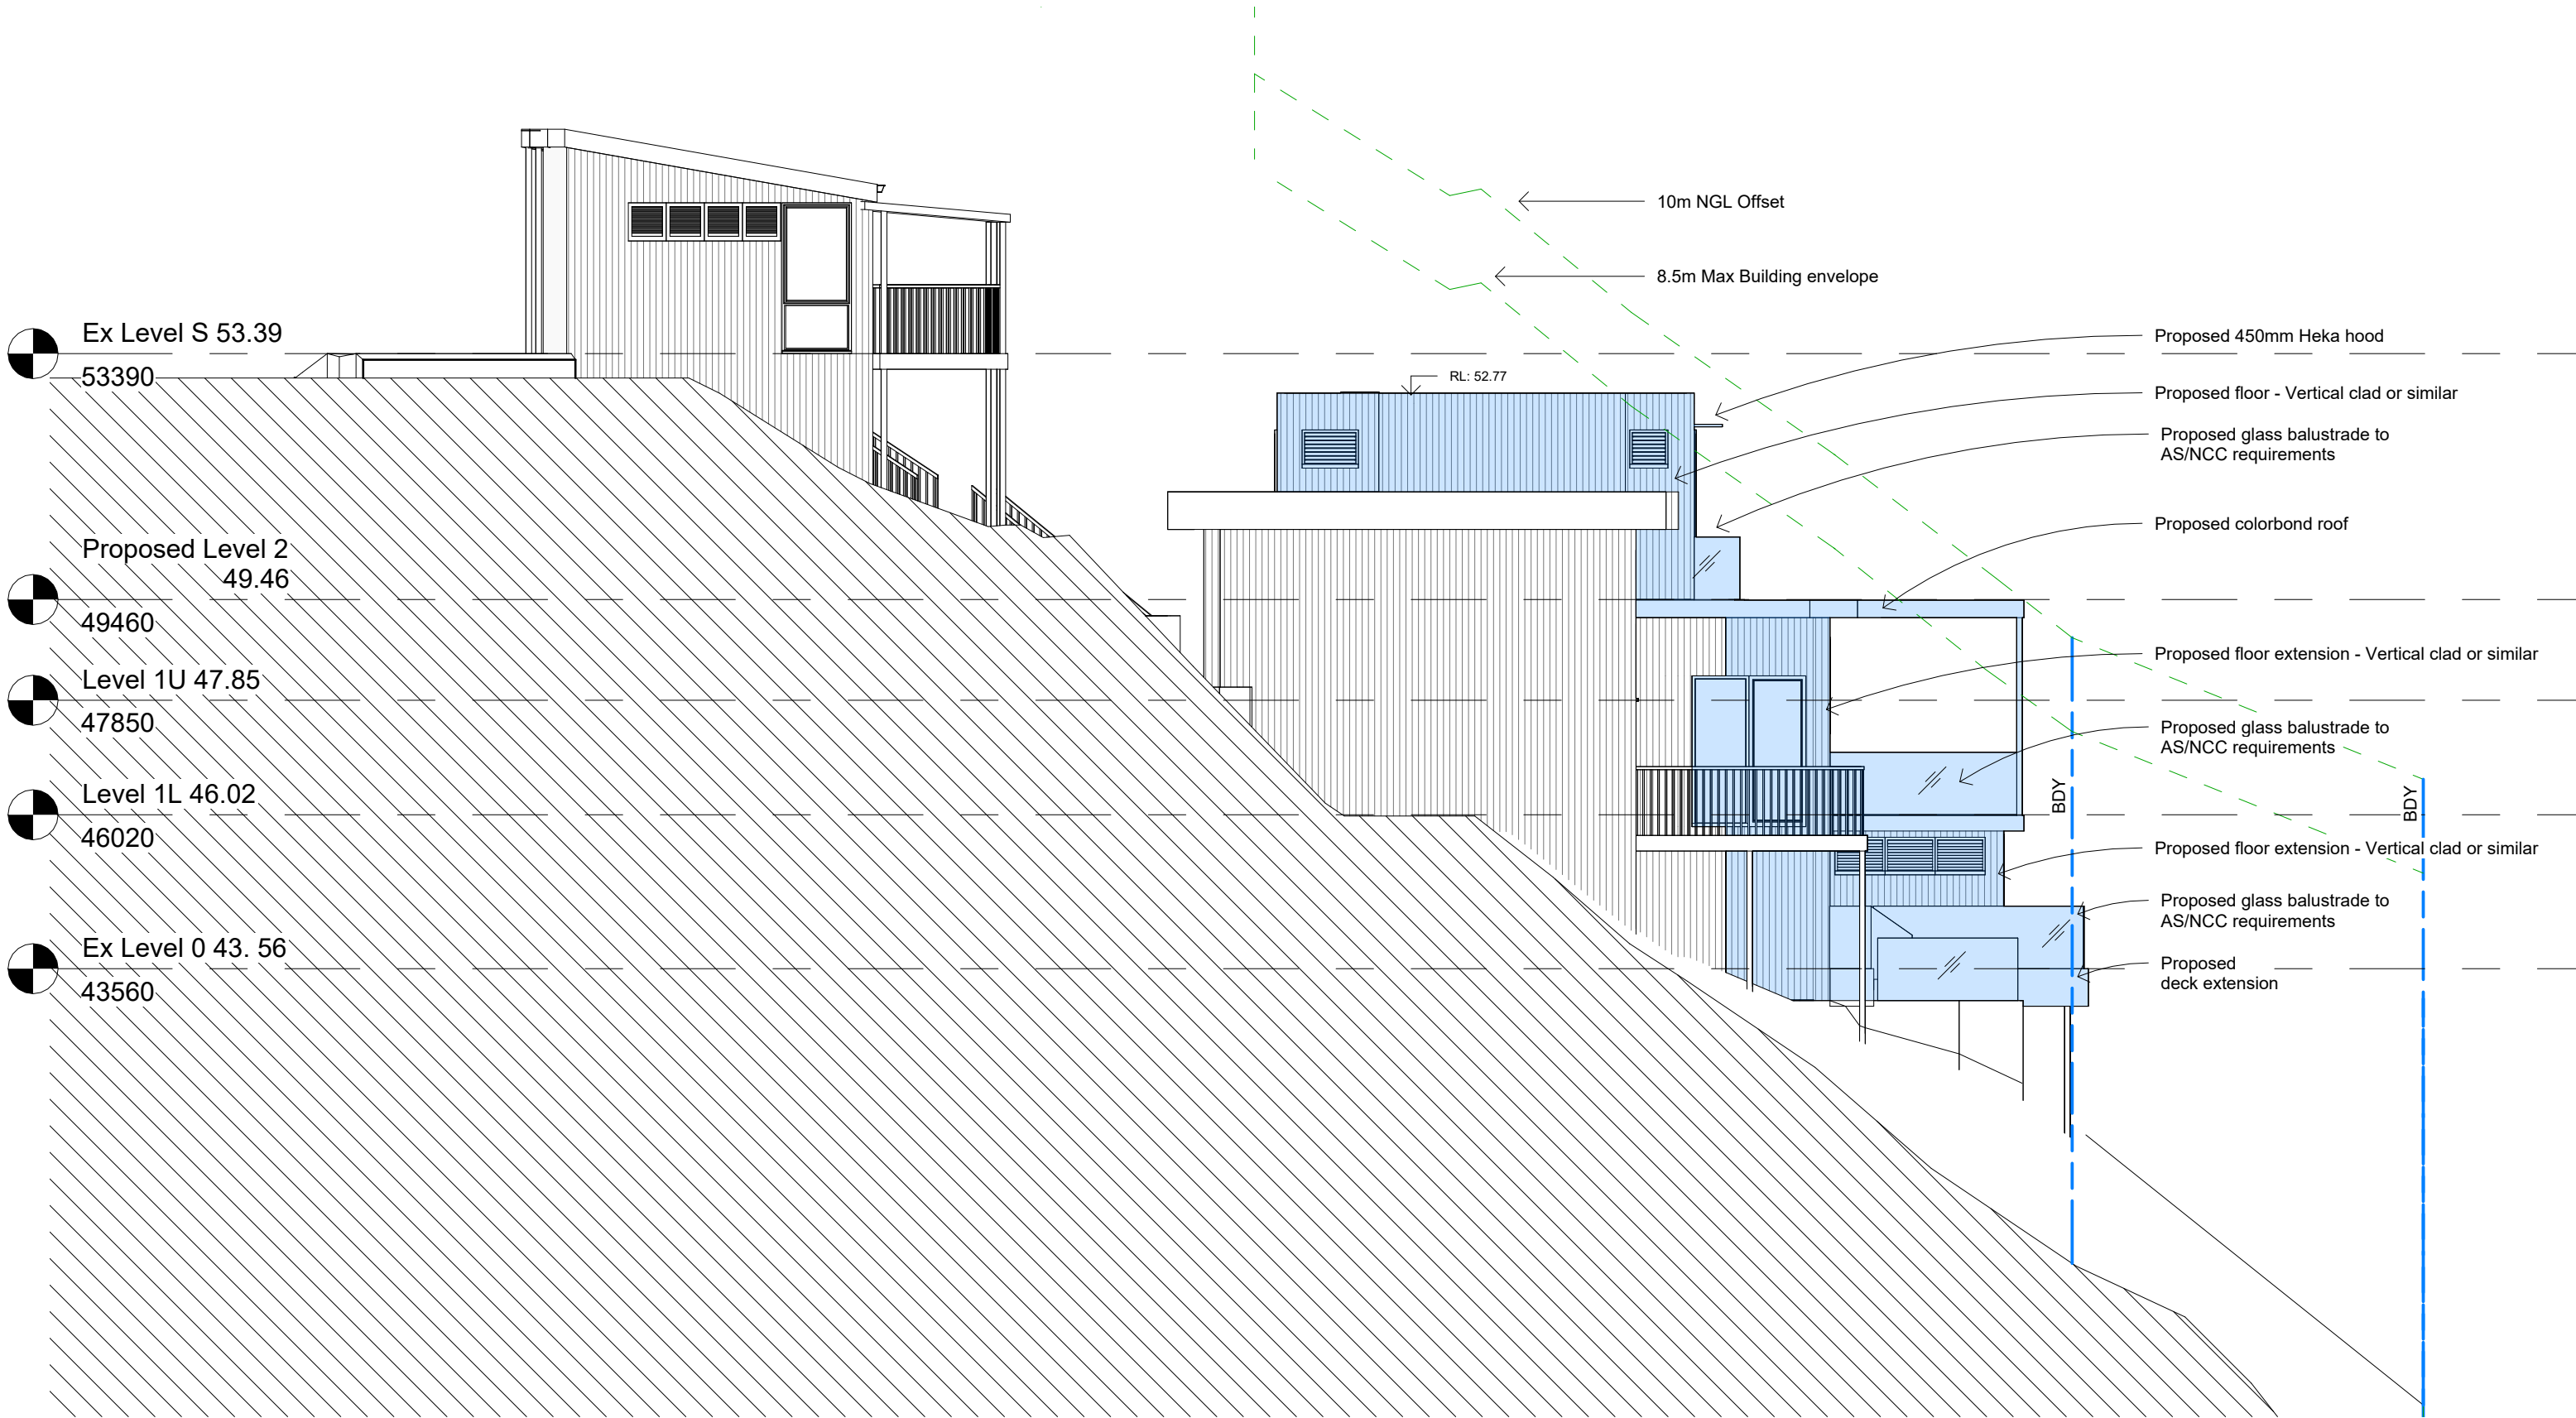

1 North East


1 : 100

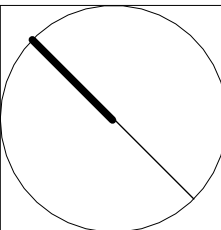
 www.arclab.com.au	ARCLAB PTY LTD A.C.N. 143472762 PO Box 1239 Newport Beach NSW 2106 Australia Telephone +61 416 886 537 email:arc@arclab.com.au www.arclab.com.au	Client	Documentation	© COPYRIGHT All works to be in accordance with Australian Standards, The Building Code of Australia, other relevant codes, and with Manufacturers' recommendations and instructions. Do not scale from drawings. Verify all dimensions on site prior to construction. The drawing is copyright and may not be used without written consent from ARCLAB PTY LTD.	ISSUE/REVISION			Job N°.	Sheet Number		
		Meagan and Alex Cockerton	Development Application		N.º	Date	Note	0275	A111		
		Project Address	Sheet Title		A	29.08.24	DA Submission to NBC Council	Scale	Sheet	REV.	
		293 Hudson Parade Clareville	Elevation 1 North East					1 : 100	A 3	A	

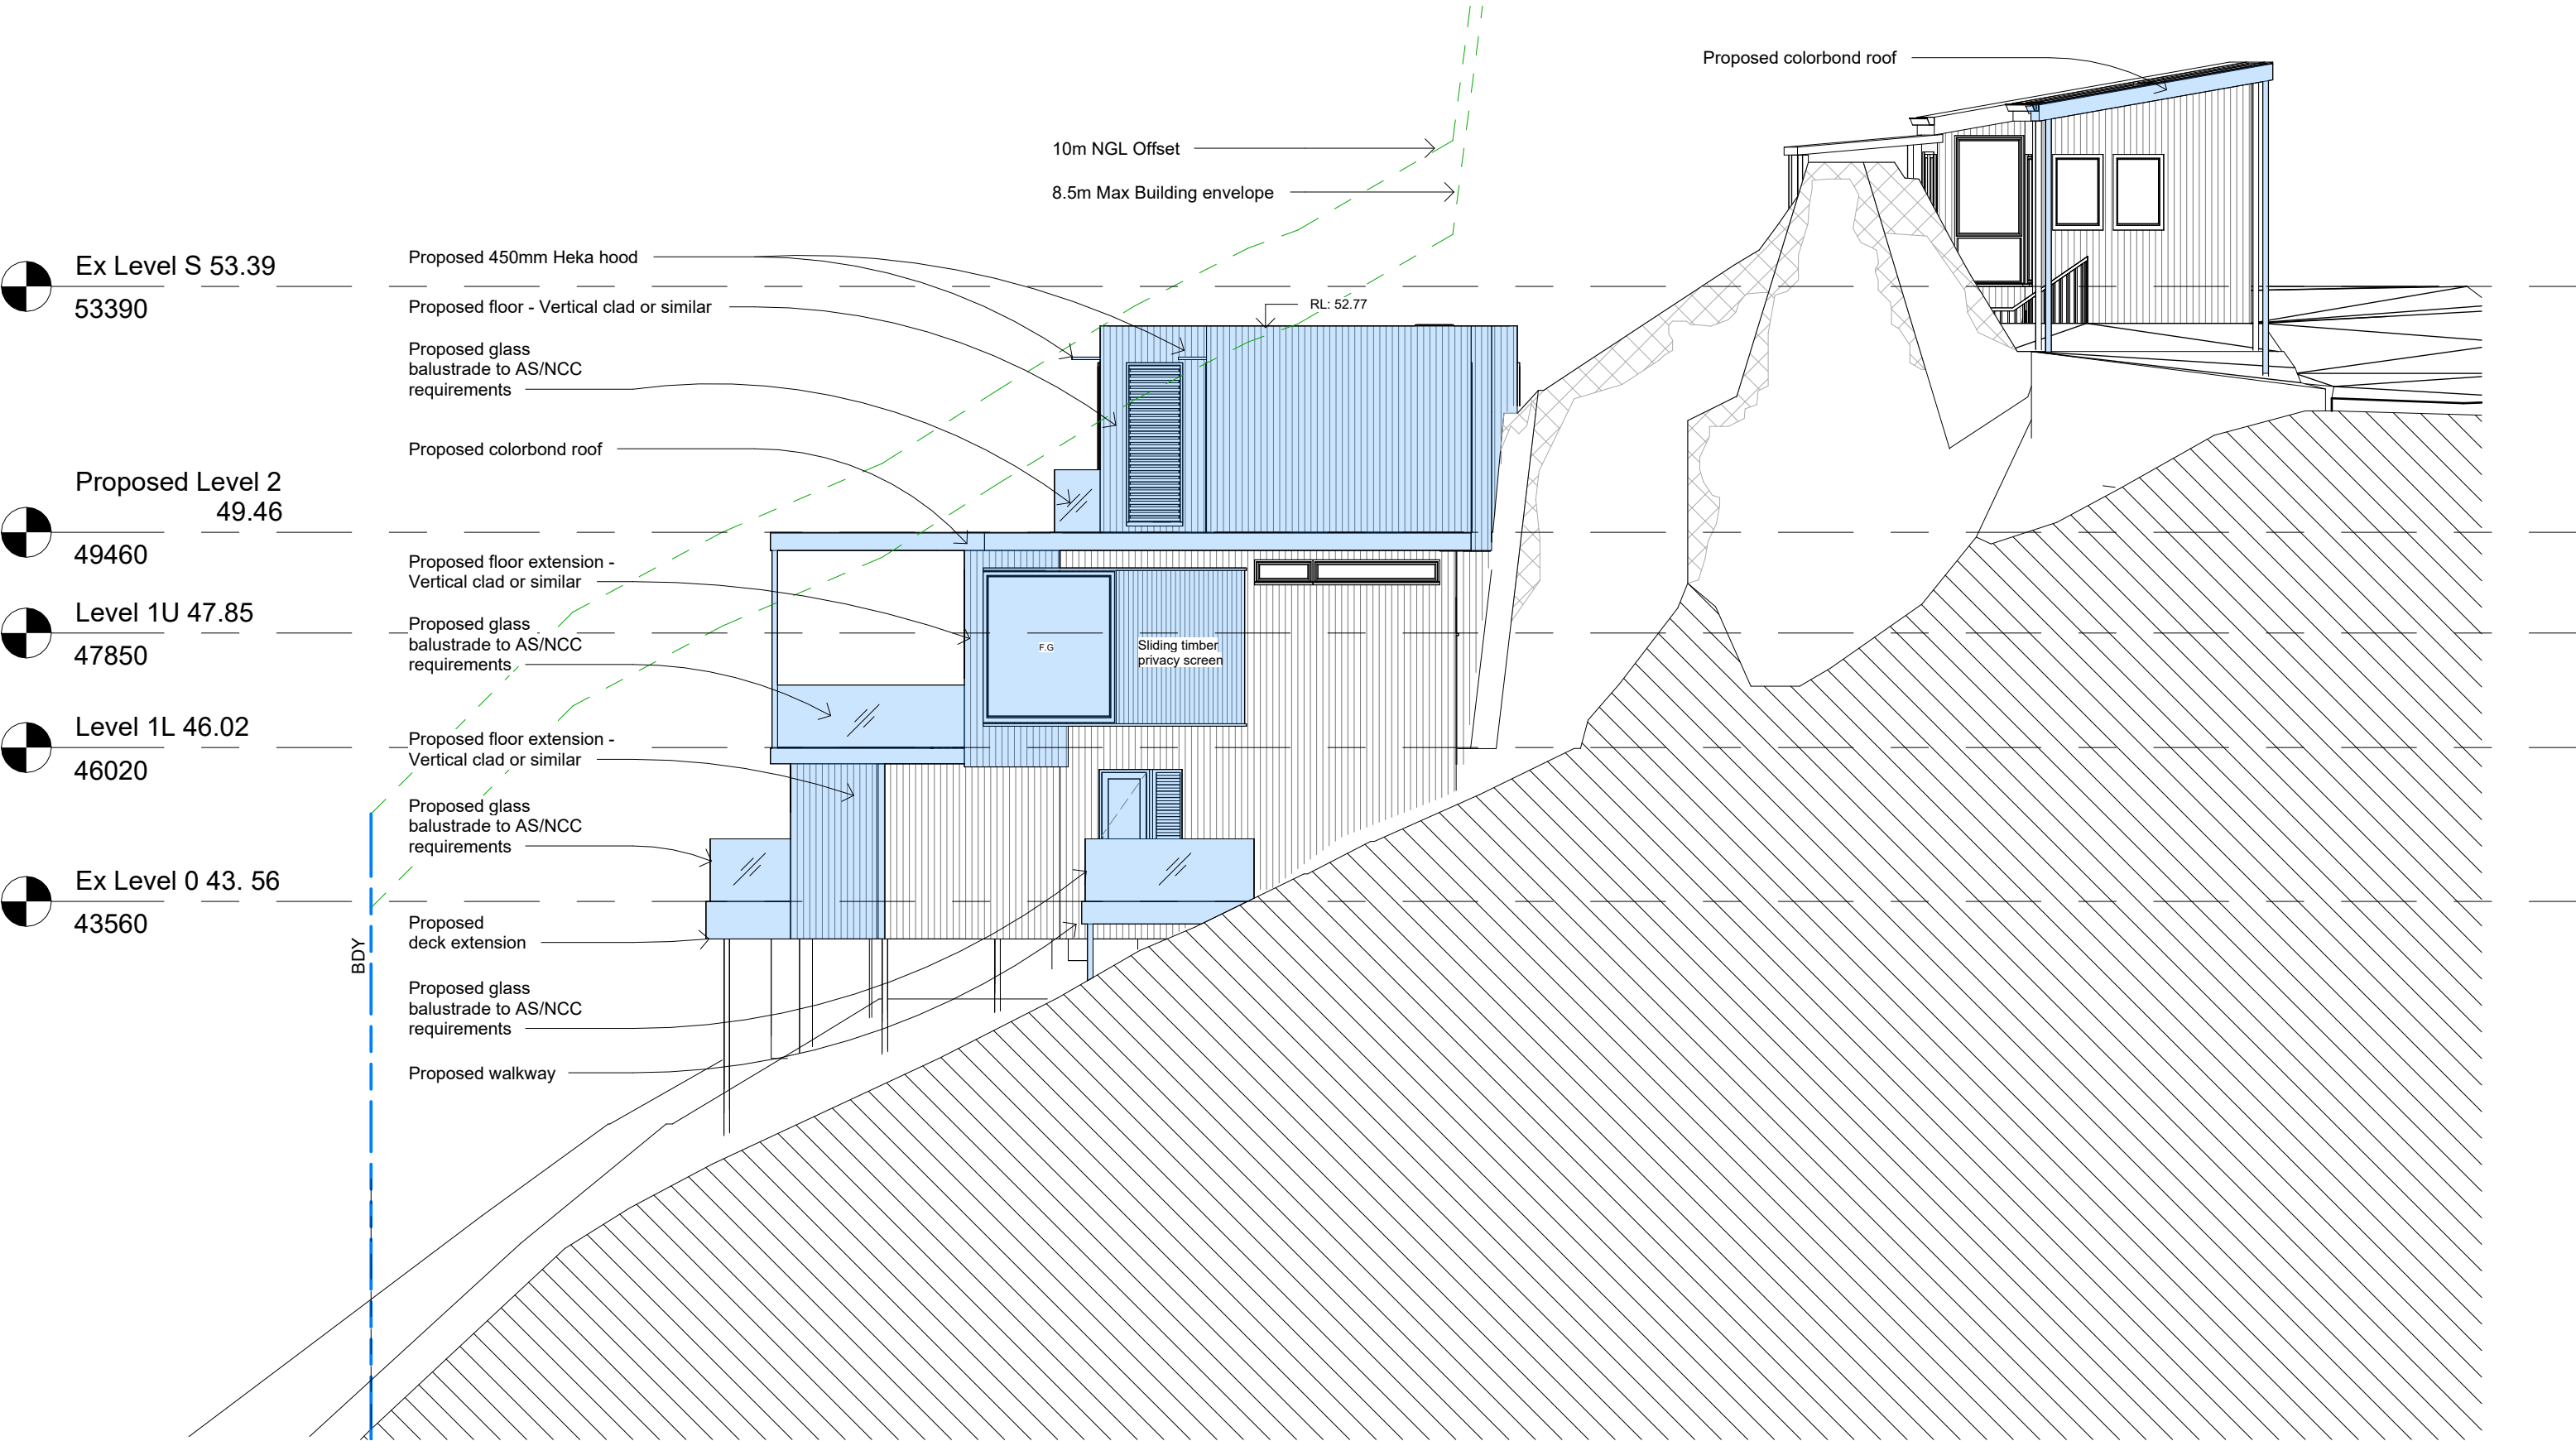



1 South West

1 : 100

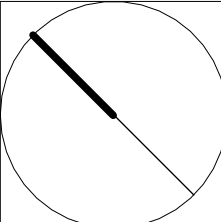
 www.arclab.com.au	ARCLAB PTY LTD A.C.N. 143472762 PO Box 1239 Newport Beach NSW 2106 Australia Telephone +61 416 886 537 email:arc@arclab.com.au www.arclab.com.au	Client Meagan and Alex Cockerton	Documentation Development Application	© COPYRIGHT All works to be in accordance with Australian Standards, The Building Code of Australia, other relevant codes, and with Manufacturers' recommendations and instructions. Do not scale from drawings. Verify all dimensions on site prior to construction. The drawing is copyright and may not be used without written consent from ARCLAB PTY LTD.	ISSUE/REVISION			Job N°.	Sheet Number		
		Project Address 293 Hudson Parade Clareville	Sheet Title Elevation 1 South West		N.°	Date	Note	0275	A112		
					A	29.08.24	DA Submission to NBC Council	Scale 1 : 100	Sheet A 3	REV. A	

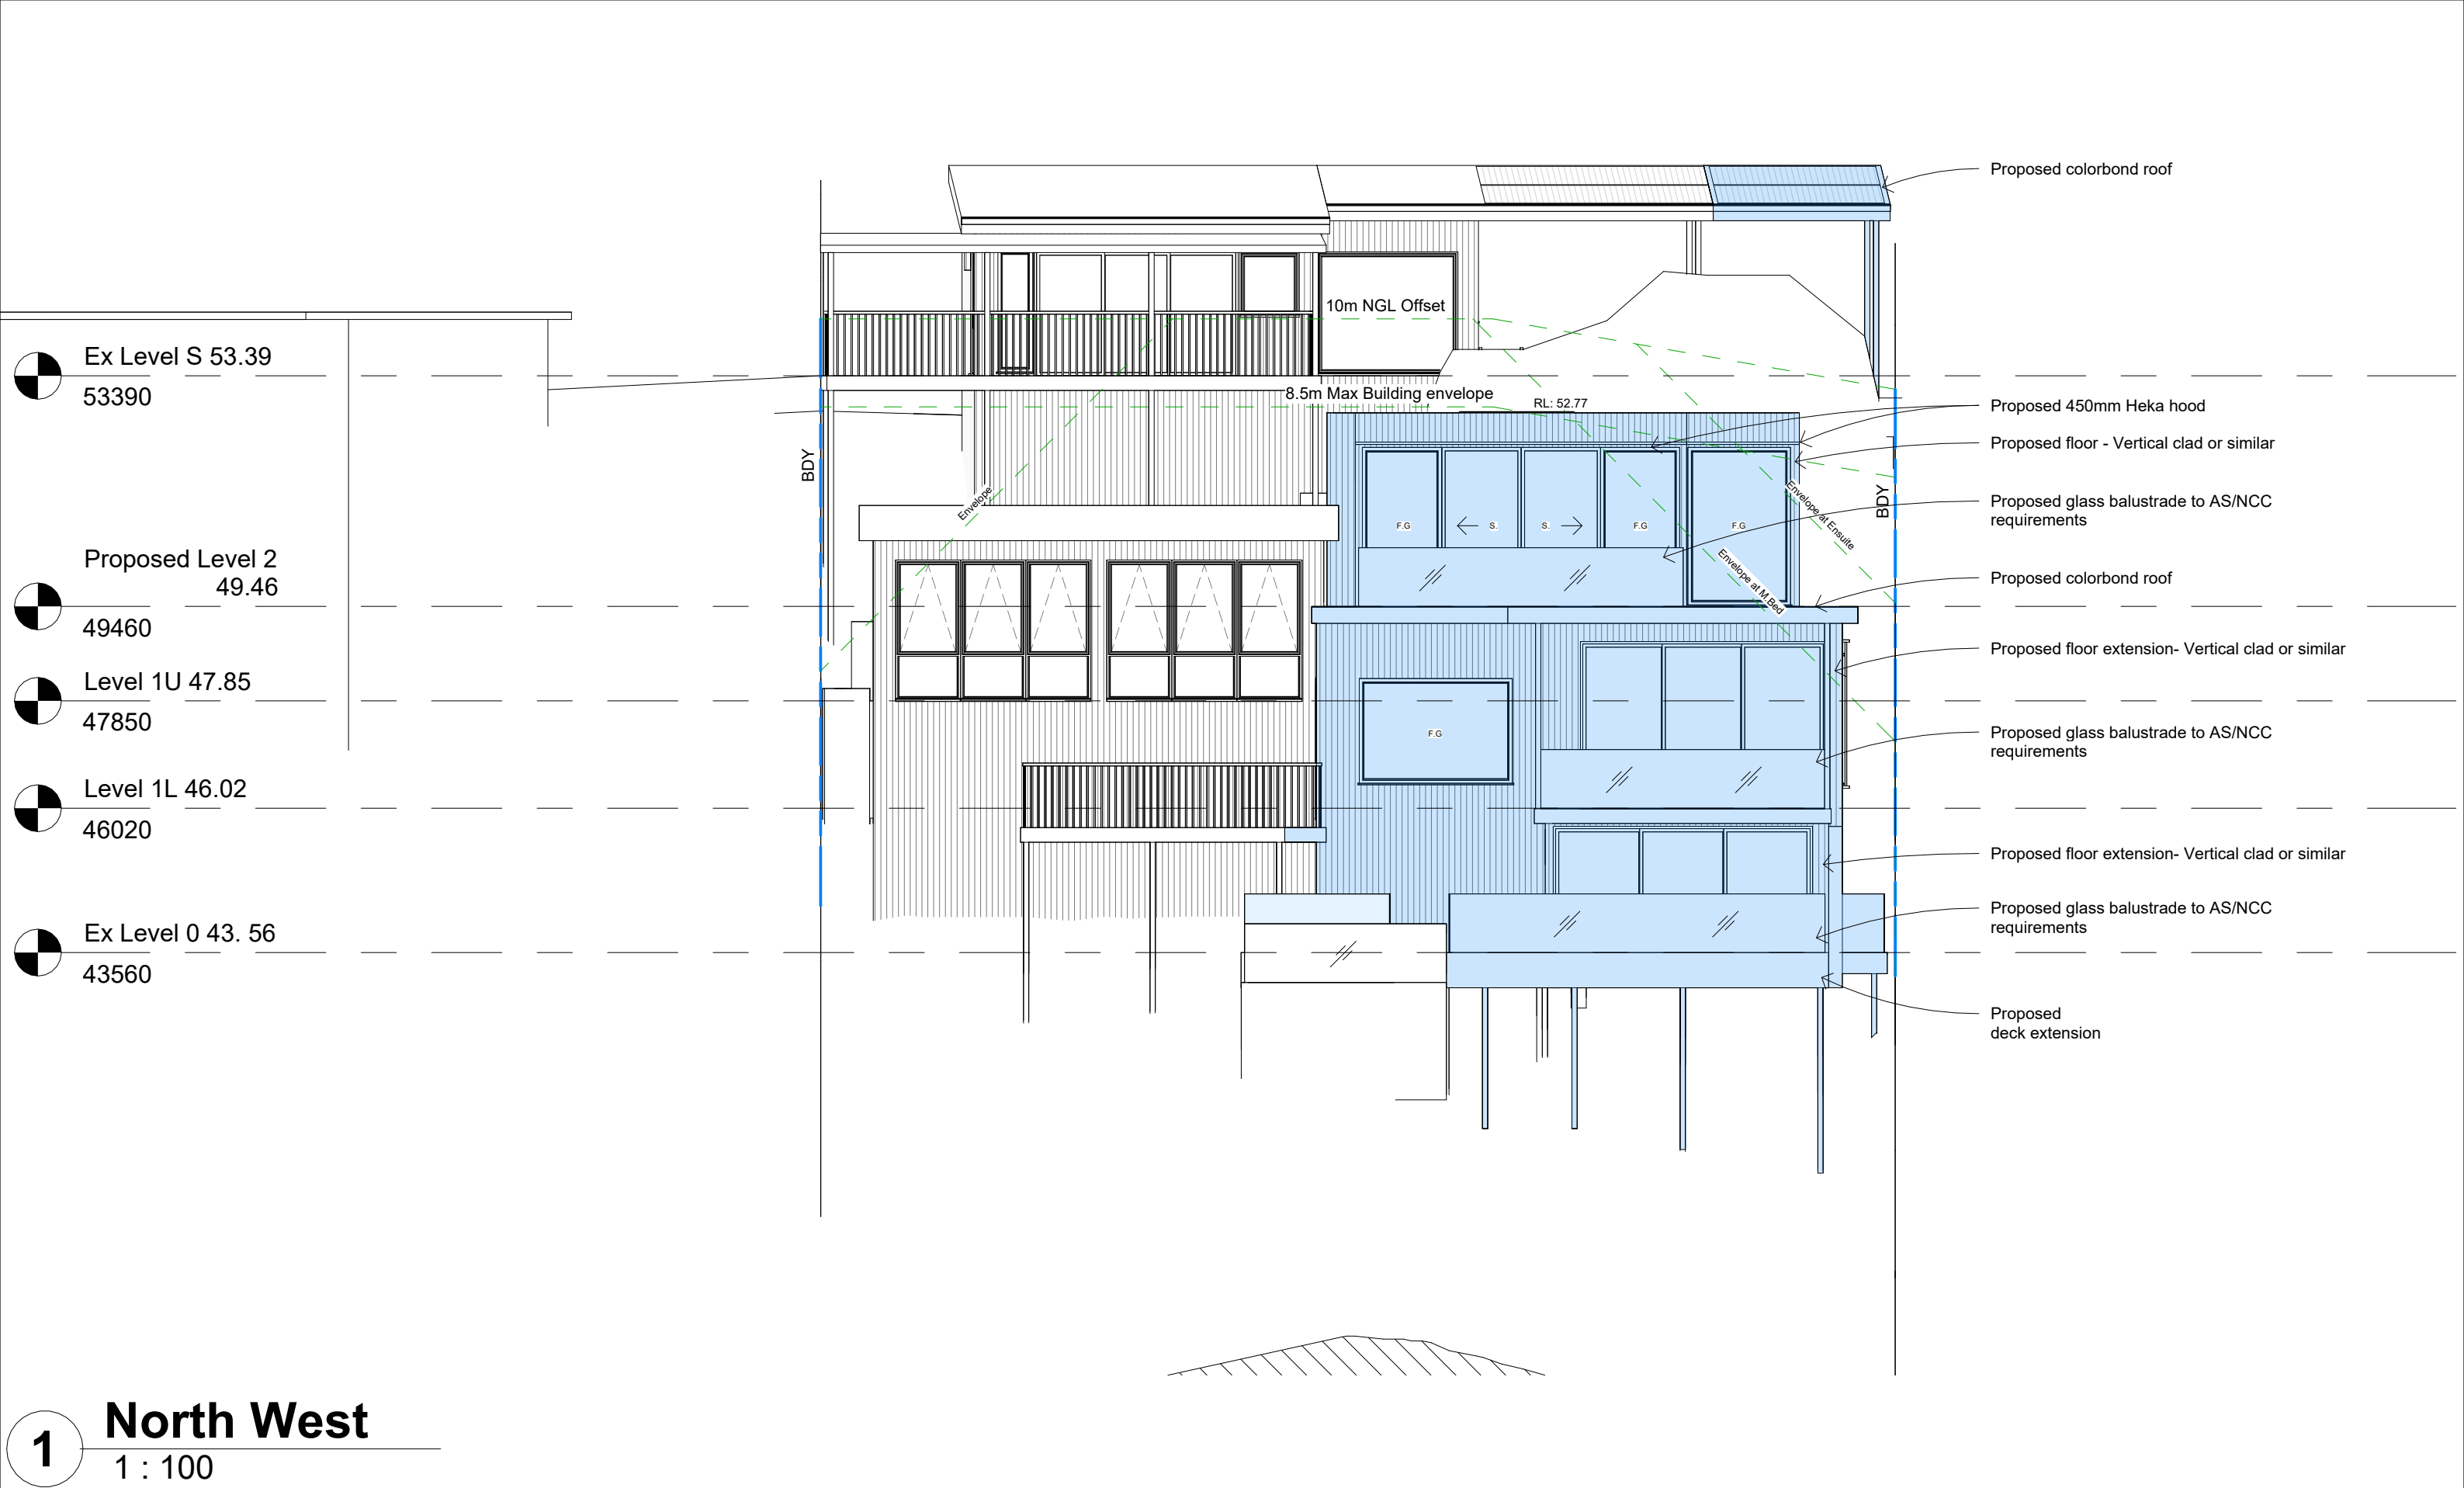

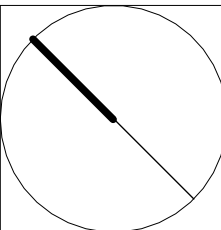 www.arclab.com.au	ARCLAB PTY LTD A.C.N. 143472762 PO Box 1239 Newport Beach NSW 2106 Australia Telephone +61 416 886 537 email:arc@arclab.com.au www.arclab.com.au	Client	Documentation	© COPYRIGHT All works to be in accordance with Australian Standards, The Building Code of Australia, other relevant codes, and with Manufacturers' recommendations and instructions. Do not scale from drawings. Verify all dimensions on site prior to construction. The drawing is copyright and may not be used without written consent from ARCLAB PTY LTD.	ISSUE/REVISION			Job N°.	Sheet Number		
		Meagan and Alex Cockerton	Development Application		N.º	Date	Note	0275	A113		
		Project Address	Sheet Title		A	29.08.24	DA Submission to NBC Council	Scale	Sheet	REV.	
		293 Hudson Parade Clareville	Elevation 1 North West					1 : 100	A 3	A	

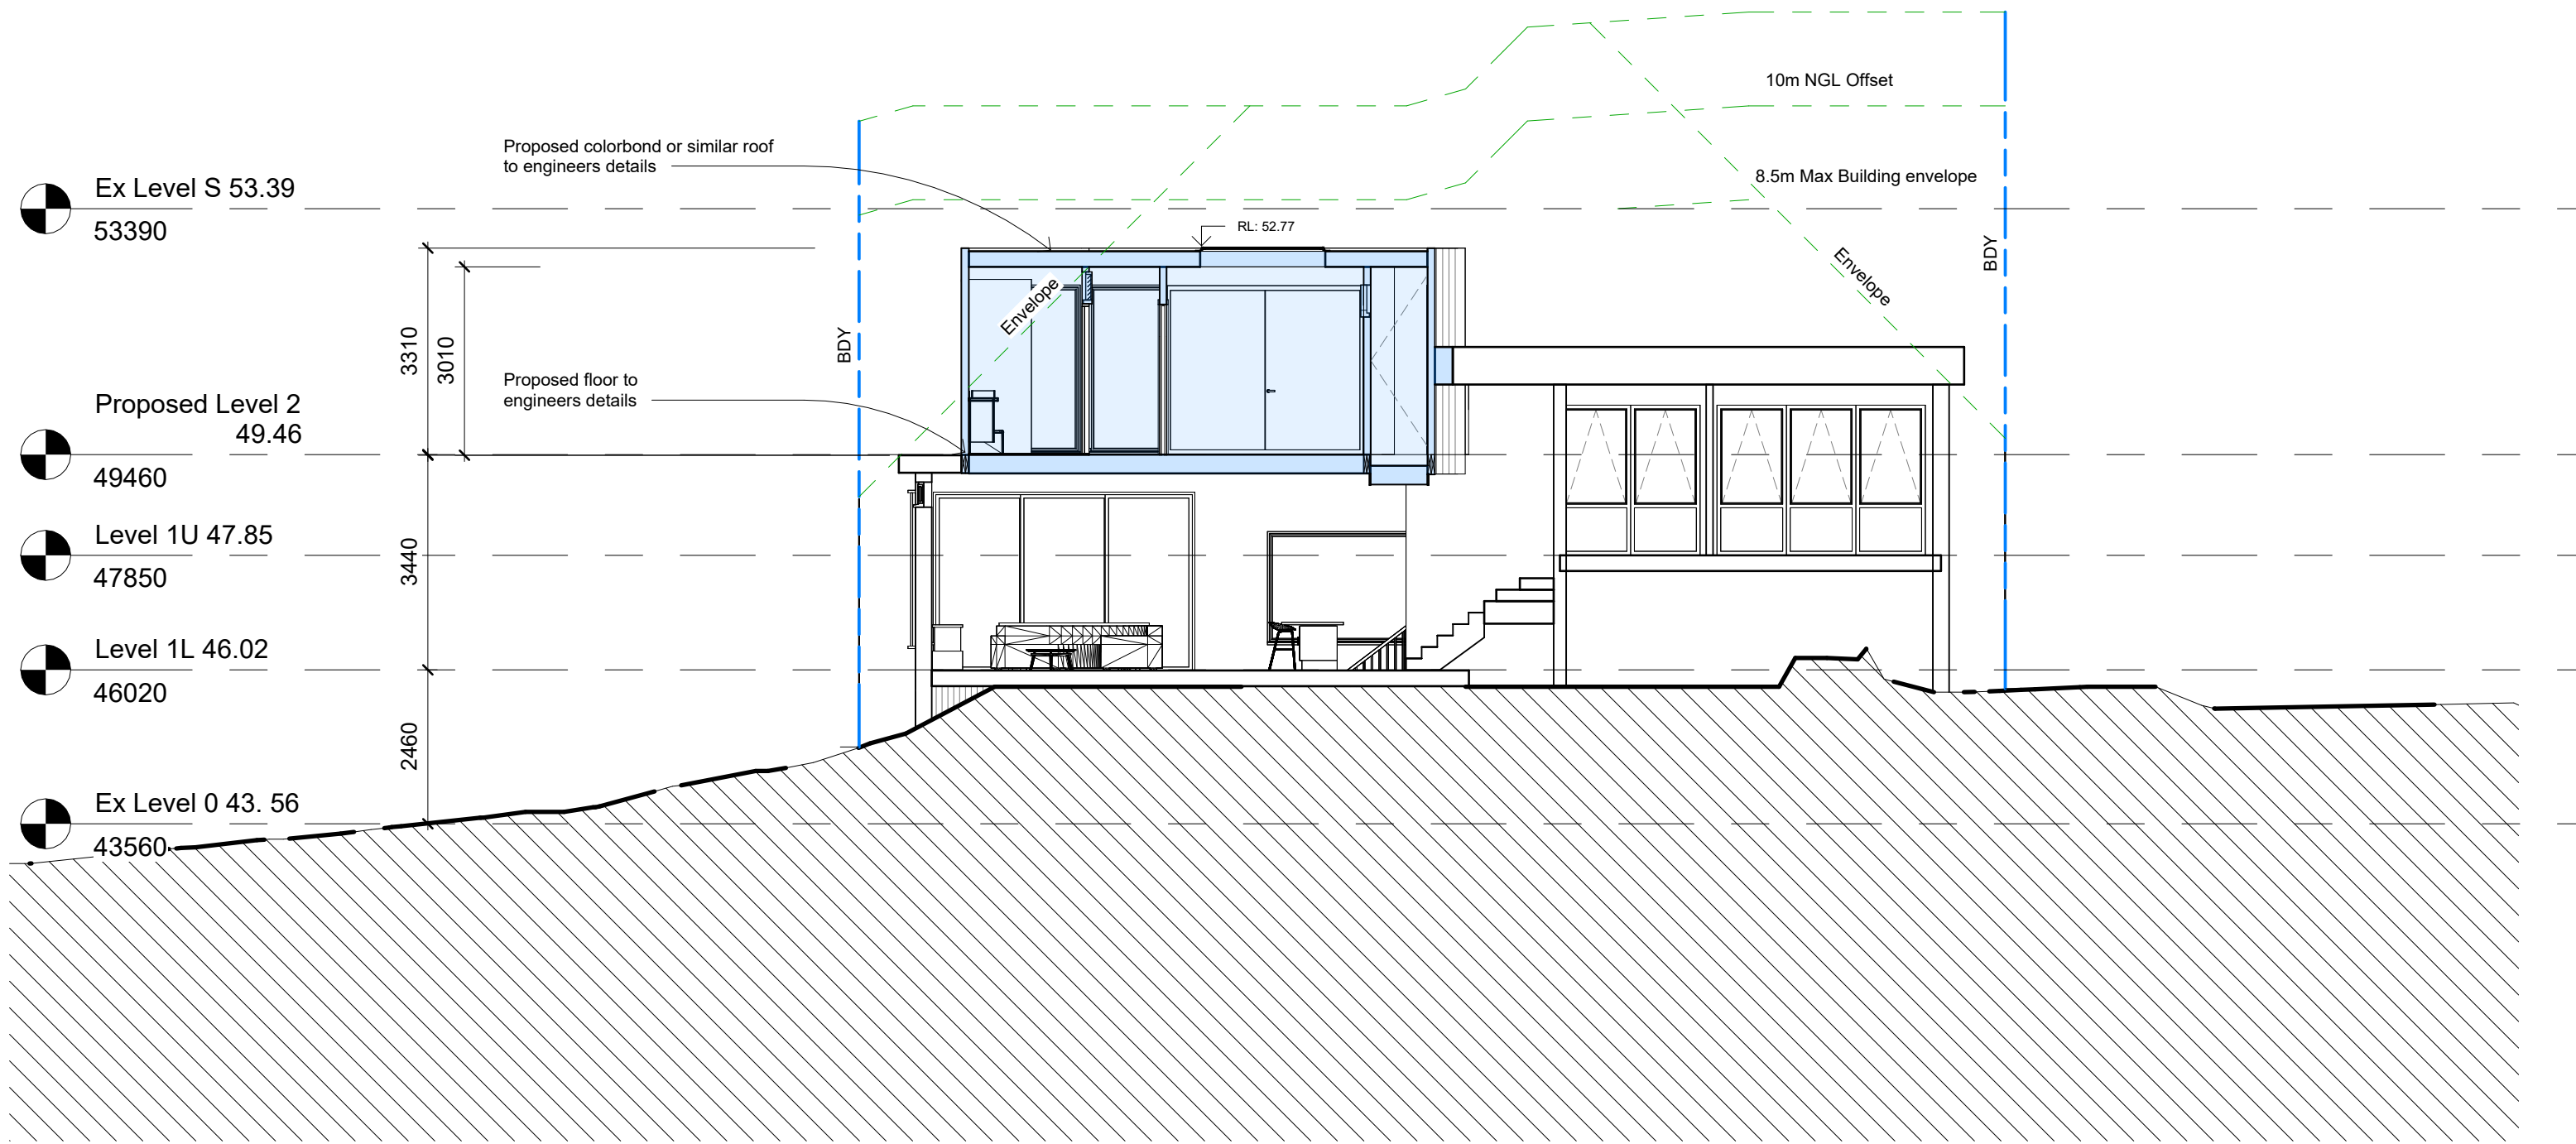


1 **Section 2**
1 : 100

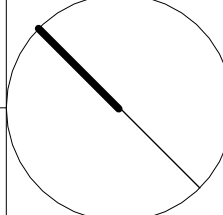 www.arclab.com.au	ARCLAB PTY LTD A.C.N. 143472762 PO Box 1239 Newport Beach NSW 2106 Australia Telephone +61 416 886 537 email: arc@arclab.com.au www.arclab.com.au	Client Meagan and Alex Cockerton Project Address 293 Hudson Parade Clareville	Documentation Development Application Sheet Title Section 2	© COPYRIGHT All works to be in accordance with Australian Standards, The Building Code of Australia, other relevant codes, and with Manufacturers' recommendations and instructions. Do not scale from drawings. Verify all dimensions on site prior to construction. The drawing is copyright and may not be used without written consent from ARCLAB PTY LTD.	ISSUE/REVISION			Job N°. 0275 Scale 1 : 100	Sheet Number A115		
					N.º	Date	Note		Sheet	REV.	
					A	29.08.24	DA Submission to NBC Council		A 3	A	




1 Shadow diagram 9am
1 : 200

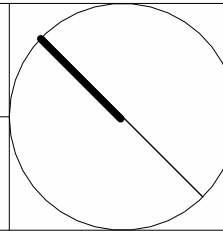 www.arclab.com.au	ARCLAB PTY LTD A.C.N. 143472762 PO Box 1239 Newport Beach NSW 2106 Australia Telephone +61 416 886 537 email:arc@arclab.com.au www.arclab.com.au	Client Meagan and Alex Cockerton	Documentation Development Application	© COPYRIGHT All works to be in accordance with Australian Standards, The Building Code of Australia, other relevant codes, and with Manufacturers' recommendations and instructions. Do not scale from drawings. Verify all dimensions on site prior to construction. The drawing is copyright and may not be used without written consent from ARCLAB PTY LTD.	ISSUE/REVISION			Job N°.	Sheet Number		
		Project Address 293 Hudson Parade Clareville	Sheet Title Shadow Diagram 9am		N.º	Date	Note	0275	A116		
					A	29.08.24	DA Submission to NBC Council	Scale 1 : 200	Sheet A 3	REV. A	



1 Shadow diagram 3pm
1 : 200

 www.arclab.com.au	ARCLAB PTY LTD A.C.N. 143472762 PO Box 1239 Newport Beach NSW 2106 Australia Telephone +61 416 886 537 email:arc@arclab.com.au www.arclab.com.au	Client	Documentation	© COPYRIGHT All works to be in accordance with Australian Standards, The Building Code of Australia, other relevant codes, and with Manufacturers' recommendations and instructions. Do not scale from drawings. Verify all dimensions on site prior to construction. The drawing is copyright and may not be used without written consent from ARCLAB PTY LTD.	ISSUE/REVISION			Job N°.	Sheet Number		
		Meagan and Alex Cockerton	Development Application		N.°	Date	Note	0275	A118		
		Project Address	Sheet Title		A	29.08.24	DA Submission to NBC Council	Scale	Sheet	REV.	
		293 Hudson Parade Clareville	Shadow Diagram 3pm					1 : 200	A 3	A	

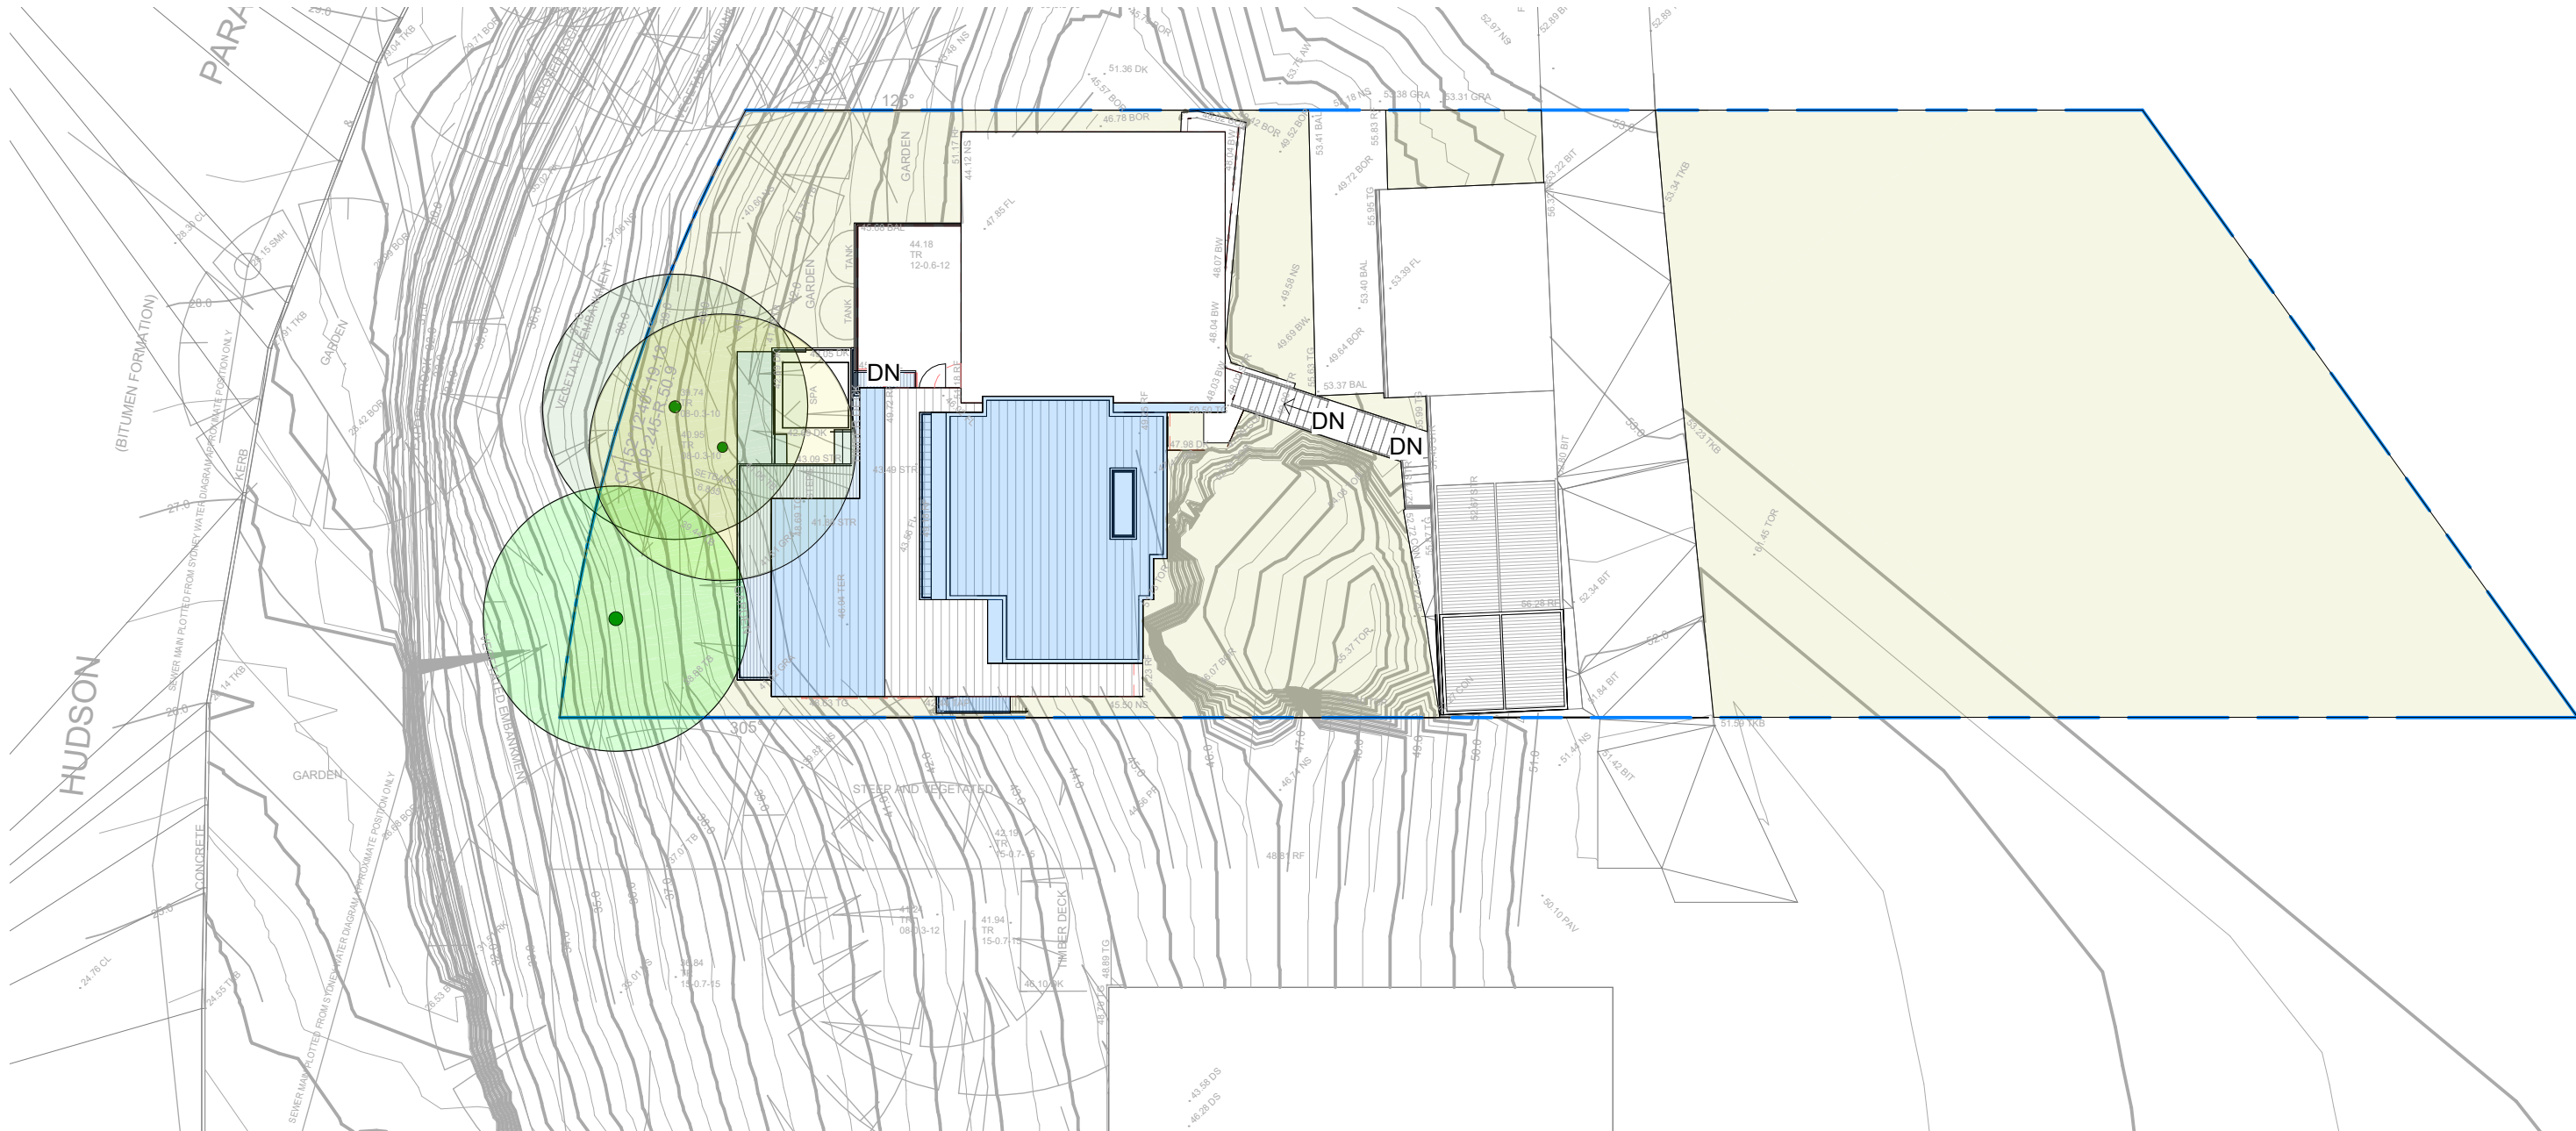


1

Stormwater concept

1 : 200

NOTE

Downpipes can be connected to existing stormwater system. However, existing pipelines need to be checked and repaired in accordance to AS 3500. Dimension and slope of existing pipes need to be checked in accordance with AS 3500 to ensure adequacy

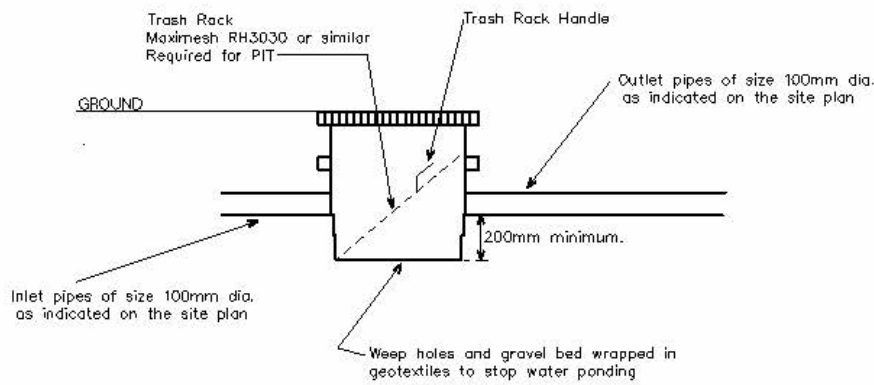

TYPICAL SUMP PIT SECTION

DRAINAGE PIPE NOTES.


Slope of pipes to be a minimum of 1:100 i.e. 1%.
All levels and dimensions to be checked and confirmed on site.
All design work and works to be in accordance with AS/NZS 3500.5 (2000) and AS/NZS 3500.3.2 (1998)

All pipes unless otherwise specified on the plan to be 100 dia. UPVC pipe.


Inspection openings will be required at even spacings not more than 30 metres apart and at any change of direction greater than 45 degrees.

The Eaves Gutter connected to all DP's to have a minimum cross sectional area of 6365 sq. mm or similar. Downpipes attached to the eaves gutter to have a minimum diameter of 90mm or 100 x 50 rect. or similar.


 www.arclab.com.au	ARCLAB PTY LTD A.C.N. 143472762 PO Box 1239 Newport Beach NSW 2106 Australia Telephone +61 416 886 537 email:arc@arclab.com.au www.arclab.com.au	Client Meagan and Alex Cockerton	Documentation Development Application	© COPYRIGHT All works to be in accordance with Australian Standards, The Building Code of Australia, other relevant codes, and with Manufacturers' recommendations and instructions. Do not scale from drawings. Verify all dimensions on site prior to construction. The drawing is copyright and may not be used without written consent from ARCLAB PTY LTD.	ISSUE/REVISION			Job N°.	Sheet Number		
		Project Address 293 Hudson Parade Clareville	Sheet Title Stormwater concept		N.º	Date	Note	0275	A119		
					A	29.08.24	DA Submission to NBC Council	Scale 1 : 200	Sheet A 3	REV. A	

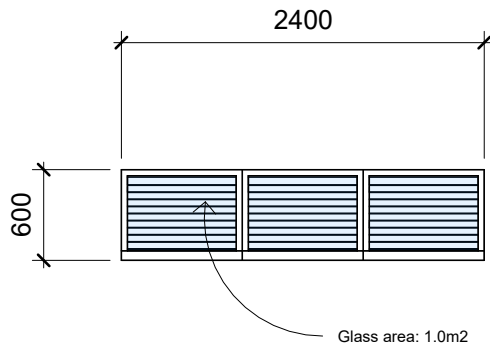


LOUVRE WINDOW
WINDOW - W1

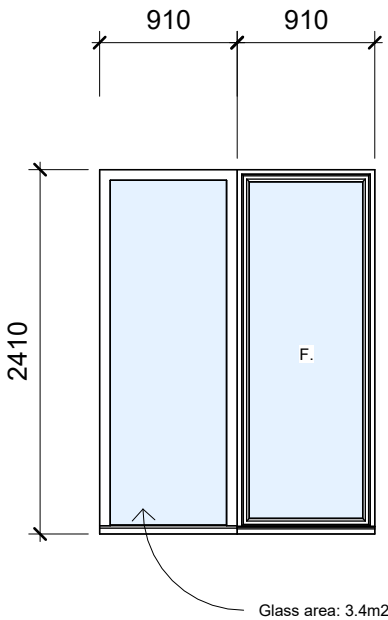


EXTERNAL DOOR/FIXED WINDOW
DOOR - W2

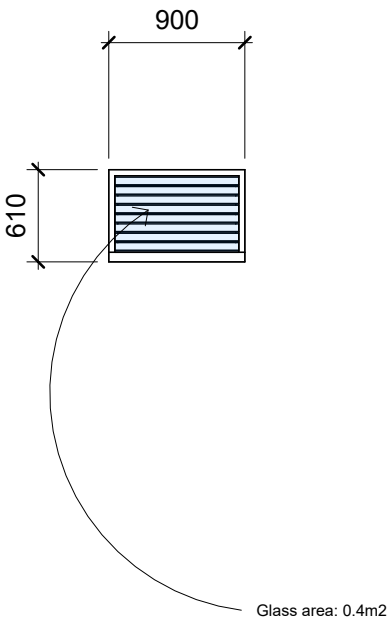


LOUVRE WINDOW
WINDOW - W3

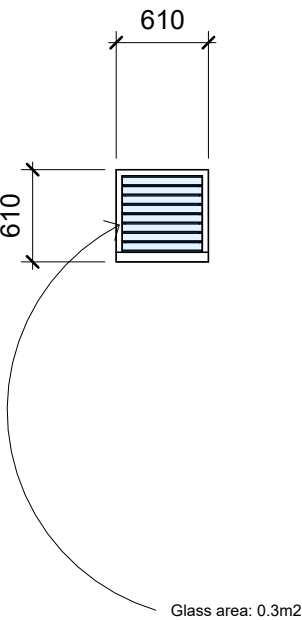


LOUVRE WINDOW
WINDOW - W3.1

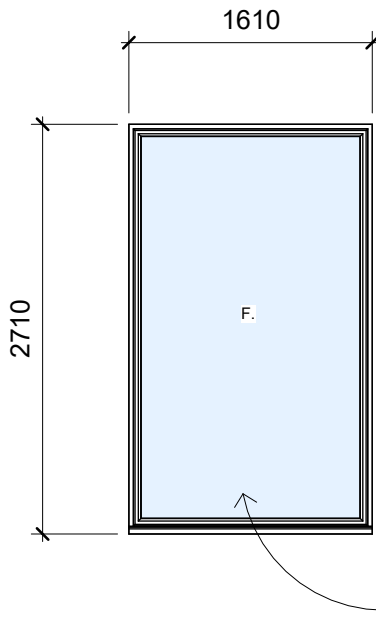


FIXED WINDOW
WINDOW - W4/W5

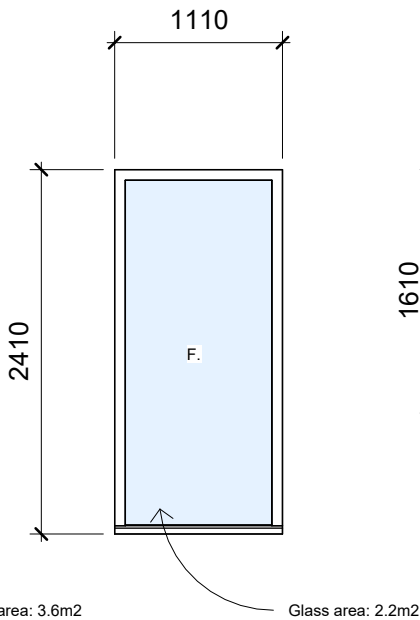


DOOR
DOOR - W6

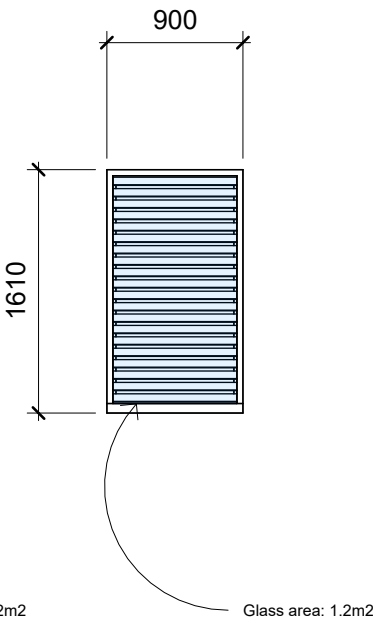


LOUVRE WINDOW
WINDOW - W7

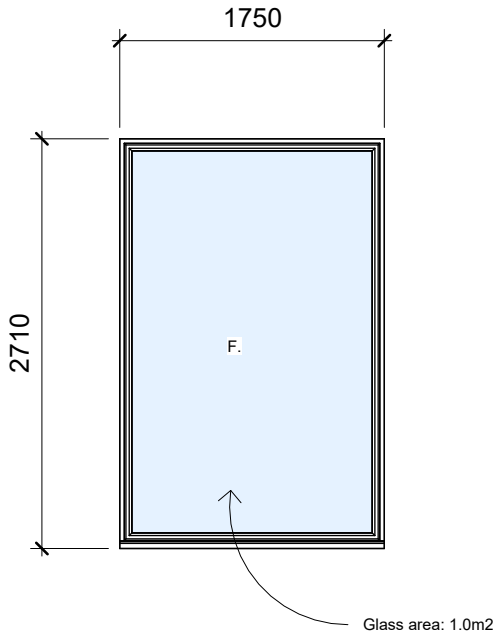


FIXED WINDOW
WINDOW - W8

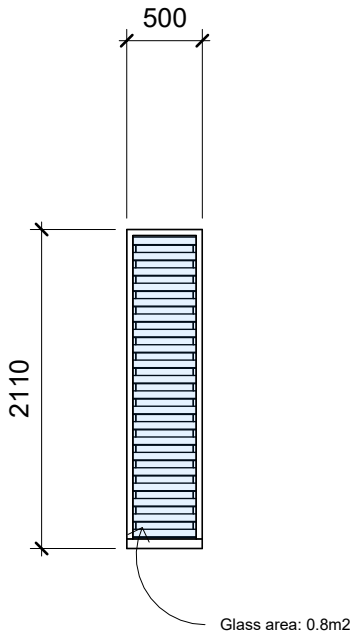

LOUVRE WINDOW
WINDOW - W9

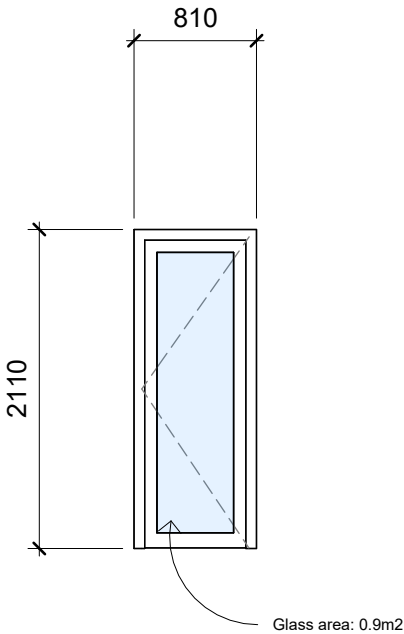


EXTERNAL DOOR
DOOR - W10

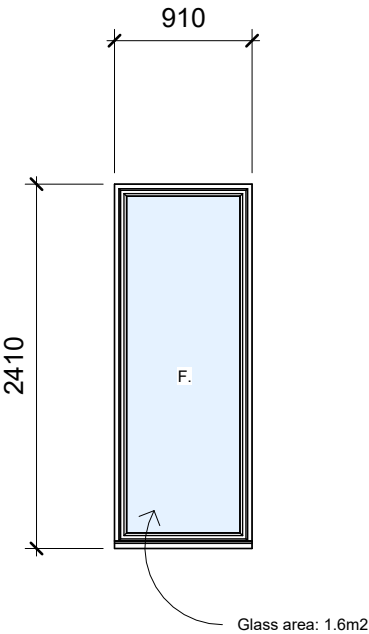

FIXED WINDOW
WINDOW - W11

W12 OMITTED

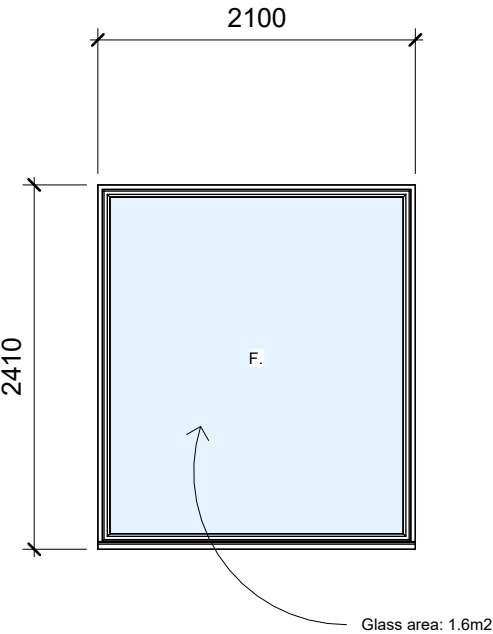


FIXED WINDOW
WINDOW - W13


W14 OMITTED

Window and Door schedule P1

1 : 50


NOTE
ALL WINDOWS AND DOORS TO A.S AND N.C.C REQUIREMENTS
ALL WINDOWS AND DOORS TO BASIX REQUIREMENTS AND SPECIFICATIONS

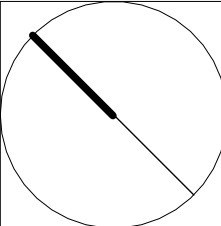 www.arclab.com.au	ARCLAB PTY LTD A.C.N. 143472762 PO Box 1239 Newport Beach NSW 2106 Australia Telephone +61 416 886 537 email:arc@arclab.com.au www.arclab.com.au	Client	Documentation	© COPYRIGHT All works to be in accordance with Australian Standards, The Building Code of Australia, other relevant codes, and with Manufacturers' recommendations and instructions. Do not scale from drawings. Verify all dimensions on site prior to construction. The drawing is copyright and may not be used without written consent from ARCLAB PTY LTD.	ISSUE/REVISION			Job N°.	Sheet Number		
		Meagan and Alex Cockerton	Development Application		N.º	Date	Note	0275	A120		
		Project Address	Sheet Title		A	29.08.24	DA Submission to NBC Council	Scale	Sheet	REV.	
		293 Hudson Parade Clareville	Window and Door schedule P1					1 : 50	A 3	A	

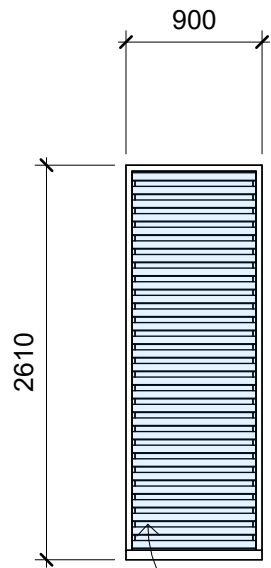


Glass area: 0.4m2

LOUVRE WINDOW
WINDOW - W15

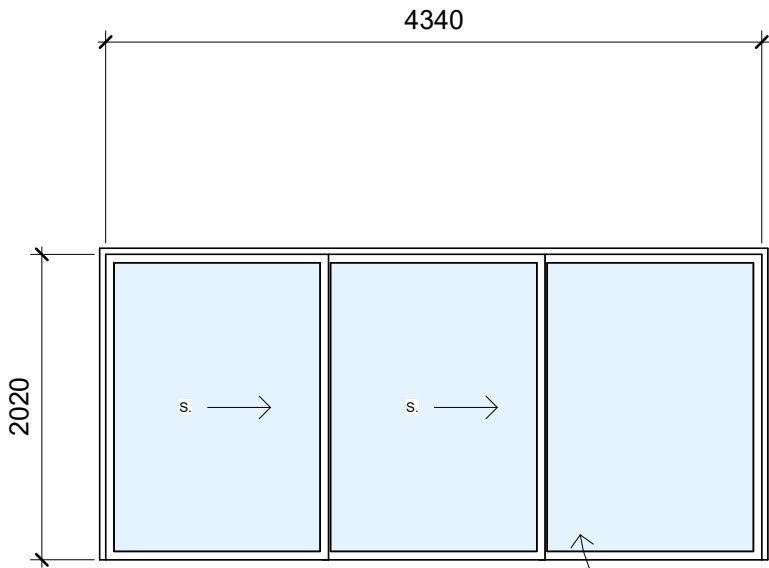


Glass area: 7.8m2

SLIDING DOOR
DOOR - W16

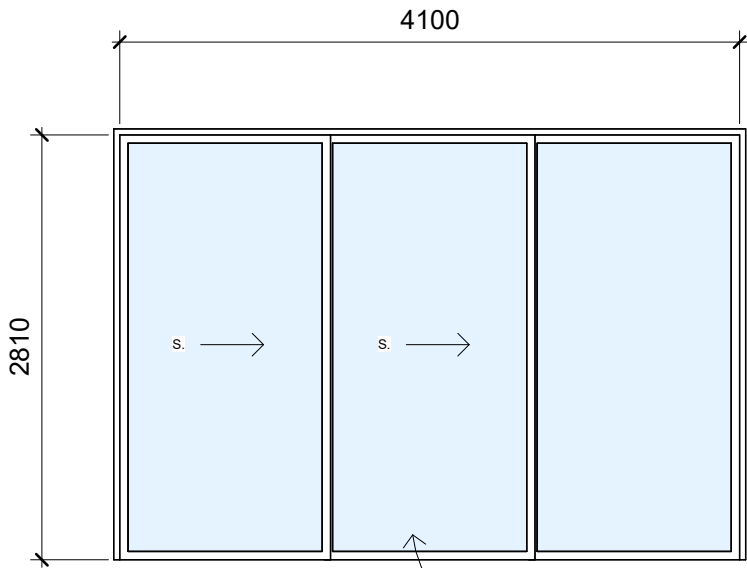


Glass area: 8.8m2

SLIDING DOOR
DOOR - W17

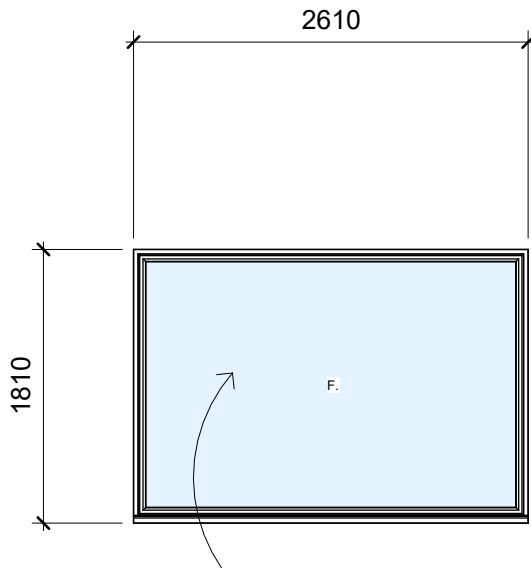


Glass area: 8.8m2

LOUVRE/FIXED WINDOW
WINDOW - W18

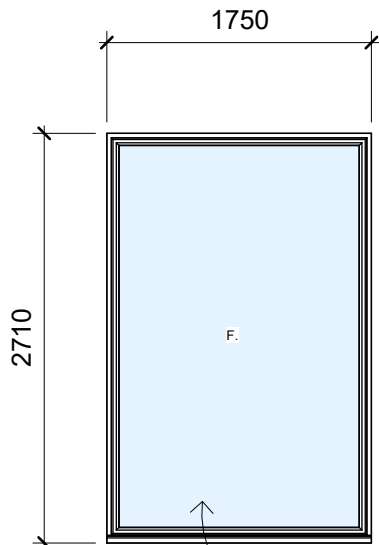


Glass area: 3.2m2

FIXED WINDOW
WINDOW - W19

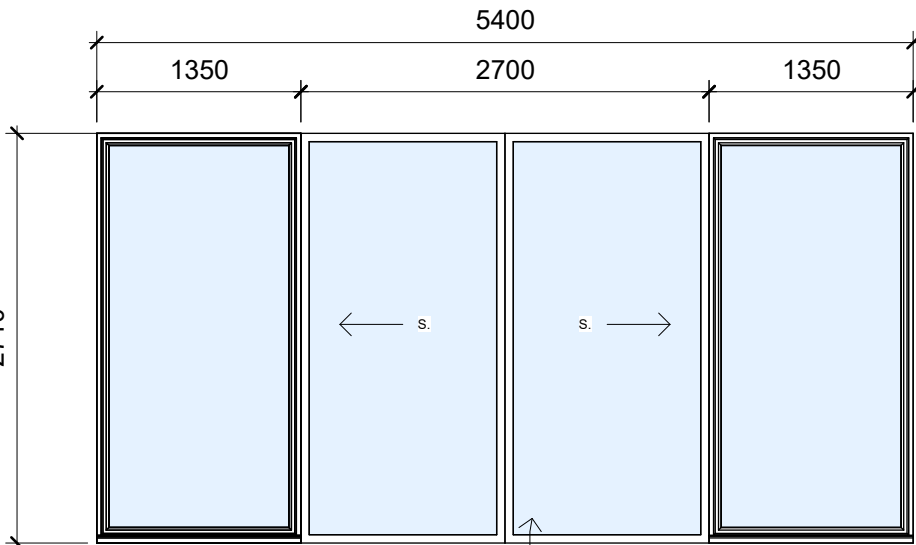


Glass area: 12.4m2


SLIDING DOOR
DOOR - W20

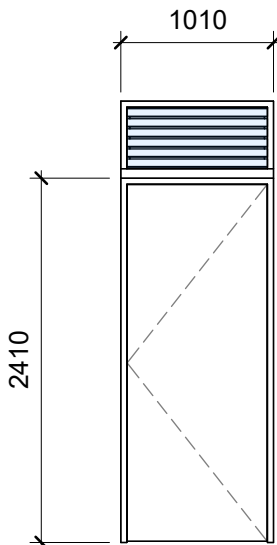

INTERNAL DOOR
DOOR - ID1

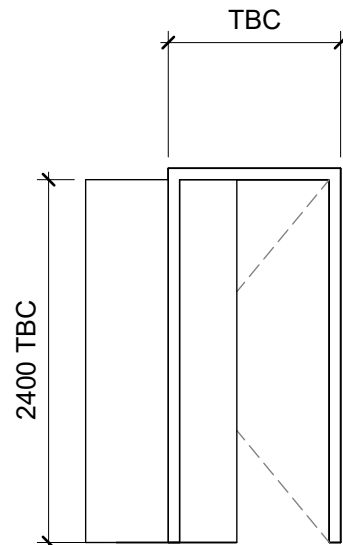

INTERNAL DOOR
CAVITY SLIDING DOOR - CSD

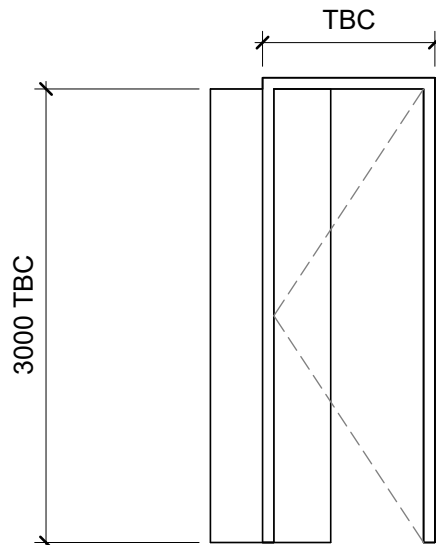



INTERNAL DOOR
CAVITY SLIDING DOOR - CSD1

Window and Door schedule P2


1 : 50

NOTE
ALL WINDOWS AND DOORS TO A.S AND N.C.C REQUIREMENTS
ALL WINDOWS AND DOORS TO BASIX REQUIREMENTS AND SPECIFICATIONS

  www.arclab.com.au	ARCLAB PTY LTD A.C.N. 143472762 PO Box 1239 Newport Beach NSW 2106 Australia Telephone +61 416 886 537 email:arc@arclab.com.au www.arclab.com.au	Client Meagan and Alex Cockerton	Documentation Development Application	© COPYRIGHT All works to be in accordance with Australian Standards, The Building Code of Australia, other relevant codes, and with Manufacturers' recommendations and instructions. Do not scale from drawings. Verify all dimensions on site prior to construction. The drawing is copyright and may not be used without written consent from ARCLAB PTY LTD.	ISSUE/REVISION			Job N°.	Sheet Number			
						N.°	Date	Note	0275	A121		
						A	29.08.24	DA Submission to NBC Council				
		Project Address 293 Hudson Parade Clareville	Sheet Title Window and Door schedule P2					Scale 1 : 50	Sheet A 3	REV. A		

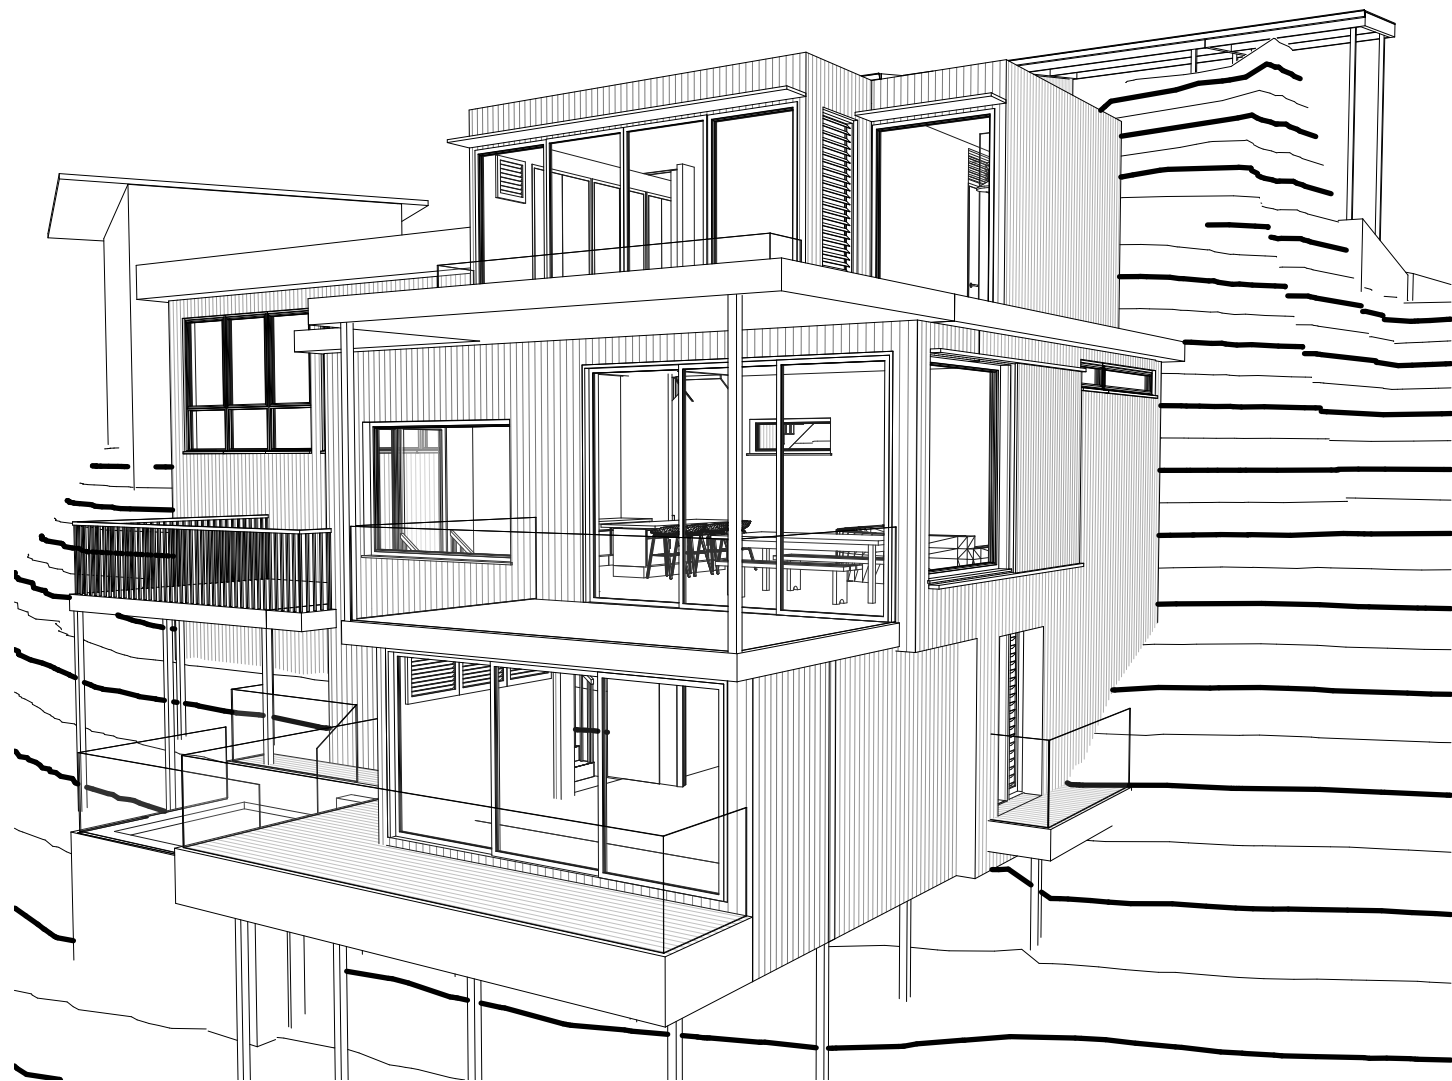


1 3D PROPOSED REAR SIDE A

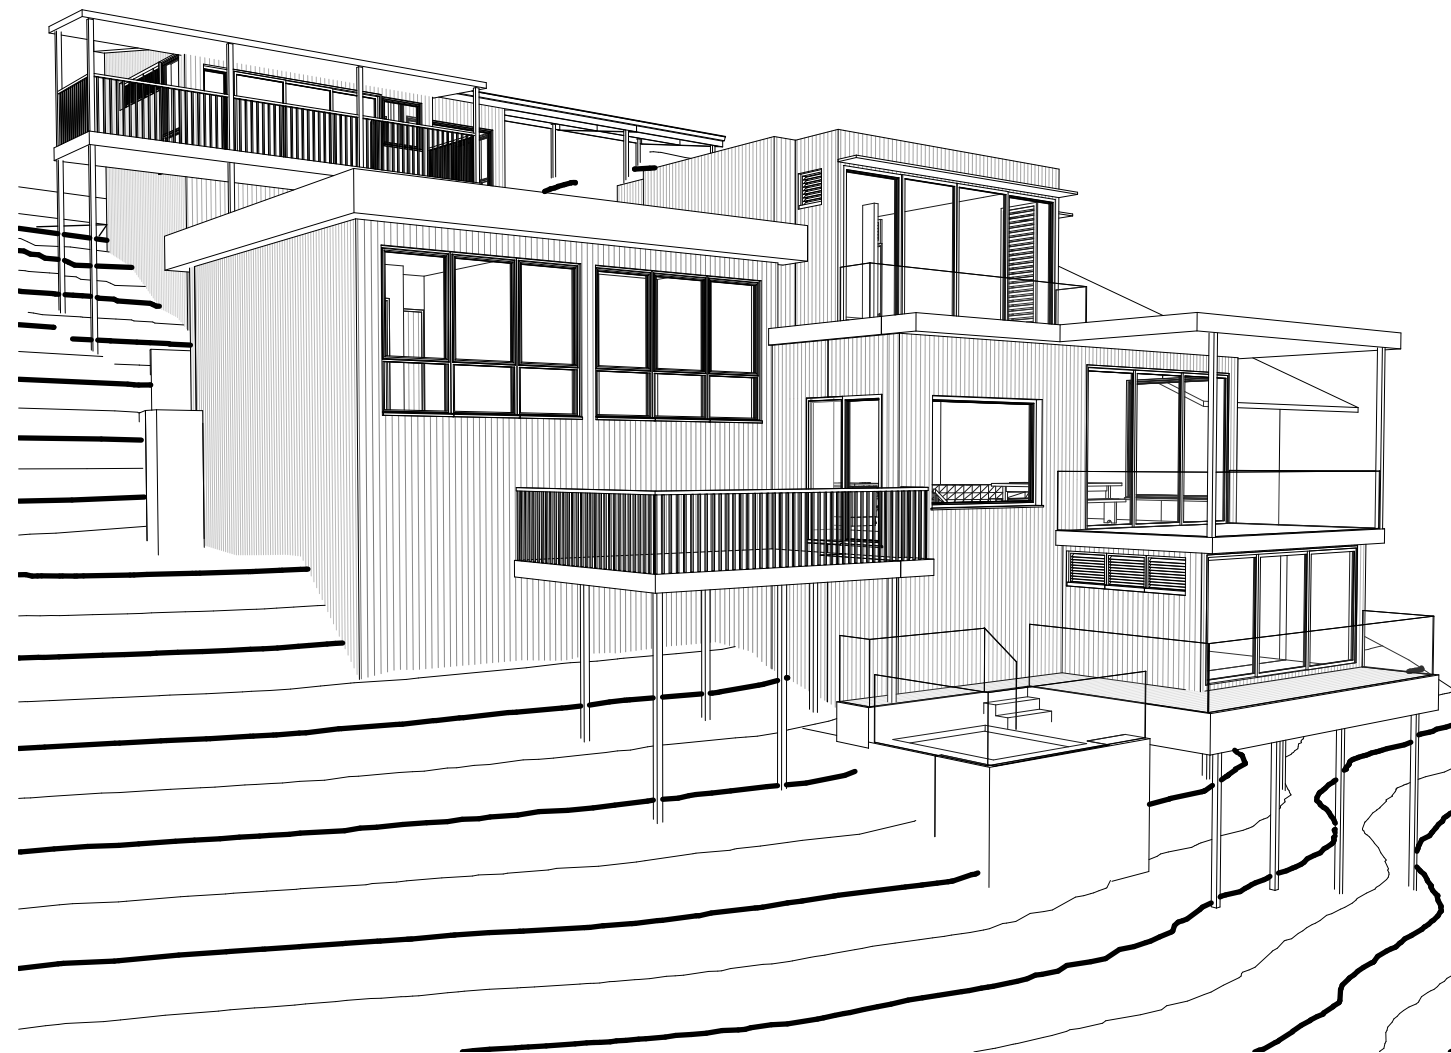


2 3D PROPOSED REAR SIDE B

 www.arclab.com.au	ARCLAB PTY LTD A.C.N. 143472762 PO Box 1239 Newport Beach NSW 2106 Australia Telephone +61 416 886 537 email:arc@arclab.com.au www.arclab.com.au	Client	Documentation	© COPYRIGHT All works to be in accordance with Australian Standards, The Building Code of Australia, other relevant codes, and with Manufacturers' recommendations and instructions. Do not scale from drawings. Verify all dimensions on site prior to construction. The drawing is copyright and may not be used without written consent from ARCLAB PTY LTD.	ISSUE/REVISION			Job N°.	Sheet Number		
		Meagan and Alex Cockerton	Development Application		N.º	Date	Note	0275	A122		
		Project Address	Sheet Title		A	29.08.24	DA Submission to NBC Council	Scale	Sheet	REV.	
		293 Hudson Parade Clareville	3D VIEWS A B					A 3	A		

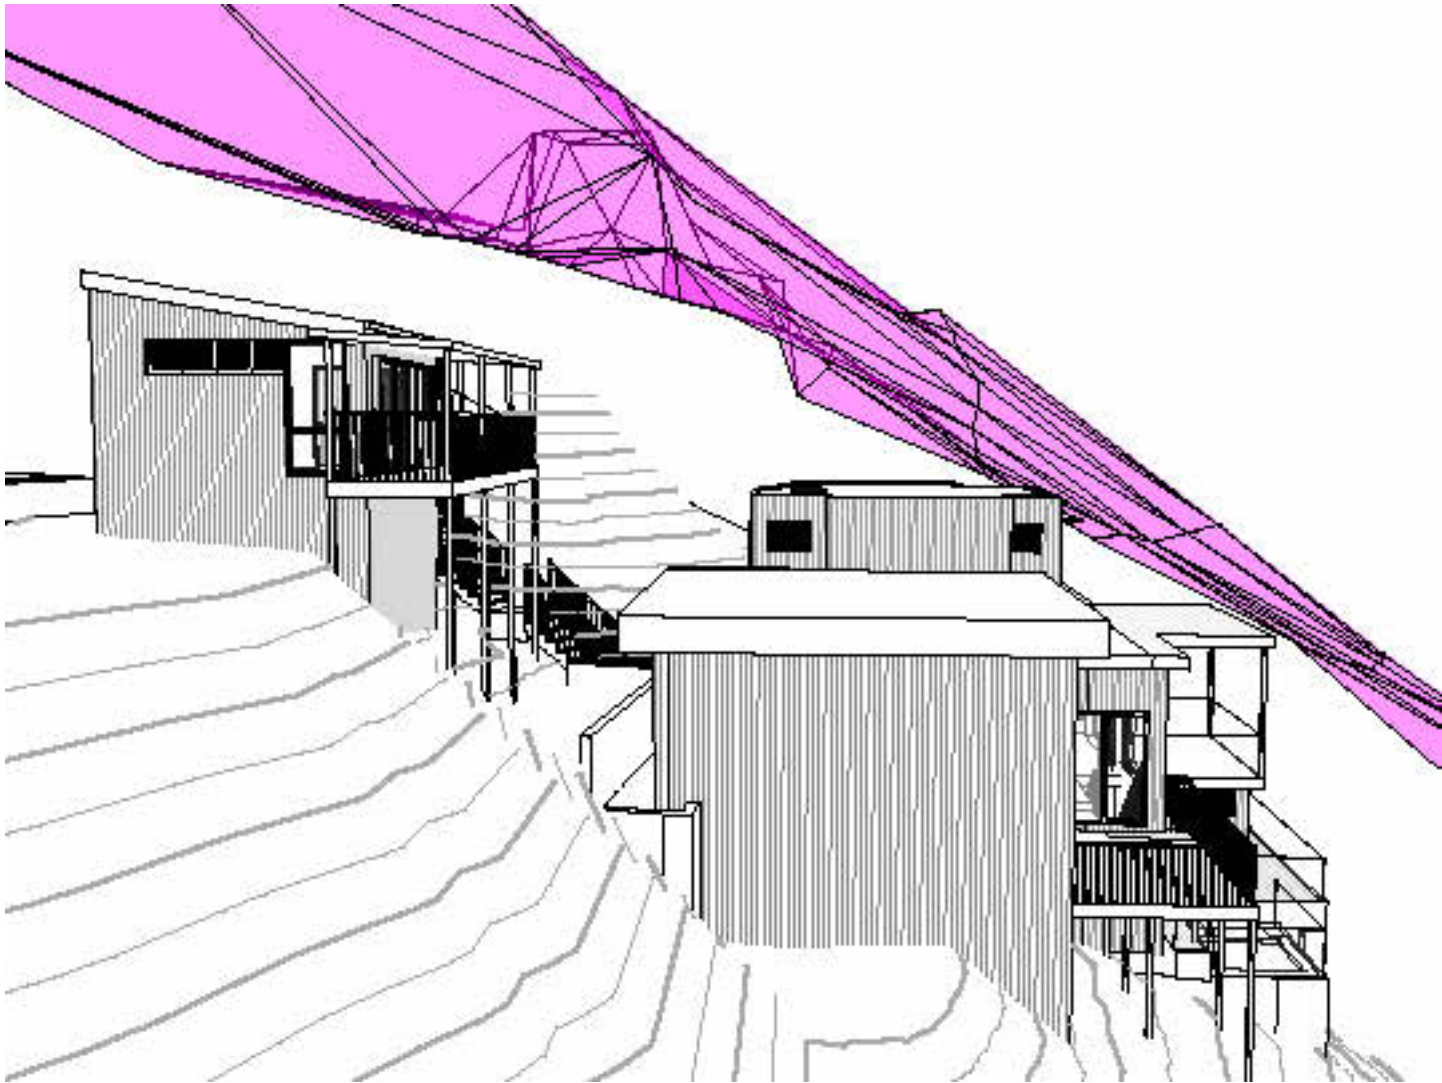

○ FIGURE 1 - 10M NGL OFFSET

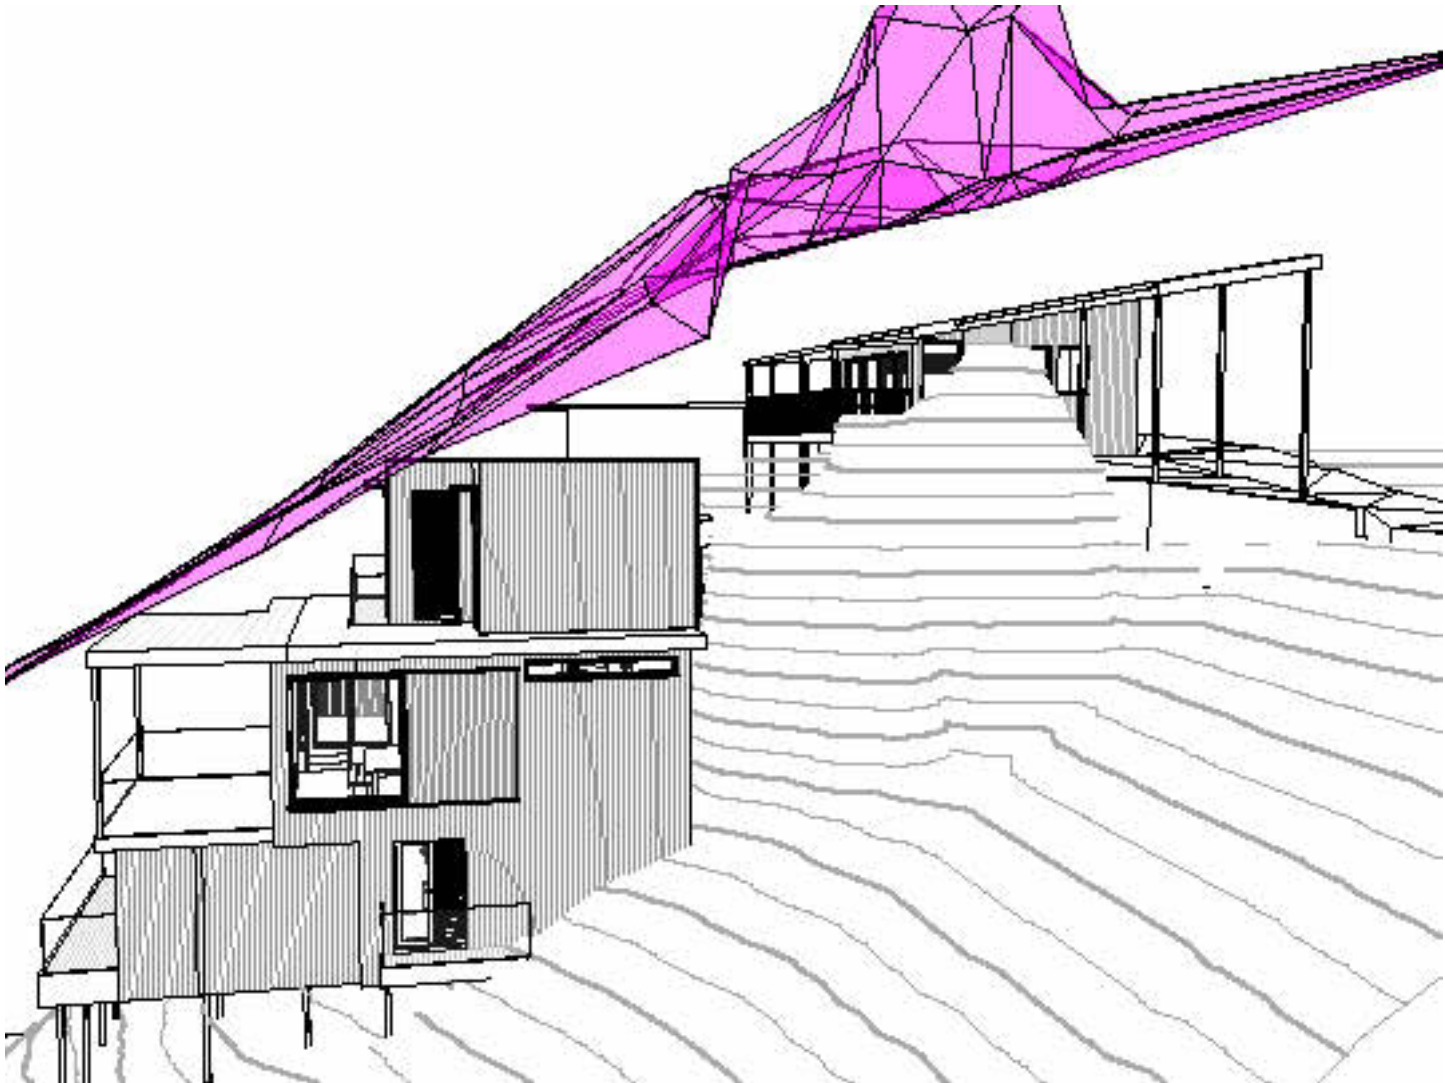

○ FIGURE 2 - 10M NGL OFFSET




1


Site Notification

1 : 200


 www.arclab.com.au	ARCLAB PTY LTD A.C.N. 143472762 PO Box 1239 Newport Beach NSW 2106 Australia Telephone +61 416 886 537 email:arc@arclab.com.au www.arclab.com.au	Client Meagan and Alex Cockerton	Documentation Development Application	© COPYRIGHT All works to be in accordance with Australian Standards, The Building Code of Australia, other relevant codes, and with Manufacturers' recommendations and instructions. Do not scale from drawings. Verify all dimensions on site prior to construction. The drawing is copyright and may not be used without written consent from ARCLAB PTY LTD.	ISSUE/REVISION			Job N°.	Sheet Number		
		Project Address 293 Hudson Parade Clareville	Sheet Title Notification Plan		N.°	Date	Note	0275	A124		
					A	29.08.24	DA Submission to NBC Council	Scale 1 : 200	Sheet A 3	REV. A	

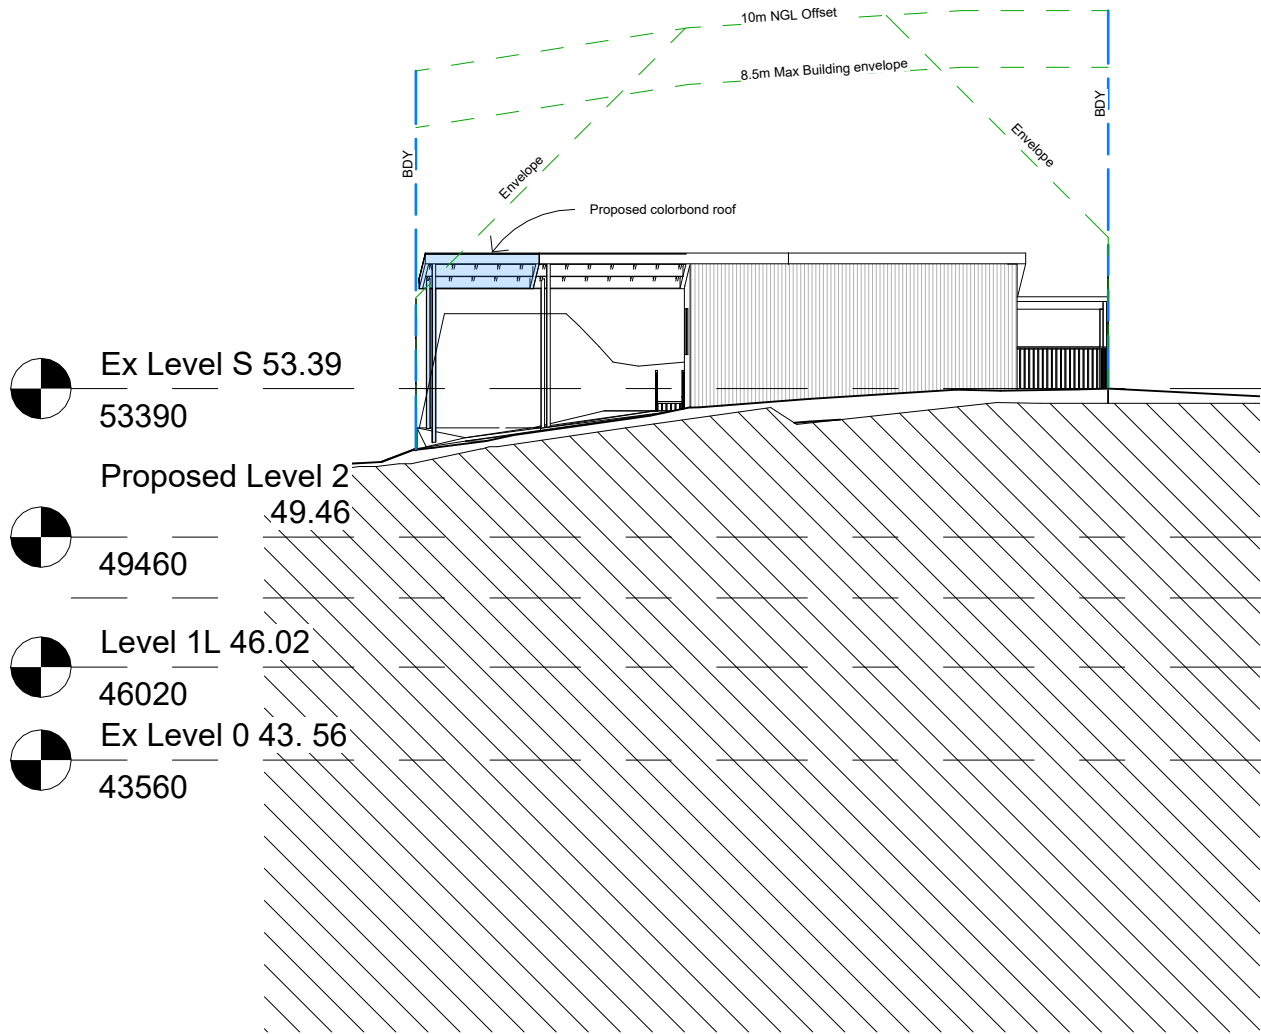


1 South East.
1 : 200

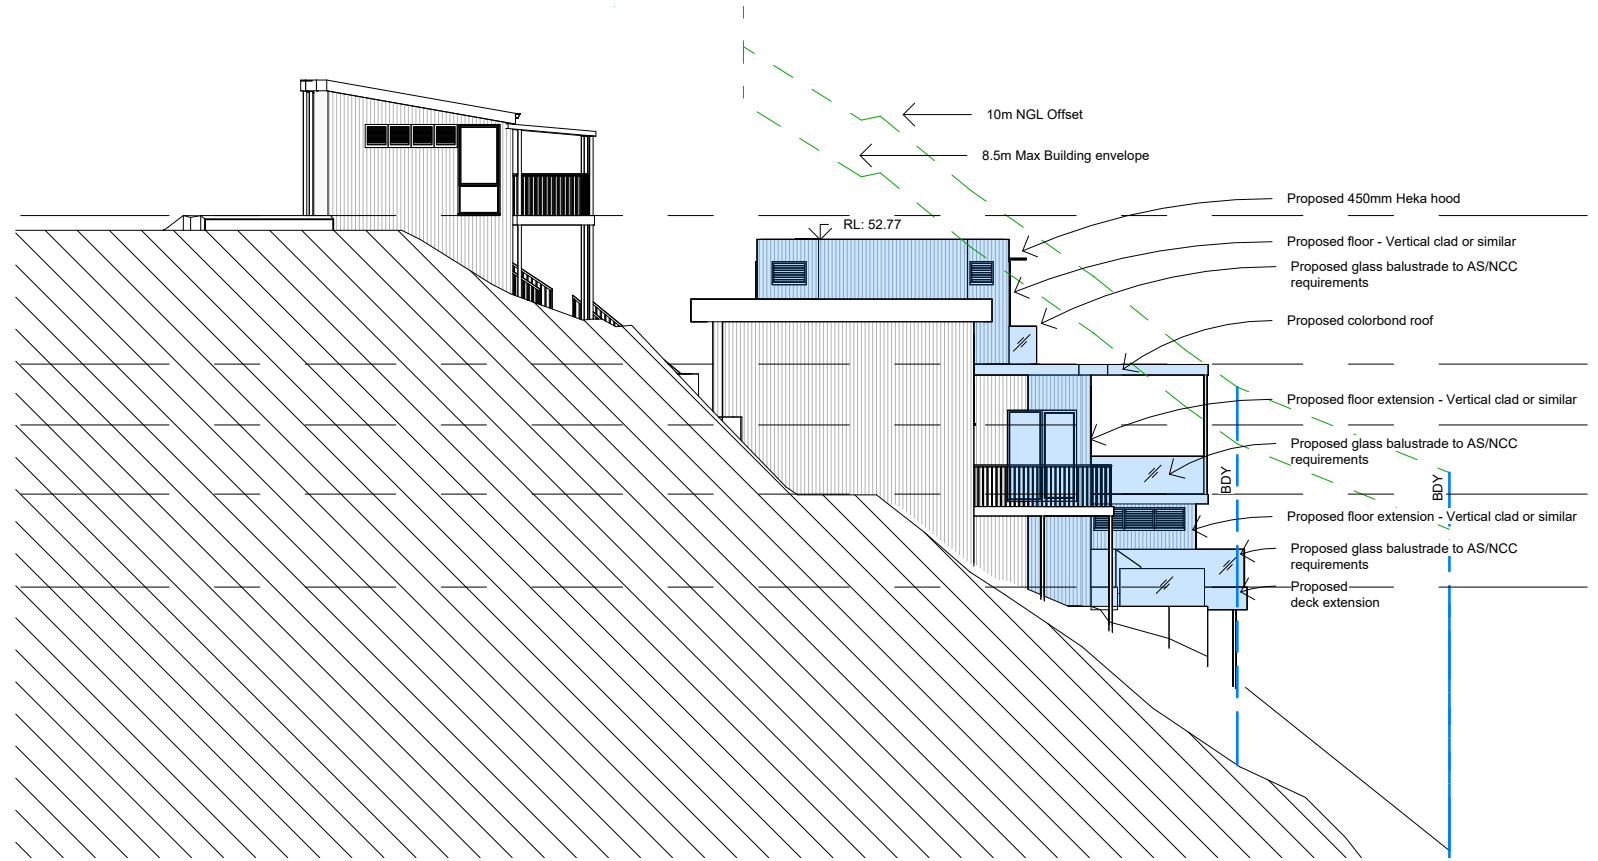


2 North East.
1 : 200

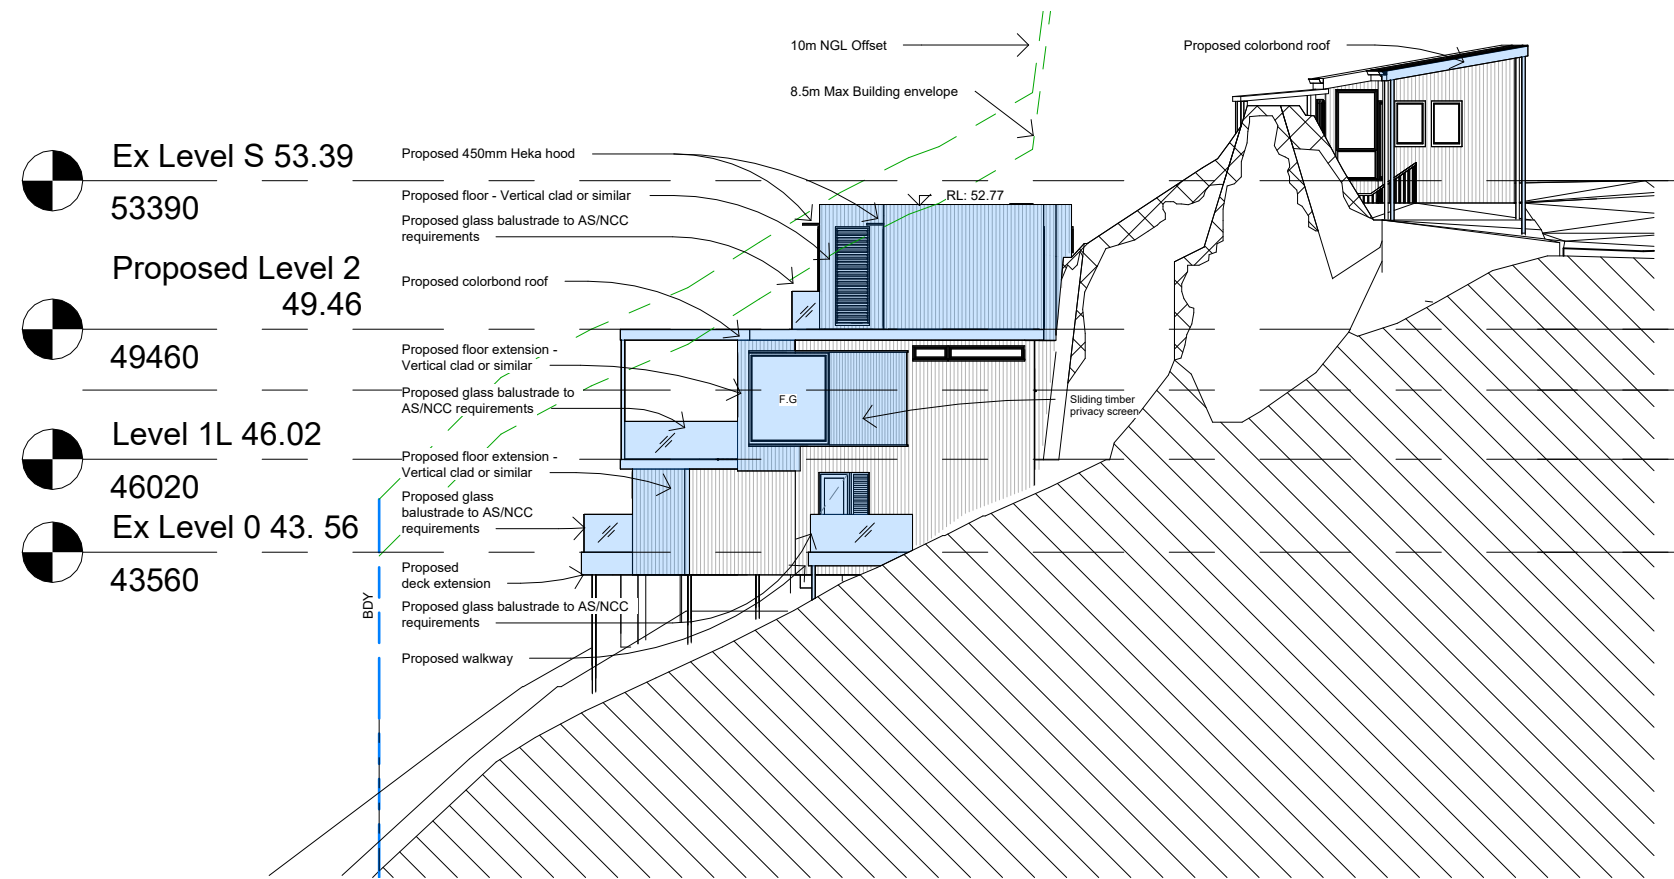


1 South West.
1 : 200

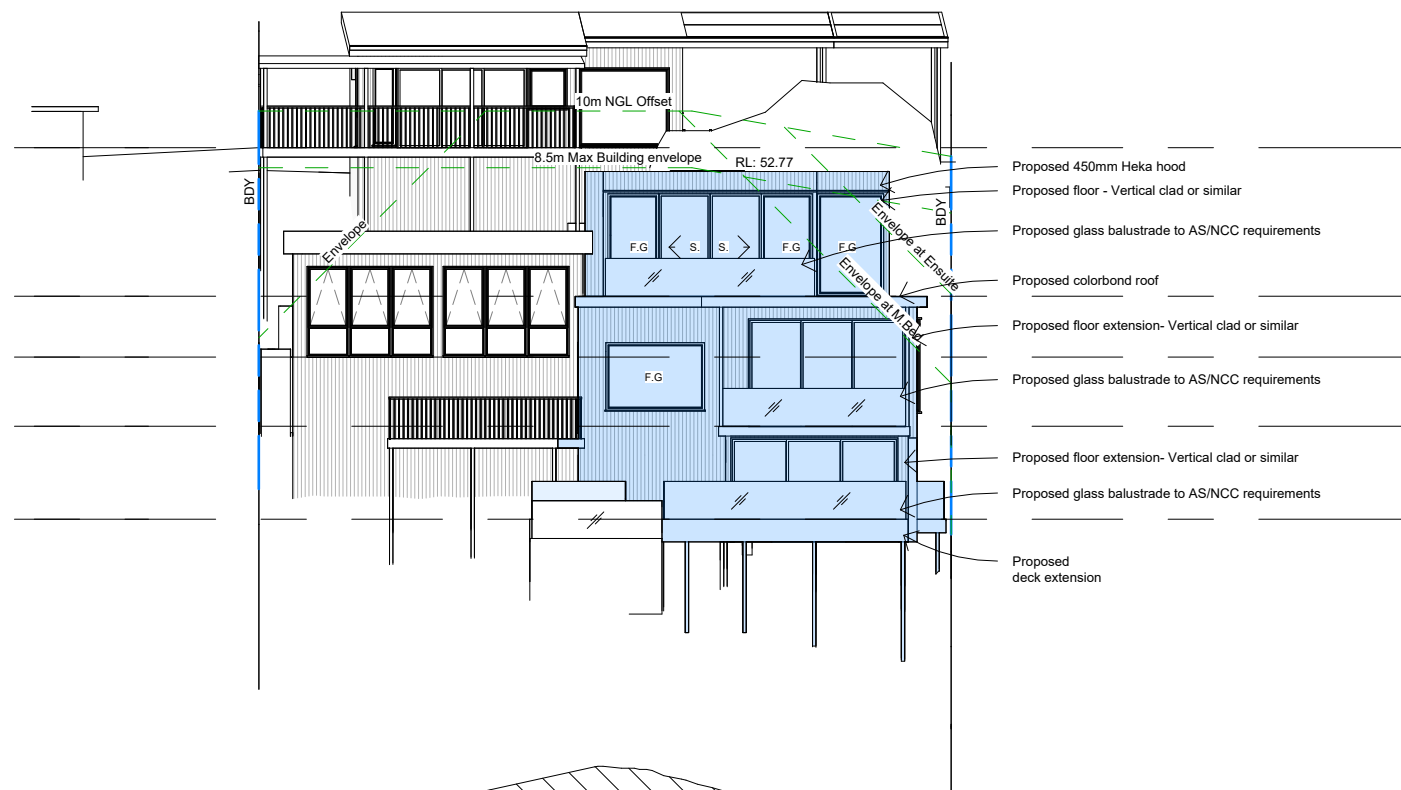



2 North West.
1 : 200

  www.arclab.com.au	ARCLAB PTY LTD A.C.N. 143472762 PO Box 1239 Newport Beach NSW 2106 Australia Telephone +61 416 886 537 email:arc@arclab.com.au www.arclab.com.au	Client Meagan and Alex Cockerton	Documentation Development Application	© COPYRIGHT All works to be in accordance with Australian Standards, The Building Code of Australia, other relevant codes, and with Manufacturers' recommendations and instructions. Do not scale from drawings. Verify all dimensions on site prior to construction. The drawing is copyright and may not be used without written consent from ARCLAB PTY LTD.	ISSUE/REVISION			Job N°.	Sheet Number		
		Project Address 293 Hudson Parade Clareville	Sheet Title Notification Elevations P2		N.°	Date	Note	0275	A126		
					A	29.08.24	DA Submission to NBC Council	Scale 1 : 200	Sheet A 3	REV. A	

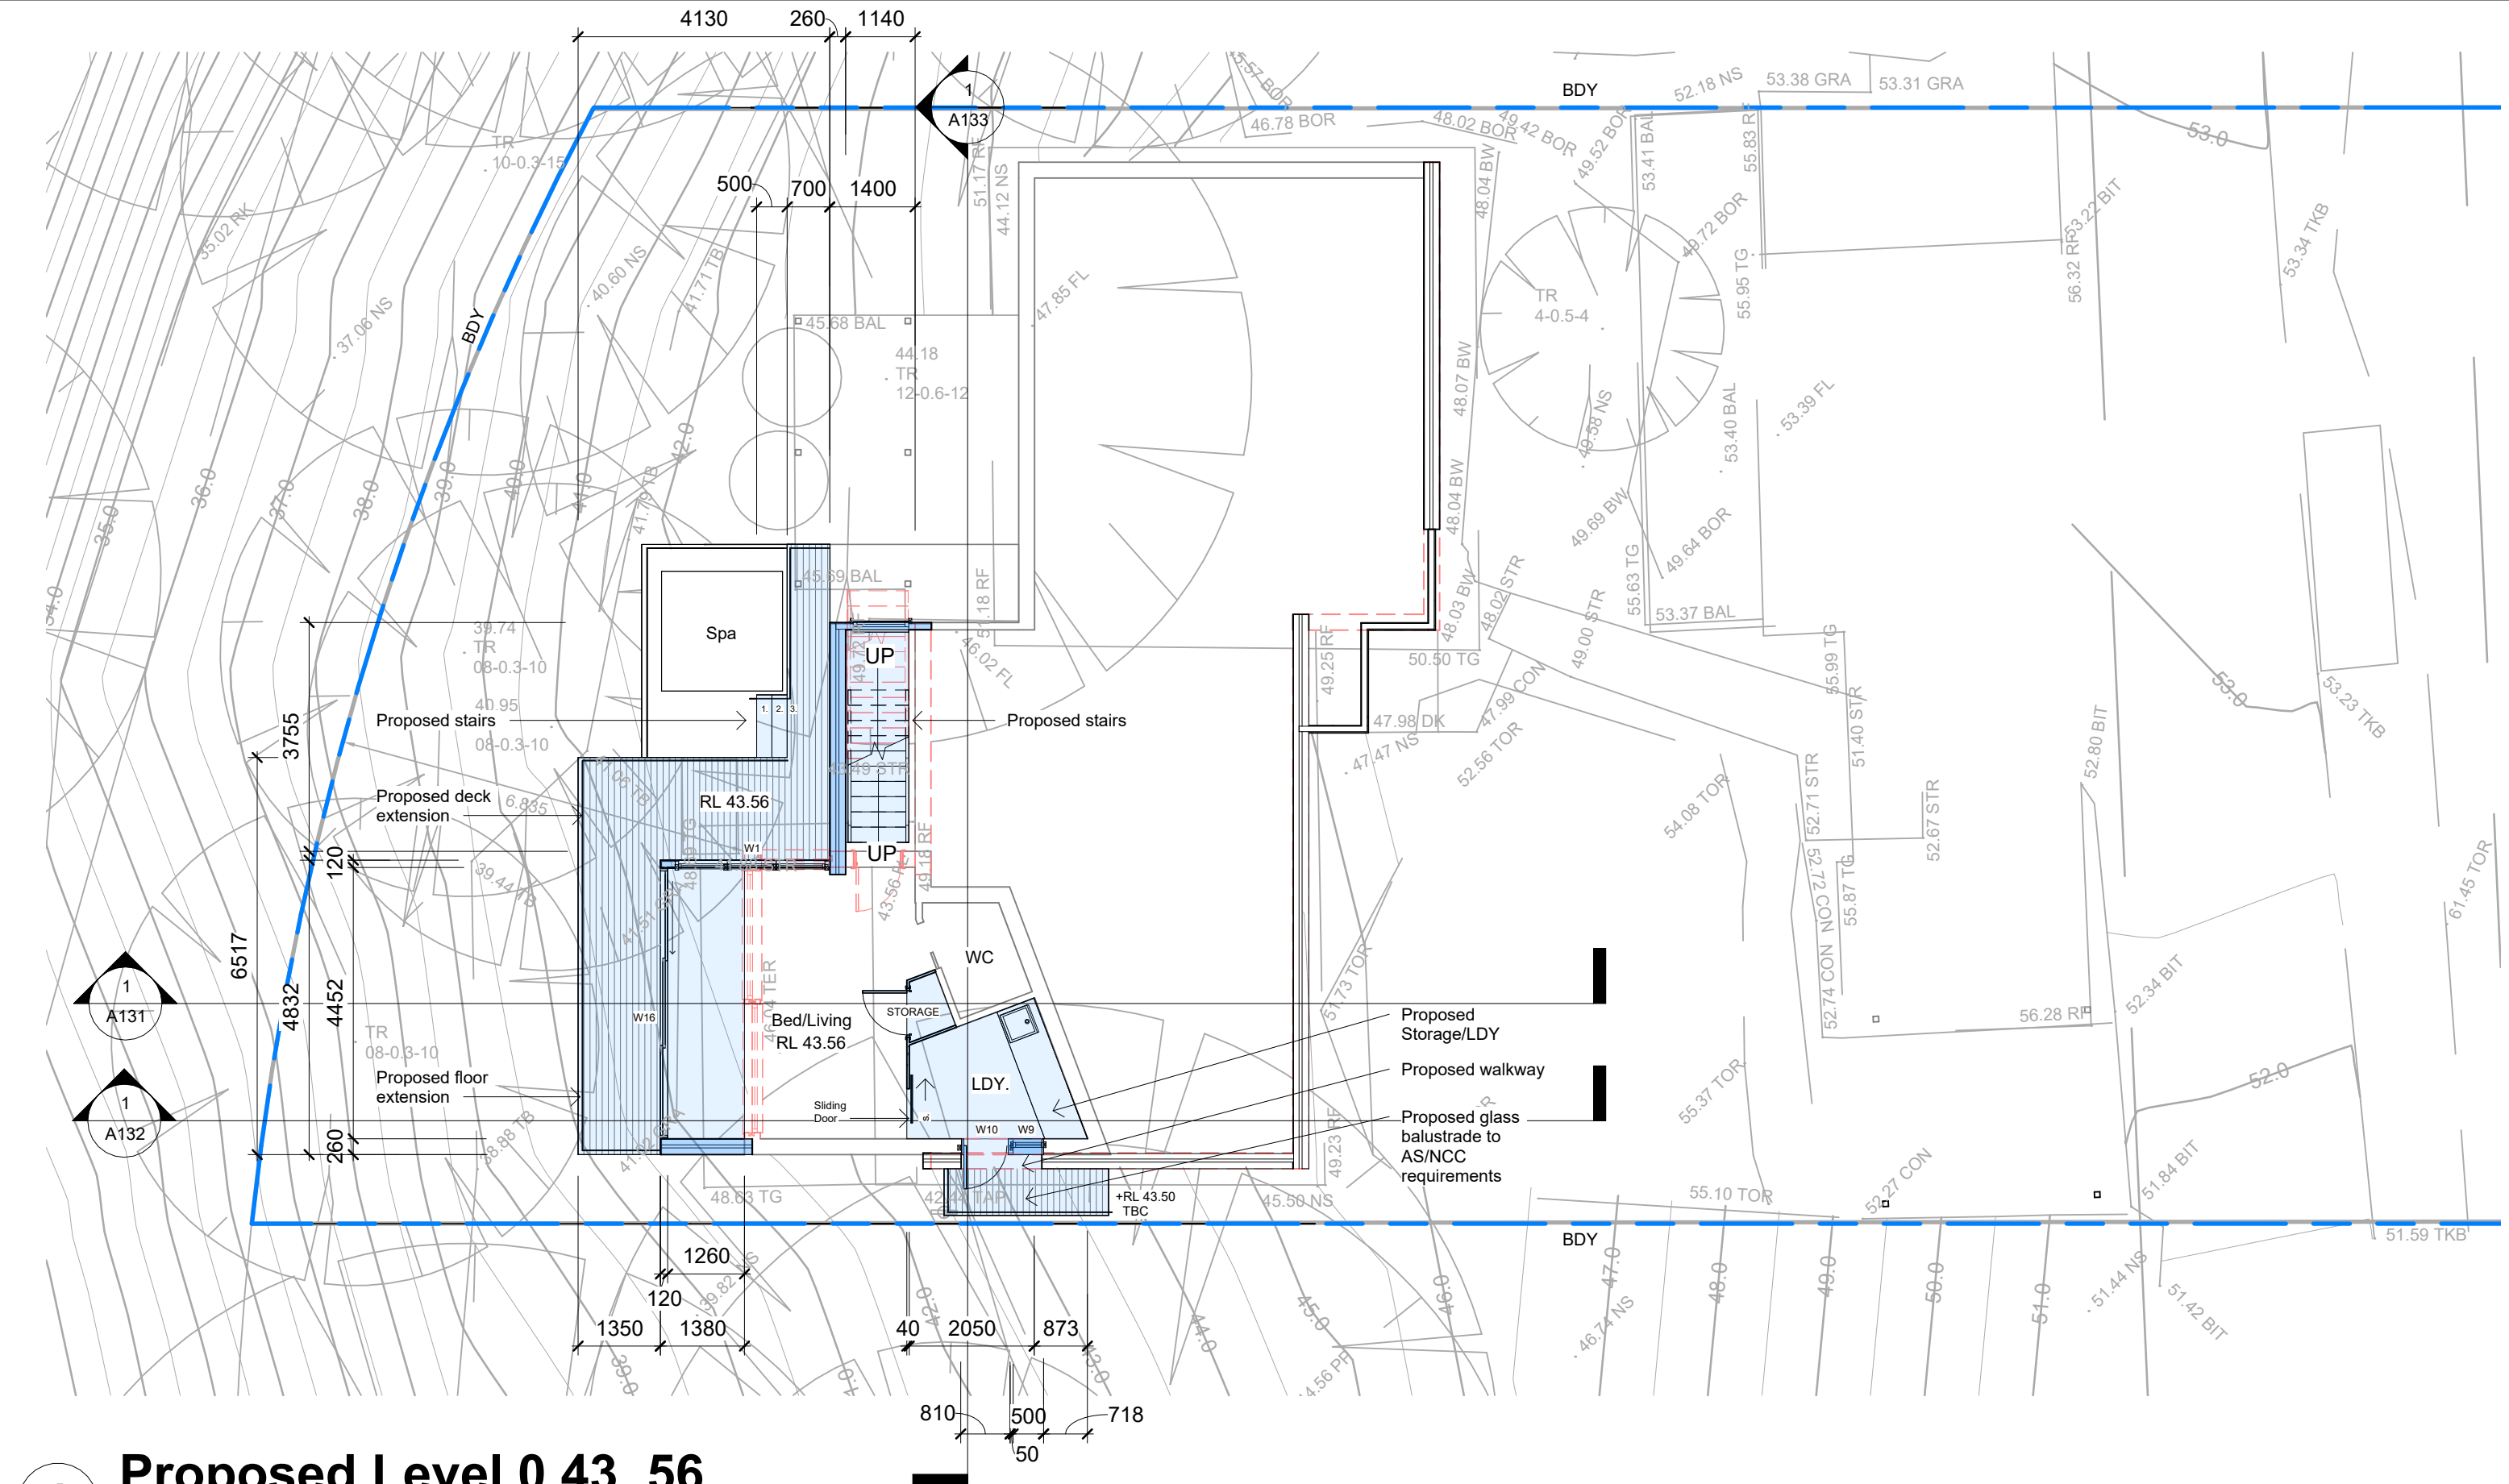



1 Proposed Level 0 43. 56.
1 : 100

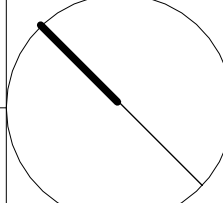 www.arclab.com.au	ARCLAB PTY LTD A.C.N. 143472762 PO Box 1239 Newport Beach NSW 2106 Australia Telephone +61 416 886 537 email: arclab@arclab.com.au www.arclab.com.au	Client Meagan and Alex Cockerton Project Address 293 Hudson Parade Clareville	Documentation Development Application Sheet Title Proposed level 0 Additional Info	© COPYRIGHT All works to be in accordance with Australian Standards, The Building Code of Australia, other relevant codes, and with Manufacturers' recommendations and instructions. Do not scale from drawings. Verify all dimensions on site prior to construction. The drawing is copyright and may not be used without written consent from ARCLAB PTY LTD.	ISSUE/REVISION			Job N°. 0275 Scale 1 : 100	Sheet Number A127		 MJC
					N.°	Date	Note		Sheet A 3	REV.	

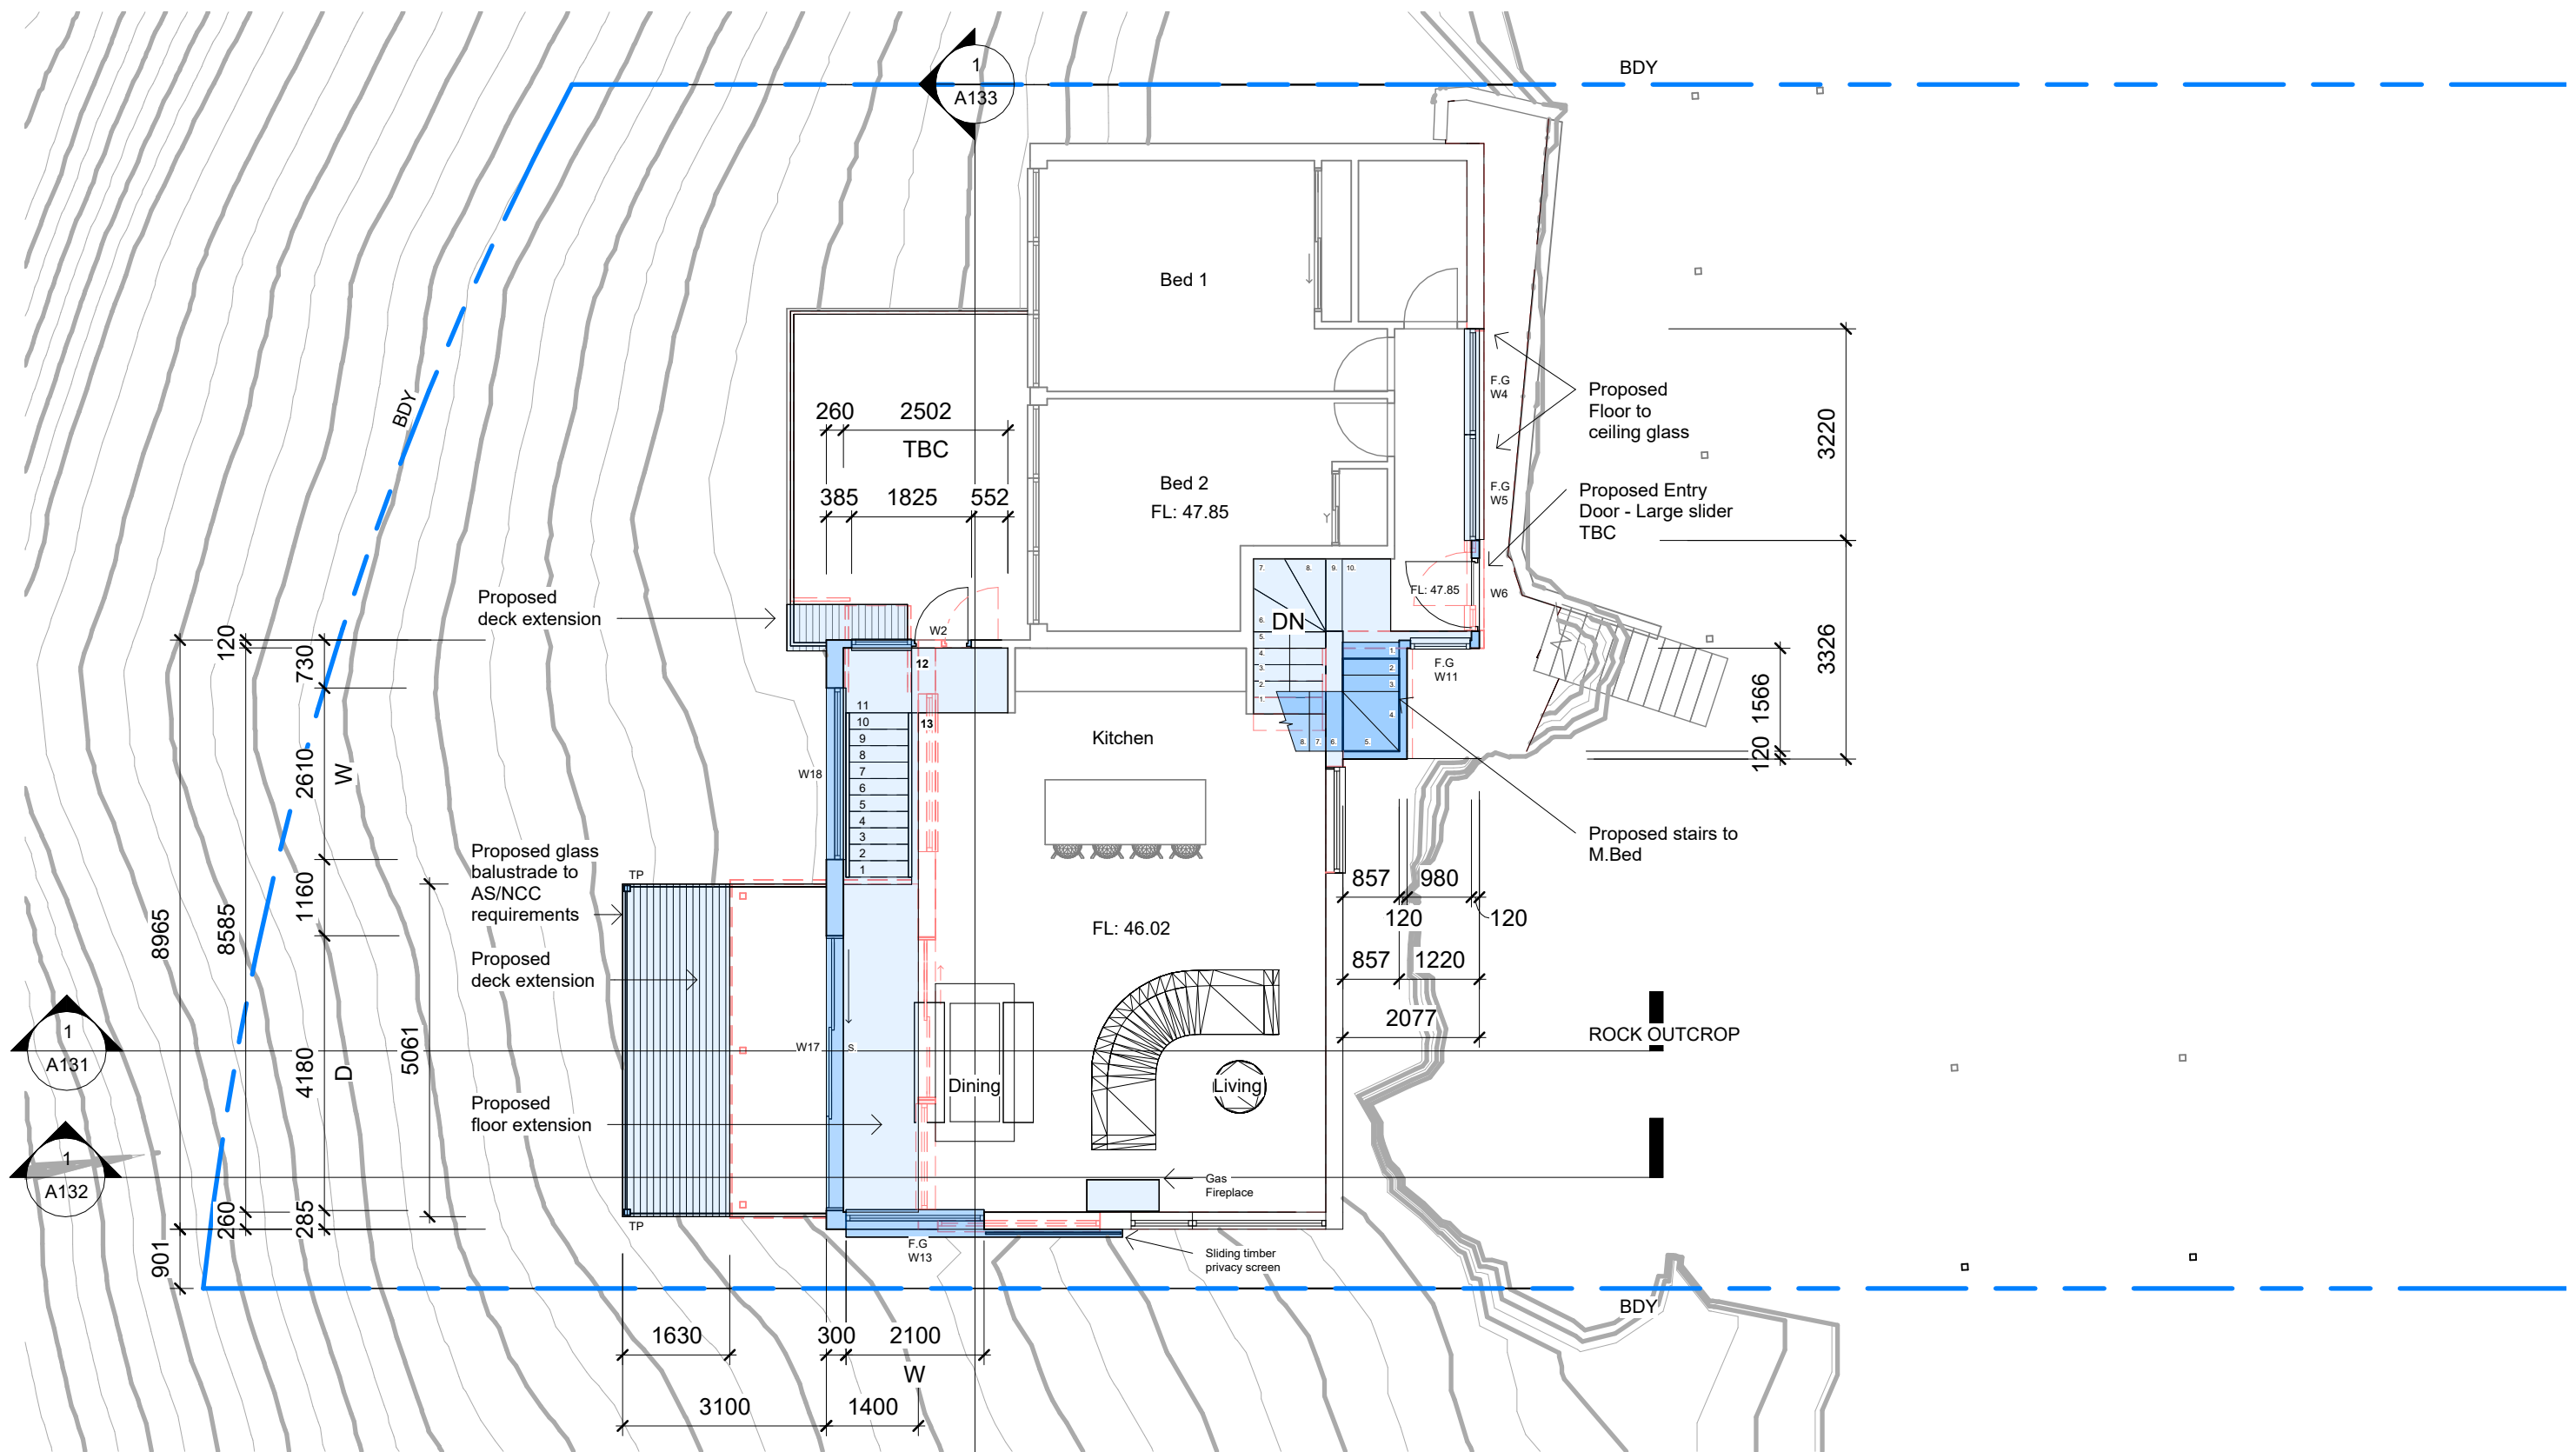

1 Proposed Level 1L 46.02.
1 : 100

 
 www.arclab.com.au	ARCLAB PTY LTD A.C.N. 143472762 PO Box 1239 Newport Beach NSW 2106 Australia Telephone +61 416 886 537 email:arc@arclab.com.au www.arclab.com.au	Client	Documentation	© COPYRIGHT All works to be in accordance with Australian Standards, The Building Code of Australia, other relevant codes, and with Manufacturers' recommendations and instructions. Do not scale from drawings. Verify all dimensions on site prior to construction. The drawing is copyright and may not be used without written consent from ARCLAB PTY LTD.	ISSUE/REVISION			Job N°.	Sheet Number		
		Meagan and Alex Cockerton	Development Application		N.º	Date	Note	0275	A128		
		Project Address	Sheet Title					Scale	Sheet	REV.	
	293 Hudson Parade Clareville	Proposed level 1 Additional Info				1 : 100	A 3				

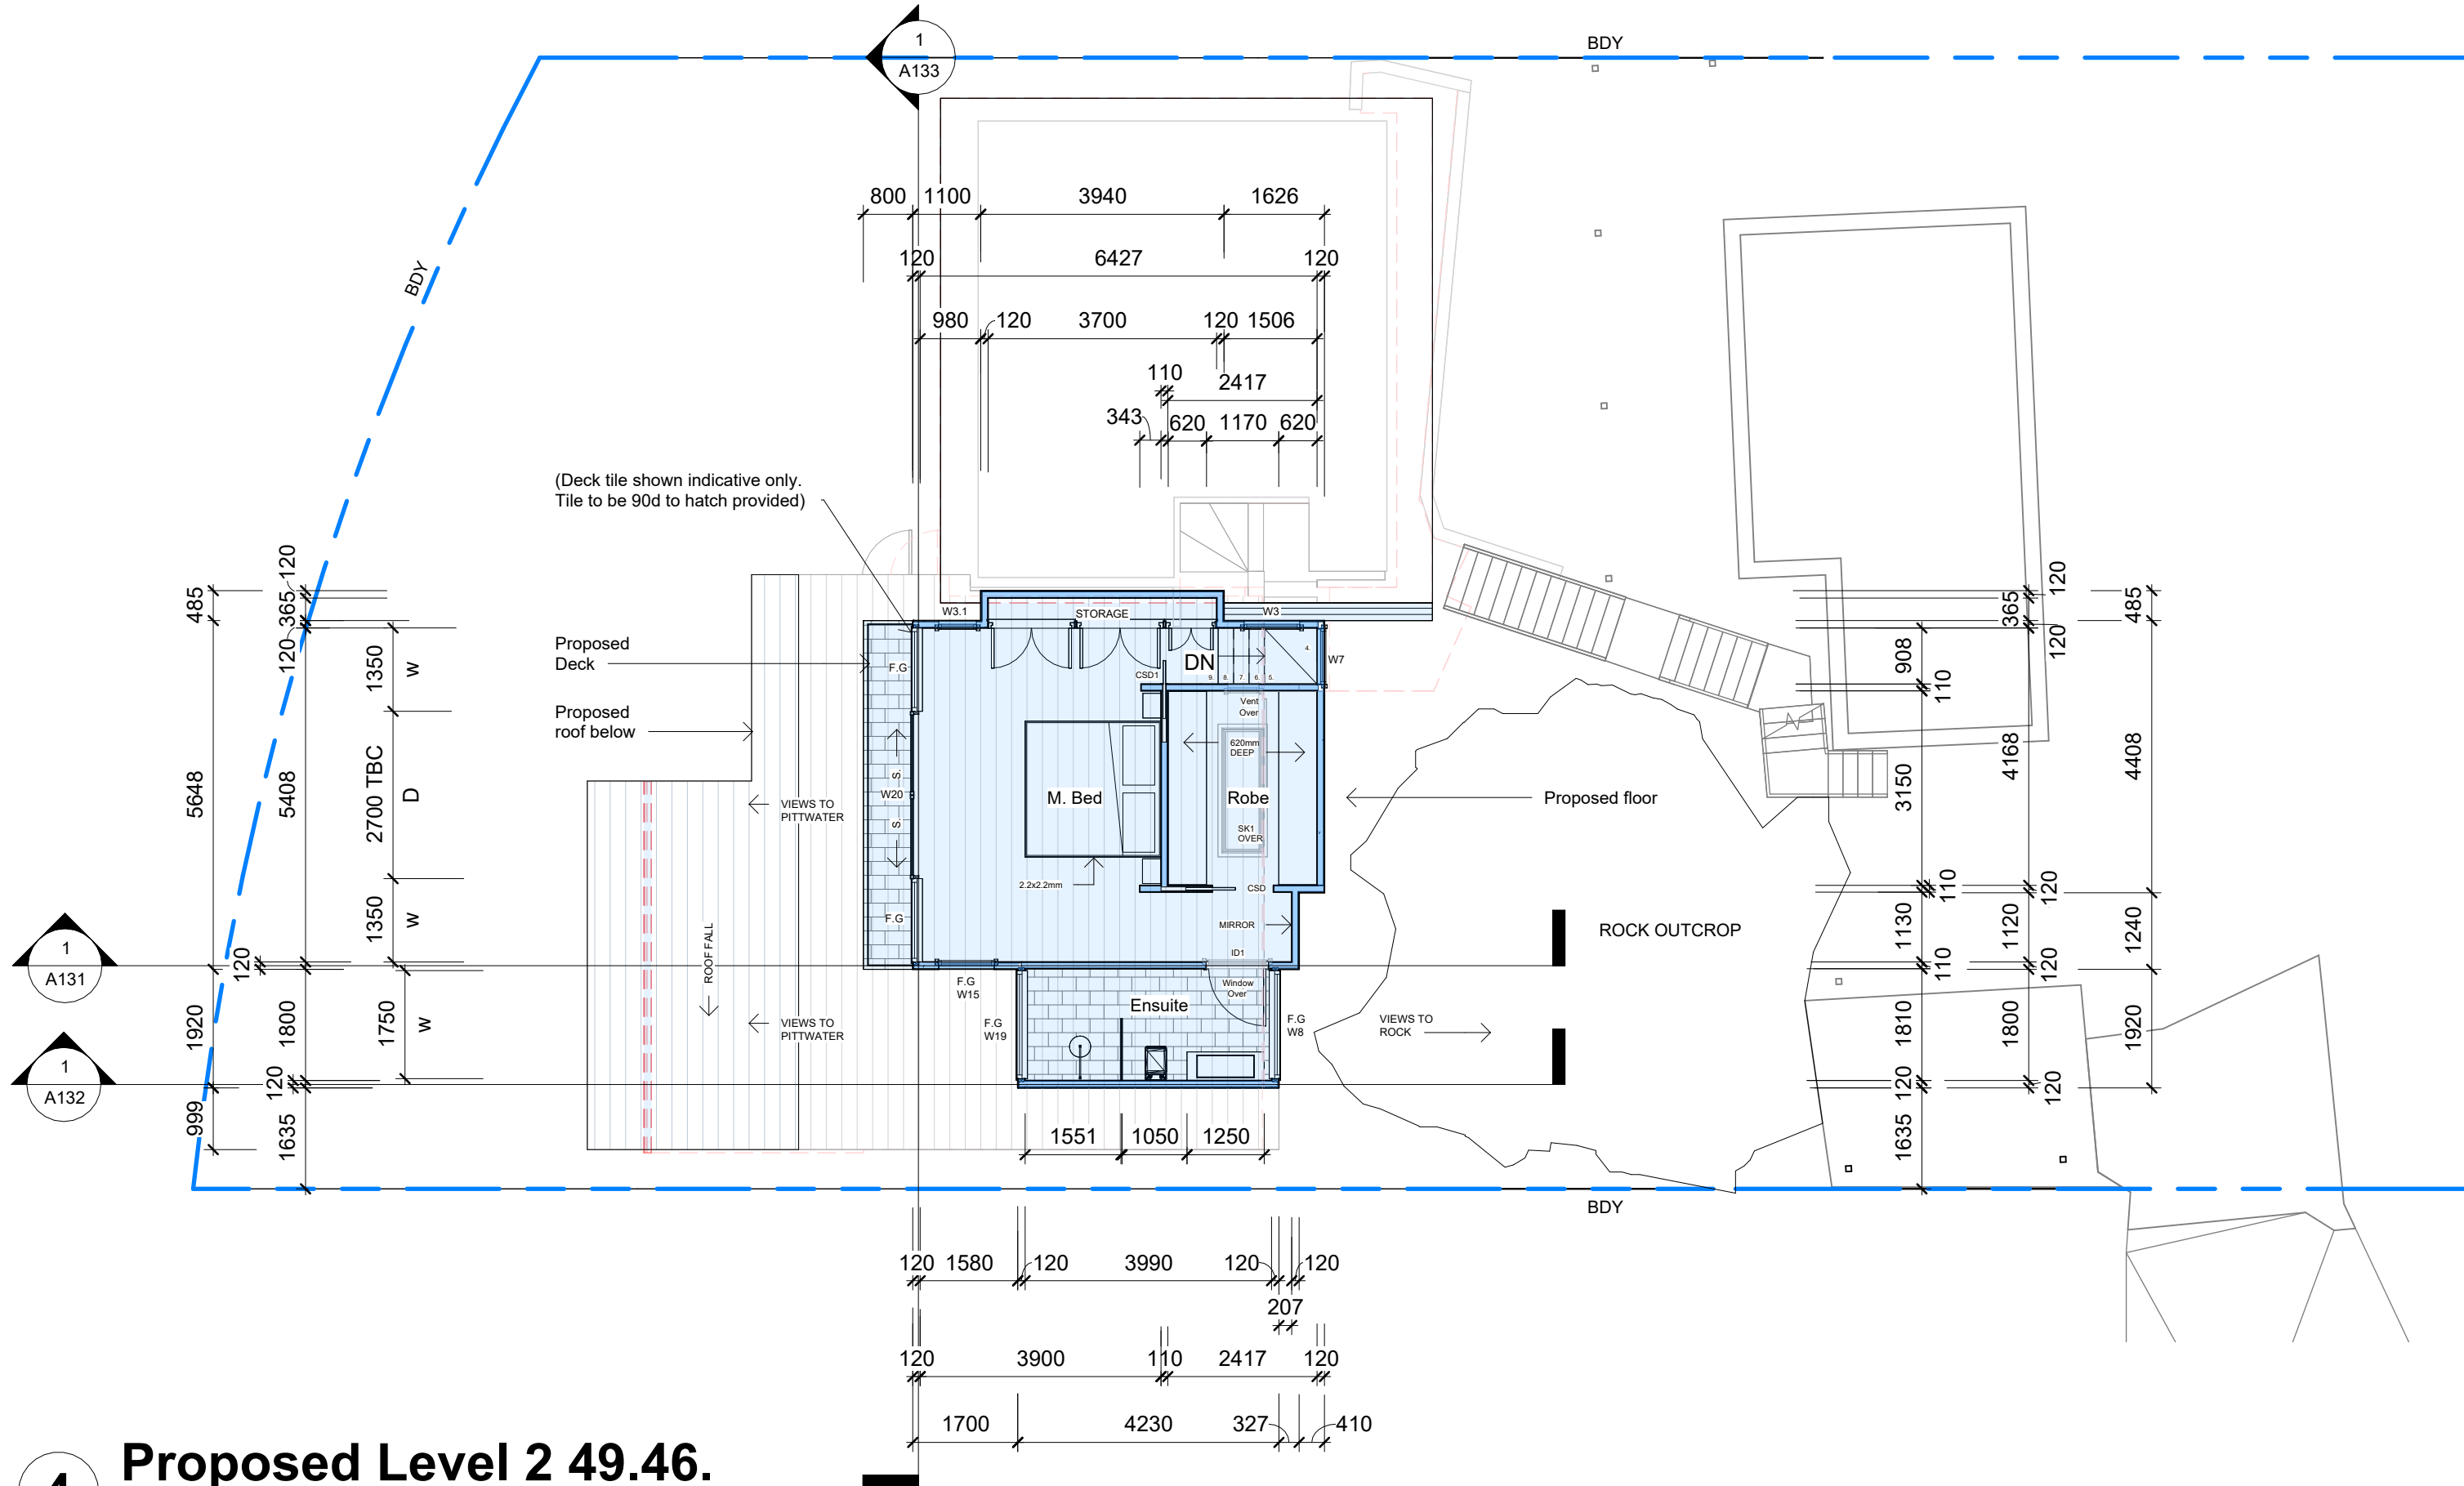


4


Proposed Level 2 49.46.

1 : 100

  www.arclab.com.au	ARCLAB PTY LTD A.C.N. 143472762 PO Box 1239 Newport Beach NSW 2106 Australia Telephone +61 416 886 537 email:arc@arclab.com.au www.arclab.com.au	Client	Documentation	© COPYRIGHT All works to be in accordance with Australian Standards, The Building Code of Australia, other relevant codes, and with Manufacturers' recommendations and instructions. Do not scale from drawings. Verify all dimensions on site prior to construction. The drawing is copyright and may not be used without written consent from ARCLAB PTY LTD.	ISSUE/REVISION			Job N°.	Sheet Number		
		Meagan and Alex Cockerton	Development Application		N.º	Date	Note	0275	A129		
		Project Address	Sheet Title					Scale	Sheet	REV.	
		293 Hudson Parade Clareville	Proposed level 2 Additional Info					1 : 100	A 3		

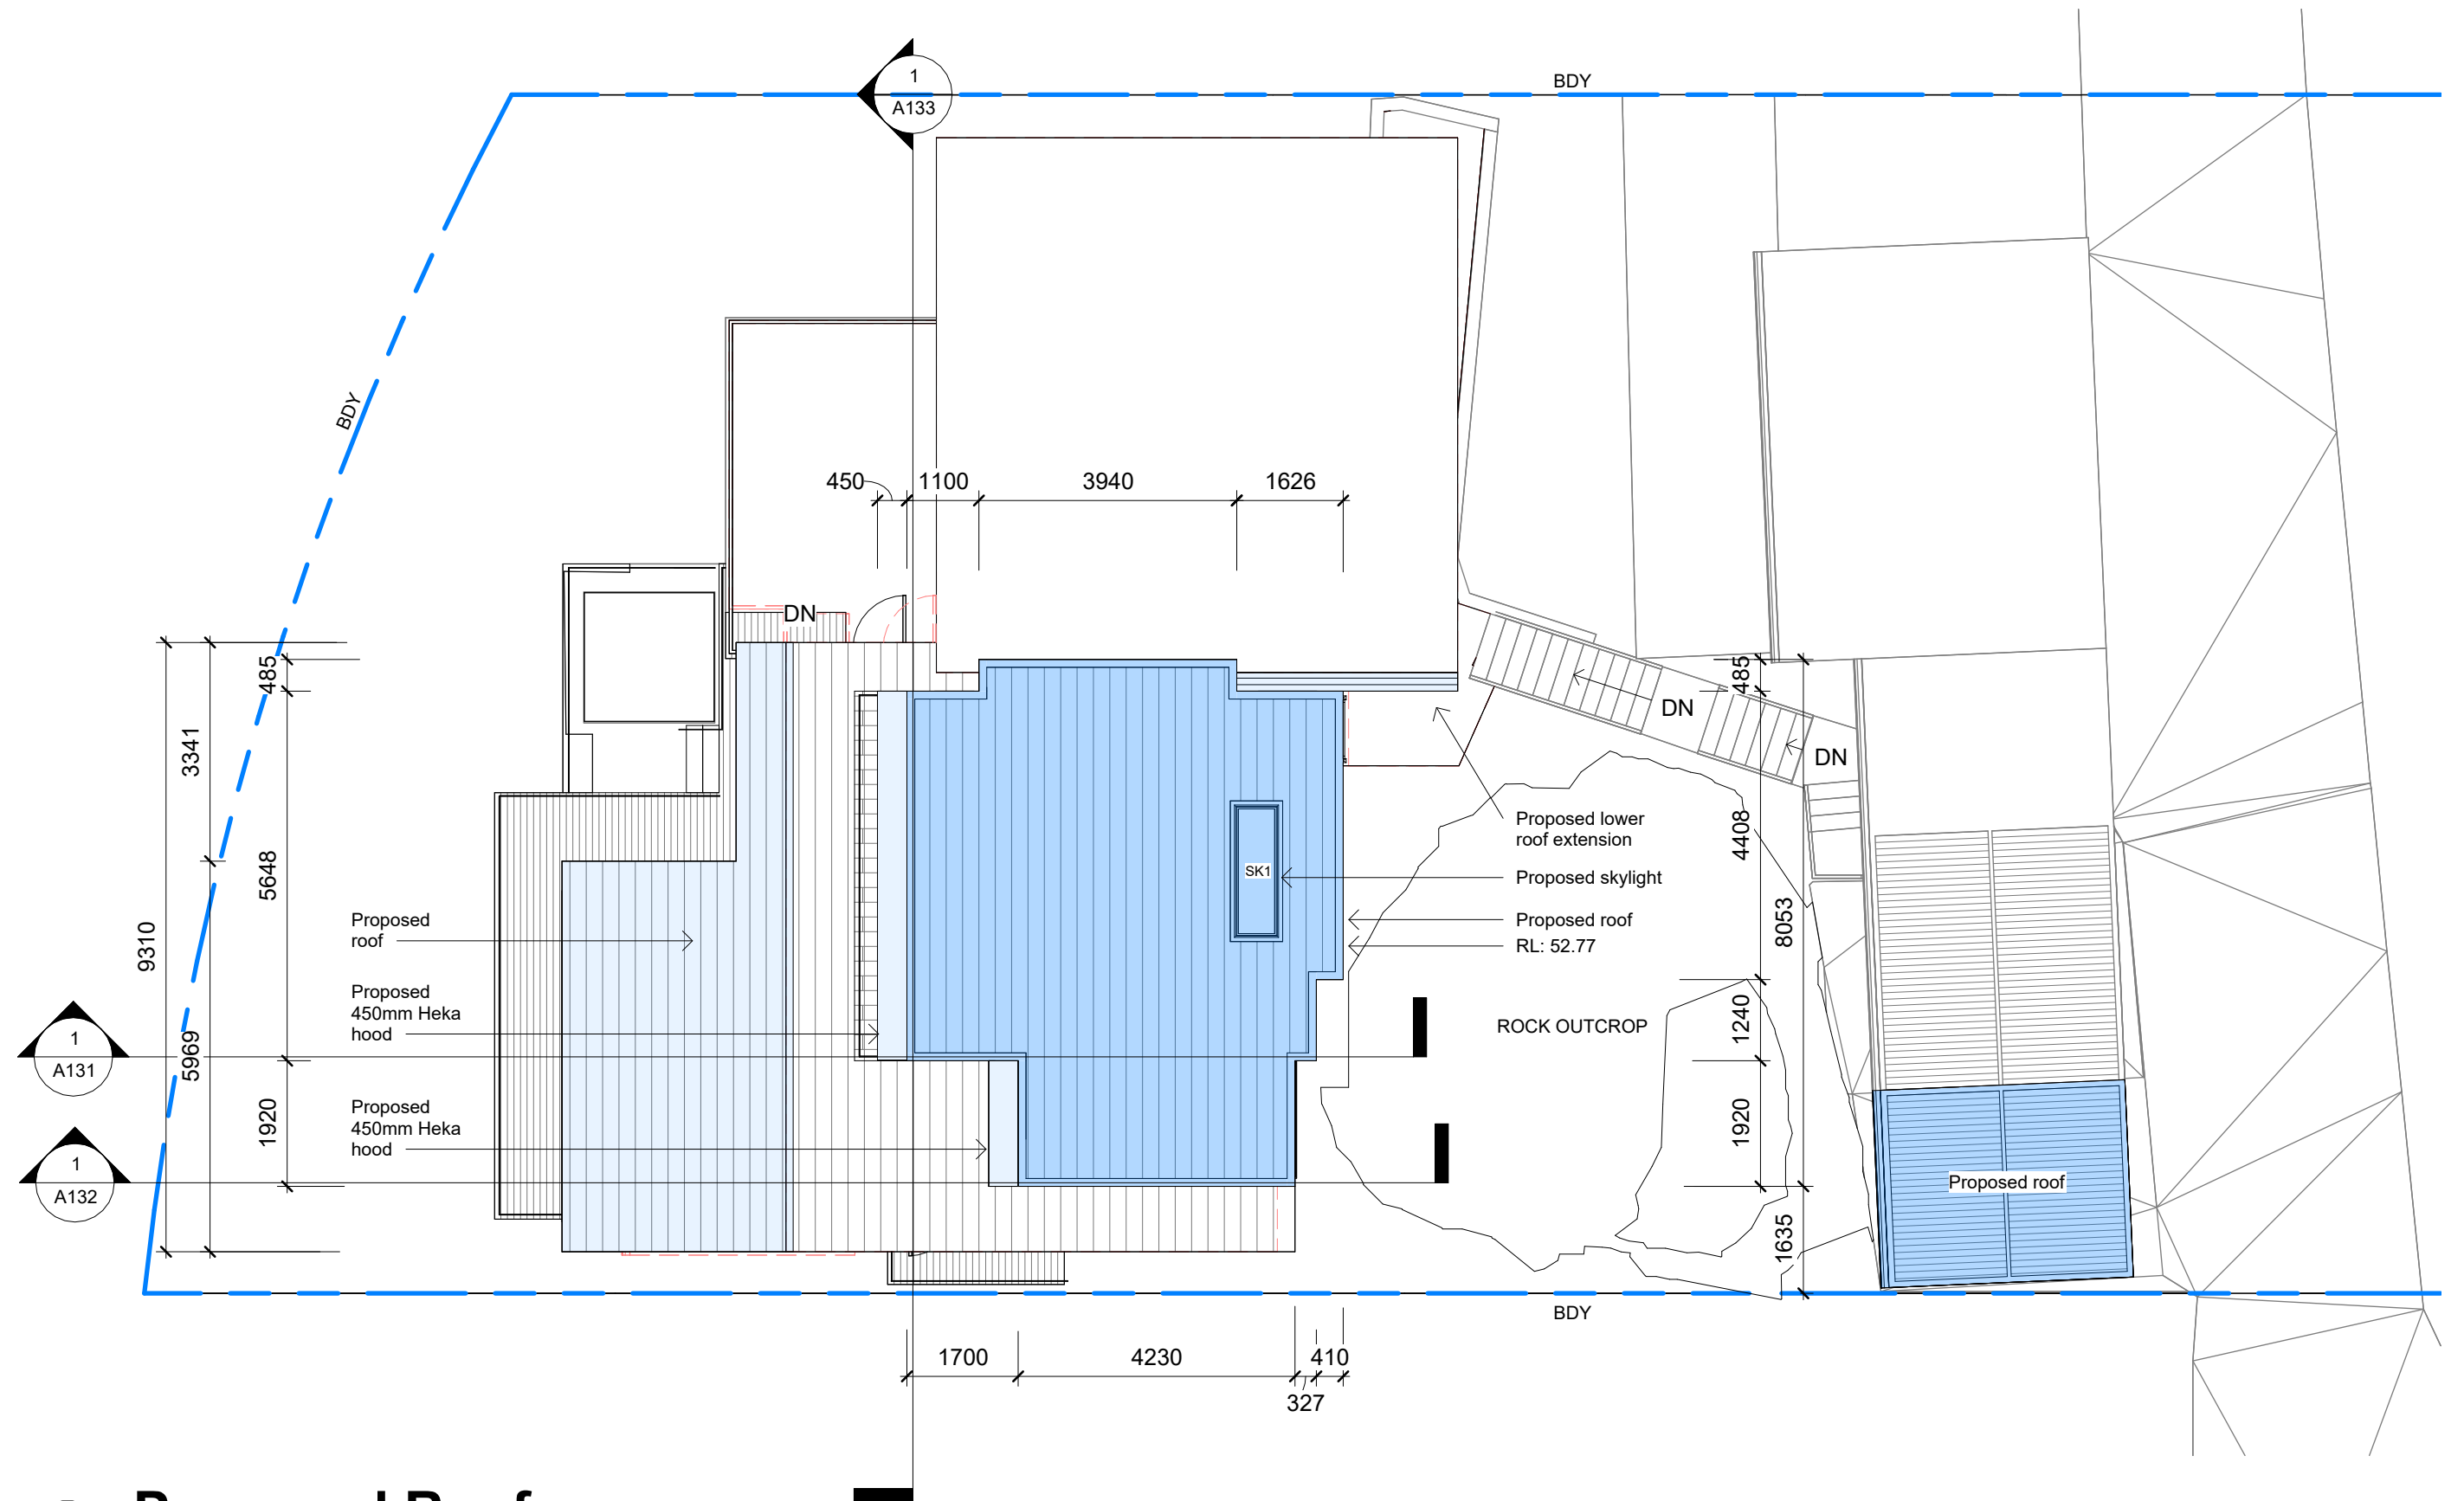

1 Proposed Roof.
1 : 100

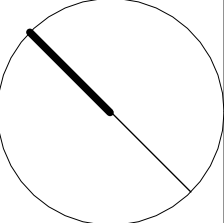 www.arclab.com.au	ARCLAB PTY LTD A.C.N. 143472762 PO Box 1239 Newport Beach NSW 2106 Australia Telephone +61 416 886 537 email: arc@arclab.com.au www.arclab.com.au	Client Meagan and Alex Cockerton Project Address 293 Hudson Parade Clareville	Documentation Development Application Sheet Title Proposed Roof Additional Info	© COPYRIGHT All works to be in accordance with Australian Standards, The Building Code of Australia, other relevant codes, and with Manufacturers' recommendations and instructions. Do not scale from drawings. Verify all dimensions on site prior to construction. The drawing is copyright and may not be used without written consent from ARCLAB PTY LTD.	ISSUE/REVISION			Job N°. 0275 Scale 1 : 100	Sheet Number A130		
					N.º	Date	Note		Sheet A 3	REV.	

Ex Level S 53.39
53390

Proposed Level 2
49.46
49460

Level 1U 47.85
47850

Level 1L 46.02
46020

Ex Level 0 43. 56
43560

10m NGL Offset

240

RL: 52.77

Wall (Cut)

RL:51.73

Dining

Living

Bed/Living

LDY

RL:45.00

RL:44.00

RL:43.00

RL:42.00


RL:41.00







RL:40.00

RL:39.00

30 Degree Slope


1 Section 3
1 : 100

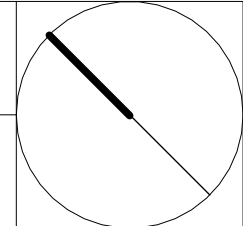 www.arclab.com.au	ARCLAB PTY LTD A.C.N. 143472762 PO Box 1239 Newport Beach NSW 2106 Australia Telephone +61 416 886 537 email:arc@arclab.com.au www.arclab.com.au	Client Meagan and Alex Cockerton Project Address 293 Hudson Parade Clareville	Documentation Development Application Sheet Title Section 3 Additional Info	© COPYRIGHT All works to be in accordance with Australian Standards, The Building Code of Australia, other relevant codes, and with Manufacturers' recommendations and instructions. Do not scale from drawings. Verify all dimensions on site prior to construction. The drawing is copyright and may not be used without written consent from ARCLAB PTY LTD.	ISSUE/REVISION			Job N°. 0275 Scale 1 : 100	Sheet Number A131		 MJC
					N.º	Date	Note		Sheet A 3	REV.	

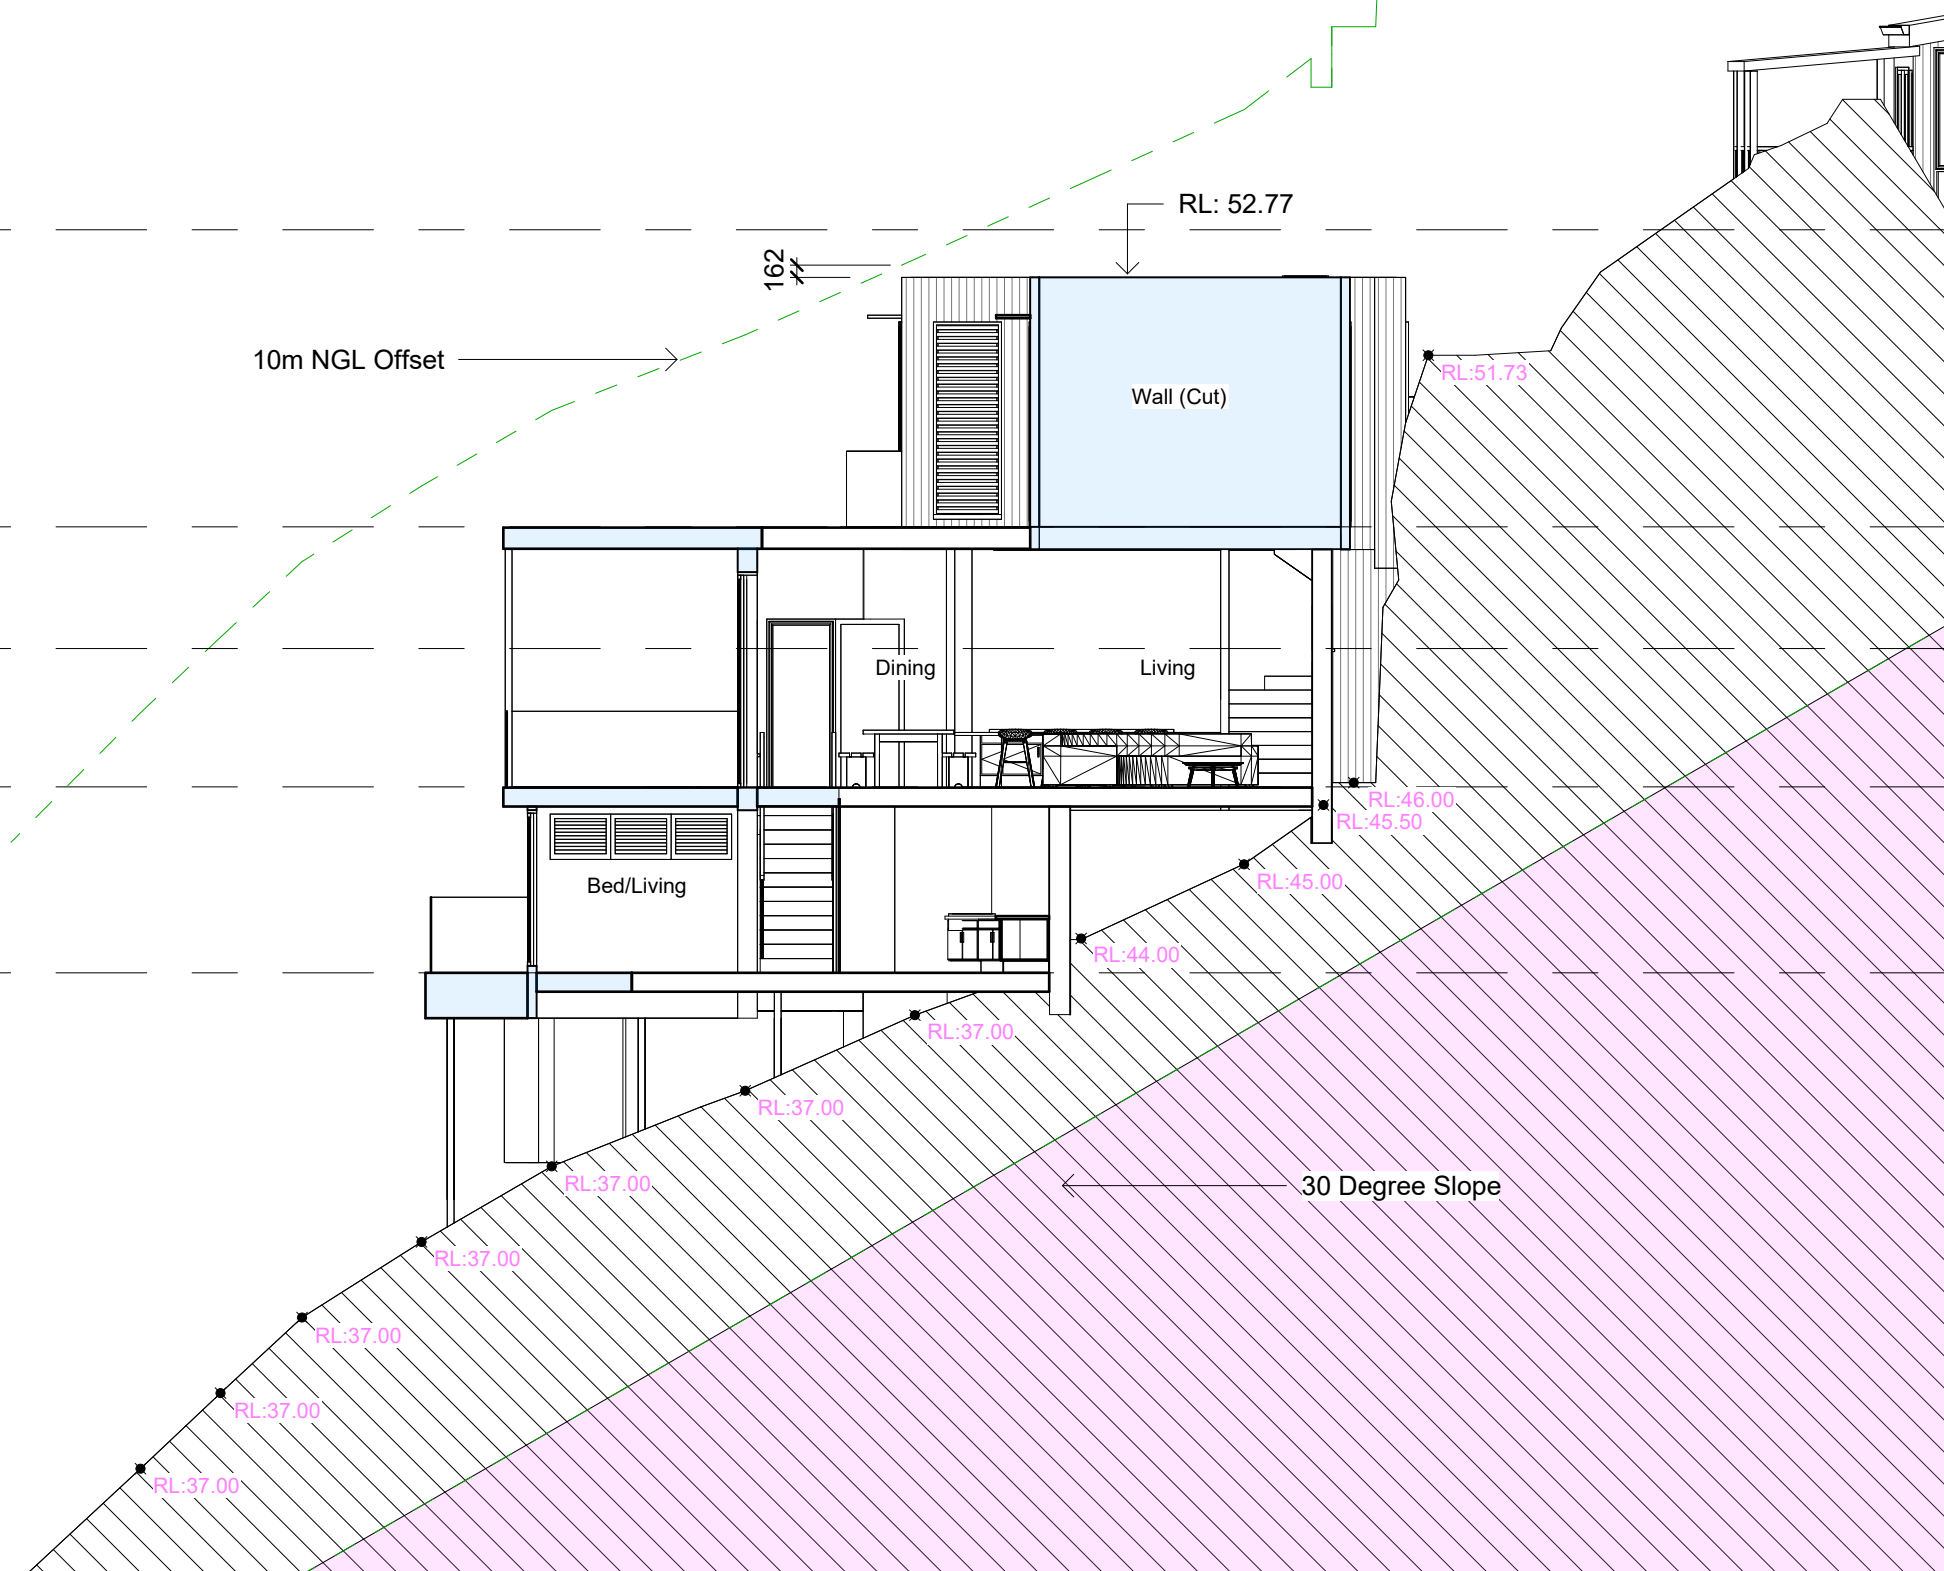   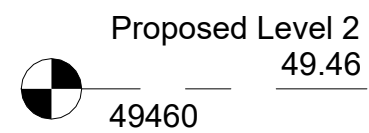 

1 Section 4

 www.arclab.com.au	ARCLAB PTY LTD A.C.N. 143472762 PO Box 1239 Newport Beach NSW 2106 Australia Telephone +61 416 886 537 email:arc@arclab.com.au www.arclab.com.au	Client	Documentation	ISSUE/REVISION			Job N°.	Sheet Number		
		Meagan and Alex Cockerton	Development Application				0275	A132		
		Project Address	Sheet Title				Scale	Sheet	REV.	
		293 Hudson Parade Clareville	Section 4 Additional Info				1 : 100	A 3		

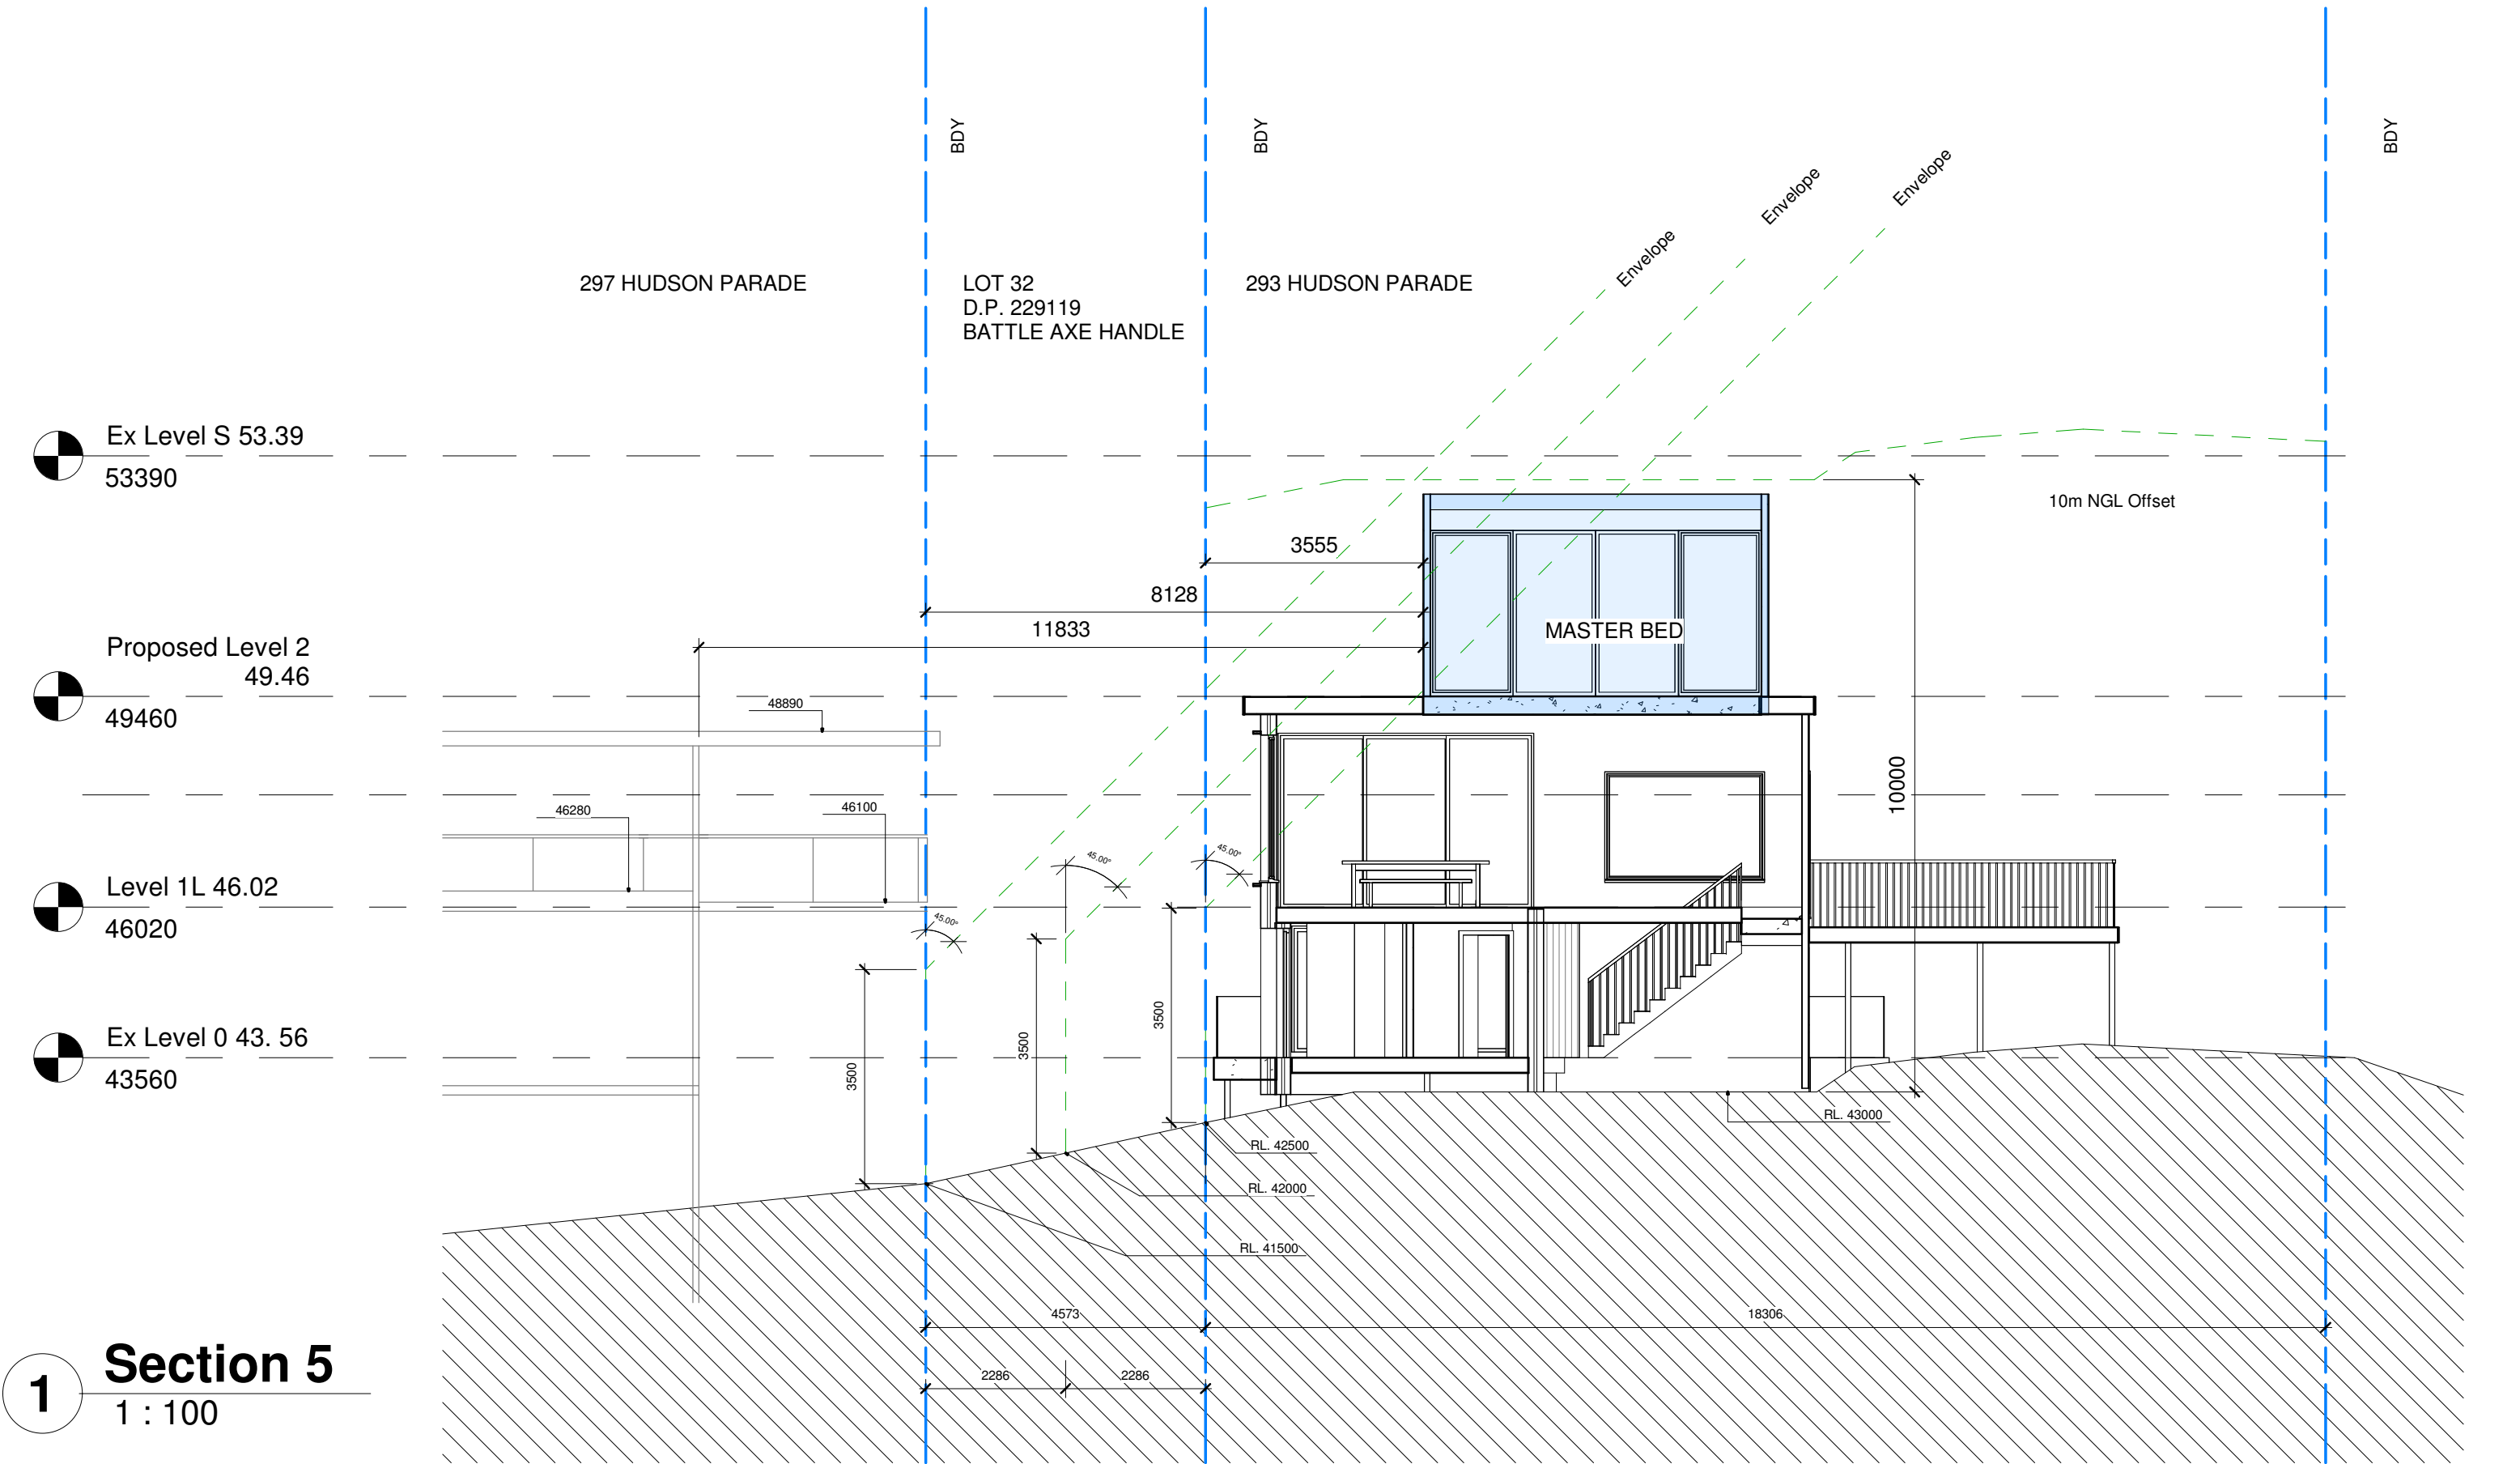

 www.arclab.com.au	ARCLAB PTY LTD A.C.N. 143472762 PO Box 1239 Newport Beach NSW 2106 Australia Telephone +61 416 886 537 email:arc@arclab.com.au www.arclab.com.au	Client Meagan and Alex Cockerton	Documentation Development Application	© COPYRIGHT All works to be in accordance with Australian Standards, The Building Code of Australia, other relevant codes, and with Manufacturers' recommendations and instructions. Do not scale from drawings. Verify all dimensions on site prior to construction. The drawing is copyright and may not be used without written consent from ARCLAB PTY LTD.	ISSUE/REVISION			Job N°.	Sheet Number			
						N.º	Date	Note	0275	A133		
										Scale 1 : 100		Sheet A 3

