



THIS PLAN TO BE READ IN CONJUNCTION WITH

MOD2016/0129

NORTHERN BEACHES COUNCIL

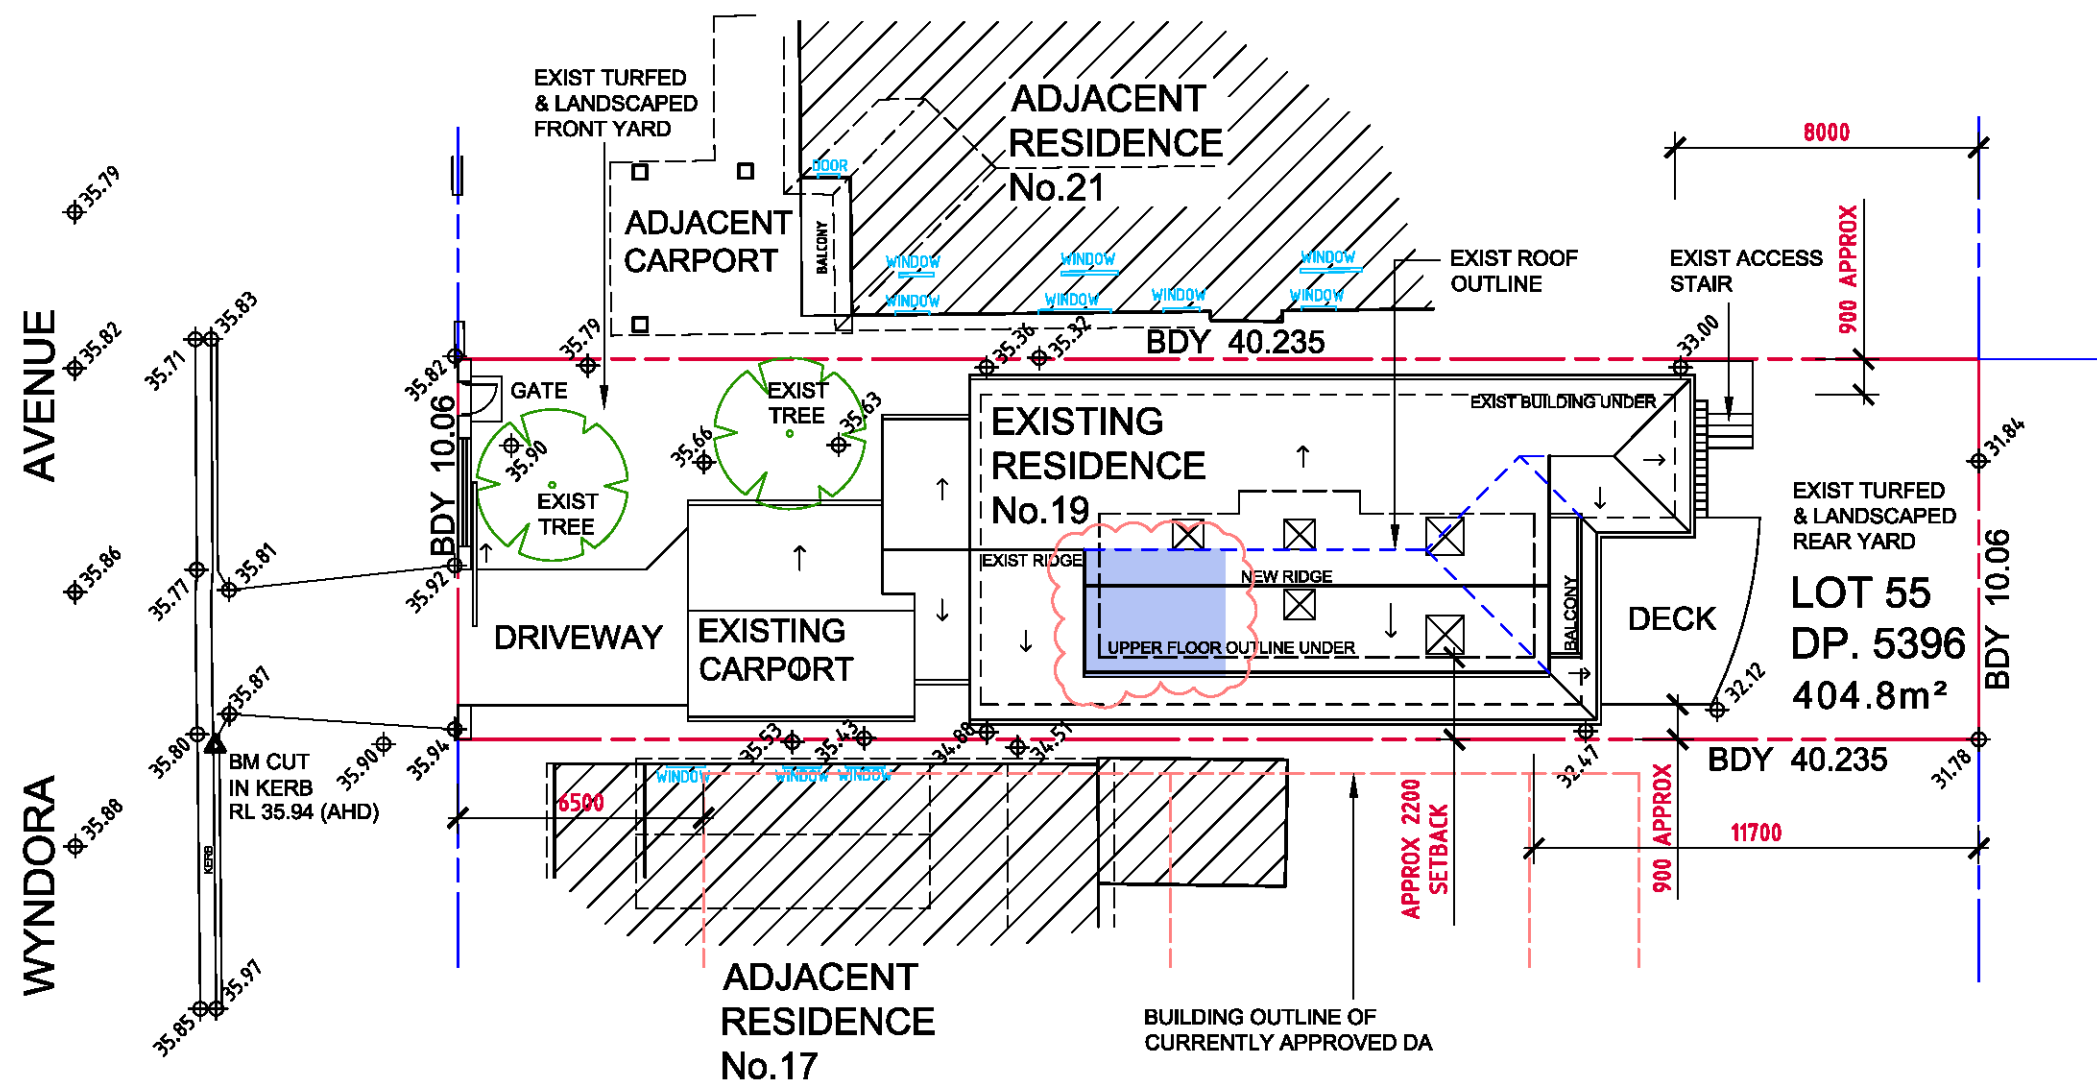

ALL SURVEY LEVELS TO AUSTRALIAN HEIGHT DATUM (AHD)
FROM GARVIN MORGAN & CO. REF. 19020 DATED 4/03/10 &
PREVIOUS DA No. 2010/1119

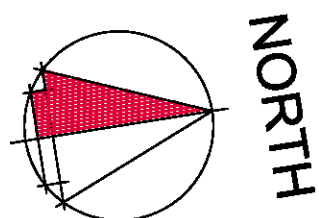

ISSUE B 18/05/2016 S96 SUBMISSION
ISSUE A 10/02/2015 DA SUBMISSION


context
DESIGN PTY LTD
BUILDING CONSULTANTS

14 Ocean Grove,
Collaroy 2097
Phone/Fax 02 9984 0819
ABN 9400 1968 967


**PROPOSED NEW UPPER LEVEL ADDITION
AT No 19 WYNDORA AVENUE, FRESHWATER
FOR JAMES & DONNA GULBIN**

TITLE:
DATE: FEBRUARY 2015
DRAWING No: **2015-01**

SITE PLAN
SCALE: 1:200
ISSUE: **B**

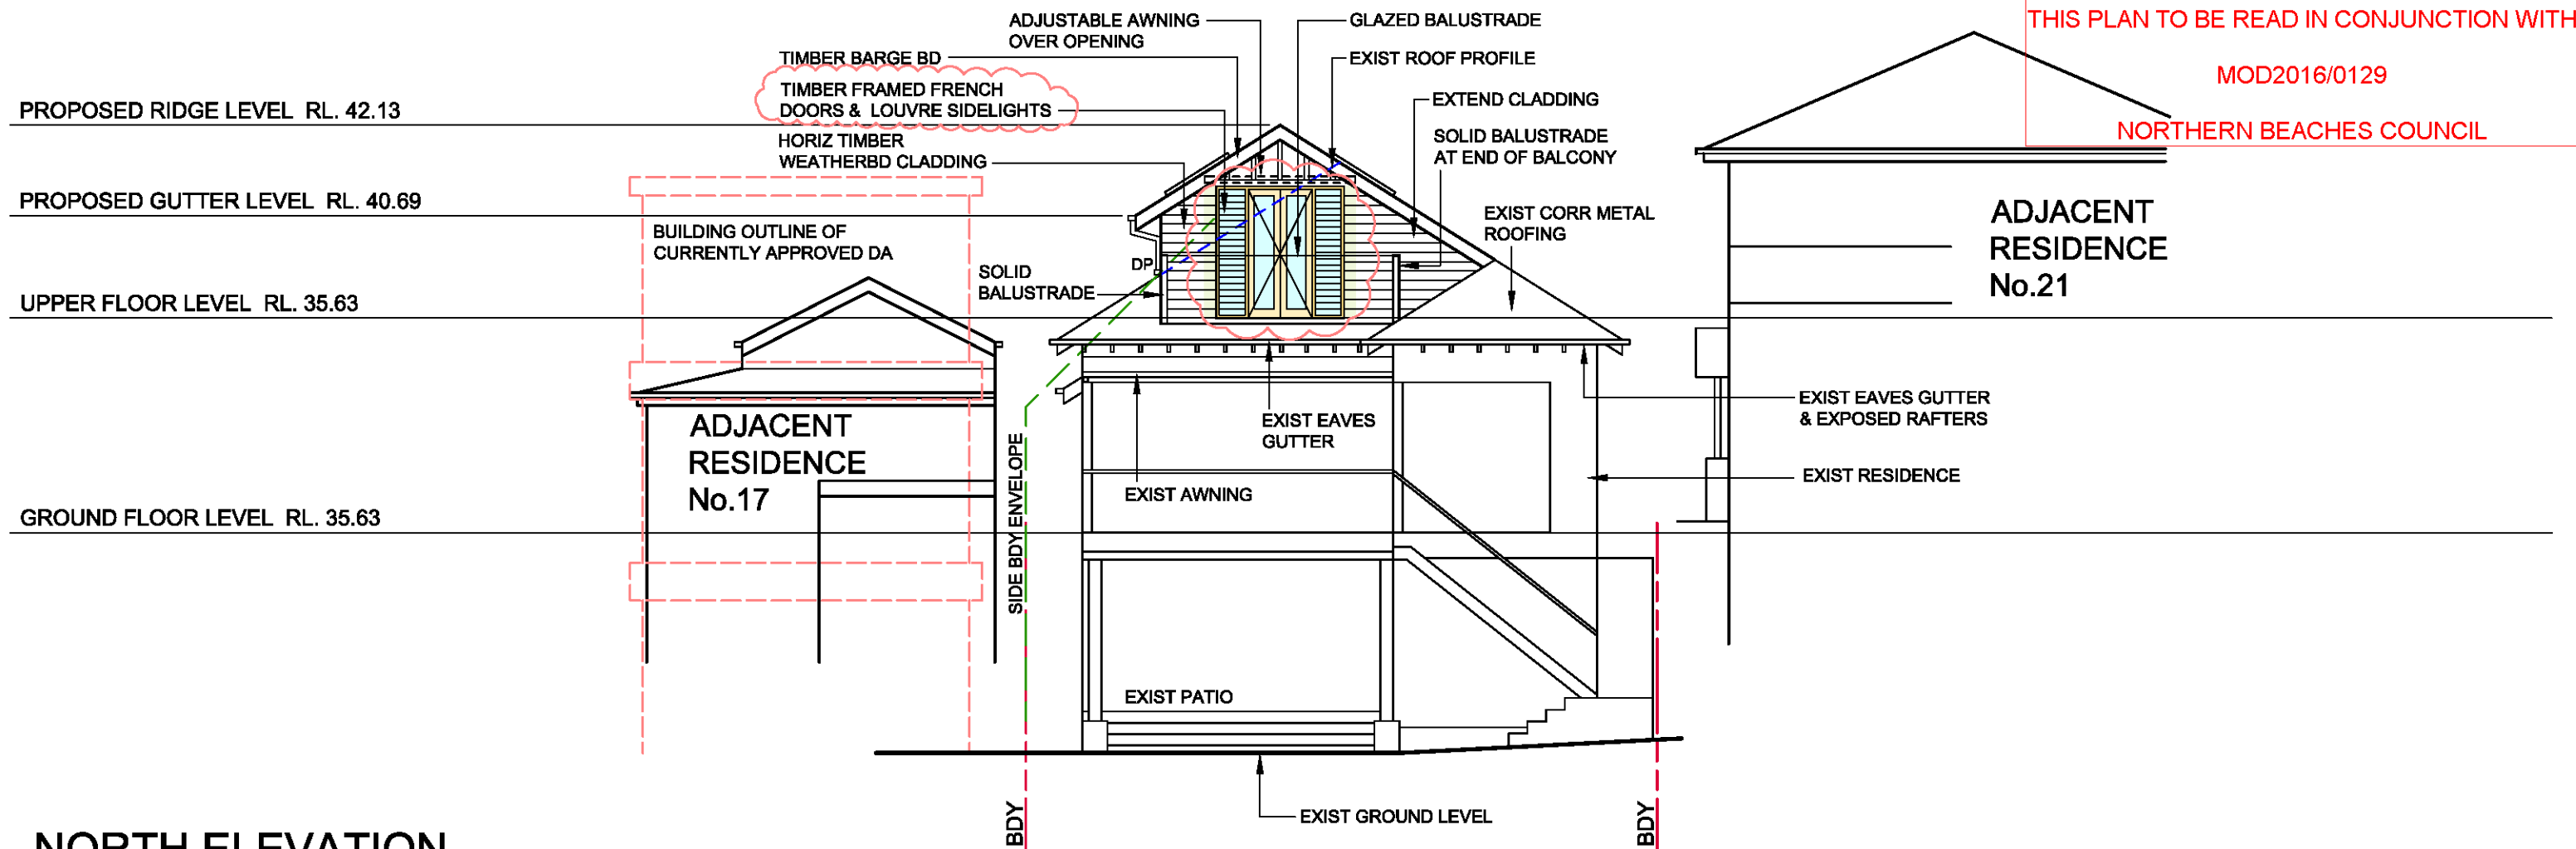

NORTH ELEVATION

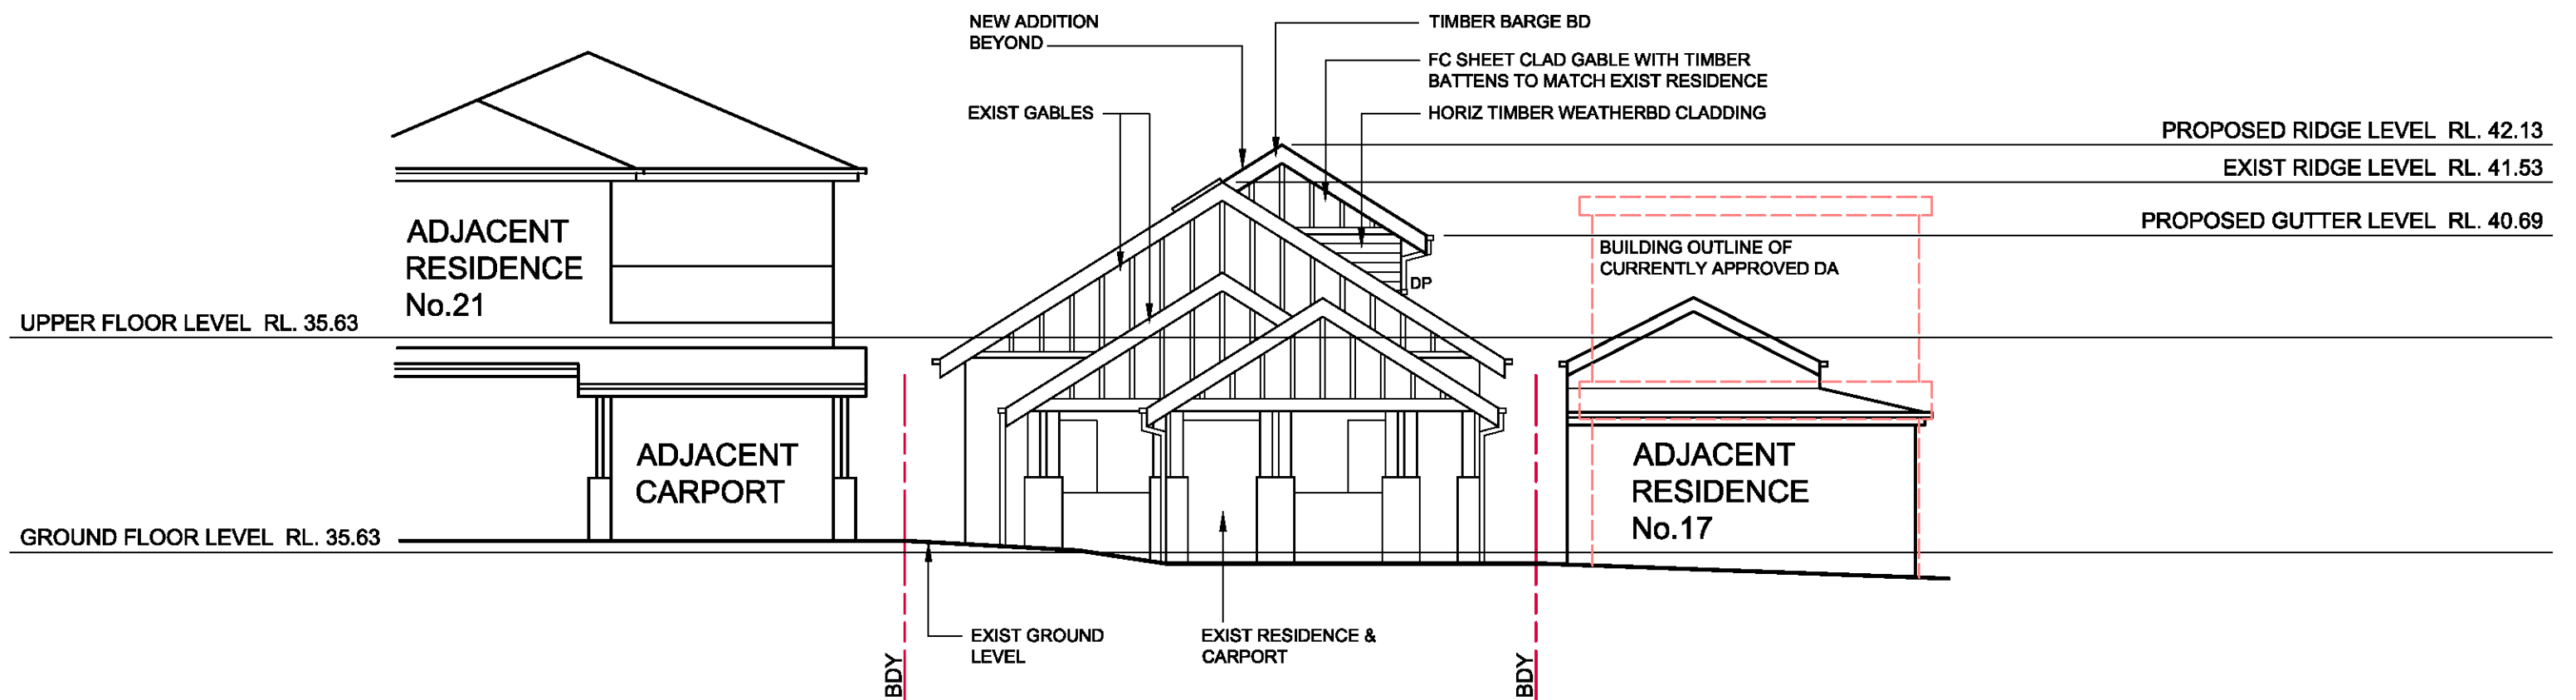

SOUTH ELEVATION

