



| CALCULATIONS             |                       |           |
|--------------------------|-----------------------|-----------|
| SITE AREA:               | 461.7 m <sup>2</sup>  | -         |
| EXISTING LANDSCAPE AREA: | 244.80 m <sup>2</sup> | UNCHANGED |
| PROPOSED LANDSCAPE AREA: | 244.80 m <sup>2</sup> | UNCHANGED |

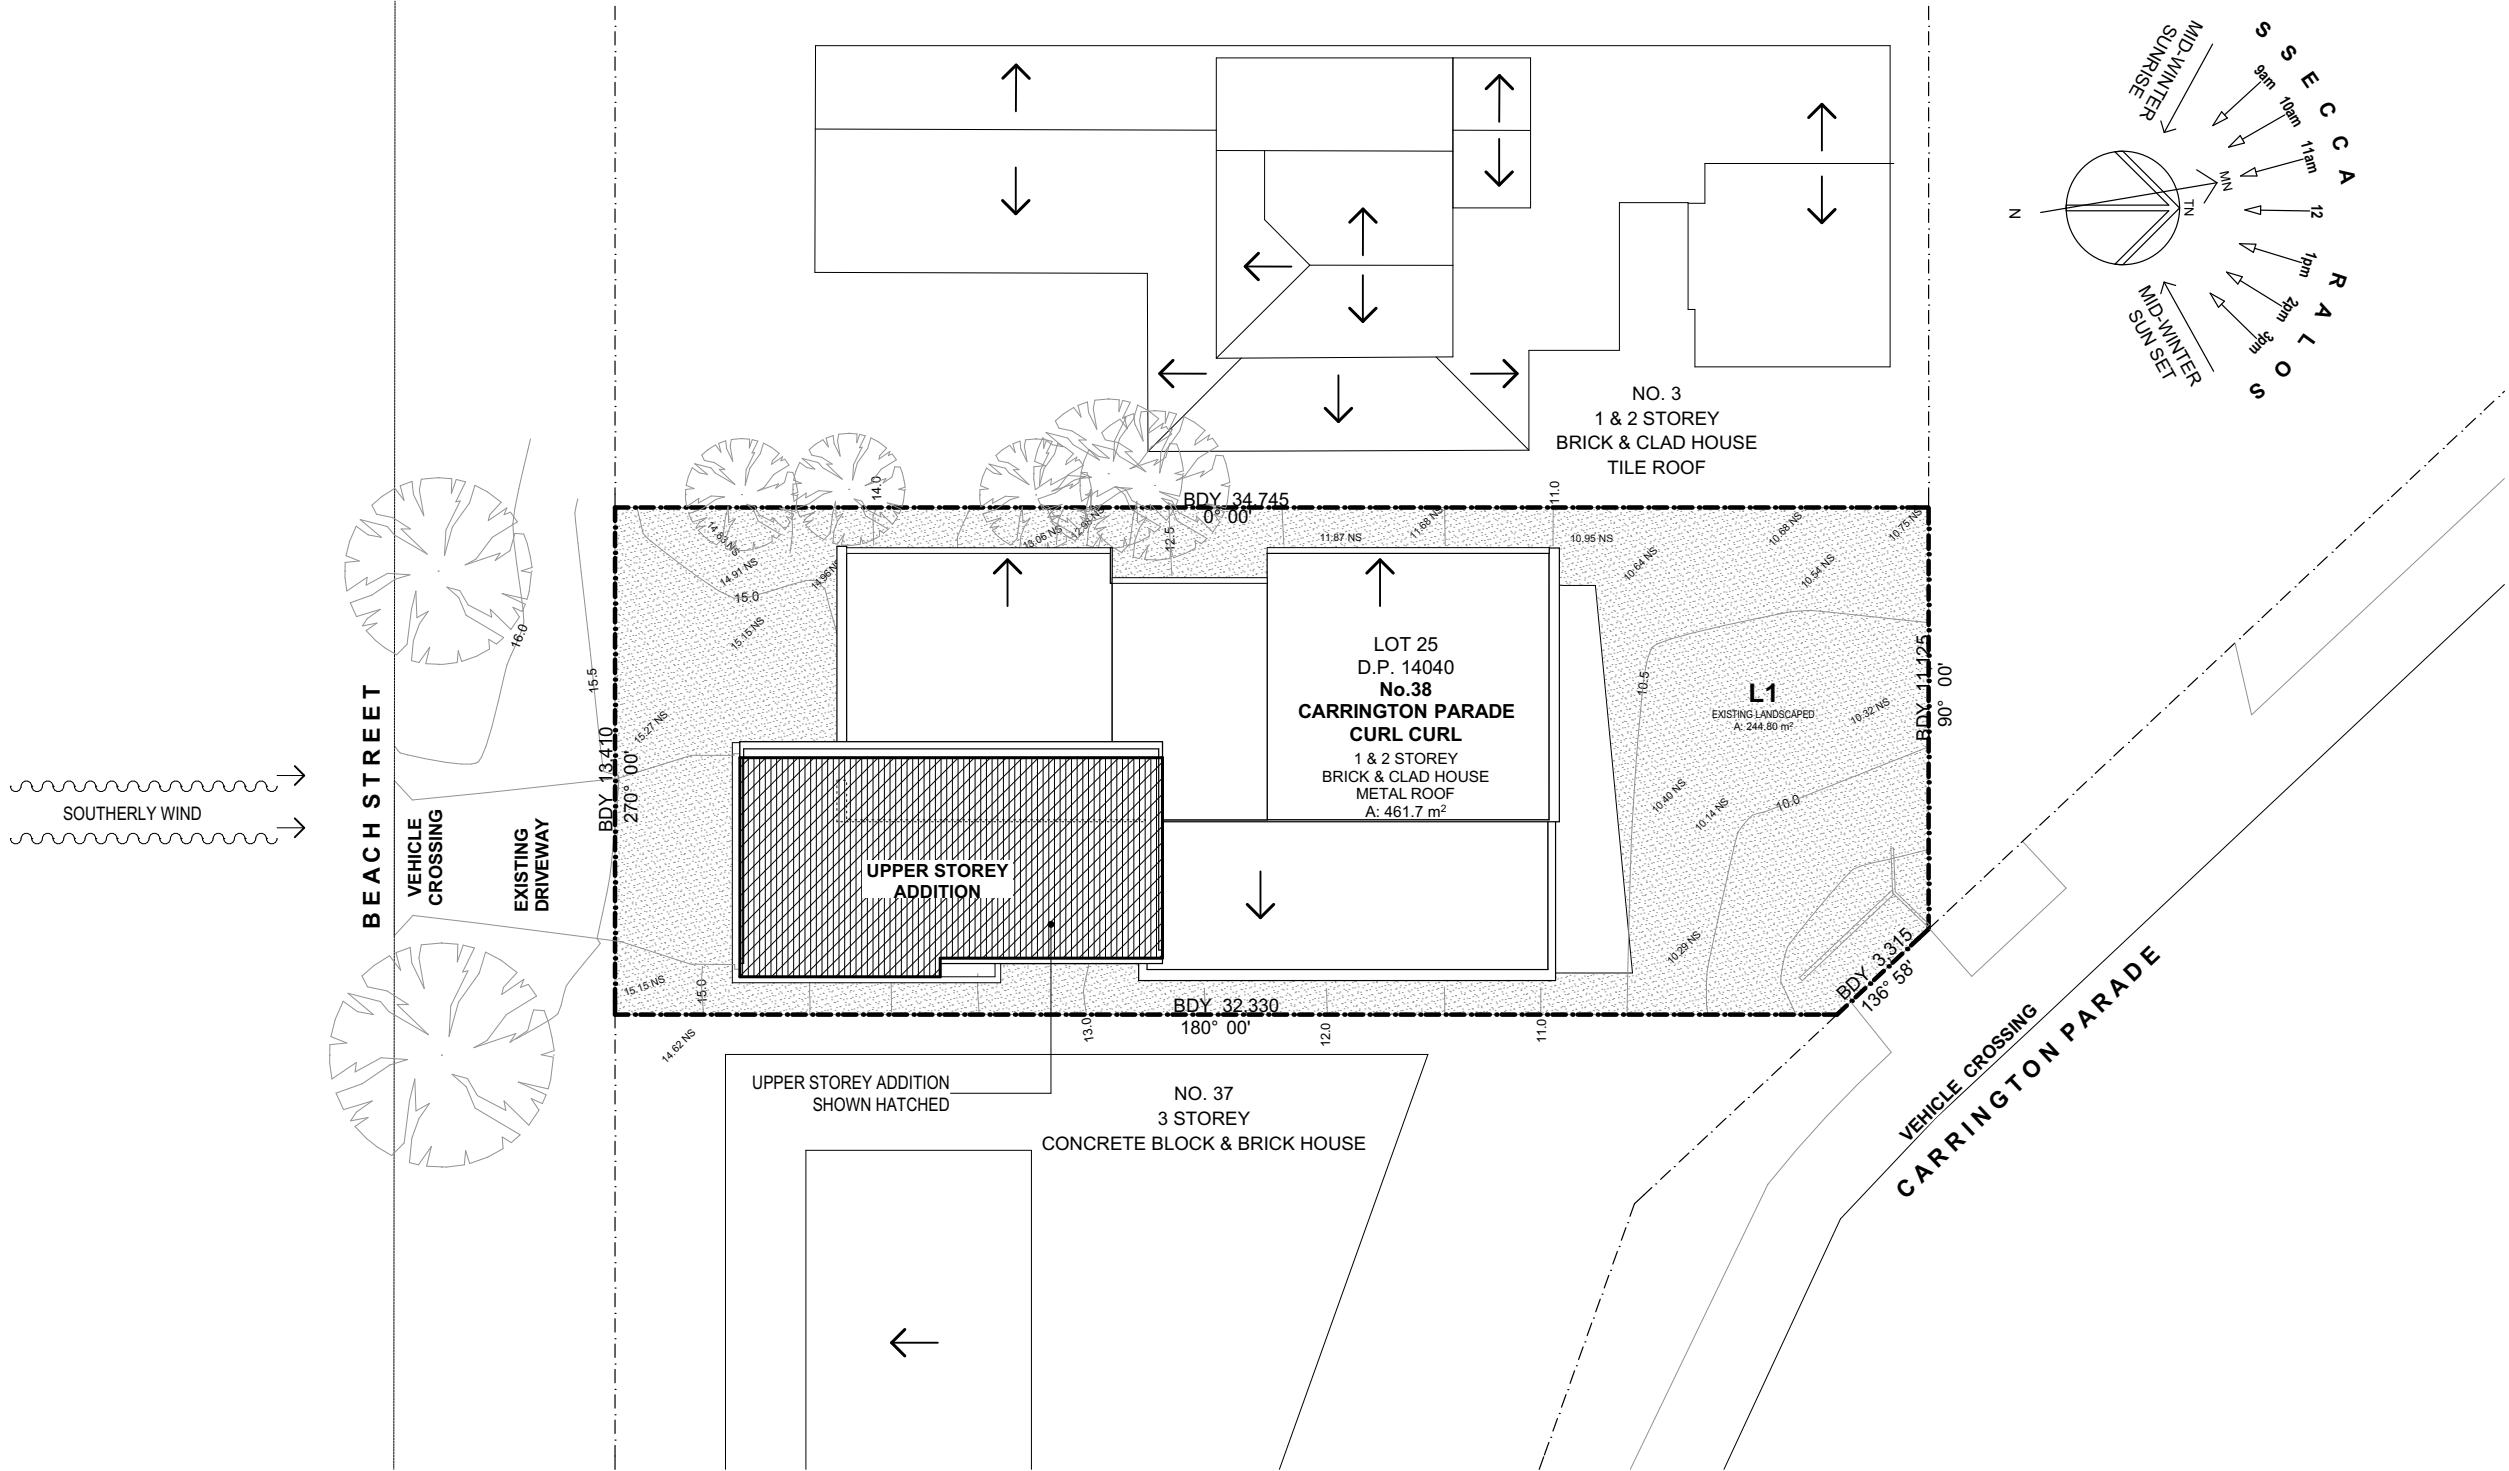


| ISSUE DATE | REV | DESCRIPTION             |
|------------|-----|-------------------------|
| 28/09/2020 | A   | DEVELOPMENT APPLICATION |
| 10/03/2022 | B   | SECTION 4.55            |
|            |     |                         |
|            |     |                         |

| PROJECT                             | DRAWING TITLE        |                         |
|-------------------------------------|----------------------|-------------------------|
| UPPER STOREY ADDITION               | SITE PLAN            |                         |
| SECTION 4.55                        |                      |                         |
| 38 CARRINGTON PARADE, CURL CURL NSW |                      |                         |
| LOT 25 DP 14040                     |                      |                         |
| FOR MR & MRS JONES                  |                      |                         |
| SCALE<br>1:200 @ A3                 | DRAWN BY<br>LT/NR    | PLOT DATE<br>21/03/2022 |
| PROJECT NO.<br>2026                 | DRAWING NO.<br>DA.01 | REVISION<br>B           |

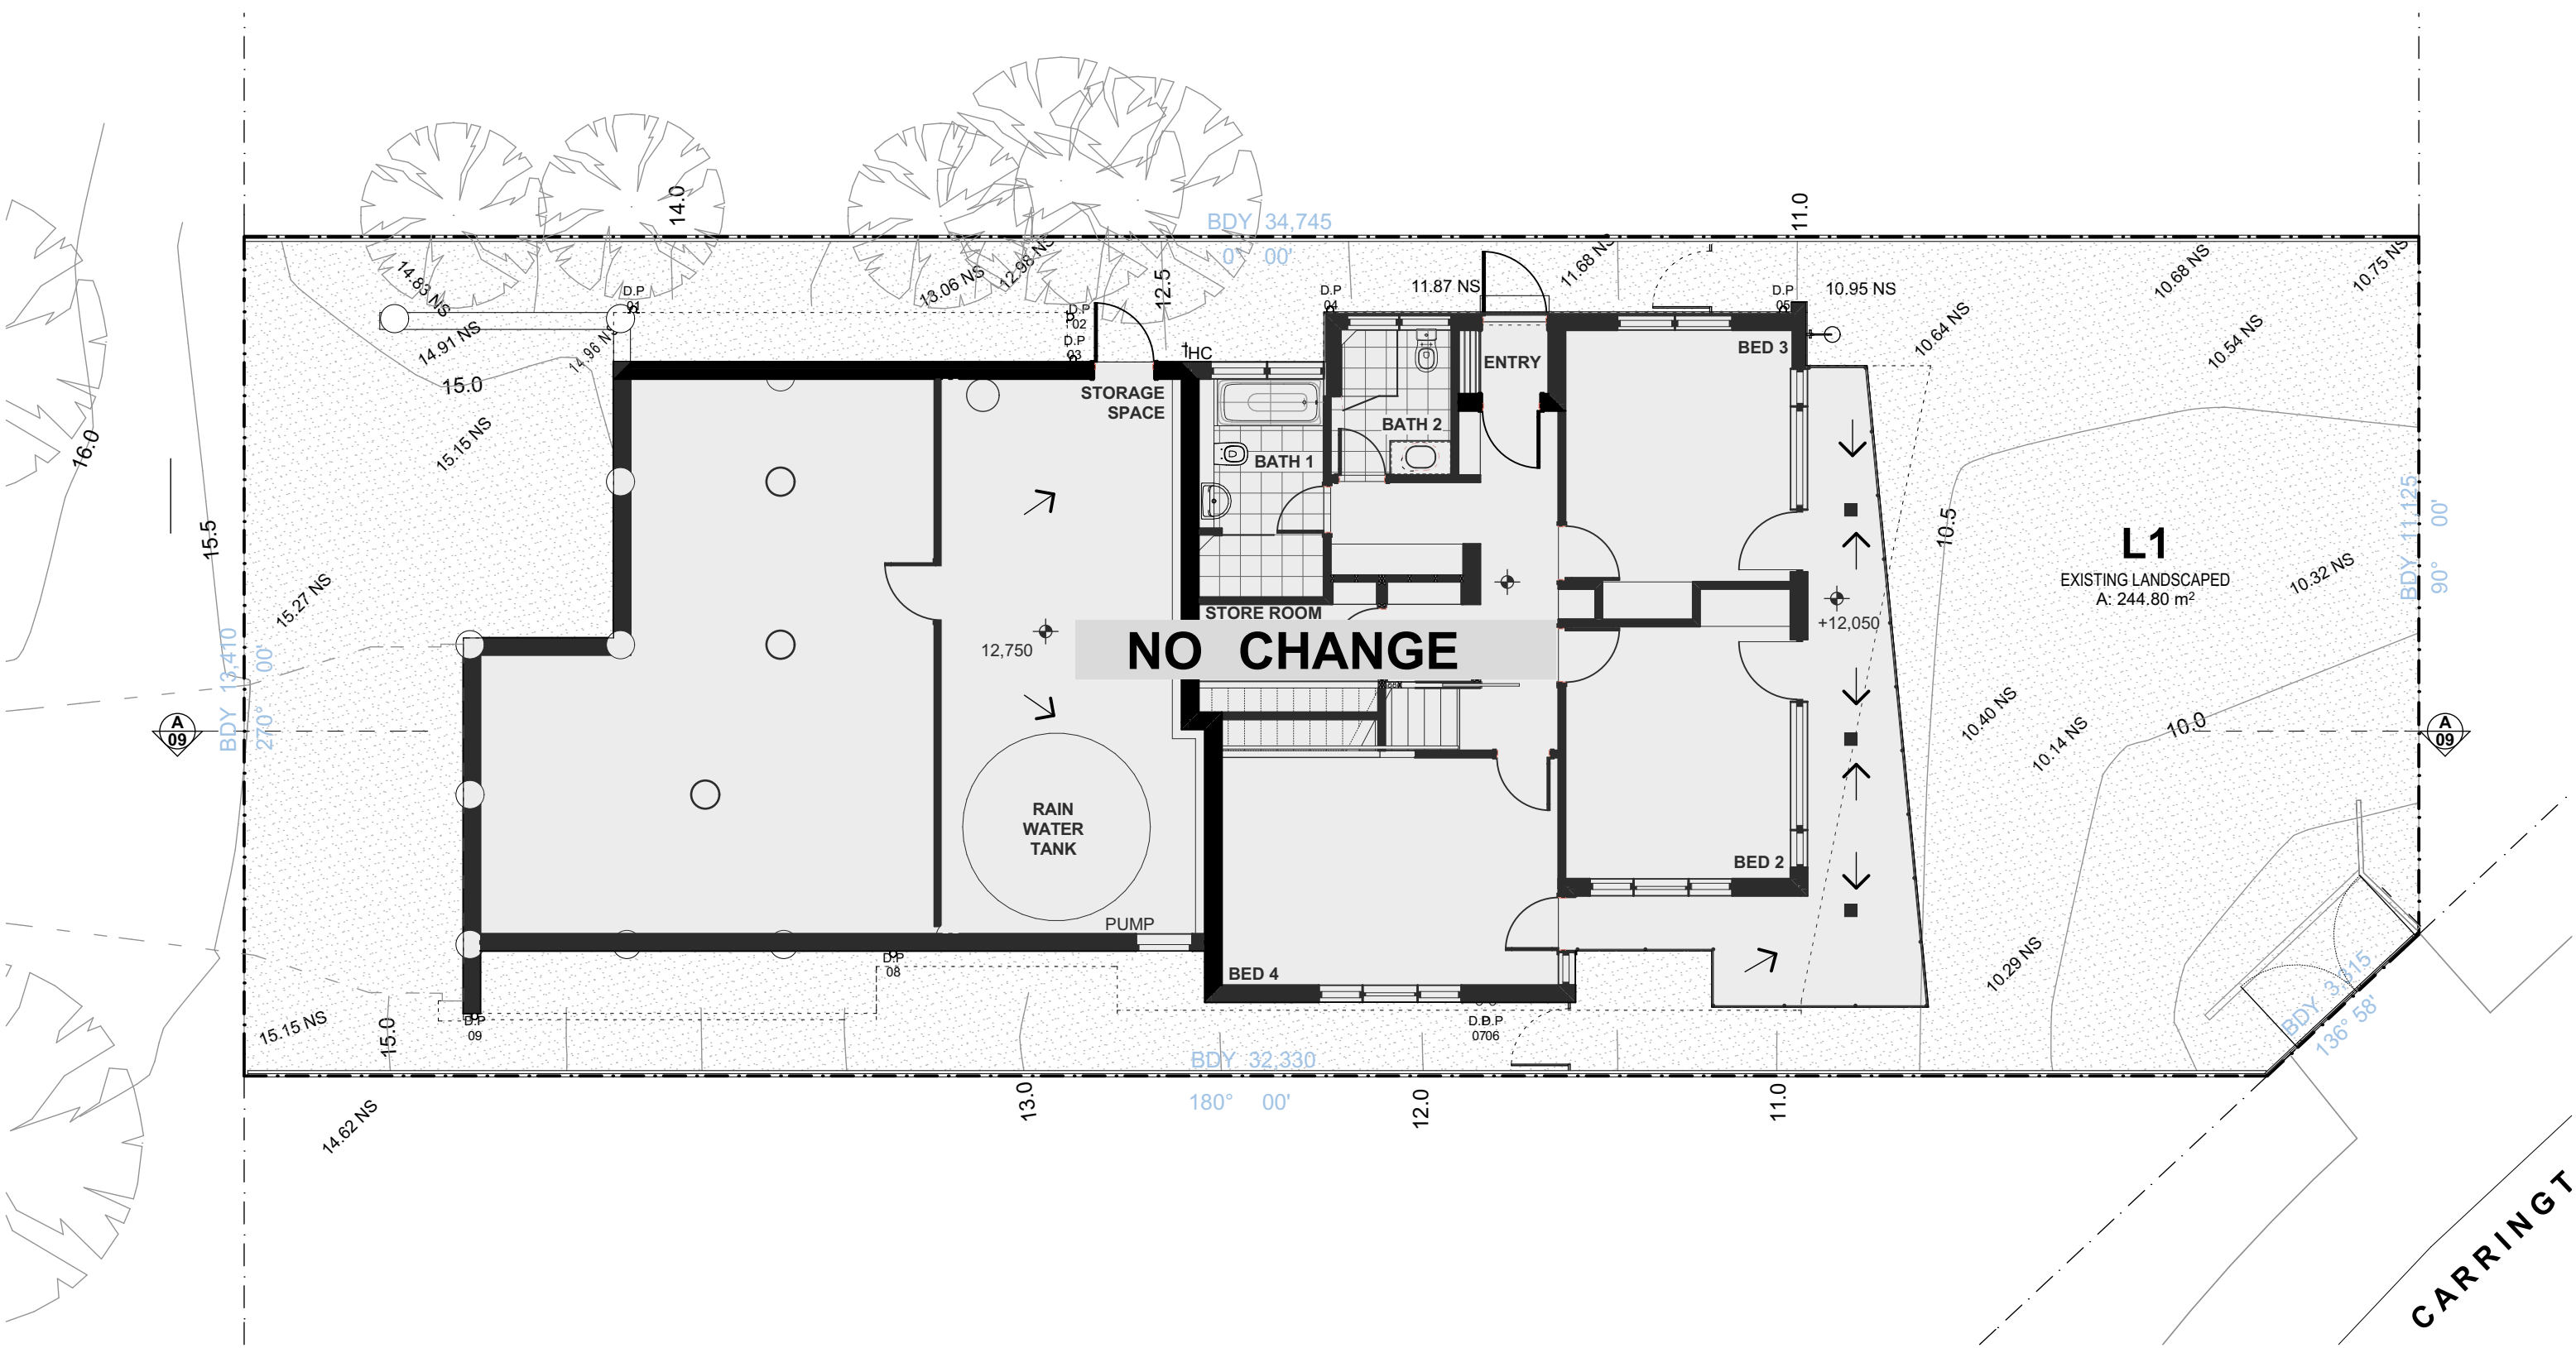


01 GROUND FLOOR 1:100

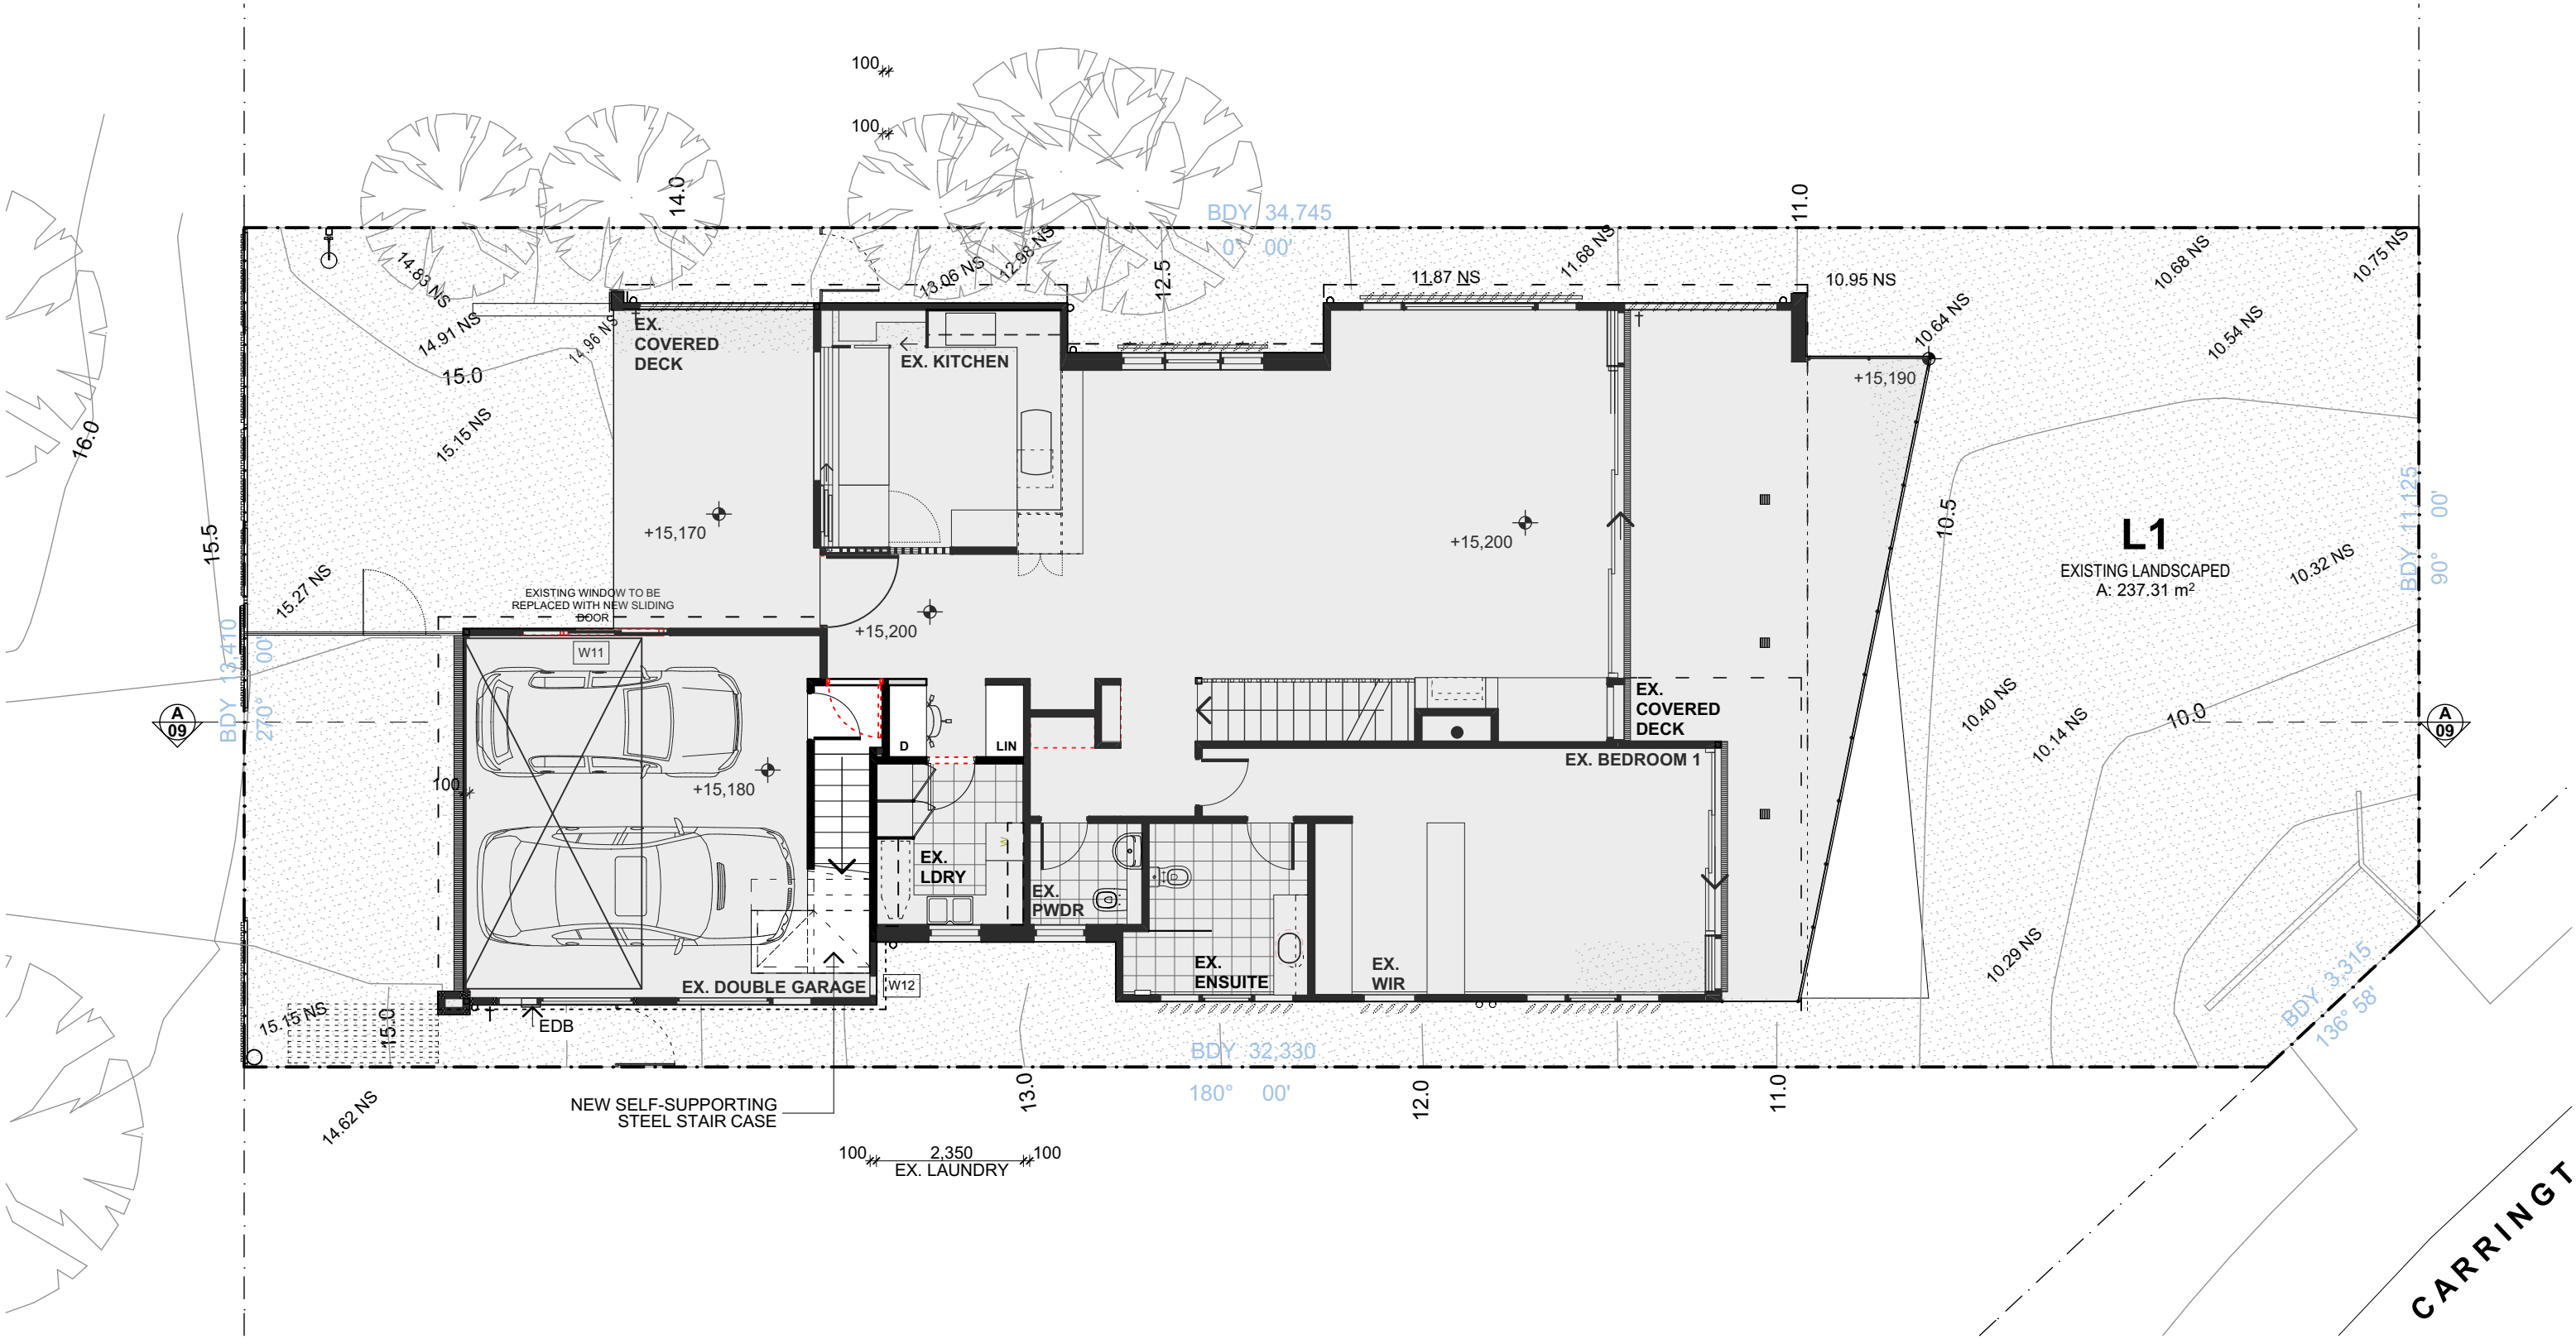


01 FIRST FLOOR 1:100




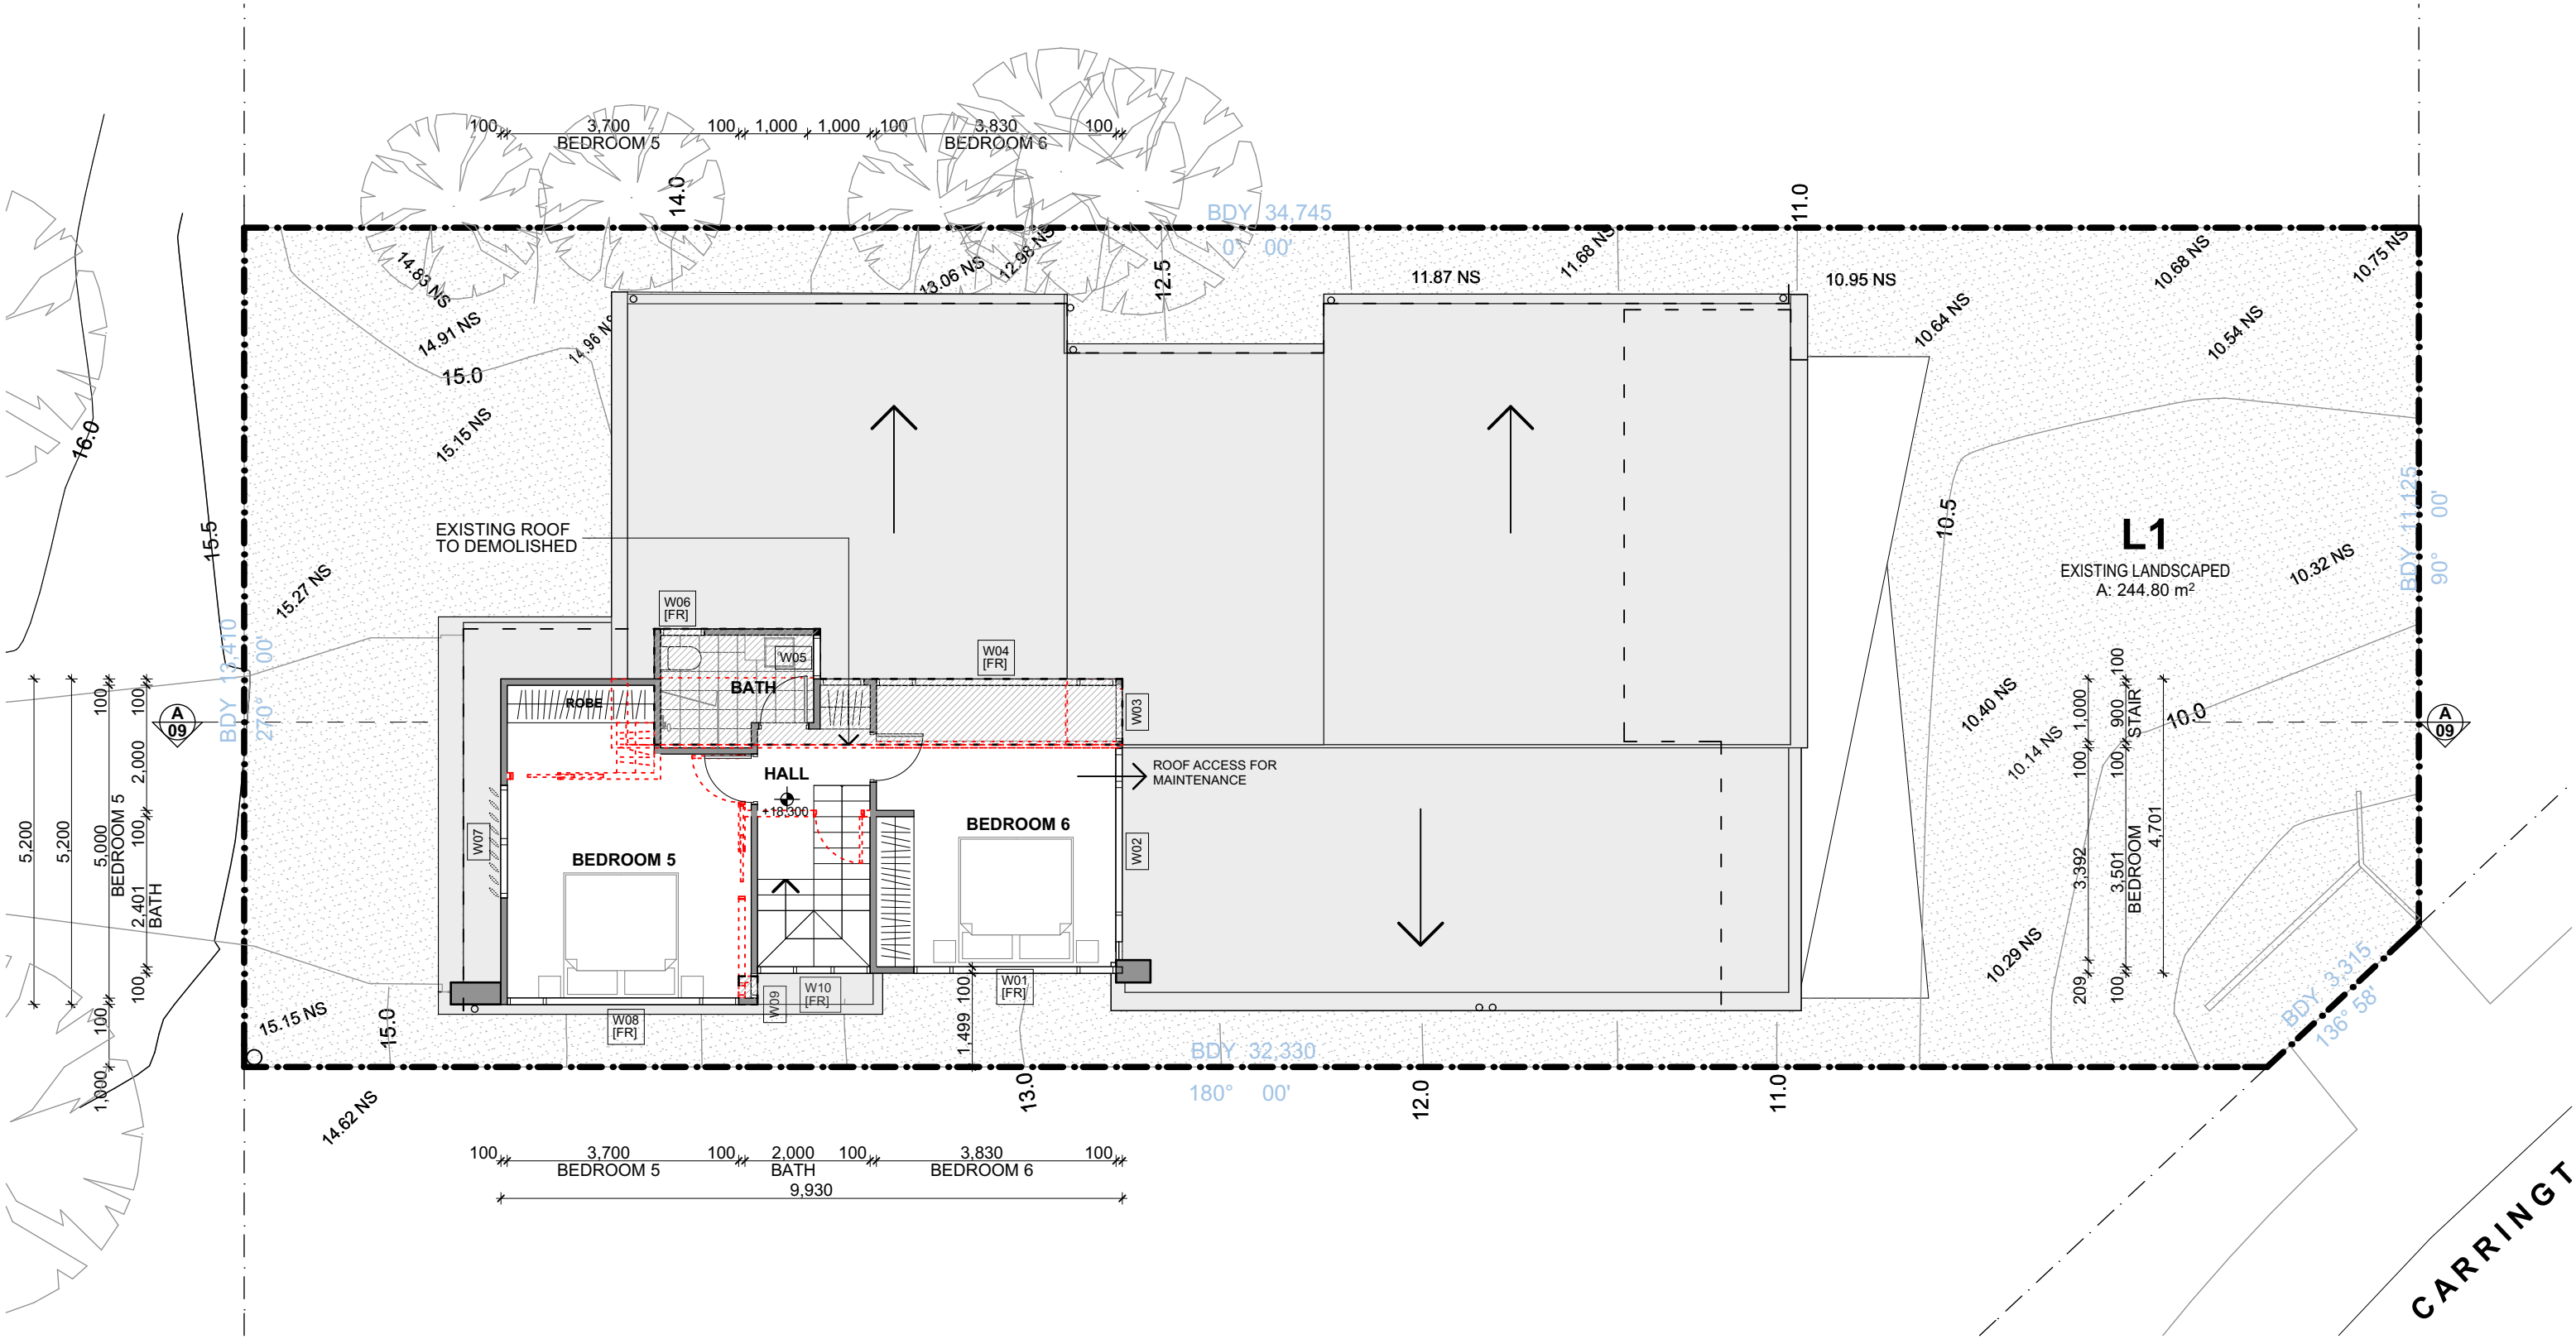


01 SECOND FLOOR 1:100

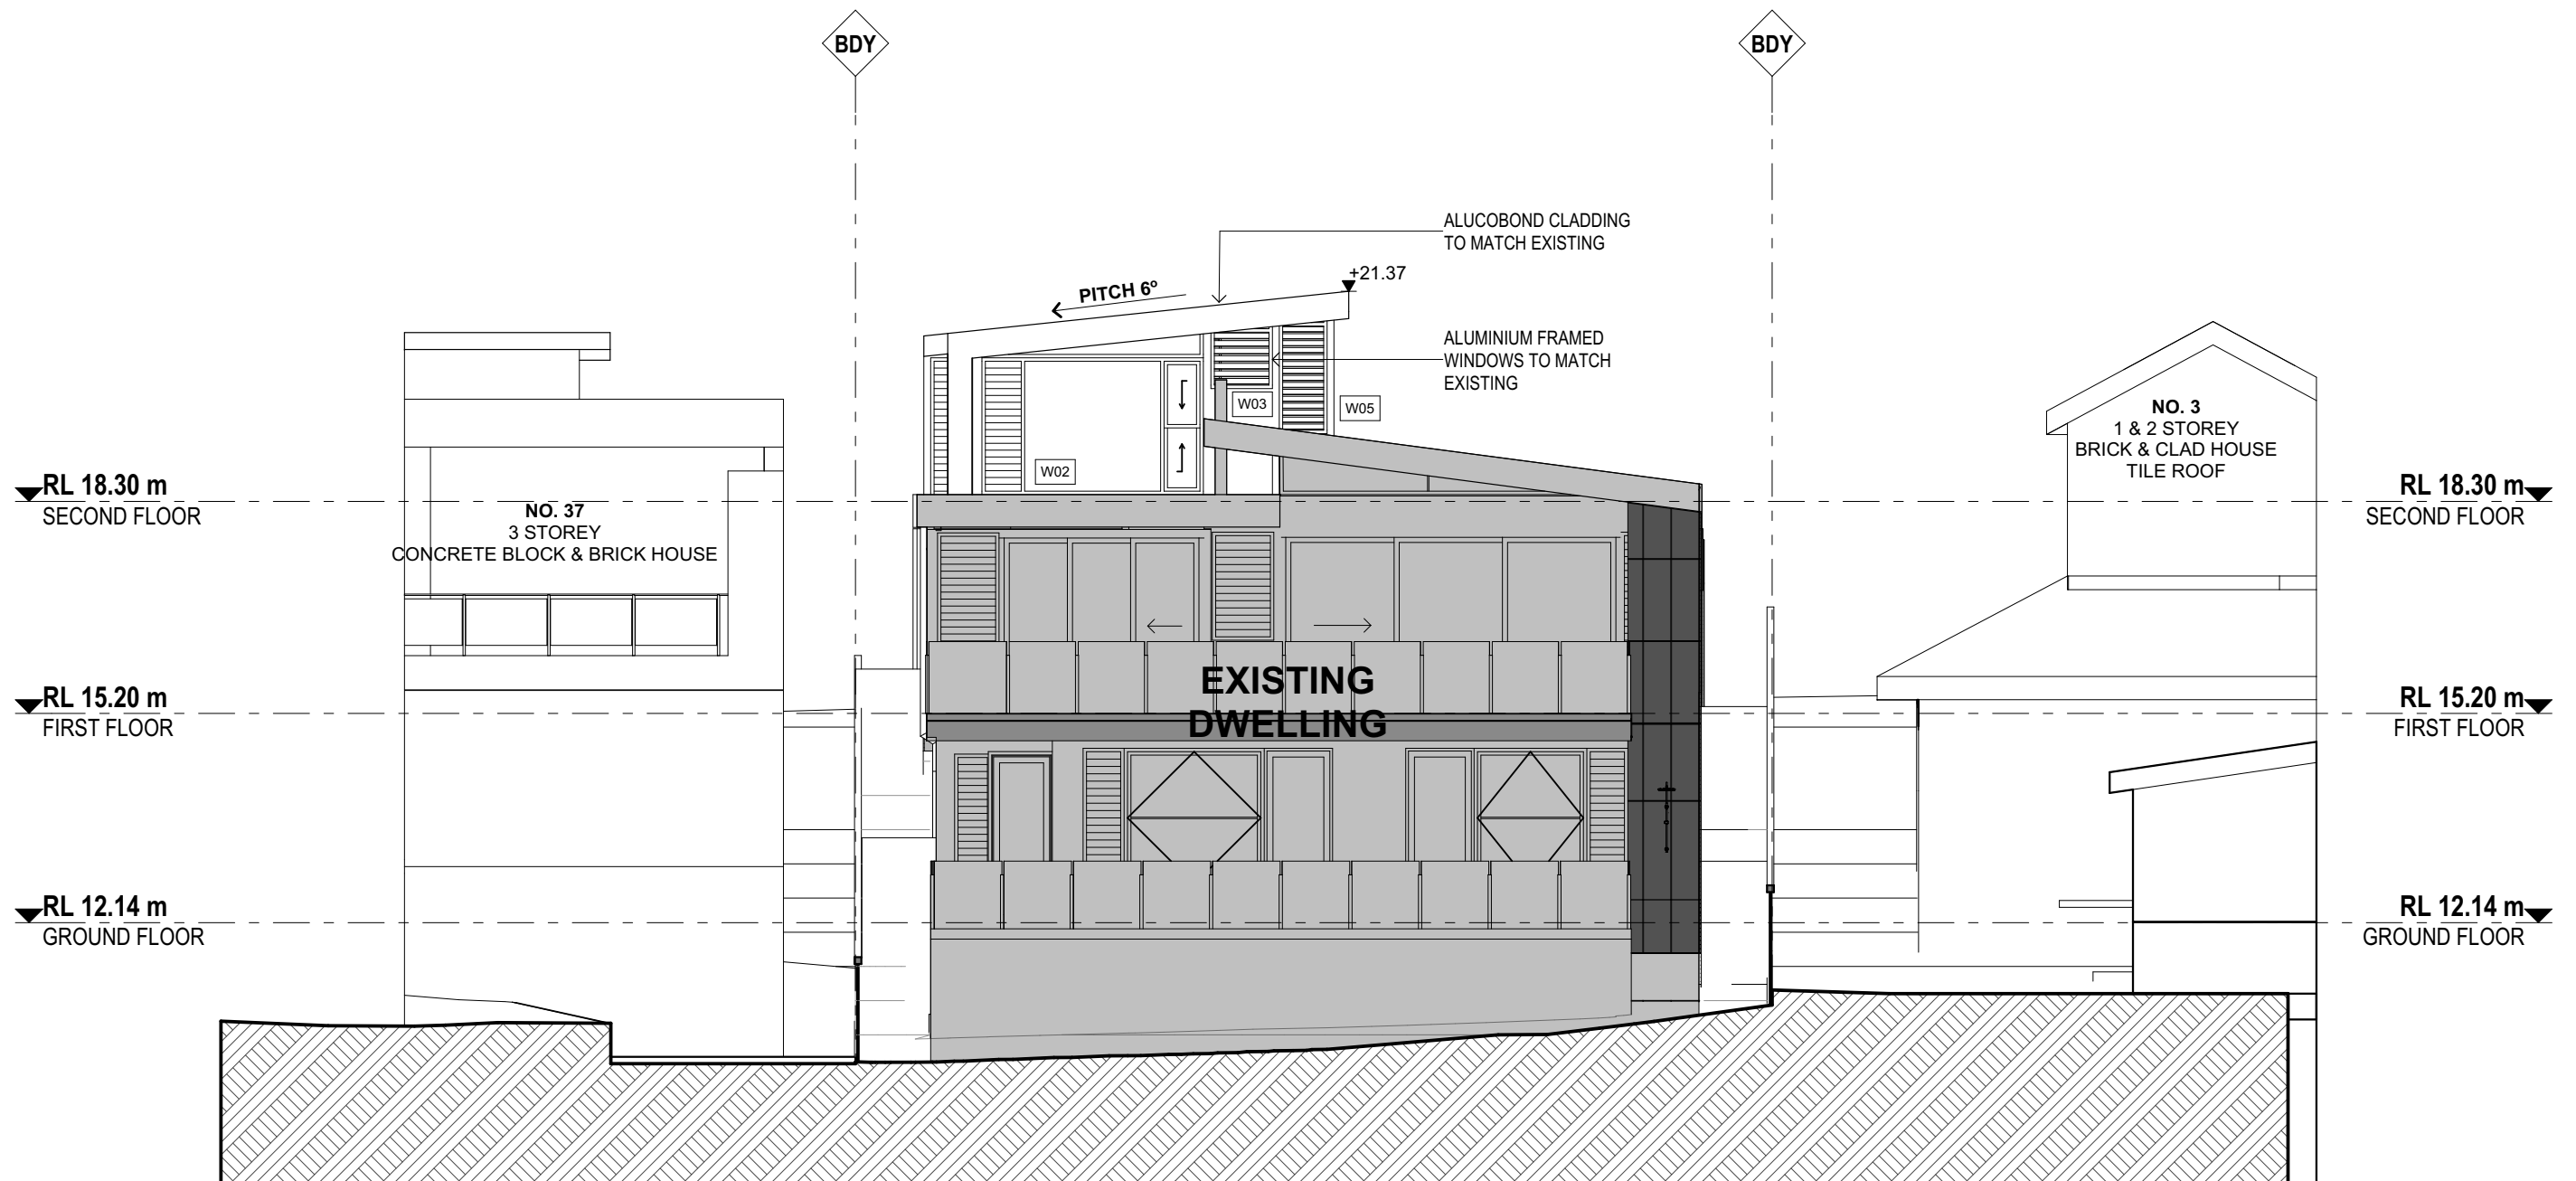


01 NORTH ELEVATION 1:100

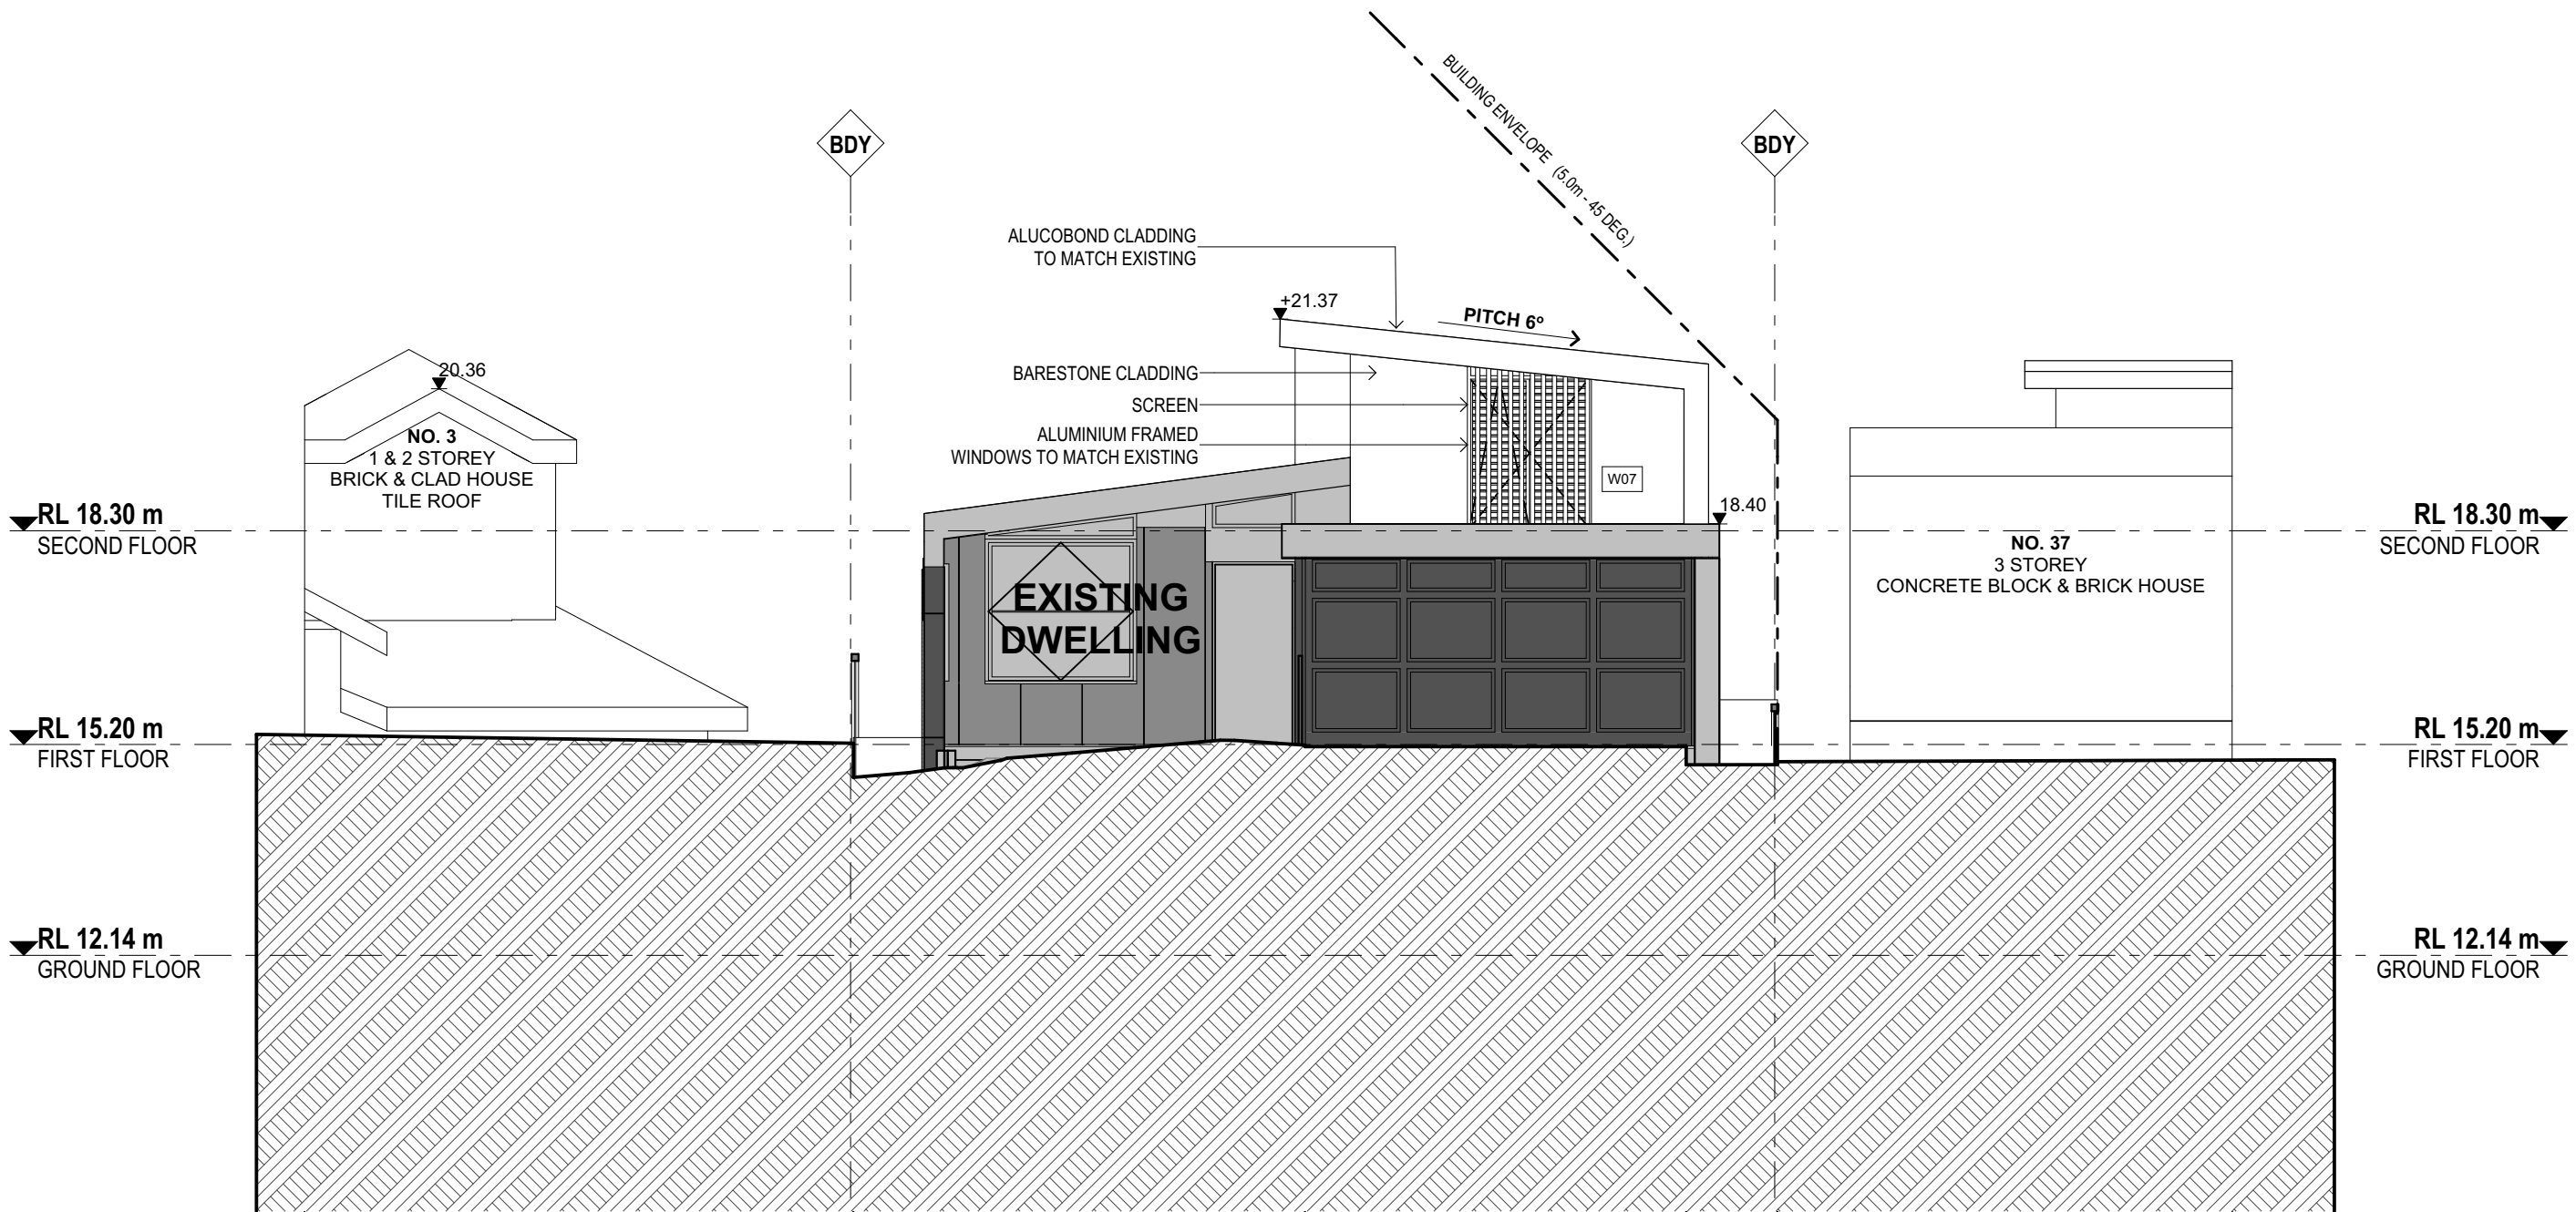


01 SOUTH ELEVATION 1:100

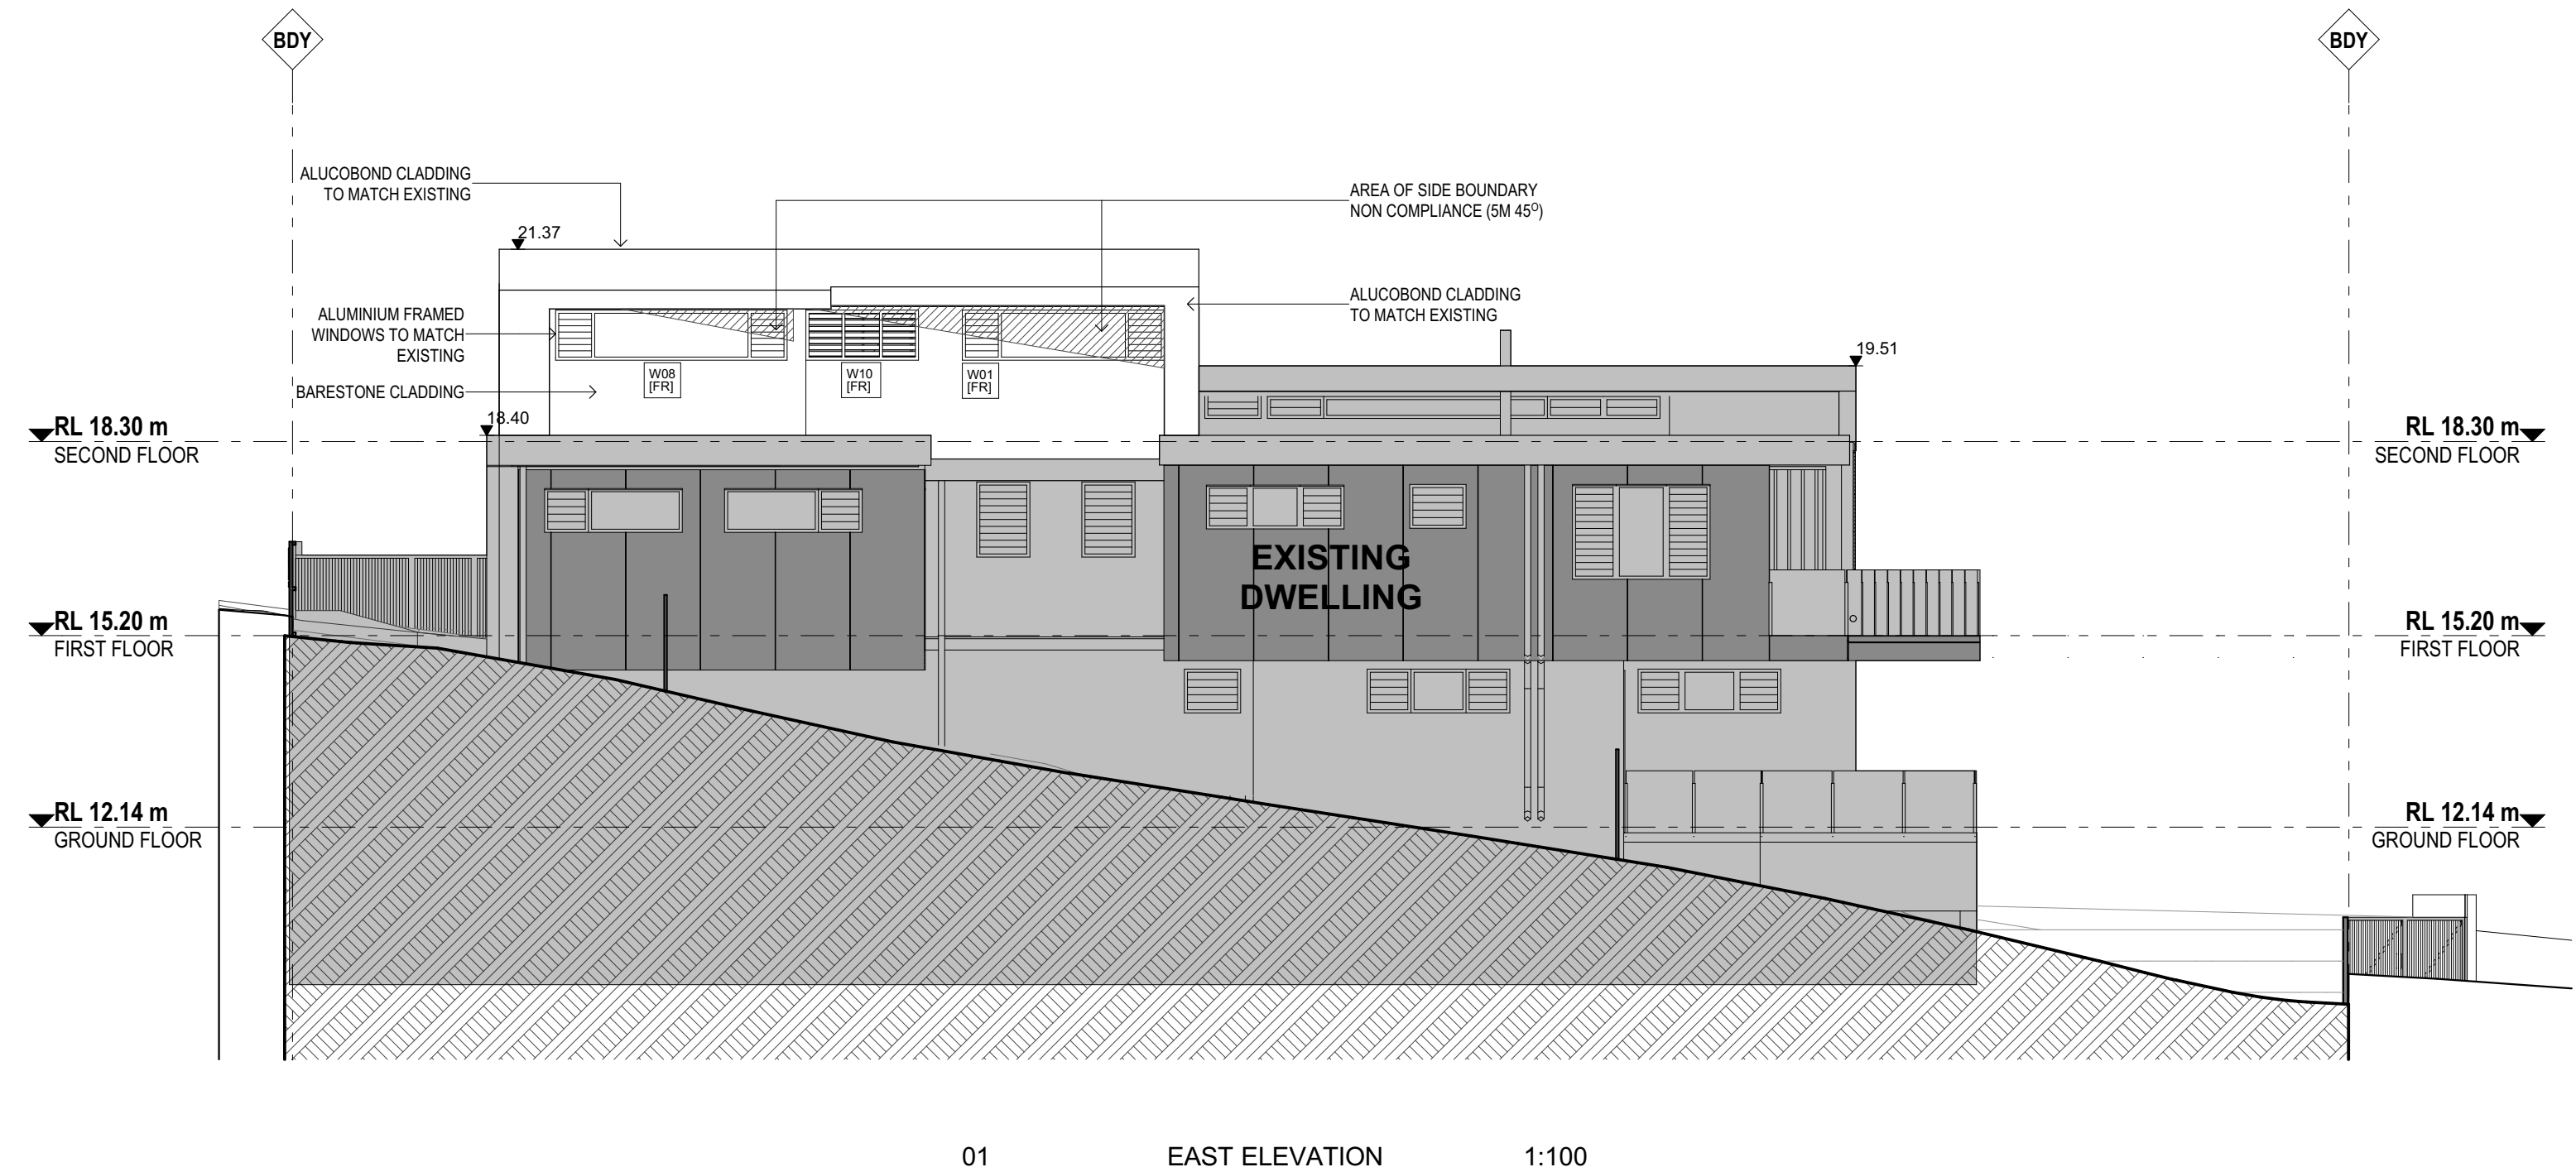

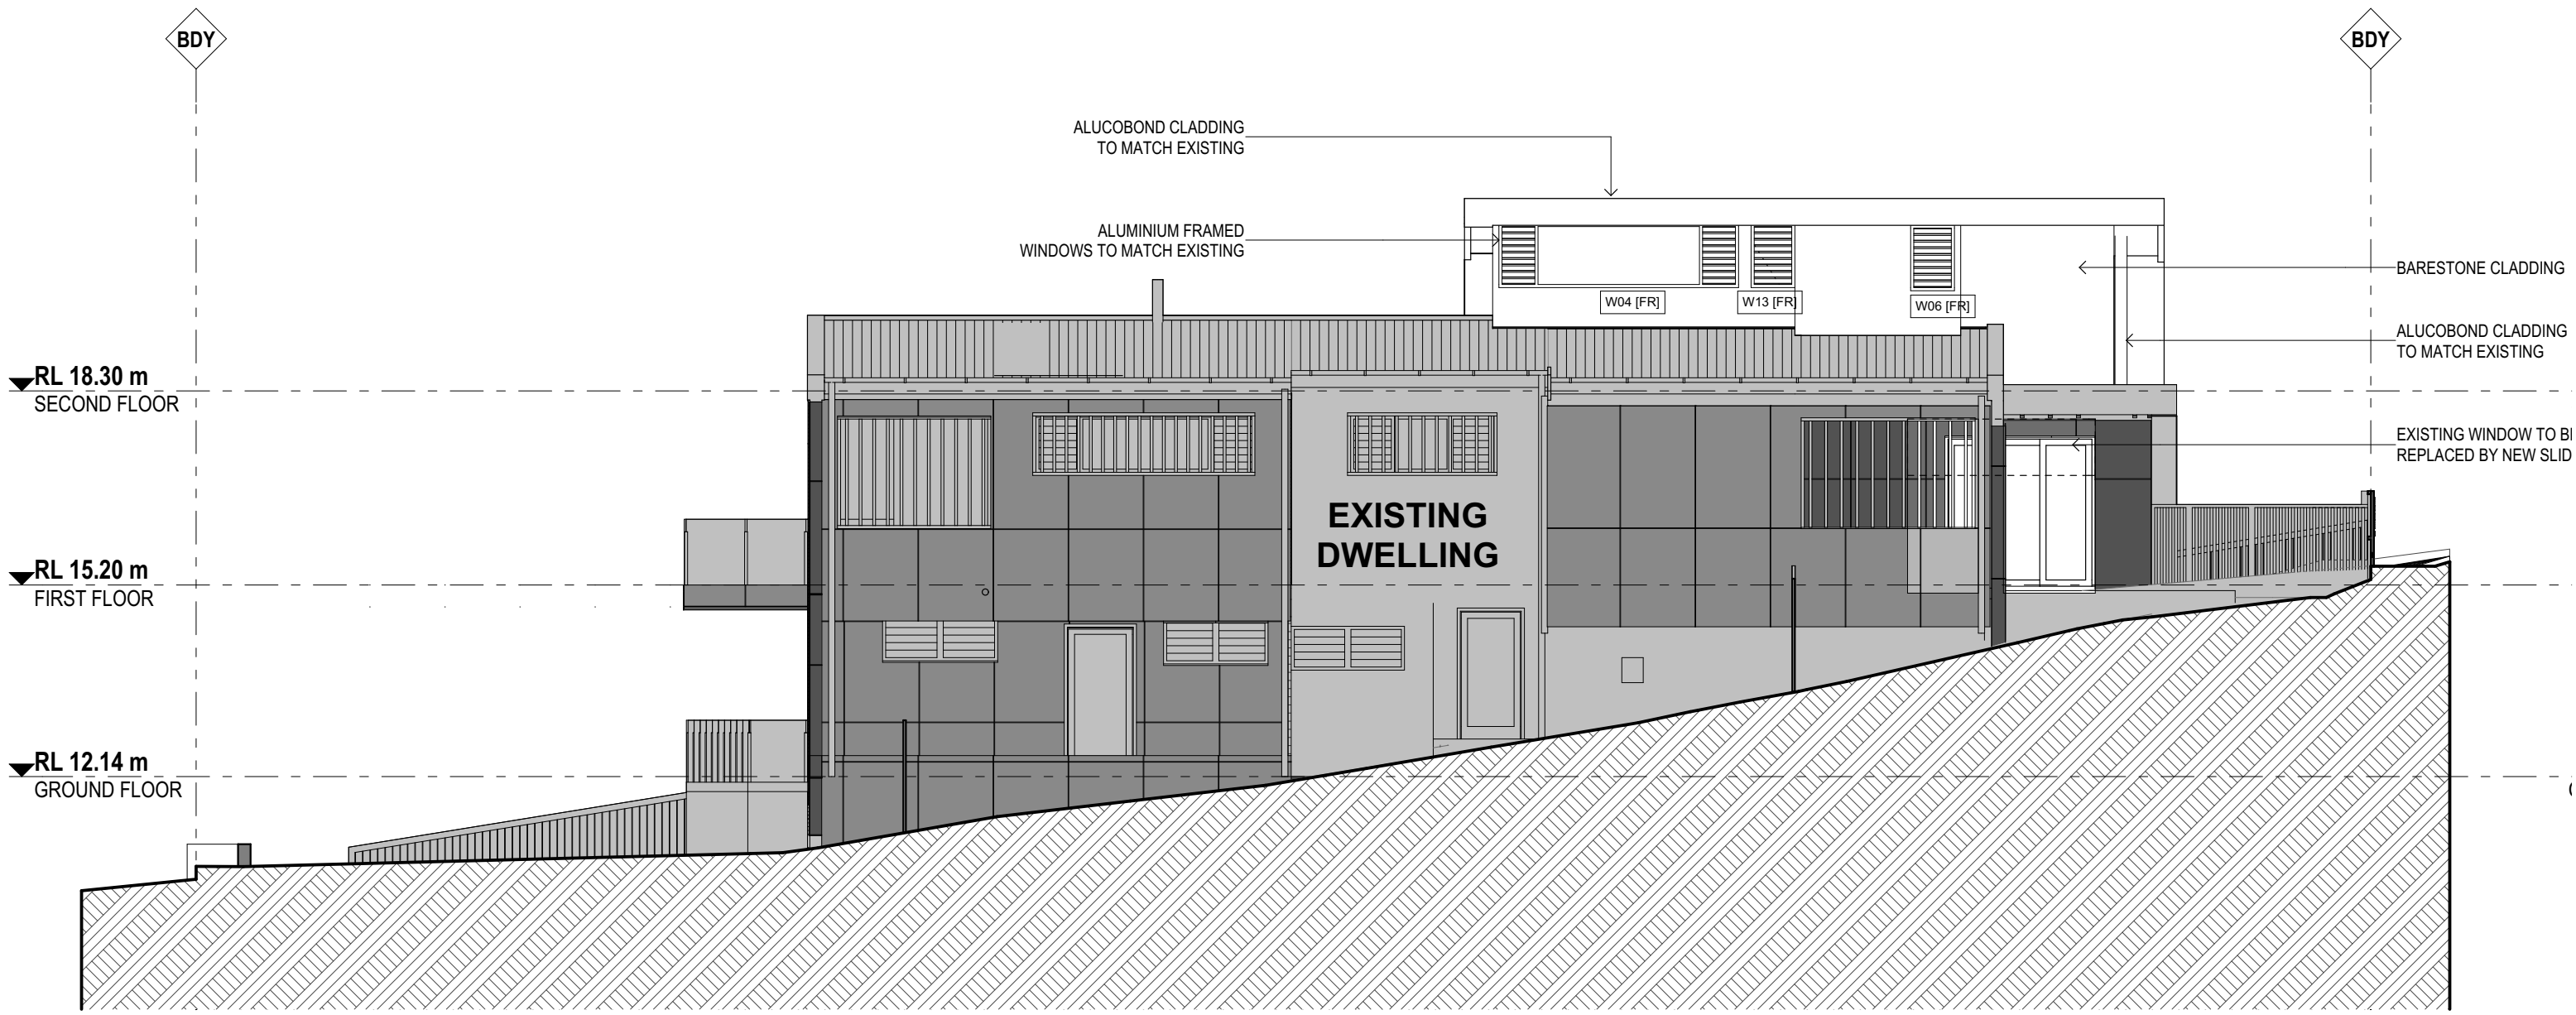

01 WEST ELEVATION 1:100



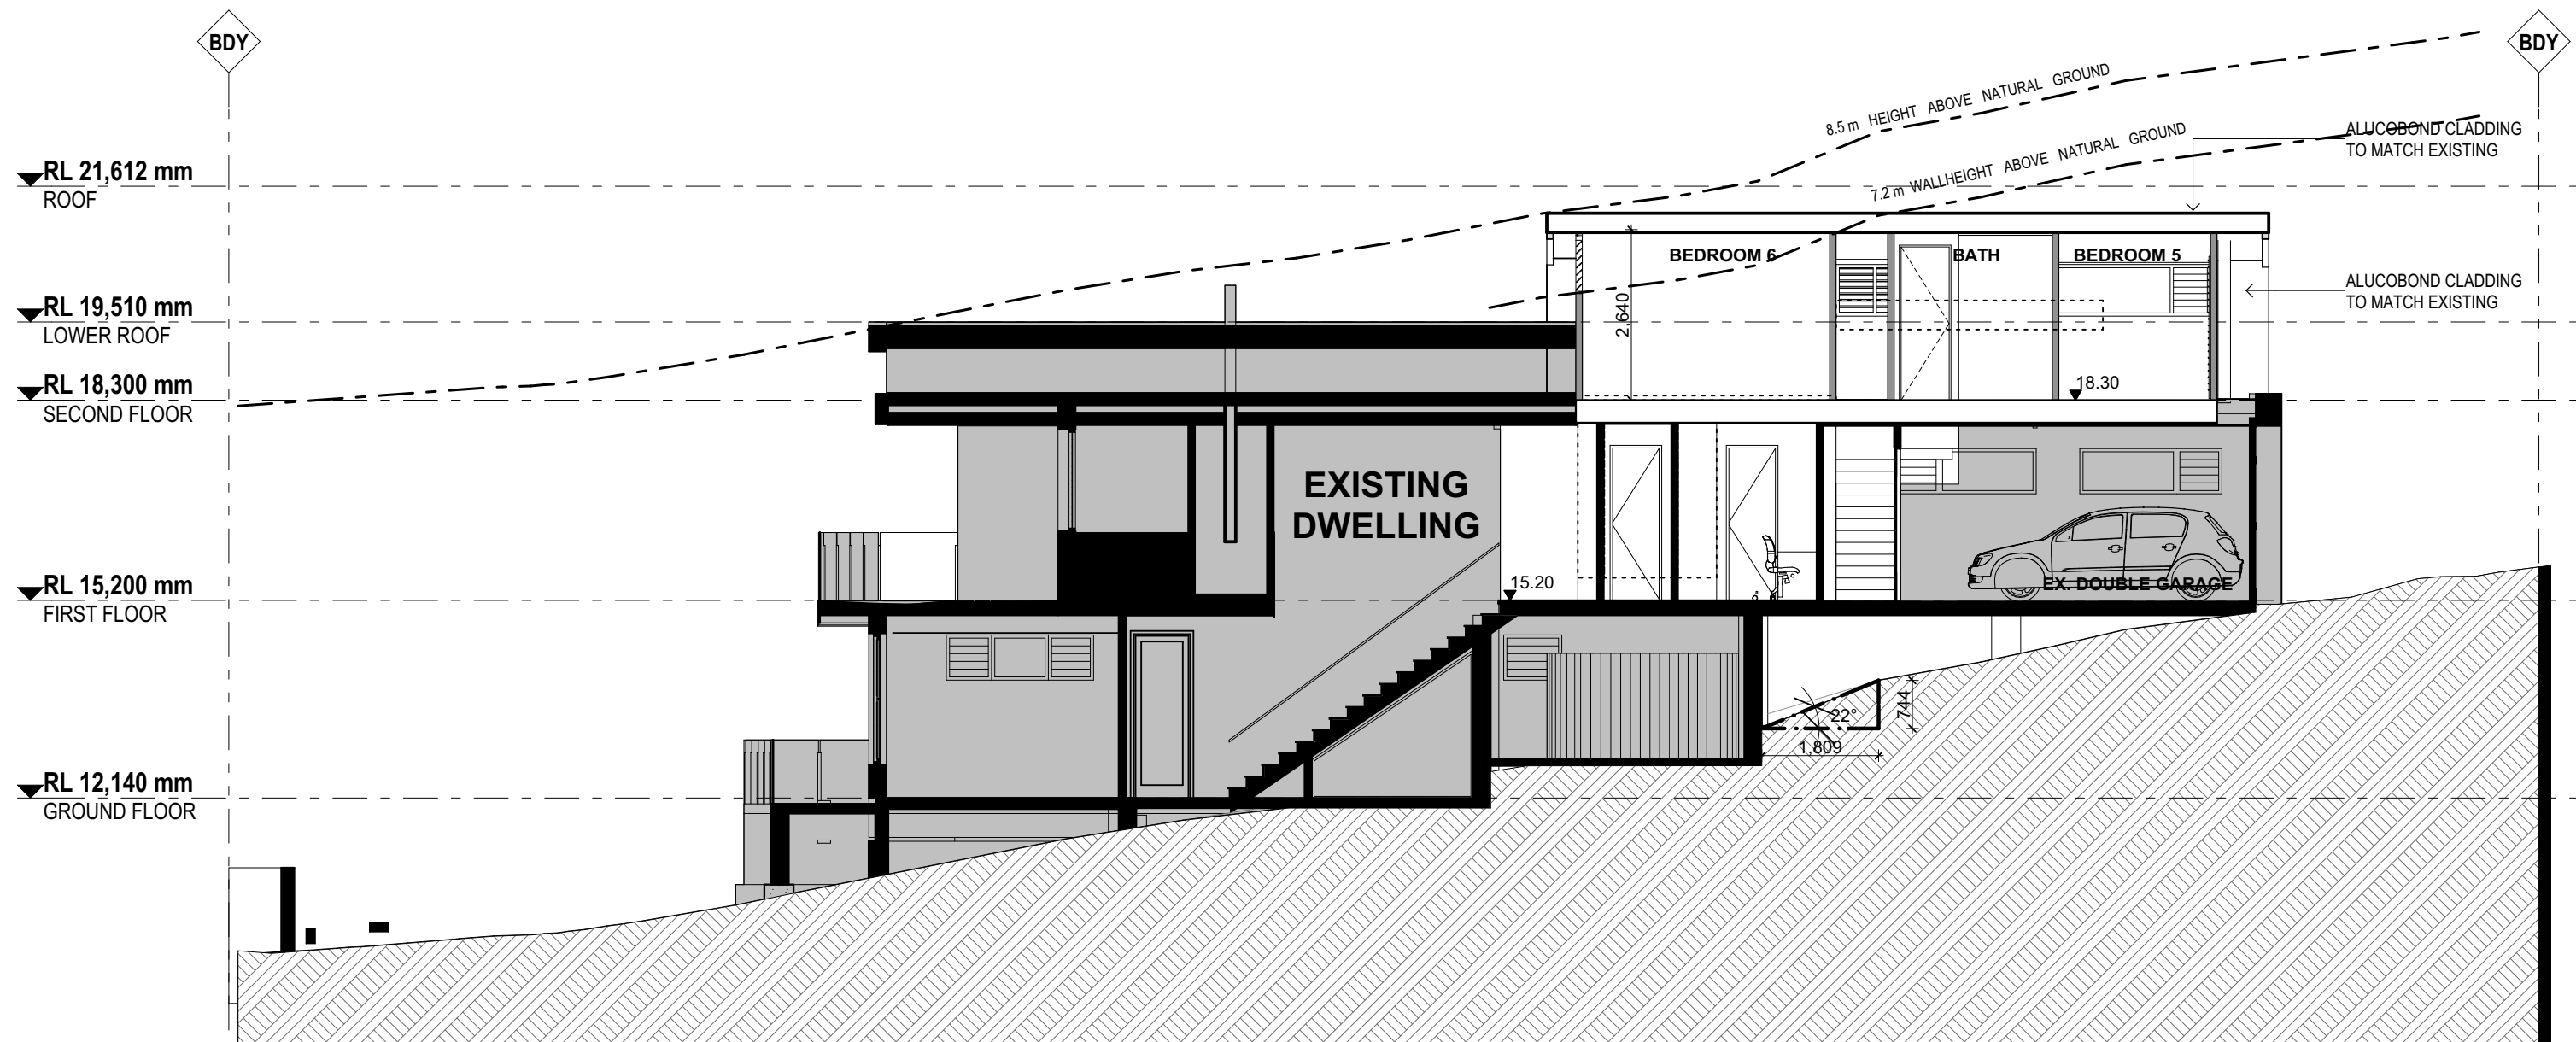

01

SECTION A

1:100



21 JUNE 9 AM



21 JUNE 12 PM



21 JUNE 3 PM

| ISSUE DATE | REV | DESCRIPTION             |
|------------|-----|-------------------------|
| 28/09/2020 | A   | DEVELOPMENT APPLICATION |
| 10/03/2022 | B   | SECTION 4.55            |
|            |     |                         |
|            |     |                         |

| PROJECT   | DRAWING TITLE           |
|---|-------------------------|
| UPPER STOREY ADDITION<br>SECTION 4.55<br>38 CARRINGTON PARADE, CURL CURL NSW<br>LOT 25 DP 14040<br>FOR MR & MRS JONES | SHADOW DIAGRAMS         |
| SCALE<br>@ A3   | DRAWN BY<br>LT/NR       |
| PROJECT NO.<br>2026                                                                                                   | PLOT DATE<br>21/03/2022 |
| DRAWING NO.<br>DA.10                                                                                                  | REVISION<br>B           |