


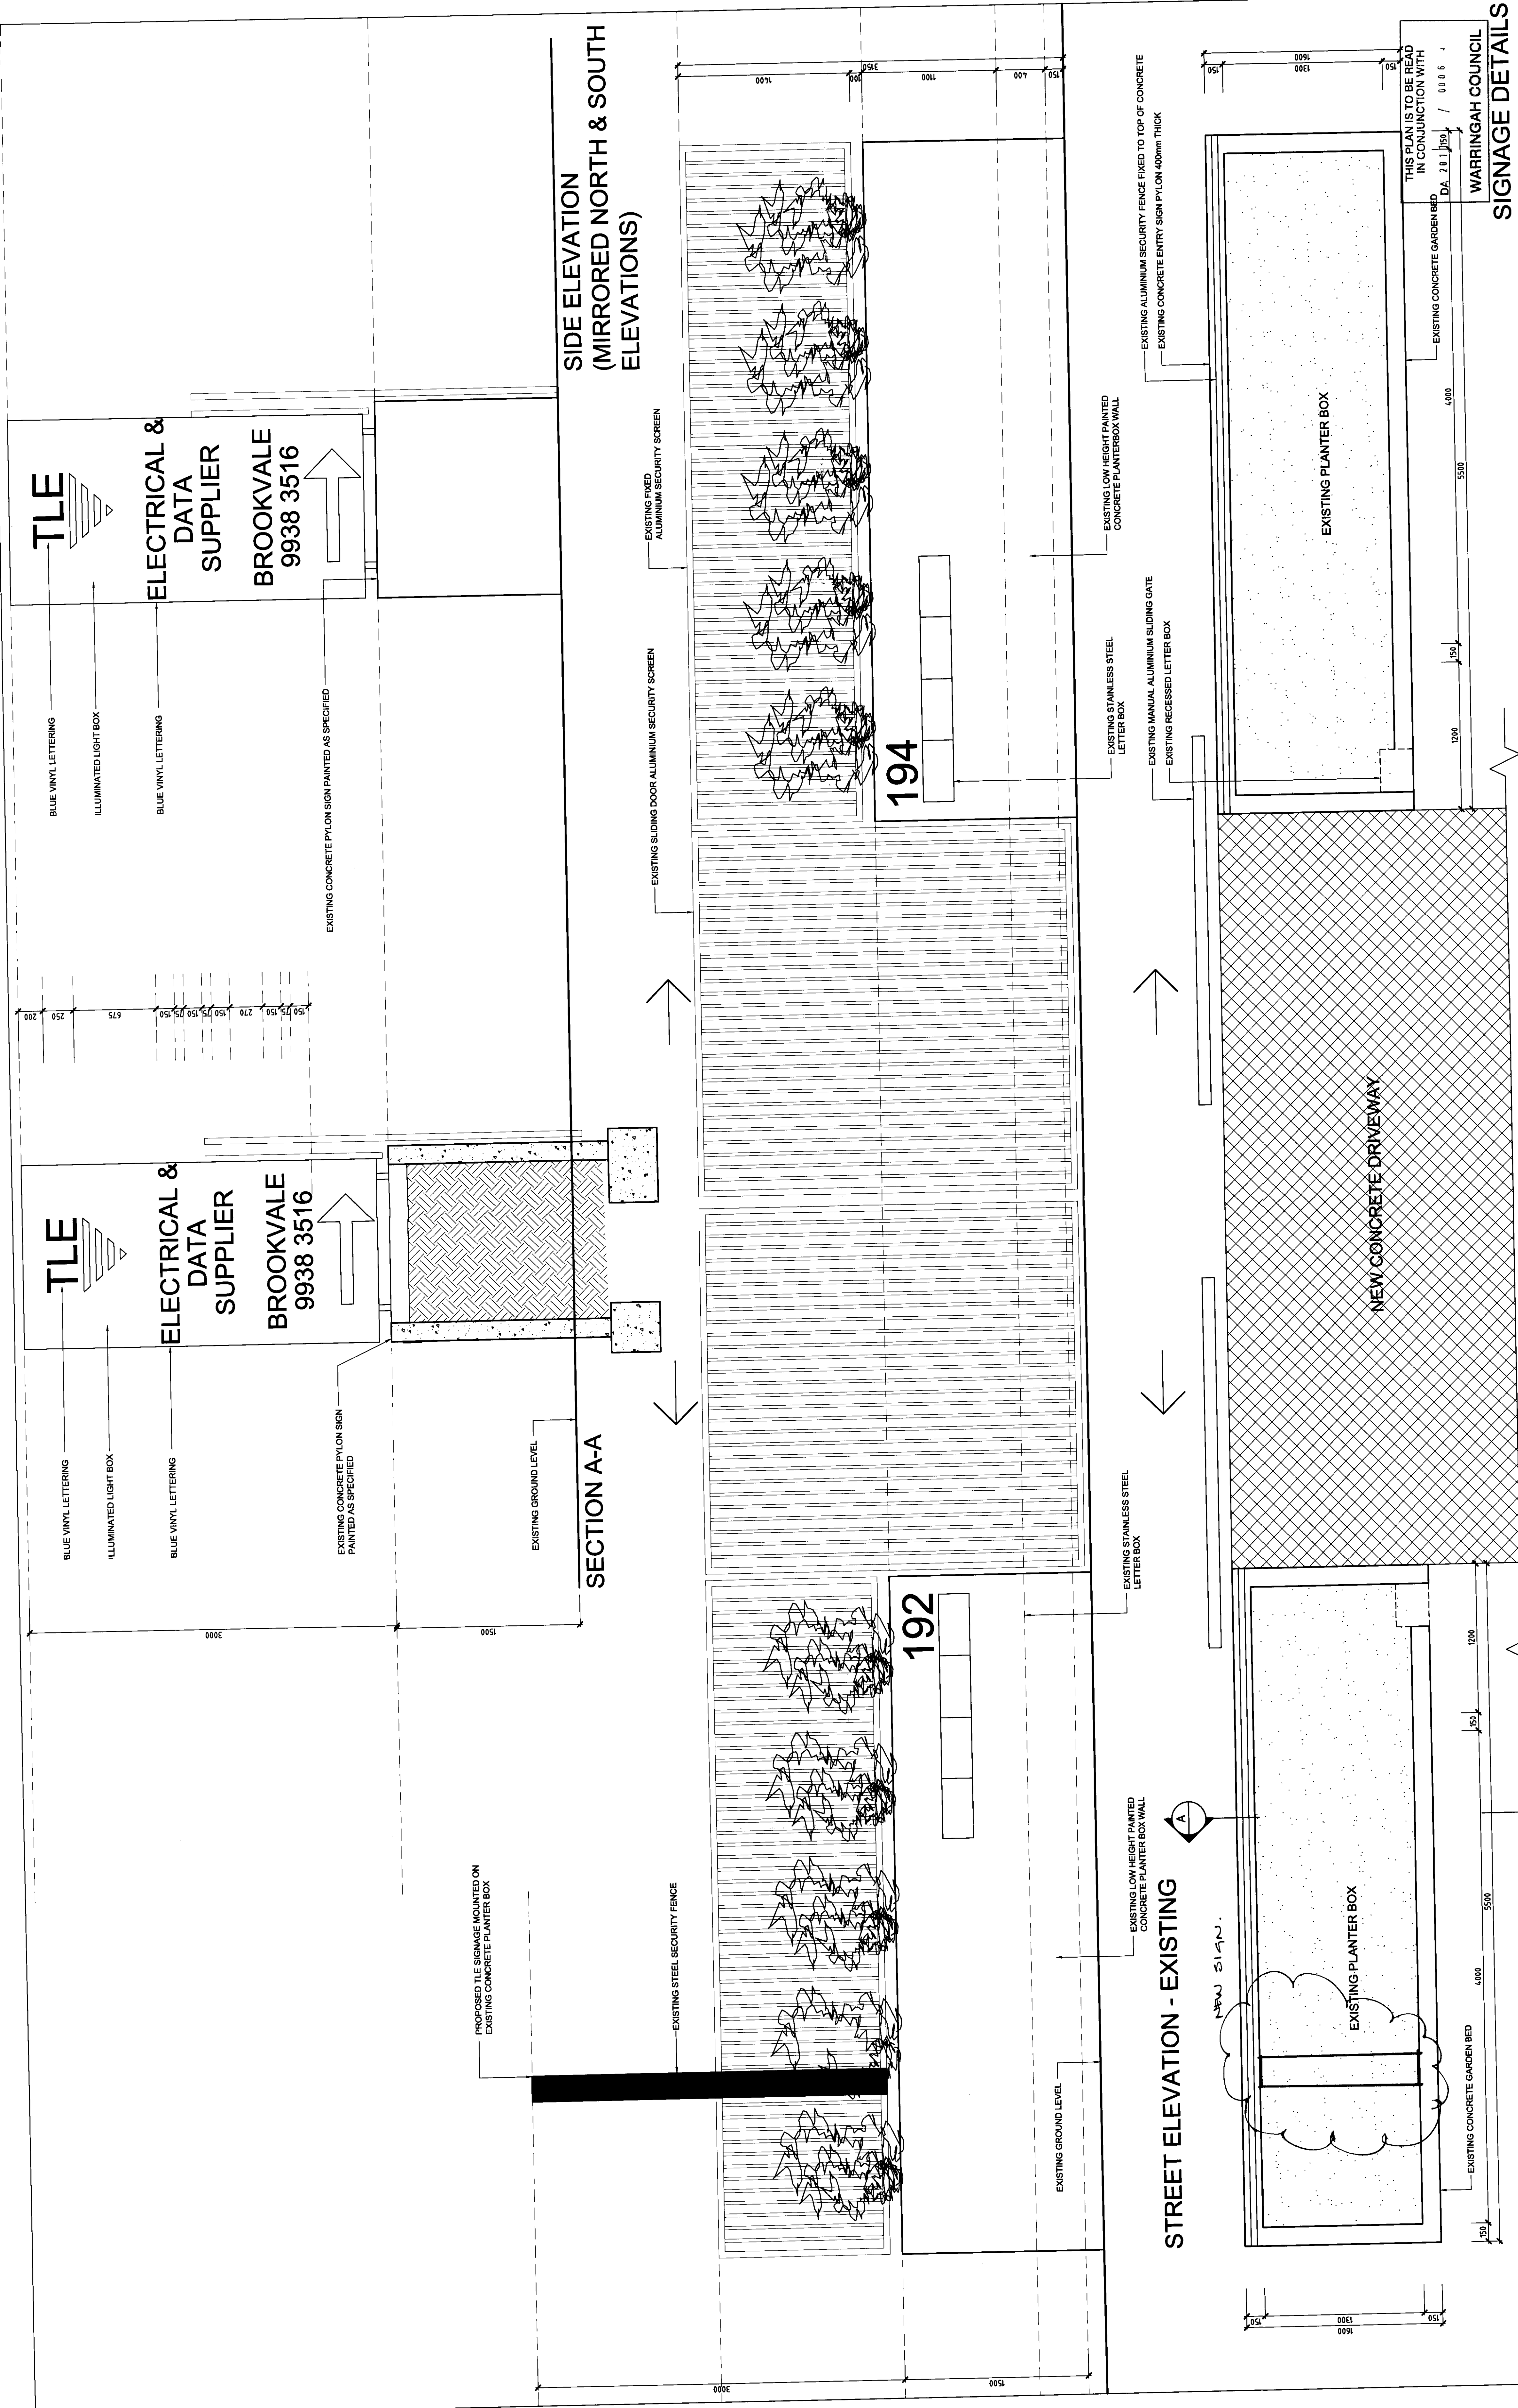

FLOOR PLAN

STREET ELEVATION - EXISTING

SIDE ELEVATION
(MIRRORED NORTH & SOUTH
ELEVATIONS)

SIGNAGE DETAILS

THE COPYRIGHT IN THIS DESIGN AND DRAWING REMAINS THE PROPERTY OF HUMIEL ARCHITECTS PTY. LTD.

SHEET TITLE SIGNAGE DETAILS DEVELOPMENT APPLICATION		SCALE 1:20		DATE DEC 2010
PROJECT PROPOSED TLE SIGNAGE 192 - 194 HARBORD ROAD, BROOKVALE NSW 2100		DRAWN BH		CHECKED BH
PROPRIETOR ATHAS HOLDINGS PTY LTD		DRAWING NUMBER		2005-85 - DA2
TLE SIGNAGE ON UPDATED ISSUE FOR CLIENT REVIEW		C	6-12-2010	
PRELIMINARY ISSUE FOR CLIENT REVIEW		A	29-02-2010	
Amendment Issues		No.	Date	
HUMIEL ARCHITECTS PTY LTD PO BOX 1686 DEE WHY NSW 2089 PH (02) 9961 8511 FAX (02) 9961 1913 EMAIL: info@humiel.com.au		REV: SIGNAGE		