


PLAN (Depot office)

- NOTES**
- Remove existing services and demolish existing office building with parking under to allow for new bus parking spaces.
  - Repair existing walls affected by demolition and make good wall and roof finishes.

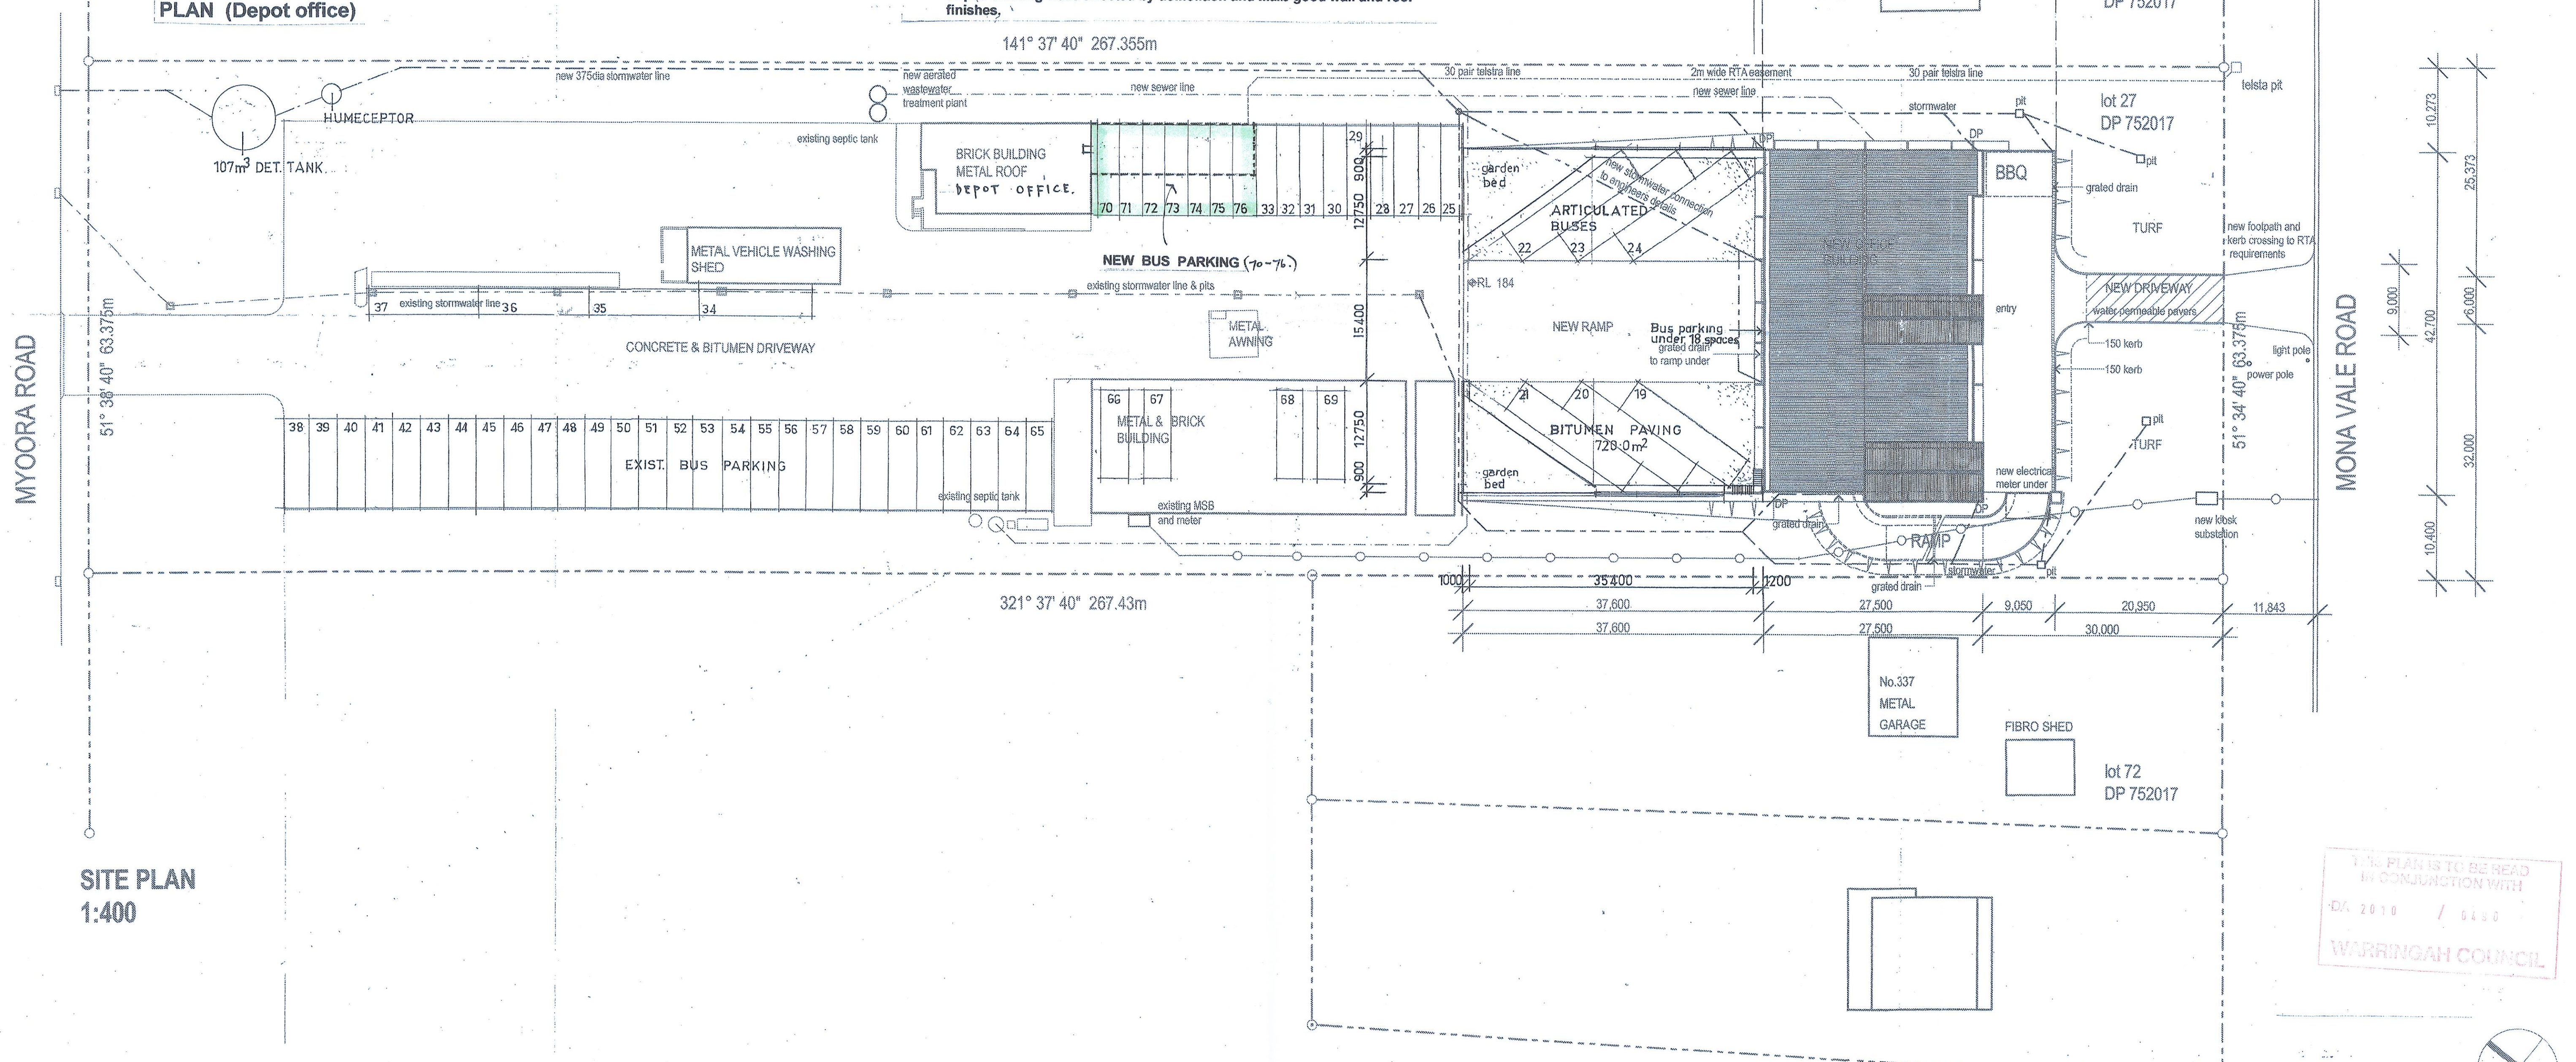

SITE PLAN  
1:400

THIS PLAN IS TO BE READ IN CONJUNCTION WITH  
 DR 2010 / 0110  
 WARRINGAH COUNCIL

REVISION	DATE
NEW BUS PARKING	18 / 11 / 2009
Amend. 96	24 / 4 / 2006
Sect. 96	20 / 3 / 2006
For Construction	02 / 10 / 2006

PROPOSED OFFICES FOR FOREST COACH LINES  
 AT NO 335 MONA VALE ROAD TERREY HILLS  
 GC + CD BARNES + ASSOCIATES PTY LTD  
 ARCHITECTS PH 9427 1535 abn 63 002 869 123  
 SCALE: 1:400 DWG: 31WD 1001