


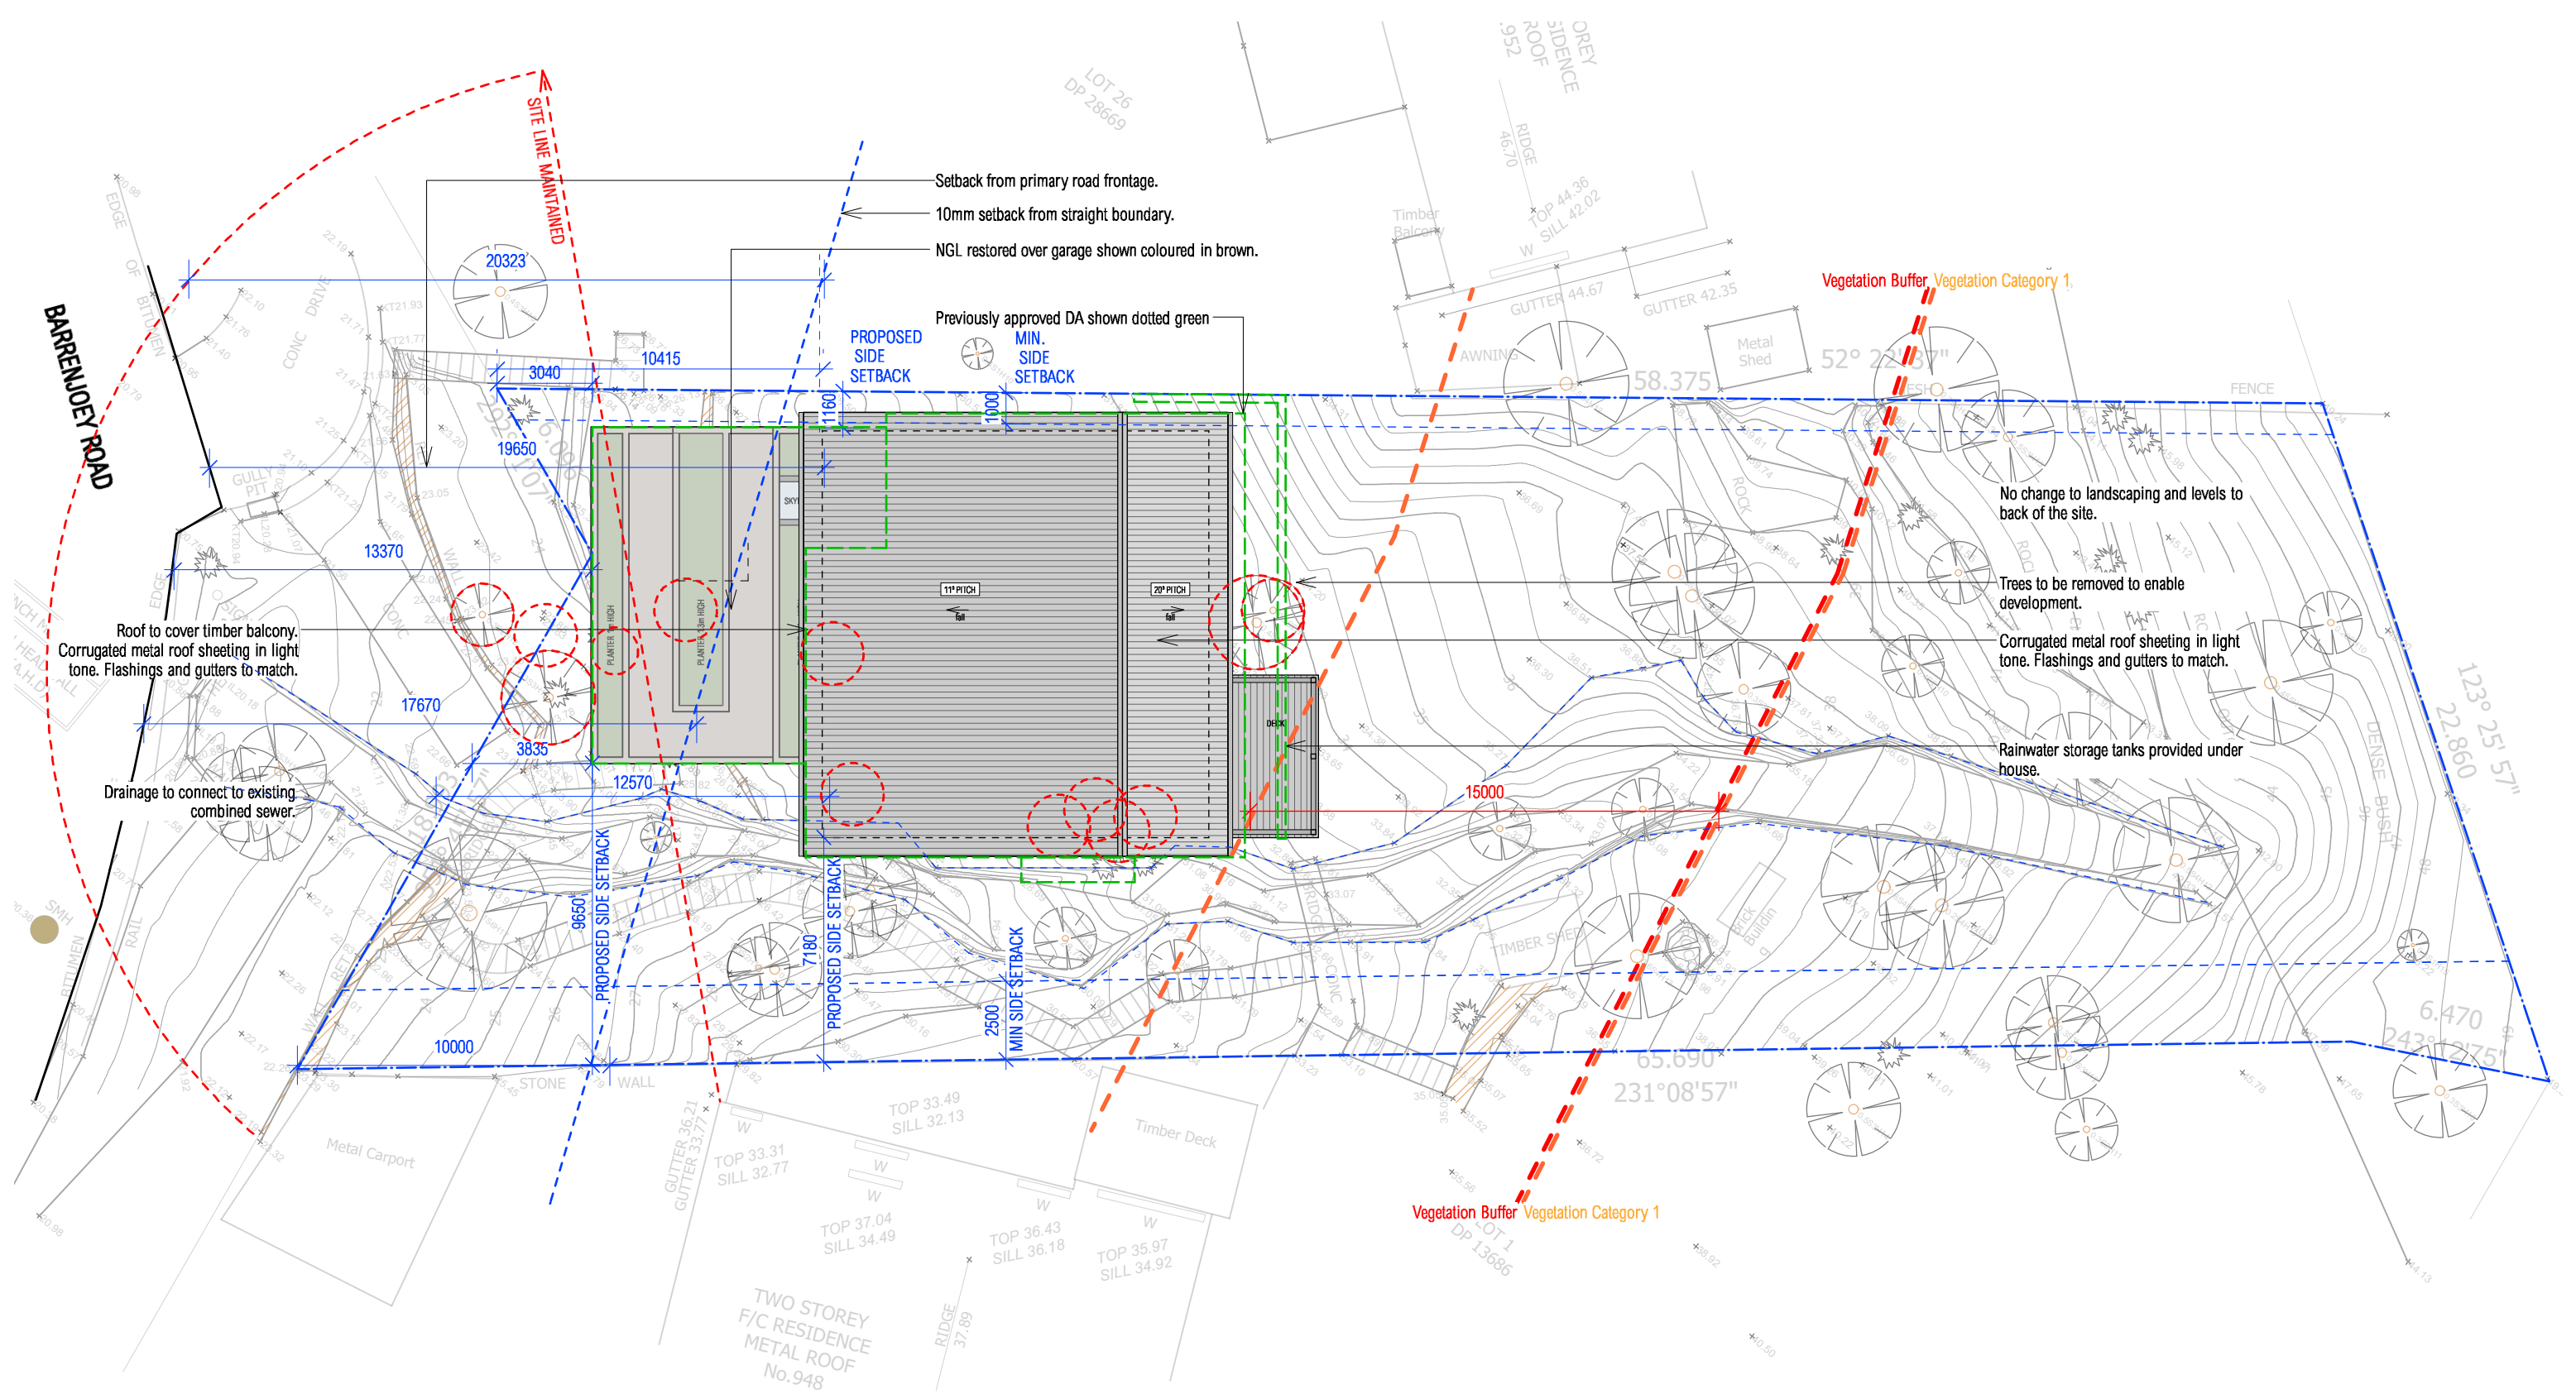

DISCLAIMER

ALL WORKS TO BE IN ACCORDANCE WITH AUSTRALIAN STANDARDS, THE BUILDING CODE OF AUSTRALIA, OTHER RELEVANT CODES, AND WITH MANUFACTURER'S RECOMMENDATIONS AND INSTRUCTIONS. DO NOT SCALE FROM DRAWINGS. VERIFY ALL DIMENSIONS ON SITE PRIOR TO CONSTRUCTION. THIS DRAWING IS COPYRIGHT AND MAY NOT BE USED WITHOUT WRITTEN CONSENT FROM SARAH BLACKER.

PROJECT

ADDRESS
DOCUMENT
DRAWING

WILLIAMS HOUSE


950 BARENJOEY RD, PALM BEACH
DEVELOPMENT APPLICATION
SITE & ROOF PLAN

DRAWING NO.

REVISION
SCALE
DATE

DA.01


G
1:200 @ A3
21.07.21

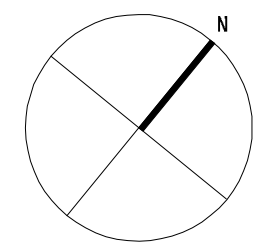

SARAH BLACKER
ARCHITECT + INTERIOR DESIGNER

ARCHITECT'S REG NO. 8403

PO Box 1313, Potts Point NSW 1335
T: 0412 660 754 E: info@sarahblacker.com.au

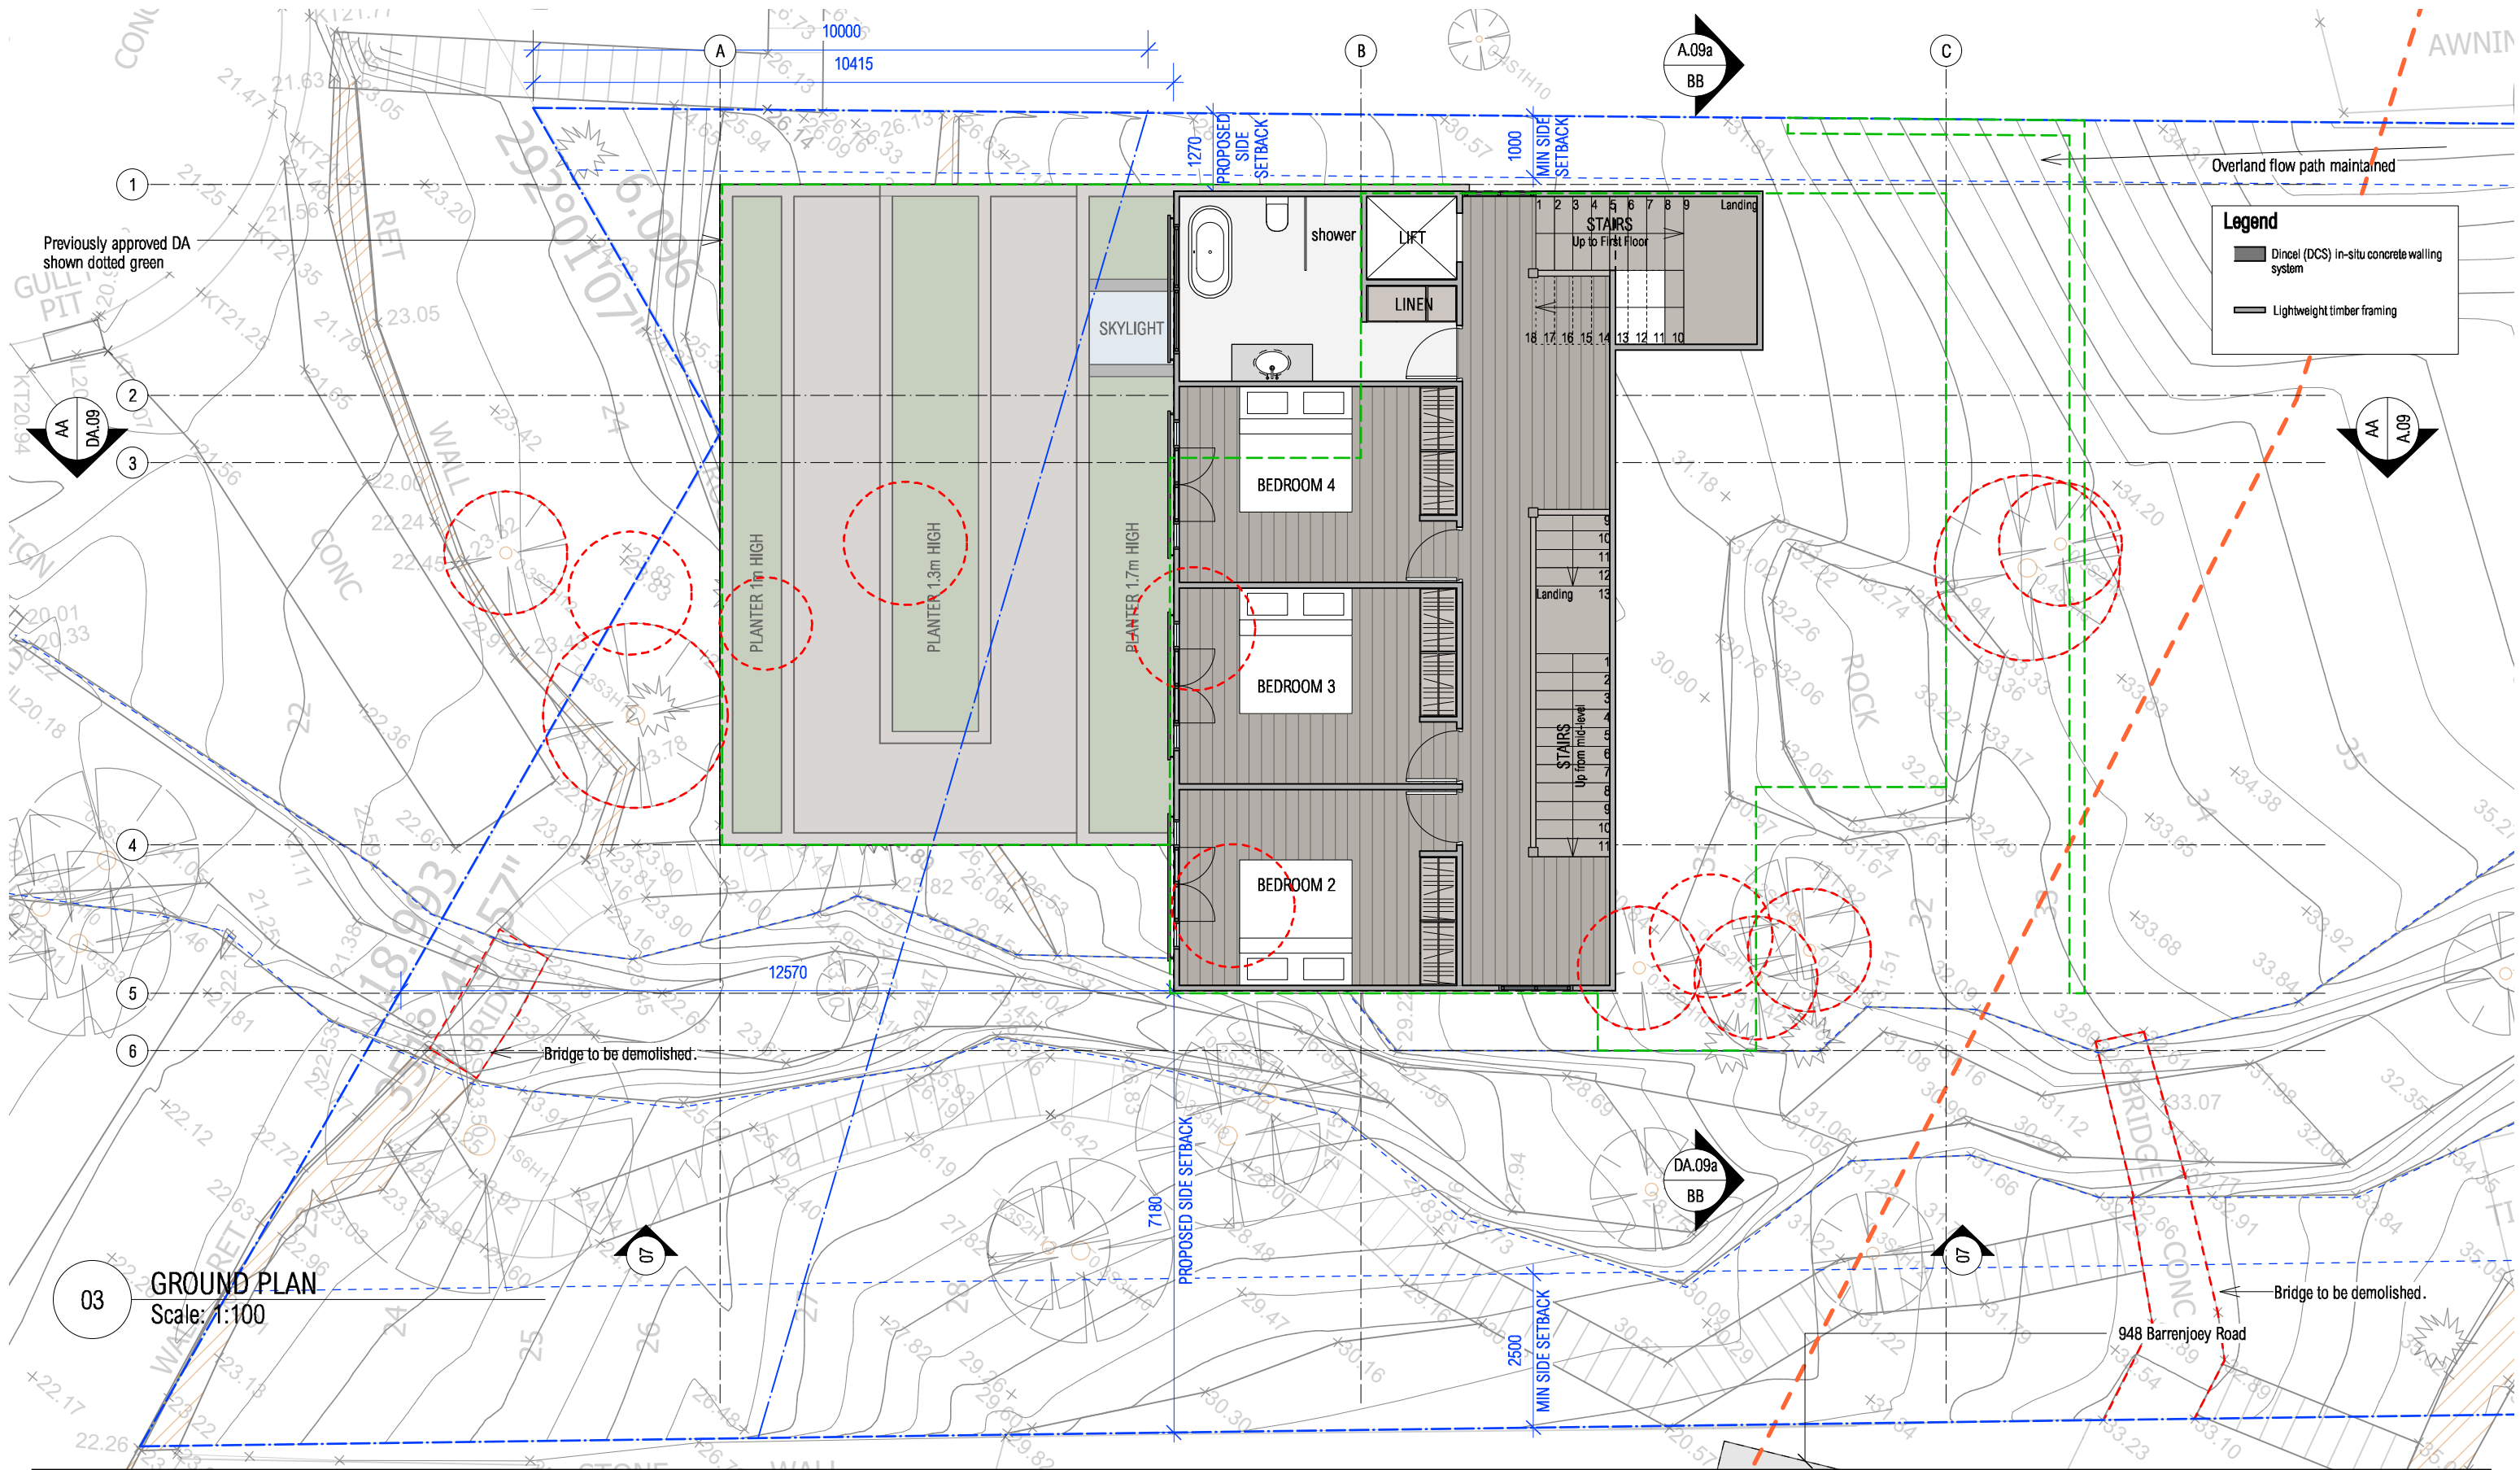

DISCLAIMER

ALL WORKS TO BE IN ACCORDANCE WITH AUSTRALIAN STANDARDS, THE BUILDING CODE OF AUSTRALIA, OTHER RELEVANT CODES, AND WITH MANUFACTURER'S RECOMMENDATIONS AND INSTRUCTIONS. DO NOT SCALE FROM DRAWINGS. VERIFY ALL DIMENSIONS ON SITE PRIOR TO CONSTRUCTION. THIS DRAWING IS COPYRIGHT AND MAY NOT BE USED WITHOUT WRITTEN CONSENT FROM SARAH BLACKER.

PROJECT

ADDRESS
DOCUMENT
DRAWING

WILLIAMS HOUSE


950 BARRENJOEY RD, PALM BEACH
DEVELOPMENT APPLICATION
GROUND FLOOR PLAN

DRAWING NO.

REVISION
SCALE
DATE

DA.03


G
1:100 @ A3
21.01.21

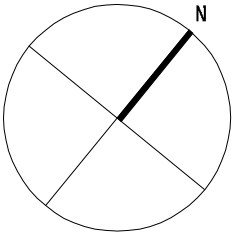

SARAH BLACKER
ARCHITECT + INTERIOR DESIGNER

ARCHITECT'S REG NO. 8403

PO Box 1313, Potts Point NSW 1335
T: 0412 660 754 E: info@sarahblacker.com.au

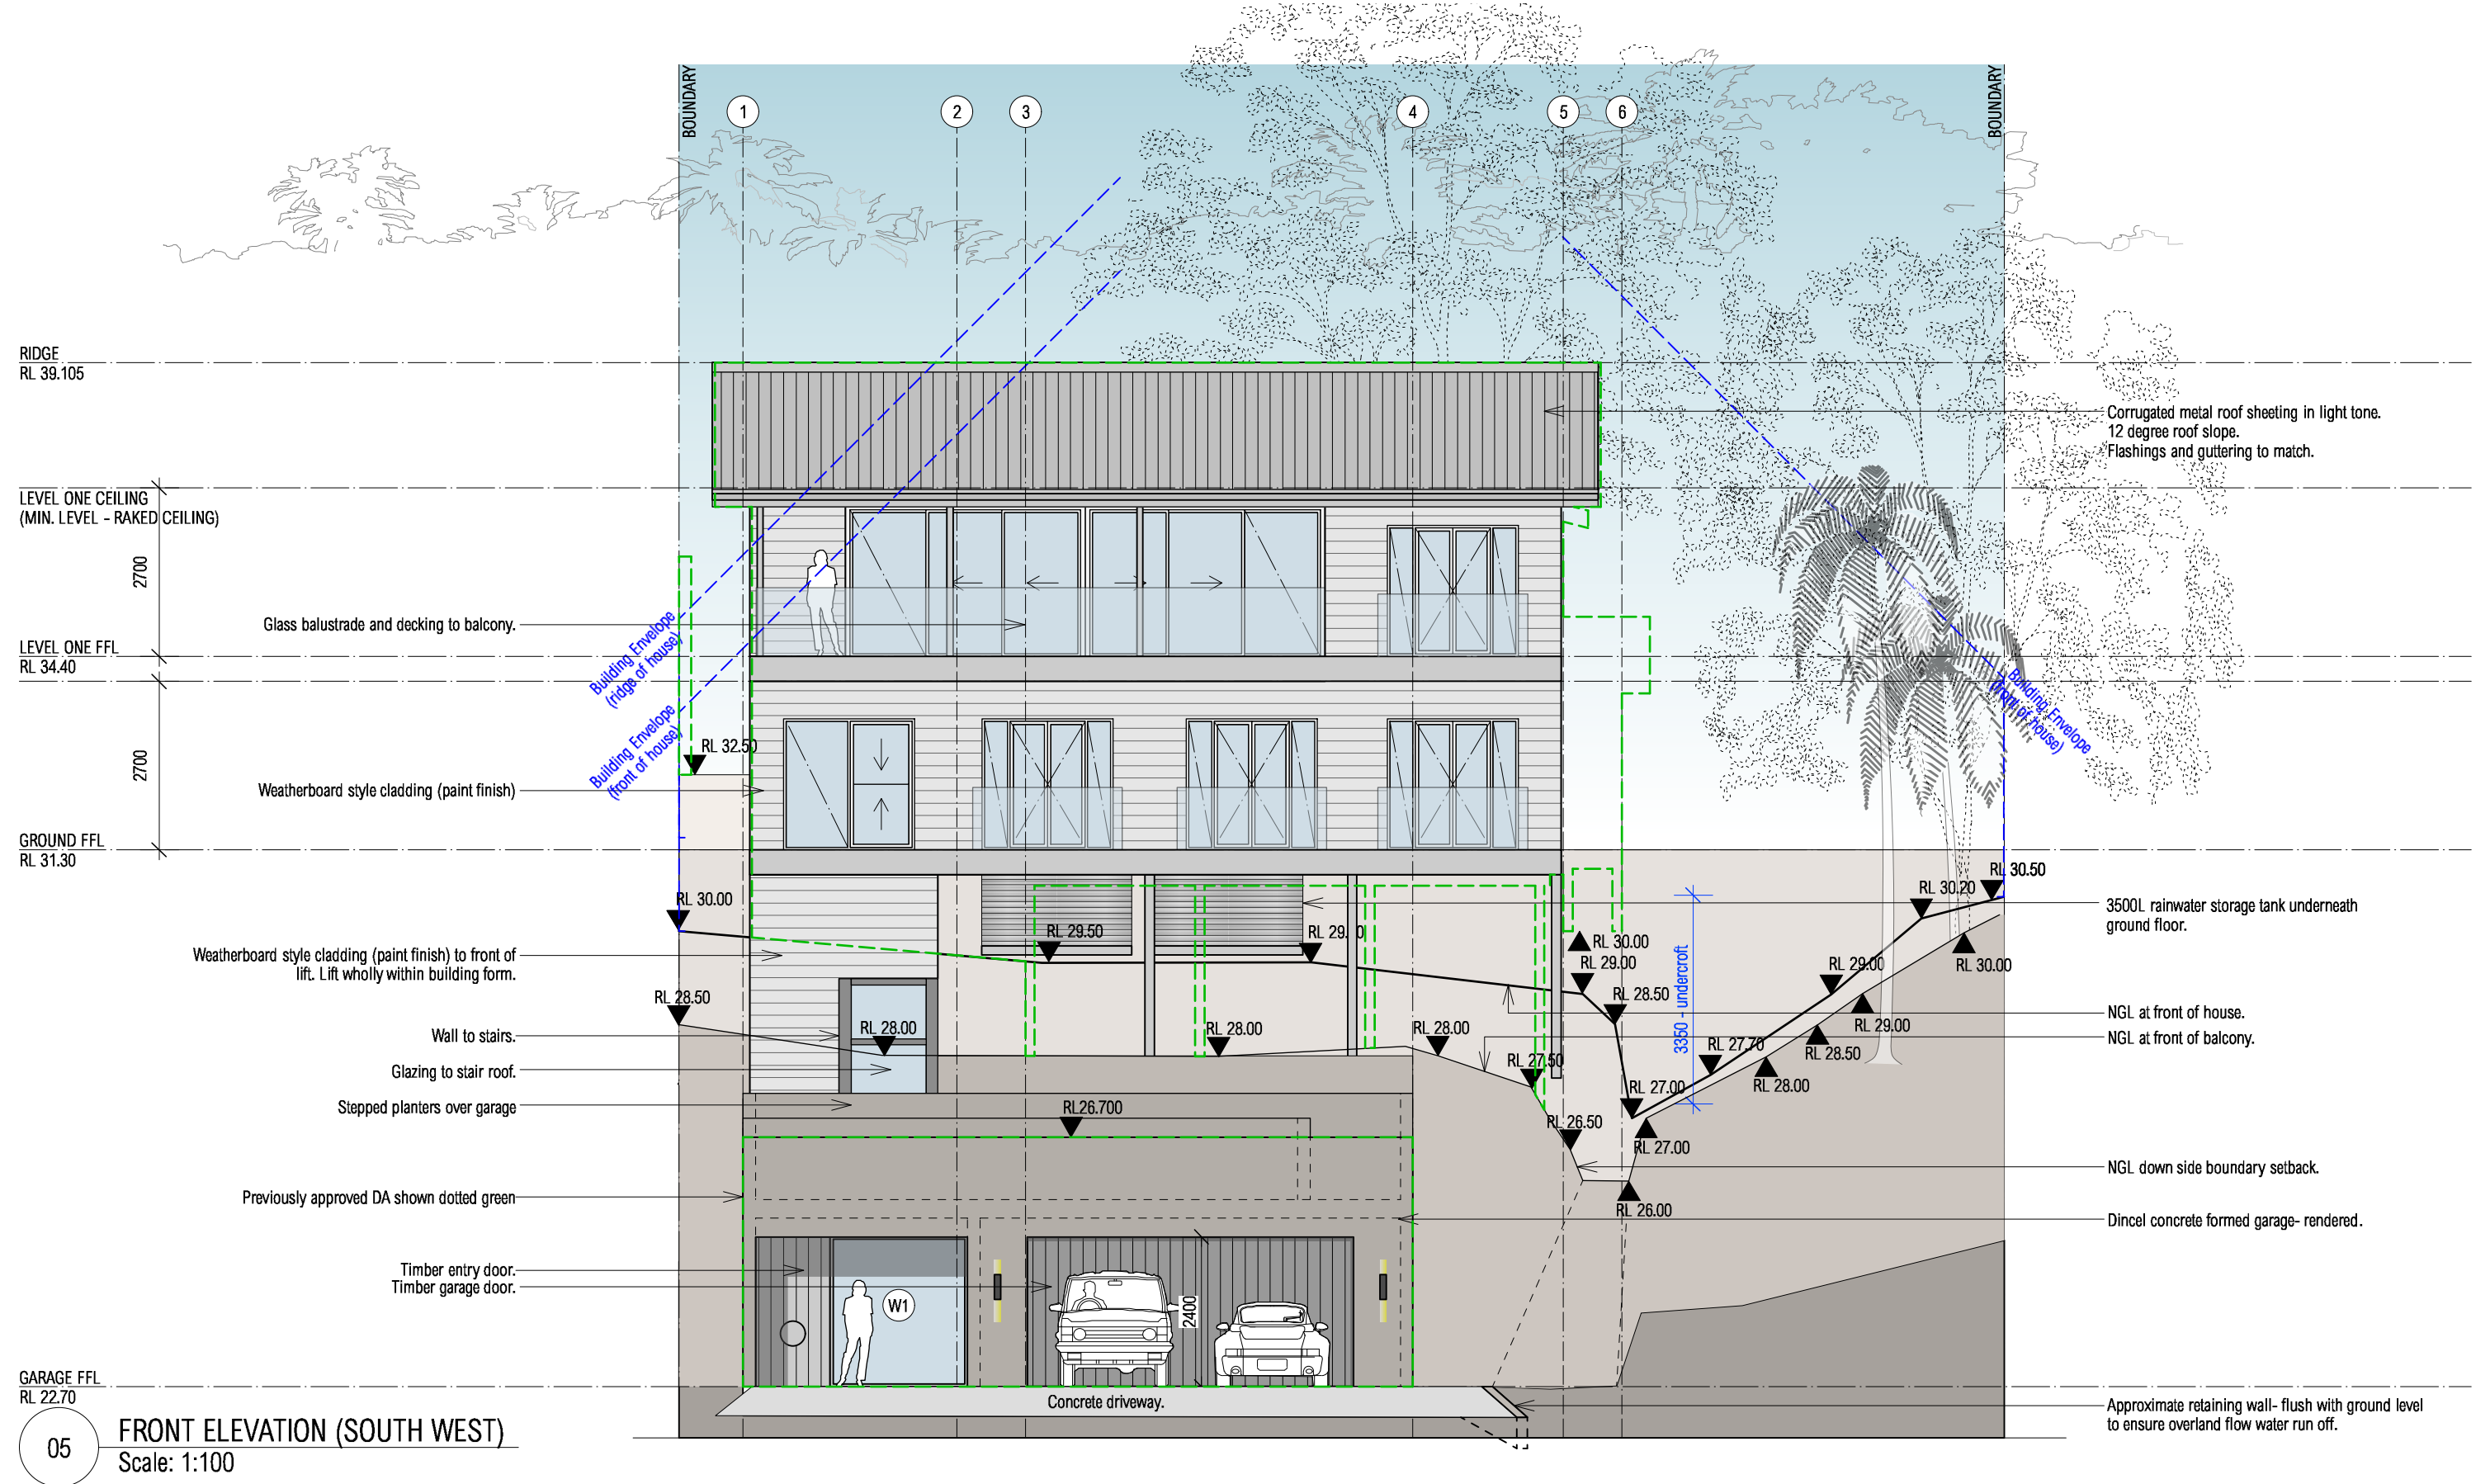

DISCLAIMER

ALL WORKS TO BE IN ACCORDANCE WITH AUSTRALIAN STANDARDS, THE BUILDING CODE OF AUSTRALIA, OTHER RELEVANT CODES, AND WITH MANUFACTURER'S RECOMMENDATIONS AND INSTRUCTIONS. DO NOT SCALE FROM DRAWINGS. VERIFY ALL DIMENSIONS ON SITE PRIOR TO CONSTRUCTION. THIS DRAWING IS COPYRIGHT AND MAY NOT BE USED WITHOUT WRITTEN CONSENT FROM SARAH BLACKER.

PROJECT
ADDRESS
DOCUMENT
DRAWING

WILLIAMS HOUSE
950 BARRENJOEY RD, PALM BEACH
DEVELOPMENT APPLICATION


DRAWING NO.
REVISION
SCALE
DATE

DA.05
G
1:100 @ A3
21.07.21

SARAH BLACKER
ARCHITECT + INTERIOR DESIGNER

ARCHITECT'S REG NO. 8403

PO Box 1313, Potts Point NSW 1335
T: 0412 660 754 E: info@sarahblacker.com.au

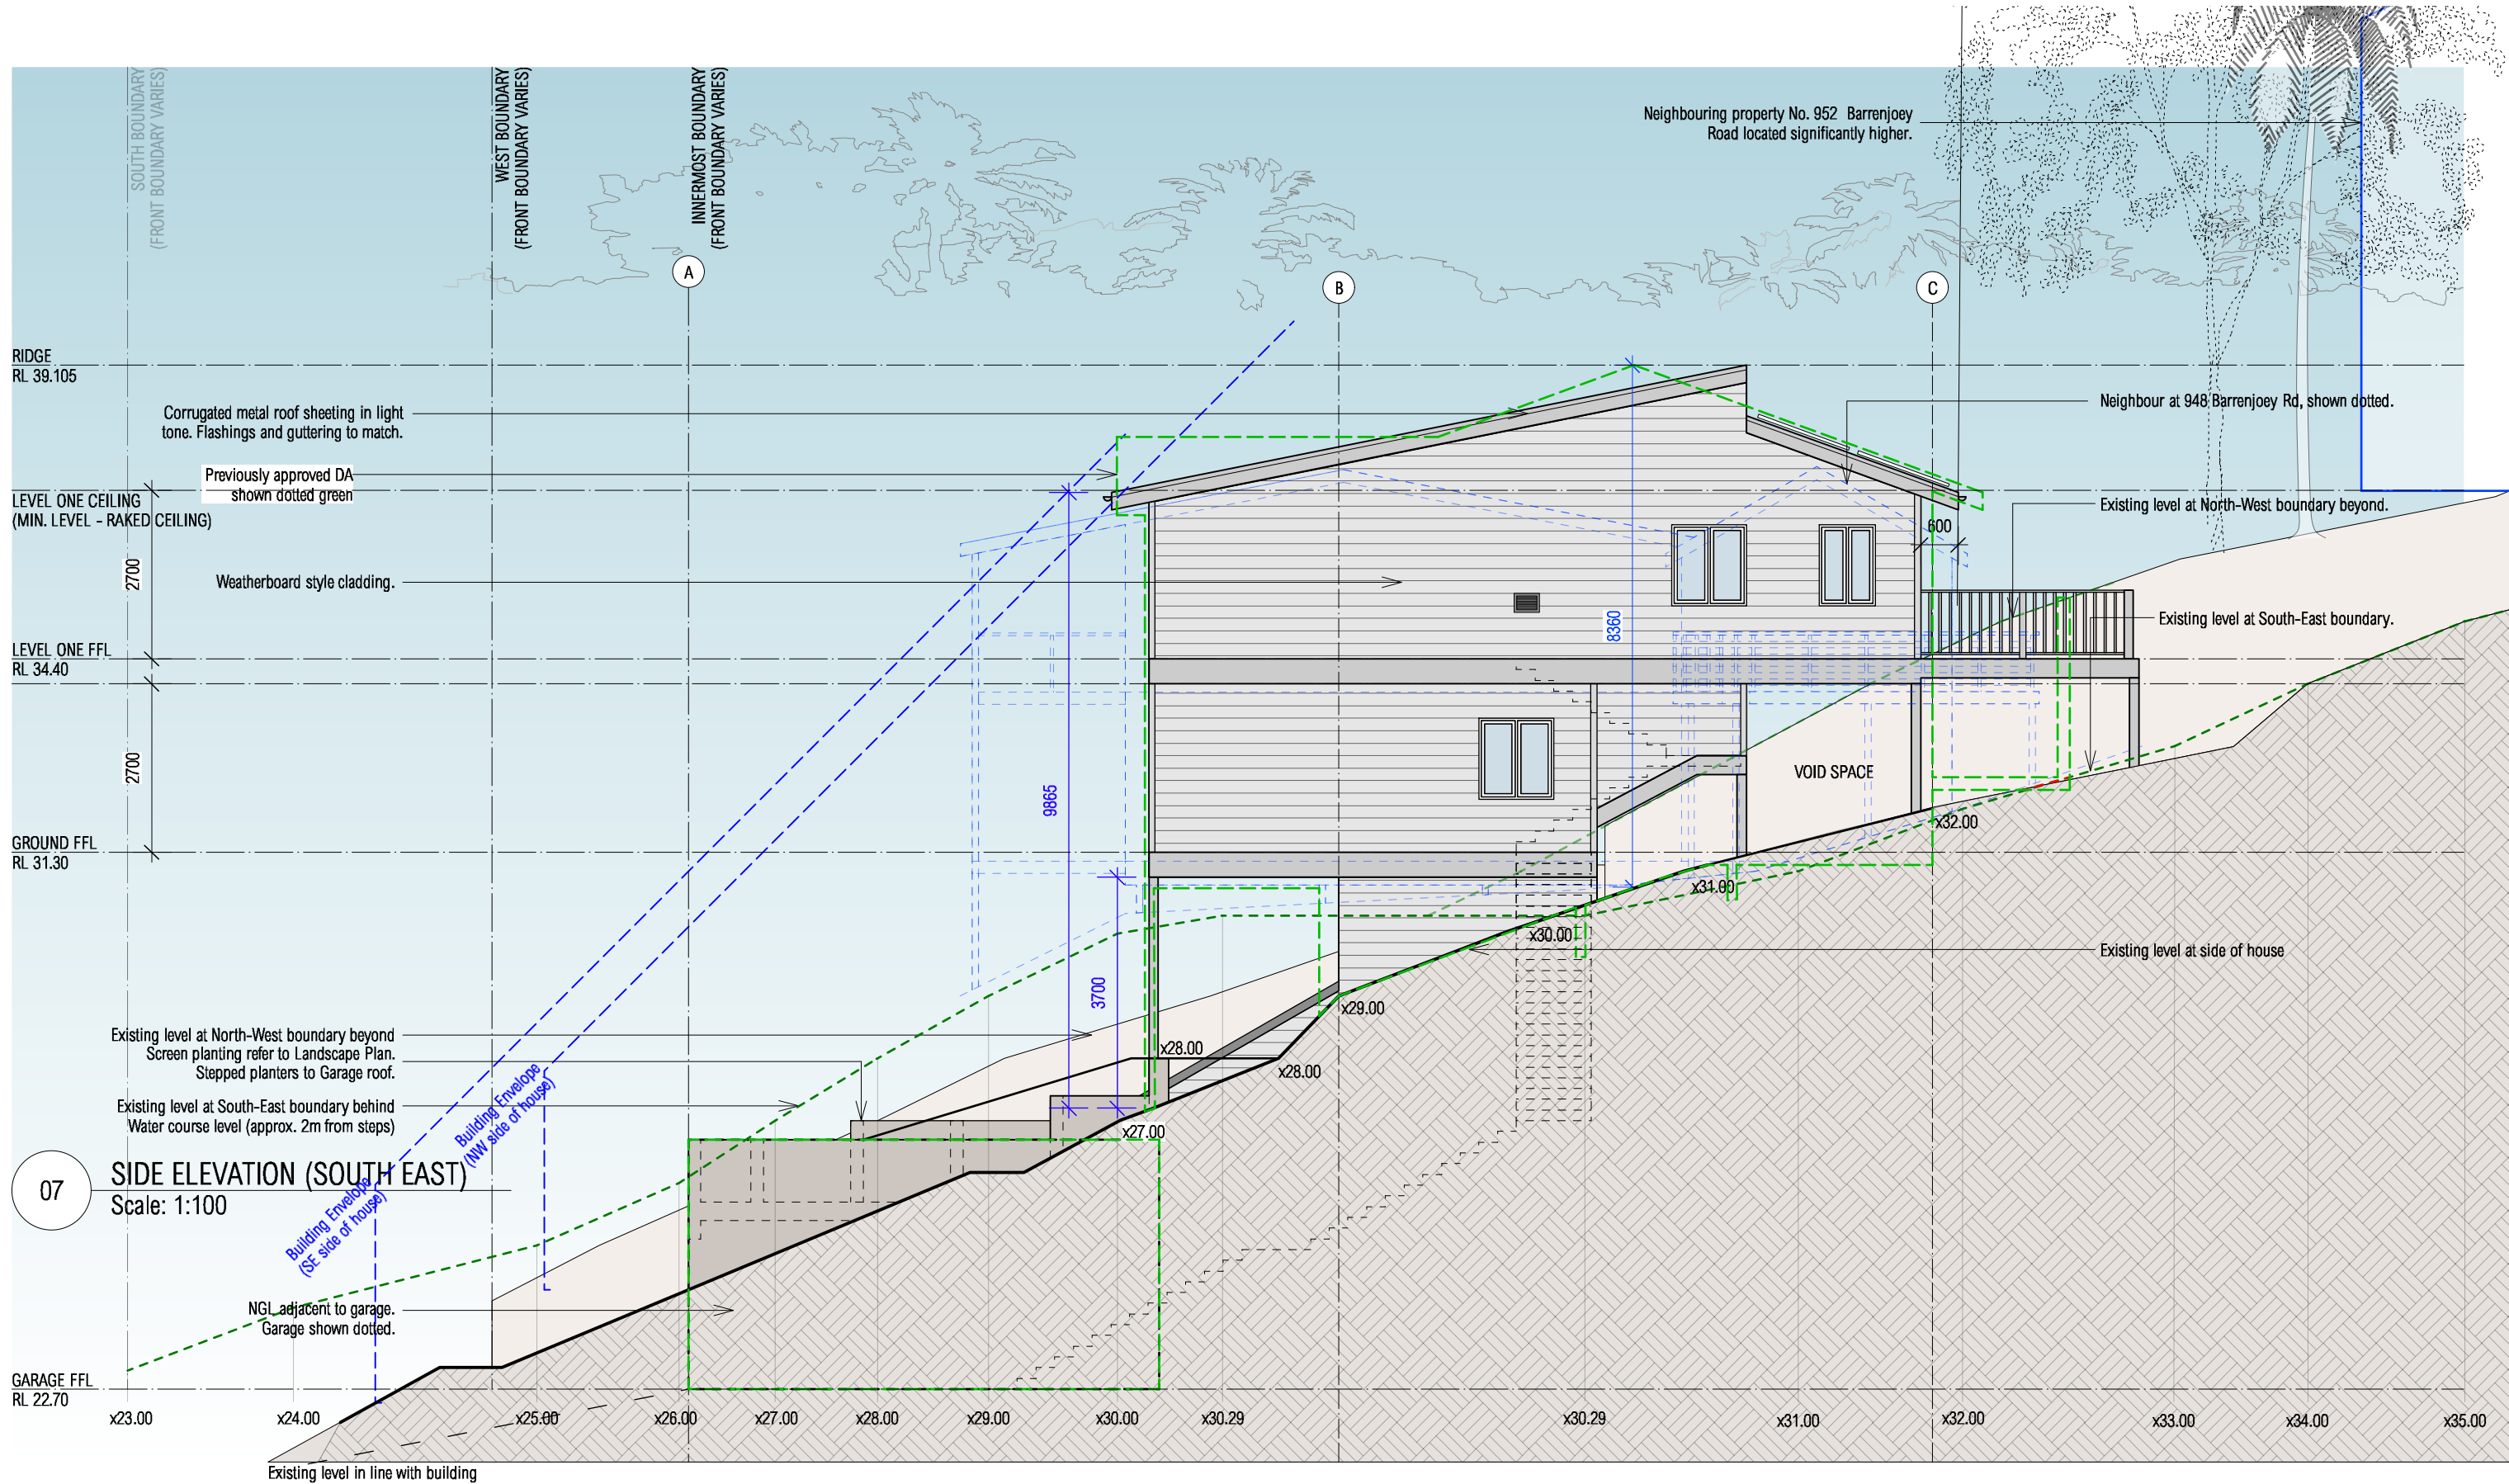

DISCLAIMER

ALL WORKS TO BE IN ACCORDANCE WITH AUSTRALIAN STANDARDS, THE BUILDING CODE OF AUSTRALIA, OTHER RELEVANT CODES, AND WITH MANUFACTURER'S RECOMMENDATIONS AND INSTRUCTIONS. DO NOT SCALE FROM DRAWINGS. VERIFY ALL DIMENSIONS ON SITE PRIOR TO CONSTRUCTION. THIS DRAWING IS COPYRIGHT AND MAY NOT BE USED WITHOUT WRITTEN CONSENT FROM SARAH BLACKER.

PROJECT WILLIAMS HOUSE

ADDRESS 950 BARRENJOEY RD, PALM BEACH

DOCUMENT DEVELOPMENT APPLICATION

DRAWING SOUTH EAST SIDE ELEVATION

DRAWING NO. DA.07

REVISION F

SCALE 1:100 @ A3


DATE 21.07.21

SARAH BLACKER

ARCHITECT + INTERIOR DESIGNER

ARCHITECT'S REG NO. 8403

PO Box 1313, Potts Point NSW 1335
T: 0412 660 754 E: info@sarahblacker.com.au

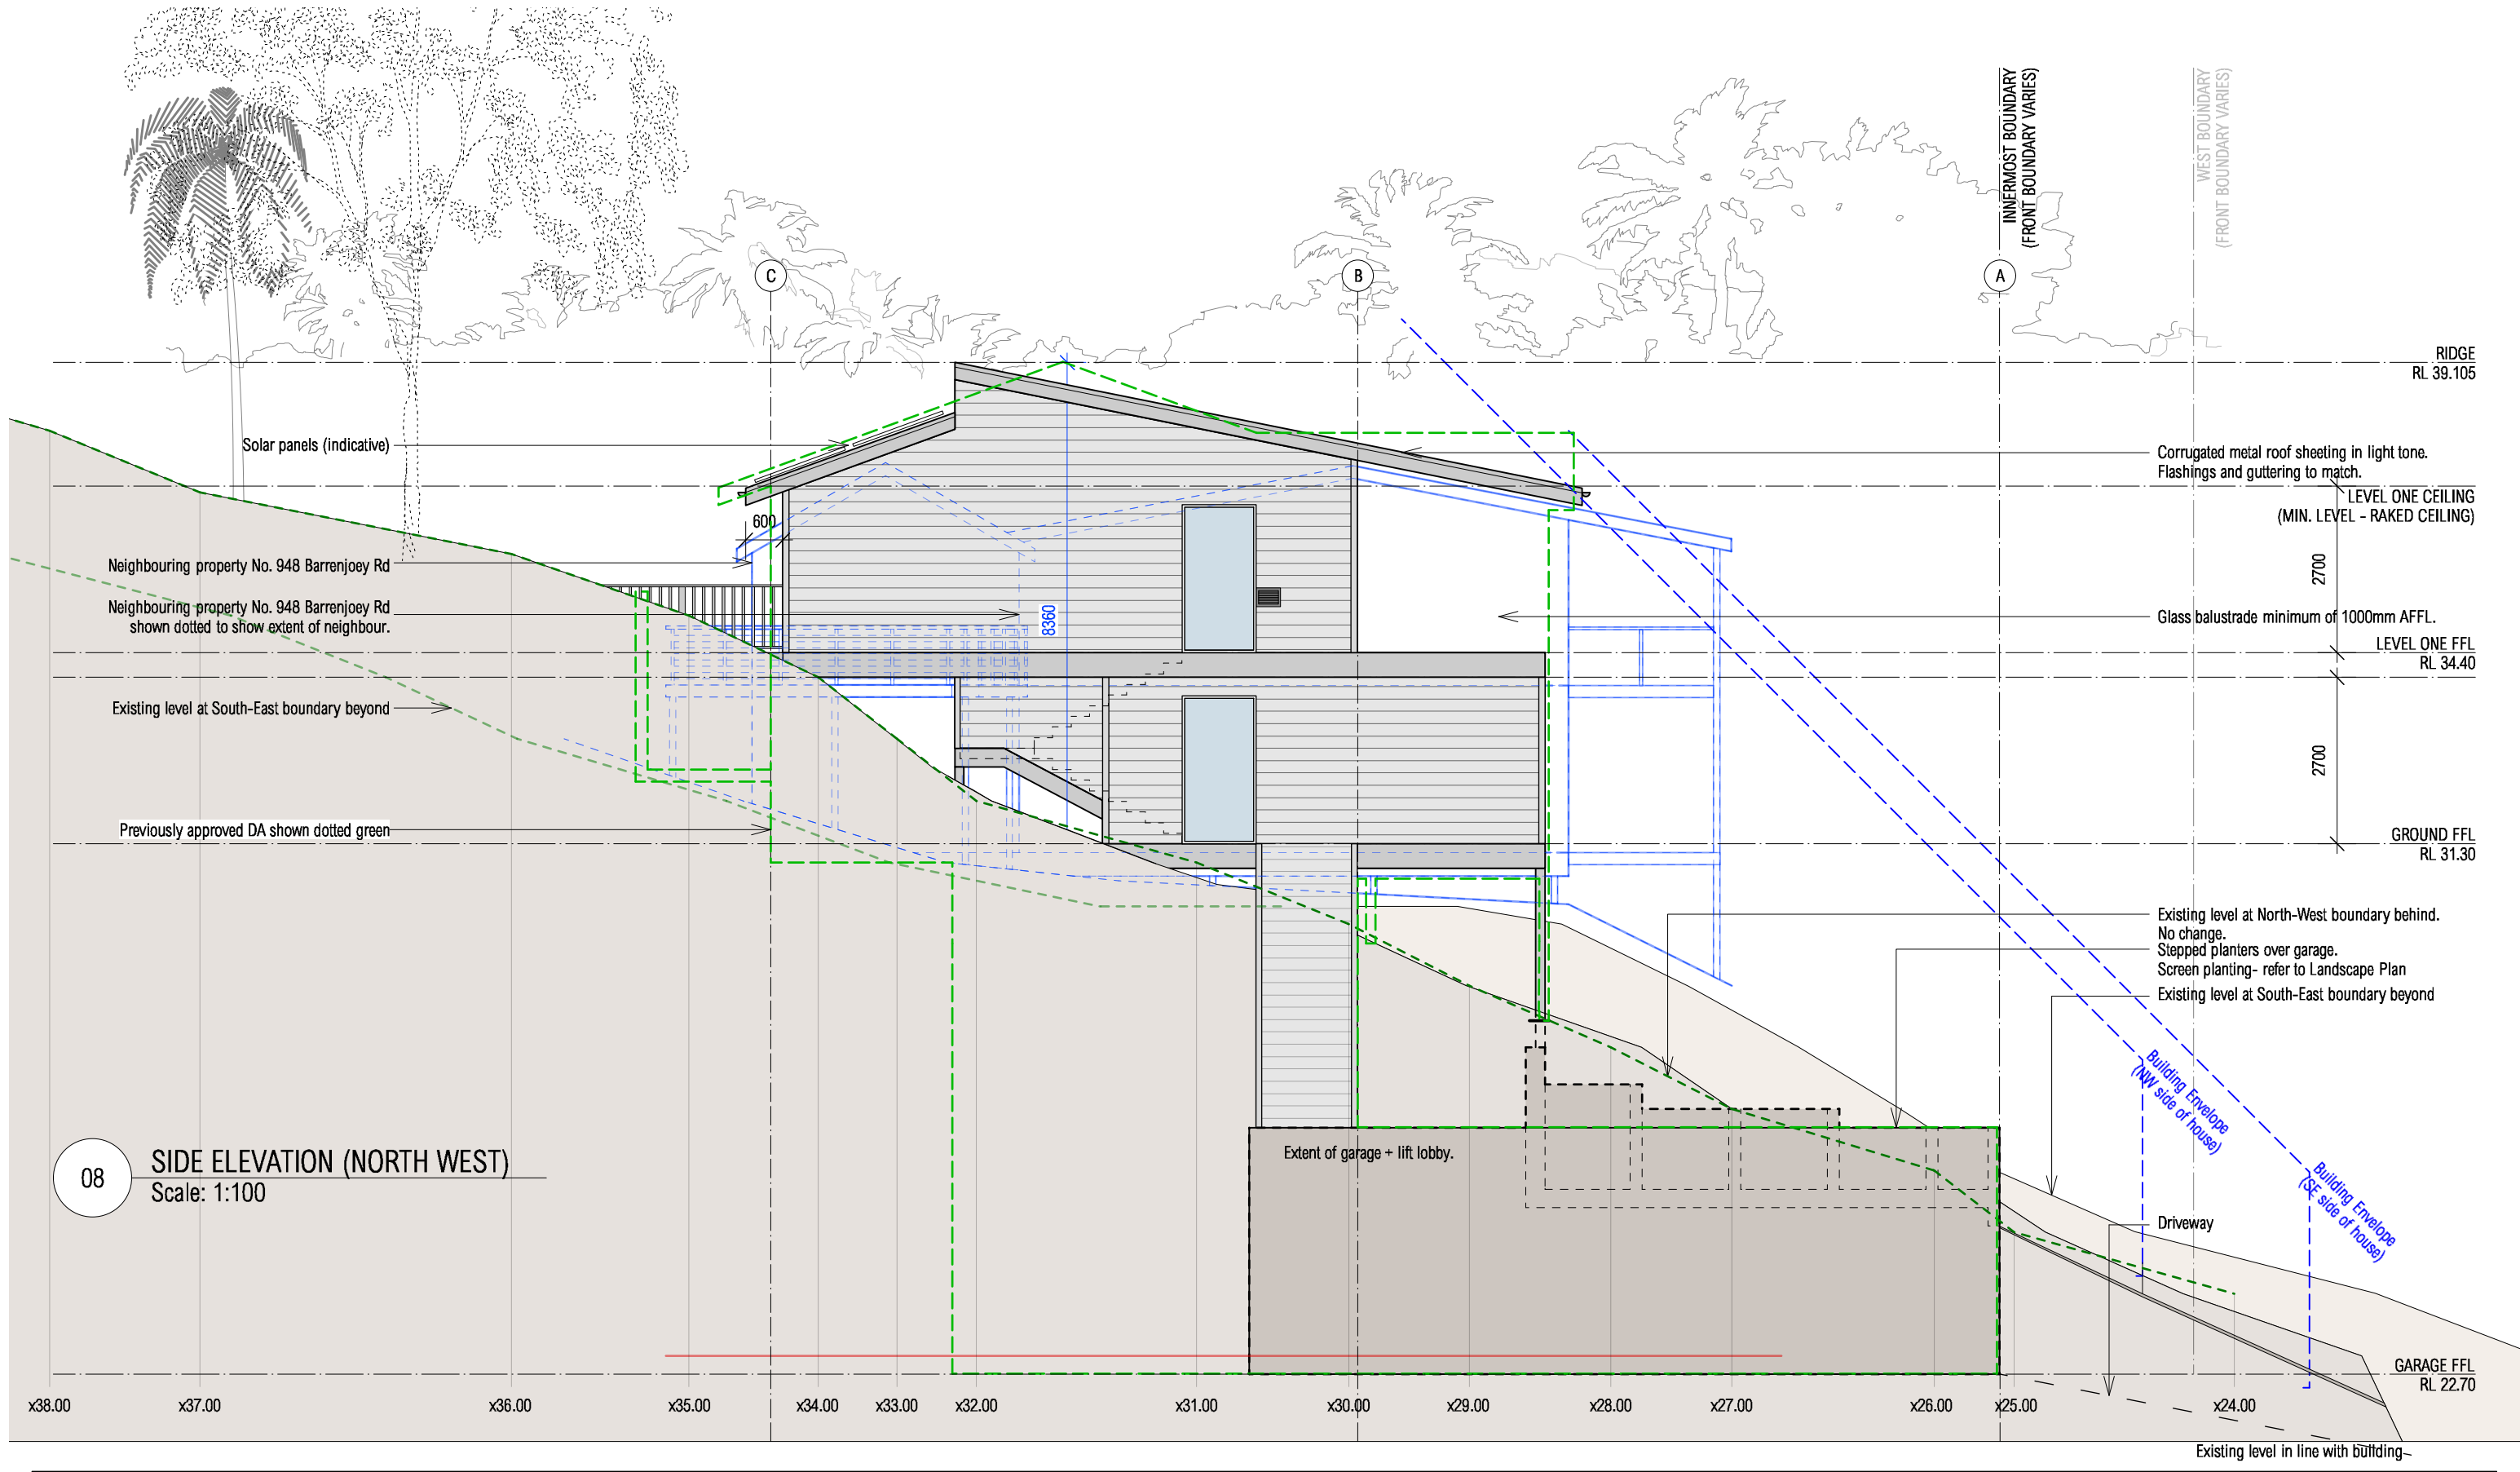

DISCLAIMER

ALL WORKS TO BE IN ACCORDANCE WITH AUSTRALIAN STANDARDS, THE BUILDING CODE OF AUSTRALIA, OTHER RELEVANT CODES, AND WITH MANUFACTURER'S RECOMMENDATIONS AND INSTRUCTIONS. DO NOT SCALE FROM DRAWINGS. VERIFY ALL DIMENSIONS ON SITE PRIOR TO CONSTRUCTION. THIS DRAWING IS COPYRIGHT AND MAY NOT BE USED WITHOUT WRITTEN CONSENT FROM SARAH BLACKER.

PROJECT

ADDRESS
DOCUMENT
DRAWING

WILLIAMS HOUSE

950 BARRENJOEY RD, PALM BEACH
DEVELOPMENT APPLICATION
NORTH WEST SIDE ELEVATION

DRAWING NO.

REVISION
SCALE
DATE


DA.08

F
1:100 @ A3
21.07.21

SARAH BLACKER
ARCHITECT + INTERIOR DESIGNER

ARCHITECT'S REG NO. 8403

PO Box 1313, Potts Point NSW 1335
T: 0412 660 754 E: info@sarahblacker.com.au

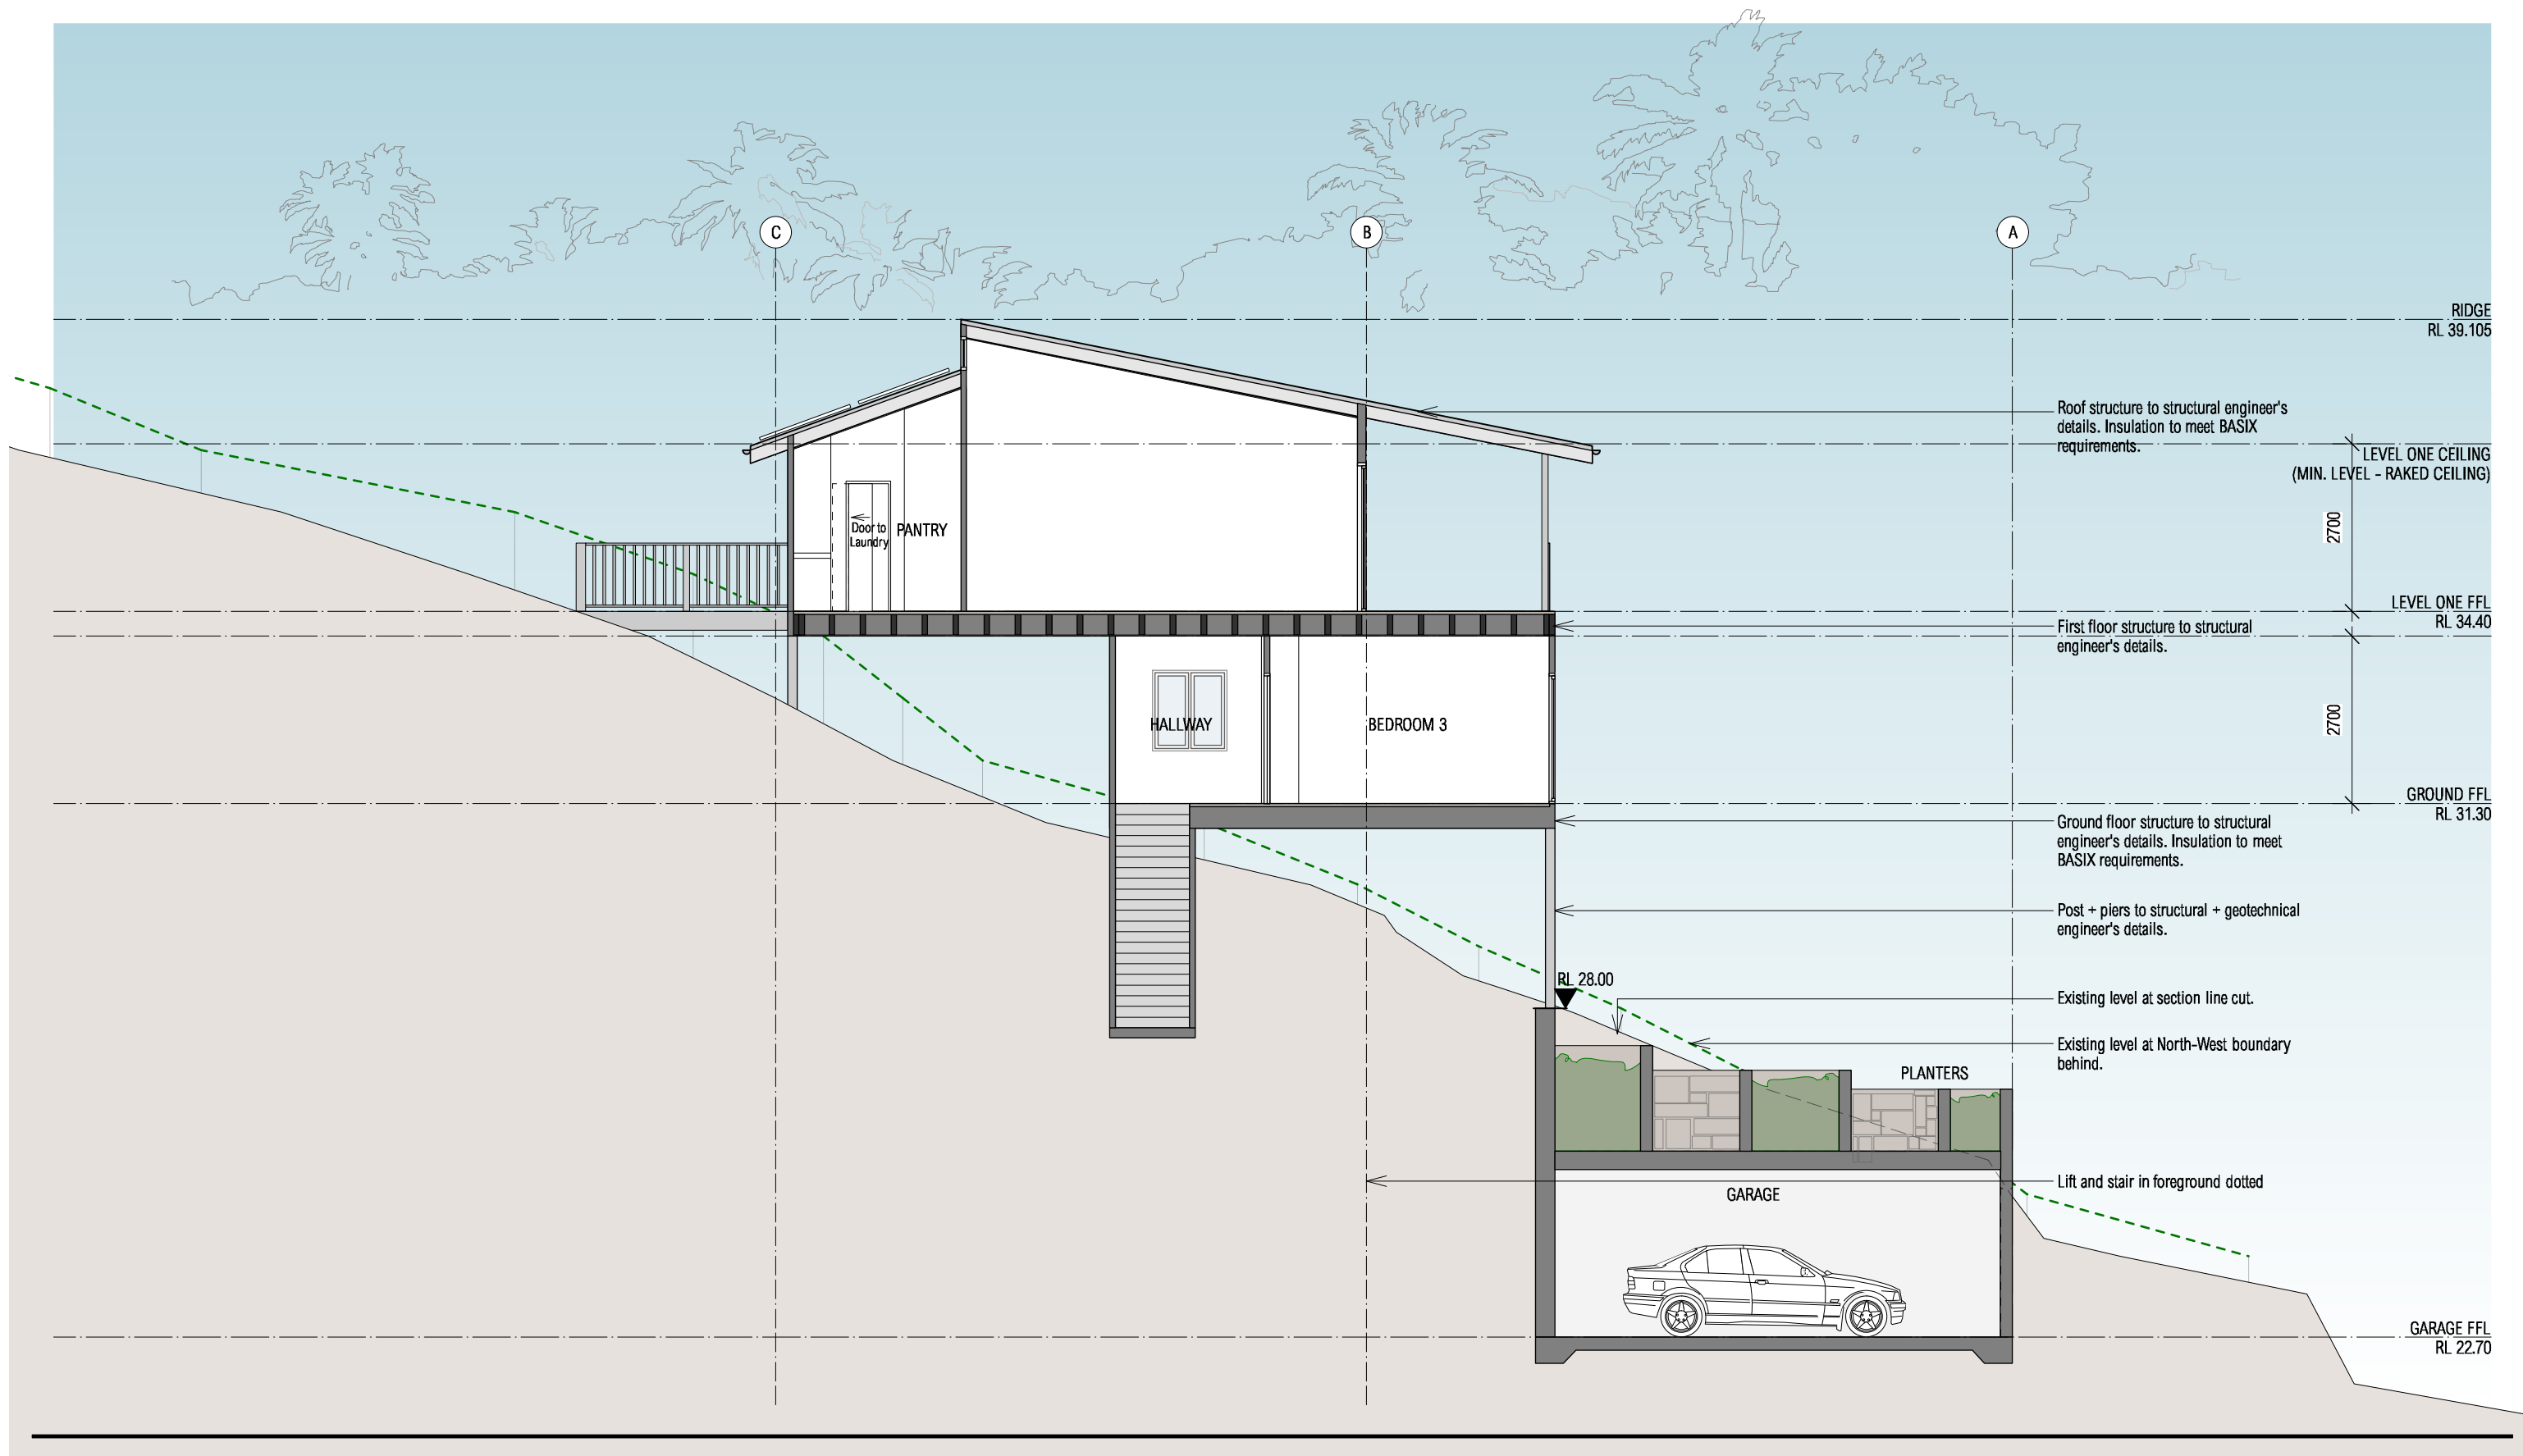

DISCLAIMER

ALL WORKS TO BE IN ACCORDANCE WITH AUSTRALIAN STANDARDS, THE BUILDING CODE OF AUSTRALIA, OTHER RELEVANT CODES, AND WITH MANUFACTURER'S RECOMMENDATIONS AND INSTRUCTIONS. DO NOT SCALE FROM DRAWINGS. VERIFY ALL DIMENSIONS ON SITE PRIOR TO CONSTRUCTION. THIS DRAWING IS COPYRIGHT AND MAY NOT BE USED WITHOUT WRITTEN CONSENT FROM SARAH BLACKER.

PROJECT

ADDRESS
DOCUMENT
DRAWING

WILLIAMS HOUSE

950 BARRENJOEY RD, PALM BEACH
DEVELOPMENT APPLICATION
SECTION AA

DRAWING NO.

REVISION
SCALE
DATE

DA.09

F
1:100 @ A3
21.07.21

SARAH BLACKER
ARCHITECT + INTERIOR DESIGNER

ARCHITECT'S REG NO. 8403

PO Box 1313, Potts Point NSW 1335
T: 0412 660 754 E: info@sarahblacker.com.au