


1 : 200

1 : 200

1 : 200

1 : 200

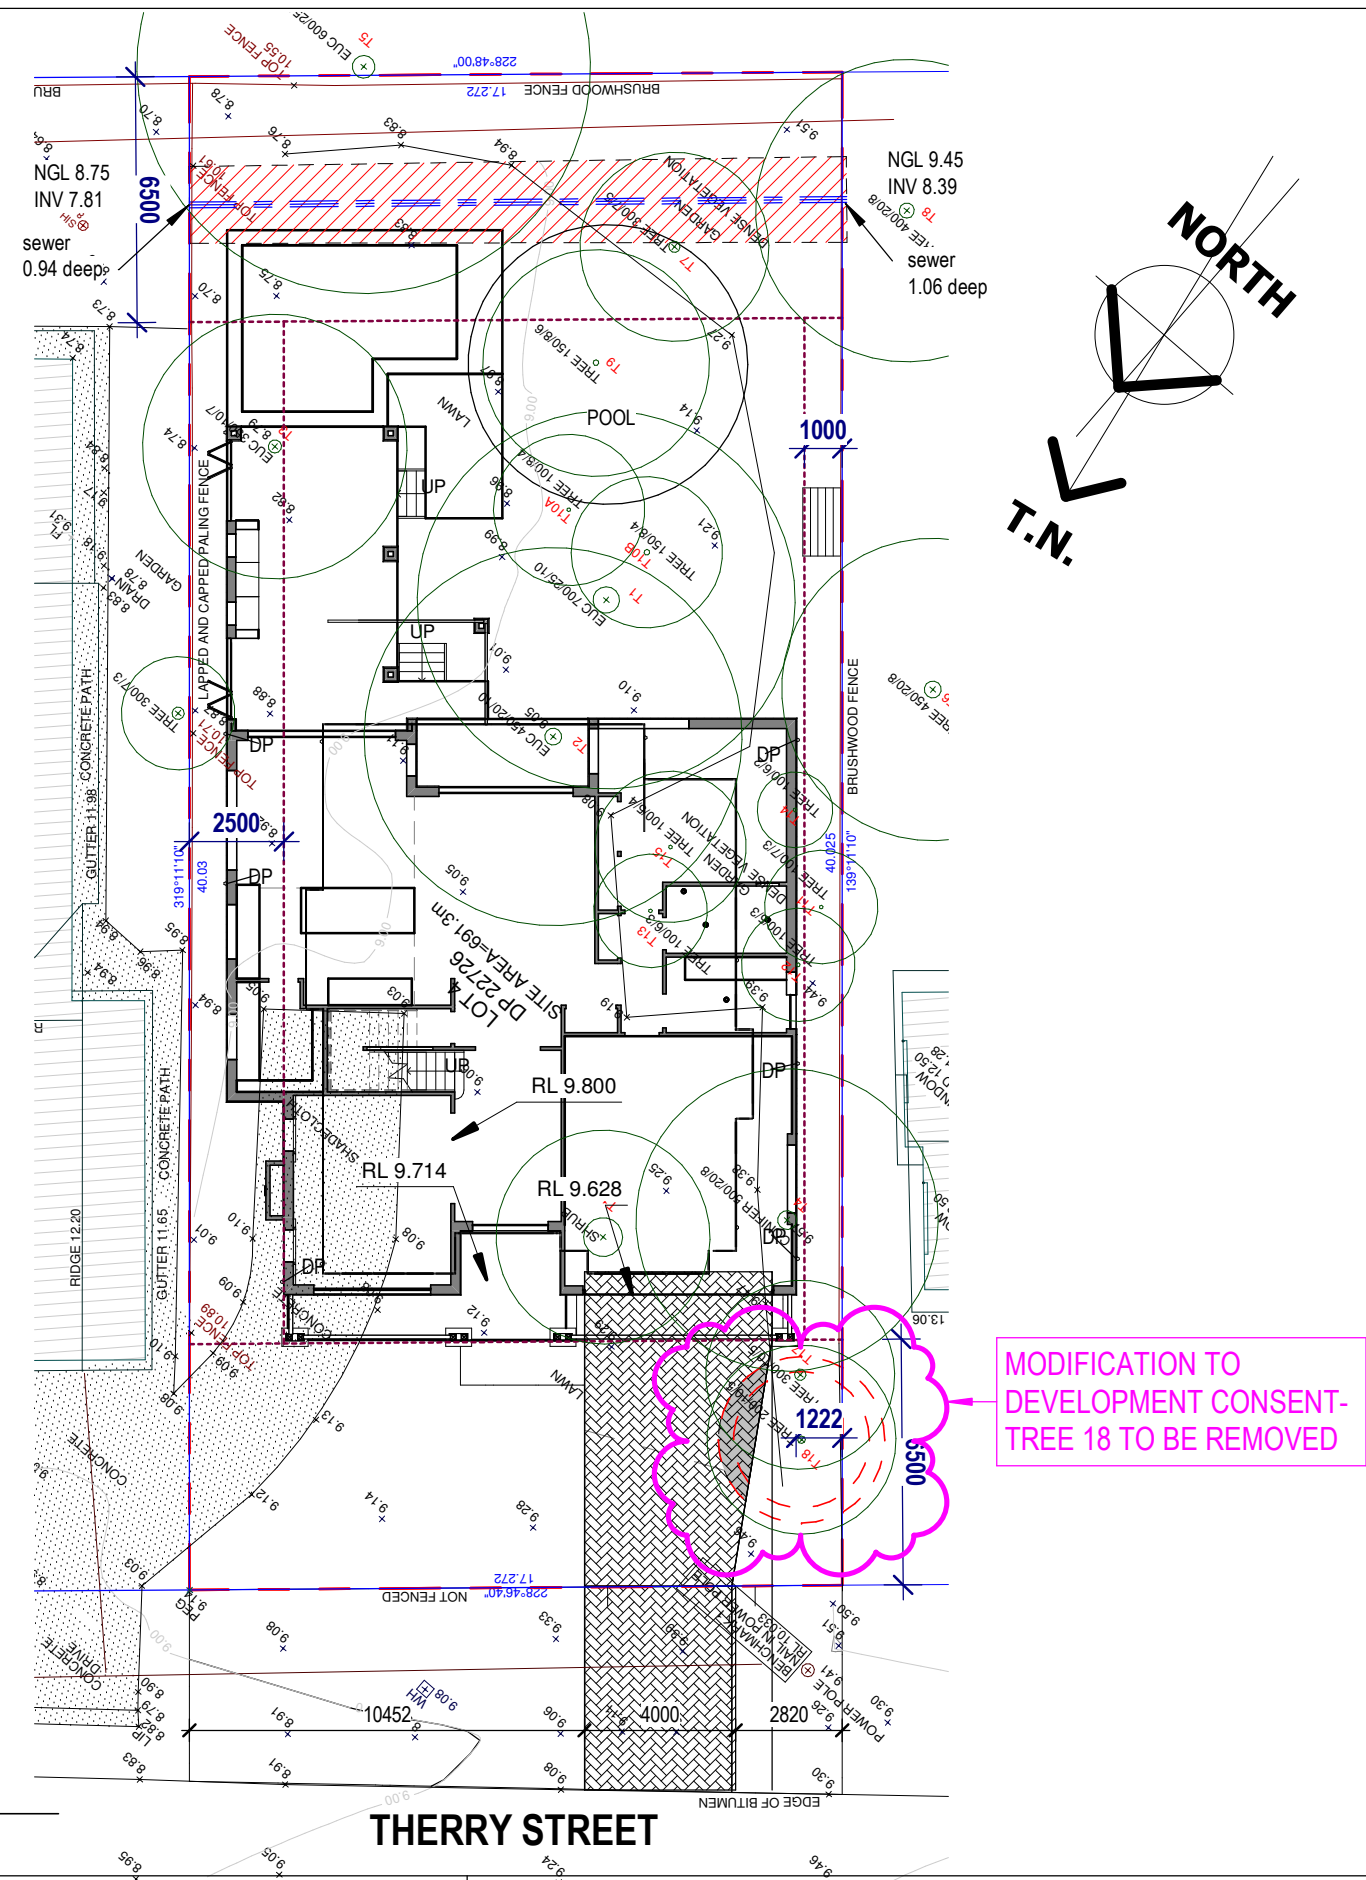

SECTION 96
1013

SITE PLAN

1 : 200

ADDRESS:

LOT 4 DP 22726
13 TERRY STREET
AVALON BEACH 2107

COUNCIL: PITTWATER

CLIENT:

MRS J.E. GILL

SHEET TITLE:

NOTIFICATION PLAN

ISSUE DATE:

SEPT 2016

SHEET NO:

XX



P.G. Binet Pty. Ltd.
ACN 26 000 507 719
Builders License
No. 4443
PO Box 519 Epping
NSW 2121
Ph: (02) 9868 3222
Fax: (02) 9868 5246

Copyright P.G. Binet Pty. Ltd.
No part of these plans may be reproduced or
transmitted in any form without the written
permission of P.G. Binet Pty. Ltd.

PRINT DATE: 18/07/2018 11:23:50 AM

SCALE @ A3: 1 : 200

DESIGN: SMM

DRWG: TB
