



1 South Elevation
Scale 1:200

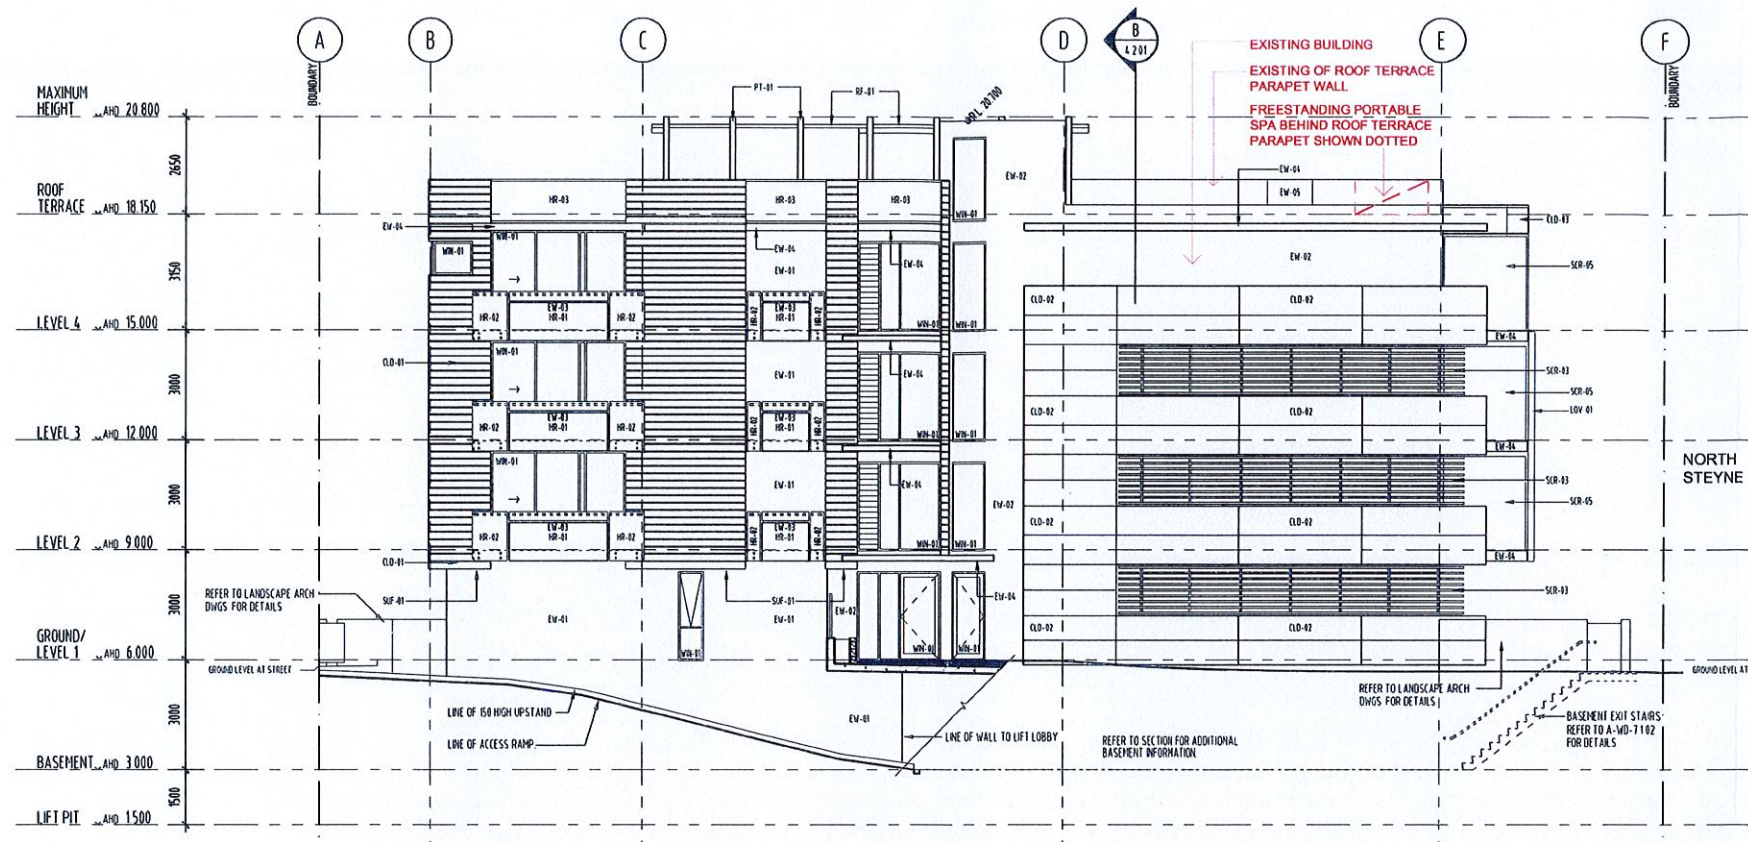

2 East Elevation
Scale 1:200

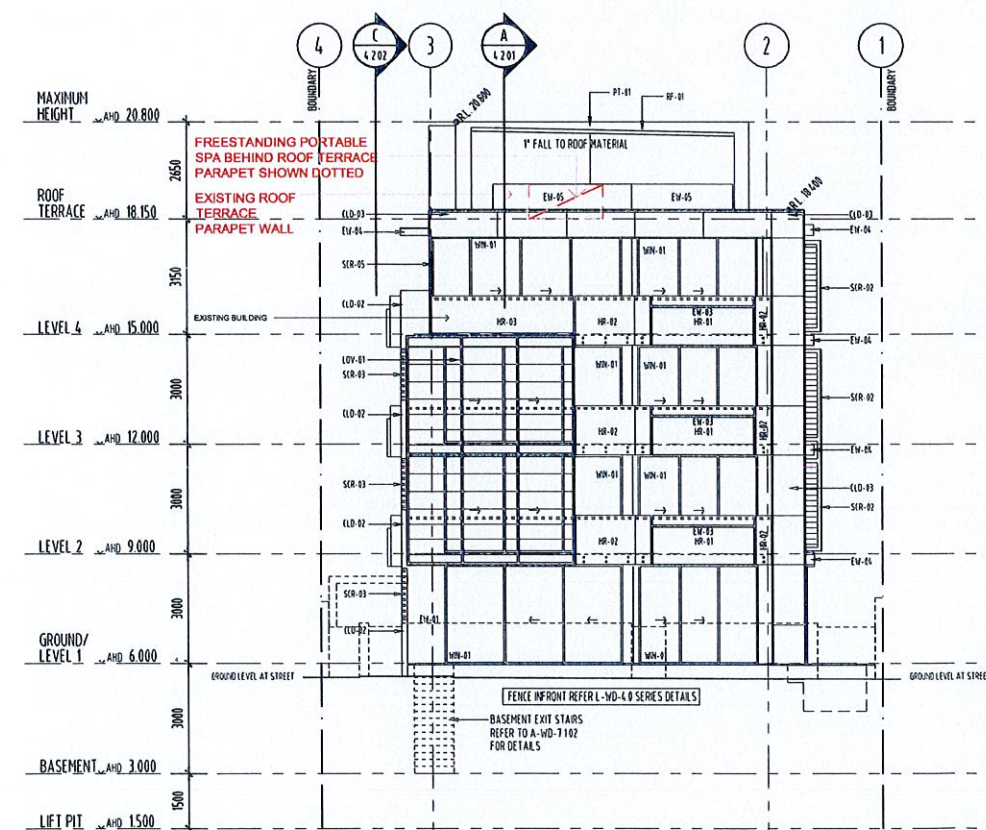

111 NORTH STEYNE, MANLY NSW

BA issue