


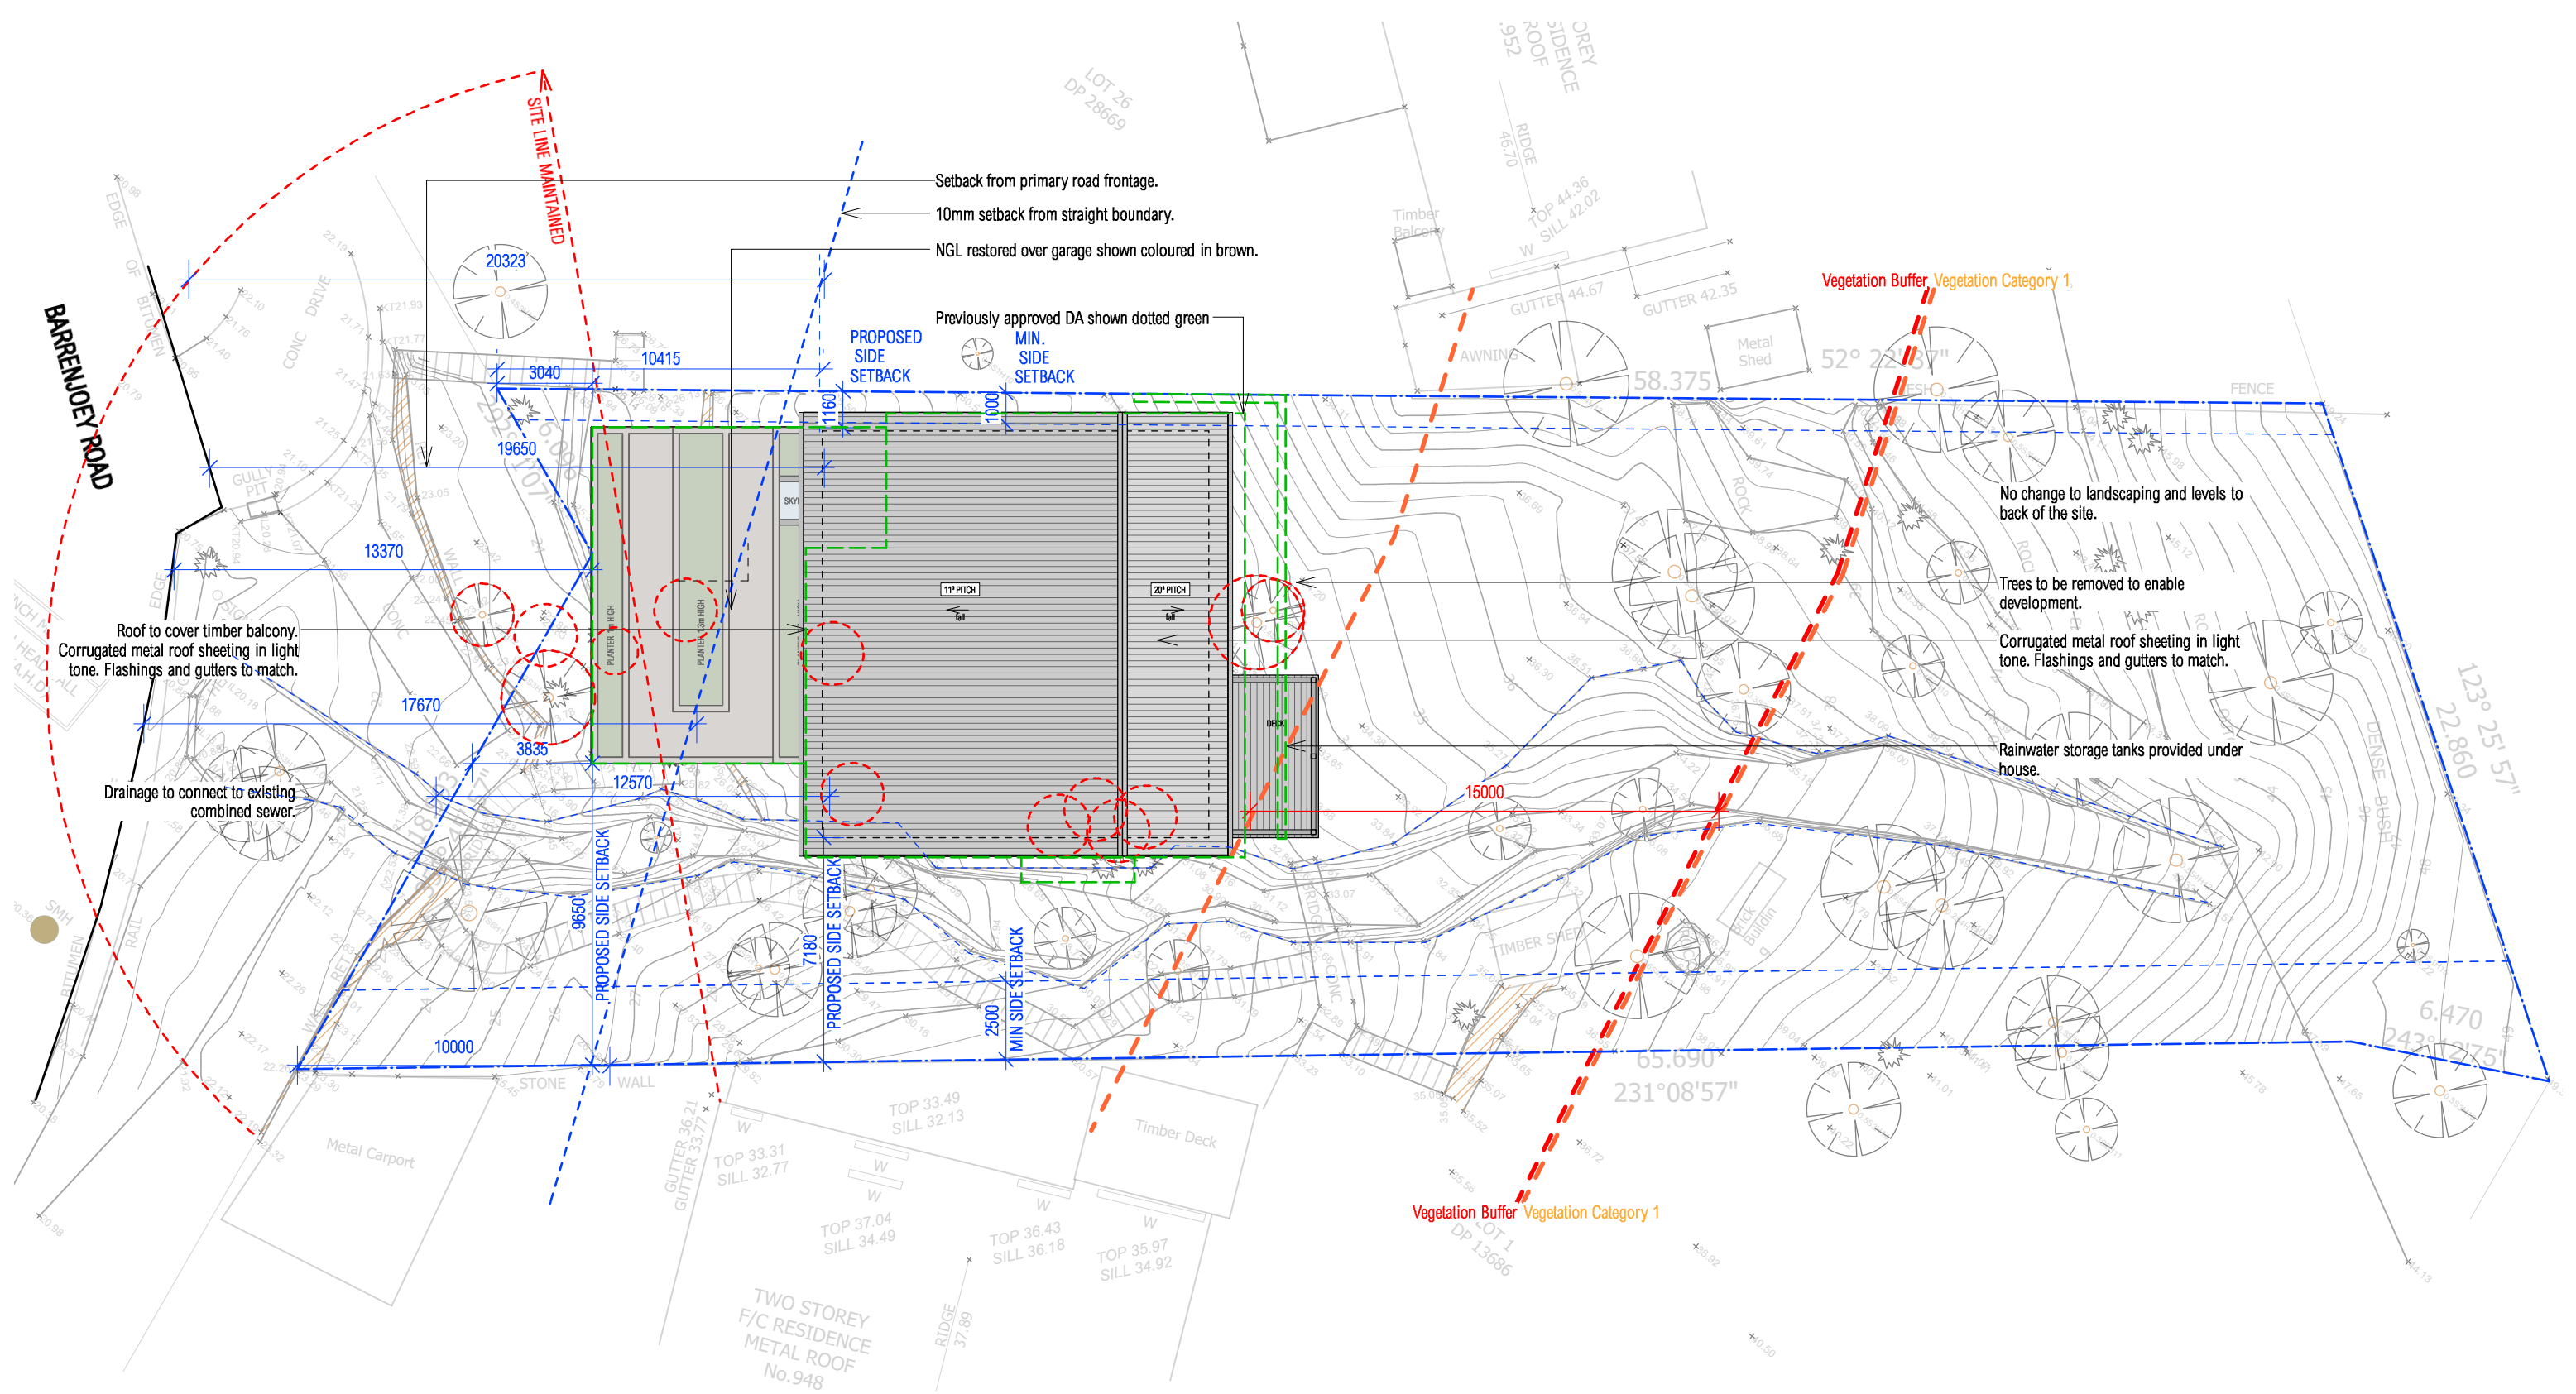

DISCLAIMER

ALL WORKS TO BE IN ACCORDANCE WITH AUSTRALIAN STANDARDS, THE BUILDING CODE OF AUSTRALIA, OTHER RELEVANT CODES, AND WITH MANUFACTURER'S RECOMMENDATIONS AND INSTRUCTIONS. DO NOT SCALE FROM DRAWINGS. VERIFY ALL DIMENSIONS ON SITE PRIOR TO CONSTRUCTION. THIS DRAWING IS COPYRIGHT AND MAY NOT BE USED WITHOUT WRITTEN CONSENT FROM SARAH BLACKER.

PROJECT WILLIAMS HOUSE
ADDRESS 950 BARRENJOEY RD, PALM BEACH
DOCUMENT DEVELOPMENT APPLICATION
DRAWING SITE & ROOF PLAN


DRAWING NO. DA.01
REVISION G
SCALE 1:200 @ A3
DATE 21.07.21



northern
beaches
council

**THIS PLAN IS TO BE READ IN
CONJUNCTION WITH
THE CONDITIONS OF DEVELOPMENT
CONSENT**


MOD2021/0190

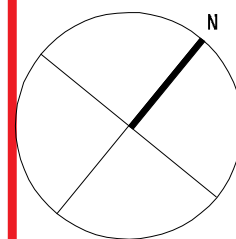

SARAH BLACKER
ARCHITECT + INTERIOR DESIGNER

ARCHITECT'S REG NO. 8403

PO Box 1313, Potts Point NSW 1335
T: 0412 660 754 E: info@sarahblacker.com.au

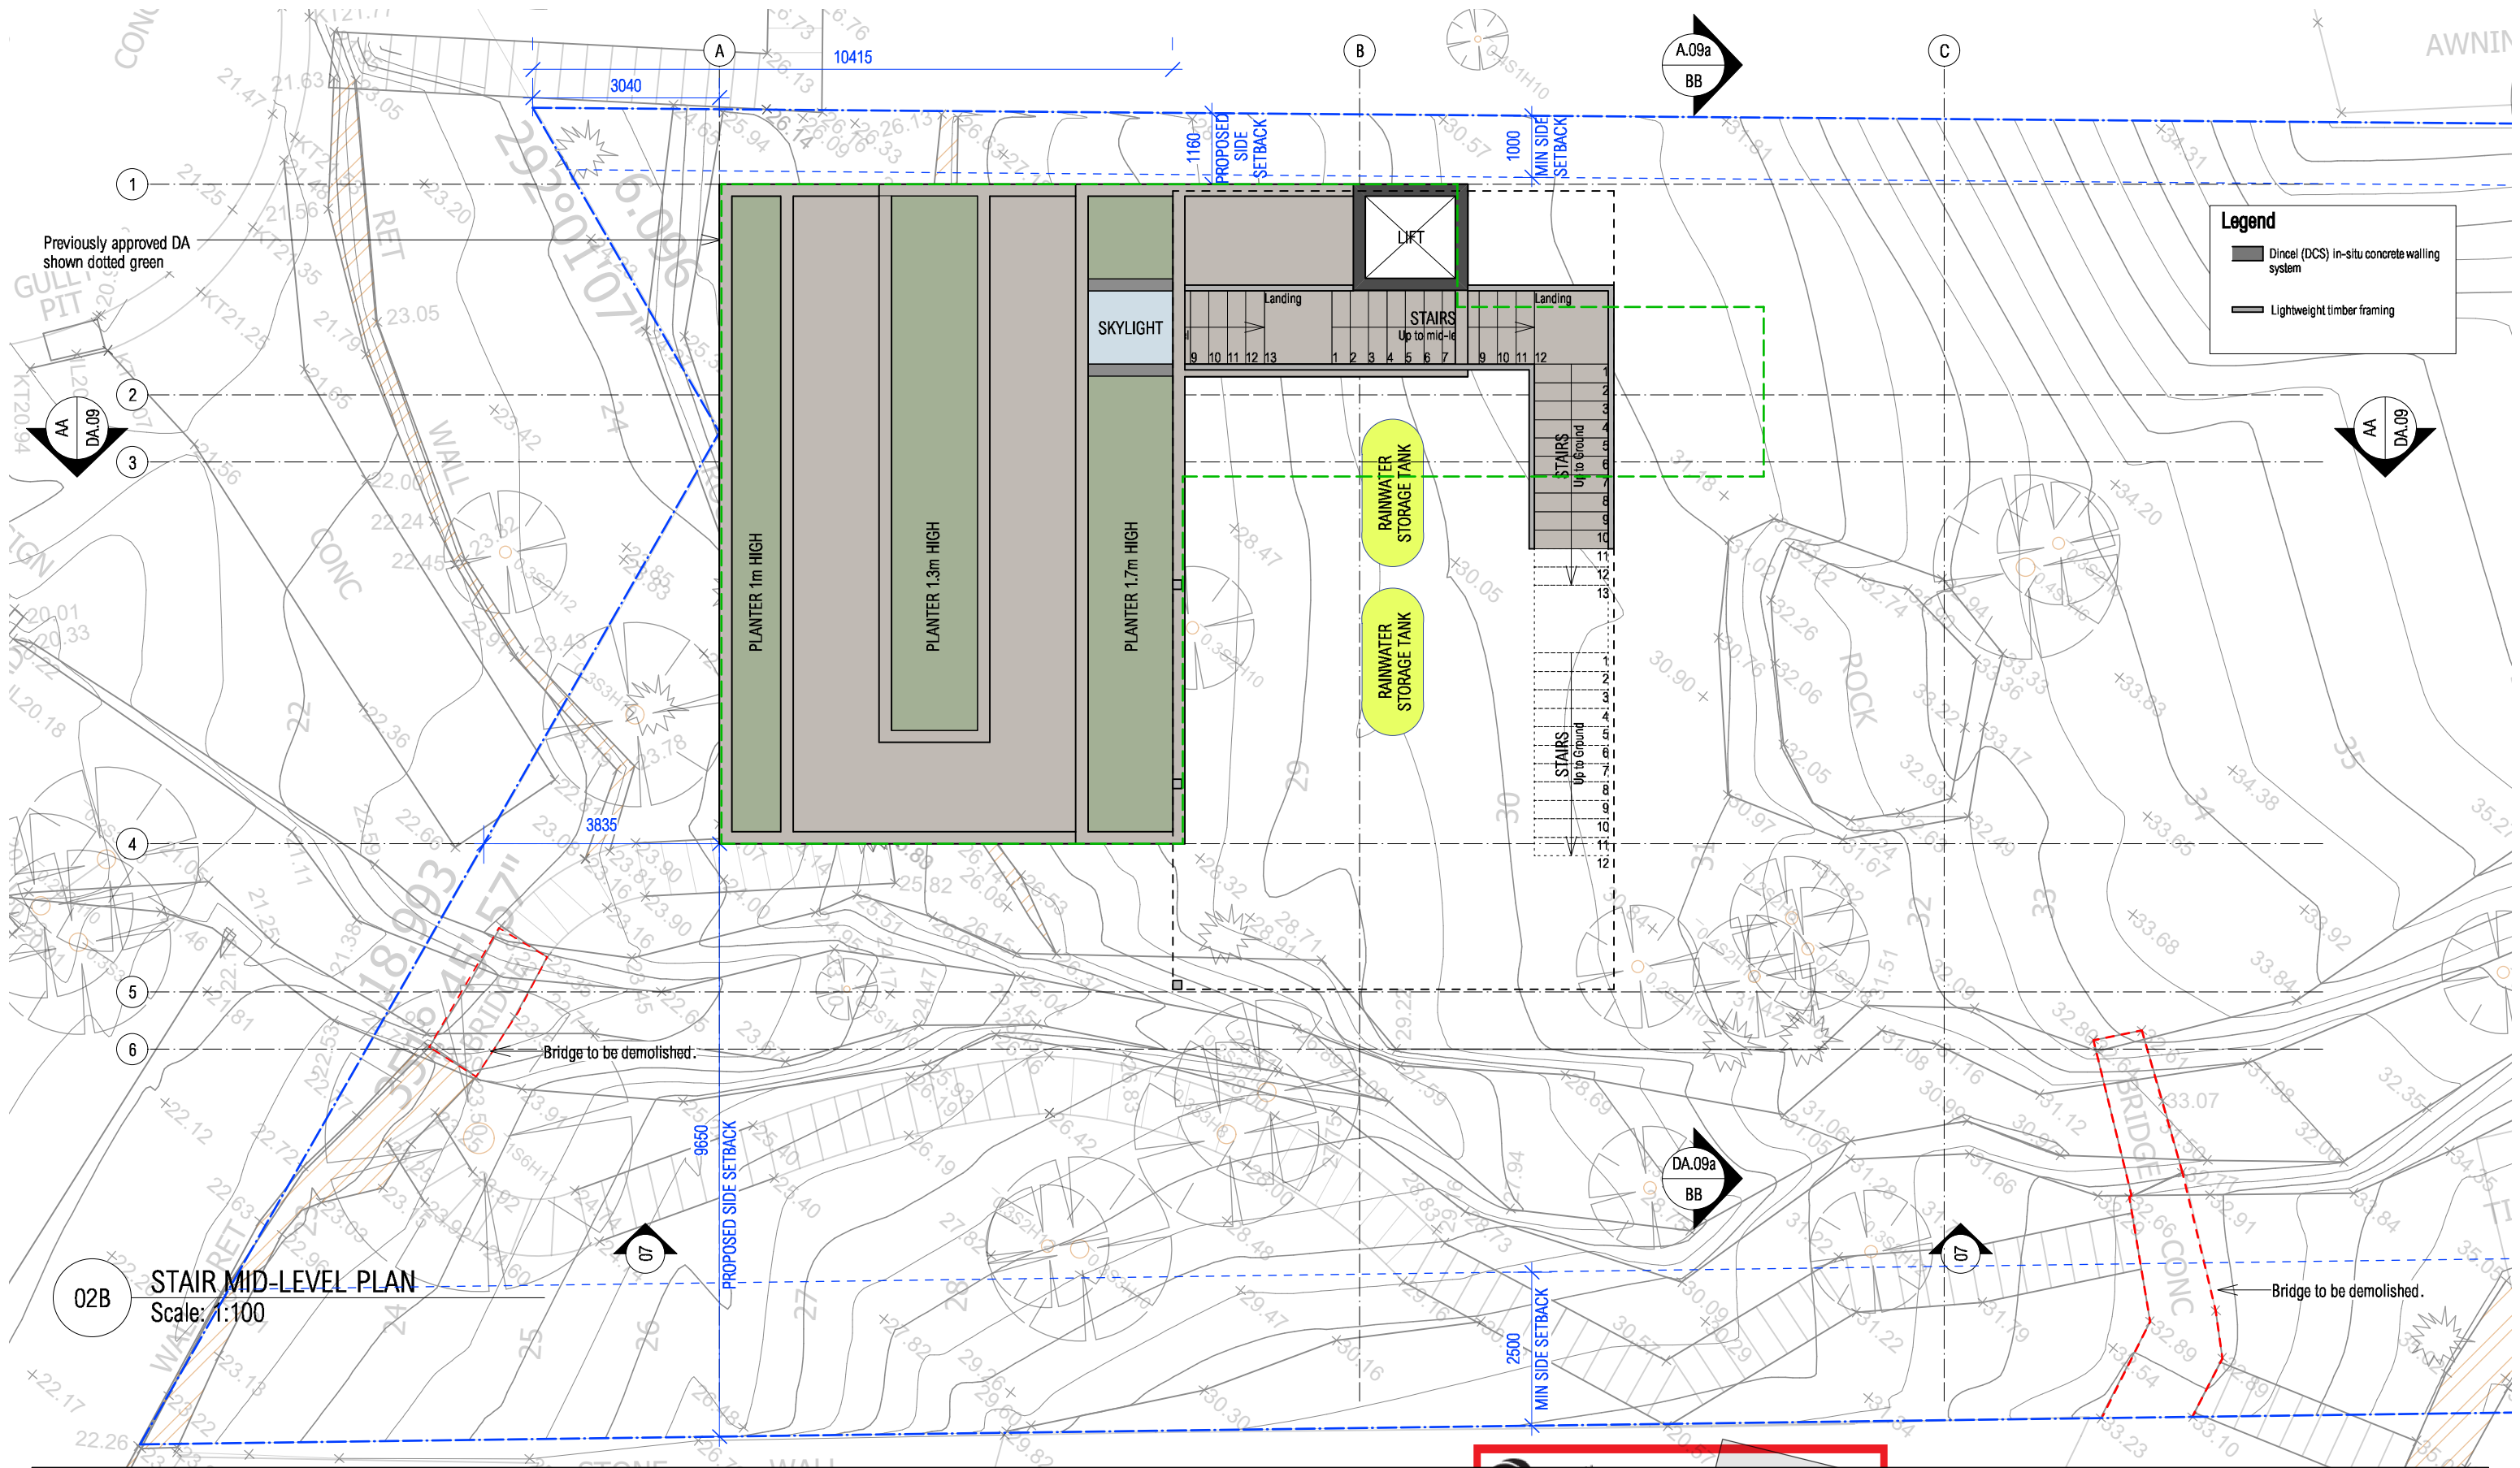

DISCLAIMER

ALL WORKS TO BE IN ACCORDANCE WITH AUSTRALIAN STANDARDS, THE BUILDING CODE OF AUSTRALIA, OTHER RELEVANT CODES, AND WITH MANUFACTURER'S RECOMMENDATIONS AND INSTRUCTIONS. DO NOT SCALE FROM DRAWINGS. VERIFY ALL DIMENSIONS ON SITE PRIOR TO CONSTRUCTION. THIS DRAWING IS COPYRIGHT AND MAY NOT BE USED WITHOUT WRITTEN CONSENT FROM SARAH BLACKER.

PROJECT

ADDRESS
DOCUMENT
DRAWING

WILLIAMS HOUSE

950 BARRENJOEY RD, PALM BEACH
DEVELOPMENT APPLICATION
STAIR MID-LEVEL PLAN

DRAWING NO.

DA.02B
REVISION
SCALE
DATE

DA.02B


E
1:100 @ A3
21.07.21



northern
beaches
council

**THIS PLAN IS TO BE READ IN
CONJUNCTION WITH
THE CONDITIONS OF DEVELOPMENT
CONSENT**


MOD2021/0190

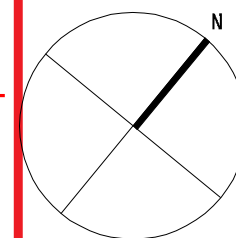

SARAH BLACKER
ARCHITECT + INTERIOR DESIGNER

ARCHITECT'S REG NO. 8403

PO Box 1313, Potts Point NSW 1335
T: 0412 660 754 E: info@sarahblacker.com.au

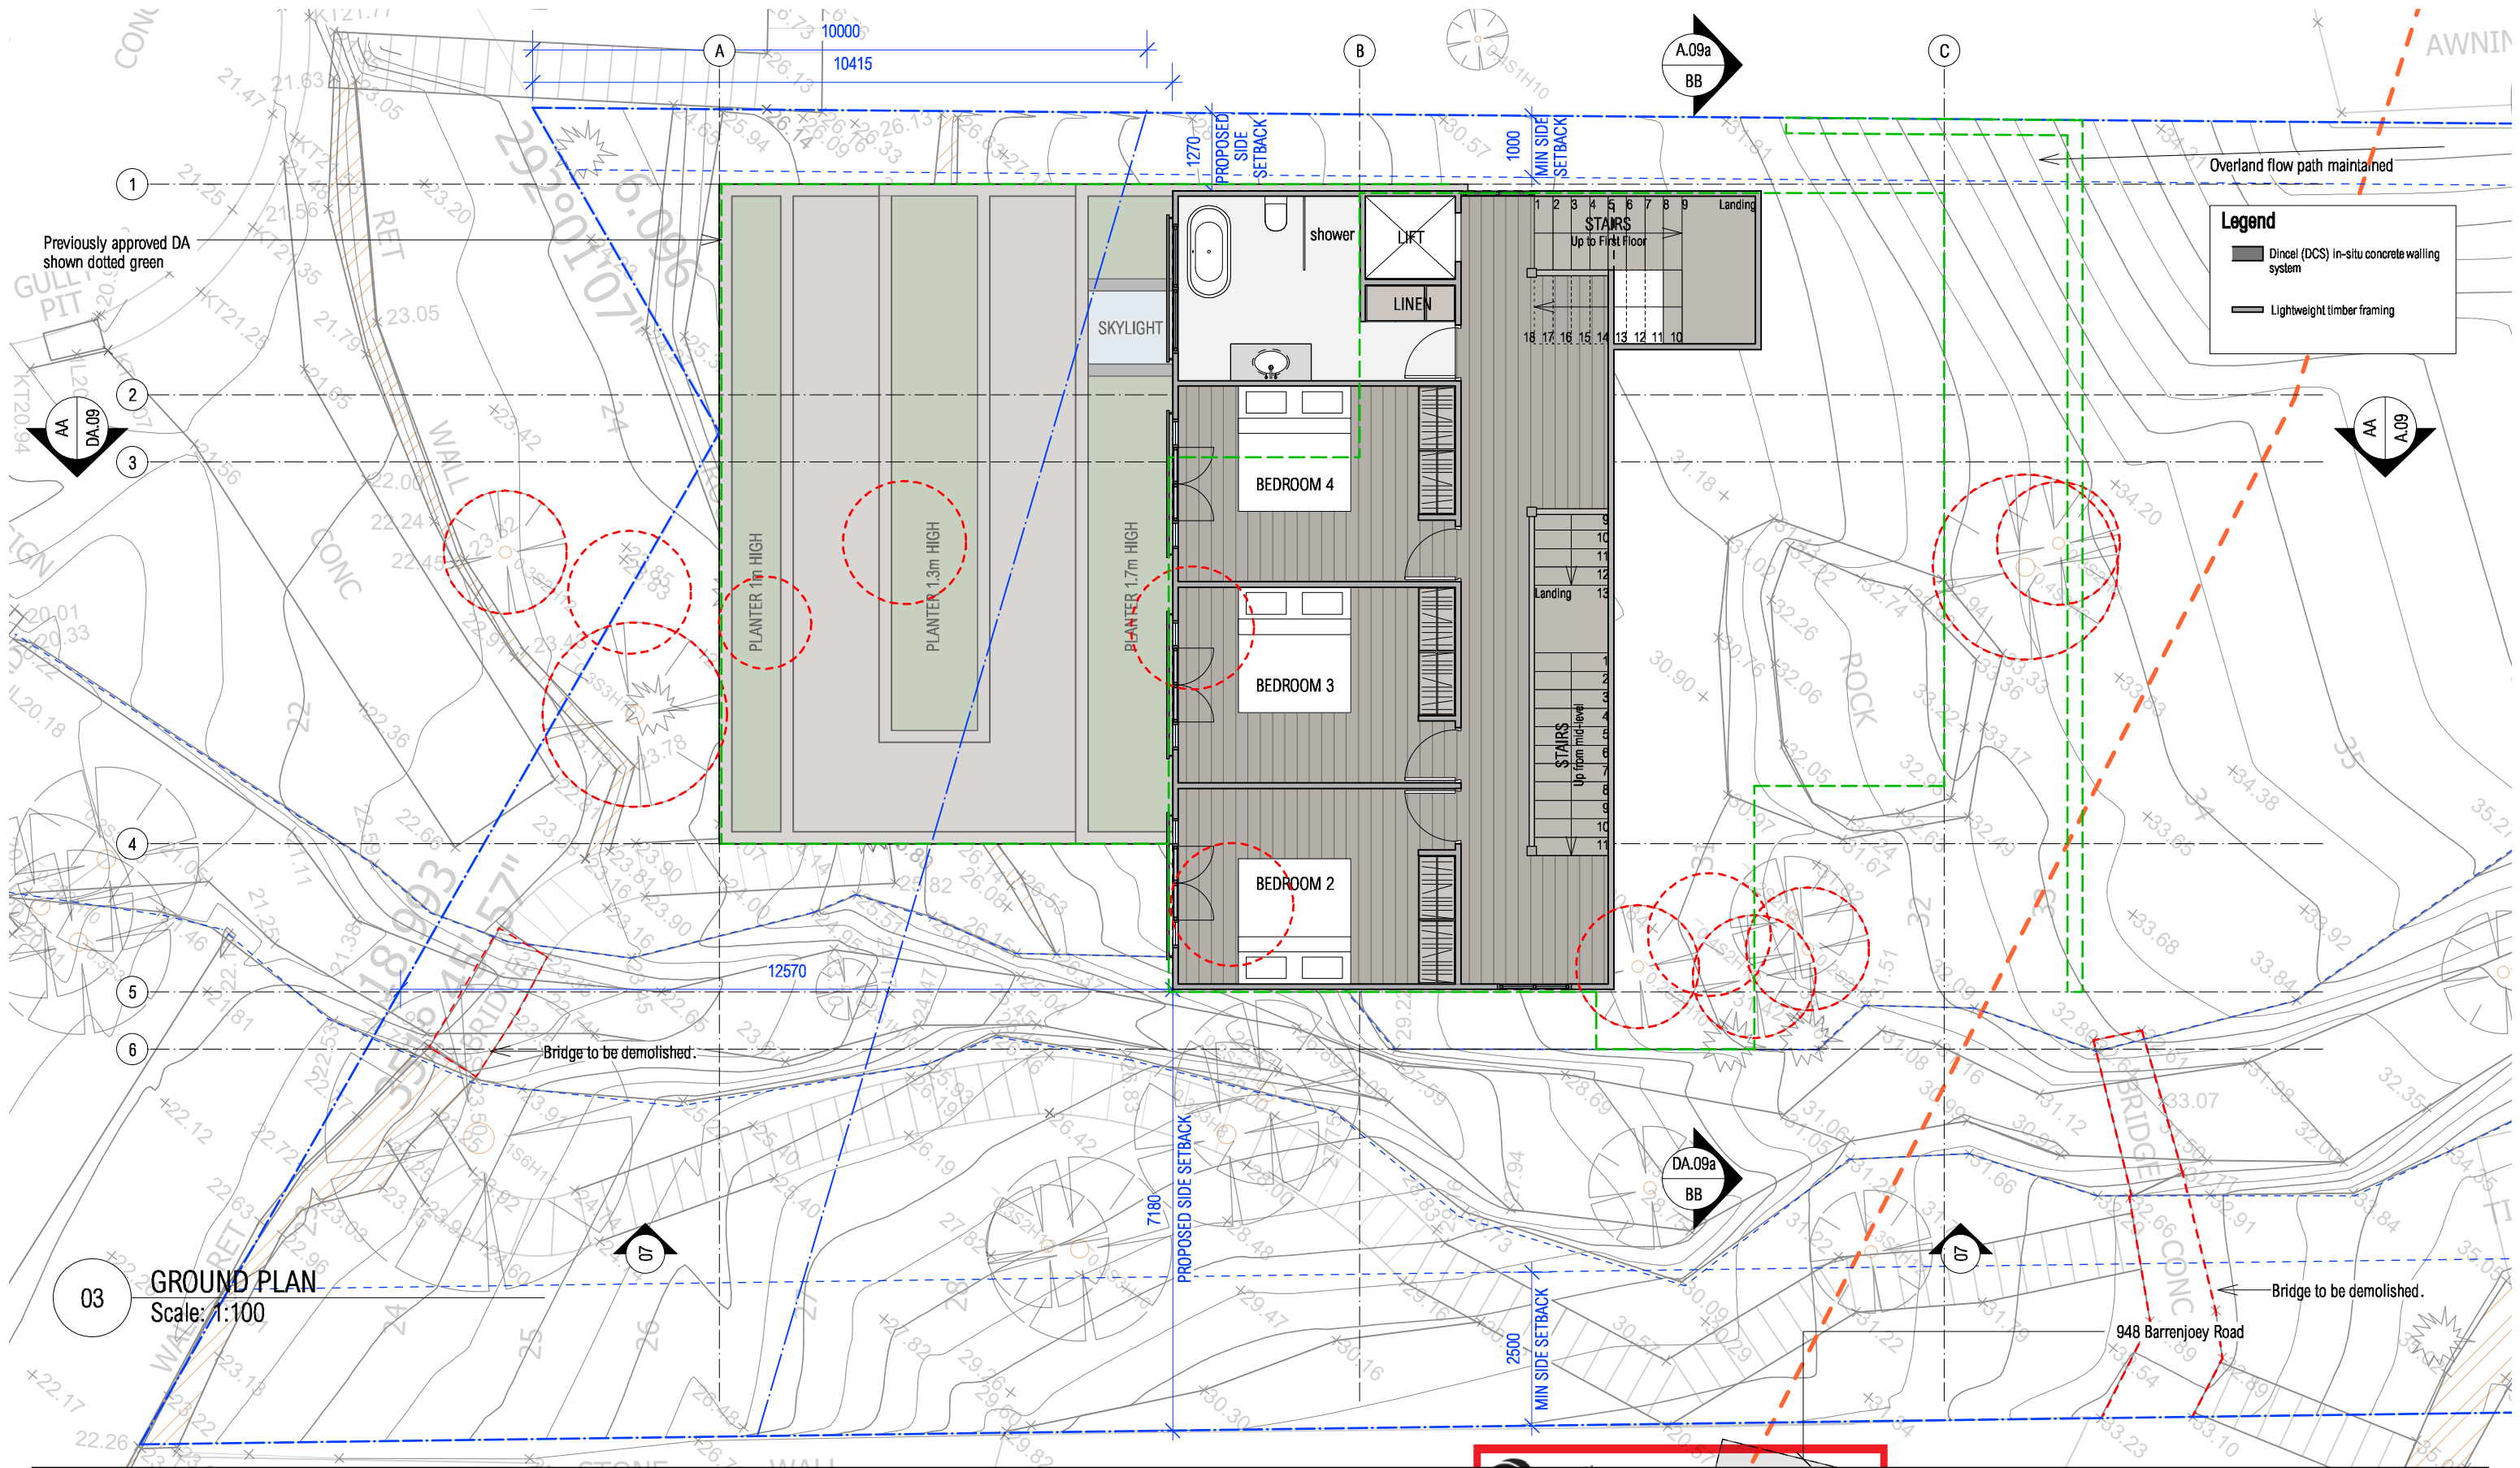

DISCLAIMER

ALL WORKS TO BE IN ACCORDANCE WITH AUSTRALIAN STANDARDS, THE BUILDING CODE OF AUSTRALIA, OTHER RELEVANT CODES, AND WITH MANUFACTURER'S RECOMMENDATIONS AND INSTRUCTIONS. DO NOT SCALE FROM DRAWINGS. VERIFY ALL DIMENSIONS ON SITE PRIOR TO CONSTRUCTION. THIS DRAWING IS COPYRIGHT AND MAY NOT BE USED WITHOUT WRITTEN CONSENT FROM SARAH BLACKER.

PROJECT

ADDRESS
DOCUMENT
DRAWING

WILLIAMS HOUSE

950 BARRENJOEY RD, PALM BEACH
DEVELOPMENT APPLICATION
GROUND FLOOR PLAN

DRAWING NO.

REVISION
SCALE
DATE


DA.03

G
1:100 @ A3
21.01.21



THIS PLAN IS TO BE READ IN
CONJUNCTION WITH
THE CONDITIONS OF DEVELOPMENT
CONSENT


MOD2021/0190

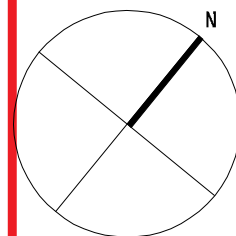

SARAH BLACKER
ARCHITECT + INTERIOR DESIGNER

ARCHITECT'S REG NO. 8403

PO Box 1313, Potts Point NSW 1335
T: 0412 660 754 E: info@sarahblacker.com.au

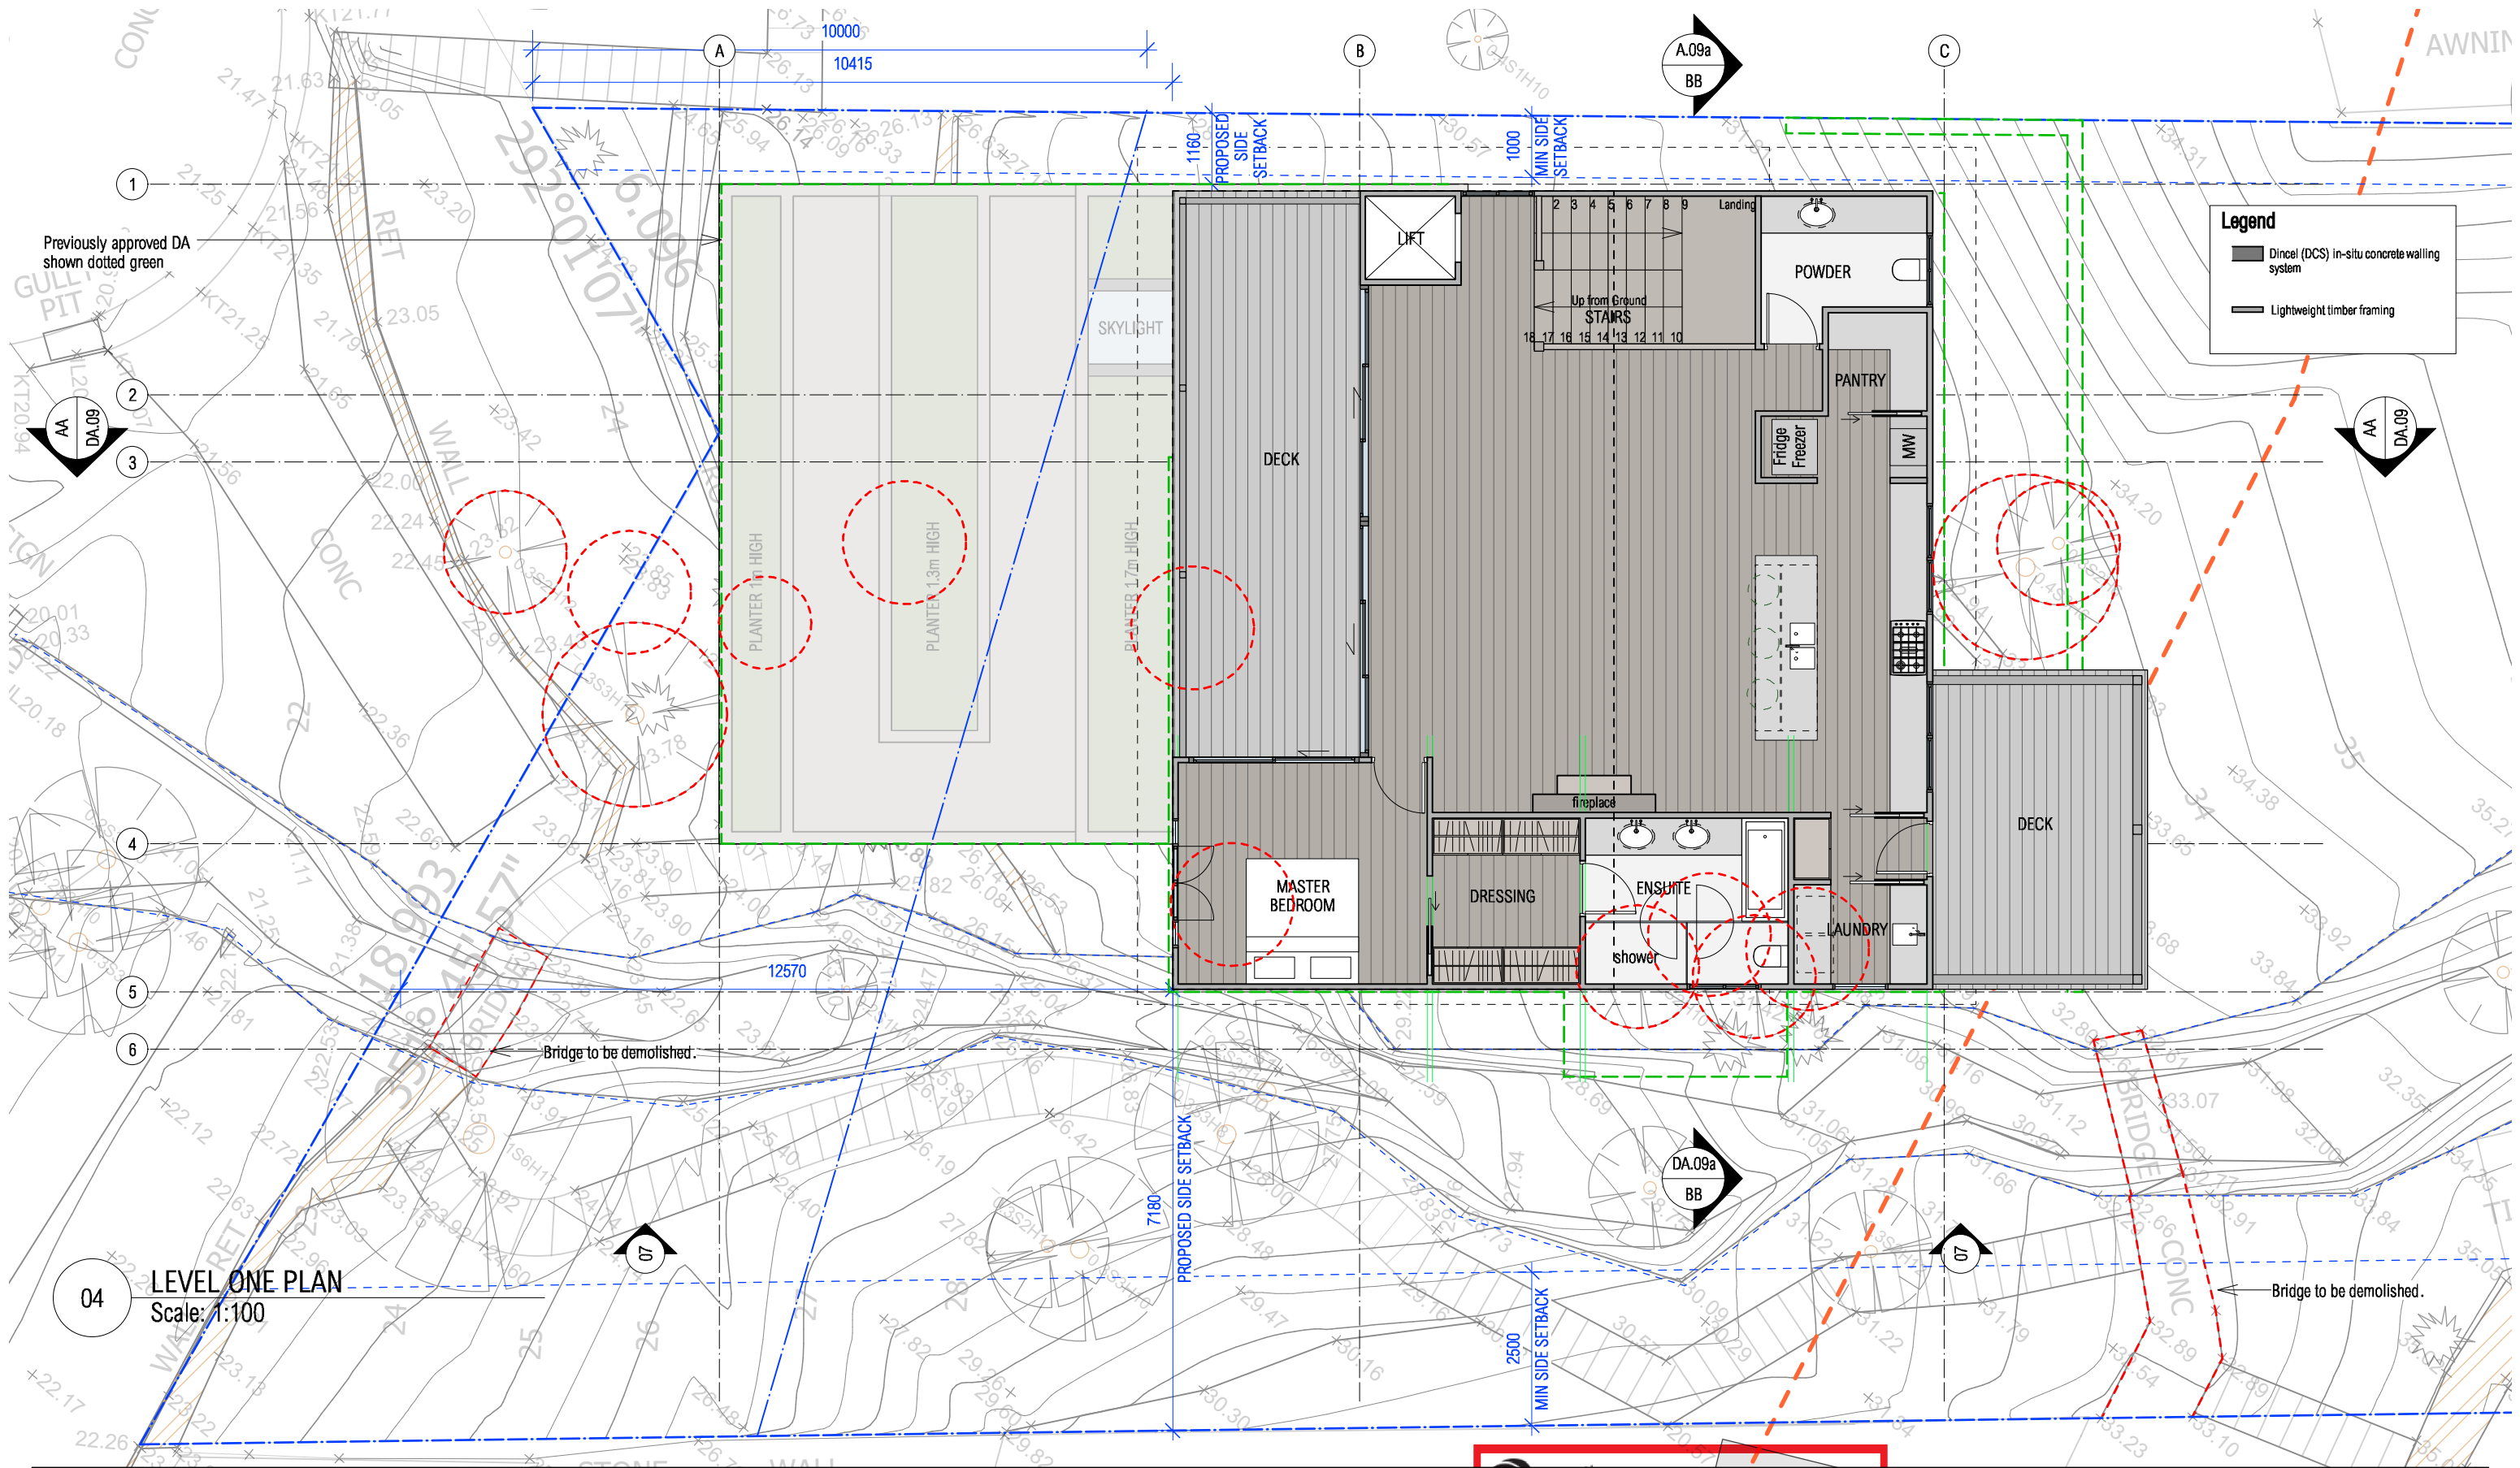

DISCLAIMER

ALL WORKS TO BE IN ACCORDANCE WITH AUSTRALIAN STANDARDS, THE BUILDING CODE OF AUSTRALIA, OTHER RELEVANT CODES, AND WITH MANUFACTURER'S RECOMMENDATIONS AND INSTRUCTIONS. DO NOT SCALE FROM DRAWINGS. VERIFY ALL DIMENSIONS ON SITE PRIOR TO CONSTRUCTION. THIS DRAWING IS COPYRIGHT AND MAY NOT BE USED WITHOUT WRITTEN CONSENT FROM SARAH BLACKER.


PROJECT WILLIAMS HOUSE
ADDRESS 950 BARRENJOEY RD, PALM BEACH
DOCUMENT DEVELOPMENT APPLICATION
DRAWING LEVEL ONE PLAN

DRAWING NO. DA.04
REVISION G
SCALE 1:100 @ A3
DATE 21.07.21

 northern beaches council

THIS PLAN IS TO BE READ IN CONJUNCTION WITH THE CONDITIONS OF DEVELOPMENT CONSENT

MOD2021/0190

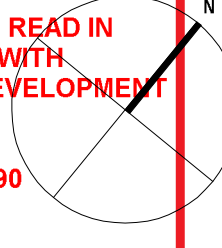

SARAH BLACKER
ARCHITECT + INTERIOR DESIGNER

ARCHITECT'S REG NO. 8403

PO Box 1313, Potts Point NSW 1335
T: 0412 660 754 E: info@sarahblacker.com.au

RIDGE
RL 39.105

LEVEL ONE CEILING
(MIN. LEVEL - RAKED CEILING)

LEVEL ONE FFL
RL 34.40

GROUND FFL
RL 31.30

GARAGE FFL
RL 22.70

05

FRONT ELEVATION (SOUTH WEST)

Scale: 1:100

DISCLAIMER

ALL WORKS TO BE IN ACCORDANCE WITH AUSTRALIAN STANDARDS, THE BUILDING CODE OF AUSTRALIA, OTHER RELEVANT CODES, AND WITH MANUFACTURER'S RECOMMENDATIONS AND INSTRUCTIONS. DO NOT SCALE FROM DRAWINGS. VERIFY ALL DIMENSIONS ON SITE PRIOR TO CONSTRUCTION. THIS DRAWING IS COPYRIGHT AND MAY NOT BE USED WITHOUT WRITTEN CONSENT FROM SARAH BLACKER.

PROJECT

ADDRESS
DOCUMENT
DRAWING

WILLIAMS HOUSE

950 BARRENJOEY RD, PALM BEACH
DEVELOPMENT APPLICATION

DRAWING NO.

REVISION
SCALE
DATE

DA.05

G
1:100 @ A3
21.07.21




**THIS PLAN IS TO BE READ IN
CONJUNCTION WITH
THE CONDITIONS OF DEVELOPMENT
CONSENT**


MOD2021/0190

SARAH BLACKER
ARCHITECT + INTERIOR DESIGNER

ARCHITECT'S REG NO. 8403

PO Box 1313, Potts Point NSW 1335
T: 0412 660 754 E: info@sarahblacker.com.au

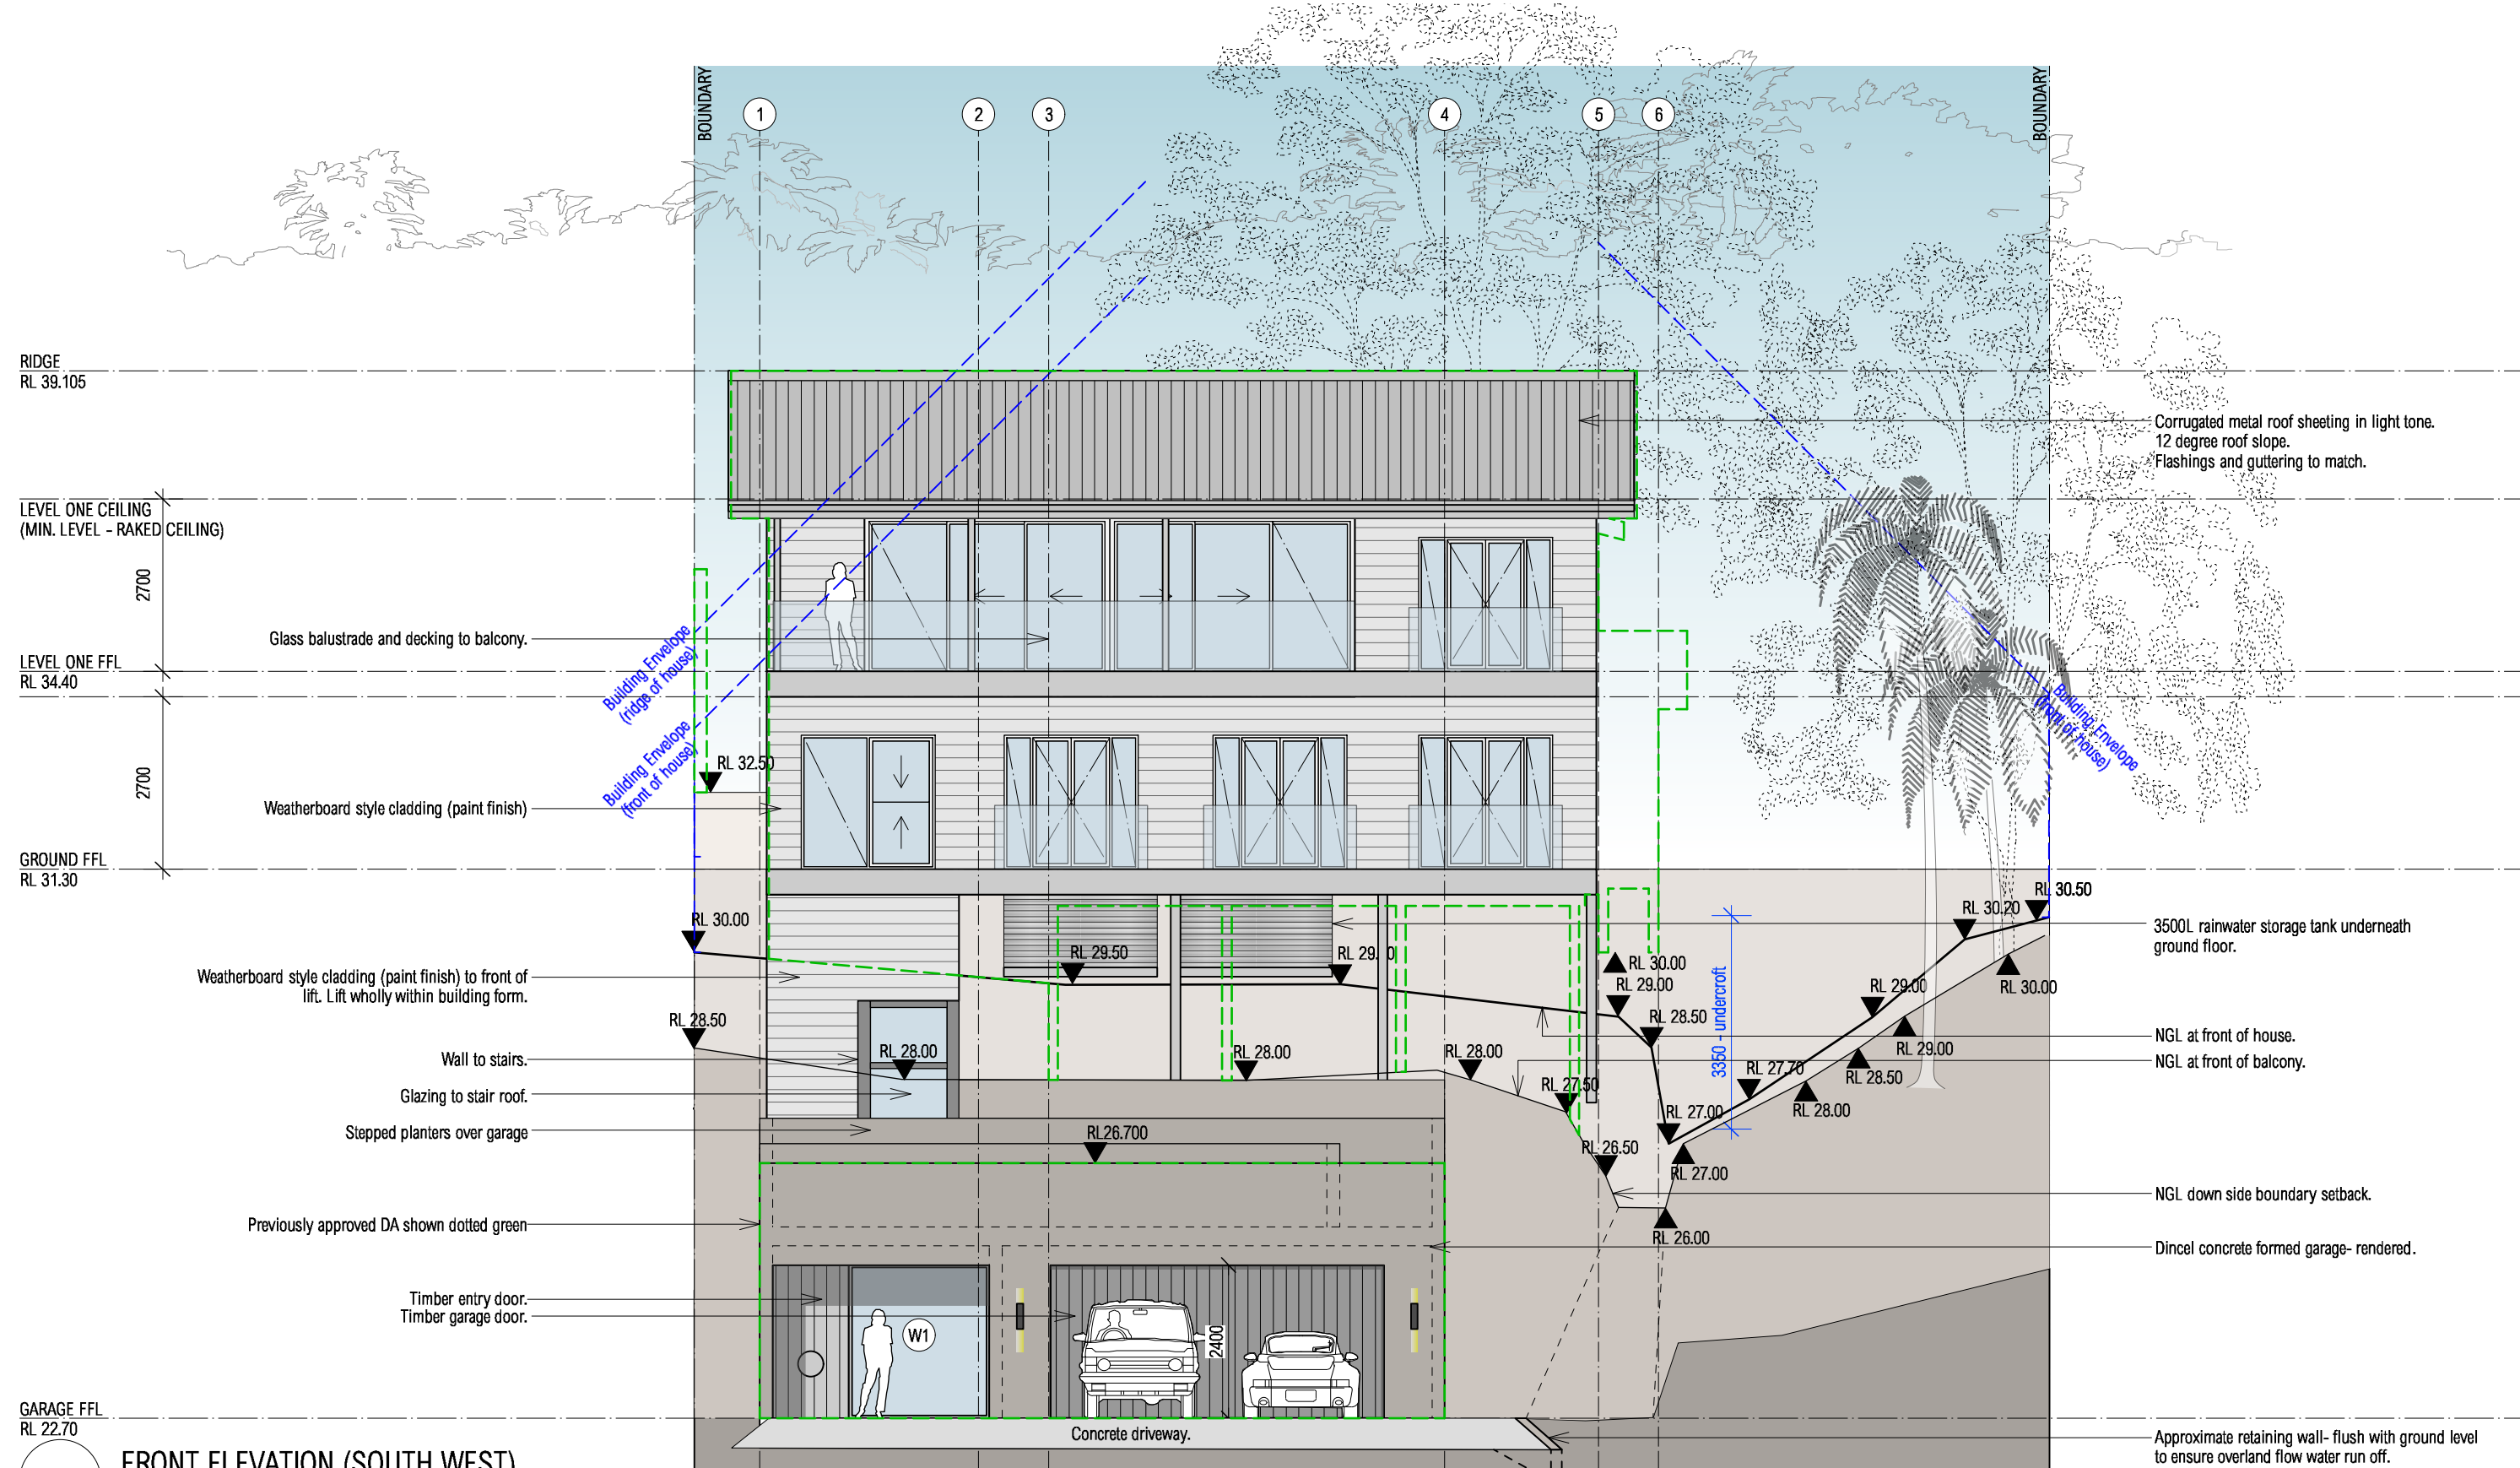

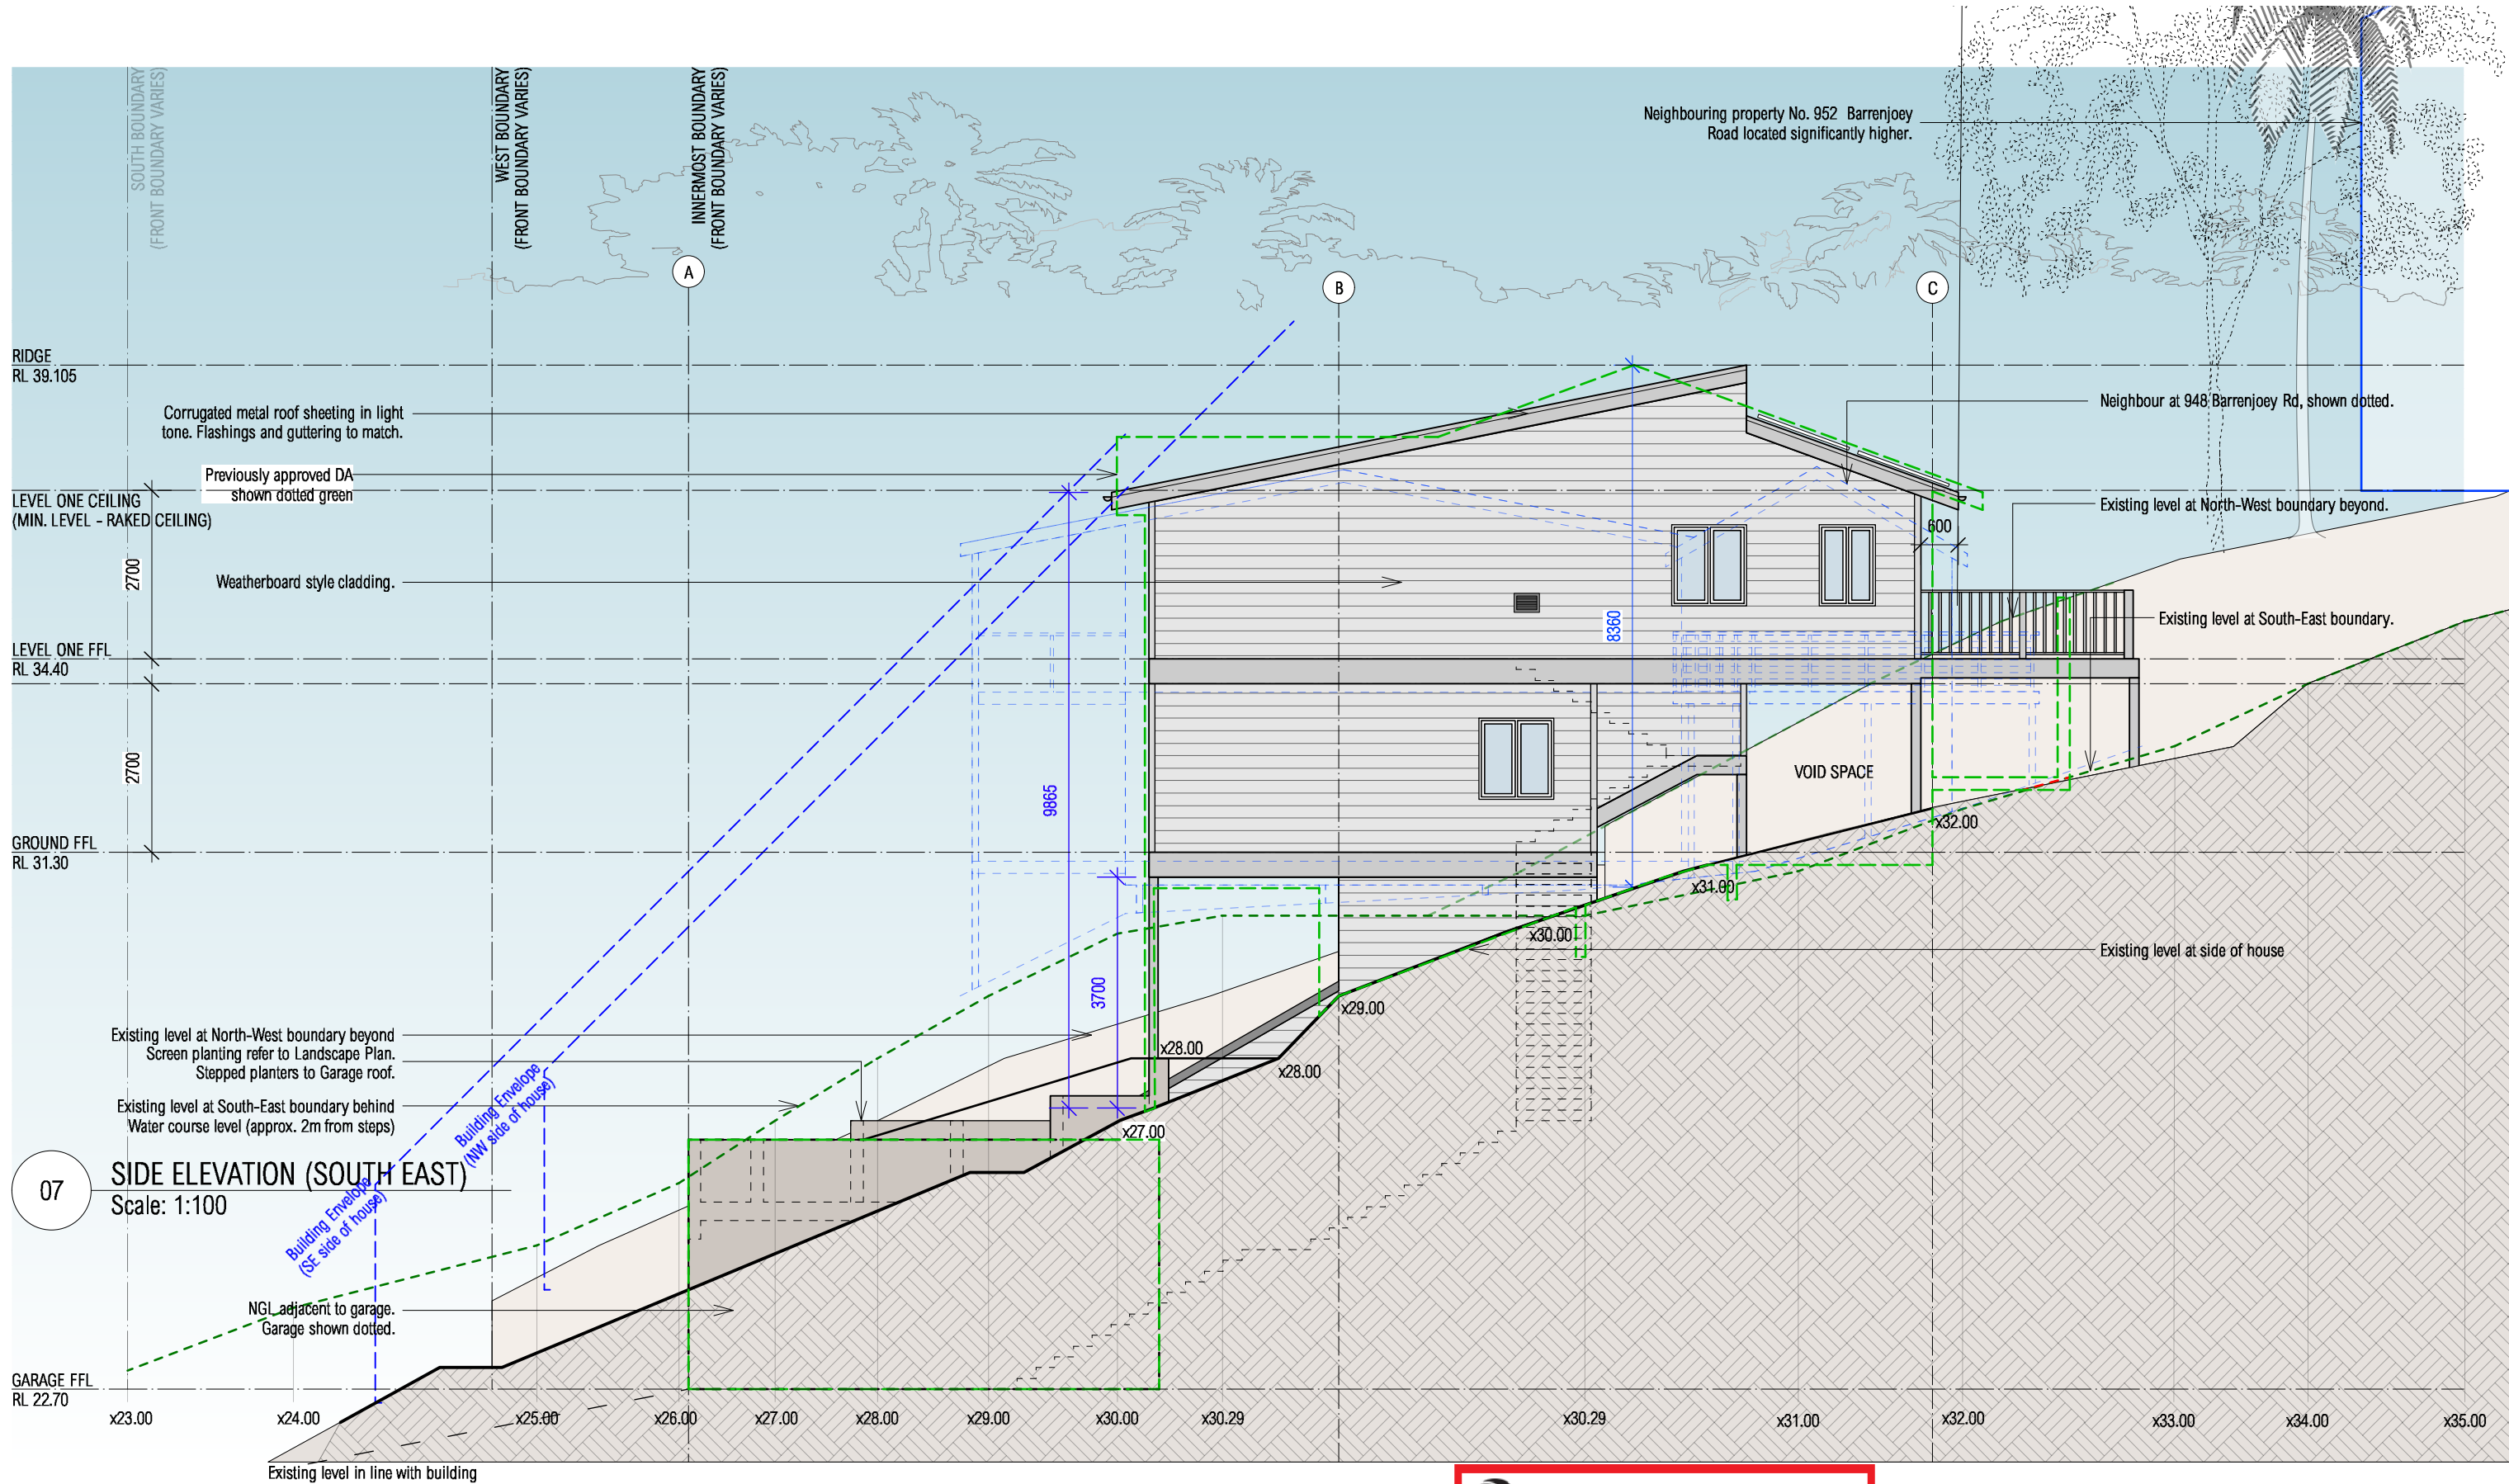

DISCLAIMER

ALL WORKS TO BE IN ACCORDANCE WITH AUSTRALIAN STANDARDS, THE BUILDING CODE OF AUSTRALIA, OTHER RELEVANT CODES, AND WITH MANUFACTURER'S RECOMMENDATIONS AND INSTRUCTIONS. DO NOT SCALE FROM DRAWINGS. VERIFY ALL DIMENSIONS ON SITE PRIOR TO CONSTRUCTION. THIS DRAWING IS COPYRIGHT AND MAY NOT BE USED WITHOUT WRITTEN CONSENT FROM SARAH BLACKER.

PROJECT

ADDRESS
DOCUMENT
DRAWING

WILLIAMS HOUSE

950 BARRENJOEY RD, PALM BEACH
DEVELOPMENT APPLICATION
SOUTH EAST SIDE ELEVATION

DRAWING NO.

REVISION
SCALE
DATE

DA.07

F
1:100 @ A3
21.07.21



northern
beaches
council


**THIS PLAN IS TO BE READ IN
CONJUNCTION WITH
THE CONDITIONS OF DEVELOPMENT
CONSENT**

MOD2021/0190

SARAH BLACKER
ARCHITECT + INTERIOR DESIGNER

ARCHITECT'S REG NO. 8403

PO Box 1313, Potts Point NSW 1335
T: 0412 660 754 E: info@sarahblacker.com.au

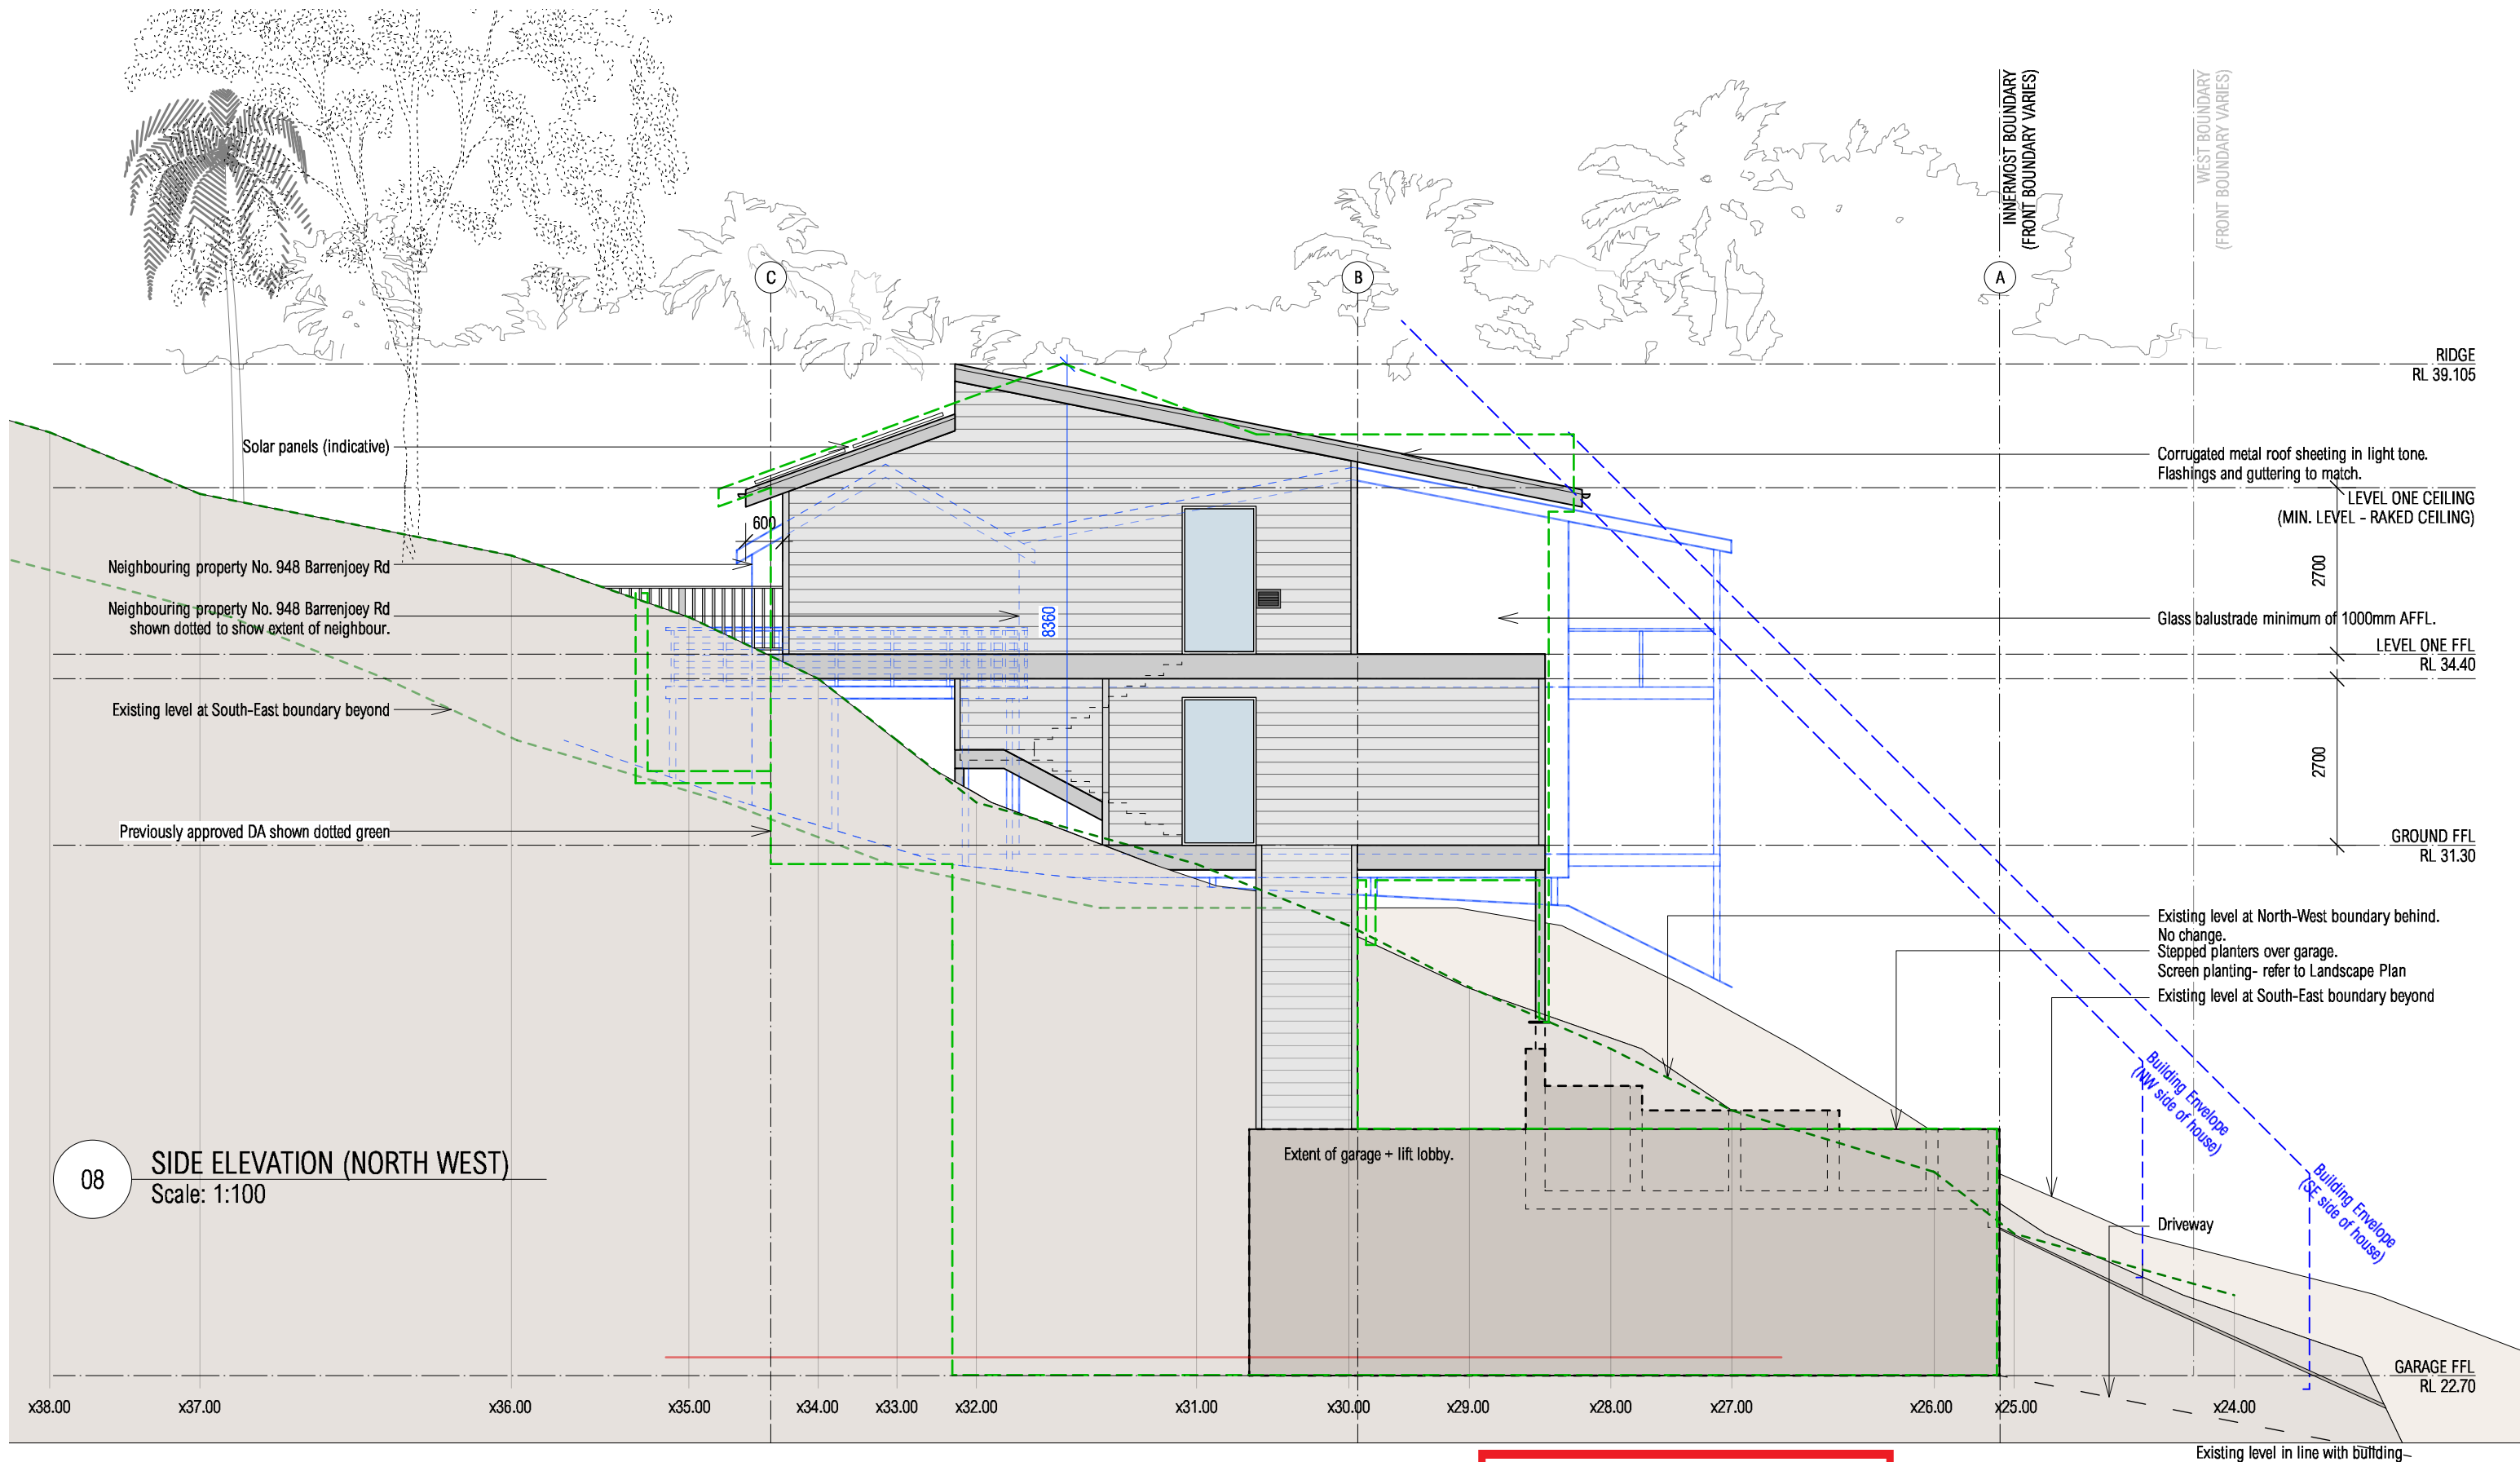

DISCLAIMER

ALL WORKS TO BE IN ACCORDANCE WITH AUSTRALIAN STANDARDS, THE BUILDING CODE OF AUSTRALIA, OTHER RELEVANT CODES, AND WITH MANUFACTURER'S RECOMMENDATIONS AND INSTRUCTIONS. DO NOT SCALE FROM DRAWINGS. VERIFY ALL DIMENSIONS ON SITE PRIOR TO CONSTRUCTION. THIS DRAWING IS COPYRIGHT AND MAY NOT BE USED WITHOUT WRITTEN CONSENT FROM SARAH BLACKER.

PROJECT

ADDRESS
DOCUMENT
DRAWING

WILLIAMS HOUSE

950 BARRENJOEY RD, PALM BEACH
DEVELOPMENT APPLICATION
NORTH WEST SIDE ELEVATION

DRAWING NO.

REVISION
SCALE
DATE

DA.08

F
1:100 @ A3
21.07.21



northern
beaches
council


**THIS PLAN IS TO BE READ IN
CONJUNCTION WITH
THE CONDITIONS OF DEVELOPMENT
CONSENT**

MOD2021/0190

SARAH BLACKER
ARCHITECT + INTERIOR DESIGNER

ARCHITECT'S REG NO. 8403

PO Box 1313, Potts Point NSW 1335
T: 0412 660 754 E: info@sarahblacker.com.au

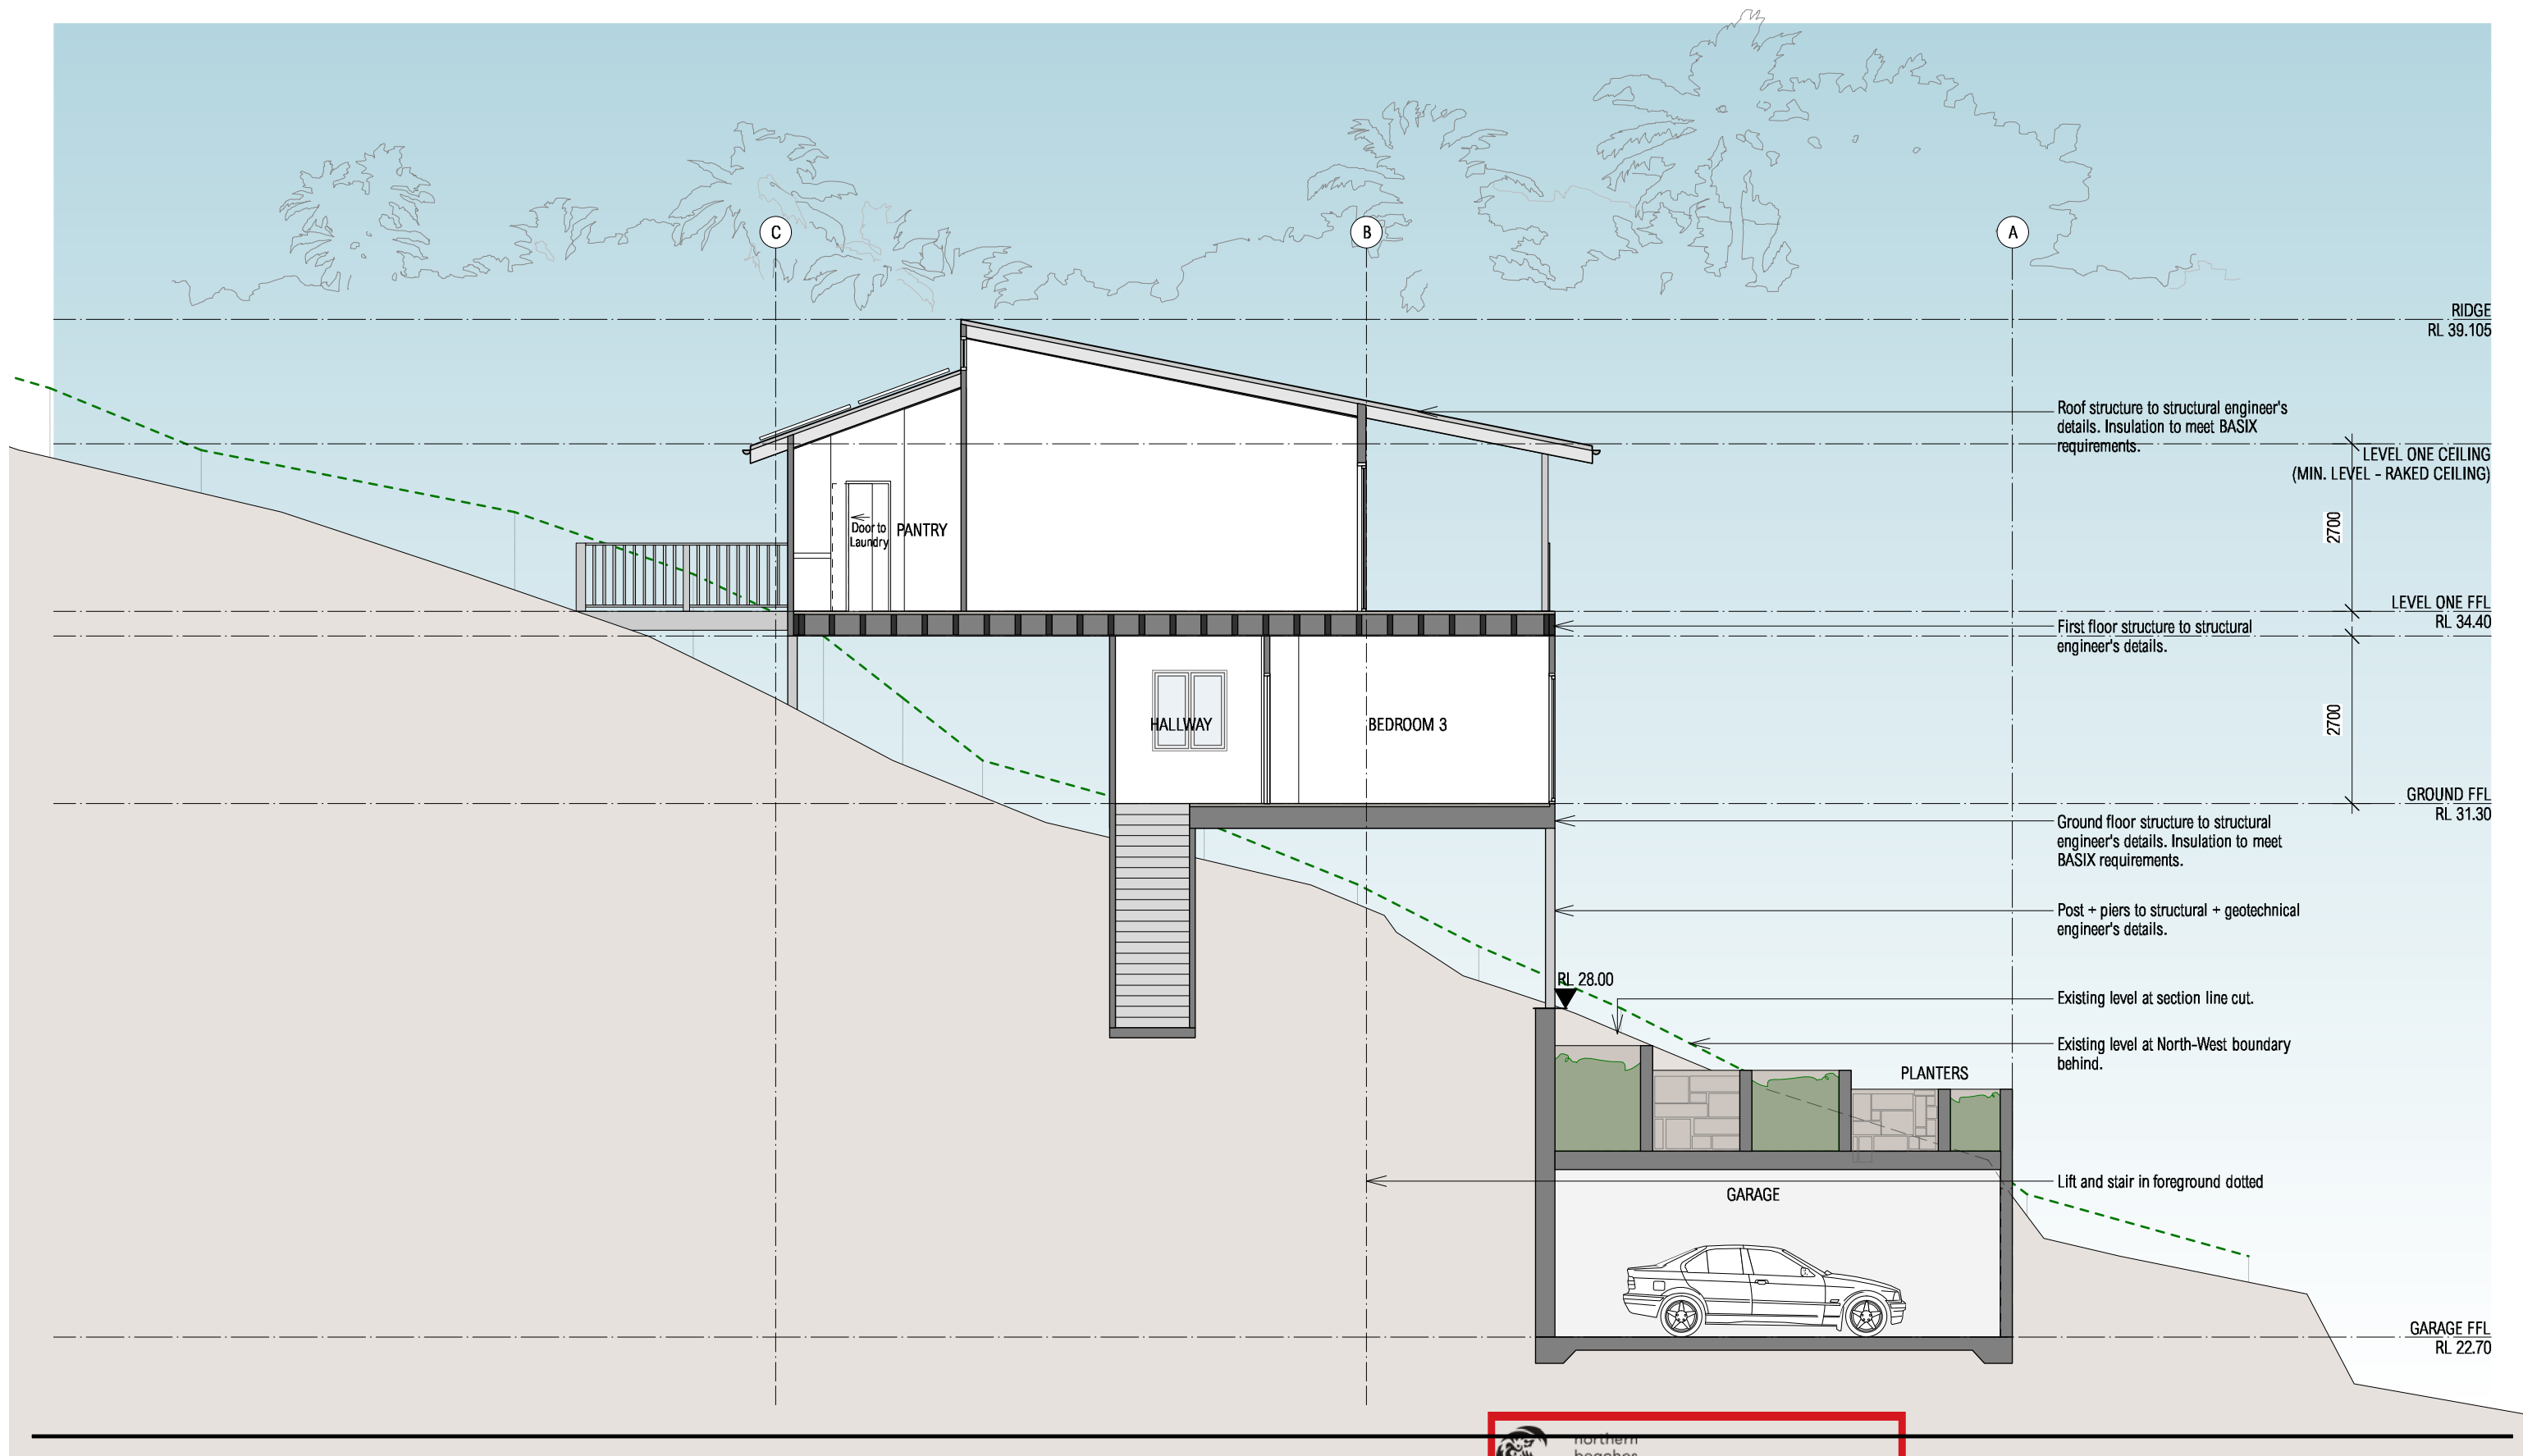

DISCLAIMER

ALL WORKS TO BE IN ACCORDANCE WITH AUSTRALIAN STANDARDS, THE BUILDING CODE OF AUSTRALIA, OTHER RELEVANT CODES, AND WITH MANUFACTURER'S RECOMMENDATIONS AND INSTRUCTIONS. DO NOT SCALE FROM DRAWINGS. VERIFY ALL DIMENSIONS ON SITE PRIOR TO CONSTRUCTION. THIS DRAWING IS COPYRIGHT AND MAY NOT BE USED WITHOUT WRITTEN CONSENT FROM SARAH BLACKER.

PROJECT

ADDRESS
DOCUMENT
DRAWING

WILLIAMS HOUSE


950 BARRENJOEY RD, PALM BEACH
DEVELOPMENT APPLICATION
SECTION AA

DRAWING NO.

REVISION
SCALE
DATE

DA.09

F
1:100 @ A3
21.07.21

 

**THIS PLAN IS TO BE READ IN
CONJUNCTION WITH
THE CONDITIONS OF DEVELOPMENT
CONSENT**

MOD2021/0190

SARAH BLACKER
ARCHITECT + INTERIOR DESIGNER

ARCHITECT'S REG NO. 8403

PO Box 1313, Potts Point NSW 1335
T: 0412 660 754 E: info@sarahblacker.com.au