



Member of the Fire Protection Association of Australia

Wednesday, 5 February 2025

Purpose:

To provide advice to the Principal Certifying Authority regarding compliance with bushfire risk requirements.

Property Address:

950 Barrenjoey Road Palm Beach.

Lot and DP Number:

Lot 27, DP28669.

Referenced Documents:

- Previous Bushfire Risk Assessment dated Tuesday, 18 July 2017
- Revised plans (attached)

Proposed Works: alterations and additions to an existing building.

The General Manager

Northern Beaches Council.

Dear Sir/Madam,

Re: Bushfire Assessment Review – 950 Barrenjoey Road Palm Beach.

This letter is to provide an update on the bushfire risk assessment for the proposed alterations and additions to an existing building to the existing dwelling at the address mentioned above. Revised plans have been submitted, prompting a review of the original Bushfire Risk Assessment completed on 18/07/2017.

The revised plans have been assessed against the recommendations and findings of the original report. No new variables introduced by the proposed changes are found to alter the compliance outcomes or recommendations of the previous assessment.

Based on this review, the revised proposal remains consistent with the previous bushfire protection requirements and does not compromise the outcomes of the original assessment.

If further clarification or additional information is required, please feel free to make contact.

Yours faithfully,

Matthew Willis

Graduate Diploma in Planning for Bushfire Prone Areas

FPAA BPAD Level 3 (BPD-PA 09337)

Bushfire Planning Services Pty Limited

Should any further clarification be necessary please do not hesitate to contact me.


Yours Sincerely



Matthew Willis

Grad Dip Planning for Bushfire Prone Areas (FPAA BPAD Level 3 BPD-PA 09337)

Bushfire Planning Services Pty Limited.

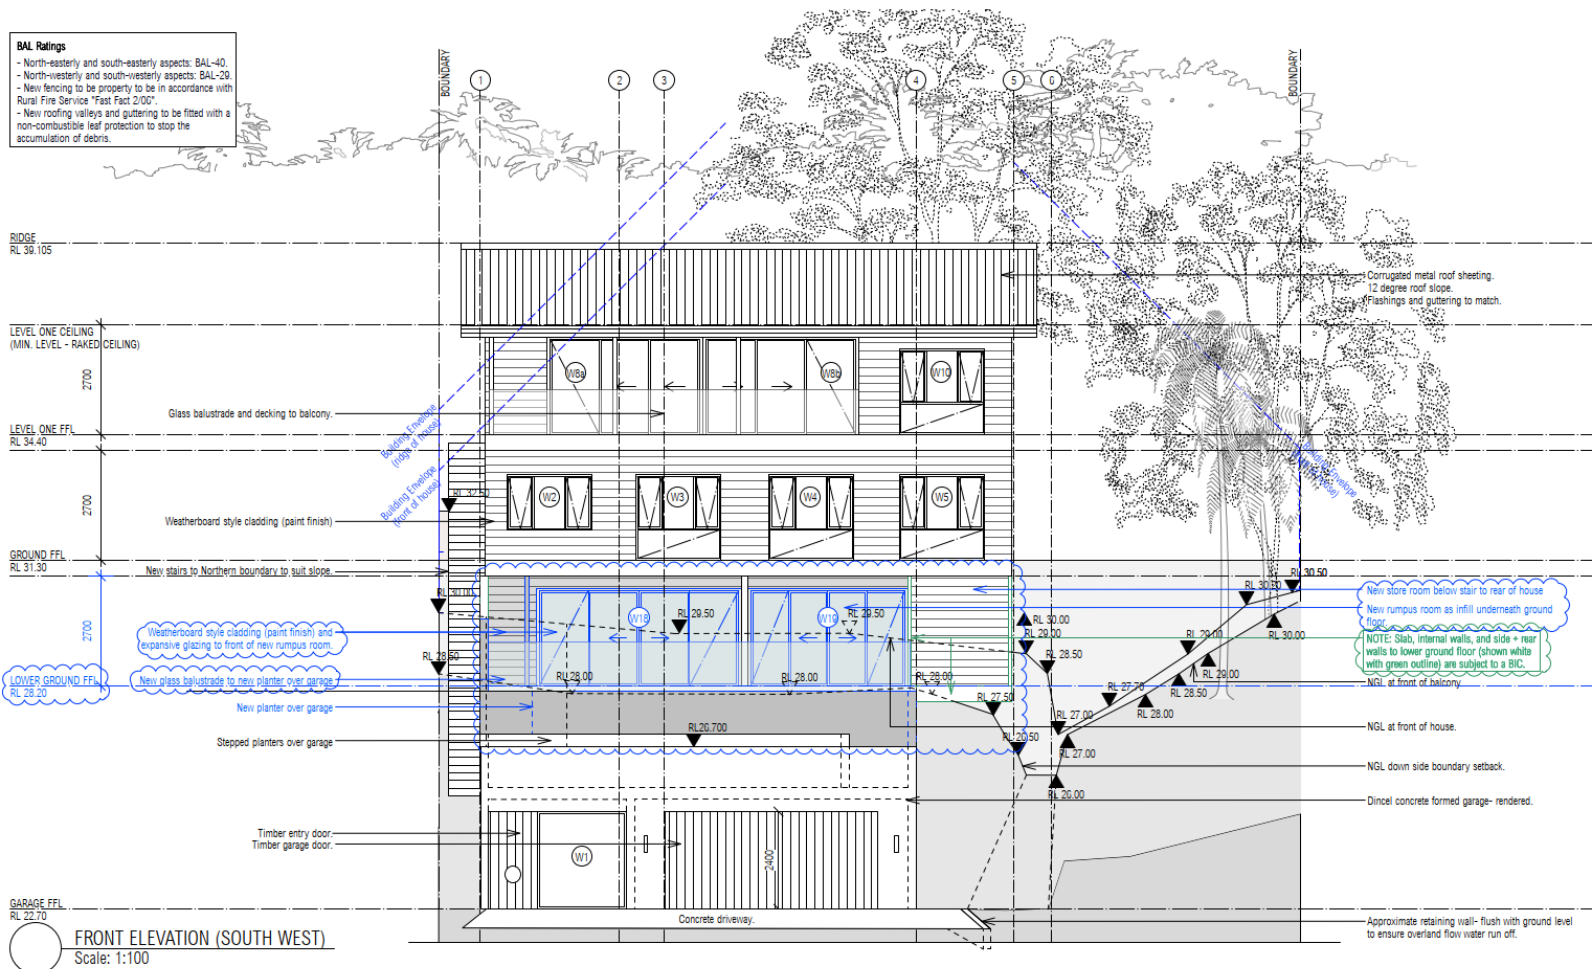

S.B.

DISCLAIMER

ALL WORKS TO BE IN ACCORDANCE WITH AUSTRALIAN STANDARDS, THE BUILDING CODE OF AUSTRALIA, OTHER RELEVANT CODES, AND WITH MANUFACTURERS' RECOMMENDATIONS AND INSTRUCTIONS. DO NOT SCALE FROM DRAWINGS. VERIFY ALL DIMENSIONS ON SITE PRIOR TO CONSTRUCTION. THIS DRAWING IS COPYRIGHT AND MAY NOT BE USED WITHOUT WRITTEN CONSENT FROM SARAH BLACKER.

PROJECT

ADDRESS 950 BARRENJOEY RD, PALM BEACH
DOCUMENT S4.55 APPLICATION
DRAWING FRONT ELEVATION

DRAWING NO.


DA.05
REVISION B
SCALE 1:100 @ A3
DATE 03.02.25

SARAH BLACKER

ARCHITECT + INTERIOR DESIGNER

ARCHITECT'S REG NO. 8403

PO Box 1313, Potts Point NSW 1335
T: 0412 660 754 E: info@sarahblacker.com.au

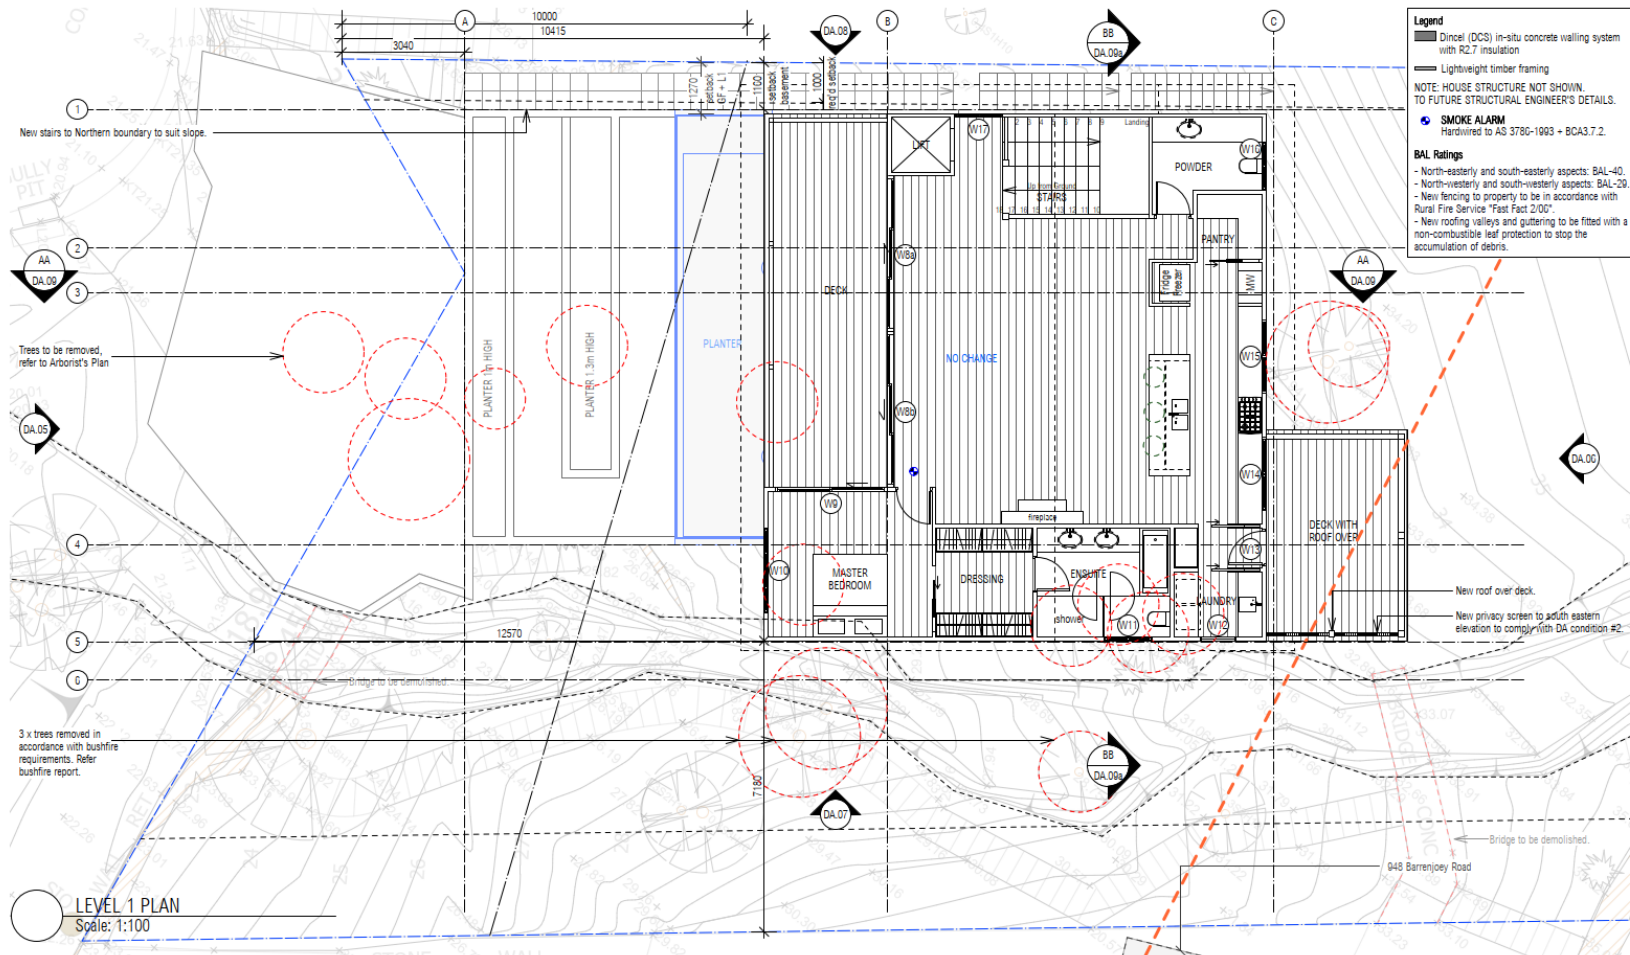

S.B.


DISCLAIMER

ALL WORKS TO BE IN ACCORDANCE WITH AUSTRALIAN STANDARDS, THE BUILDING CODE OF AUSTRALIA, OTHER RELEVANT CODES, AND WITH MANUFACTURER'S RECOMMENDATIONS AND INSTRUCTIONS. DO NOT SCALE FROM DRAWINGS. VERIFY ALL DIMENSIONS ON SITE PRIOR TO CONSTRUCTION. THIS DRAWING IS COPYRIGHT AND MAY NOT BE USED WITHOUT WRITTEN CONSENT FROM SARAH BLACKER.

PROJECT
ADDRESS
DOCUMENT
DRAWING

WILLIAMS HOUSE
950 BARRENJOEY RD, PALM BEACH
\$4.55 APPLICATION
LEVEL ONE PLAN

DRAWING NO. DA.04
REVISION B
SCALE 1:100 @ A3
DATE 03.02.25

 

SARAH BLACKER

ARCHITECT • INTERIOR DESIGNER

ARCHITECT'S REG NO. 8403



PO Box 1313, Potts Point NSW 1335
T: 0412 660 754 E: info@sarahblacker.com.au

S.B.

ALL WORKS TO BE IN ACCORDANCE WITH AUSTRALIAN STANDARDS, THE BUILDING CODE OF AUSTRALIA, OTHER RELEVANT CODES, AND WITH MANUFACTURER'S RECOMMENDATIONS AND INSTRUCTIONS. DO NOT SCALE FROM DRAWINGS. VERIFY ALL DIMENSIONS ON SITE PRIOR TO CONSTRUCTION. THIS DRAWING IS COPYRIGHT AND MAY NOT BE USED WITHOUT WRITTEN CONSENT FROM SARAH BLACKER.

DRAWING NO.	DA.01
REVISION	B
SCALE	1:200 @ A3
DATE	03.02.25

ARCHITECT + INTERIOR DESIGNER
ARCHITECT'S REG NO. 8403
PO Box 1313, Potts Point NSW 1335
T: 0412 660 754 E: info@sarahblackler.com.au

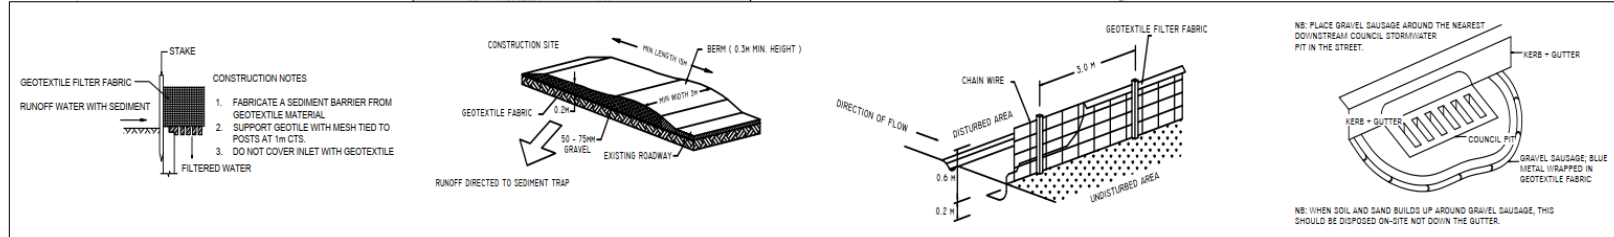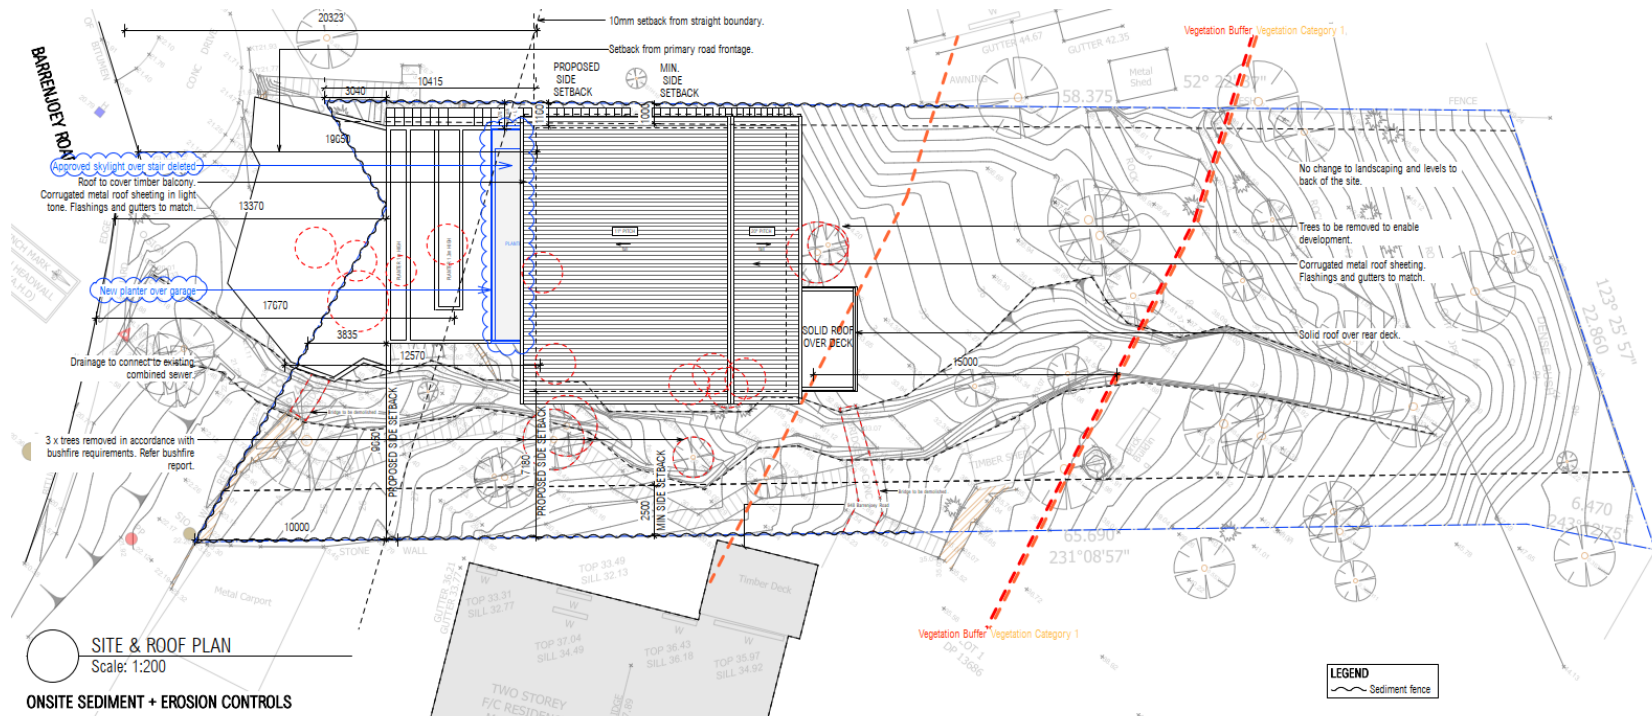

S.B.

DISCLAIMER

ALL WORKS TO BE IN ACCORDANCE WITH AUSTRALIAN STANDARDS, THE BUILDING CODE OF AUSTRALIA, OTHER RELEVANT CODES, AND WITH MANUFACTURER'S RECOMMENDATIONS AND INSTRUCTIONS. DO NOT SCALE FROM DRAWINGS. VERIFY ALL DIMENSIONS ON SITE PRIOR TO CONSTRUCTION. THIS DRAWING IS COPYRIGHT AND MAY NOT BE USED WITHOUT WRITTEN CONSENT FROM SARAH BLACKER.

PROJECT
ADDRESS
DOCUMENT
DRAWING

WILLIAMS HOUSE
950 BARRENJOEY RD, PALM BEACH
\$4.55 APPLICATION
SITE & ROOF PLAN

DRAWING NO. DA.01
REVISION 8
SCALE 1:200 @ A3
DATE 03.02.25



SARAH BLACKER

ARCHITECT + INTERIOR DESIGNER

ARCHITECT'S REG NO. 8403

PO Box 1313, Potts Point NSW 1535
T: 0412 660 754 E: info@sarahblacker.com.au



ALL WORKS TO BE IN ACCORDANCE WITH AUSTRALIAN STANDARDS, THE BUILDING CODE OF AUSTRALIA, OTHER RELEVANT CODES, AND WITH MANUFACTURER'S RECOMMENDATIONS AND INSTRUCTIONS. DO NOT SCALE FROM DRAWINGS. VERIFY ALL DIMENSIONS ON SITE PRIOR TO CONSTRUCTION. THIS DRAWING IS COPYRIGHT AND MAY NOT BE USED WITHOUT WRITTEN CONSENT FROM SARAH BLACKER.

DRAWING NO.	DA.07
REVISION	B
SCALE	1:100 @ A3
DATE	03.02.25

PO Box 1313, Potts Point NSW 1335
T: 0412 660 754 E: info@sarahblackler.com.au

S.B.


ALL WORKS TO BE IN ACCORDANCE WITH AUSTRALIAN STANDARDS, THE BUILDING CODE OF AUSTRALIA, OTHER RELEVANT CODES, AND WITH MANUFACTURER'S RECOMMENDATIONS AND INSTRUCTIONS. DO NOT SCALE FROM DRAWINGS. VERIFY ALL DIMENSIONS ON SITE PRIOR TO CONSTRUCTION. THIS DRAWING IS COPYRIGHT AND MAY NOT BE USED WITHOUT WRITTEN CONSENT FROM SARAH BLACKER.

WILLIAMS HOUSE
950 BARRENJOEY RD, PALM BEACH
\$4.55 APPLICATION
GROUND FLOOR PLAN

DRAWING NO.	DA.03
REVISION	B
SCALE	1:100 @ A3
DATE	03.02.25



PO Box 1313, Potts Point NSW 1335
T: 0412 660 754 E: info@sarahblackier.com.au

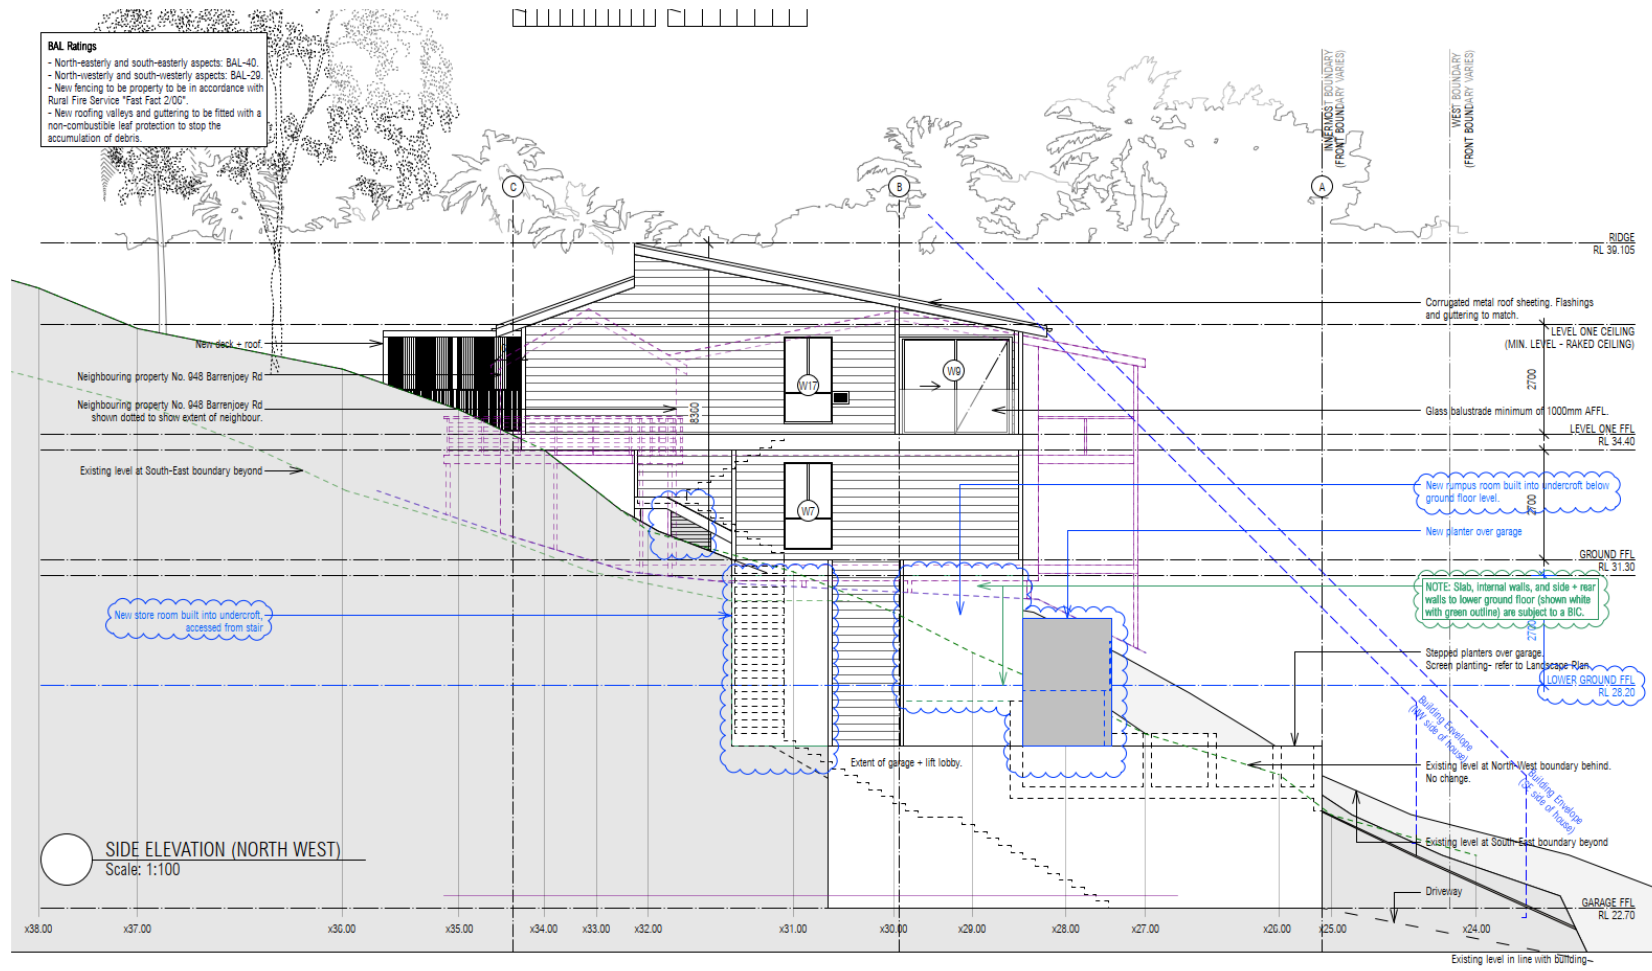

S.B.

DISCLAIMER

ALL WORKS TO BE IN ACCORDANCE WITH AUSTRALIAN STANDARDS, THE BUILDING CODE OF AUSTRALIA, OTHER RELEVANT CODES, AND WITH MANUFACTURER'S RECOMMENDATIONS AND INSTRUCTIONS. DO NOT SCALE FROM DRAWINGS. VERIFY ALL DIMENSIONS ON SITE PRIOR TO CONSTRUCTION. THIS DRAWING IS COPYRIGHT AND MAY NOT BE USED WITHOUT WRITTEN CONSENT FROM SARAH BLACKER.

PROJECT
ADDRESS
DOCUMENT
DRAWING

WILLIAMS HOUSE
950 BARRENJOEY RD, PALM BEACH
S4.55 APPLICATION
NORTH WEST SIDE ELEVATION


DRAWING NO. DA.08
REVISION B
SCALE 1:100 @ A3
DATE 03.02.25

SARAH BLACKER

ARCHITECT + INTERIOR DESIGNER

ARCHITECT'S REG NO. 8403

PO Box 1313, Potts Point NSW 1335
T: 0412 660 754 E: info@sarahblacker.com.au

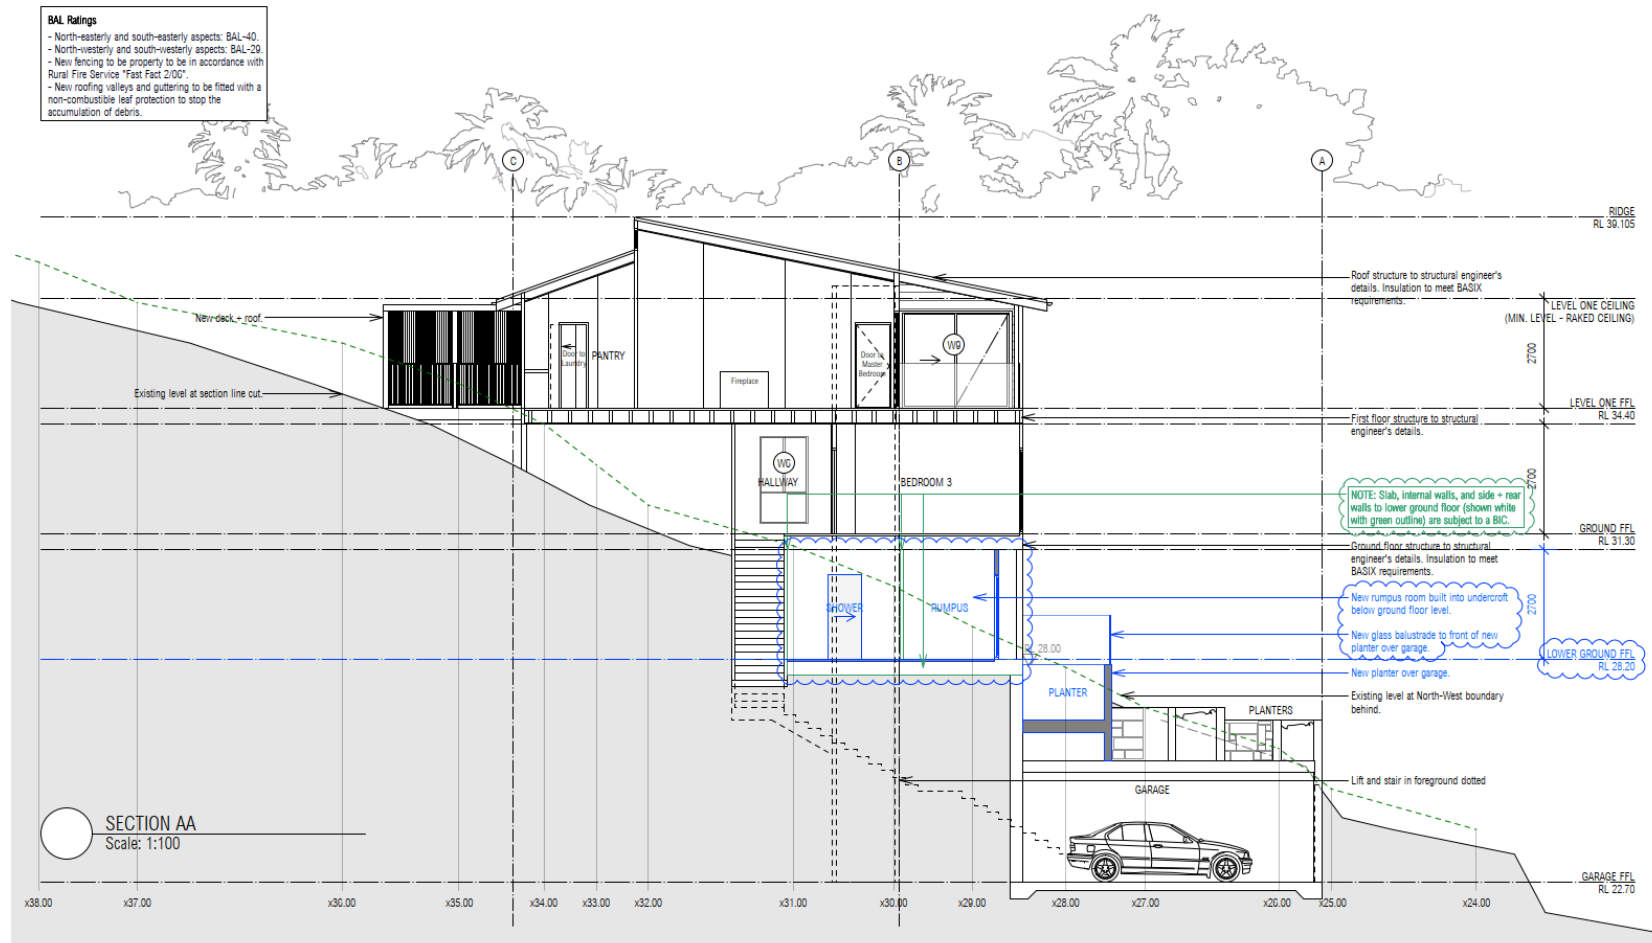

S.B.

DISCLAIMER

ALL WORKS TO BE IN ACCORDANCE WITH AUSTRALIAN STANDARDS, THE BUILDING CODE OF AUSTRALIA, OTHER RELEVANT CODES, AND WITH MANUFACTURER'S RECOMMENDATIONS AND INSTRUCTIONS. DO NOT SCALE FROM DRAWINGS. VERIFY ALL DIMENSIONS ON SITE PRIOR TO CONSTRUCTION. THIS DRAWING IS COPYRIGHT AND MAY NOT BE USED WITHOUT WRITTEN CONSENT FROM SARAH BLACKER.

PROJECT
ADDRESS
DOCUMENT
DRAWING

WILLIAMS HOUSE
950 BARRENJOEY RD, PALM BEACH
S4.55 APPLICATION
SECTION AA

DRAWING NO. DA.09
REVISION B
SCALE 1:100 @ A3
DATE 03.02.25

SARAH BLACKER

ARCHITECT + INTERIOR DESIGNER

ARCHITECT'S REG NO. 8403

PO Box 1313, Potts Point NSW 1535
T: 0412 660 754 E: info@sarahblacker.com.au