


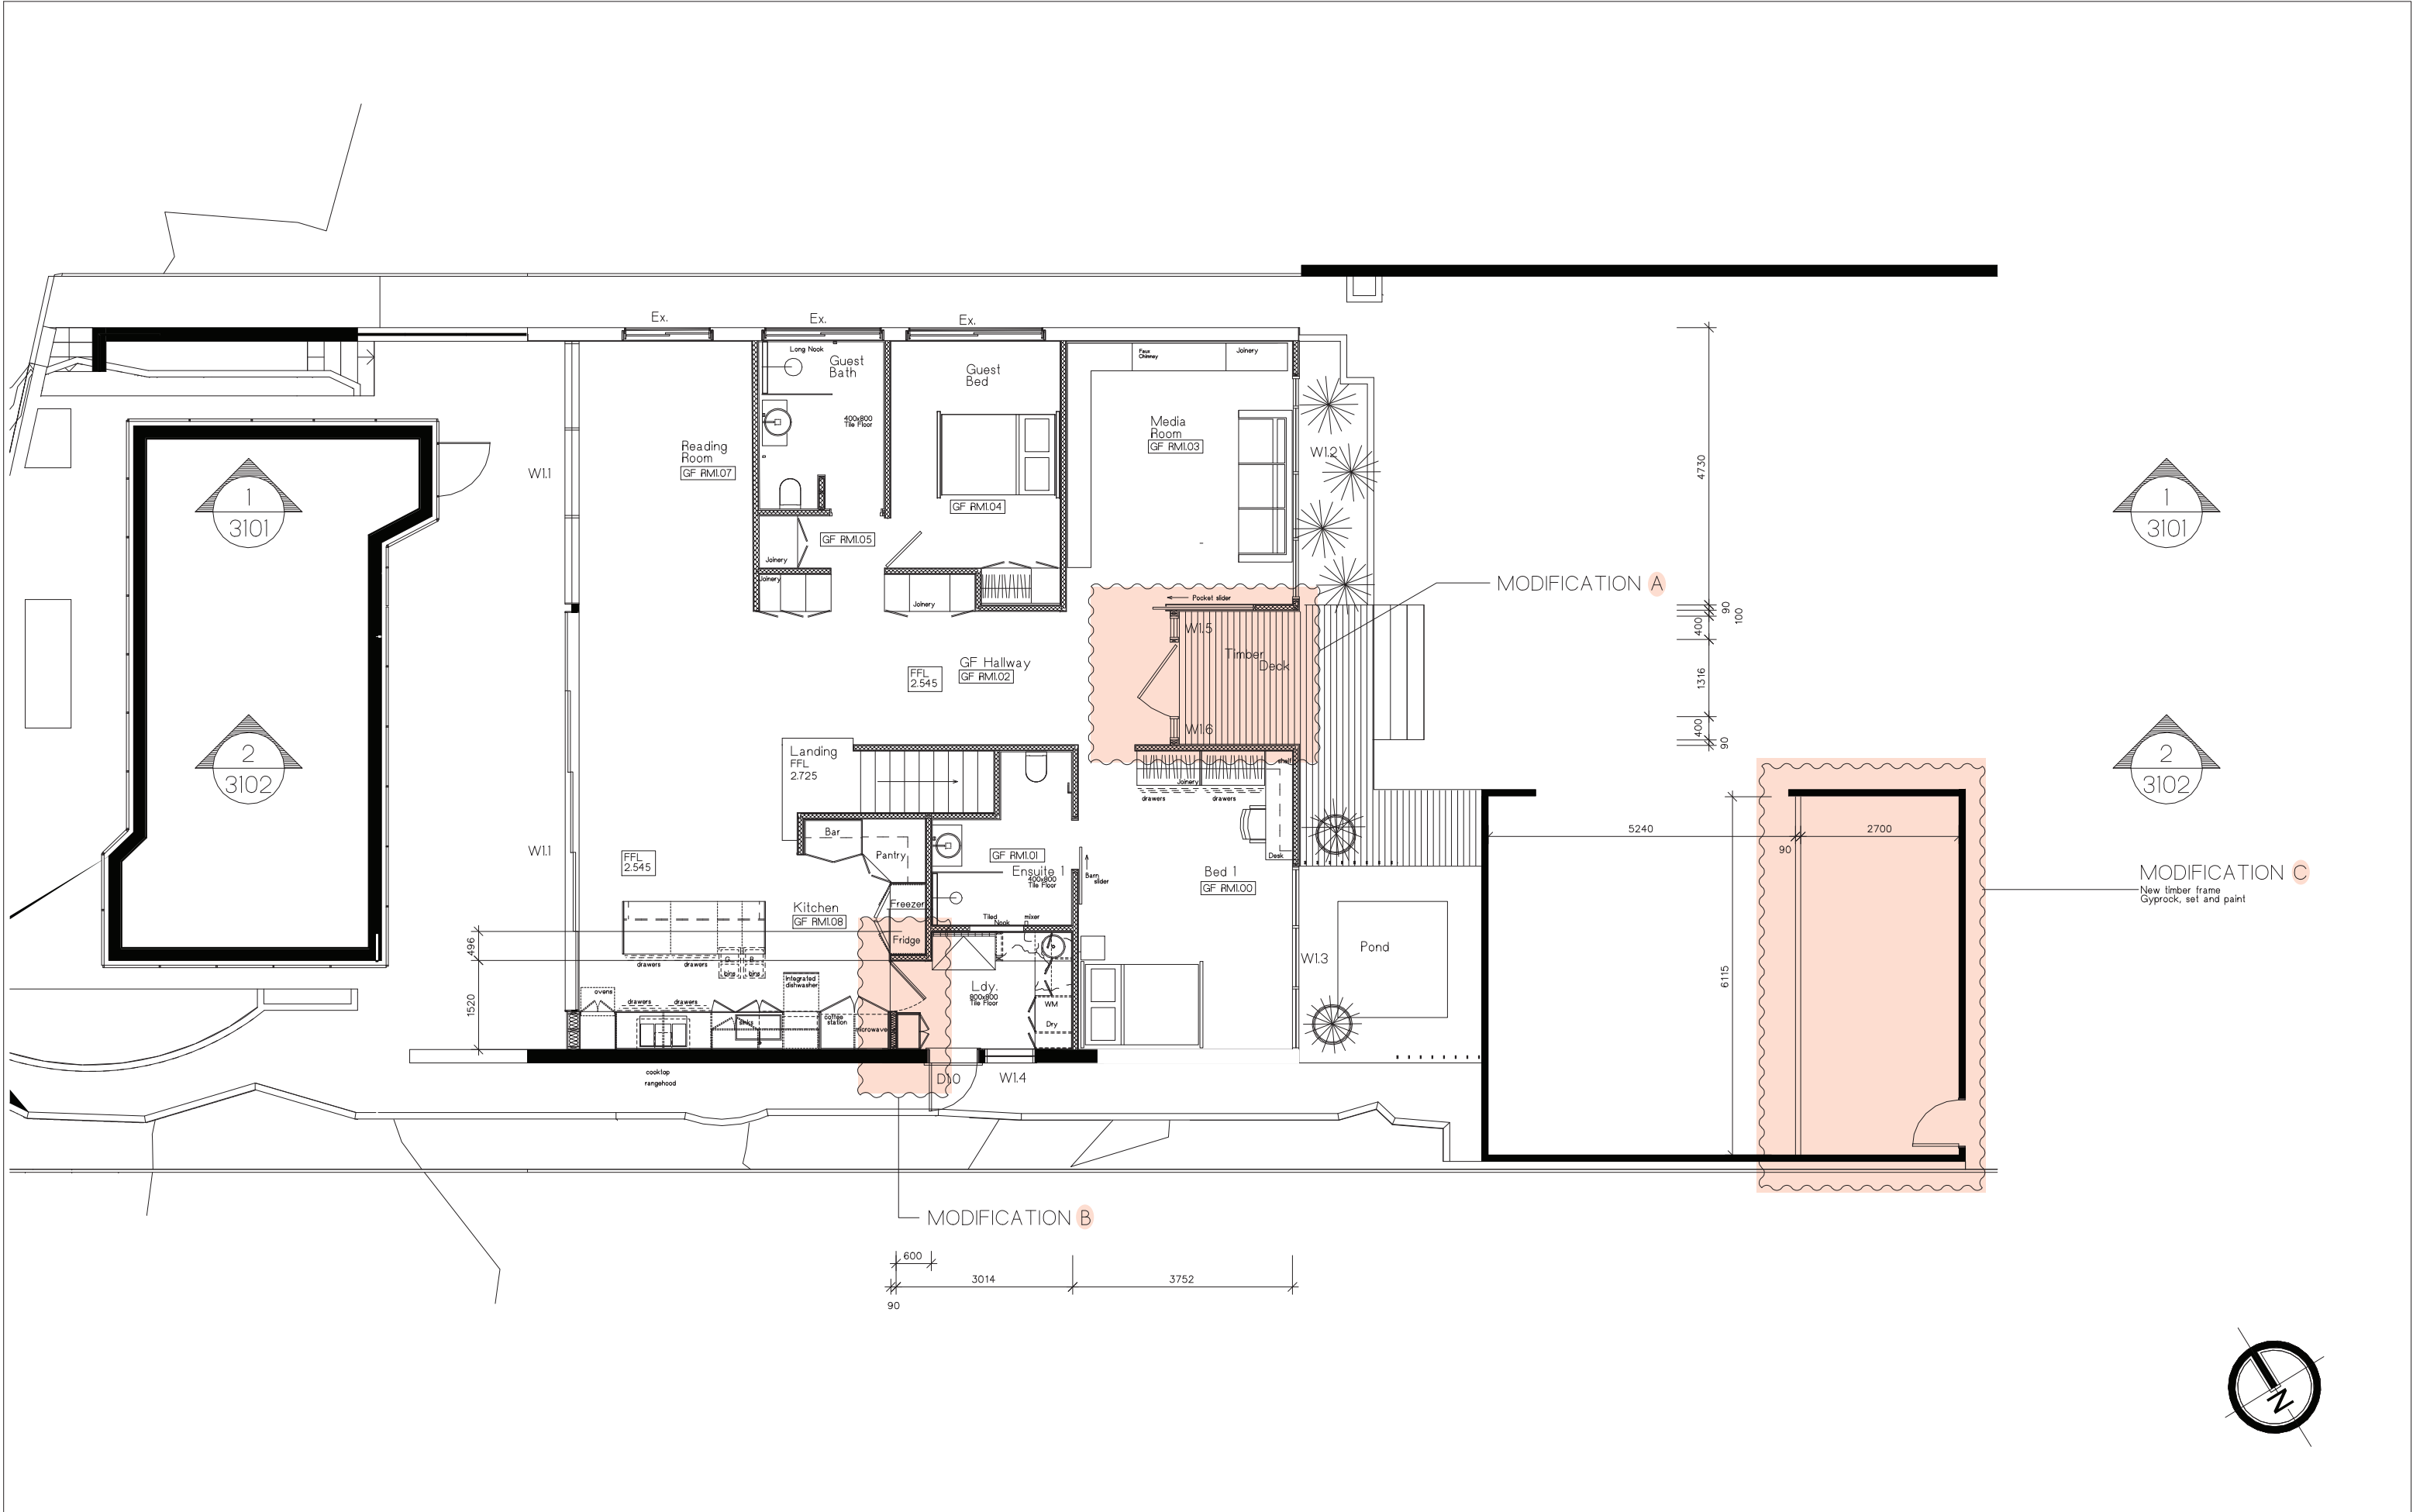


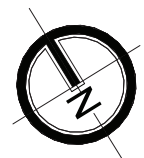


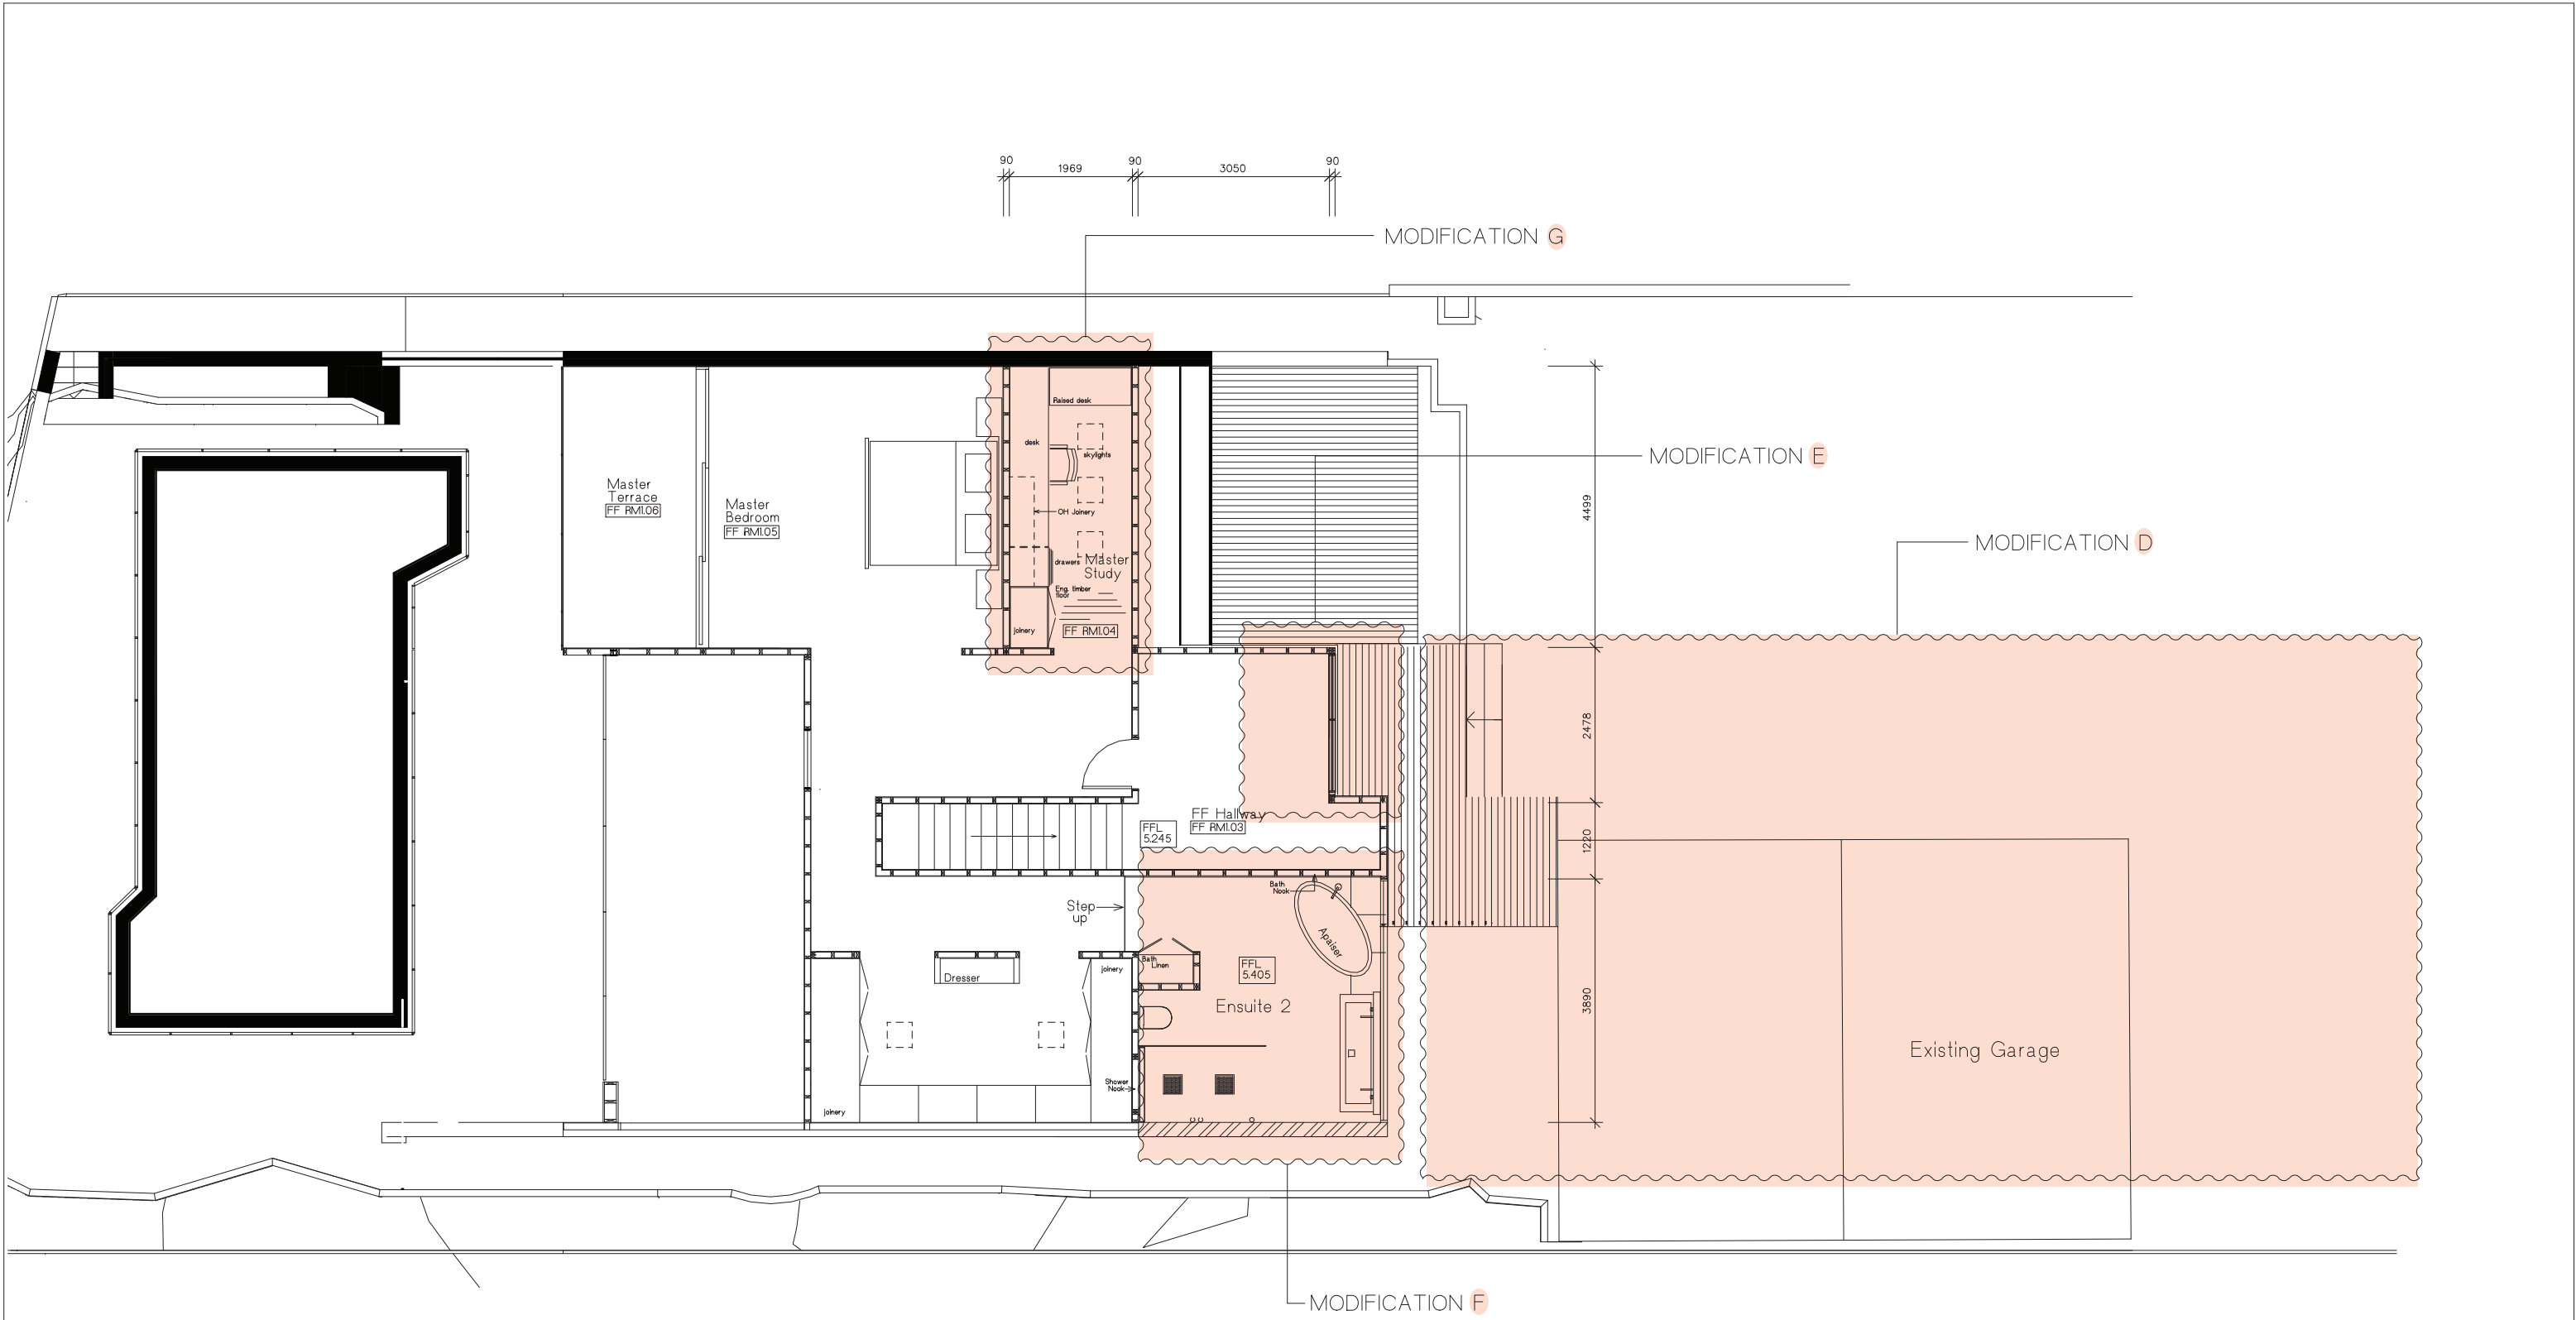

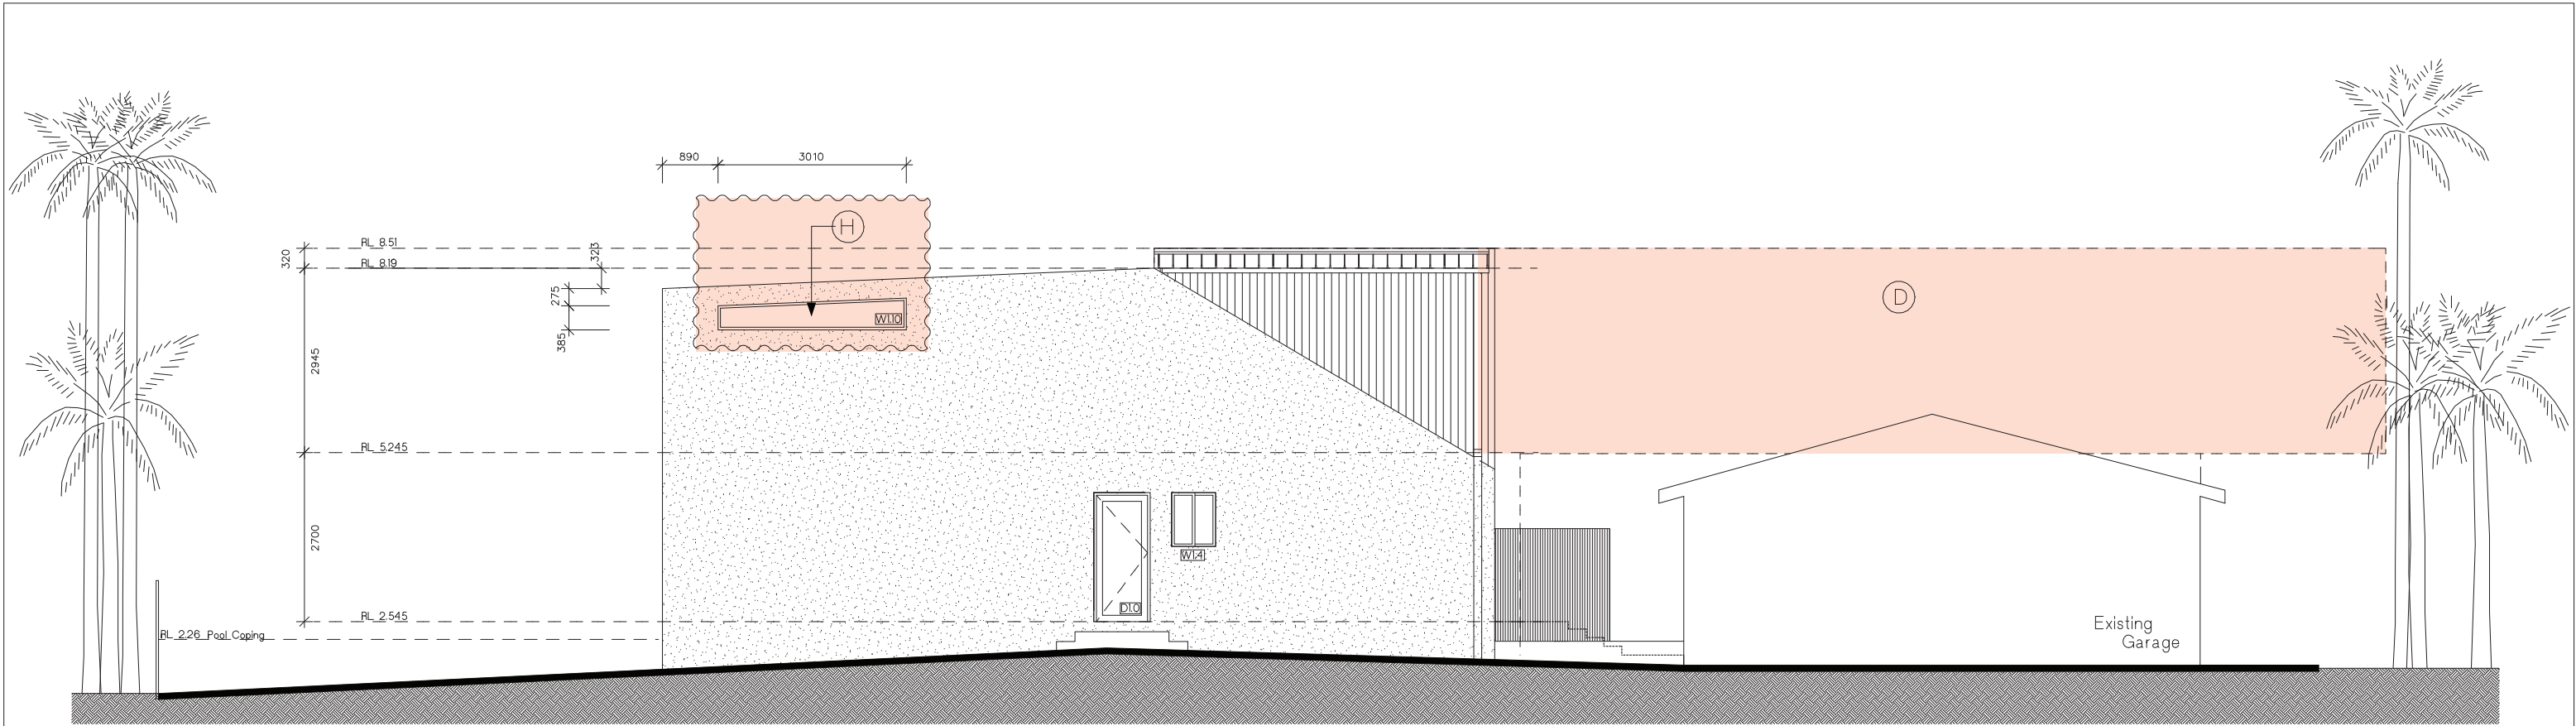


 SOUTHERN ELEVATION
Scale 1:100

External Finishes	
Abbreviations Legend	
SC	Sandcote Render Finish by ROCKCOTE - Natural Finish
CLD	JH Axon - Grained - Dulux Monument paint finish
EP1	
EP2	
FL1	Flashing colourbond Monument
FL2	
DK01	Spotted Gum Decking - 89x19
RS1	KlipLok 406 in Shale Grey
RS2	Colorbond Matt - Monument
BL01	Glass Balustrade - Black powder coated standoffs & Rails
TM01	Trim Finish - Monument
G1	Finish - Monument
DP1	Finish - Monument

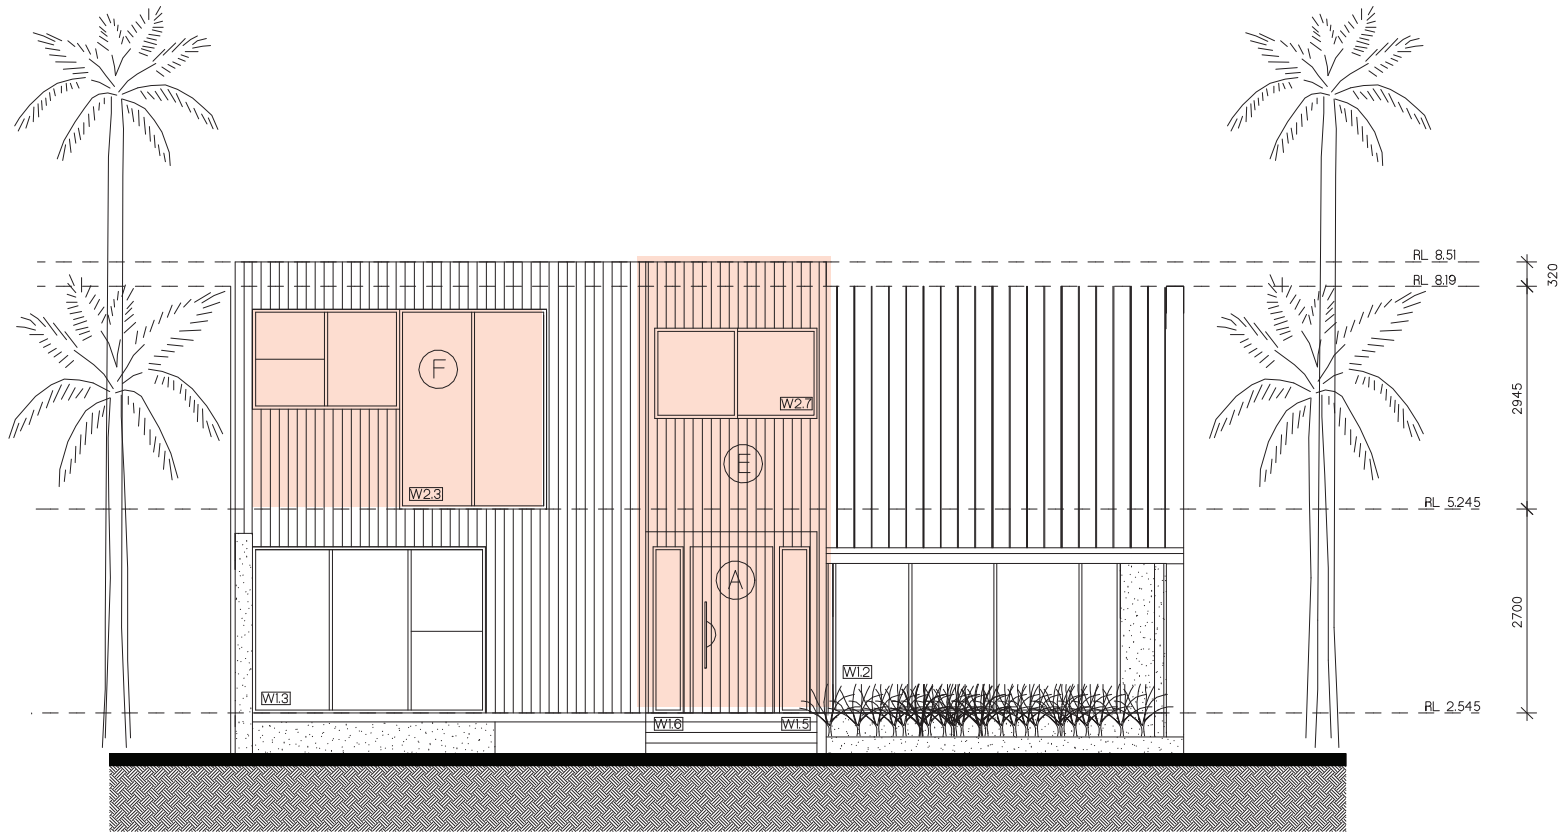


 EASTERN ELEVATION
Scale 1:100

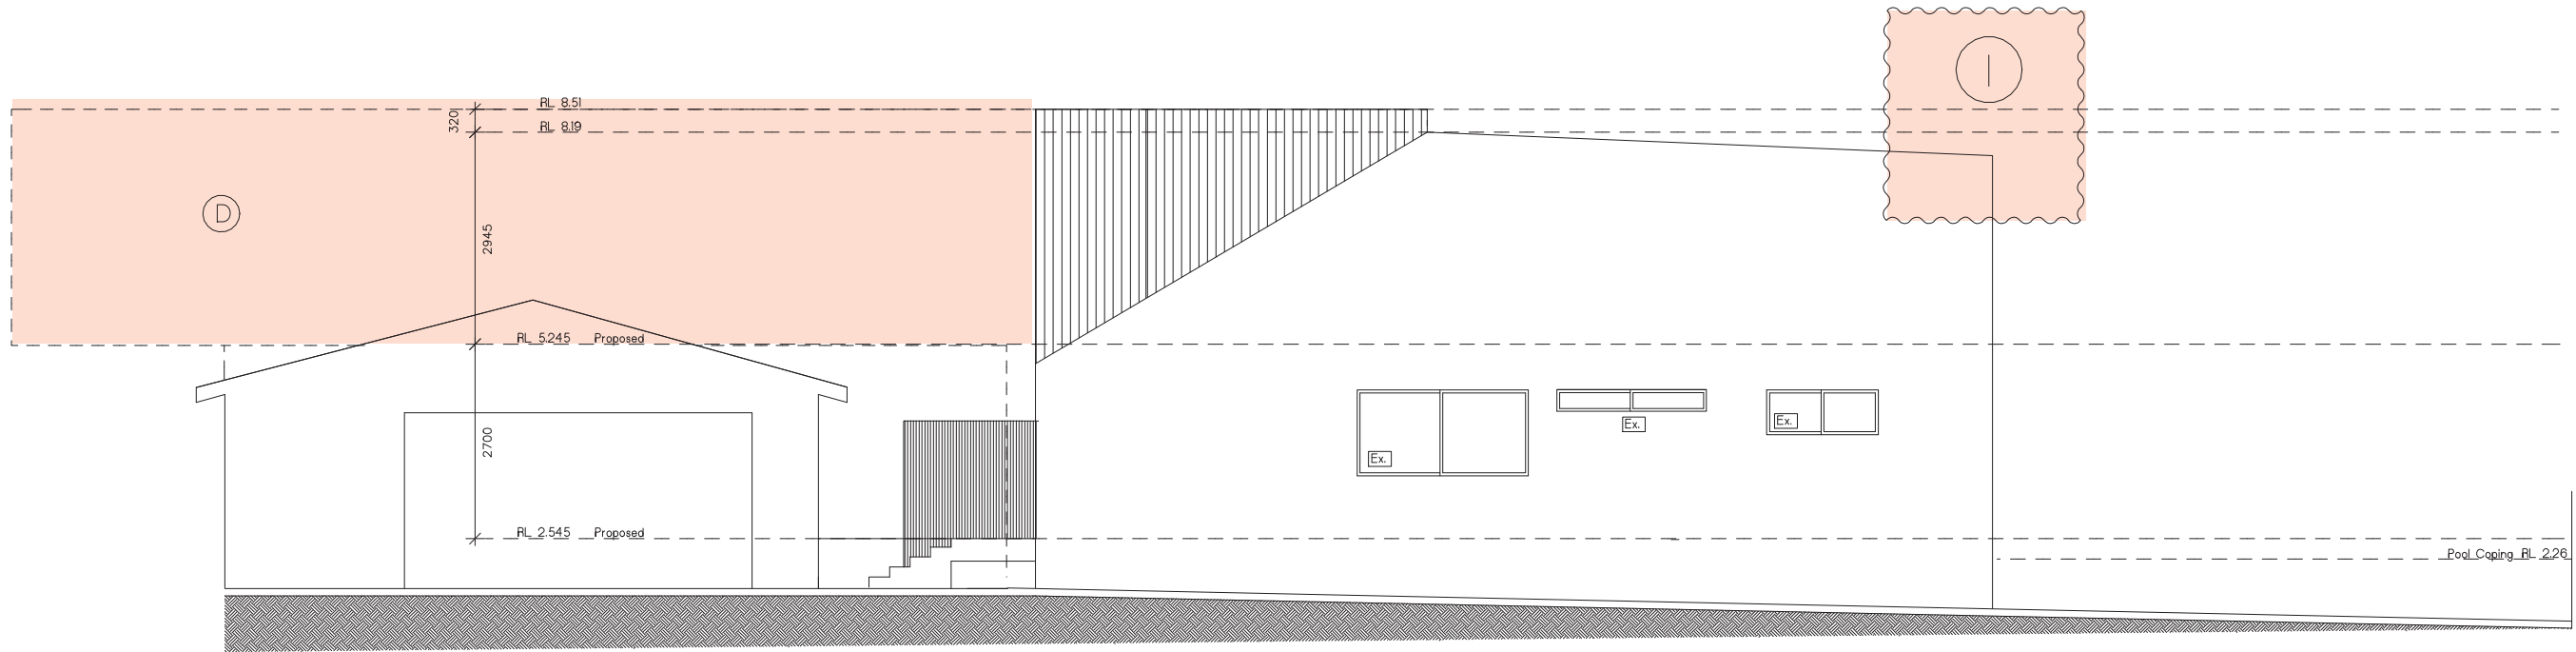

 NORTH ELEVATION
Scale 1:100

External Finishes	
Abbreviations Legend	
SC	Sandcote Render Finish by ROCKCOTE - Natural Finish
CLD	JH Axon - Grained - Dulux Monument paint finish
EP1	
EP2	
FL1	Flashing colourbond Monument
FL2	
DK01	Spotted Gum Decking - 89x19
RS1	KlipLok 406 in Shale Grey
RS2	Colorbond Matt - Monument
BL01	Glass Balustrade - Black powder coated standoffs & Rails
TM01	Trim Finish - Monument
G1	Finish - Monument
DP1	Finish - Monument

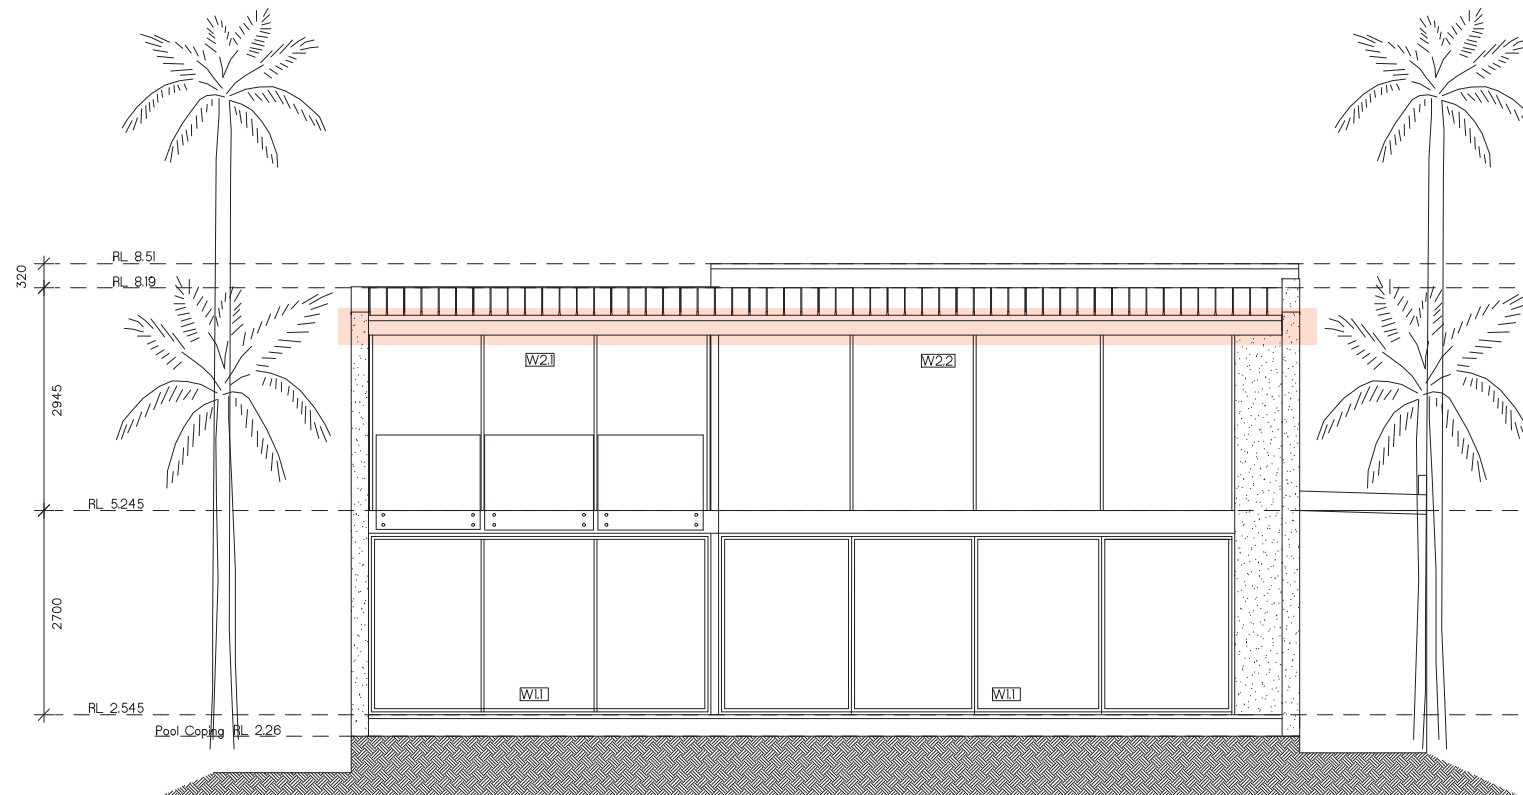


 WEST ELEVATION
Scale 1:100


REV.	DESCRIPTION	DATE

Drawn	Scale	Sheet	Date	Job No.	Sheet No.	Revision
ARC	1:100	A3	09.01.23	0243/22	MOD.	3002

All works to be in accordance with Australian Standards, The Building Code of Australia, other relevant codes, and with Manufacturers' recommendations and instructions. Do not scale from drawings. Verify all dimensions on site prior to construction.
This drawing is copyright and may not be used without written consent from arclab pty ltd

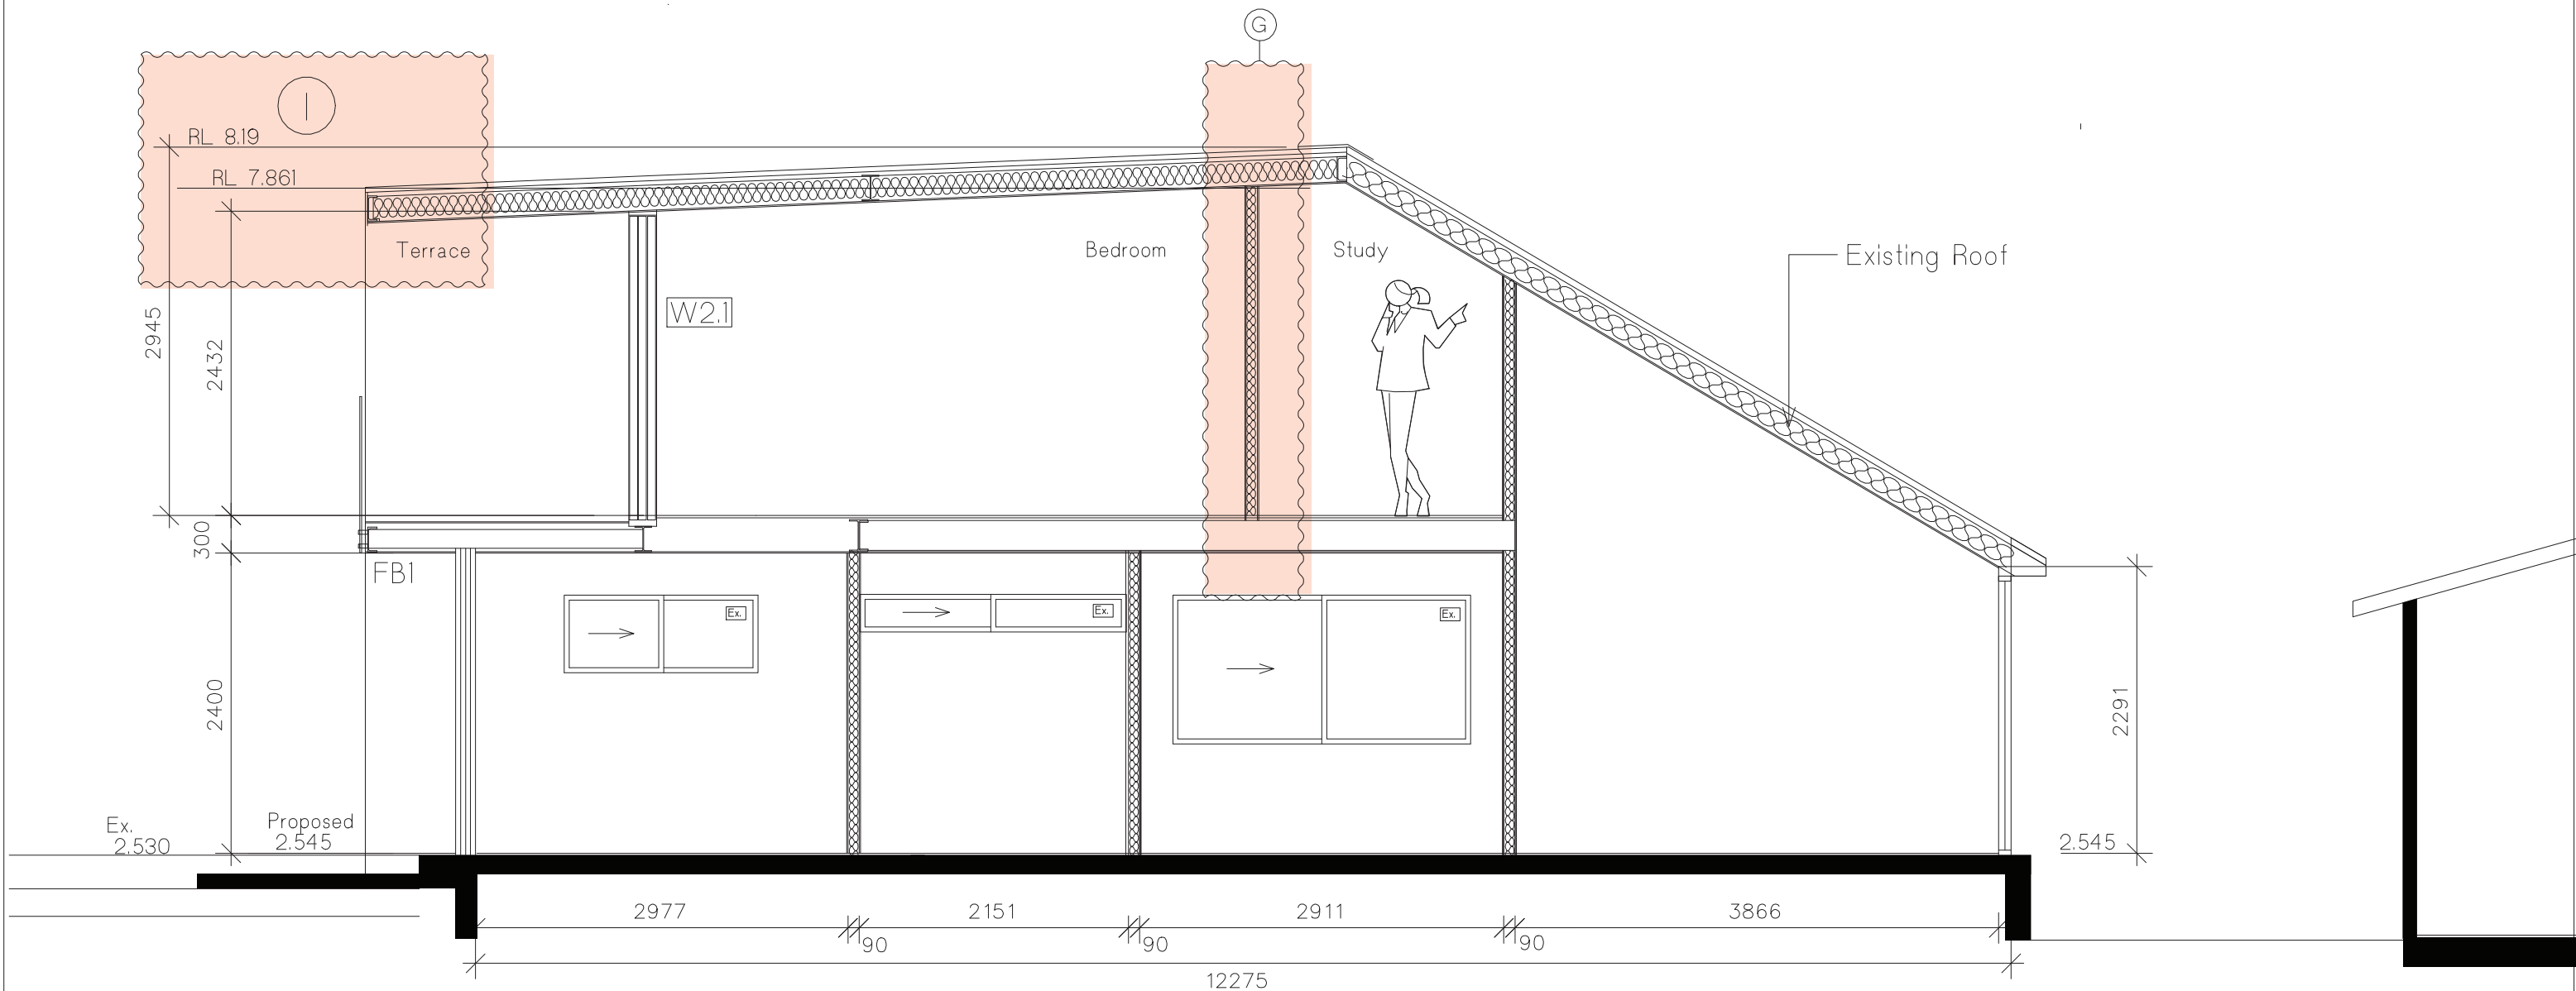

SECTION 1
Scale 1:50

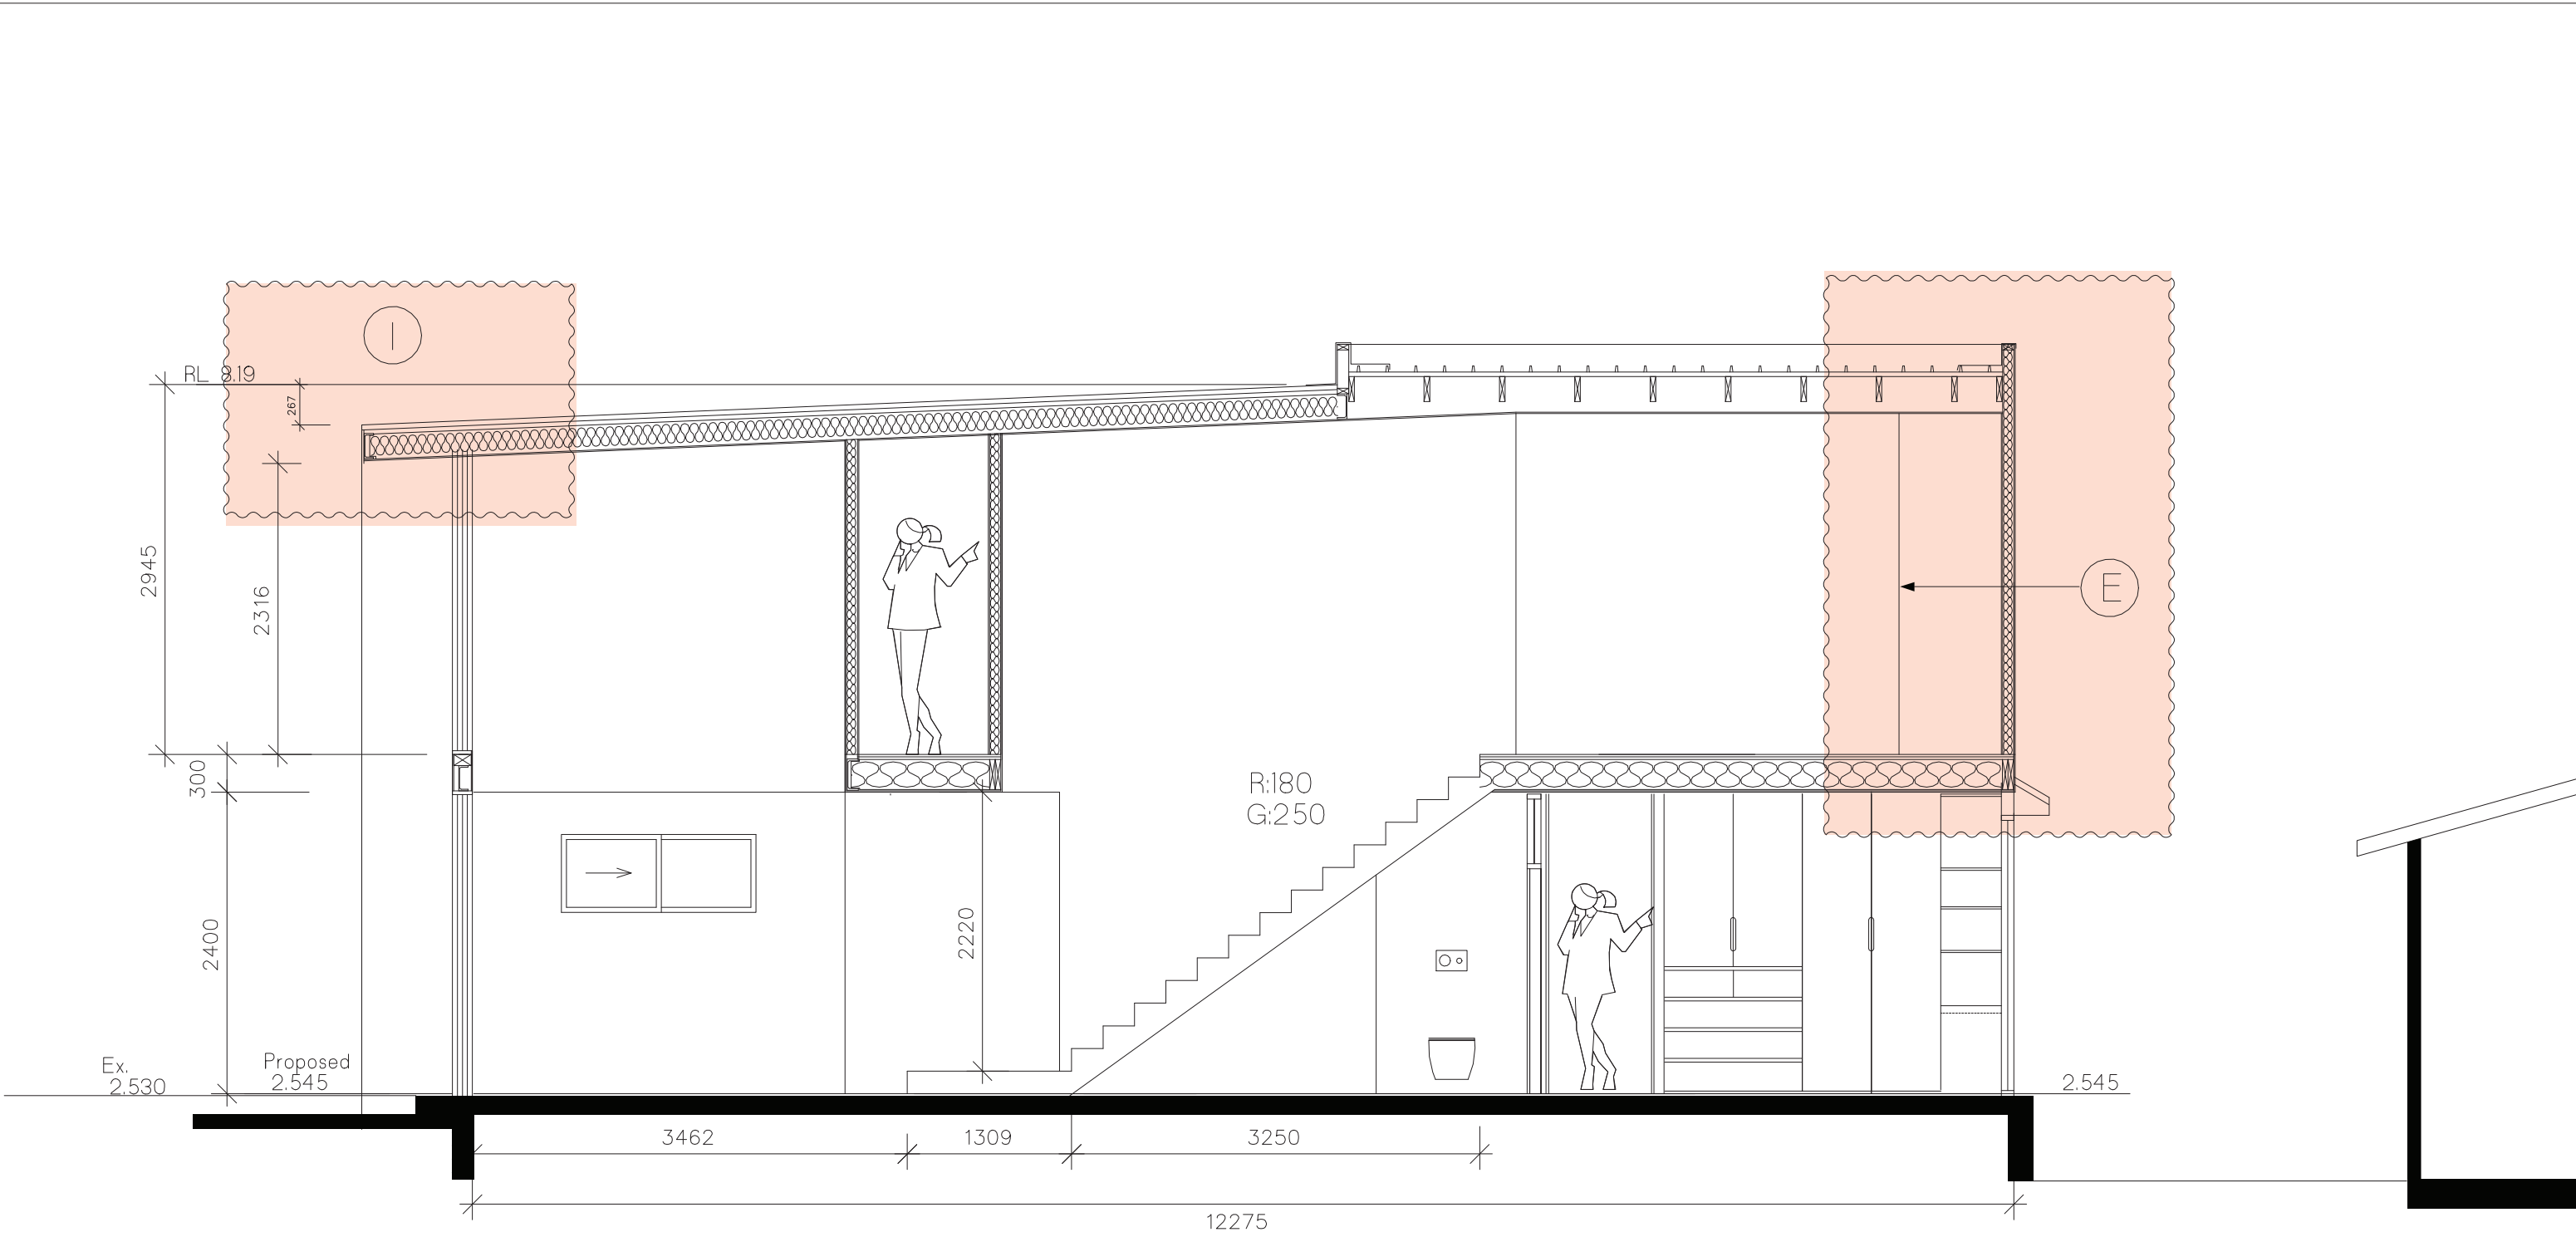

SECTION 2
Scale 1:50