


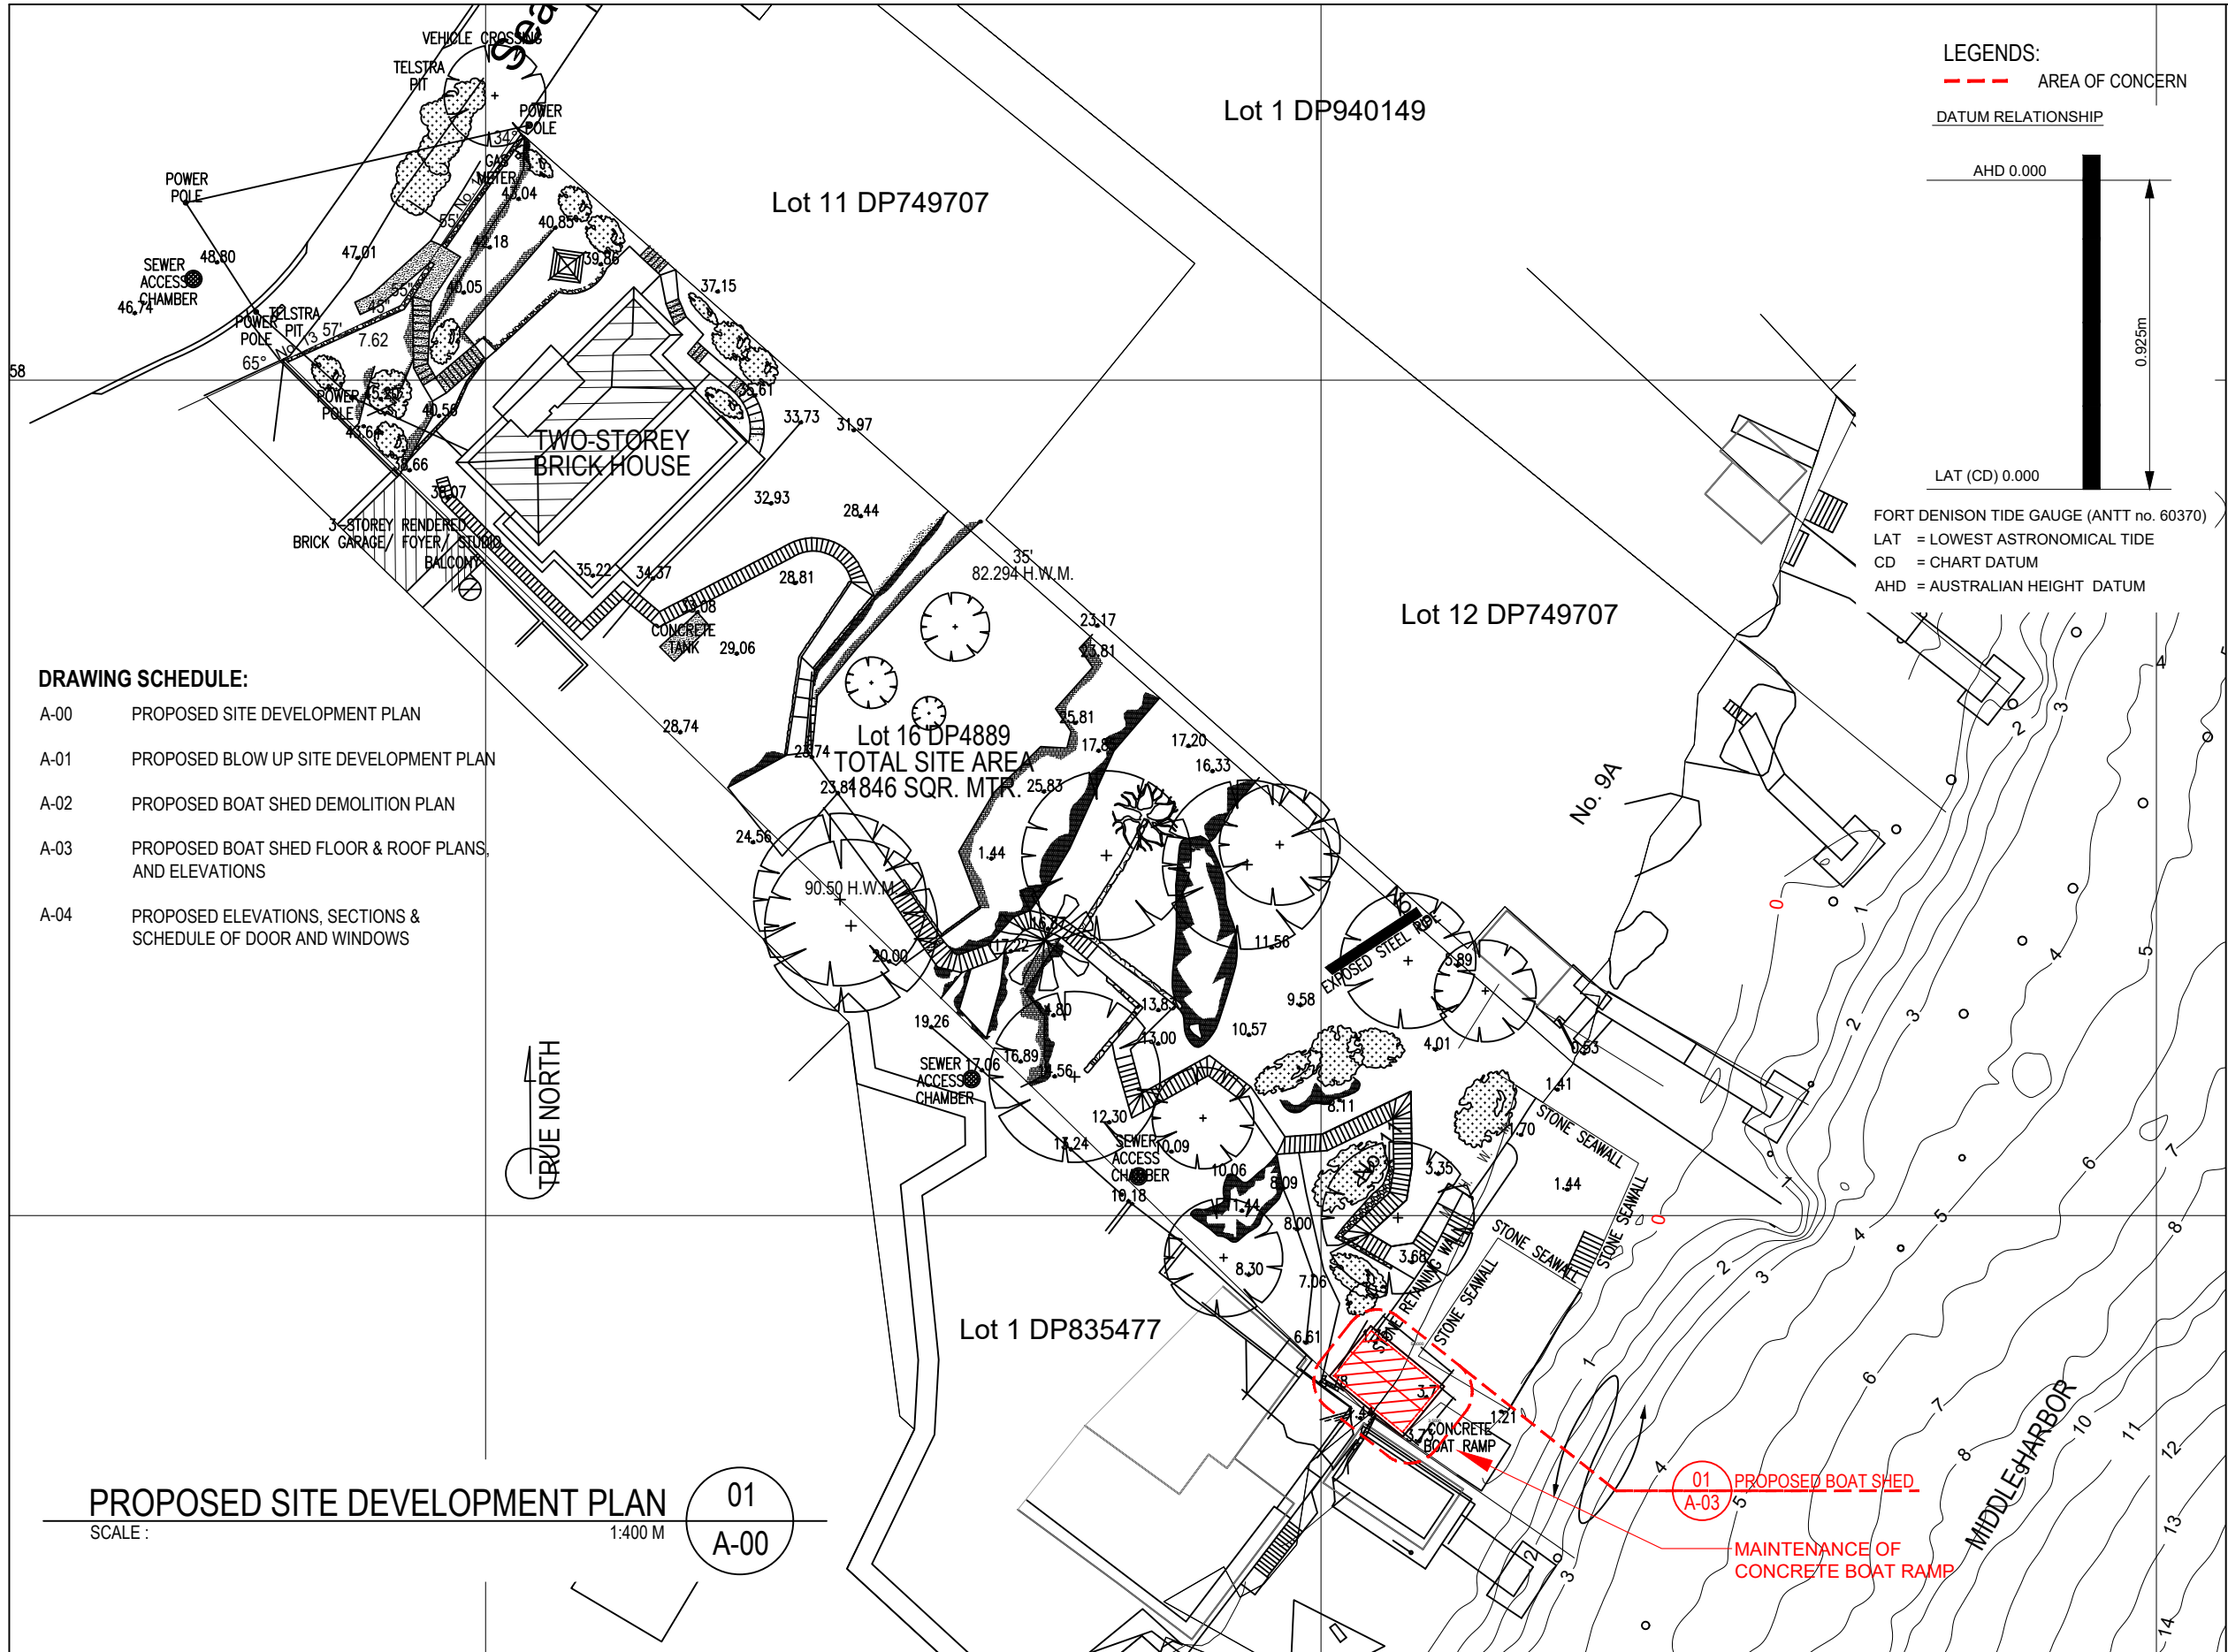

Project

PROPOSED BOAT SHED

Location: 11 Seaford Crescent SEAFORTH NSW 2002

Owner / Developer

GRAHAM STEWART ELLIOTT

Approved by:

Contractor:

ISSUED FOR	DATE
BASIC PLAN PHASE	
BUILDING PERMIT PHASE	
PRE CONSTRUCTION PHASE	
BIDDING PHASE	
CONSTRUCTION DOCUMENT PHASE	
CONSTRUCTION PHASE	
POST CONSTRUCTION PHASE	

Sheet Contents

PROPOSED SITE DEVELOPMENT PLAN

Designed by: SFGJr Sheet No.

Drawn: SFGJr


Date: 2022.08.18

Checked: JBU

Approved: GSE Project No.: 063-908-300

CADD File: ROPOSED BOATSHED_2022.08.18

A-00

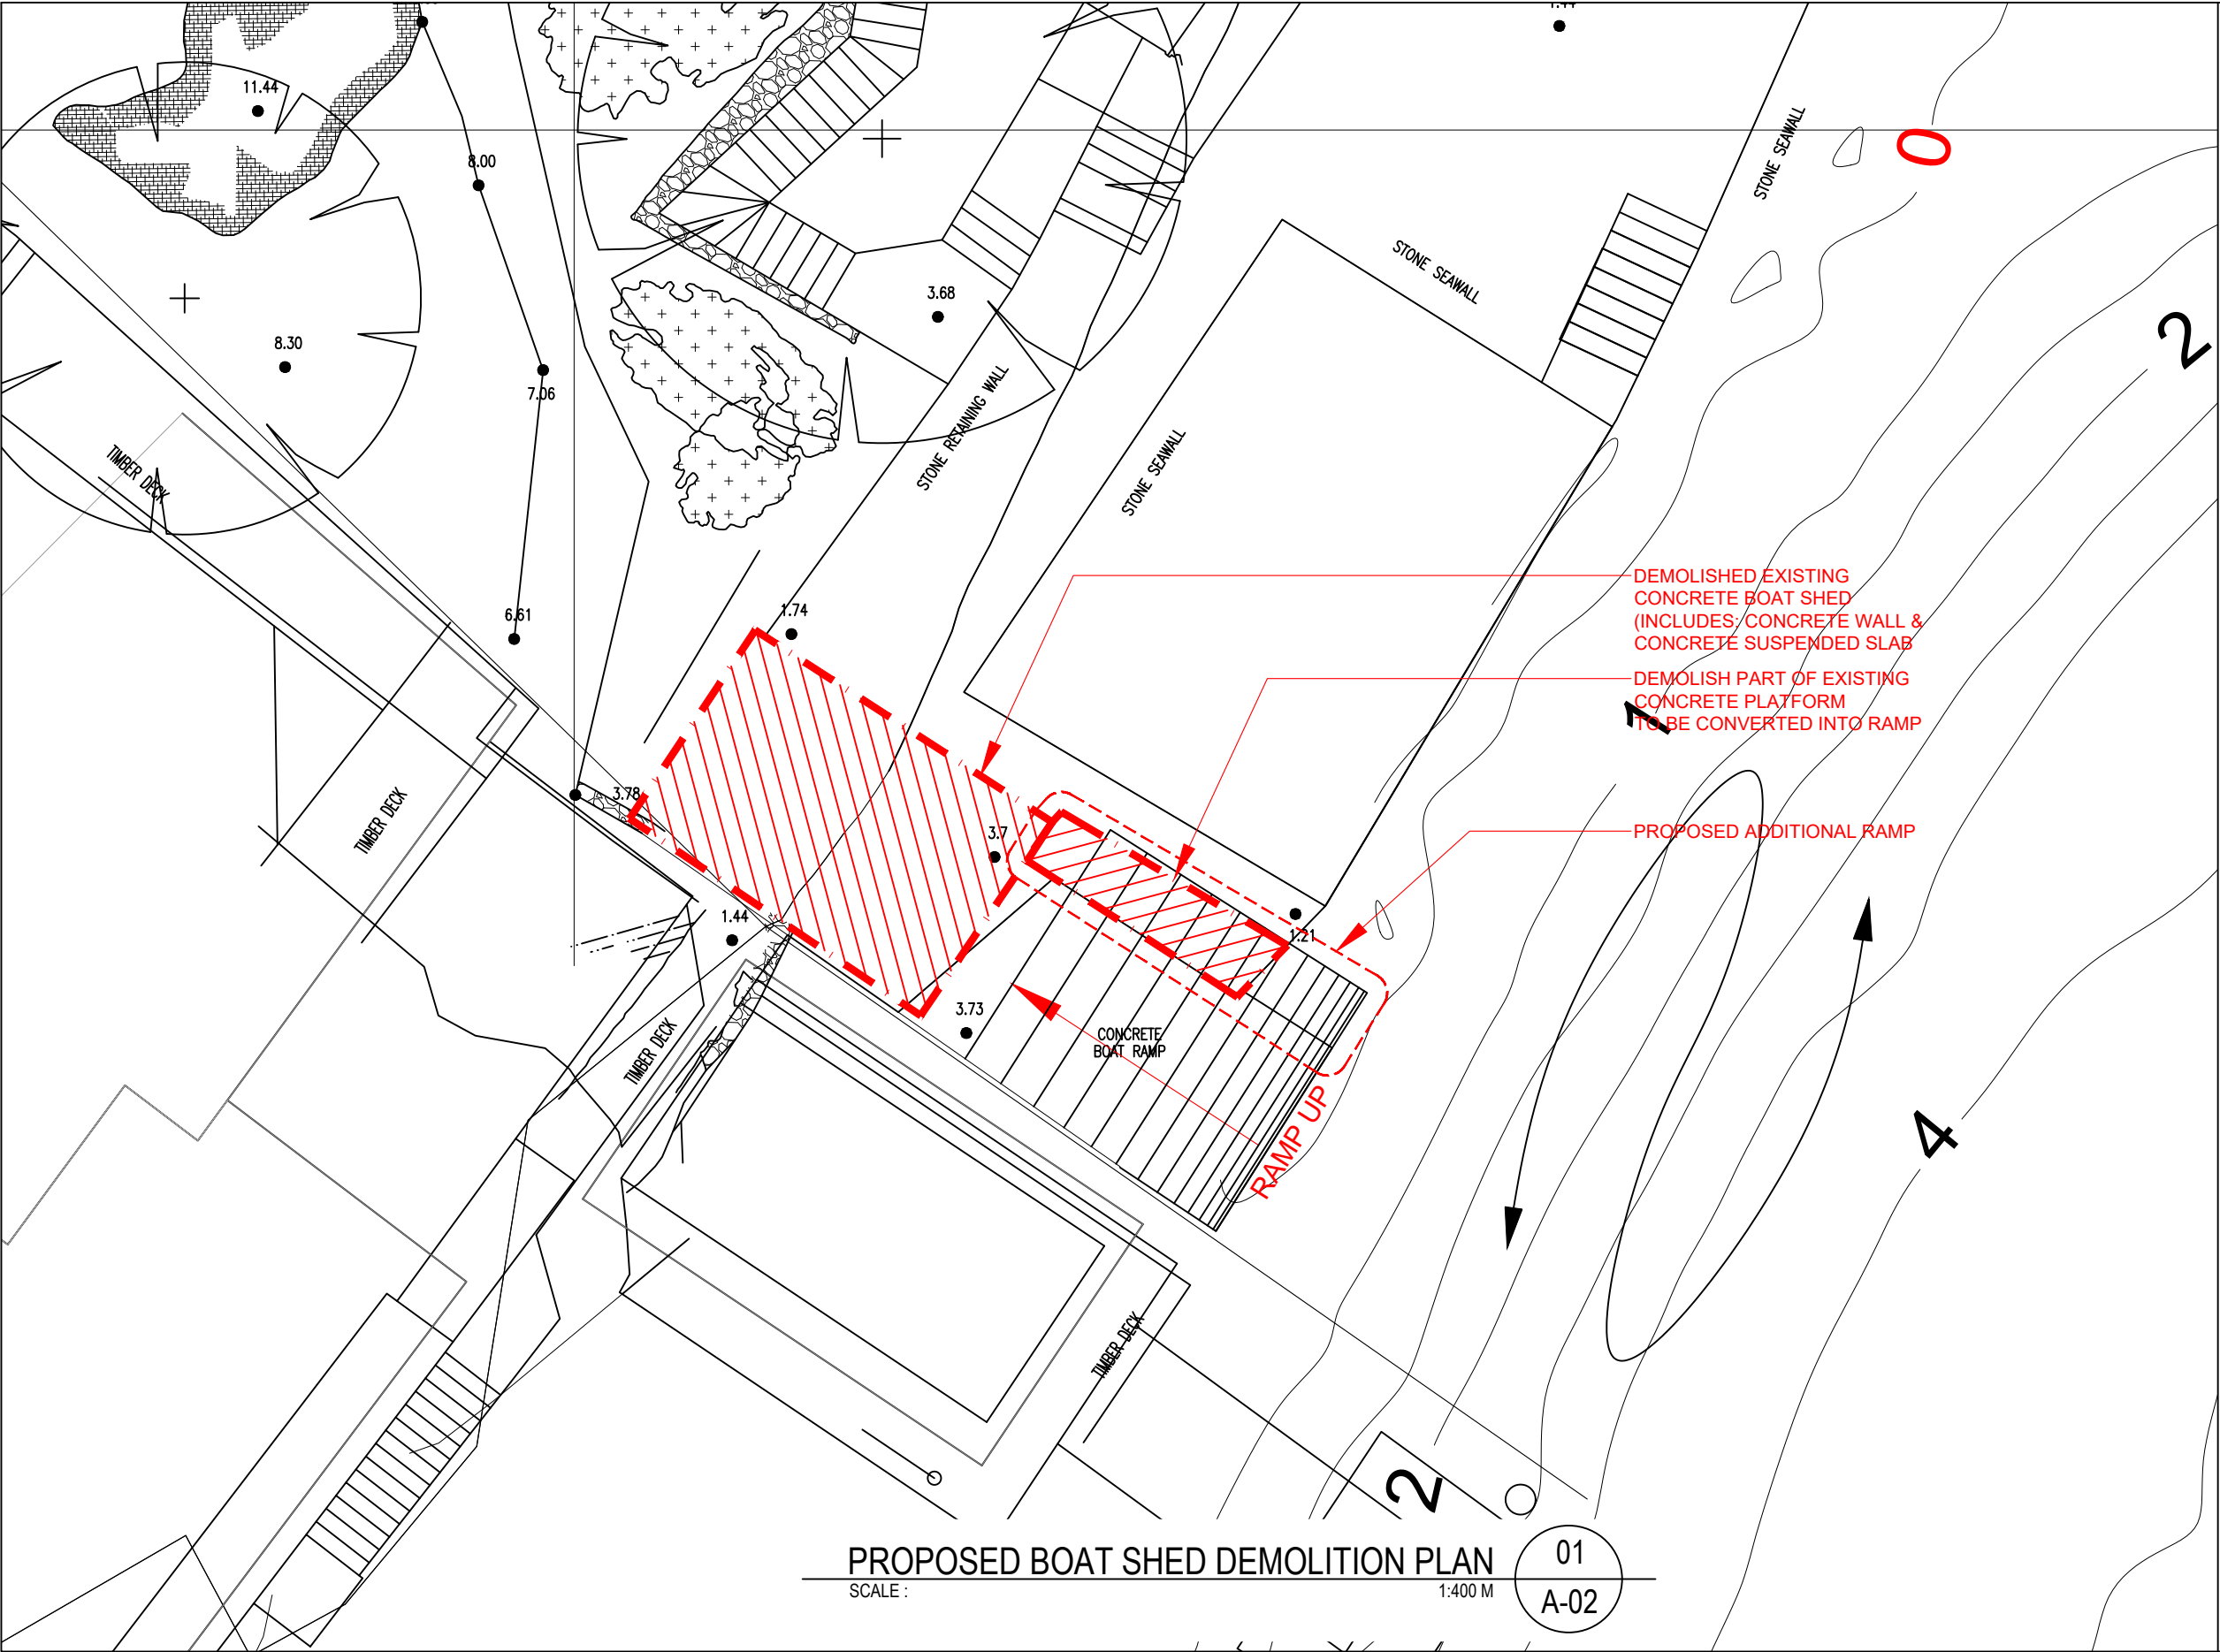

Project

PROPOSED BOAT SHED

Location: 11 Seaford Crescent SEAFORTH NSW 2002

Owner / Developer

GRAHAM STEWART ELLIOTT

Approved by:

Contractor:

ISSUED FOR	DATE
BASIC PLAN PHASE	
BUILDING PERMIT PHASE	
PRE CONSTRUCTION PHASE	
BIDDING PHASE	
CONSTRUCTION DOCUMENT PHASE	
CONSTRUCTION PHASE	
POST CONSTRUCTION PHASE	

Sheet Contents

PROPOSED BOAT SHED DEMOLITION PLAN

Designed by: SFGJr Sheet No.

Drawn: SFGJr

Date: 2022.08.18

Checked: JBU


Approved: GSE Project No.: 063-908-300

CADD File: ROPOSED BOATSHED_2022.08.18


PROPOSED BOAT SHED DEMOLITION PLAN
SCALE : 1:400 M

01
A-02


A-02

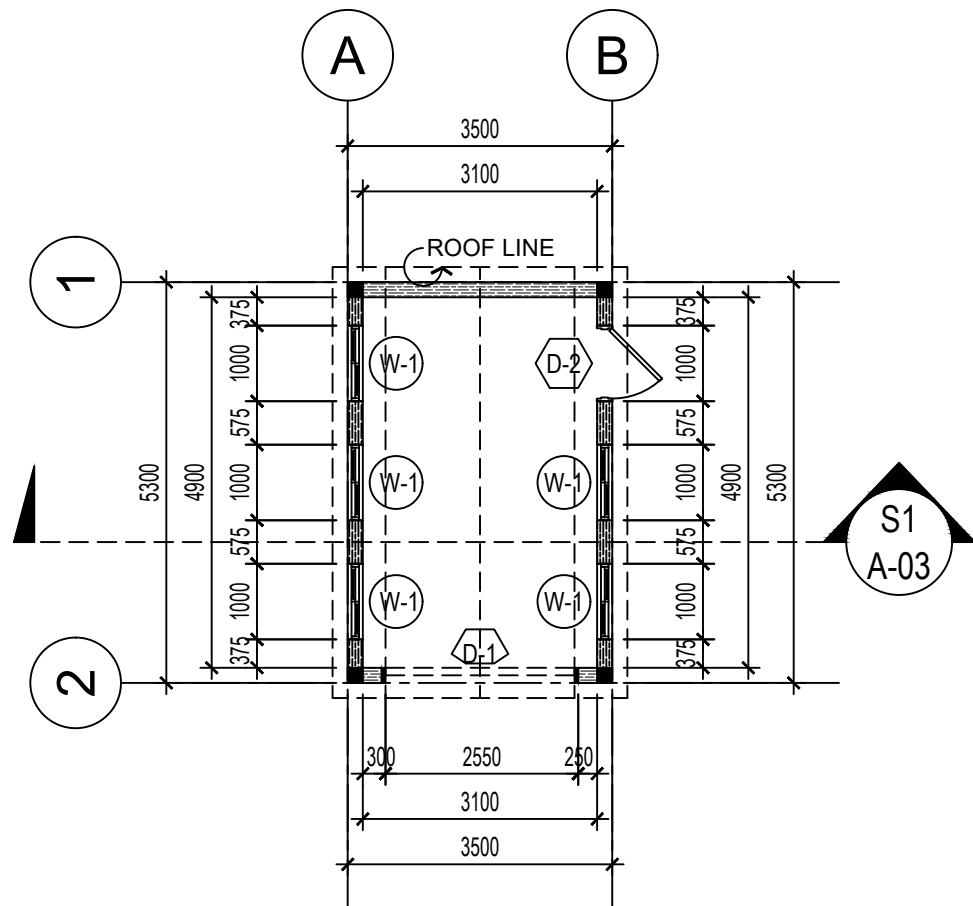


PROPOSED BOAT SHED
PROPOSED FLOOR PLAN
SCALE : 1:100 M
01
A-03

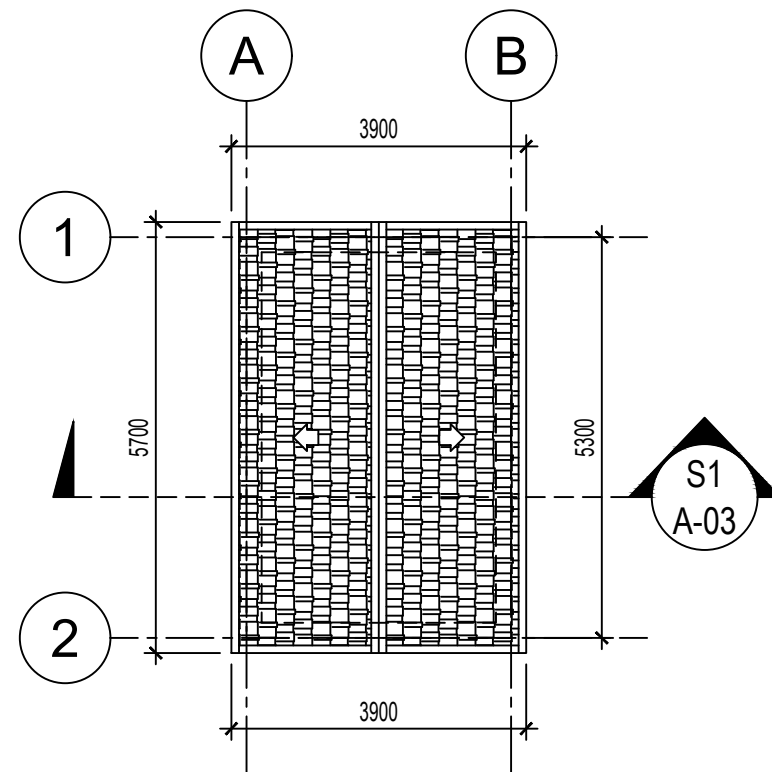



PROPOSED BOAT SHED
PROPOSED ROOF PLAN
SCALE : 1:100 M
02
A-03

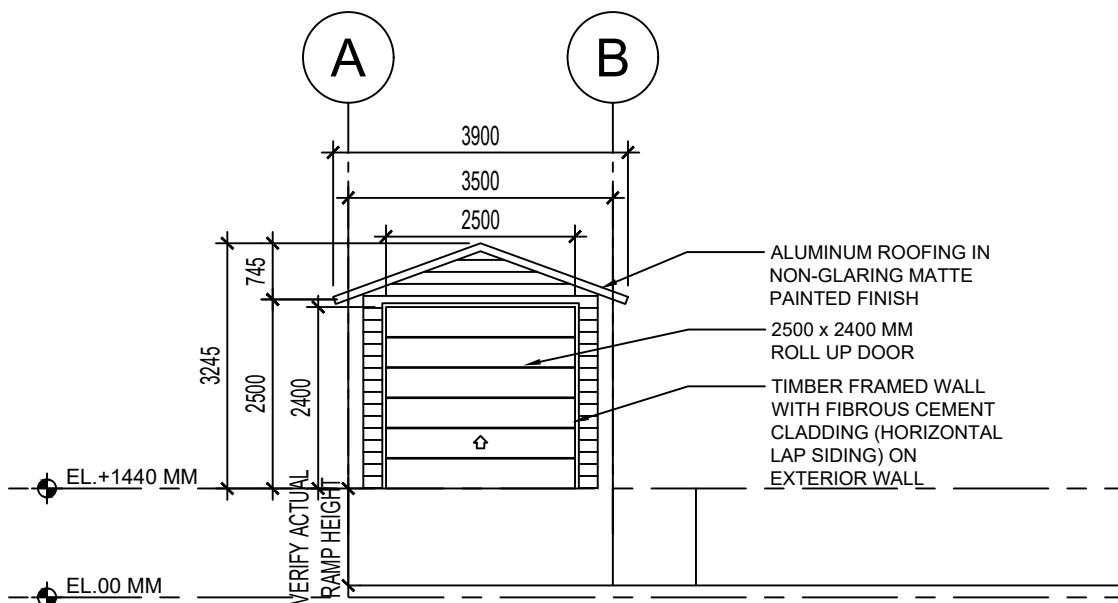

PROPOSED BOAT SHED
PROPOSED SOUTHEAST ELEVATION
SCALE : 1:100 M
03
A-03

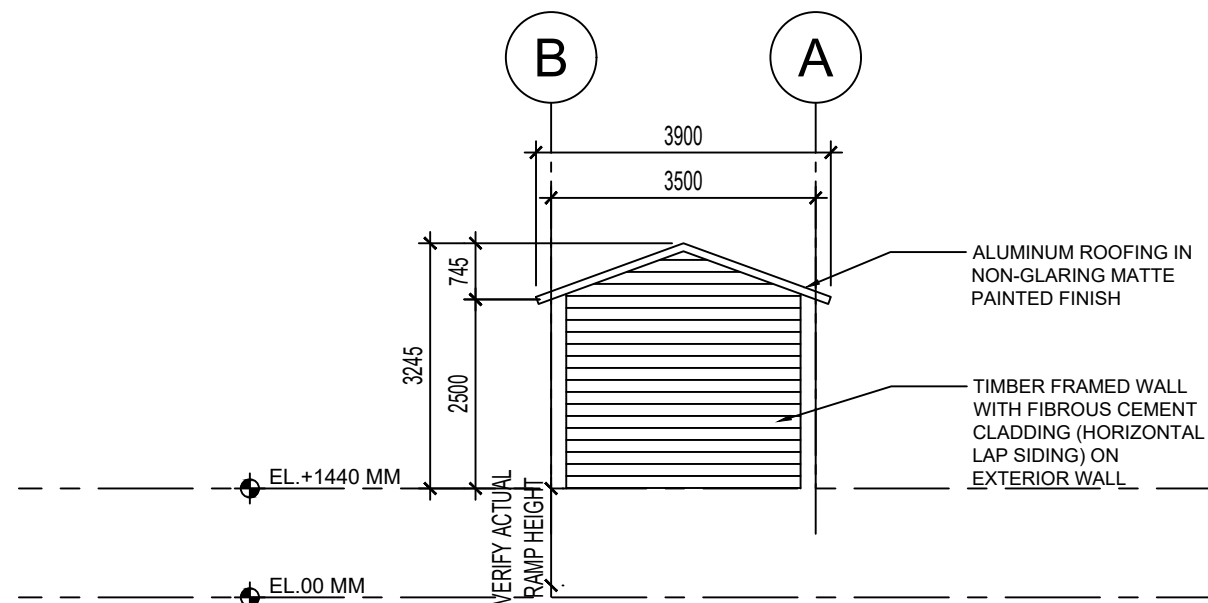

PROPOSED BOAT SHED
PROPOSED NORTHWEST ELEVATION
SCALE : 1:100 M
04
A-03

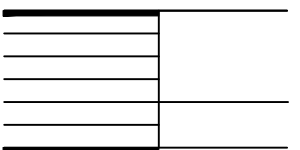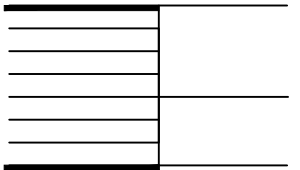

Project

PROPOSED BOAT SHED

Location: 11 Seaford Crescent SEAFORTH NSW 2002

Owner / Developer

GRAHAM STEWART ELLIOTT

Approved by:

Contractor:

ISSUED FOR	DATE
BASIC PLAN PHASE	
BUILDING PERMIT PHASE	
PRE CONSTRUCTION PHASE	
BIDDING PHASE	
CONSTRUCTION DOCUMENT PHASE	
CONSTRUCTION PHASE	
POST CONSTRUCTION PHASE	

Sheet Contents
PROPOSED FLOOR PLAN
PROPOSED ROOF PLAN
PROPOSED SOUTHEAST ELEVATION
PROPOSED NORTHWEST ELEVATION

Designed by: AVL Sheet No.

Drawn: AVL





Date: 2022.08.18

Checked: JBU

Approved: GSE Project No.: 063-908-300

CADD File: PROPOSED BOATSHED_2022.08.18

PROPOSED BOATSHED_2021.05.14

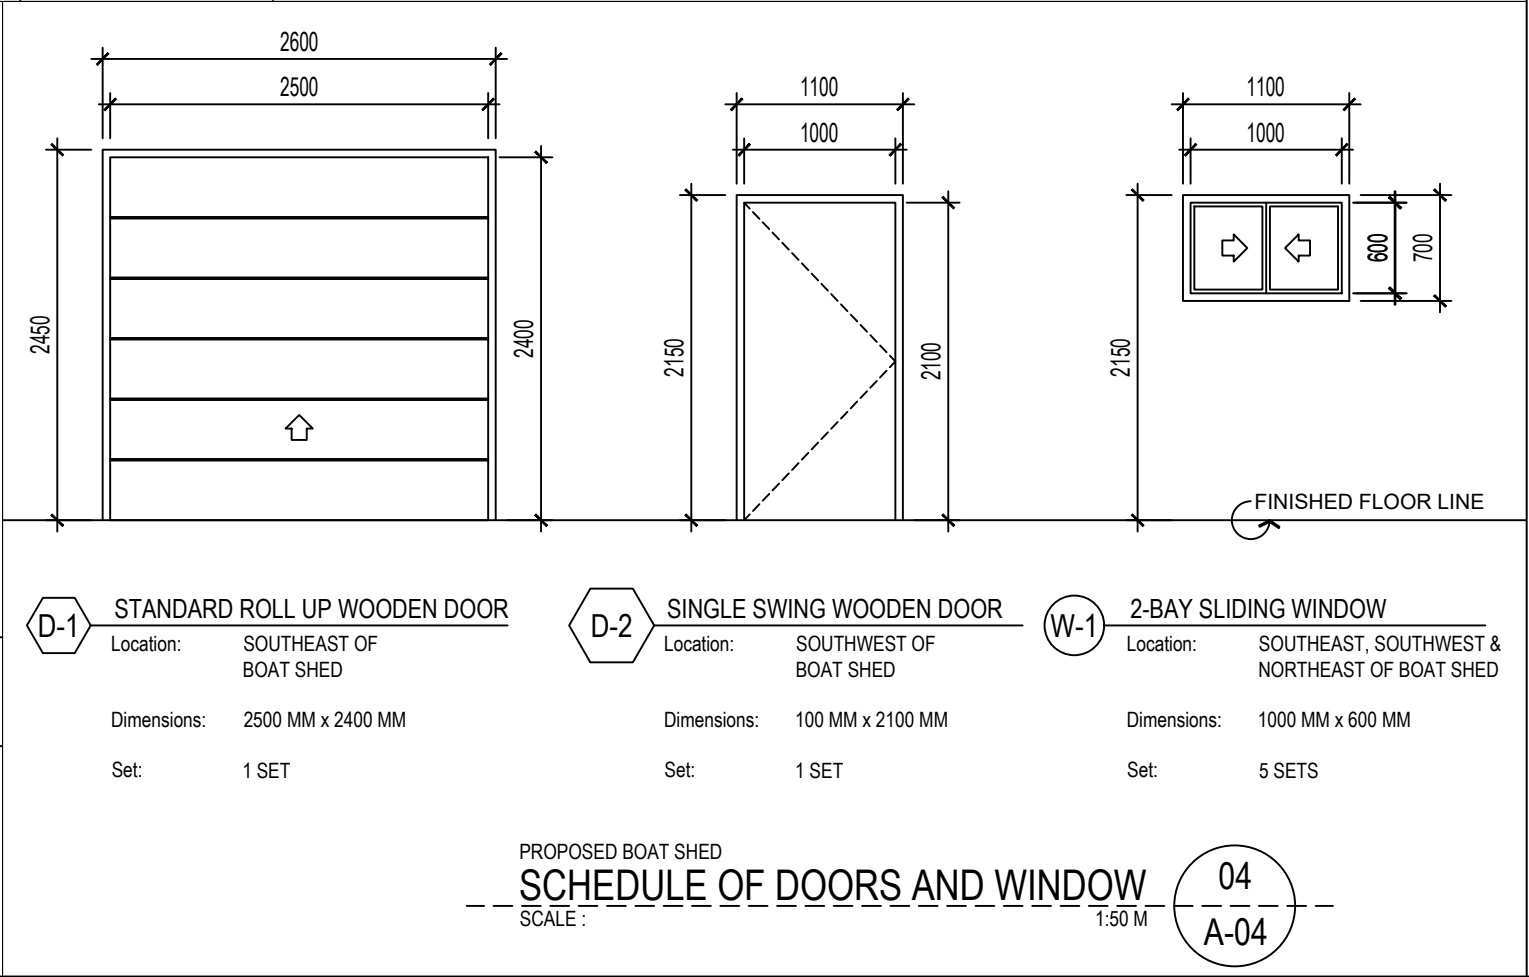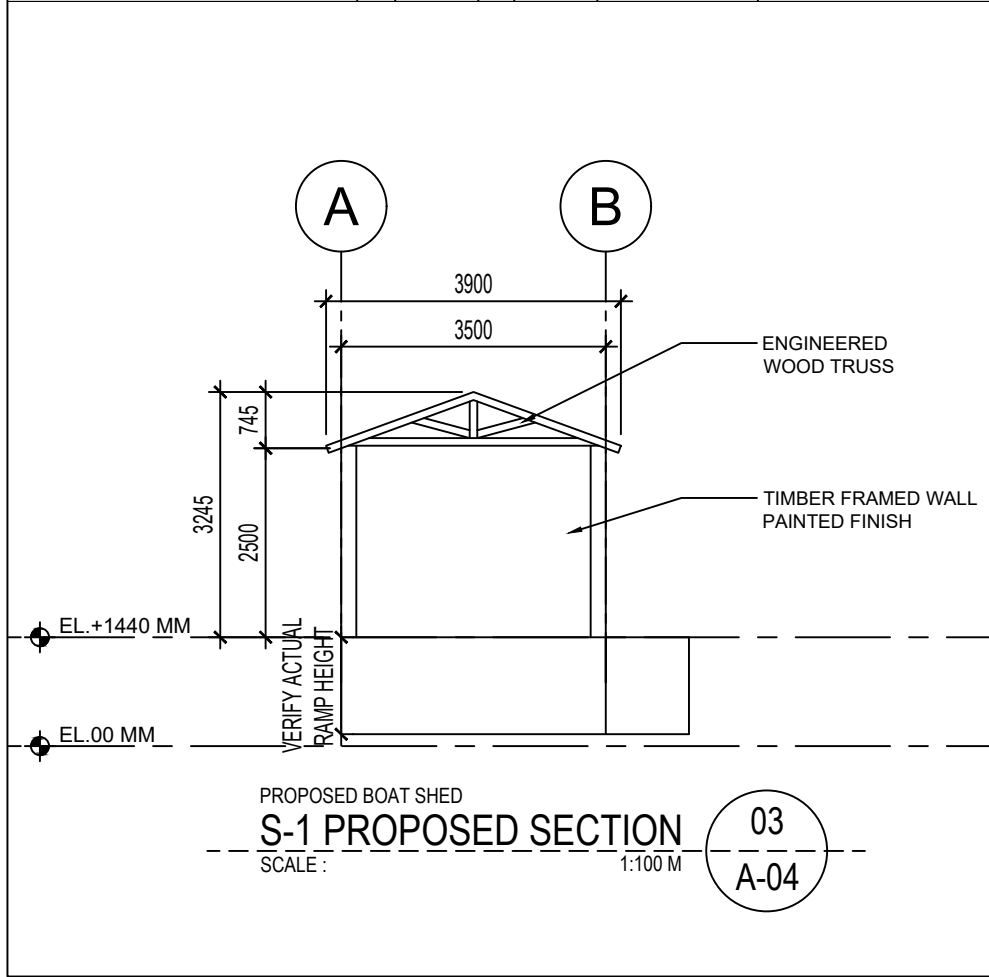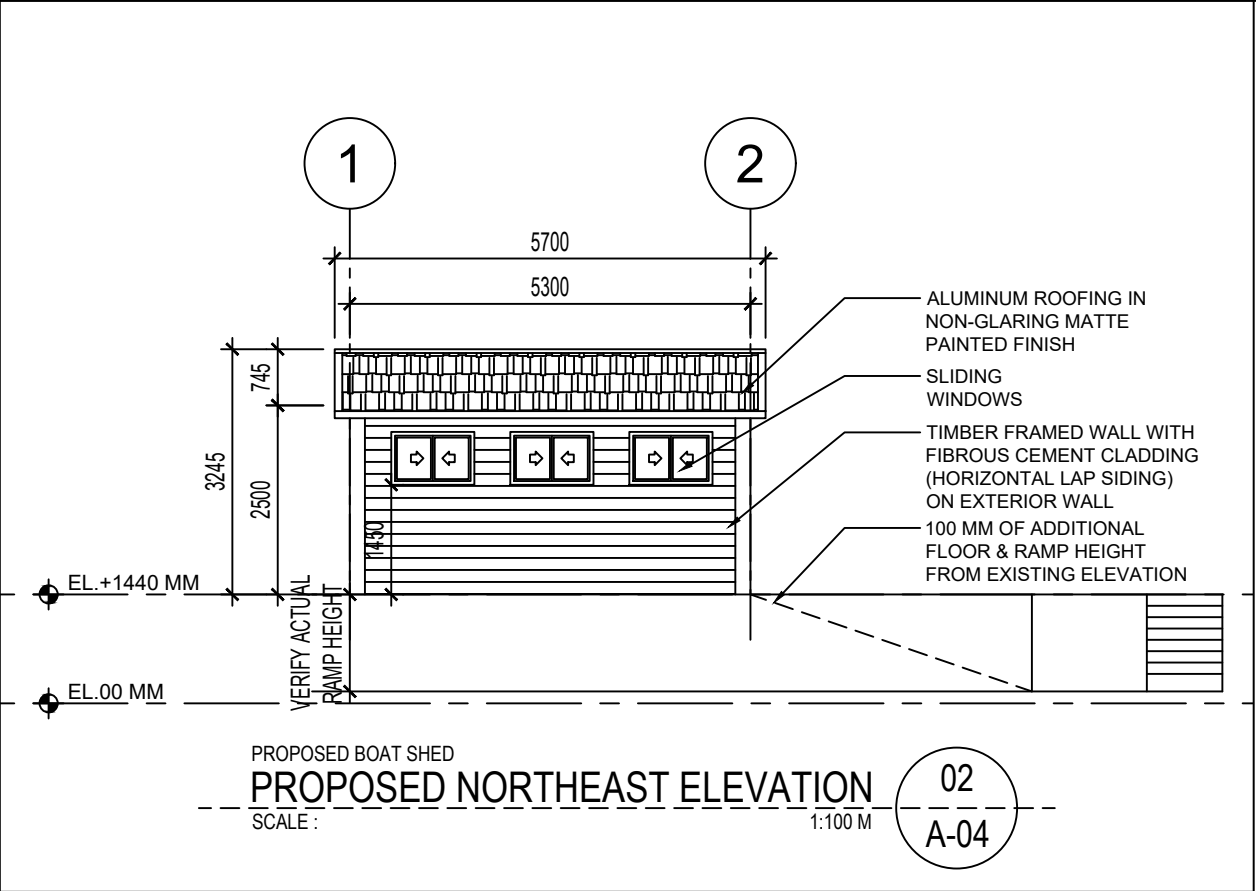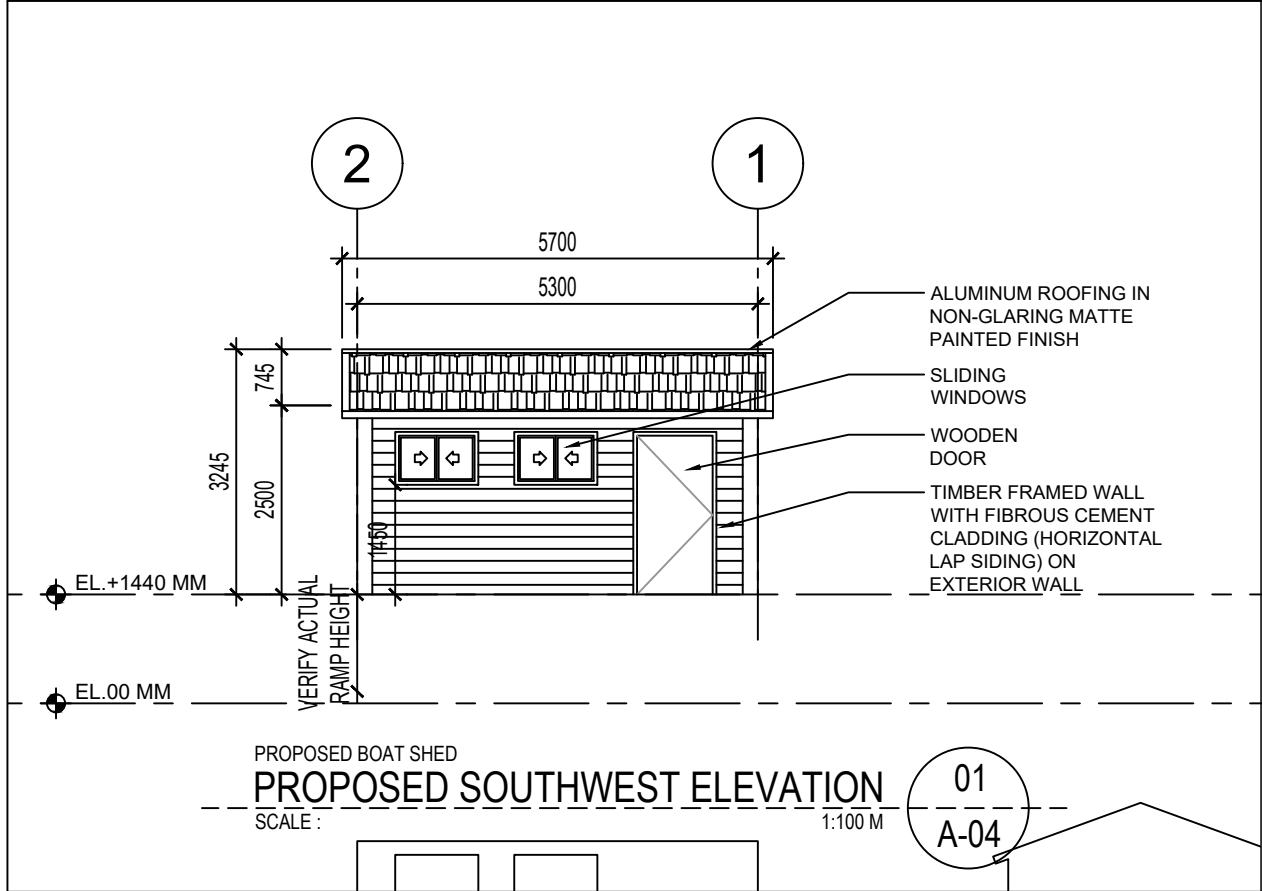

Project

PROPOSED BOAT SHED

Location: 11 Seaford Crescent SEAFORTH NSW 2002

Owner / Developer

GRAHAM STEWART ELLIOTT

Approved by:

Contractor:

ISSUED FOR	DATE
BASIC PLAN PHASE	
BUILDING PERMIT PHASE	
PRE CONSTRUCTION PHASE	
BIDDING PHASE	
CONSTRUCTION DOCUMENT PHASE	
CONSTRUCTION PHASE	
POST CONSTRUCTION PHASE	

Sheet Contents
PROPOSED SOUTHWEST ELEVATION
PROPOSED NORTHEAST ELEVATION
PROPOSED SECTION
SCHEDULE OF DOOR AND WINDOWS

Designed by:	AVL	Sheet No.
Drawn:	AVL	
Date:	2022.08.18	
Checked:	JBU	
Approved:	GSE	Project No.: 063-908-300

CADD File: ROPOSED BOATSHED_2022.08.18