





VIEW OF BUILDING 1, FROM RODBOROUGH ROAD, SHOWING EXISTING SIGNAGE




VIEW OF BUILDING 2 SHOWING EXISTING SIGNAGE

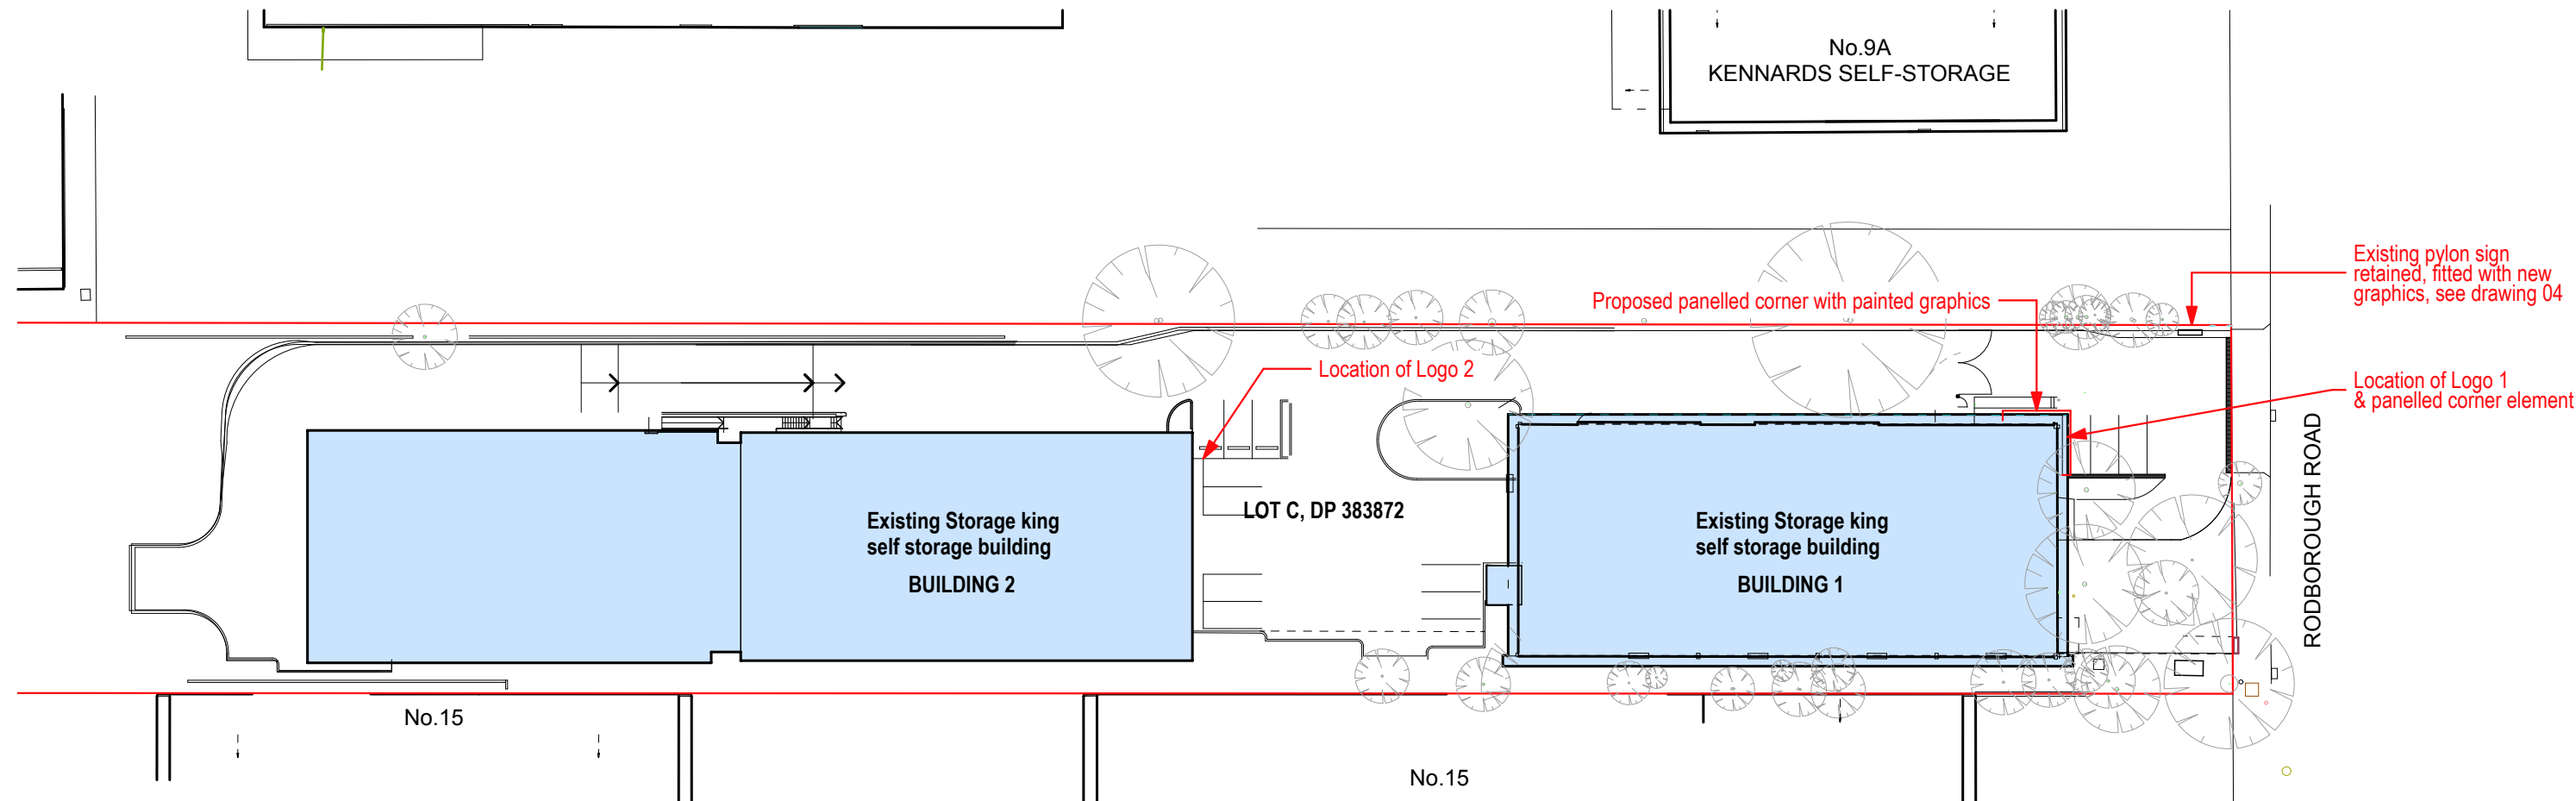


SITE PLAN SHOWING SIGNAGE LOCATIONS
 
|                                                                                    |   |                                                                                                 |   |                                                                   |                |
|------------------------------------------------------------------------------------|---|-------------------------------------------------------------------------------------------------|---|-------------------------------------------------------------------|----------------|
|  | <b>Architect:</b><br> <b>MICHAEL STANDLEY &amp; ASSOCIATES PTY LTD.</b><br>4 St. Andrews Road Leura NSW 2780<br>Tel: 02 4784 1834 Mob 0418 228 258<br>Email: michael@michaelstandley.com.au<br>www.michaelstandley.com.au<br>Registered Architect No. 2731 | <b>Project:</b><br>Storage King<br>11-13 Rodborough Road Frenchs Forest<br>Proposed new signage | <b>Owner:</b><br> | <b>Drawing:</b><br>Site Plan showing location of proposed signage | <b>Status:</b> |
|                                                                                    | <b>Scale:</b><br>1:600, 1:1.50, 1:7.96t A3 Size   | <b>Drawn:</b><br>MS                                                                             | <b>Date Published:</b><br>24/3/2022                                                                    |                                                                   |                |
|                                                                                    | <b>Drawing No:</b><br><b>1308: A3: 01</b>   | <b>Revision</b><br><b>DA</b>                                                                    |   |                                                                   |                |


I:/Users/michaelstandley/Dropbox/Work in Progress Dropbox/1308 Rodborough Rd Re Branding/CAD/SKFF Rebranding Feb 2022.pln

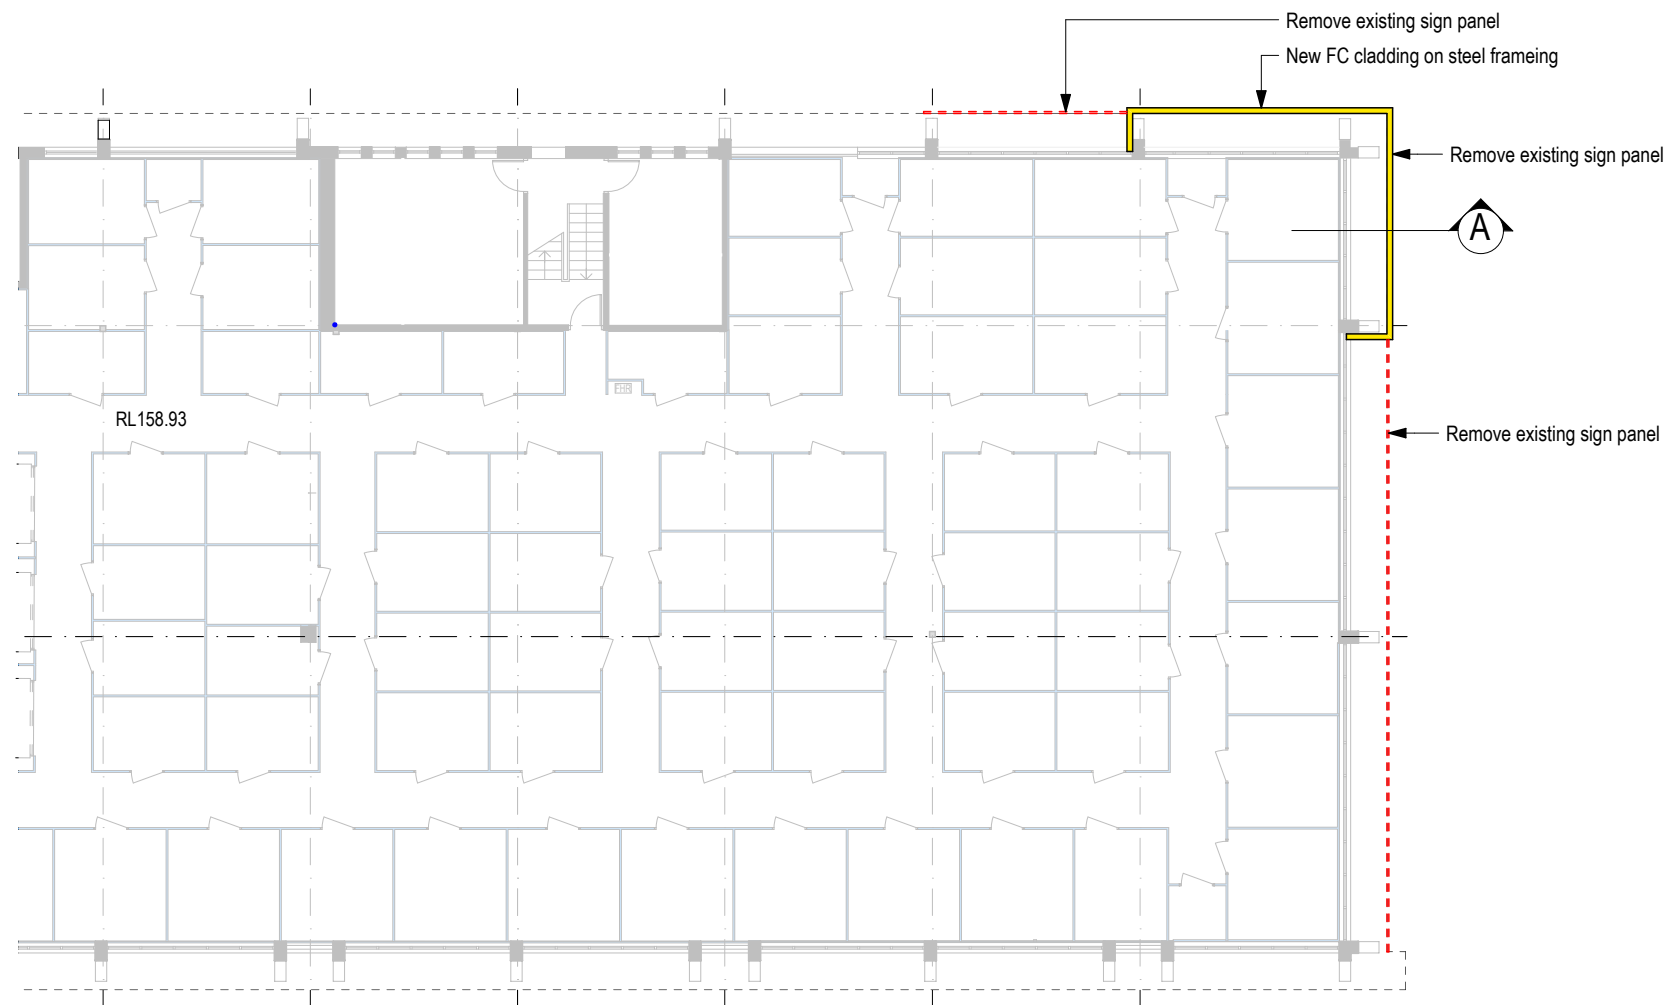

PART OF FIRST FLOOR PLAN

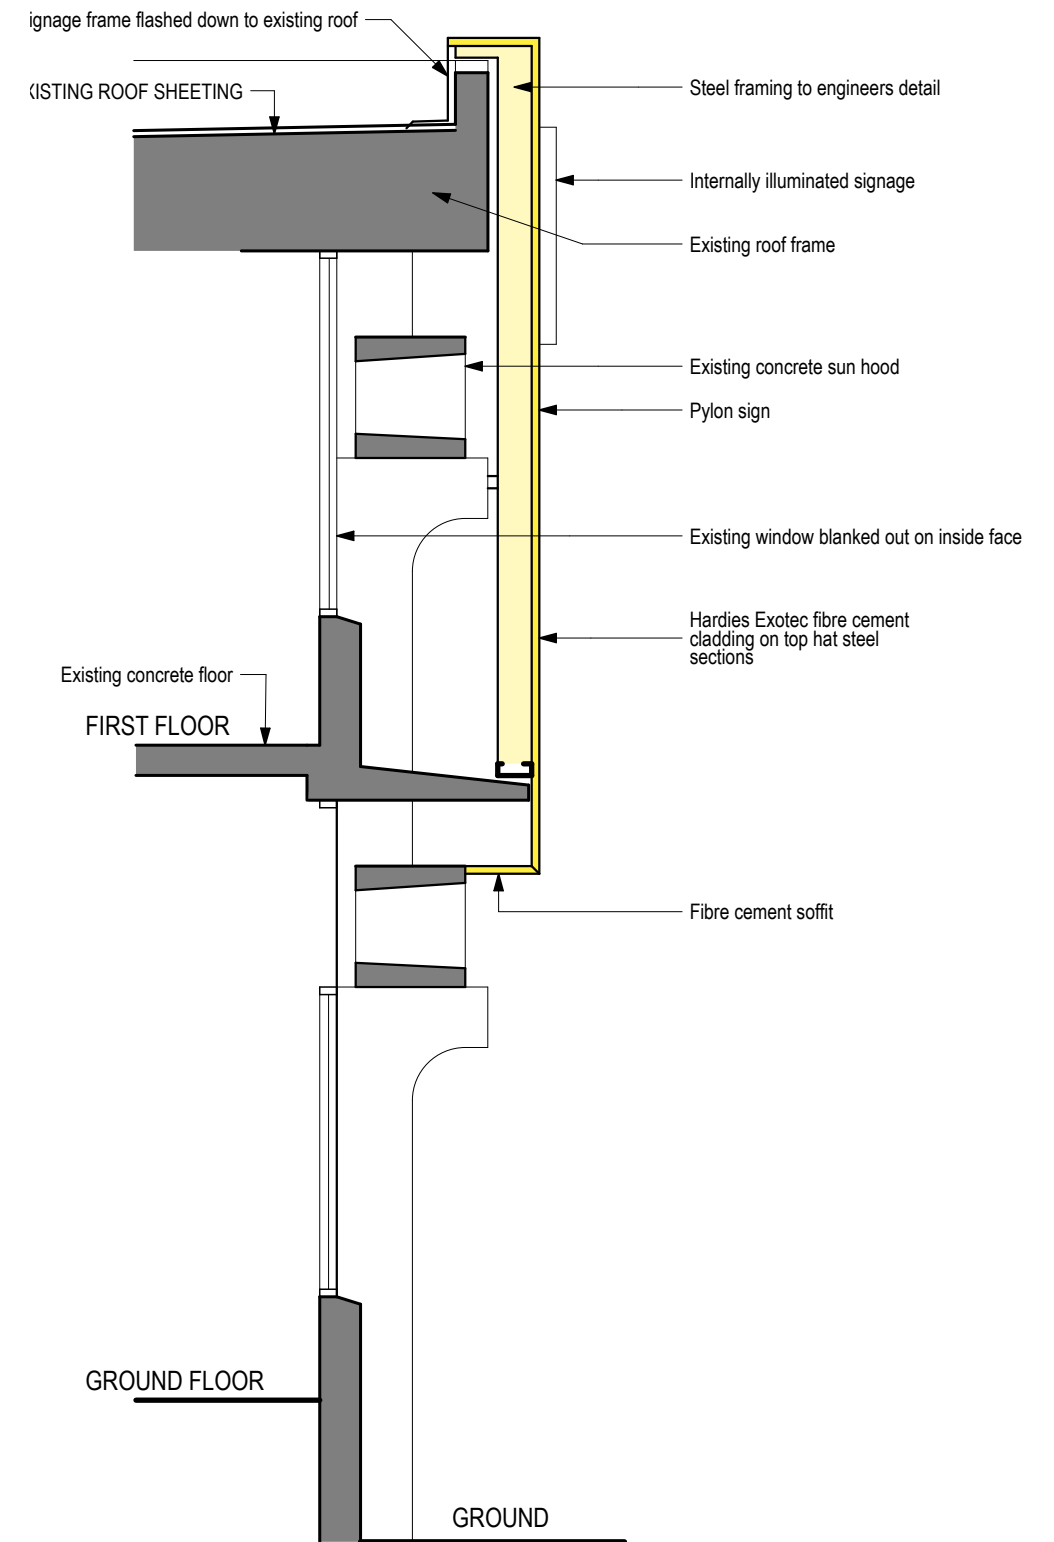

SECTION A-A

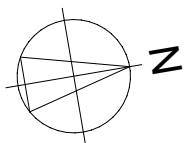

Architect:



**MICHAEL STANDLEY &  
ASSOCIATES PTY LTD.**

4 St. Andrews Road Leura NSW 2780  
Tel: 02 4784 1834 Mob 0418 228 258  
Email: michael@michaelstandley.com.au  
www.michaelstandley.com.au  
Registered Architect No. 2731

Project:

**Storage King**  
11-13 Rodborough Road Frenchs  
Forest  
Proposed new signage

Owner:



Drawing:


**First Floor plan & section  
showing new corner cladding and  
demolition of existing signage  
and cladding**

Status:


Scale: 1:200, 1:50  
At A3 Size  
Drawn: MS  
Date Published: 24/3/2022

Drawing No: 1308: A3: 02  
Revision DA


I:/Users/michaelstandley/Dropbox/Work in Progress Dropbox/1308 Rodborough Rd Re Branding/CAD/SKFF Rebranding Feb 2022.pln

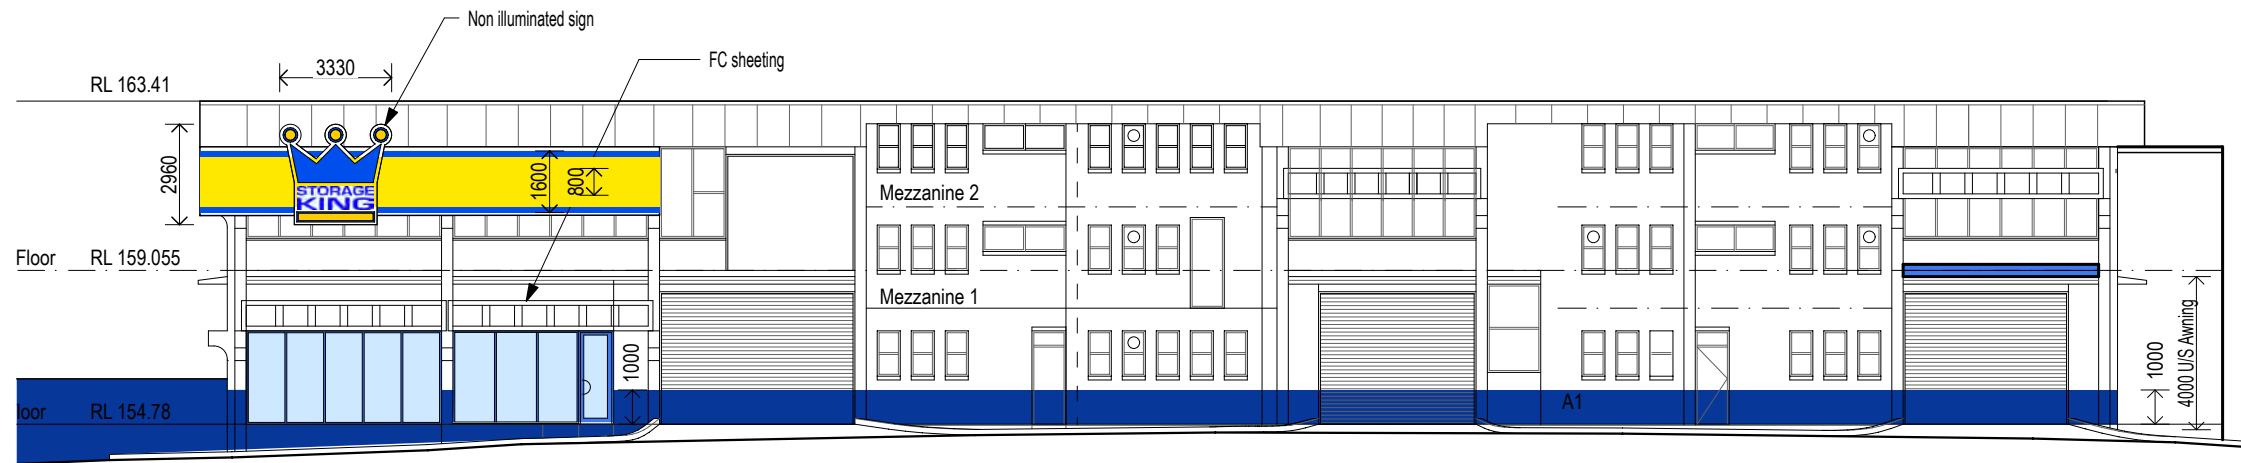


WEST ELEVATION EXISTING

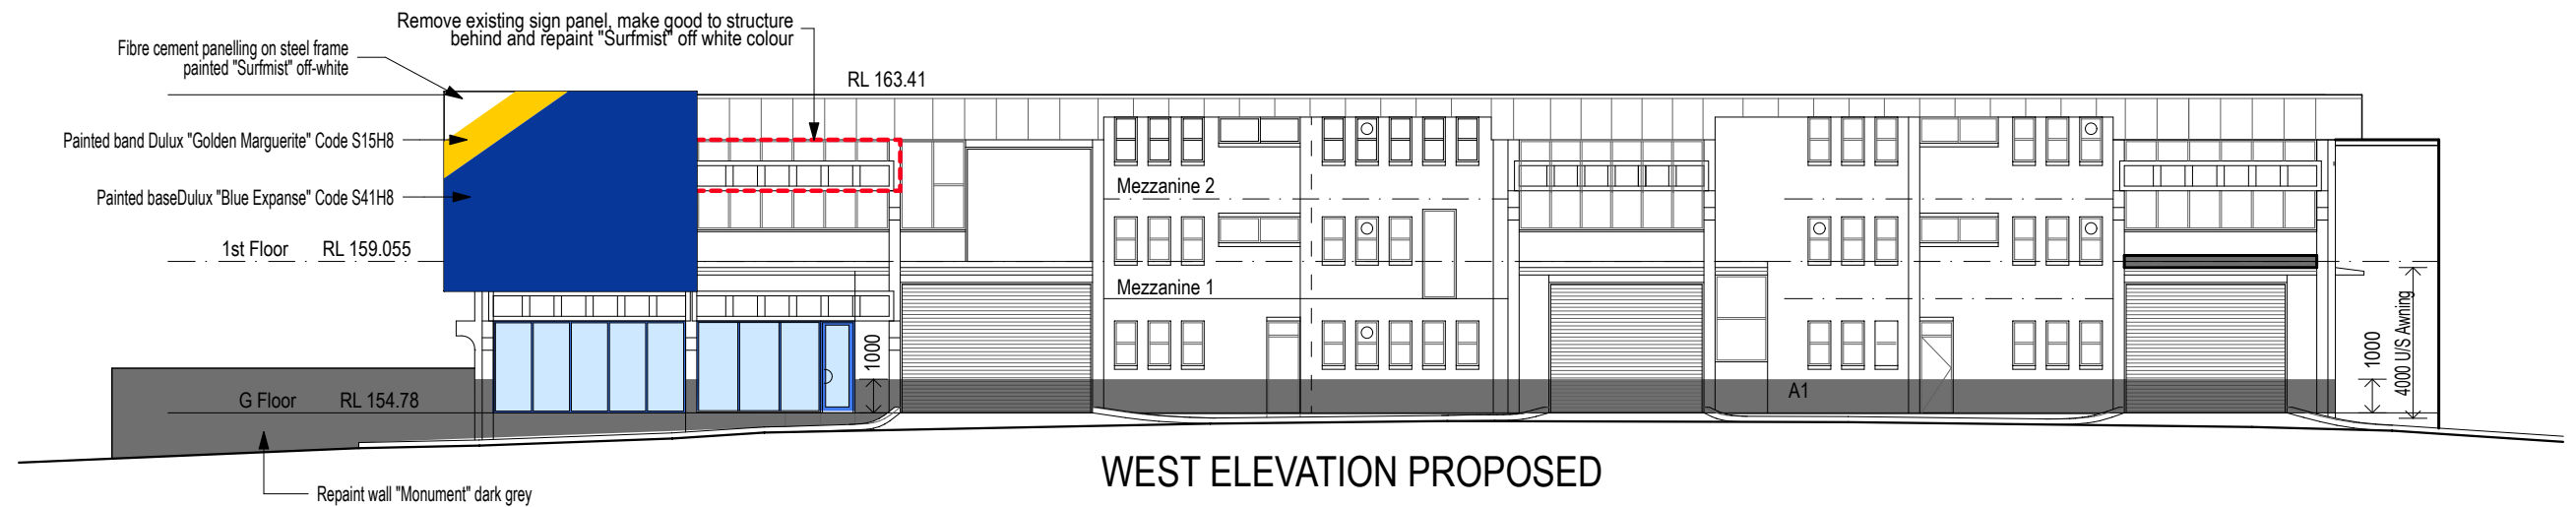

WEST ELEVATION PROPOSED

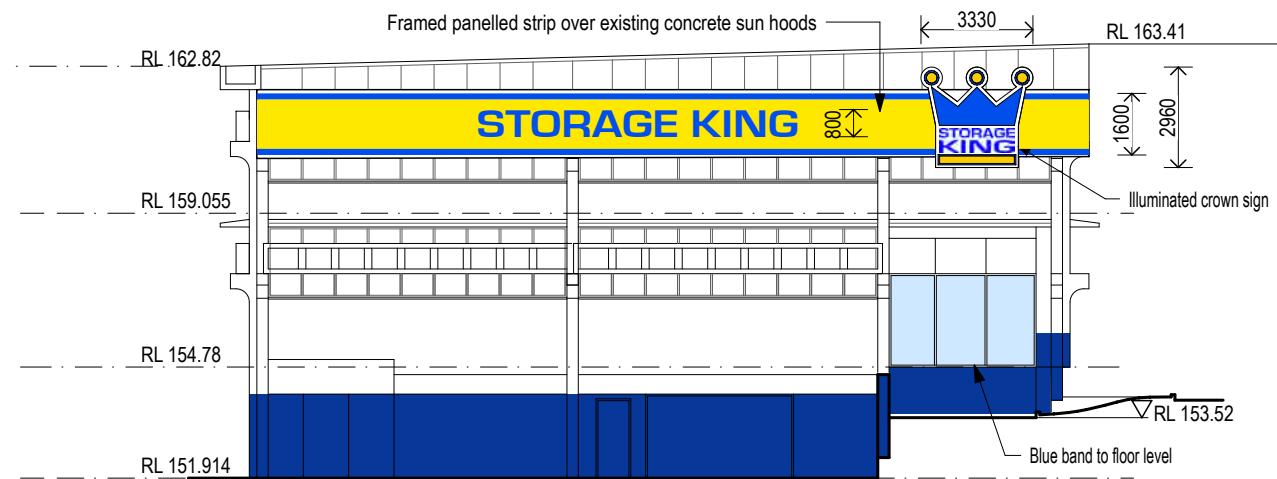

NORTH ELEVATION EXISTING

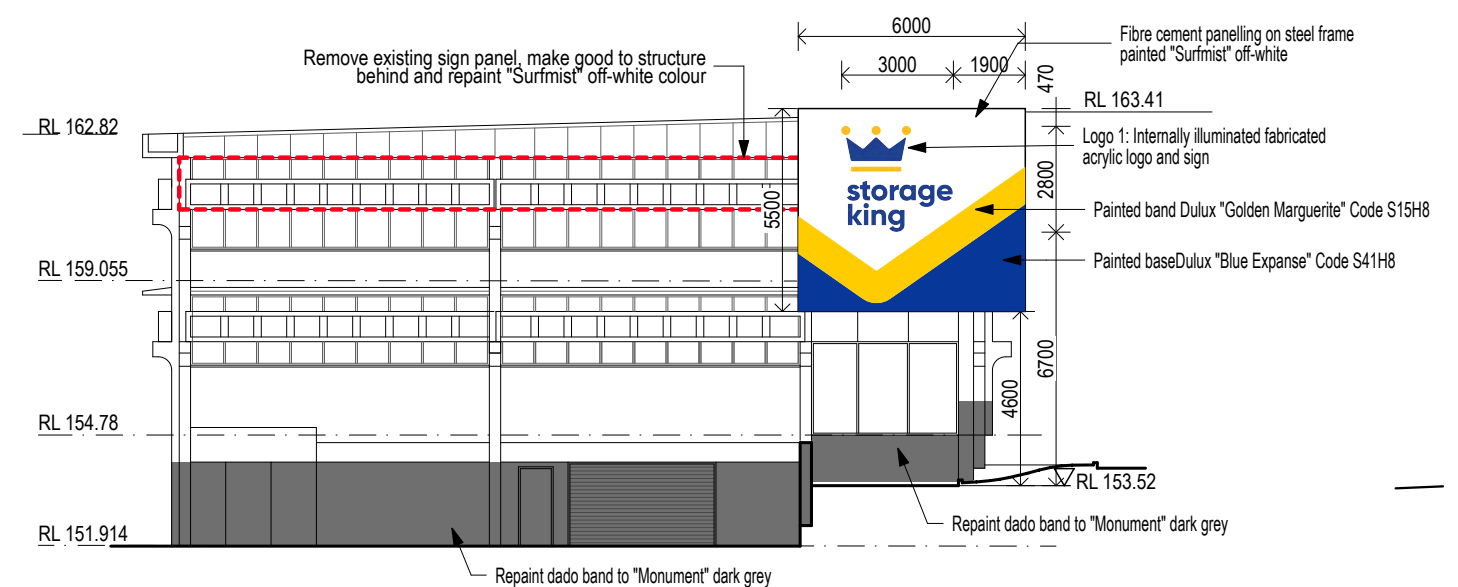

NORTH ELEVATION PROPOSED

Architect:  
  
**MICHAEL STANDLEY & ASSOCIATES PTY LTD.**  
4 St. Andrews Road Leura NSW 2780  
Tel: 02 4784 1834 Mob 0418 228 258  
Email: michael@michaelstandley.com.au  
www.michaelstandley.com.au  
Registered Architect No. 2731

Project:  
**Storage King**  
11-13 Rodborough Road Frenchs Forest  
Proposed new signage


Owner:  
  
**Abacus**  
PROPERTY

Drawing:  
**Elevations, existing and proposed, showing signage**


Status:  
Scale: 1:200 At A3 Size  
Drawing No: **1308: A3: 03**  
Drawn: MS  
Date Published: 24/3/2022  
Revision: **DA**



VIEW OF BUILDING 2

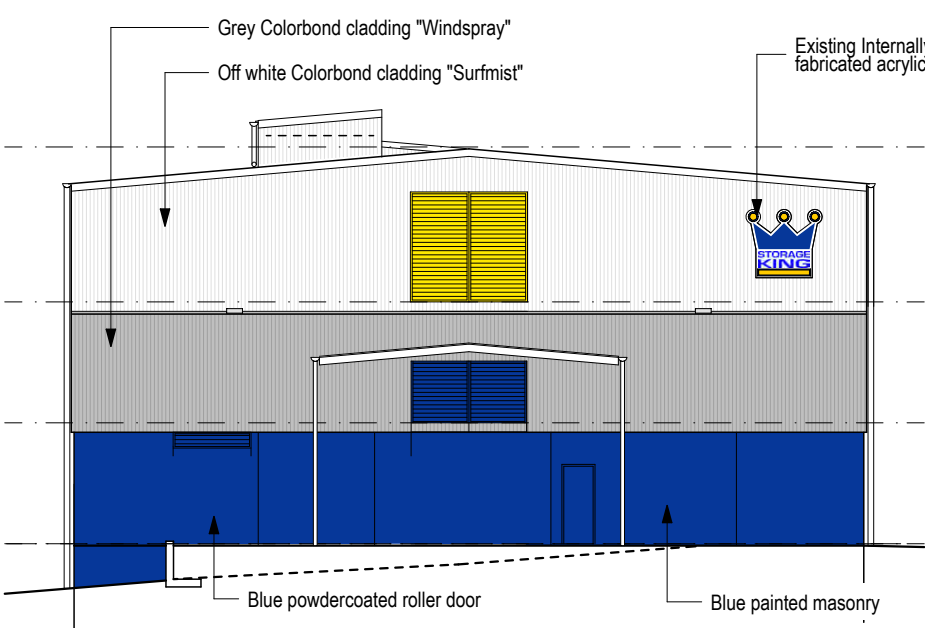

EXISTING ELEVATION BUILDING 2

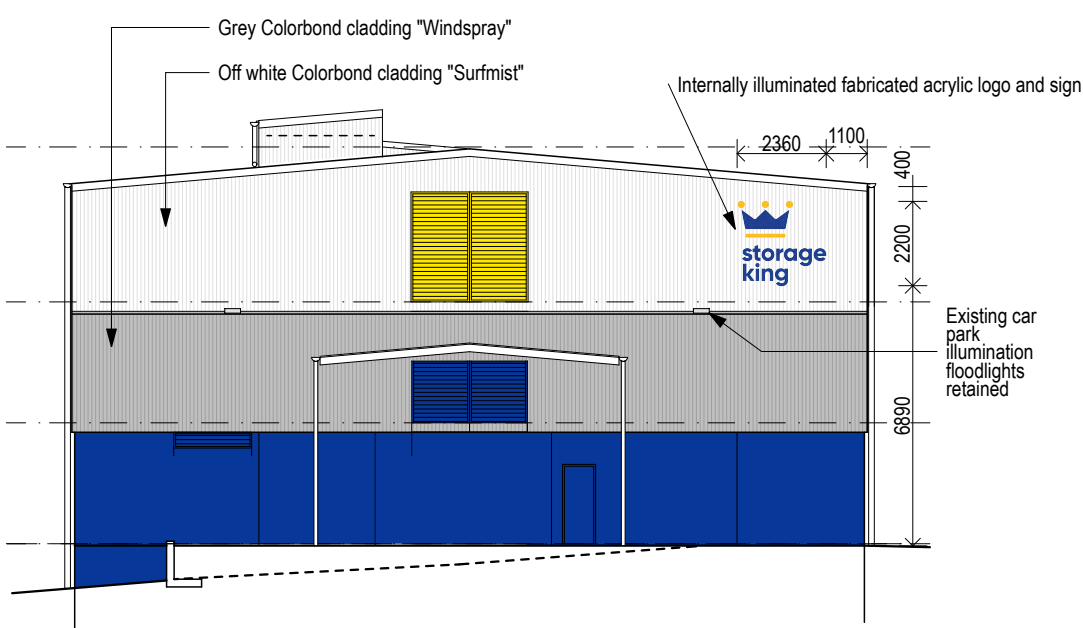

PROPOSED ELEVATION BUILDING 2

SIGNAGE SCHEDULE



VIEW OF EXISTING PYLON SIGN

Existing pylon sign to be re-clad with silver anodised edges and translucent acrylic faces, graphics to be translucent vinyl film.  
Existing internal lights to be replaced with LED type.



WEST FACE



EAST FACE

REVISED PYLON SIGN



**Logo 1:** Fabricated acrylic, 3000mm wide x 2800mm high x 75mm deep, internally illuminated.



**Logo 2:** Fabricated acrylic, 2360mm wide x 2200mm high x 75mm deep, internally illuminated.

WALL MOUNTED SIGNS

I:\Users\michaelstandley\Dropbox\Work in Progress\Dropbox\1308 Rodborough Rd Re Branding\CAD\SKFF Rebranding Feb 2022.pln

|   |   |   |   |                                                |                                   |                                                 |
|---|---|---|---|------------------------------------------------|-----------------------------------|-------------------------------------------------|
| <div>Architect:</div> <div><div>MICHAEL STANDLEY &amp; ASSOCIATES PTY LTD.</div><div>4 St. Andrews Road Leura NSW 2780<br/>Tel: 02 4784 1834 Mob 0418 228 258<br/>Email: michael@michaelstandley.com.au<br/>www.michaelstandley.com.au<br/>Registered Architect No. 2731</div></div> | <div>Project:</div> <div>Storage King<br/>11-13 Rodborough Road Frenchs Forest<br/>Proposed new signage</div> | <div>Owner:</div> <div><div>Abacus<br/>PROPERTY</div></div> | <div>Drawing:</div> <div>Details signage on Building 2,<br/>revised pylon sign and signage<br/>schedule</div> | <div>Status:</div>                             |                                   |                                                 |
|   |   |   |   | <div>Scale:</div> <div>1:200</div>             | <div>Drawn:</div> <div>MS</div>   | <div>Date Published:</div> <div>24/3/2022</div> |
|   |   |   |   | <div>Drawing No:</div> <div>1308: A3: 04</div> | <div>Revision</div> <div>DA</div> |                                                 |